






Existing Front Elevation
Scale 1:100

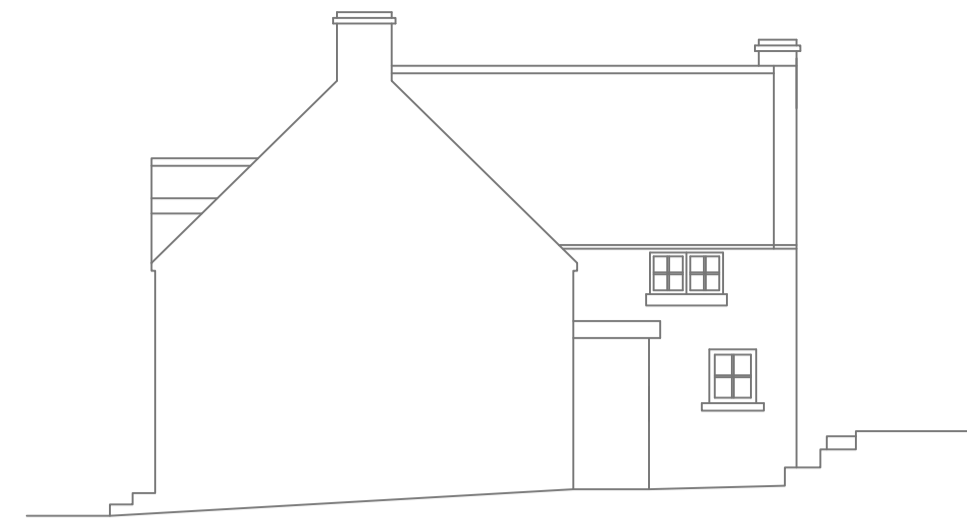

Existing Side Elevation
Scale 1:100

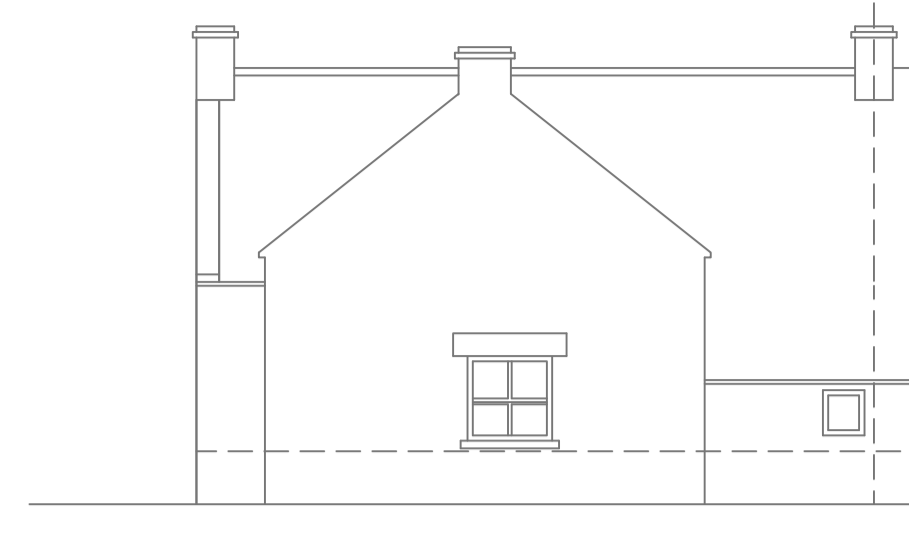


Existing Rear Elevation
Scale 1:100

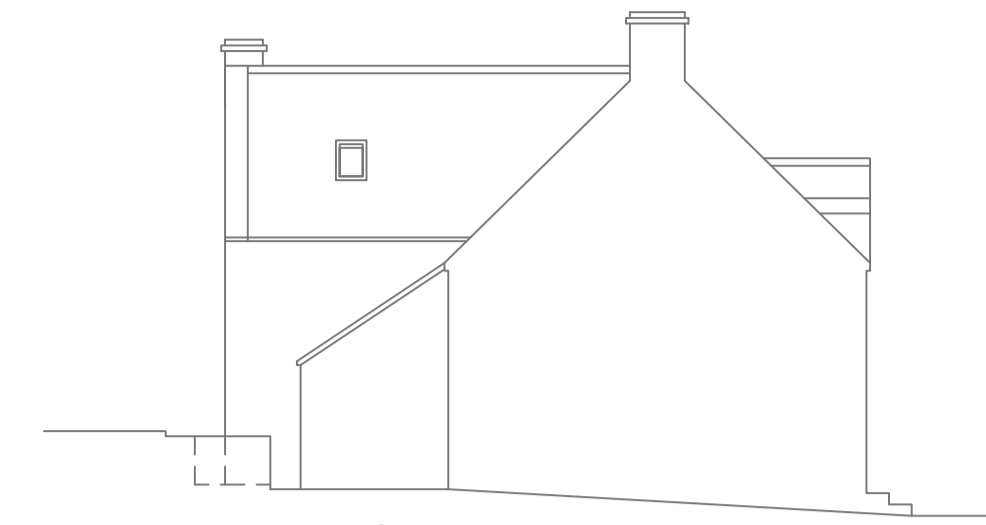


Existing Side Elevation
Scale 1:100

NYMNPA
 07/10/2021

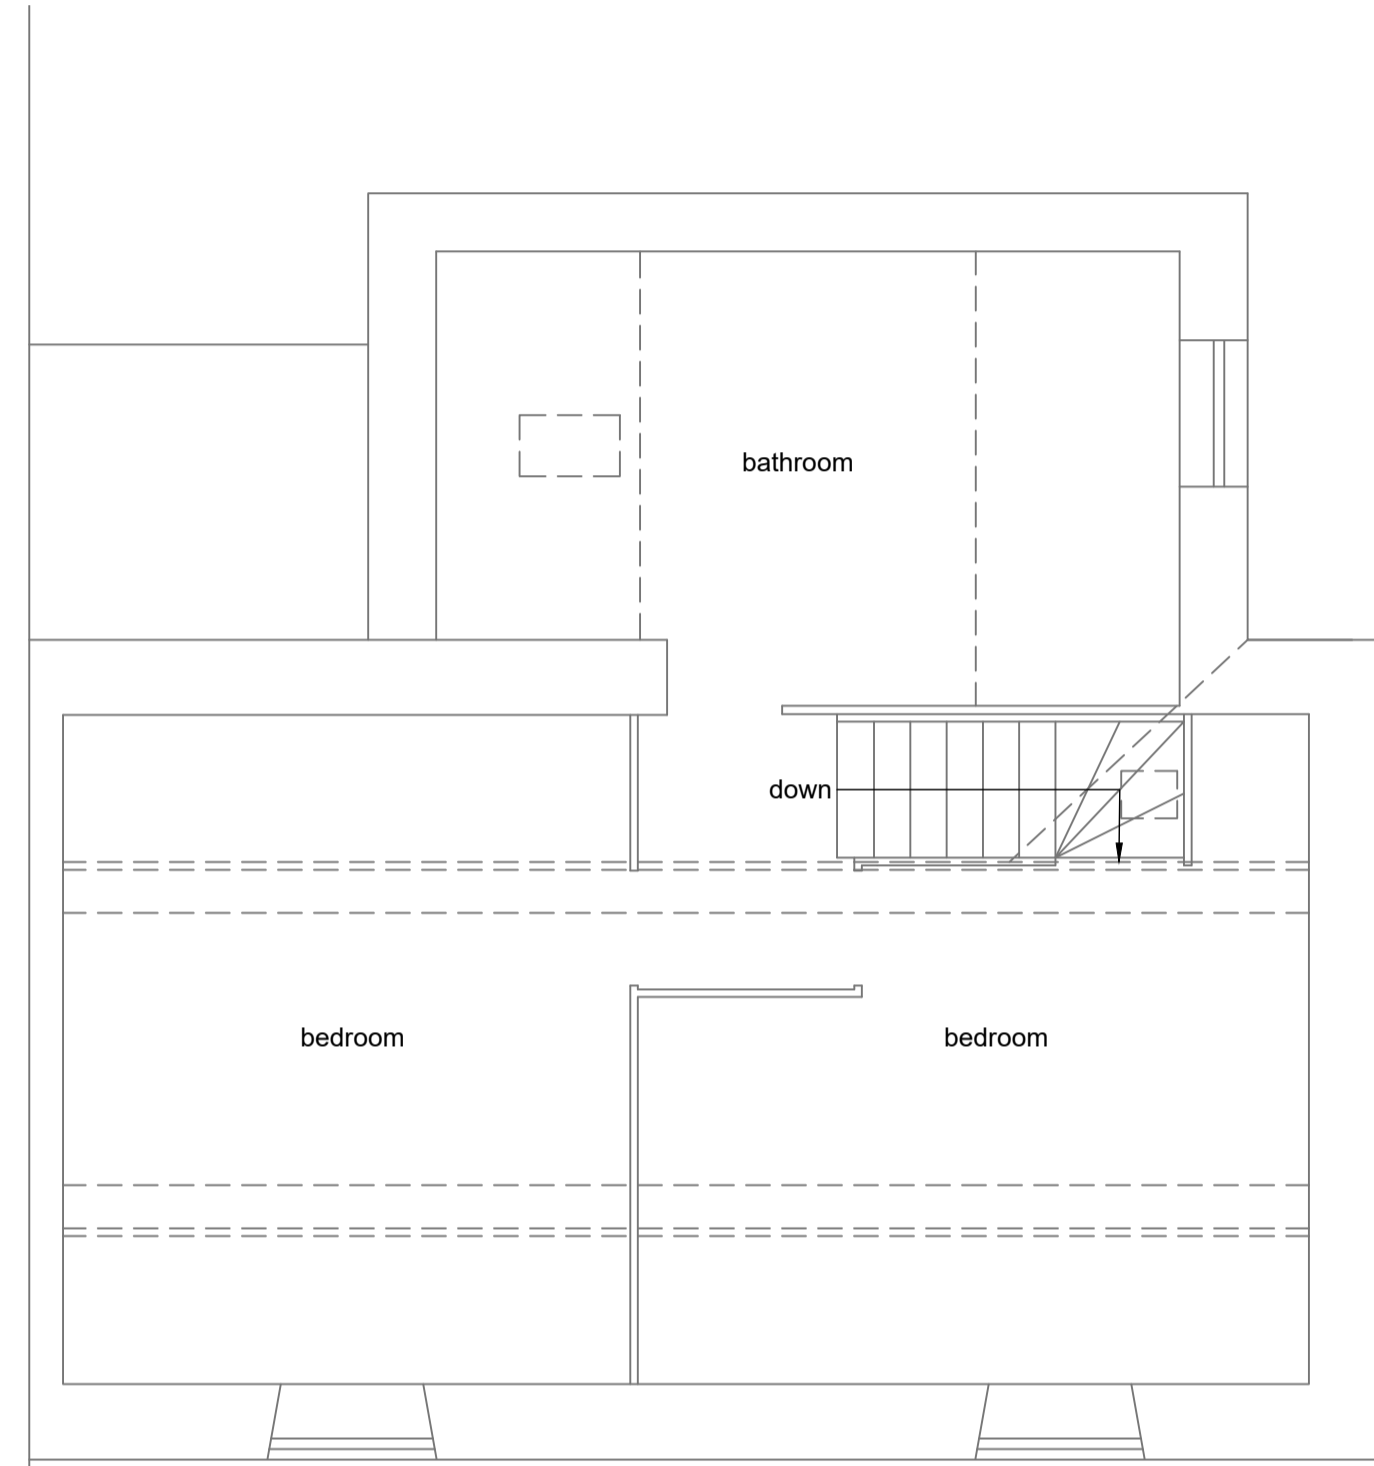


Existing Ground Floor Plan
Scale 1:50

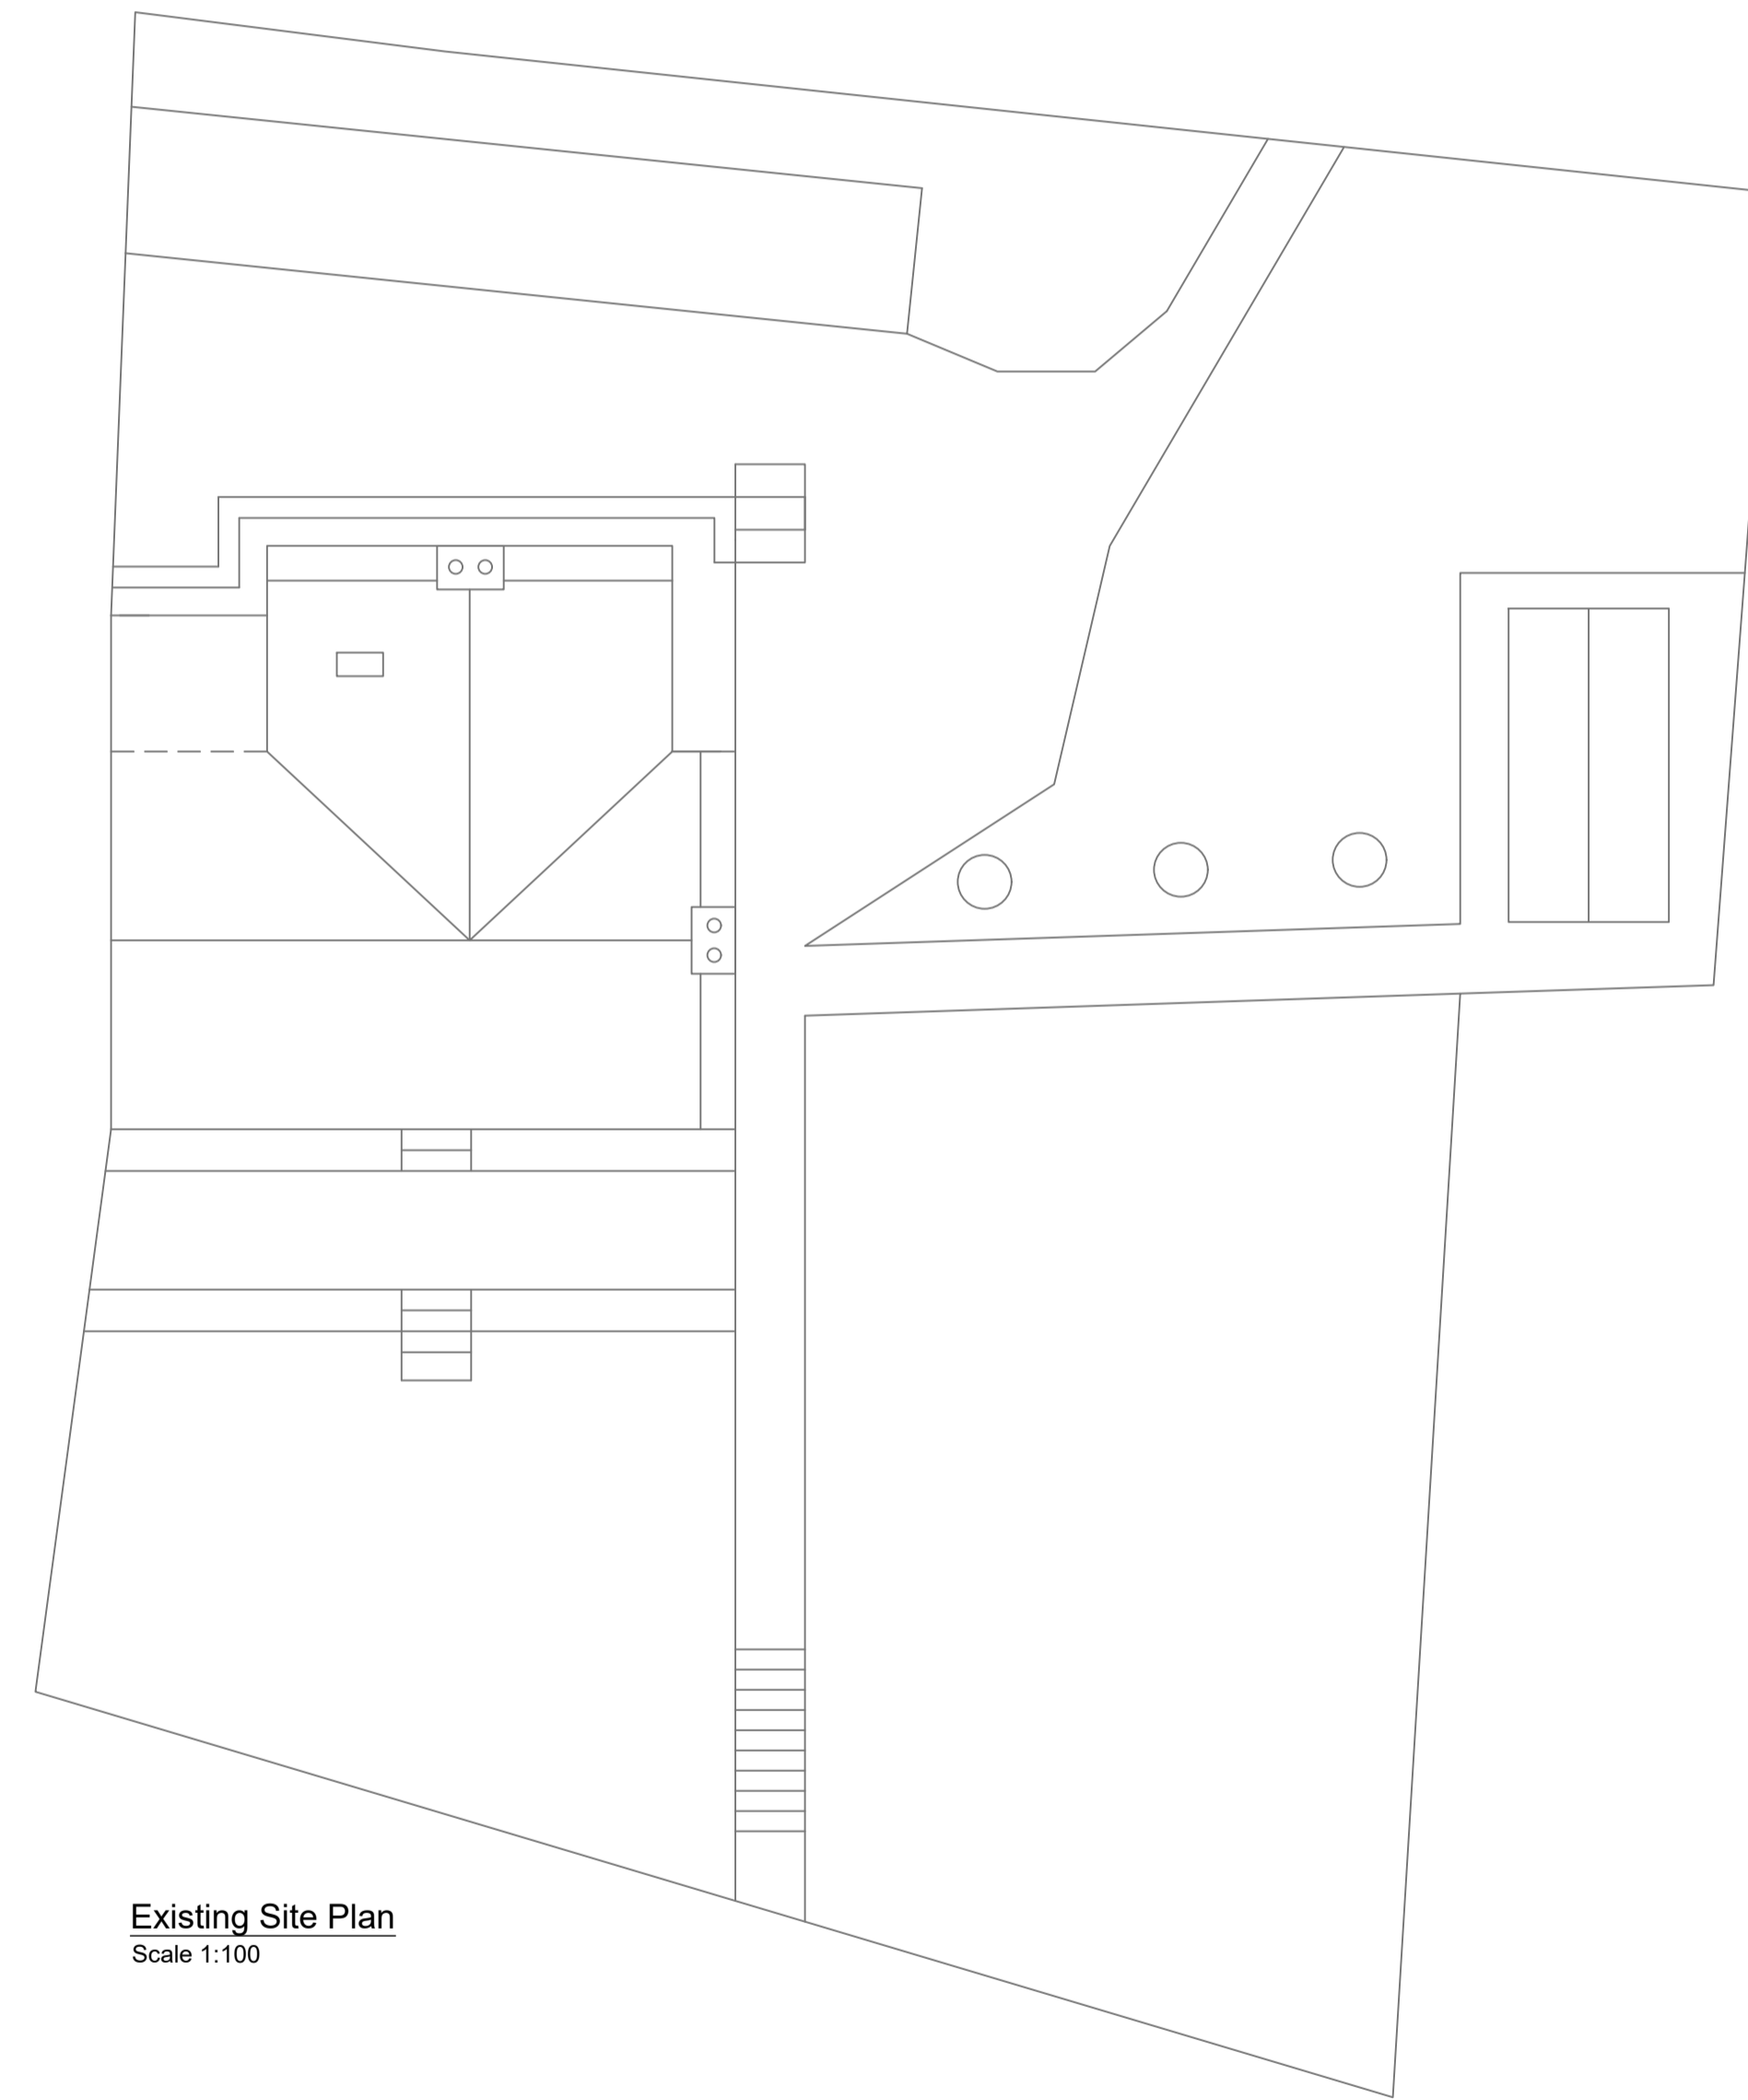


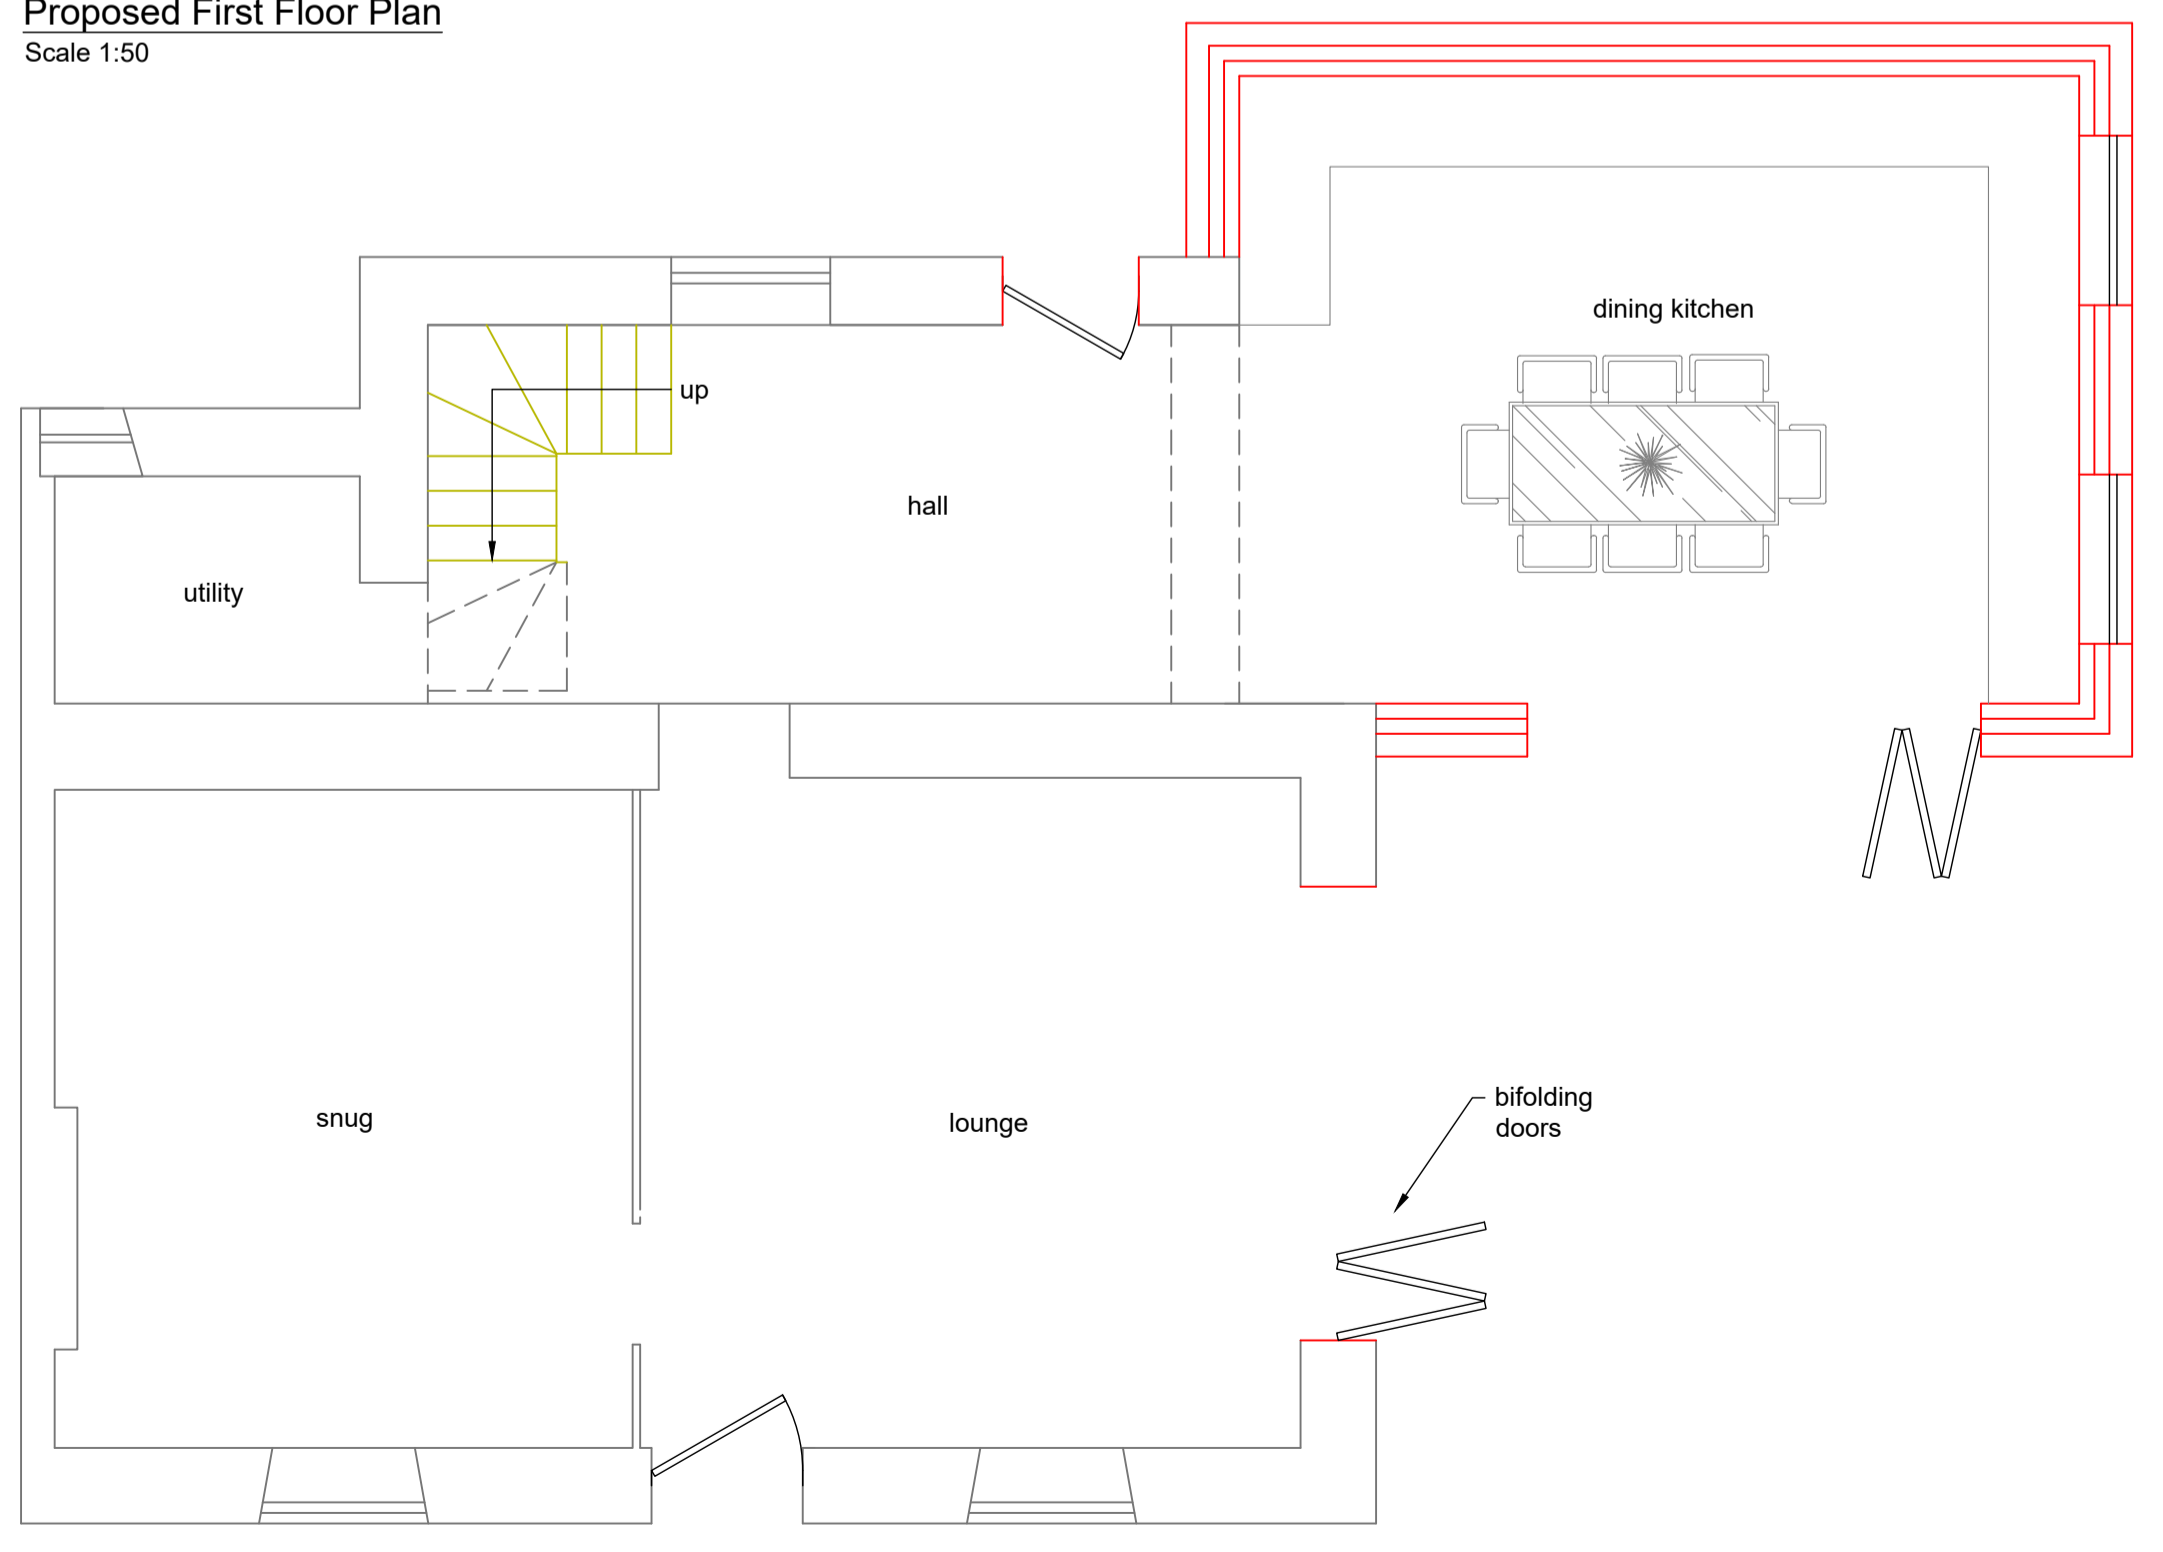
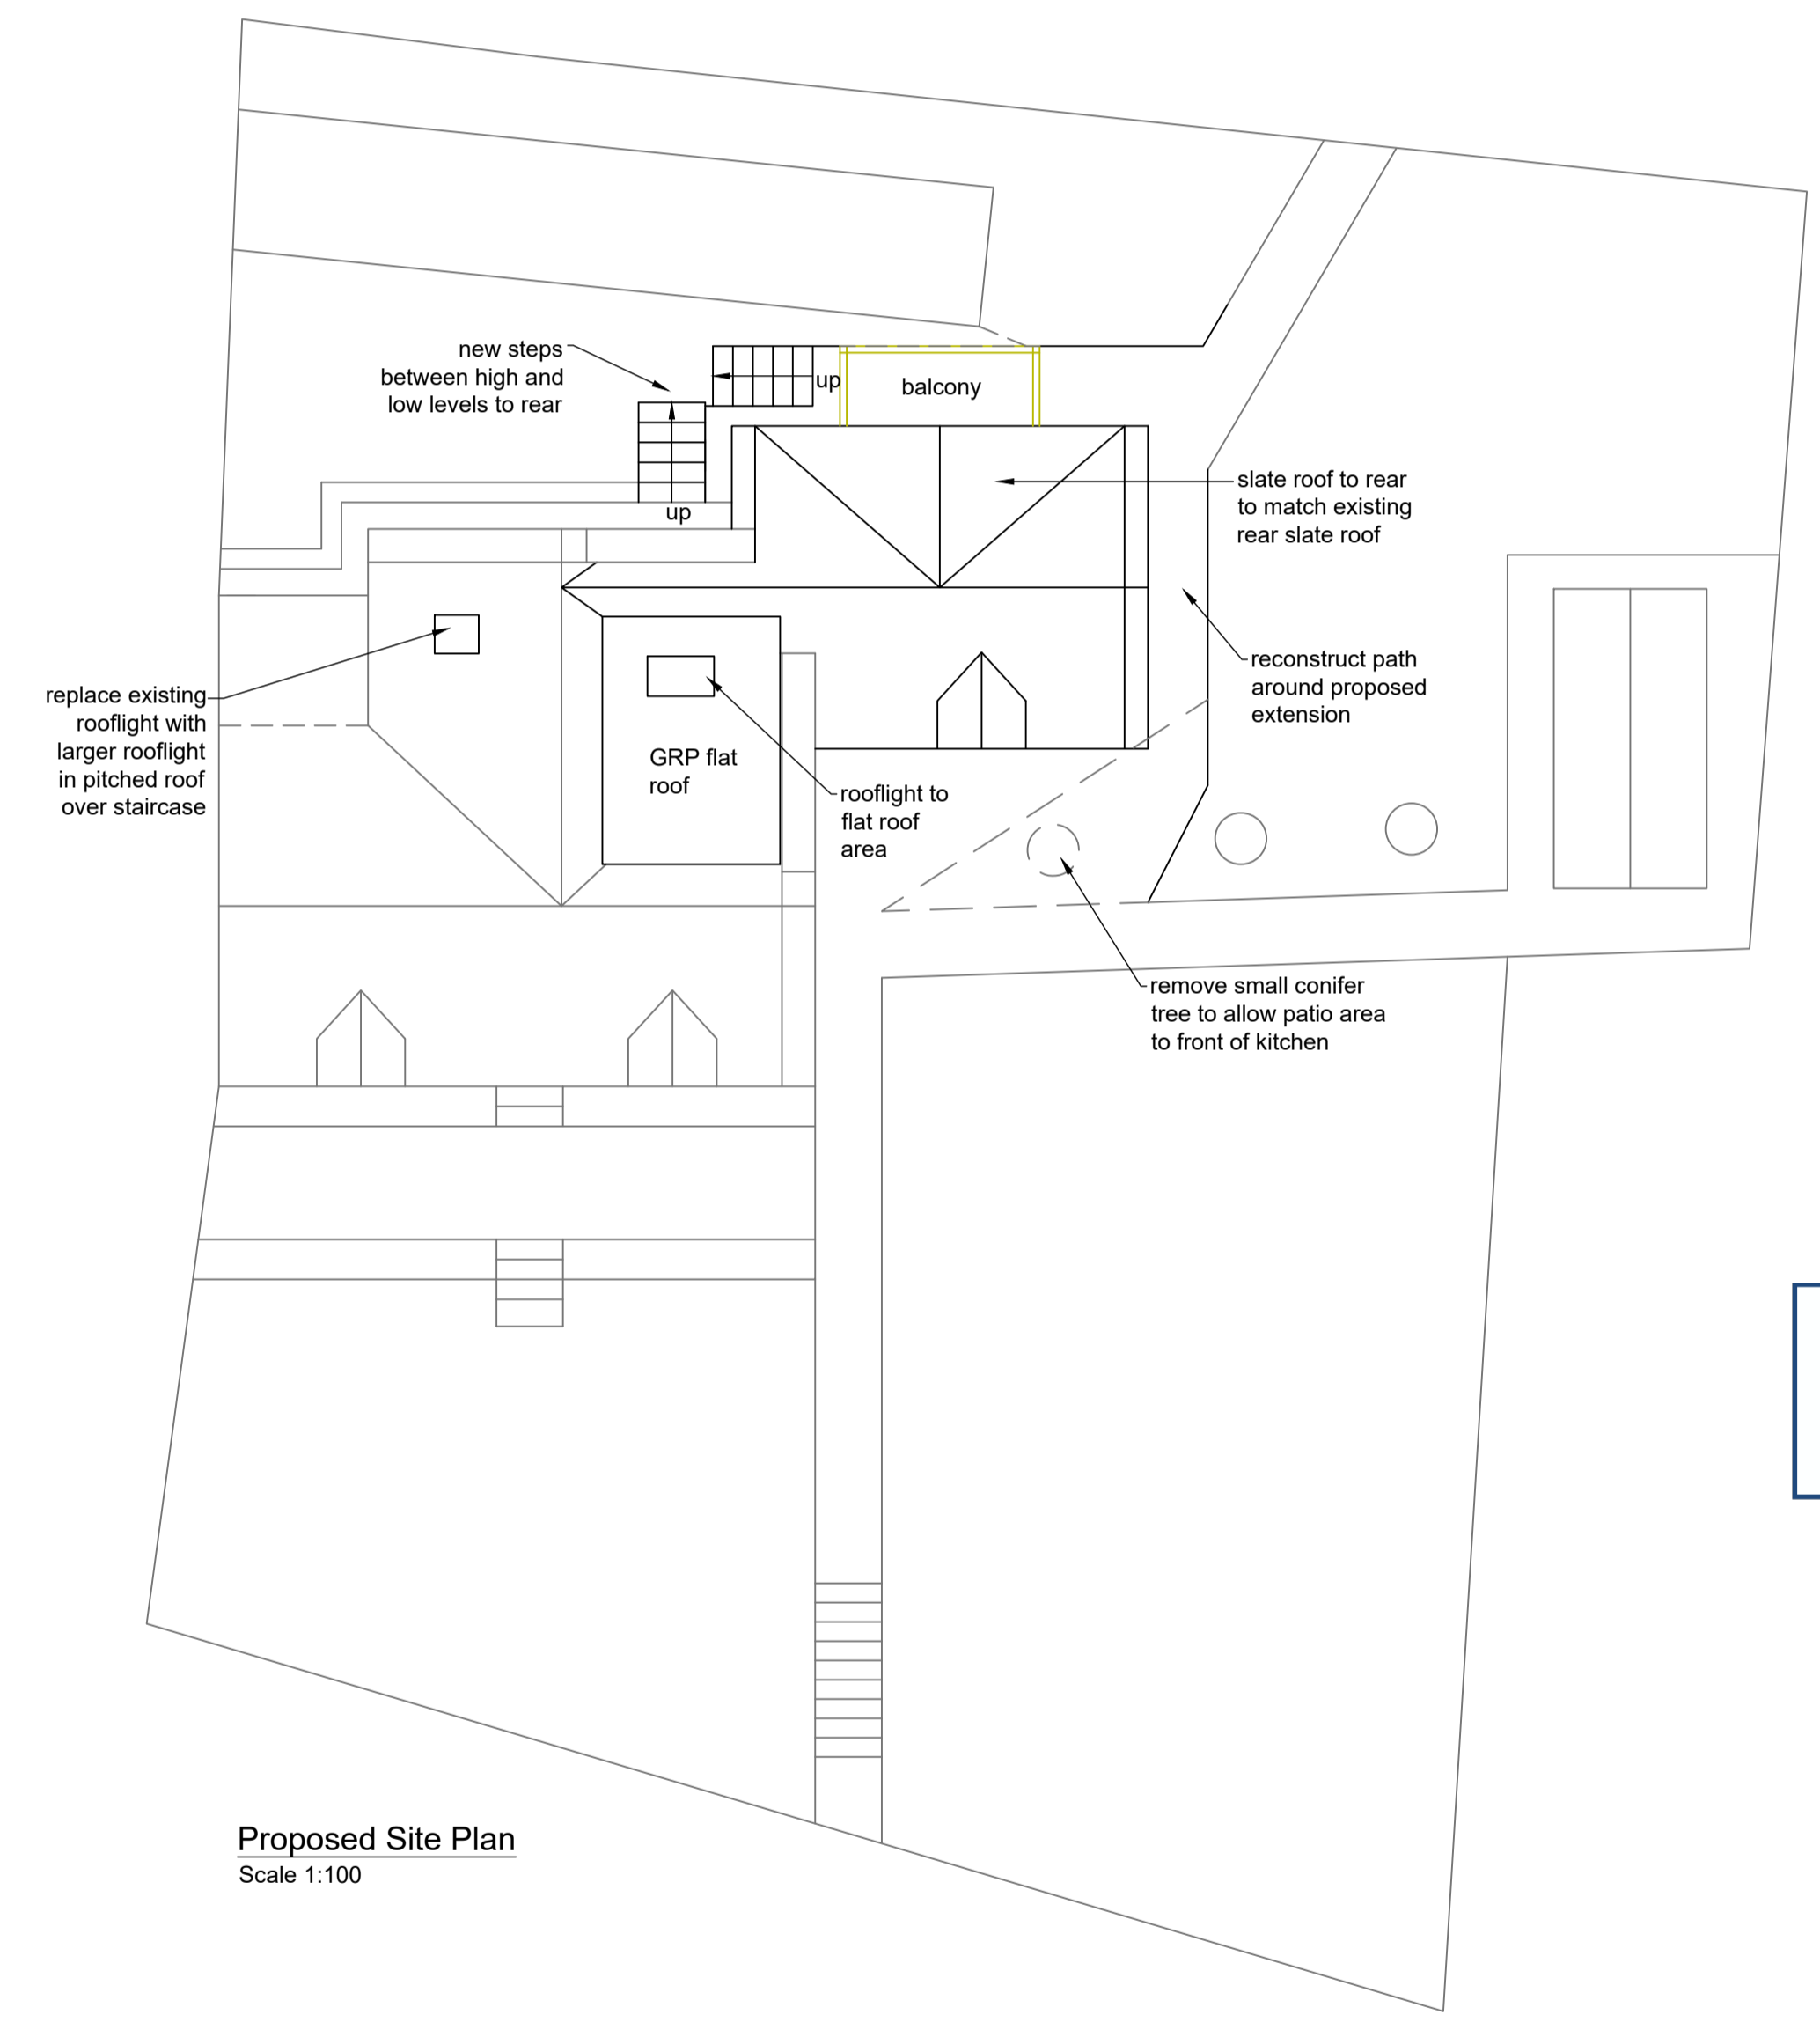
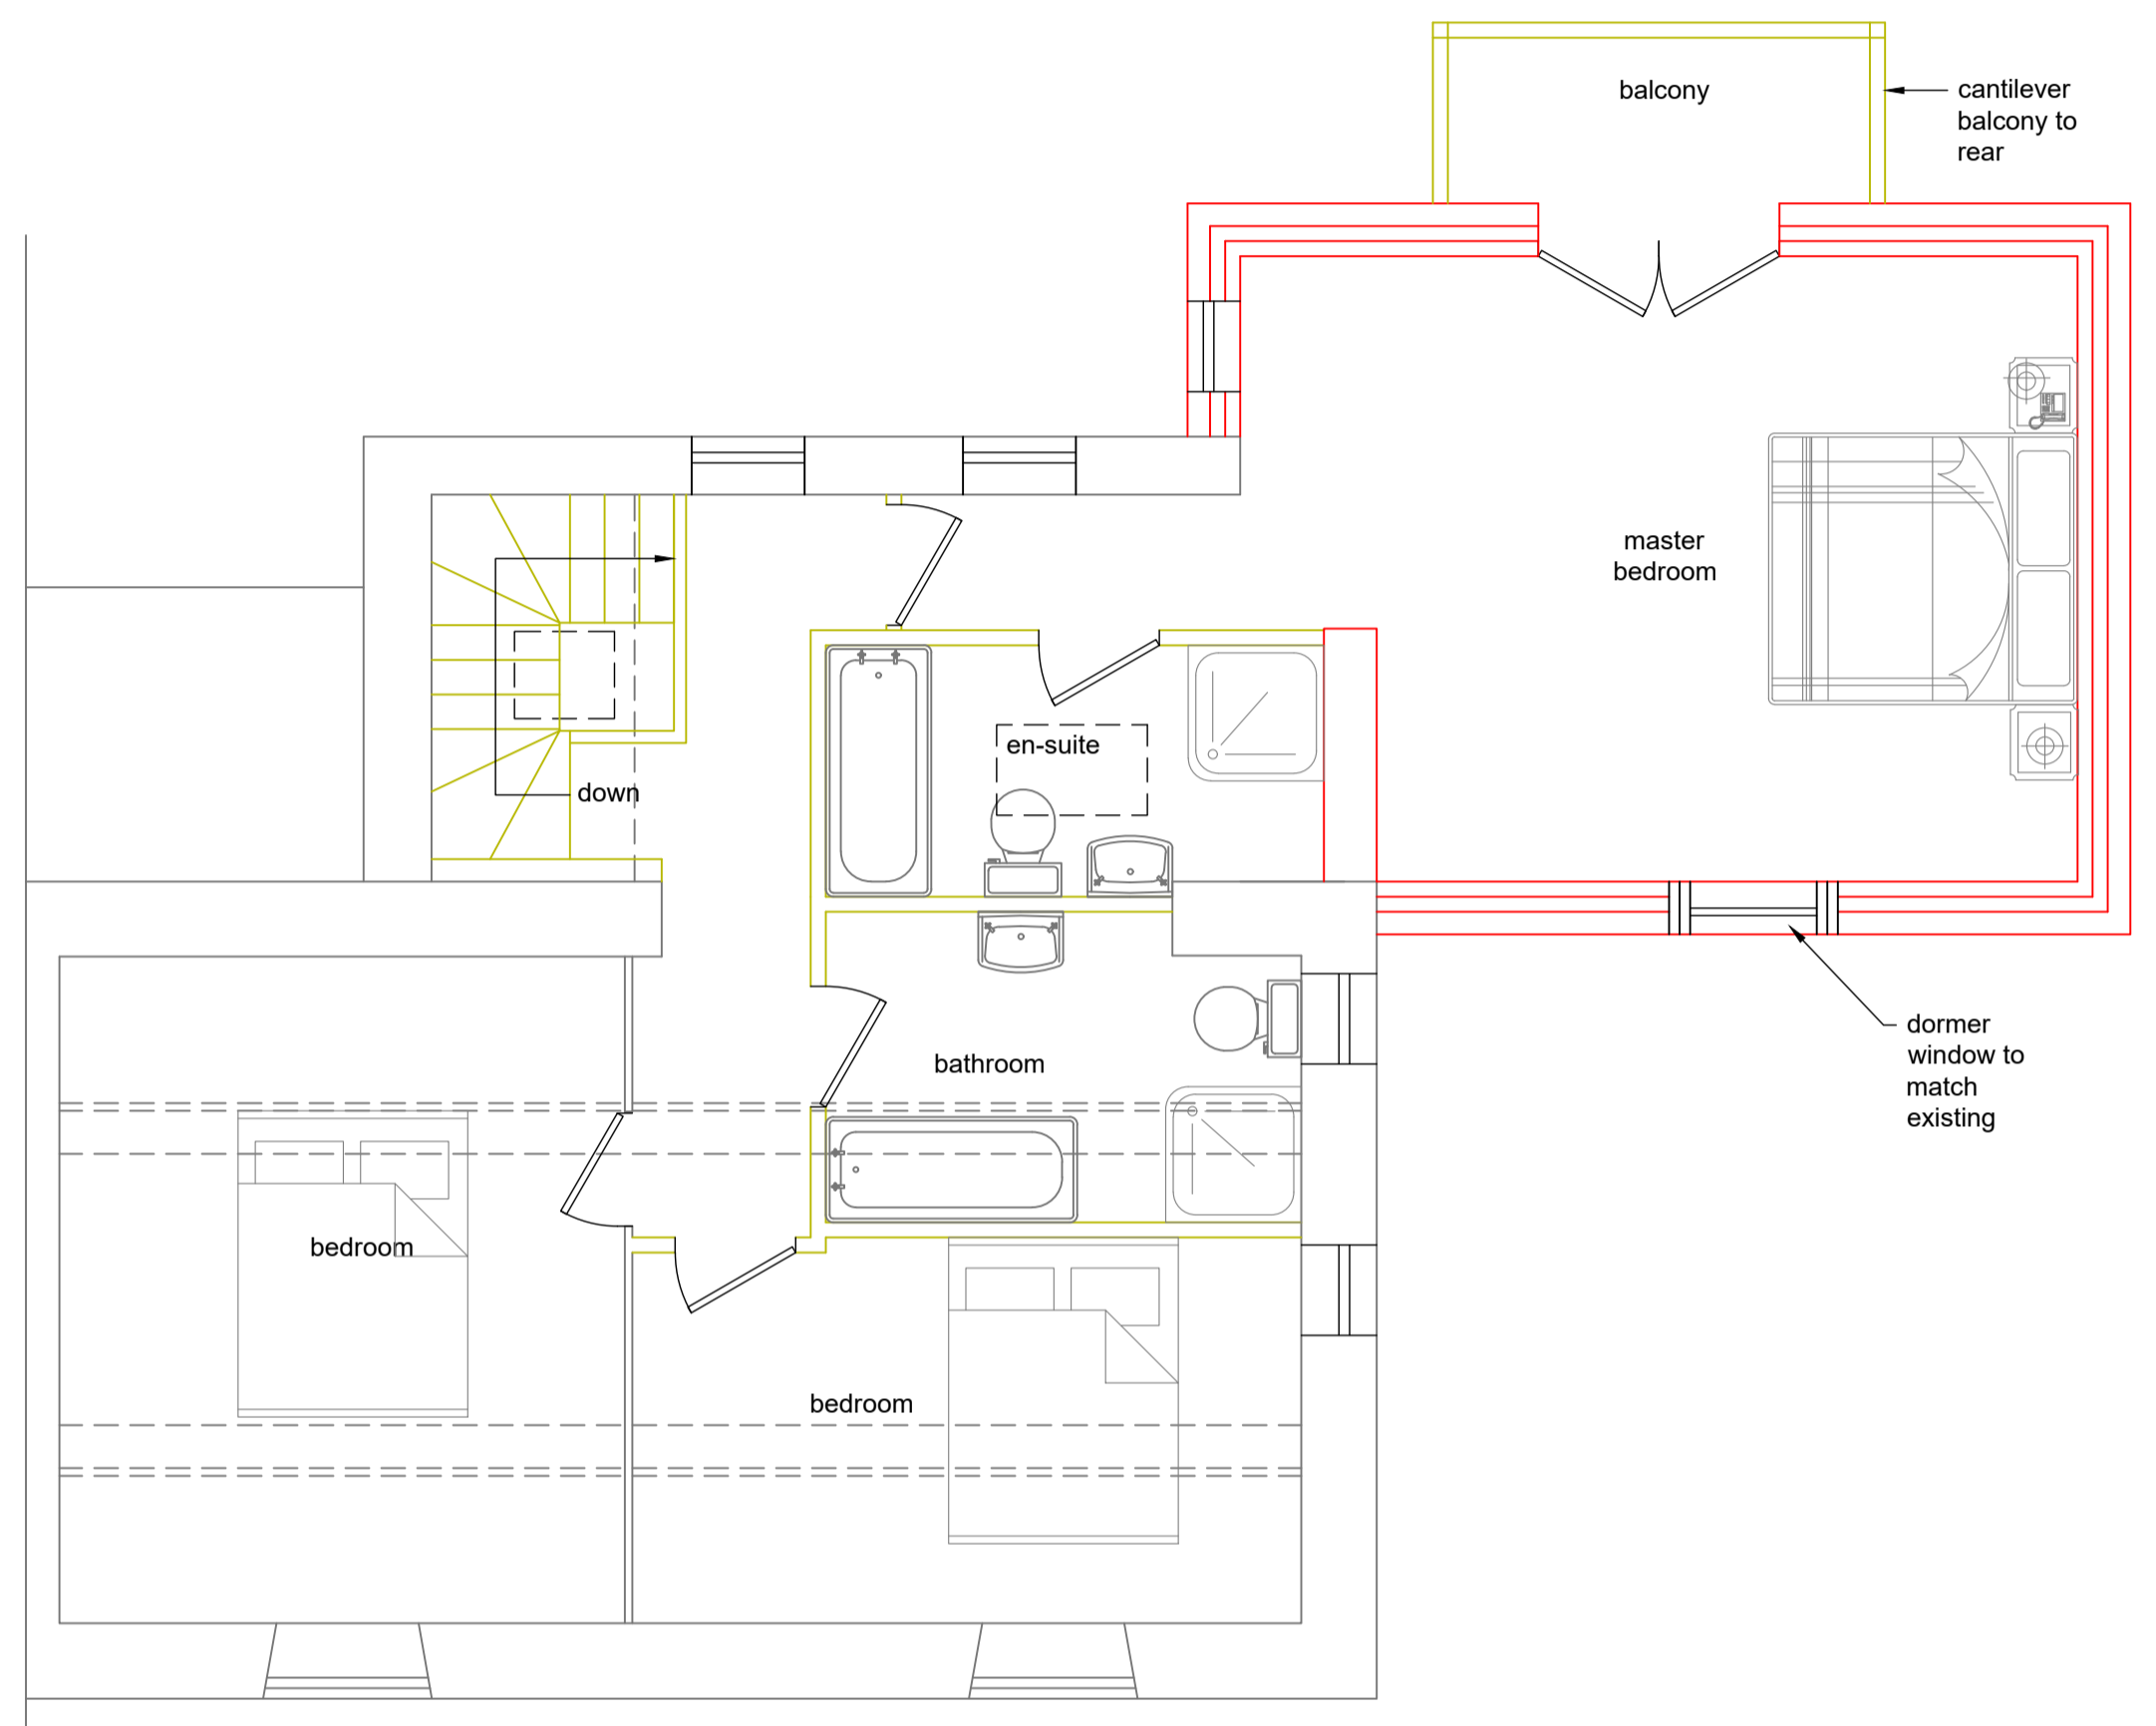
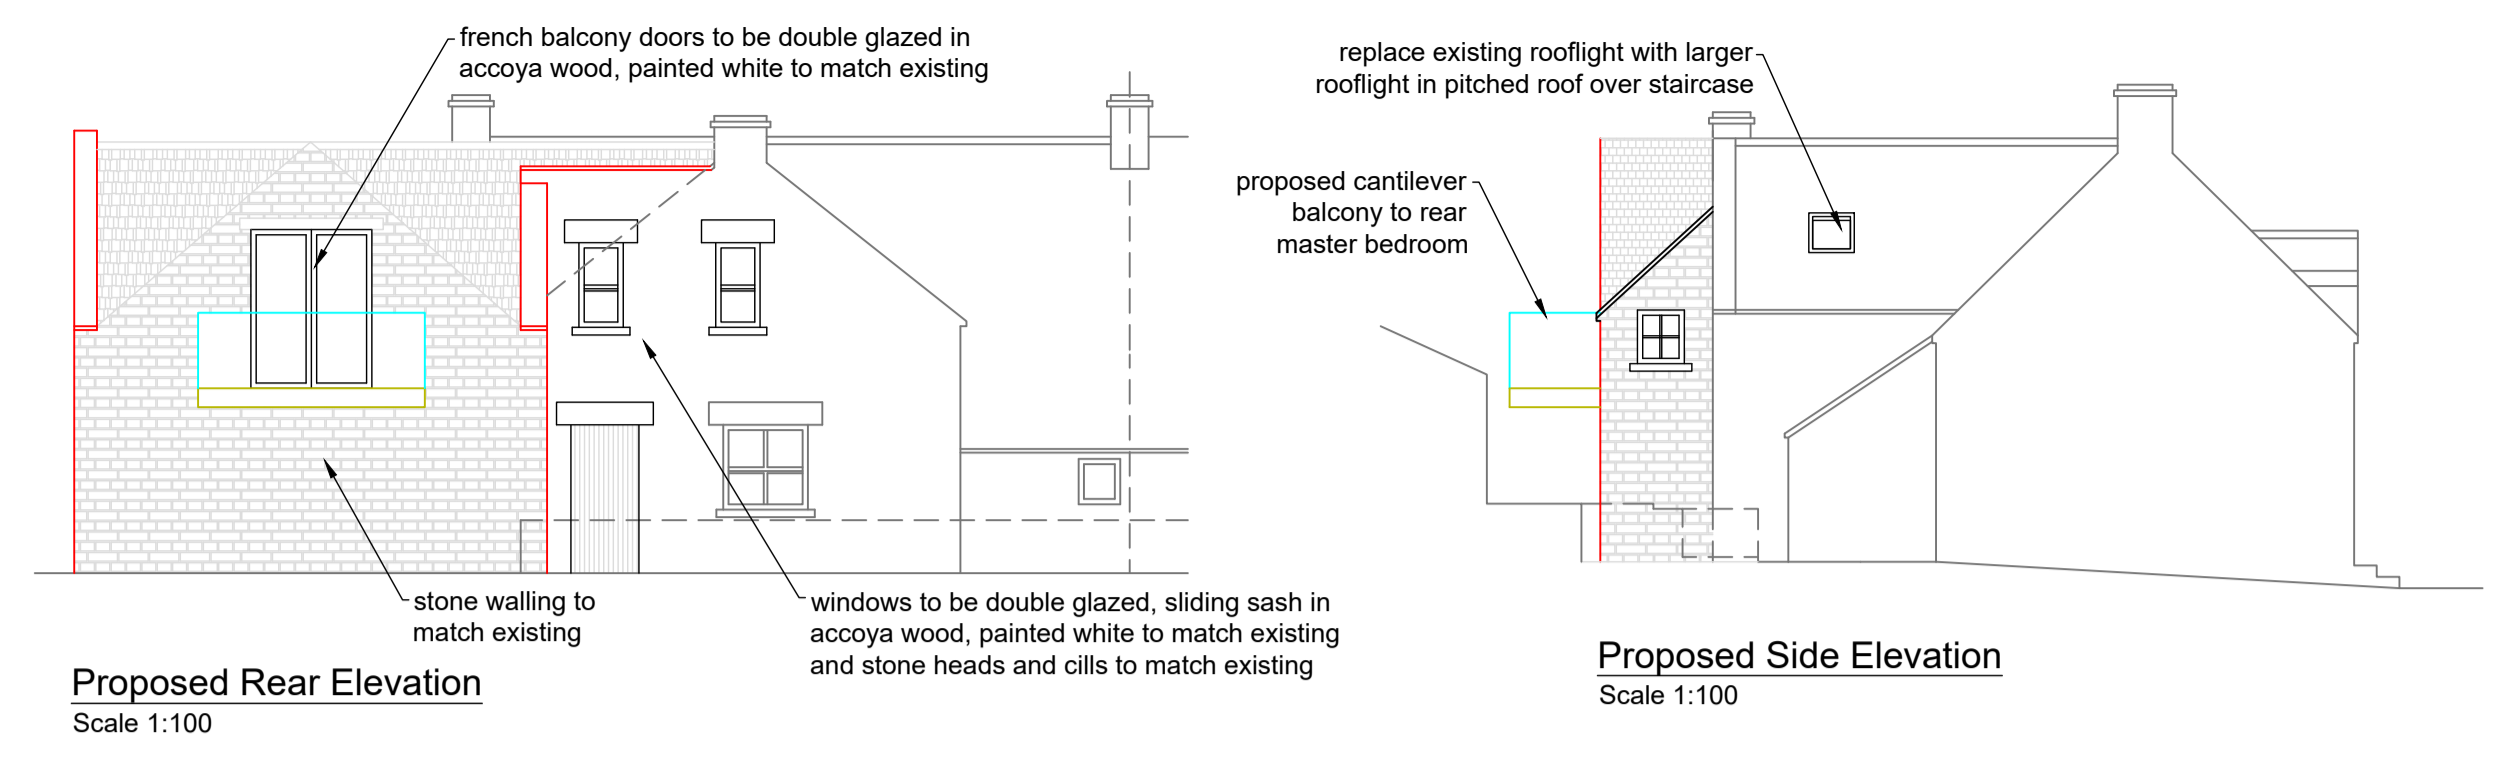
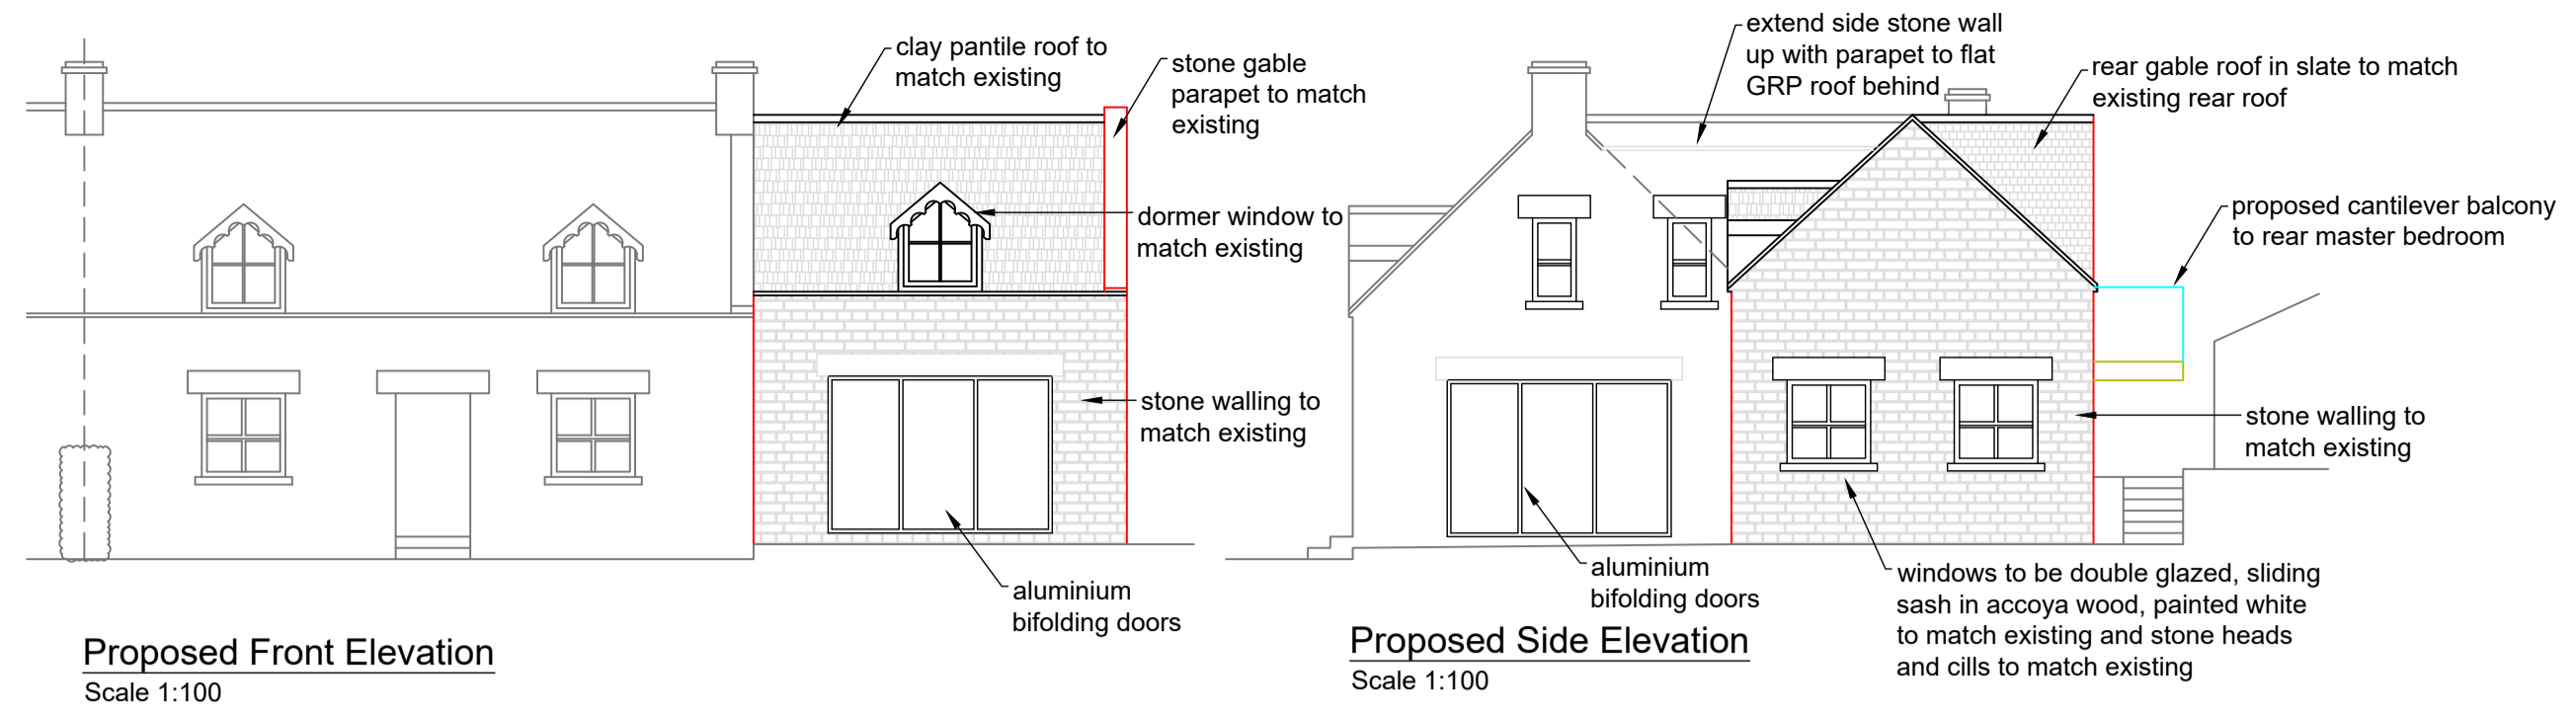
Existing Site Plan
Scale 1:100




Existing Ground Floor Plan
Scale 1:50

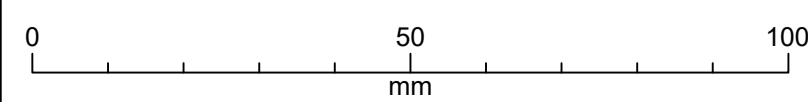

Status Preliminary		01904 379 510 Project Mr & Mrs Allen Sunny Crescent, Broxa Lane Hackness, Scarborough admin@ridgeconsulting.co.uk			
Drawing Title Existing Plans & Elevations	Issue date 01.10.21	Drawn NR	Check MP	App. NR	Size A1
Drawing no. A0631 - 010					Rev. P1



NYMNPA
 07/10/2021

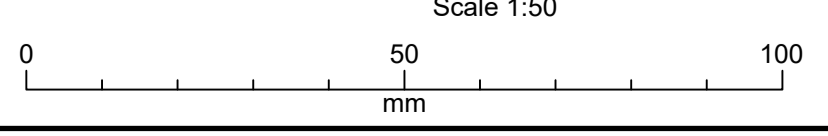

Status Preliminary		01904 379 510 Project Mr & Mrs Allen Sunny Crescent, Broxa Lane Hackness, Scarborough			
Issue date 06.10.21	Drawn NR	Check MP	App. NR	Size A1	Rev. P1
Drawing Title Proposed Plans & Elevations		Drawing no. A0631 - 020			