


EXISTING BLOCK PLAN SCALE 1:500

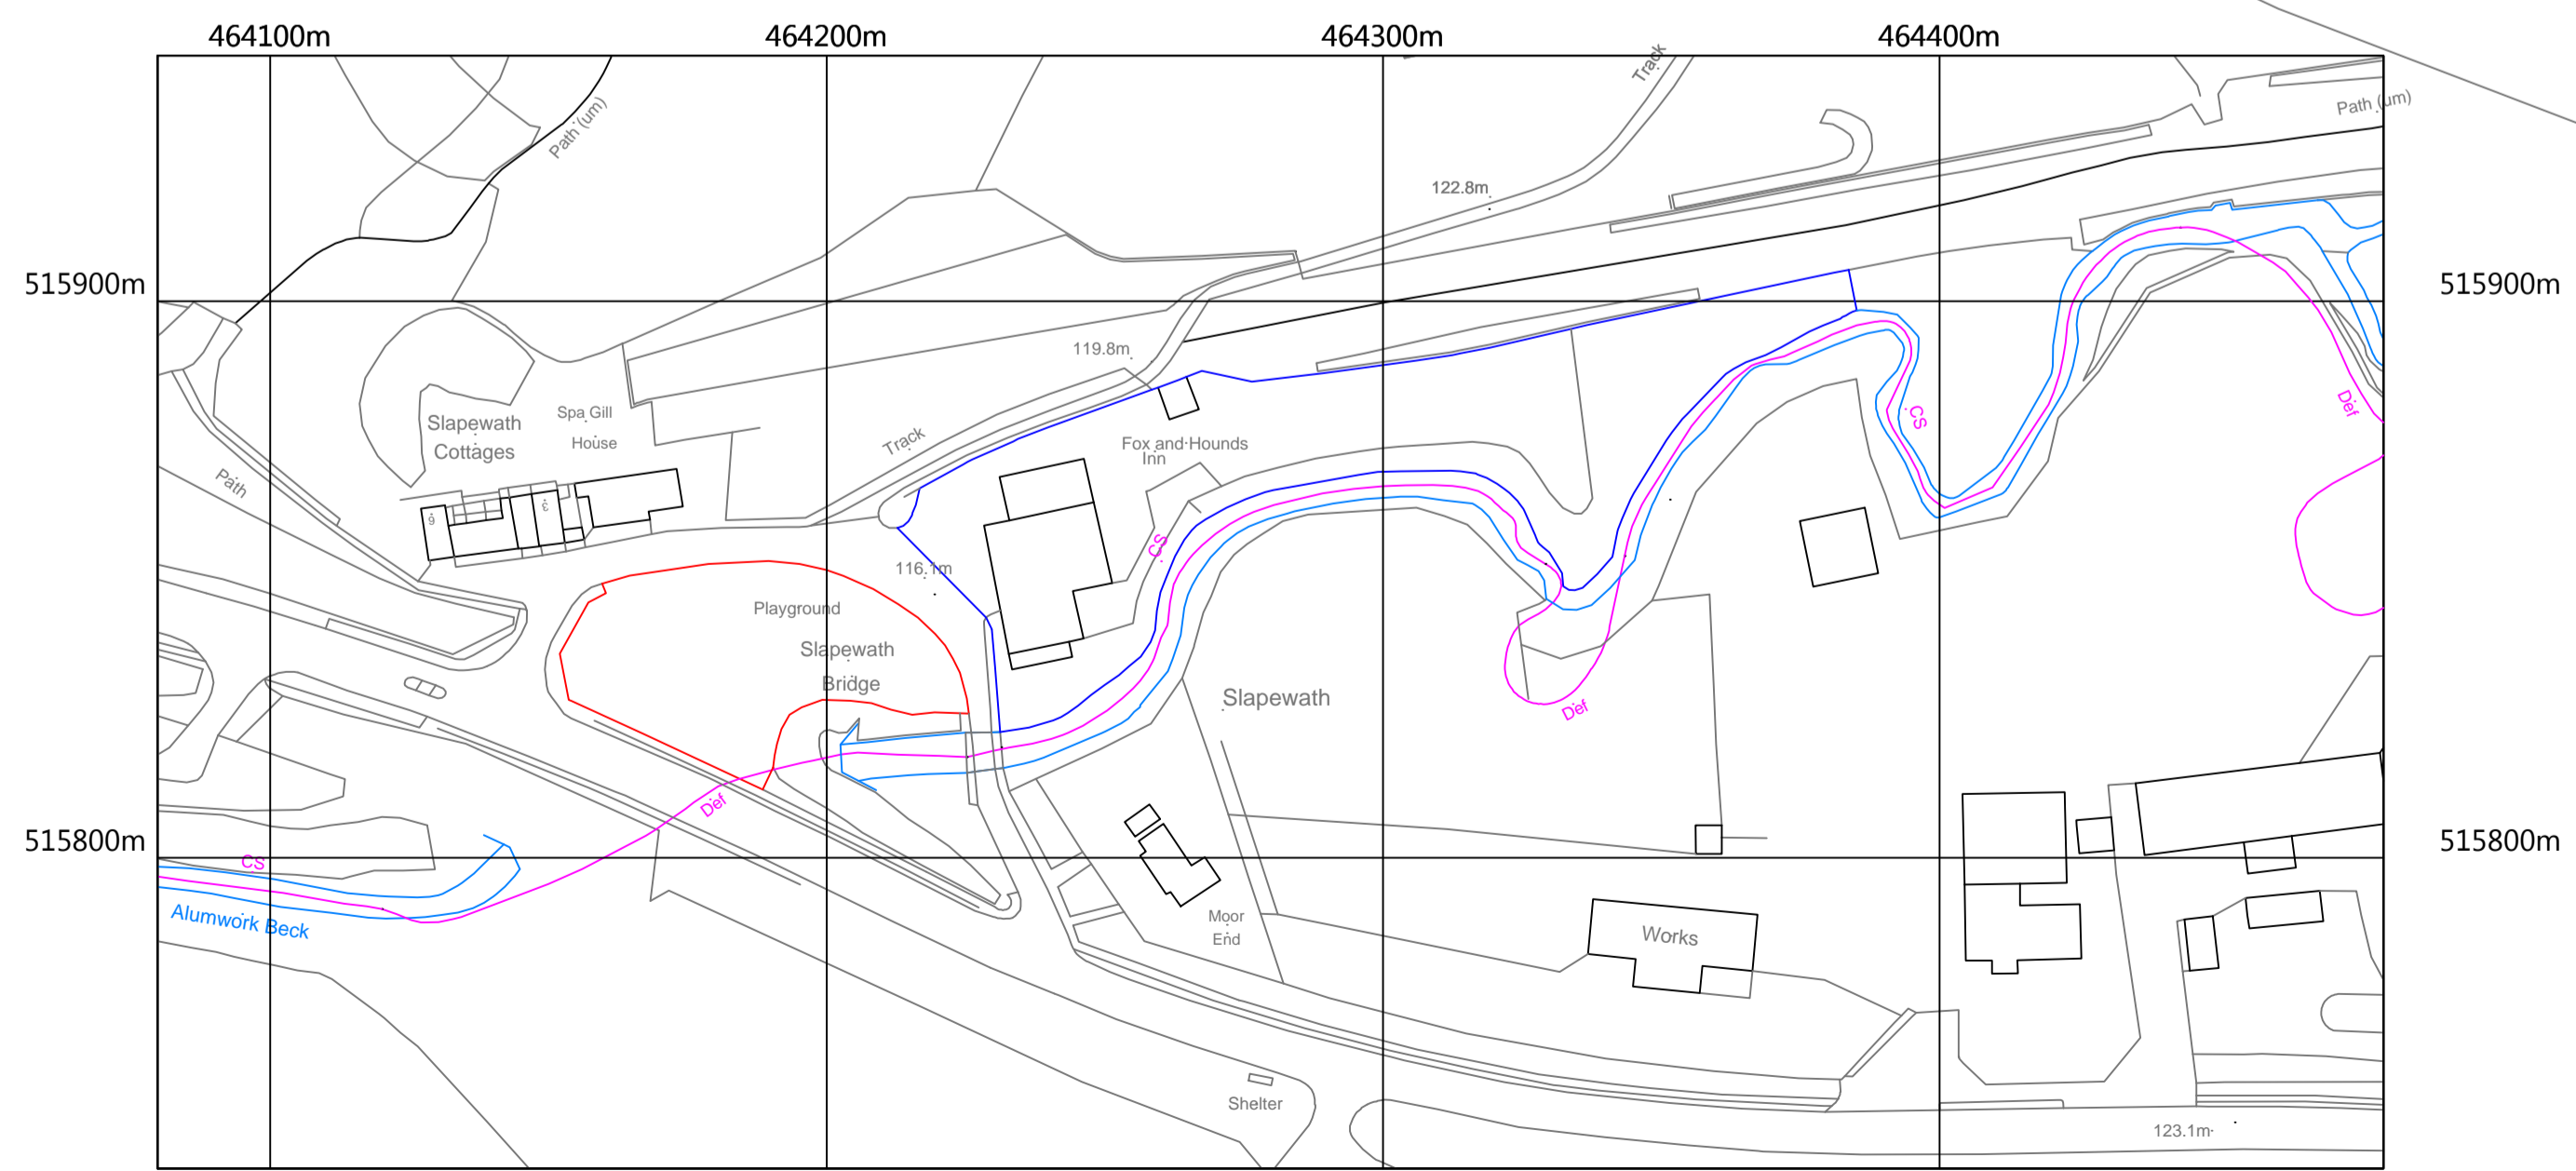

EXISTING SITE LOCATION PLAN SCALE 1:1250

©Crown Copyright and database rights 2017 OS 100019980


NYMNP
01/10/2021

NOTES


- 1 DO NOT SCALE FROM THIS DRAWING.
- 2 Drawing copyright of designer.
- 3 All dimensions to be verified on site prior to any shop or site works being commenced.
- 4 Any discrepancies to be reported to the designer BEFORE any work is put in hand.
- 5 This drawing must be read in conjunction with relevant consultants and specialists drawings.
- 6 This drawing must be read in conjunction with the following drawings:

rev	date	details
A	SEP 21	SITE PLAN AMENDED
REVISIONS		
IMPORTANT		

GP DESIGNS ARCHITECTURAL SERVICES 12 CHESTNUT AVENUE REDCAR CLEVELAND TS10 3PB		
CLIENT MR A. HUSSAIN		
PROJECT ALTERATIONS AND EXTENSIONS FOX AND HOUNDS HOTEL SLAPEWATH		
TITLE EXISTING BLOCK PLAN		
Purpose of Issue PLANNING PERMISSION		
Scale 1:500		
Date JUL 21	Drawn G.P.	Checked
Drawing Nr: 01		Rev: A

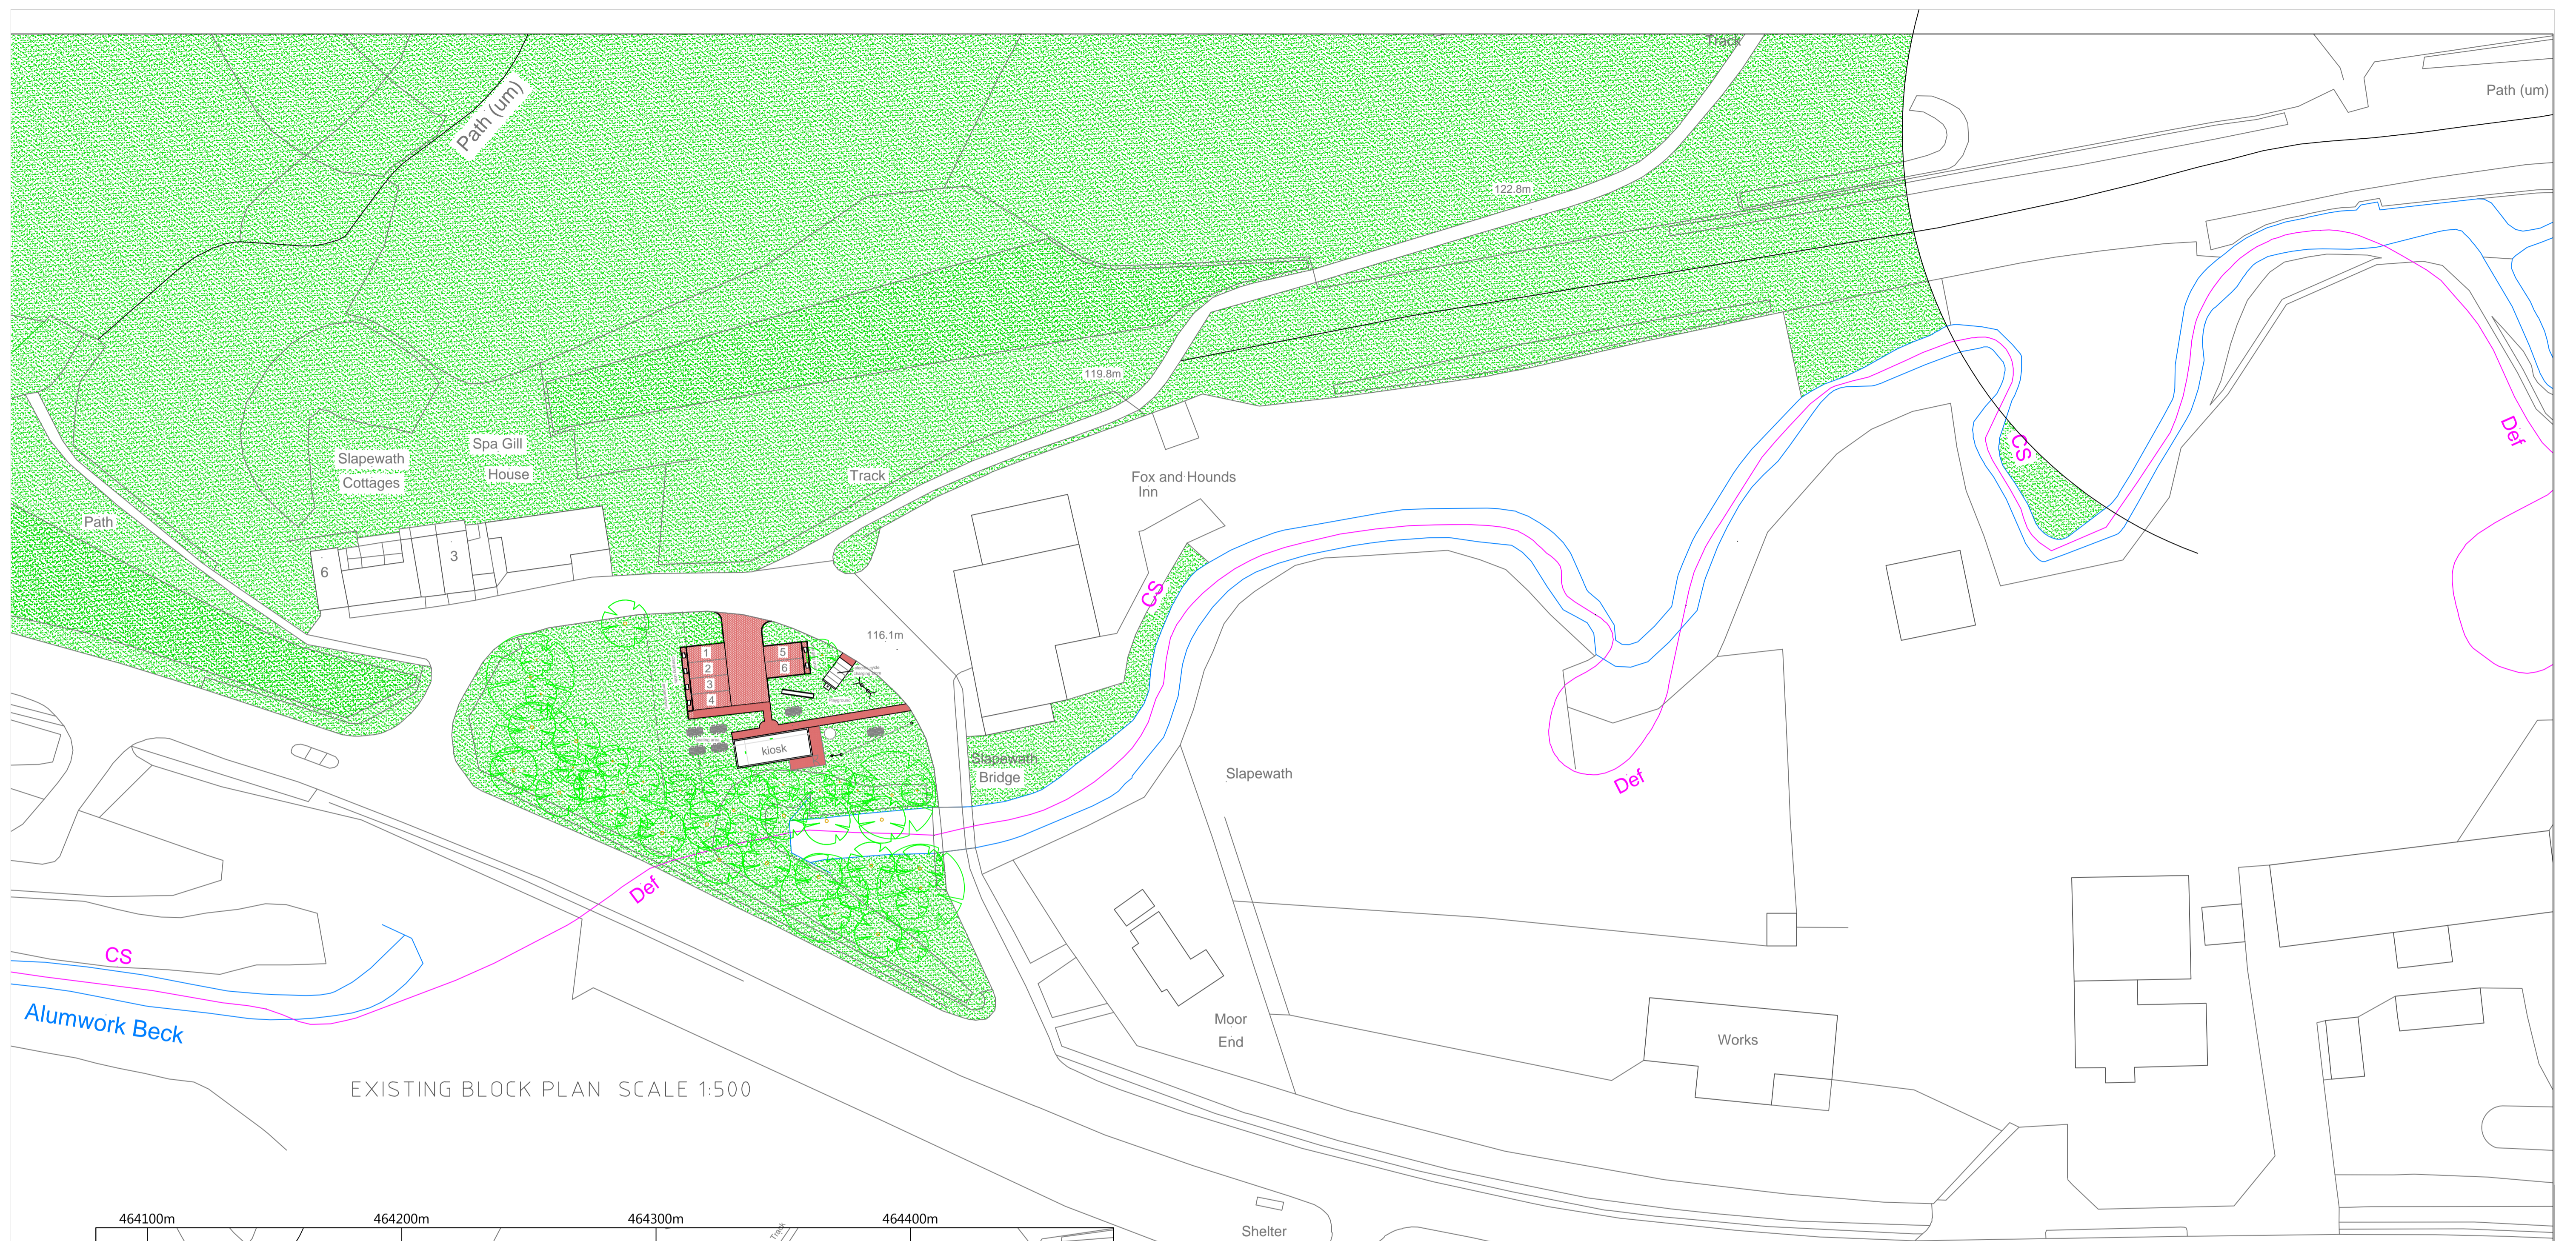

EXISTING BLOCK PLAN SCALE 1:500

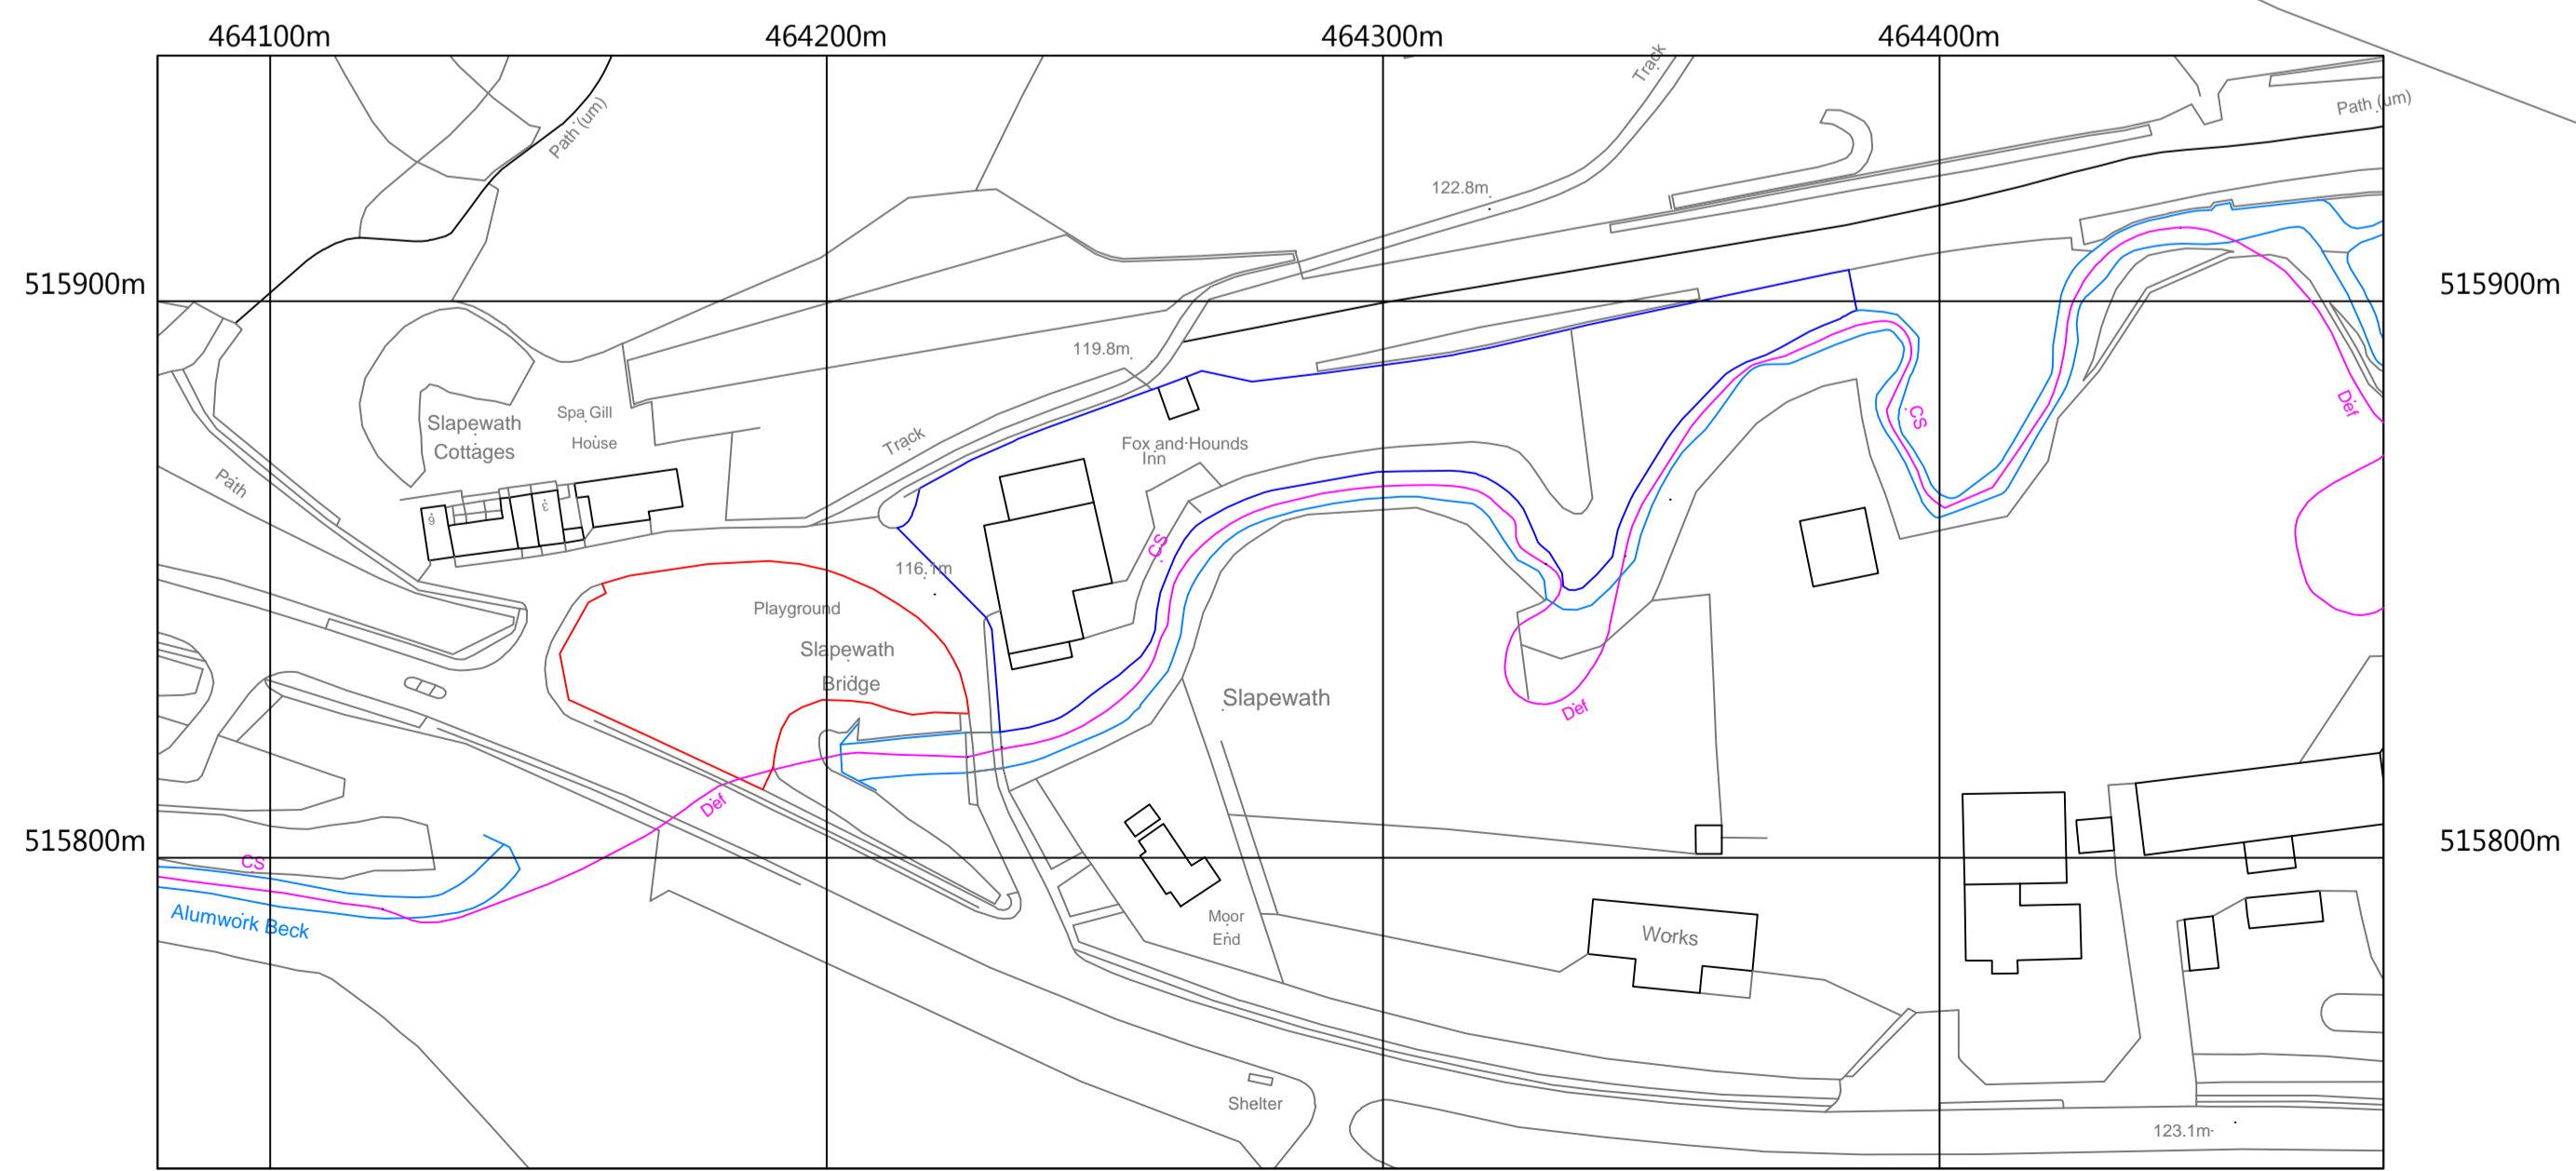

EXISTING SITE LOCATION PLAN SCALE 1:1250

NYMNP
13/09/2021

NOTES

- 1 DO NOT SCALE FROM THIS DRAWING.
- 2 Drawing copyright of designer.
- 3 All dimensions to be verified on site prior to any shop or site works being commenced.
- 4 Any discrepancies to be reported to the designer BEFORE any work is put in hand.
- 5 This drawing must be read in conjunction with relevant consultants and specialists drawings.
- 6 This drawing must be read in conjunction with the following drawings:

rev	date	details

IMPORTANT

GP DESIGNS
ARCHITECTURAL SERVICES
12 CHESTNUT AVENUE
REDCAR CLEVELAND
TS10 3PB

CLIENT
MR A. HUSSAIN

PROJECT
ALTERATIONS AND EXTENSIONS
FOX AND HOUNDS HOTEL
SLAPEWATH

TITLE
PROPOSED BLOCK PLAN


Purpose of Issue
PLANNING PERMISSION

Scale 1:500


Date JUL 21 | Drawn G.P. | Checked

Drawing Nr: 02 | Revn:


- NOTES
- 1 DO NOT SCALE FROM THIS DRAWING.
 - 2 Drawing copyright of designer.
 - 3 All dimensions to be verified on site prior to any shop or site works being commenced.
 - 4 Any discrepancies to be reported to the designer BEFORE any work is put in hand.
 - 5 This drawing must be read in conjunction with relevant consultants and specialists drawings.
 - 6 This drawing must be read in conjunction with the following drawings:

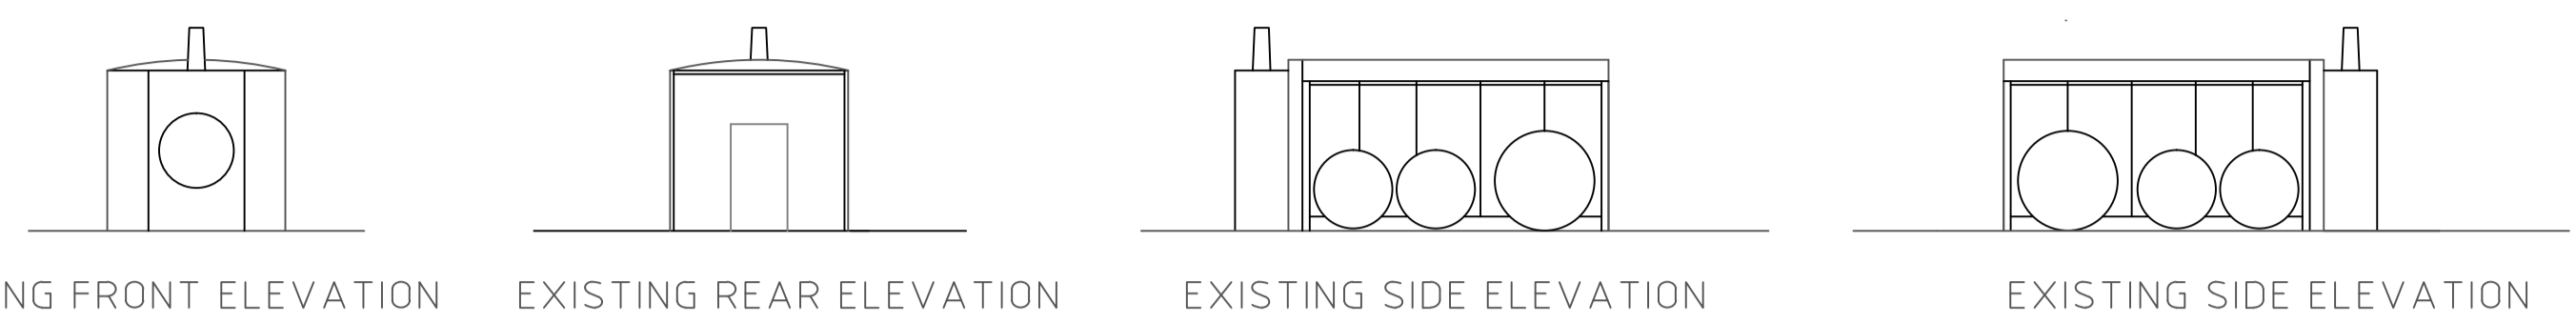

NOTE:- PROPOSED ELEVATIONS ALL MATCH THE EXISTING EXCEPT FOR THE REAR - AS SHOWN

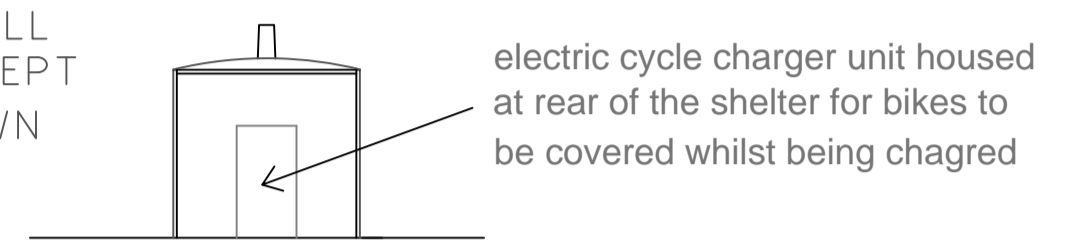

PROPOSED REAR ELEVATION

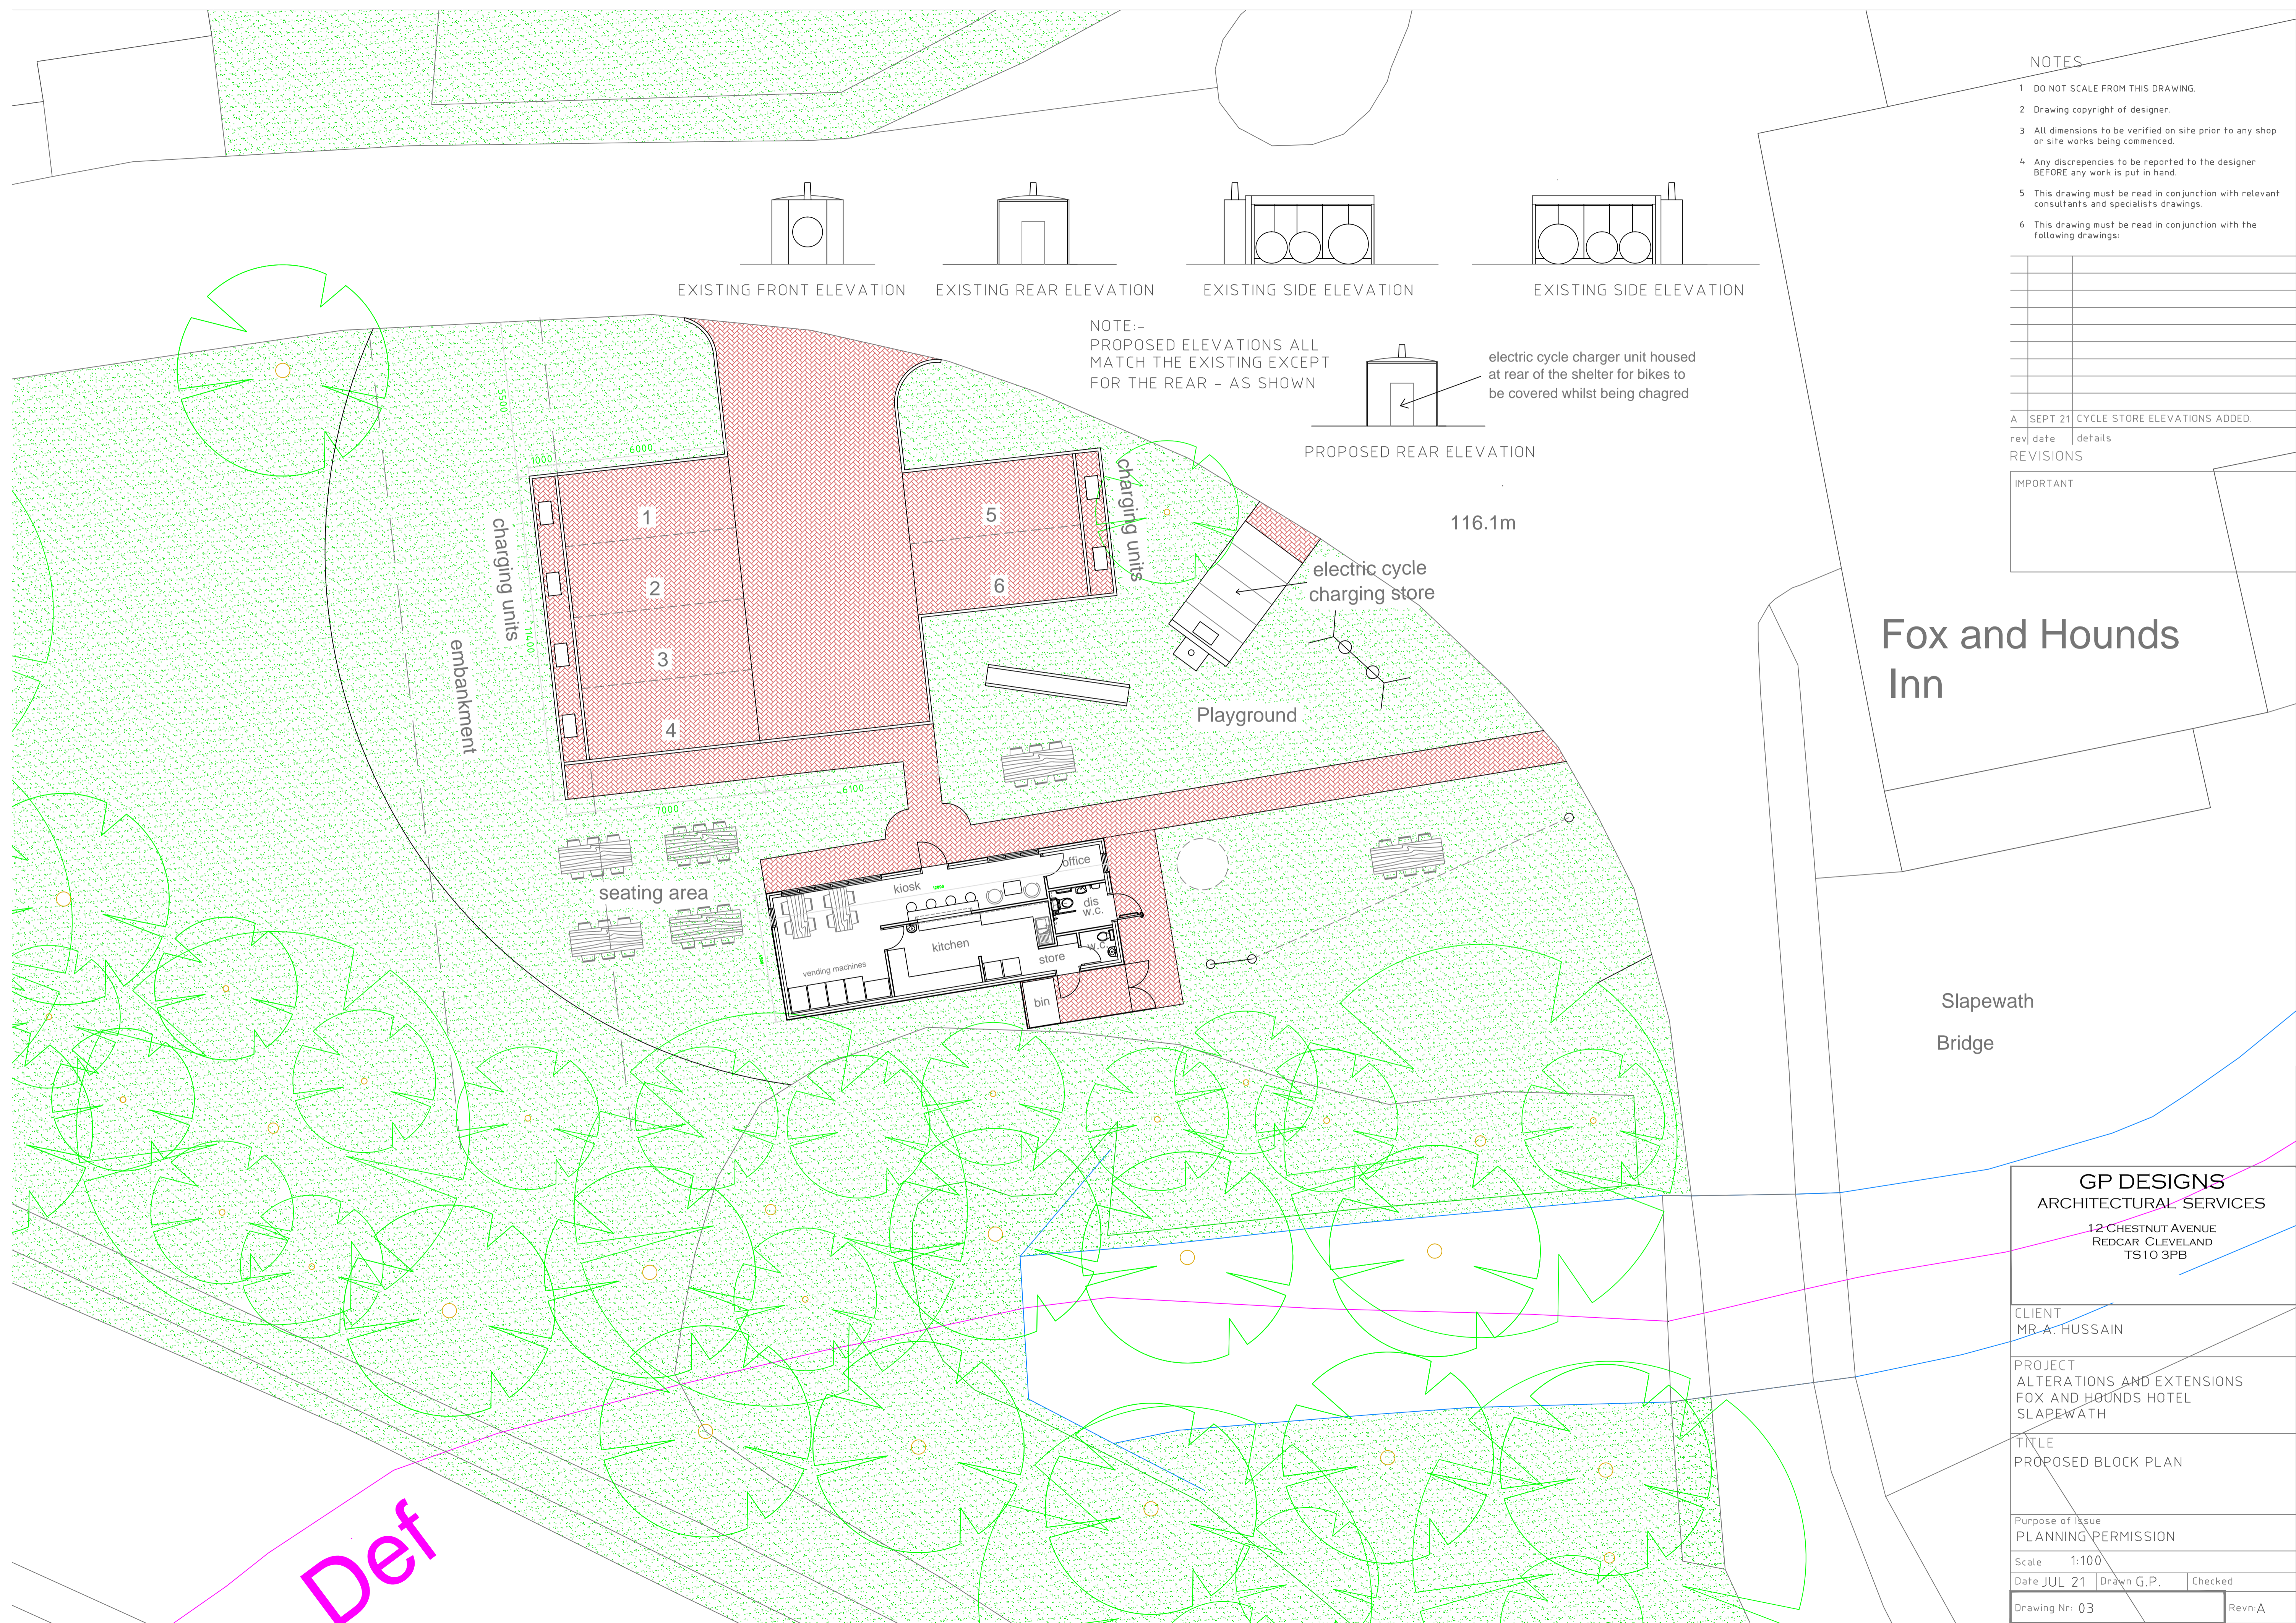

A SEPT 21 CYCLE STORE ELEVATIONS ADDED.
 rev date details
 REVISIONS

IMPORTANT

Fox and Hounds Inn

Slapewath Bridge

GP DESIGNS
 ARCHITECTURAL SERVICES
 12 CHESTNUT AVENUE
 REDCAR CLEVELAND
 TS10 3PB

CLIENT
 MR A. HUSSAIN

PROJECT
 ALTERATIONS AND EXTENSIONS
 FOX AND HOUNDS HOTEL
 SLAPEWATH


TITLE
 PROPOSED BLOCK PLAN

Purpose of issue
 PLANNING PERMISSION

Scale 1:100

Date JUL 21 Drawn G.P. Checked

Drawing Nr: 03 Revn: A

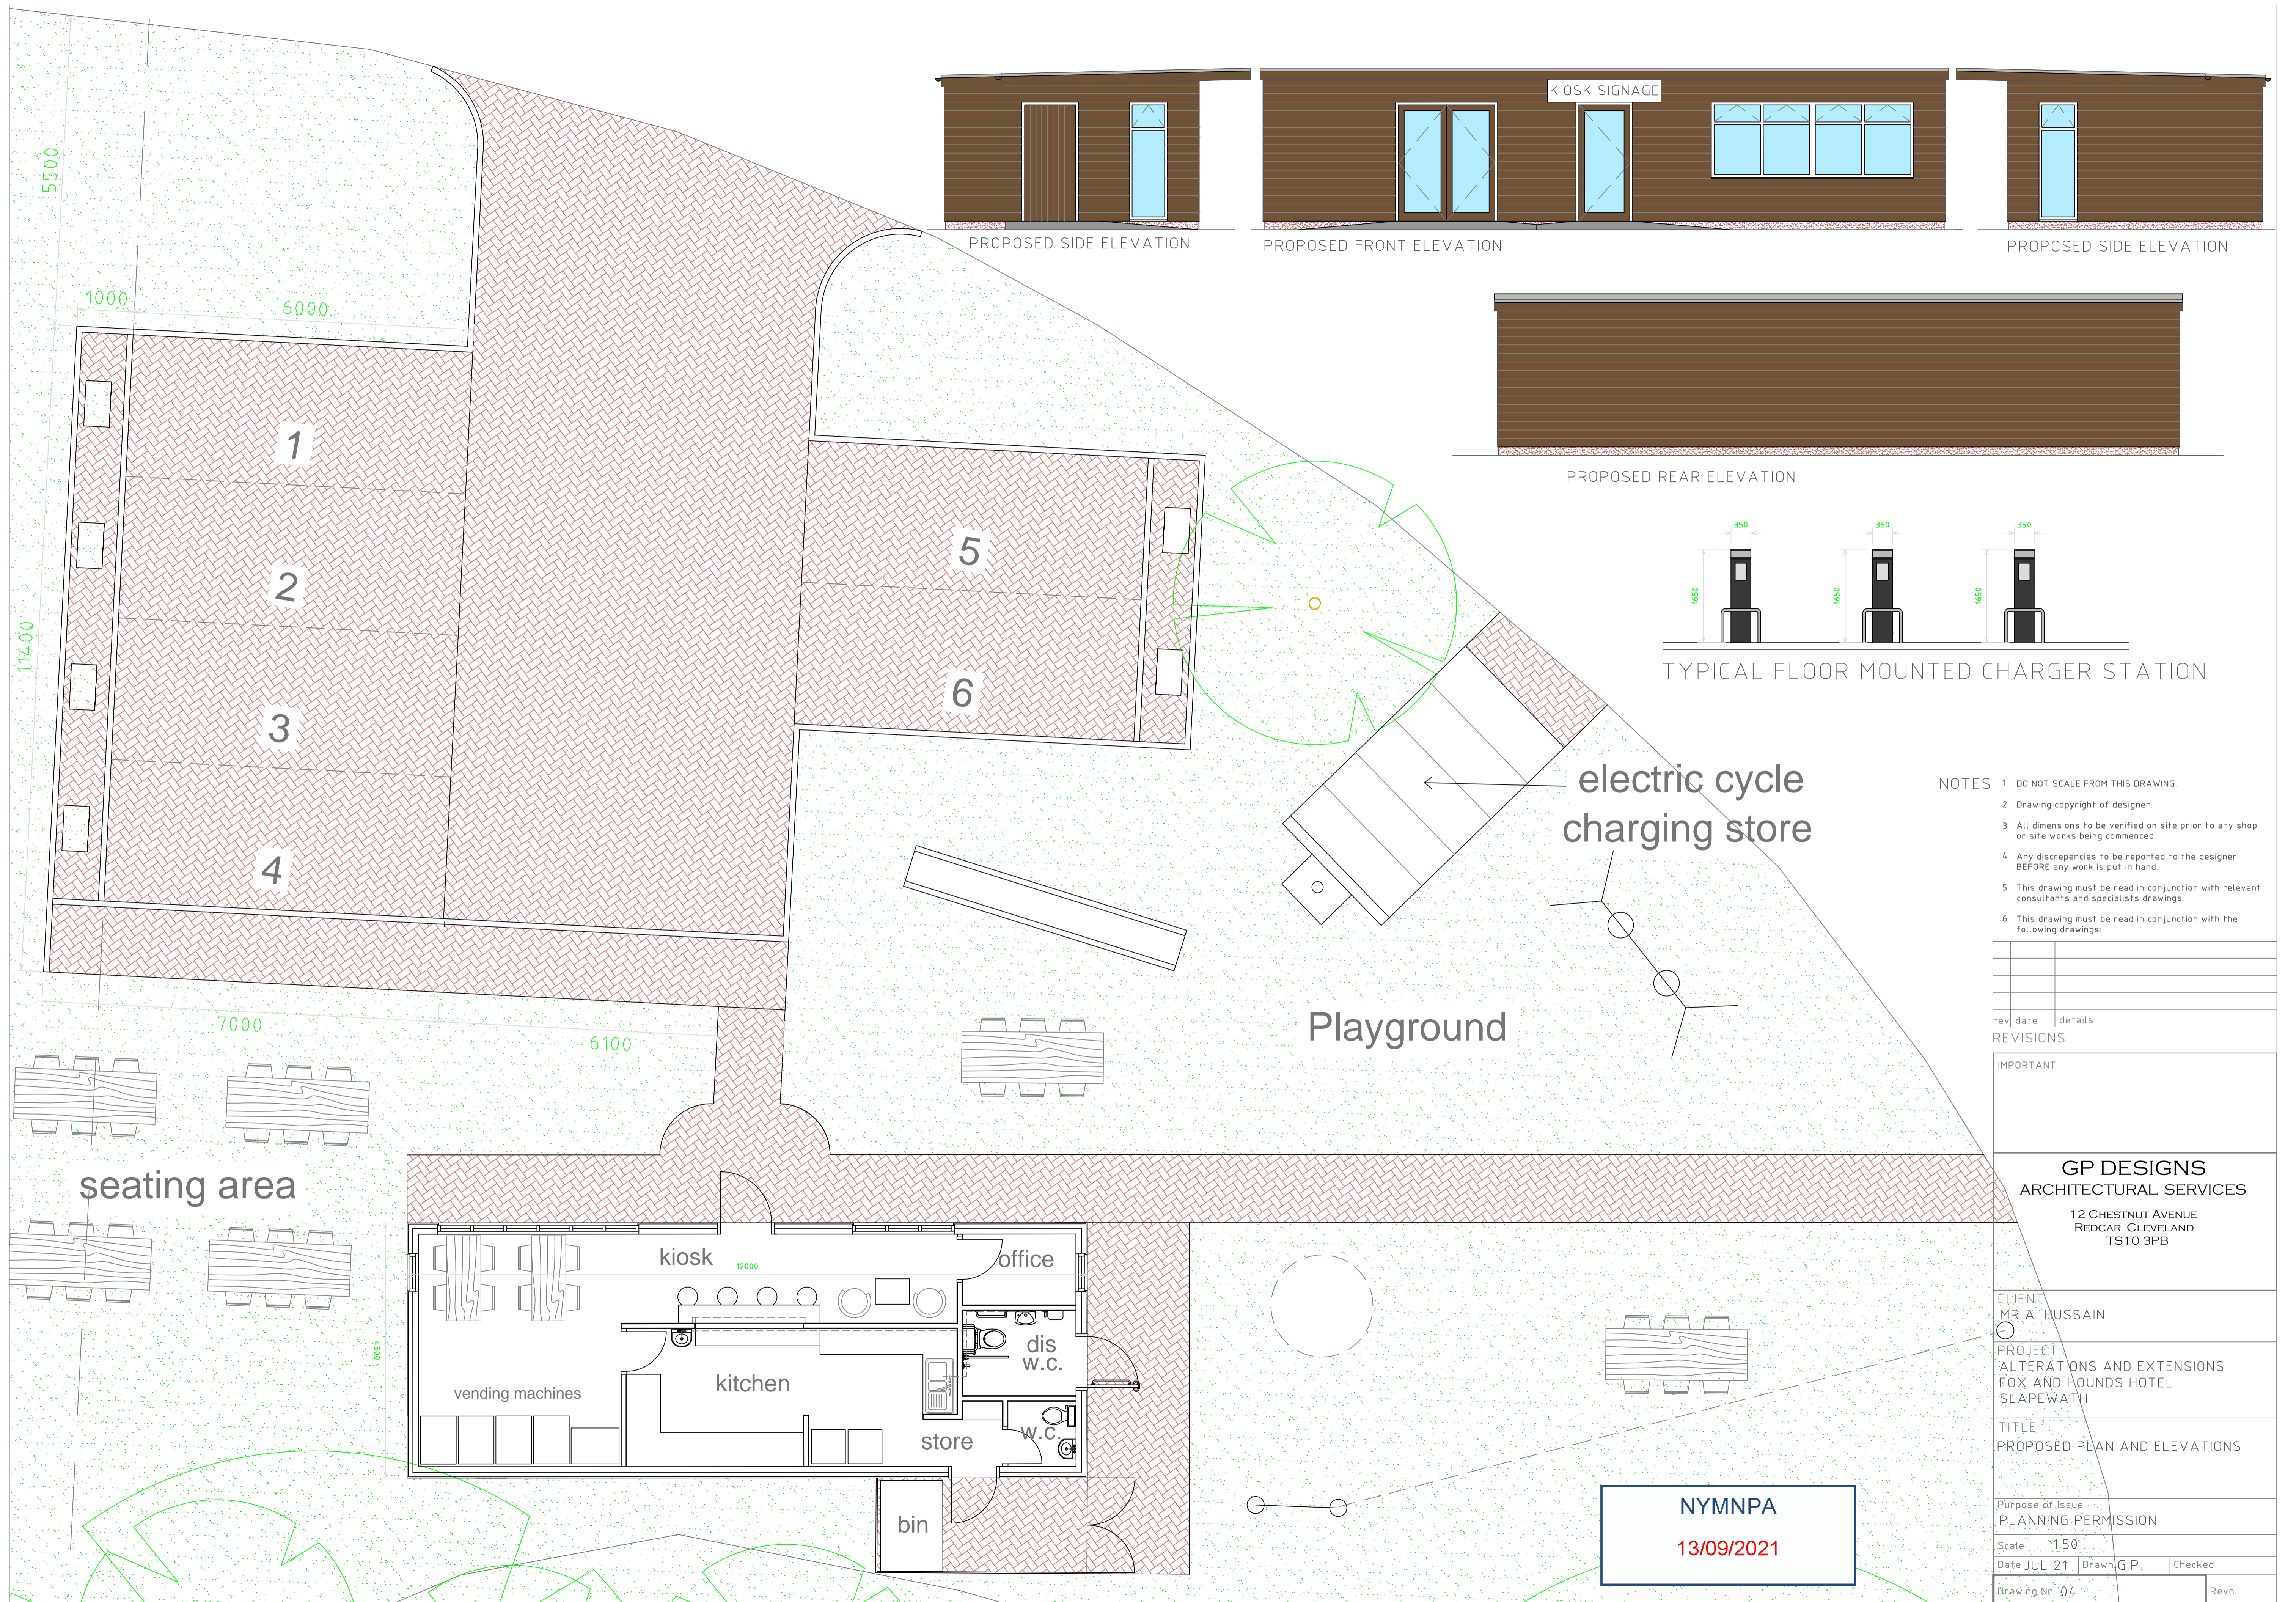

- NOTES
- 1 DO NOT SCALE FROM THIS DRAWING.
 - 2 Drawing copyright of designer.
 - 3 All dimensions to be verified on site prior to any shop or site works being commenced.
 - 4 Any discrepancies to be reported to the designer BEFORE any work is put in hand.
 - 5 This drawing must be read in conjunction with relevant consultants and specialists drawings.
 - 6 This drawing must be read in conjunction with the following drawings:

revi	date	details

REVISIONS	
IMPORTANT	

GP DESIGNS
ARCHITECTURAL SERVICES
 12 CHESTNUT AVENUE
 REDCAR CLEVELAND
 TS10 3PB

CLIENT
 MR A. HUSSAIN

PROJECT
 ALTERATIONS AND EXTENSIONS
 FOX AND HOUNDS HOTEL
 SCAPEWATH

TITLE
 PROPOSED PLAN AND ELEVATIONS

Purpose of Issue
 PLANNING PERMISSION

Scale 1:50

Date JUL '21 Drawn G.P. Checked

Drawing No: 04 Revn:

NYMNP
 13/09/2021