

NYMNP  
 27/10/2021

○ **Location Plan**  
Scale 1:1250

○ **Block Plan**  
Scale 1:500

Ordnance Survey Licence No. 100002562

**b h d partnership**  
Airy Hill Manor, Whitby, North Yorkshire, UK, YO21 1QB.

● DO NOT SCALE from this drawing. Only figured dimensions are to be taken from this drawing.  
 ● The Contractor must verify all dimensions on site before commencing any work or shop drawings.  
 ● The Contractor must report any discrepancies before commencing work. If this drawing exceeds the quantities taken in any way, the Technician is to be informed before work is initiated.  
 Work within The Construction (Design and Management) Regulations 2015 is not to start until a Health & Safety Plan has been produced. This drawing is Copyright and must not be reproduced without consent of BHD Partnership Ltd


REV	DATE	BY	AMENDMENT	CHKD	APVD
C	27/10/21	CE	Boundary line added		
B	26.10.21	MK	Drawing revised	TH	TH
A	05/07/21	CE	Issued for approval	TH	TH

CLIENT: <b>Ilona Franklin</b>		
PROJECT: <b>Woodleigh House, 21 Main Rd Aislaby YO21 1SW</b>		
A3	DRN: C Eynon	DATE: 05/07/21
SCALE: As shown		ISSUE: Preliminary


DRAWING TITLE: <b>Location Plan and Block Plan</b>	
DRAWING NR: <b>D12164-01</b>	REV: <b>C</b>

NYMNP


27/10/2021

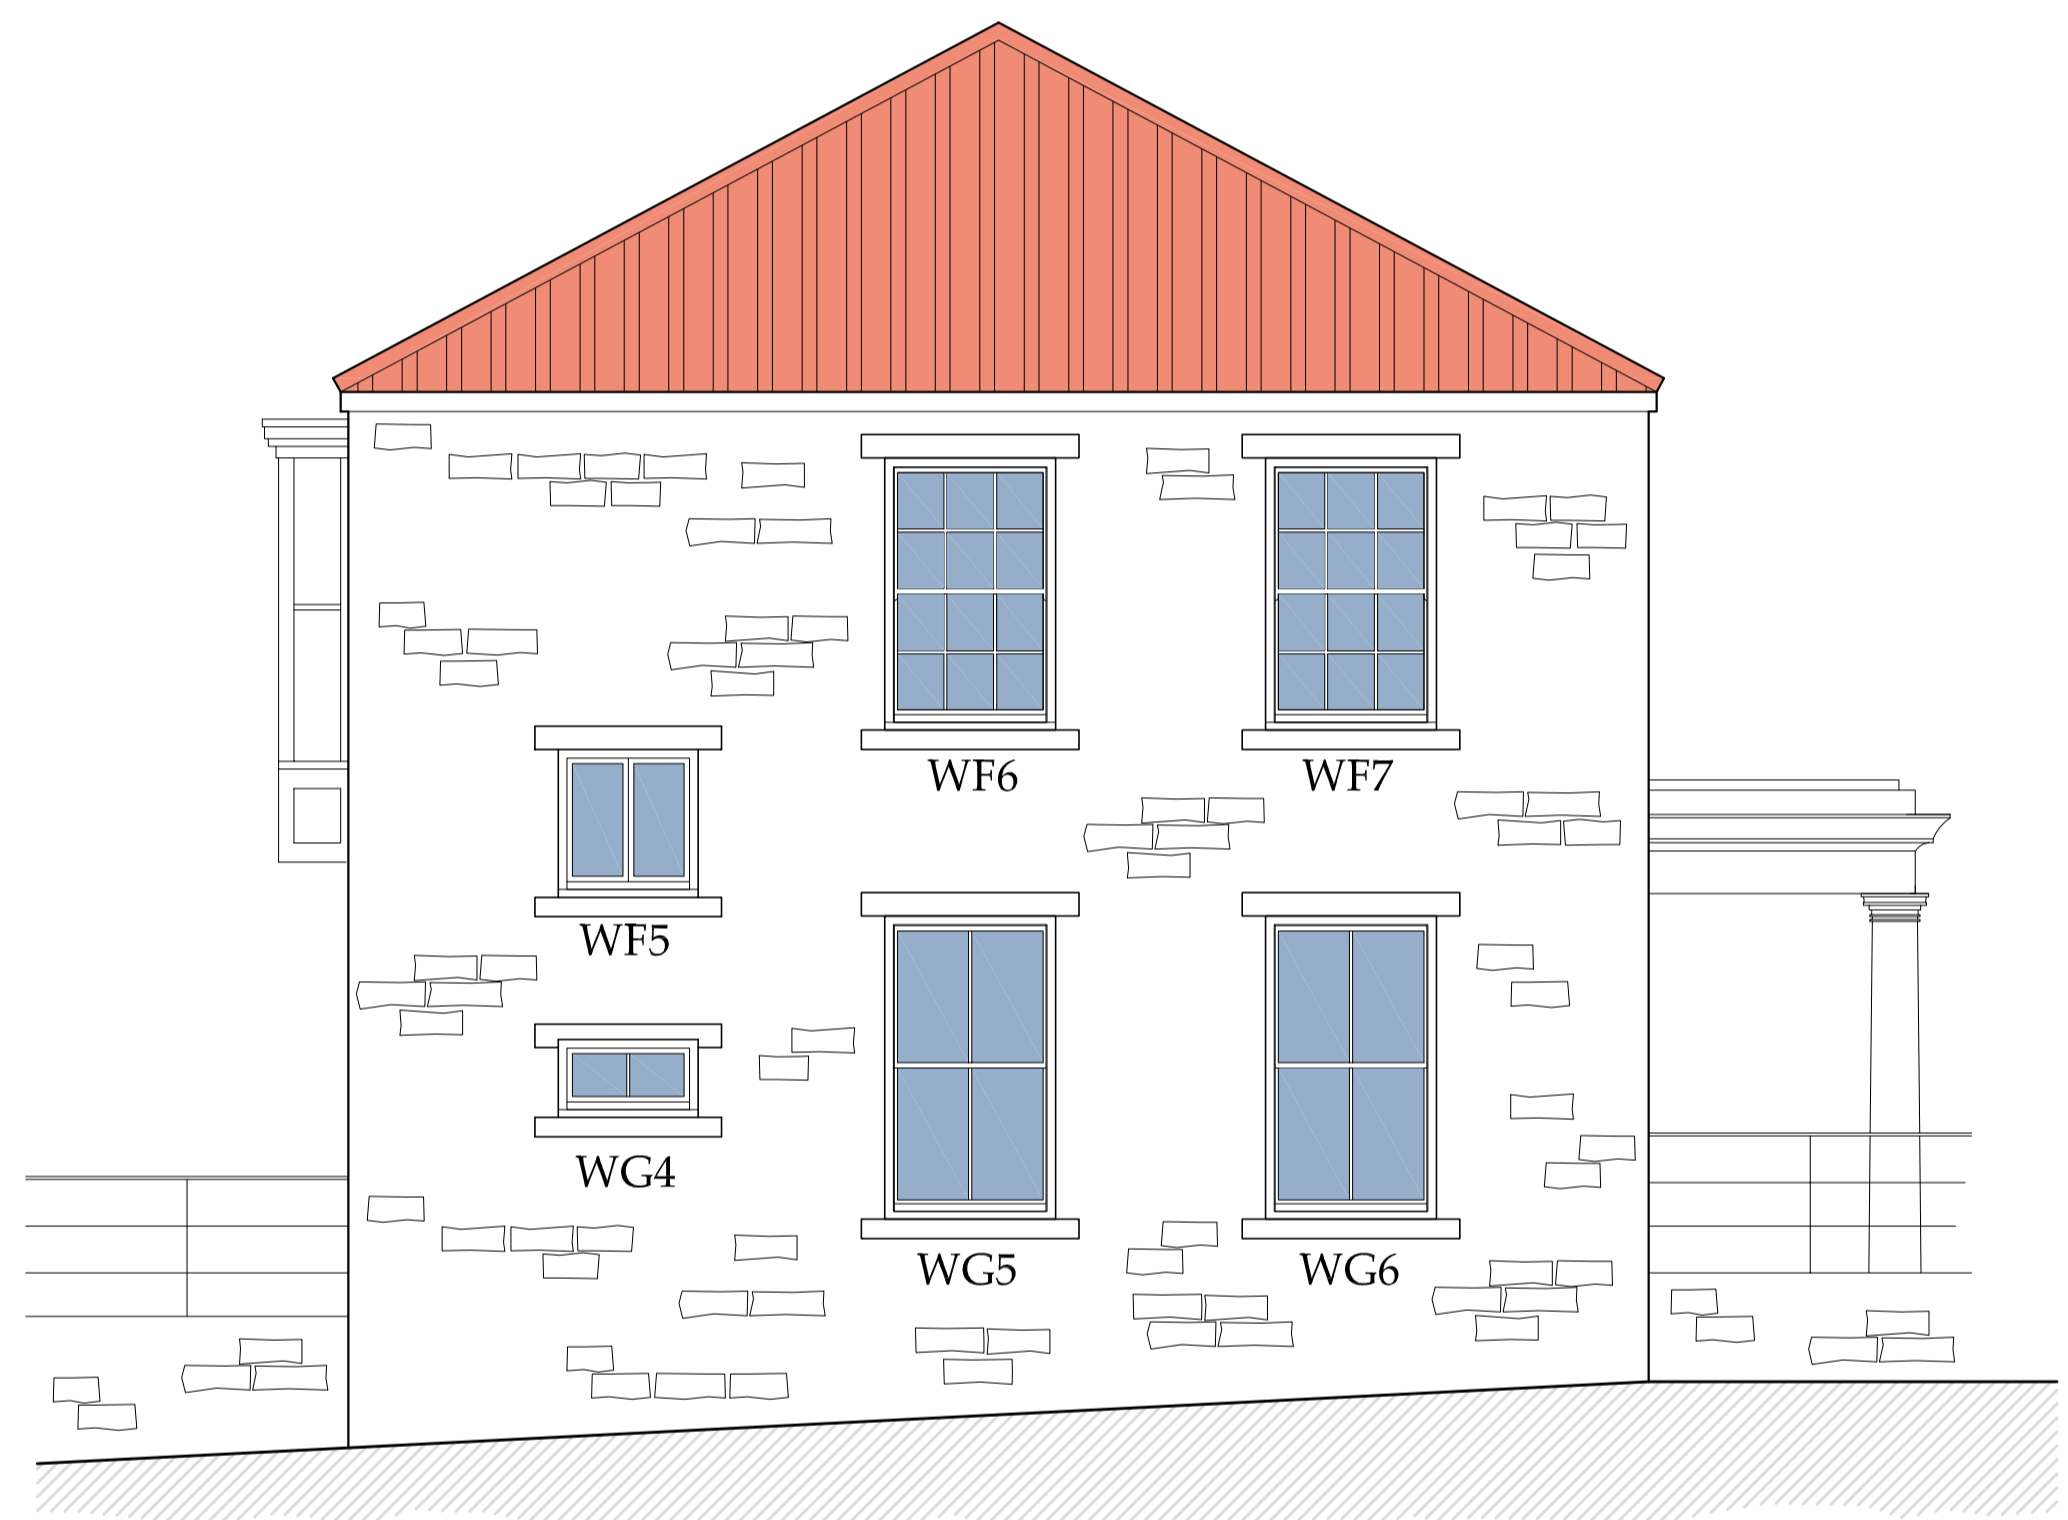

Side Elevation South  
Scale 1:50

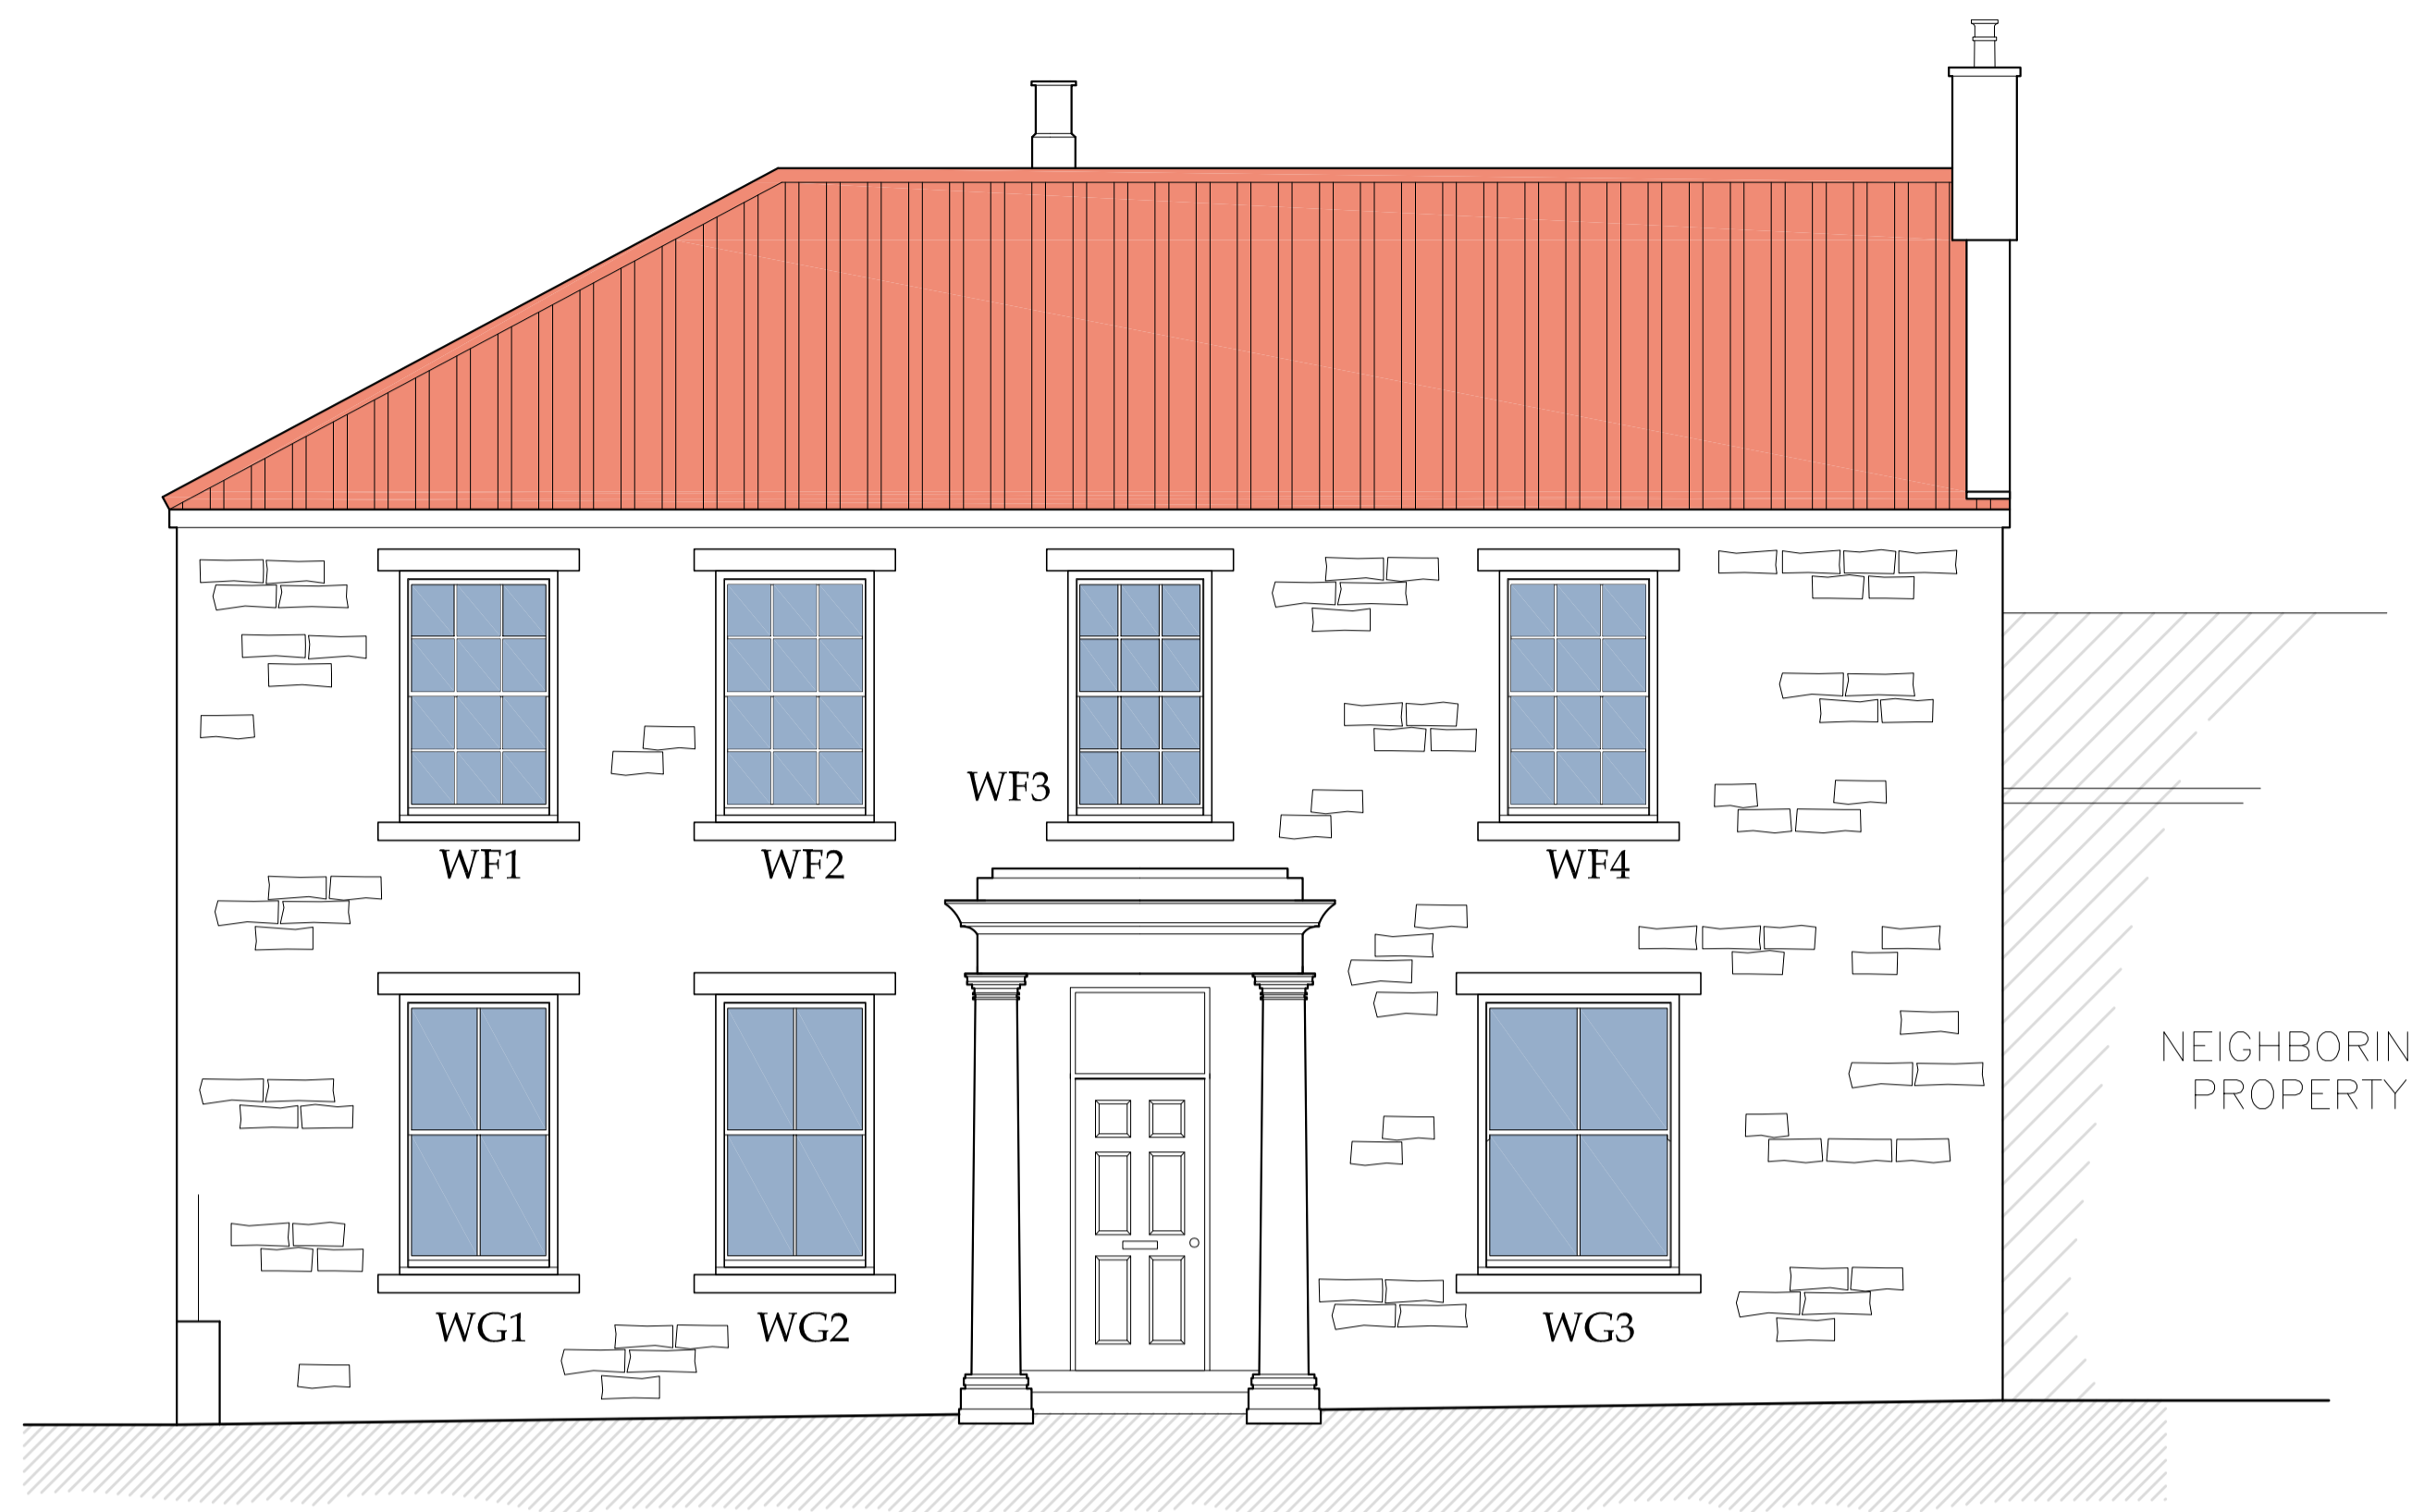

Front Elevation East  
Scale 1:50

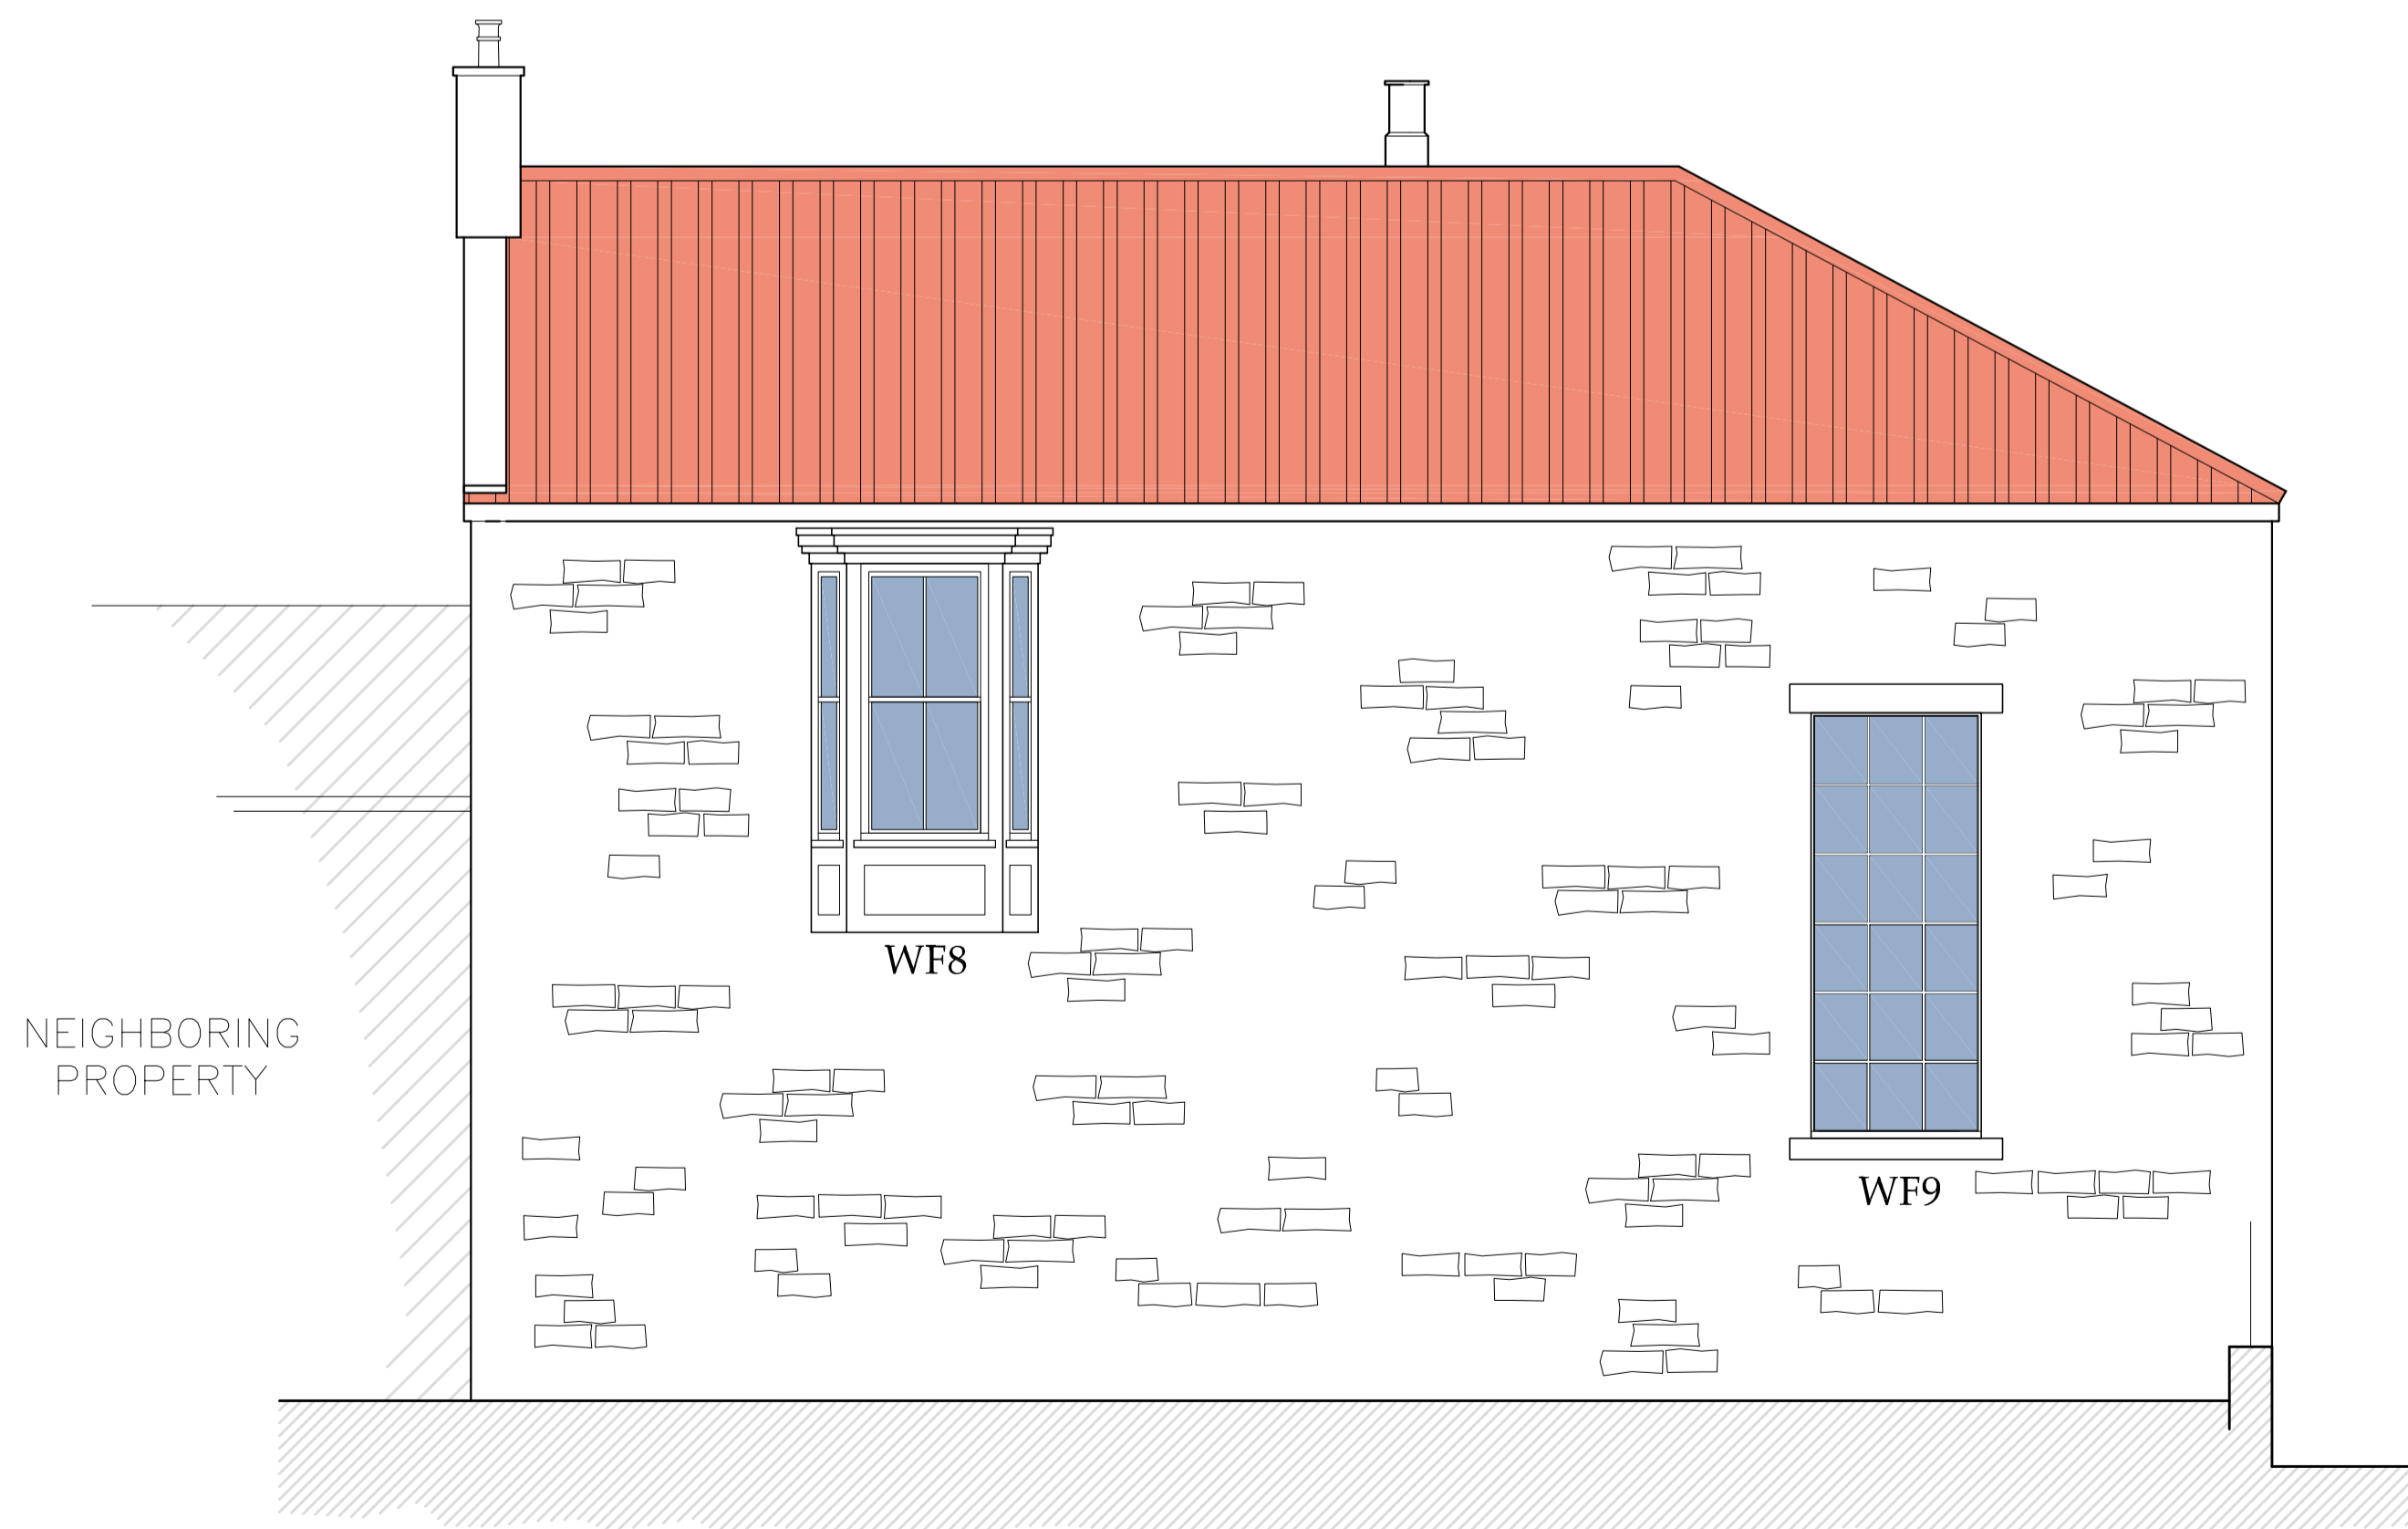

Rear Elevation West  
Scale 1:50



Do not scale from this drawing, only figured dimensions are to be taken from this drawing.  
 The contractor must verify all dimensions on site before commencing any work or shop drawings.  
 The contractor must report any discrepancies before commencing work. If this drawing exceeds the quantities taken in any way, the technician is to be informed before work is initiated.  
 Work within the construction (design and management) regulations 2015 is not to start until a health & safety plan has been produced. This drawing is copyright and must not be reproduced without consent of BHD Partnership Ltd.

A	21.10.21	MK	First Issue
REV	DATE	BY	AMENDMENT



CLIENT: Ilona Franklin

PROJECT: Woodleigh House  
Aislaby, Whitby

Drawing: Existing and Proposed  
Elevations

DRAWING STATUS: Preliminary

DRAWN: Marie Kay	CHECKED: Tim Harrison
------------------	-----------------------


SCALE @ SIZE: 1:50 @ A1	DATE: 19.10.2021
-------------------------	------------------

DRAWING No: D12164 - 03	REV: A
-------------------------	--------


NYMNP  
27/10/2021



○ Front Elevation East  
Scale 1:50

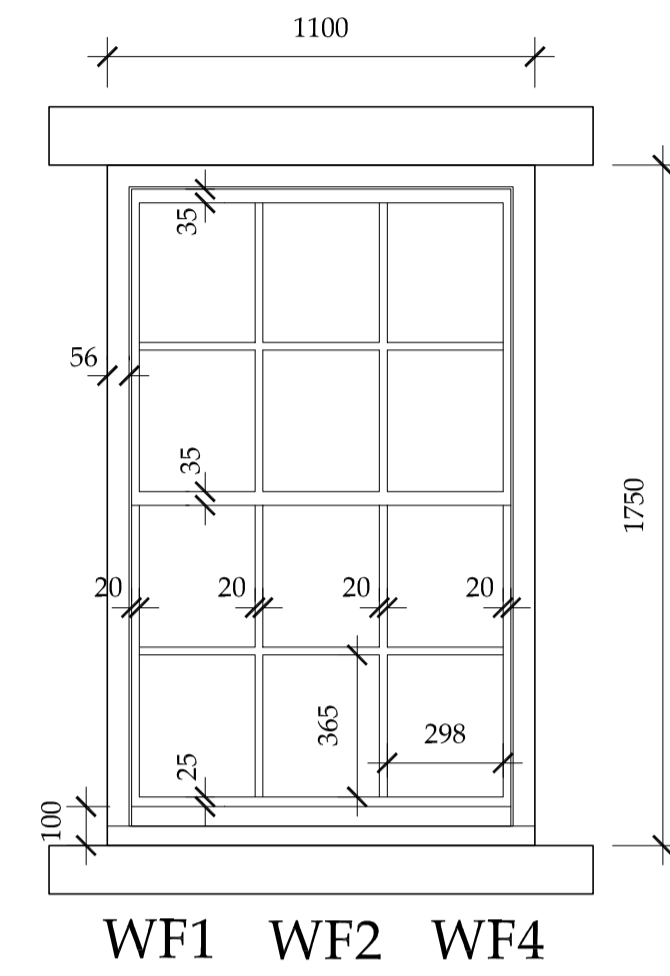


WF1 WF2 WF4

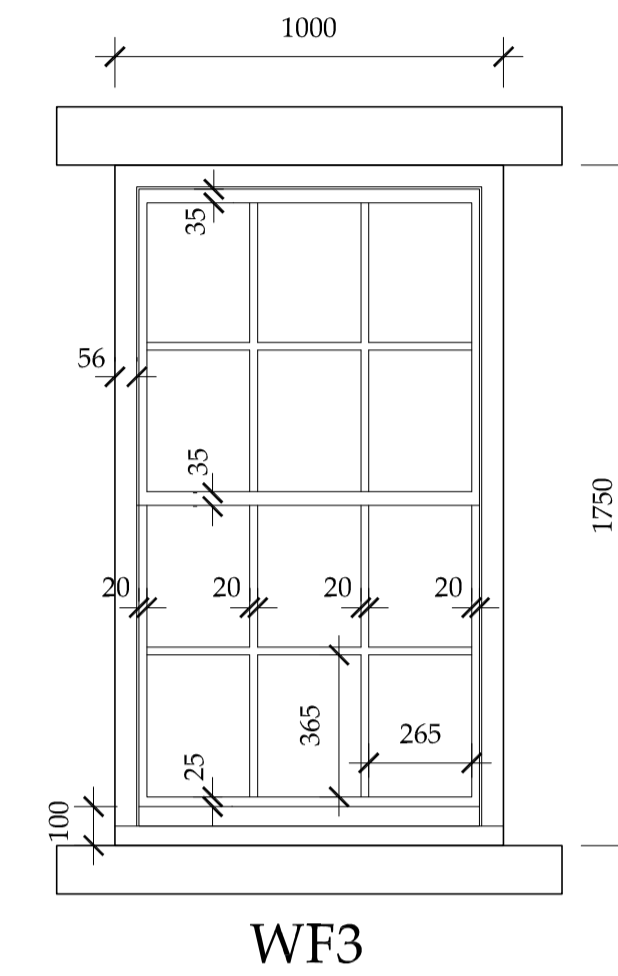


WF3

○ First Floor Windows  
Scale 1:20

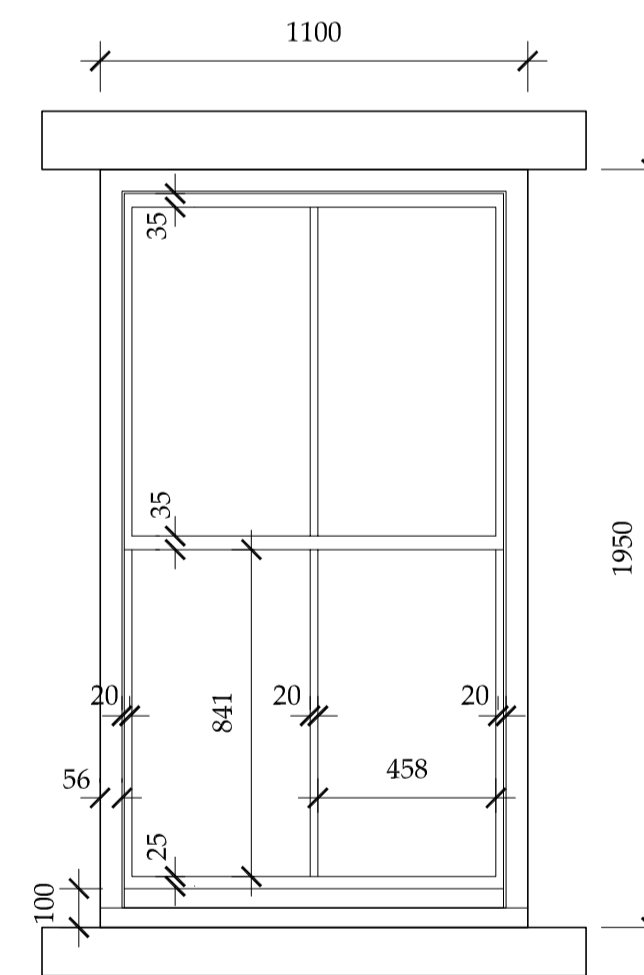


WG1 WG2

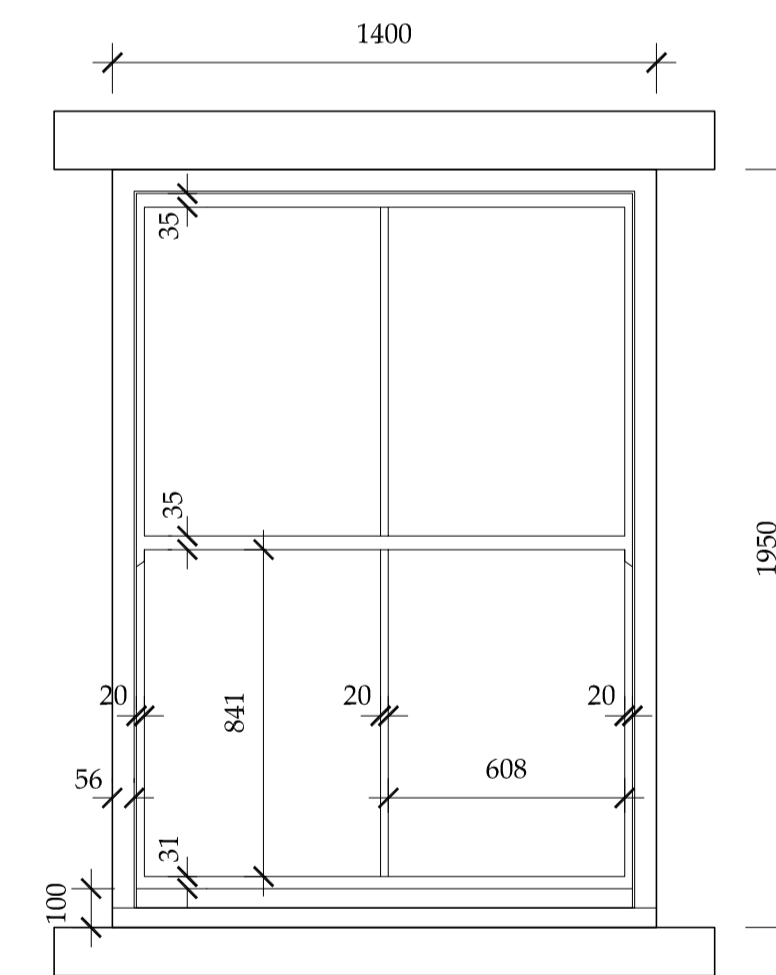

WG3

○ Ground Floor Windows  
Scale 1:20

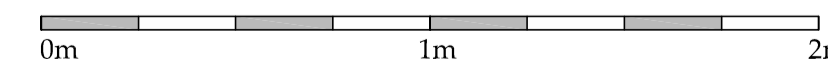

Do not scale from this drawing, only figured dimensions are to be taken from this drawing.  
The contractor must verify all dimensions on site before commencing any work or shop drawings.  
The contractor must report any discrepancies before commencing work. If this drawing exceeds the quantities taken in any way, the technician is to be informed before work is initiated.  
Work within the construction (design and management) regulations 2015 is not to start until a health & safety plan has been produced. This drawing is copyright and must not be reproduced without consent of BHD Partnership Ltd.

A	21.10.21	MK	First Issue
REV	DATE	BY	AMENDMENT



CLIENT: Ilona Franklin

PROJECT: Woodleigh House  
Aislaby, Whitby

DRAWING: Existing and Proposed  
Front Elevations - East  
Window schedule

DRAWING STATUS: Preliminary


DRAWN: Marie Kay  
CHECKED: Tim Harrison

SCALE @ SIZE: 1:50, 1:20 @ A1  
DATE: 21.10.2021

DRAWING No: D12164 - 04  
REV: A


Do not scale from this drawing, only figured dimensions are to be taken from this drawing.  
 The contractor must verify all dimensions on site before commencing any work or shop drawings.  
 The contractor must report any discrepancies before commencing work. If this drawing exceeds the quantities taken in any way, the technician is to be informed before work is initiated.  
 Work within the construction (design and management) regulations 2015 is not to start until a health & safety plan has been produced. This drawing is copyright and must not be reproduced without consent of BHD Partnership Ltd.

**NYMNP**  
**27/10/2021**

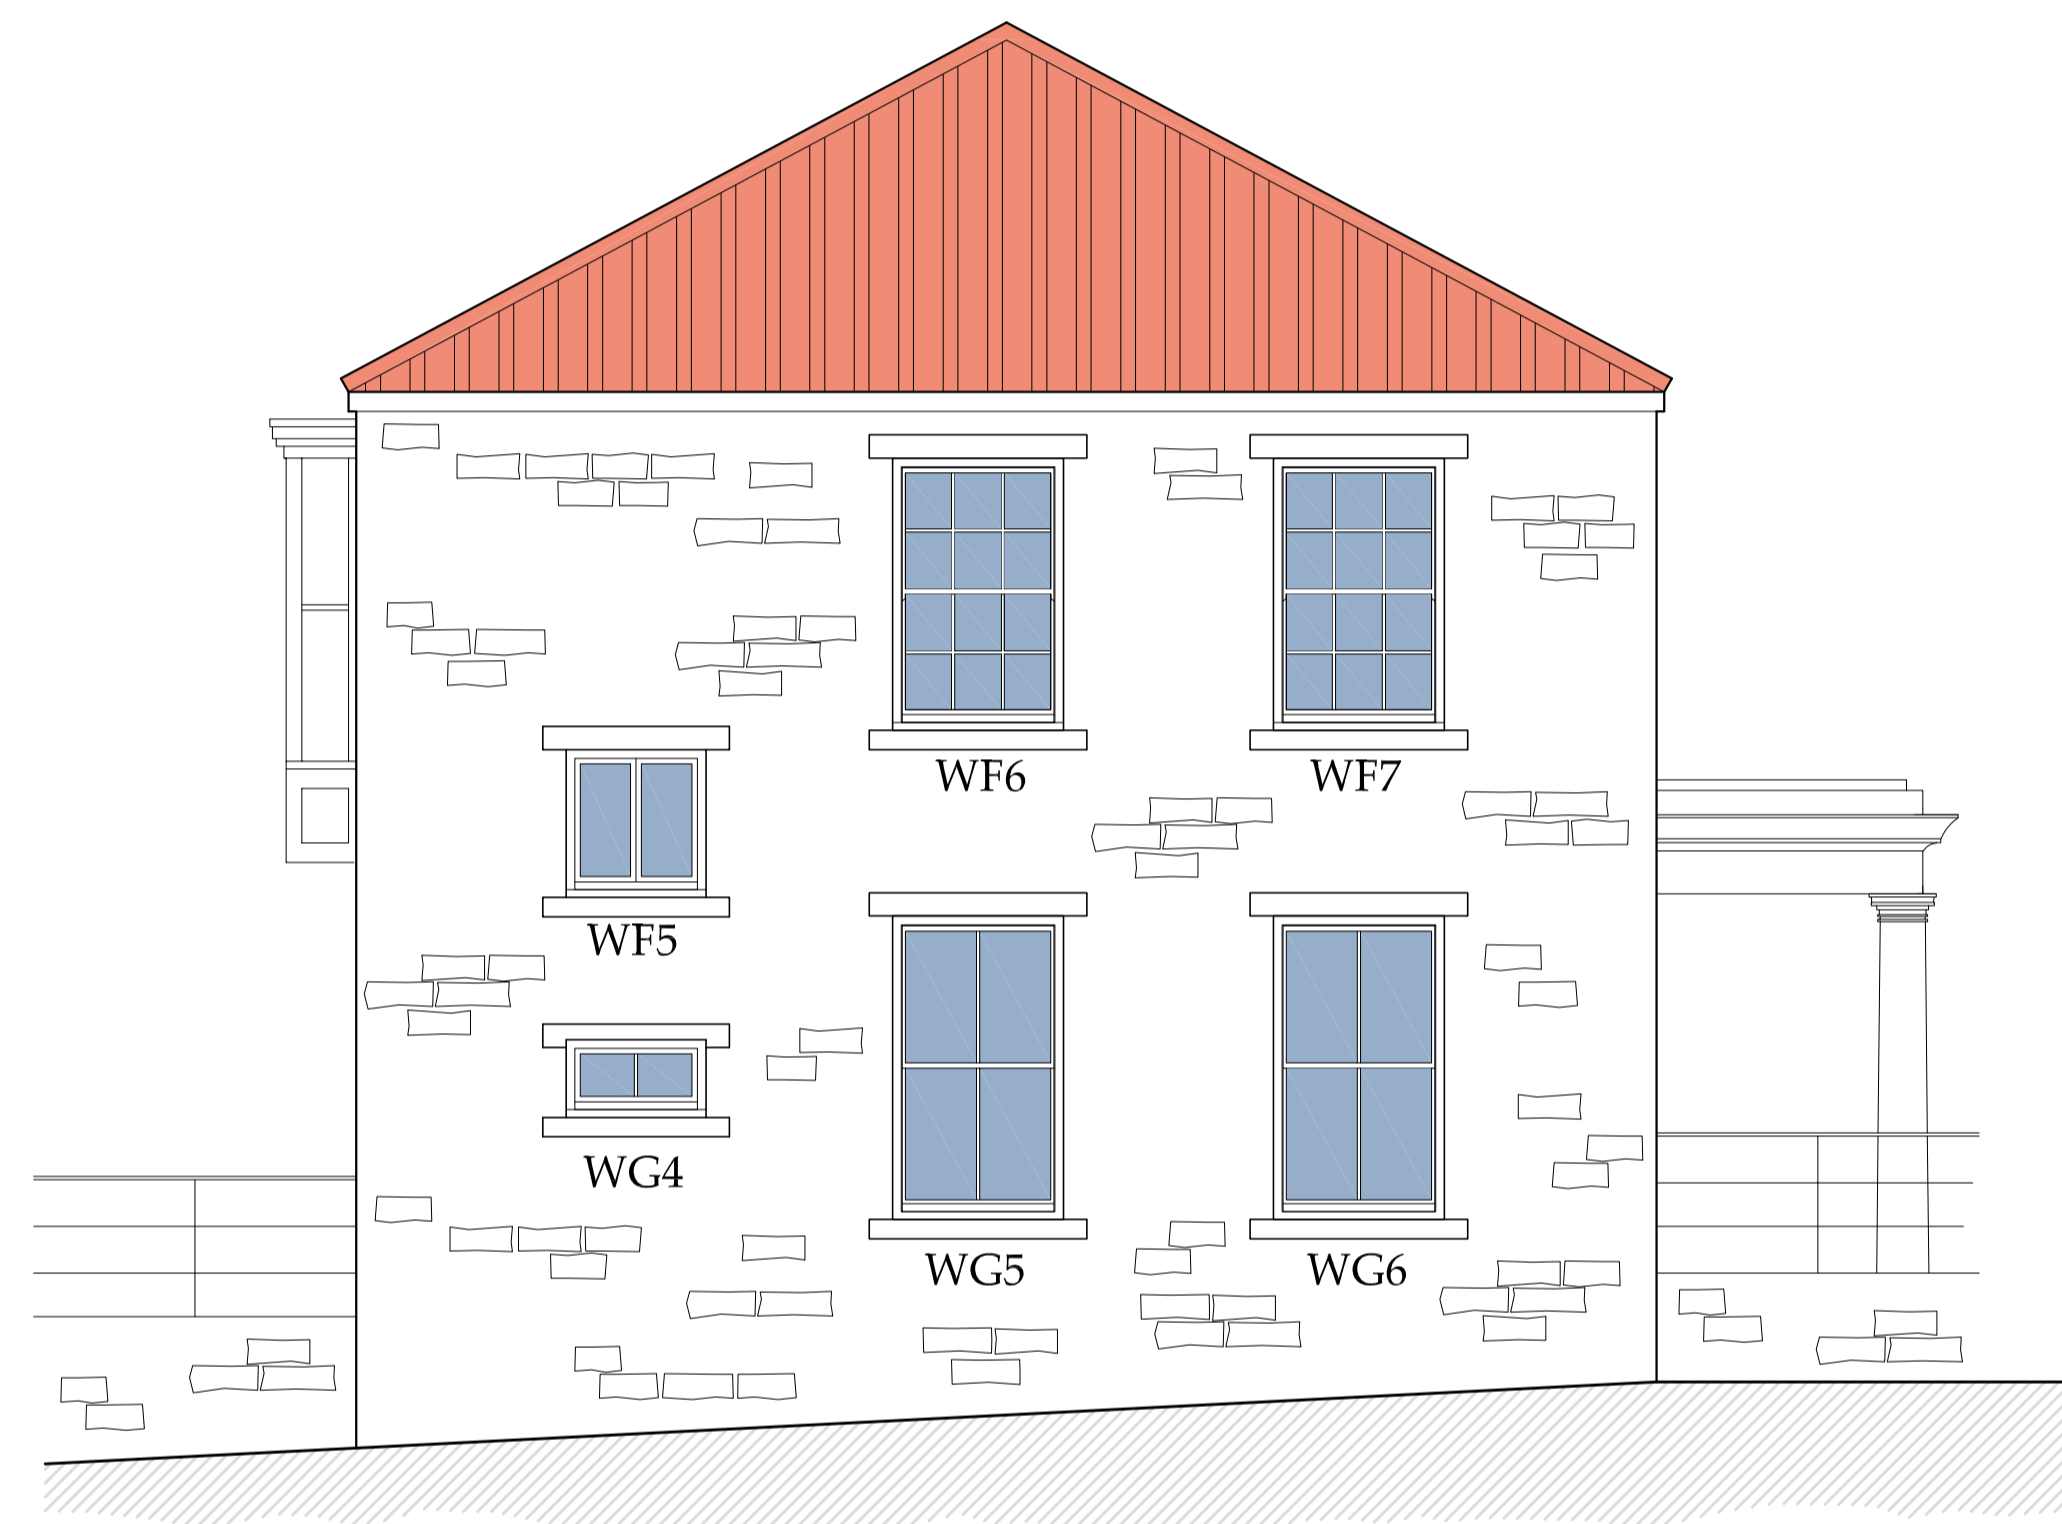


SIDE SOUTH ELEV

○ Side Elevation South  
 Scale 1:50

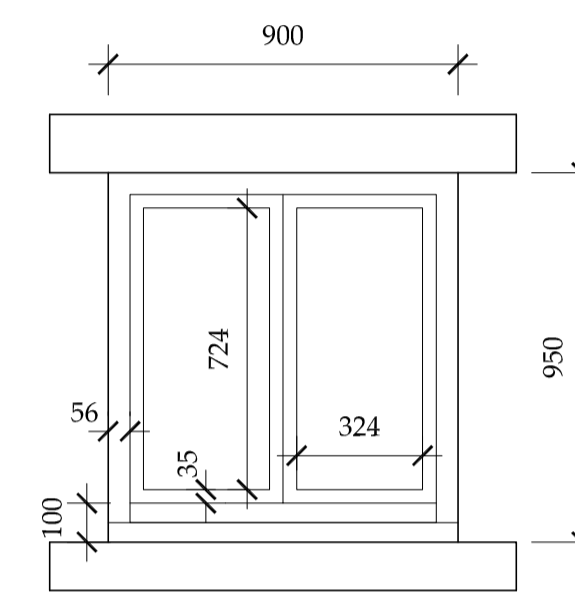


WF5

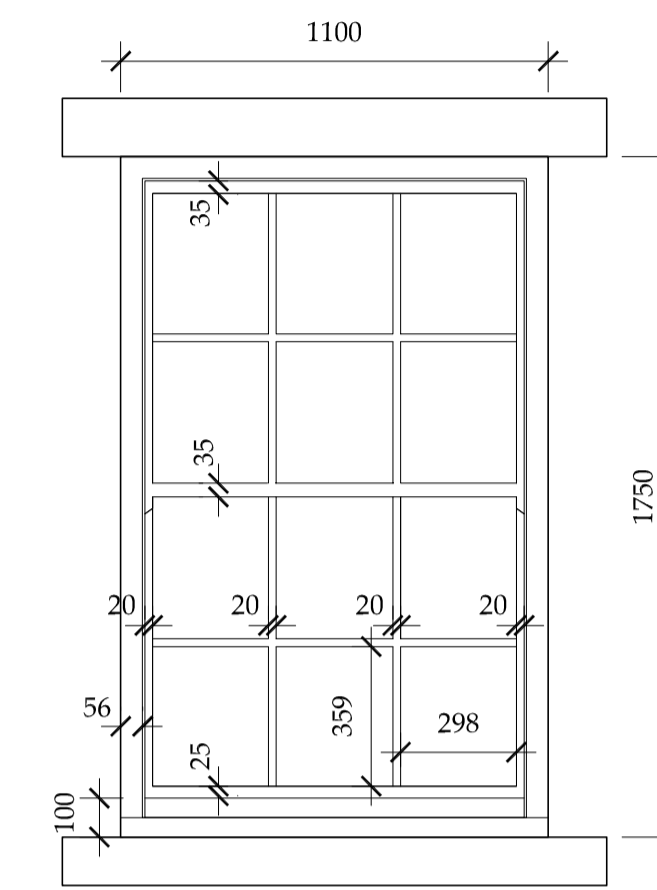


WF6 WF7

○ First Floor Windows  
 Scale 1:20

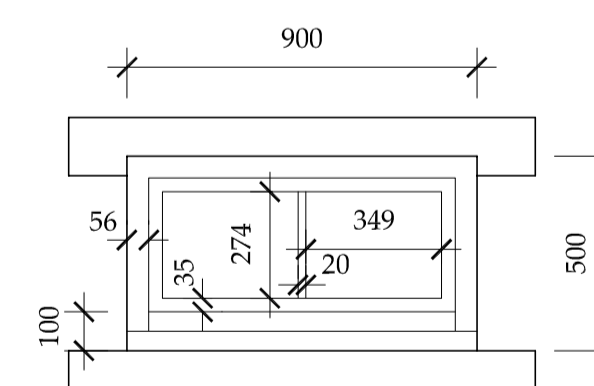


WG4

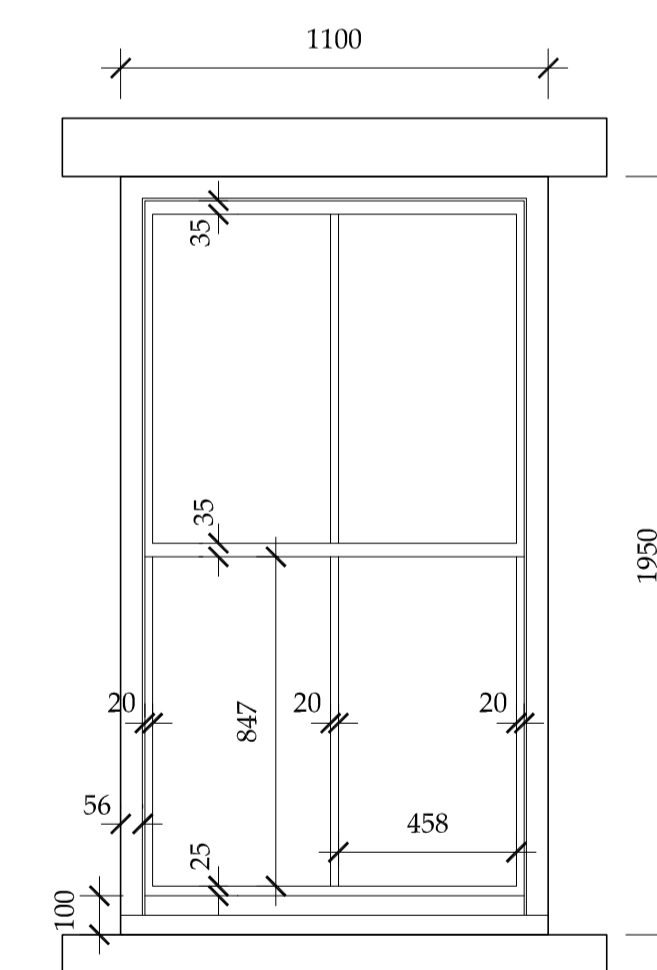

WG5 WG6

○ Ground Floor Windows  
 Scale 1:20

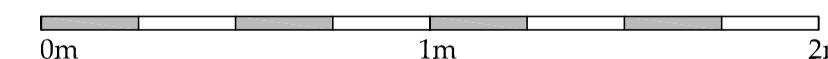

A	21.10.21	MK	First Issue
REV	DATE	BY	AMENDMENT



CLIENT: Ilona Franklin

PROJECT: Woodleigh House  
 Aislaby, Whitby

Drawing: Existing and Proposed  
 Side Elevations - South  
 Window schedule

DRAWING STATUS: Preliminary


DRAWN: Marie Kay CHECKED: Tim Harrison

SCALE @ SIZE: 1:50, 1:20 @ A1 DATE: 21.10.2021


DRAWING No: D12164 - 05 REV: A

Do not scale from this drawing, only figured dimensions are to be taken from this drawing.  
 The contractor must verify all dimensions on site before commencing any work or shop drawings.  
 The contractor must report any discrepancies before commencing work. If this drawing exceeds the quantities taken in any way, the technician is to be informed before work is initiated.  
 Work within the construction (design and management) regulations 2015 is not to start until a health & safety plan has been produced. This drawing is copyright and must not be reproduced without consent of BHD Partnership Ltd.


**NYMNP**  
 27/10/2021

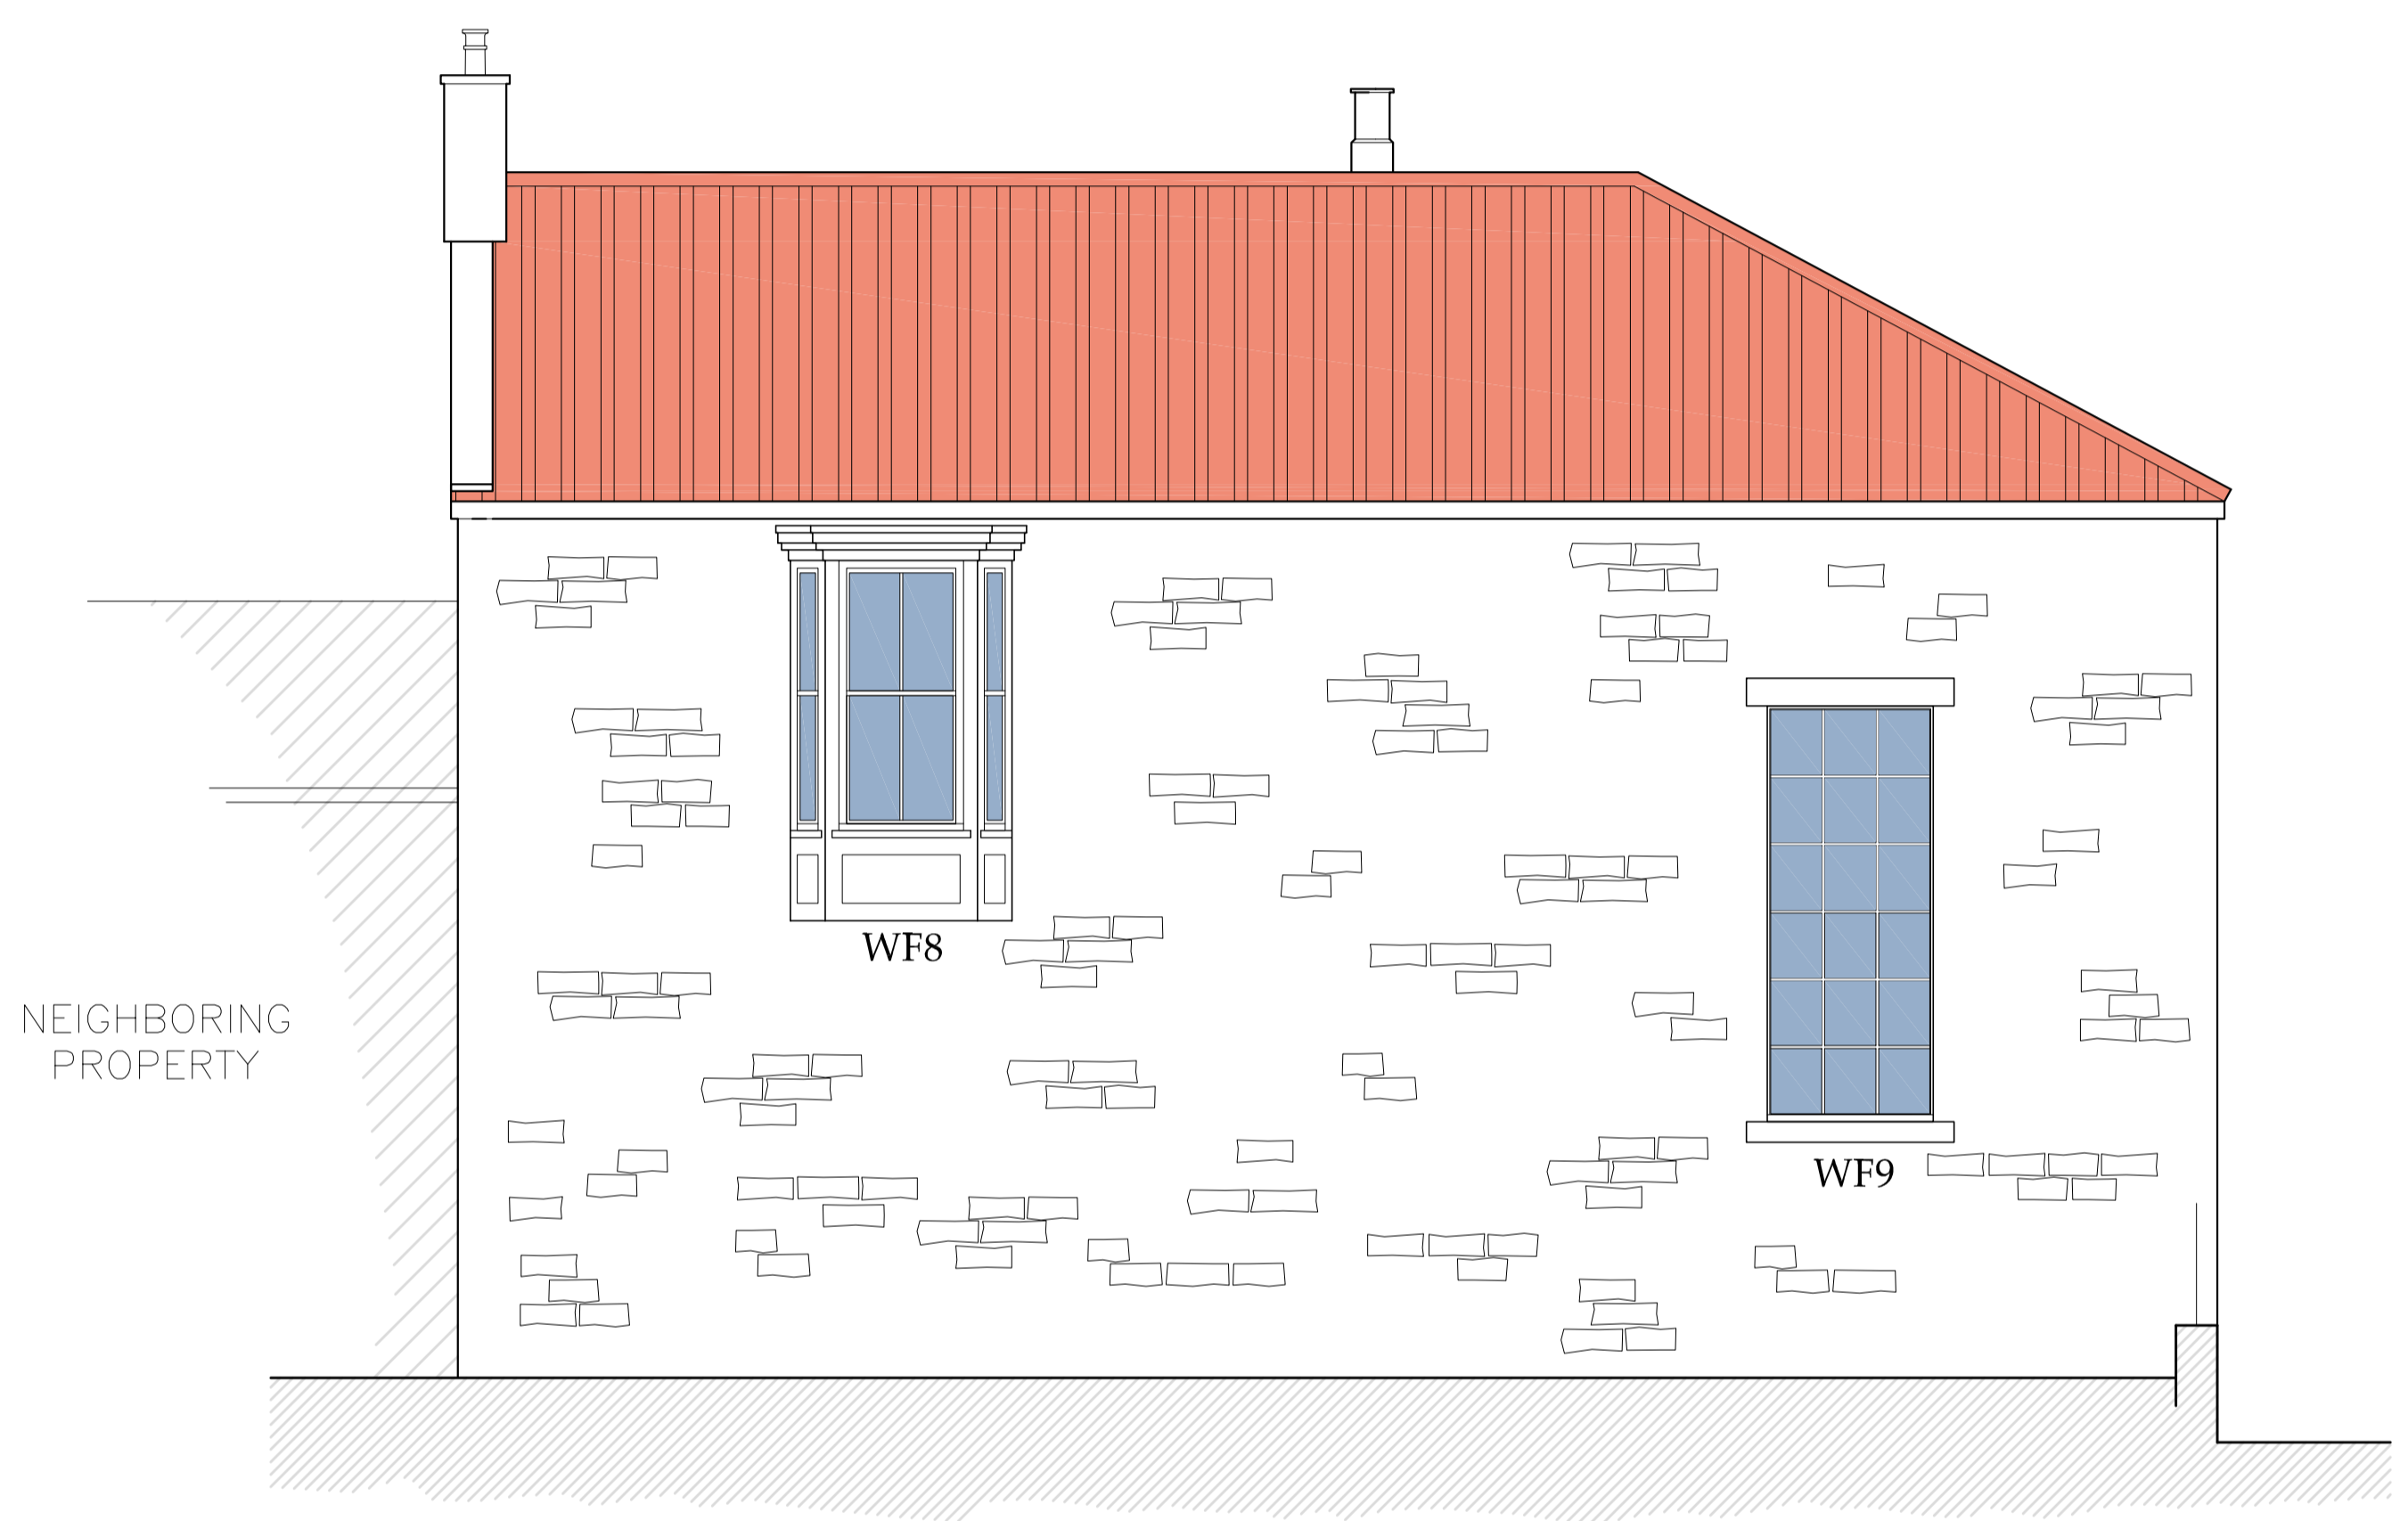

○ Rear Elevation West  
 Scale 1:50

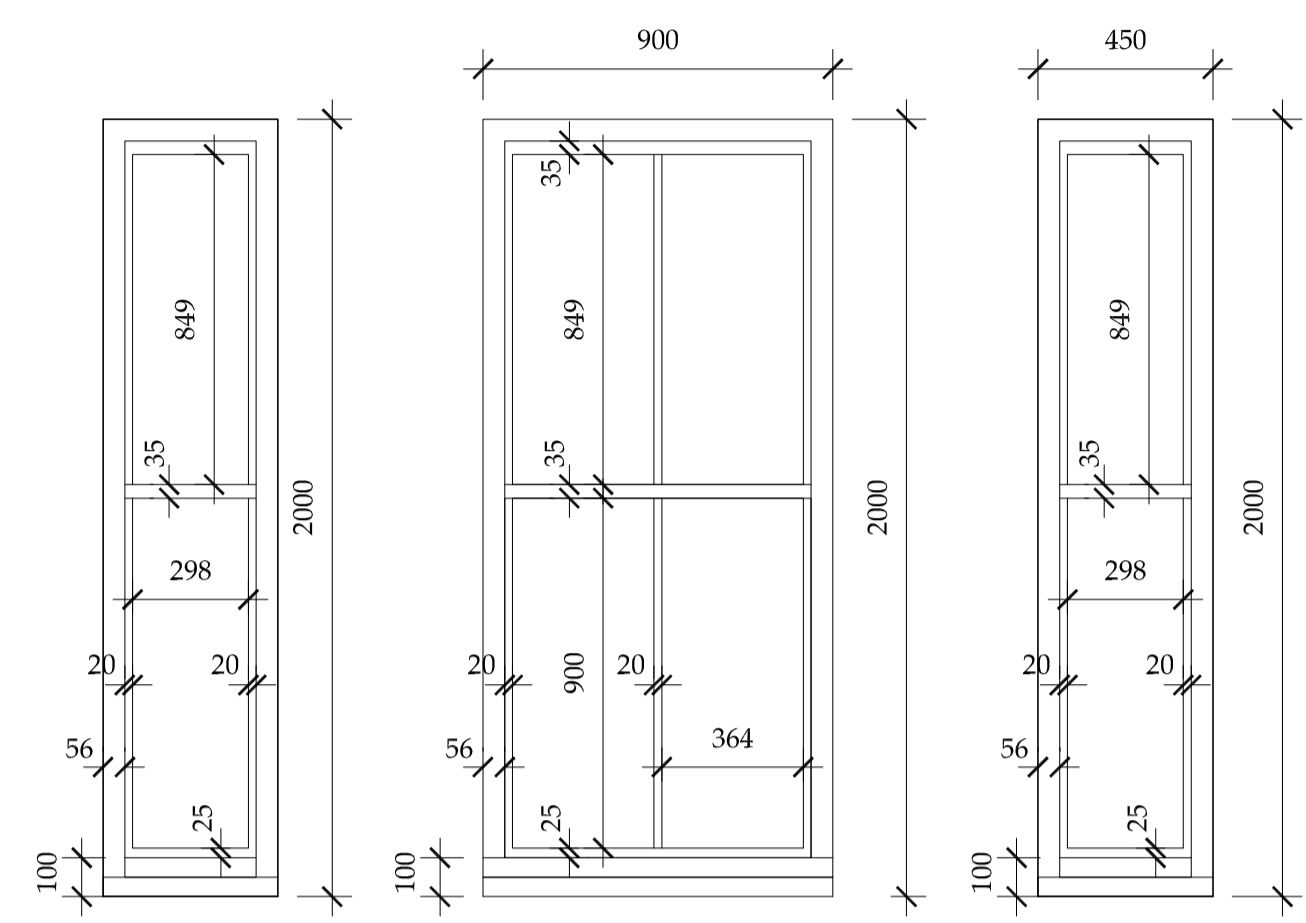


WF8

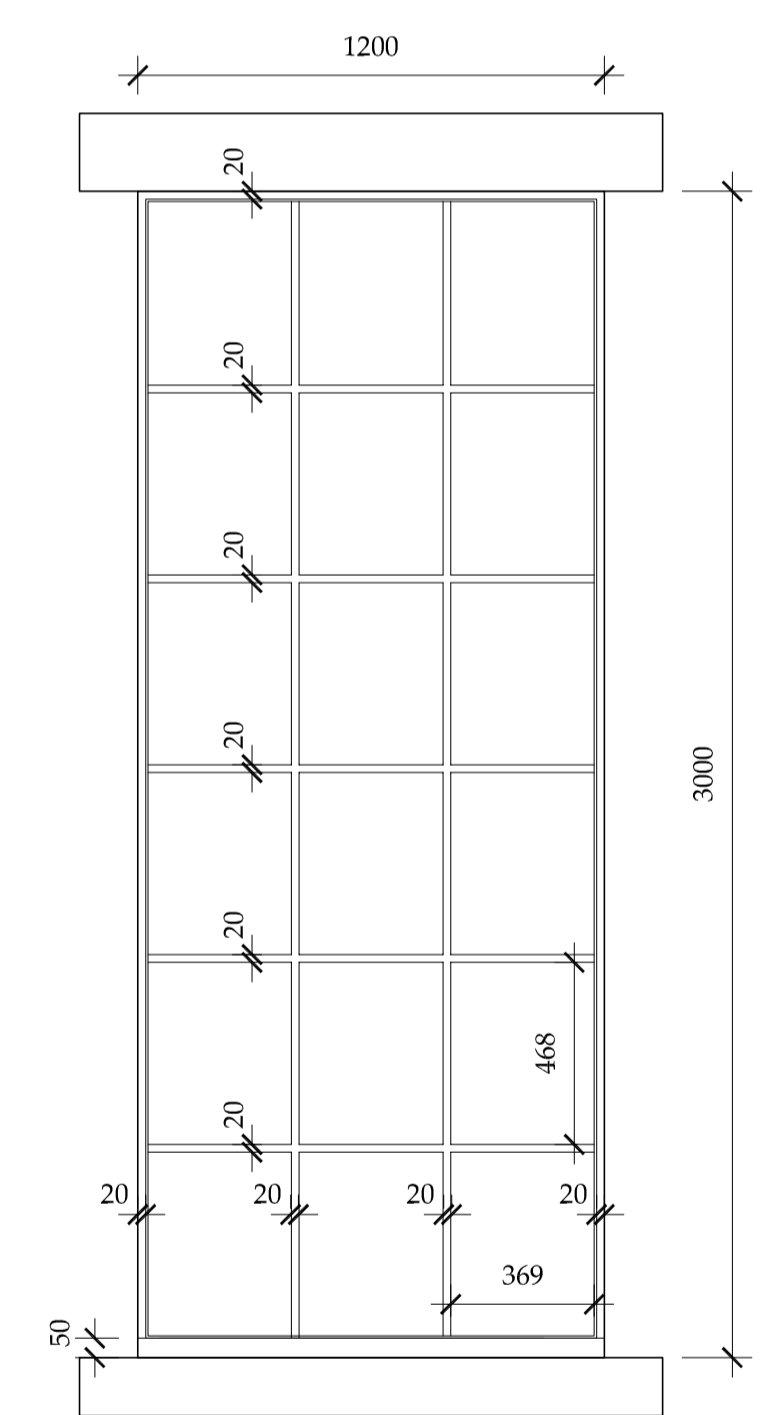

WF9

○ First Floor Windows  
 Scale 1:20

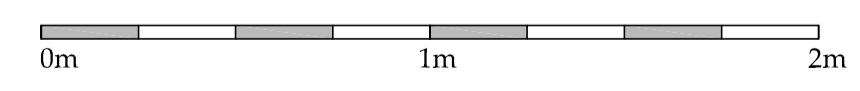

A	21.10.21	MK	First Issue
REV	DATE	BY	AMENDMENT



CLIENT: Ilona Franklin

PROJECT: Woodleigh House Aislaby, Whitby

DRAWING: Existing and Proposed Rear Elevations - West Window schedule

DRAWING STATUS: Preliminary


DRAWN: Marie Kay CHECKED: Tim Harrison

SCALE @ SIZE: 1:50, 1:20 @ A1 DATE: 21.10.2021


DRAWING No: D12164 - 06 REV: A

NYMNP

27/10/2021

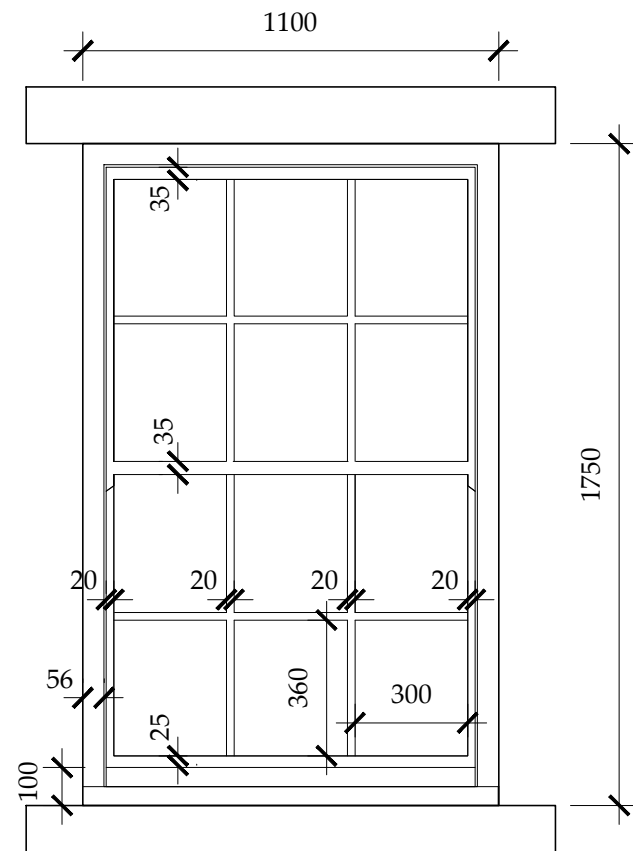

WF6 WF7

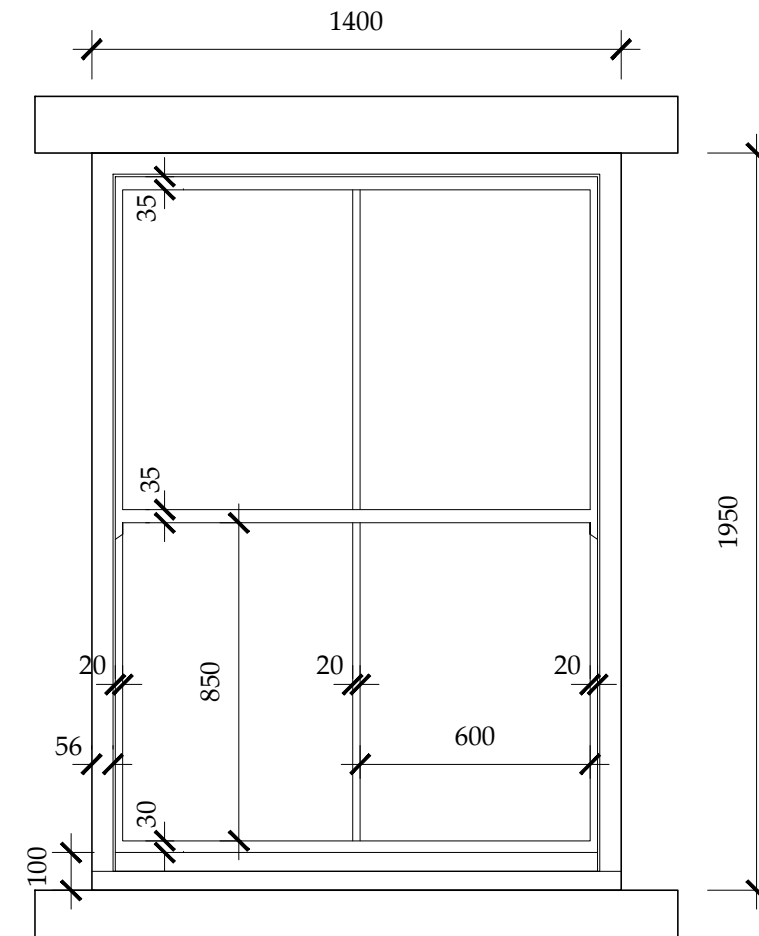

WG3

○ Window detail with horns WF6, WF7  
Side Elevation - South  
Scale 1:20

○ Window detail with horns WG3  
Front Elevation - East  
Scale 1:20

**b h d partnership**

Airy Hill Manor, Whitby, North Yorkshire, UK, YO21 1QB.

●DO NOT SCALE from this drawing. Only figured dimensions are to be taken from this drawing.  
●The Contractor must verify all dimensions on site before commencing any work or shop drawings.  
●The Contractor must report any discrepancies before commencing work. If this drawing exceeds the quantities taken in any way, the Technician is to be informed before work is initiated.  
●Work within The Construction (Design and Management) Regulations 2015 is not to start until a Health & Safety Plan has been produced. This drawing is Copyright and must not be reproduced without consent of BHD Partnership Ltd


REV	DATE	BY	AMENDMENT	CHKD	APVD
C	27/10/21	CE	Horns added to WG3		
B	26.10.21	MK	WF 7 added	TH	TH
A	22.10.21	MK	Issued for approval	TH	TH

CLIENT: Ilona Franklin Woodleigh House, Aislaby		
PROJECT: Proposed replacement windows		
A3	DRN: Marie Kay	DATE: 22.10.2021
SCALE: 1:20	ISSUE: Preliminary	

DRAWING TITLE: Window detail	
DRAWING NR: D12164 - 07	REV: C


NYMNPA

27/10/2021

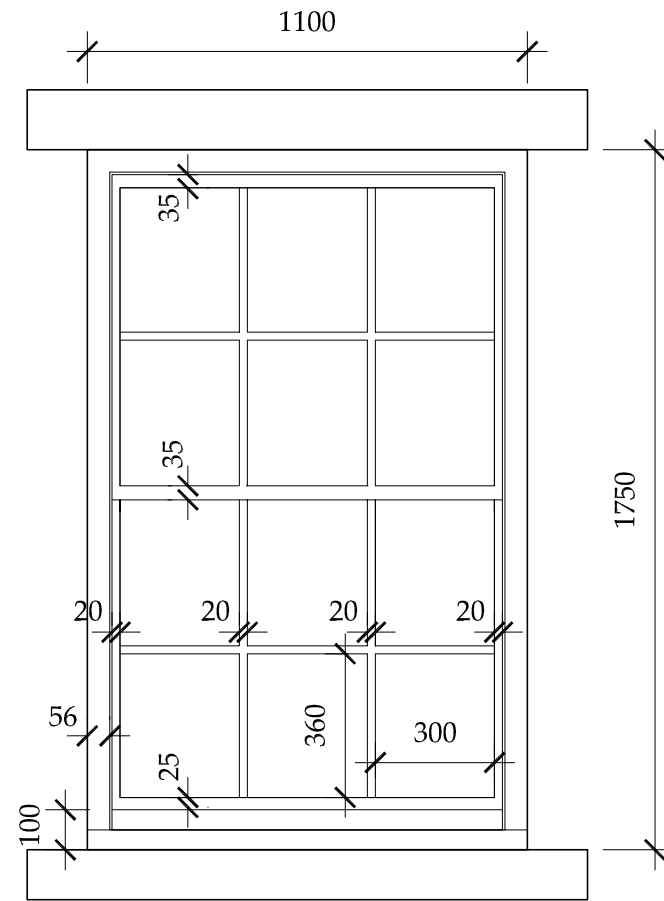

WF6

○ Window detail WF6  
Side Elevation - South  
Scale 1:20

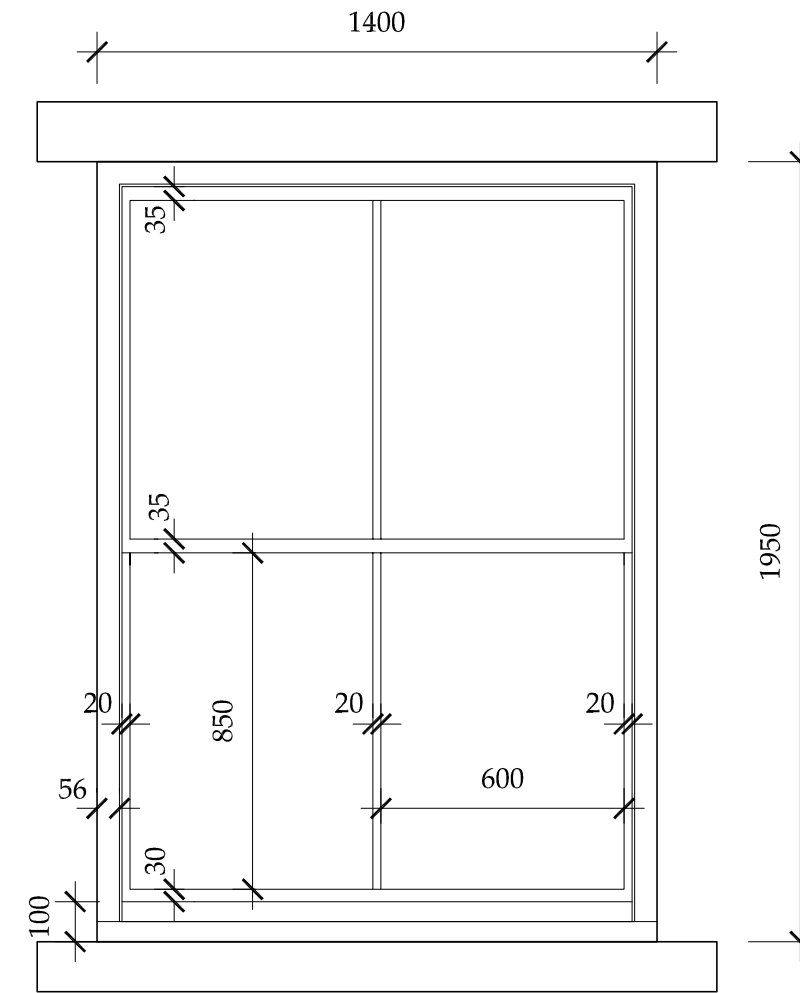

WG3

○ Window detail WG3  
Front Elevation - East  
Scale 1:20

**b h d partnership**

Airy Hill Manor, Whitby, North Yorkshire, UK, YO21 1QB.


●DO NOT SCALE from this drawing. Only figured dimensions are to be taken from this drawing.  
●The Contractor must verify all dimensions on site before commencing any work or shop drawings.  
●The Contractor must report any discrepancies before commencing work. If this drawing exceeds the quantities taken in any way, the Technician is to be informed before work is initiated.  
●Work within The Construction (Design and Management) Regulations 2015 is not to start until a Health & Safety Plan has been produced. This drawing is Copyright and must not be reproduced without consent of BHD Partnership Ltd

REV	DATE	BY	AMENDMENT	CHKD	APVD
A	22.10.21	MK	Issued for approval	TH	TH

CLIENT: <b>Ilona Franklin Woodleigh House, Aislabey</b>		
PROJECT: <b>Proposed replacement windows</b>		
A3	DRN: Marie Kay	DATE: 22.10.2021
SCALE:	1:20	ISSUE: Preliminary



DRAWING TITLE: <b>Window detail</b>	
DRAWING NR: <b>D12164 - 08</b>	REV: <b>A</b>

NYMNP  
27/10/2021

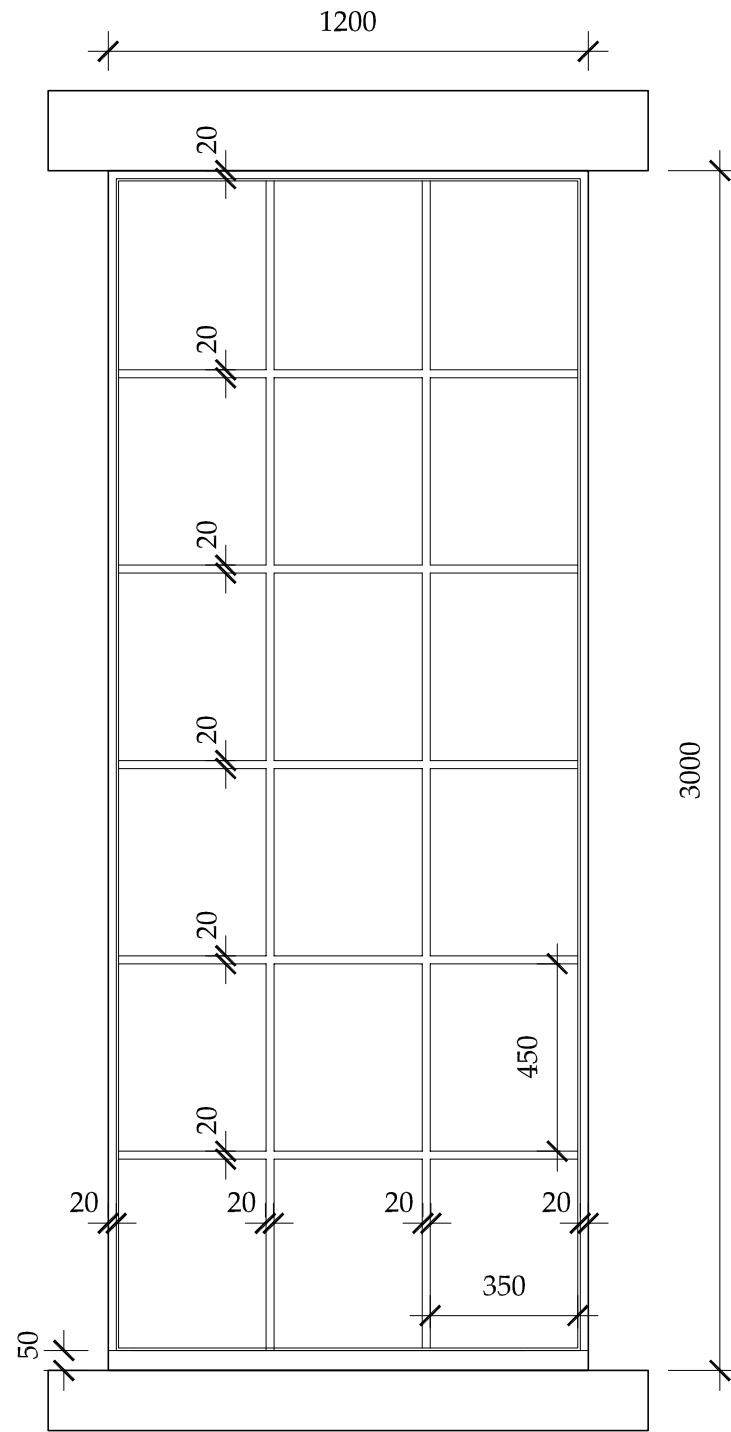


WF9

Window detail WF9  
Rear Elevation - West  
Scale 1:20

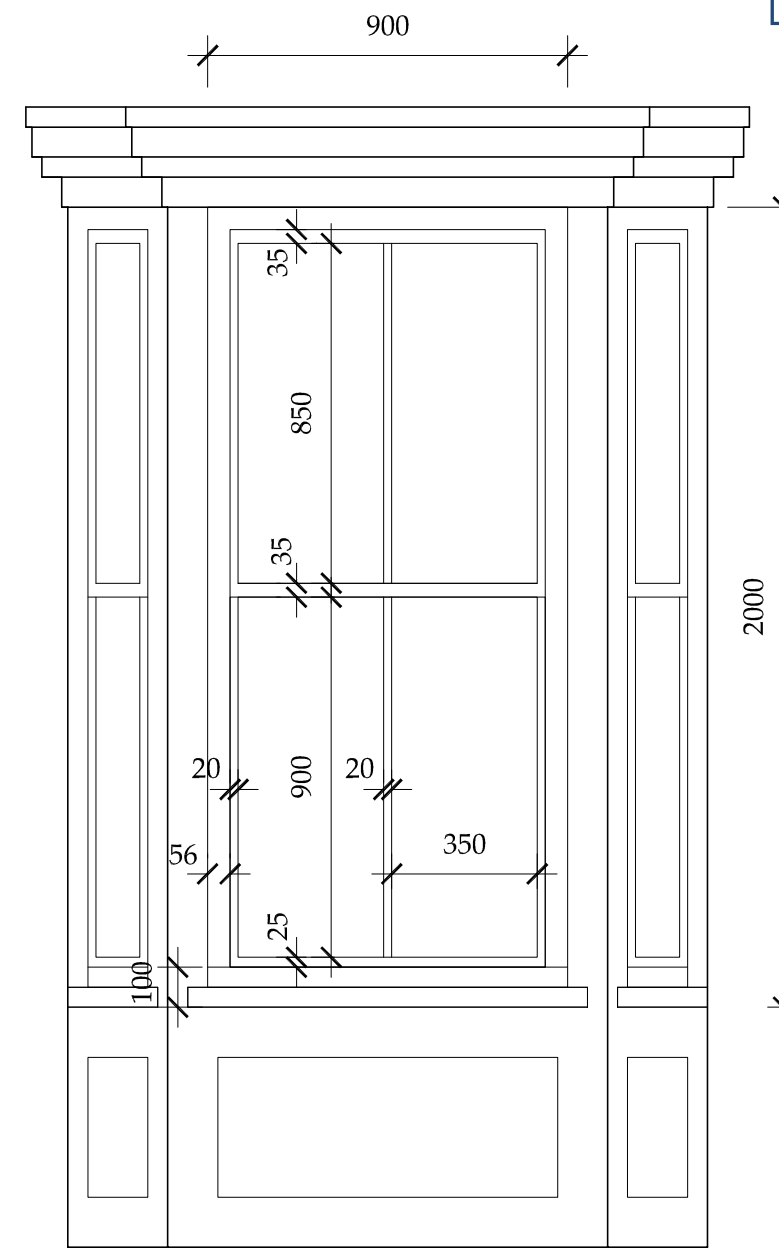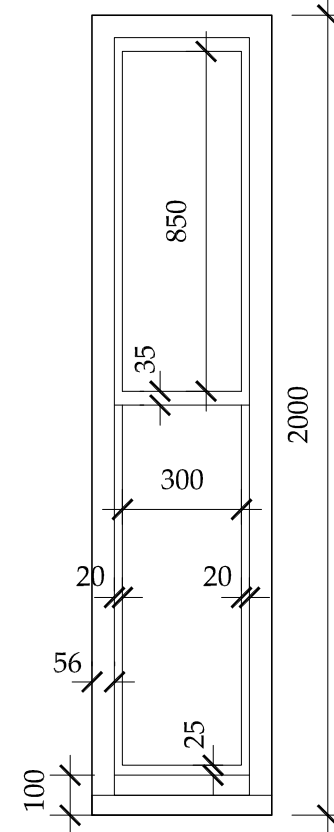

WF8

Window detail WF8  
Rear Elevation - West  
Scale 1:20

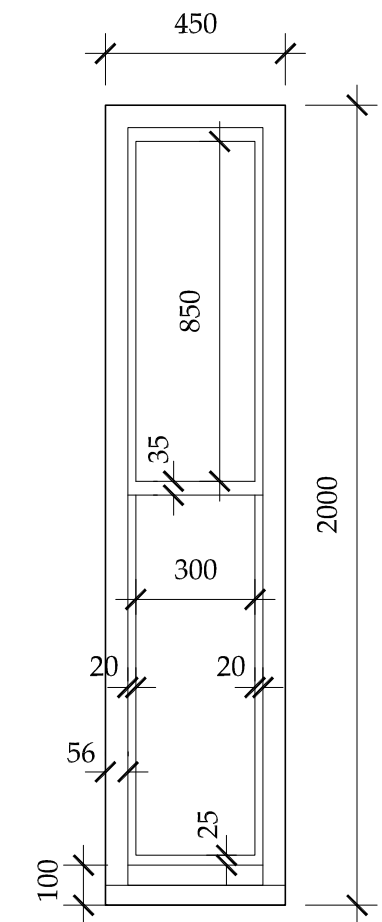

**b h d partnership**  
Airy Hill Manor. Whitby. North Yorkshire. UK. YO21 1OB.

DO NOT SCALE from this drawing. Only figured dimensions are to be taken from this drawing.  
The Contractor must verify all dimensions on site before commencing any work or shop drawings.  
The Contractor must report any discrepancies before commencing work. If this drawing exceeds the quantities taken in any way, the Technician is to be informed before work is initiated.  
Work within The Construction (Design and Management) Regulations 2015 is not to start until a Health & Safety Plan has been produced. This drawing is Copyright and must not be reproduced without consent of BHD Partnership Ltd

REV	DATE	BY	AMENDMENT	CHKD	APVD
A	25.10.21	MK	Issued for approval	TH	TH

CLIENT:  
**Ilona Franklin  
Woodleigh House, Aislaby**

PROJECT:  
**Proposed  
replacement windows**

A3 DRN: Marie Kay DATE: 25.10.2021  
SCALE: 1:20 ISSUE: Preliminary


DRAWING TITLE:  
**Window detail**

DRAWING NR:  
**D12164 - 09**

REV:  
**A**




NYMNPA  
27/10/2021

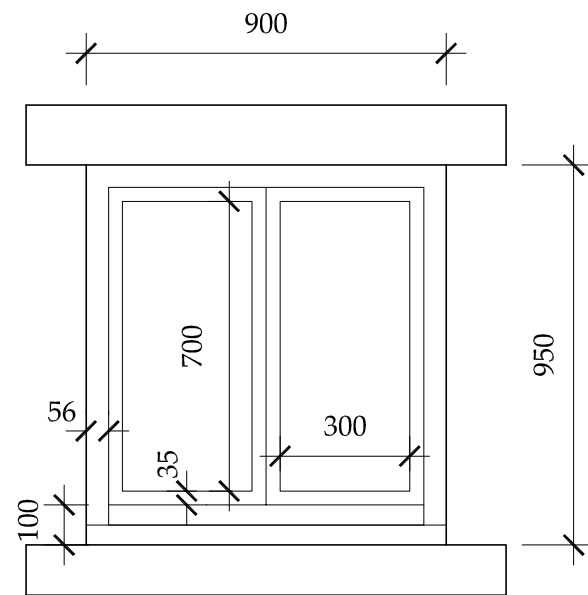


WF5

Window detail WF5  
Side Elevation - South  
Scale 1:20

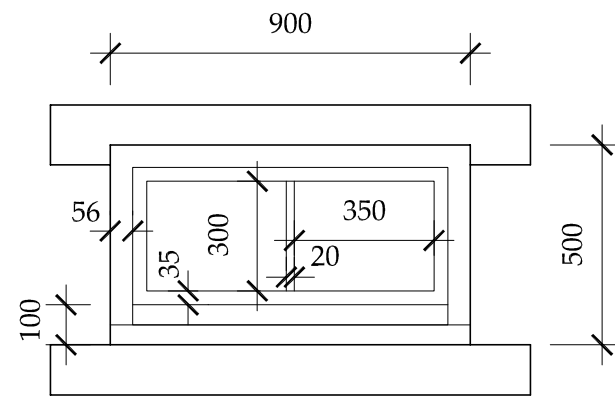

WG4

Window detail WG4  
Side Elevation - South  
Scale 1:20

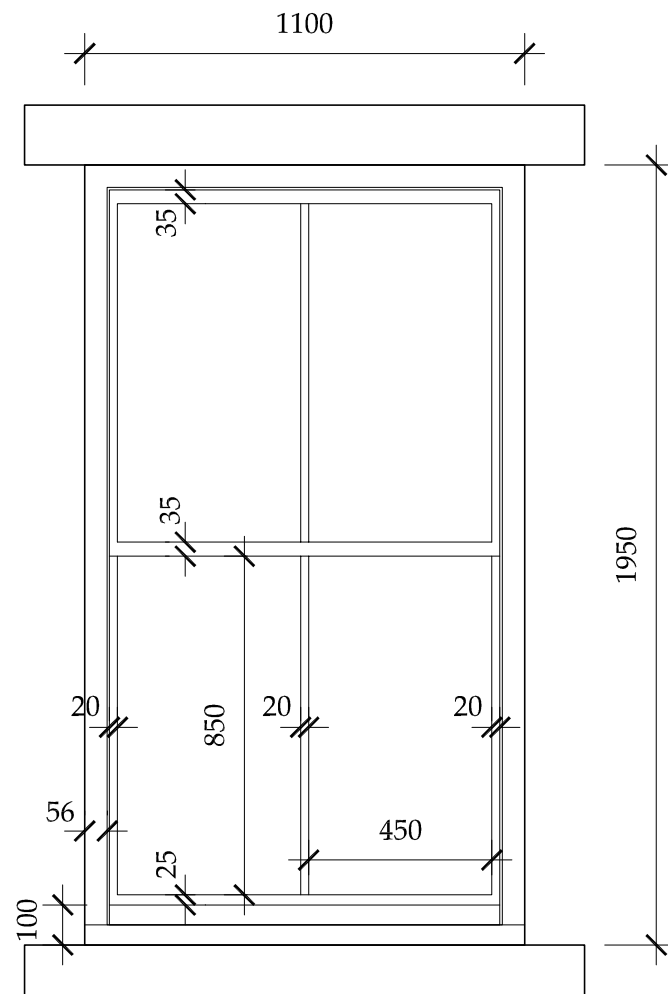

WG5

Window detail WG5  
Side Elevation - South  
Scale 1:20

**b h d partnership**  
Airy Hill Manor, Whitby, North Yorkshire, UK, YO21 1QB.

DO NOT SCALE from this drawing. Only figured dimensions are to be taken from this drawing.  
The Contractor must verify all dimensions on site before commencing any work or shop drawings.  
The Contractor must report any discrepancies before commencing work. If this drawing exceeds the quantities taken in any way, the Technician is to be informed before work is initiated.  
Work within The Construction (Design and Management) Regulations 2015 is not to start until a Health & Safety Plan has been produced. This drawing is Copyright and must not be reproduced without consent of BHD Partnership Ltd

REV	DATE	BY	AMENDMENT	CHKD	APVD
A	25.10.21	MK	Issued for approval	TH	TH

CLIENT:  
**Ilona Franklin  
Woodleigh House, Aislaby**

PROJECT:  
**Proposed  
replacement windows**

A3 | DRN: Marie Kay | DATE: 25.10.2021


SCALE: 1:20 | ISSUE: Preliminary

DRAWING TITLE:  
**Window detail**


DRAWING NR:  
**D12164 - 10**

REV:  
**A**


NYMNP  
27/10/2021

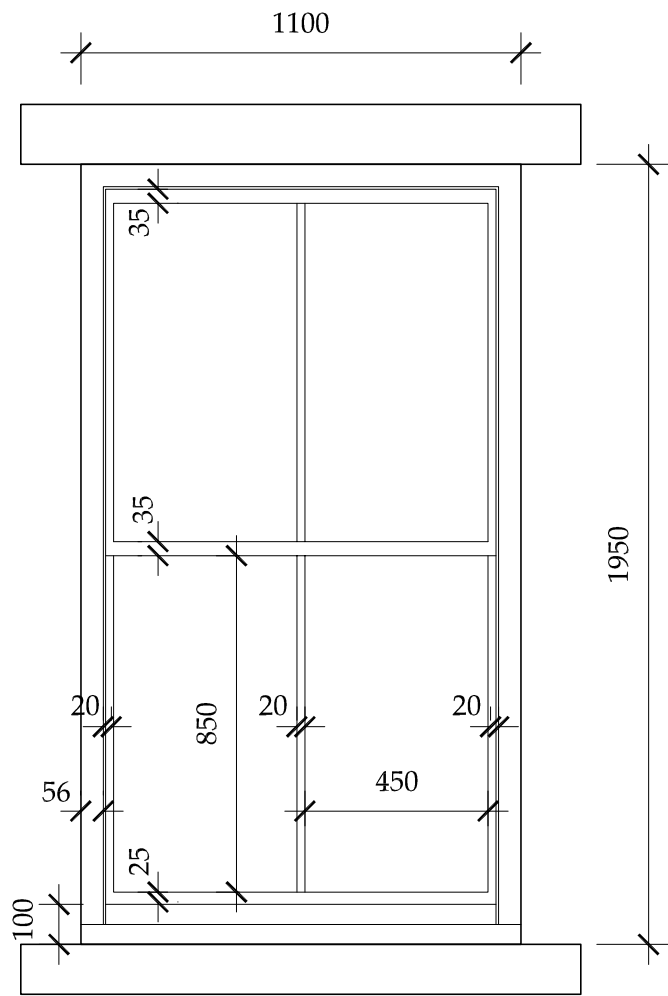


WG1

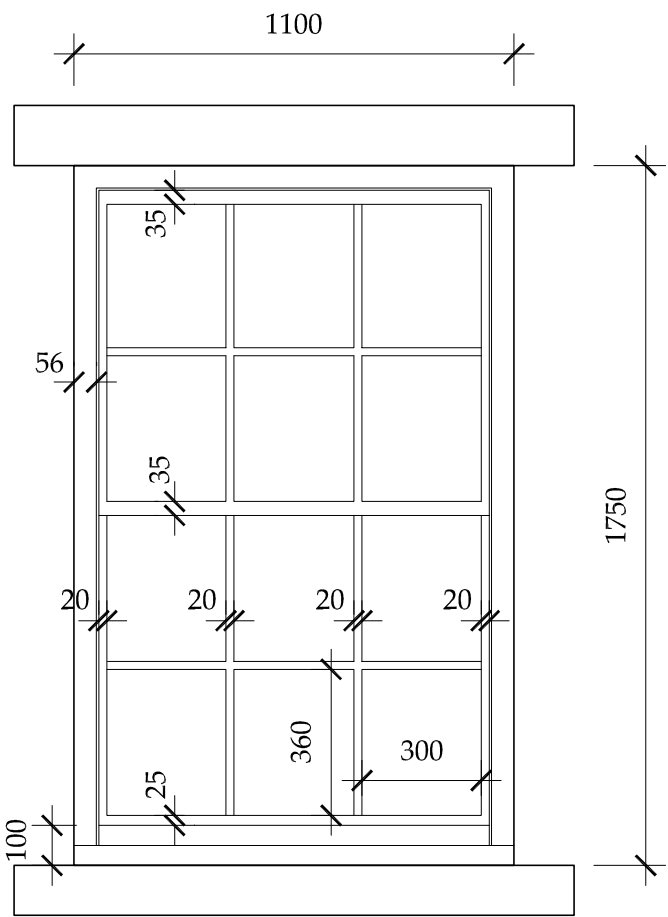

WF1

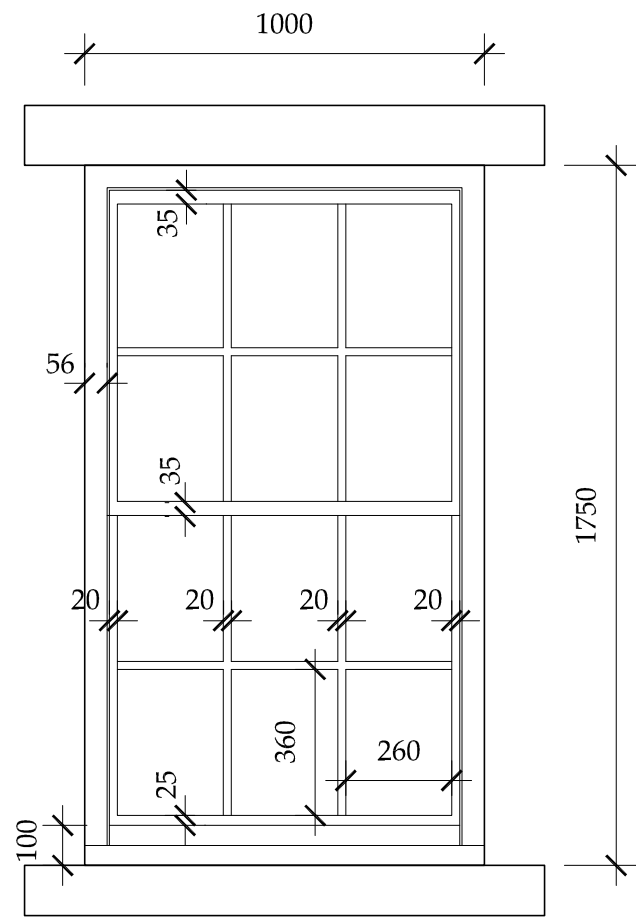

WF3

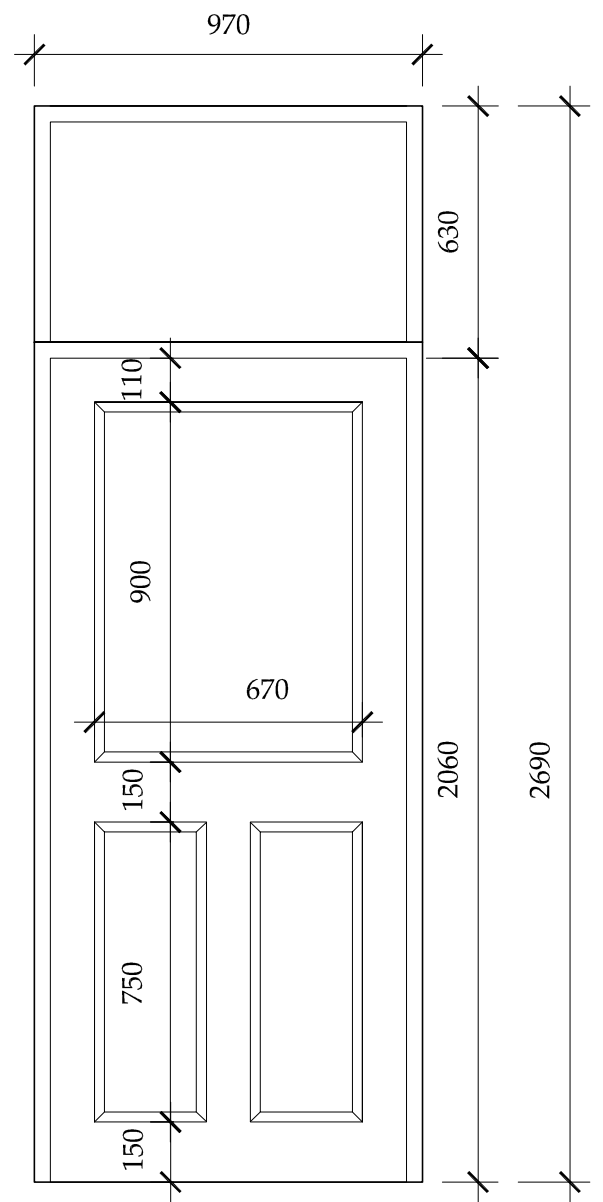

DG1

Window detail **WG1**  
Front Elevation - East  
Scale 1:20

Window detail **WF1**  
Front Elevation - East  
Scale 1:20

Window detail **WF3**  
Front Elevation - East  
Scale 1:20

Door detail **DG1**  
Front Elevation - East  
Scale 1:20

**b h d partnership**  
Airy Hill Manor, Whitby, North Yorkshire, UK, YO21 1QB.

DO NOT SCALE from this drawing. Only figured dimensions are to be taken from this drawing.  
The Contractor must verify all dimensions on site before commencing any work or shop drawings.  
The Contractor must report any discrepancies before commencing work. If this drawing exceeds the quantities taken in any way, the Technician is to be informed before work is initiated.  
Work within The Construction (Design and Management) Regulations 2015 is not to start until a Health & Safety Plan has been produced. This drawing is Copyright and must not be reproduced without consent of BHD Partnership Ltd

A	25.10.21	MK	Issued for approval	TH	TH	
REV	DATE	BY	AMENDMENT	CHKD	APVD	

CLIENT:  
**Ilona Franklin  
Woodleigh House, Aislaby**

PROJECT:  
**Proposed  
replacement windows**

A3 | DRN: Marie Kay | DATE: 25.10.2021

SCALE: 1:20 | ISSUE: Preliminary

DRAWING TITLE:  
**Window detail**

DRAWING NR:  
**D12164 - 11**

REV:  
**A**