

○ Site Plan
Scale 1:1250

○ Block Plan
Scale 1:500

Ordnance Survey Licence No. 10002562

b h d partnership
Airy Hill Manor, Whitby, North Yorkshire, UK, YO21 1QB.
Tel: 01947-604871 Fax: 01947-600010
general@bhdpartnership.com www.bhdpartnership.com

● DO NOT SCALE from this drawing. Only figured dimensions are to be taken from this drawing.
● The Contractor must verify all dimensions on site before commencing any work or shop drawings.
● The Contractor must report any discrepancies before commencing work. If this drawing exceeds the quantities taken in any way, the Technician is to be informed before work is initiated.
● Work within The Construction (Design and Management) Regulations 2015 is not to start until a Health & Safety Plan has been produced. This drawing is Copyright and must not be reproduced without consent of BHD Partnership Ltd

REV	DATE	BY	AMENDMENT	CHKD	APVD
A	20/09/21	CE	Issued for approval		

CLIENT:
Mr G & Mrs K Kidd

PROJECT:
**5 Sled Gates
Fyvingthorpe YO22 4TZ**

A3 DRN: C Eynon DATE: 20/09/21
SCALE: As shown ISSUE: Preliminary

DRAWING TITLE:
**Location Plan
and
Block Plan**


DRAWING NR:
D12052-01

REV:
A

Do not scale from this drawing, only figured dimensions are to be taken from this drawing.
 The contractor must verify all dimensions on site before commencing any work or shop drawings.
 The contractor must report any discrepancies before commencing work. If this drawing exceeds the quantities taken in any way, the technician is to be informed before work is initiated.
 Work within the construction (design and management) regulations 2015 is not to start until a health & safety plan has been produced. This drawing is copyright and must not be reproduced without consent of BHD Partnership Ltd.
CDM Regulations
 Contractor must not start without 'Pre Construction Information' from Principle Designer. If unsure contact BHD.
 Contractor must agree the 'Principle Contractor' roll with the client prior to commencement of the works.
 Ensure if required under CDM2015 regulations that the project is notified to the HSE.




Front Elevation
Scale 1:100

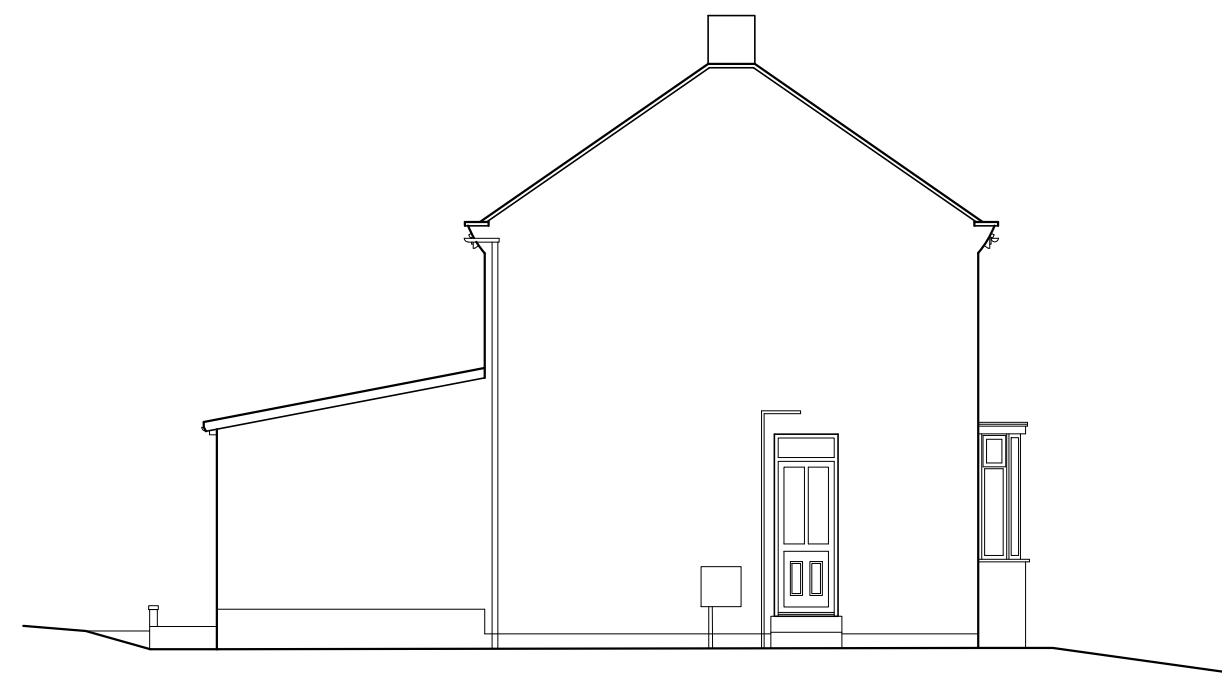

Side Elevation
Scale 1:100




Rear Elevation
Scale 1:100

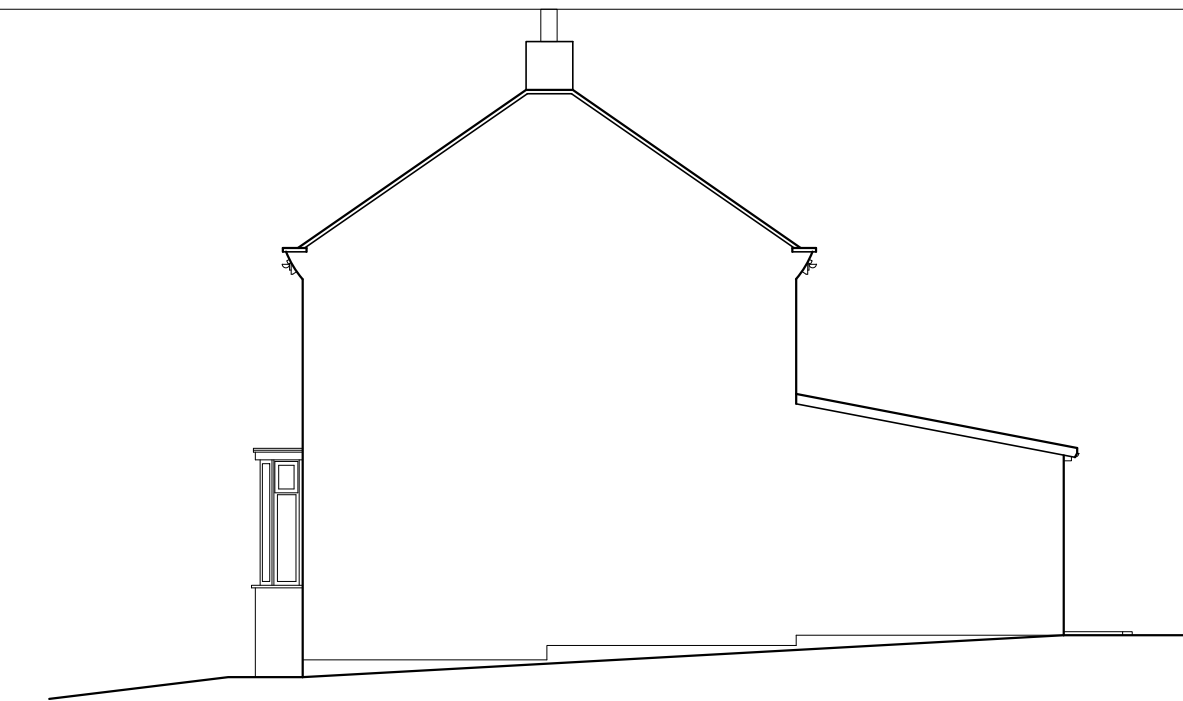


Side Elevation
Scale 1:100

NYMNP
 20/09/2021

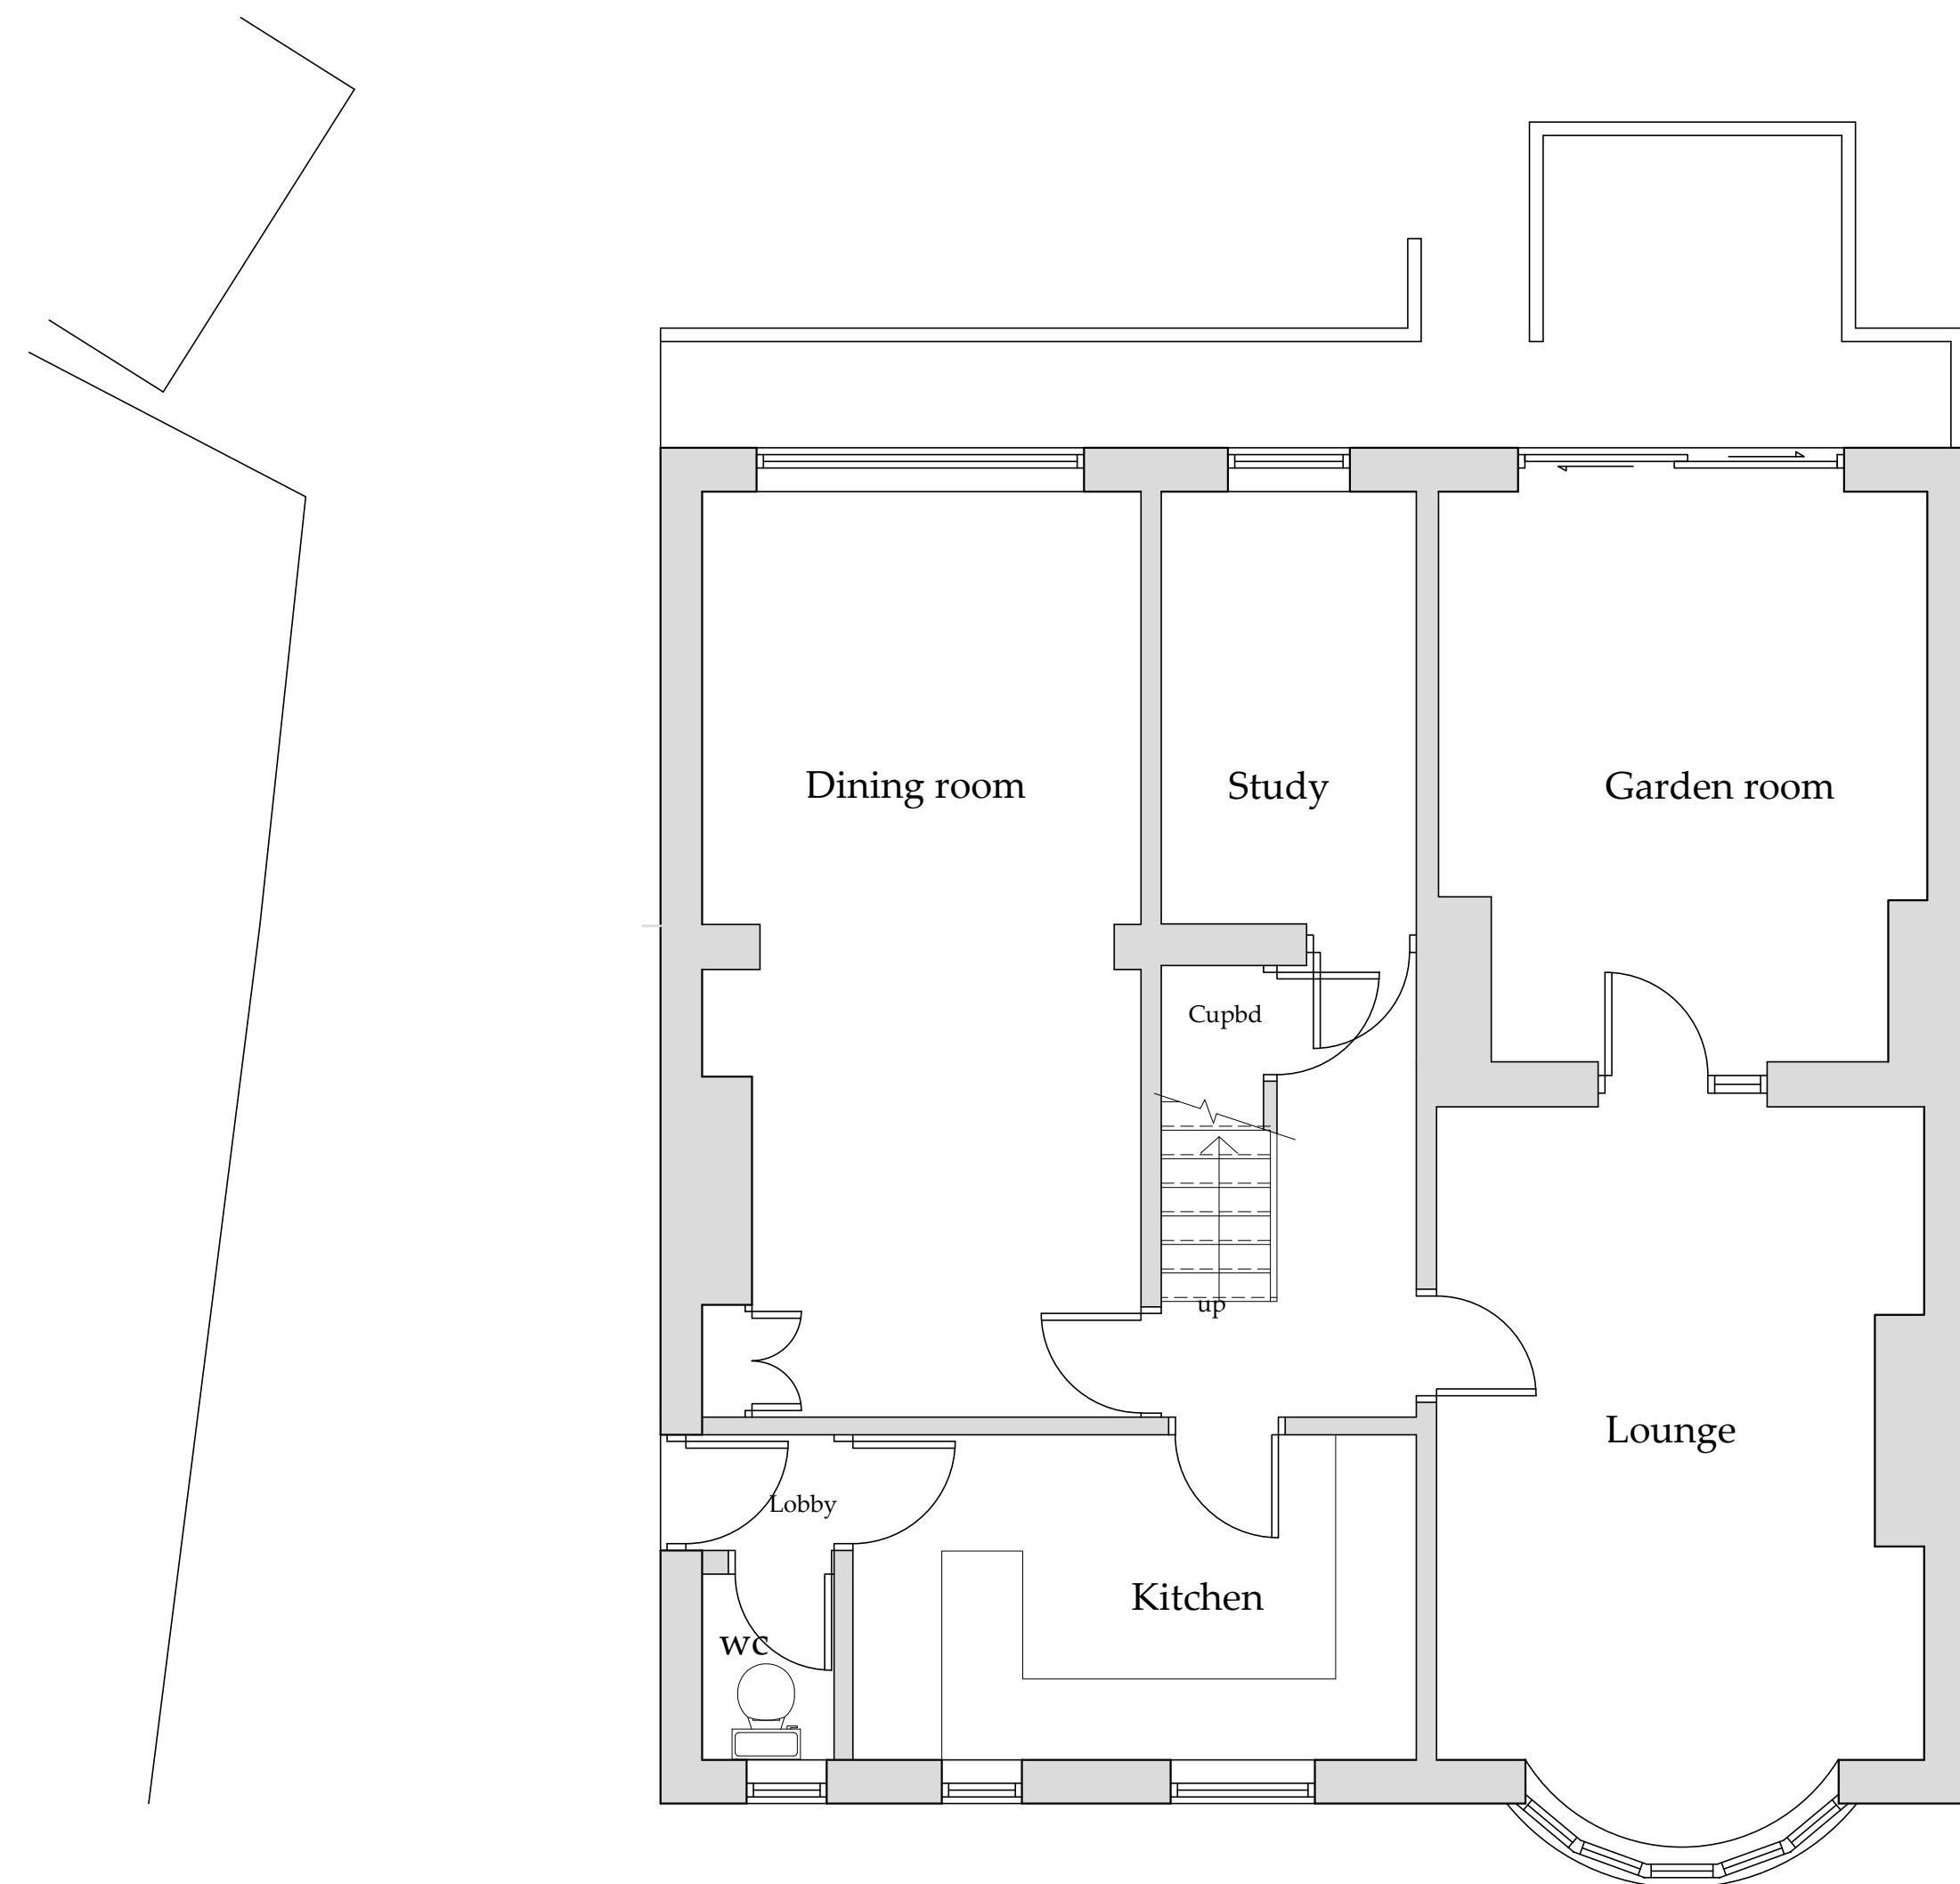

Ground Floor Plan
Scale 1:50

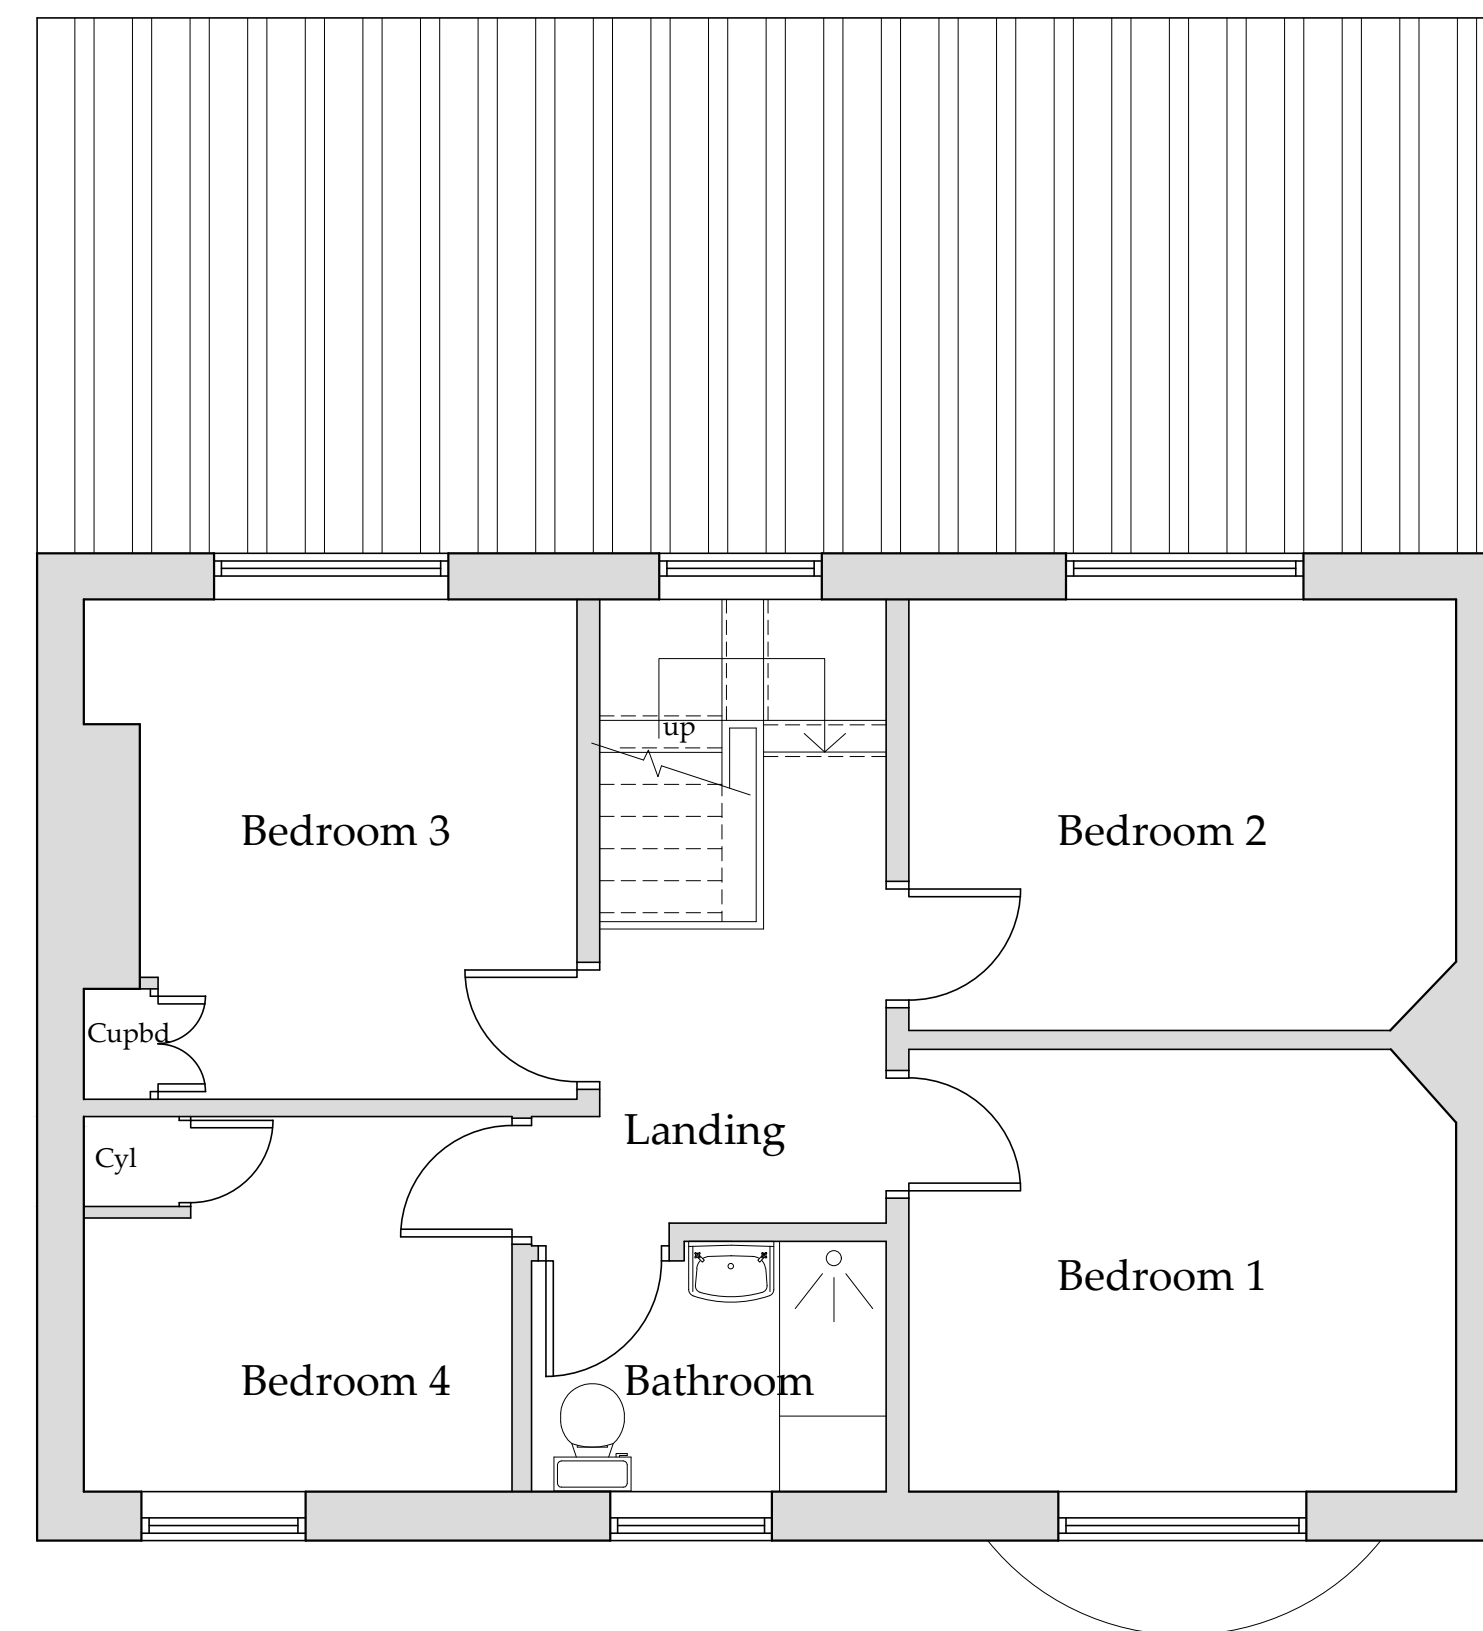

First Floor Plan
Scale 1:50

Drawings for planning and client consideration only

A	23/02/21	CE	Issued for approval
---	----------	----	---------------------

REV	DATE	BY	AMENDMENT
-----	------	----	-----------

bhd
partnership

Architecture + Engineering

Airy Hill Manor, Waterstead Lane,
Whitby, N. Yorks. YO21 1QB.
P: +441947 604871 F: +441947 600010
E: general@bhdpartnership.com

CLIENT: **Mr G & Mrs K Kidd**

PROJECT: **5 Sledgates
Fylingthorpe YO22 4TZ**

Drawing: **Existing Plans and Elevations**

DRAWING STATUS: **Preliminary**

DRAWN: C Eynon	CHECKED: N I Duffield
-------------------	--------------------------

SCALE @ SIZE: 1:100 & 1:50 @ A1	DATE: 23/02/21
------------------------------------	-------------------

DRAWING No: D12052-02	REV: A
--------------------------	-----------

Do not scale from this drawing, only figured dimensions are to be taken from this drawing.
 The contractor must verify all dimensions on site before commencing any work or shop drawings.
 The contractor must report any discrepancies taken in any way, the technician is to be informed before work is initiated.
 Work within the construction (design and management) regulations 2015 is not to start until a health & safety plan has been produced. This drawing is copyright and must not be reproduced without consent of BHD Partnership Ltd.
CDM Regulations
 Contractor must not start without 'Pre Construction Information' from Principle Designer. If unsure contact BHD.
 Contractor must agree the 'Principle Contractor' roll with the client prior to commencement of the works.
 Ensure if required under CDM2015 regulations that the project is notified to the HSE.



Front Elevation

Scale 1:100

Side Elevation


Scale 1:100

Rear Elevation

Scale 1:100


Side Elevation

Scale 1:100

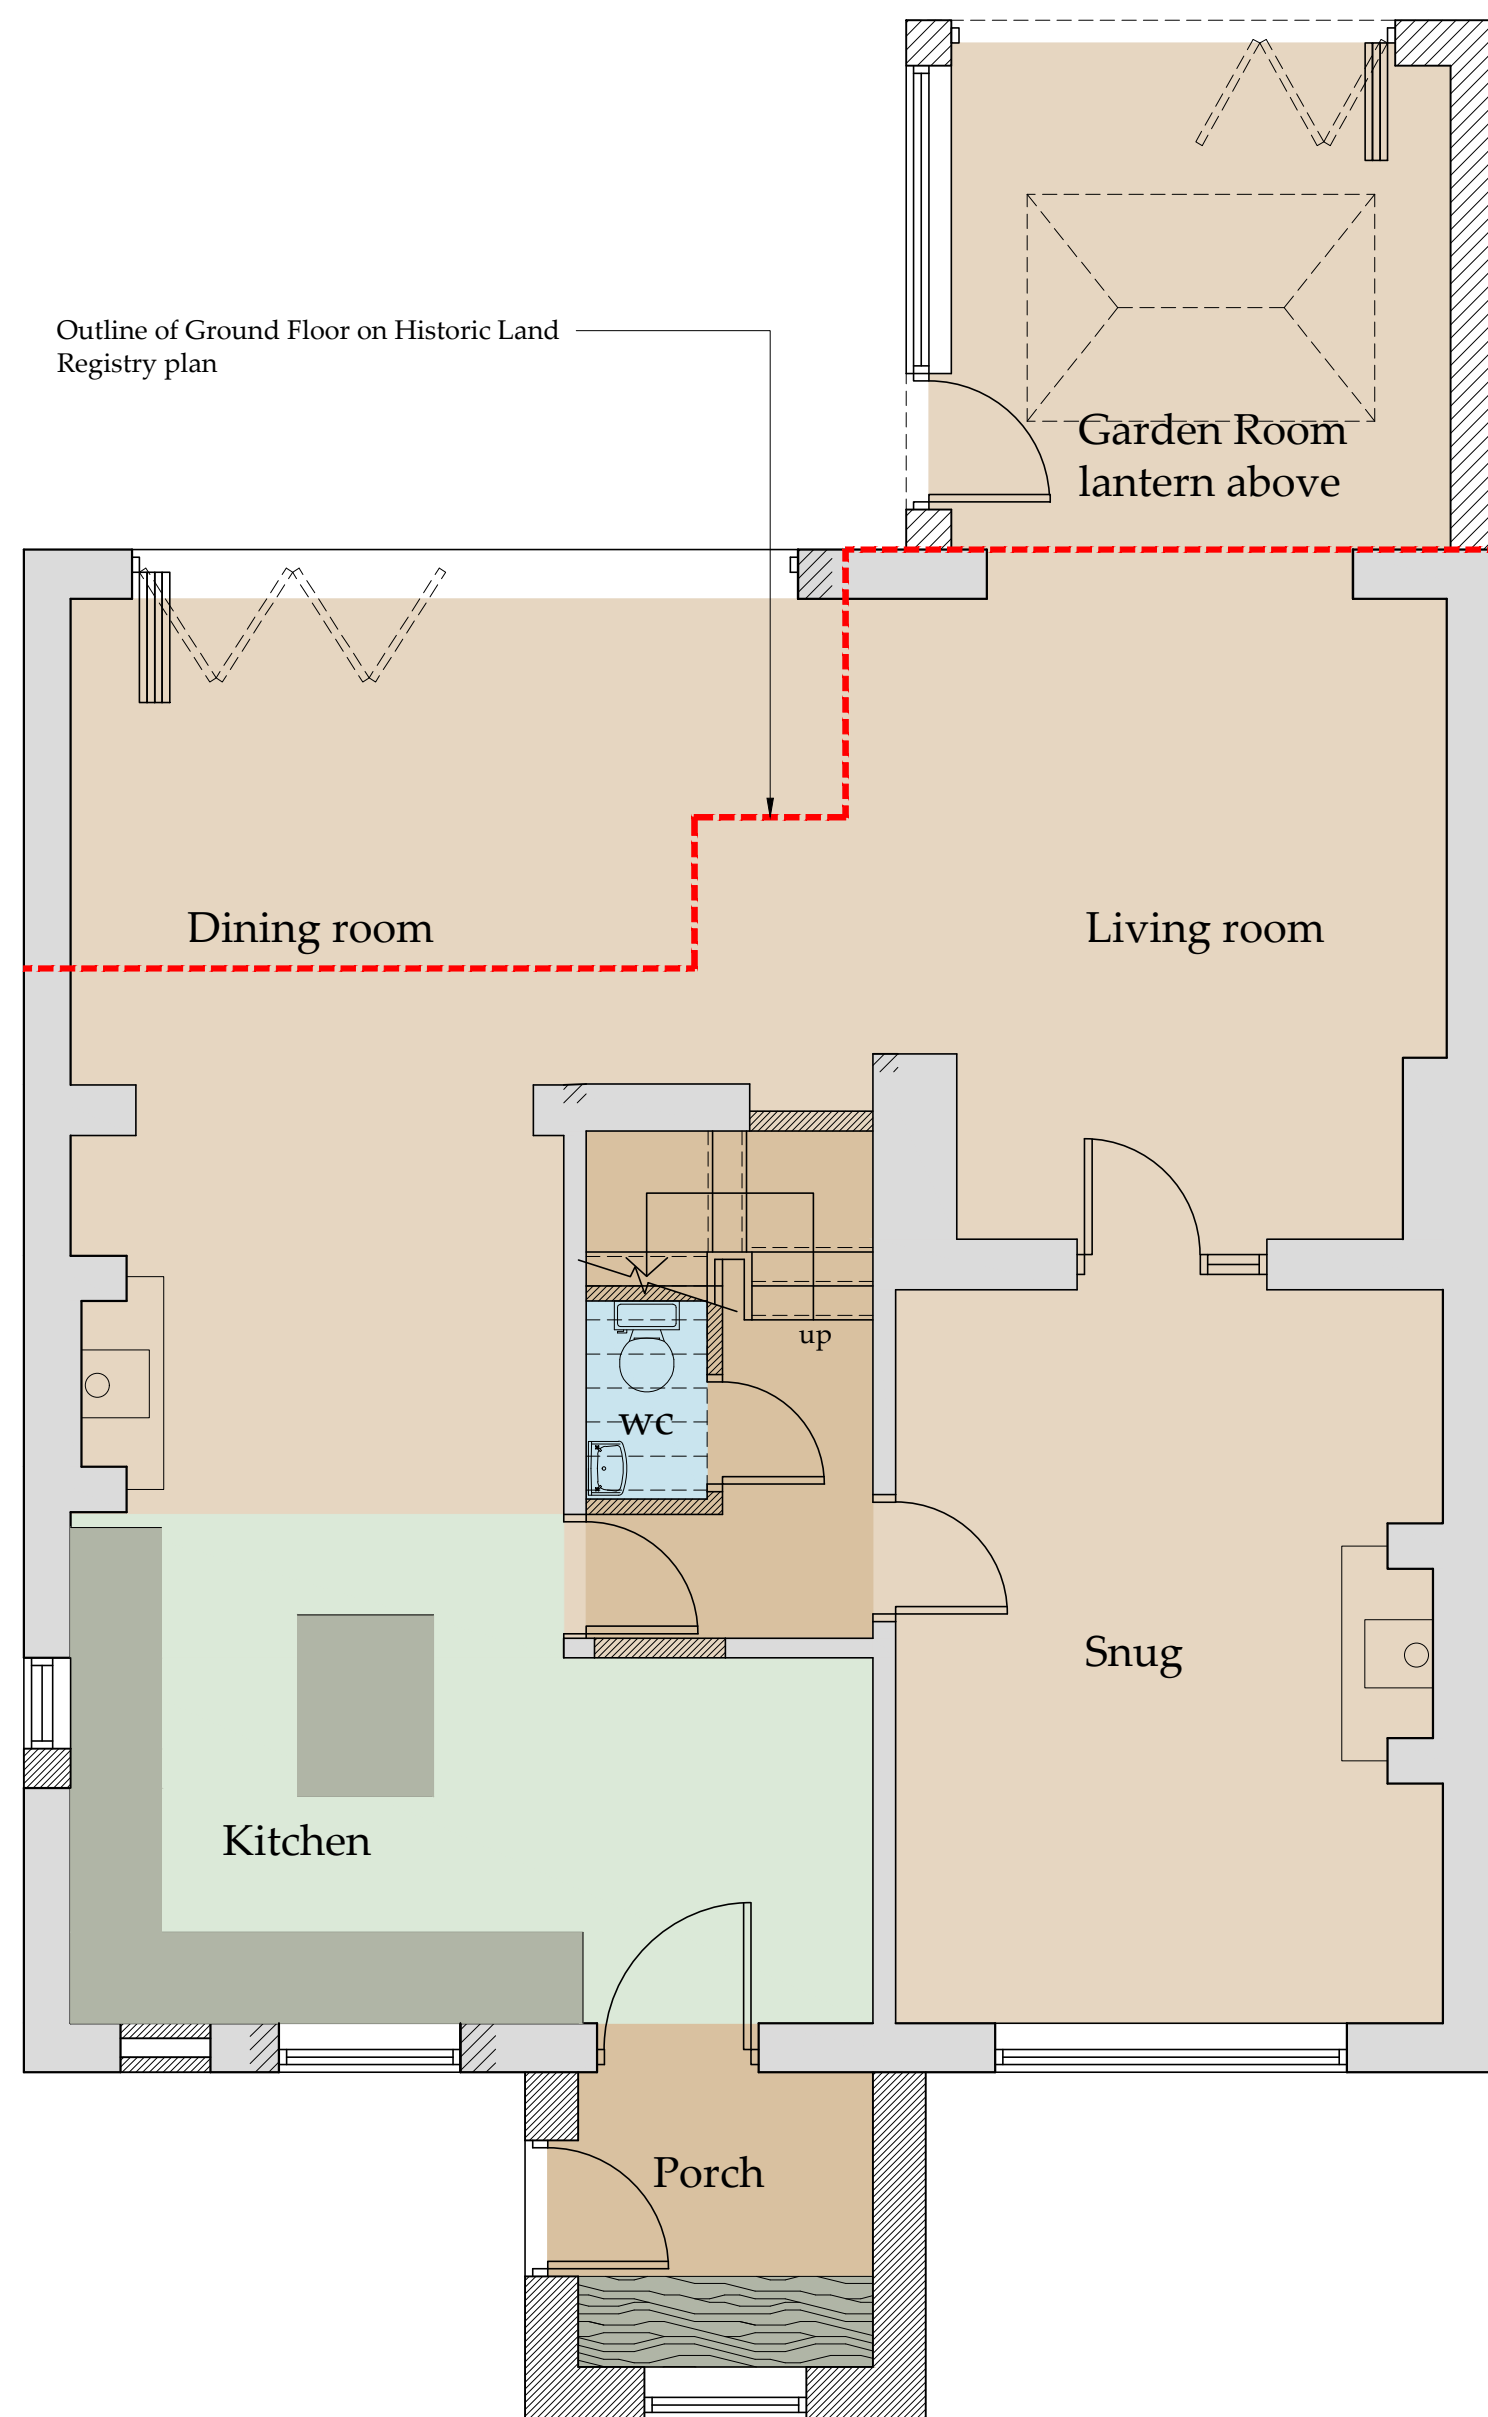


Ground Floor Plan

Scale 1:50

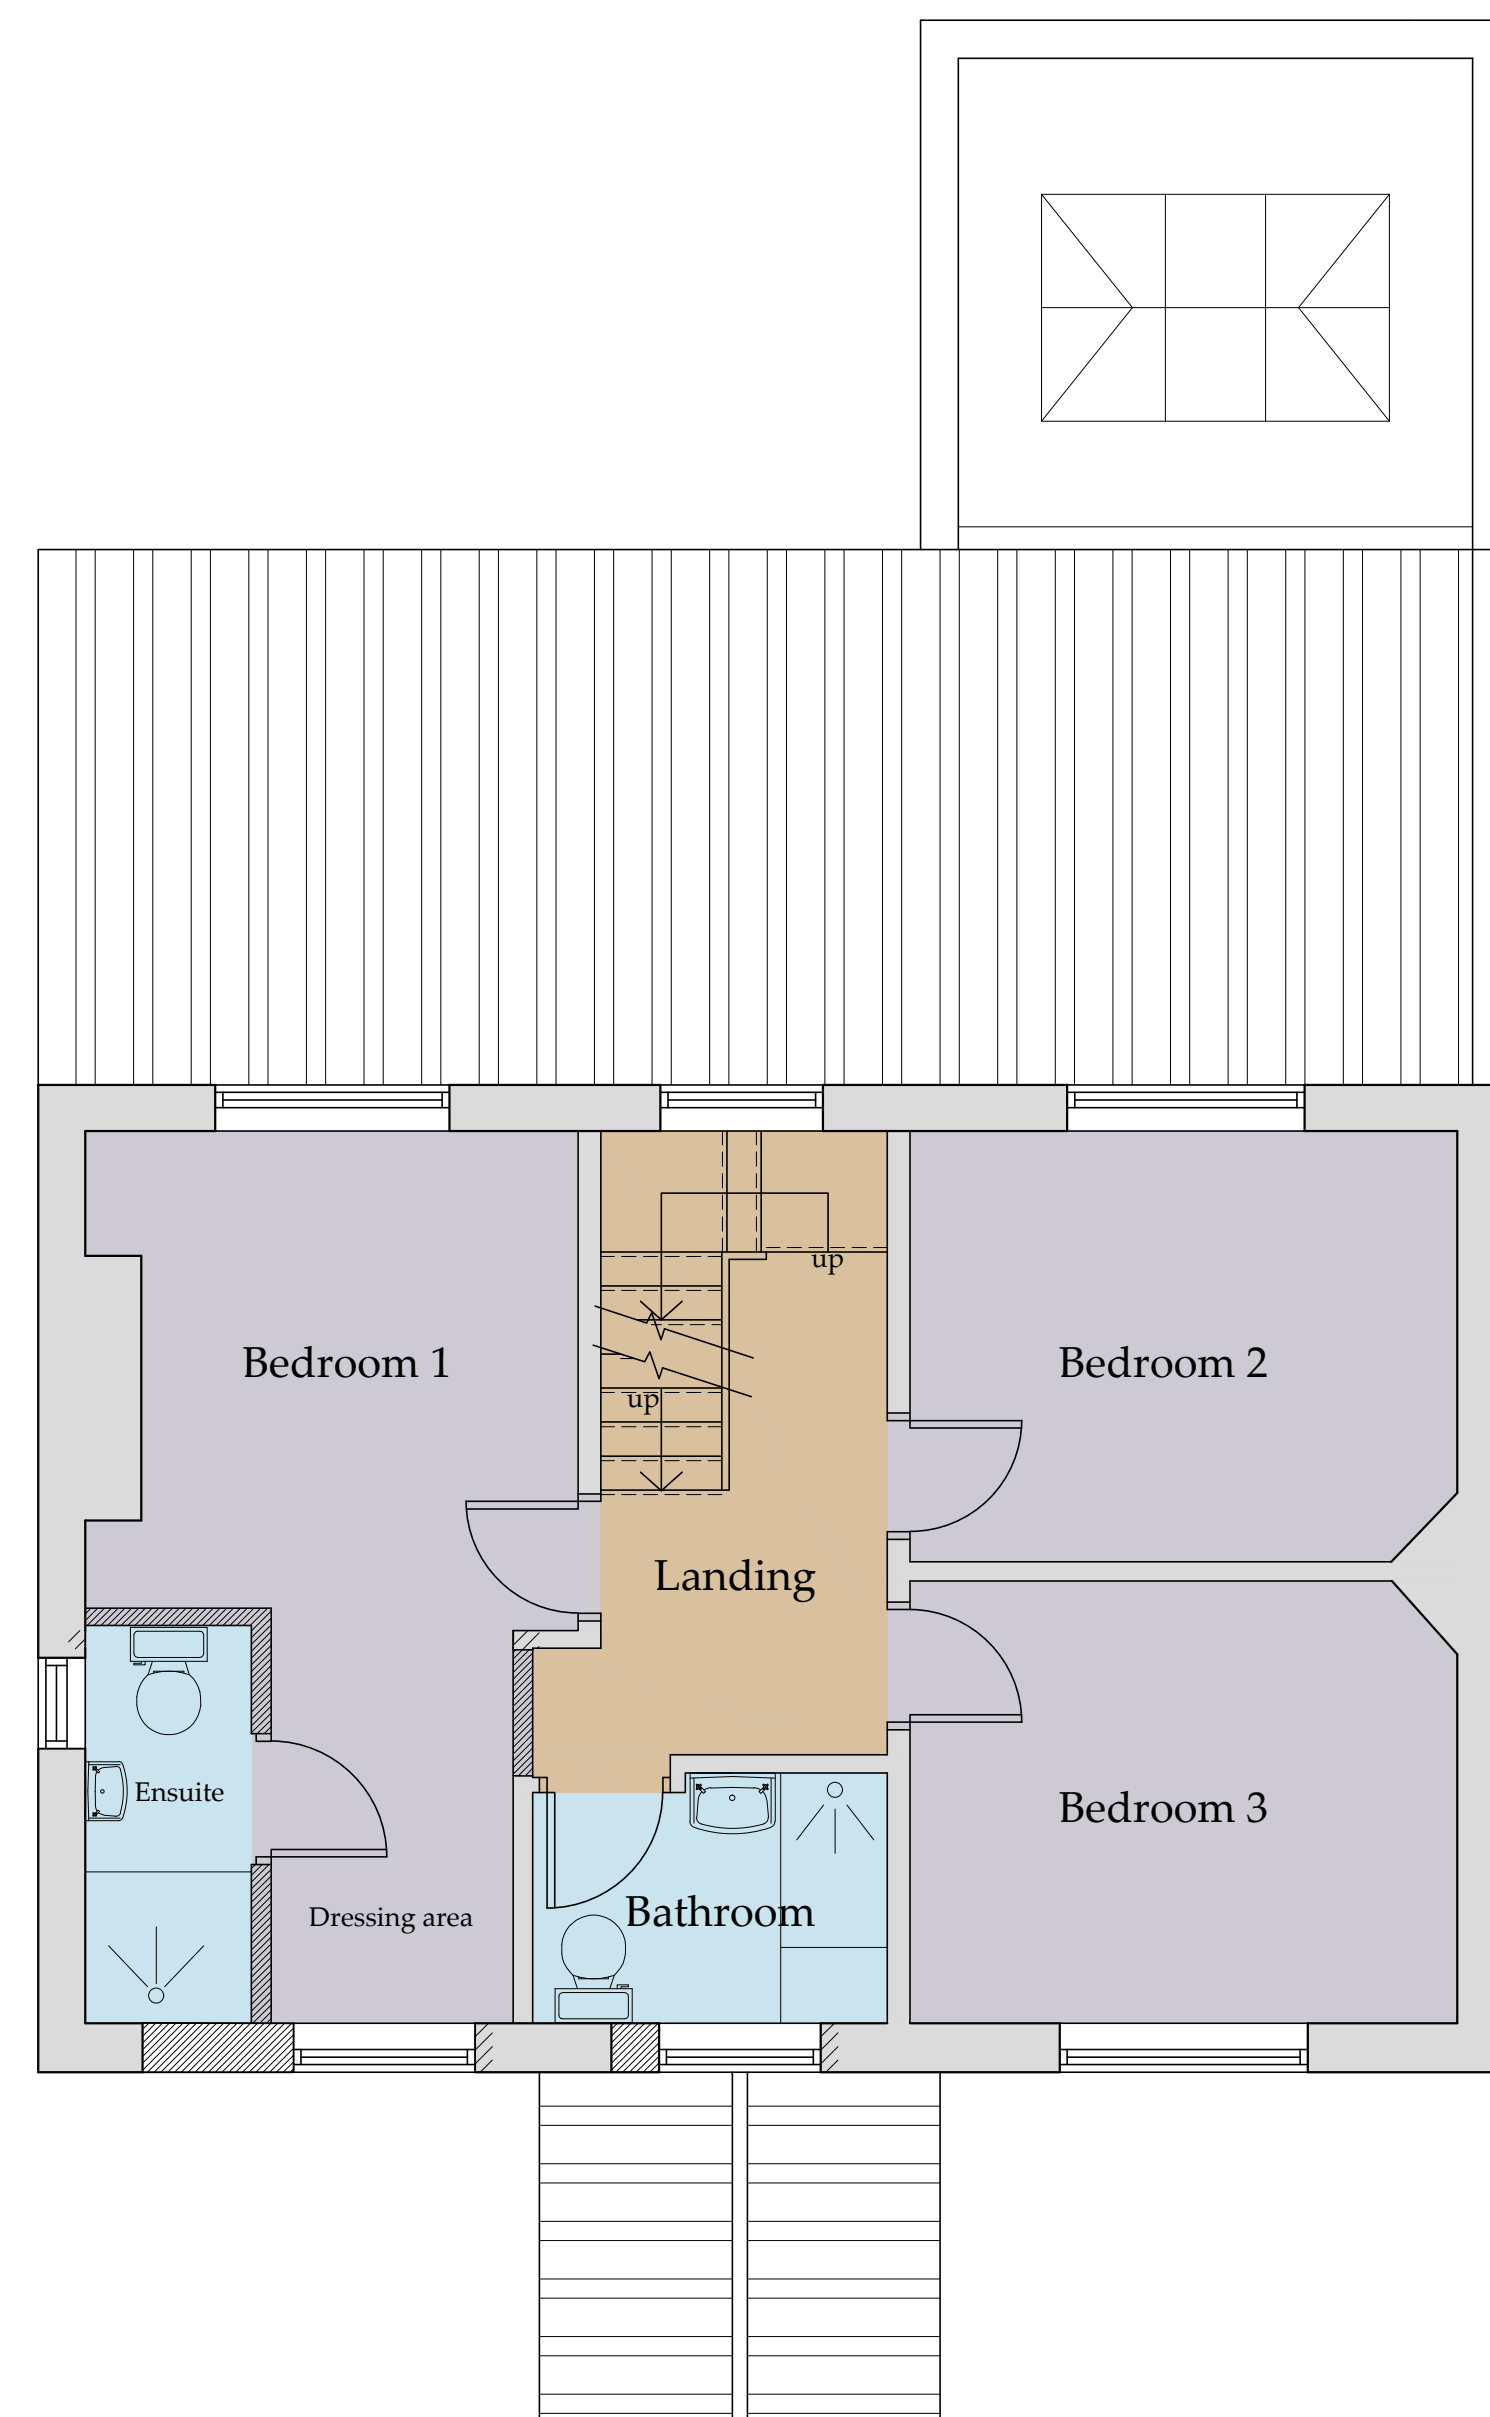

First Floor Plan

Scale 1:50

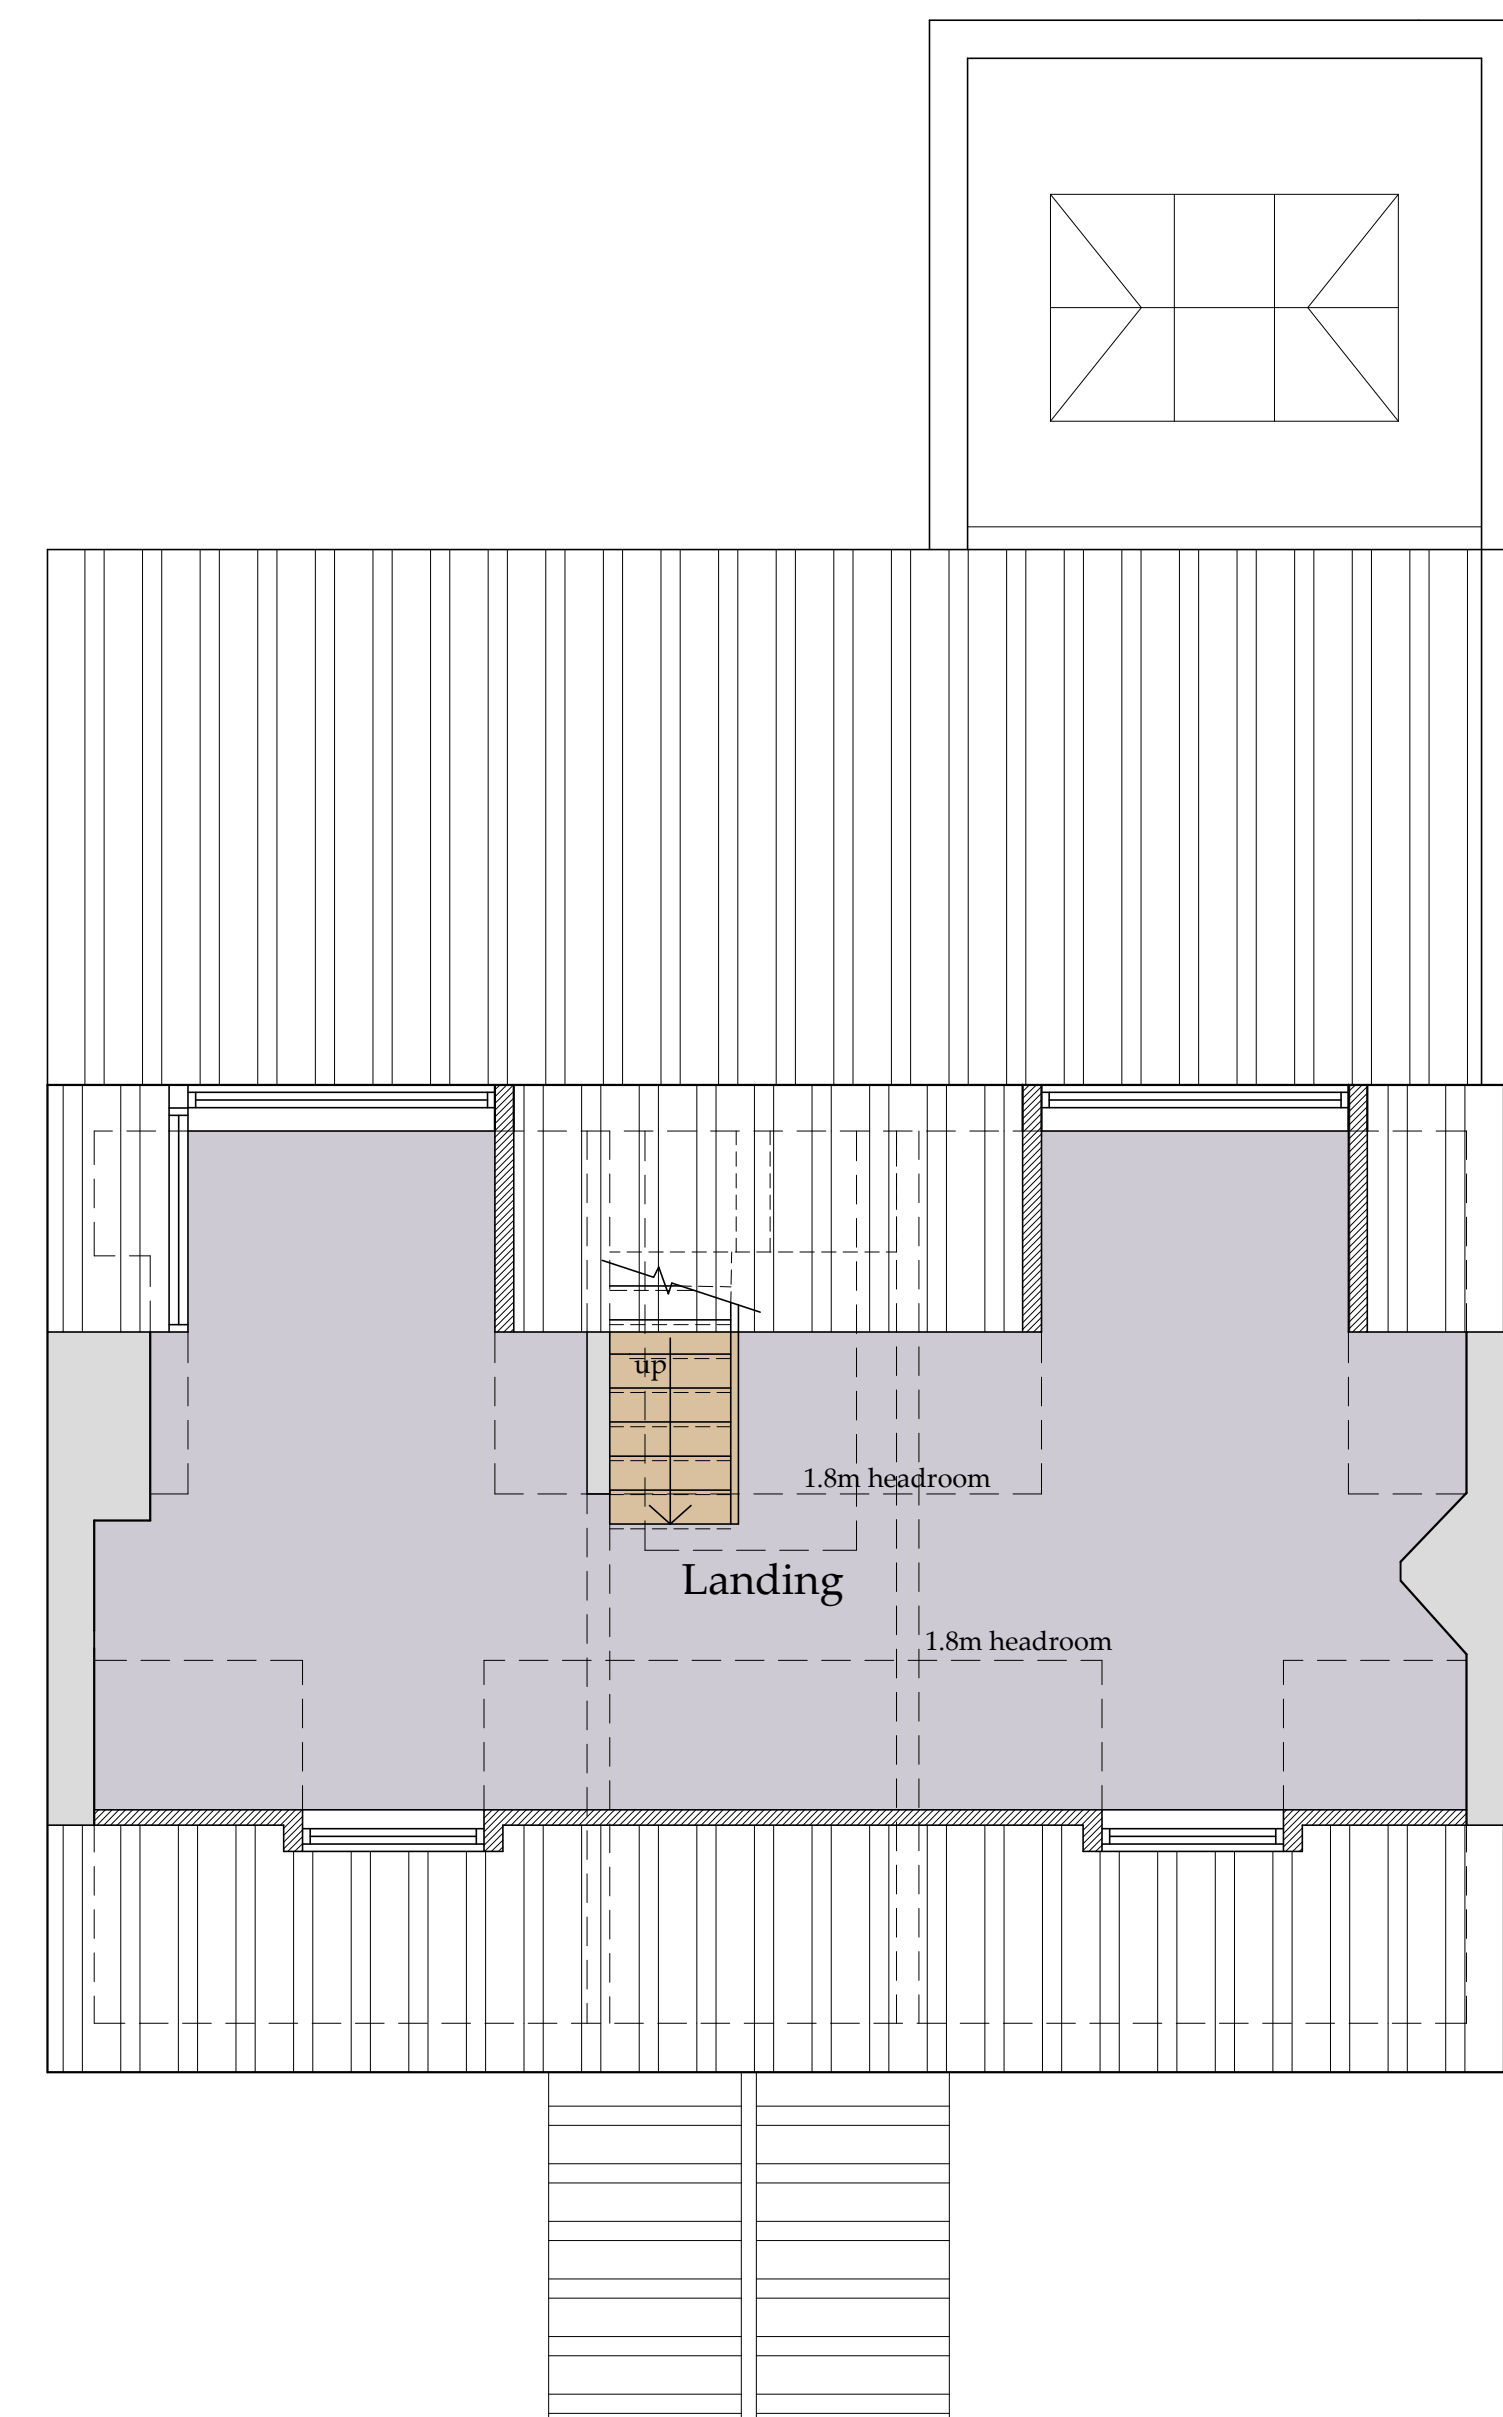

Second Floor Plan

Scale 1:50

NYMNP

10/11/2021

Drawings for planning and client consideration only

C	01/09/21	CE	Amended to suit client
B	27/08/21	CE	Amended to suit client
A	24/05/21	CE	Issued for approval

REV	DATE	BY	AMENDMENT
-----	------	----	-----------

bhd partnership
 Architecture + Engineering

Airy Hill Manor, Waterstead Lane, Whitby, N. Yorks. YO21 1QB.
 P: +441947 604871 F: +441947 600010
 E: general@bhdpartnership.com

CLIENT: Mr G & Mrs K Kidd

PROJECT: 5 Sledgates Fylingthorpe YO22 4TZ

DRAWING: Proposed Option C Plans and Elevations

DRAWING STATUS: Preliminary

DRAWN: C Eynon	CHECKED: N I Duffield
----------------	-----------------------

SCALE @ SIZE: 1:100 & 1:50 @ A1	DATE: 24/05/21
---------------------------------	----------------

DRAWING No: D12052-05	REV: C
-----------------------	--------