


Siteplan® 1:1250

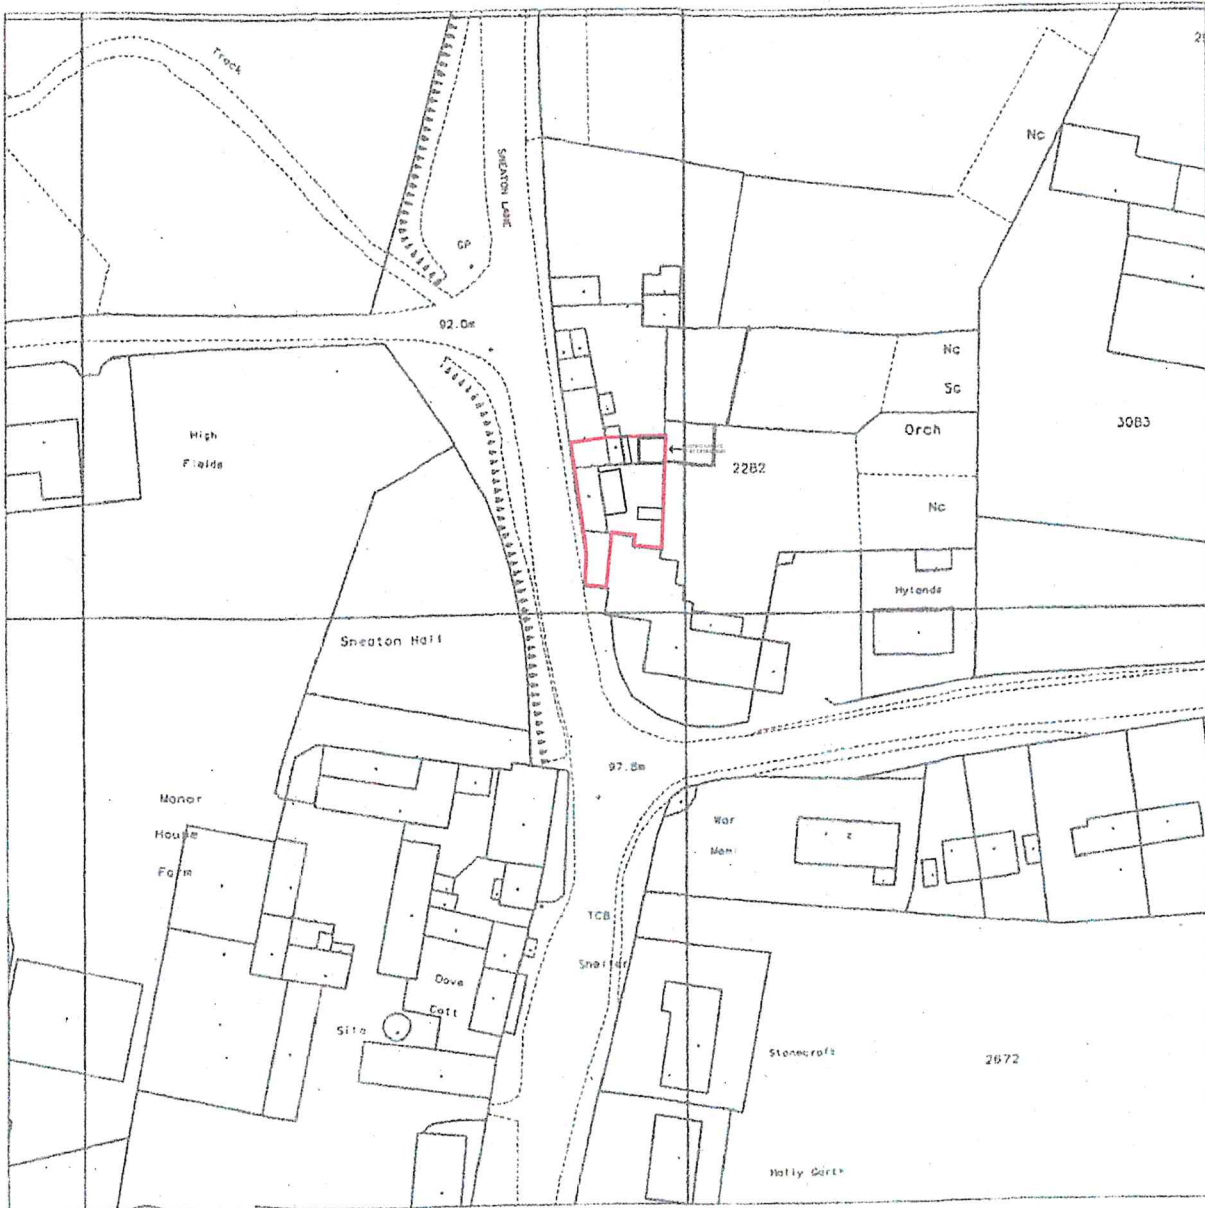

Produced 04 May 2006 from Ordnance Survey digital data and incorporating surveyed revision data available at this date. © Crown Copyright 2006.

Reproduction in whole or in part is prohibited without the prior permission of Ordnance Survey.

Ordnance Survey and the OS symbol are registered trademarks and Siteplan a trade mark of Ordnance Survey, the national mapping agency of Great Britain.


Part or all of this Siteplan is enlarged from



Centre Coordinates: 489187 507801

National Grid sheet reference at centre of this Siteplan: NZ6907

Supplied by: Blackwells
Serial Number: 02833700

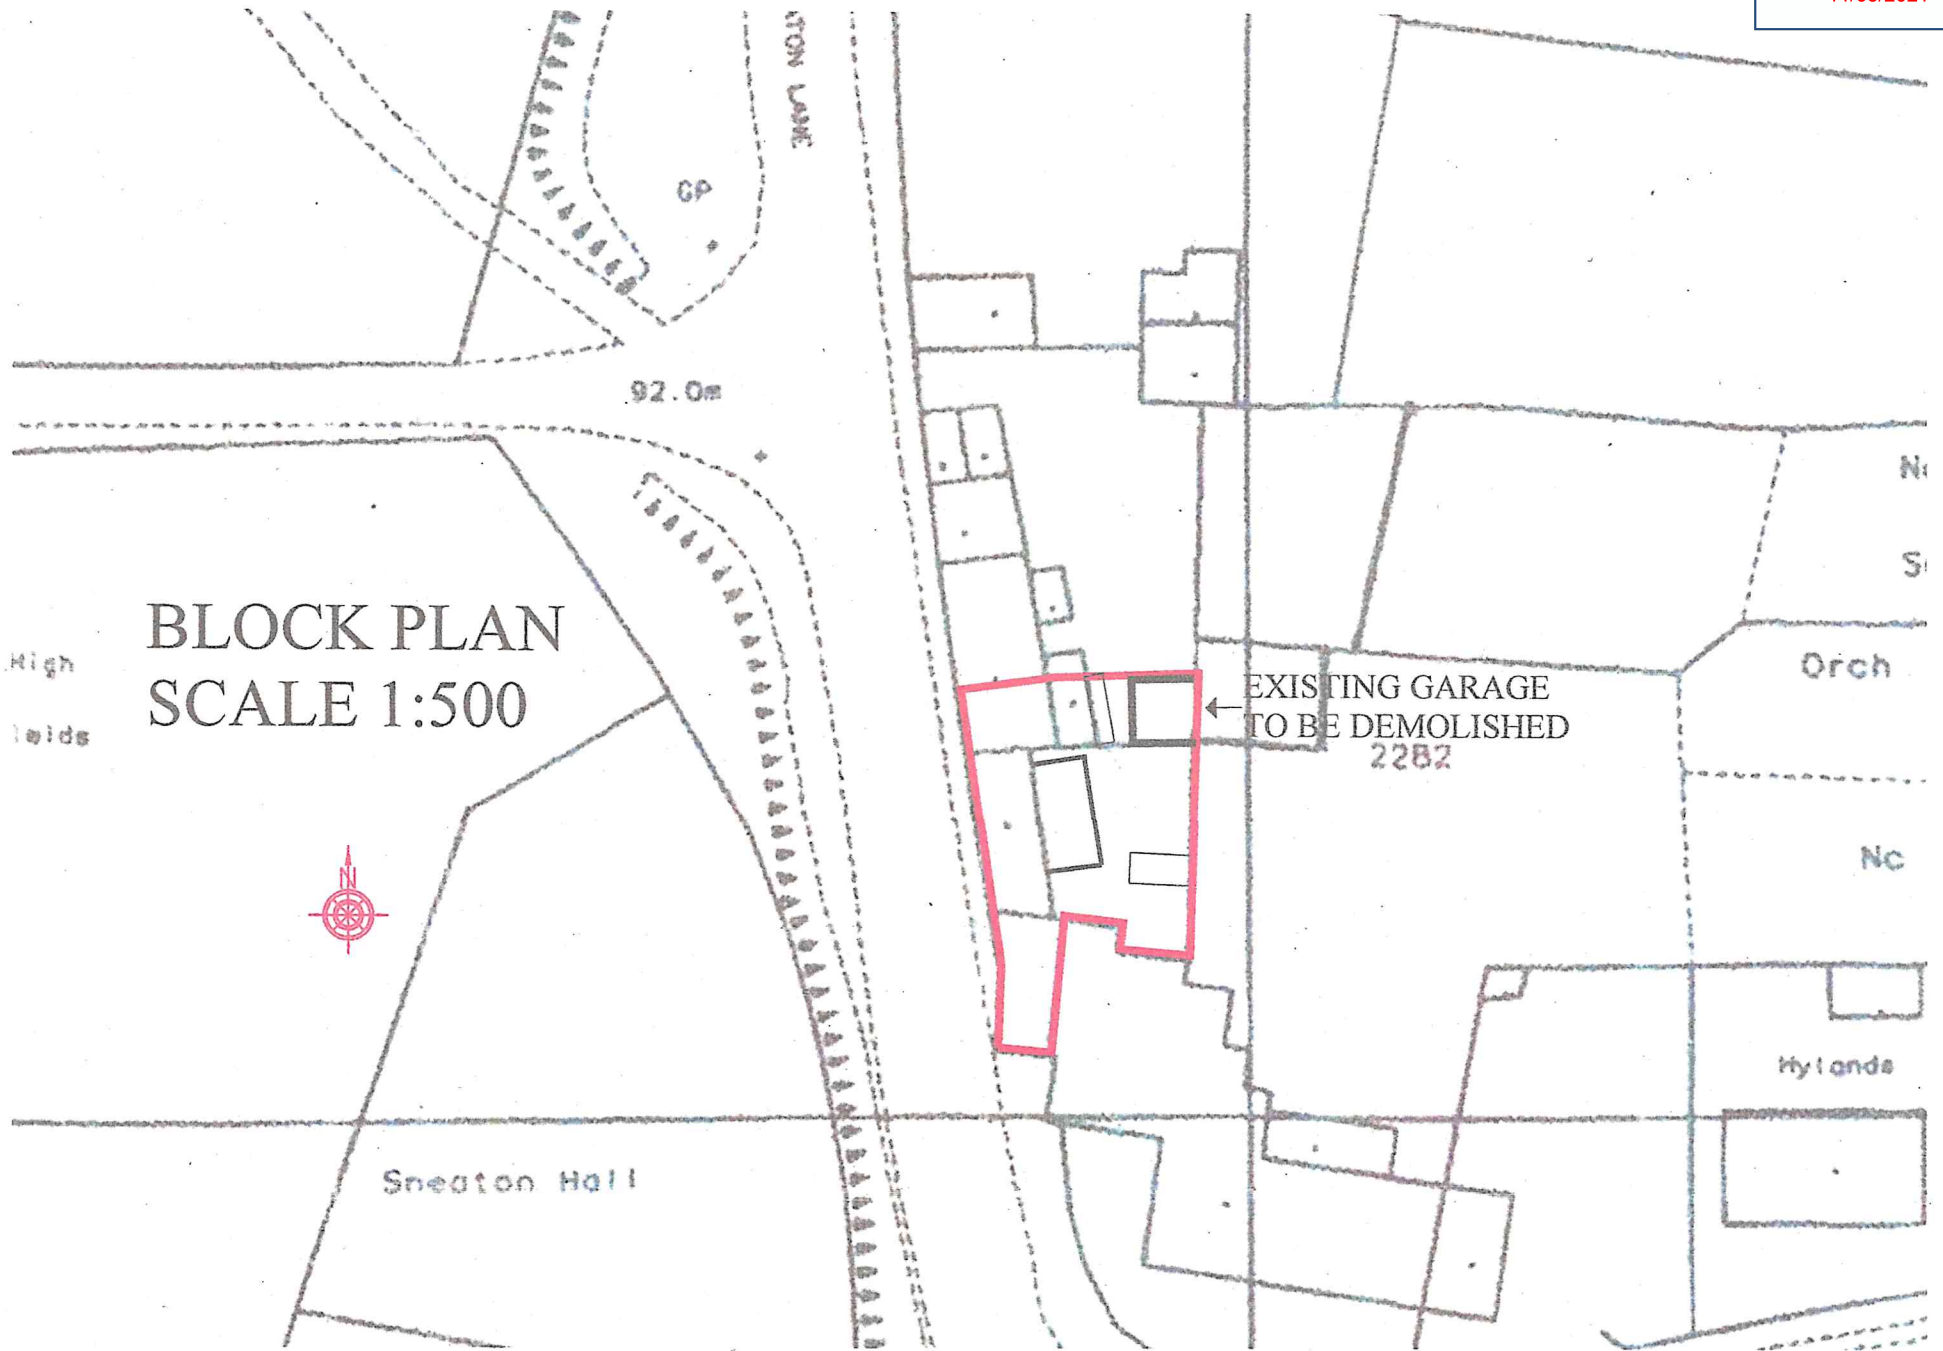

BLOCK PLAN
SCALE 1:500



Sneaton Hall

EXISTING GARAGE
TO BE DEMOLISHED
2282

Orch


Nc

Hylands


High
fields

NYMNPA

11/05/2021

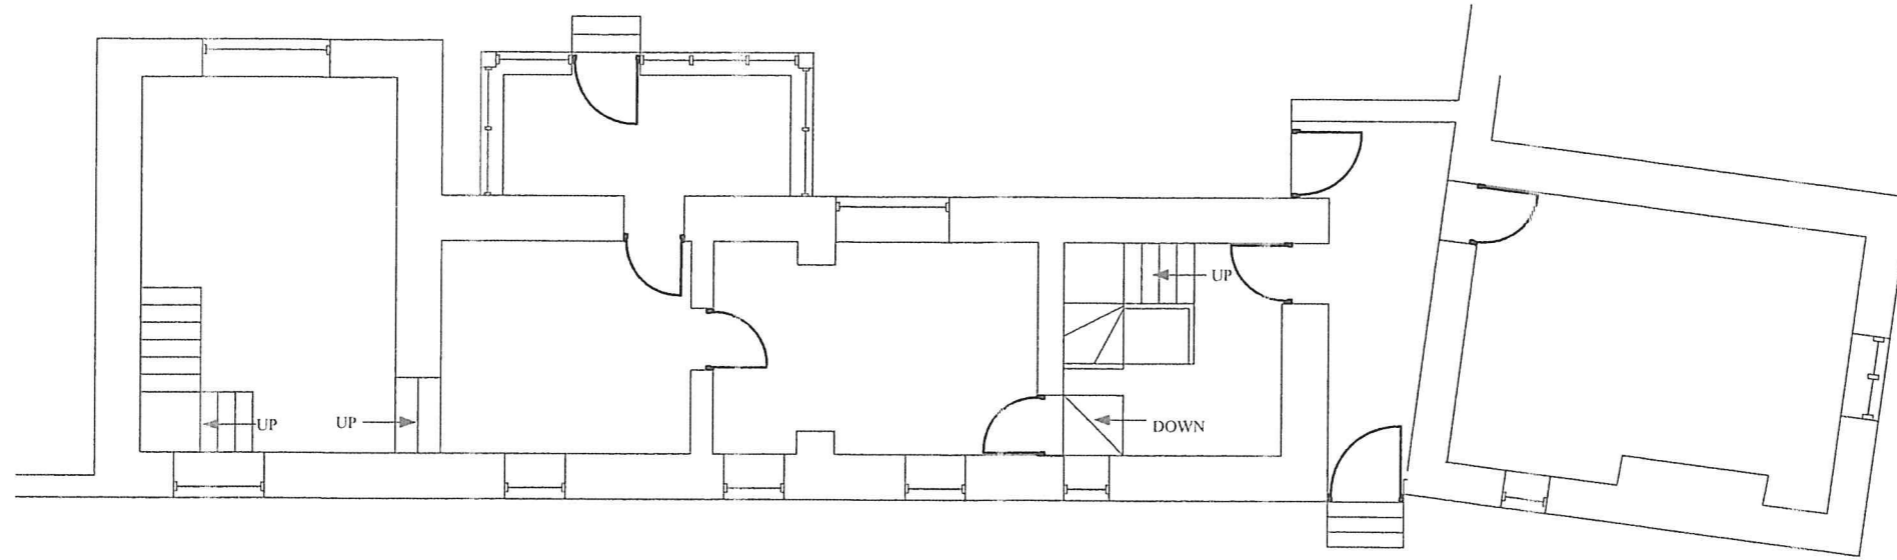


GROUND FLOOR SECTIONAL VIEW
EXISTING

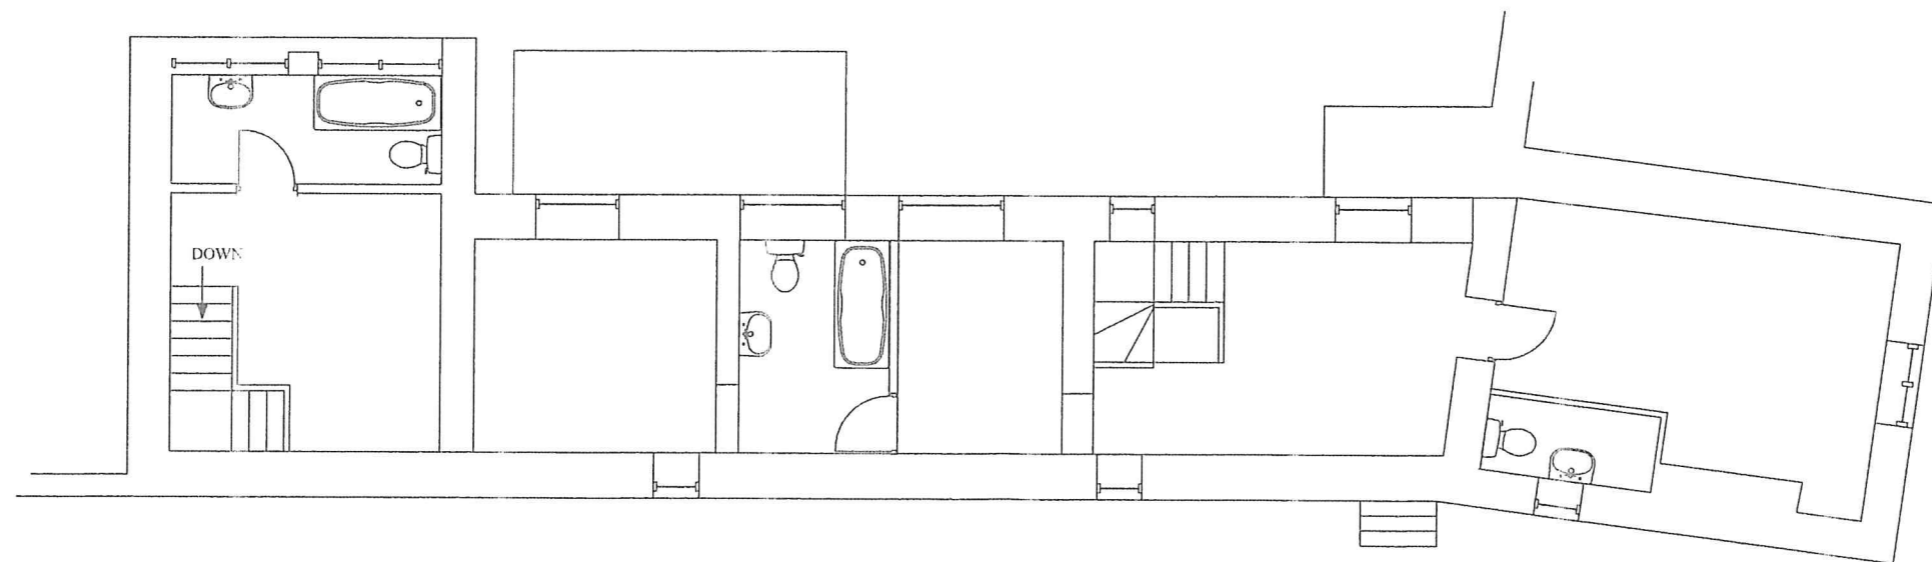


FIRST FLOOR SECTIONAL VIEW

ALL dimensions MUST be checked on site prior to works commencing. Variations in squareness, depth of plaster etc., must be checked for. Where new walls are shown as aligned with existing walls, this must be checked by the physical removal of brickwork and or plaster to establish the actual position of the wall being attached to.

NOTES		DESCRIPTION				
		RENEVATION AND WORKS INCLUDING REAR SINGLE STOREY EXTENSIONS WINDOWS REPLACED AND OUTSIDE WORKS				
		NAME AND ADDRESS		MR A Bhatti Sneaton Cottages Sneaton Lane Sneaton Whitby North Yorkshire		
		SCALE	DATE	DRAWING NUMBER	SHEET	REVISION
		1:100		AB2021	2 of 5	A

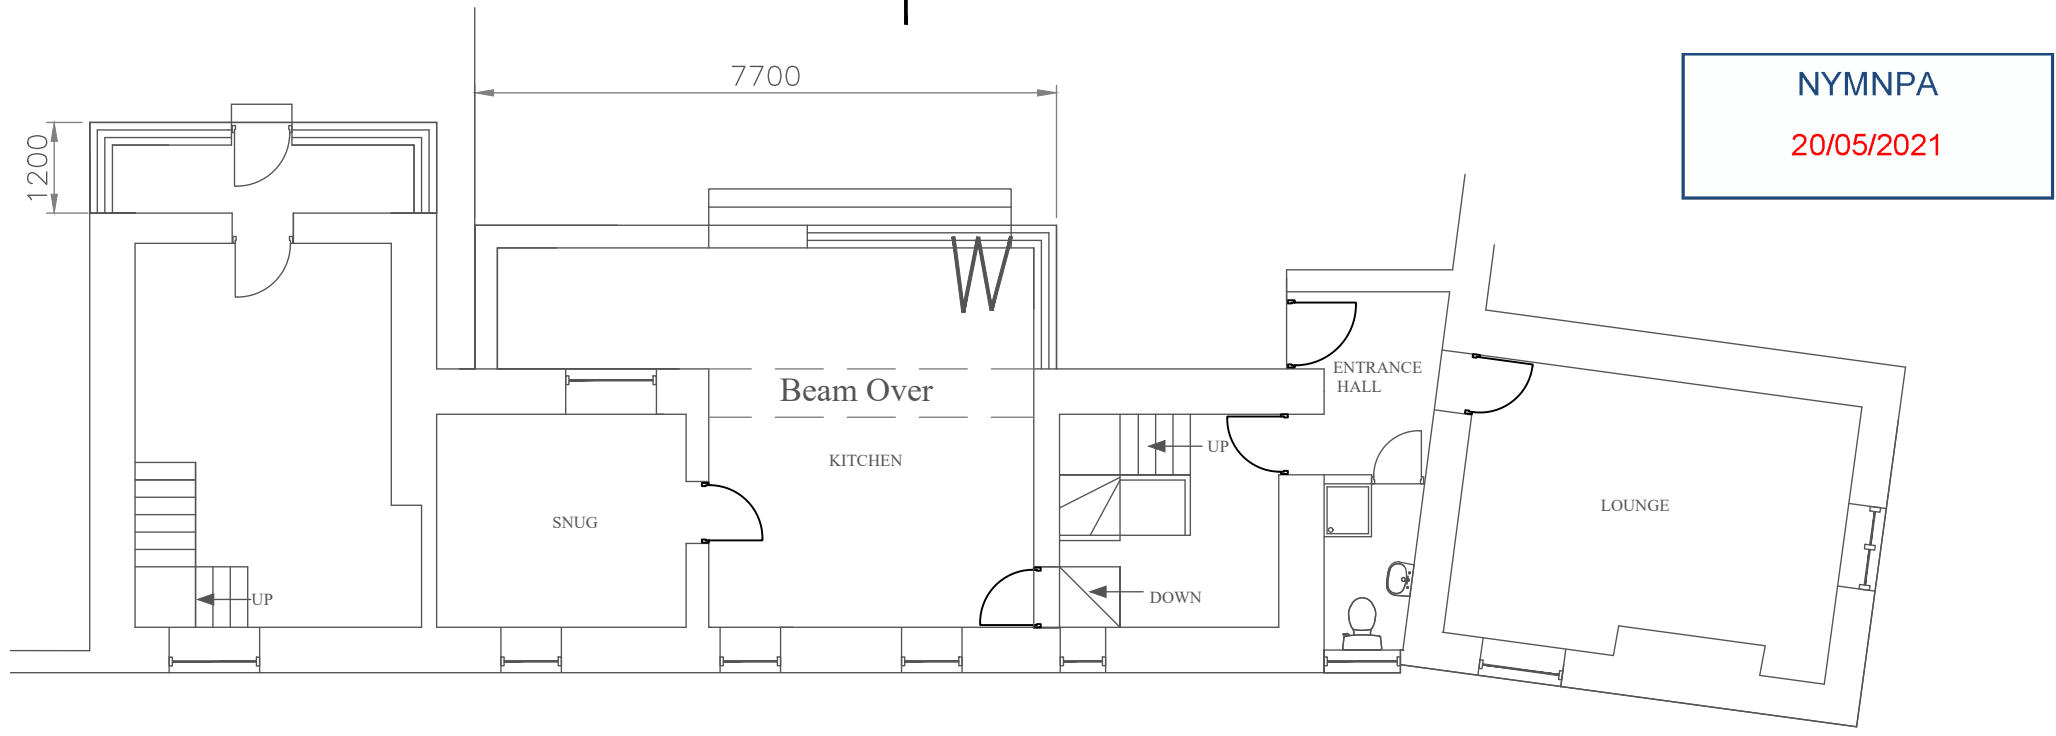

GROUND FLOOR SECTIONAL VIEW

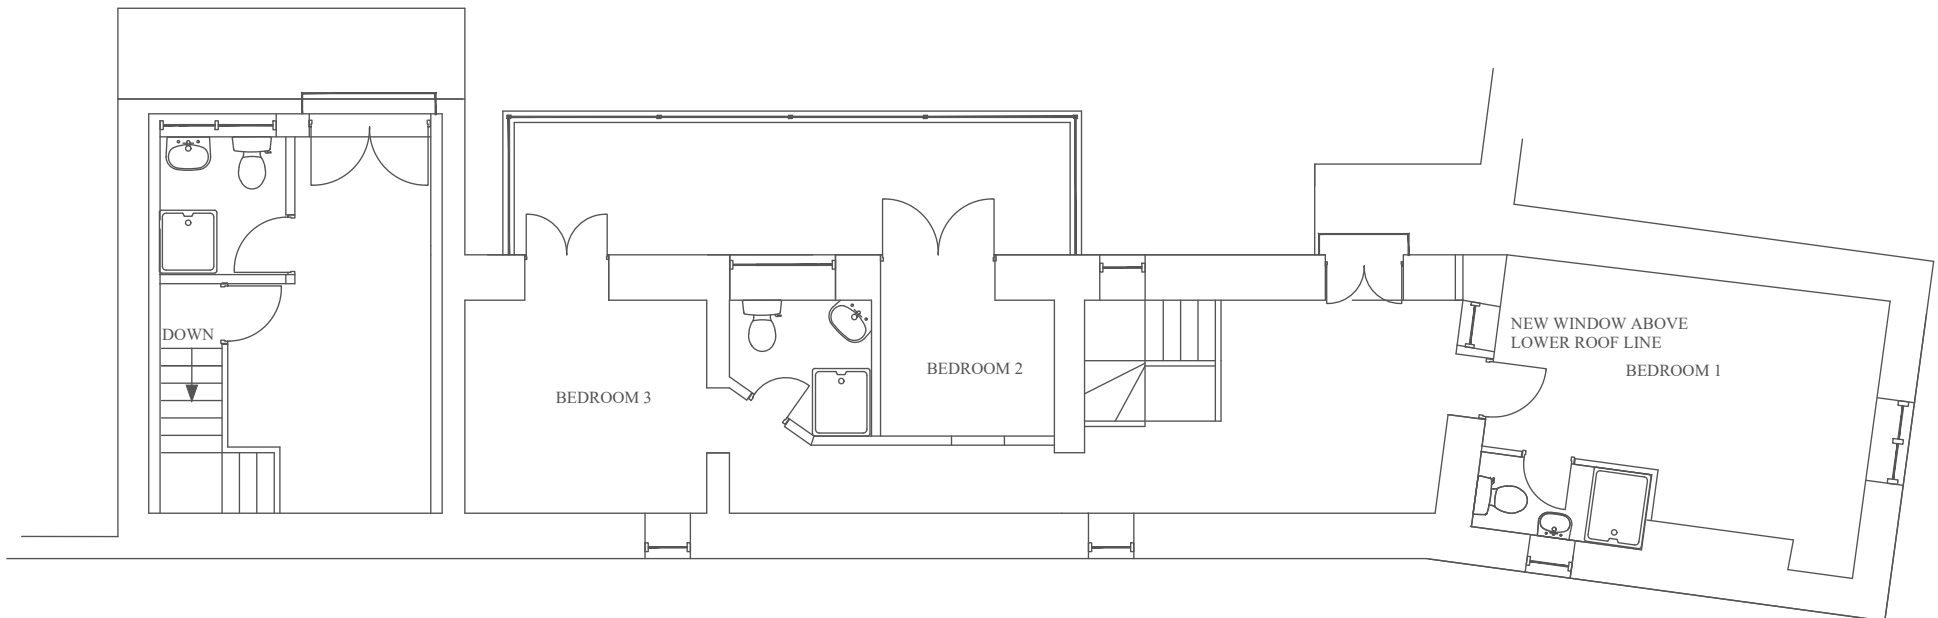

FIRST FLOOR SECTIONAL VIEW

PROPOSED

ALL dimensions MUST be checked on site prior to works commencing. Variations in squareness, depth of plaster etc., must be checked for. Where new walls are shown as aligned with existing walls, this must be checked by the physical removal of brickwork and or plaster to establish the actual position of the wall being attached to.


NOTES	DESCRIPTION
B Balcony screening details added. Ground floor extensions corrected and enlarged roof window on the road side elevation changed to HERITAGE style unit	RENEVATION AND WORKS INCLUDING REAR SINGLE STOREY EXTENSIONS WINDOWS REPLACED AND OUTSIDE WORKS
	NAME AND ADDRESS MR A Bhatti Sneaton Cottages Sneaton Lane Sneaton Whitby North Yorkshire
	SCALE 1:100 DATE DRAWING NUMBER AB2021 SHEET 4 of 5 REVISION B

NYMNP

11/05/2021




REAR ELEVATION

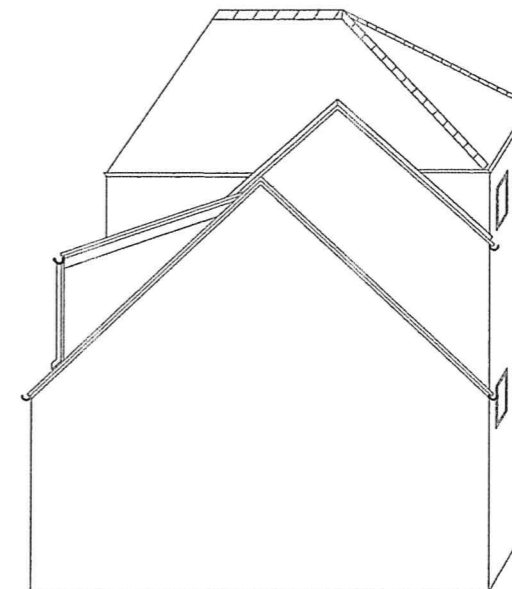


END ELEVATION

EXISTING

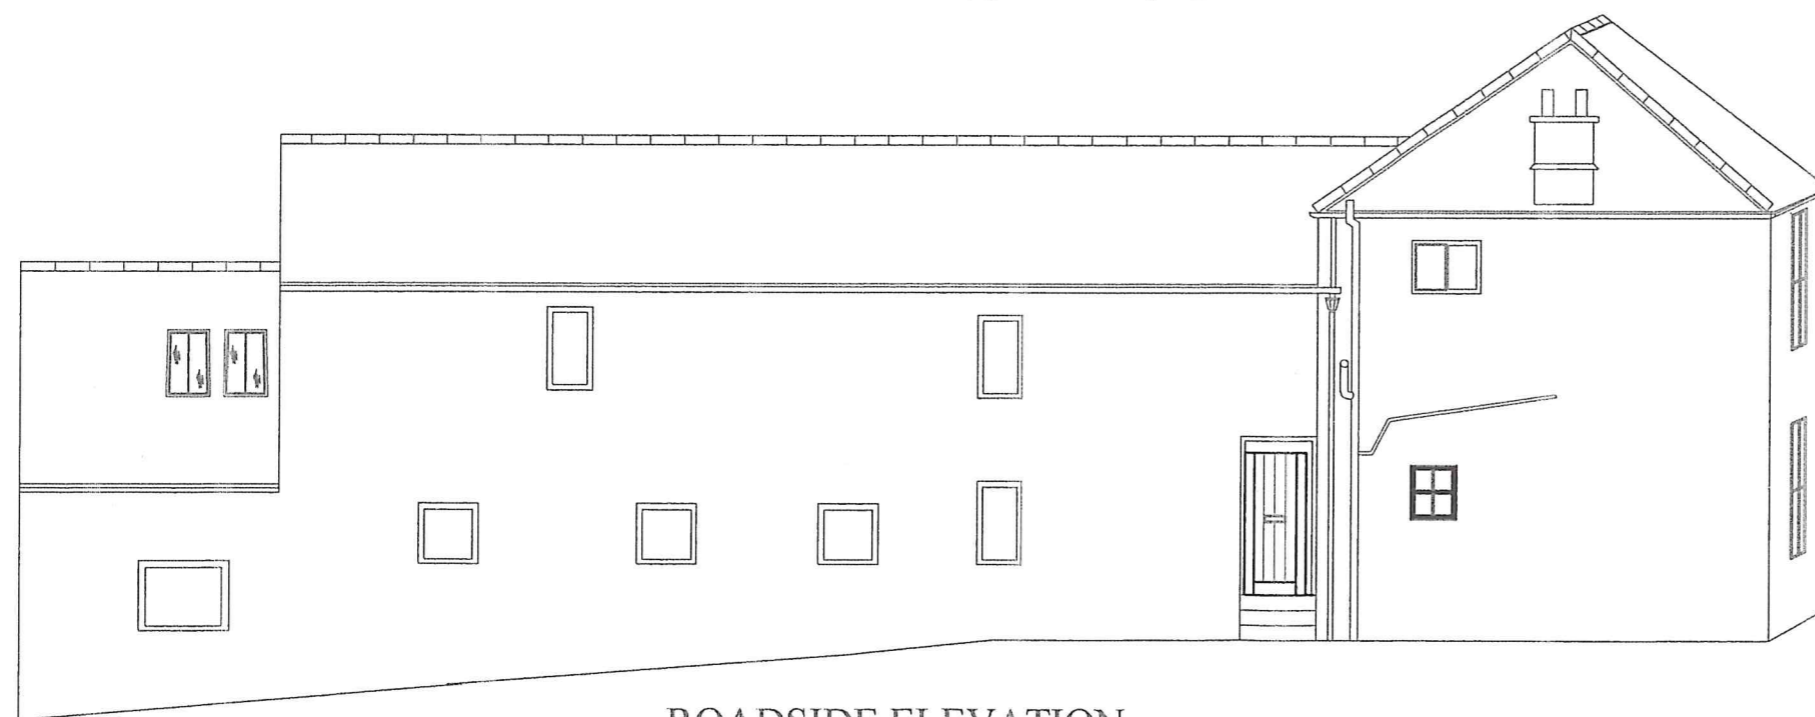

ROADSIDE ELEVATION

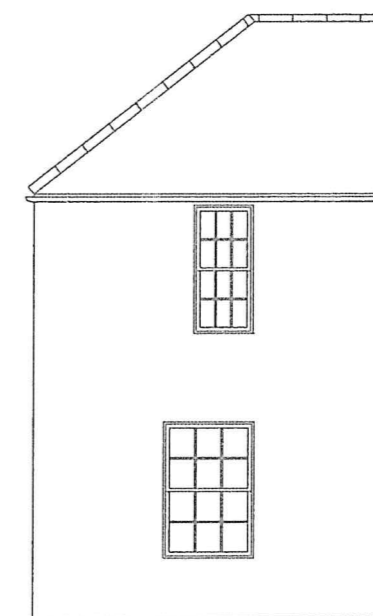


END ELEVATION


ALL dimensions MUST be checked on site prior to works commencing. Variations in squareness, depth of plaster etc., must be checked for. Where new walls are shown as aligned with existing walls, this must be checked by the physical removal of brickwork and or plaster to establish the actual position of the wall being attached to.

THIS DRAWING IS FOR THE PURPOSE OF OBTAINING PLANNING OR BUILDING REGULATIONS APPROVAL ONLY

NOTES		DESCRIPTION				
		RENEVATION AND WORKS INCLUDING REAR SINGLE STOREY EXTENSIONS WINDOWS REPLACED AND OUTSIDE WORKS				
		NAME AND ADDRESS		MR A Bhatti Sneaton Cottages Sneaton Lane Sneaton Whitby North Yorkshire		
		SCALE	DATE	DRAWING NUMBER	SHEET	REVISION
		1:100		AB2021	1 of 5	A

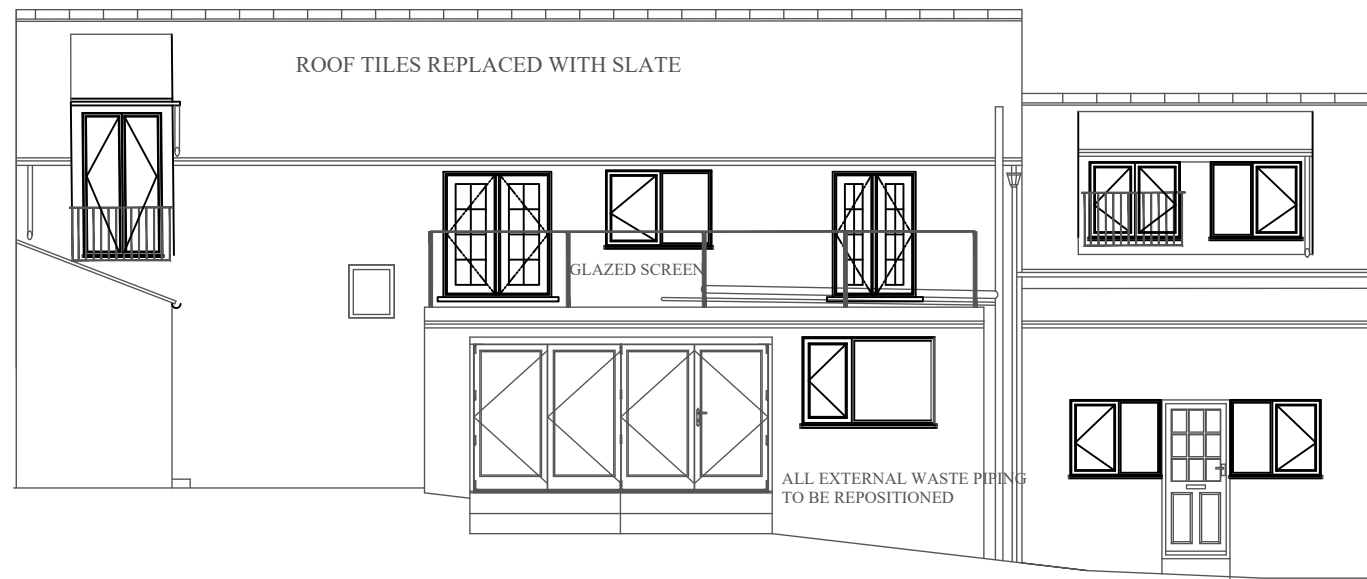


REAR ELEVATION

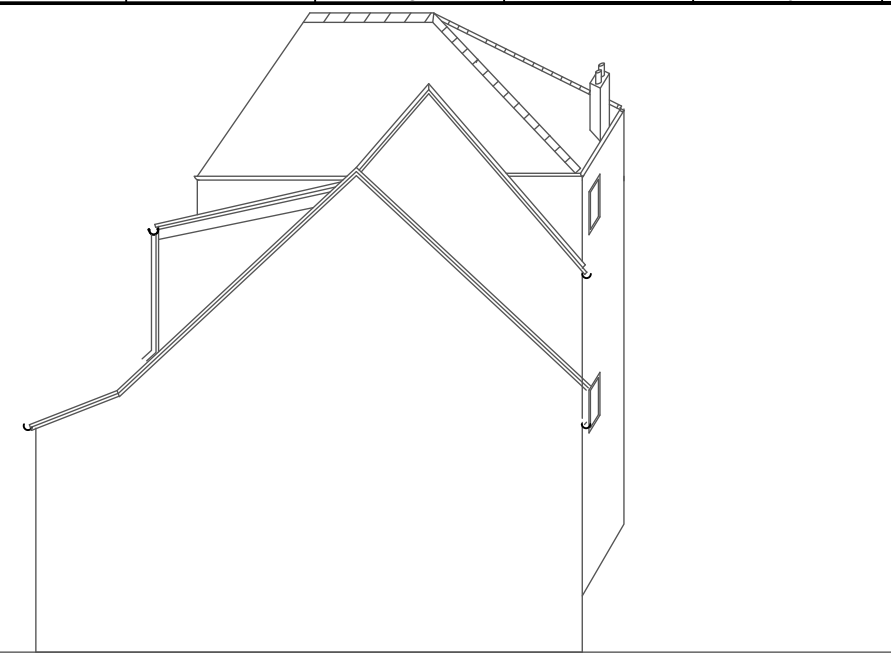


END ELEVATION

TOUGHENED GLASS BALCONY PANELS 10mm THICK
SUPPORTED BY STAINLESS STEEL 1100mm HIGH
STANCHIONS WITH PANEL SUPPORTS TOP AND BOTTOM
BOLTED THROUGH GLASS.

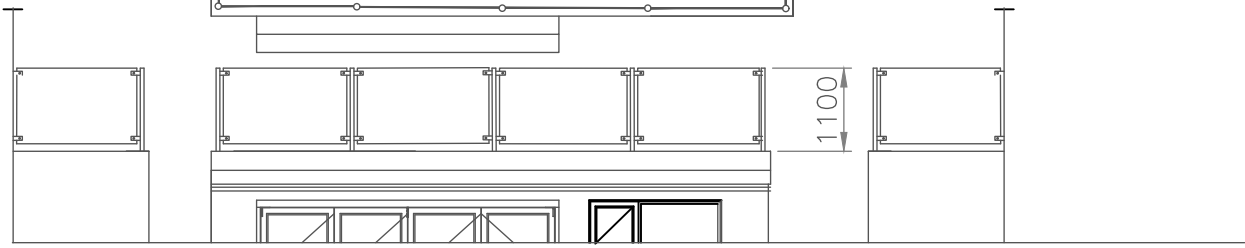


DETAILS OF ROOF SCREENING

NYMNPA
 20/05/2021

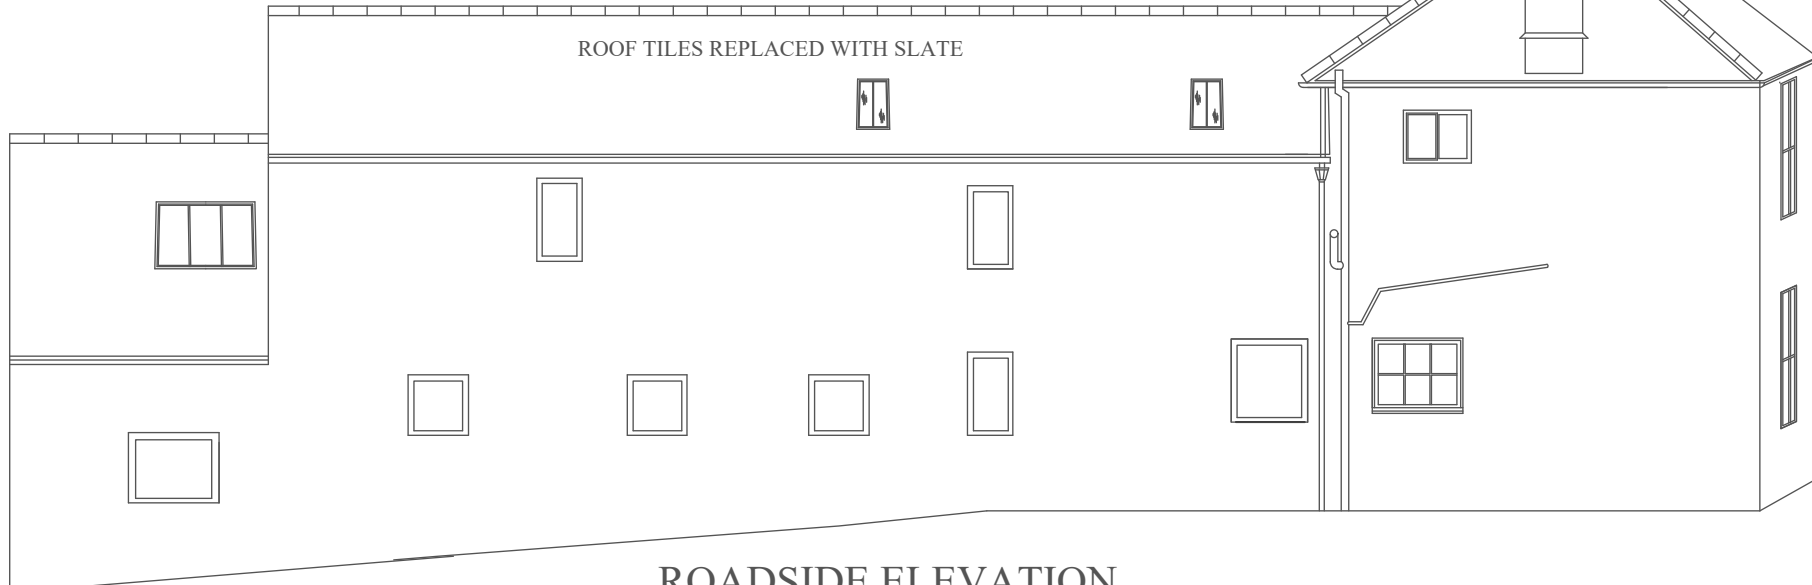

ROADSIDE ELEVATION

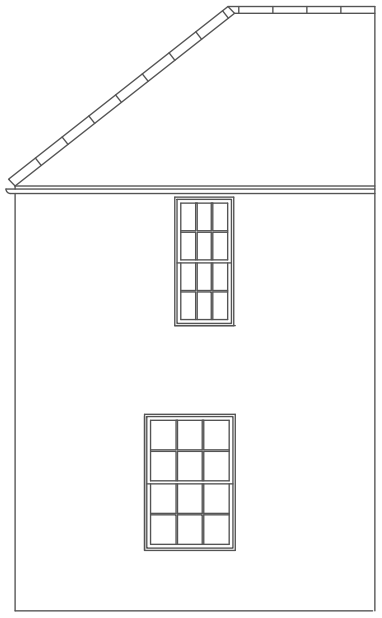


END ELEVATION

PROPOSED

ALL dimensions MUST be checked on site prior to works commencing. Variations in squareness, depth of plaster etc., must be checked for. Where new walls are shown as aligned with existing walls, this must be checked by the physical removal of brickwork and or plaster to establish the actual position of the wall being attached to.

NOTES		DESCRIPTION			
B Balcony screening details added. Ground floor extensions corrected and enlarged roof window on the road side elevation changed to HERITAGE style unit		RENEVATION AND WORKS INCLUDING REAR SINGLE STOREY EXTENSIONS WINDOWS REPLACED AND OUTSIDE WORKS			
NAME AND ADDRESS		MR A Bhatti Sneaton Cottages Sneaton Lane Sneaton Whitby			
SCALE	DATE	DRAWING NUMBER	SHEET	REVISION	
1:100		AB2021	3 of 5	B	

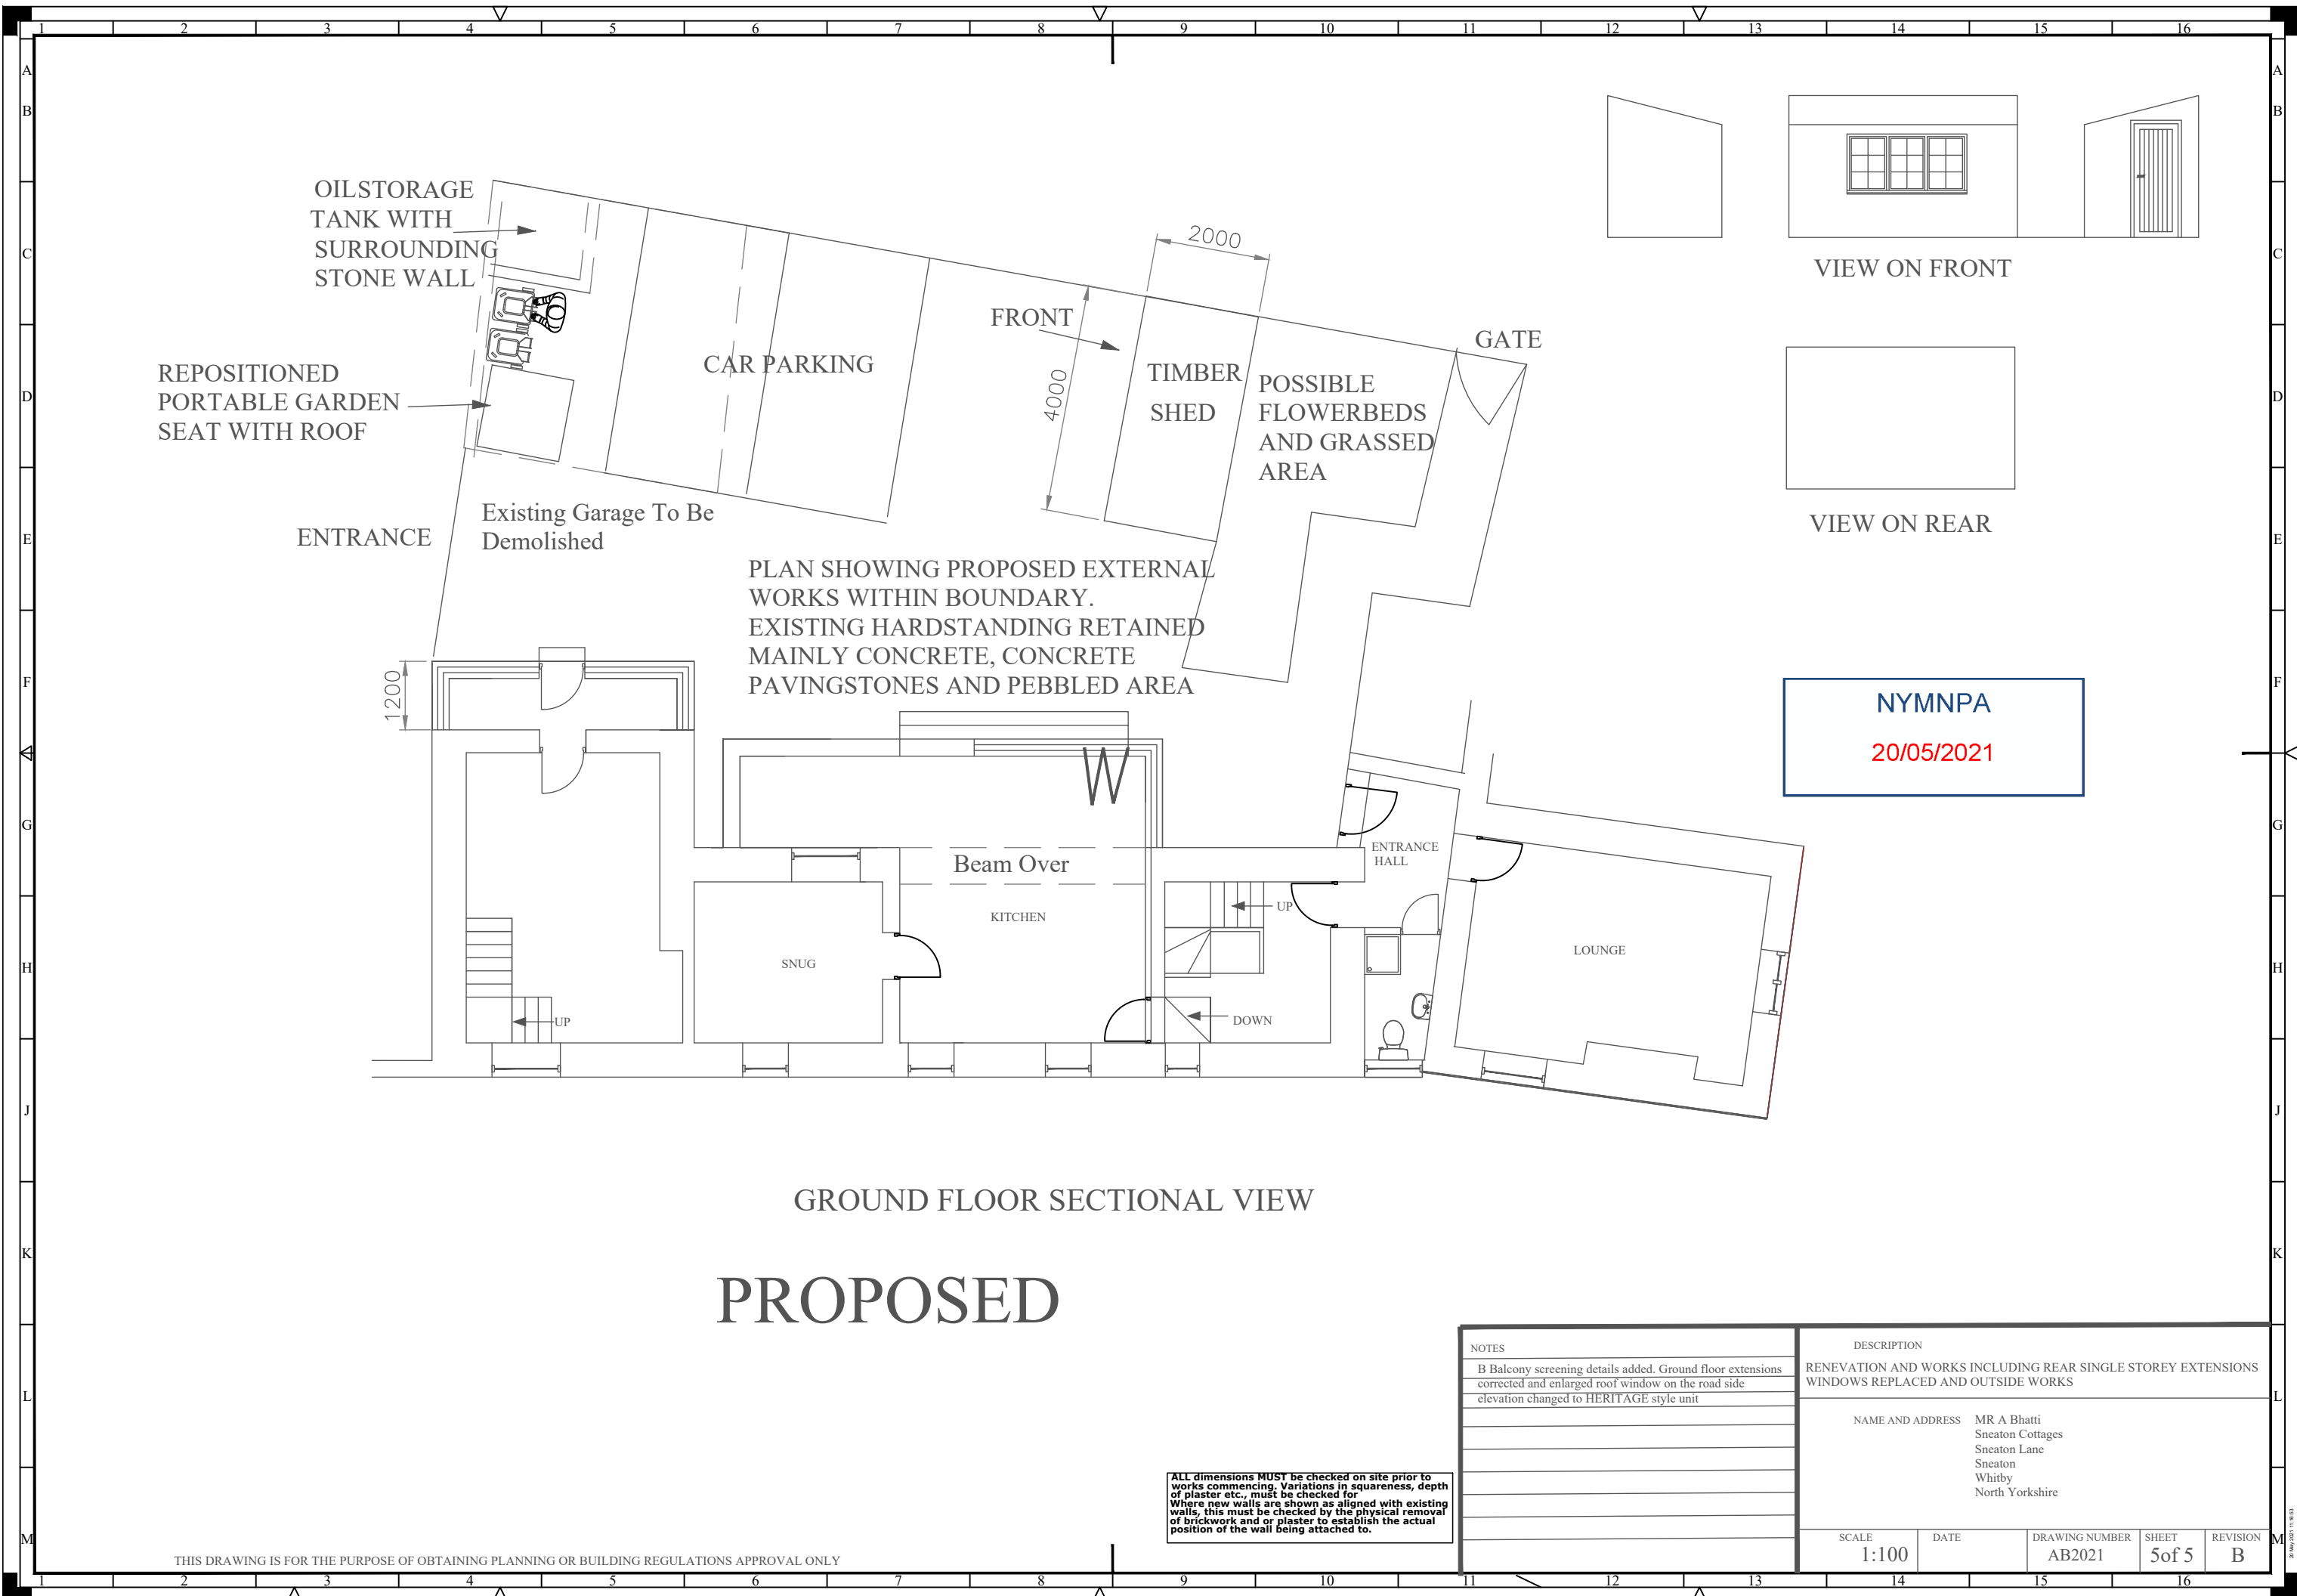

OIL STORAGE TANK WITH SURROUNDING STONE WALL

REPOSITIONED PORTABLE GARDEN SEAT WITH ROOF

CAR PARKING

FRONT

2000

4000

TIMBER SHED

POSSIBLE FLOWERBEDS AND GRASSED AREA

GATE

ENTRANCE

Existing Garage To Be Demolished

PLAN SHOWING PROPOSED EXTERNAL WORKS WITHIN BOUNDARY. EXISTING HARDSTANDING RETAINED MAINLY CONCRETE, CONCRETE PAVINGSTONES AND PEBBLED AREA

1200

Beam Over

KITCHEN

SNUG

ENTRANCE HALL

LOUNGE

NYMNP
20/05/2021

GROUND FLOOR SECTIONAL VIEW

PROPOSED

NOTES		DESCRIPTION			
B Balcony screening details added. Ground floor extensions corrected and enlarged roof window on the road side elevation changed to HERITAGE style unit		RENEVATION AND WORKS INCLUDING REAR SINGLE STOREY EXTENSIONS WINDOWS REPLACED AND OUTSIDE WORKS			
		NAME AND ADDRESS MR A Bhatti Sneaton Cottages Sneaton Lane Sneaton Whitby North Yorkshire			
SCALE	DATE	DRAWING NUMBER	SHEET	REVISION	
1:100		AB2021	5 of 5	B	

ALL dimensions MUST be checked on site prior to works commencing. Variations in squareness, depth of plaster etc., must be checked for. Where new walls are shown as aligned with existing walls, this must be checked by the physical removal of brickwork and or plaster to establish the actual position of the wall being attached to.