

Location Plan
Scale 1:1250

Block Plan
Scale 1:500

NYMNP
 12/01/2022

Ordnance Survey Licence No. 10002562

b h d partnership

Airy Hill Manor, Whitby, North Yorkshire, UK, YO21 1QB.
 Tel: 01947-604871 Fax: 01947-600010
 general@bhdpartnership.com www.bhdpartnership.com


●DO NOT SCALE from this drawing. Only figured dimensions are to be taken from this drawing.
 ●The Contractor must verify all dimensions on site before commencing any work or shop drawings.
 The Contractor must report any discrepancies before commencing work. If this drawing exceeds the quantities taken in any way, the Technician is to be informed before work is initiated.
 Work within The Construction (Design and Management) Regulations 2015 is not to start until a Health & Safety Plan has been produced. This drawing is Copyright and must not be reproduced without consent of BHD Partnership Ltd

REV	DATE	BY	AMENDMENT	CHKD	APVD
A	06/12/21	CE	Issued for approval		


CLIENT: Mr S & Mrs C Dunwell		
PROJECT: Heather Lea Glaisdale YO21 2PW		
A3	DRN: C Eynon	DATE: 06/12/21
SCALE:	As shown	ISSUE: Preliminary

DRAWING TITLE: Location Plan and Block Plan	
DRAWING NR: D12181-01	REV: A

Do not scale from this drawing, only figured dimensions are to be taken from this drawing.
 The contractor must verify all dimensions on site before commencing any work or shop drawings.
 The contractor must report any discrepancies before commencing work. If this drawing exceeds the quantities taken in any way, the technician is to be informed before work is initiated.
 Work within the construction (design and management) regulations 2015 is not to start until a health & safety plan has been produced. This drawing is copyright and must not be reproduced without consent of BHD Partnership Ltd.
CDM Regulations
 Contractor must not start without 'Pre Construction Information' from Principle Designer. If unsure contact BHD.
 Contractor must agree the 'Principle Contractor' roll with the client prior to commencement of the works.
 Ensure if required under CDM2015 regulations that the project is notified to the HSE.

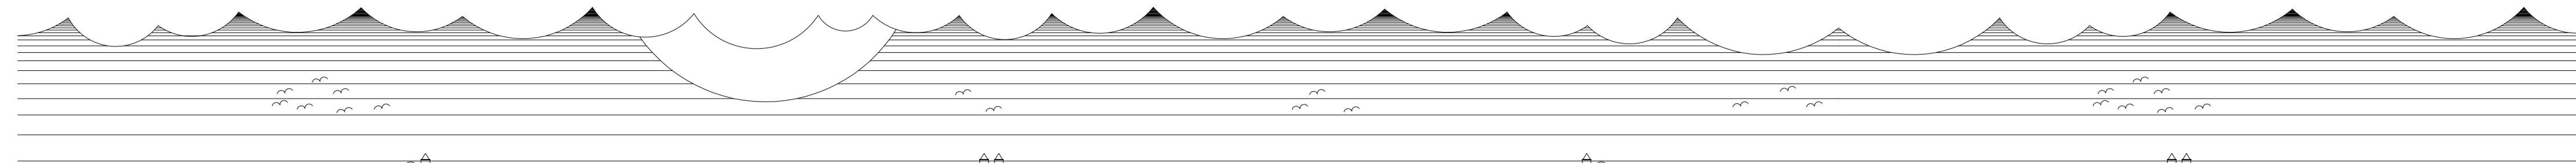

Side Elevation - NE
 Scale 1:100

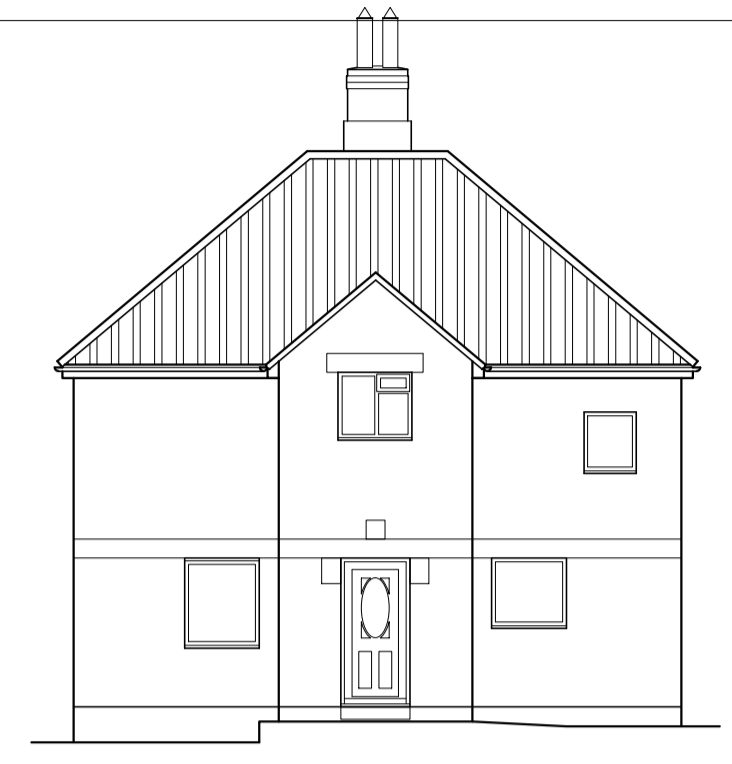

Front Elevation - NW
 Scale 1:100




Side Elevation - SW
 Scale 1:100



Side Elevation - SE
 Scale 1:100

Drawing for Client and Planning consideration only

NYMNP
 12/01/2022

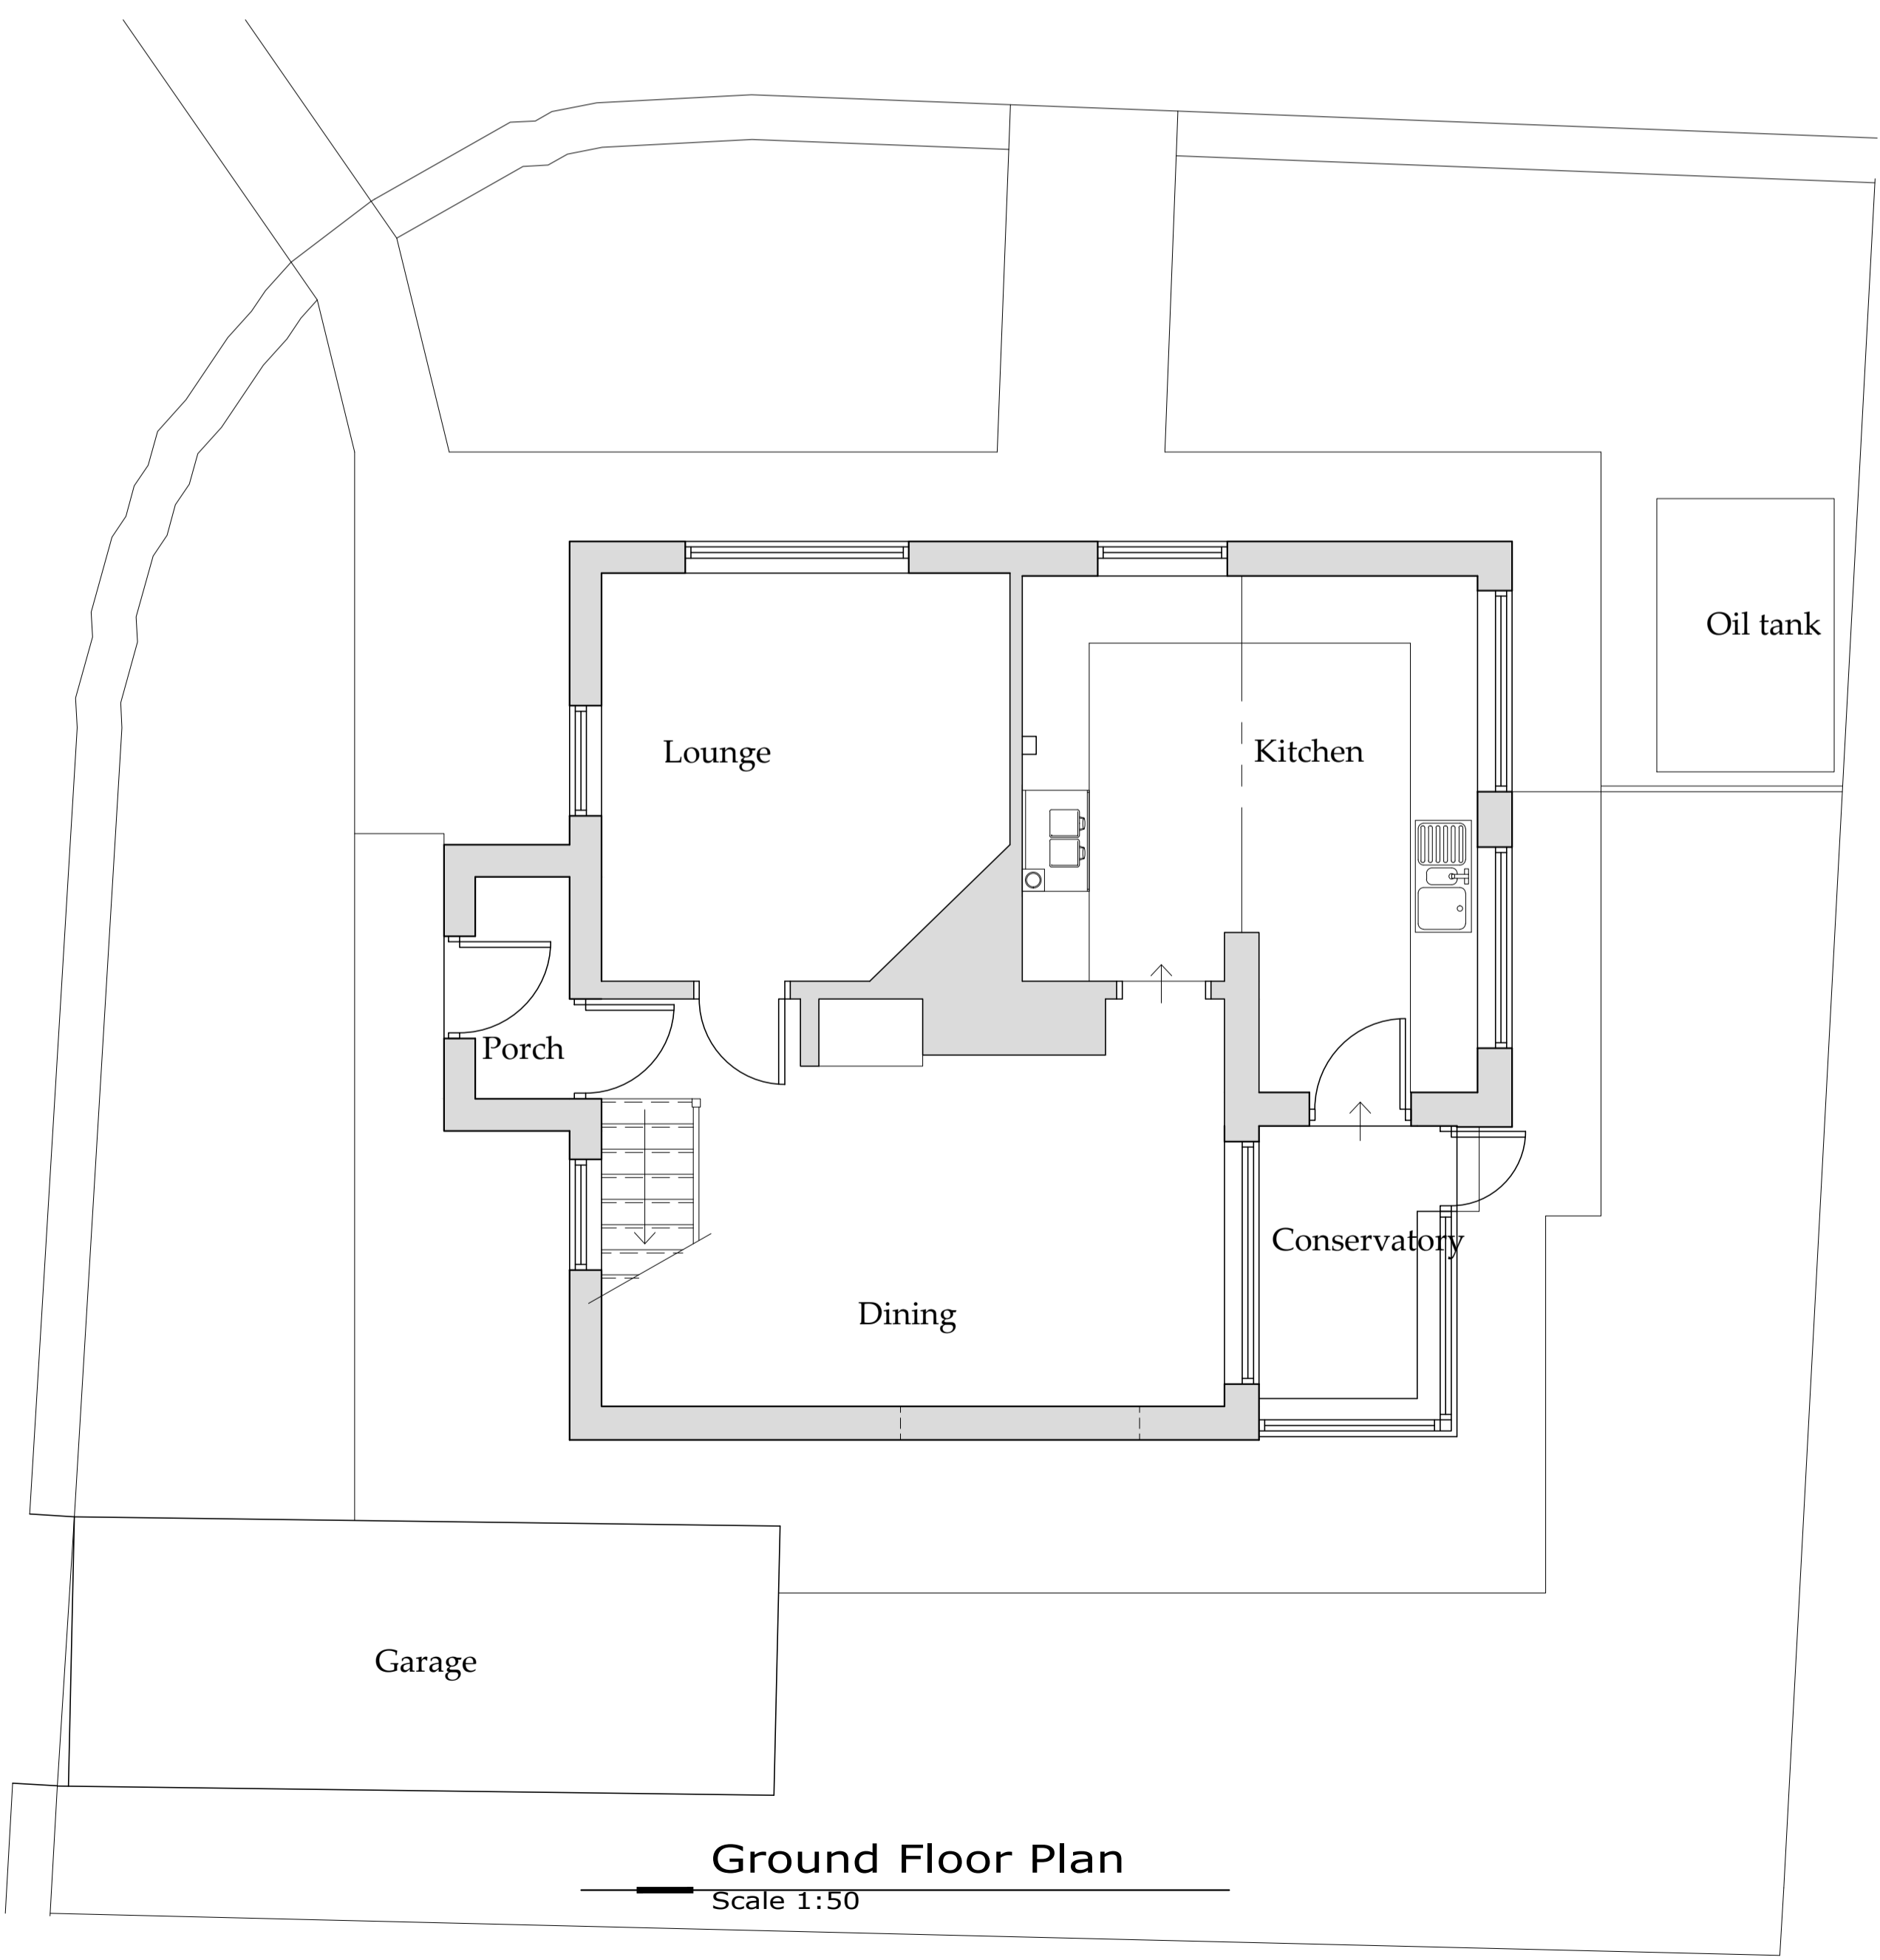


Ground Floor Plan
 Scale 1:50



First Floor Plan
 Scale 1:50

REV	DATE	BY	AMENDMENT
A	25/08/21	CE	Issued for approval


Architecture + Engineering
 Airy Hill Manor, Waterstead Lane,
 Whitby, N. Yorks. YO21 1QB.
 P: +441947 604871 F: +441947 600010
 E: general@bhdpartnership.com

CLIENT: Mr S & Mrs C Dunwell

PROJECT: Heather Lea
 Glaisdale YO21 2PW

Drawing: Existing
 Plans and
 Elevations


DRAWING STATUS: Preliminary

DRAWN: C Eynon	CHECKED: N I Duffield
-------------------	--------------------------

SCALE @ SIZE: 1:50&1:100 @ A1	DATE: 25/08/21
----------------------------------	-------------------

DRAWING No: D12181-02	REV: A
--------------------------	-----------


Do not scale from this drawing, only figured dimensions are to be taken from this drawing.
 The contractor must verify all dimensions on site before commencing any work or shop drawings.
 The contractor must report any discrepancies before commencing work. If this drawing exceeds the quantities taken in any way, the technician is to be informed before work is initiated.
 Work within the construction (design and management) regulations 2015 is not to start until a health & safety plan has been produced. This drawing is copyright and must not be reproduced without consent of BHD Partnership Ltd.
CDM Regulations
 Contractor must not start without 'Pre Construction Information' from Principle Designer. If unsure contact BHD.
 Contractor must agree the 'Principle Contractor' roll with the client prior to commencement of the works.
 Ensure if required under CDM2015 regulations that the project is notified to the HSE.

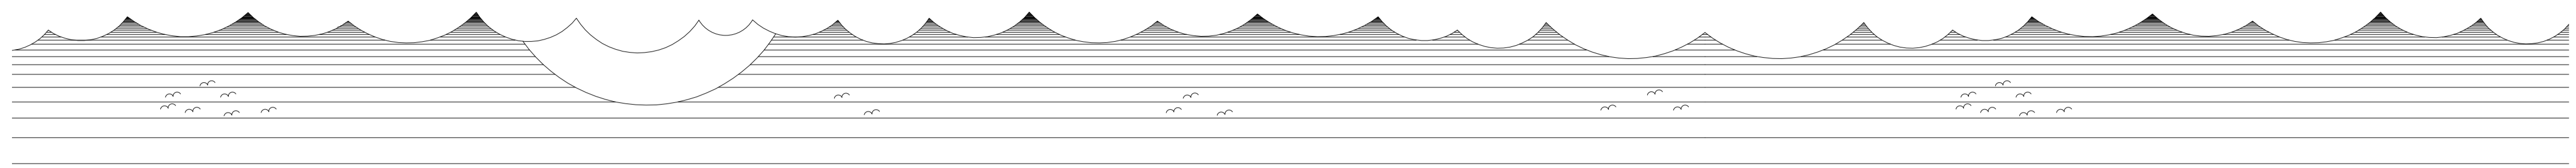


Side Elevation
Scale 1:100



Front Elevation
Scale 1:100

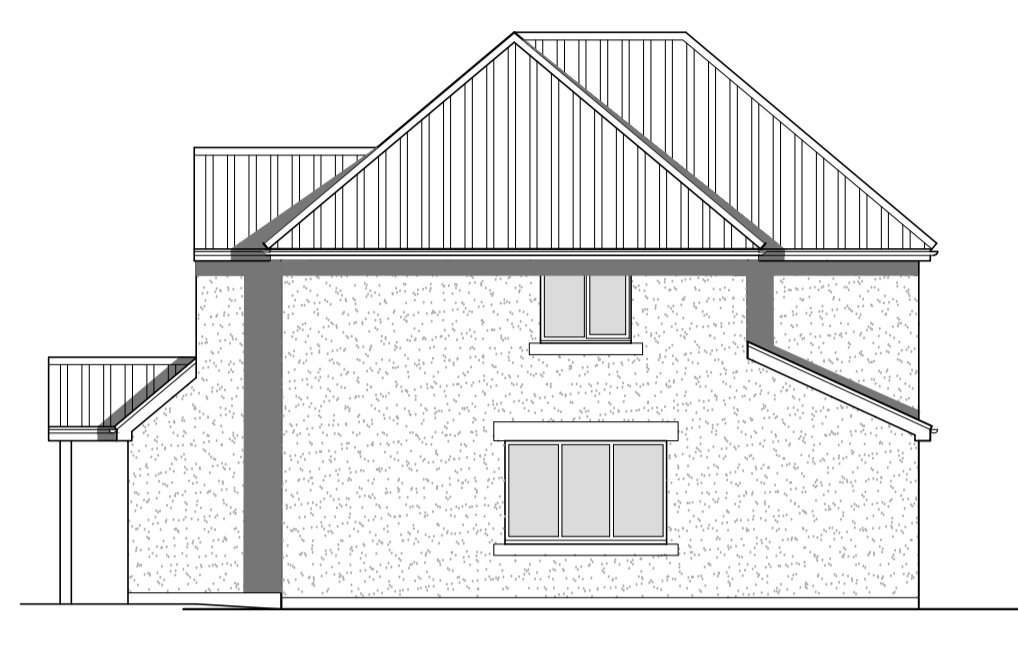

Side Elevation
Scale 1:100

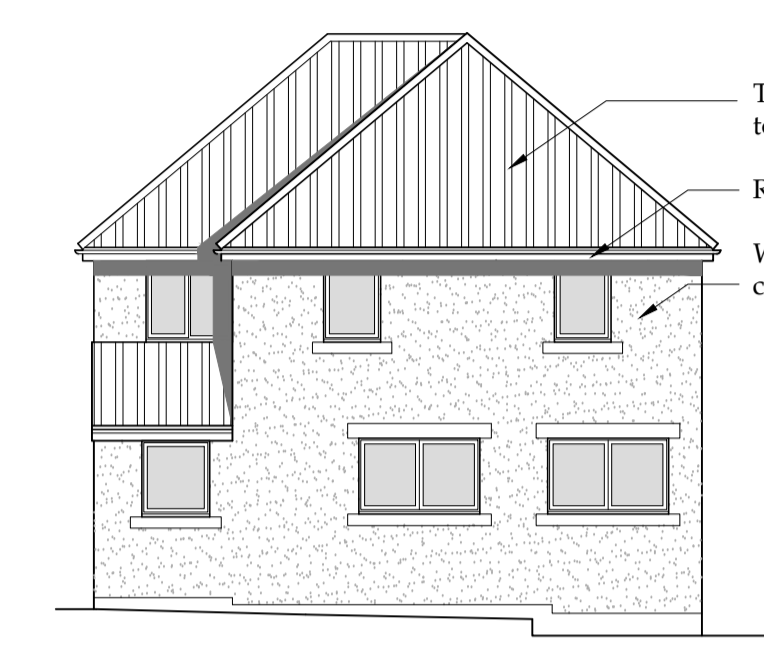


Rear Elevation
Scale 1:100

Tiles to be clay pantiles rainwater goods to be black.
 Renew all Windows - uPVC
 Walls Through coloured render (heritage colour) with artstone heads and cills



Ground Floor Plan
Scale 1:50

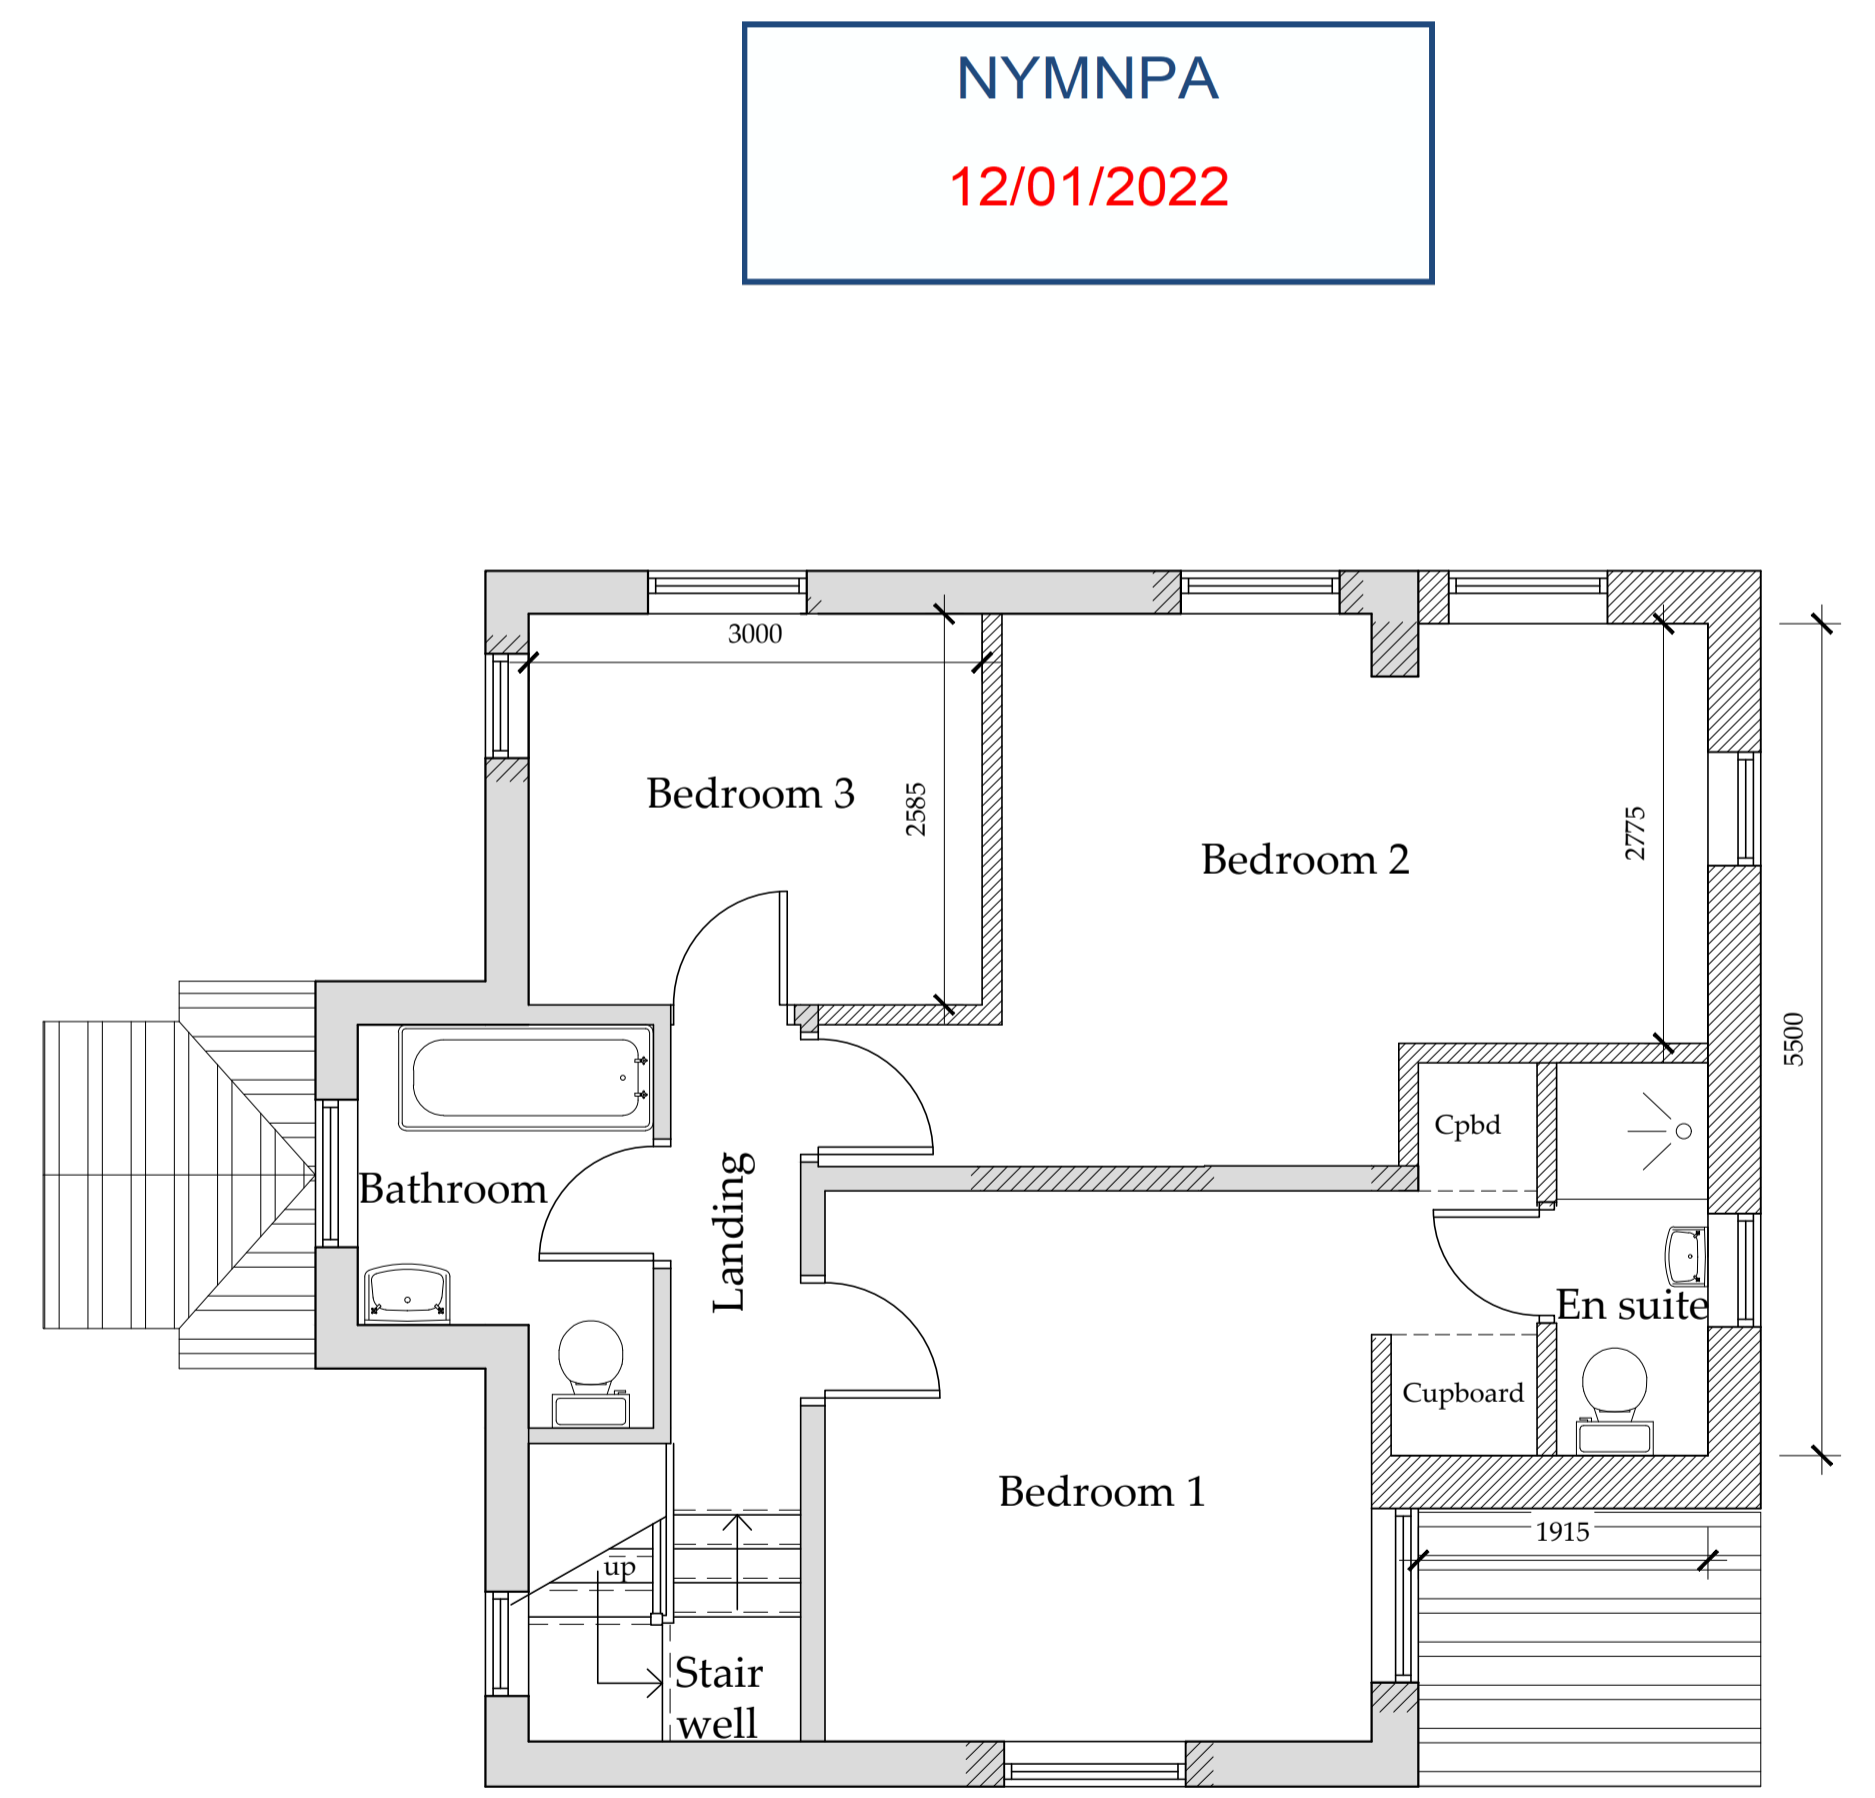

NYMNP
12/01/2022

First Floor Plan
Scale 1:50

Drawing for Client and Planning consideration only

D	05/01/22	nid	Patio Doors
C	06/12/21	CE	Amended to suit client
B	09/11/21	CE	Elevations added
A	25/10/21	CE	Issued for approval

bhd partnership
 Architecture + Engineering
 Airy Hill Manor, Waterstead Lane,
 Whitby, N. Yorks. YO21 1QB.
 P: +441947 604871 F: +441947 600010
 E: general@bhdpartnership.com

CLIENT: Mr S & Mrs C Dunwell

PROJECT: Heather Lea
Glaisdale YO21 2PW

Drawing: Proposed
Plans and Elevation

DRAWING STATUS: Preliminary

DRAWN: C Eynon CHECKED: N I Duffield

SCALE @ SIZE: 1:50 @ A1 DATE: 25/10/21

DRAWING No: D12181-03 REV: D