


○ **Location Plan**
Scale 1:2500

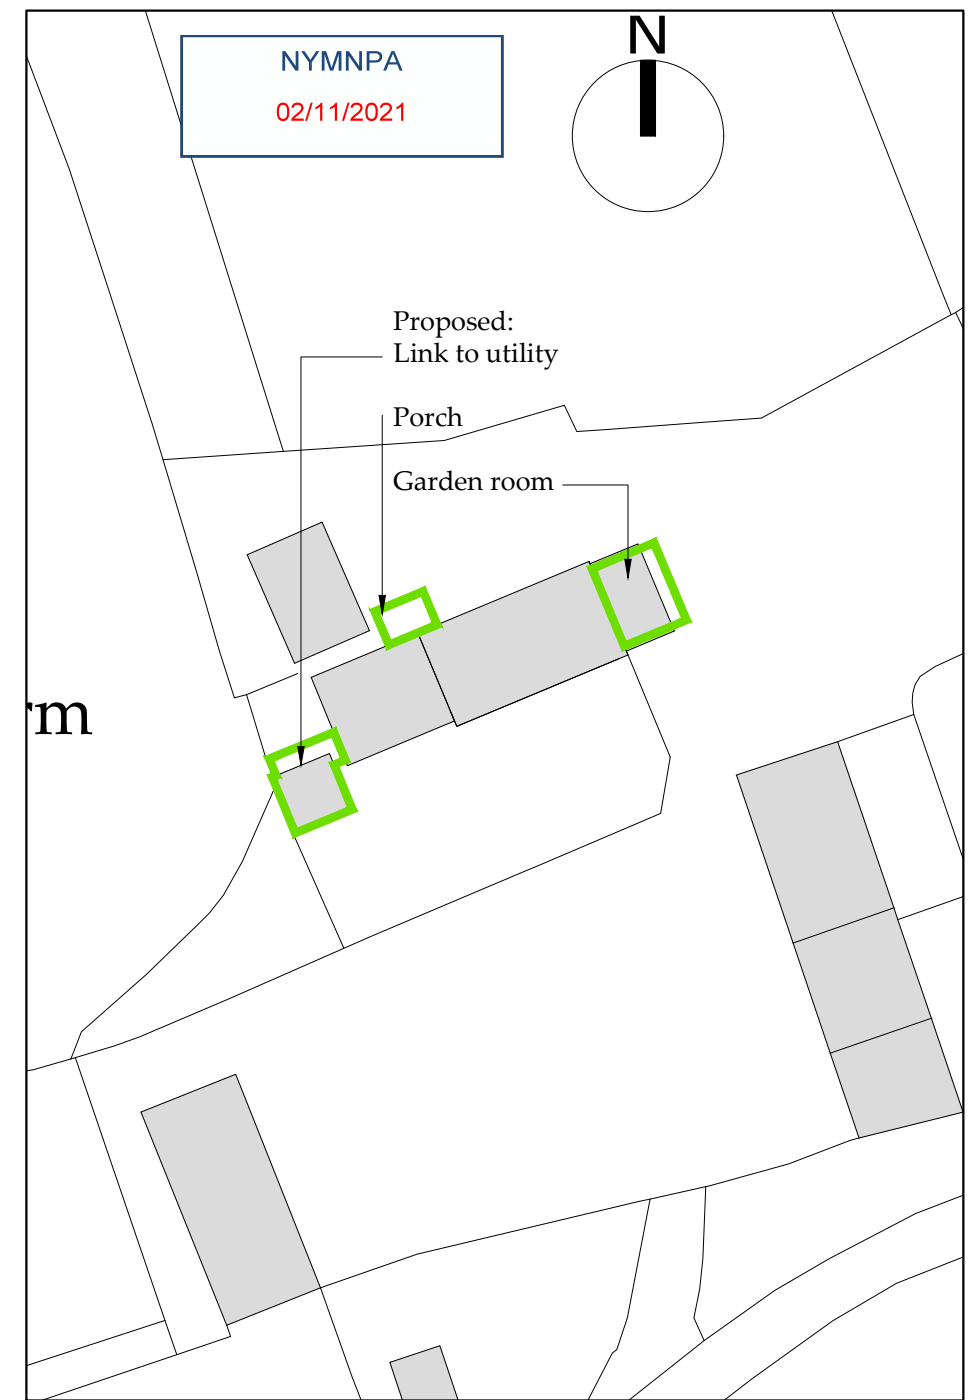

○ **Block Plan**
Scale 1:500

Ordnance Survey Licence No. 100002562

b h d partnership

Airy Hill Manor, Whitby, North Yorkshire, UK, YO21 1QB.
Tel: 01947-604871 Fax: 01947-600010
general@bhdpartnership.com www.bhdpartnership.com

● DO NOT SCALE from this drawing. Only figured dimensions are to be taken from this drawing.
● The Contractor must verify all dimensions on site before commencing any work or shop drawings.
The Contractor must report any discrepancies before commencing work. If this drawing exceeds the quantities taken in any way, the Technician is to be informed before work is initiated.
Work within The Construction (Design and Management) Regulations 2015 is not to start until a Health & Safety Plan has been produced. This drawing is Copyright and must not be reproduced without consent of BHD Partnership Ltd

REV	DATE	BY	AMENDMENT	CHKD	APVD
B	01/11/21	nid	Boundary corrected		
A	27/10/21	CE	Issued for approval		

CLIENT: Mr J & Mrs J Huitson		
PROJECT: Foulsyke House Fylingdales YO22 4QL		
A3	DRN: C Eynon	DATE: 27/10/21
SCALE: As shown	ISSUE: Preliminary	

DRAWING TITLE: Location Plan and Block Plan	
DRAWING NR: D12112-01	REV: B

Do not scale from this drawing, only figured dimensions are to be taken from this drawing.
 The contractor must verify all dimensions on site before commencing any work or shop drawings.
 The contractor must report any discrepancies taken in any way, the technician is to be informed before work is initiated.
 Work within the construction (design and management) regulations 2015 is not to start until a health & safety plan has been produced. This drawing is copyright and must not be reproduced without consent of BHD Partnership Ltd.
CDM Regulations
 Contractor must not start without 'Pre Construction Information' from Principle Designer. If unsure contact BHD.
 Contractor must agree the 'Principle Contractor' roll with the client prior to commencement of the works.
 Ensure if required under CDM2015 regulations that the project is notified to the HSE.

NYMNP
 02/11/2021

Drawings for client and planning consideration only

B	15/07/21	CE	Garage added
A	01/06/21	CE	Issued for approval

REV	DATE	BY	AMENDMENT
-----	------	----	-----------

bhd partnership
 Architecture + Engineering
 Airy Hill Manor, Waterstead Lane,
 Whitby, N. Yorks. YO21 1QB.
 P: +441947 604871 F: +441947 600010
 E: general@bhdpartnership.com

CLIENT: Mr J & Mrs J Huitson

PROJECT: Foulsyke House
 Fylingdales YO22 4QL

Drawing: Existing Plans and Elevations

DRAWING STATUS: Preliminary

DRAWN: C Eynon CHECKED: N I Duffield

SCALE @ SIZE: 1:100&1:50@ A1 DATE: 01/06/21

DRAWING No: D12112-02 REV: B




East Elevation
 Scale 1:100


North Elevation
 Scale 1:100

West Elevation
 Scale 1:100

South Elevation
 Scale 1:100

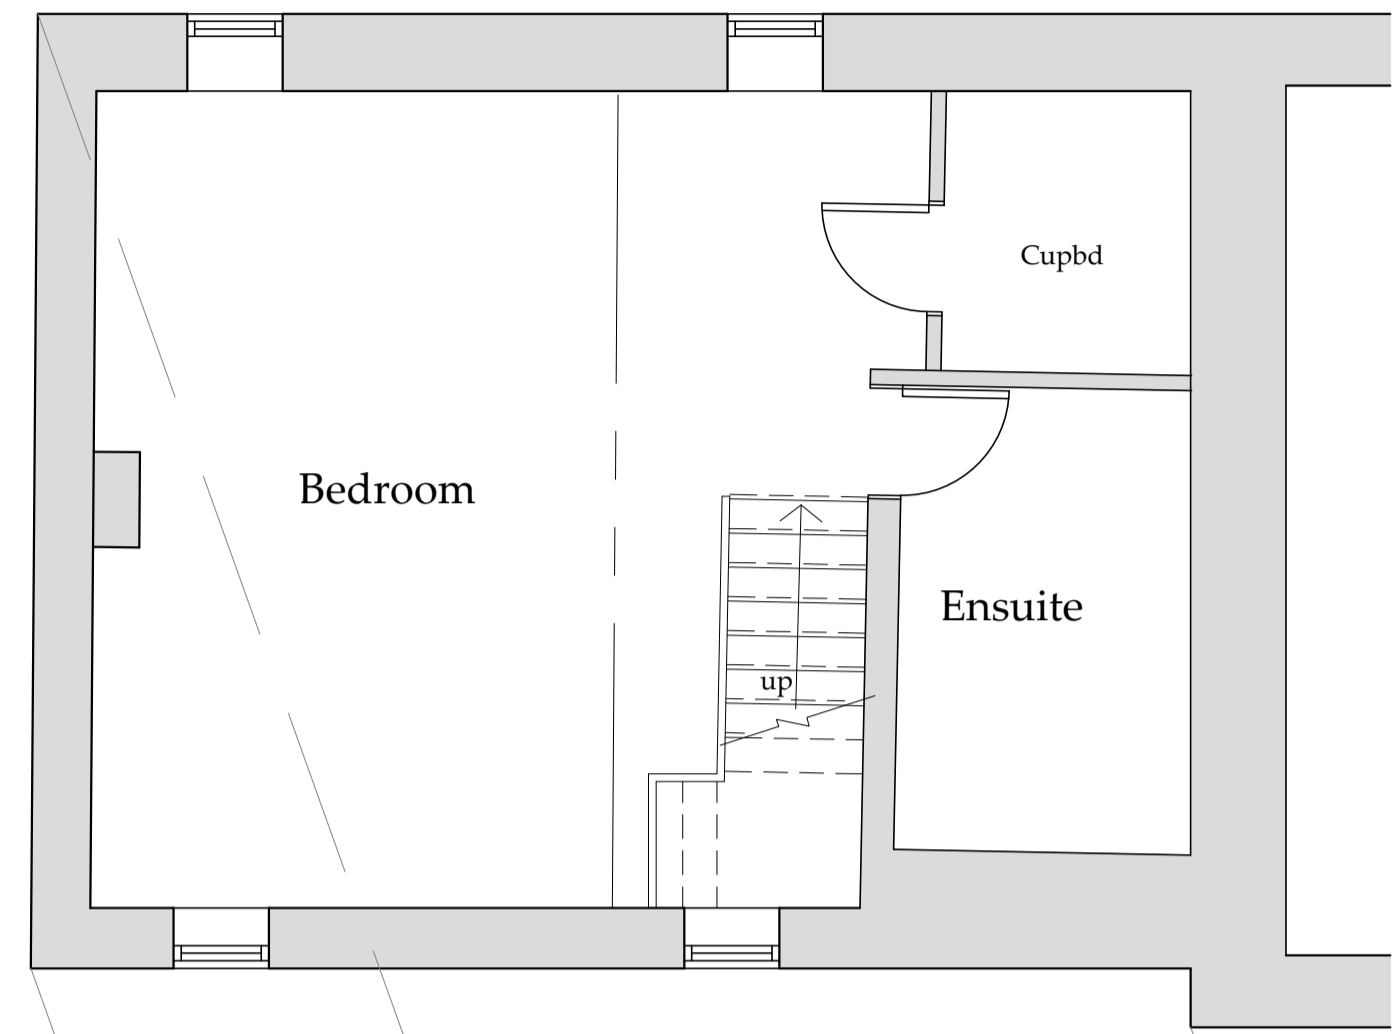

First Floor Plan
 Scale 1:50

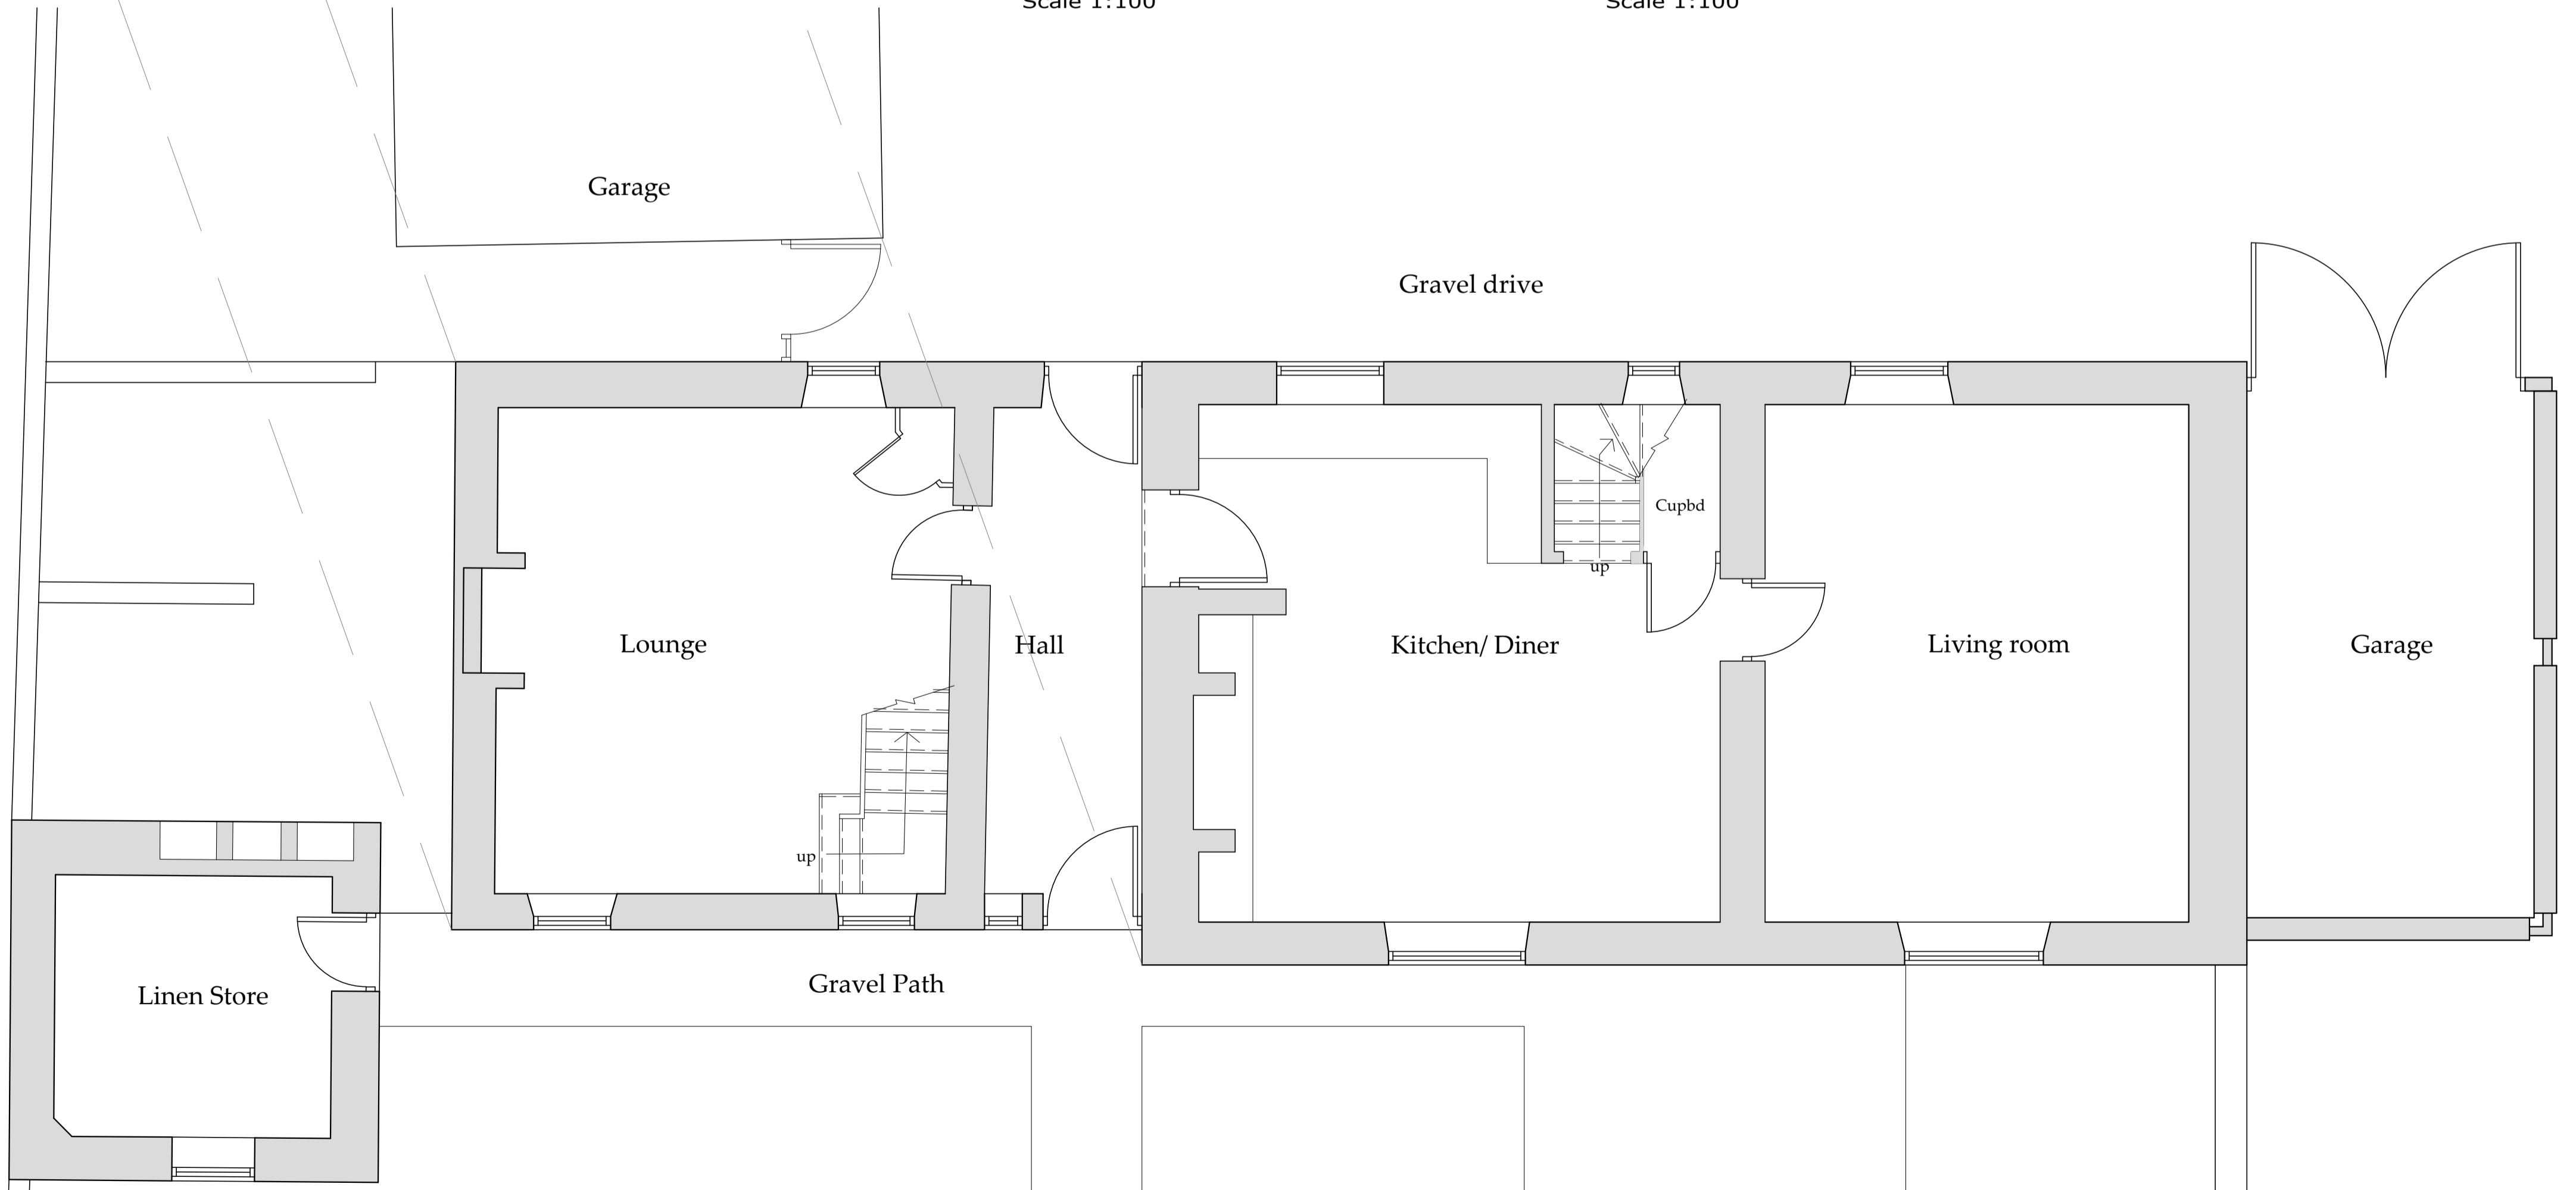

Ground Floor Plan
 Scale 1:50

Do not scale from this drawing, only figured dimensions are to be taken from this drawing.
 The contractor must verify all dimensions on site before commencing any work or shop drawings.
 The contractor must report any discrepancies before commencing work. If this drawing exceeds the quantities taken in any way, the technician is to be informed before work is initiated.
 Work within the construction (design and management) regulations 2015 is not to start until a health & safety plan has been produced. This drawing is copyright and must not be reproduced without consent of BHD Partnership Ltd.
CDM Regulations
 Contractor must not start without 'Pre Construction Information' from Principle Designer. If unsure contact BHD.
 Contractor must agree the 'Principle Contractor' roll with the client prior to commencement of the works.
 Ensure if required under CDM2015 regulations that the project is notified to the HSE.

NYMNPA
 02/11/2021

Drawings for client and planning consideration only

F	03/09/21	CE	wc window
E	01/09/21	nid	notes and glazed link wall base
D	27/08/21	CE	Link amended
C	11/08/21	CE	Amended to suit client
B	15/07/21	CE	Porch added
A	01/06/21	CE	Issued for approval

bhd partnership
 Architecture + Engineering
 Airy Hill Manor, Waterstead Lane, Whitby, N. Yorks. YO21 1QB.
 P: +441947 604871 F: +441947 600010
 E: general@bhdpartnership.com

CLIENT: Mr J & Mrs J Huitson

PROJECT: Foulsyke House
 Fylingdales YO22 4QL


DRAWING: Proposed
 Plans and Elevations
 Garden room and Link

DRAWING STATUS: Preliminary

DRAWN: C Eynon CHECKED: N I Duffield


SCALE @ SIZE: 1:100&1:50@ A1 DATE: 25/06/21

DRAWING No: D12112-03 REV: F

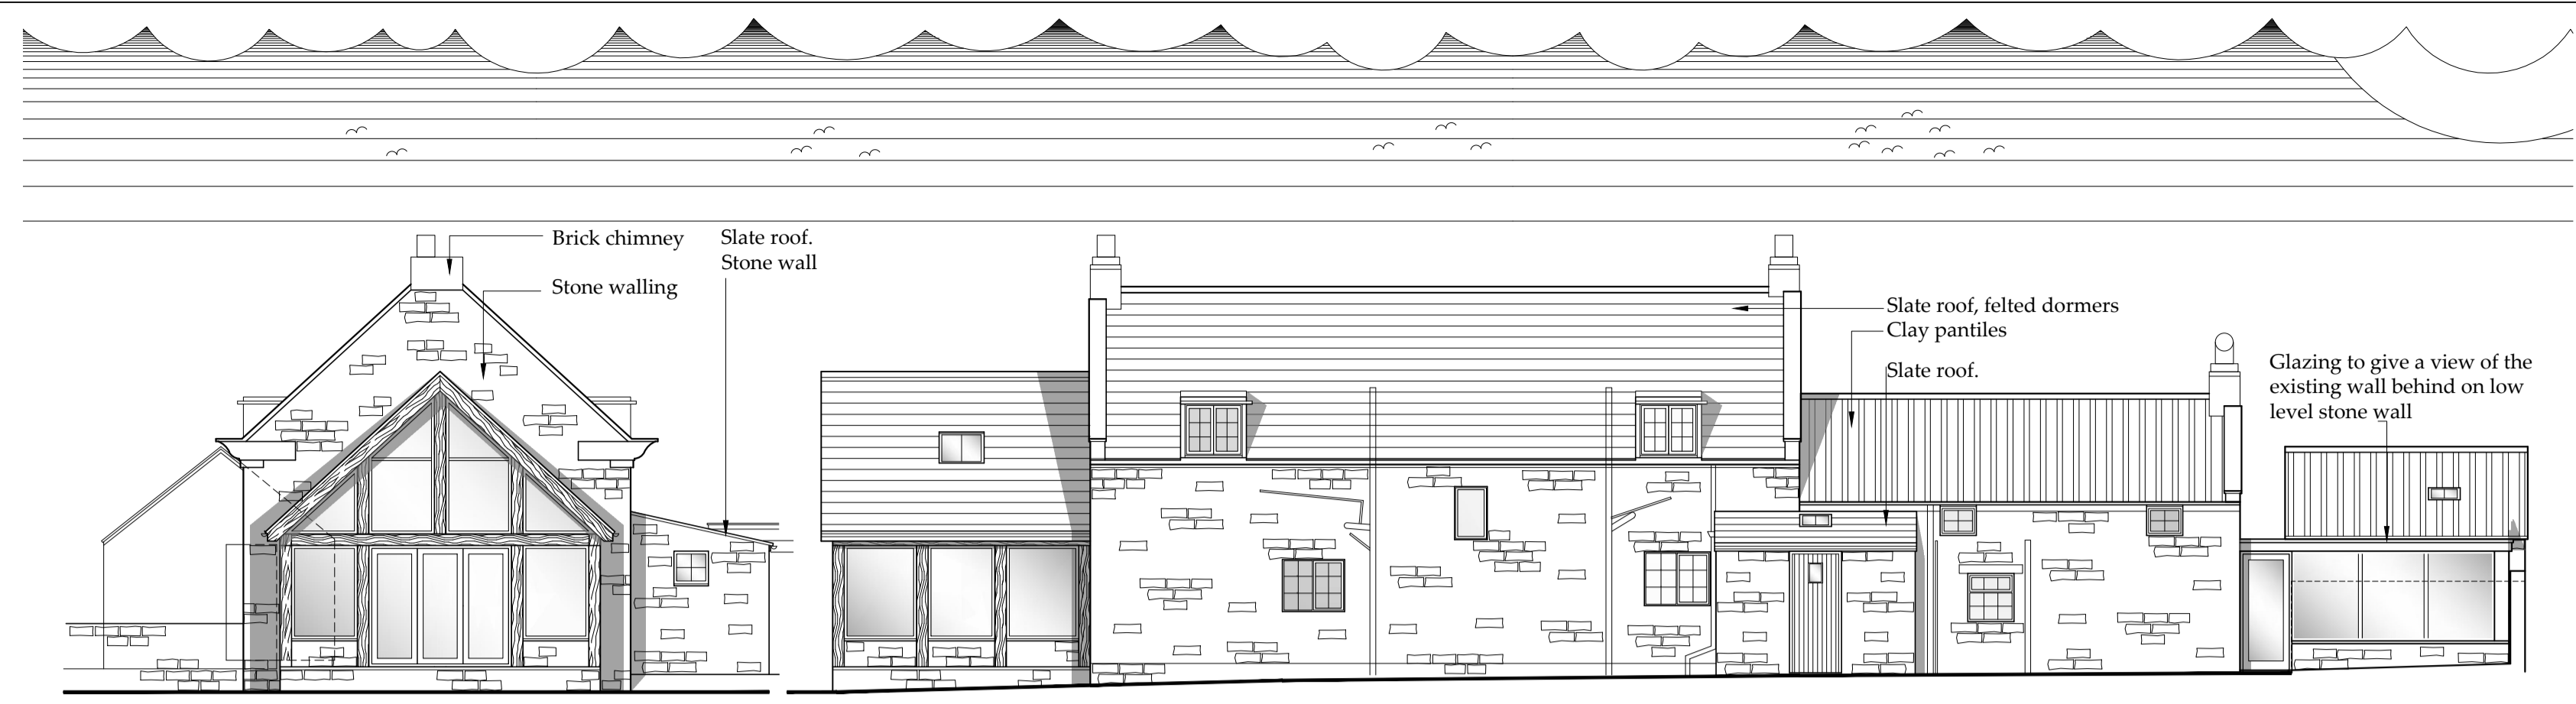


East Elevation
 Scale 1:100

North Elevation
 Scale 1:100

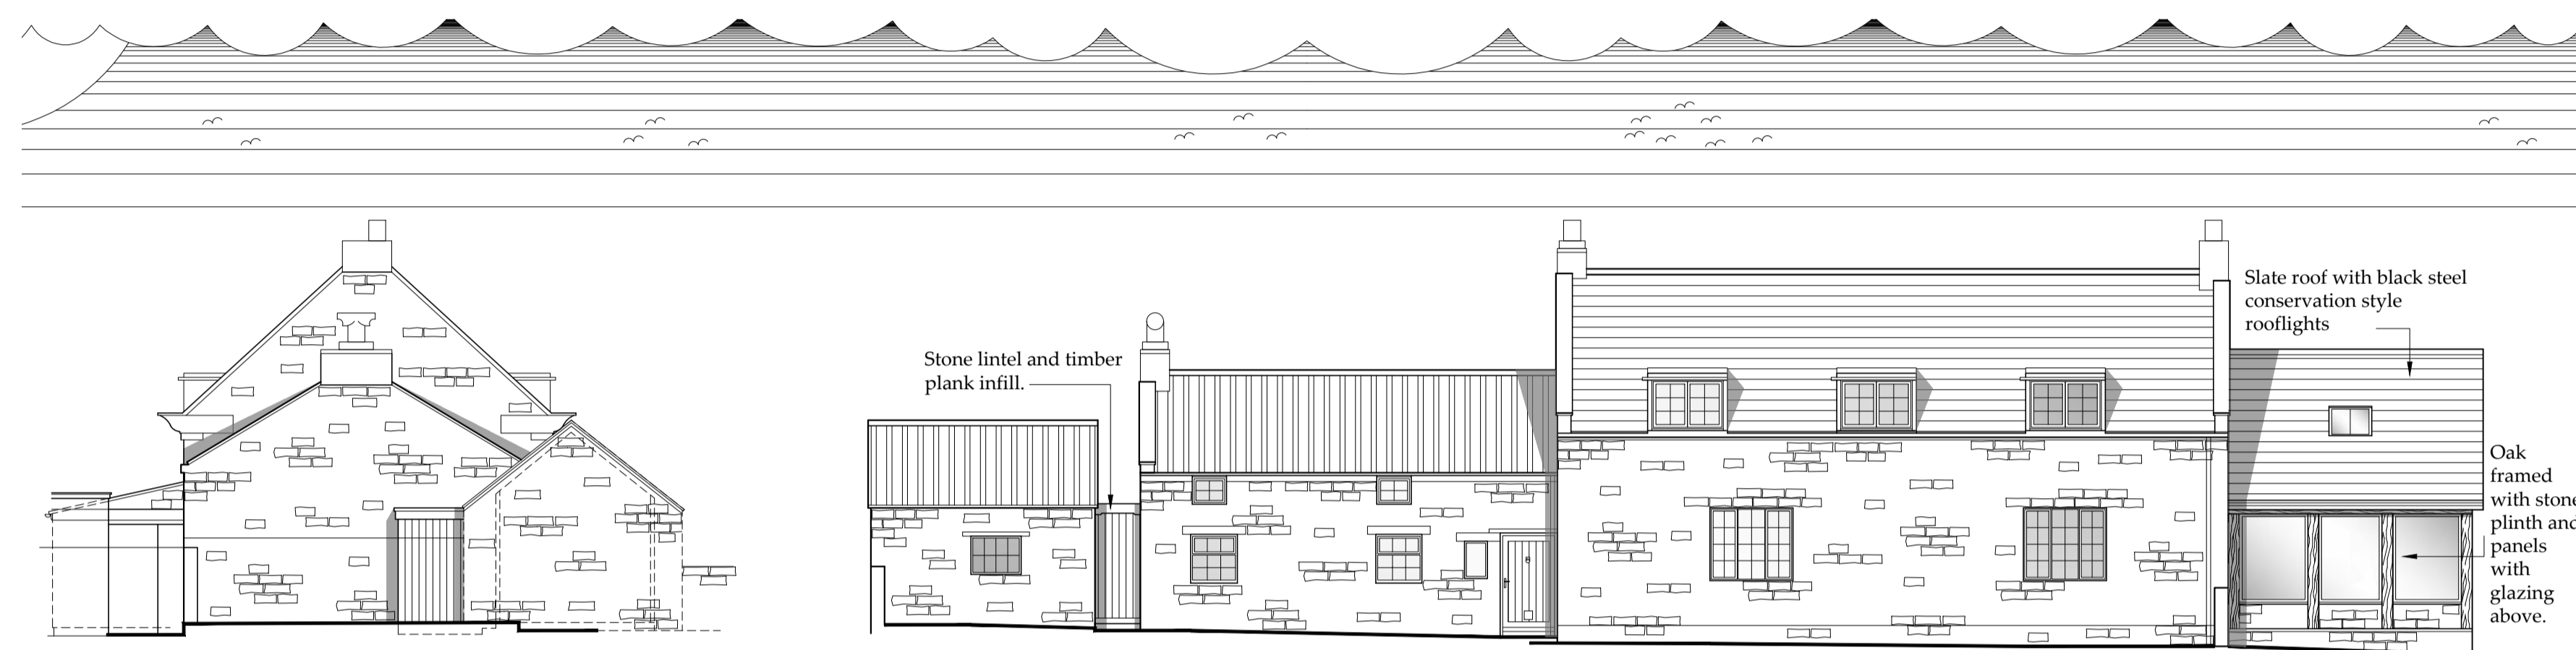


West Elevation
 Scale 1:100

South (front) Elevation
 Scale 1:100

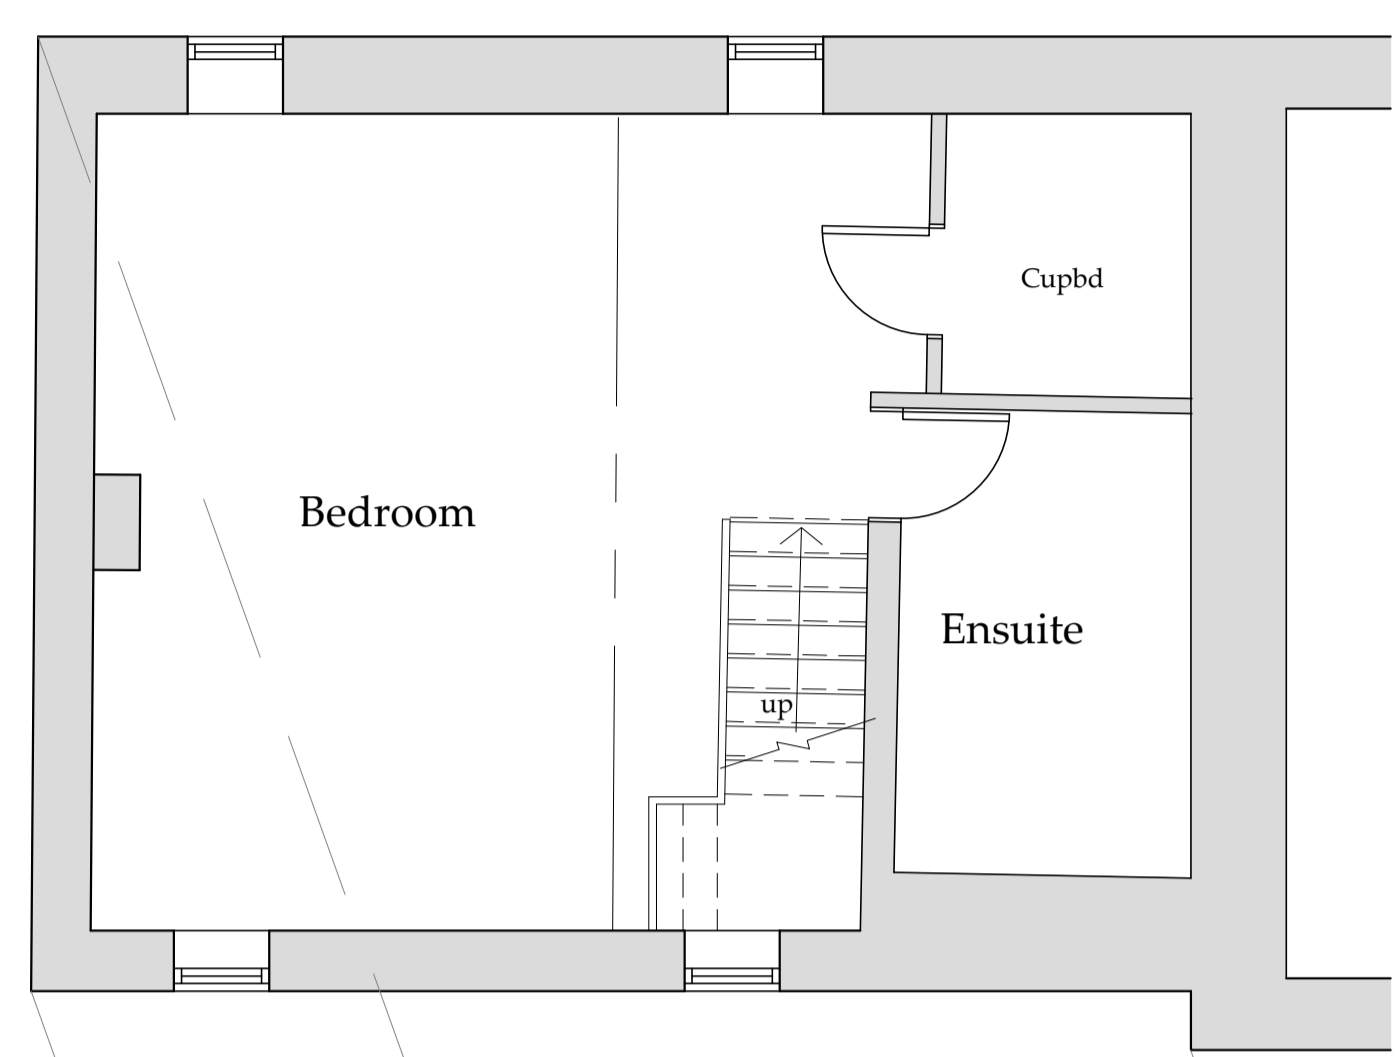

First Floor Plan
 Scale 1:50

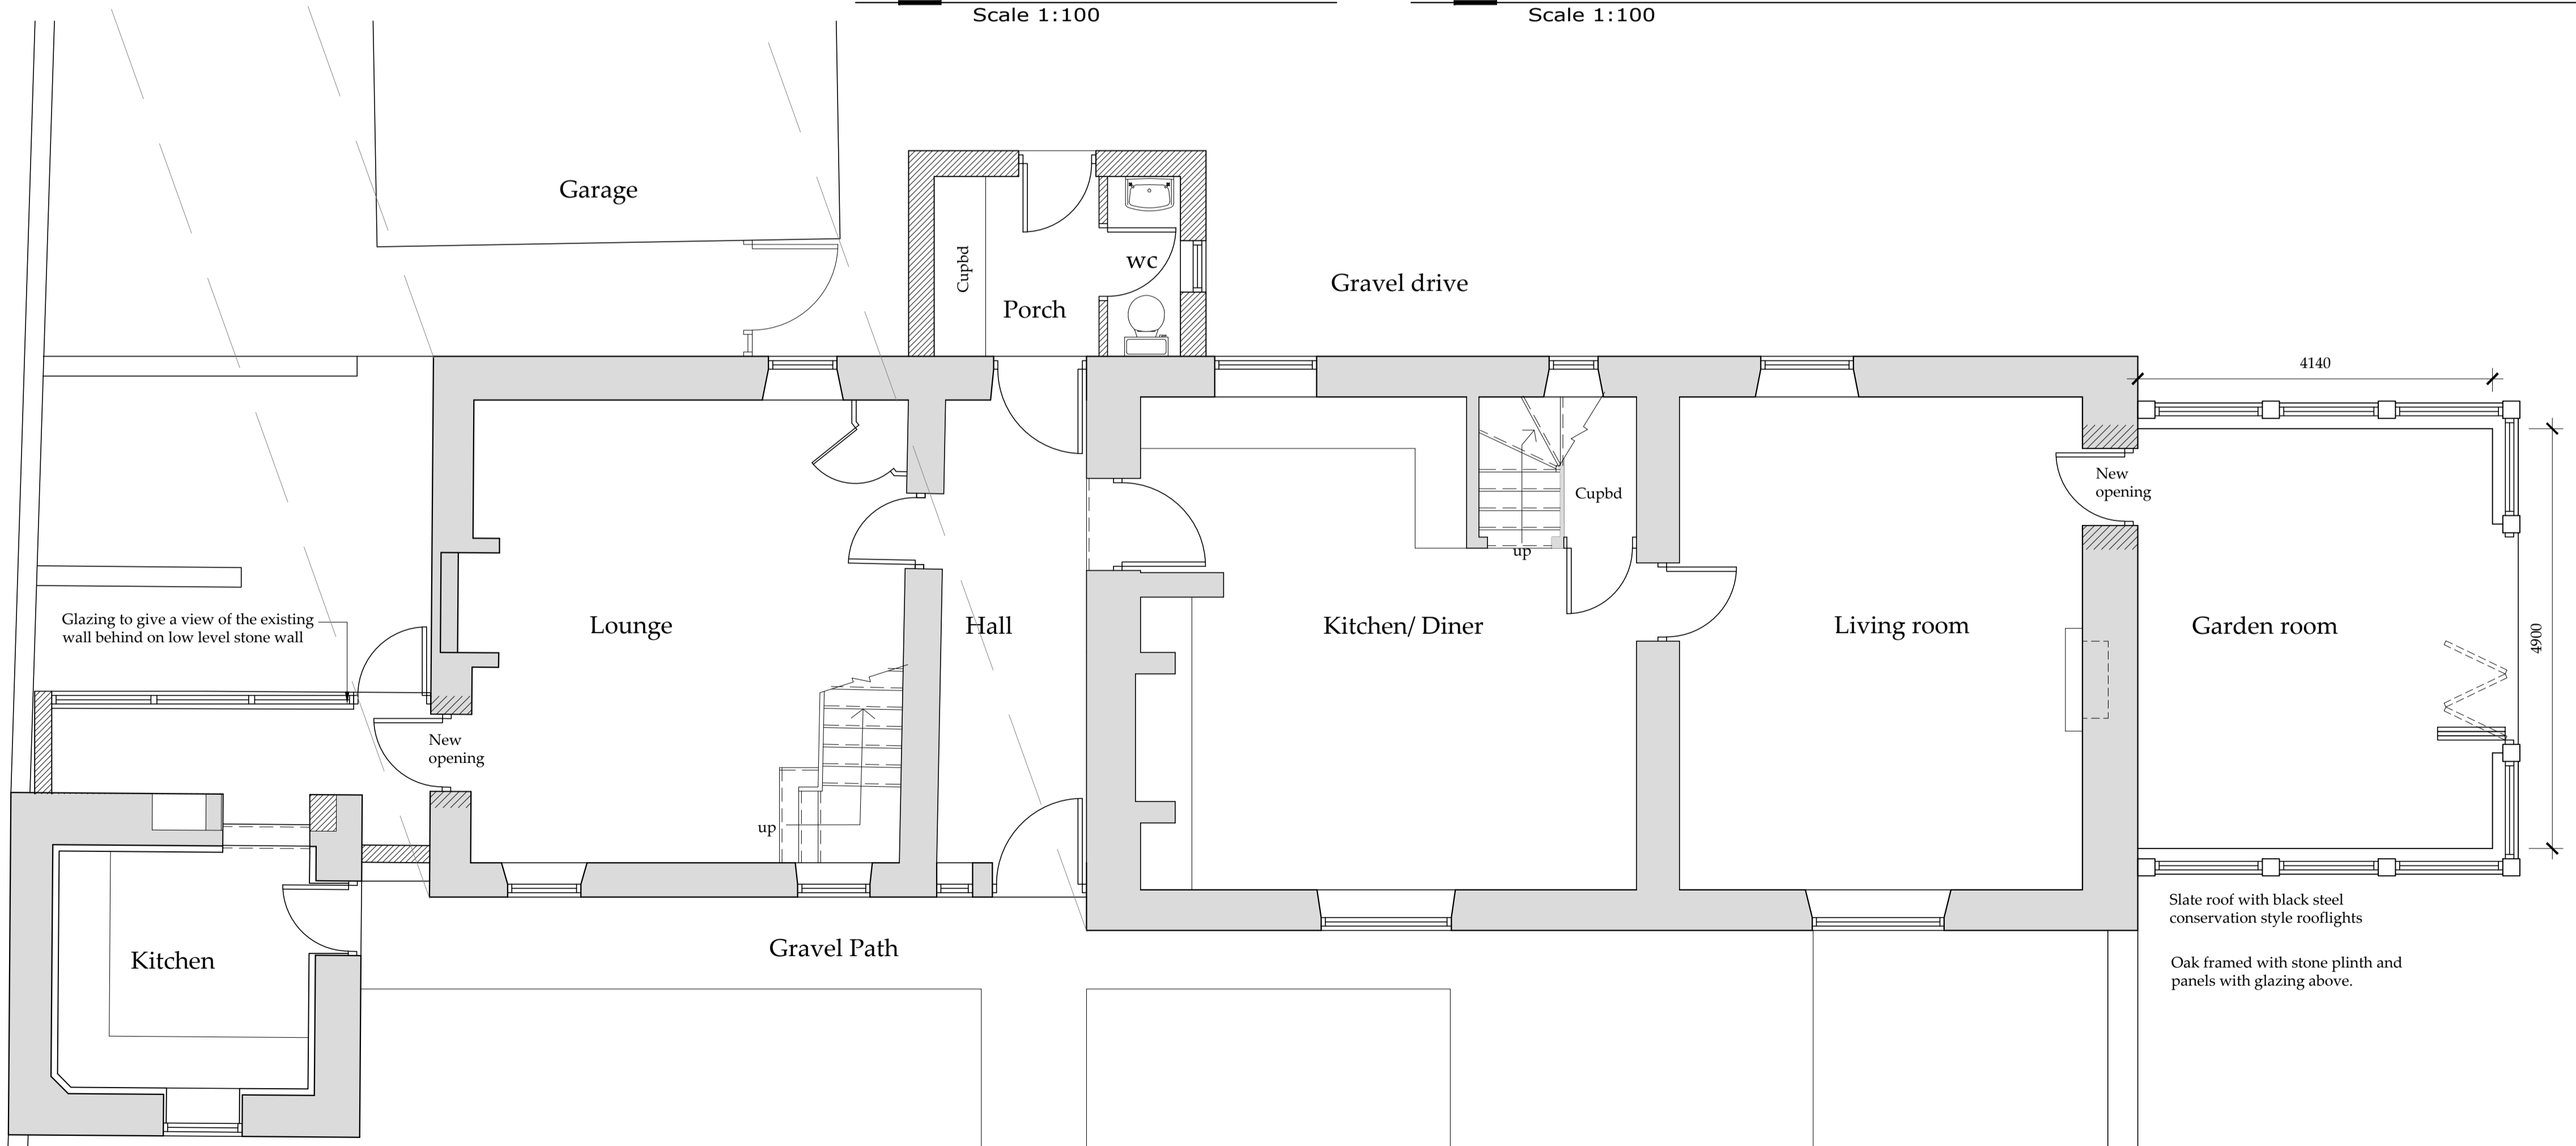

Ground Floor Plan
 Scale 1:50