



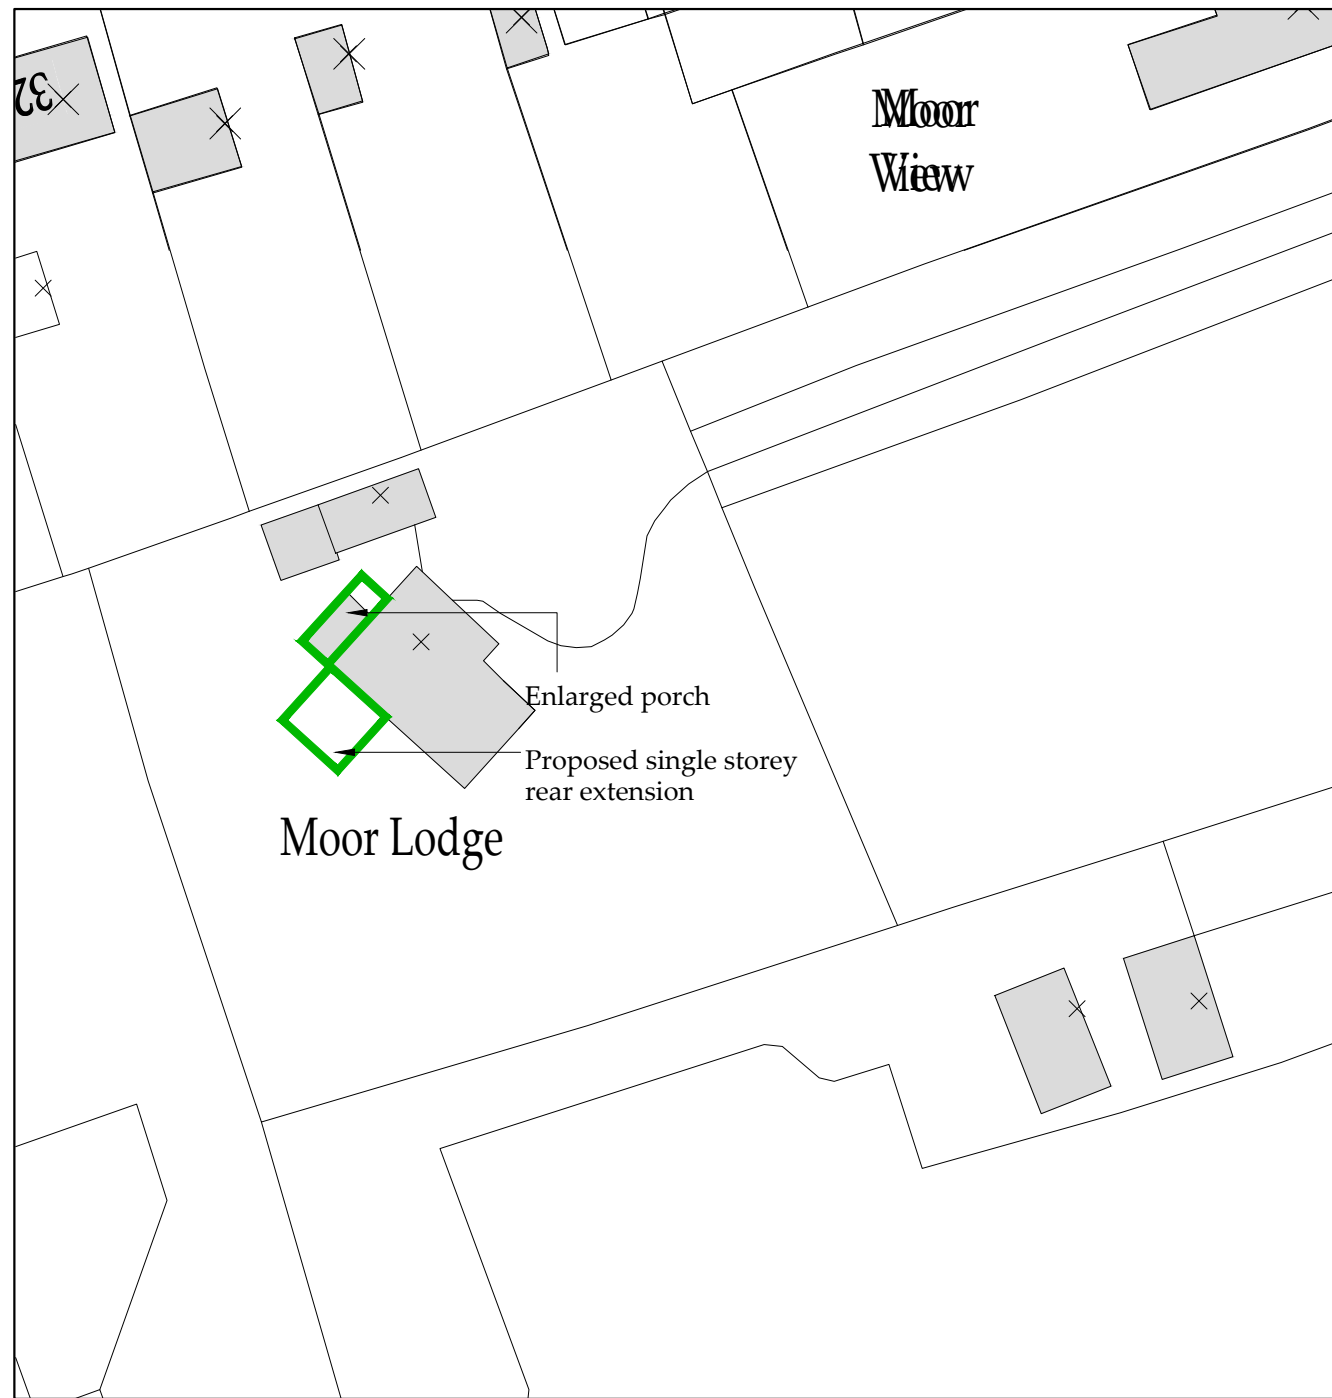

**Location Plan**  
Scale 1:1250

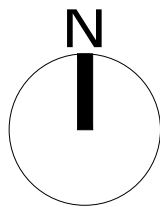

**Block Plan**  
Scale 1:500

AMENDED

NYMNPA  
02/02/2022

Ordnance Survey Licence No. 100002562

**b h d partnership**


Airy Hill Manor, Whitby, North Yorkshire, UK, YO21 1QB.  
Tel: 01947-604871 Fax: 01947-600010  
general@bhdpartnership.com www.bhdpartnership.com

● DO NOT SCALE from this drawing. Only figured dimensions are to be taken from this drawing.  
● The Contractor must verify all dimensions on site before commencing any work or shop drawings.  
● The Contractor must report any discrepancies before commencing work. If this drawing exceeds the quantities taken in any way, the Technician is to be informed before work is initiated.  
● Work within The Construction (Design and Management) Regulations 2015 is not to start until a Health & Safety Plan has been produced. This drawing is Copyright and must not be reproduced without consent of BHD Partnership Ltd

REV	DATE	BY	AMENDMENT	CHKD	APVD
B	02/02/22	CE	Amended building outline		
A	13/12/21	CE	Issued for approval		

CLIENT: Mr A & Mrs C Sutcliffe		
PROJECT: Moor Lodge Brackenhill Ln Sleights YO22 5ER		
A3	DRN: C Eynon	DATE: N I Duffield
SCALE:	As shown	ISSUE: Preliminary

DRAWING TITLE: Location Plan and Block Plan	
DRAWING NR: D12176-01	REV: B

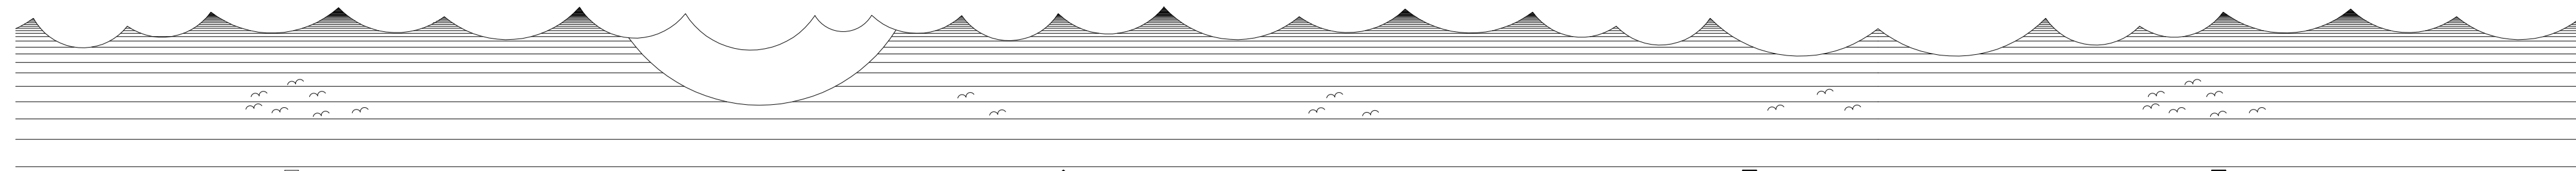


part **Front Elevation**  
Scale 1:100



**Side Elevation**  
Scale 1:100



**Rear Elevation**  
Scale 1:100

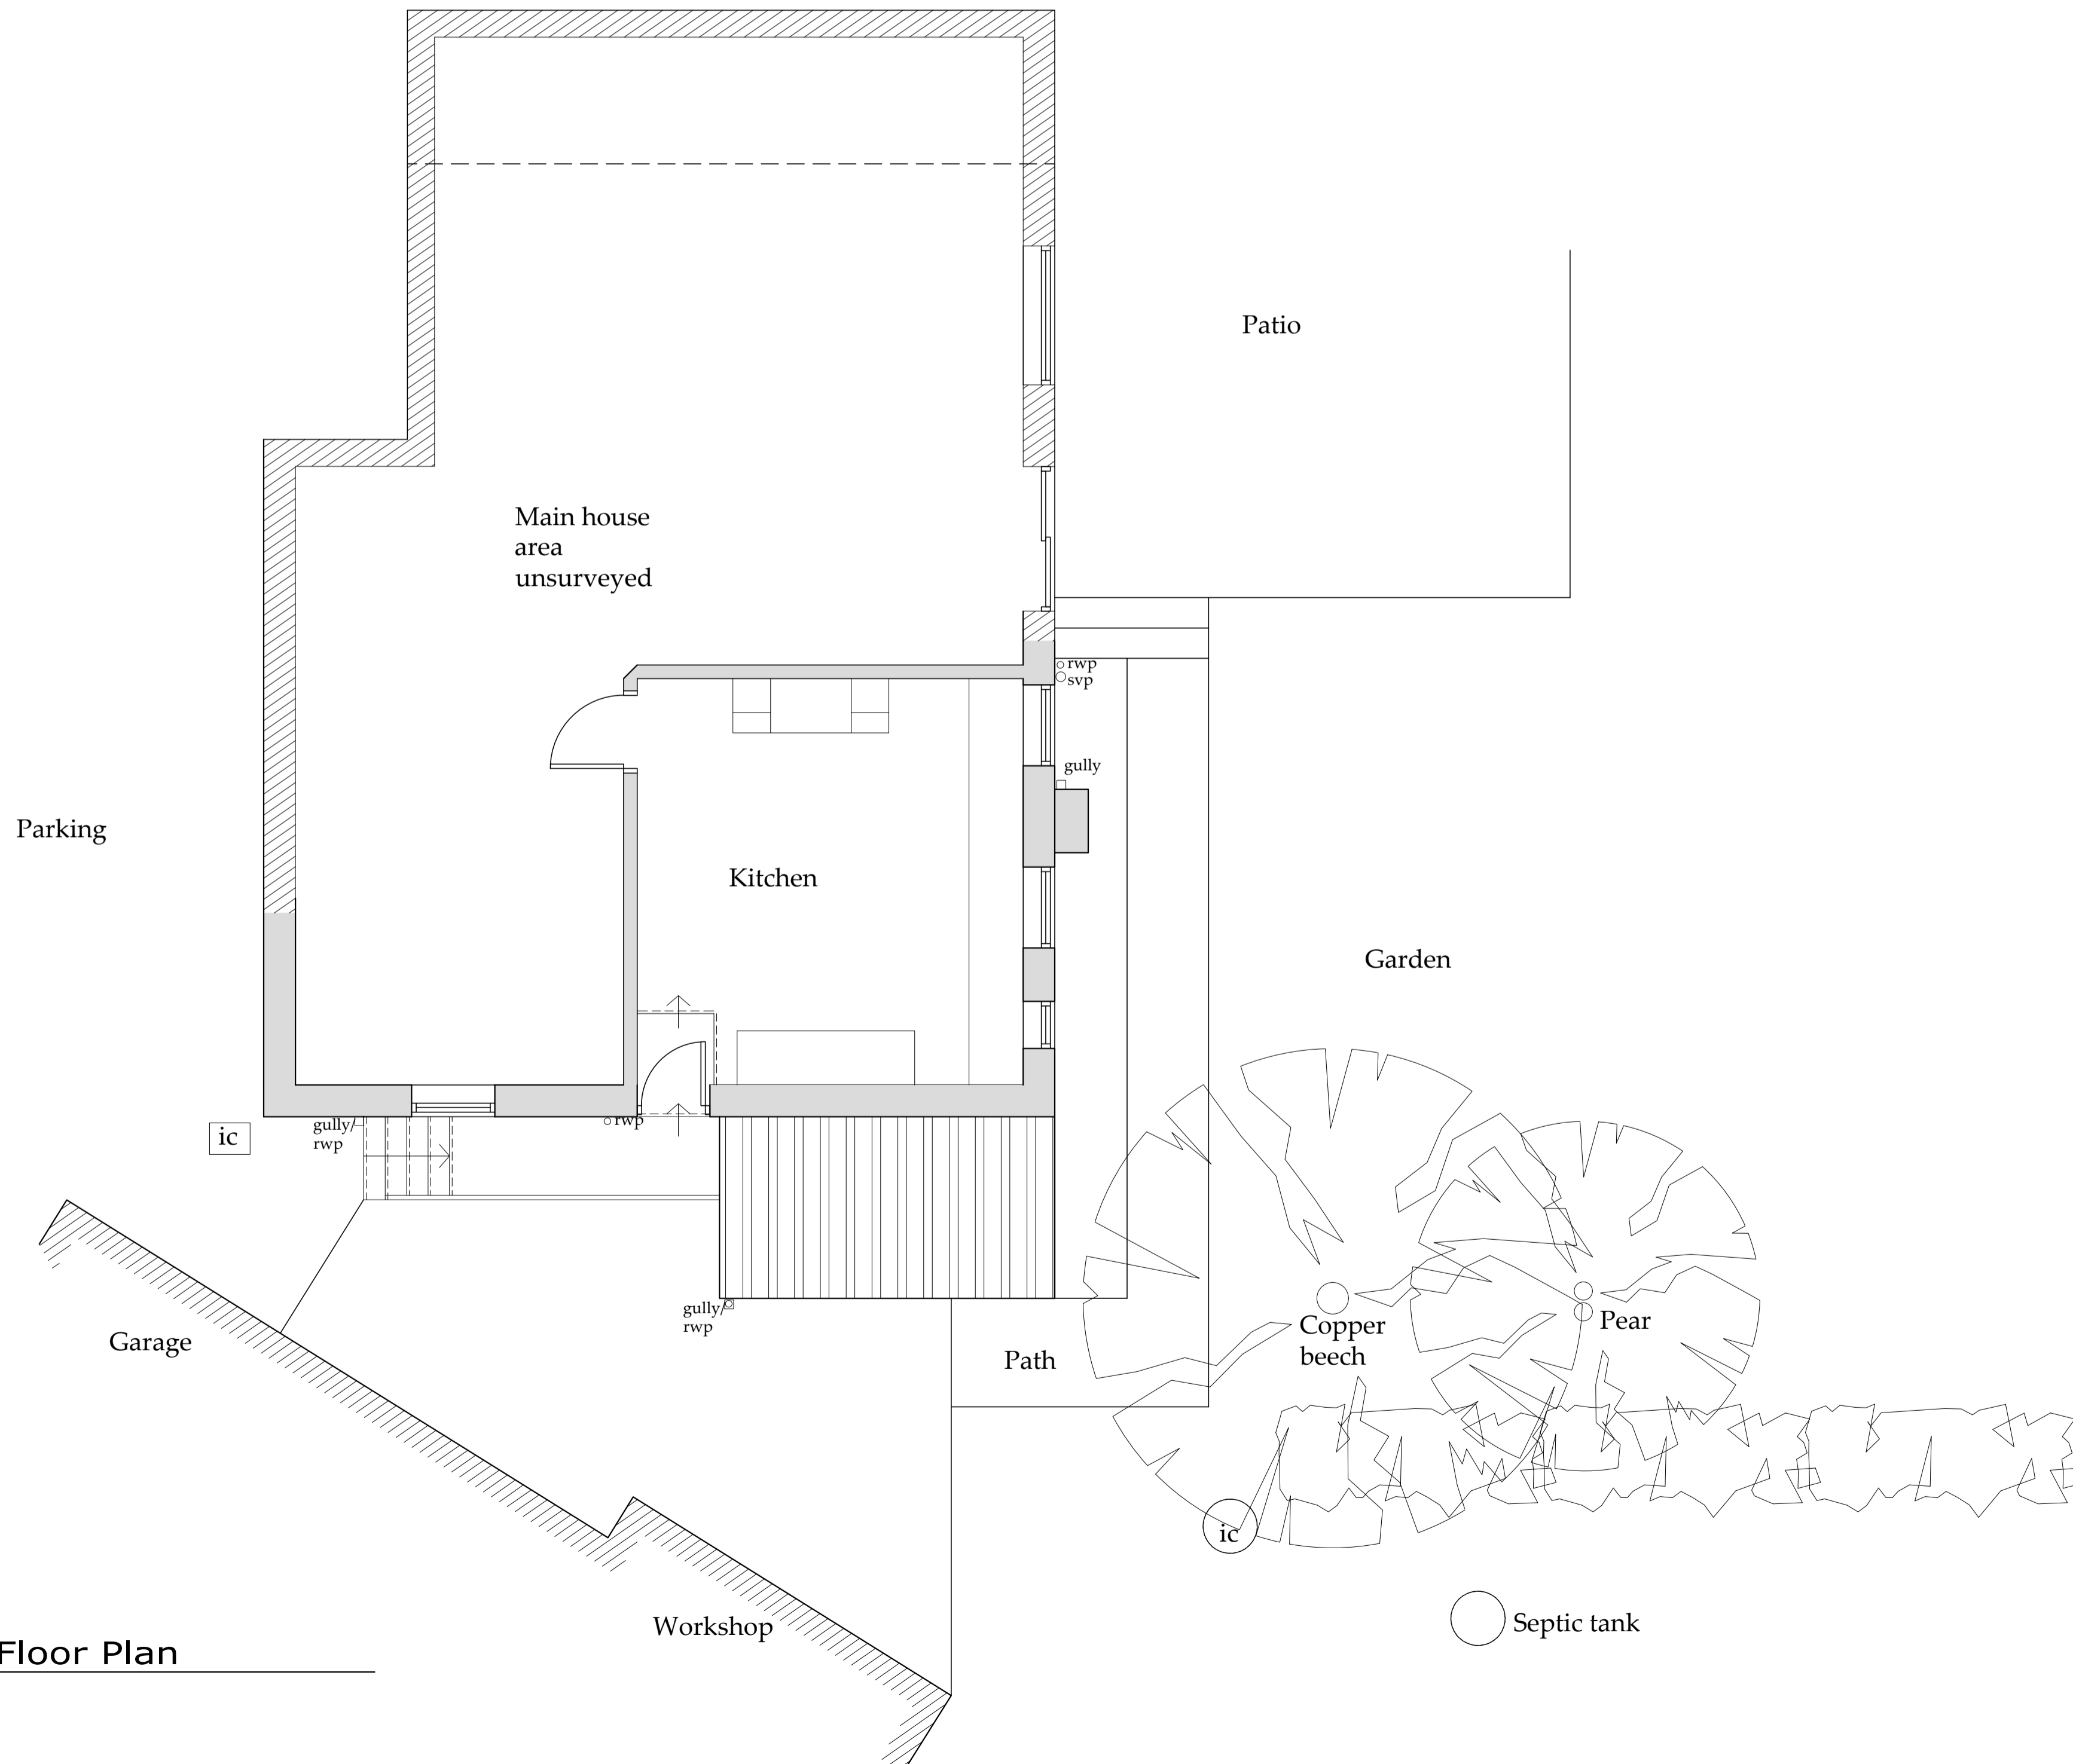

**Ground Floor Plan**  
Scale 1:50

Do not scale from this drawing, only figured dimensions are to be taken from this drawing.  
The contractor must verify all dimensions on site before commencing any work or shop drawings.  
The contractor must report any discrepancies before work is initiated. If this drawing exceeds the quantities taken in any way, the technician is to be informed before work is initiated.  
Work within the construction (design and management) regulations 2015 is not to start until a health & safety plan has been produced. This drawing is copyright and must not be reproduced without consent of BHD Partnership Ltd.  
**CDM Regulations**  
Contractor must not start without 'Pre Construction Information' from Principle Designer. If unsure contact BHD.  
Contractor must agree the 'Principle Contractor' roll with the client prior to commencement of the works.  
Ensure if required under CDM2015 regulations that the project is notified to the HSE.

NYMNP  
02/02/2022

AMENDED

Drawing for Client and Planning consideration only

B	02/02/22	CE	Building outline amended
A	16/08/21	CE	Issued for approval

REV DATE BY AMENDMENT

**bhd partnership**  
Architecture + Engineering  
Airy Hill Manor, Waterstead Lane,  
Whitby, N. Yorks. YO21 1QB.  
P: +441947 604871 F: +441947 600010  
E: general@bhdpartnership.com

CLIENT: Mr A & Mrs C Sutcliffe

PROJECT: Moor Lodge Brackenhill Lane  
Sleights YO22 5ER

Drawing: Existing Elevations and Floor Plan



DRAWING STATUS: Preliminary

DRAWN: C Eynon CHECKED: N I Duffield

SCALE @ SIZE: 1:50&1:100@ A1 DATE: 16/08/21

DRAWING No: D12176-02 REV: B

Do not scale from this drawing, only figured dimensions are to be taken from this drawing.  
 The contractor must verify all dimensions on site before commencing any work or shop drawings.  
 The contractor must report any discrepancies taken in any way, the technician is to be informed before work is initiated.  
 Work within the construction (Design and management) regulations 2015 is not to start until a health & safety plan has been produced. This drawing is copyright and must not be reproduced without consent of BHD Partnership Ltd.  
**CDM Regulations**  
 Contractor must not start without 'Pre Construction Information' from Principle Designer. If unsure contact BHD.  
 Contractor must agree the 'Principle Contractor' roll with the client prior to commencement of the works.  
 Ensure if required under CDM2015 regulations that the project is notified to the HSE.

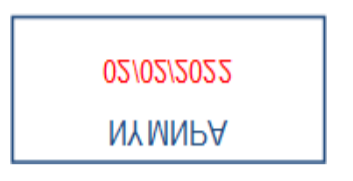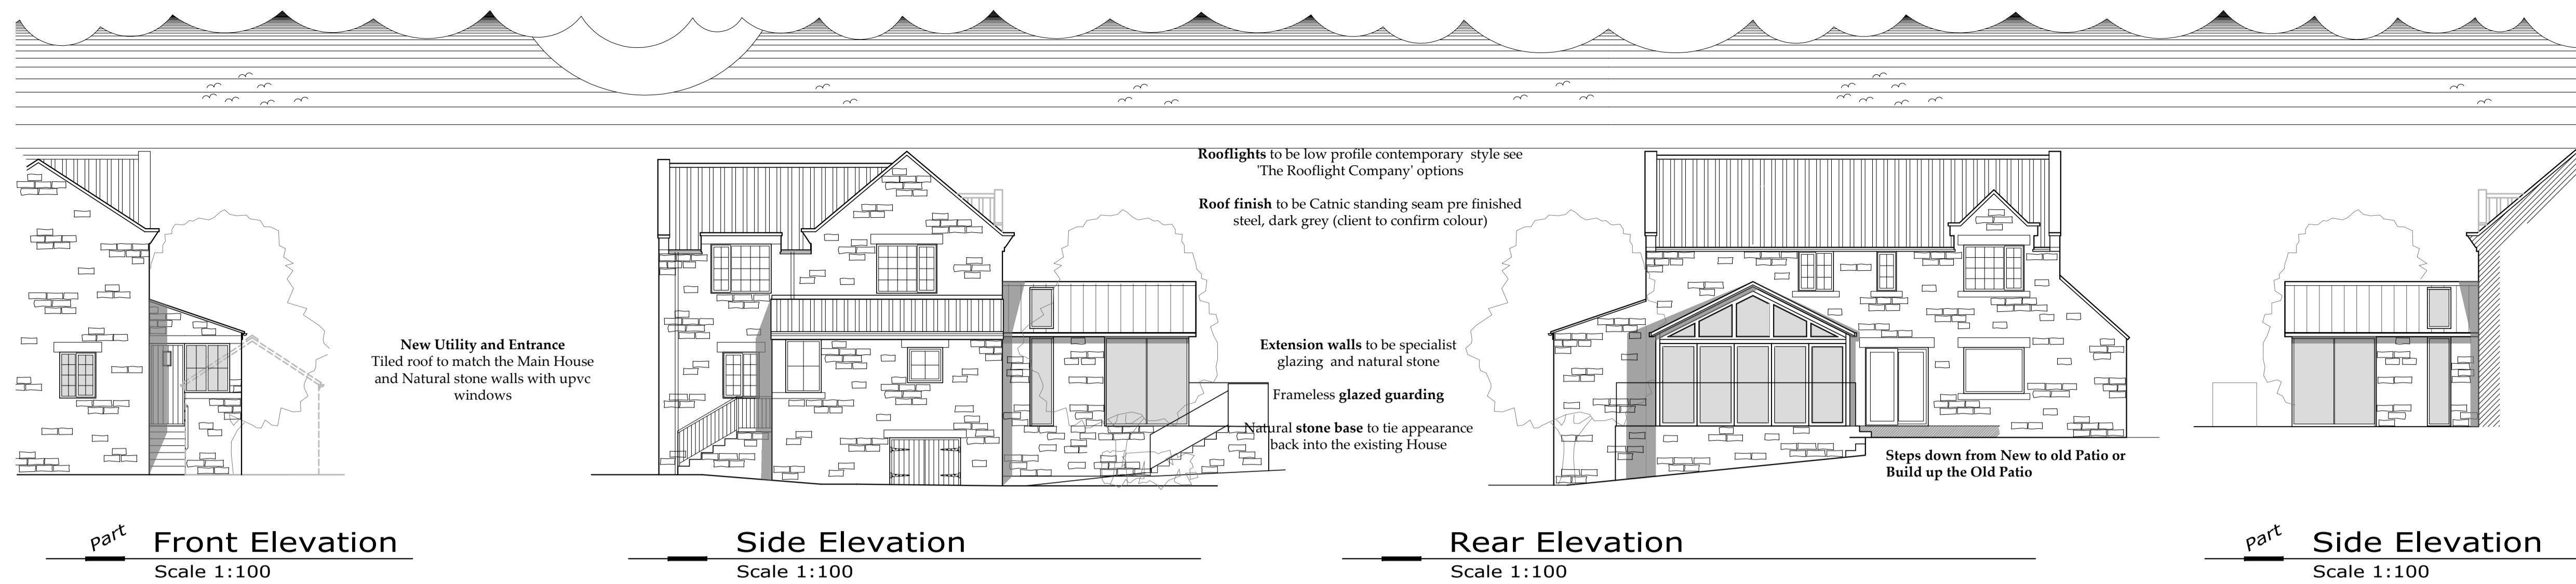

AMENDED

Drawing for Client and Planning consideration only

REV	DATE	BY	AMENDMENT
F	02/02/22	CE	Building outline amended
E	12/01/22	nid	Trees removed
D	13/12/21	CE	Elevation added
C	13/12/21	nid	Cladding change to stone
B	02/12/21	nid	More contemporary reverse Kitchen
A	16/08/21	CE	Issued for approval

**bhd partnership**  
 Architecture + Engineering  
 Airy Hill Manor, Waterstead Lane, Whitby, N. Yorks. YO21 1QB.  
 P: +441947 604871 F: +441947 600010  
 E: general@bhdpartnership.com

CLIENT: Mr A & Mrs C Sutcliffe  
 PROJECT: Moor Lodge Brackenhill Lane Sleights YO22 5ER


Drawing: Proposed Elevations and Floor Plan

DRAWING STATUS: Preliminary

DRAWN: C Eynon CHECKED: N I Duffield

SCALE @ SIZE: 1:50&1:100@ A1 DATE: 16/08/21

DRAWING No: D12176-03 REV: F

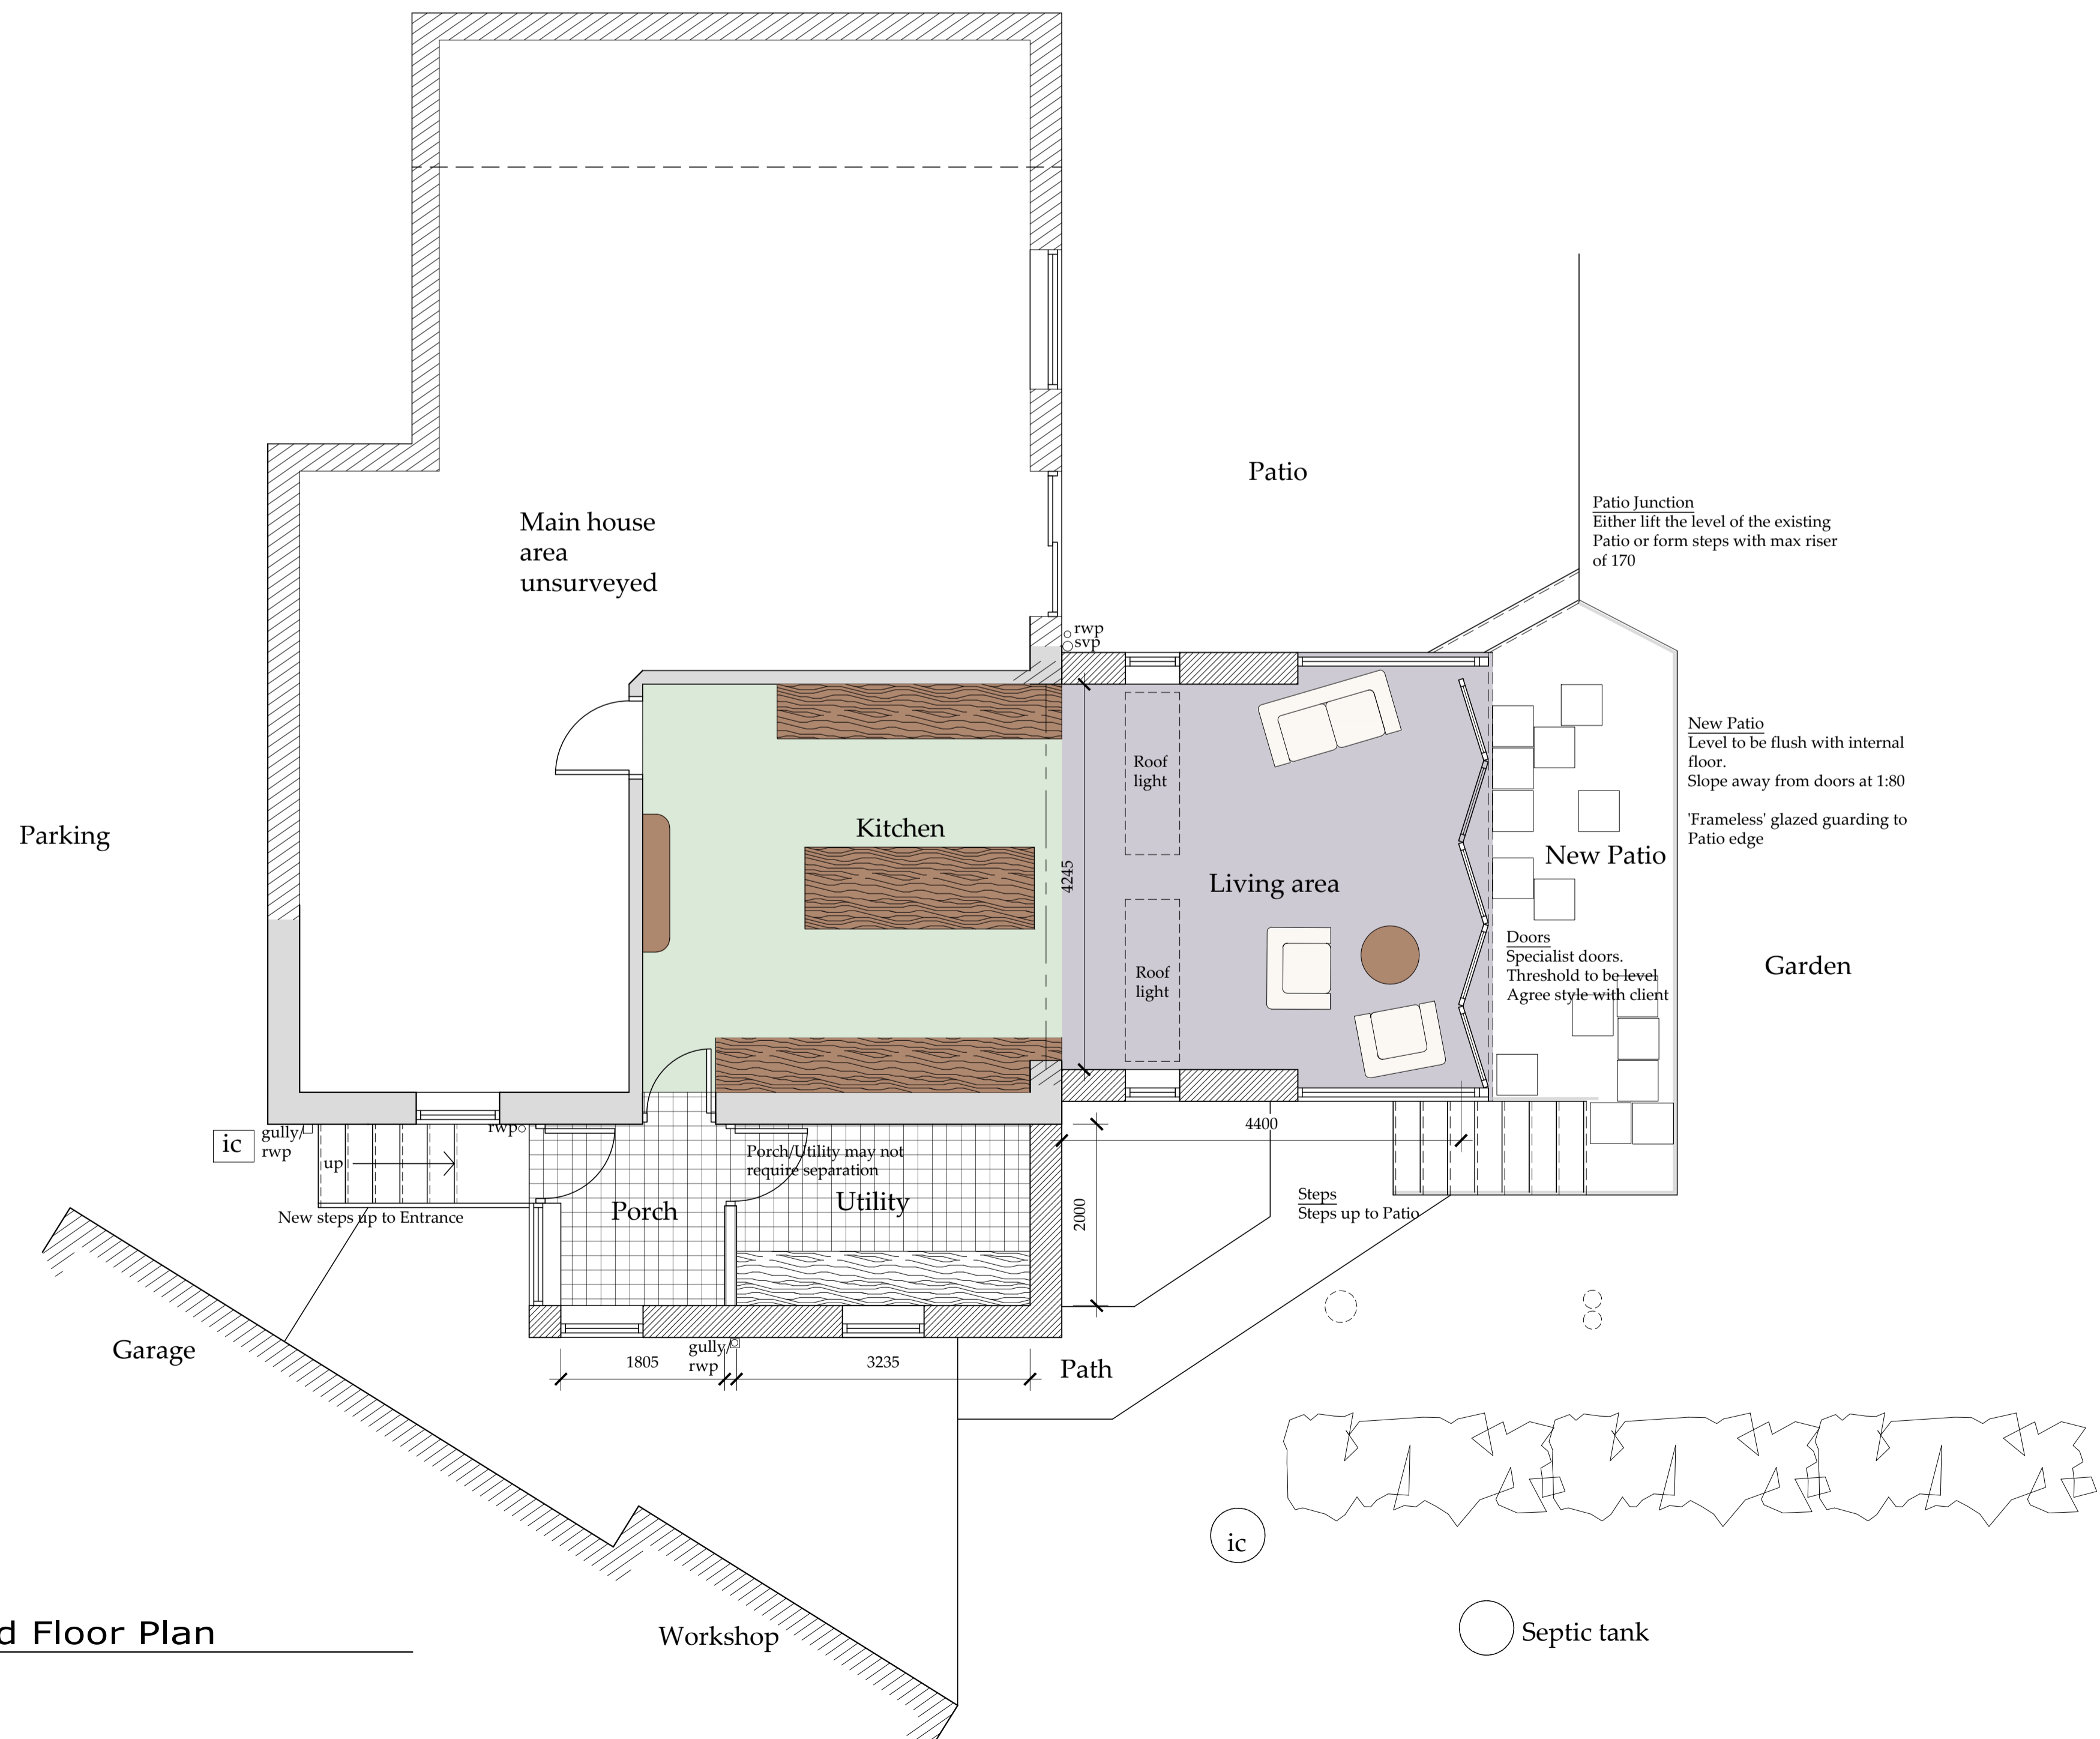

**Ground Floor Plan**  
 Scale 1:50