

NYMNPA

28/01/2022

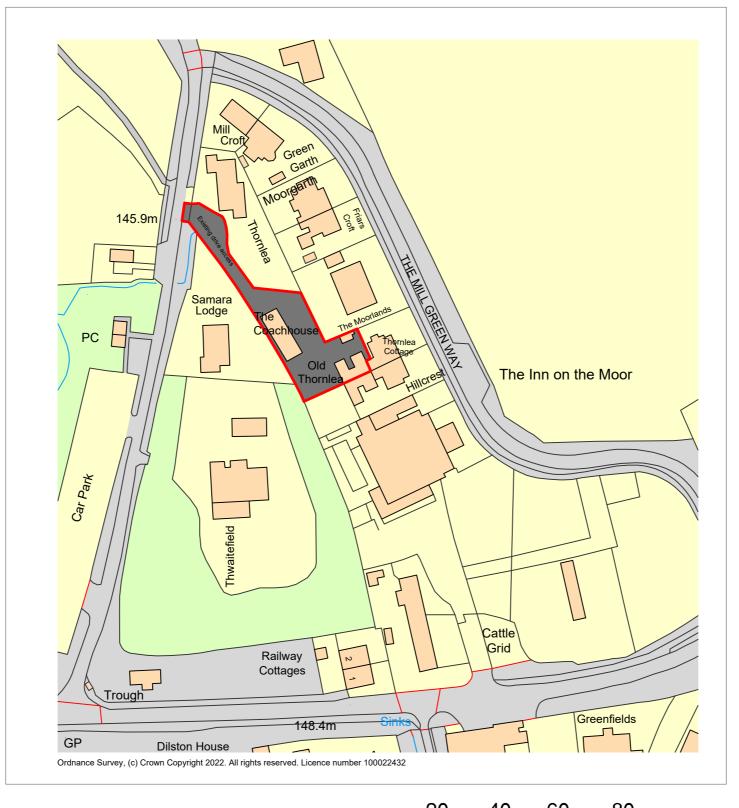


SCALE 1:1250 PROPOSED SITE PLAN 20 40 60 80

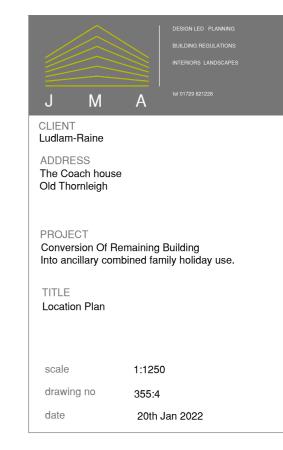


NYMNPA

28/01/2022

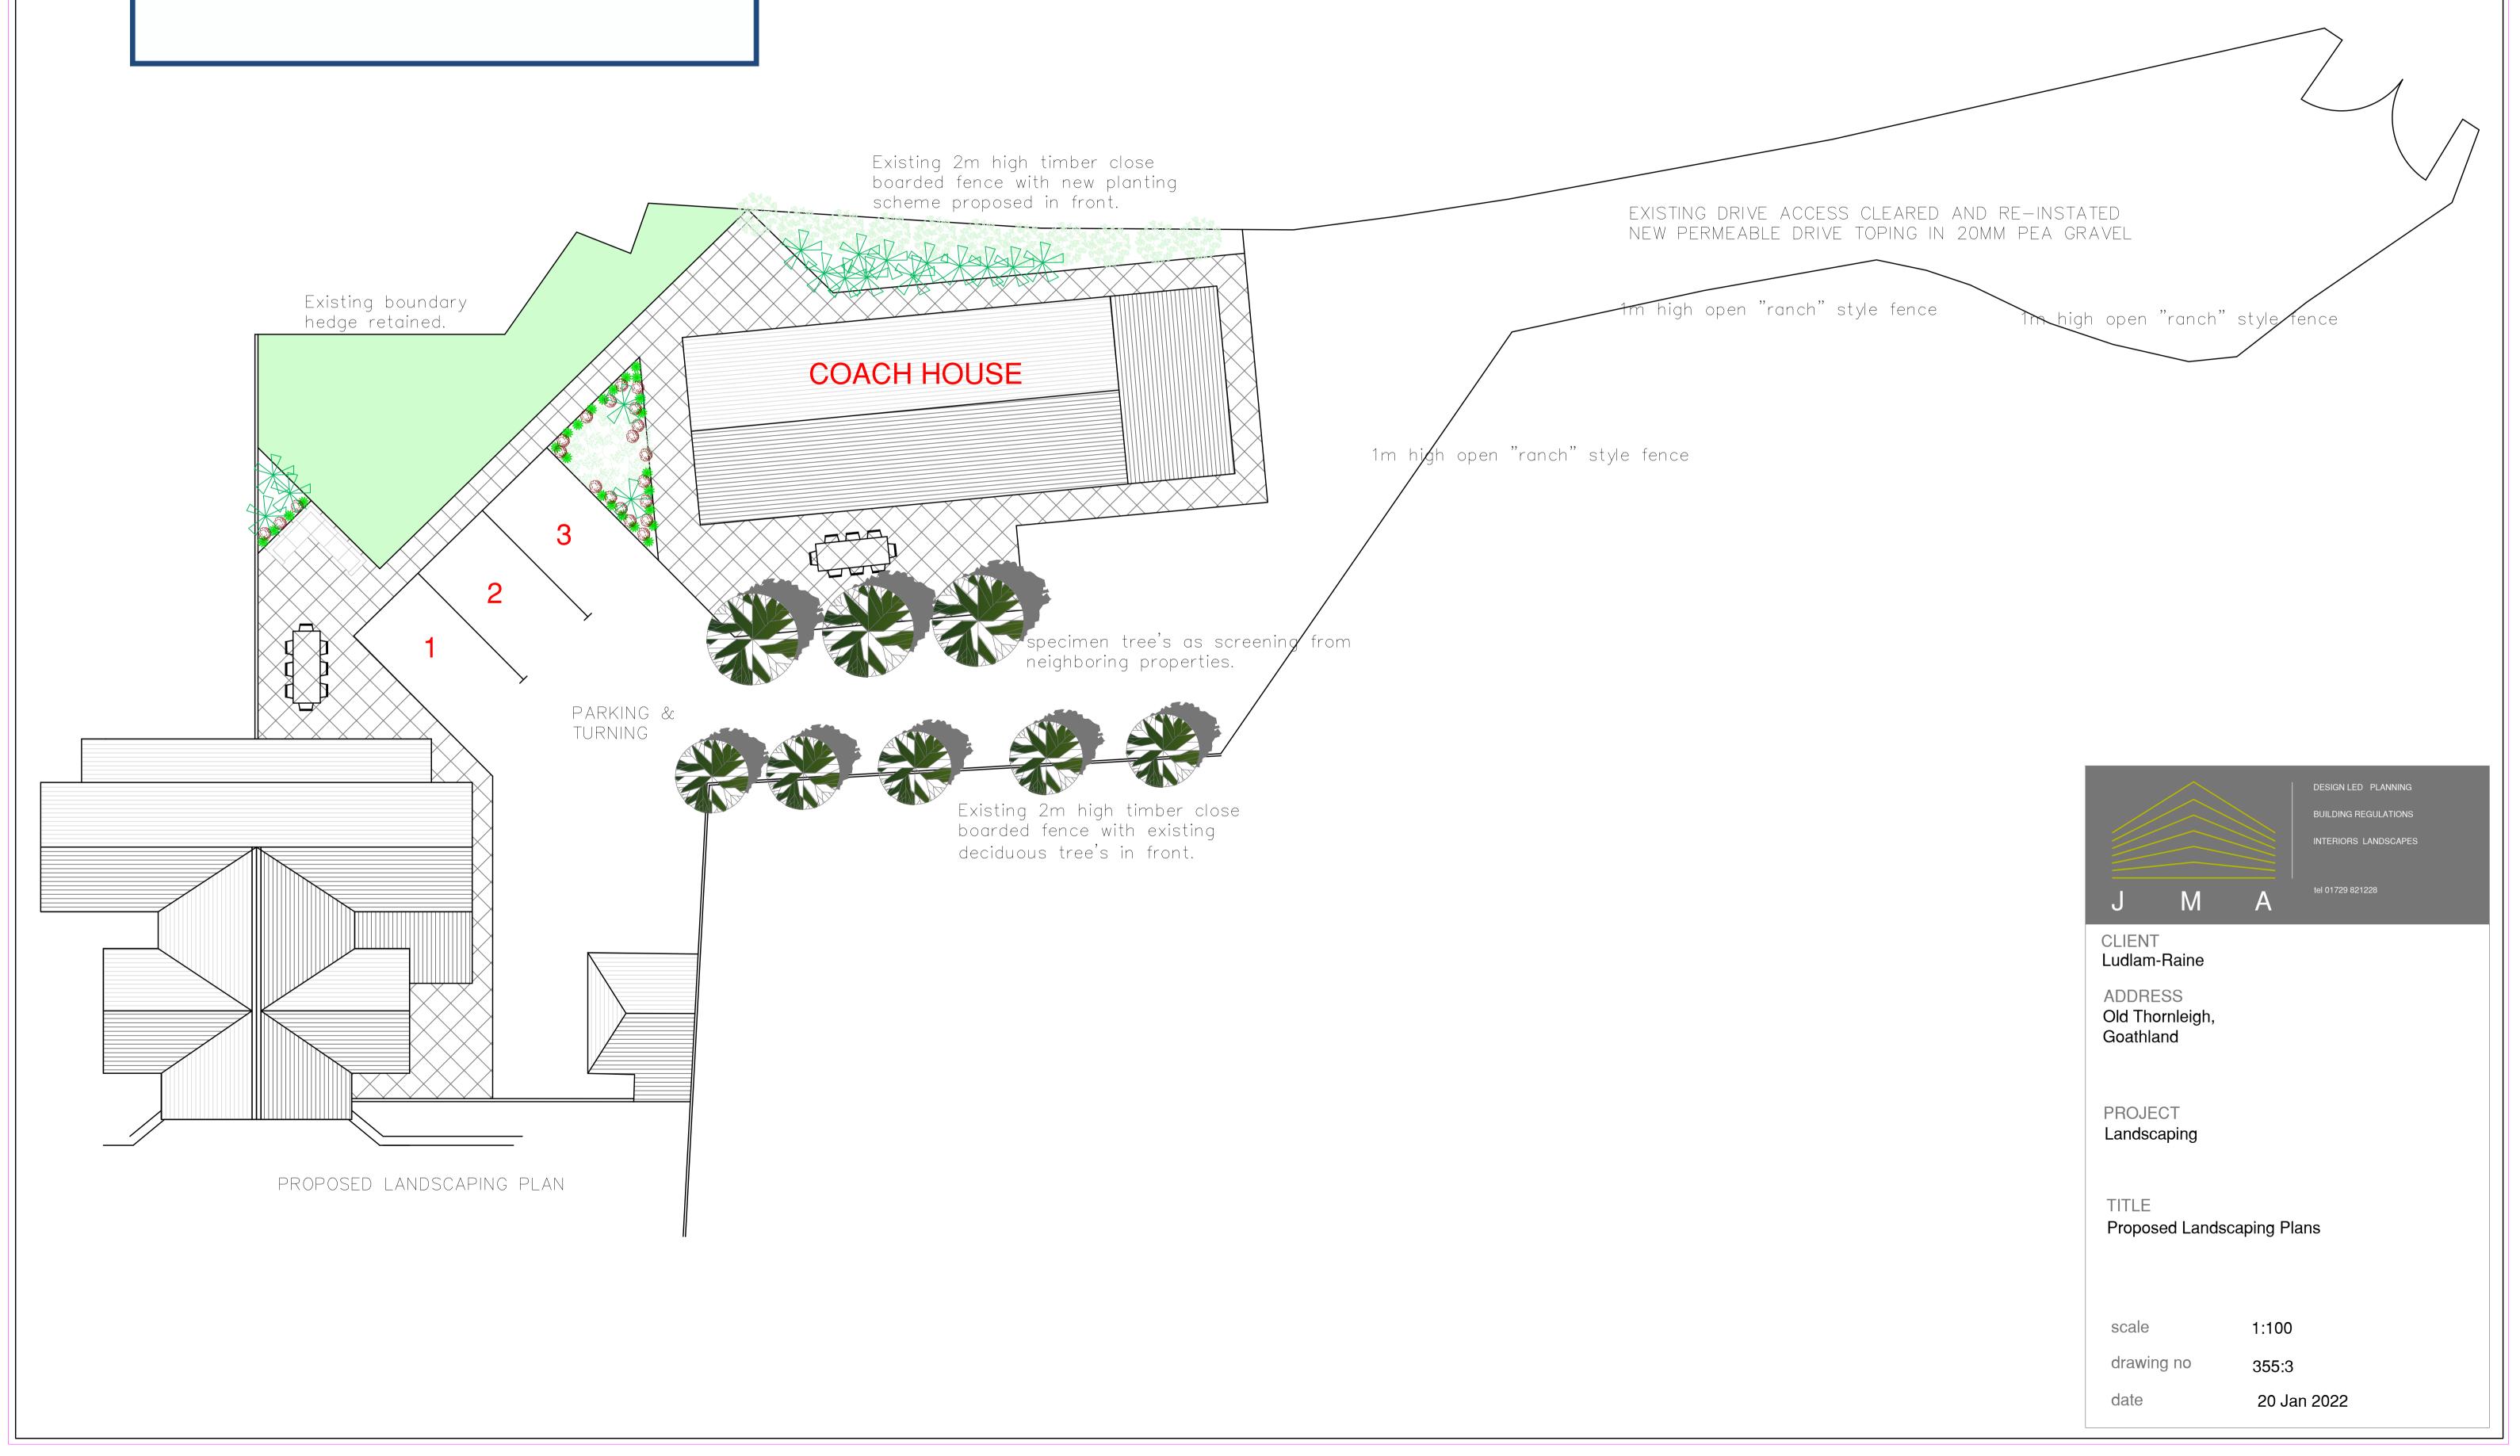

NYMNPA

28/01/2022

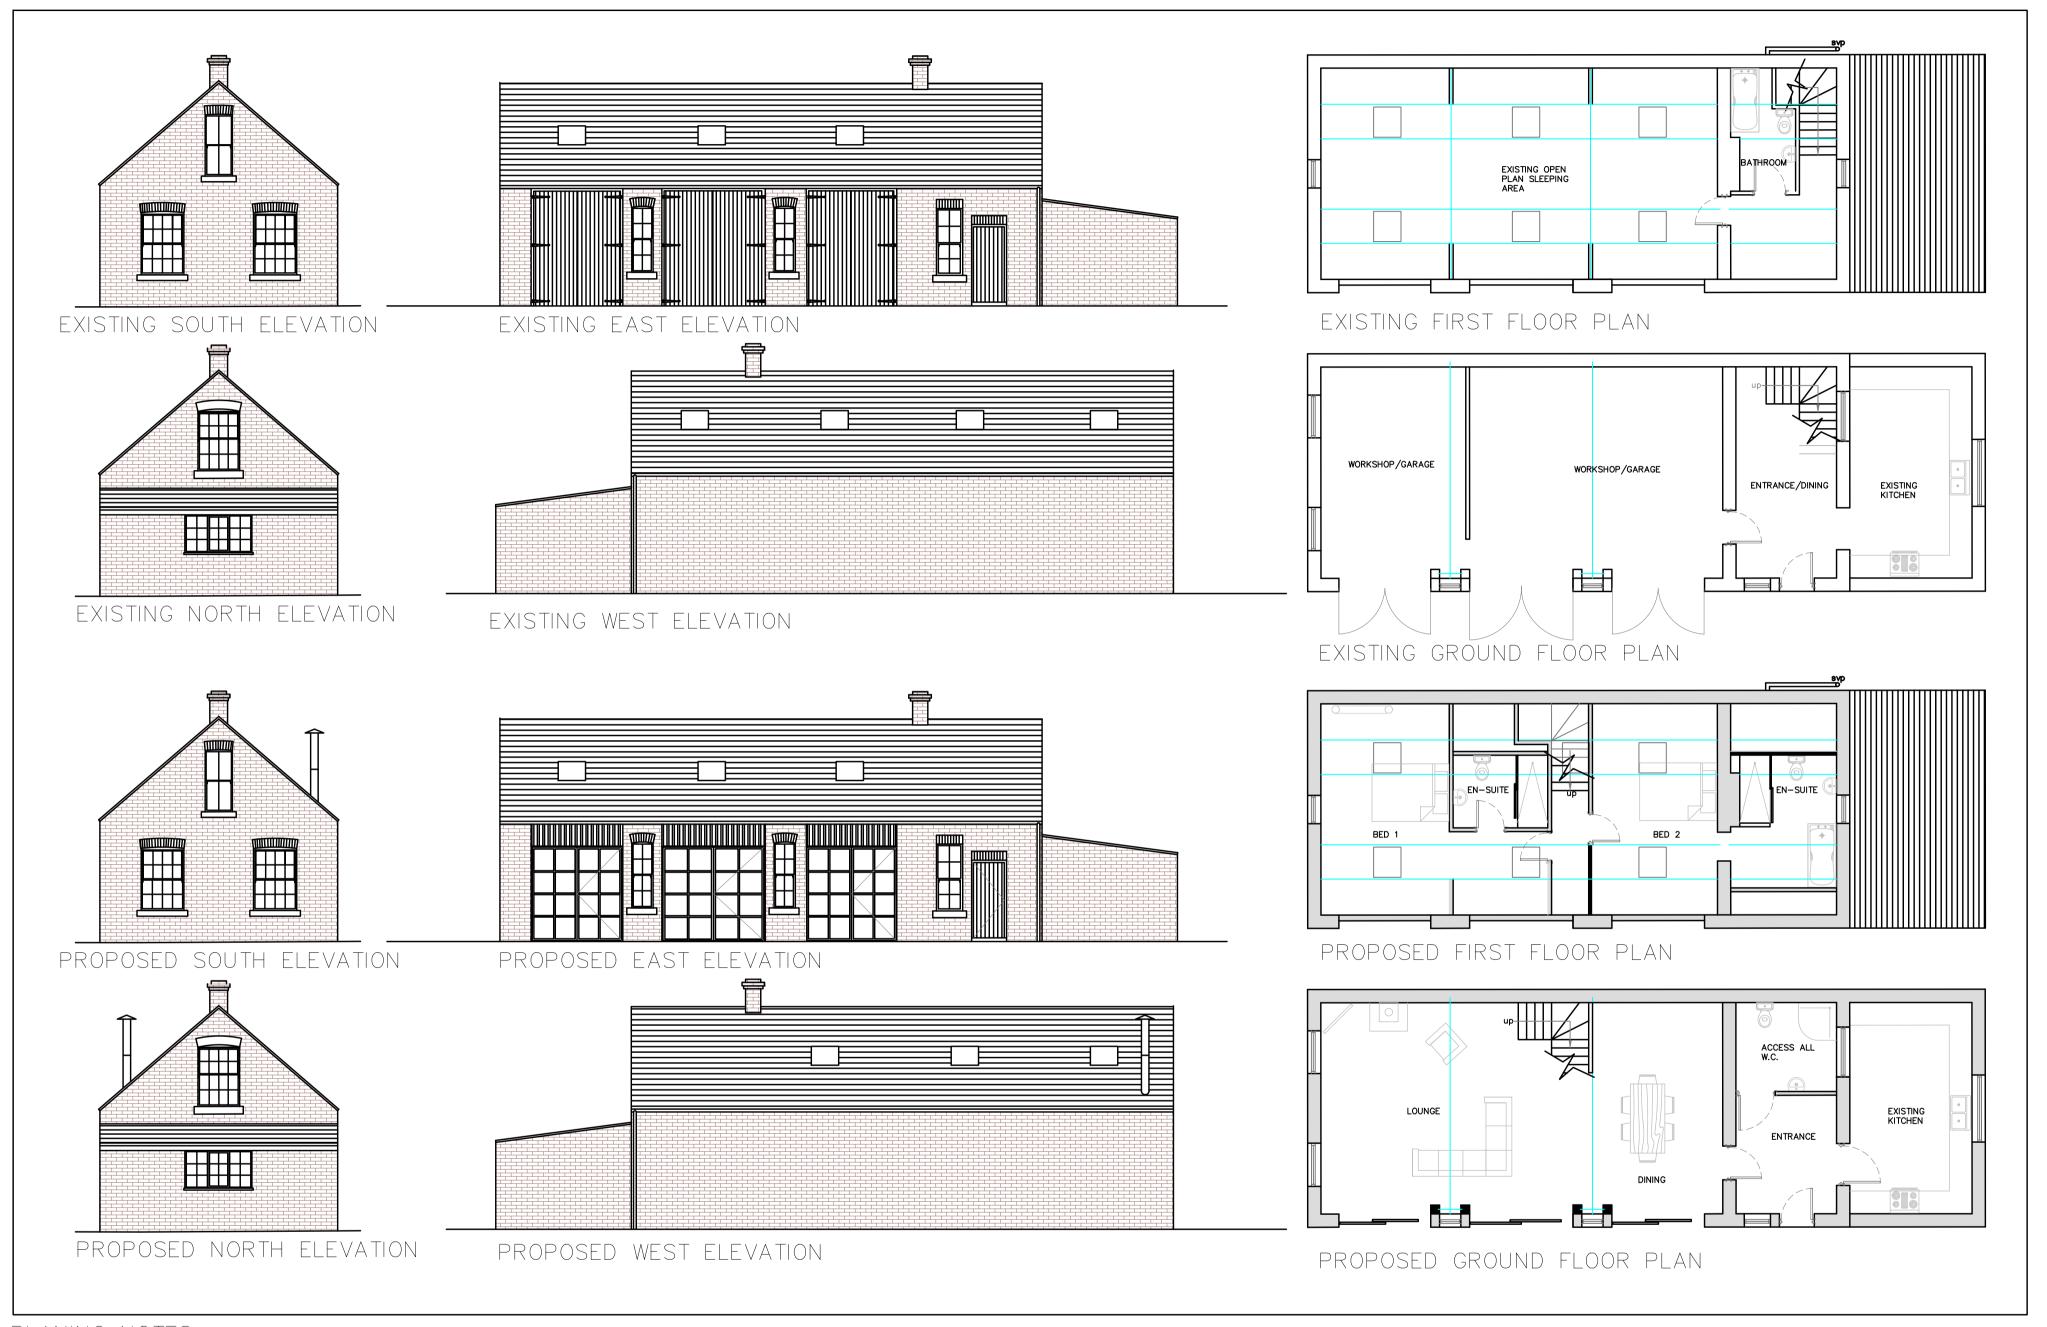

PLANING NOTES:

EXISTING PART CONVERTED COACH HOUSE TO BE FULLY CONVERTED TO FORM ANCILLARY HOLIDAY ACCOMMODATION FOR THE COMBINED USE WITH PART OF OLD THORNLEIGH UNDER THE SAME TITLE.

ALL EXTERNAL APPEARANCE TO REMAIN THE SAME BUT WITH REPLACEMENT WINDOWS. NEW WINDOWS TO MATCH APPEARANCE OF EXISTING AND TO BE MADE FROM ENGINEERED TIMBER WITH DOUBLE GLAZED UNITS ALL PAINTED BLACK. NEW SLIDING DOORS TO REPLACE TIMBER BOARDED DOORS:

TO BE TRIPLE GLAZED ALLUMINIUM IN BLACK ALL AS ELEVATIONS, WITH BLACK STAINED VERTICAL BOARDING TO TRANSOME LEVEL OVER. FLUE PIPE;

NEW 8" DIAMETER TWIN LINED STAINLESS STEEL FLUE PIPE AS SHOWN TO BE TREATED WITH CALCIUM PLUMBATE AND PAINTED BLACK TO HELP LESSEN ANY IMPACT.



CLIENT Ludlam-Raine

ADDRESS

Old Thornleigh, Coach house Goathland

PROJECT

Partly converted coach house to be completed for additional combined family holiday usage.

TITLE

date

Existing & Proposed Plans & Elevations

scale 1:100 drawing no 355:2

20 Jan 2022