

NYMNP
08/02/2022

Rev.	Description	Date	Chk.

Bell Snoxell Building Consultants Ltd

Bell Snoxell Building Consultants Ltd
Mortar Pit Farm
Sneatonthorpe
Whitby
North Yorkshire
YO22 5JG
T. 01947 880529
www.info@bell-snoxell.co.uk

Project: **Russell Hall Farm
Stainsacre
Nr. Whitby. YO22 4NW**

Client: **F. Cummins & Sons**

Drawing: **Location Plan**

Date: 26.03.2020 Scale@A3: 1:1250

Drawn By: LJS Check By: N/A Approved By: CI

Drawing Status: **Planning**

Job. no. FC01	Dwg. no. 01	Rev. -
-------------------------	-----------------------	------------------



Ordnance Survey, (c) Crown Copyright 2020. All rights reserved. Licence number 100022432

Location plan
1:1250

A01. These notes are intended to augment drawings and specifications. Where conflict of requirements exists the order of precedence shall be as shown in the specification. Otherwise the strictest provision shall govern.
A02. This drawing to be read in conjunction with all other relevant drawings.
A03. Drawings not to be scaled. All dimensions to be checked on site by the contractor. Any discrepancies to be notified to the surveyor and further instructions obtained before work is commenced.
No part of this drawing may be reproduced, stored in a retrieval system or transmitted in any form or by any means without prior permission in writing from Bell-Snoxell Associates Ltd.

NYMNPA

08/02/2022

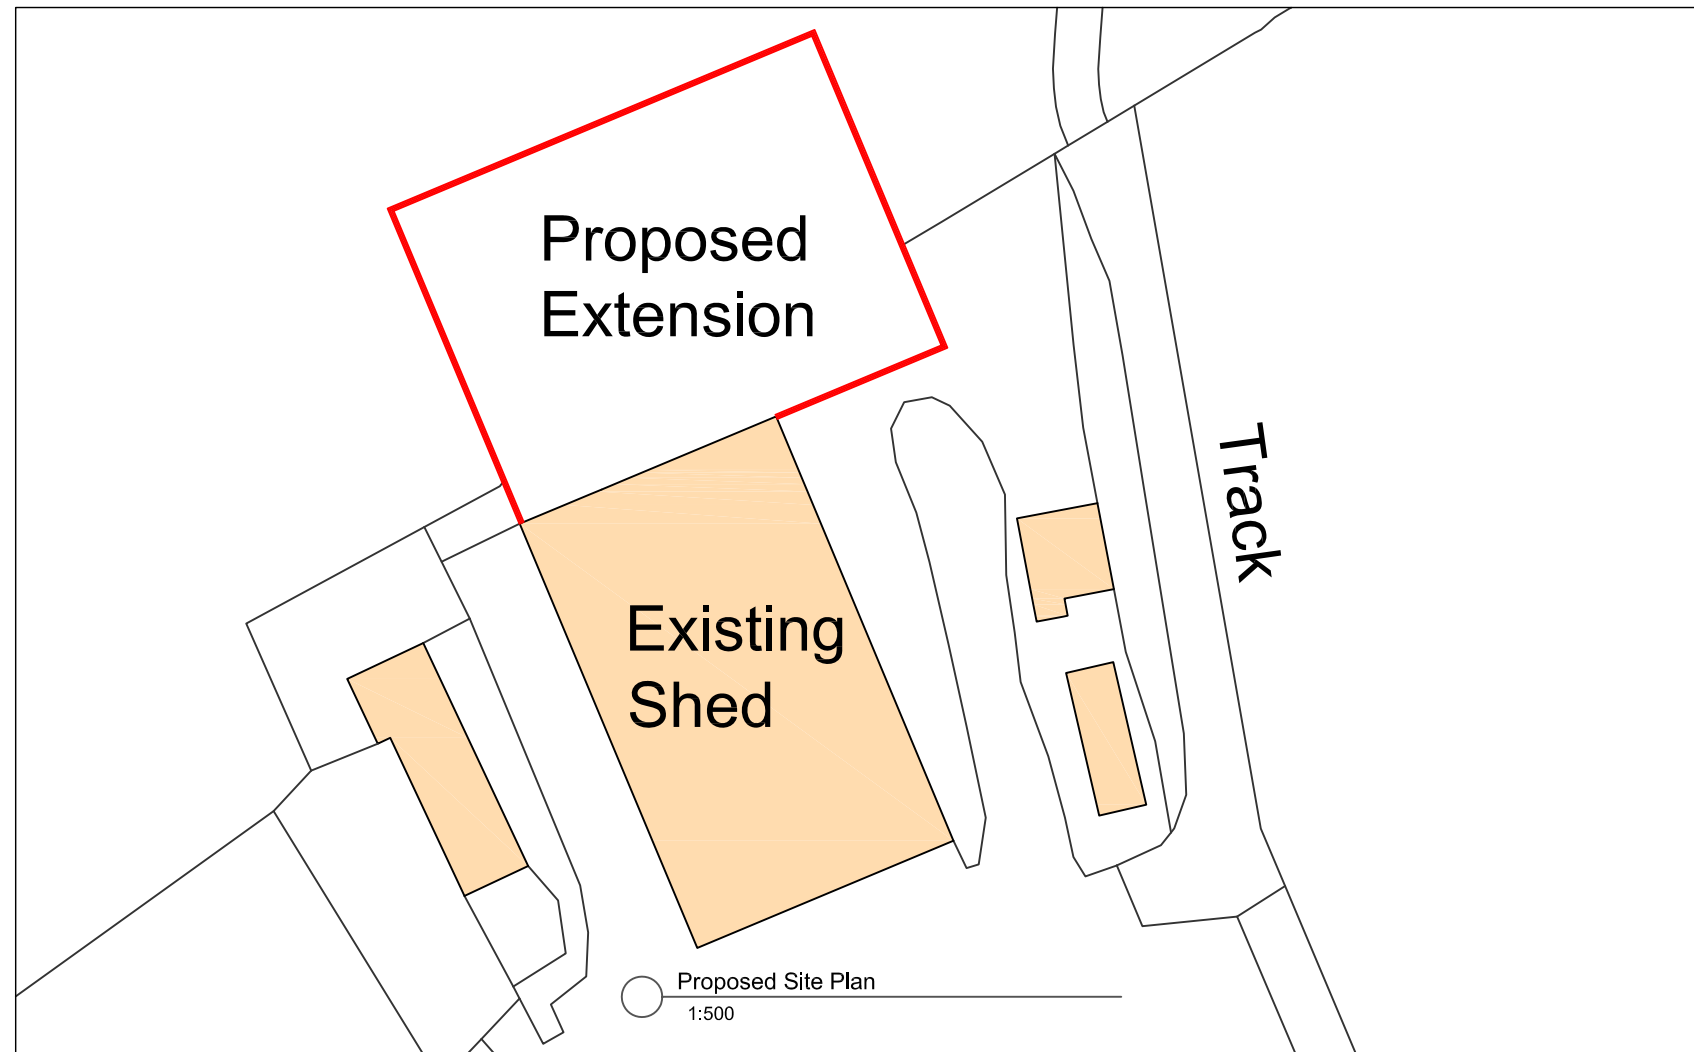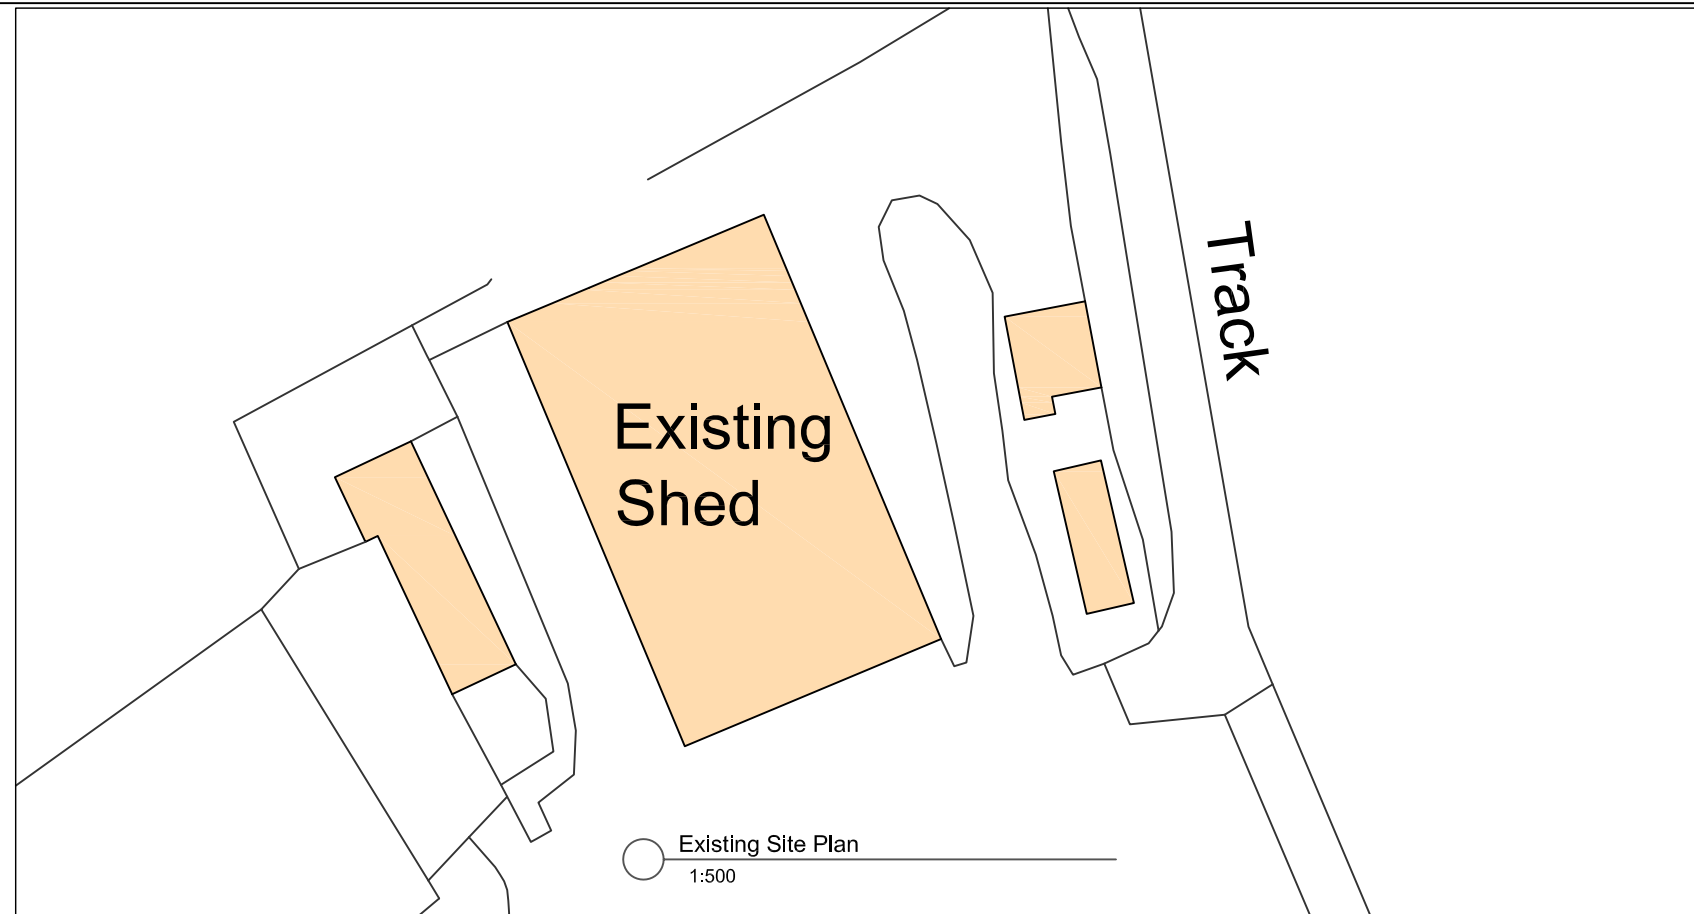

A01. These notes are intended to augment drawings and specifications. Where conflict of requirements exists the order of precedence shall be as shown in the specification. Otherwise the strictest provision shall govern.

A02. This drawing to be read in conjunction with all other relevant drawings.

A03. Drawings not to be scaled. All dimensions to be checked on site by the contractor. Any discrepancies to be notified to the surveyor and further instructions obtained before work is commenced.

No part of this drawing may be reproduced, stored in a retrieval system or transmitted in any form or by any means without prior permission in writing from Bell-Snoxell Associates Ltd.



Bell Snoxell Building Consultants Ltd
Mortar Pit Farm
Sneatonthorpe
Whitby
North Yorkshire
YO22 5JG
T. 01947 880529

www.info@bell-snoxell.co.uk

Project: Russell Hall Farm
Stainsacre
Nr. Whitby. YO22 4NW

Client: F. Cummins & Sons

Drawing: Existing and Proposed
Site Plans


Date: 26.03.2020 Scale@A3: 1:500

Drawn By: LJS Check By: N/A Approved By: CI


Drawing Status: **Planning**

Job. no. FC01	Dwg. no. 04	Rev. A
-------------------------	-----------------------	------------------


100mm at A3

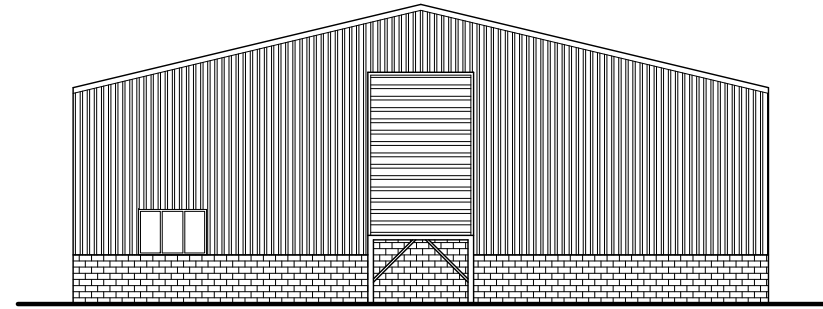


○ North Elevation
1:200

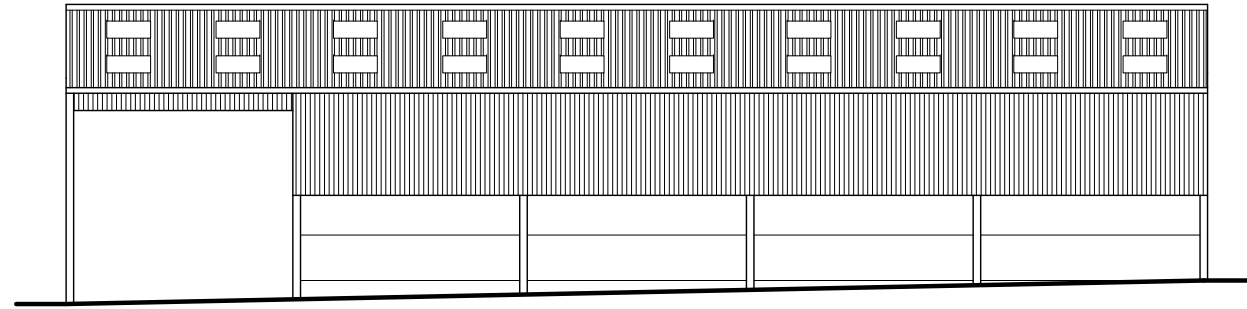


○ West Elevation
1:200

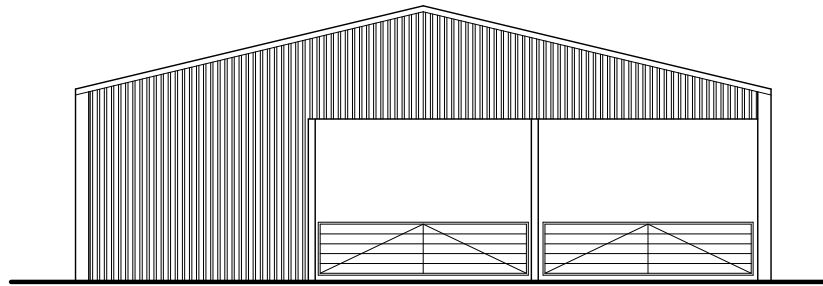

○ South Elevation
1:200

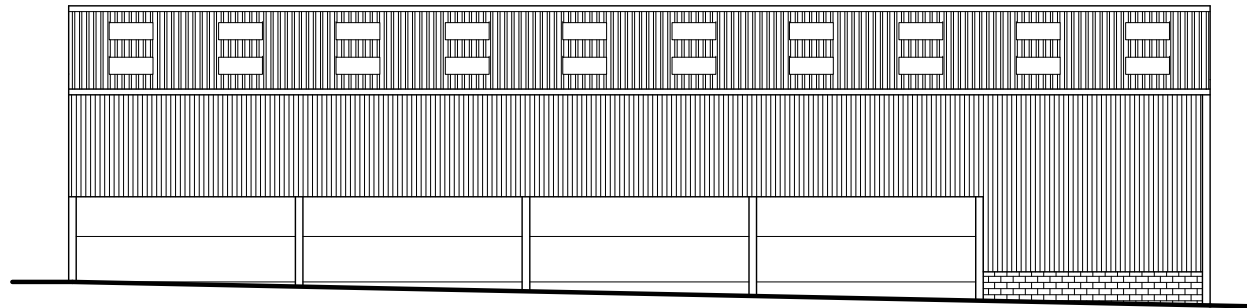

○ East Elevation
1:200

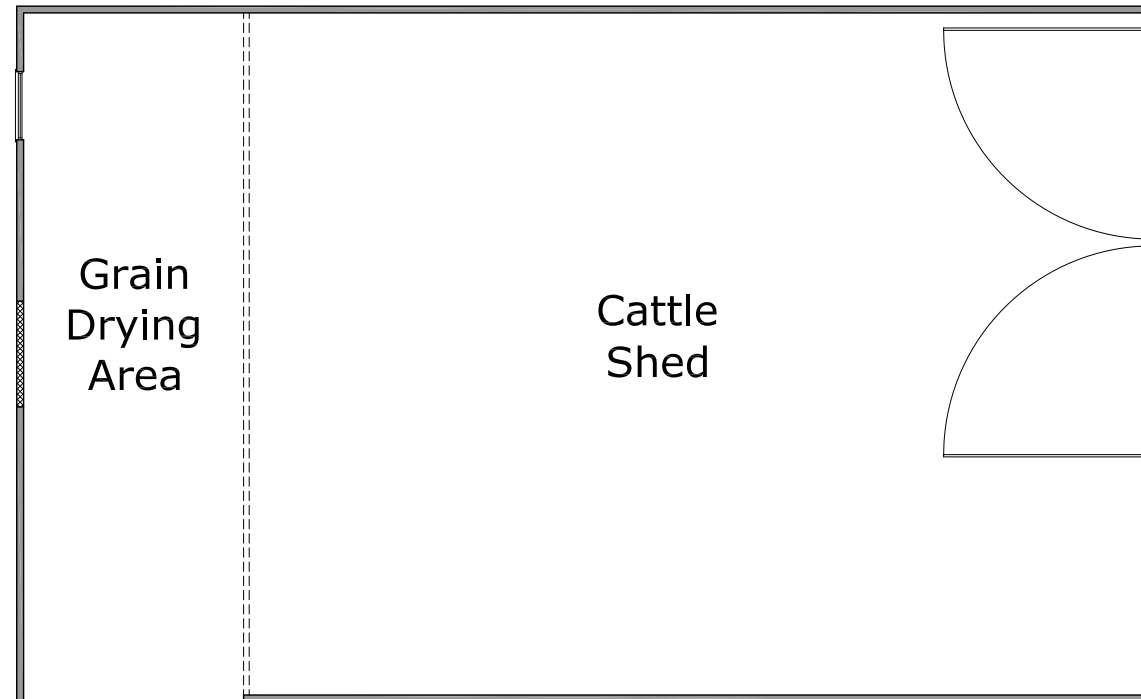

○ Floor Layout
1:200

NYMNP
 08/02/2022

Rev.	Description	Date	Chk.


Bell Snoxell Building Consultants Ltd

Bell Snoxell Building Consultants Ltd
 Mortar Pit Farm
 Sneatonthorpe
 Whitby
 North Yorkshire
 YO22 5JG
 T. 01947 880529
www.info@bell-snoxell.co.uk

Project: **Russell Hall Farm**
Stainsacre
Nr. Whitby. YO22 4NW

Client: **F. Cummins & Sons**

Drawing: **Existing Plans**

Date: 26.03.2020 Scale@A3: 1:200

Drawn By: LJS Check By: N/A Approved By: CI


Drawing Status: **Planning**

Job. no.	Dwg. no.	Rev.
FC01	02	-


A01. These notes are intended to augment drawings and specifications. Where conflict of requirements exists the order of precedence shall be as shown in the specification. Otherwise the strictest provision shall govern.
 A02. This drawing to be read in conjunction with all other relevant drawings.
 A03. Drawings not to be scaled. All dimensions to be checked on site by the contractor. Any discrepancies to be notified to the surveyor and further instructions obtained before work is commenced.
 No part of this drawing may be reproduced, stored in a retrieval system or transmitted in any form or by any means without prior permission in writing from Bell-Snoxell Associates Ltd.

NYMNP


08/02/2022

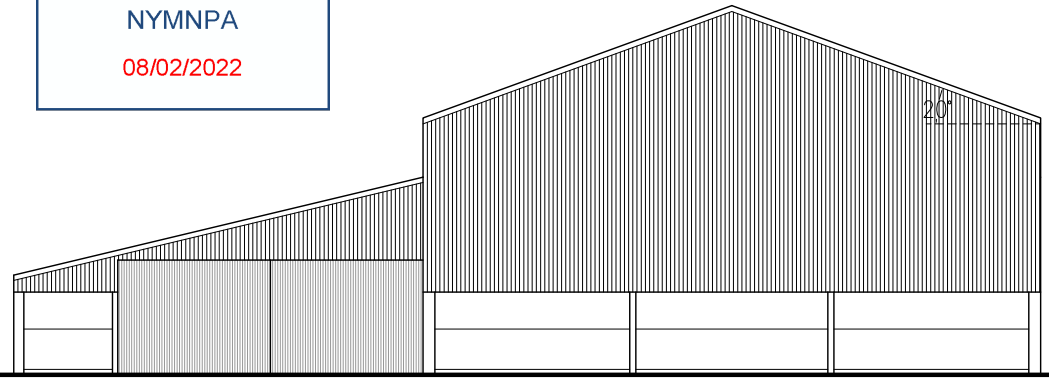


North Elevation of the Extension
1:200

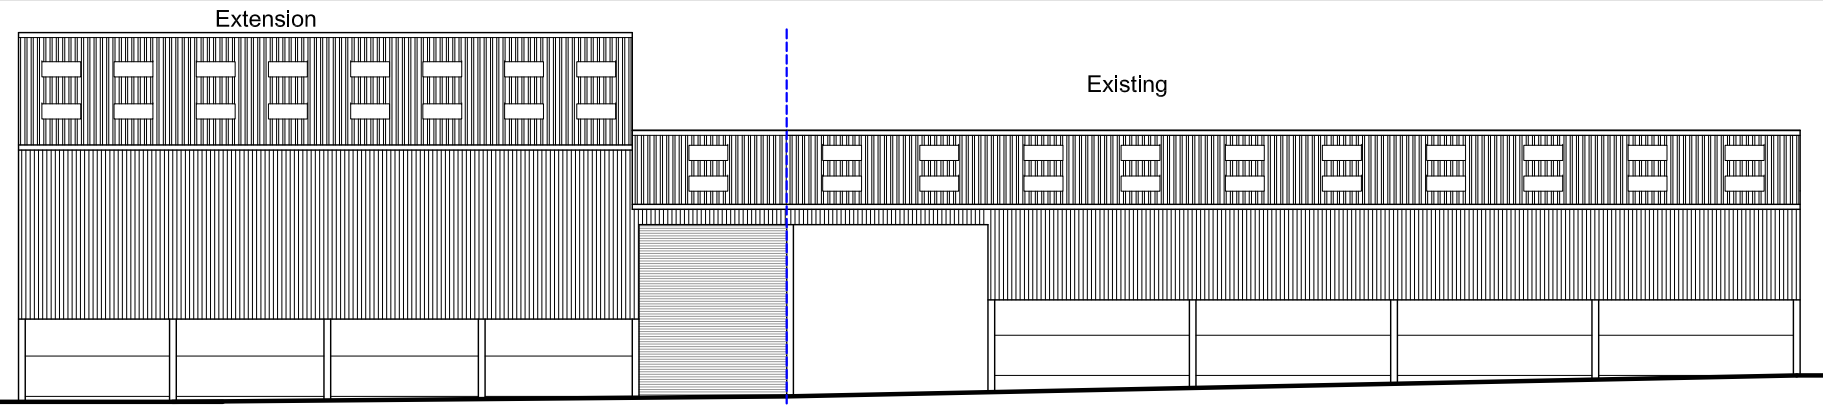

West Elevation
1:200

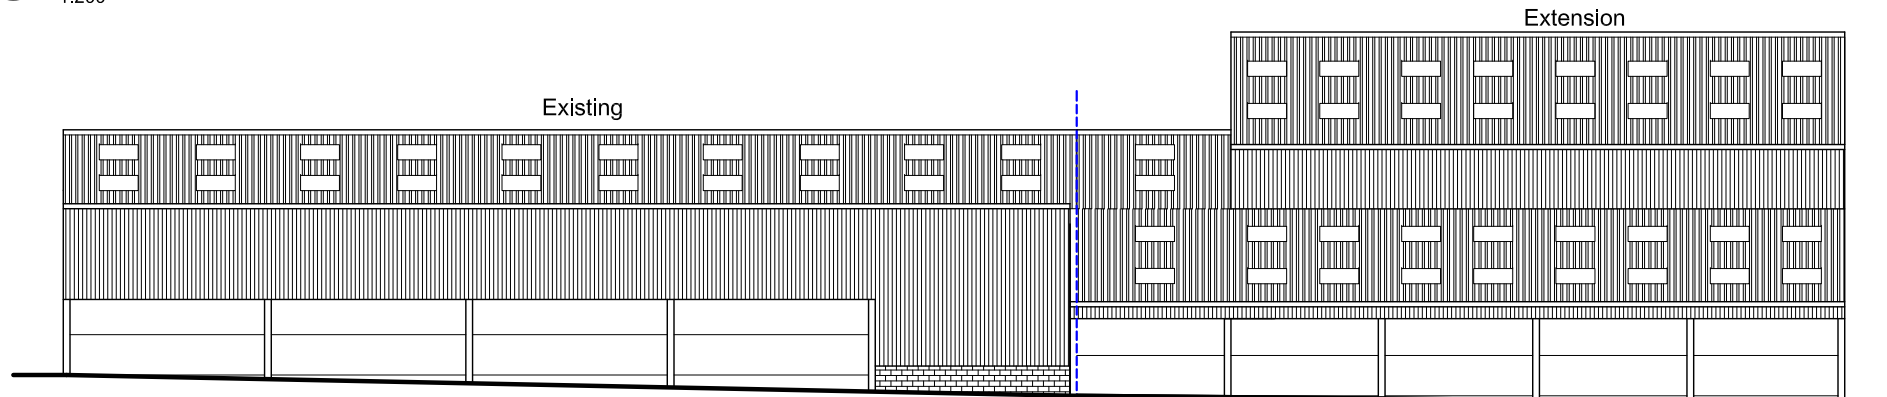

East Elevation
1:200

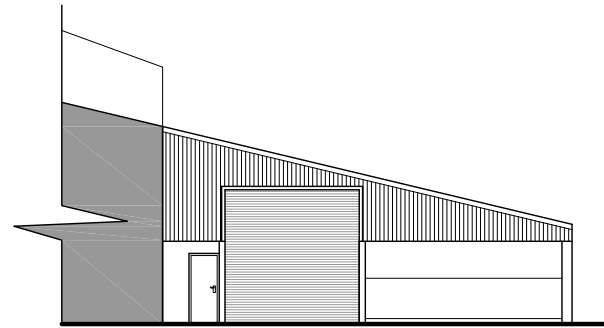

North Elevation
1:200

A01. These notes are intended to augment drawings and specifications. Where conflict of requirements exists the order of precedence shall be as shown in the specification. Otherwise the strictest provision shall govern.
A02. This drawing to be read in conjunction with all other relevant drawings.
A03. Drawings not to be scaled. All dimensions to be checked on site by the contractor. Any discrepancies to be notified to the surveyor and further instructions obtained before work is commenced.
No part of this drawing may be reproduced, stored in a retrieval system or transmitted in any form or by any means without prior permission in writing from Bell-Snoxell Associates Ltd.



Bell Snoxell Building Consultants Ltd
Mortar Pit Farm
Sneatonthorpe
Whitby
North Yorkshire
YO22 5JG
T. 01947 880529
www.info@bell-snoxell.co.uk

Project: Russell Hall Farm
Stainsacre
Nr. Whitby. YO22 4NW

Client: F. Cummins & Sons

Drawing: Proposed Plans

Date: 26.03.2020 Scale@A3: 1:200

Drawn By: LJS Check By: N/A Approved By: CI

Drawing Status: **Planning**

Job. no. Dwg. no. Rev.
FC01 03 B

Proposed Store and Workshop

Proposed Grain Store including new 10m tall dryer and allow sufficient height for tipping vehicles

Cattle Shed

Floor Layout
1:200

100mm at A3