

Frances Lockey
Suffield Cottage
Suffield
Scarborough
North Yorkshire
YO13 0BJ



1st March 2022

Mrs Wendy Strangeway
North York Moor National Parks Authority
The Old Vicarage
Bondgate
Helmsley
York
YO62 5BP

Your ref NYM/2022/0115


Dear Mrs Strangeway

With reference to our telephone conversation day I would like to confirm that the scale on the Proposed Block Plan should be 1:200 not 1:100 as I put on the submitted Proposed Block Plan.

Any problems please let me know.


Yours sincerely

Frances Lockey

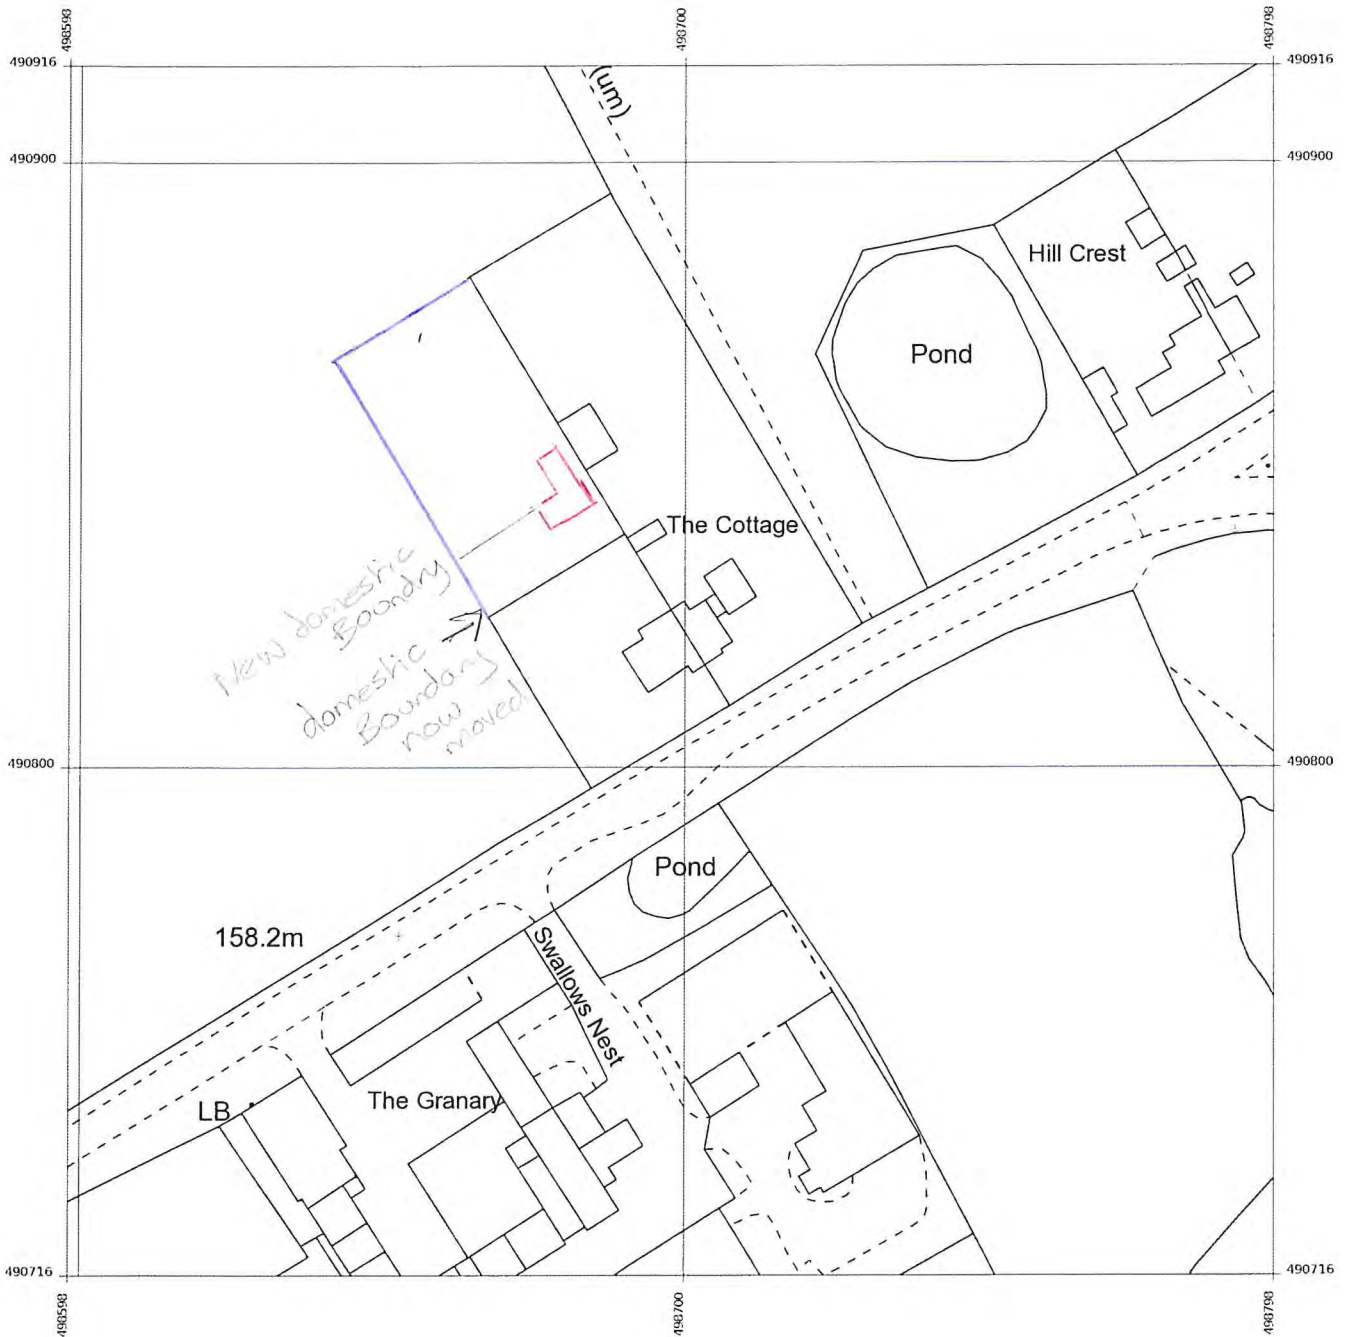

Produced 23 Aug 2021 from the Ordnance Survey MasterMap (Topography) Database and incorporating surveyed revision available at this date.

The representation of a road, track or path is no evidence of a right of way. The representation of features as lines is no evidence of a property boundary.

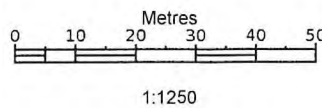


Suffield Cottage, Suffield Hill, Limestone Ln To Swang Rd, Suffield, Scarborough YO13 0BJ

Supplied by: **Stanfords 23 Aug 2021**
Licence: © Crown Copyright and database rights 2021 OS100035409
Order Licence Reference: OI1493112
Centre coordinates: 498698 490816

NYMNPA


15/02/2022

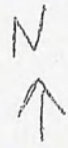

NYMNP
15/02/2022

Proposed Block Plan
Scale 1:200

NYMNPA
15/02/2022

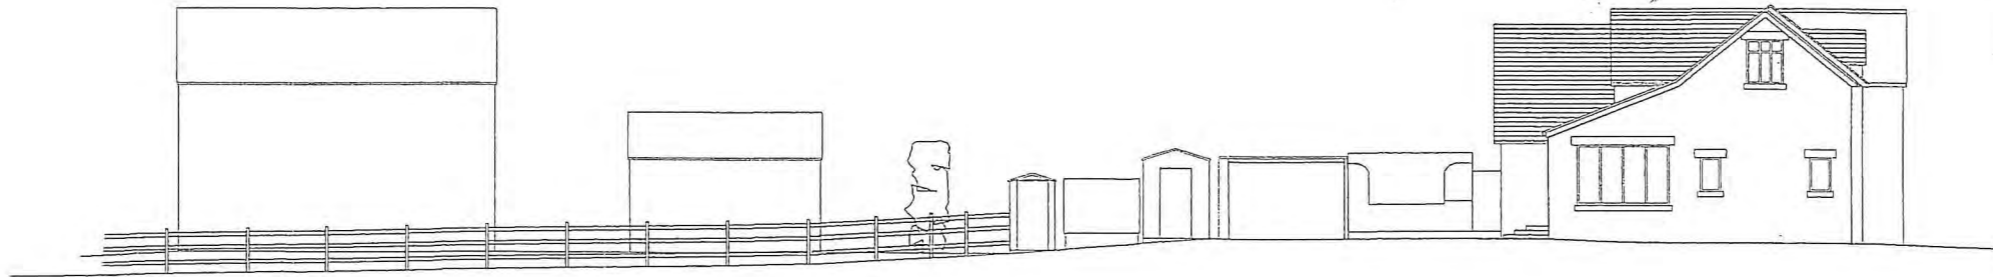

Existing Elevation
Scale 1:100



Not to scale as submitted at A3 paper size

Existing Block Plan
Scale 1:100

Do not scale from this drawing, only figured dimensions are to be taken from this drawing.
The contractor must verify all dimensions on site before commencing any work or shop drawings.
The contractor must report any discrepancies before commencing work. If this drawing exceeds the quantities taken in any way, the technician is to be informed before work is initiated.
Work within the construction (design and management) regulations 2015 is not to start until a health & safety plan has been produced. This drawing is copyright and must not be reproduced without consent of BHD Partnership Ltd.
©2011 BHD Partnership
Contractor must not start without 'Pre Construction Information' from Principle Designer. If unsure contact BHD.
Contractor must agree the 'Principle Contractor' roll with the client prior to commencement of the works.
Ensure if required under CDM2015 regulations that the project is notified to the HSE.

Given
permission
to use
by
bhd partnership

REV	DATE	BY	APPROVAL
A	20/11/20	CE	Issued for approval

partnership
Architecture + Engineering

Alry Hill Manor, Waterstead Lane,
Whitby, N. Yorks. YO21 1QB.

CLIENT: F Lockey

PROJECT: Suffield Cottage Suffield
Scarborough YO13 0BJ


DRAWING: Existing
Block Plan
and Elevation

DRAWING STATUS: Preliminary

DRAWN: C Eynon CHECKED: N I Duffield

SCALE & SIZE: 1:100&1:200@ A1 DATE: 20/11/20

DRAWING NO: D12004-02 REV: A

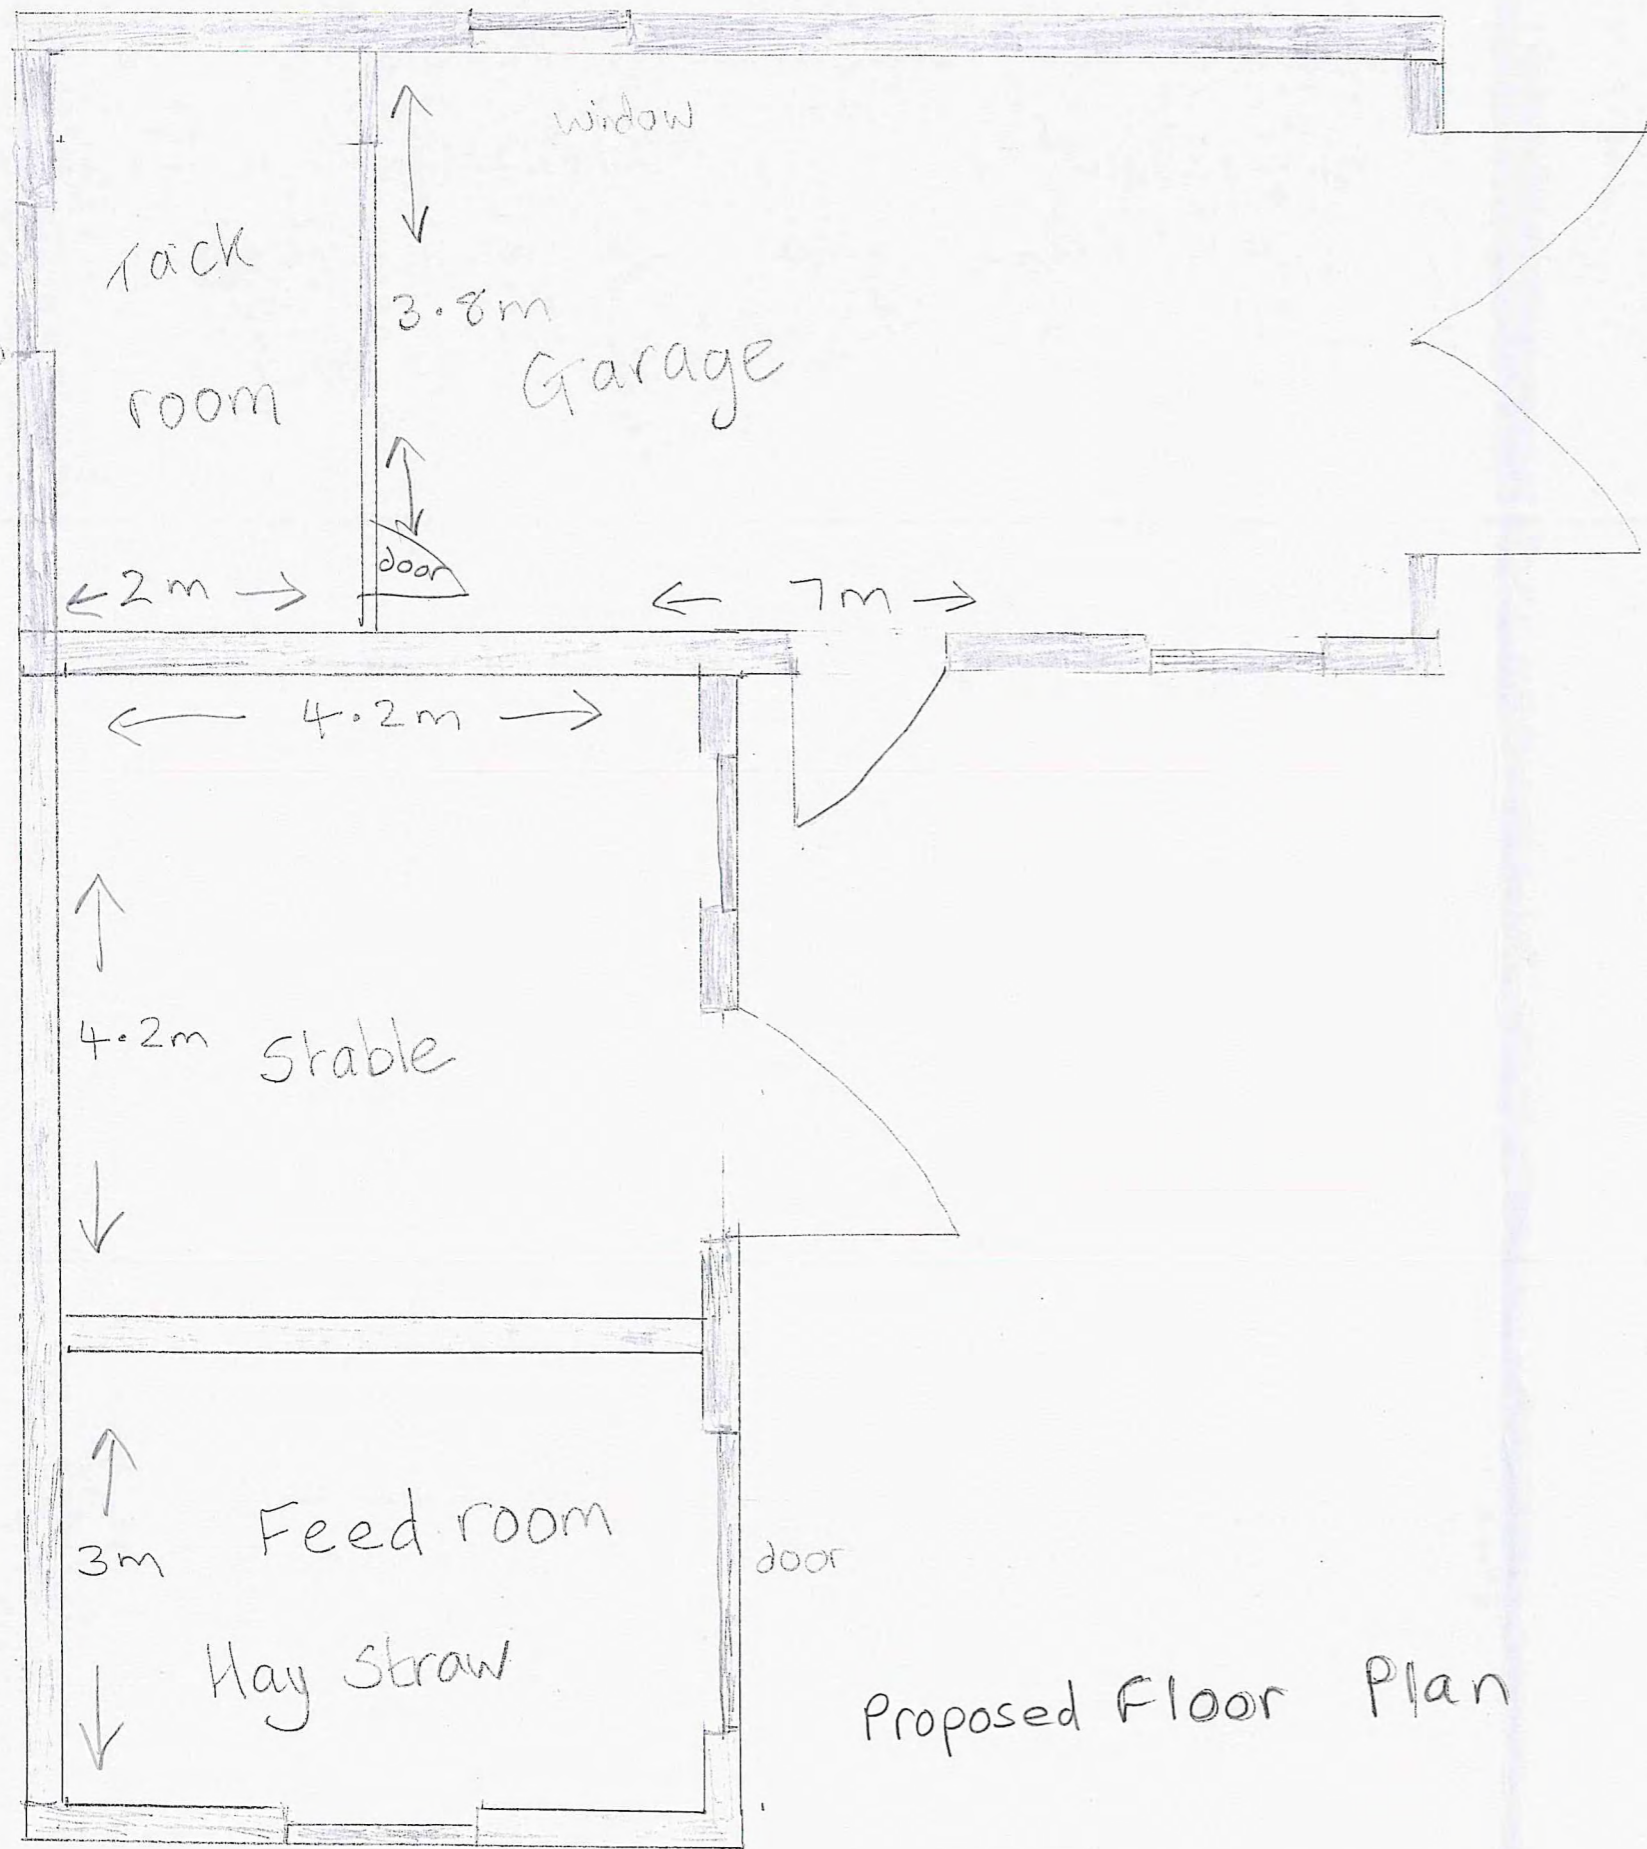


NYMNP
15/02/2022

Proposed Floor Plan

Scale 1:50

Proposed Elevation

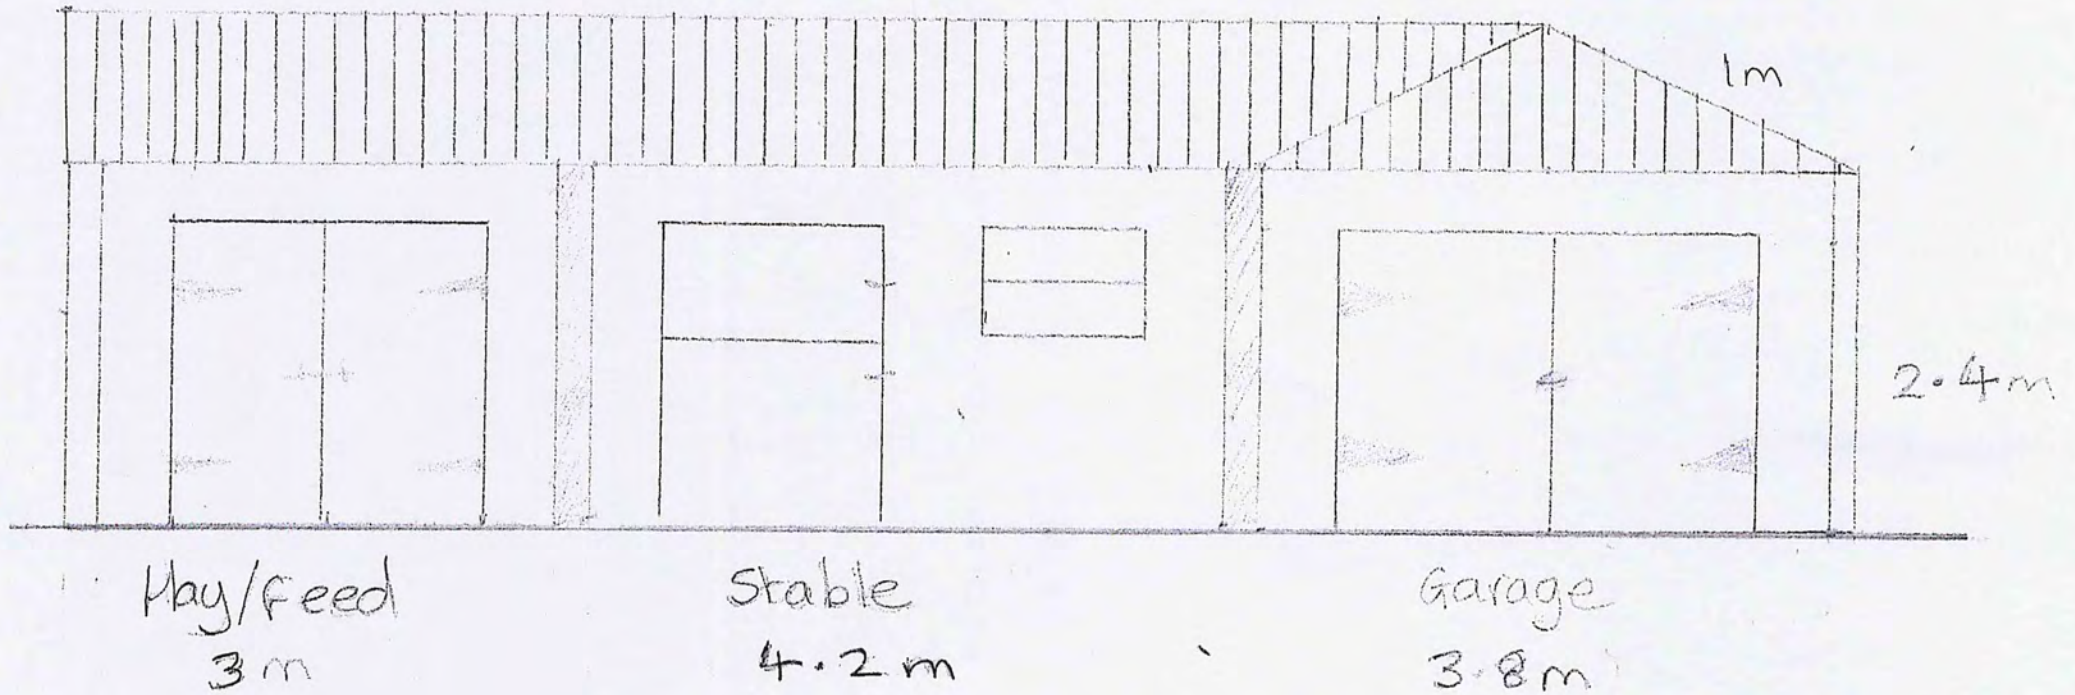


Side elevation west

Scale 1:50

Proposed rear elevation - North

NYMNP



15/02/2022

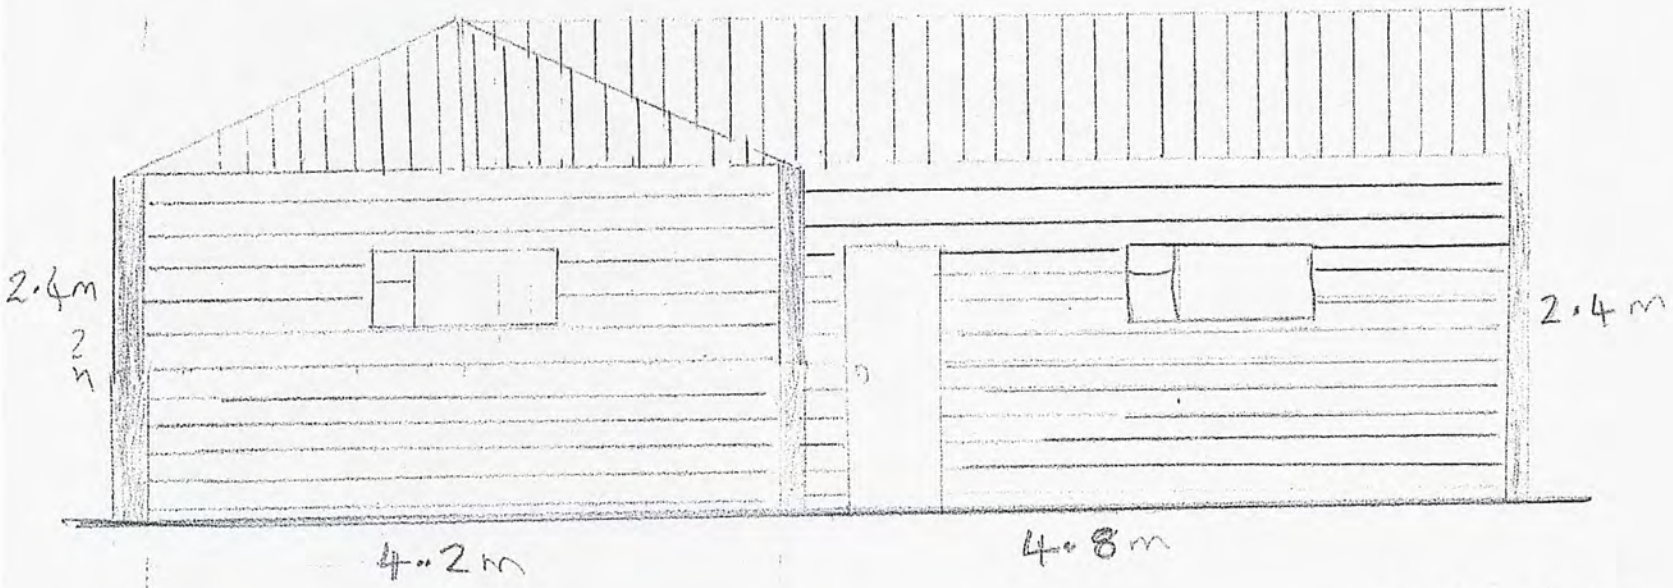

scale 1:50


NYMNP
15/02/2022

Proposed Front Elevation - South

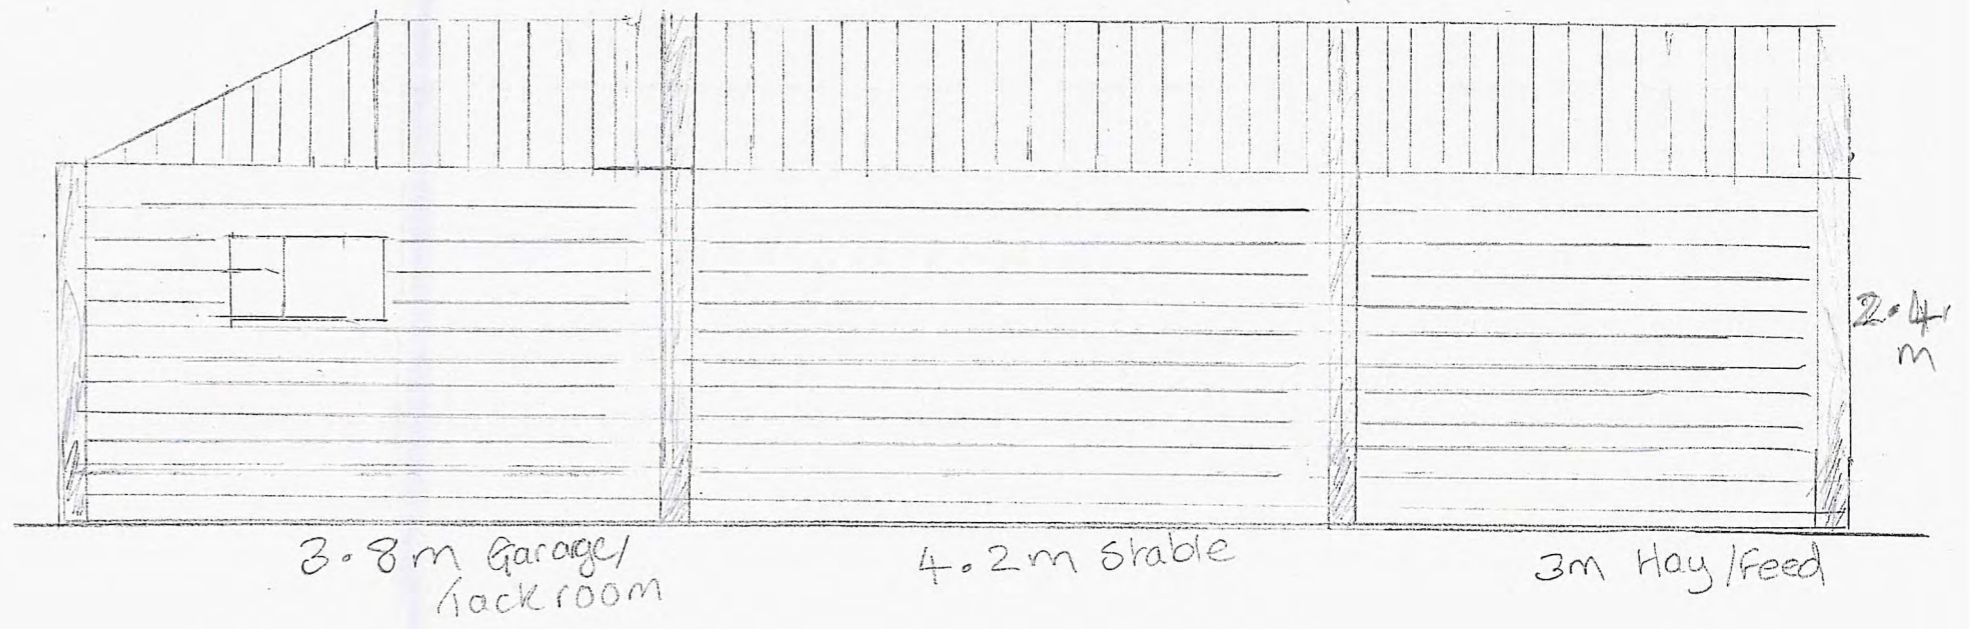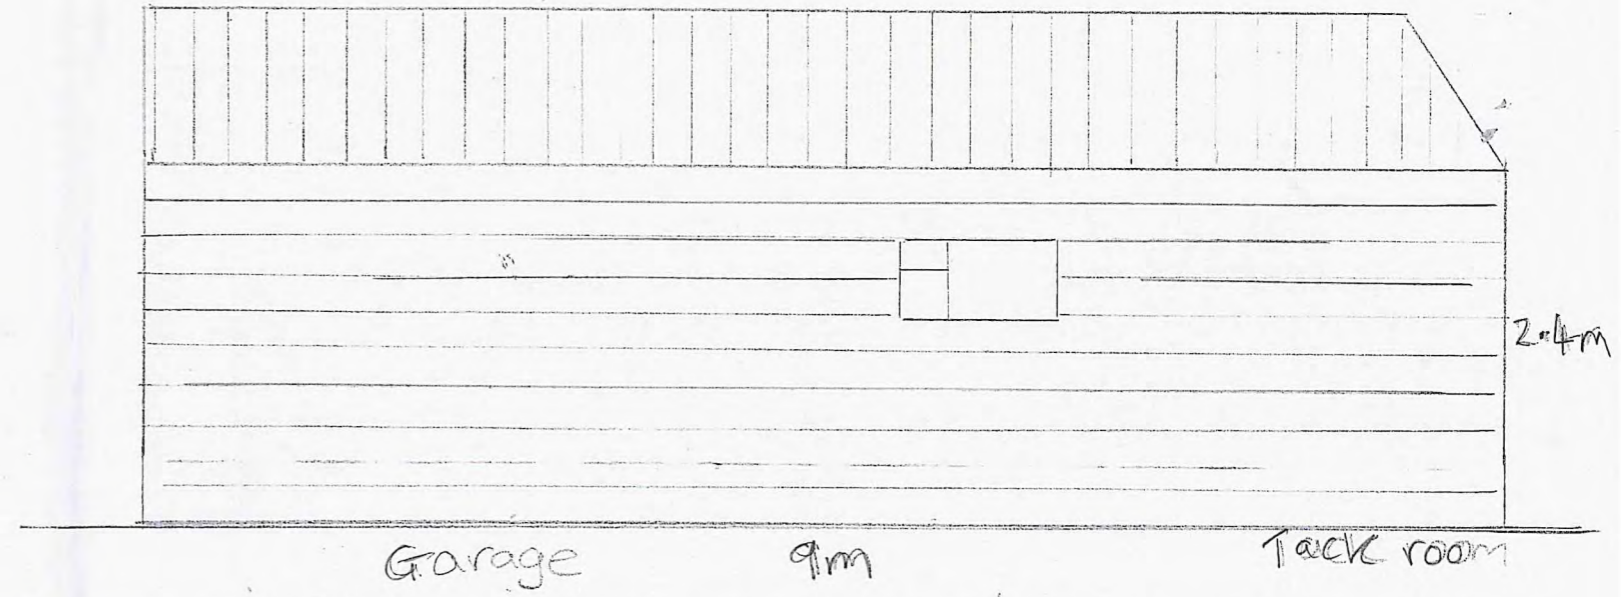

Proposed Side Elevation East.

YH05 9m South

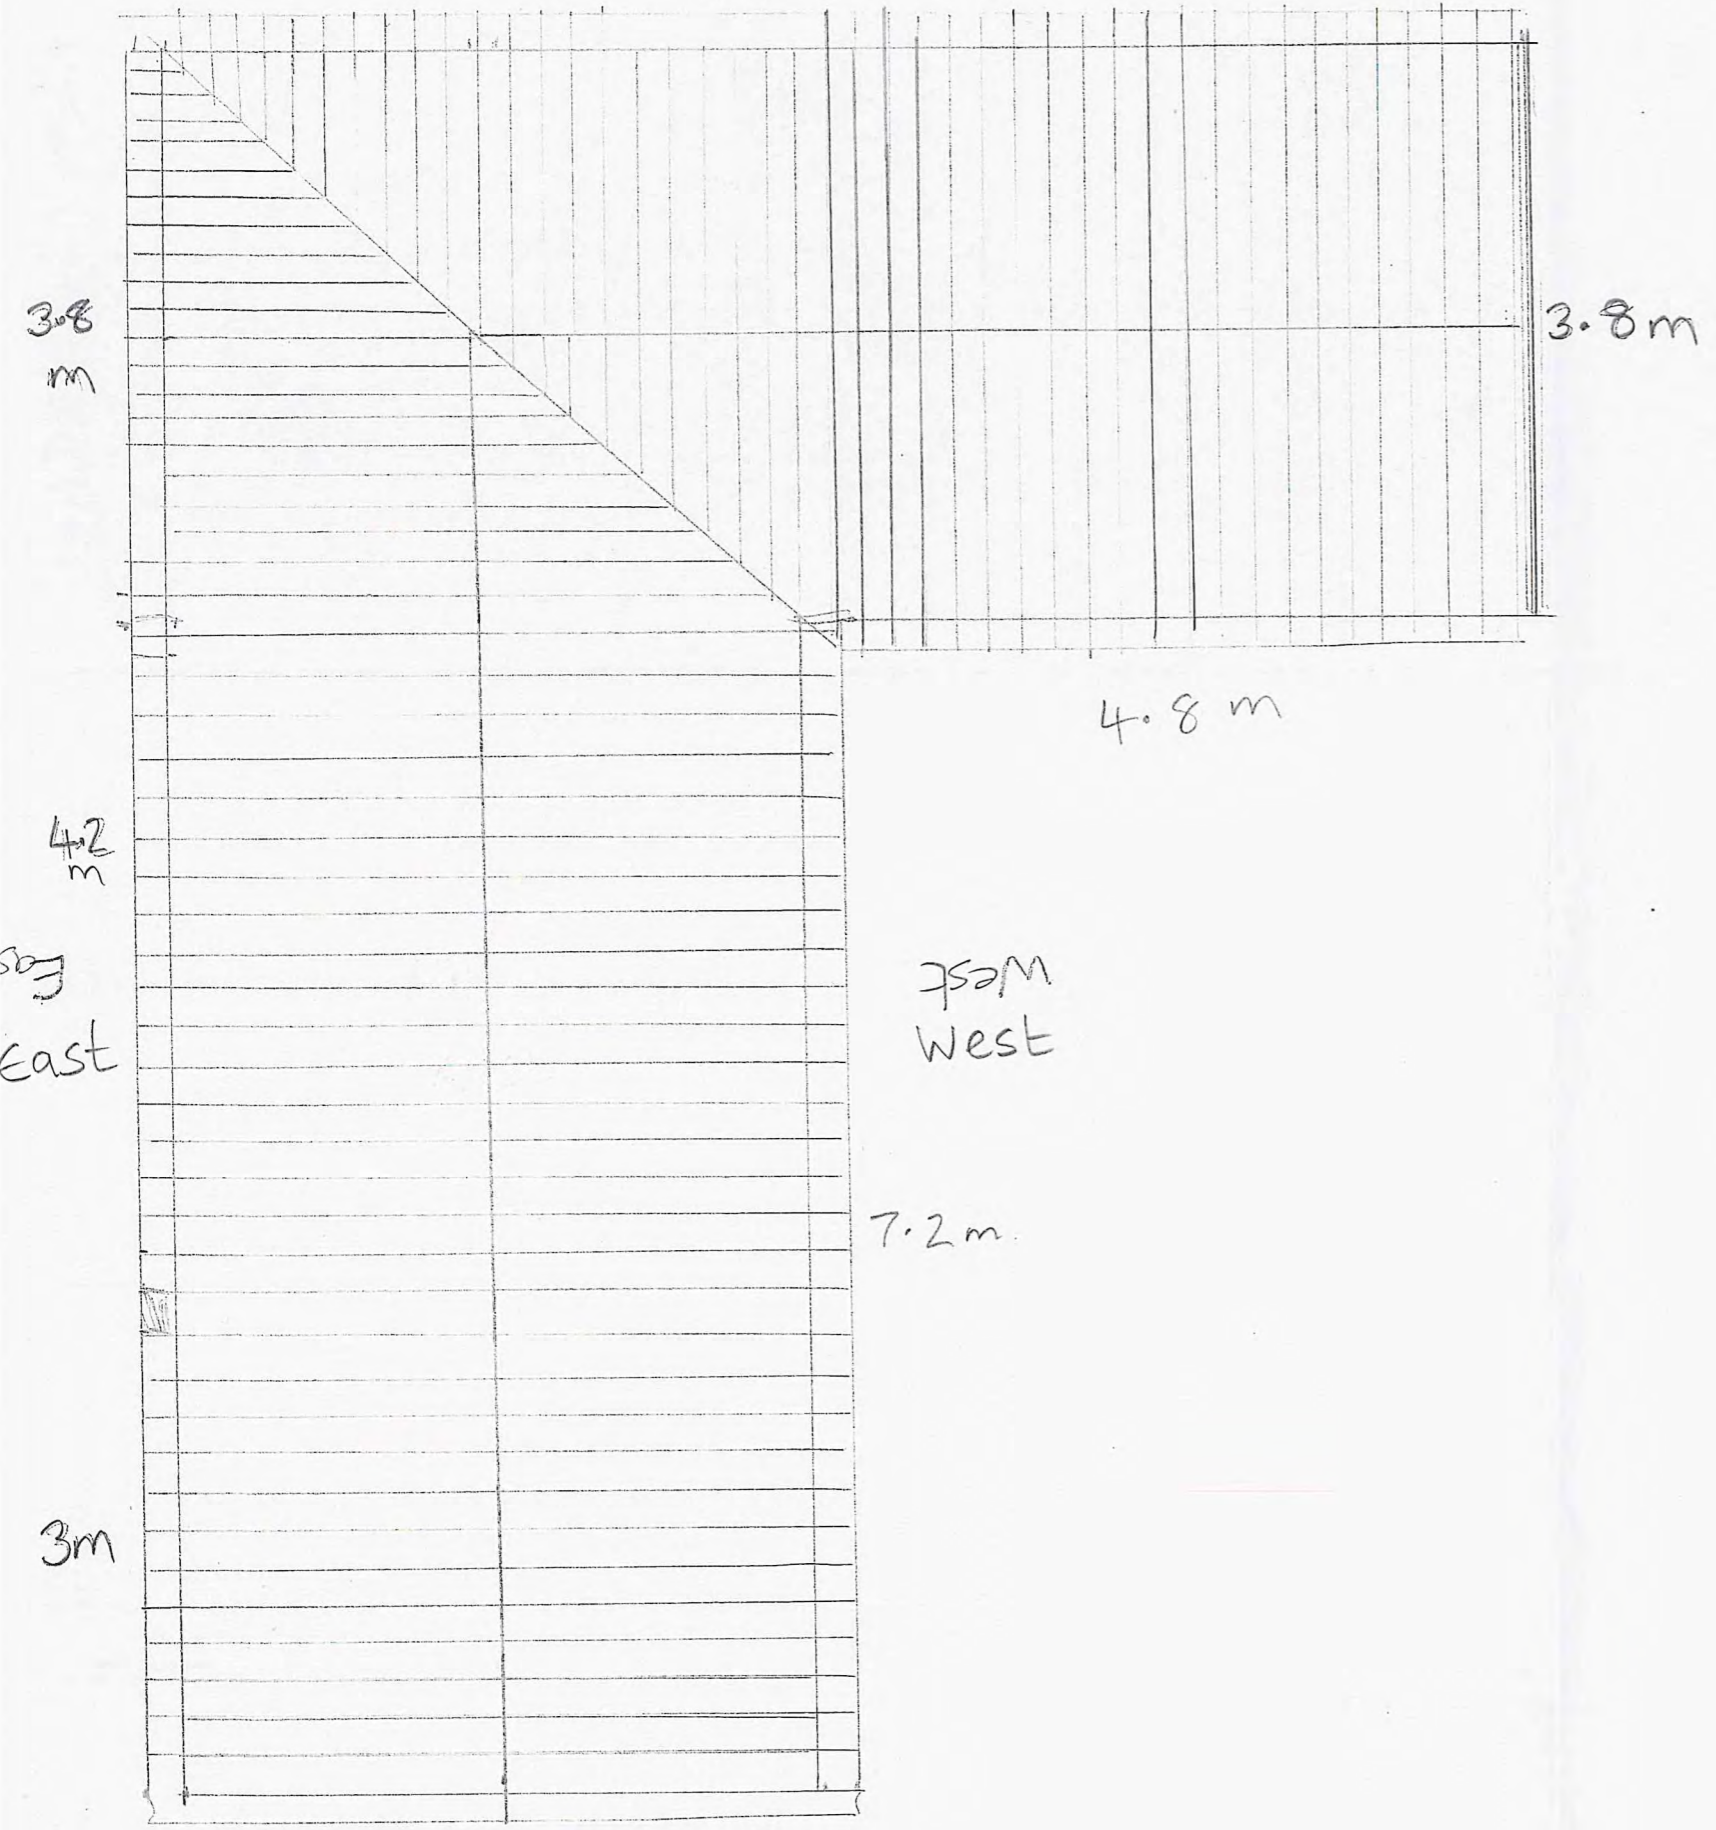

East

West

4.2 m YH04 North

roof Plan

Scale 1:50

NYMNP
15/02/2022