



Produced 21 Mar 2022 from the Ordnance Survey MasterMap (Topography) Database and incorporating surveyed revision available at this date.

The representation of a road, track or path is no evidence of a right of way. The representation of features as lines is no evidence of a property boundary.

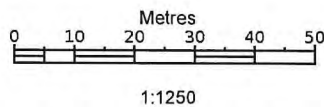

Leith Rigg, Thorn Key Howes,
Fylingdales, Whitby
YO22 4QN

Supplied by: **Stanfords 21 Mar 2022**
Licence: © Crown Copyright and
database rights 2022 OS100035409
Order Licence Reference: OI1530402
Centre coordinates: 492303 503262

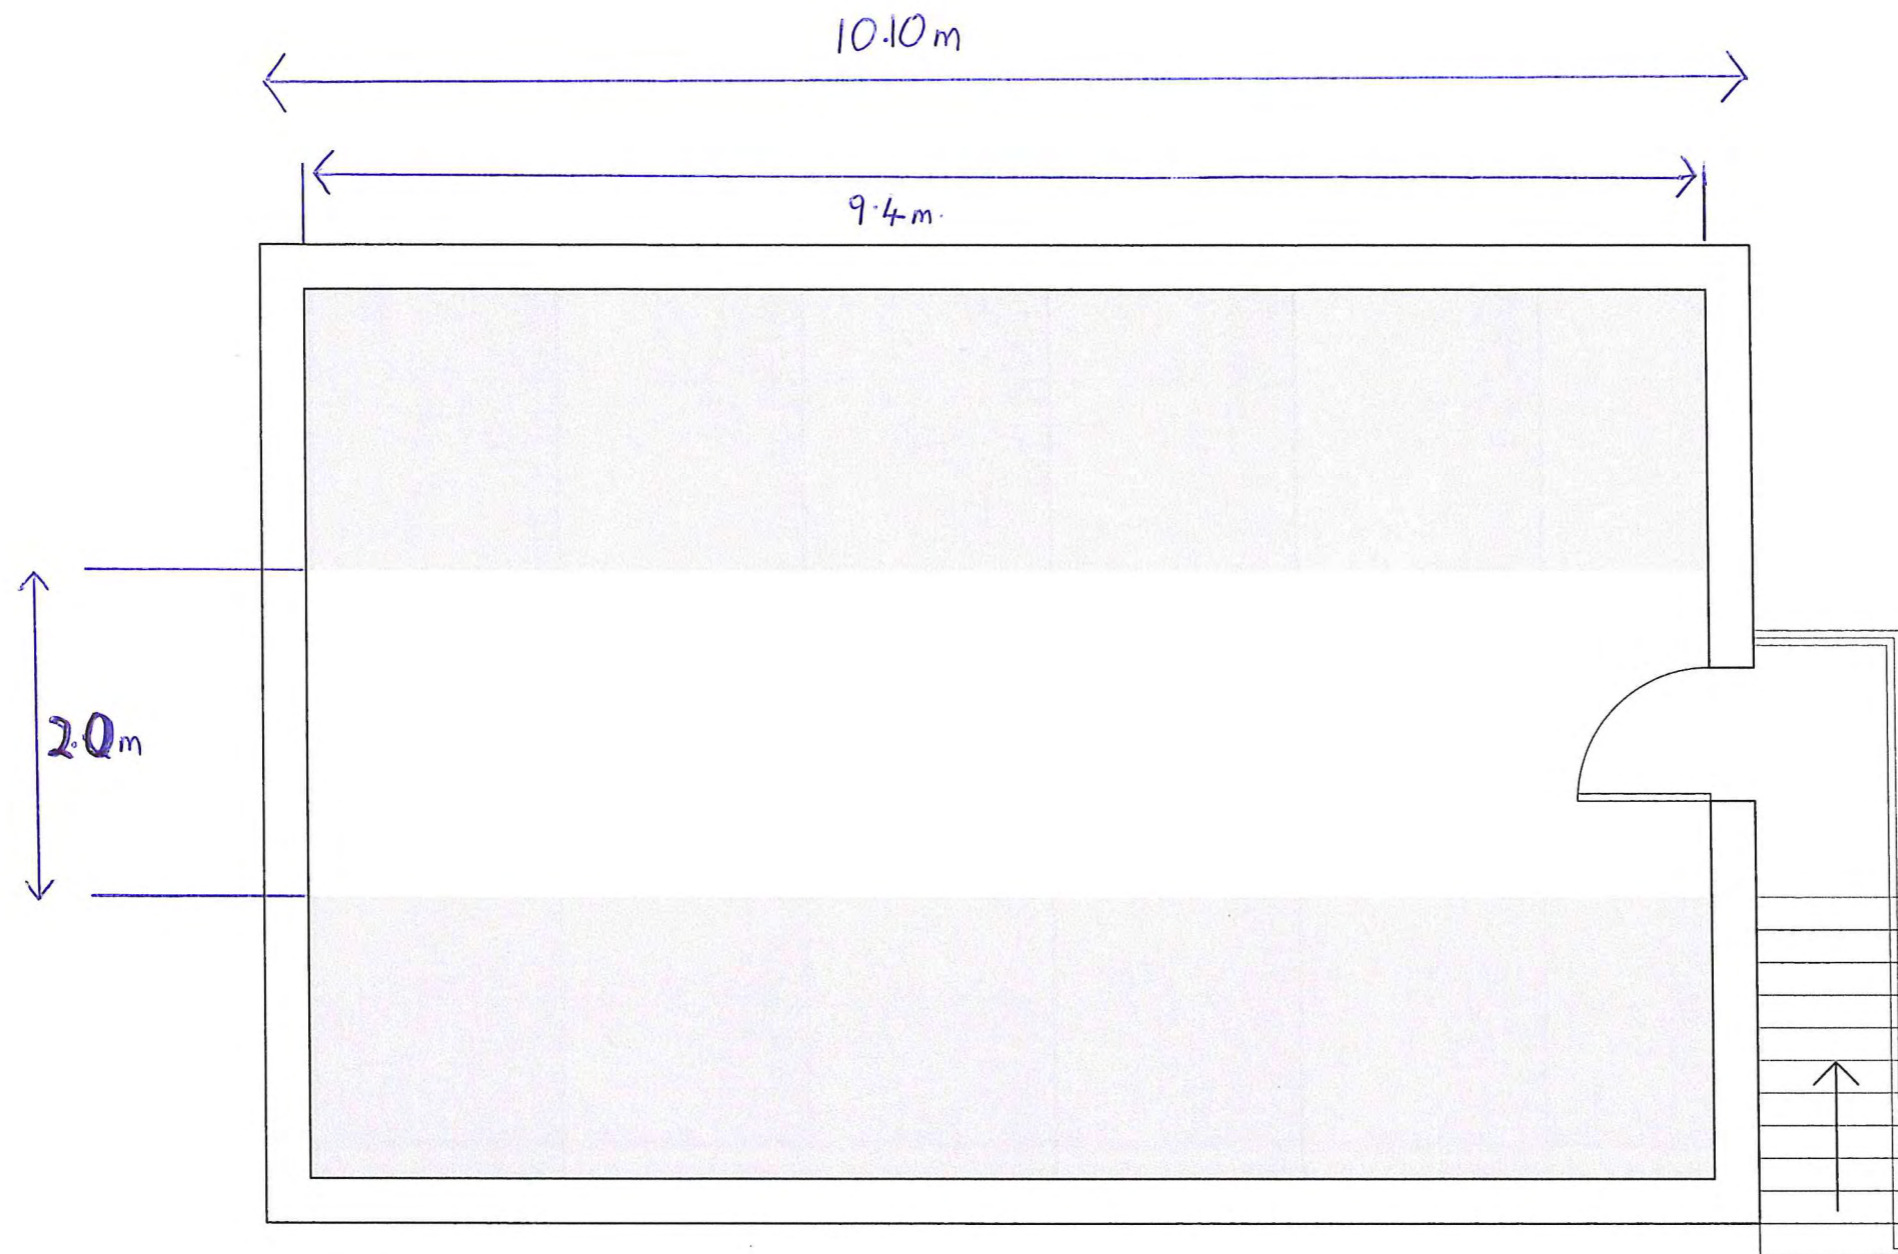


NYMNPA
21/03/2022

Proposed Garage Block for Lieth Rigg Farm, Fylingdales, Whitby
1ST FLOOR PLAN
Proposed Upper Floor Plan

Date: March 2022
Drawn: Hannah Ord
Scale: 1:50

5m

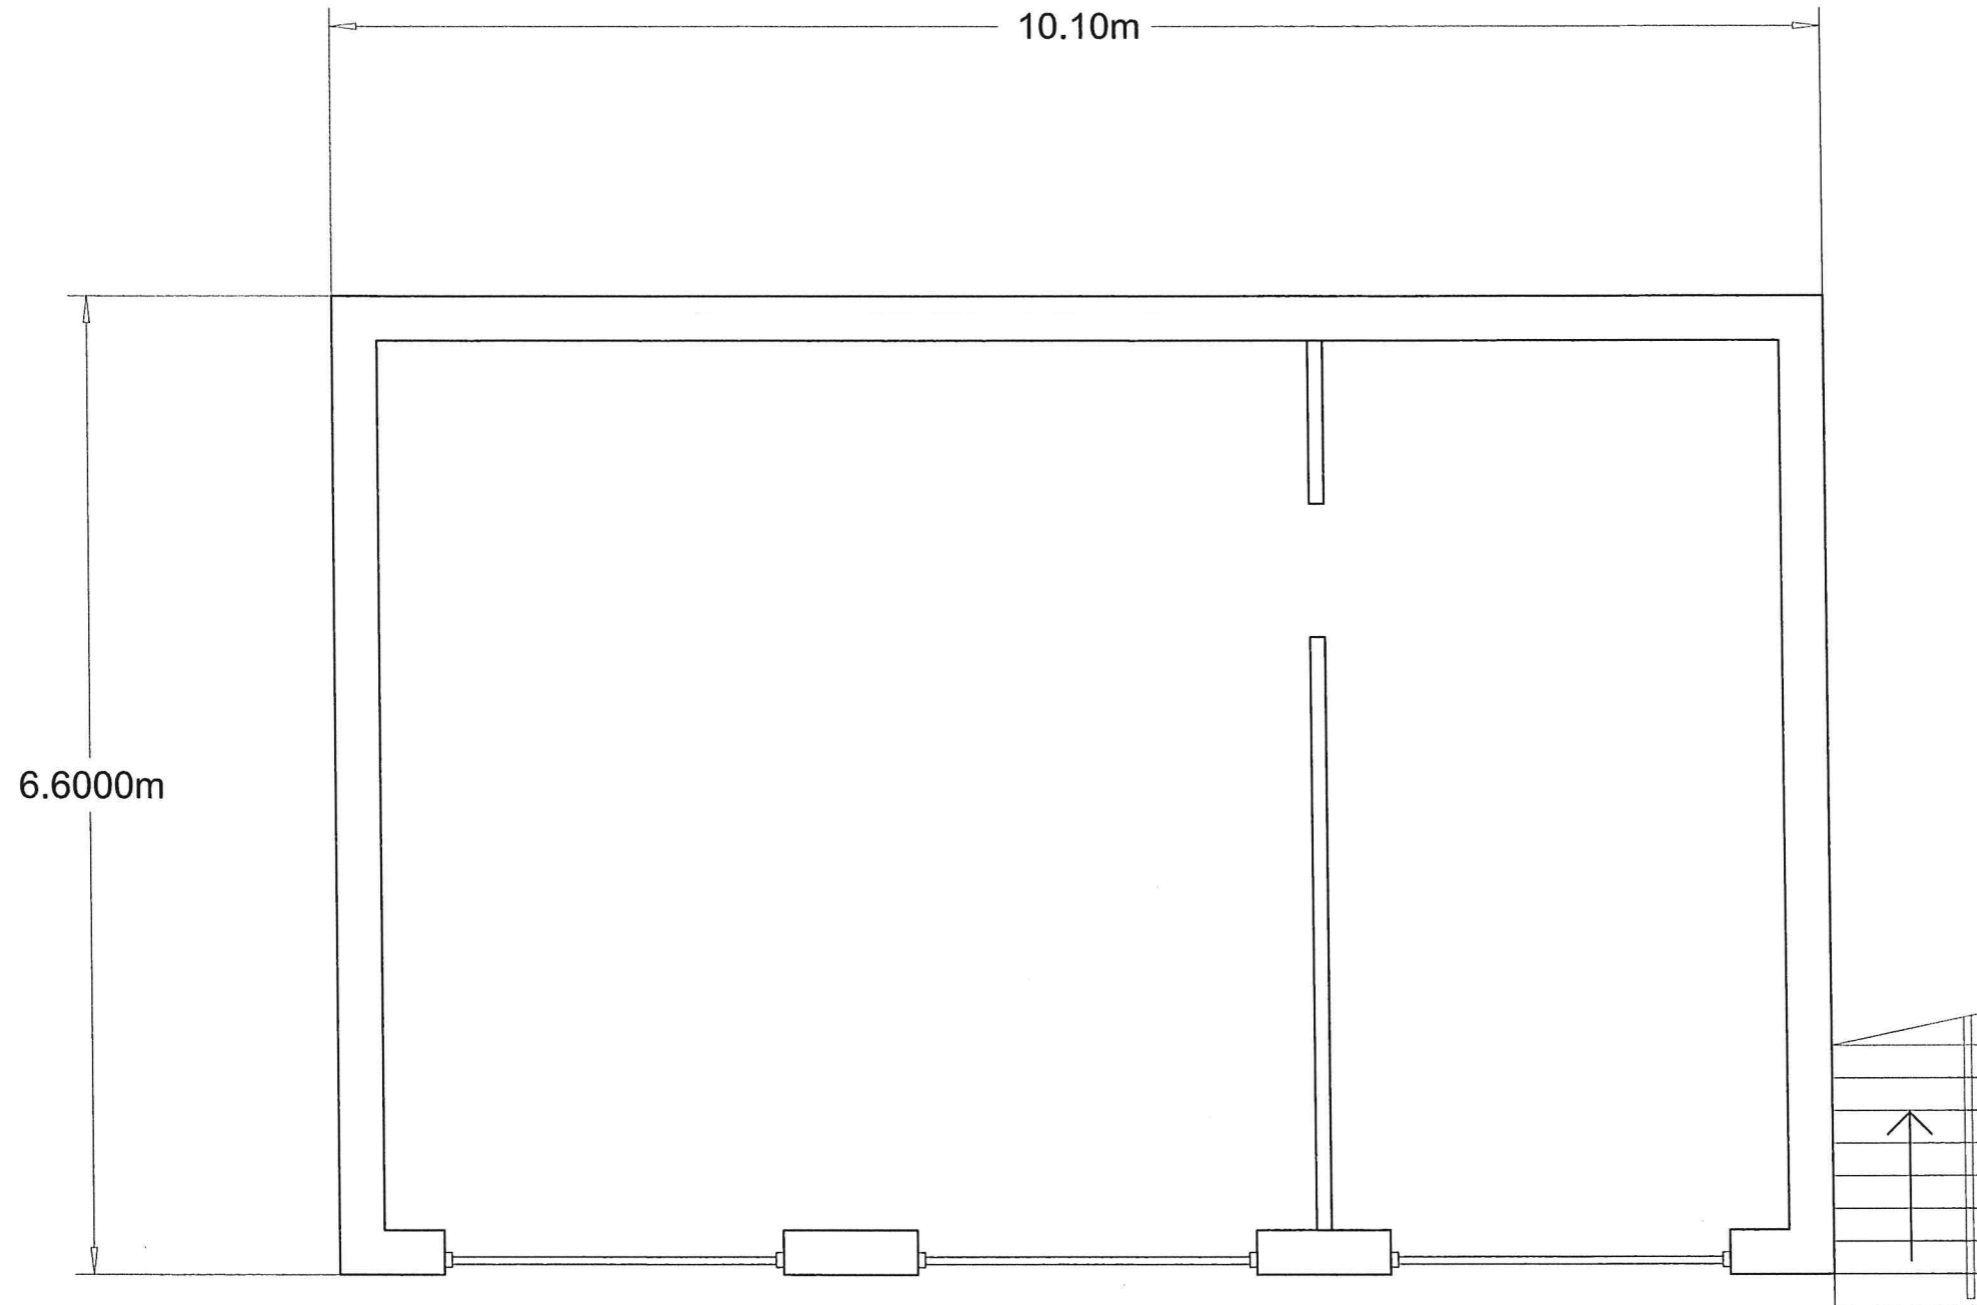

NYMNP
21/03/2022

Proposed Garage Block for Lieth Rigg Farm, Fylingdales, Whitby
Proposed Ground Floor Plan
Date: March 2022
Drawn: Hannah Ord
Scale: 1:50

5m



NYMNP

21/03/2022

Proposed Garage Block for Lieth Rigg Farm, Fylingdales, Whitby


Proposed East Elevation


Date: March 2022

Drawn: Hannah Ord

Scale: 1:50

5m

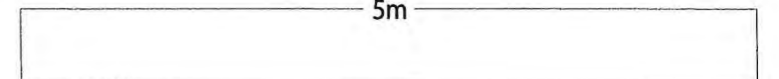

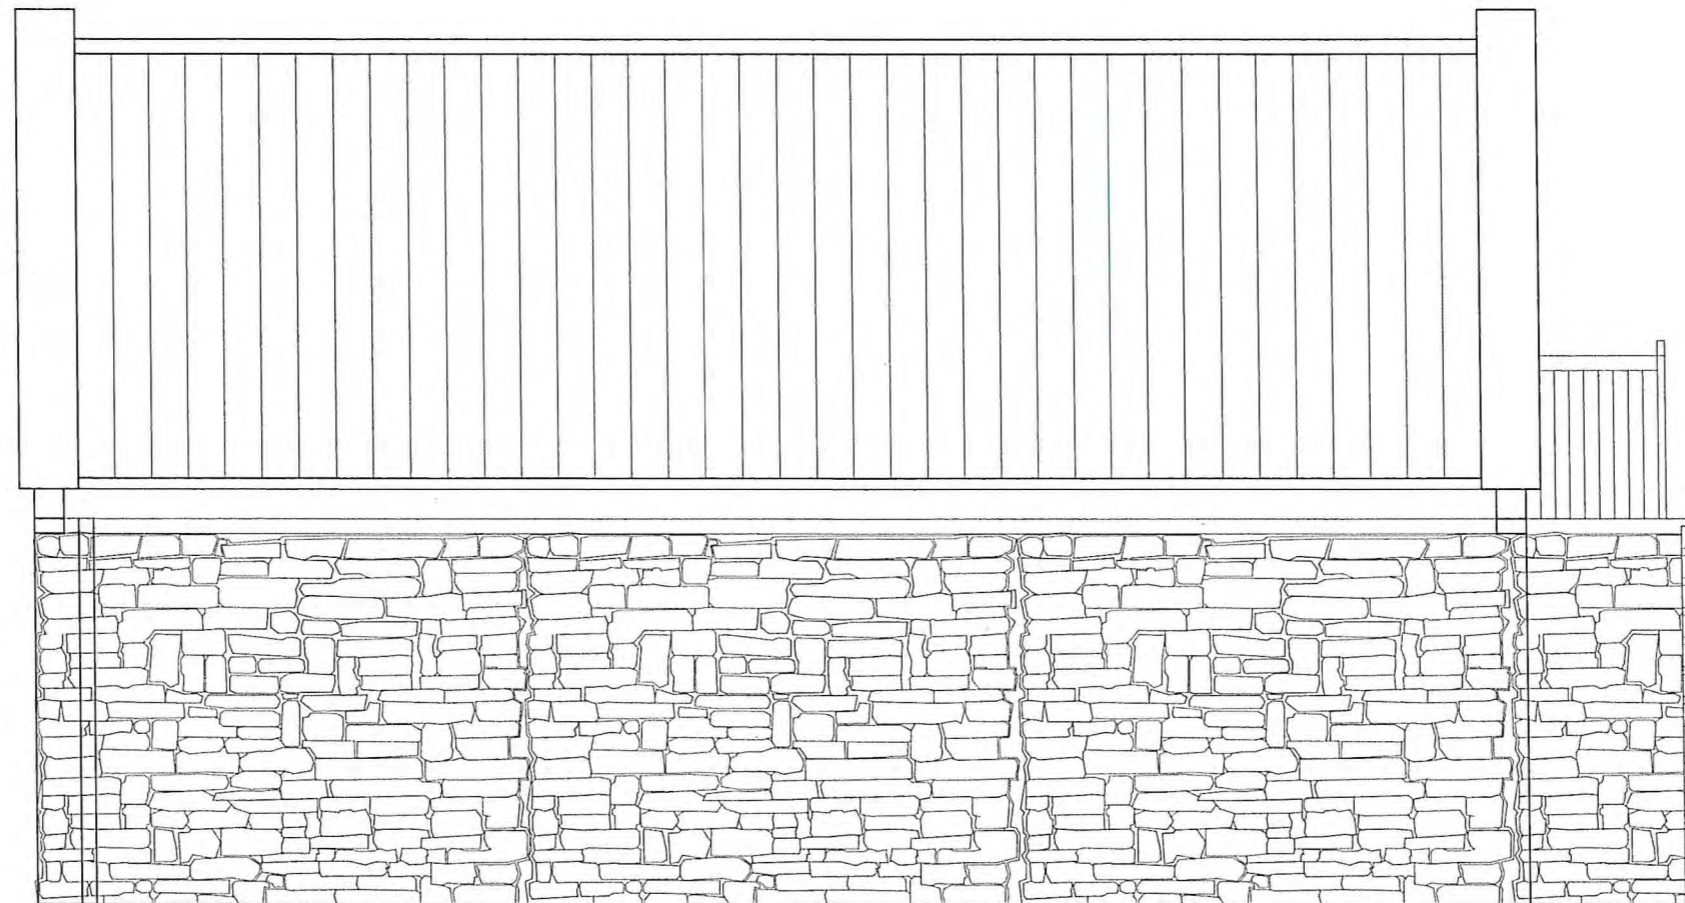

NYMNP

21/03/2022

Proposed Garage Block for Lieth Rigg Farm, Fylingdales, Whitby


Proposed South Elevation

Date: March 2022

Drawn: Hannah Ord

Scale: 1:50

5m

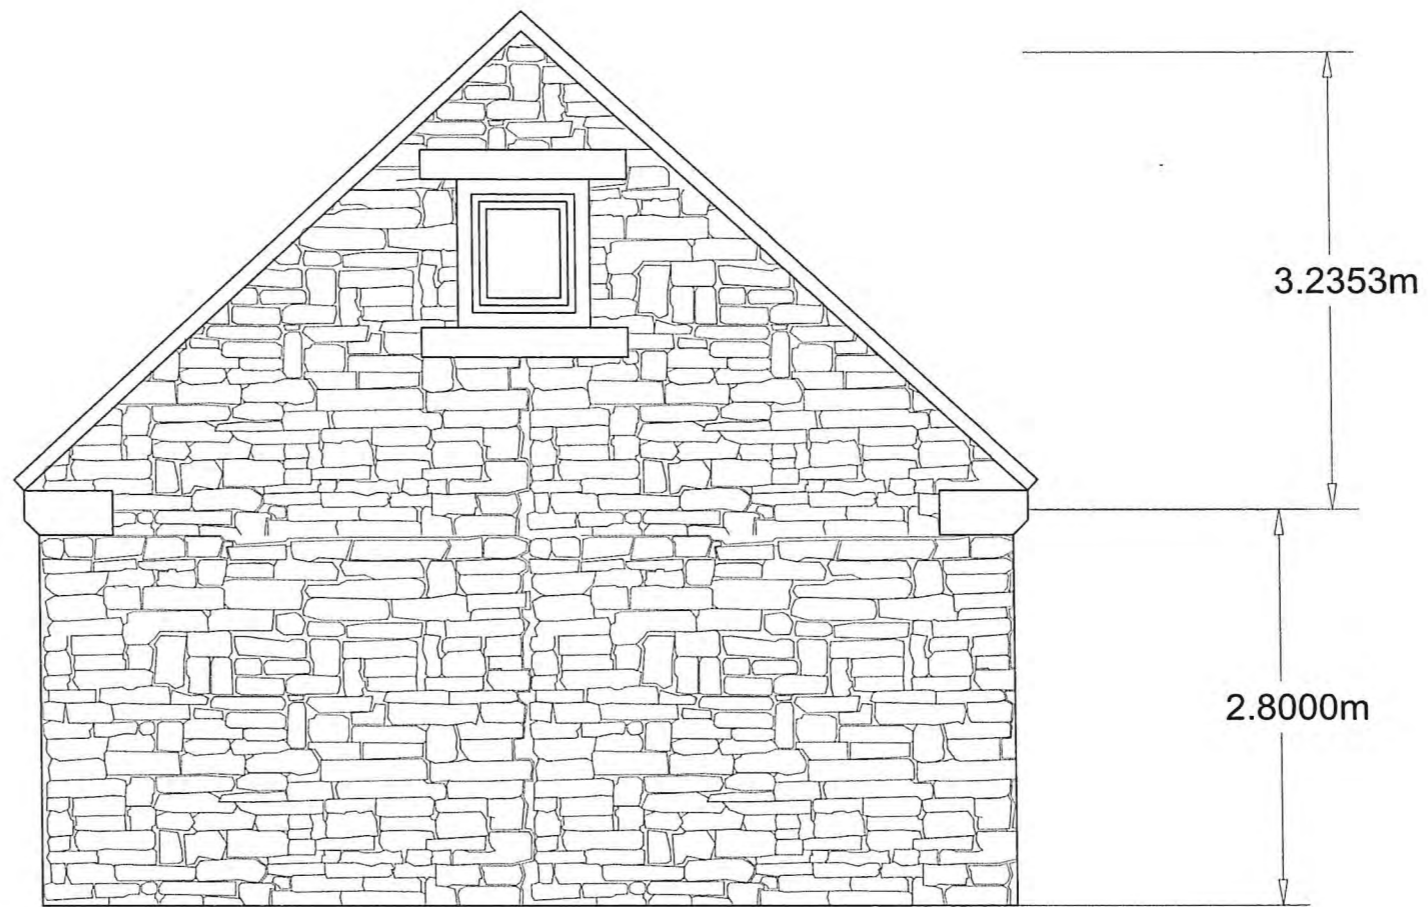


NYMNP
21/03/2022

Proposed Garage Block for Lieth Rigg Farm, Fylingdales, Whitby

Proposed West Elevation

Date: March 2022
Drawn: Hannah Ord
Scale: 1:50

5m

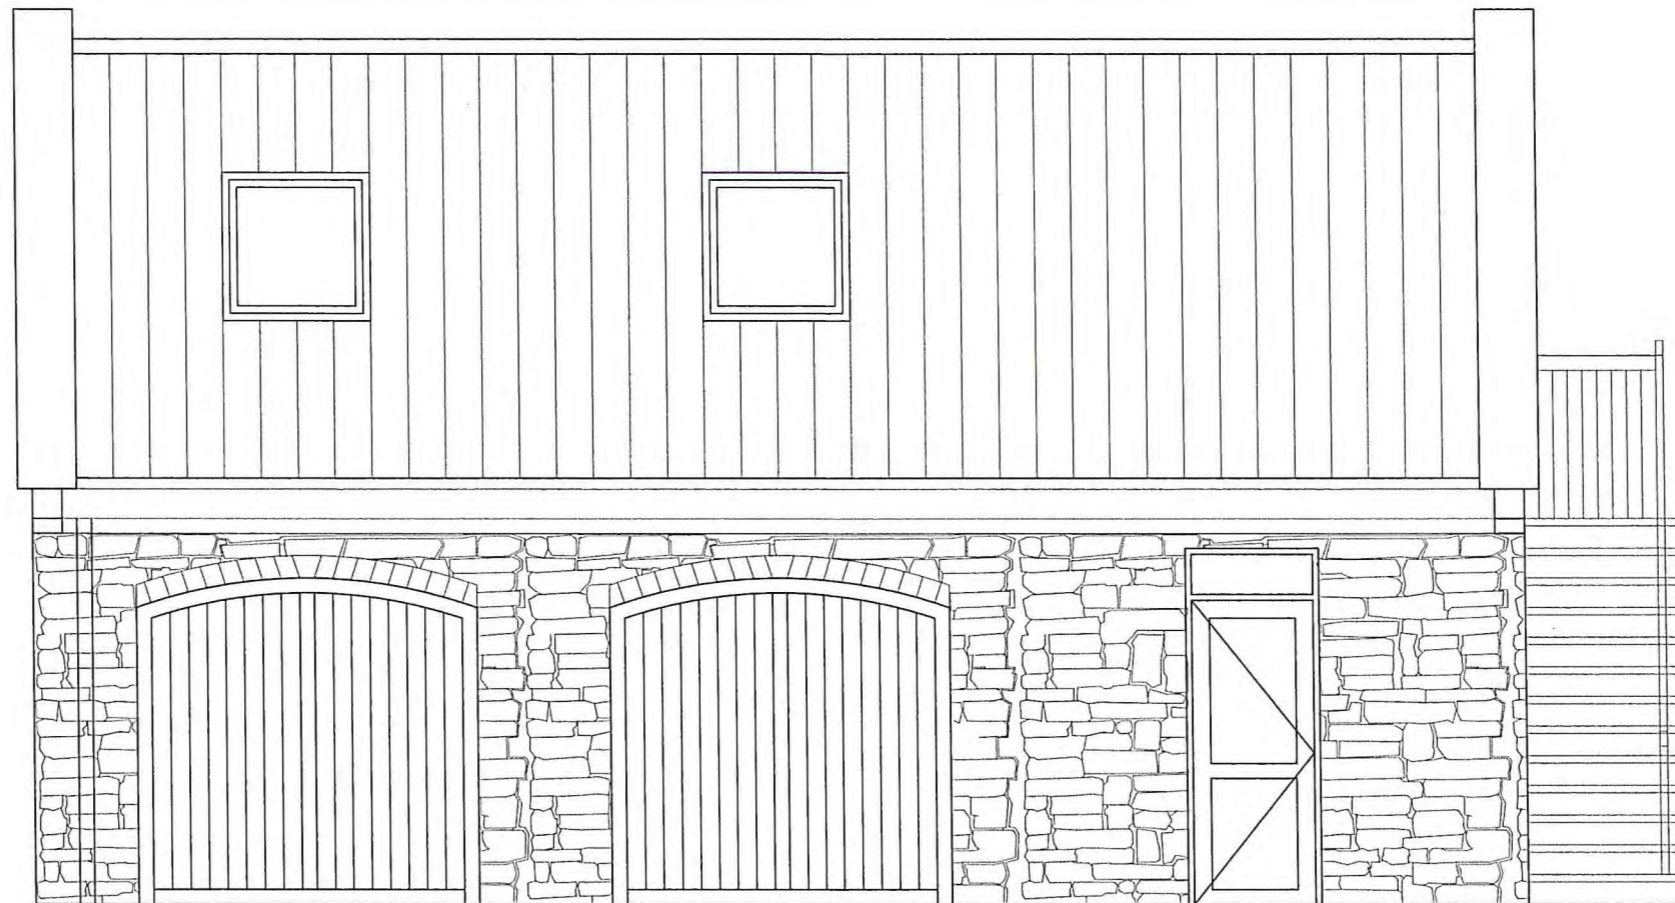

NYMNPA
21/03/2022

Proposed Garage Block for Lieth Rigg Farm, Fylingdales, Whitby
Proposed North Elevation
Date: March 2022
Drawn: Hannah Ord
Scale: 1:50
5m