


AMENDED

NYMNPA
25/03/2022

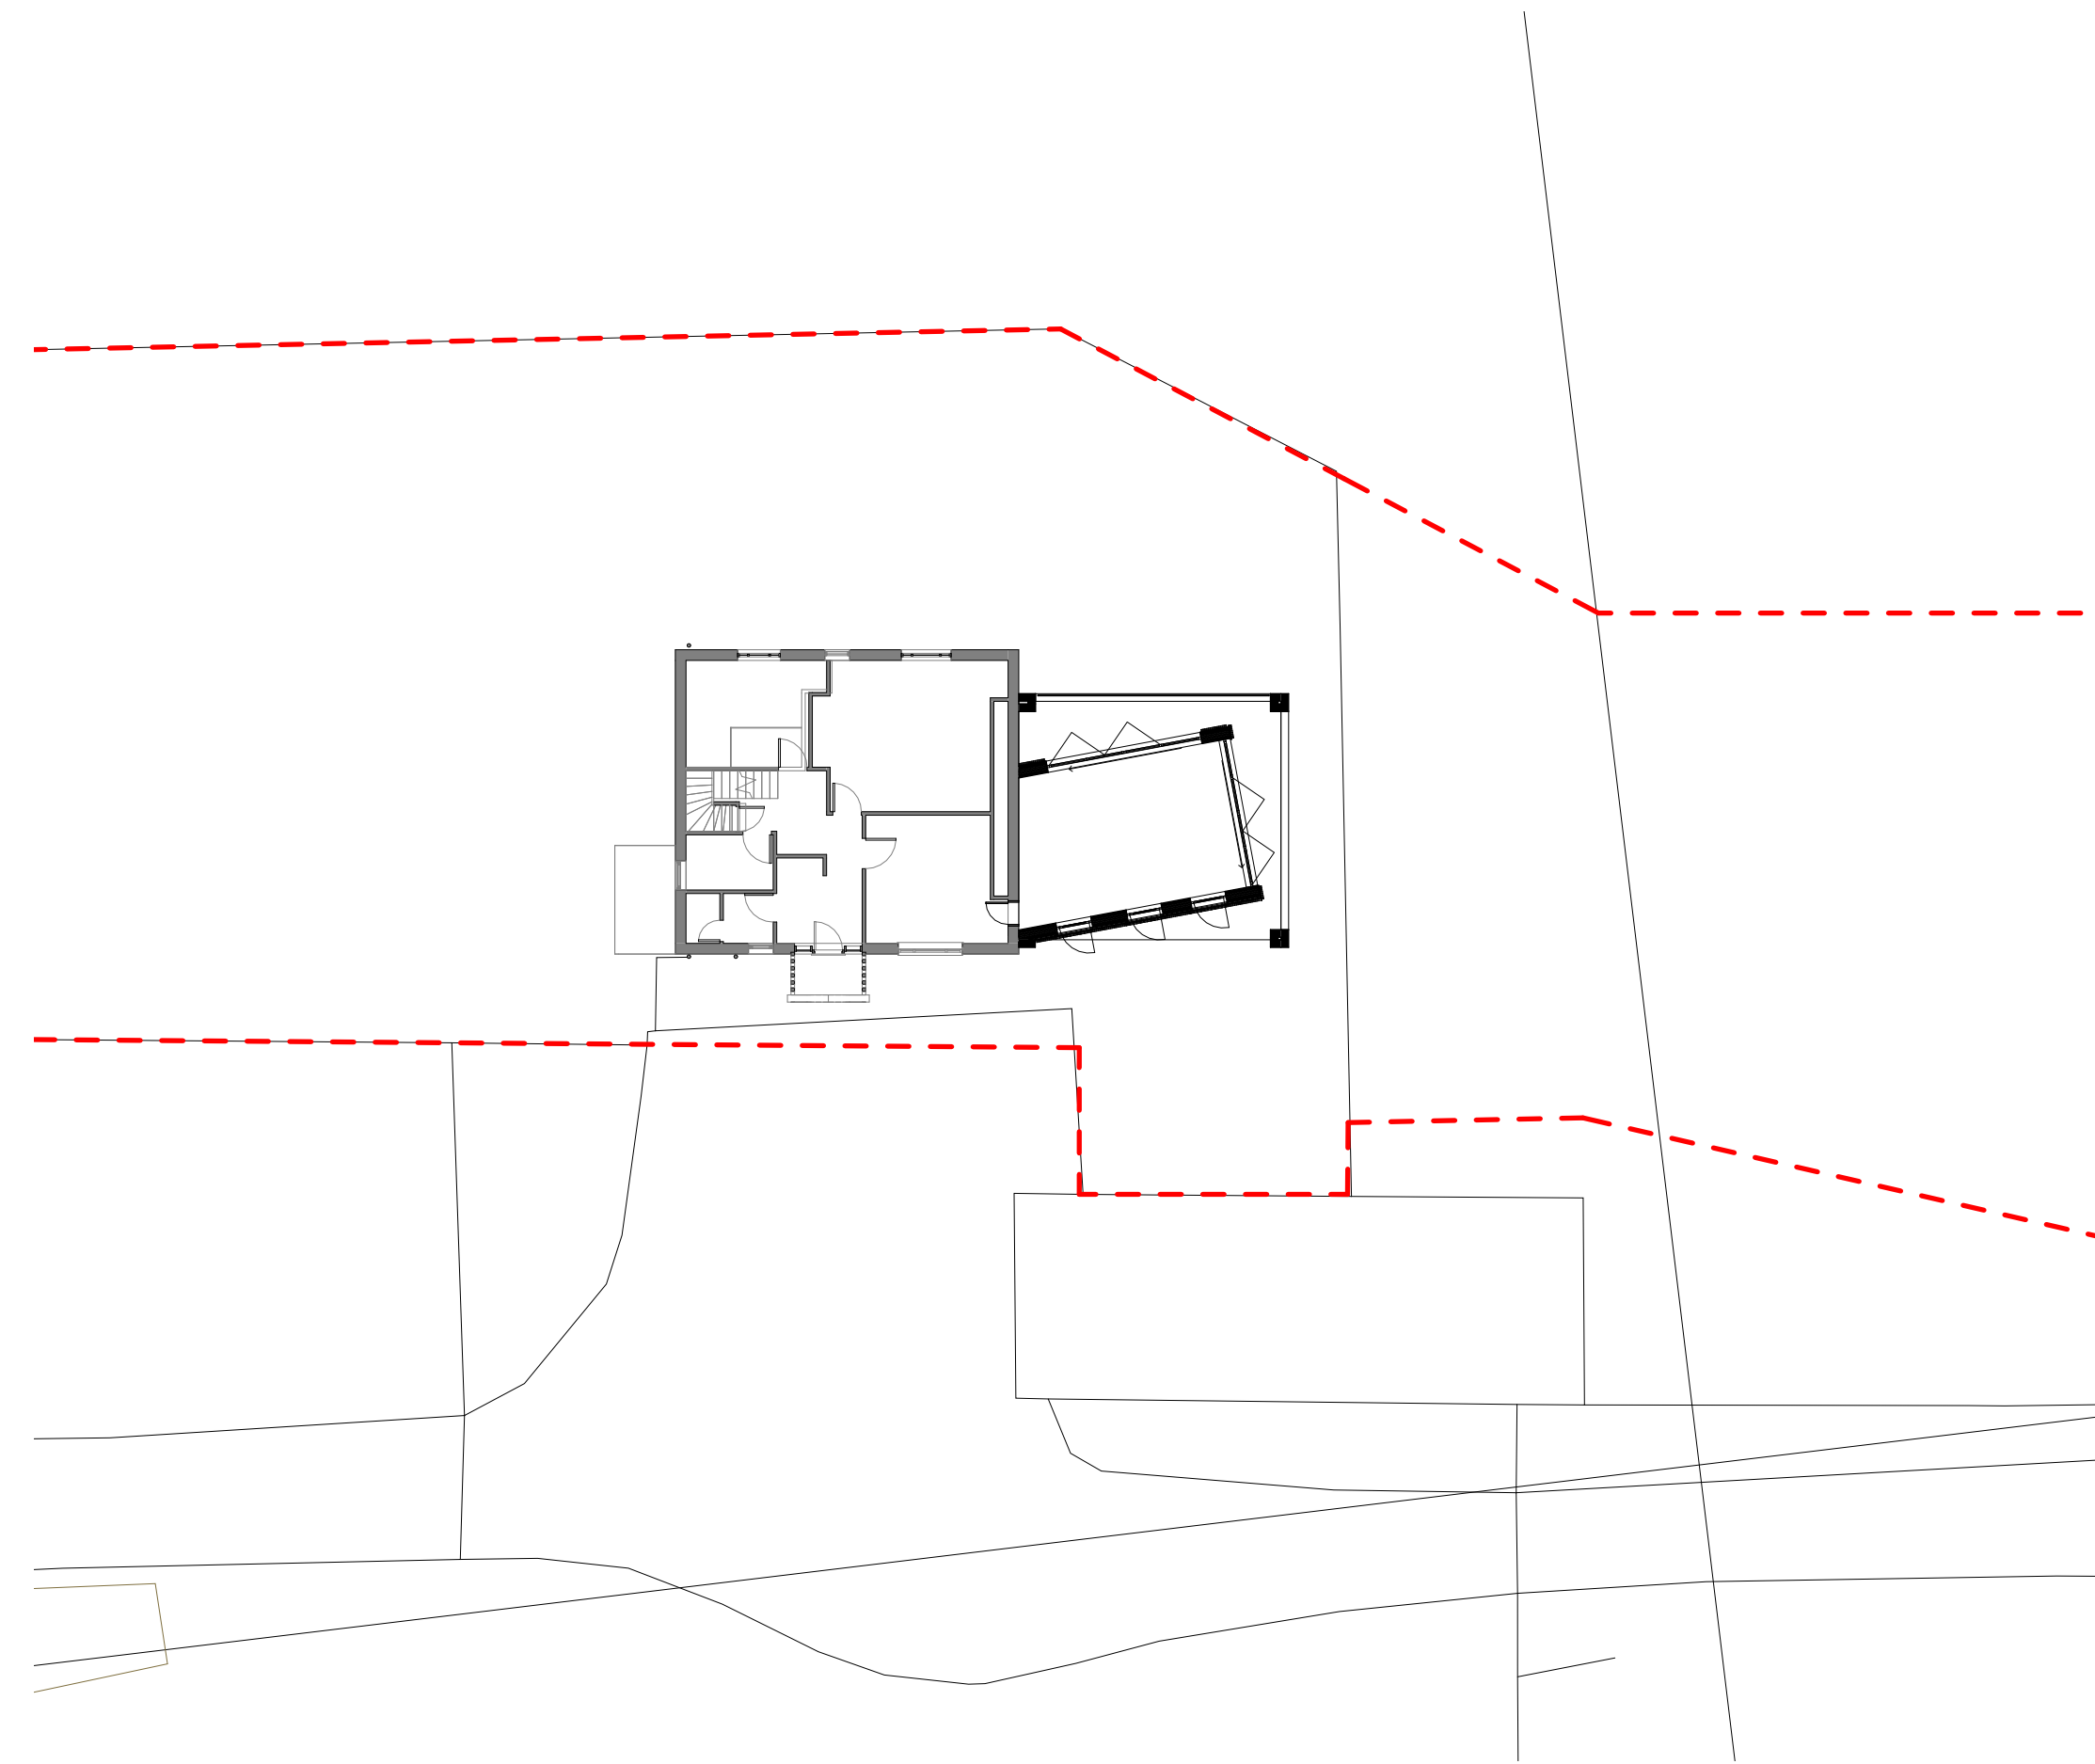

PSP1 04-00-PSP - Proposed Site Plan
1 : 200



AREA & MEASUREMENT
This drawing is for information only and should not be used for any other purpose. It is not to be used as a contract document. The client is responsible for providing accurate information and for checking the accuracy of the information provided. The client is also responsible for obtaining all necessary permissions and consents. The client is also responsible for ensuring that the information provided is up to date and accurate. The client is also responsible for ensuring that the information provided is complete and accurate. The client is also responsible for ensuring that the information provided is clear and concise. The client is also responsible for ensuring that the information provided is easy to understand. The client is also responsible for ensuring that the information provided is accessible to all relevant parties. The client is also responsible for ensuring that the information provided is secure and confidential. The client is also responsible for ensuring that the information provided is accurate and reliable. The client is also responsible for ensuring that the information provided is up to date and accurate. The client is also responsible for ensuring that the information provided is complete and accurate. The client is also responsible for ensuring that the information provided is clear and concise. The client is also responsible for ensuring that the information provided is easy to understand. The client is also responsible for ensuring that the information provided is accessible to all relevant parties. The client is also responsible for ensuring that the information provided is secure and confidential. The client is also responsible for ensuring that the information provided is accurate and reliable.

NOTES


REVISION	DATE	AUTHOR	STATUS	AMENDMENT
1	17/03/2022	CJW	Planning	Planning
2	25/03/2022	CJW	Planning	Drawings Updated To Planner's Feedback

PROJECT TITLE
21113 - Darncombe Farm, Langdale End, Scarborough, YO13 0LH
DRAWING NO. DRAWING NAME. REVISION
04-00 - Proposed - Site Plan - Rev 2
CLIENT
David & Mandy Wood


HOLT BECK

AMENDED


NYMNP
25/03/2022

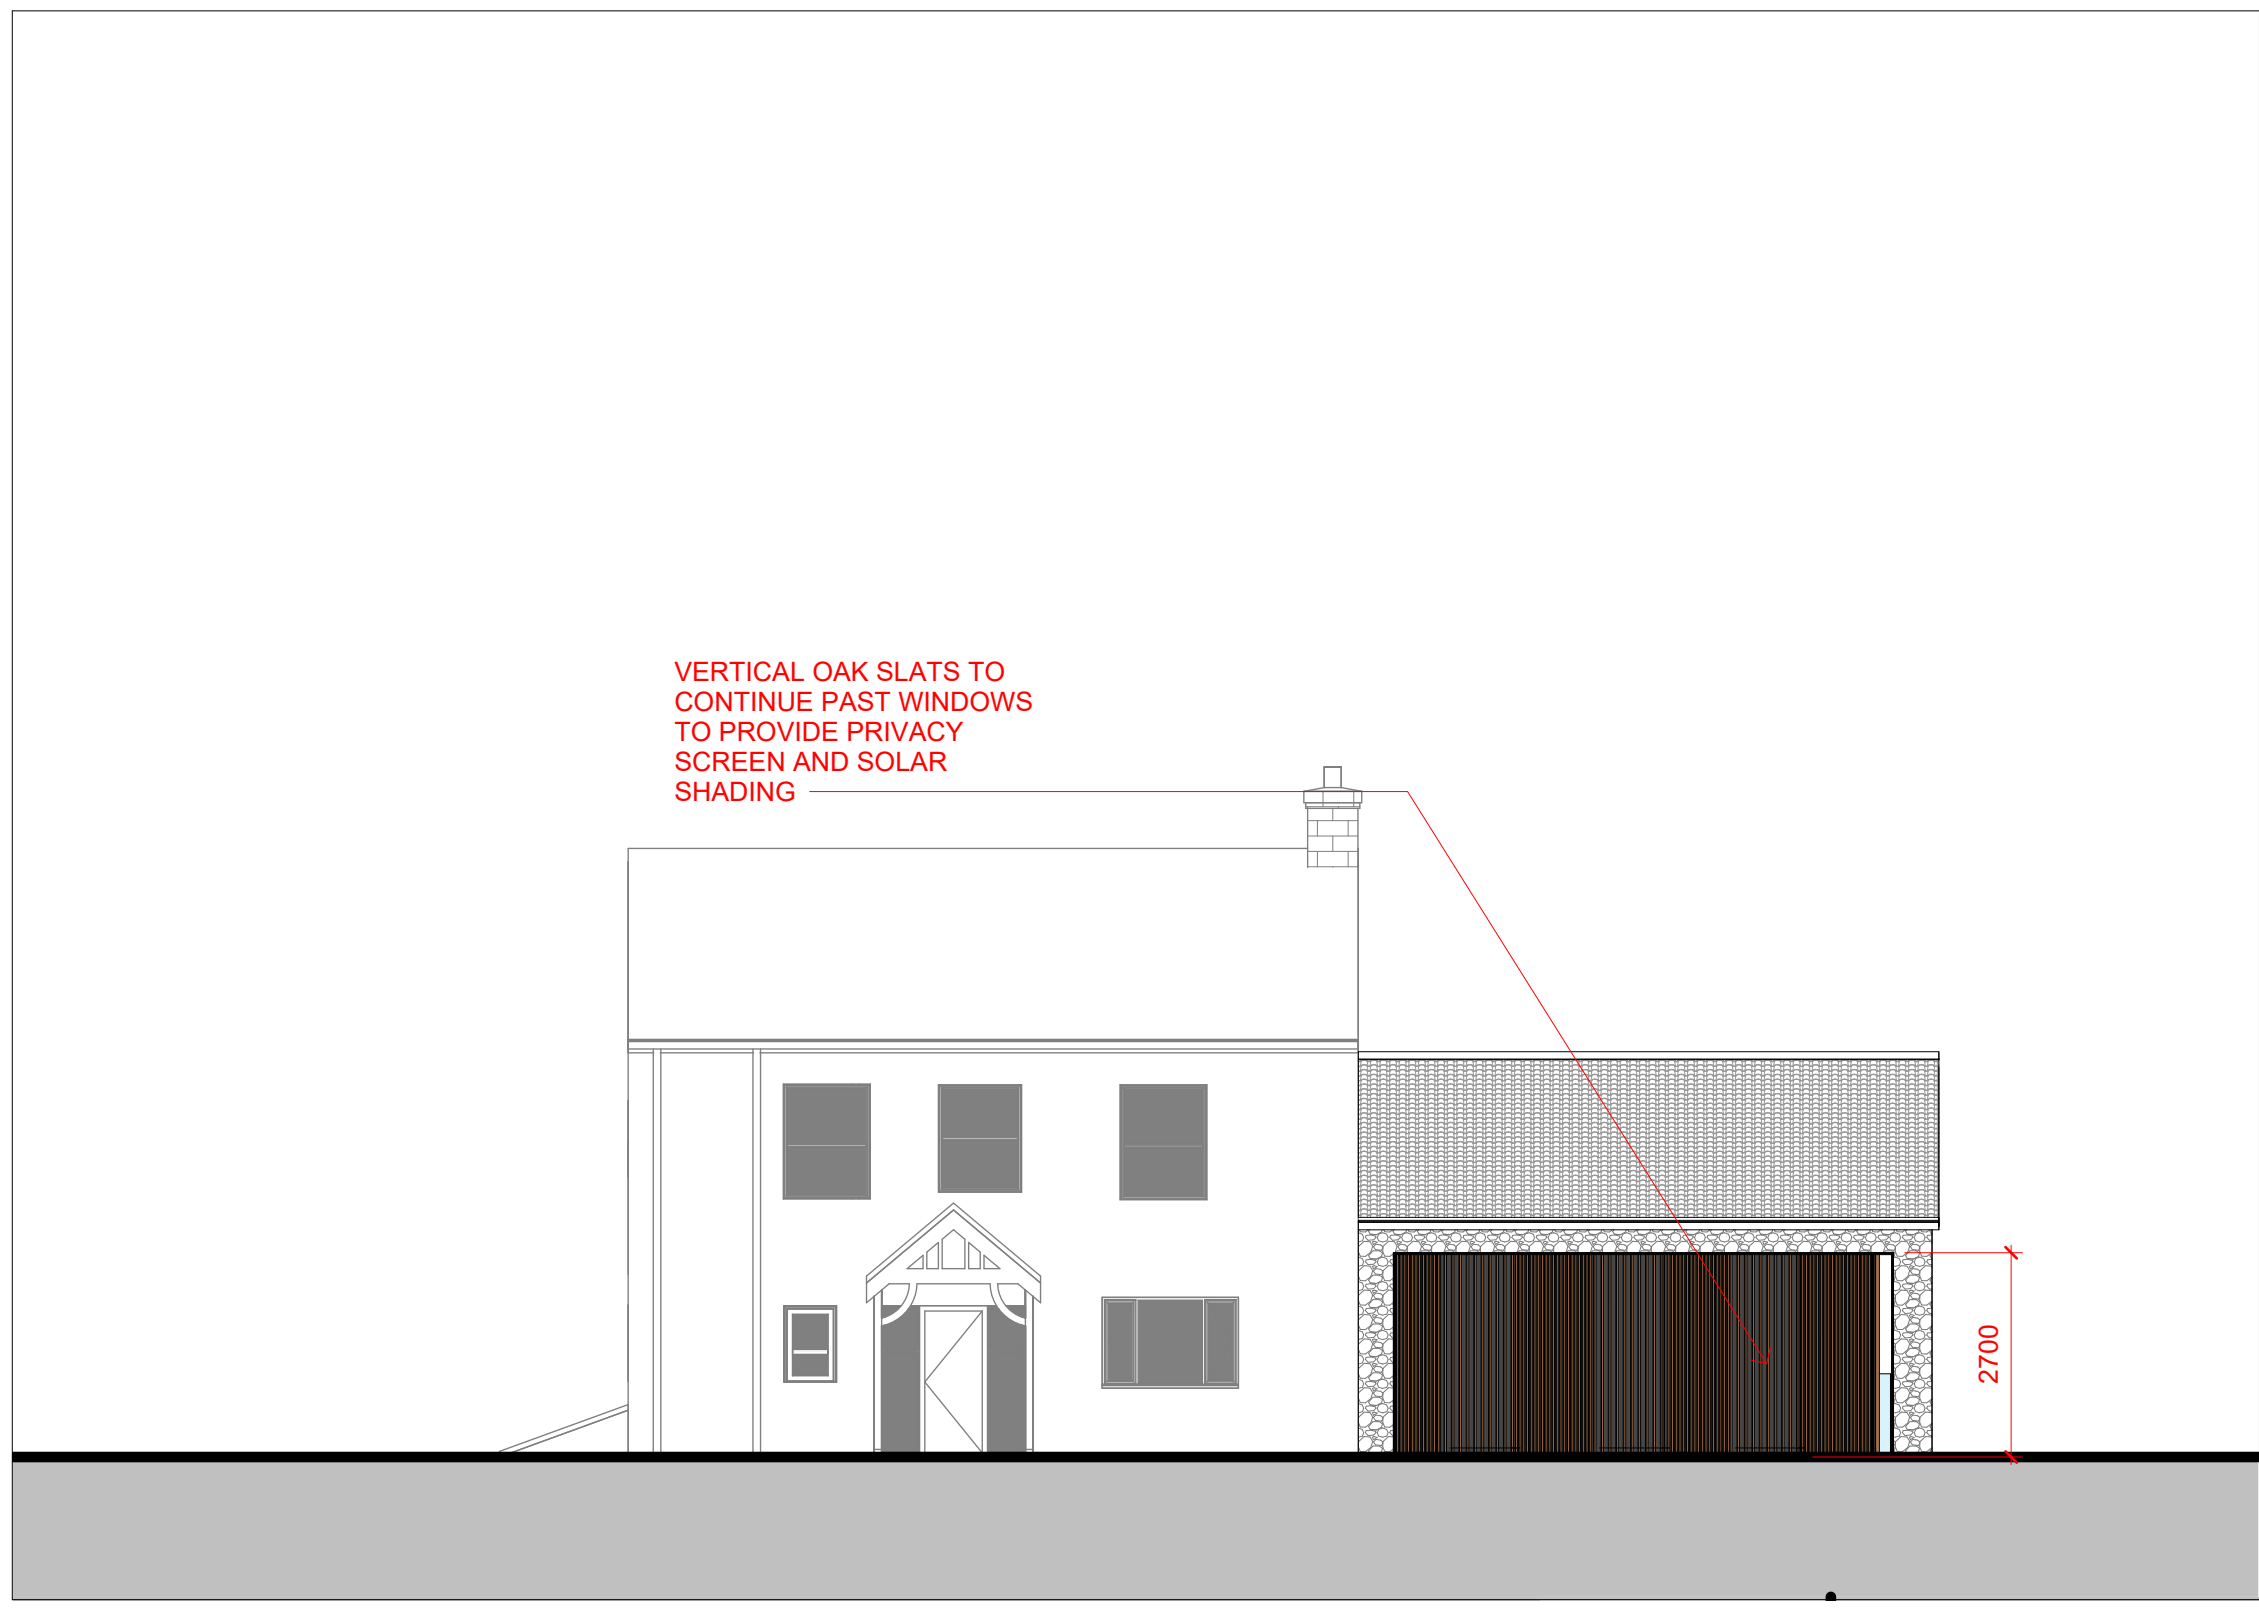


PEF 04-02-PEF - Proposed Elevations - Front
1 : 100

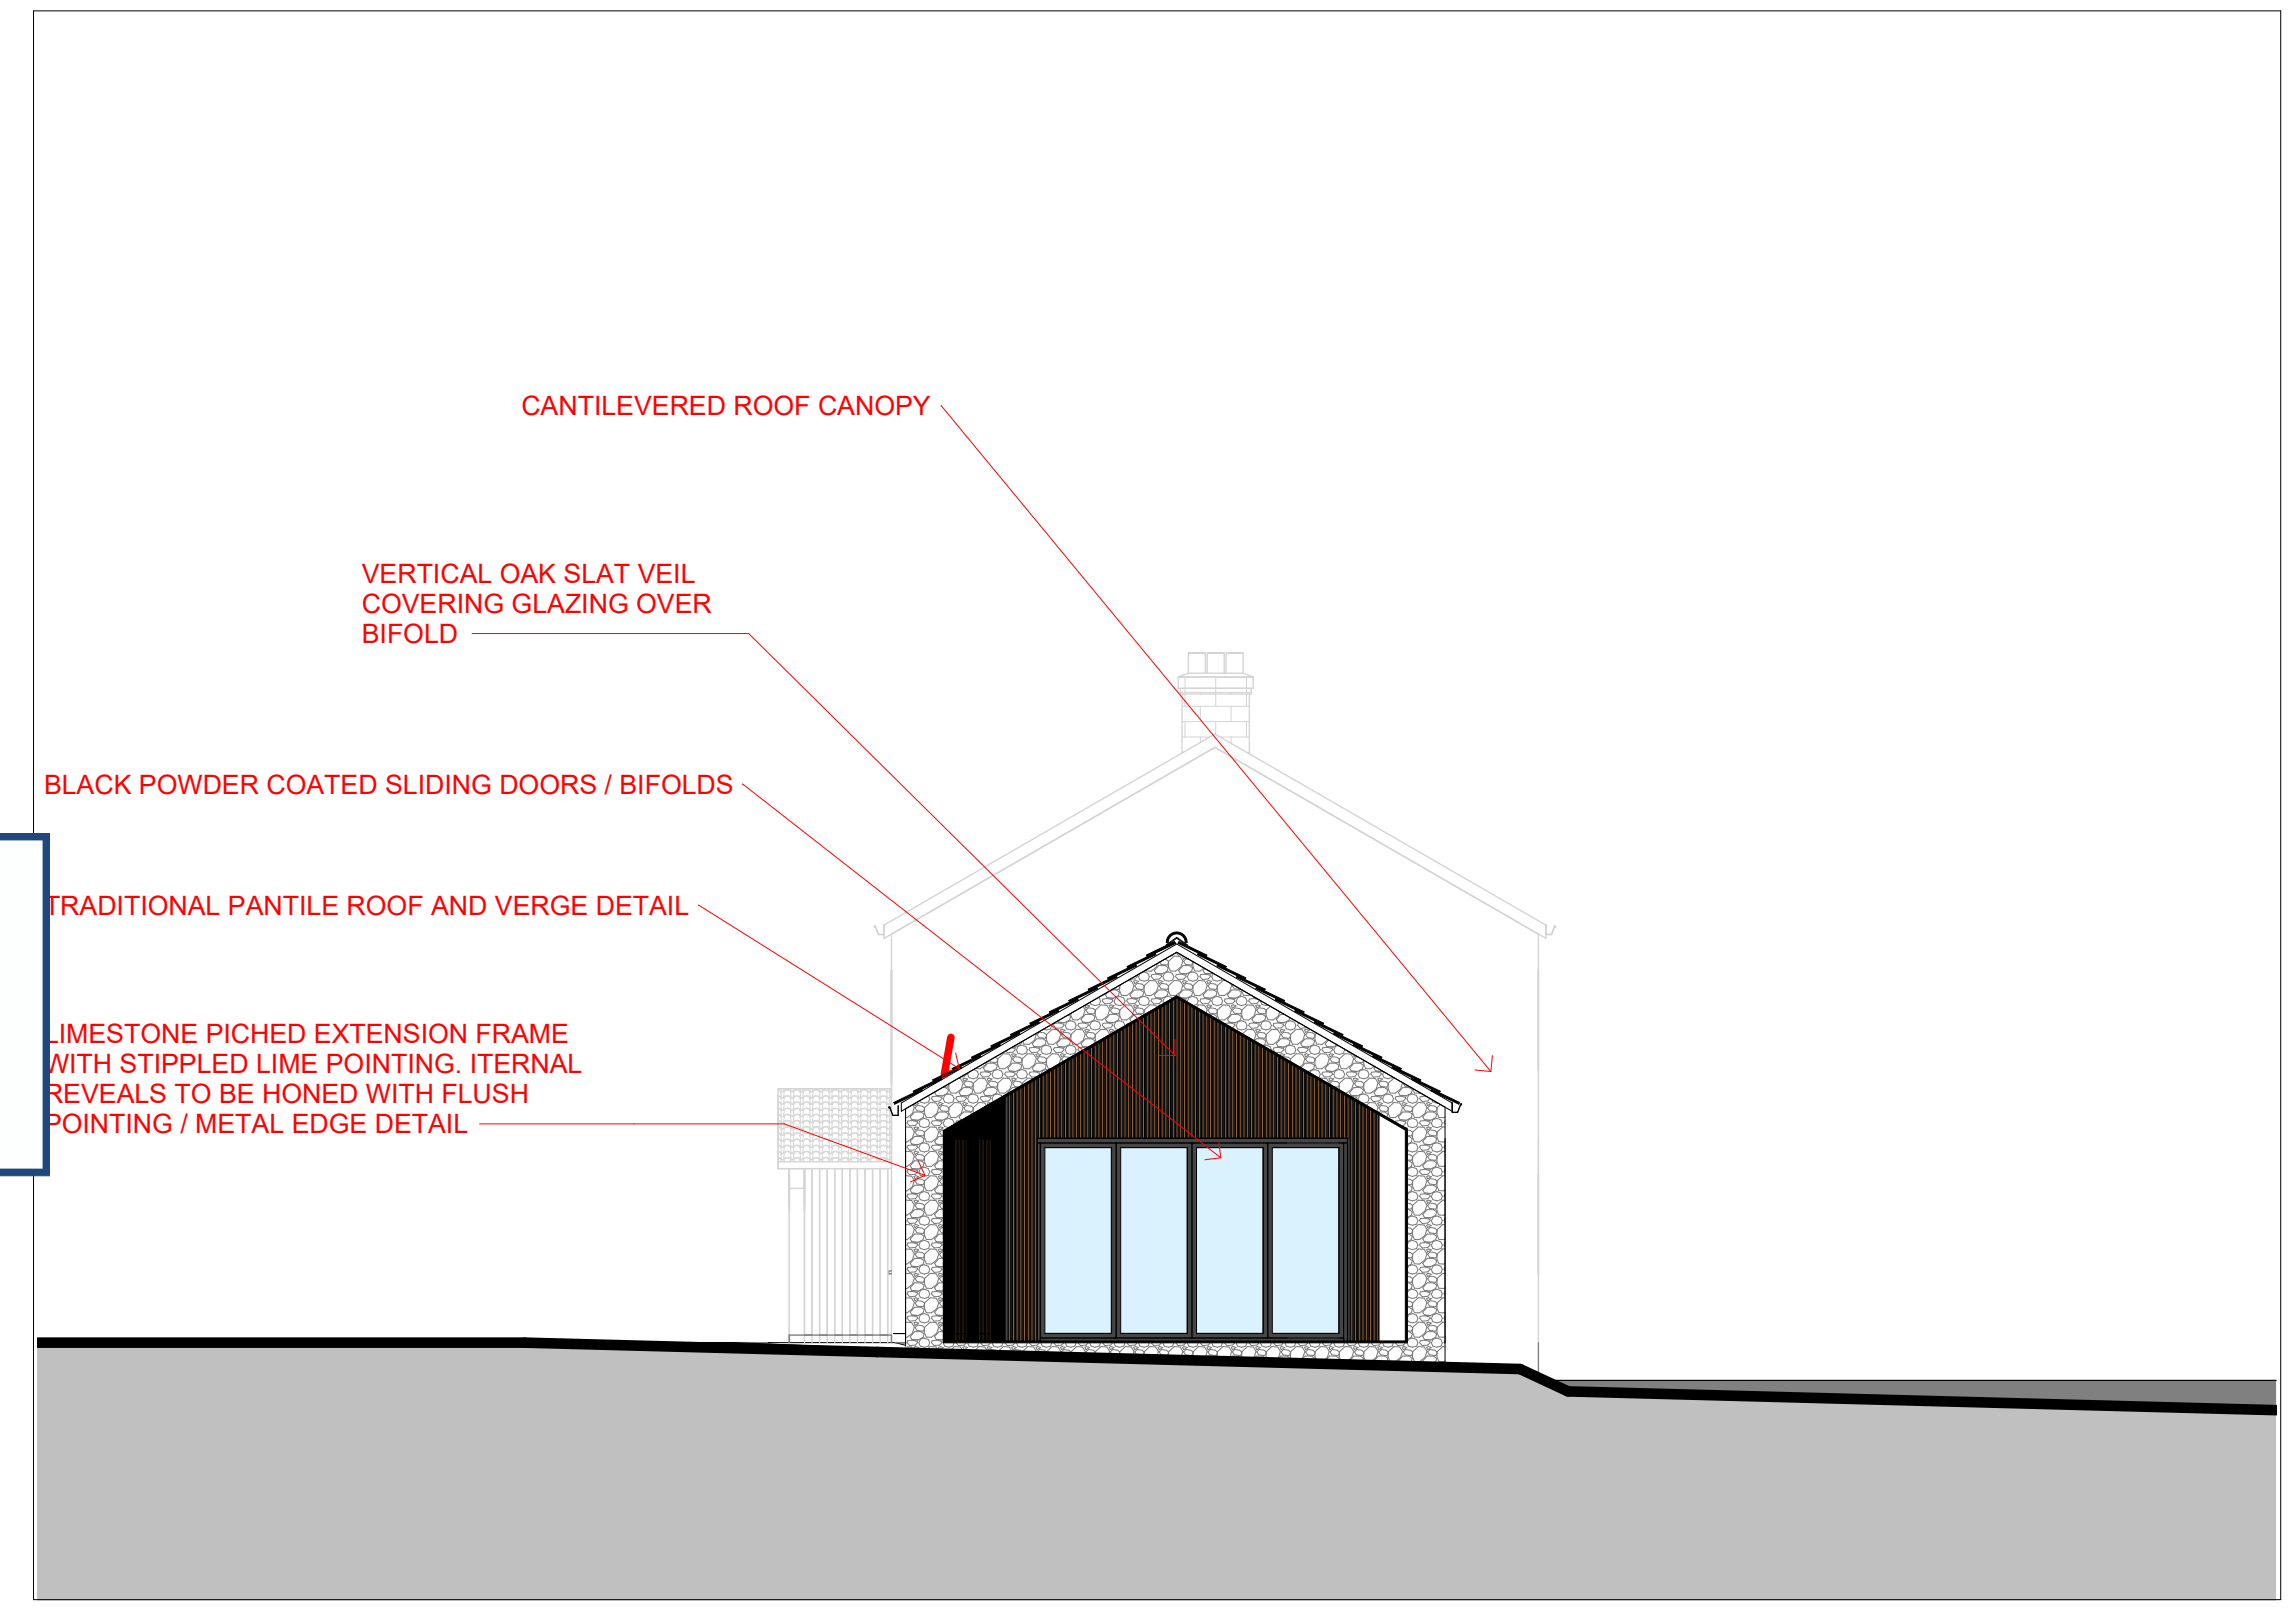

PER 04-02-PESR - Proposed Elevations - Right
1 : 100

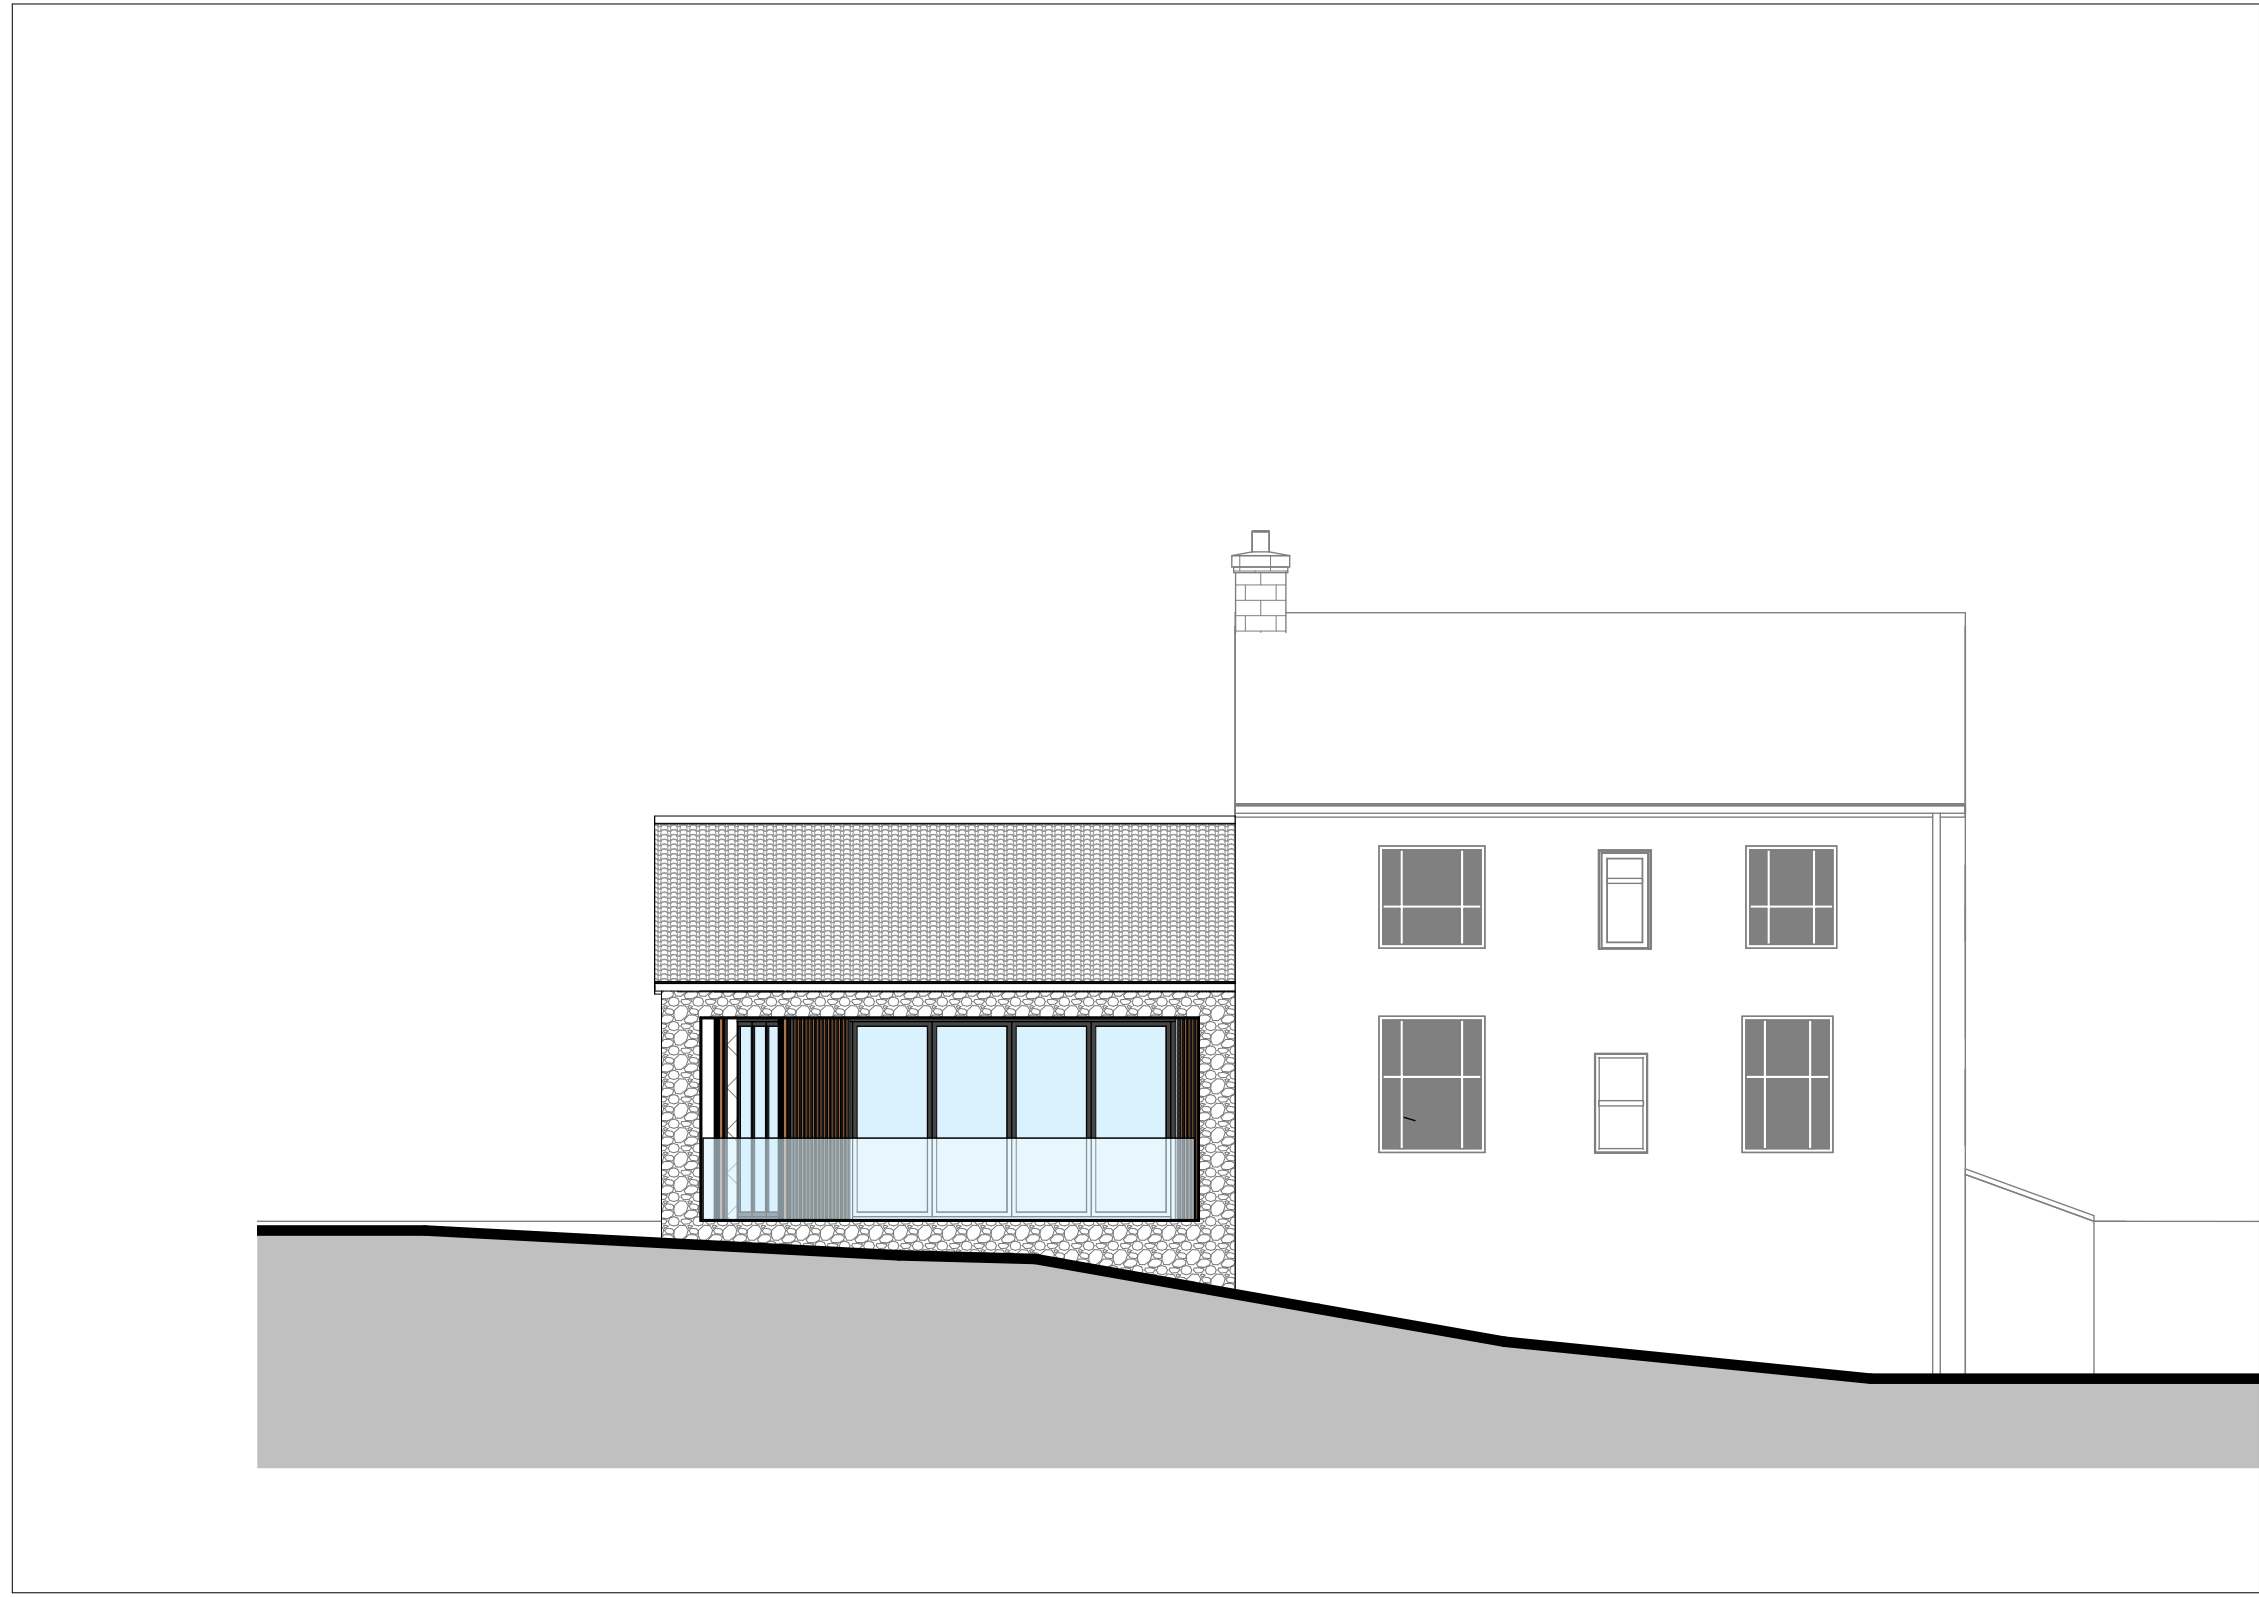

PEB 04-02-PER - Proposed Elevations - Back
1 : 100

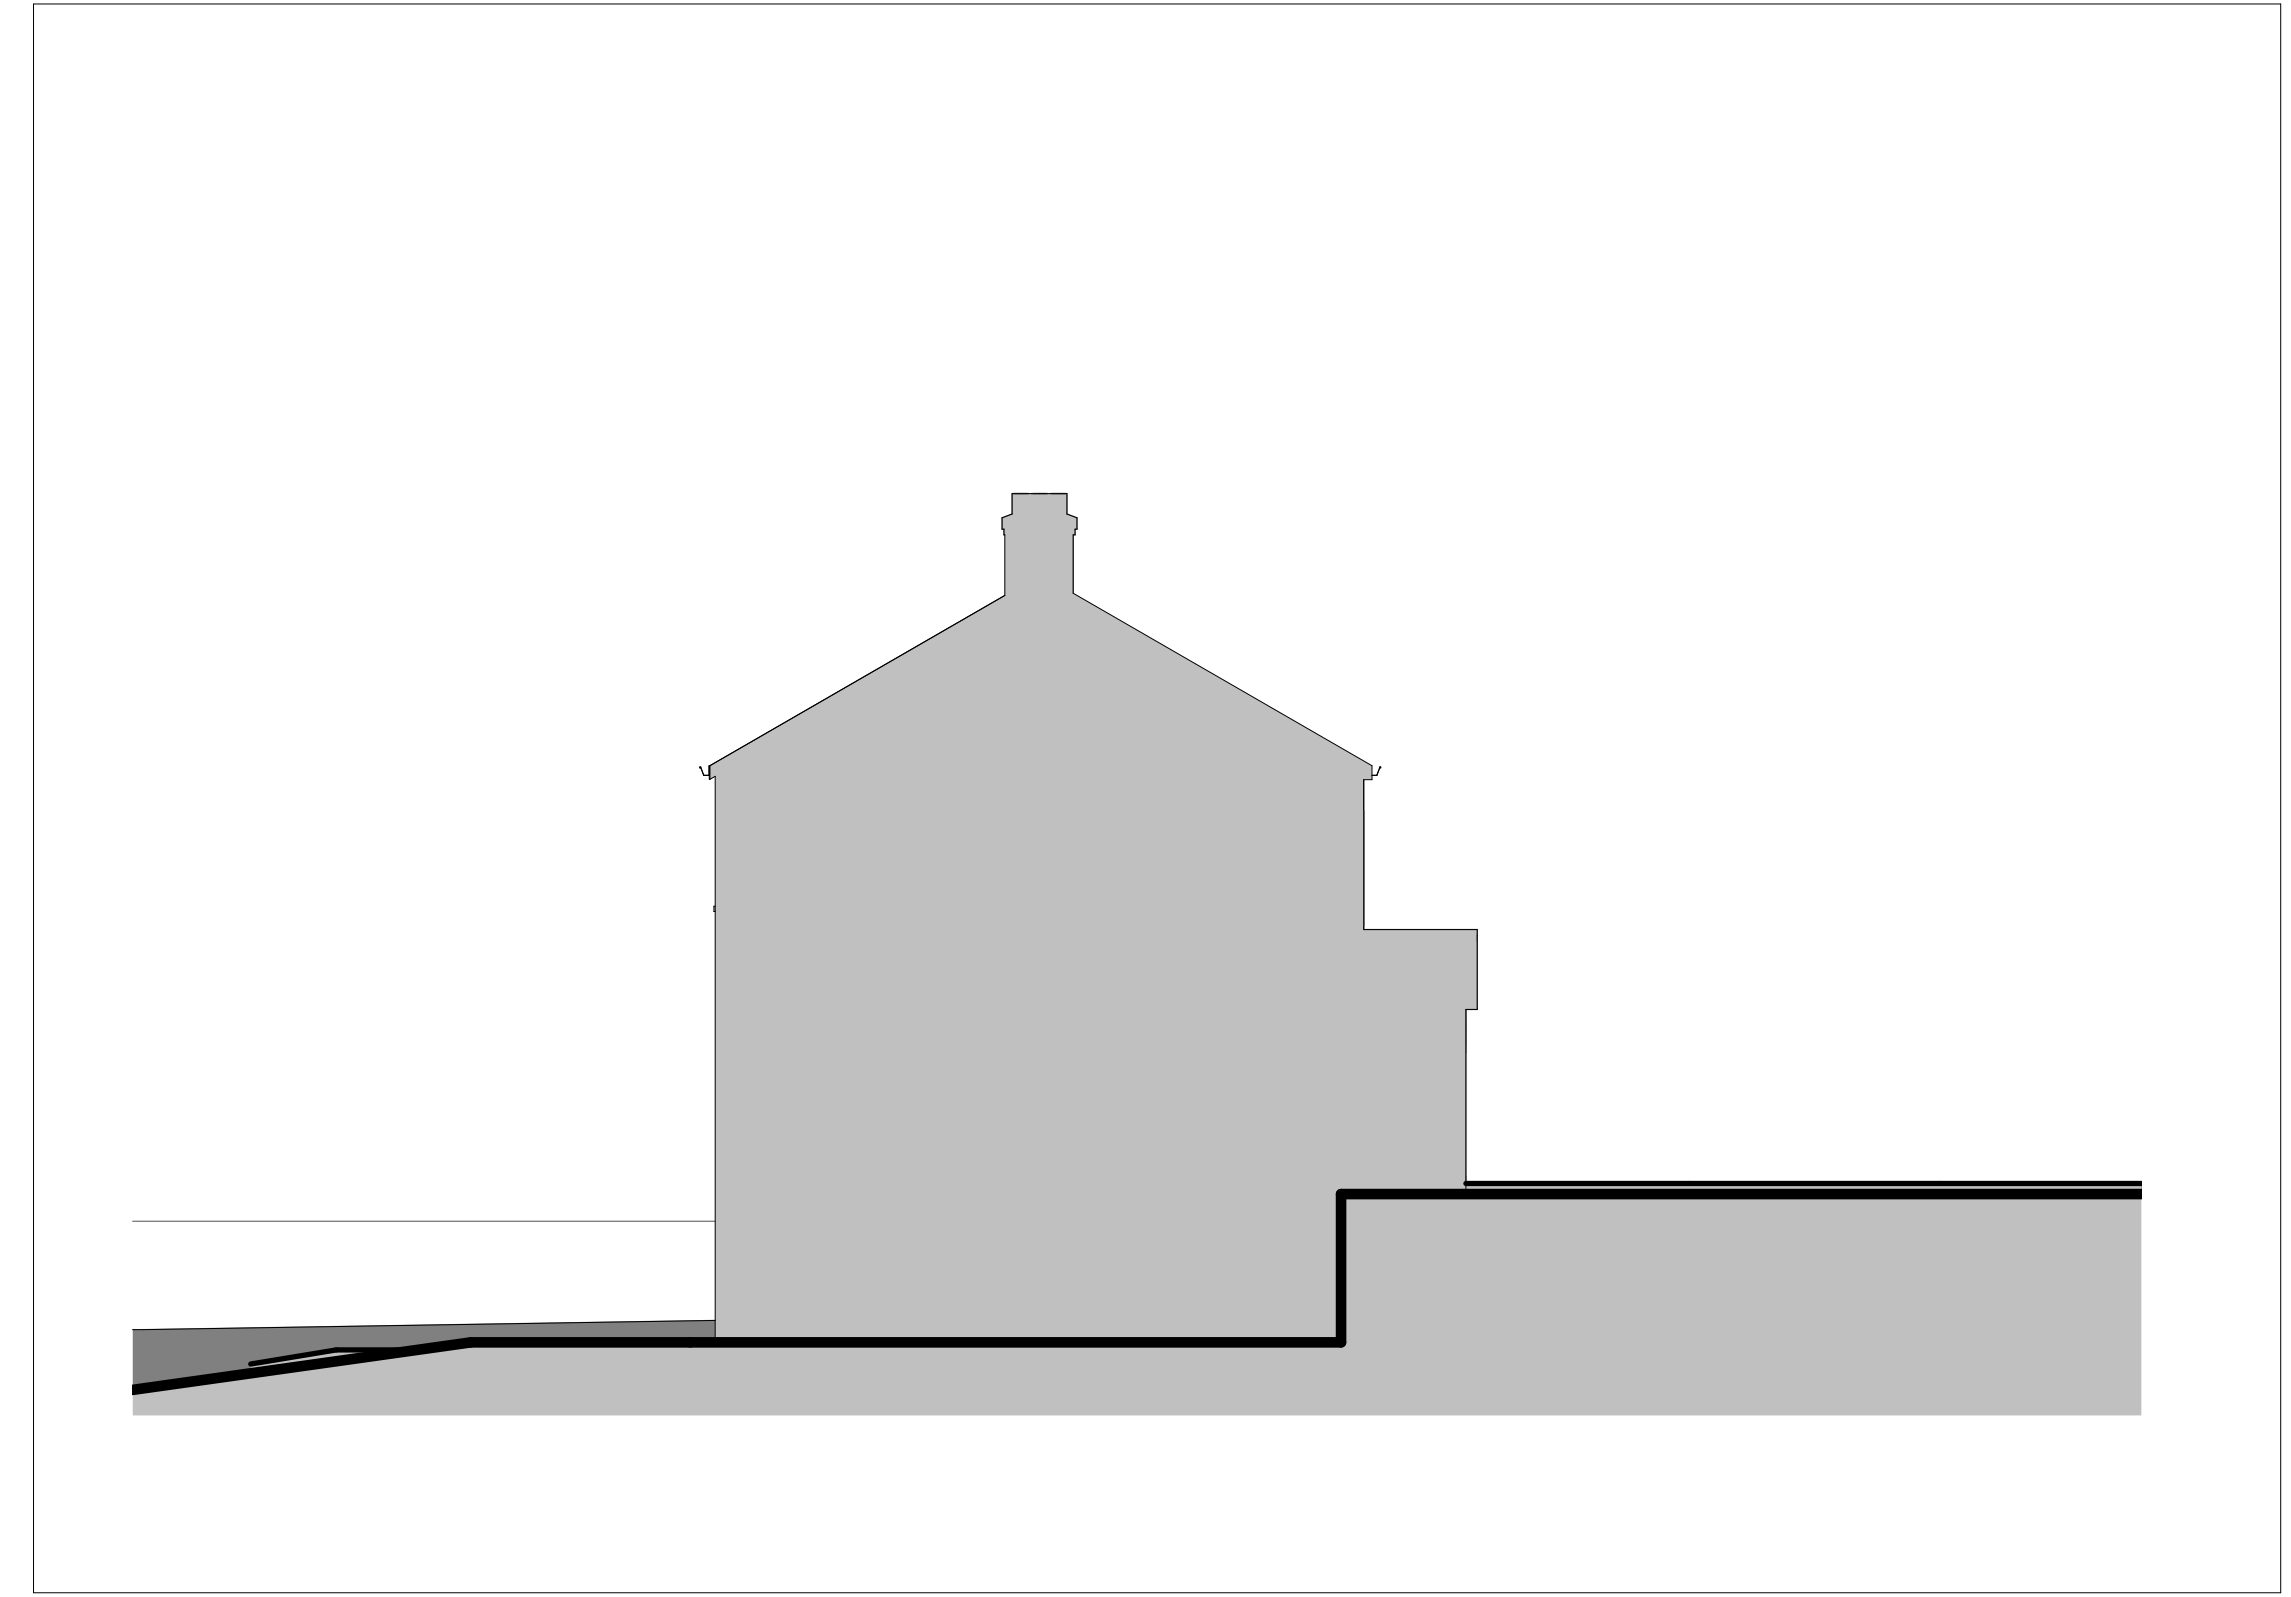

PEL 04-02-PEL - Proposed Elevations - Left
1 : 100



AREA & MEASUREMENT
All dimensions are in millimetres unless otherwise stated. Measurements are taken to the face of the work unless otherwise stated.

FOR ELECTRONIC DATA ISSUE
This drawing is intended for use in the production of a digital model. It is not intended for use in the production of a physical model.

DO NOT SCALE FROM THIS DRAWING
This drawing is intended for use in the production of a digital model. It is not intended for use in the production of a physical model.

STRUCTURE
This drawing is intended for use in the production of a digital model. It is not intended for use in the production of a physical model.

NOTES

REVISION	DATE	AUTHOR	STATUS	AMENDMENT
1	17/03/2022	CJW	Planning	Planning
2	25/03/2022	CJW	Planning	Drawings updated to Planner's feedback

PROJECT TITLE
21113 - Darncombe Farm, Langdale End, Scarborough, YO13 0LH

DRAWING NO. DRAWING NAME: REVISION
04-02 - Proposed - Elevations - Rev 2




CLIENT
David & Mandy Wood

HOLT BECK

AMENDED


NYMNPA

25/03/2022

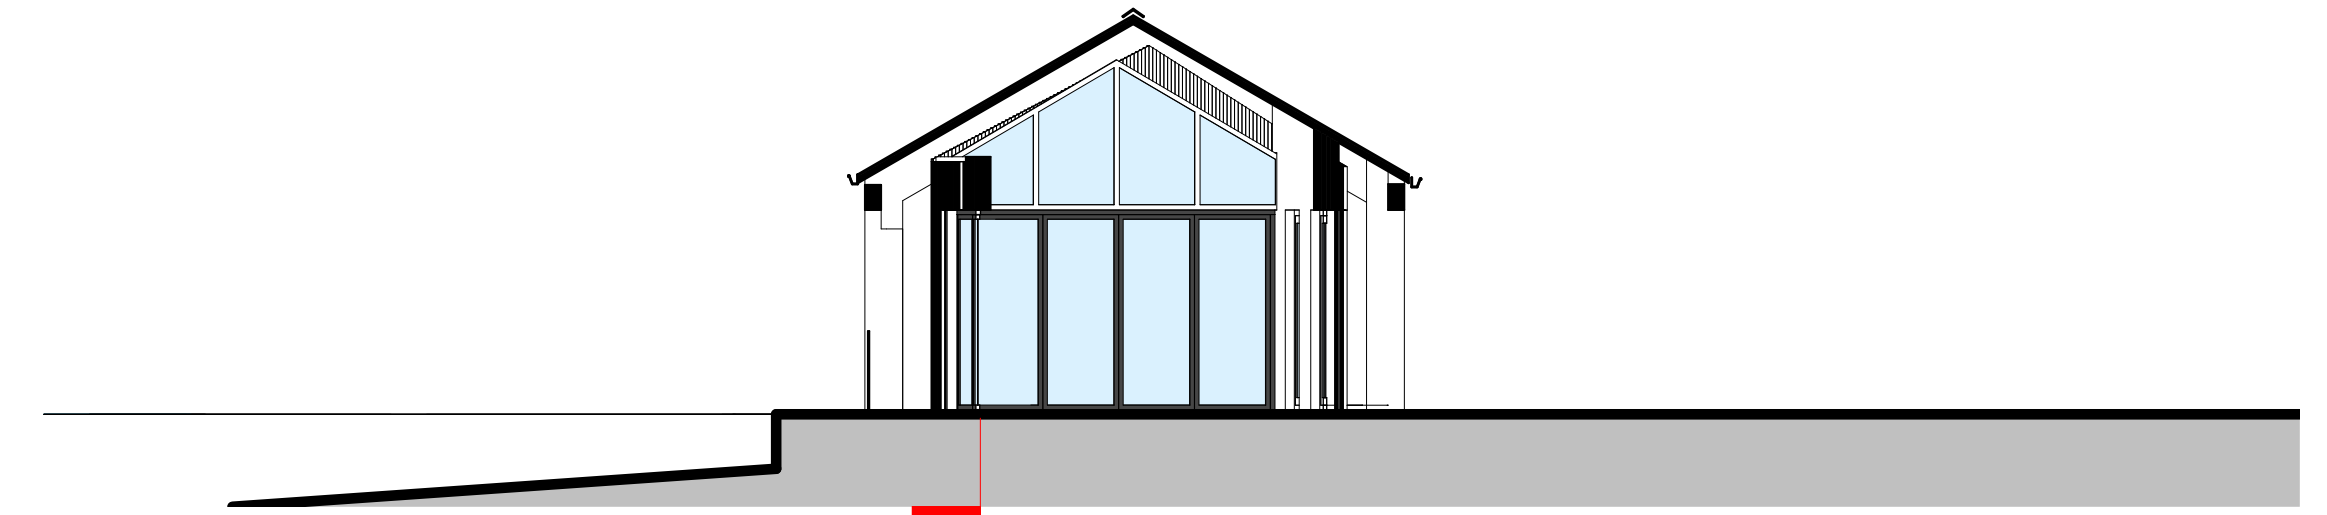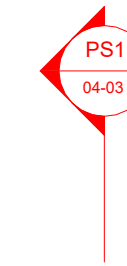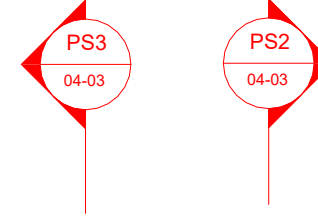


PS1 04-03-01 - Proposed Section 1
1 : 100


PS2 04-03-01 - Proposed Section 2
1 : 100

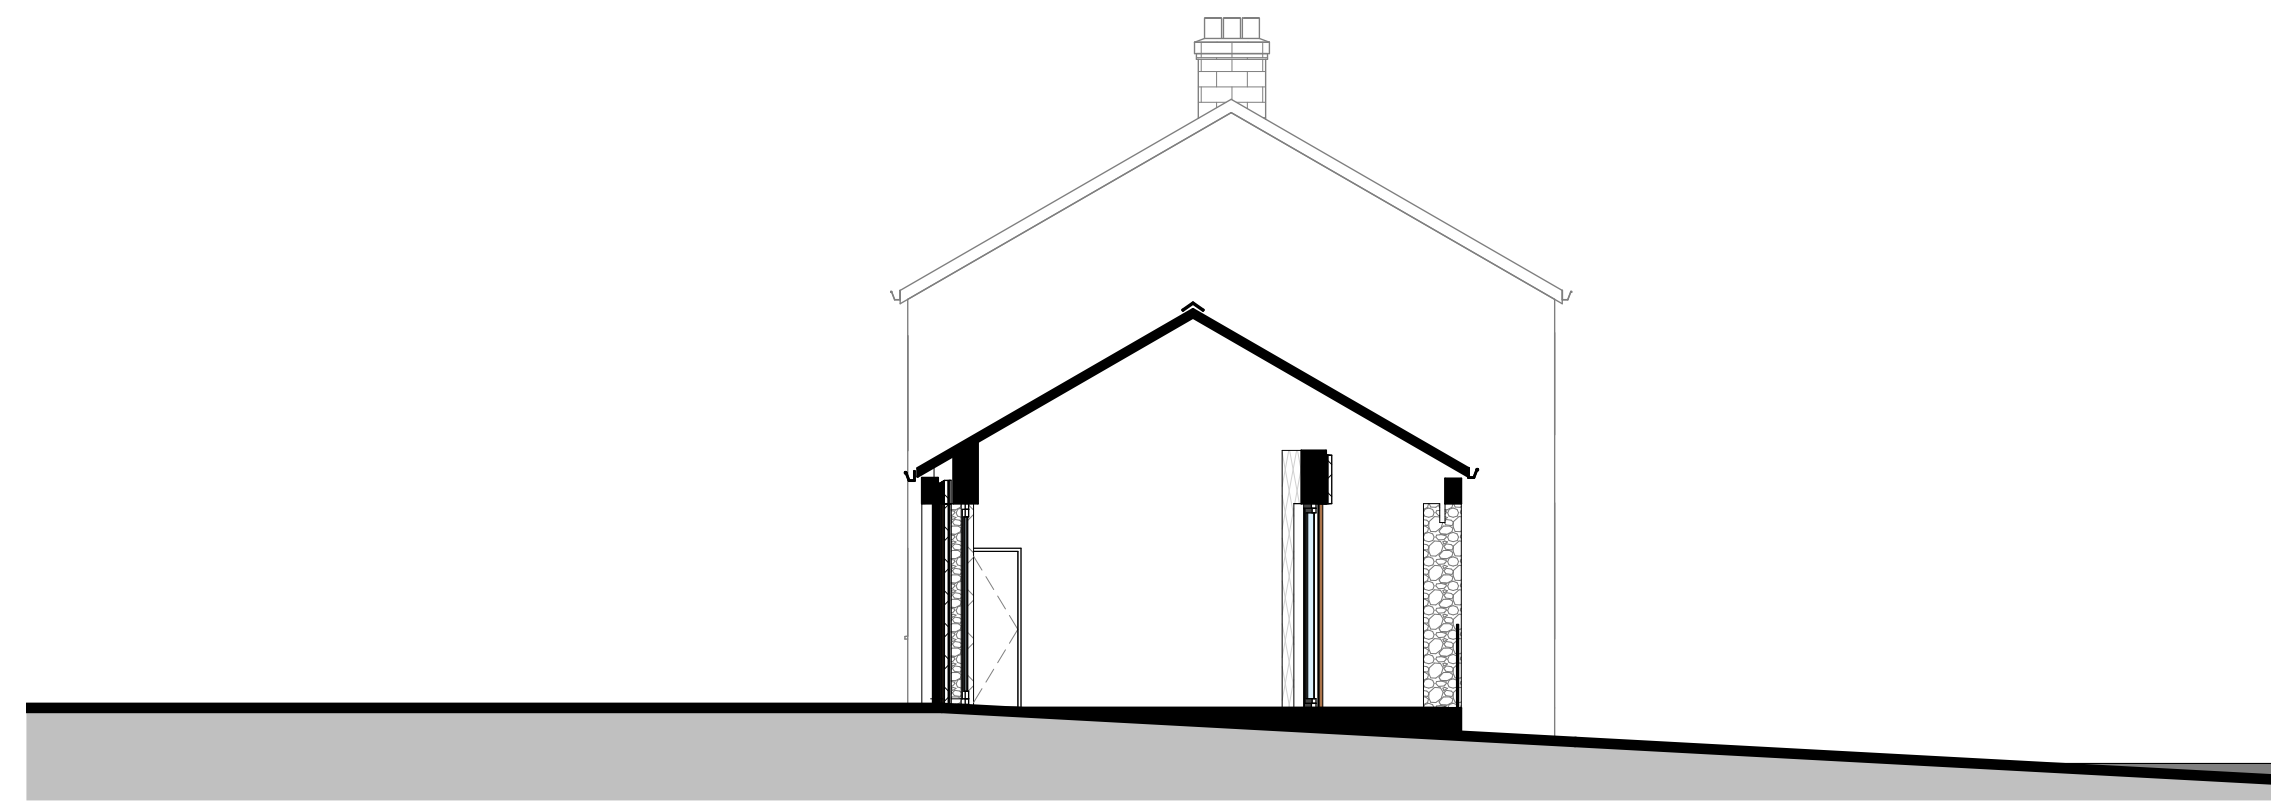

PS3 04-03-01 - Proposed Section 3
1 : 100

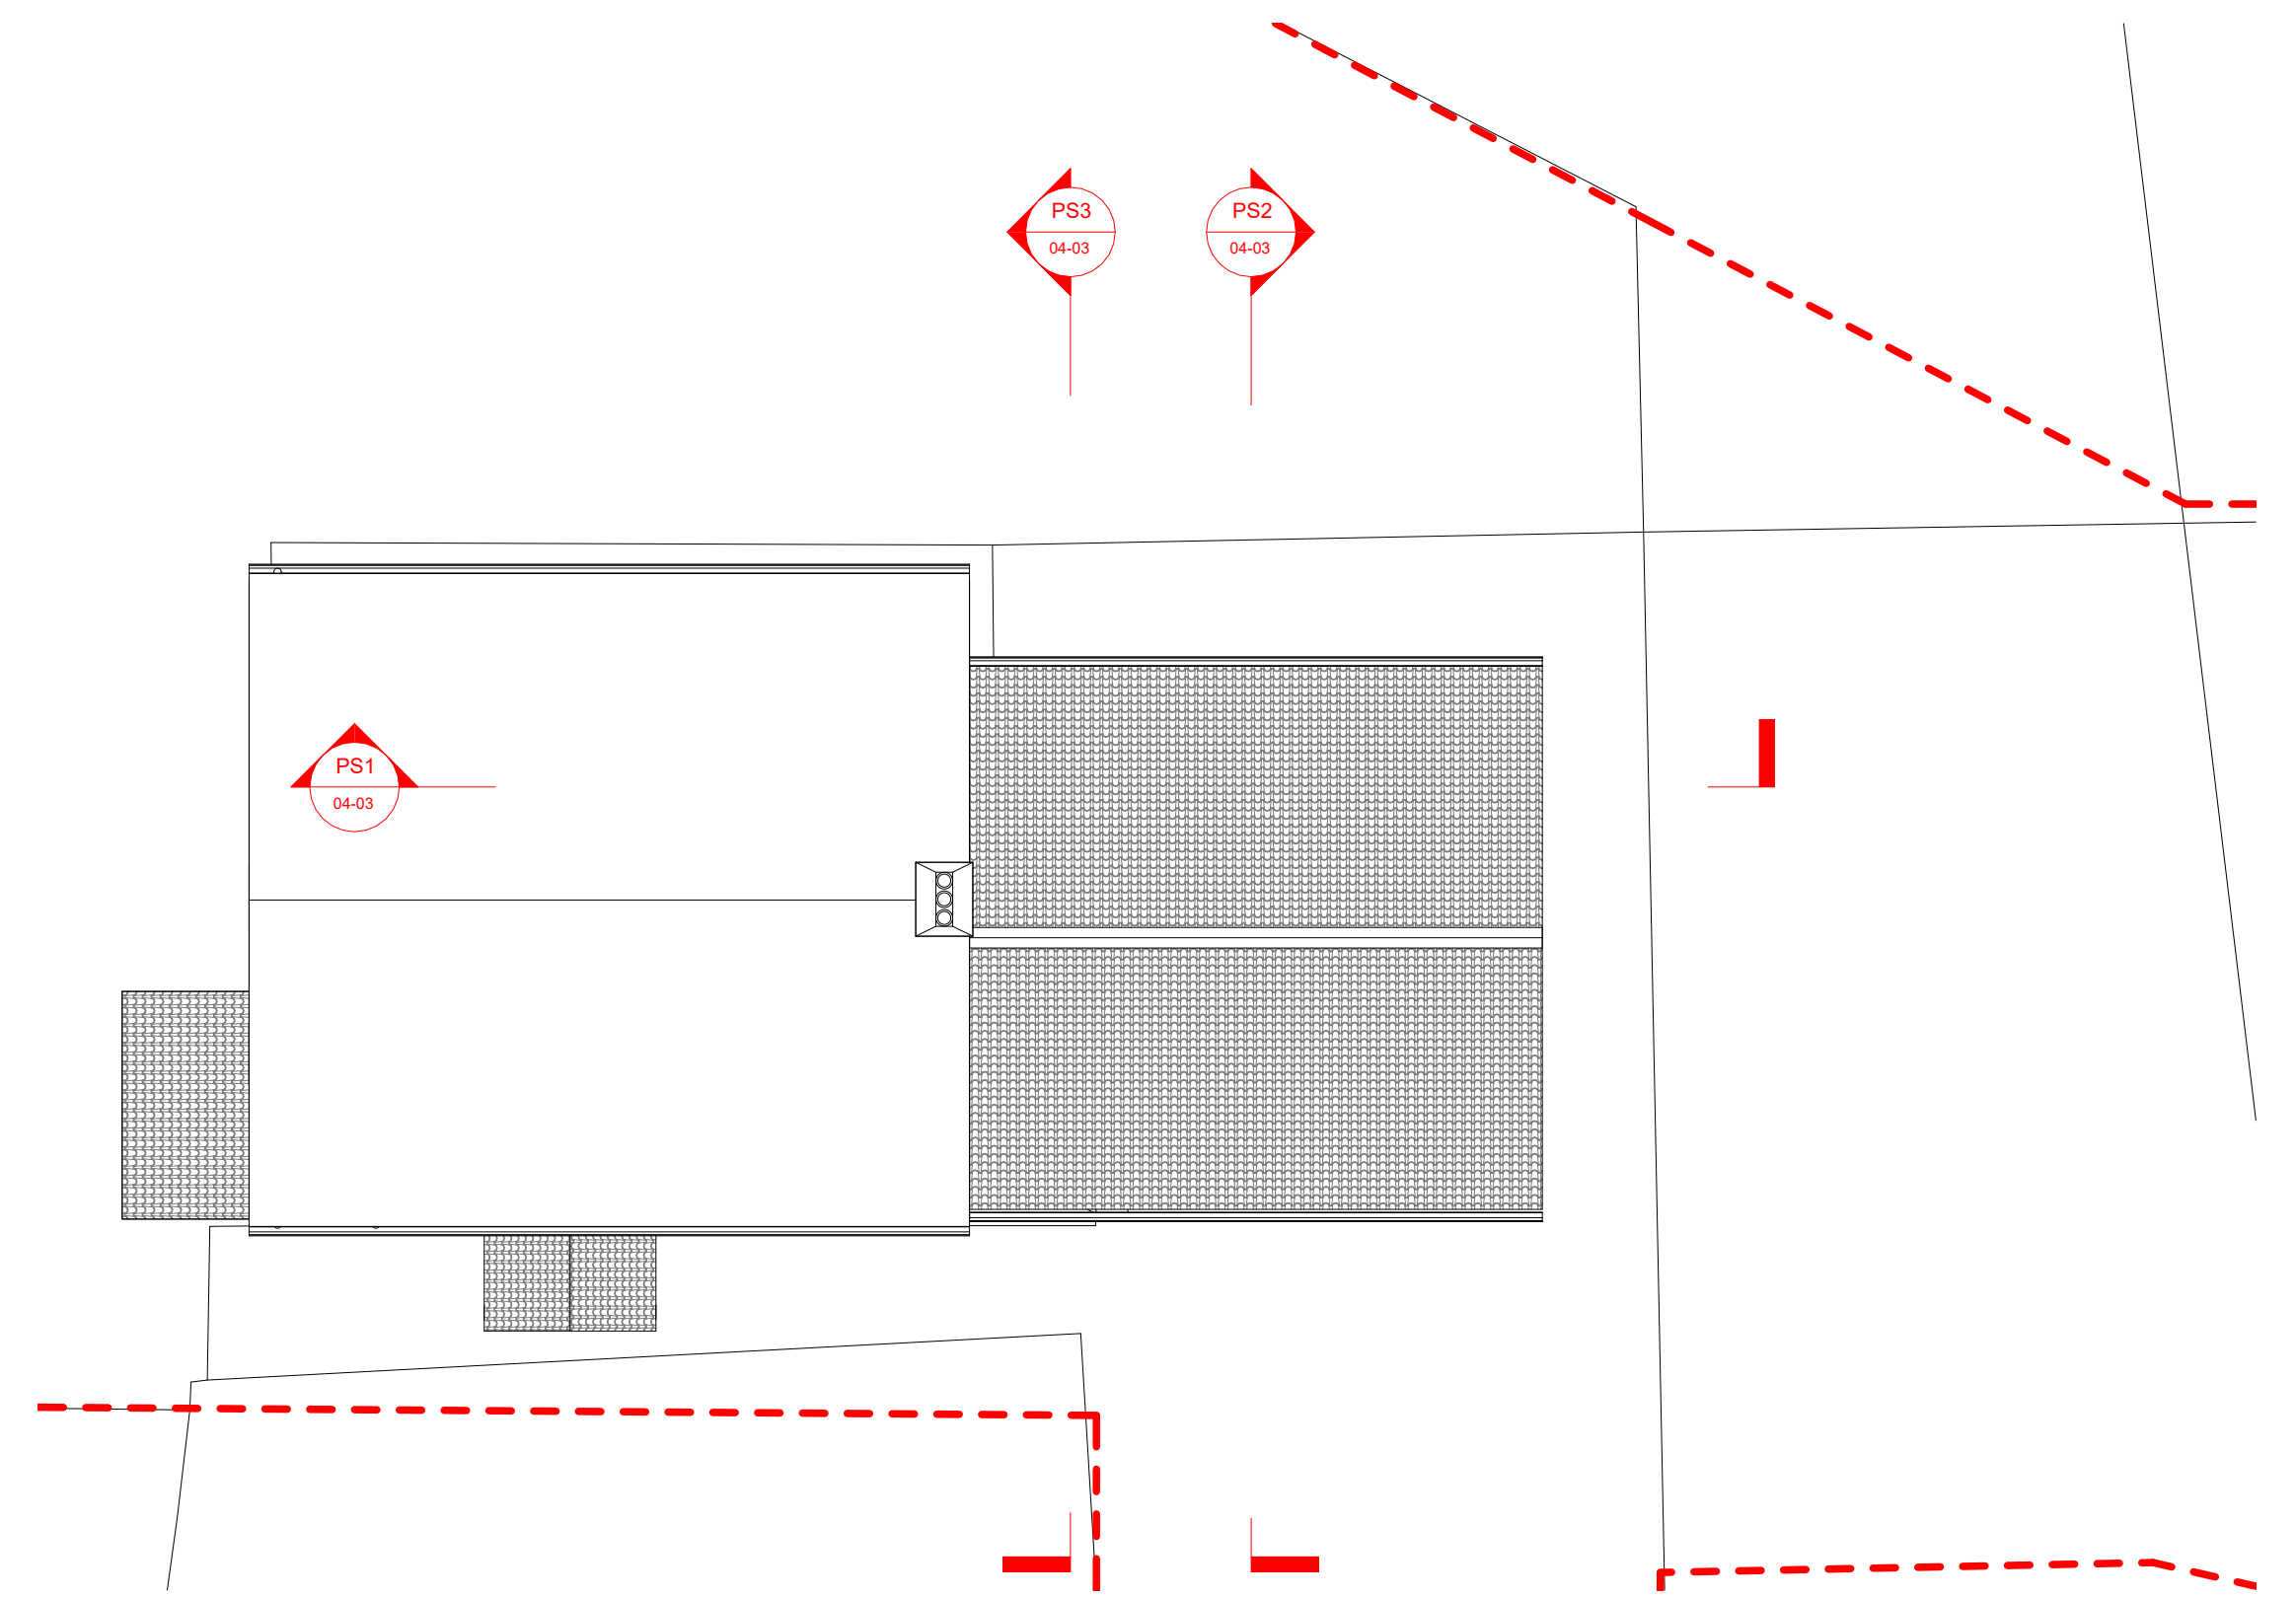

PSP 04-01-PPR - Proposed Section Plan
1 : 100

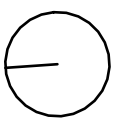

AREA & MEASUREMENT
 All areas are subject to site survey and measurement. For more information, please refer to the site survey report.

FOR ELECTRONIC DATA ISSUE
 This drawing is intended for use in the production of a planning application. It is not to be used for any other purpose without the written consent of the author.

DO NOT SCALE FROM THIS DRAWING
 All dimensions are given in millimetres. Dimensions are given in millimetres unless otherwise stated.

STRUCTURE
 All areas are subject to site survey and measurement. For more information, please refer to the site survey report.

NOTES

REVISION	DATE	AUTHOR	STATUS	AMENDMENT
1	17/03/2022	CJW	Planning	Planning
2	25/03/2022	CJW	Planning	Drawings updated to Planner's feedback

PROJECT TITLE
 21113 - Darncombe Farm, Langdale End, Scarborough, YO13 0LH

DRAWING NO. DRAWING NAME: REVISION
 04-03 - Proposed - Sections - Rev 2

CLIENT
 David & Mandy Wood

HOLT BECK


SCALE@A1 = 1 : 100



AMENDED

NYMNP
25/03/2022


3D1 04-04-3D1 - Proposed Aerial Views - Front Left

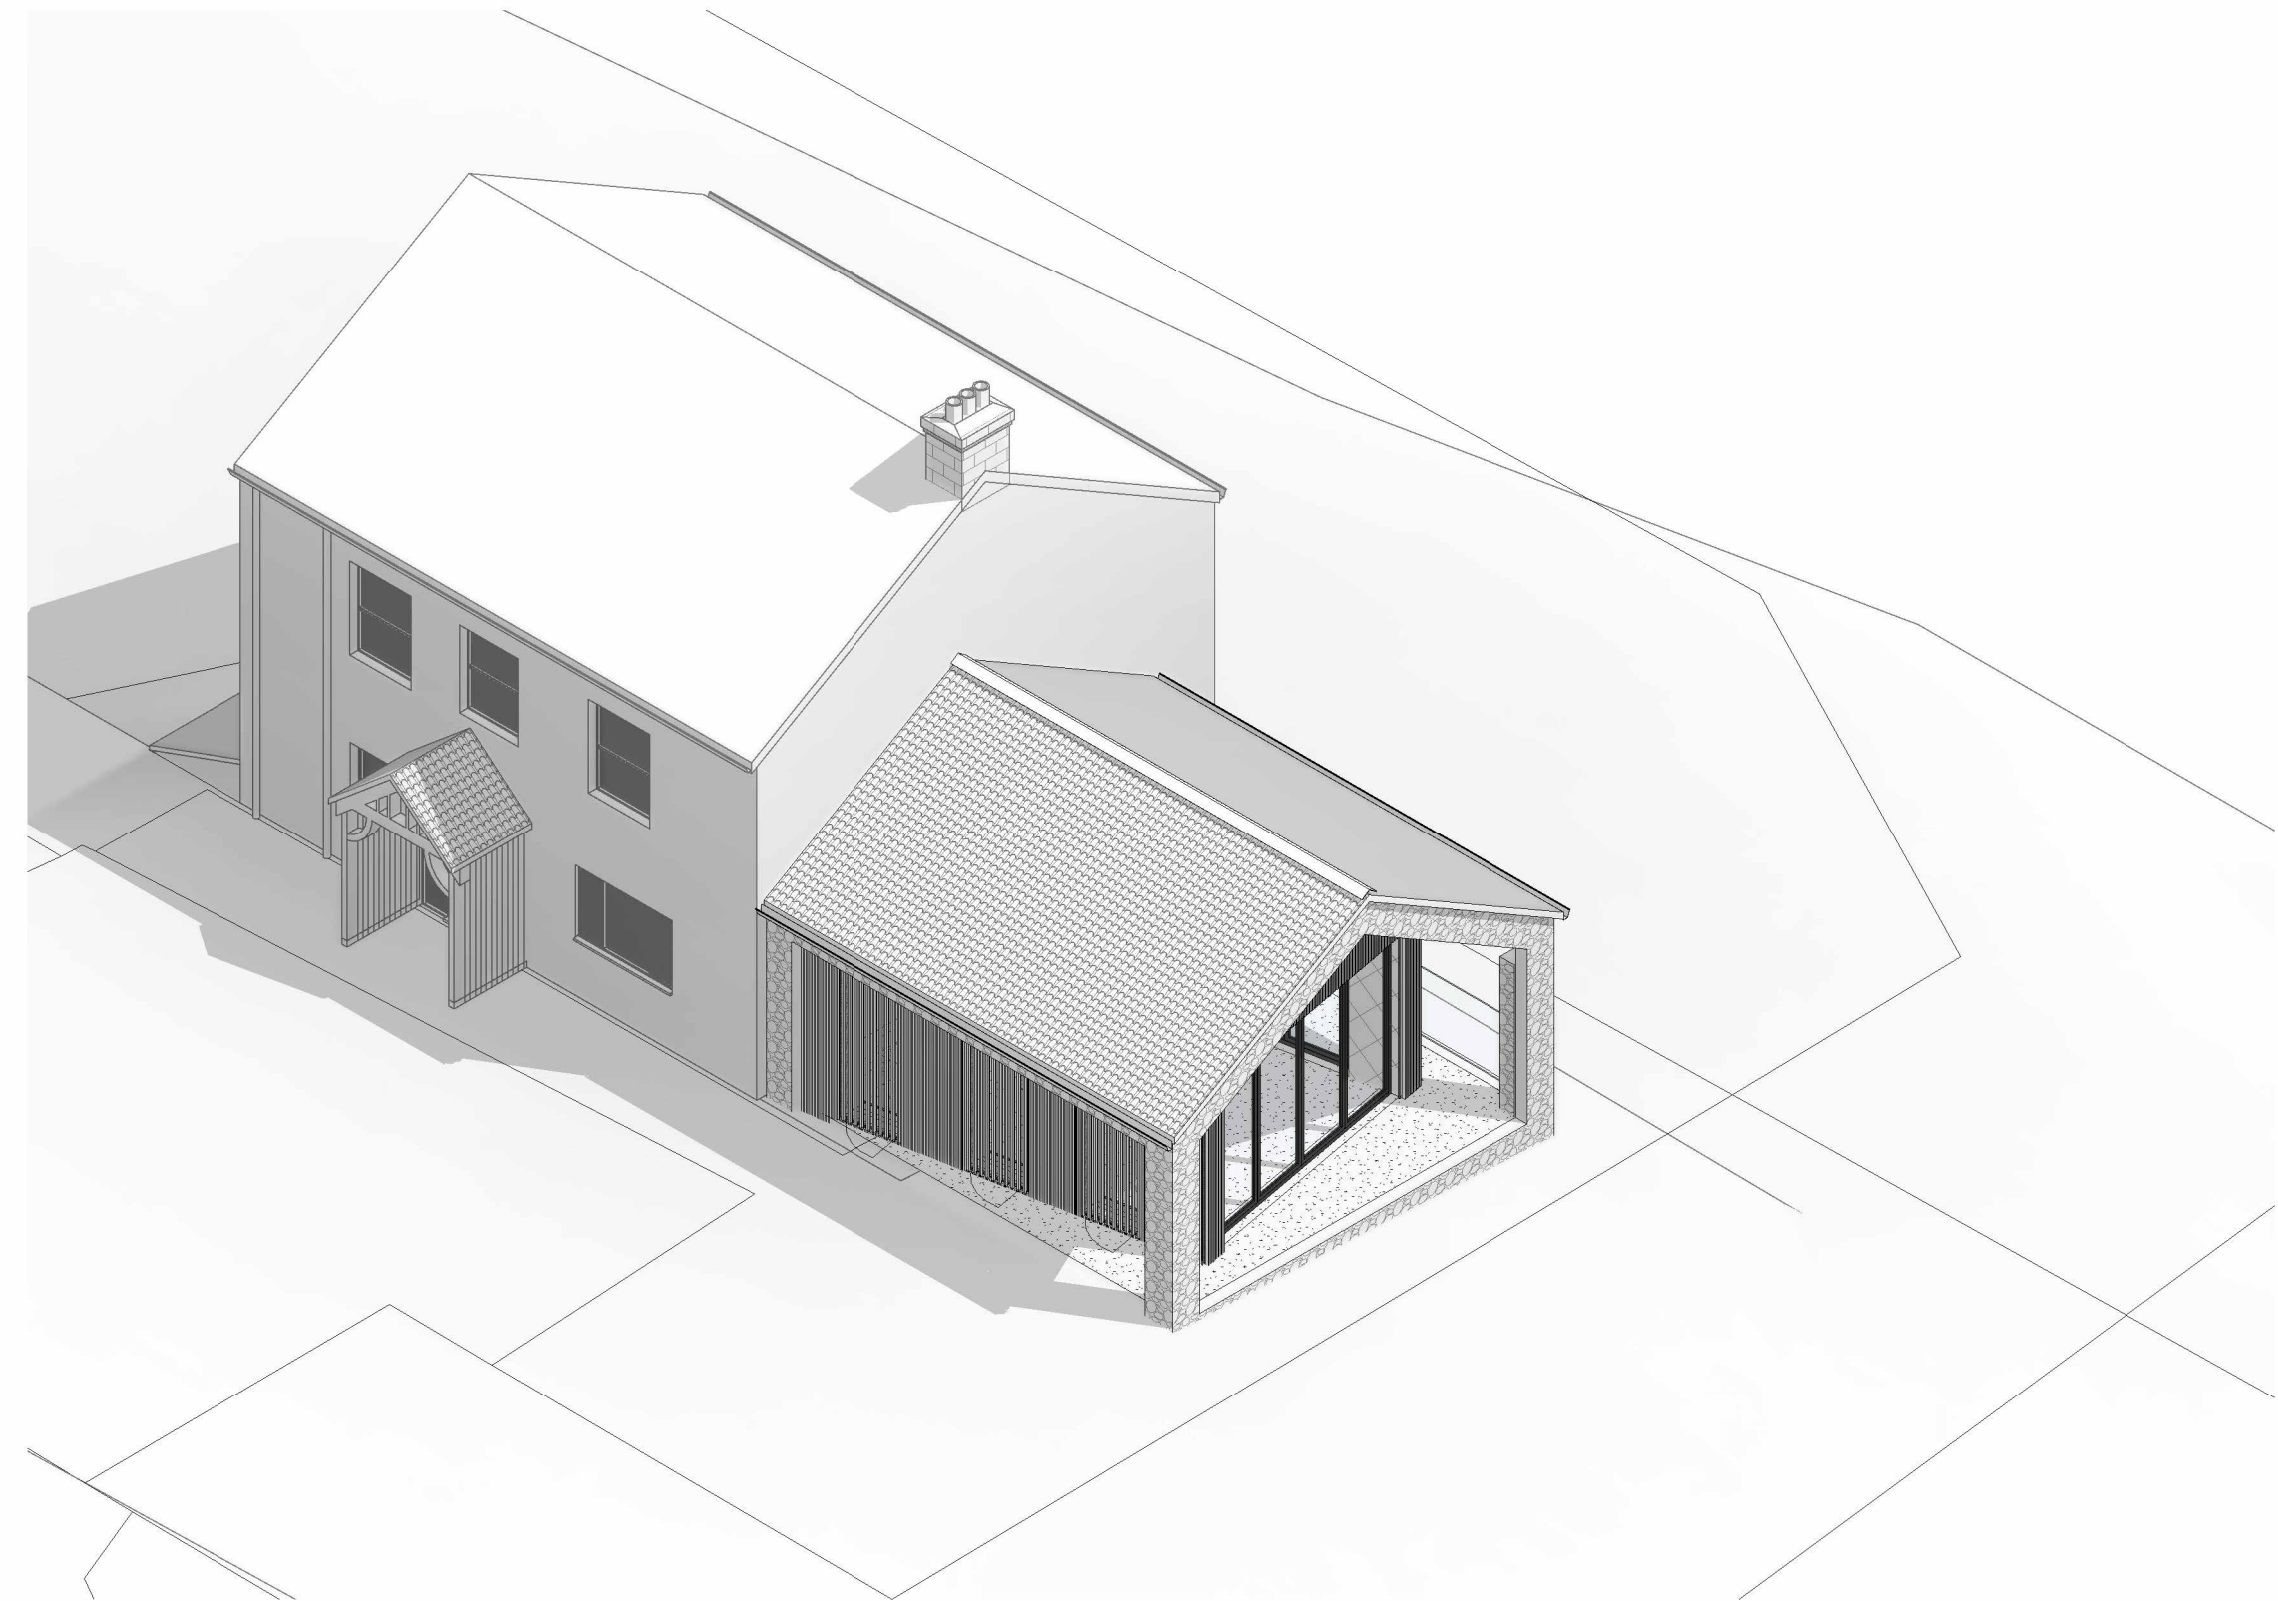

3D2 04-04-3D2 - Proposed Aerial Views - Front Right



3D3 04-04-3D3 - Proposed Aerial Views - Rear Left

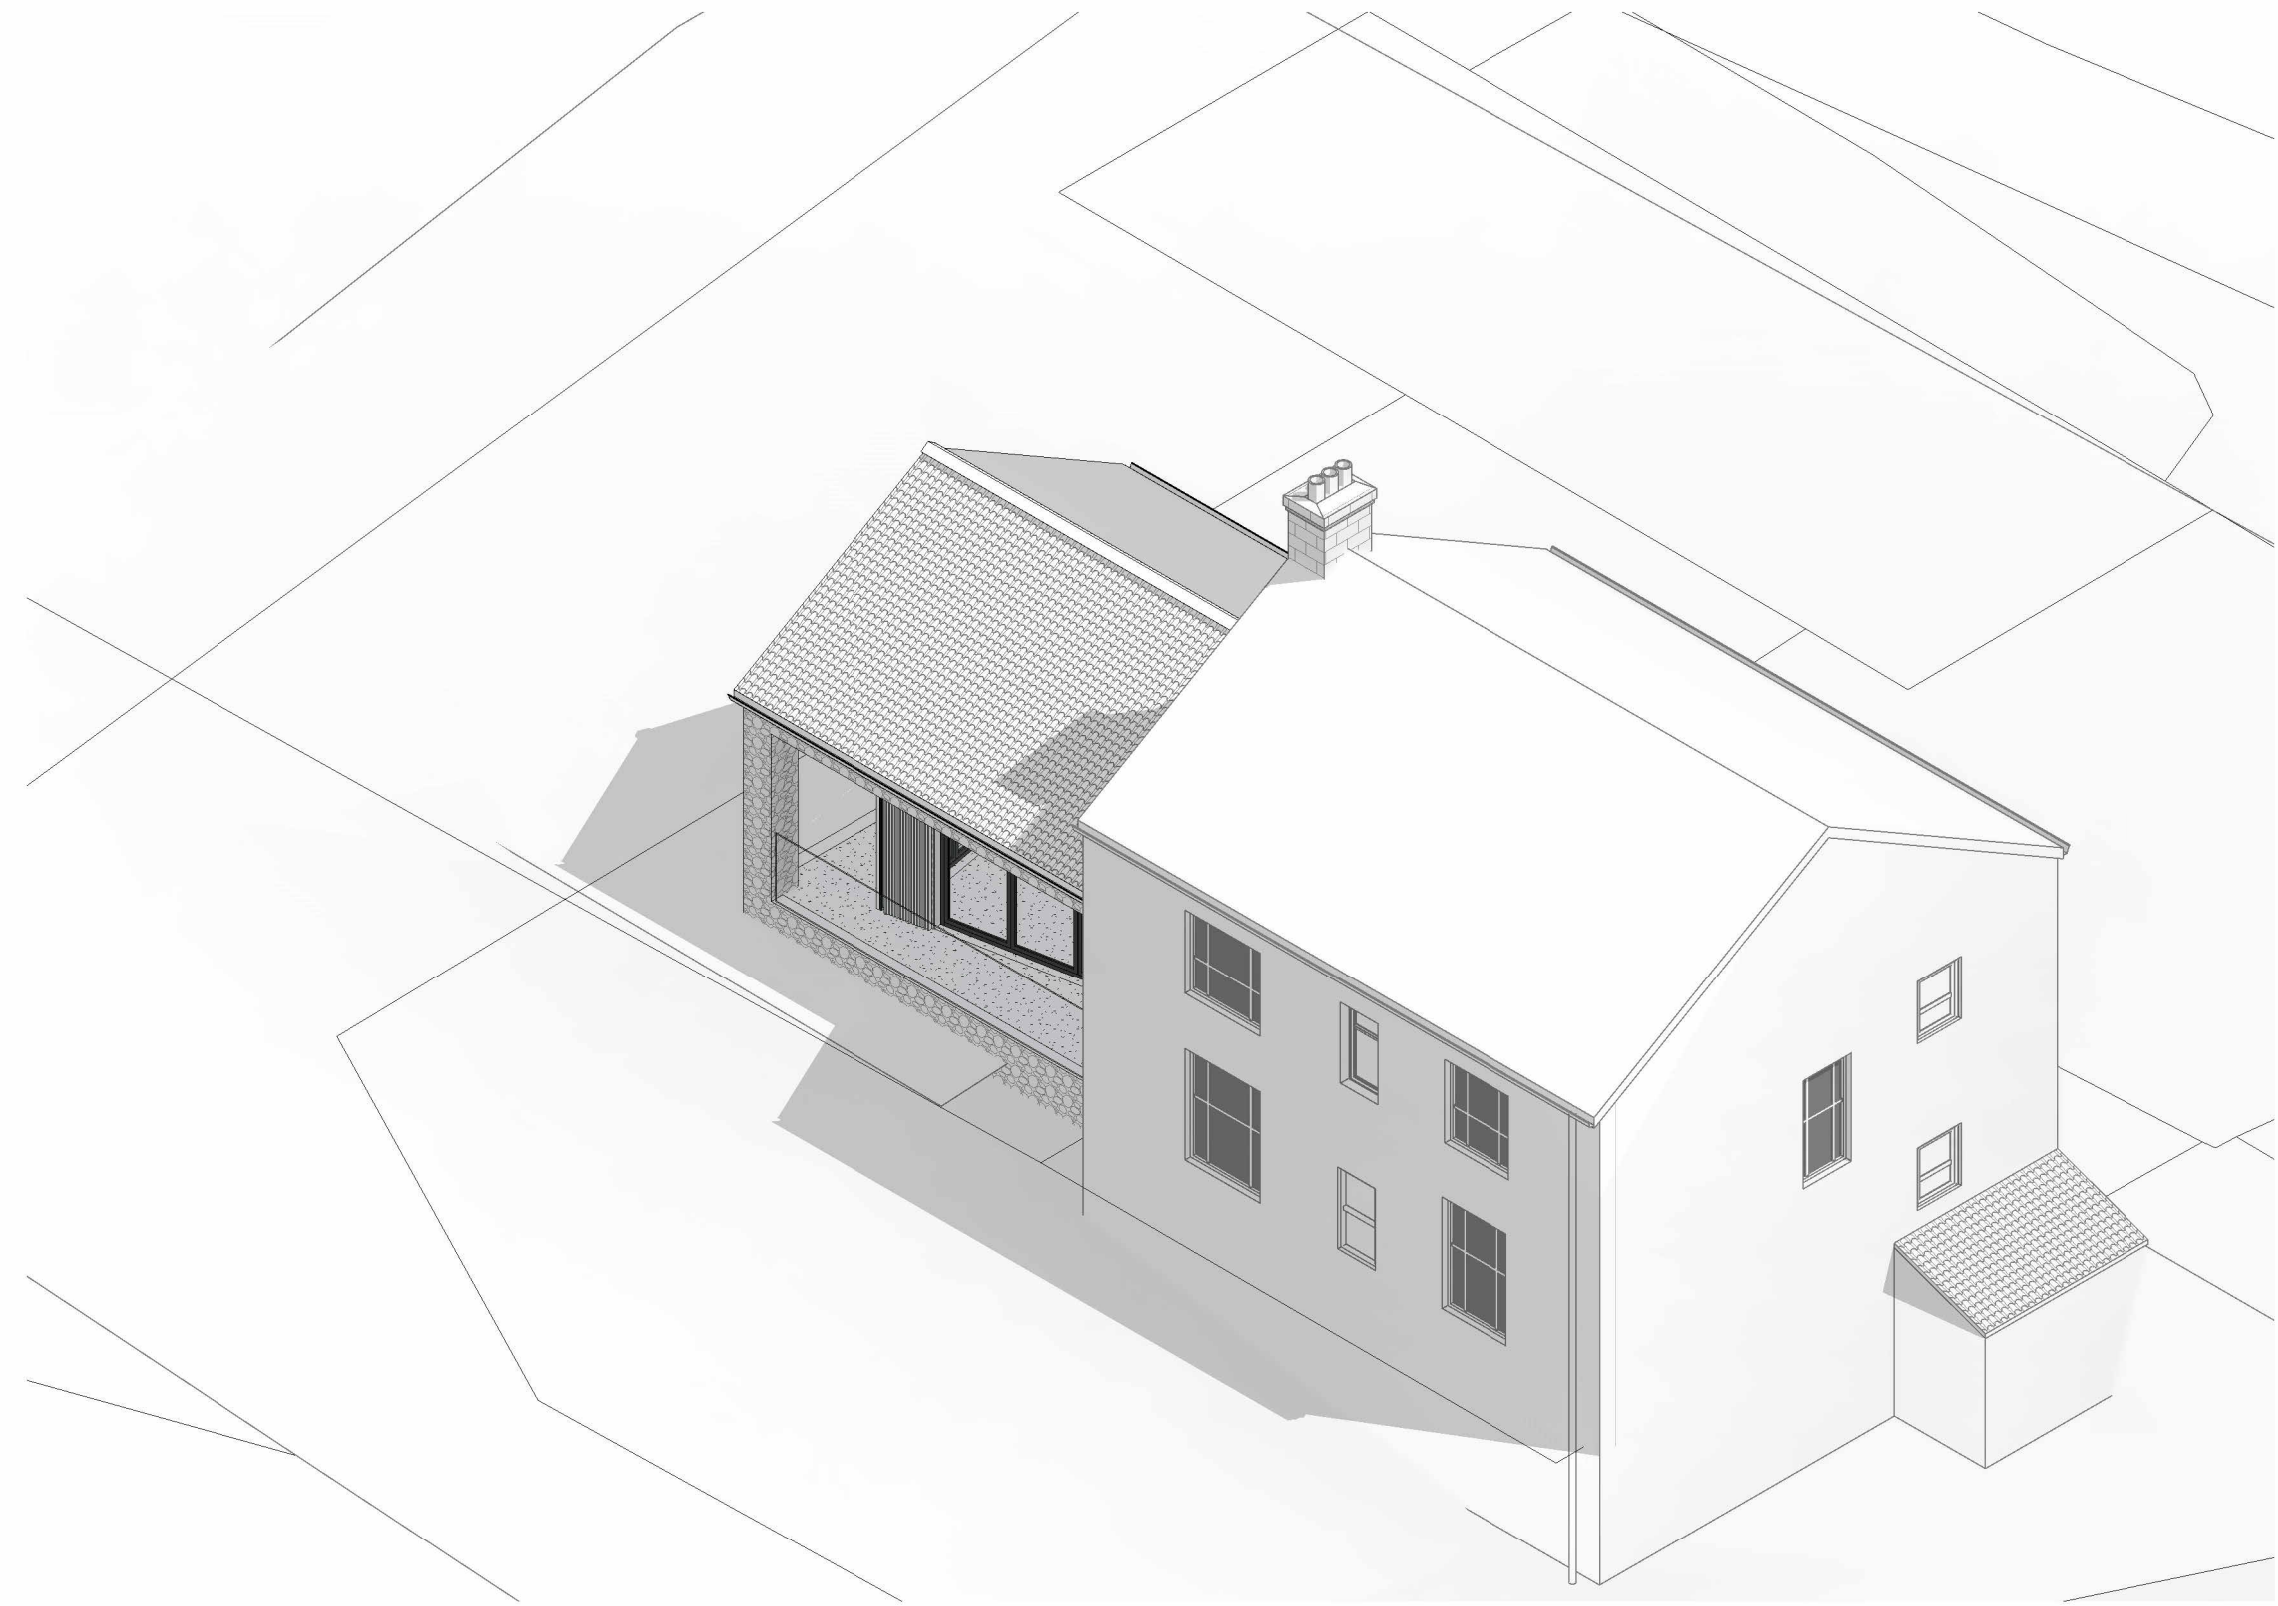


3D4 04-04-3D4 - Proposed Aerial Views - Rear Right


REVISION	DATE	AUTHOR	STATUS	AMENDMENT
1	17/03/2022	CJW	Planning	Planning
2	25/03/2022	CJW	Planning	Drawings Updated To Planner's Feedback

AMENDED


NYMNPA
25/03/2022

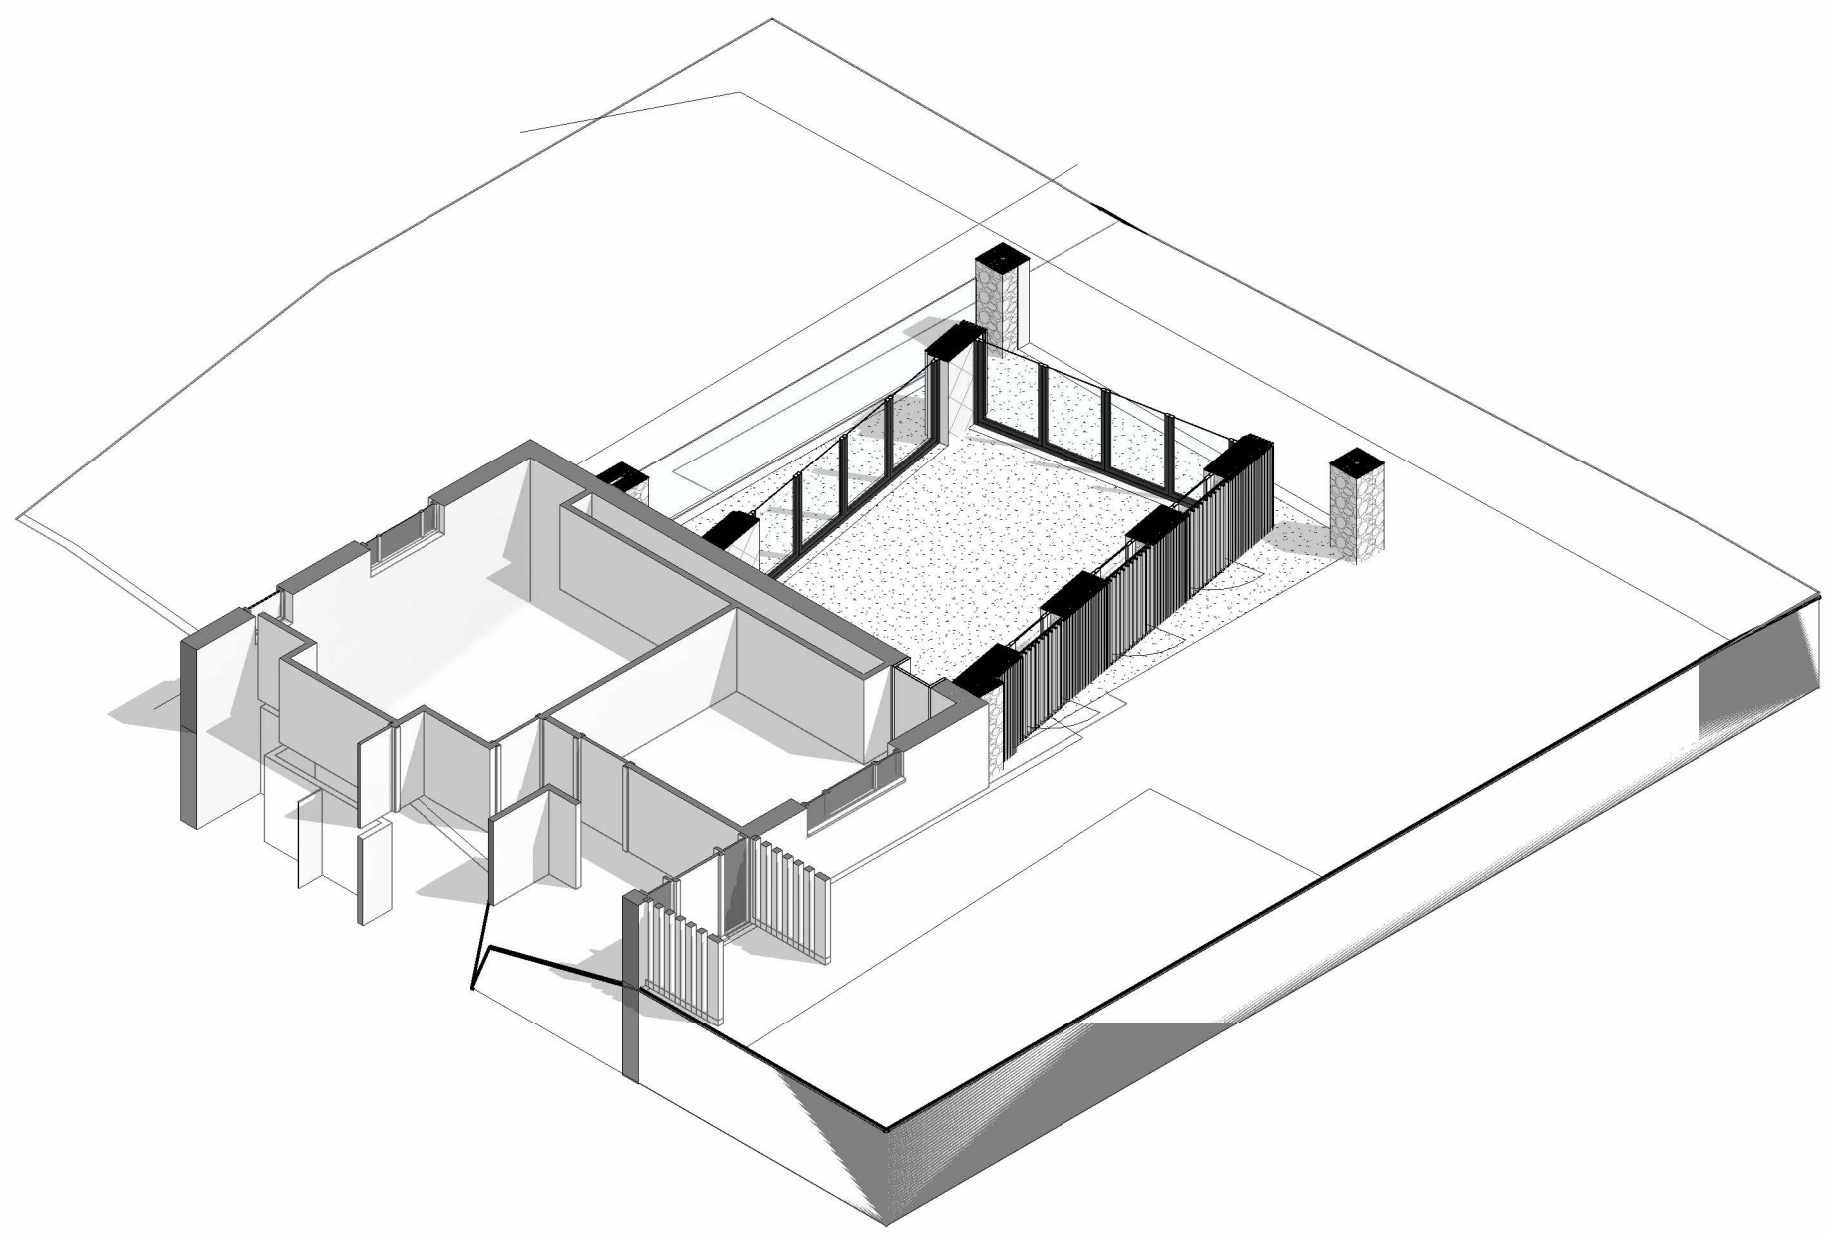


3D1 04-05-3D1 - Proposed 3D Plans - Ground Floor

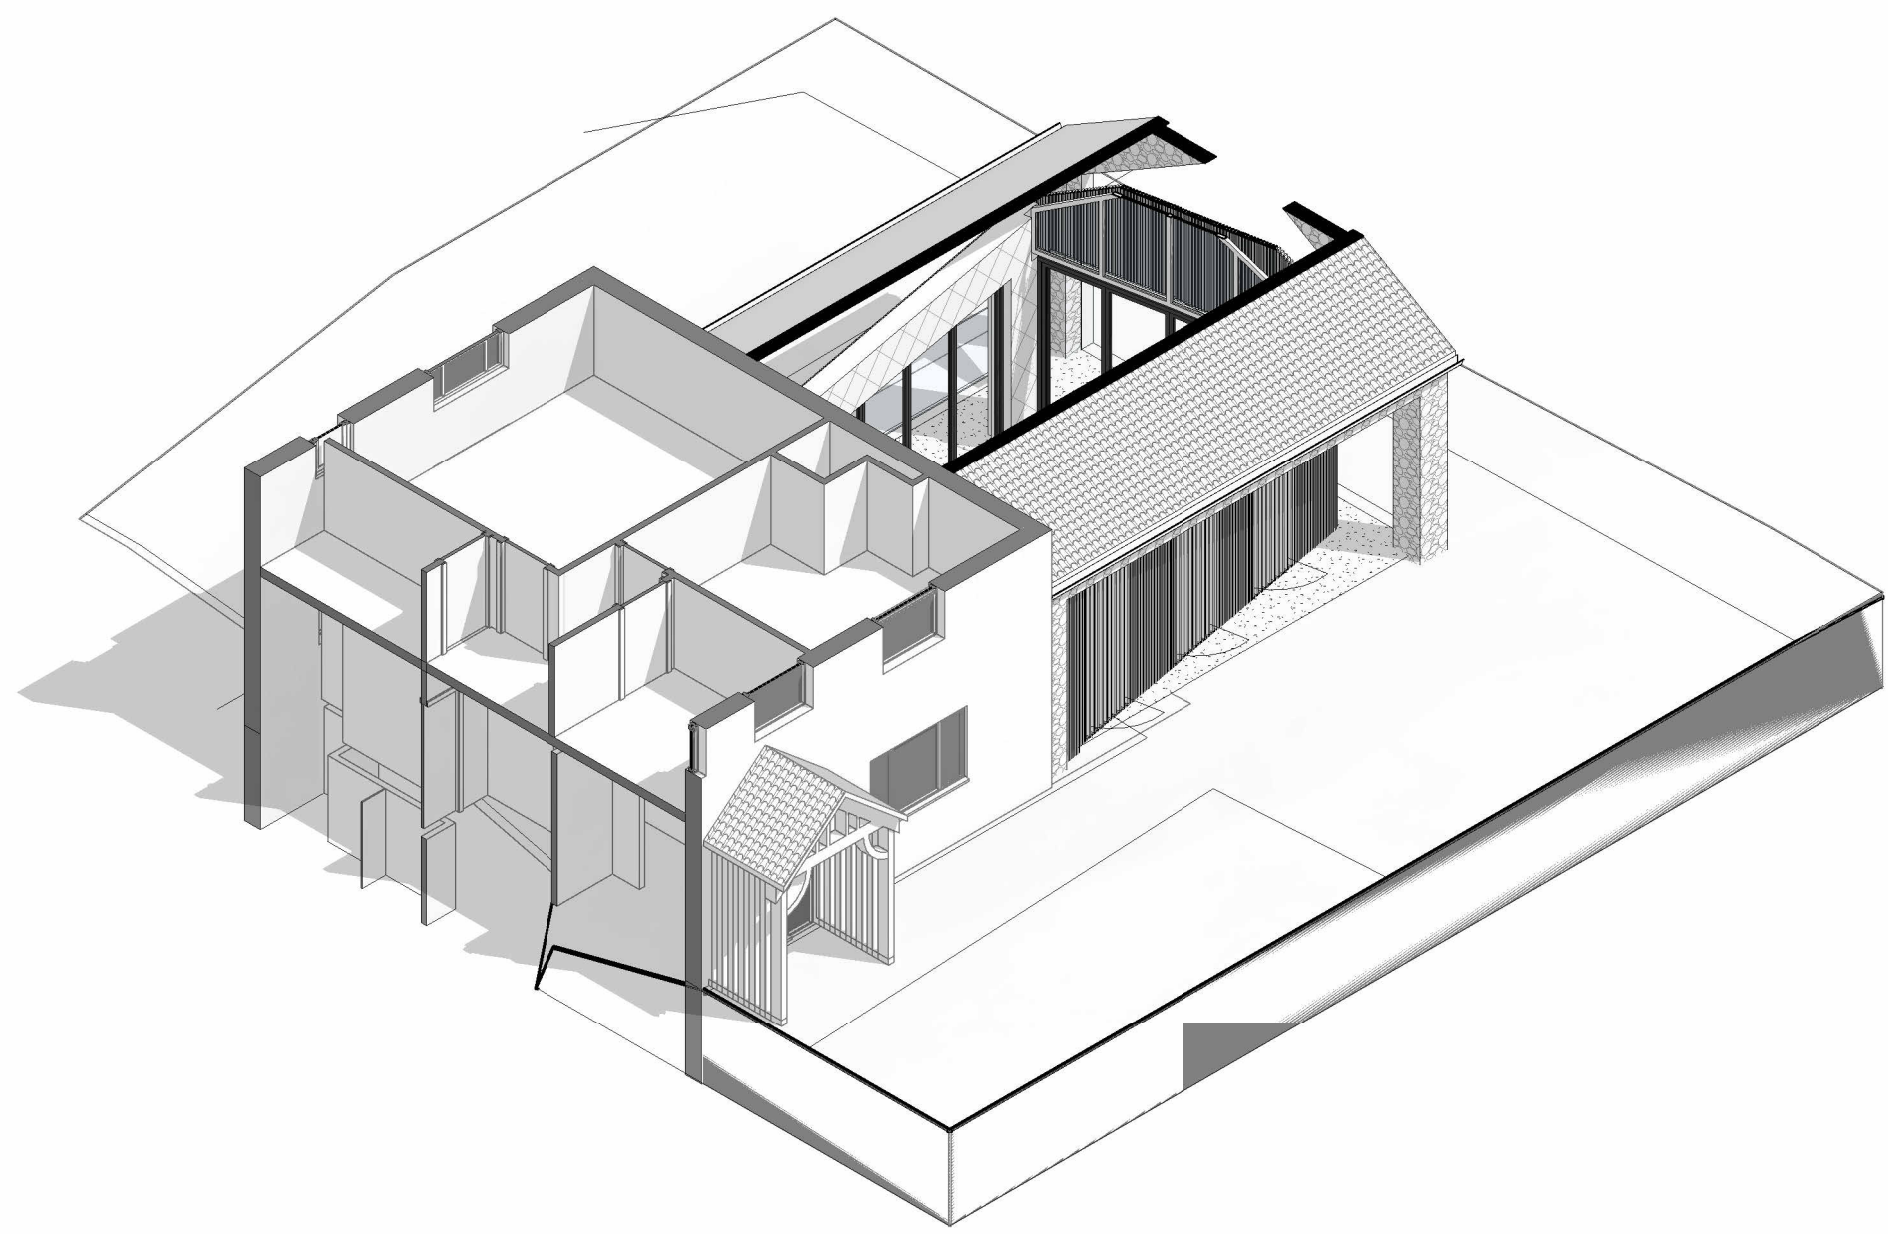

3D2 04-05-3D2 - Proposed 3D Plans - First Floor

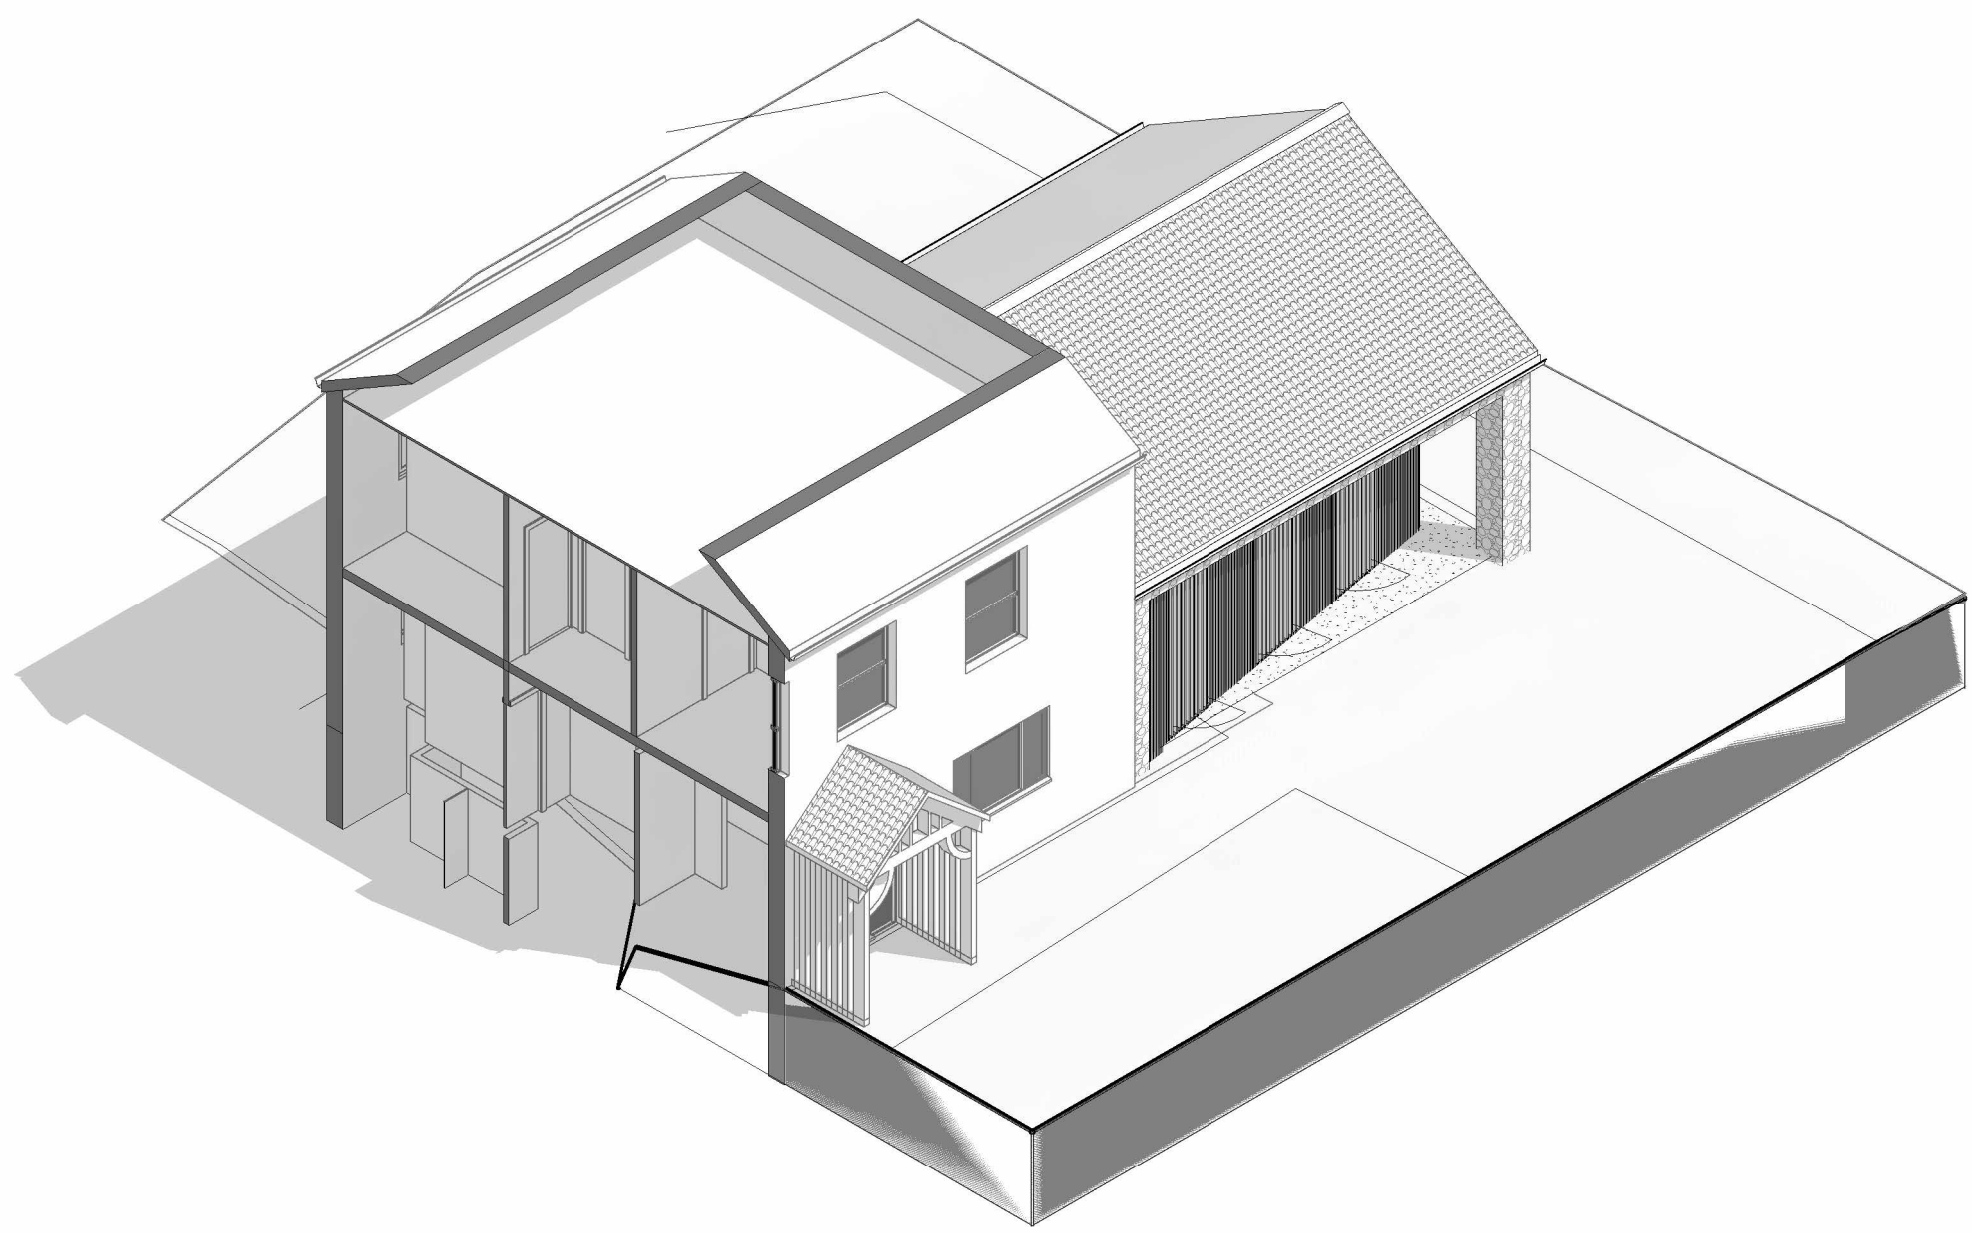

3D3 04-05-3D3 - Proposed 3D Plans - Second Floor

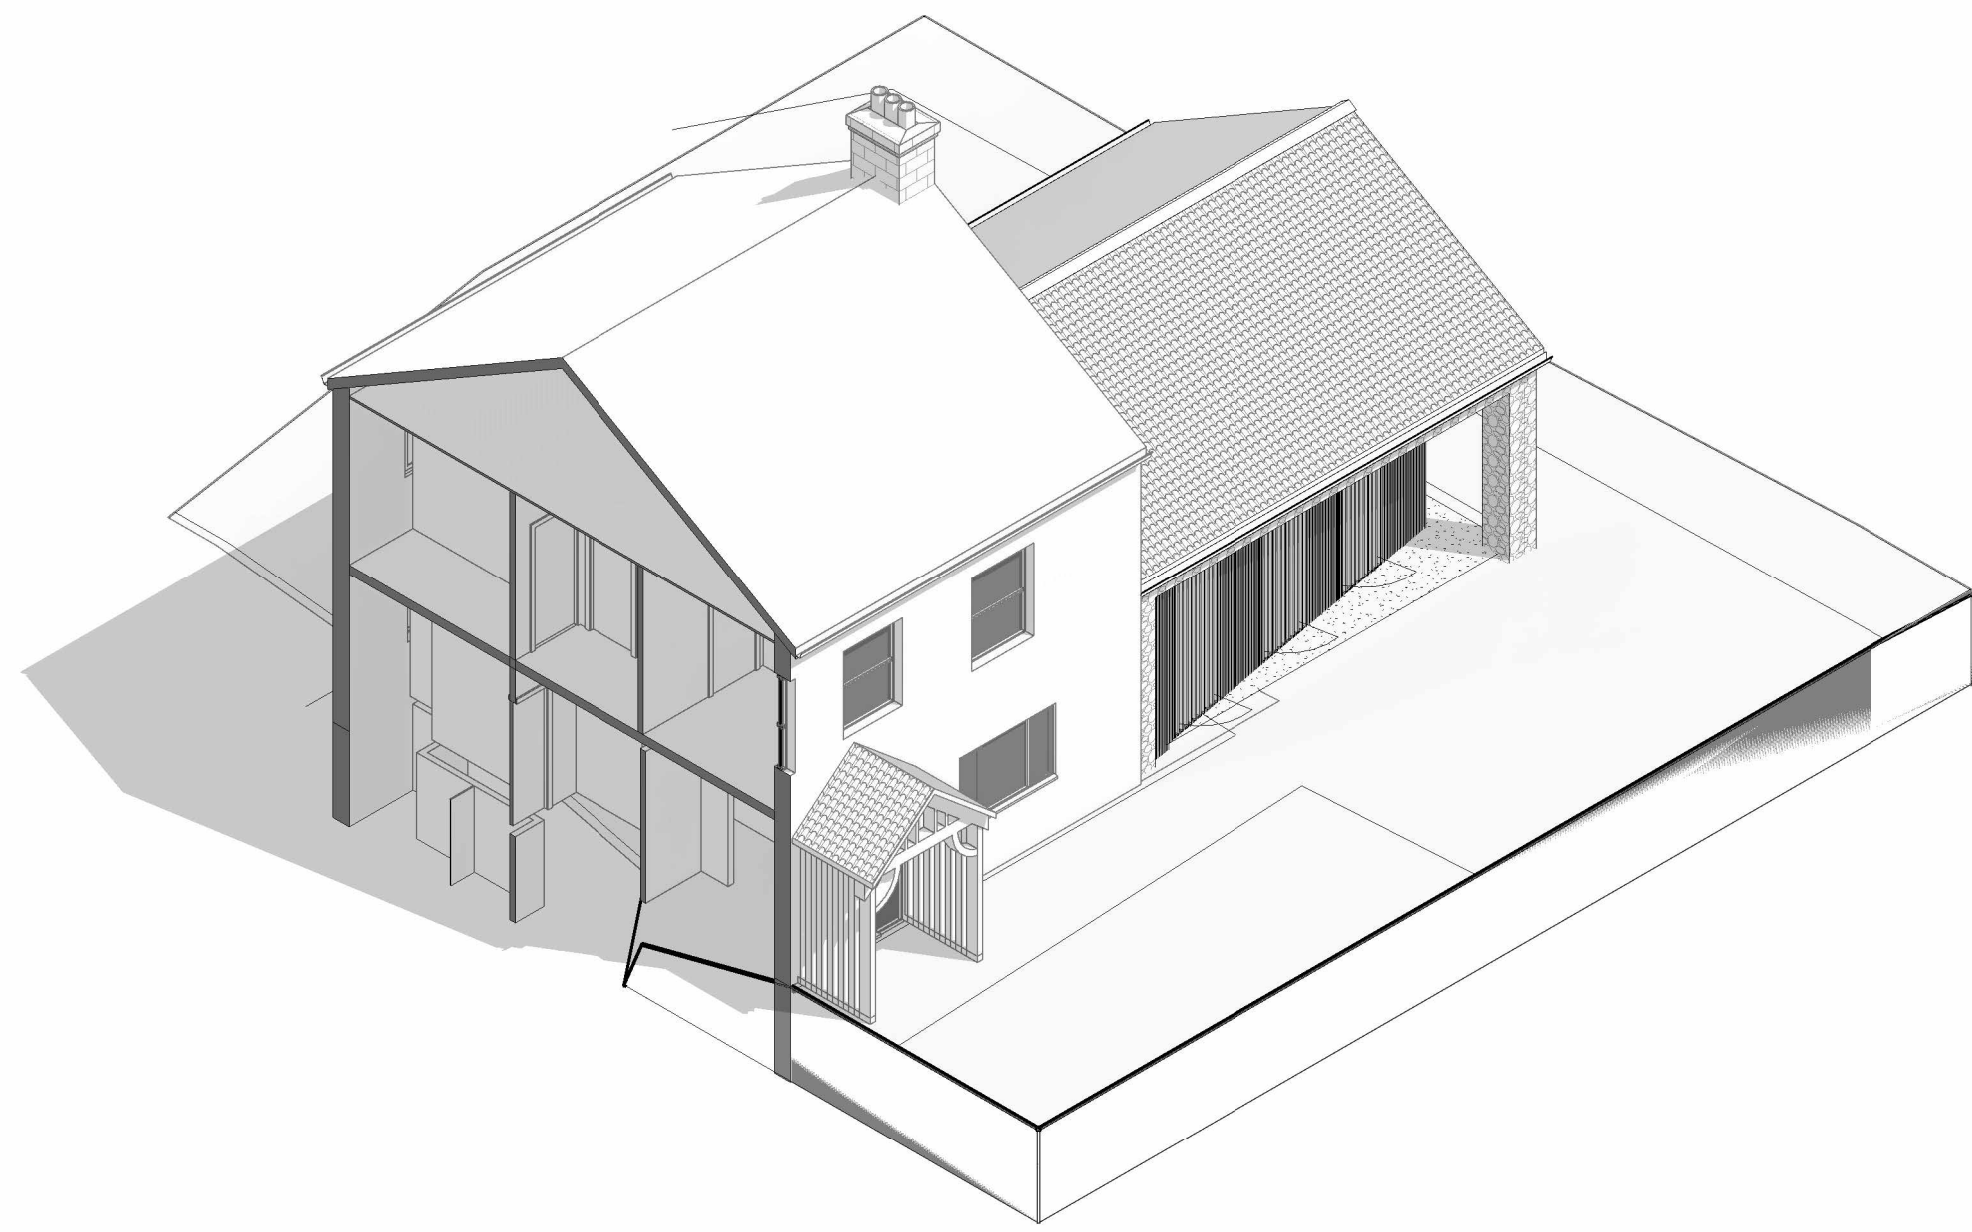


3D4 04-05-3D4 - Proposed 3D Plans - Roof

AREA & MEASUREMENT
 All areas are measured in accordance with the Building Regulations 2010. The drawings are based on the latest available information and are not intended to be used for any other purpose.
FOR ELECTRONIC DATA ISSUE
 The drawings are based on the latest available information and are not intended to be used for any other purpose.
DO NOT SCALE FROM THE DRAWING
 The drawings are based on the latest available information and are not intended to be used for any other purpose.
STRUCTURE
 The drawings are based on the latest available information and are not intended to be used for any other purpose.


REVISION	DATE	AUTHOR	STATUS	AMENDMENT
1	17/03/2022	CJW	Planning	Planning
2	25/03/2022	CJW	Planning	Drawings Updated To Planner's Feedback

PROJECT TITLE
 21113 - Darncombe Farm, Langdale End, Scarborough, YO13 0LH
 DRAWING NO. DRAWING NAME: REVISION
 04-05 - Proposed - 3D Plans - Rev 2
 CLIENT
 David & Mandy Wood
 HOLT BECK

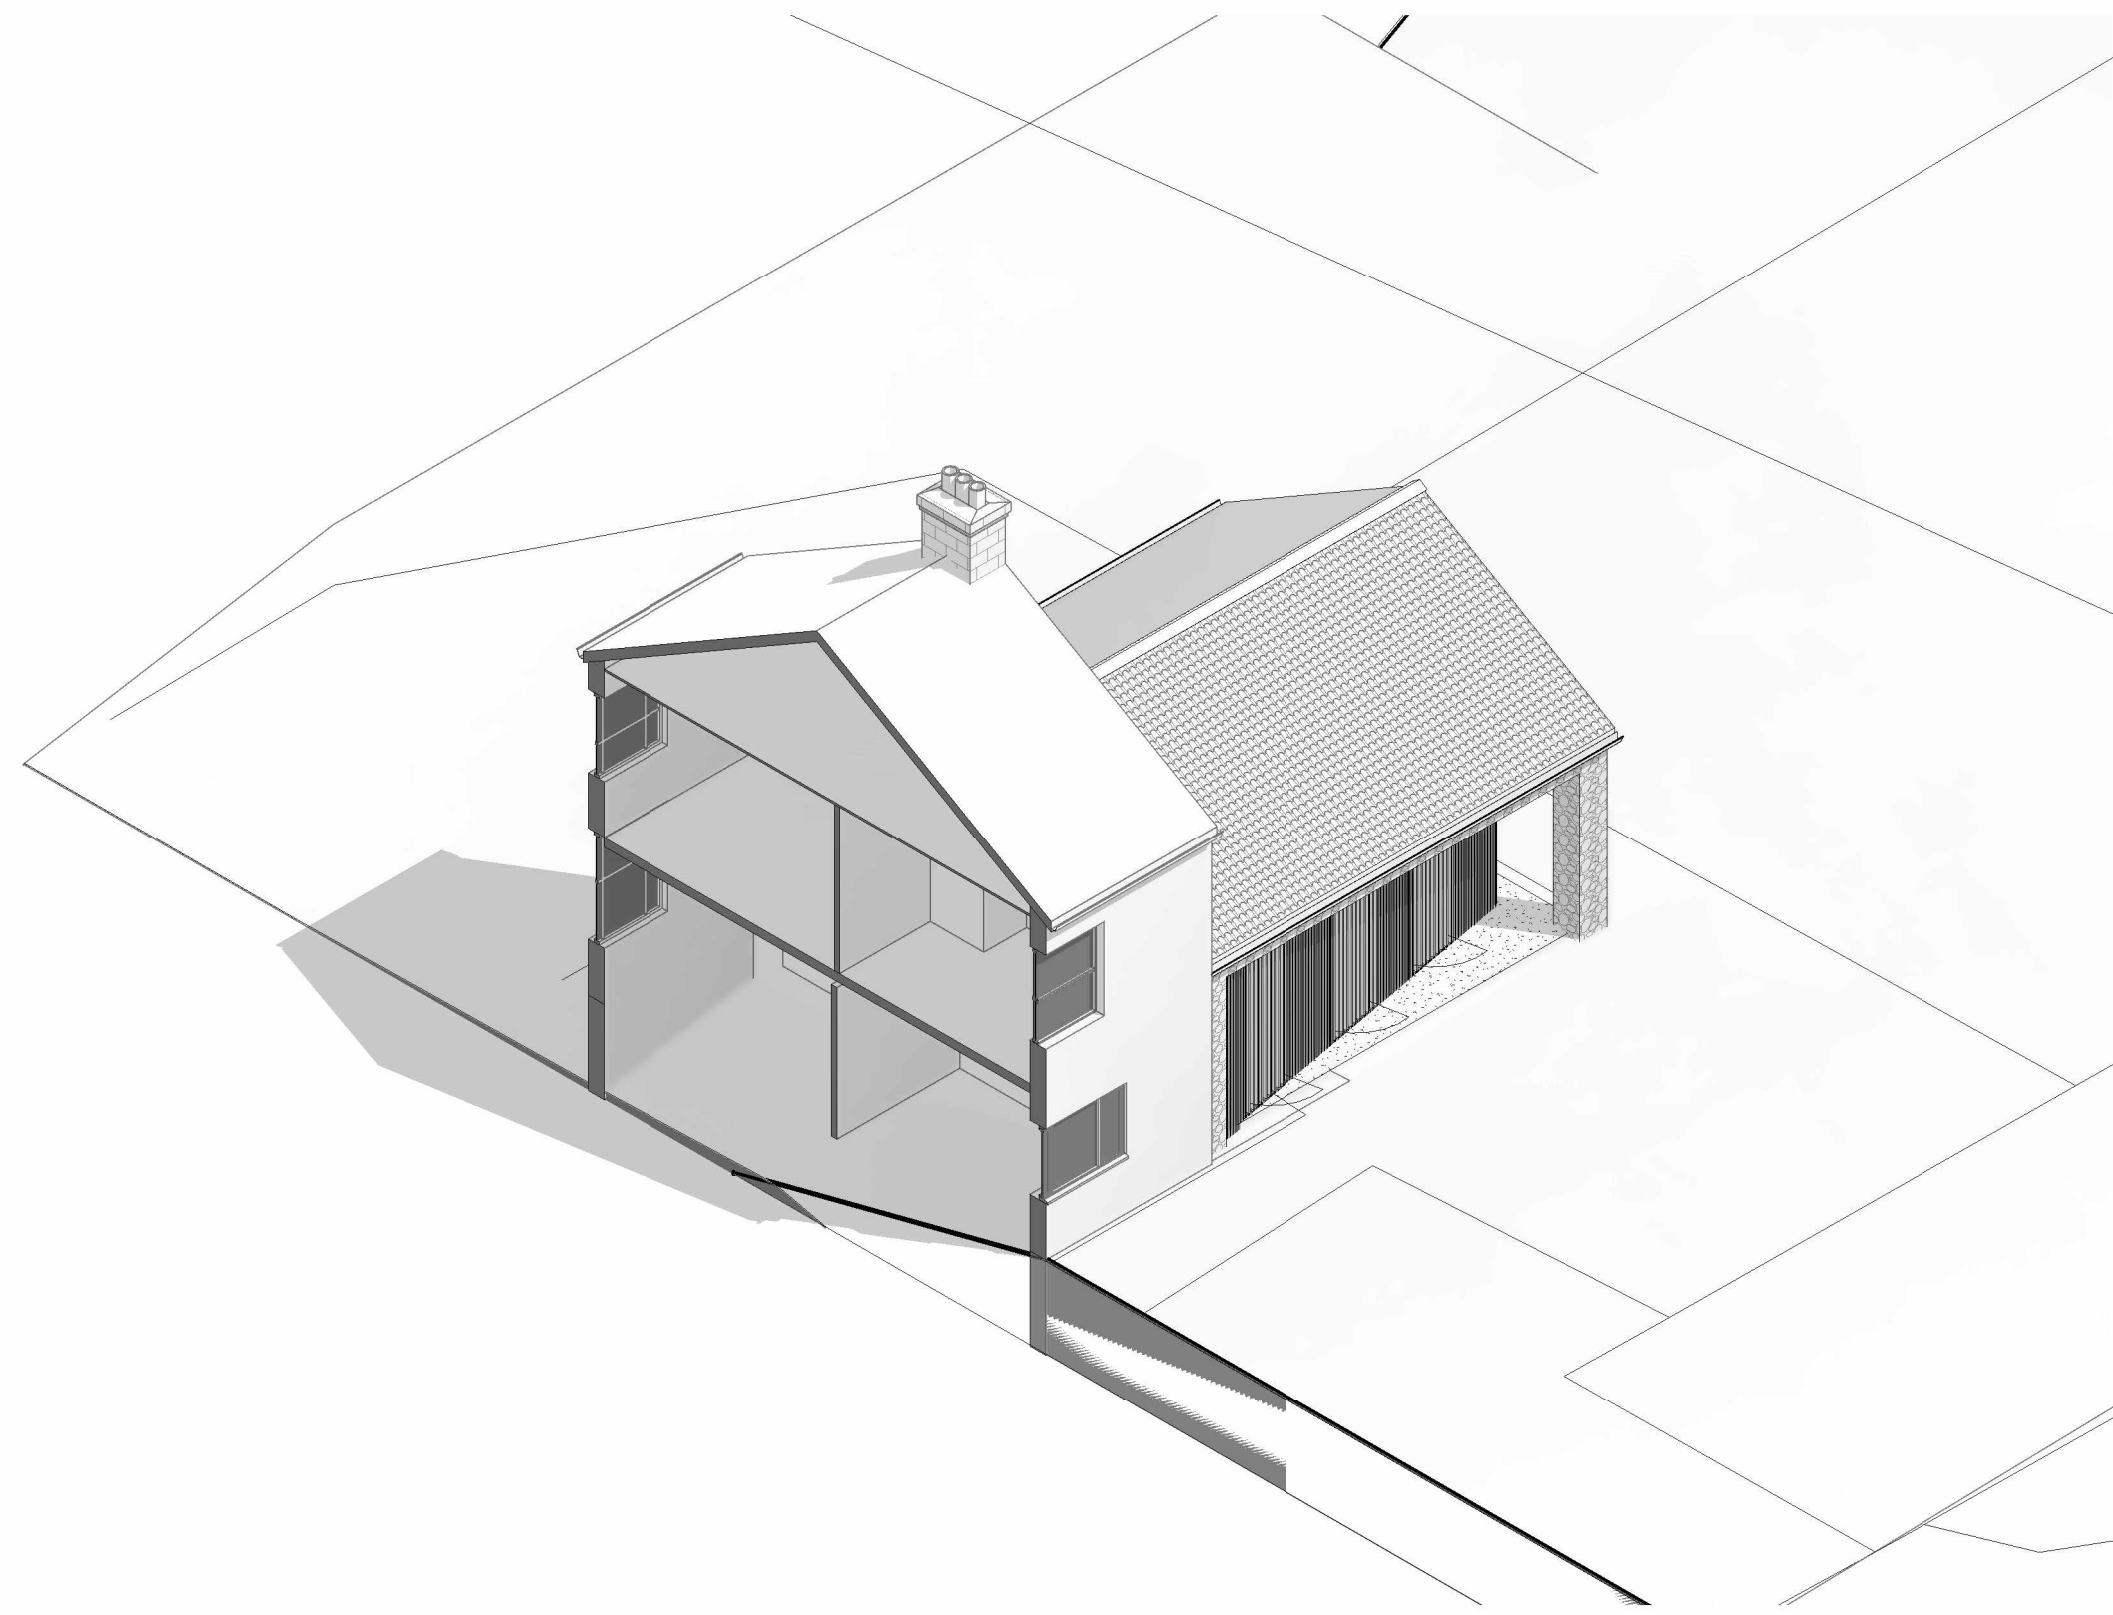



AMENDED

NYMNP
25/03/2022

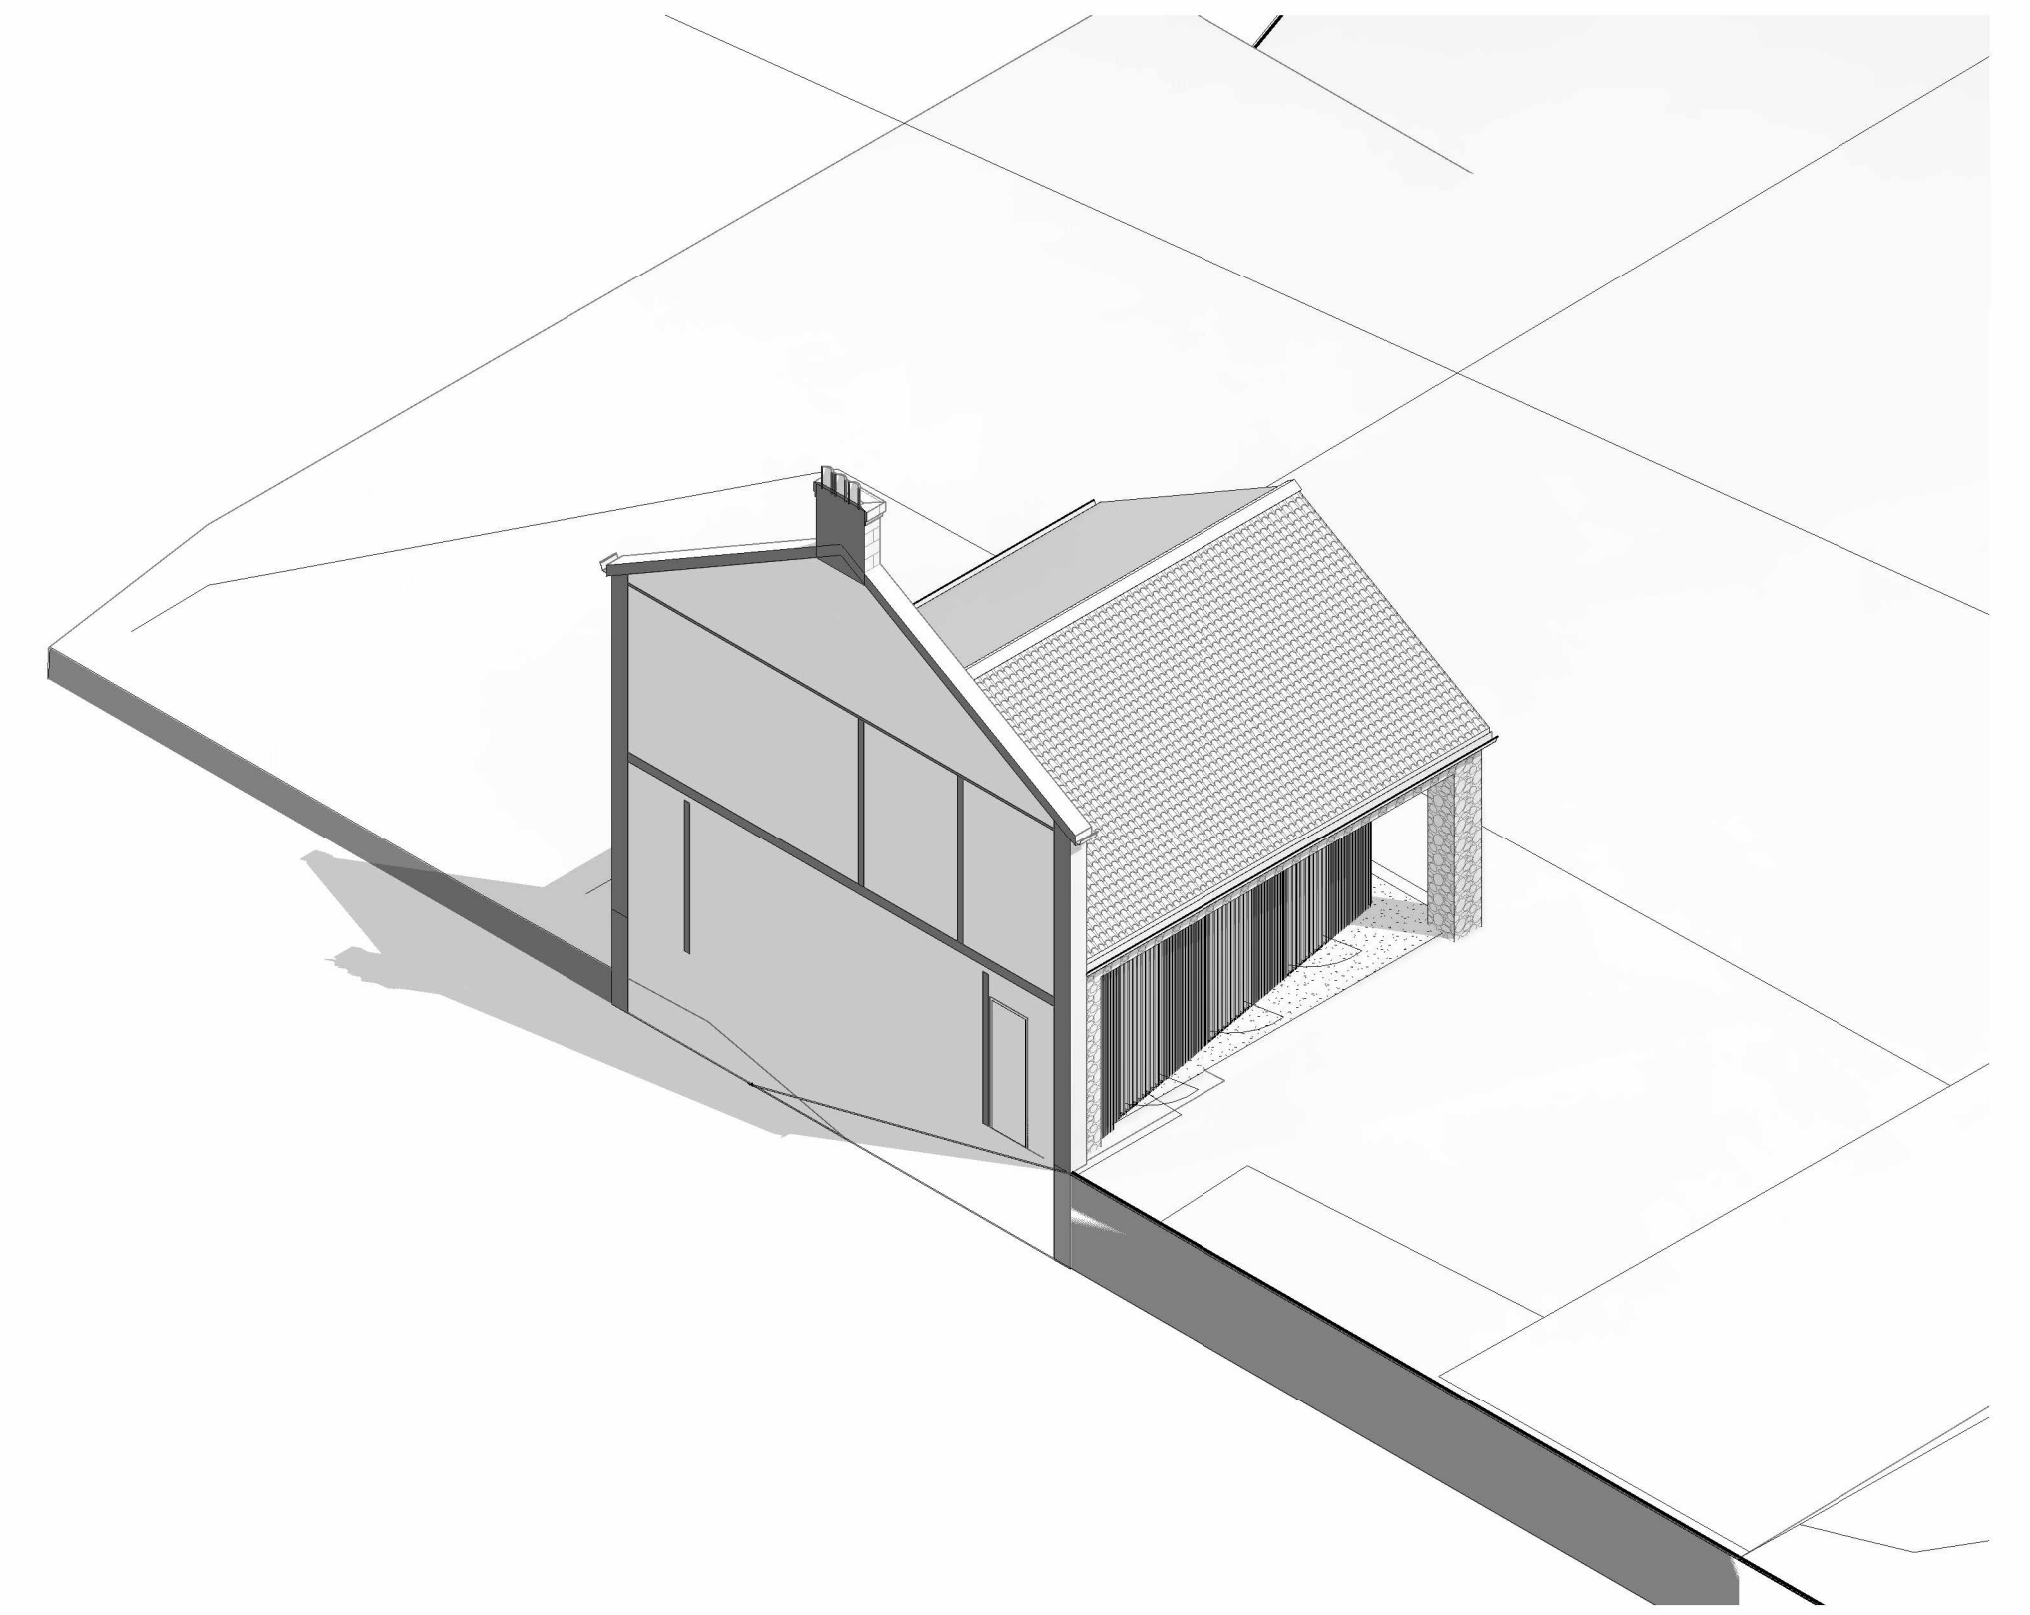

3D1 04-06-3D1 - Proposed 3D Sections - Section 1

3D2 04-06-3D2 - Proposed 3D Sections - Section 2

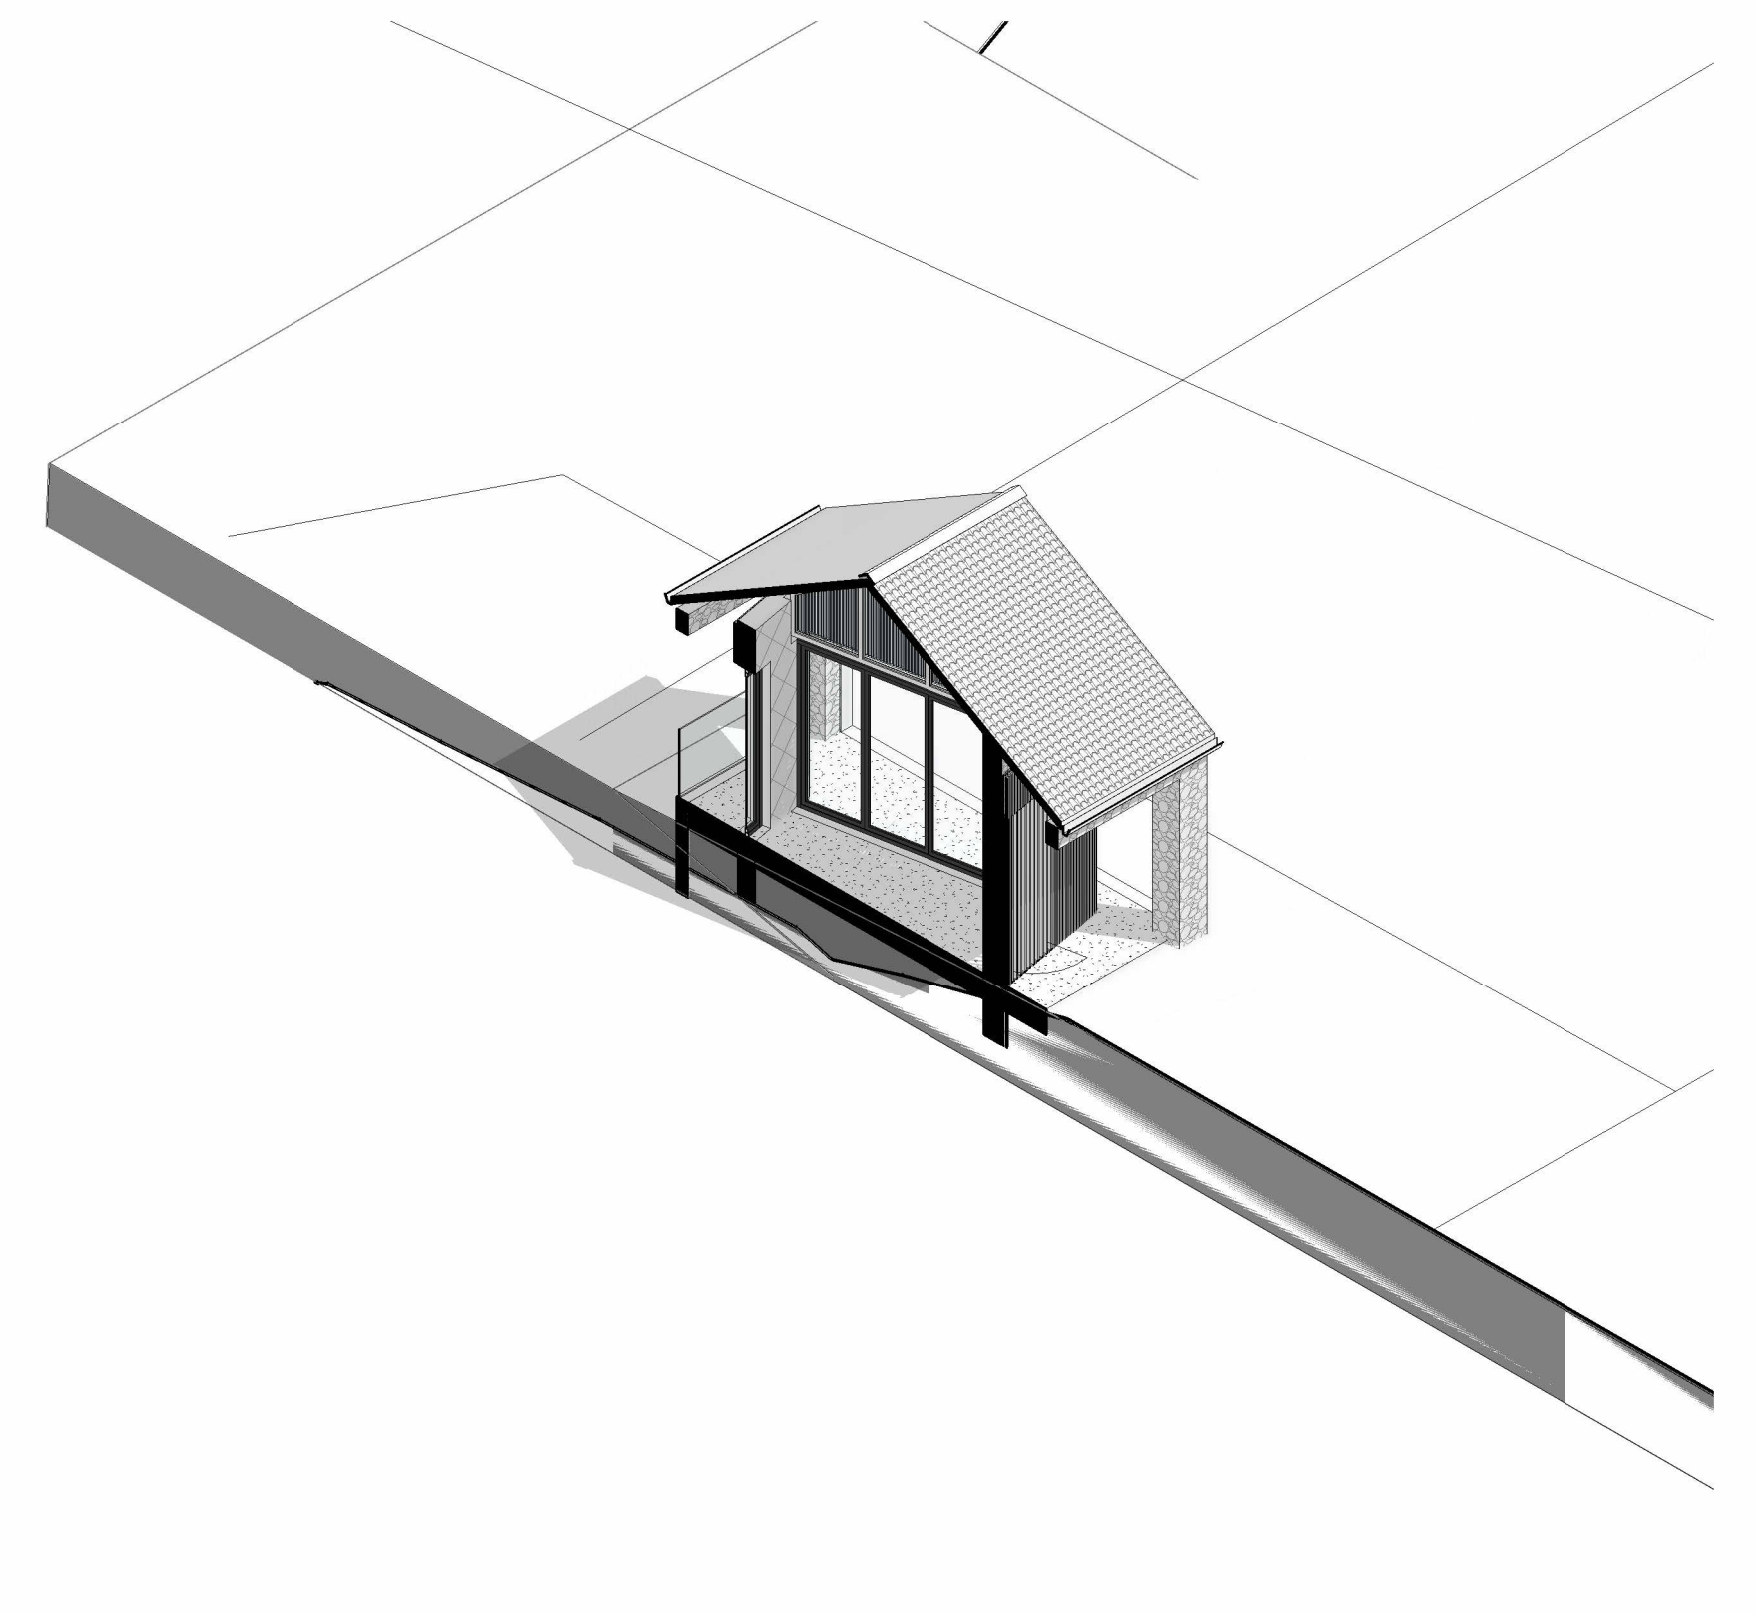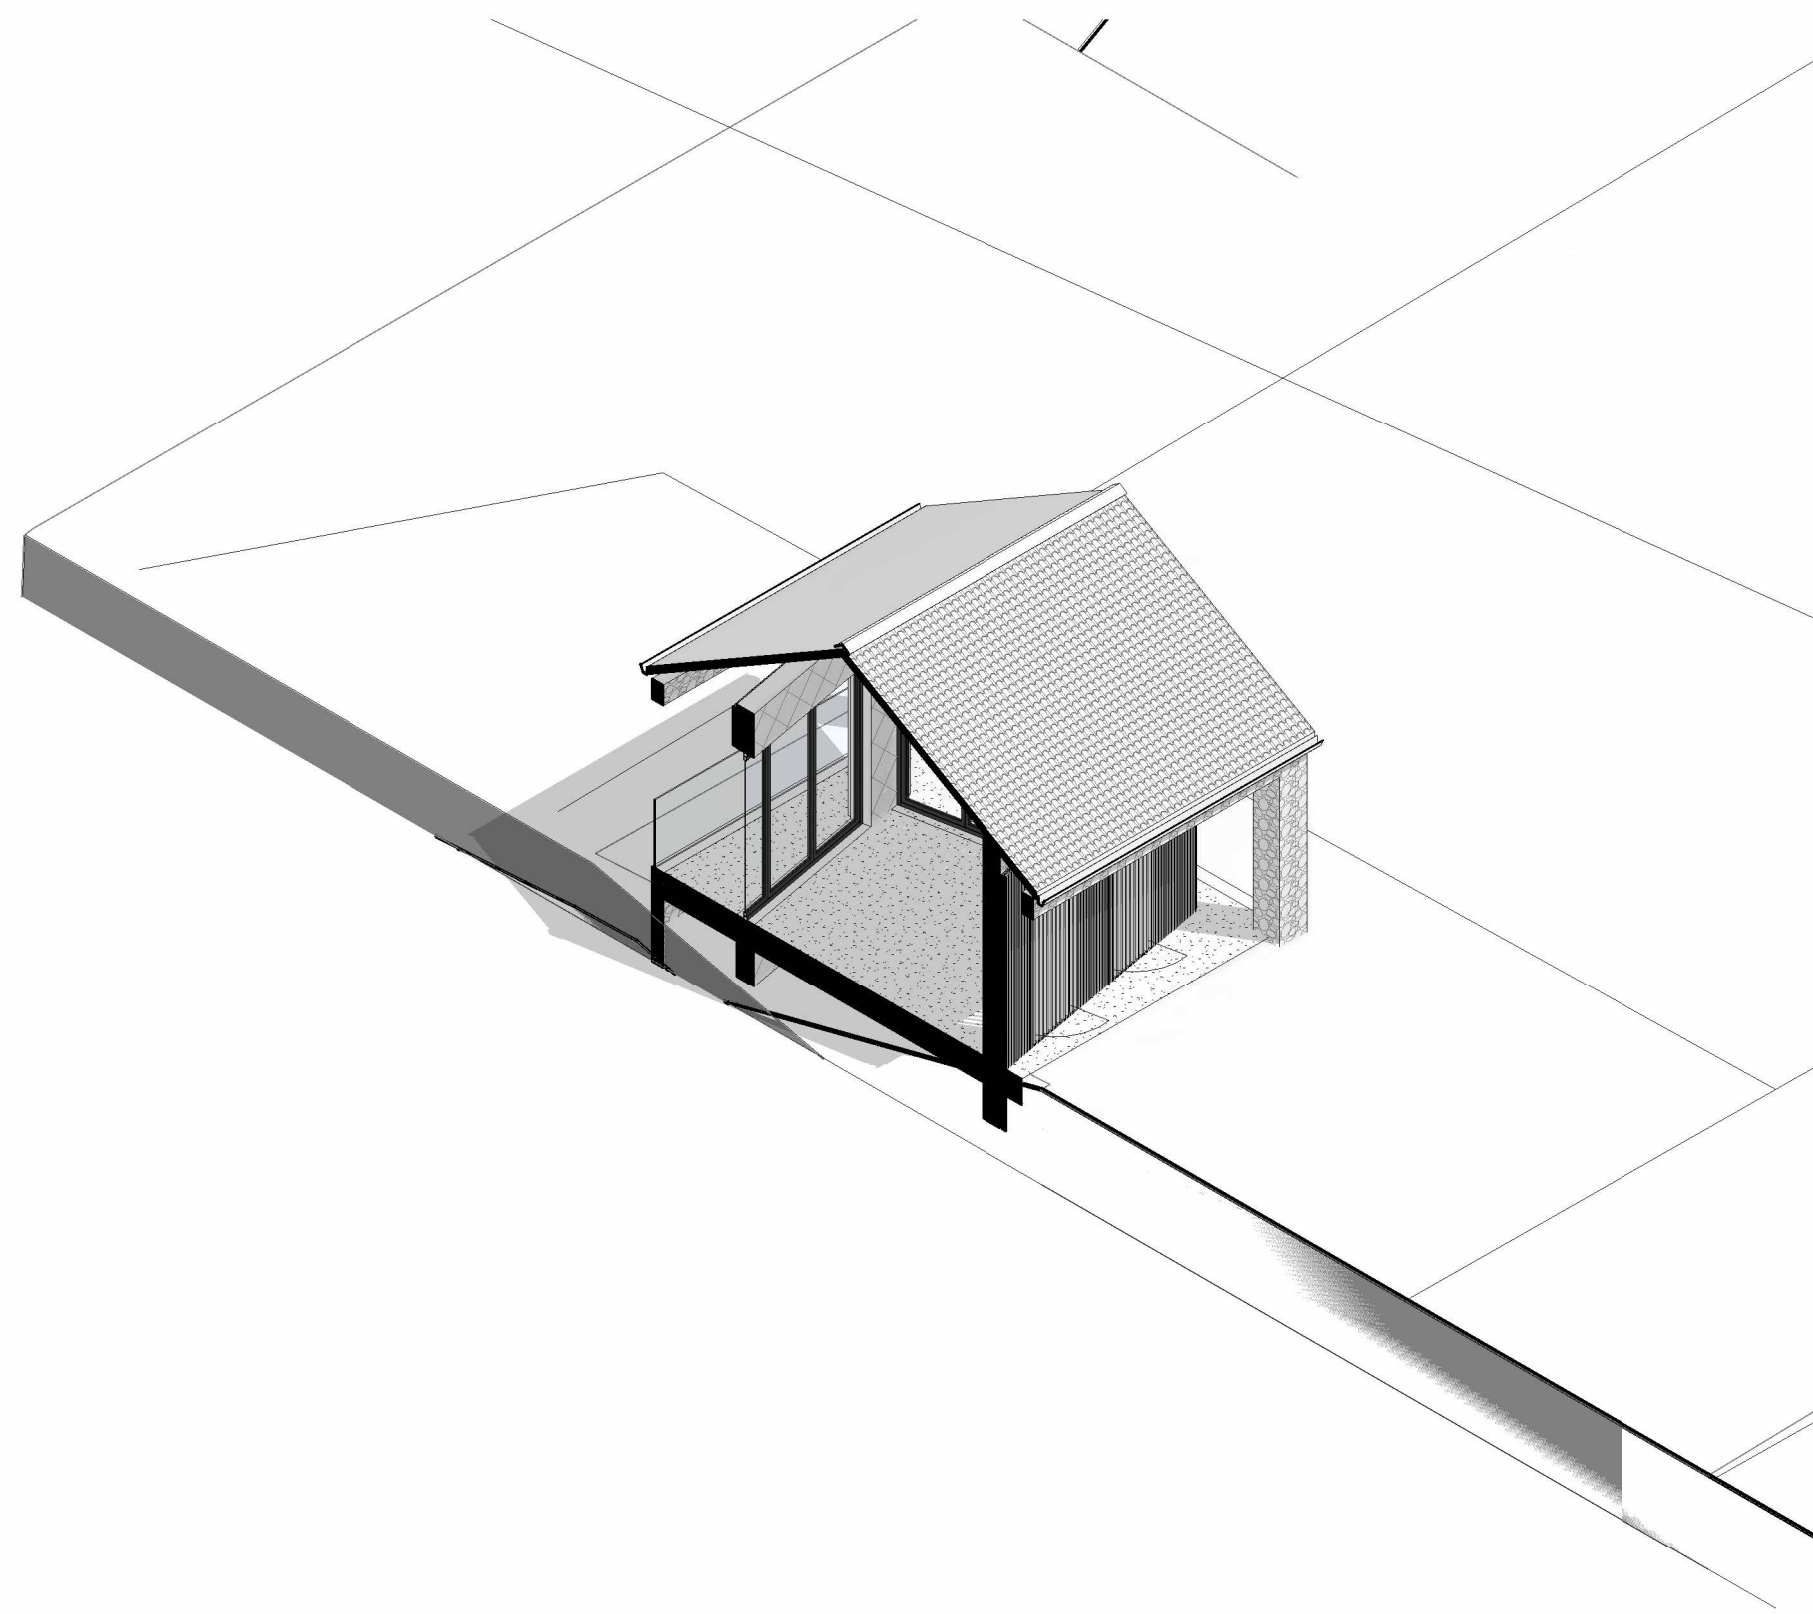

3D3 04-06-3D3 - Proposed 3D Sections - Section 3

3D4 04-06-3D4 - Proposed 3D Sections - Section 4

AREAS & MEASUREMENT
 All areas and measurements are shown in grey. Areas to be measured are shown in white. Areas to be excluded are shown in black. Areas to be included are shown in light grey. Areas to be excluded are shown in black. Areas to be included are shown in light grey.

FOR ELECTRONIC DATA ISSUE
 This drawing is intended for use in the production of a 3D model. It is not intended for use in the production of a 2D drawing. 

DO NOT SCALE FROM THIS DRAWING
 All dimensions are given in millimeters. 

STRUCTURE
 This drawing is intended for use in the production of a 3D model. It is not intended for use in the production of a 2D drawing. 

NOTES

REVISION	DATE	AUTHOR	STATUS	AMENDMENT
1	17/03/2022	CJW	Planning	Planning
2	25/03/2022	CJW	Planning	Drawings Updated To Planner's Feedback

PROJECT TITLE
 21113 - Darncombe Farm, Langdale End, Scarborough, YO13 0LH

DRAWING NO. / DRAWING NAME / REVISION
 04-06 - Proposed - 3D Sections - Rev 2

CLIENT
 David & Mandy Wood

HOLT BECK

SCALE@A1 =