


Existing Location Plan

Scale 1:1250

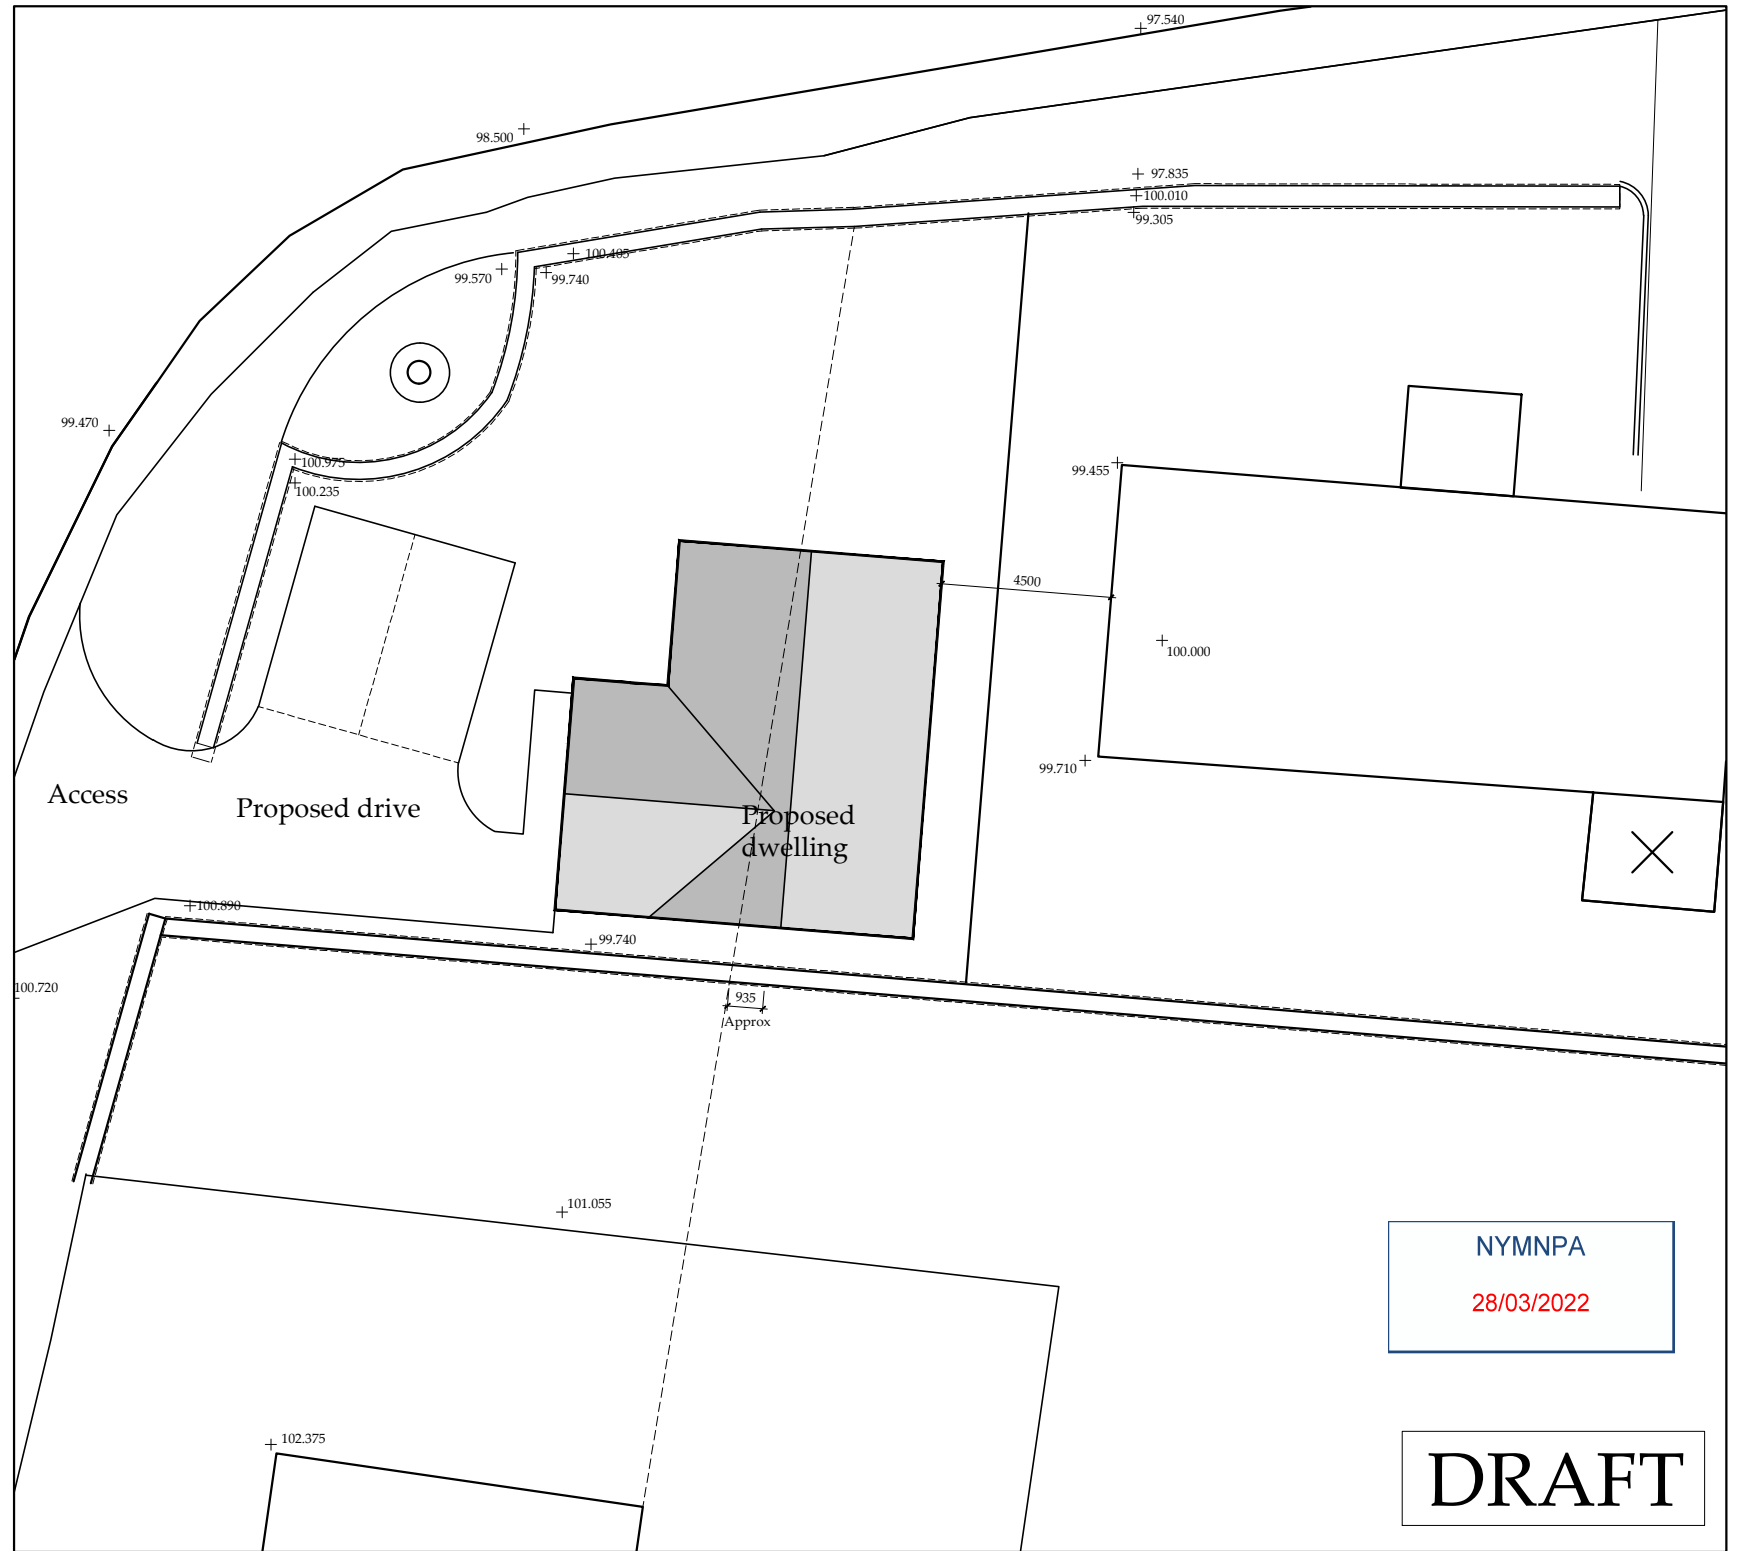

Proposed Block Plan

Scale 1:200

Ordnance Survey Licence No. 100002562

b h d partnership


Airy Hill Manor, Whitby, North Yorkshire, UK, YO21 1QB.
Tel: 01947-604871 Fax: 01947-600010
general@bhdpartnership.com www.bhdpartnership.com

● DO NOT SCALE from this drawing. Only figured dimensions are to be taken from this drawing.
● The Contractor must verify all dimensions on site before commencing any work or shop drawings.
The Contractor must report any discrepancies before commencing work. If this drawing exceeds the quantities taken in any way, the Technician is to be informed before work is initiated.
Work within The Construction (Design and Management) Regulations 2015 is not to start until a Health & Safety Plan has been produced. This drawing is Copyright and must not be reproduced without consent of BHD Partnership Ltd

REV	DATE	BY	AMENDMENT	CHKD	APVD
F	19/09/19	CE	Drive amended		
E	18/09/19	CE	Reduced in size		
D	09/04/19	CE	Area updated to new survey dims		
C	20/03/19	CE	House amended		
B	08/01/18	CE	Amended to suit new dims	NID	
G	05/01/22	CE	Building amended	NID	

CLIENT: Mr Pyman & Ms Hutton			
PROJECT: New dwelling adj to 2 Beacon Way Sneaton			
A3	DRN: C Eynon	DATE: 29/10/18	
SCALE: As shown	ISSUE: Preliminary		

DRAWING TITLE: Location Plan and Block Plan	
DRAWING NR: D11483-01	REV: G

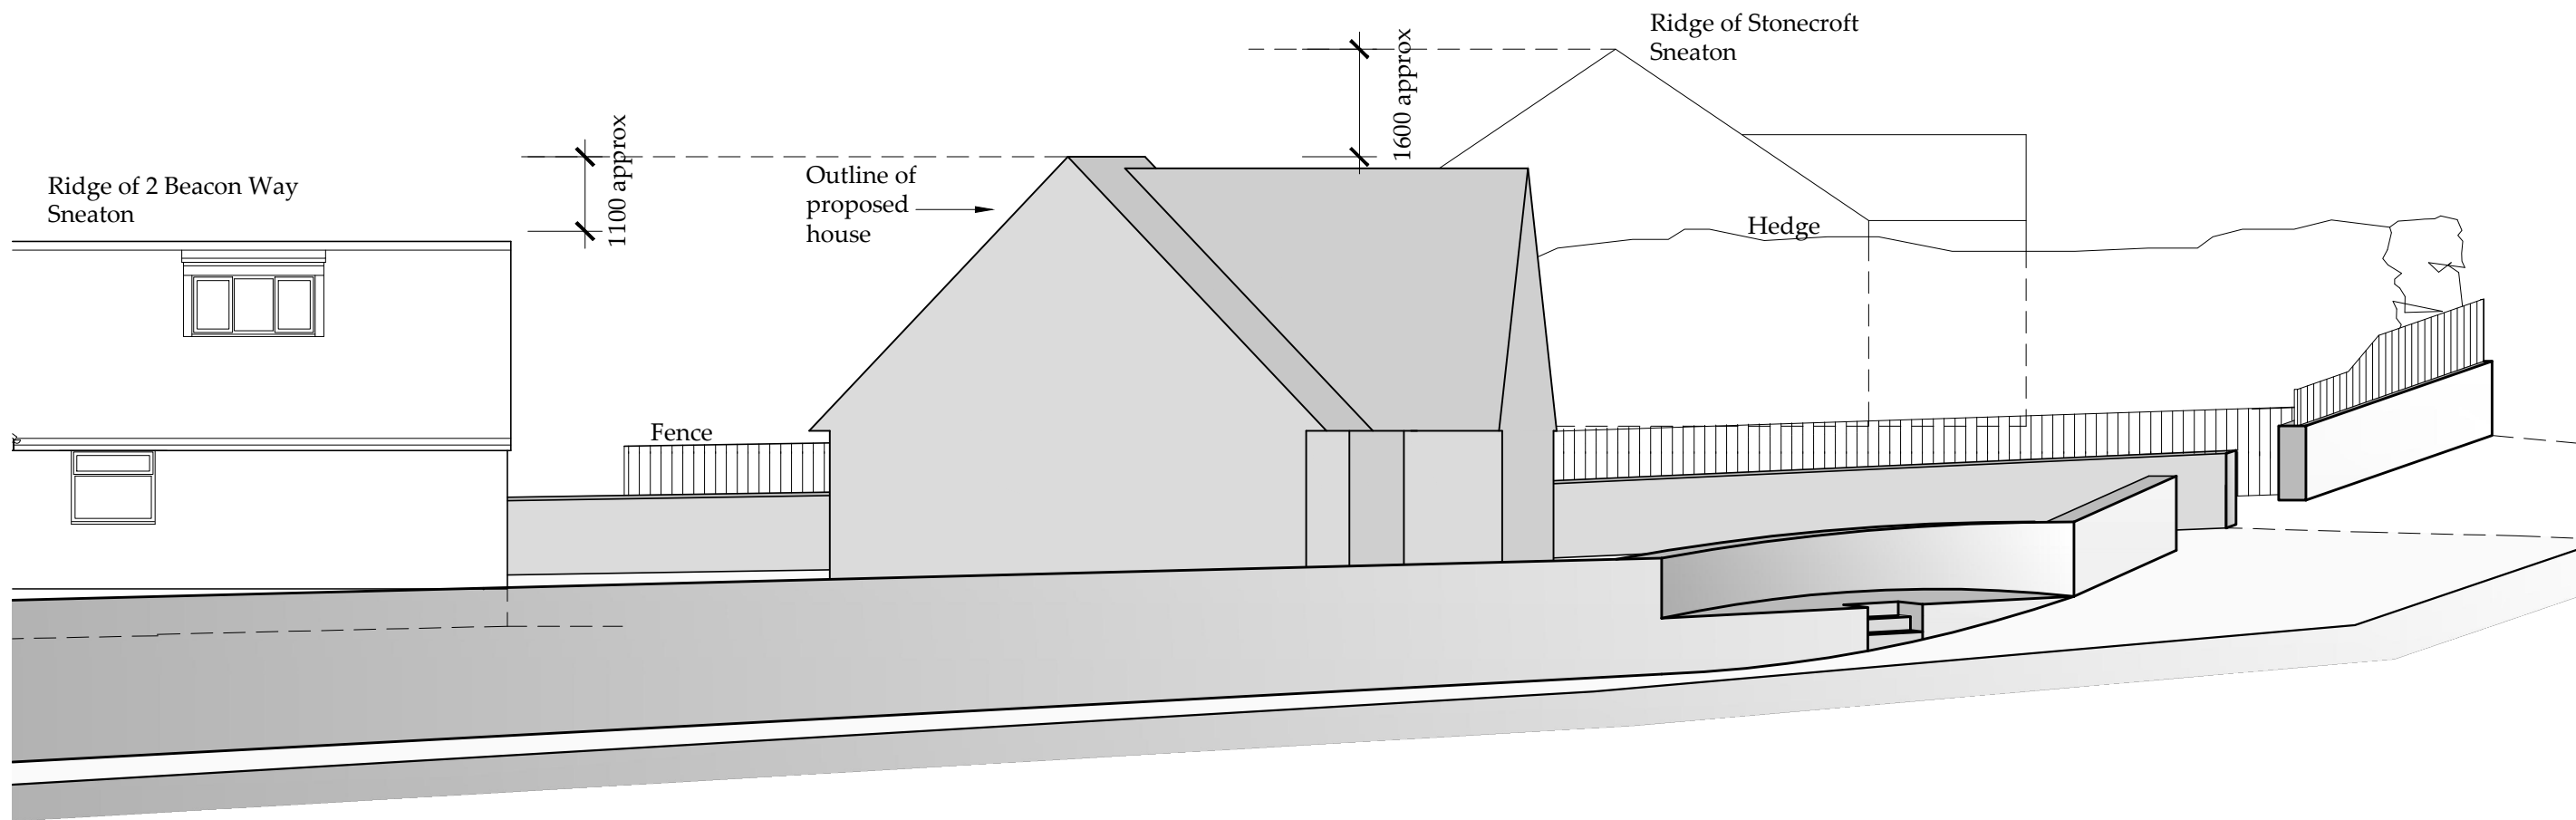

NYMNP
28/03/2022

○ Proposed Street scene
Scale 1:100

b h d partnership

Airy Hill Manor, Whitby, North Yorkshire, UK, YO21 1QB.
Tel: 01947-604871 Fax: 01947-600010
general@bhdpartnership.com www.bhdpartnership.com


● DO NOT SCALE from this drawing. Only figured dimensions are to be taken from this drawing.
● The Contractor must verify all dimensions on site before commencing any work or shop drawings.
● The Contractor must report any discrepancies before commencing work. If this drawing exceeds the quantities taken in any way, the Technician is to be informed before work is initiated.
● Work within The Construction (Design and Management) Regulations 2015 is not to start until a Health & Safety Plan has been produced. This drawing is Copyright and must not be reproduced without consent of BHD Partnership Ltd

REV	DATE	BY	AMENDMENT	CHKD	APVD
E	05/01/22	CE	Building amended		
D	27/09/19	CE	New house hatched for clarity		
C	26/09/19	CE	Revised house type now shown		
B	14/05/19	CE	Issued to planning		
A	20/03/19	CE	Issued for approval	NID	

CLIENT: Mr Pyman & Ms Hutton		
PROJECT: New dwelling adj to 2 Beacon Way Sneaton		
A3	DRN: C Eynon	DATE: 20/03/19
SCALE: As shown	ISSUE: Preliminary	

DRAWING TITLE: Proposed Street scene	
DRAWING NR: D11483-04	REV: E


Do not scale from this drawing, only figured dimensions are to be taken from this drawing.
 The contractor must verify all dimensions on site before commencing any work or shop drawings.
 The contractor must report any discrepancies before commencing work. If this drawing exceeds the quantities taken in any way, the technician is to be informed before work is initiated.
 Work within the construction (design and management) regulations 2015 is not to start until a health & safety plan has been produced. This drawing is copyright and must not be reproduced without consent of BHD Partnership Ltd.

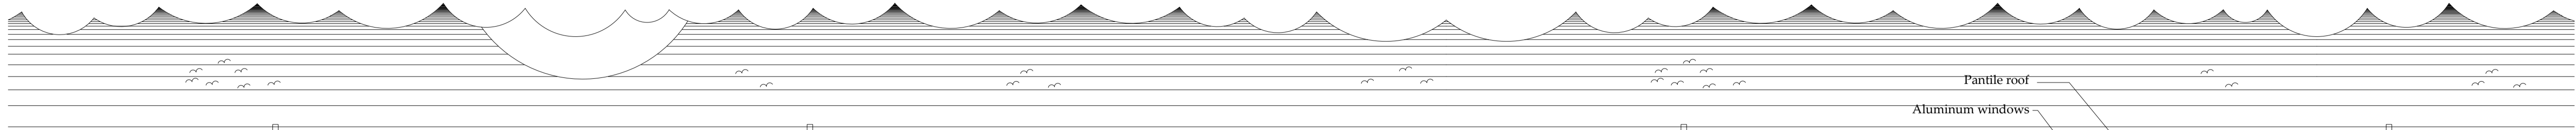


Side Elevation - North
 Scale 1:100



Front Elevation - West
 Scale 1:100

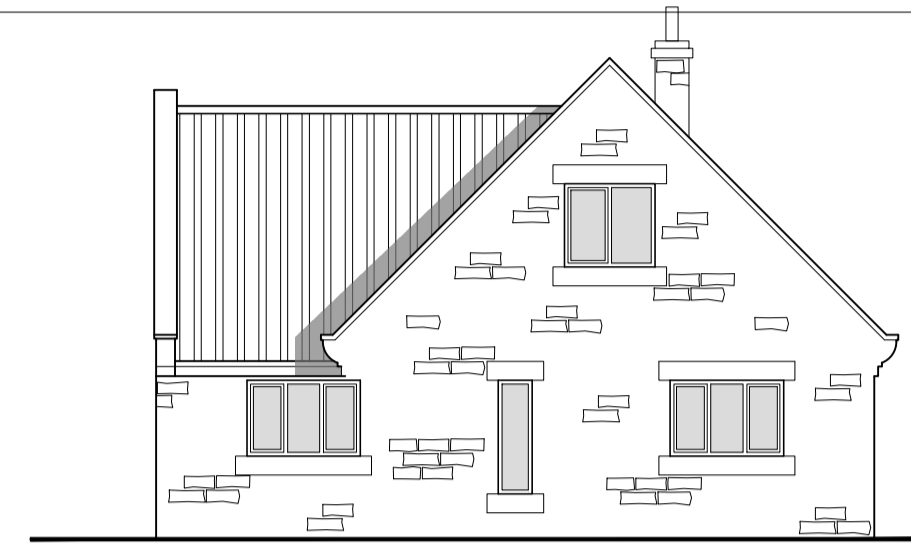


Side Elevation - South
 Scale 1:100

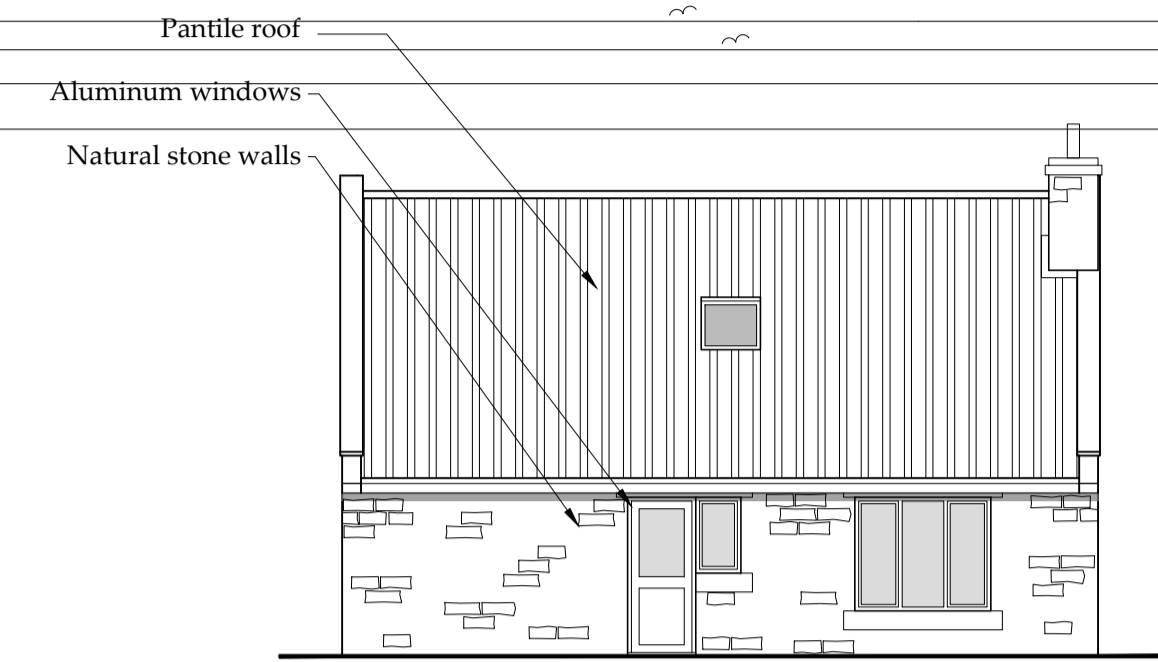


Rear Elevation - East
 Scale 1:100

NYMNPA
 28/03/2022

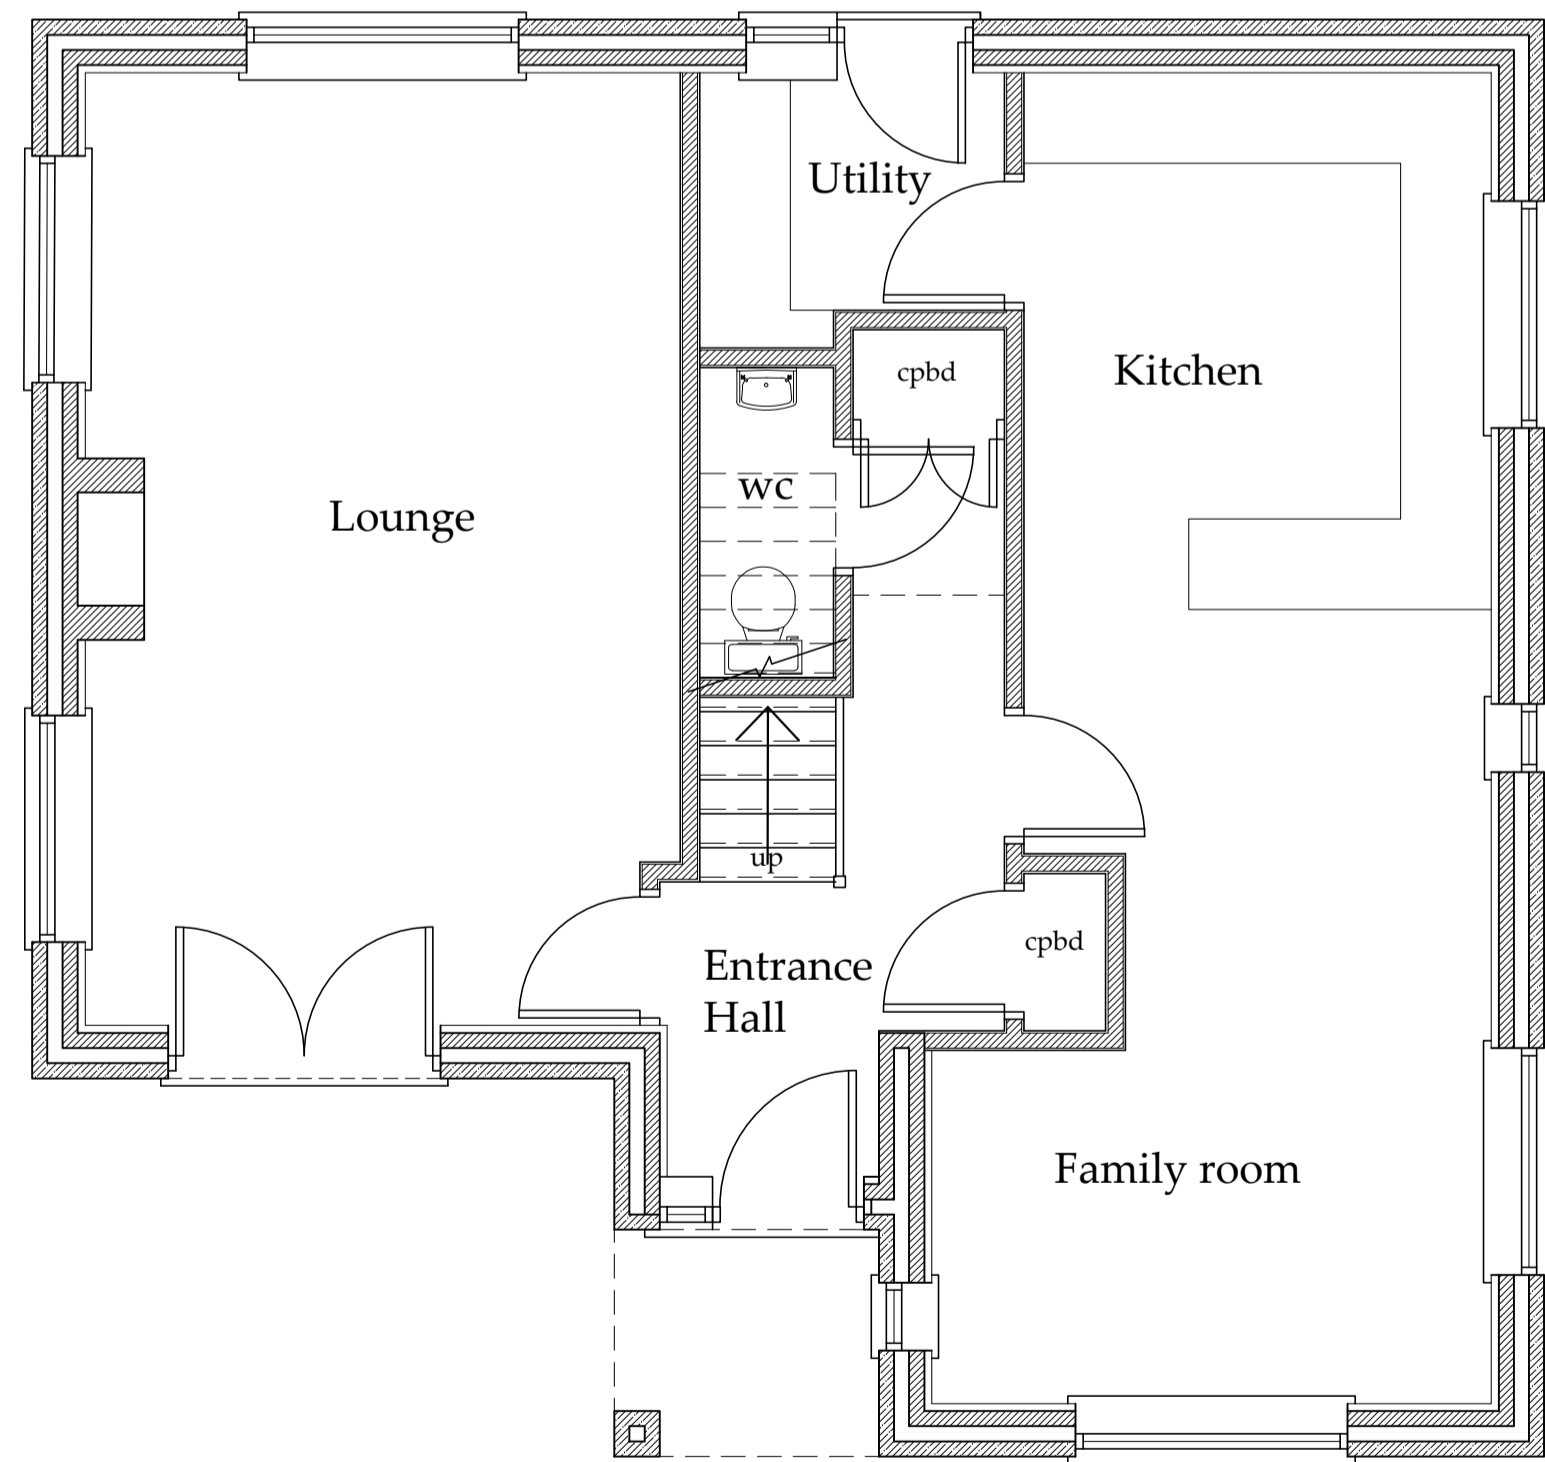

Ground Floor Plan
 Scale 1:50

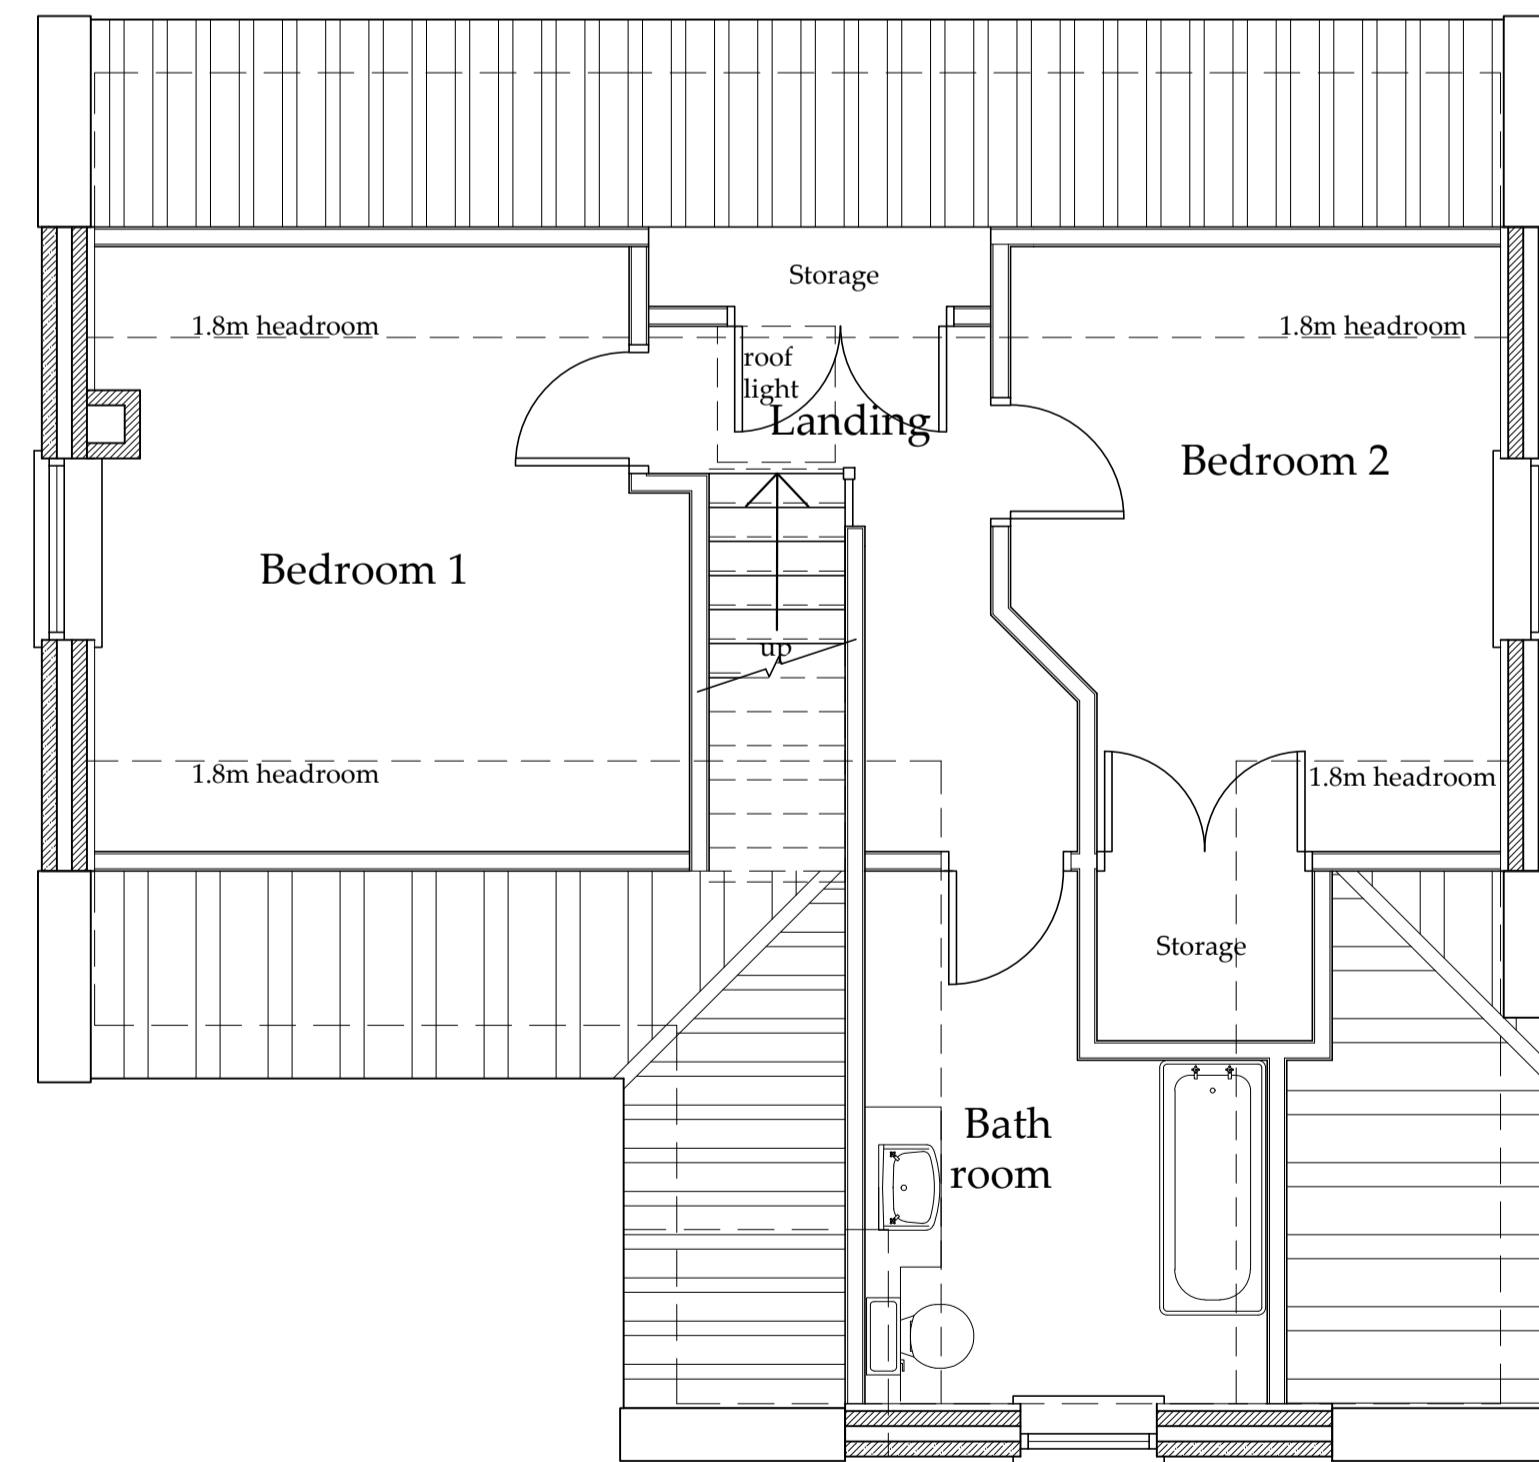

First Floor Plan
 Scale 1:50

Drawing for Client and Planning consideration only.

REV	DATE	BY	AMENDMENT
D	08/03/22	CE	Copings added
C	05/01/22	CE	Amended to suit client
B	19/09/19	CE	Chimney added
A	18/09/19	CE	Issued for approval

bhd
partnership

Architecture + Engineering

Airy Hill Manor, Waterstead Lane,
 Whitby, N. Yorks. YO21 1QB.
 P: +441947 604871 F: +441947 600010
 E: general@bhdpartnership.com

CLIENT: Mr Pyman & Ms Hutton

PROJECT: New dwelling adj to 2 Beacon Way Sneaton

Drawing: Proposed Plans and Elevations Option 2

DRAWING STATUS: Planning

DRAWN: C Eynon CHECKED: N I Duffield

SCALE @ SIZE: 1:50&1:100@ A1 DATE: 18/09/19

DRAWING No: D11483-05 REV: D