

○ Site Plan
Scale 1:1250

○ Block Plan
Scale 1:500

NYMNP
 08/04/2022

Ordnance Survey Licence No. 100002562

b h d partnership
 Airy Hill Manor, Whitby, North Yorkshire, UK, YO21 1QB.
 Tel: 01947-604871 Fax: 01947-600010
 general@bhdpartnership.com www.bhdpartnership.com

● DO NOT SCALE from this drawing. Only figured dimensions are to be taken from this drawing.
 ● The Contractor must verify all dimensions on site before commencing any work or shop drawings.
 The Contractor must report any discrepancies before commencing work. If this drawing exceeds the quantities taken in any way, the Technician is to be informed before work is initiated.
 Work within The Construction (Design and Management) Regulations 2015 is not to start until a Health & Safety Plan has been produced. This drawing is Copyright and must not be reproduced without consent of BHD Partnership Ltd

REV	DATE	BY	AMENDMENT	CHKD	APVD
C	21/03/22	CE	Size amended		
B	28/08/15	NID	Shed added		
A	27/08/15	CE	Issued for approval	NID	

CLIENT:
Ms K Noble

PROJECT:
**Owl Cottage, 4a The Cliff
Iburndale, Sleights**



A3 DRN: CE DATE: 27/08/15
 SCALE: As shown ISSUE: Planning

DRAWING TITLE:
**Site Pan
and
Block Plan**

DRAWING NR:
D10681-01

REV:
C

Do not scale from this drawing, only figured dimensions are to be taken from this drawing.
 The contractor must verify all dimensions on site before commencing any work or shop drawings.
 The contractor must report any discrepancies taken in any way, the technician is to be informed before work is initiated.
 Work within the construction (design and management) regulations 1994 is not to start until a health & safety plan has been produced. This drawing is copyright and must not be reproduced without consent of BHD Partnership Ltd.

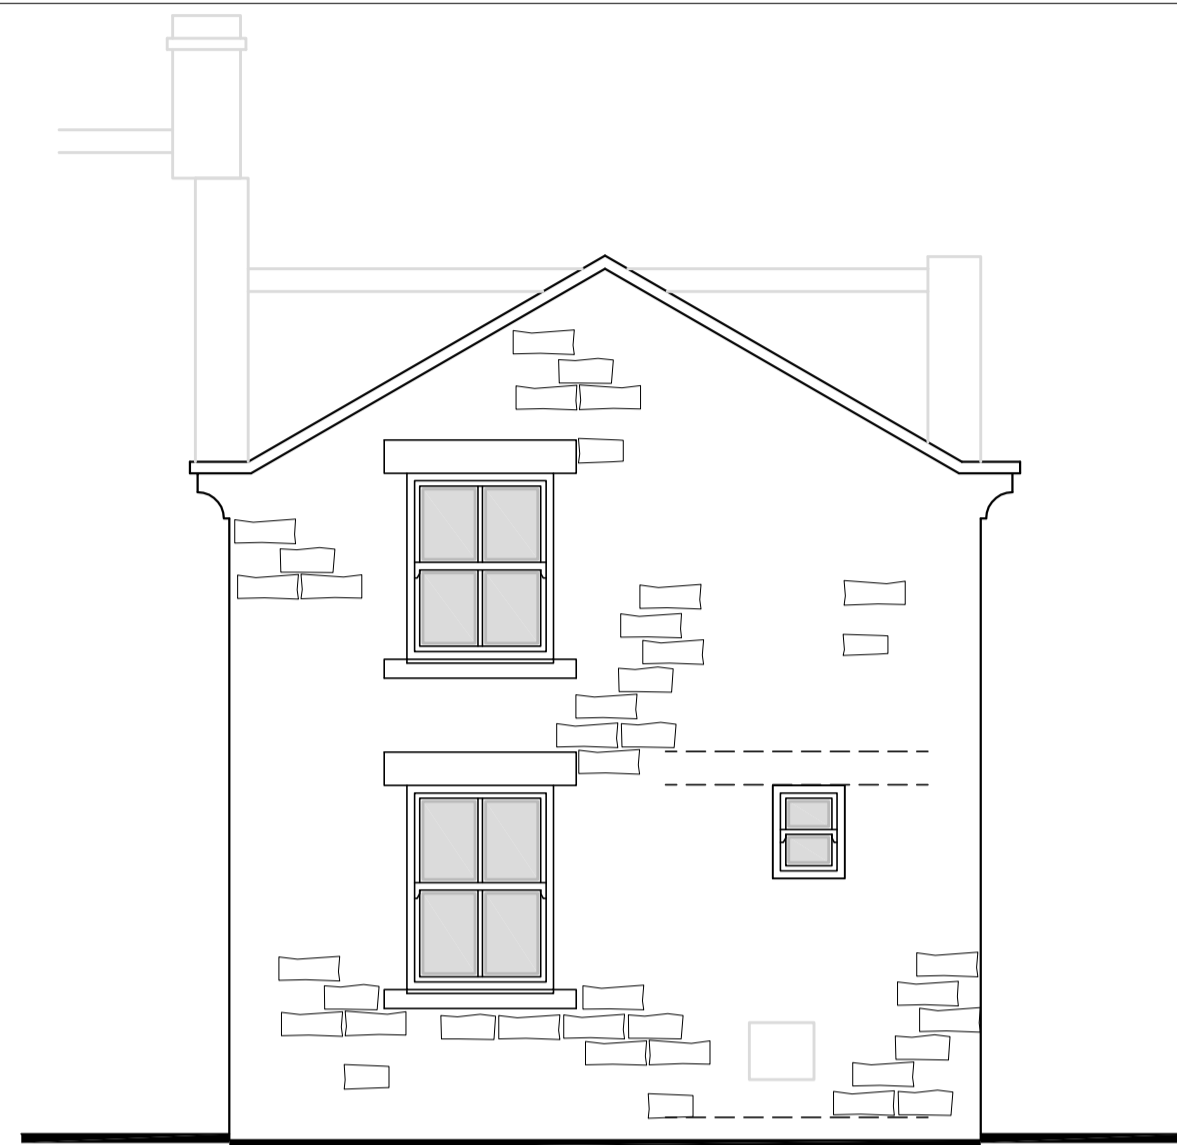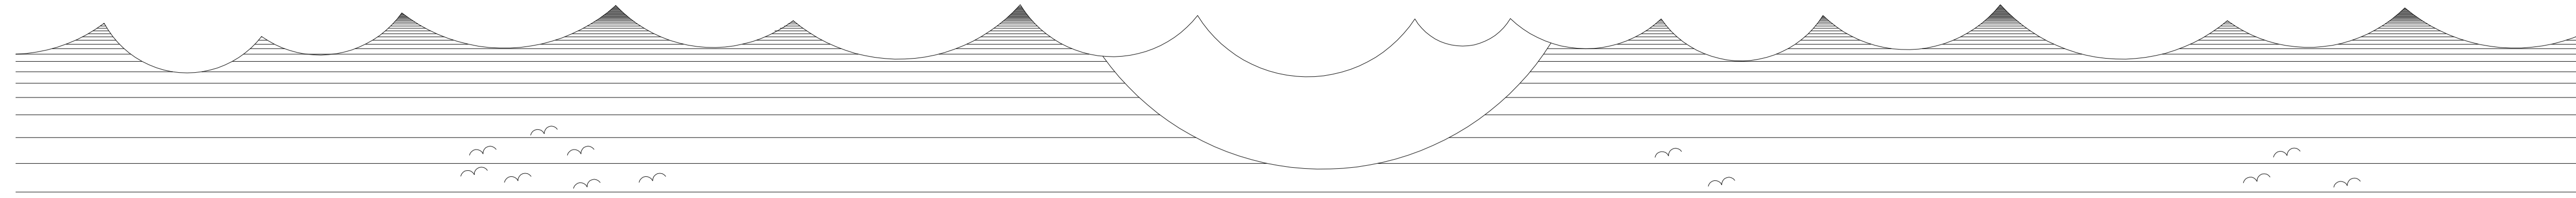


Existing Rear Elevation
 SCALE: 1:50



Existing Side Elevation
 SCALE: 1:50



Existing Front Elevation
 SCALE: 1:50

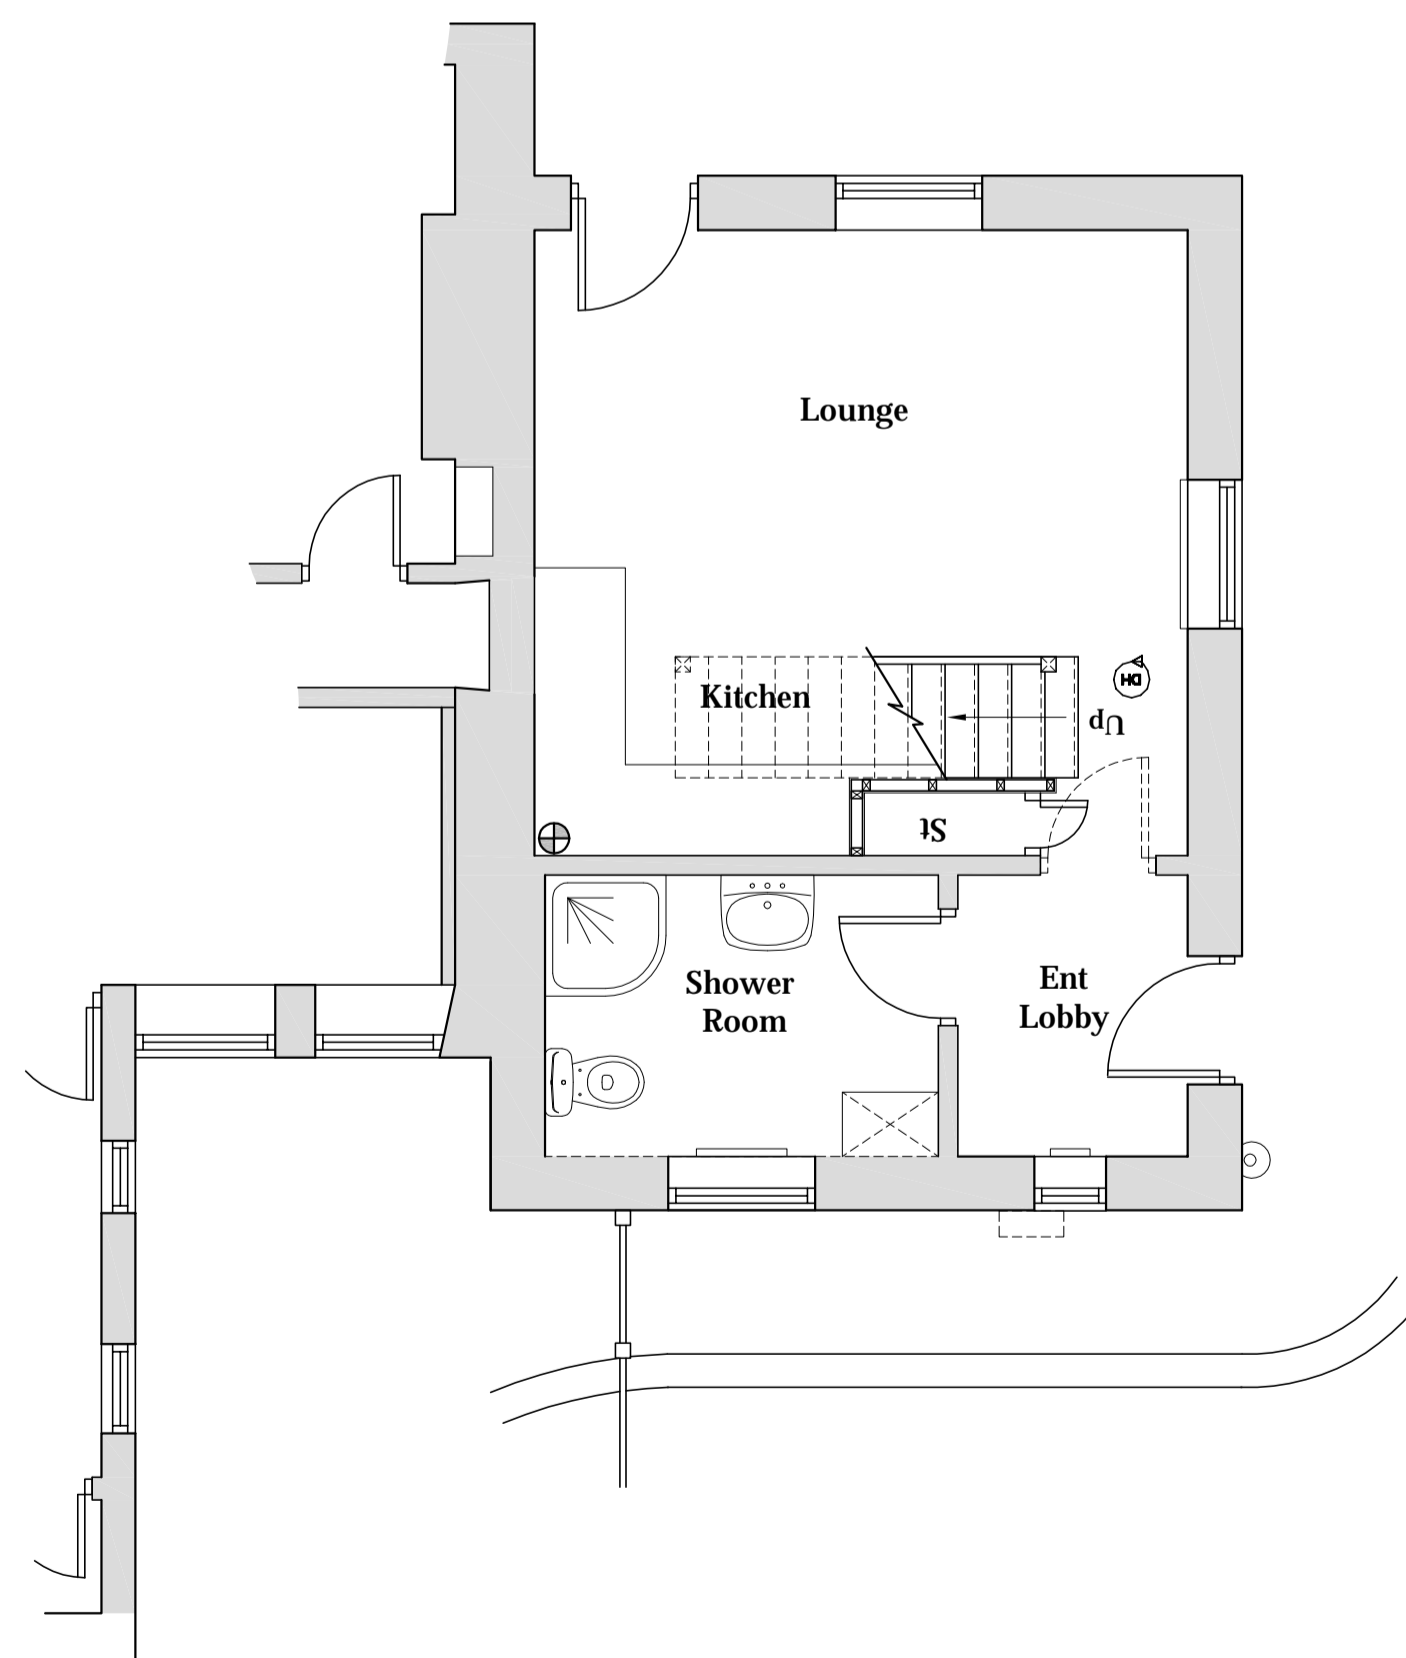

Existing Ground Floor Plan
 SCALE: 1:50

NYMNPA
 08/04/2022

PROVISIONAL
 Drawing for initial comment only
 Further details to be agreed

REV	DATE	BY	AMENDMENT
A	26/08/15	CE	Issued For Client Comment

bhd partnership
 Architecture + Engineering
 Airy Hill Manor, Waterstead Lane,
 Whitby, N. Yorks. YO21 1QB.
 P: +441947 604871 F: +441947 600010
 E: general@bhdpartnership.com

CLIENT: **Ms K Noble**
 PROJECT: **Owl Cottage, 4a The Cliff, Iburndale, Sleights**

Drawing: **Existing Plans and Elevations**

DRAWING STATUS: Preliminary	
DRAWN: C Eynon	CHECKED: N.Duffield
SCALE @ SIZE: 1:50 @ A1	DATE: 26/08/15
DRAWING No: D10681-02	REV: A

Do not scale from this drawing, only figured dimensions are to be taken from this drawing.
 The contractor must verify all dimensions on site before commencing any work or shop drawings.
 The contractor must report any discrepancies before commencing work. If this drawing exceeds the quantities taken in any way, the technician is to be informed before work is initiated.
 Work within the construction (design and management) regulations 1994 is not to start until a health & safety plan has been produced. This drawing is copyright and must not be reproduced without consent of BHD Partnership Ltd.

NYMNPA
08/04/2022

PROVISIONAL
 Drawing for initial comment only
 Further details to be agreed

REV	DATE	BY	AMENDMENT
H	21/03/22	CE	Amended to suit client
G	10/01/22	CE	Windows amended
F	16/11/15	NID	Shed added
E	05/11/15	CE	Amended to suit client comments
D	05/11/15	CE	Altered to suit client
C	28/08/15	NID	Client changes
B	27/08/15	CE	Amended to suit clients
A	26/08/15	CE	Issued For Client Comment



bhd
partnership
 Architecture + Engineering

Airy Hill Manor, Waterstead Lane,
 Whitby, N. Yorks. YO21 1QB.
 P: +441947 604871 F: +441947 600010
 E: general@bhdpartnership.com


CLIENT: **Ms K Noble**
 PROJECT: **Owl Cottage, 4a The Cliff, Iburndale, Sleights**

Drawing: **Proposed Plans and Elevations**

DRAWING STATUS: Preliminary	
DRAWN: C Eynon	CHECKED: N.Duffield
SCALE @ SIZE: 1:50 @ A1	DATE: 26/08/15
DRAWING No: D10681-03	REV: H

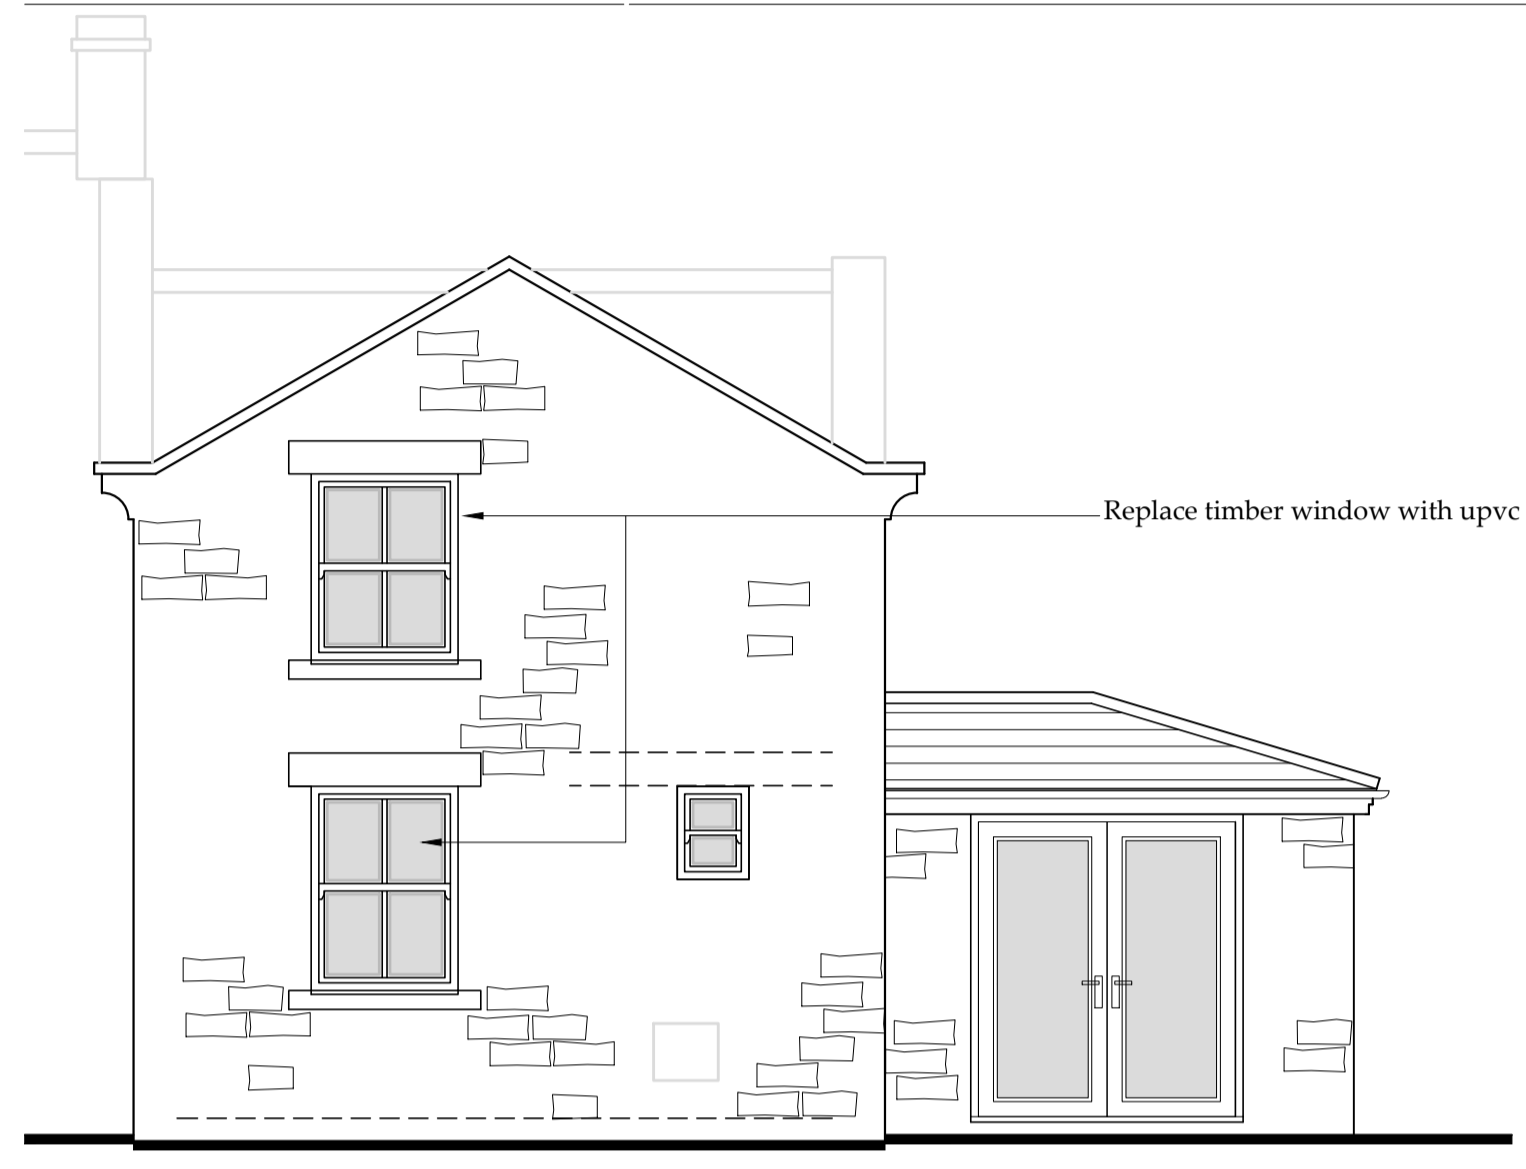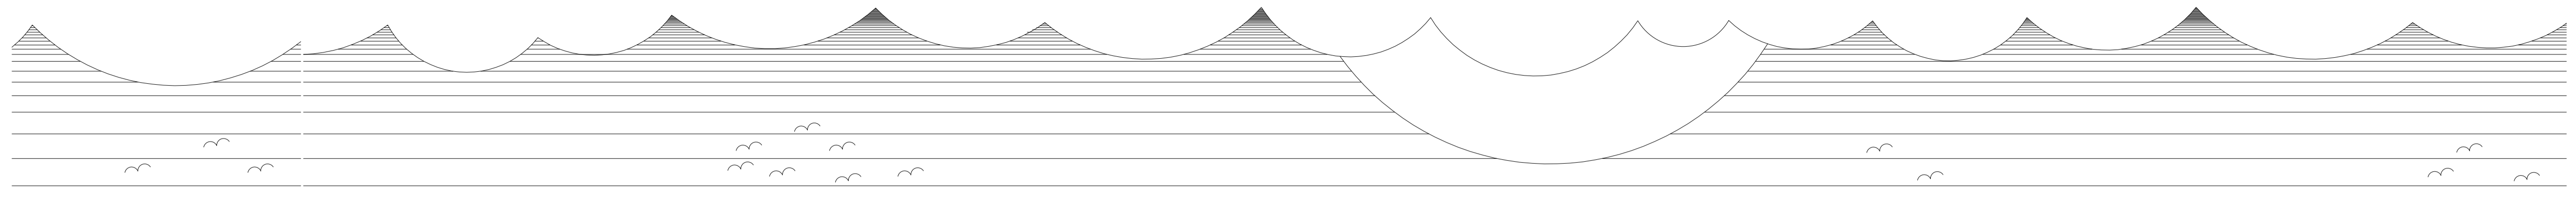


Proposed Rear Elevation
 SCALE: 1:50

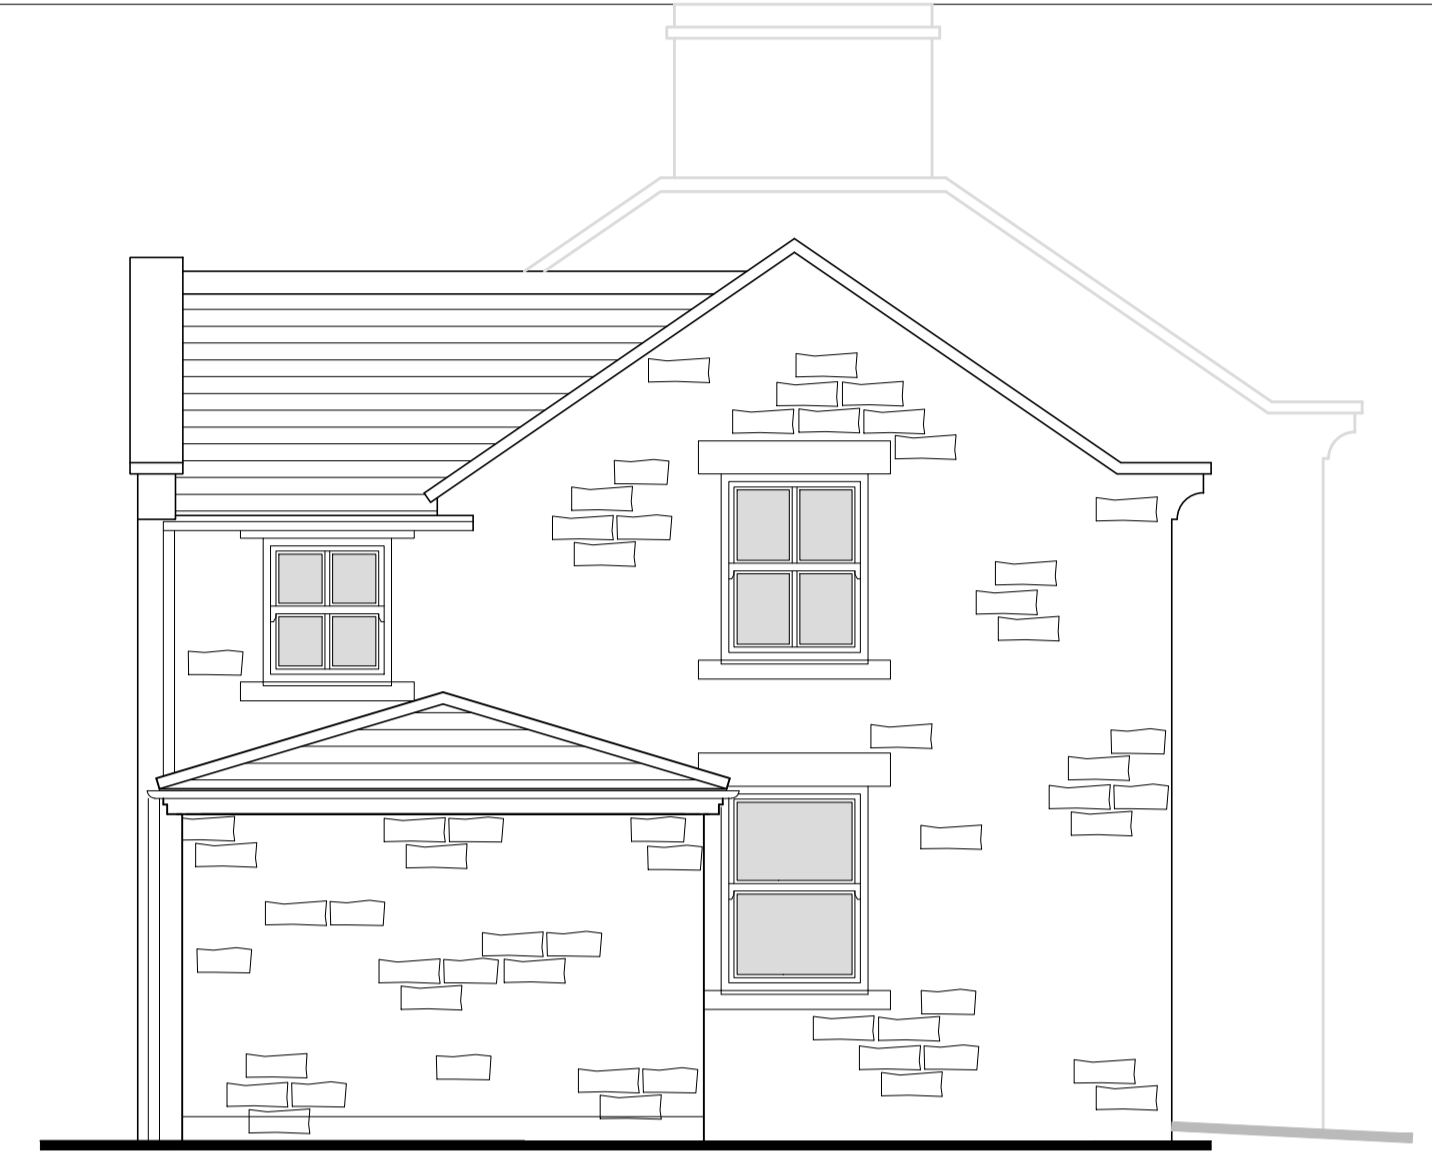


Proposed Side Elevation
 SCALE: 1:50



Proposed Front Elevation
 SCALE: 1:50

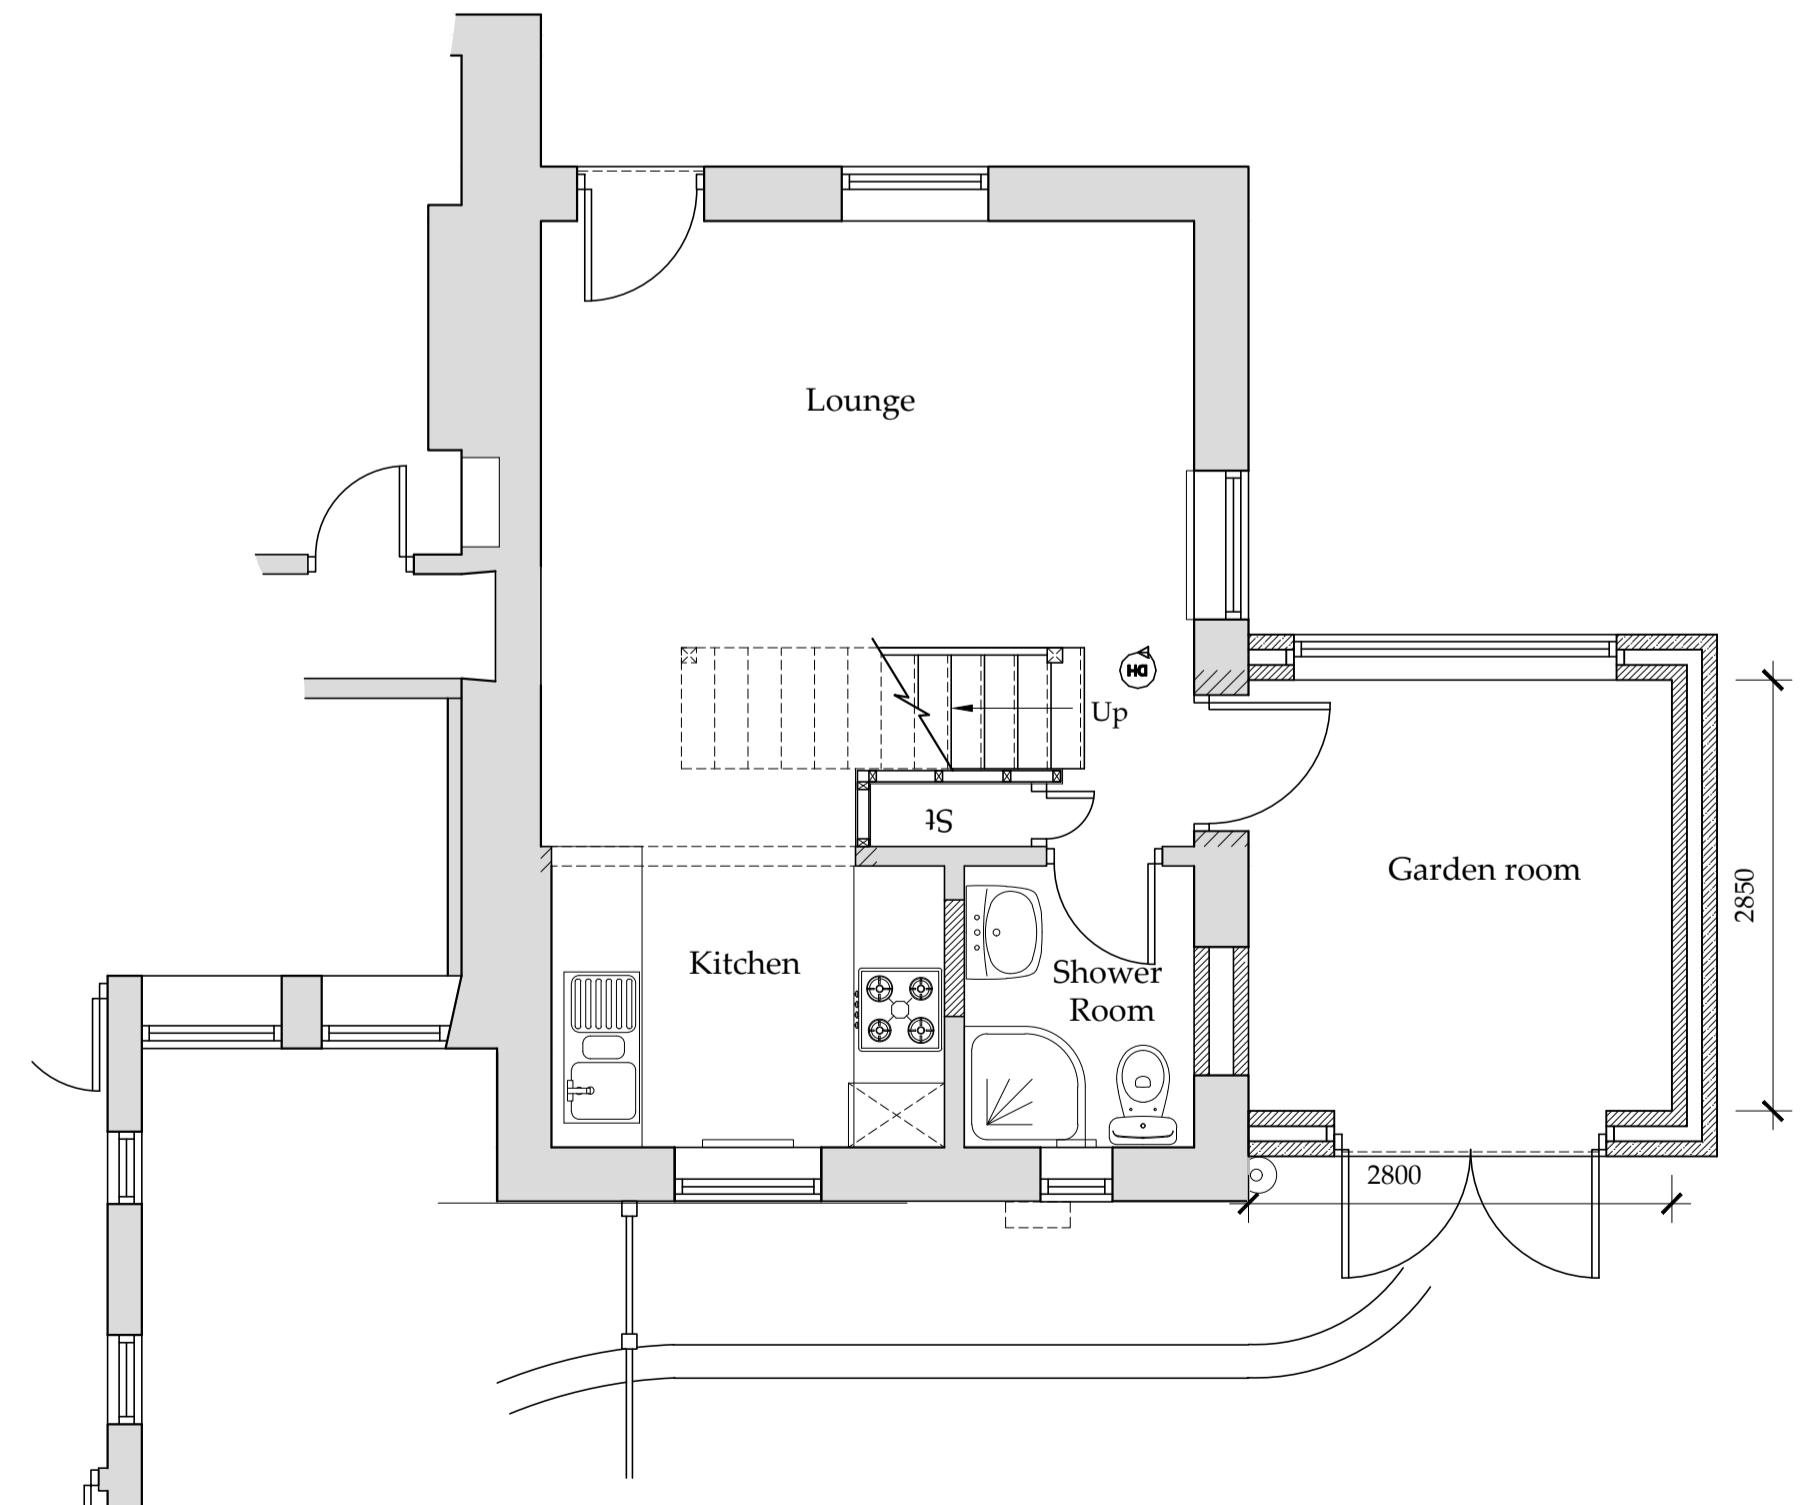

Proposed Ground Floor Plan
 SCALE: 1:50

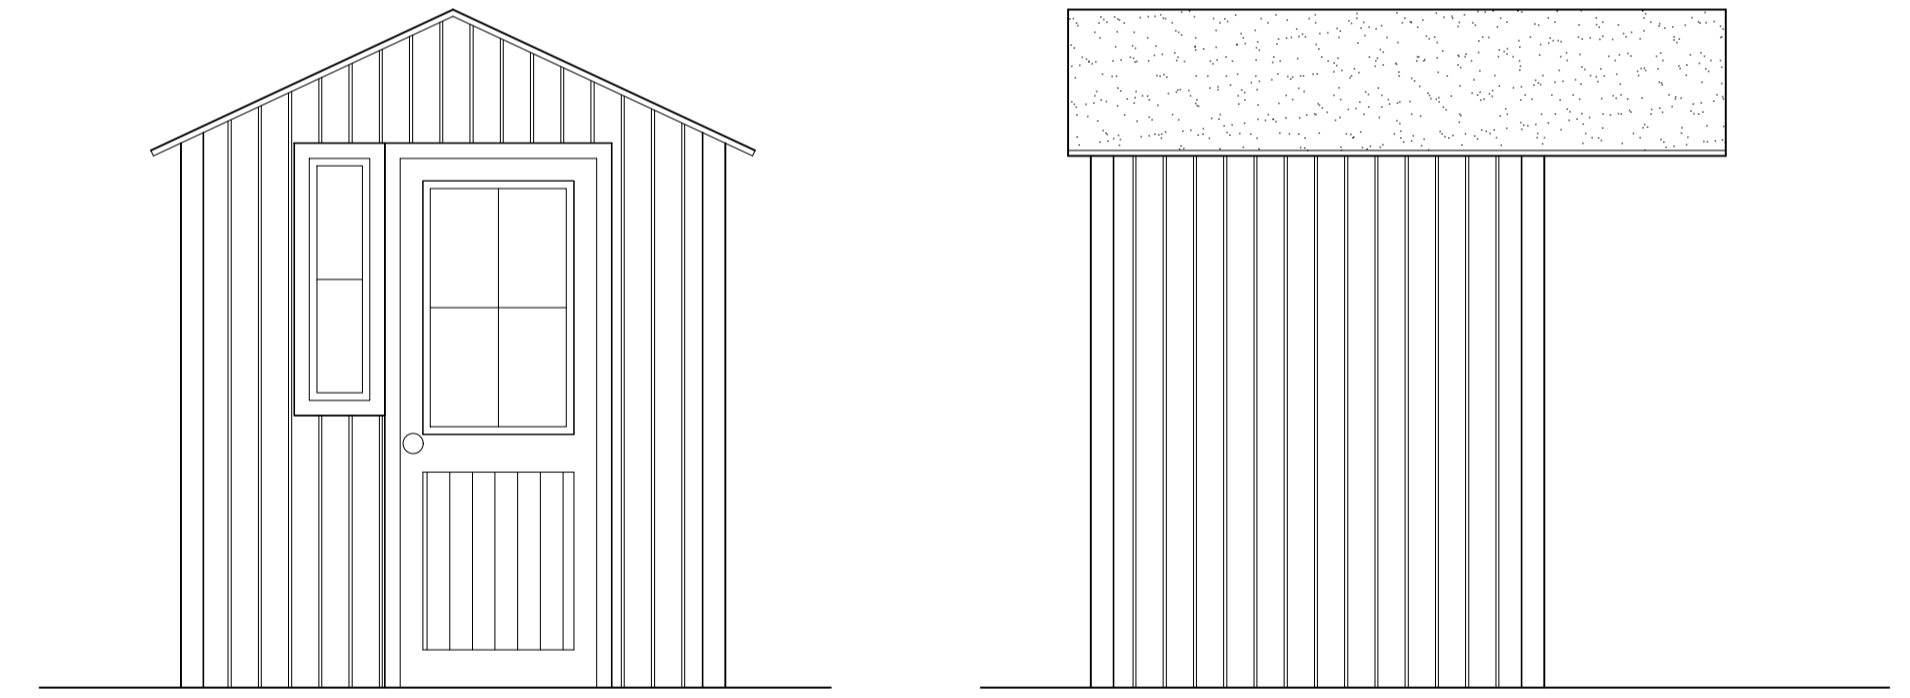

Proposed Shed
 SCALE: 1:25

