


Green End Farm Main House and Annex, Green End, Goathland, Whitby, North Yorkshire, YO22 5LQ

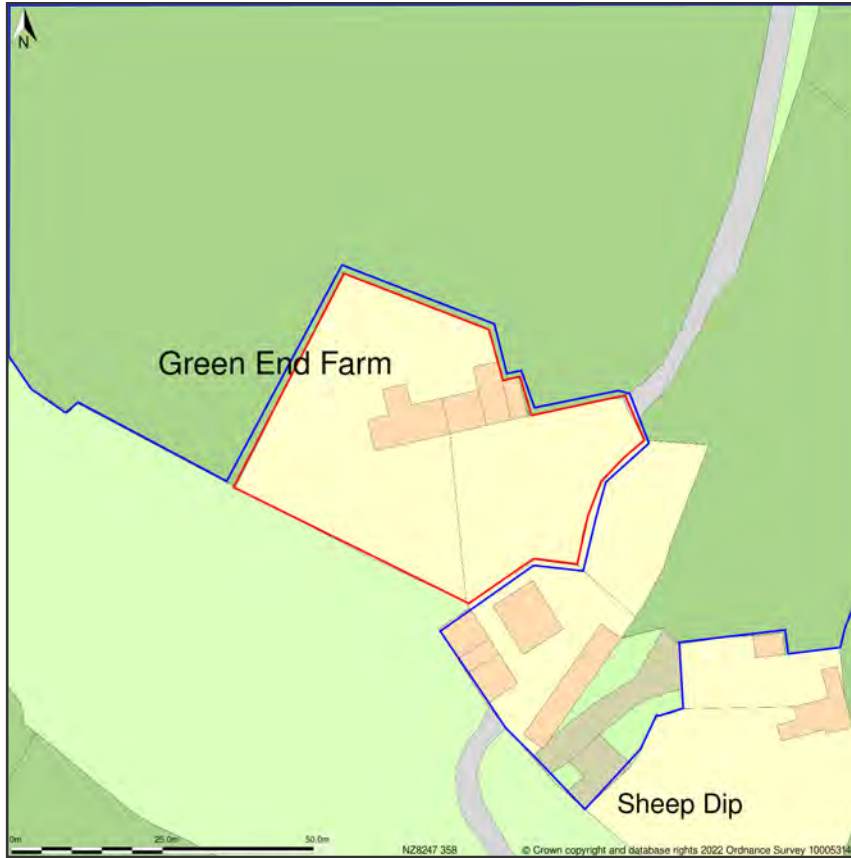



Location Plan shows area bounded by: 482403.35, 503515.35 482544.77, 503656.78 (at a scale of 1:1250), OSGridRef: NZ8247 358. The representation of a road, track or path is no evidence of a right of way. The representation of features as lines is no evidence of a property boundary.

Produced on 27th Jan 2022 from the Ordnance Survey National Geographic Database and incorporating surveyed revision available at this date. Reproduction in whole or part is prohibited without the prior permission of Ordnance Survey. © Crown copyright 2022. Supplied by <https://www.buyaplan.co.uk> digital mapping a licensed Ordnance Survey partner (100053143). Unique plan reference: #00702177-DA892D

Ordnance Survey and the OS Symbol are registered trademarks of Ordnance Survey, the national mapping agency of Great Britain. Buy A Plan logo, pdf design and the www.buyaplan.co.uk website are Copyright © Pass Inc Ltd 2022

NYMNP
22/02/2022

GENERAL NOTES:
THIS DRAWING IS THE COPYRIGHT OF THE ARCHITECT. DO NOT SCALE AND REFER ONLY TO FIGURED DIMENSIONS. CONTRACTOR TO VERIFY ALL CONDITIONS AND DIMENSIONS BY ON SITE INSPECTION. NOTIFY ARCHITECT IMMEDIATELY OF ANY DISCREPANCIES. THESE DRAWINGS ARE TO BE READ IN CONJUNCTION WITH THE MECHANICAL CONSULTANTS STRUCTURAL ENGINEERS DRAWINGS AND THE TENDER DOCUMENTS.

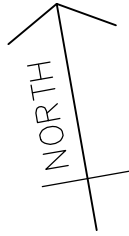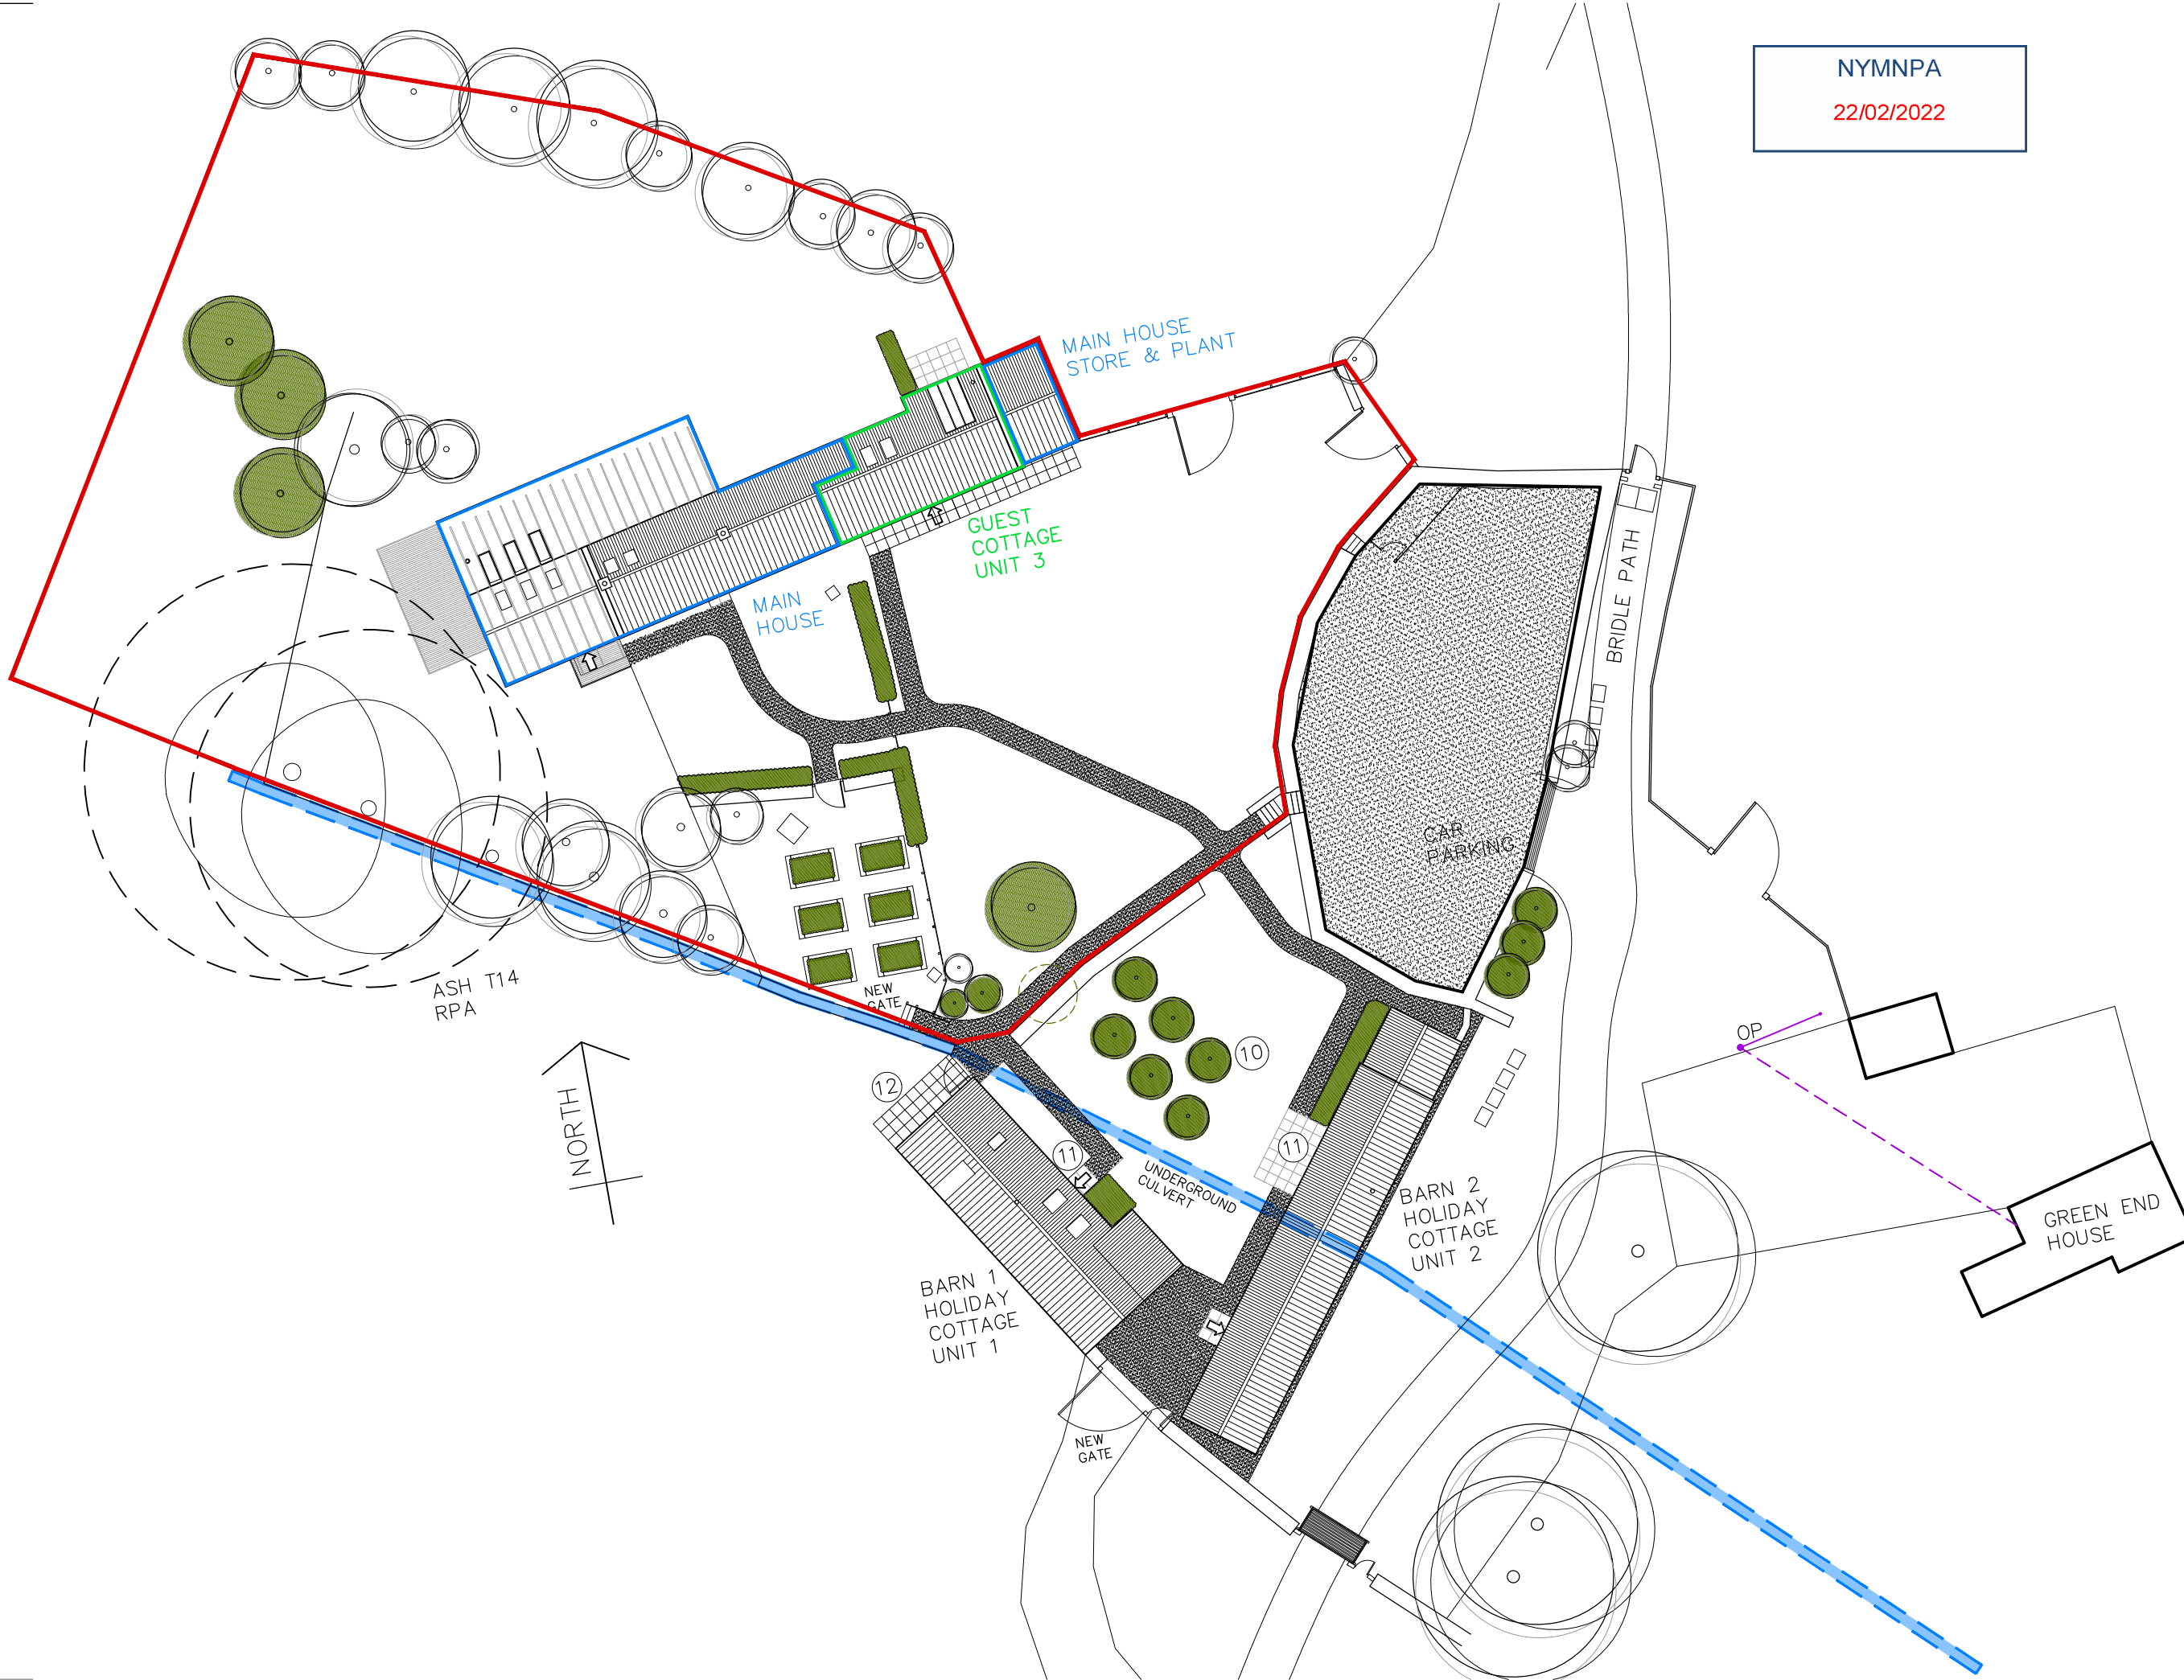


REV A - 24/01/20
OVERHEAD POWER LINE AND UNDERGROUND CULVERT ADDED

rogerson
LIMITED
The Old Post Office
Stonegrave
North Yorkshire
YO62 4LJ

PROJECT	GREEN END FARM GREEN END, GOATHLAND NORTH YORKSHIRE YO22
DRAWING	SITE PLAN (CHANGE OF USE OF ANNEX)
SCALE	DATE
NOT TO SCALE	JAN 2022
DRAWING NO	REVISION
GEF-ANX-P.100	

GENERAL NOTES:
THIS DRAWING IS THE COPYRIGHT OF THE ARCHITECT. DO NOT SCALE AND REFER ONLY TO FIGURED DIMENSIONS. CONTRACTOR TO VERIFY ALL CONDITIONS AND DIMENSIONS BY ON SITE INSPECTION. NOTIFY ARCHITECT IMMEDIATELY OF ANY DISCREPANCIES.
THESE DRAWINGS ARE TO BE READ IN CONJUNCTION WITH THE MECHANICAL CONSULTANTS STRUCTURAL ENGINEERS DRAWINGS AND THE TENDER DOCUMENTS.

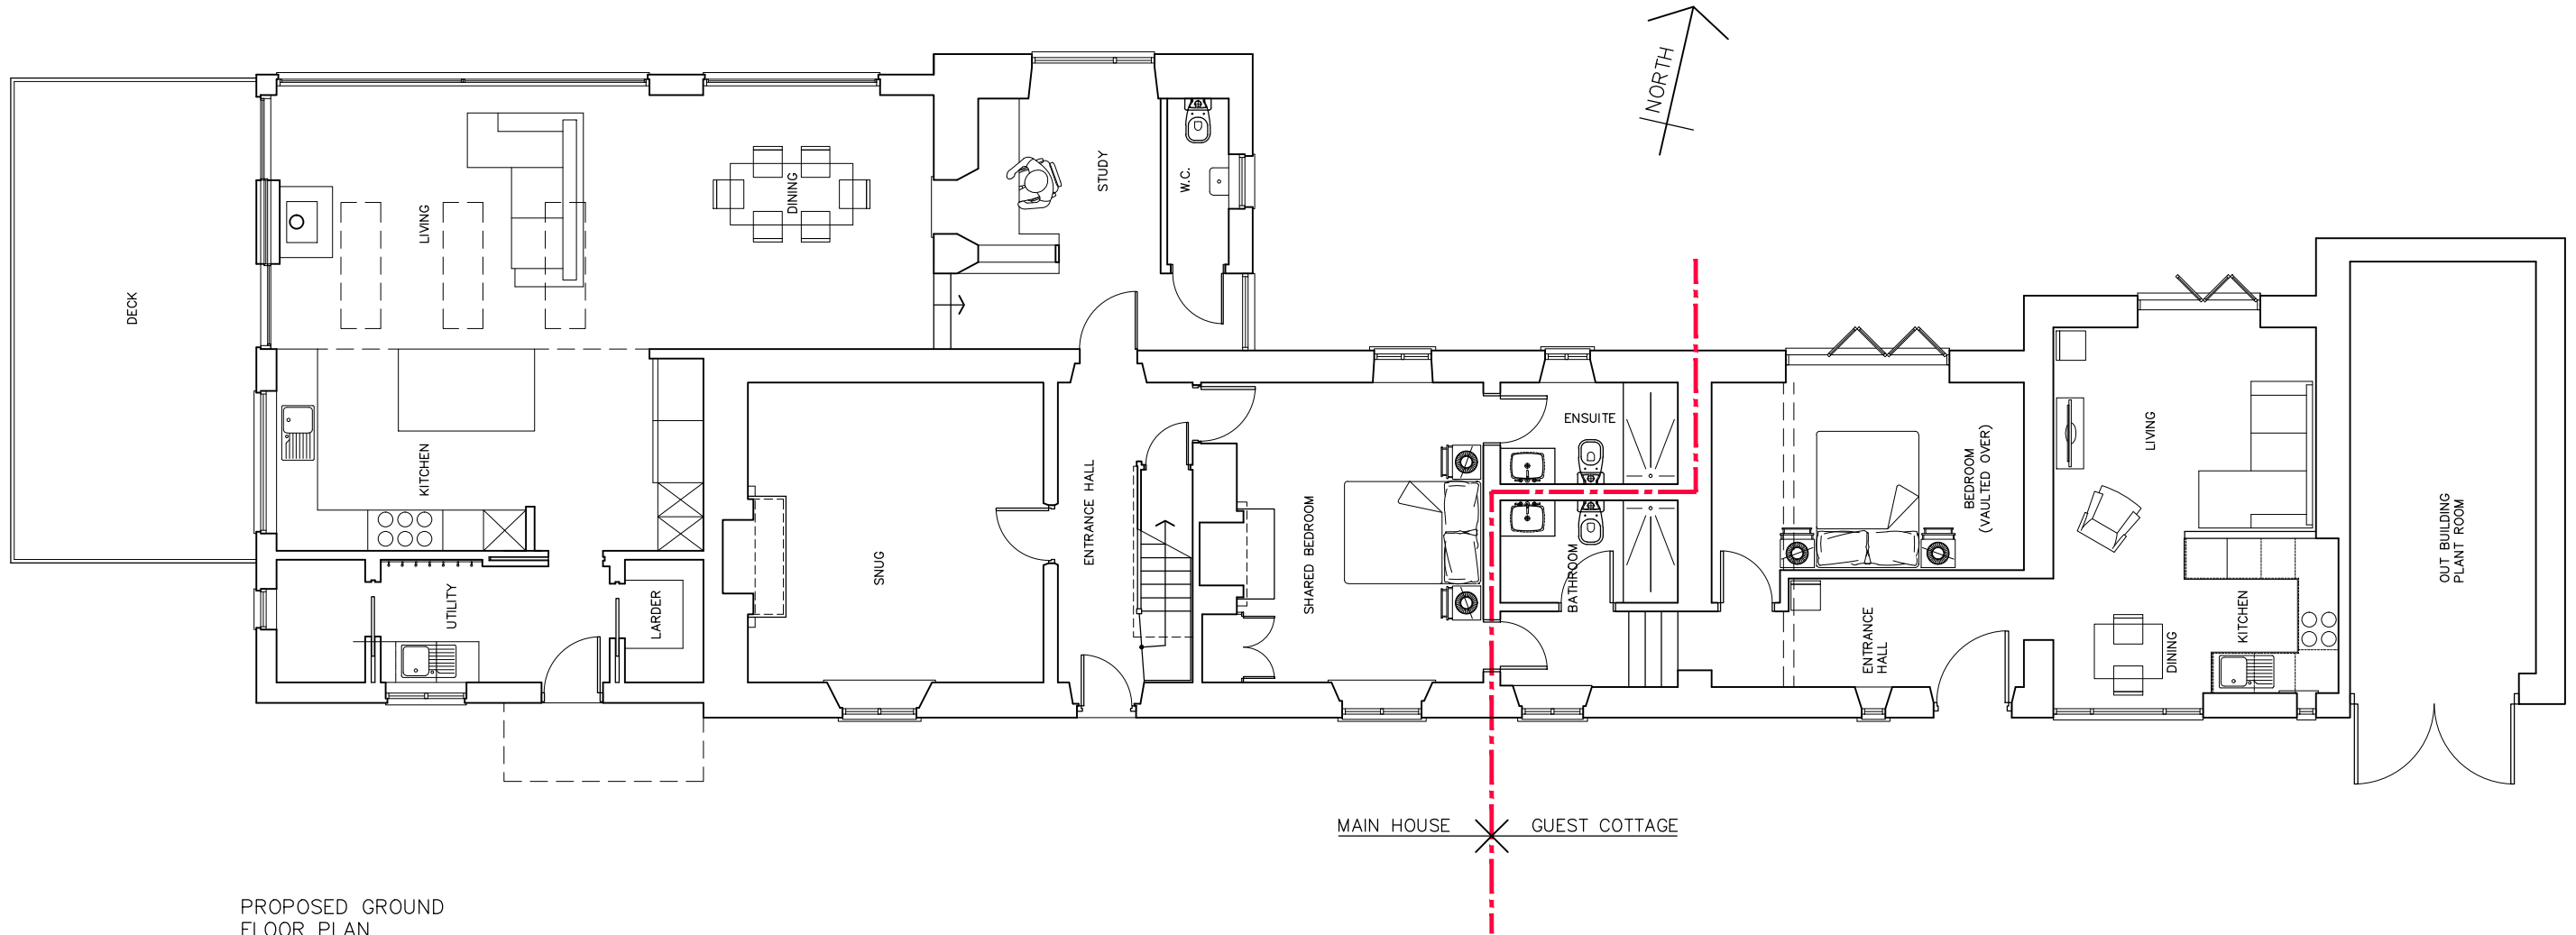


PROPOSED GROUND FLOOR PLAN

NYMNP

22/02/2022

GENERAL NOTES:
THIS DRAWING IS THE COPYRIGHT OF THE ARCHITECT.
DO NOT SCALE AND REFER ONLY TO FIGURED DIMENSIONS
CONTRACTOR TO VERIFY ALL CONDITIONS AND DIMENSIONS
BY ON SITE INSPECTION. NOTIFY ARCHITECT IMMEDIATELY
OF ANY DISCREPANCIES.
THESE DRAWINGS ARE TO BE READ IN CONJUNCTION WITH
THE MECHANICAL CONSULTANTS STRUCTURAL ENGINEERS
DRAWINGS AND THE TENDER DOCUMENTS.

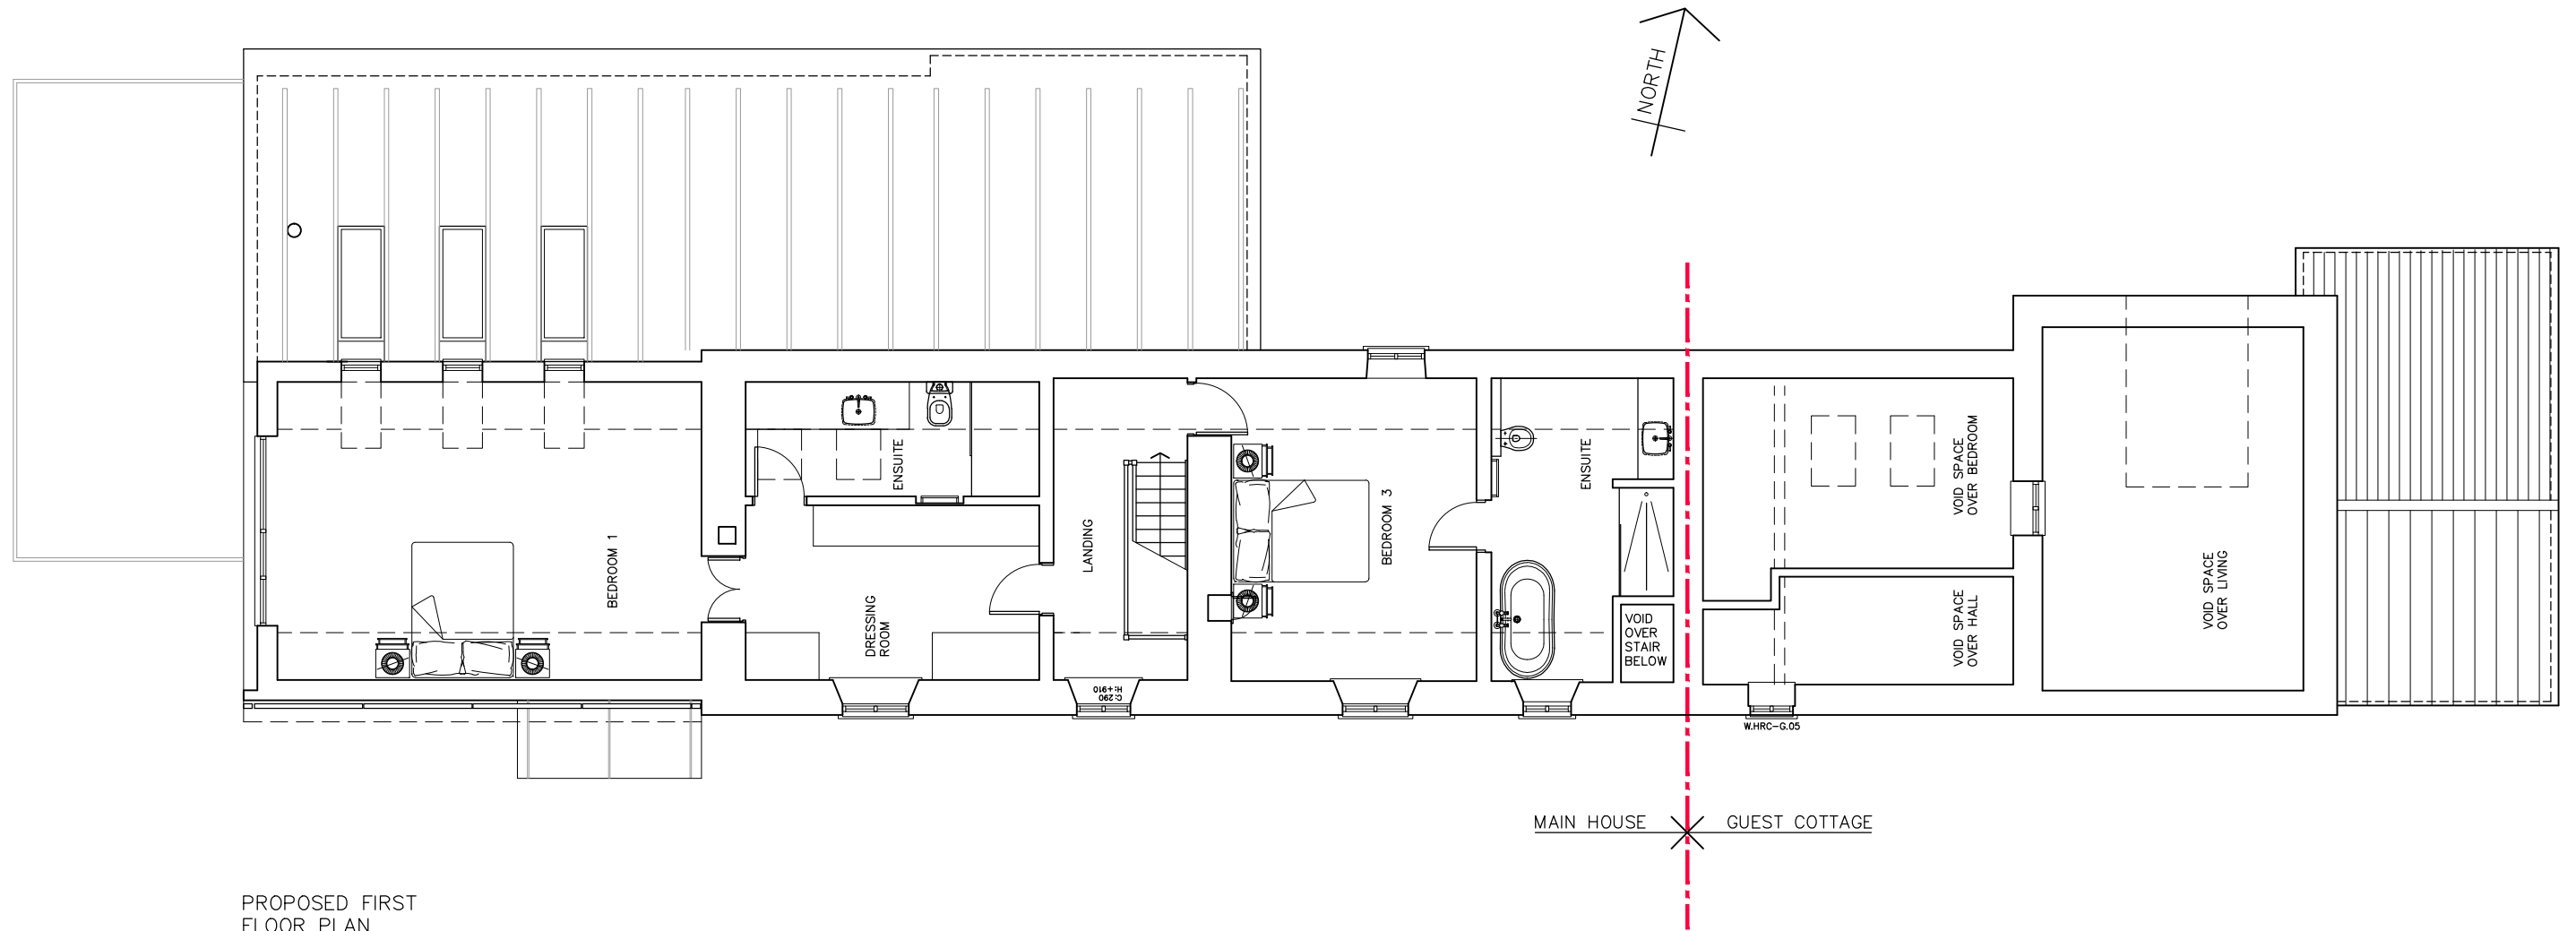

PROPOSED FIRST FLOOR PLAN

 **rogerson**
LIMITED

The Old Post Office
Stonegrave
North Yorkshire
YO62 4LJ

PROJECT
GREEN END FARM
GREEN END, GOATHLAND
NORTH YORKSHIRE YO22

DRAWING
MAIN HOUSE AND ANNEX
PROPOSED FIRST FLOOR
PLAN

SCALE 1:100 @ A3 DATE JAN 2022

DRAWING NO GEF-ANX-P.111 REVISION