


NYMNP

29/04/2022

SITE LOCATION PLAN
AREA 16 HA
SCALE: 1:2500 on A4
CENTRE COORDINATES: 486222 , 508681

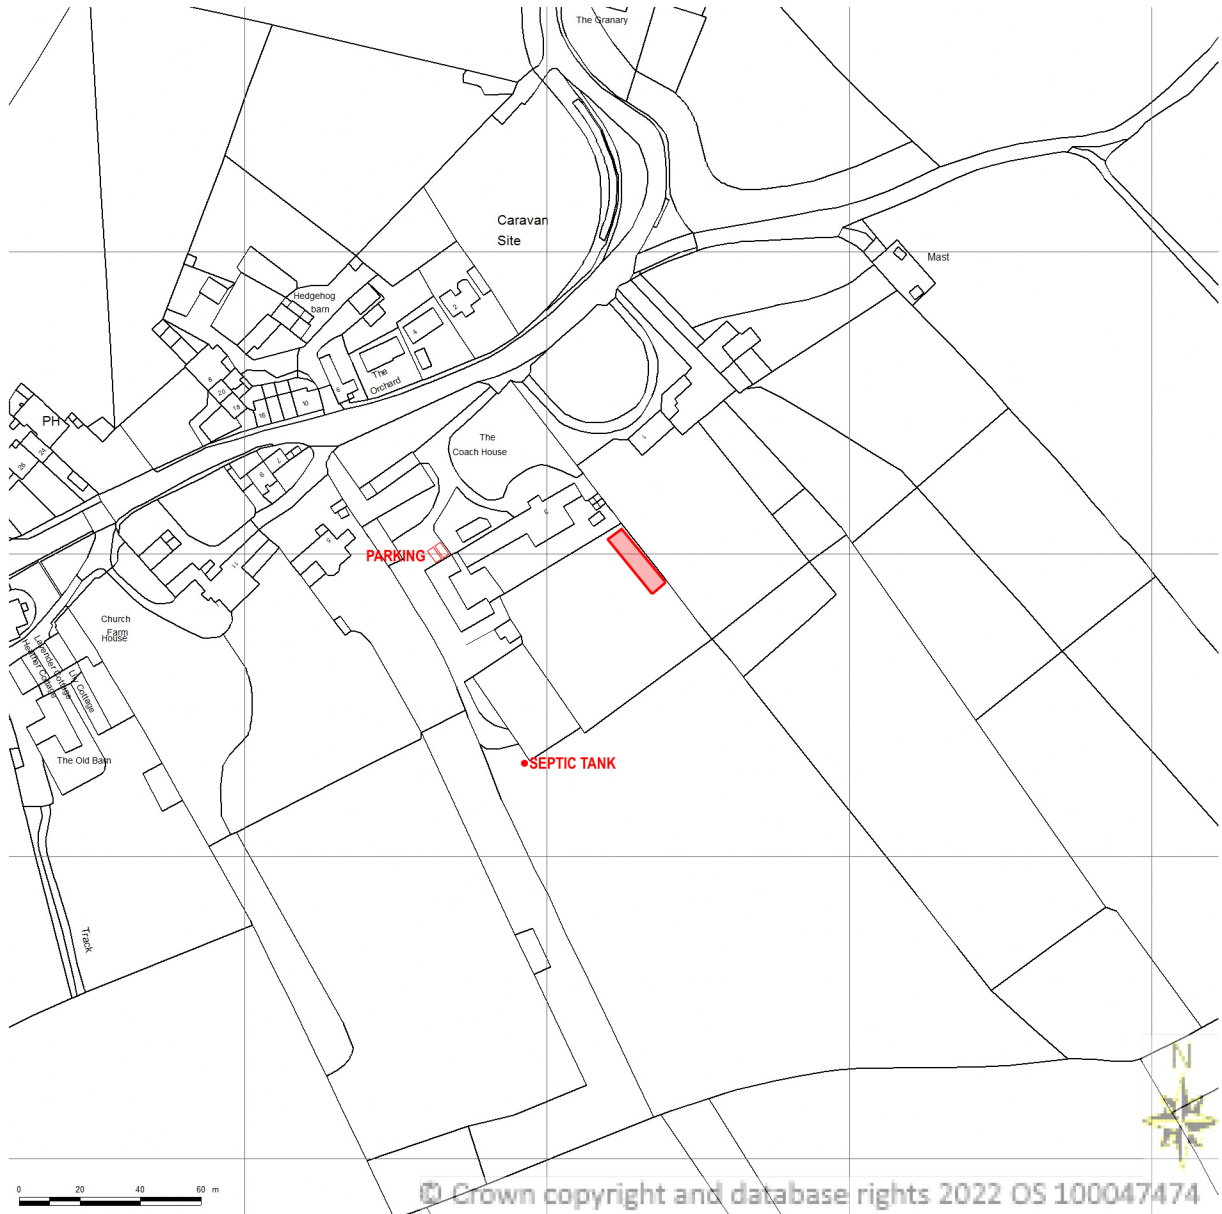

AMENDED



NYMNPA

29/04/2022

SITE LOCATION PLAN

AREA 16 HA

SCALE: 1:2500 on A4


CENTRE COORDINATES: 486222 , 508681

AMENDED







PROPOSED FRONT ELEVATION
SCALE 1:50

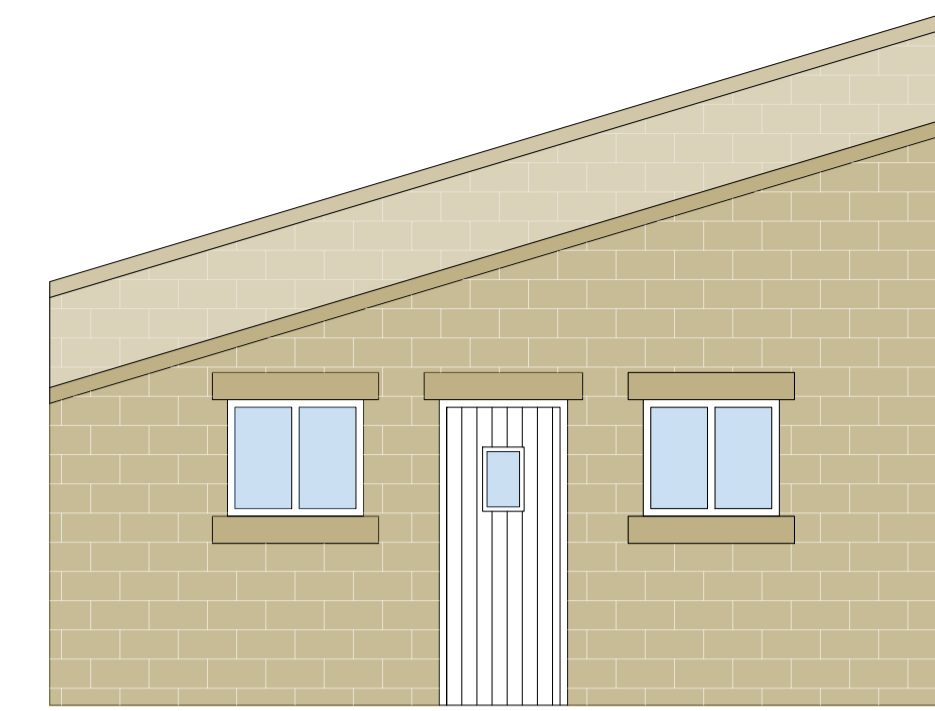

PROPOSED SIDE ELEVATION
SCALE 1:50

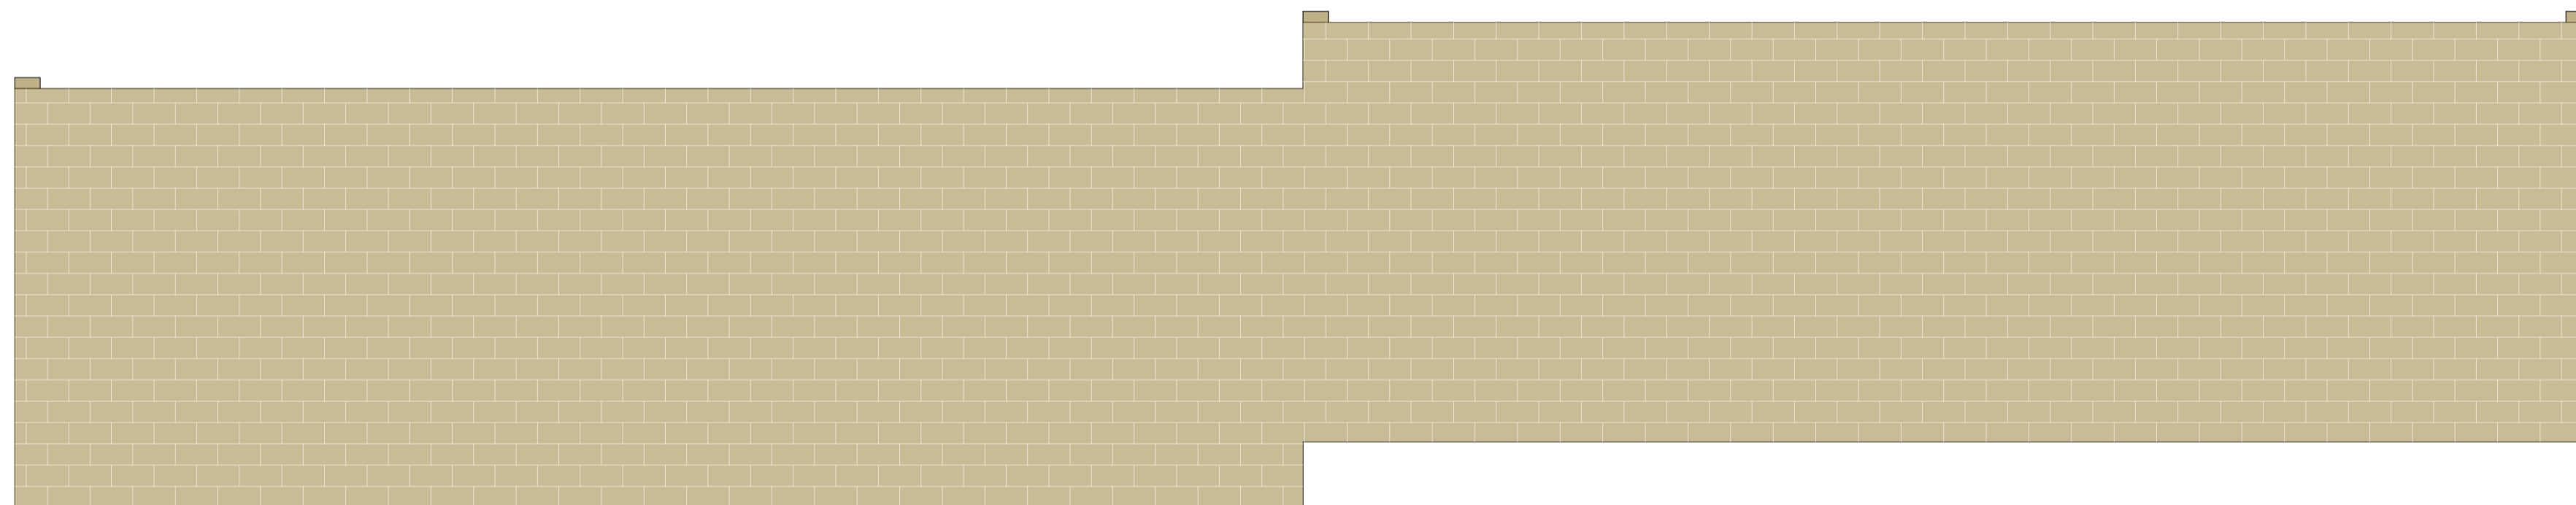


PROPOSED REAR ELEVATION
SCALE 1:50

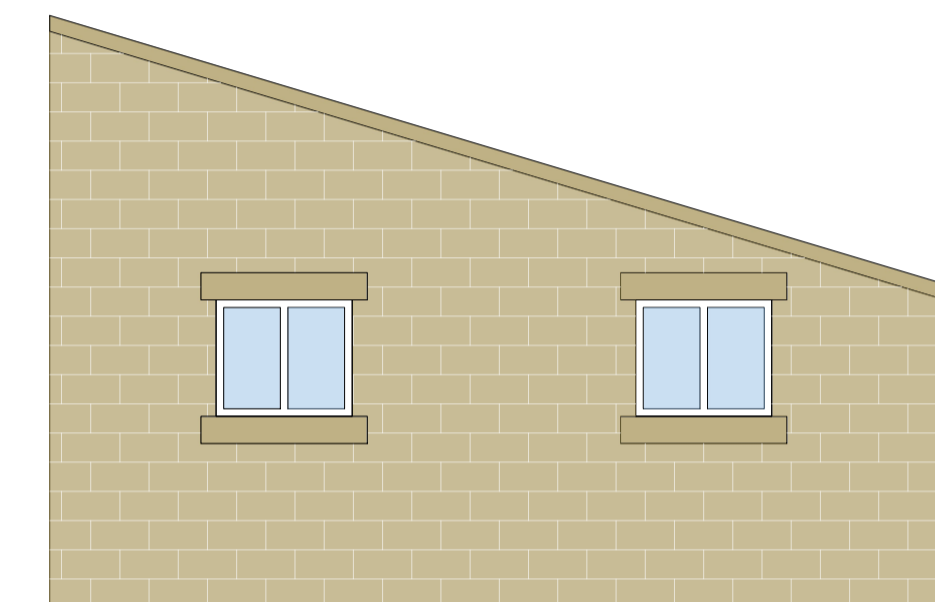


PROPOSED SIDE ELEVATION
SCALE 1:50

AMENDED

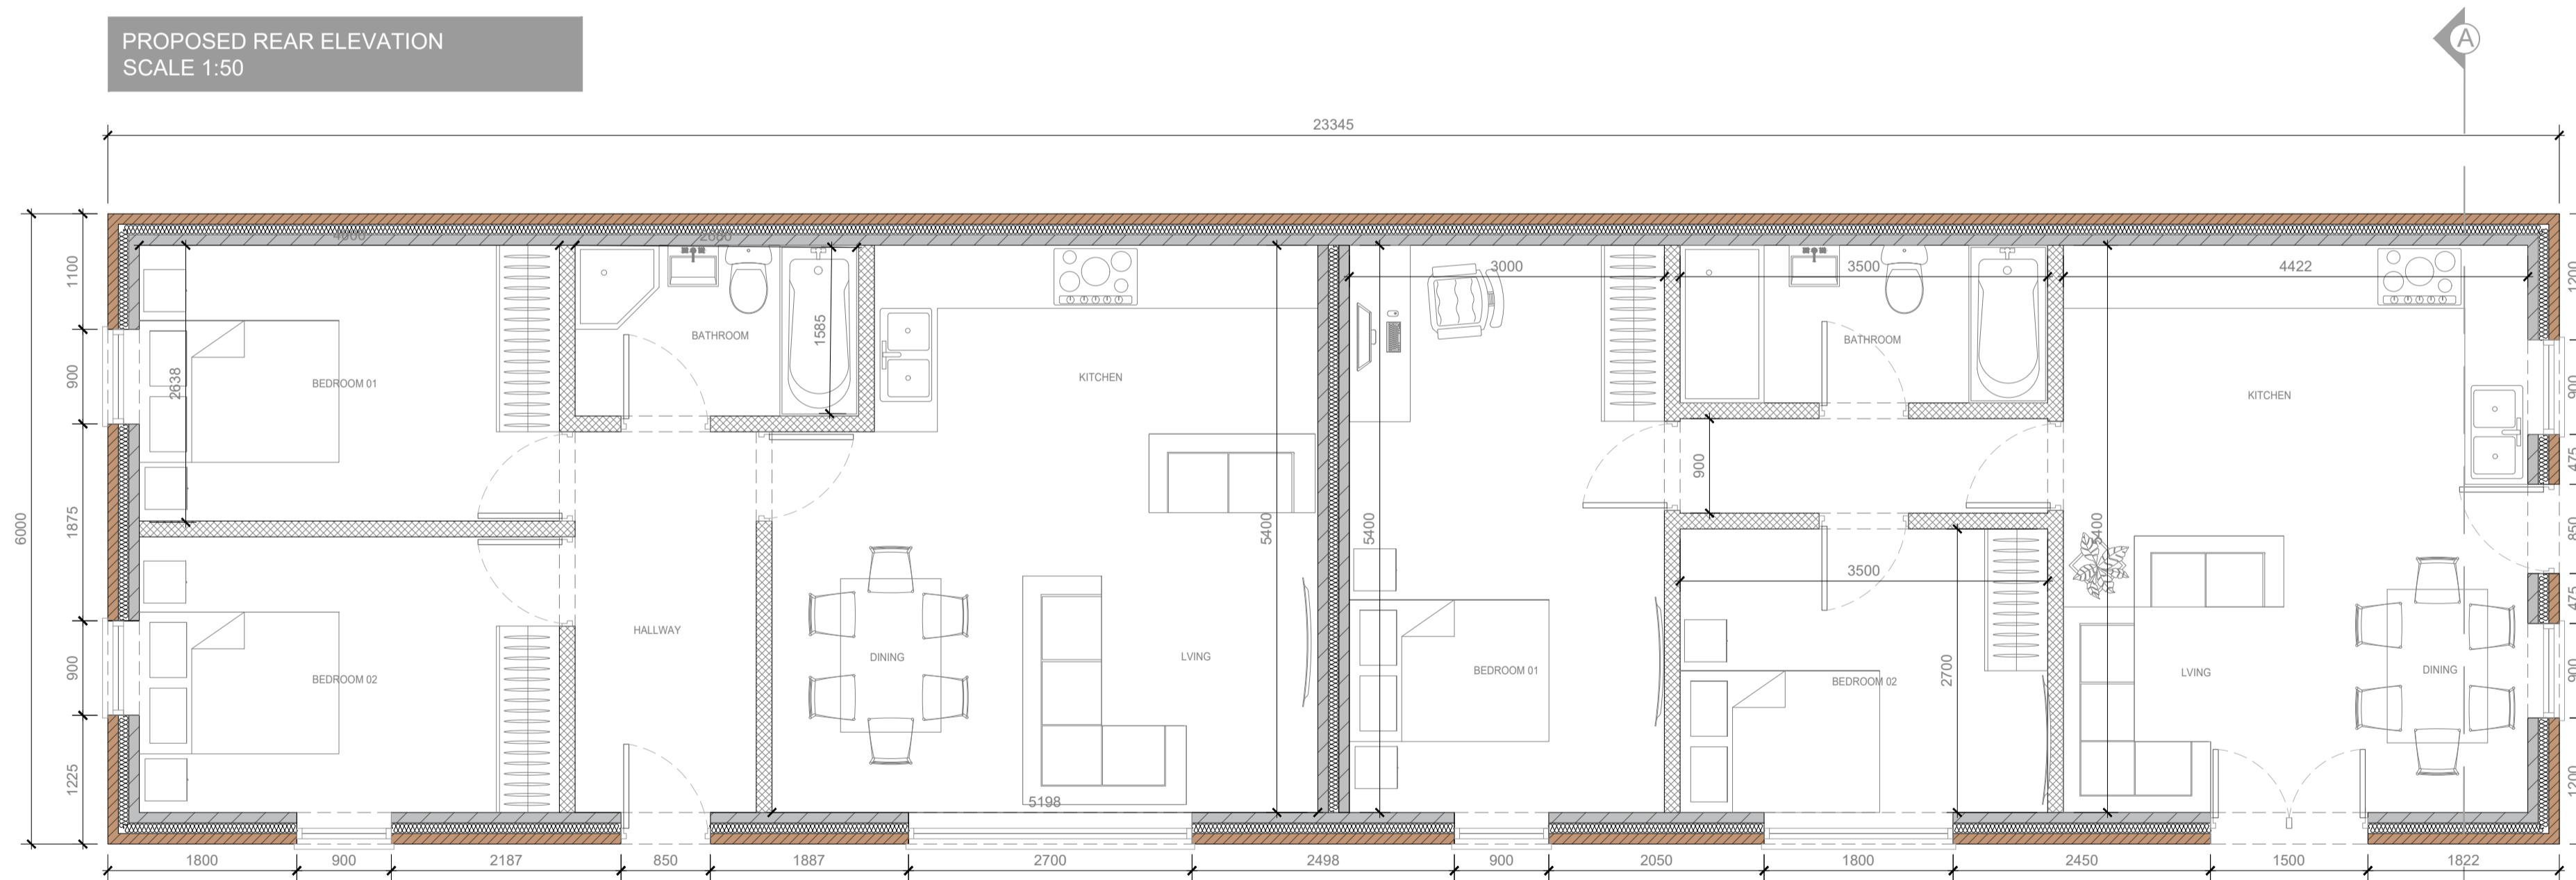

PROPOSED GROUND FLOOR PLAN
SCALE 1:50

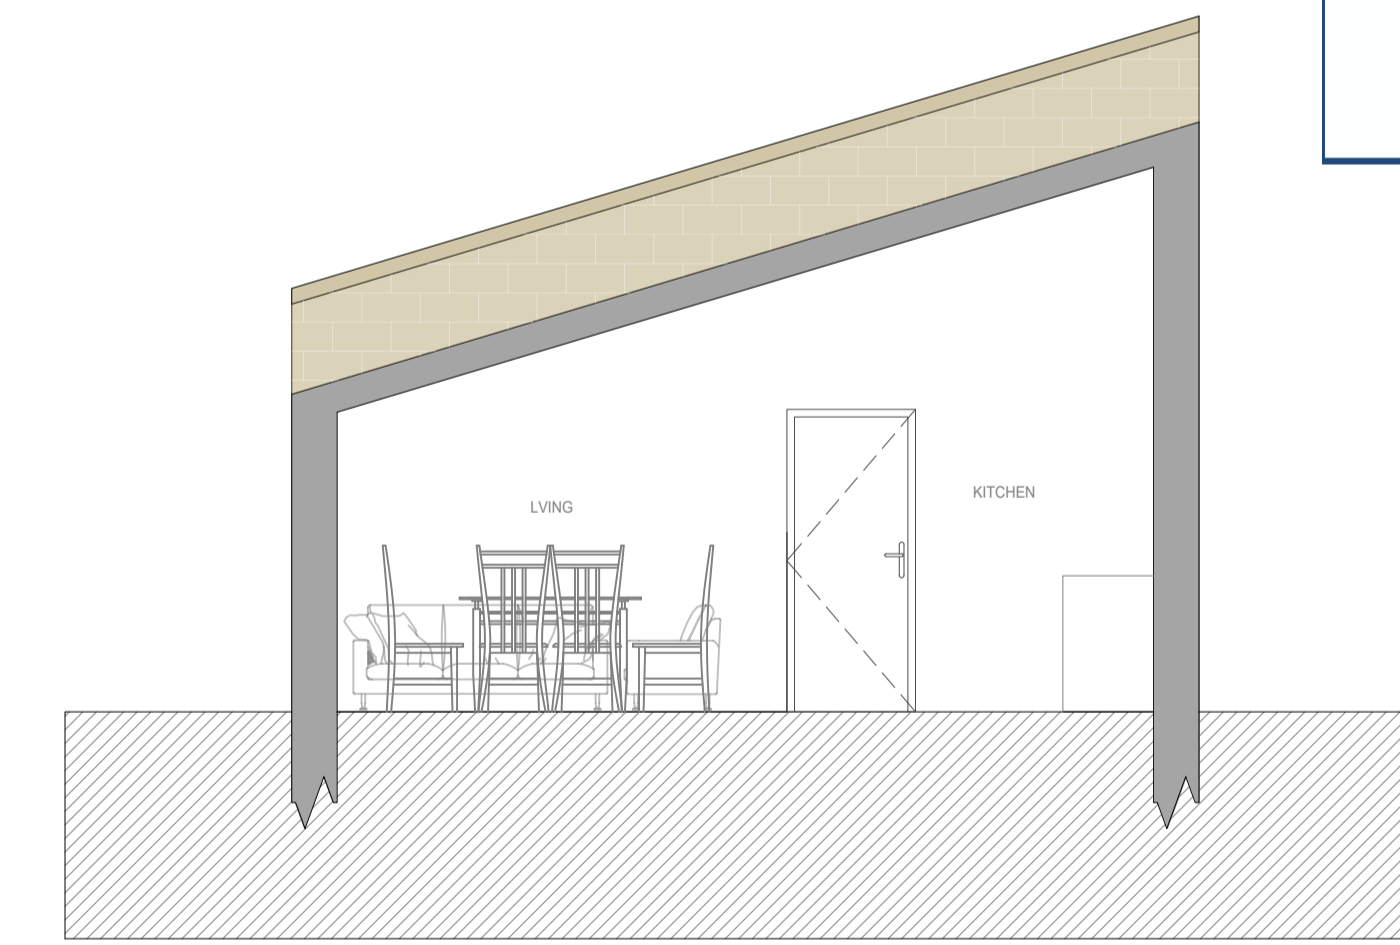

PROPOSED SECTION
SCALE 1:50

NYMNPA
29/04/2022

EXISTING EXTERIOR/STRUCTURAL WALL
 PROPOSED INTERNAL STUD WALLS
 PROPOSED EXTERIOR WALL
 100mm BRICK WORK + 100mm INSULATED CAVITY + 100mm BLOCK
 PROPOSED STRUCTURAL ELEMENTS TO ENGINEER SPECIFICATION AND DETAILS

PYRAMID
 ARCHITECTURAL DESIGN
 WEBSITE:
 WWW.PYRAMIDDESIGNS.CO.UK

DRAWN BY: CT
 CHECKED BY: BW
 EMAIL: INFO@PYRAMIDDESIGNS.CO.UK
 TEL: 01642 280 339

ADDRESS: BEECH HILL AISLABY,
 NORTH YORKSHIRE
 CLIENT NAME: PETER COLLINSON
 PROJECT: NEW BUILD

DRAWING:
 PROPOSED DRAWINGS
 -ELEVATIONS
 -SECTION
 -GROUND FLOOR PLAN

ALL RIGHTS RESERVED.
 THIS DRAWING MUST NOT BE REPRODUCED WITHOUT PERMISSION.
 DO NOT SCALE OFF DRAWINGS.
 ALL DIMENSIONS TO BE CHECKED BY CONTRACTOR ON-SITE.
 CONSTRUCTION MUST ONLY COMMENCE ONCE PLANNING, BUILDING CONTROL AND ANY OTHER RELEVANT APPROVALS HAVE BEEN OBTAINED.
 IT IS THE RESPONSIBILITY OF THE OWNER TO ENSURE APPROVALS HAVE BEEN GRANTED.
 ANY DISCREPANCIES MUST BE REPORTED TO THE ARCHITECT, SURVEYOR, ENGINEER OR RESPONSIBLE PERSON IMMEDIATELY.
 THE CONTRACTOR IS RESPONSIBLE FOR ENSURING COMPLIANCE WITH THE CDM REGULATIONS AND MANDATORY H&S ON SITE PRECAUTIONS.
 THE CLIENT/BUILDING OWNER MUST OBTAIN THE NECESSARY PARTY WALL AGREEMENTS PRIOR TO COMMENCING WORKS ON SITE

SCALE : 1-50@A1
 DATE: 04/03/22
 DWG NO = 01

Copyright