

NYMNPA
15/03/2022

Location Plan
Scale 1:2500

Block Plan
Scale 1:500

Ordnance Survey Licence No. 100002562

b h d partnership

Airy Hill Manor, Whitby, North Yorkshire, UK, YO21 1QB.
Tel: 01947-604871 Fax: 01947-600010
general@bhdpartnership.com www.bhdpartnership.com



●DO NOT SCALE from this drawing. Only figured dimensions are to be taken from this drawing.
●The Contractor must verify all dimensions on site before commencing any work or shop drawings.
●The Contractor must report any discrepancies before commencing work. If this drawing exceeds the quantities taken in any way, the Technician is to be informed before work is initiated.
●Work within The Construction (Design and Management) Regulations 2015 is not to start until a Health & Safety Plan has been produced. This drawing is Copyright and must not be reproduced without consent of BHD Partnership Ltd

REV	DATE	BY	AMENDMENT	CHKD	APVD
C	04/02/22	CE	Red and blue lines added		
B	31/01/22	CE	Store amended		
A	19/01/22	nid	Issued for approval		

CLIENT: Sandfield House Farm Caravan Park			
PROJECT: New store			
A3	DRN:	NID	DATE: 19/01/22
SCALE:	As shown	ISSUE:	Preliminary

DRAWING TITLE: Location Plan and Block Plan	
DRAWING NR: D11412-20	REV: C

Do not scale from this drawing, only figured dimensions are to be taken from this drawing.
 The contractor must verify all dimensions on site before commencing any work or shop drawings.
 The contractor must report any discrepancies before commencing work. If this drawing exceeds the quantities taken in any way, the technician is to be informed before work is initiated.
 Work within the construction (design and management) regulations 2015 is not to start until a health & safety plan has been produced. This drawing is copyright and must not be reproduced without consent of BHD Partnership Ltd.
CDM Regulations
 Contractor must not start without 'Pre Construction Information' from Principle Designer. If unsure contact BHD.
 Contractor must agree the 'Principle Contractor' roll with the client prior to commencement of the works.
 Ensure if required under CDM2015 regulations that the project is notified to the HSE.

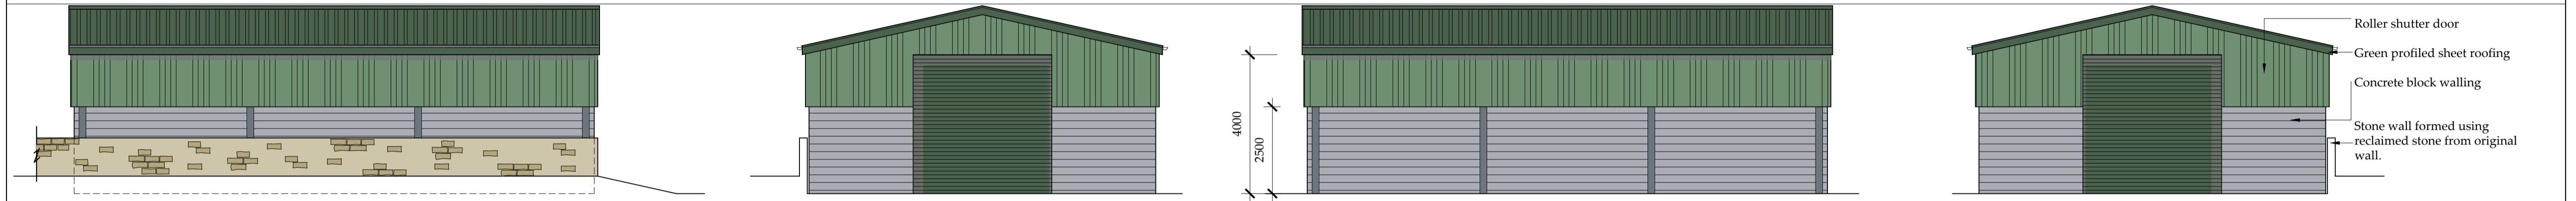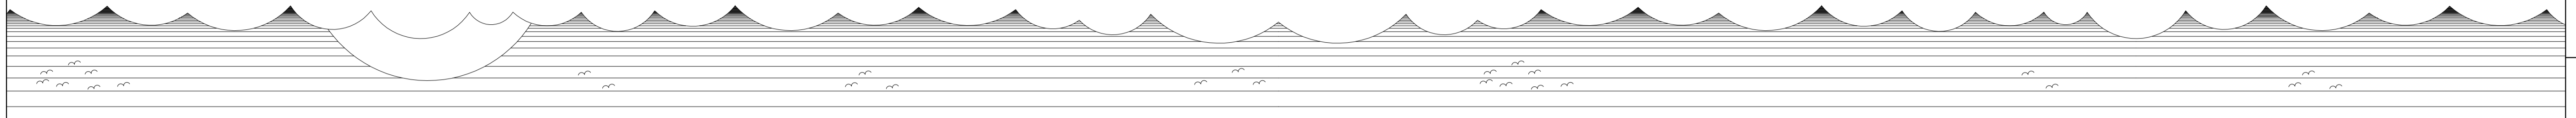


Side Elevation (North)
Scale 1:100


Front Elevation
Scale 1:100

Side Elevation (South)
Scale 1:100

Rear Elevation
Scale 1:100

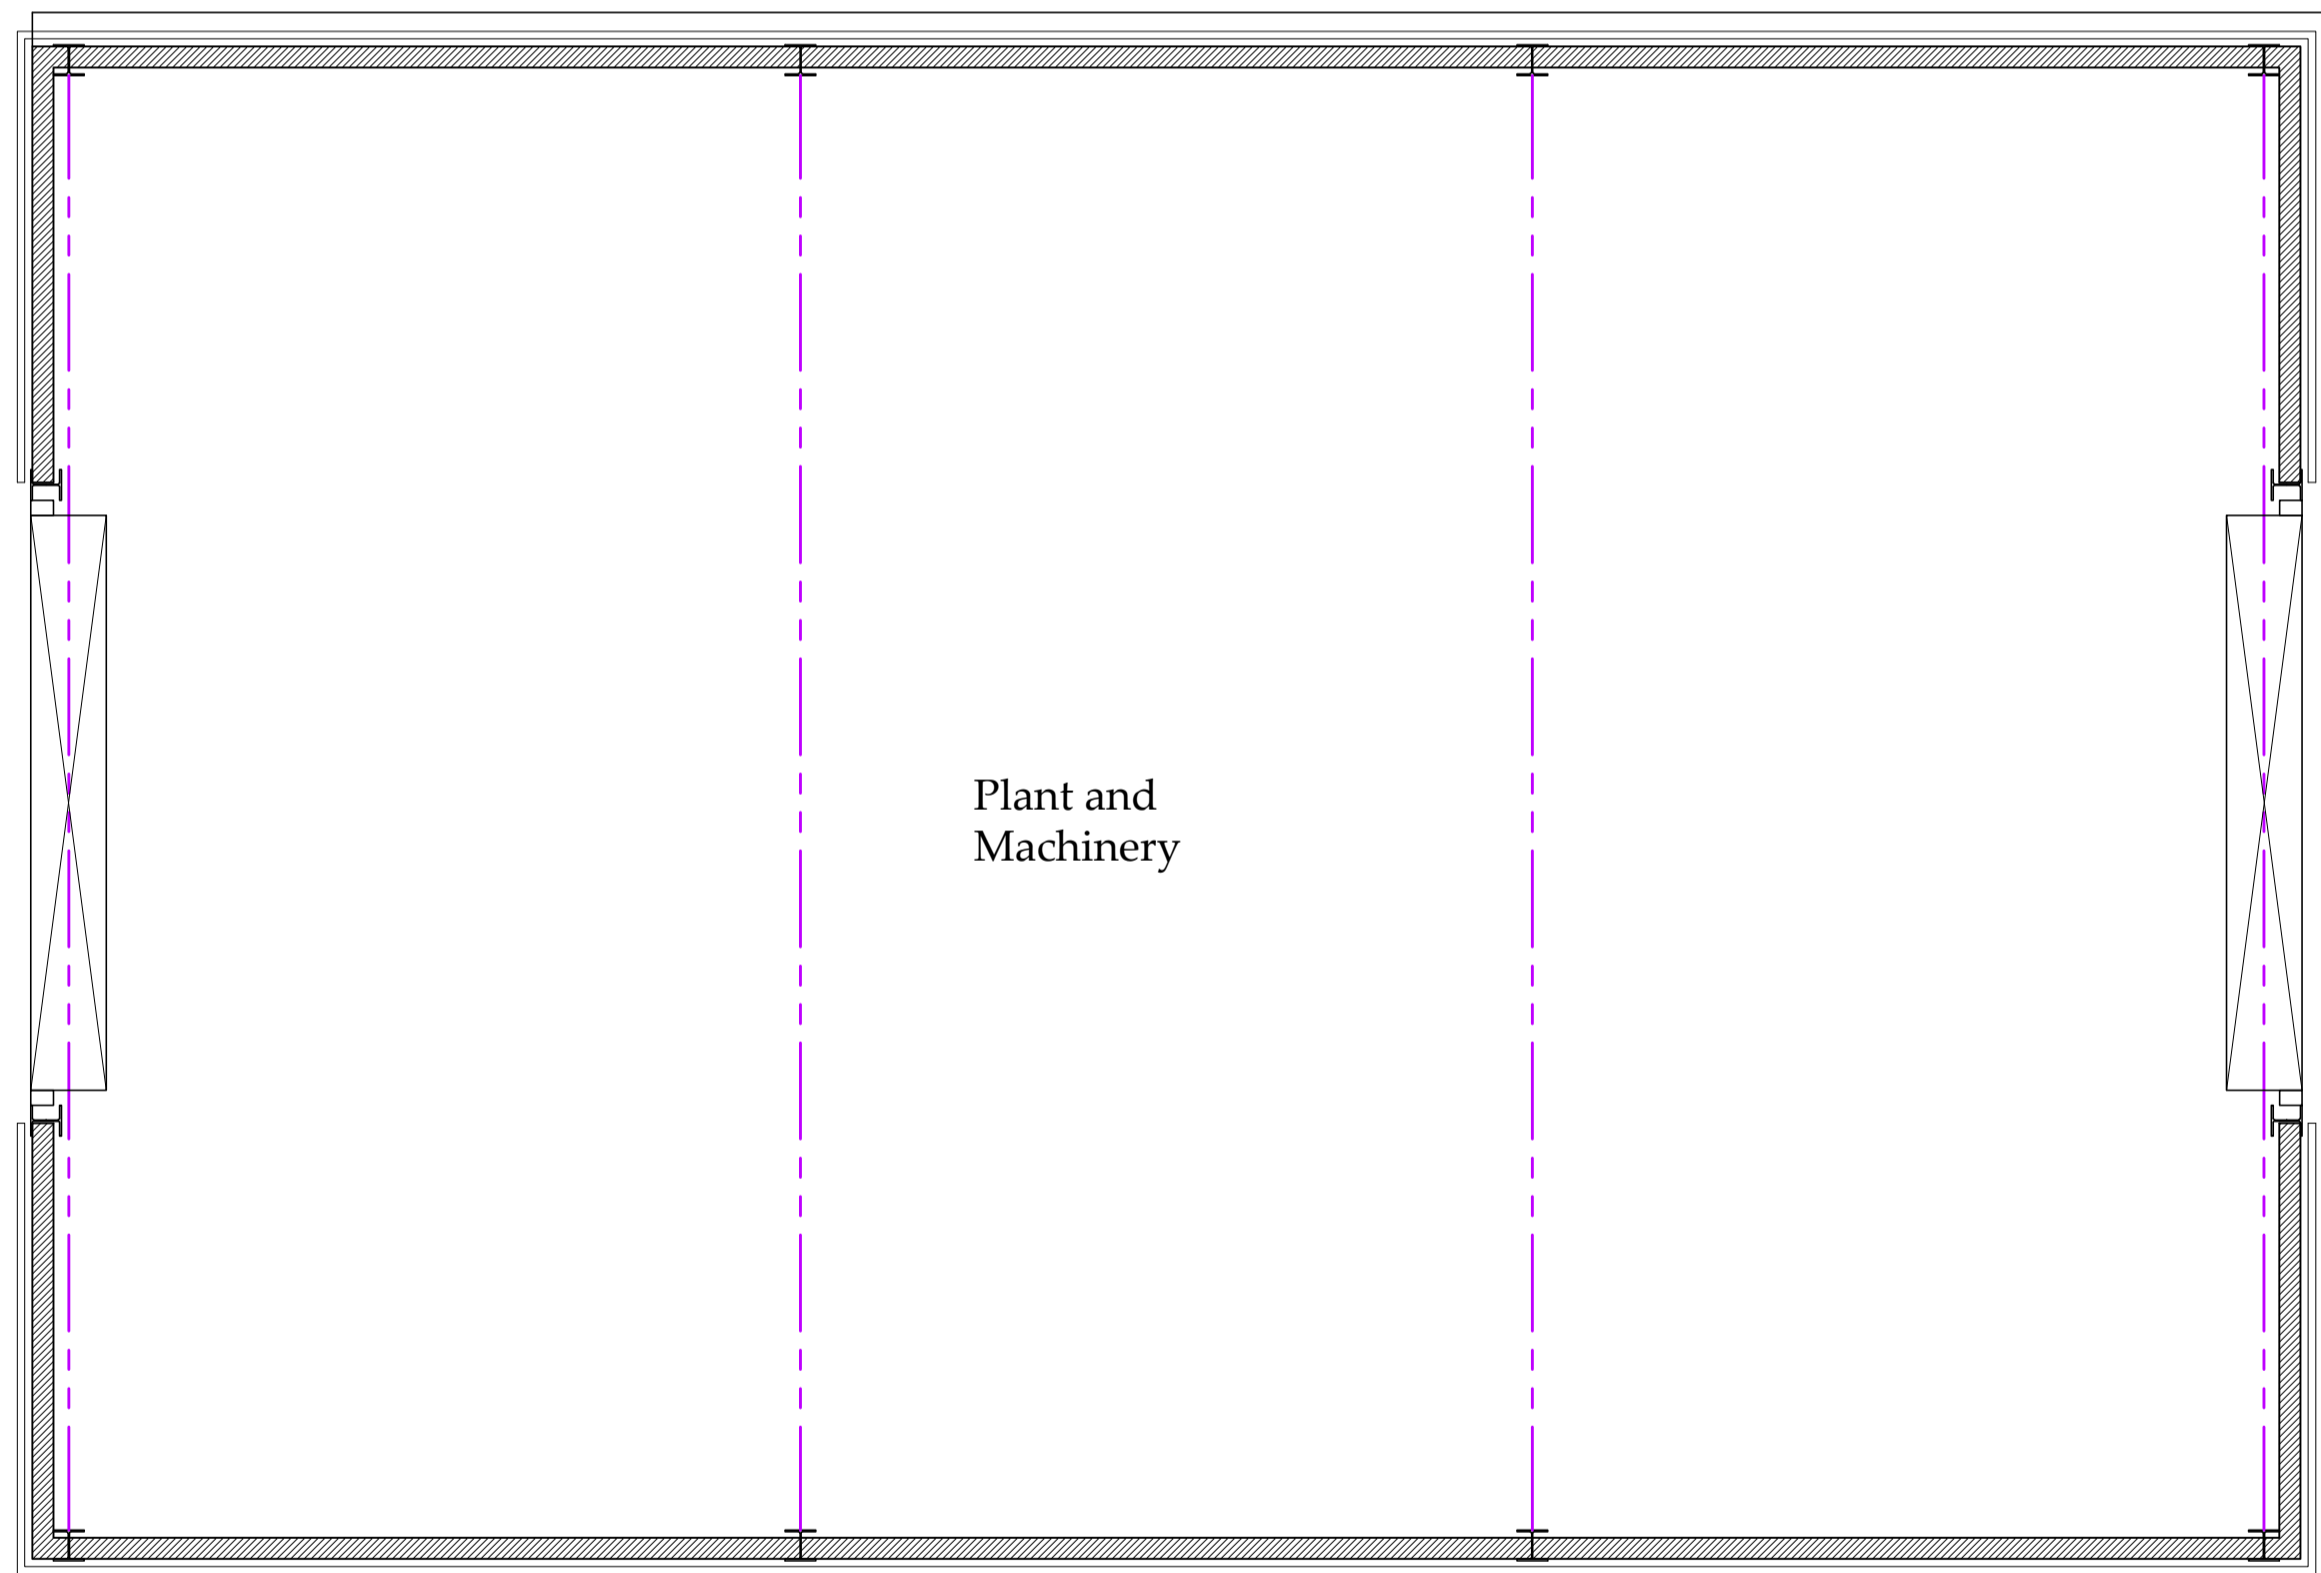

Floor Plan
Scale 1:50

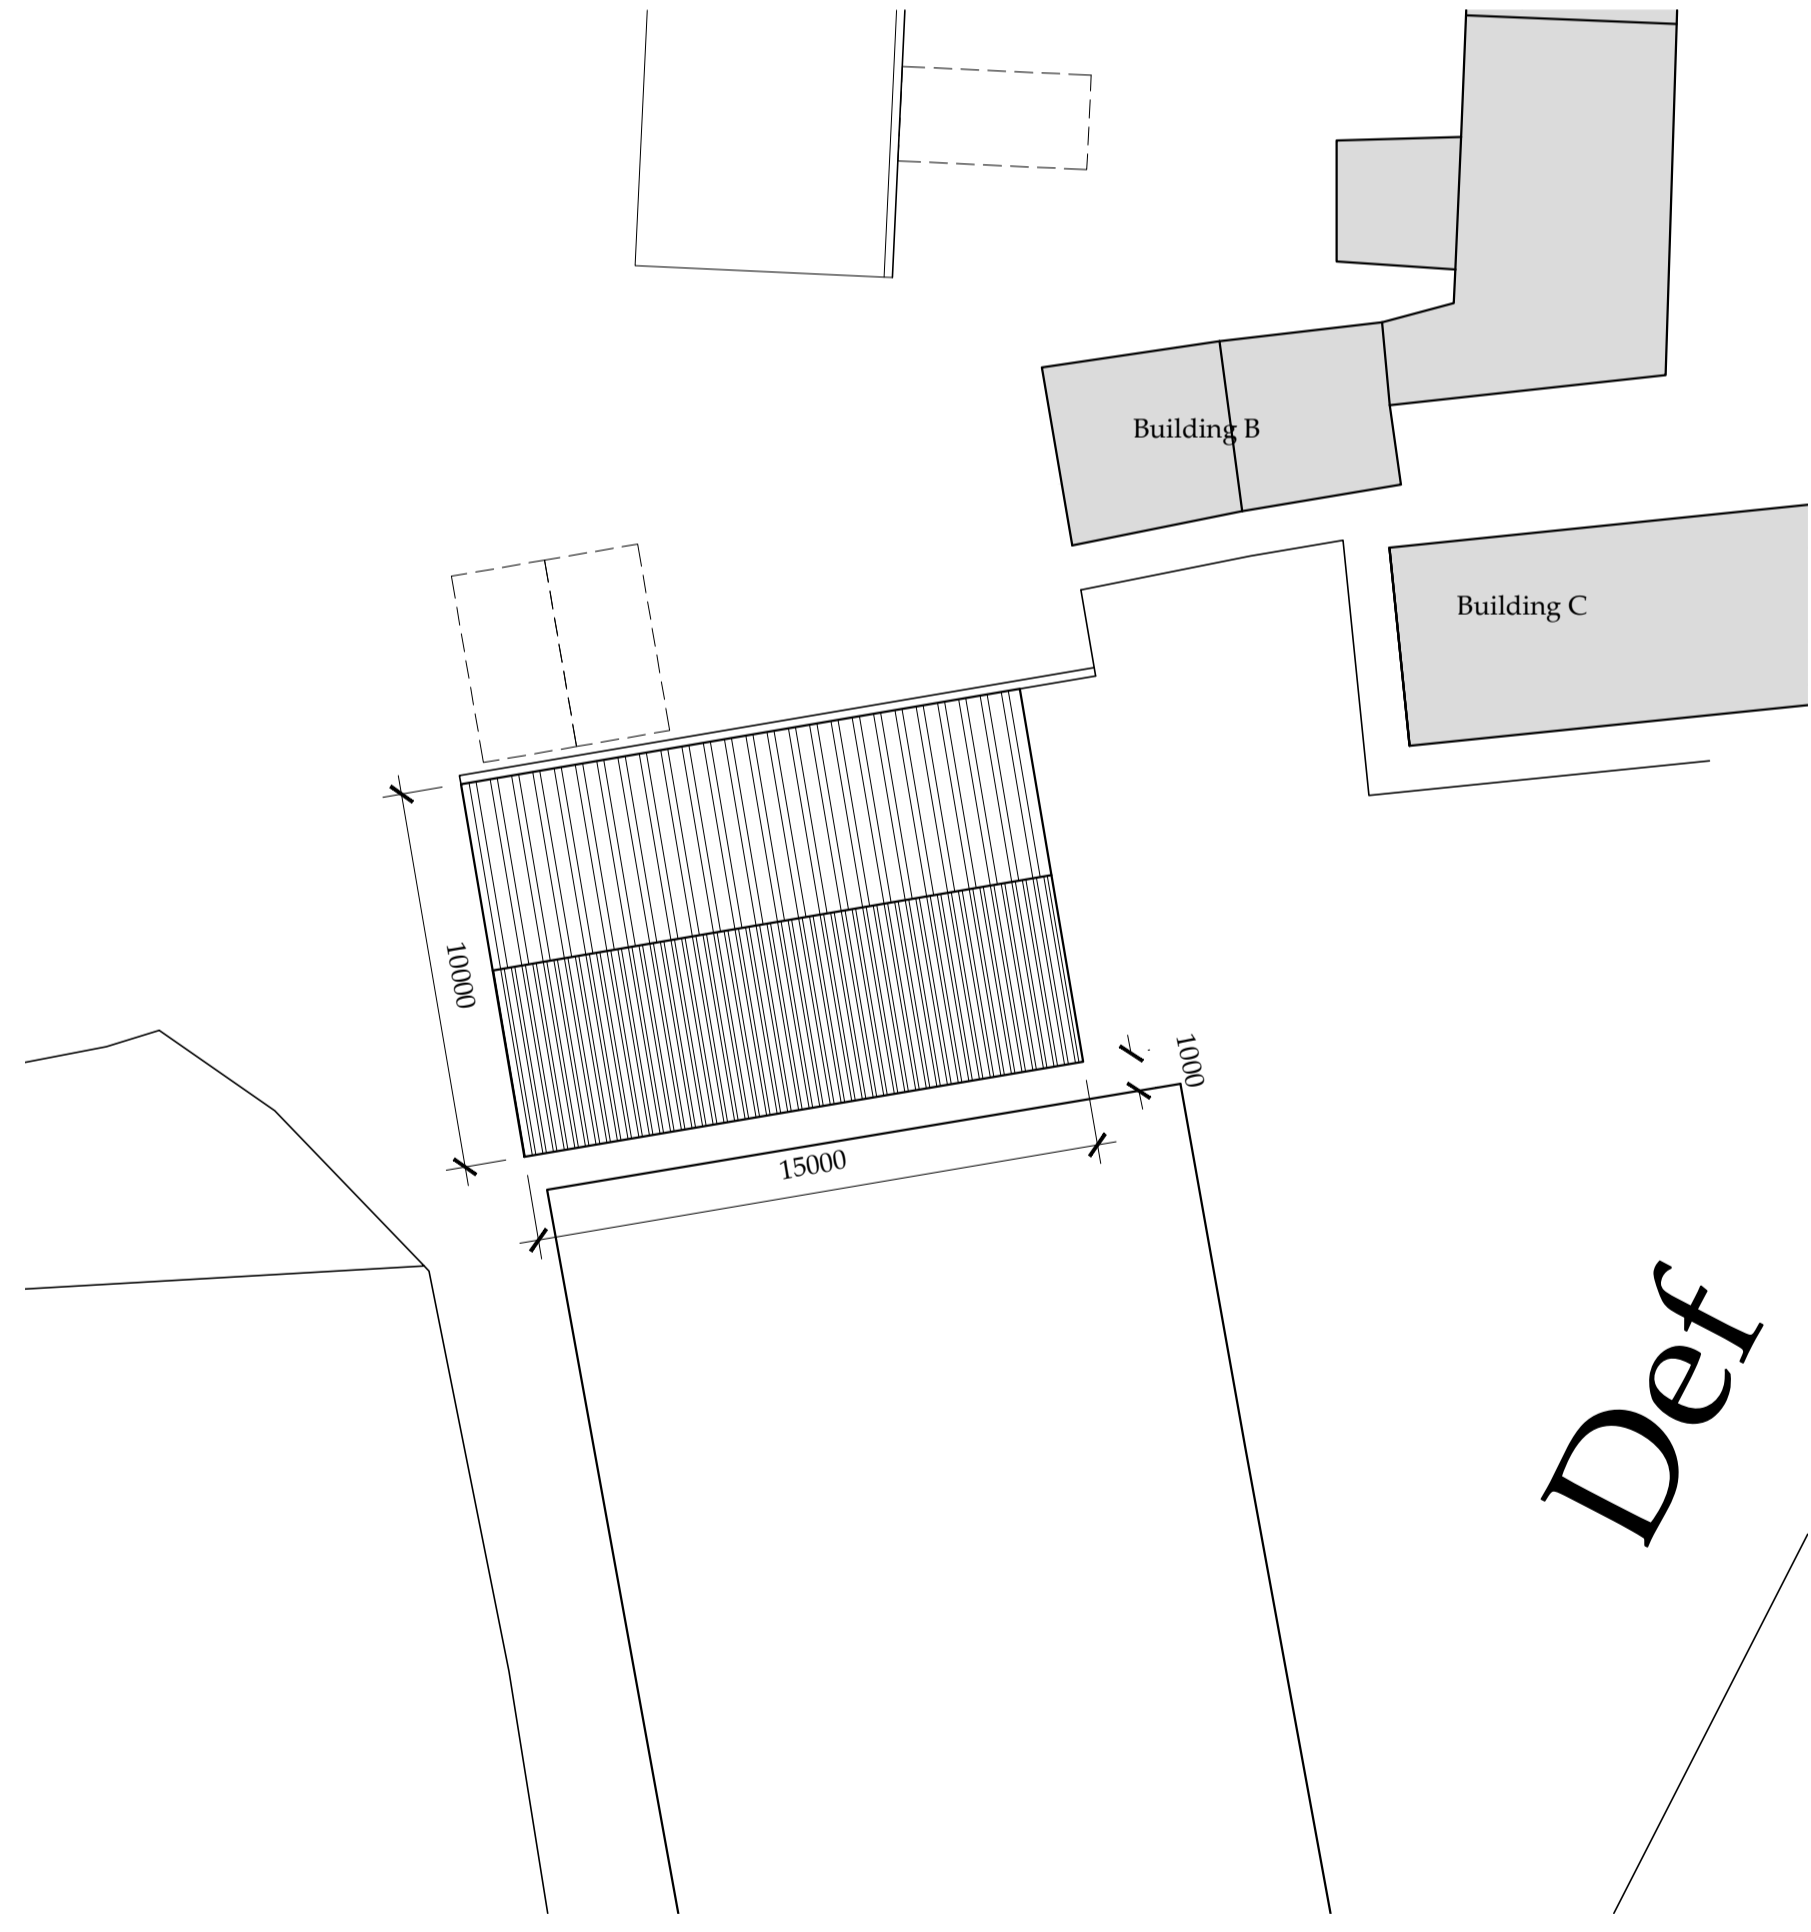

Block Plan
Scale 1:200

NYMNPA
15/03/2022

REV	DATE	BY	AMENDMENT
D	14/03/22	CE	Wall added
C	04/02/22	CE	Block Plan amended
B	31/01/22	CE	Store amended
A	19/01/22	CE	Issued for approval

bhd partnership
 Architecture + Engineering
 Airy Hill Manor, Waterstead Lane,
 Whitby, N. Yorks. YO21 1QB.
 P: +441947 604871 F: +441947 600010
 E: general@bhdpartnership.com

CLIENT:	Sandfield House Farm
PROJECT:	New store Caravan park, Sandsend Road
DRAWING:	Proposed Floor Plans & Proposed Elevations
DRAWING STATUS:	Preliminary
DRAWN:	C Eynon
CHECKED:	N I Duffield
SCALE @ SIZE:	As shown@ A1
DATE:	19/01/22
DRAWING No:	D11412-21
REV:	D