


NYMNP

03/05/2022

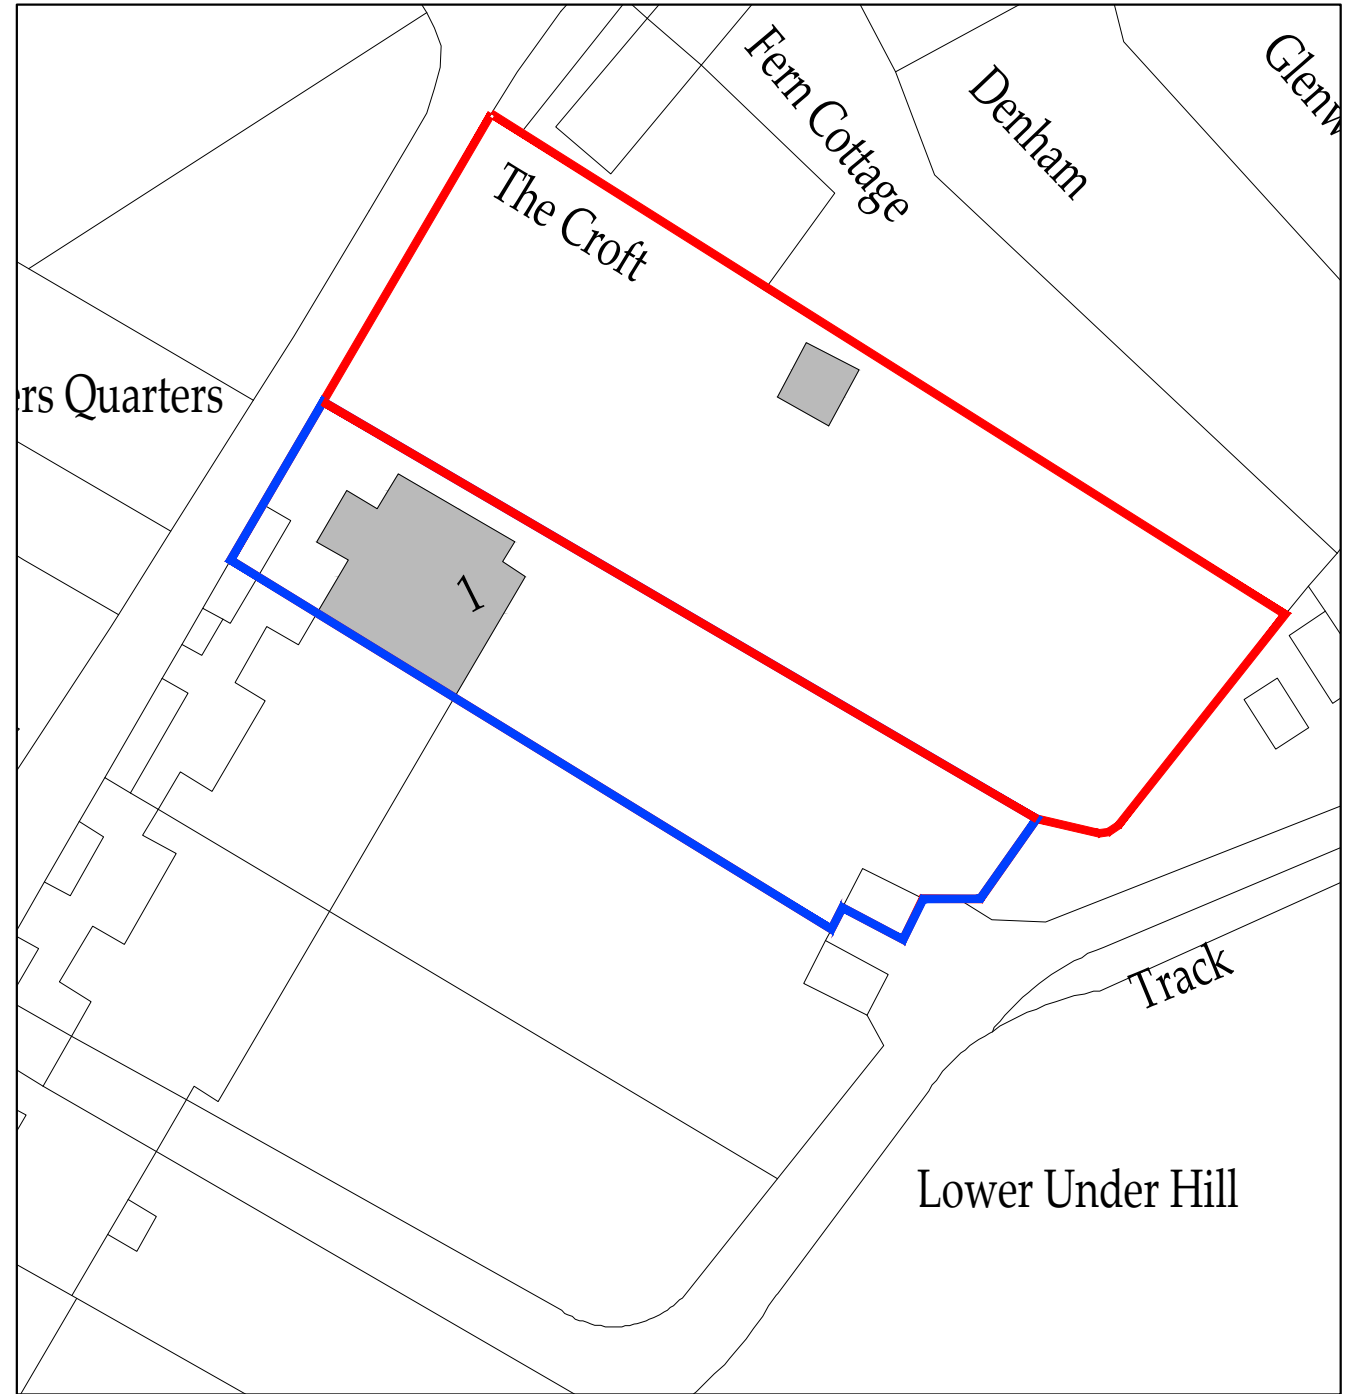

Site Plan

Scale 1:1250

Block Plan

Scale 1:500

Ordnance Survey Licence No. 100002562

b h d partnership


Airy Hill Manor, Whitby, North Yorkshire, UK, YO21 1QB.
Tel: 01947-604871 Fax: 01947-600010
general@bhdpartnership.com www.bhdpartnership.com

●DO NOT SCALE from this drawing. Only figured dimensions are to be taken from this drawing.
●The Contractor must verify all dimensions on site before commencing any work or shop drawings.
The Contractor must report any discrepancies before commencing work. If this drawing exceeds the quantities taken in any way, the Technician is to be informed before work is initiated.
Work within The Construction (Design and Management) Regulations 2015 is not to start until a Health & Safety Plan has been produced. This drawing is Copyright and must not be reproduced without consent of BHD Partnership Ltd

B	13/04/22	CE	Updated		
A	16/07/21	CE	Issued for approval	NID	
REV	DATE	BY	AMENDMENT	CHKD	APVD

CLIENT: Andrew Ramsey & Karen Van Meerbeeck		
PROJECT: 1 Anglers Quarters, Glaisdale North Yorkshire.		
A3	DRN: C Eynon	DATE: 16/07/21
SCALE: As Shown	ISSUE: Preliminary	

DRAWING TITLE: Location Plan and Block Plan	
DRAWING NR: D12106-01	REV: B

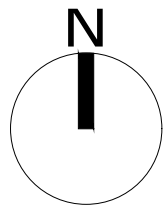

NYMNPA
03/05/2022

Block Plan
Scale 1:200

Ordnance Survey Licence No. 100002562

b h d partnership

Airy Hill Manor, Whitby, North Yorkshire, UK, YO21 1QB.
Tel: 01947-604871 Fax: 01947-600010
general@bhdpartnership.com www.bhdpartnership.com

●DO NOT SCALE from this drawing. Only figured dimensions are to be taken from this drawing.
●The Contractor must verify all dimensions on site before commencing any work or shop drawings.
The Contractor must report any discrepancies before commencing work. If this drawing exceeds the quantities taken in any way, the Technician is to be informed before work is initiated.
Work within The Construction (Design and Management) Regulations 2015 is not to start until a Health & Safety Plan has been produced. This drawing is Copyright and must not be reproduced without consent of BHD Partnership Ltd

REV	DATE	BY	AMENDMENT	CHKD	APVD
C	13/04/22	CE	Updated		
B	22/07/21	CE	amended to suit client		
A	16/07/21	CE	Issued for approval	NID	


CLIENT: Andrew Ramsey & Karen Van Meerbeeck			
PROJECT: 1 Anglers Quarters, Glaisdale North Yorkshire.			
A3	DRN: C Eynon	DATE: 16/07/21	
SCALE: As Shown	ISSUE: Preliminary		

DRAWING TITLE: Proposed Block Plan and Section	
DRAWING NR: D12106-02	REV: C




South East Elevation (Garden)
Scale 1:100

North East Elevation
Scale 1:100

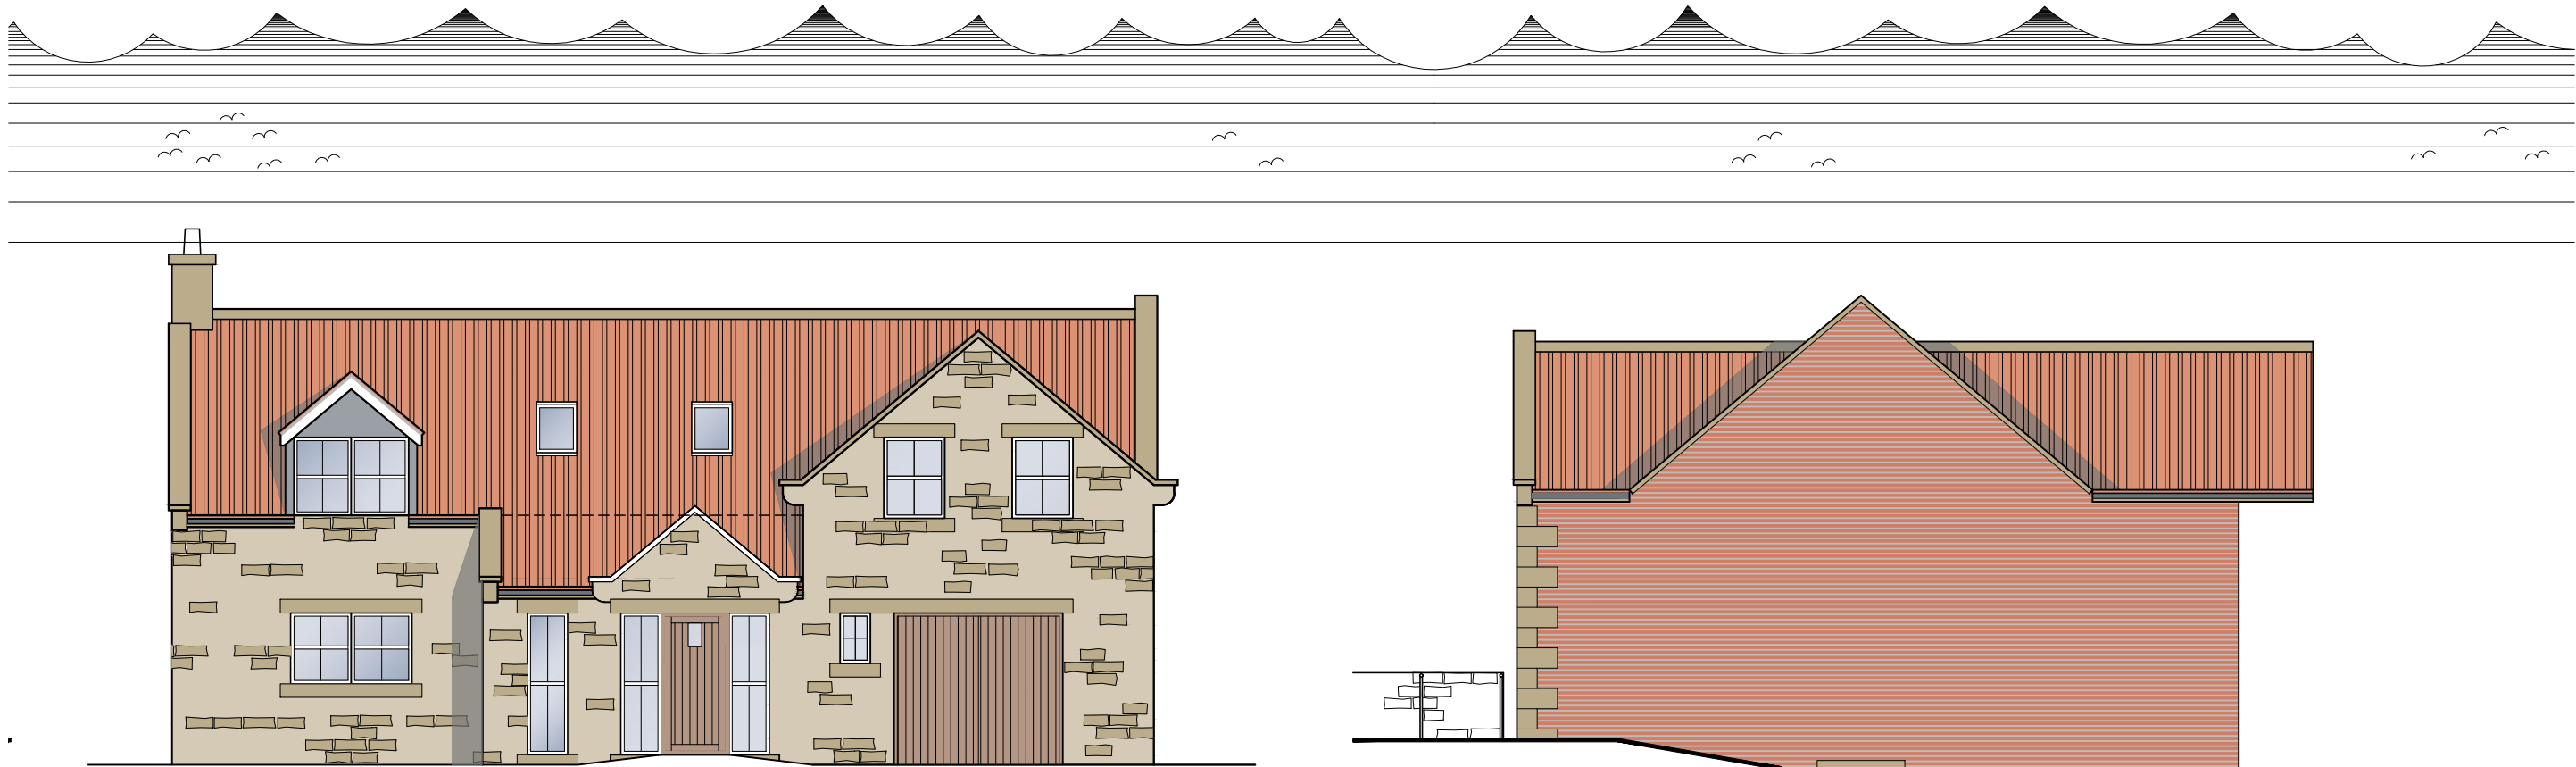


North West Elevation
Scale 1:100


South West Elevation
Scale 1:100

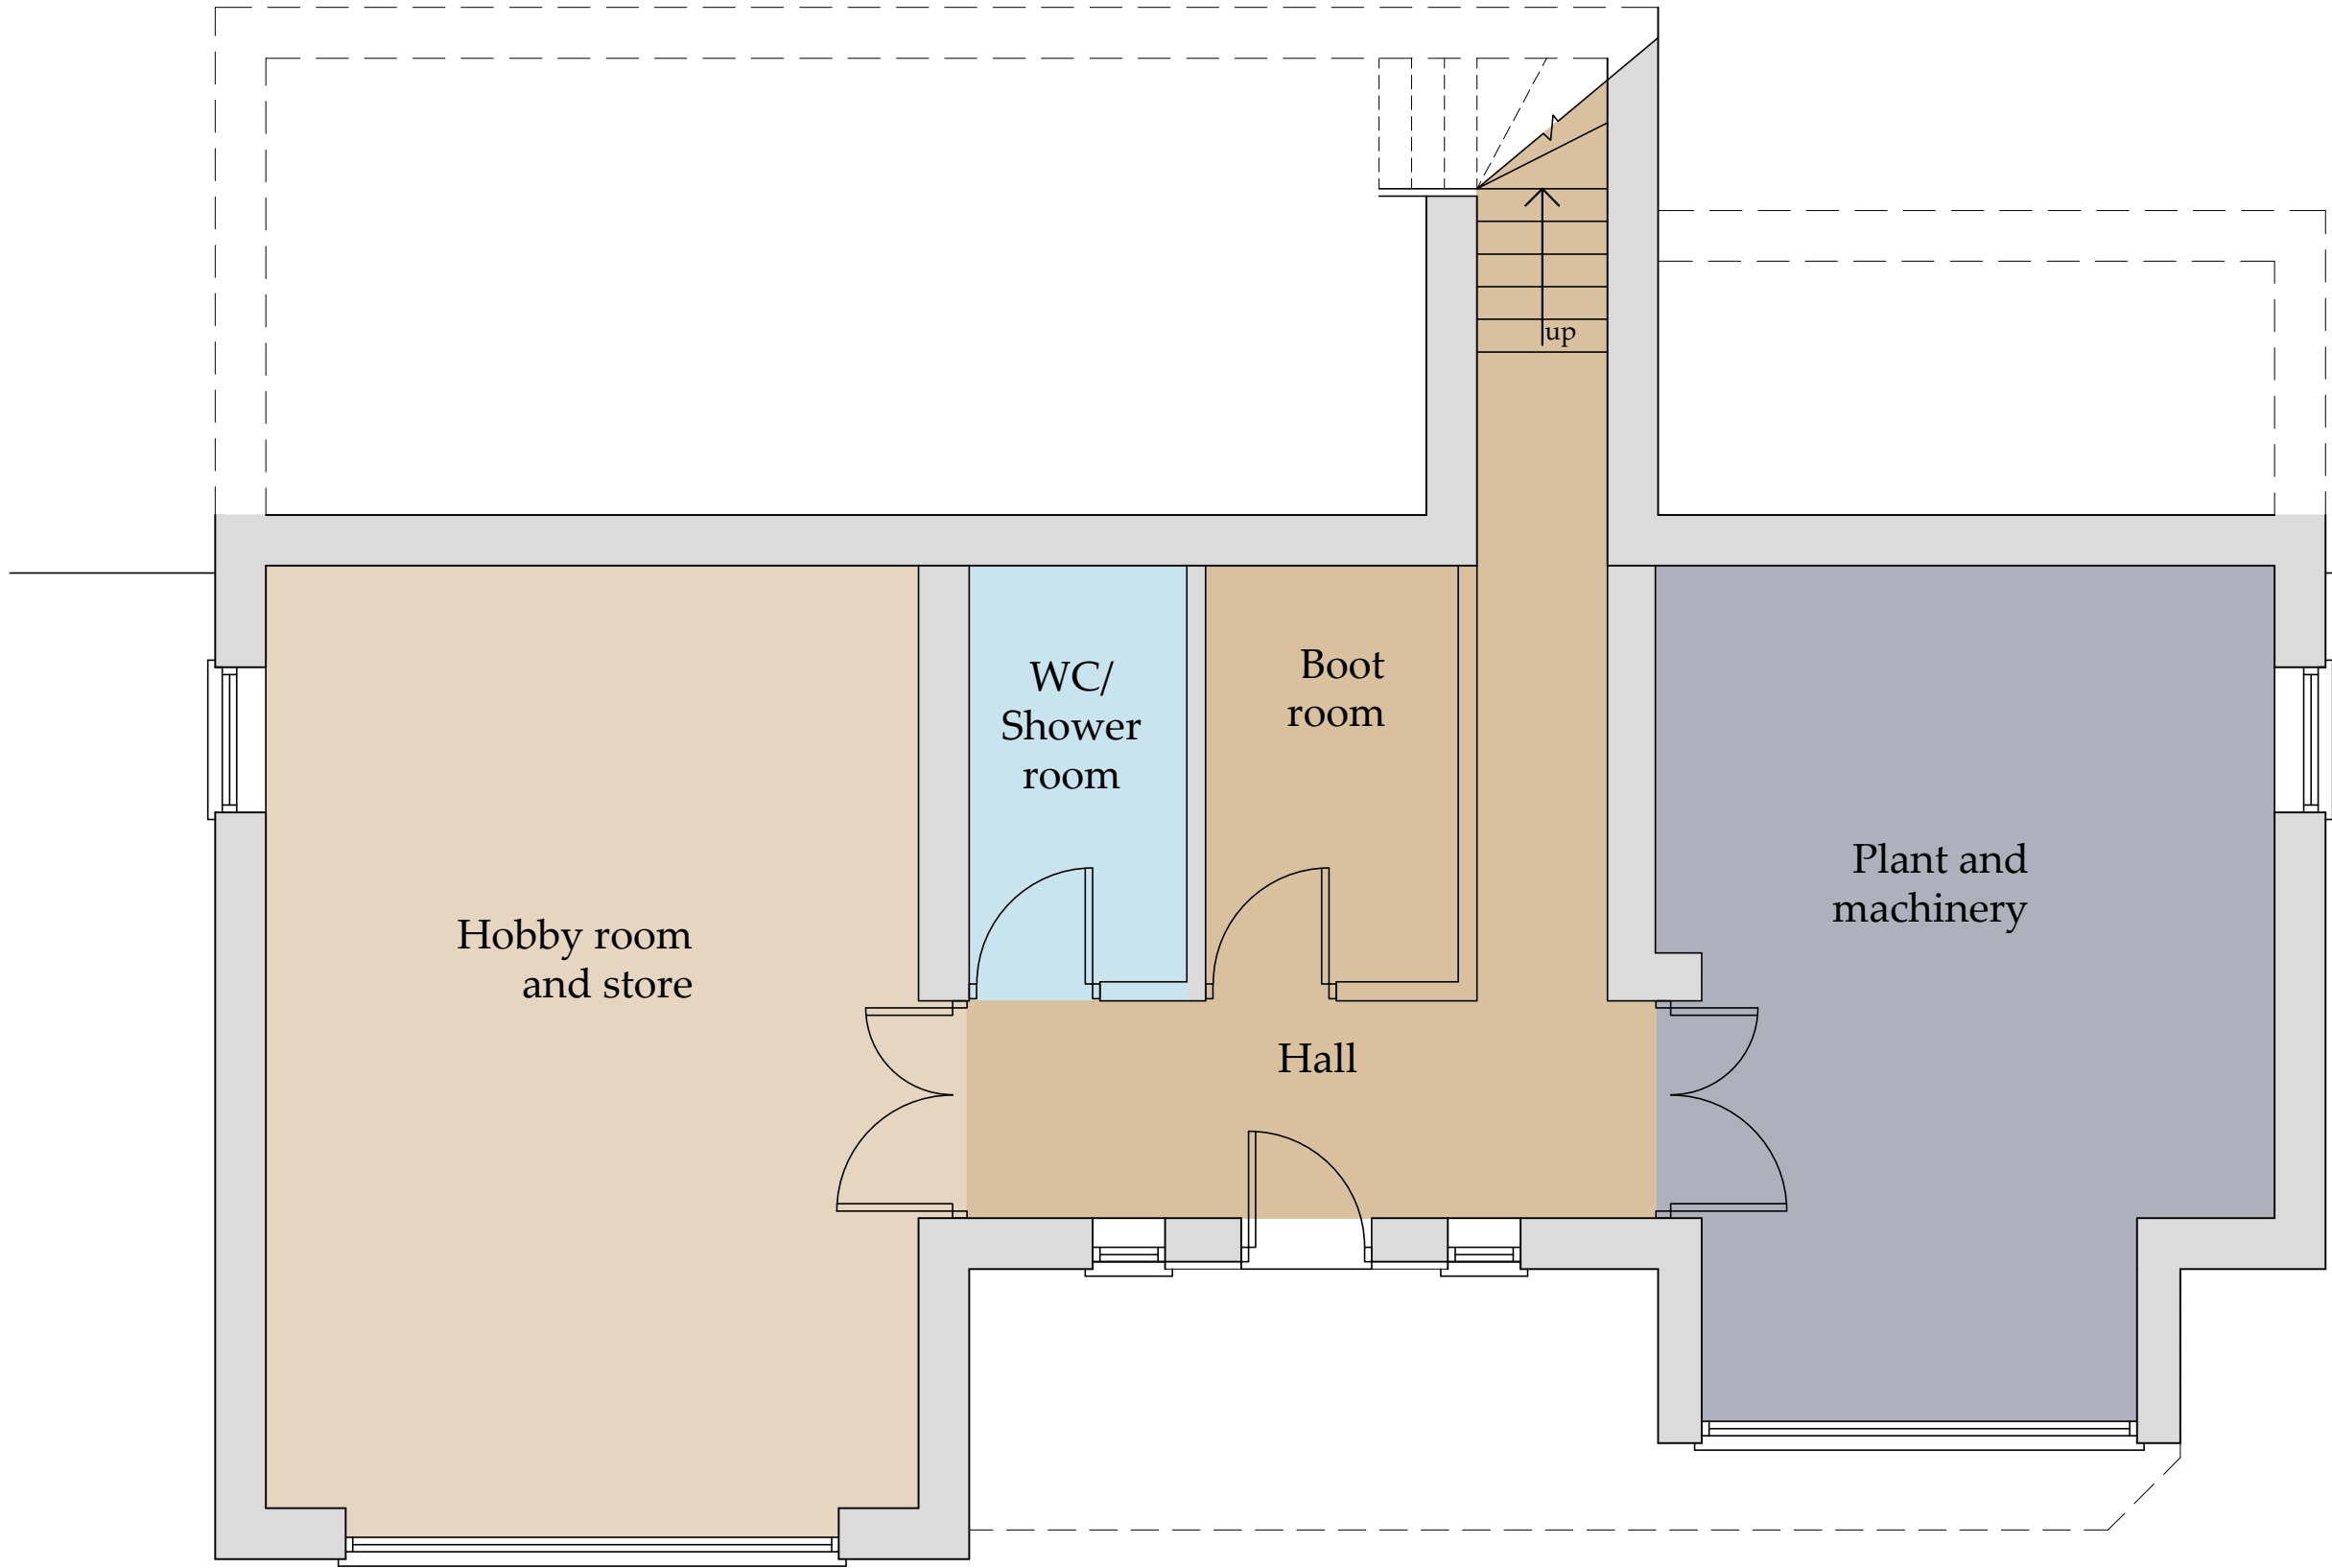

Lower Ground Floor Plan
Scale 1:50

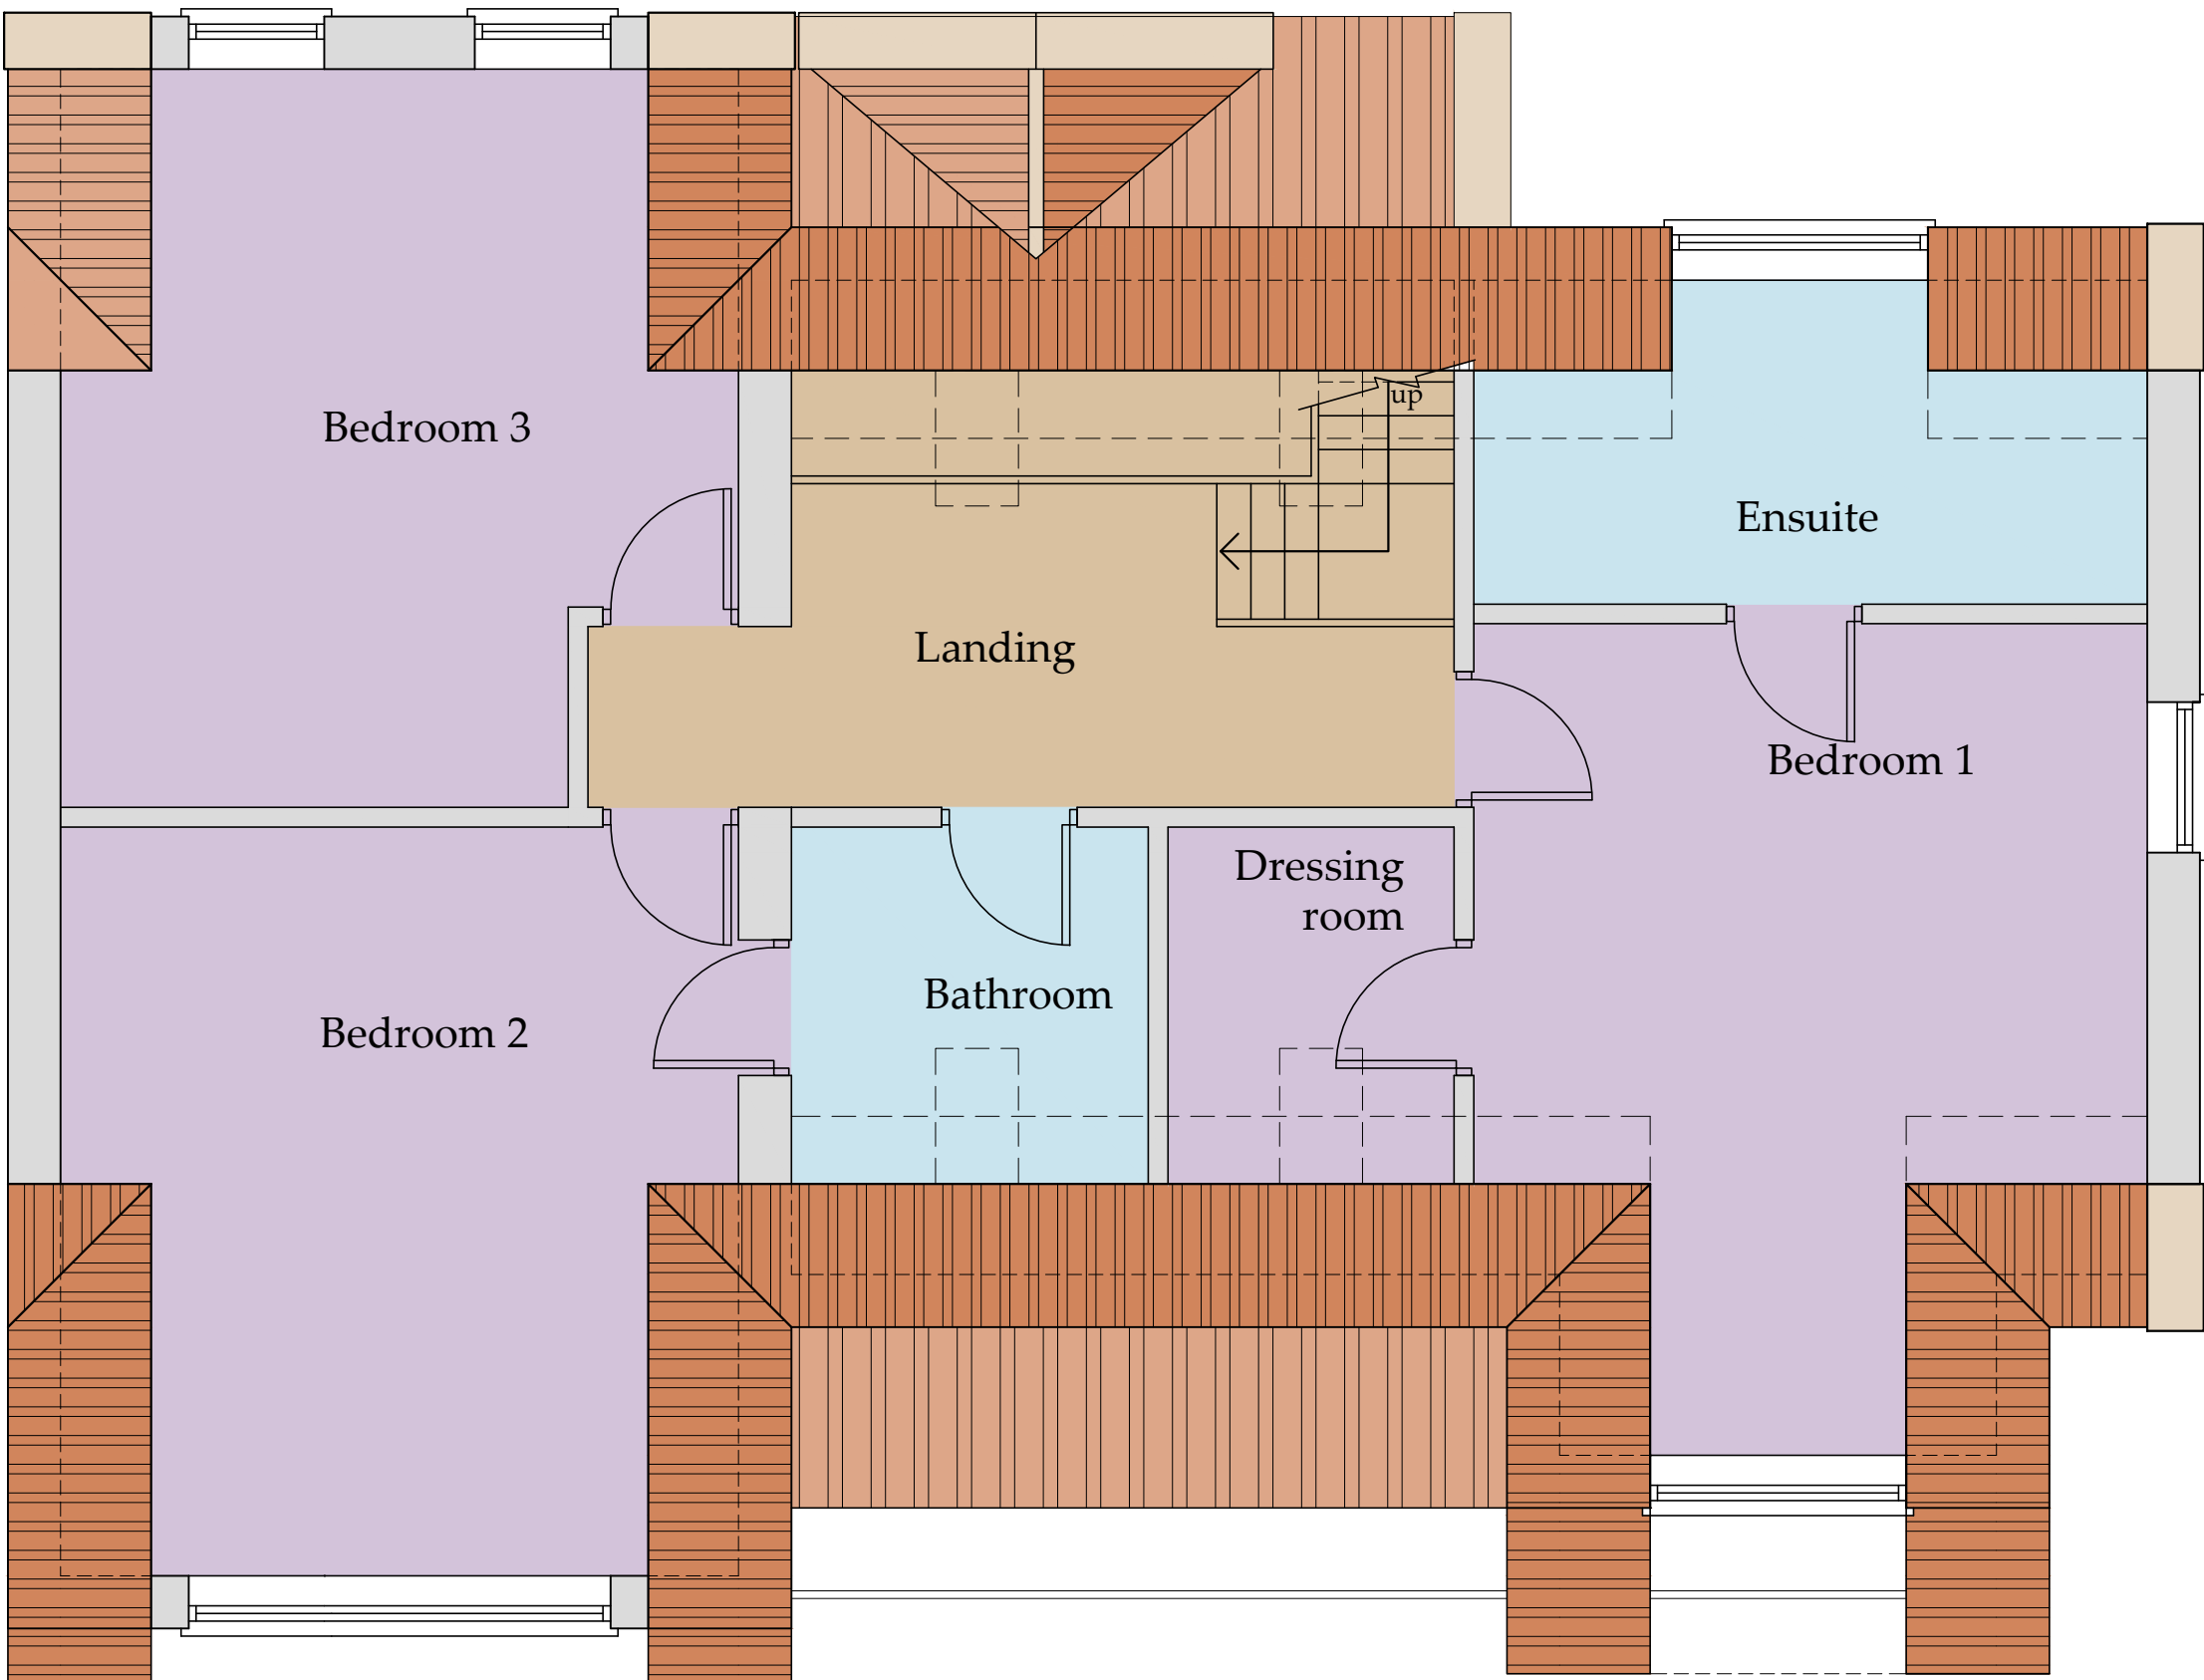

First Floor Plan
Scale 1:50

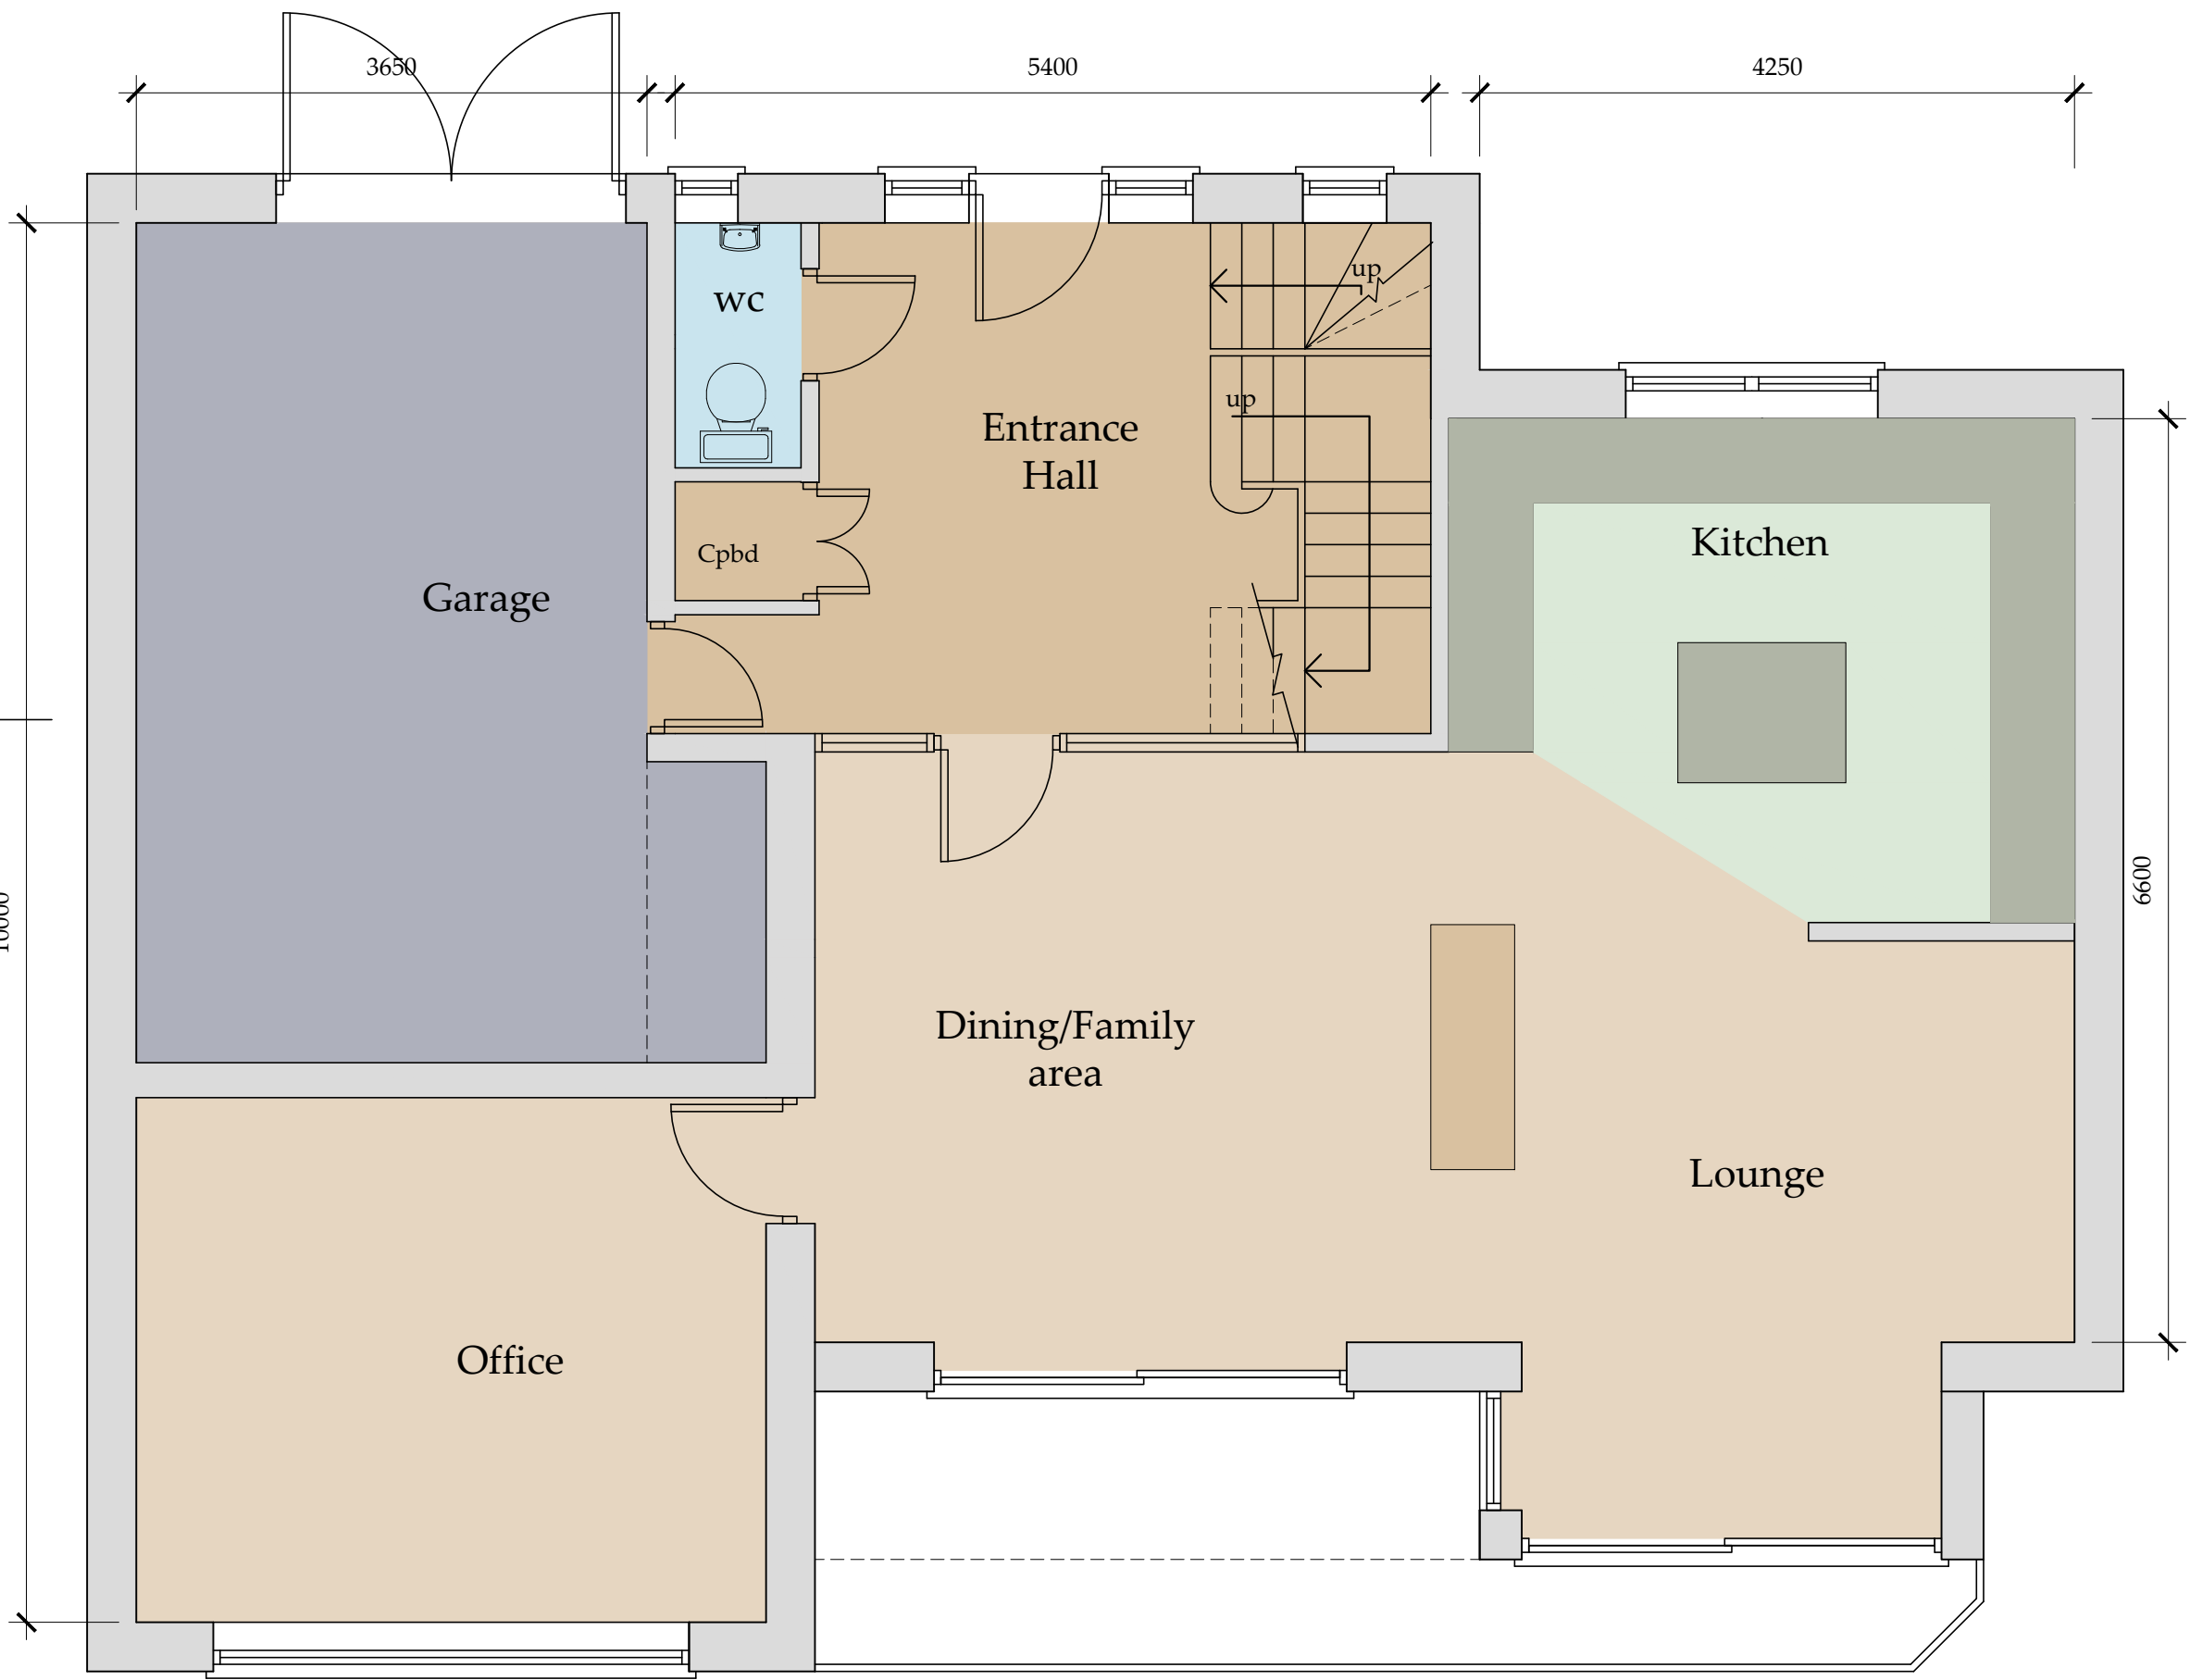


Ground Floor Plan
Scale 1:50

Do not scale from this drawing, only figured dimensions are to be taken from this drawing.
The contractor must verify all dimensions on site before commencing any work or shop drawings.
The contractor must report any discrepancies before commencing work. If this drawing exceeds the quantities taken in any way, the technician is to be informed before work is initiated.
Work within the construction (design and management) regulations 2015 is not to start until a health & safety plan has been produced. This drawing is copyright and must not be reproduced without consent of BHD Partnership Ltd.

NYMNP

03/05/2022

E	11/04/22	CE	Materials amended
D	07/04/22	CE	Amended to suit client
C	06/04/22	CE	Amended to suit client
B	04/03/22	CE	Amended to suit client
A	24/01/22	CE	Issued for approval

REV	DATE	BY	AMENDMENT
 Architecture + Engineering			
Airy Hill Manor, Waterstead Lane, Whitby, N. Yorks. YO21 1QB. P: +441947 604871 F: +441947 600010 E: general@bhdpartnership.com			

CLIENT:
A Ramsey & K Van Meerbeeck

PROJECT:
1 Anglers Quarters
Glaisdale

Drawing:
Plans and
Elevations

DRAWING STATUS:
Preliminary

DRAWN: C Eynon	CHECKED: N I Duffield
-------------------	--------------------------

SCALE @ SIZE: 1:50&1:100 @ A1	DATE: 24/01/22
----------------------------------	-------------------

DRAWING No: D12106-03	REV: E
--------------------------	-----------