
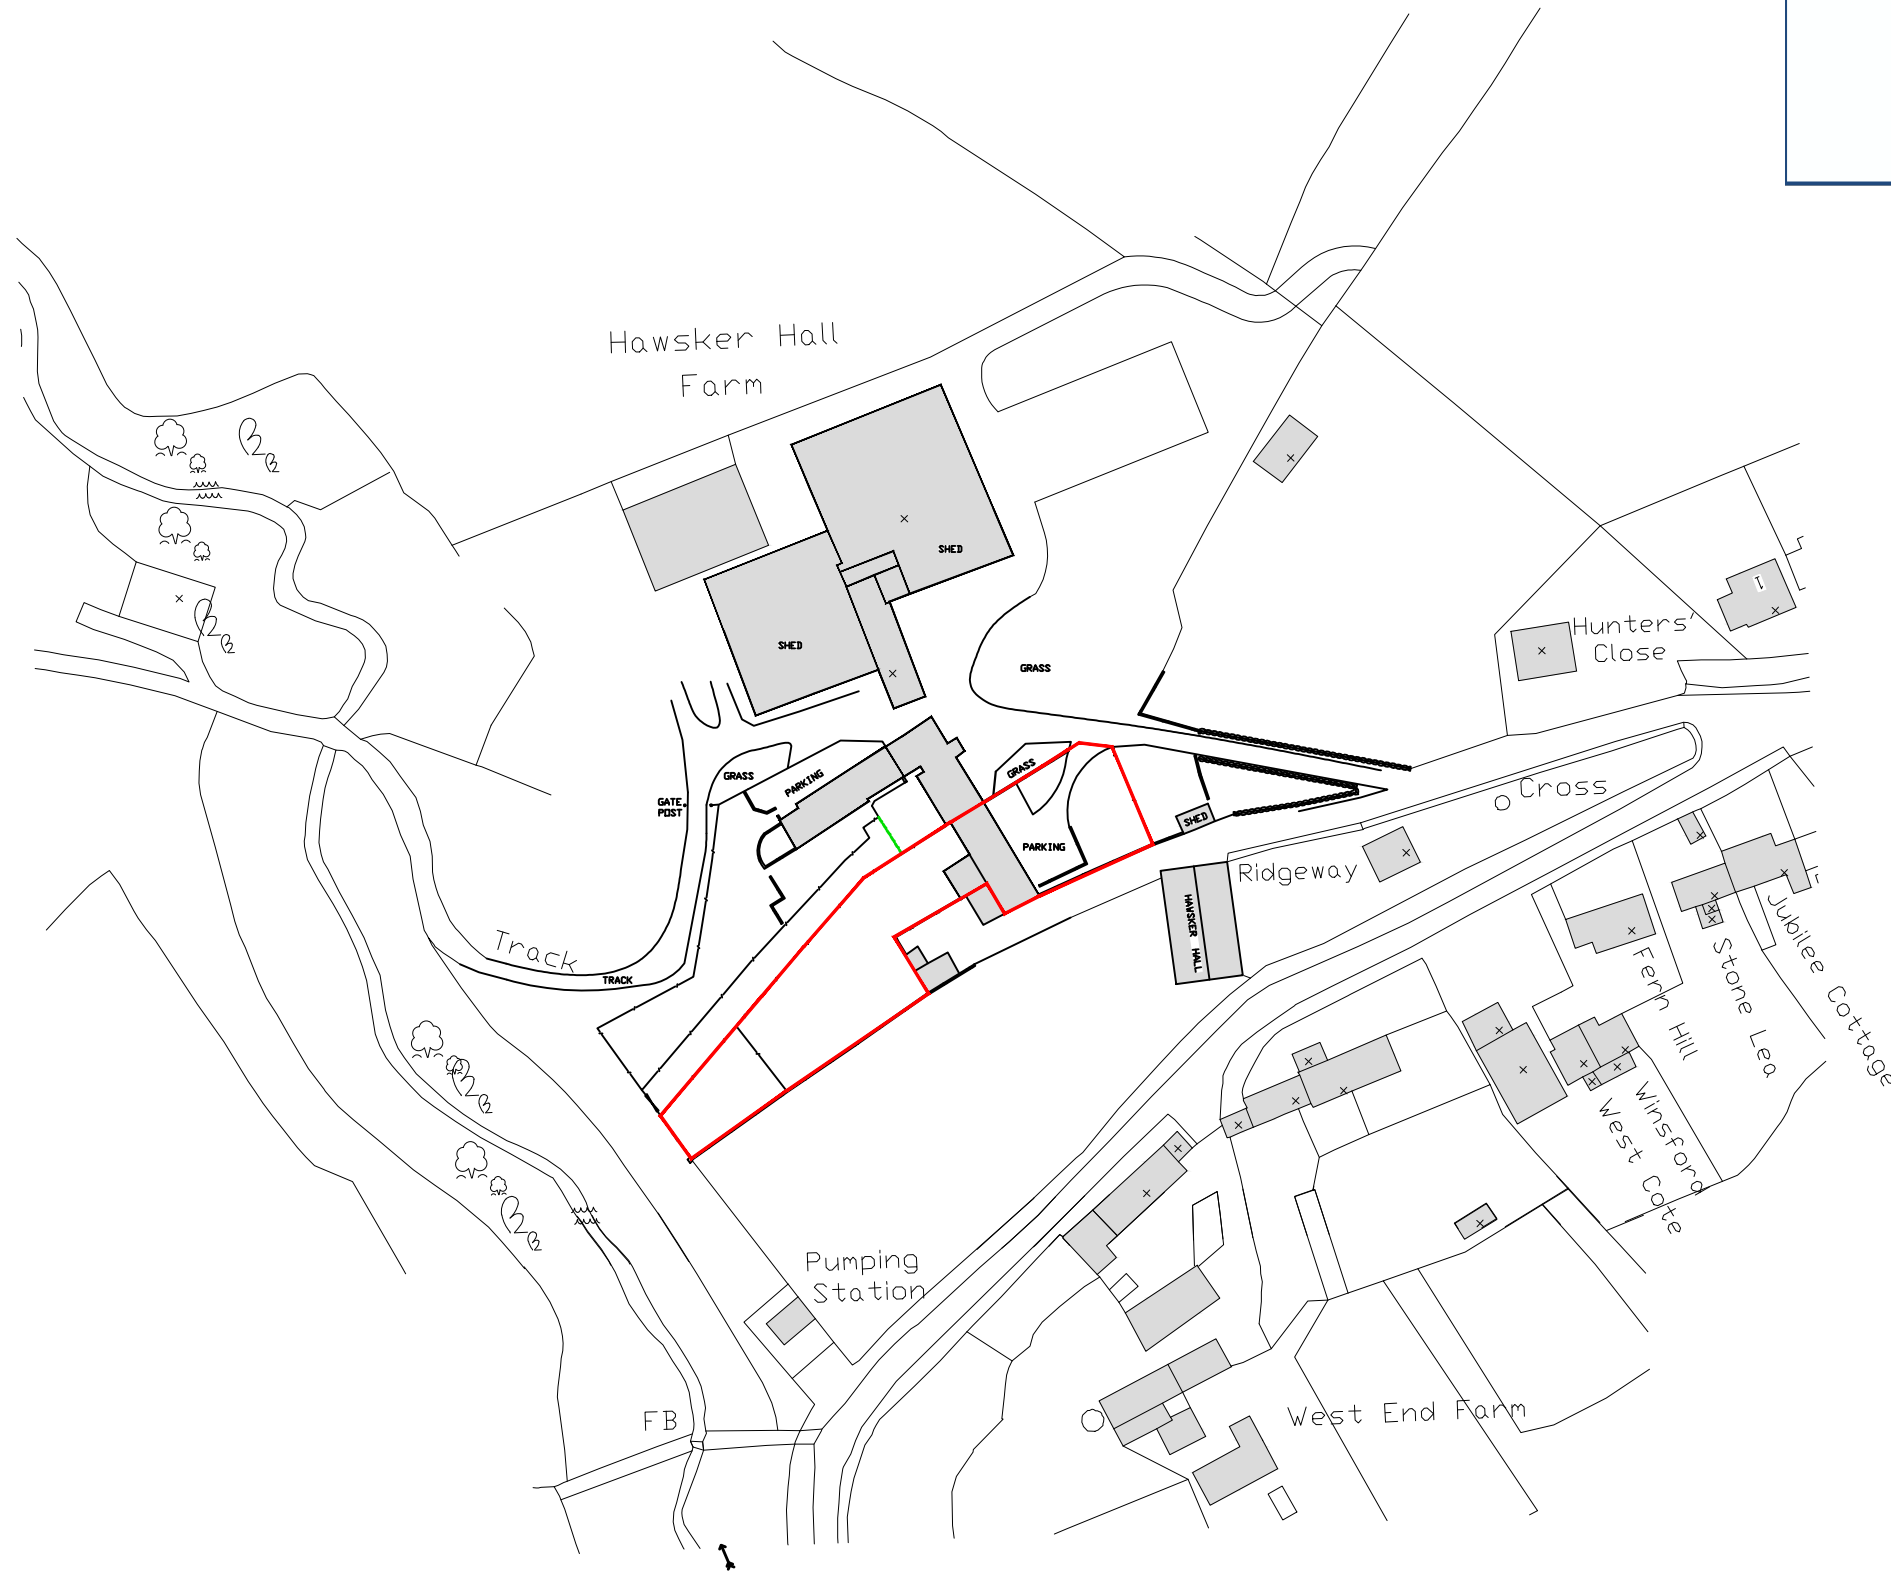


NYMNP

13/05/2022

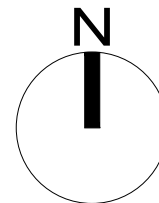

Ordnance Survey Licence No. 10002562

b h d partnership

Arundel Howe, Byland Road, Whitby, North Yorkshire. UK. YO21 1JH.
 Tel: +44-1947-604871 Fax: +44-1947-600010
 general@bhdpartnership.com www.bhdpartnership.com


- DO NOT SCALE from this drawing. Only figured dimensions are to be taken from this drawing.
- The Contractor must verify all dimensions on site before commencing any work or shop drawings.
- The Contractor must report any discrepancies before commencing work. If this drawing exceeds the quantities taken in any way, the Technician is to be informed before work is initiated.
- Work within The Construction (Design and Management) Regulations 1994 is not to start until a Health & Safety Plan has been produced. This drawing is Copyright and must not be reproduced without consent of BHD Partnership Ltd

REV	DATE	BY	AMENDMENT	CHKD	APVD
B					
A	12/05/22	CE	Issued for approval	NID	


CLIENT: MR P WRIGHT		
PROJECT: HALL FARM, LOW HAWSKER, WHITBY		
A3	DRN: C. EYNON	DATE: 12/05/22
SCALE: 1:1250@A3		ISSUE: Preliminary

DRAWING TITLE: SITE PLAN	
SCALE 1:1250	
DRAWING NR: D12319-01	REV: A


Do not scale from this drawing, only figured dimensions are to be taken from this drawing.
 The contractor must verify all dimensions on site before commencing any work or shop drawings.
 The contractor must report any discrepancies taken in any way, the technician is to be informed before work is initiated.
 Work within the construction (design and management) regulations 2015 is not to start until a health & safety plan has been produced. This drawing is copyright and must not be reproduced without consent of BHD Partnership Ltd.
CDM Regulations
 Contractor must not start without 'Pre Construction Information' from Principle Designer. If unsure contact BHD.
 Contractor must agree the 'Principle Contractor' roll with the client prior to commencement of the works.
 Ensure if required under CDM2015 regulations that the project is notified to the HSE.

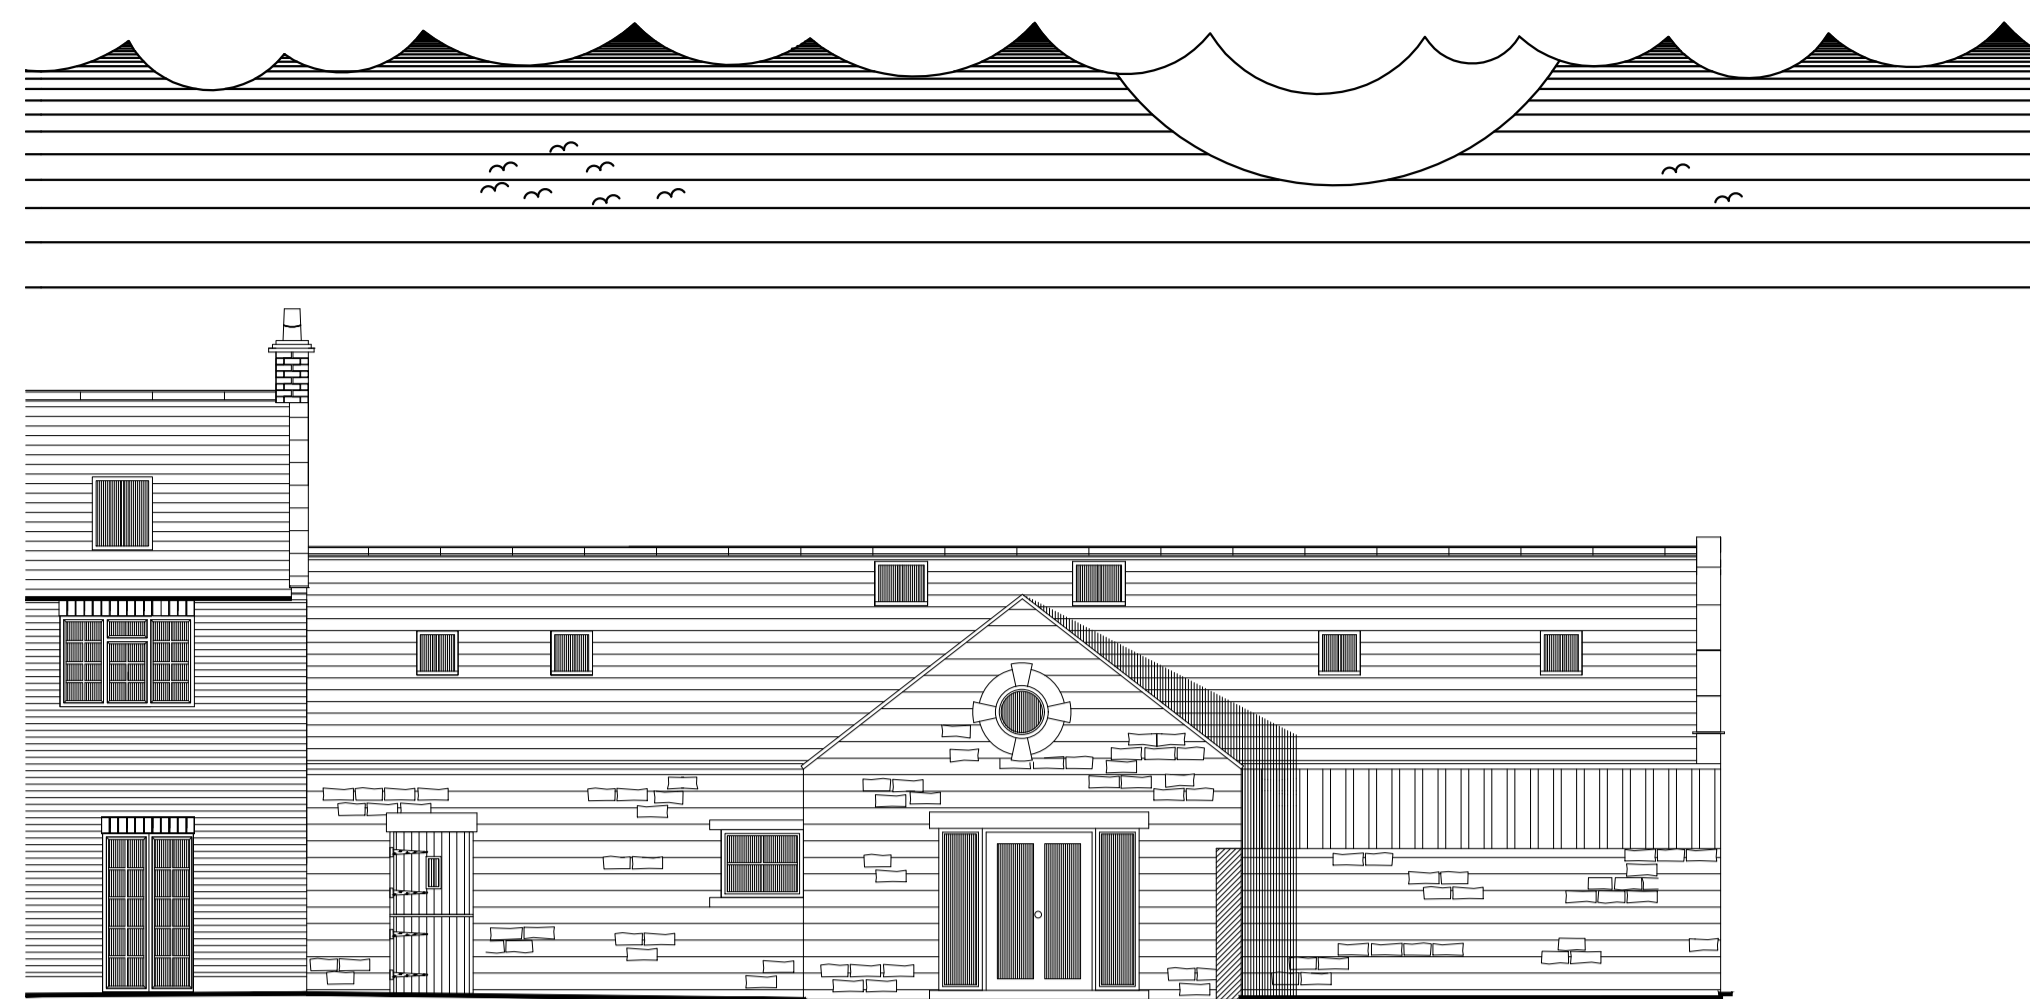


rear elevation

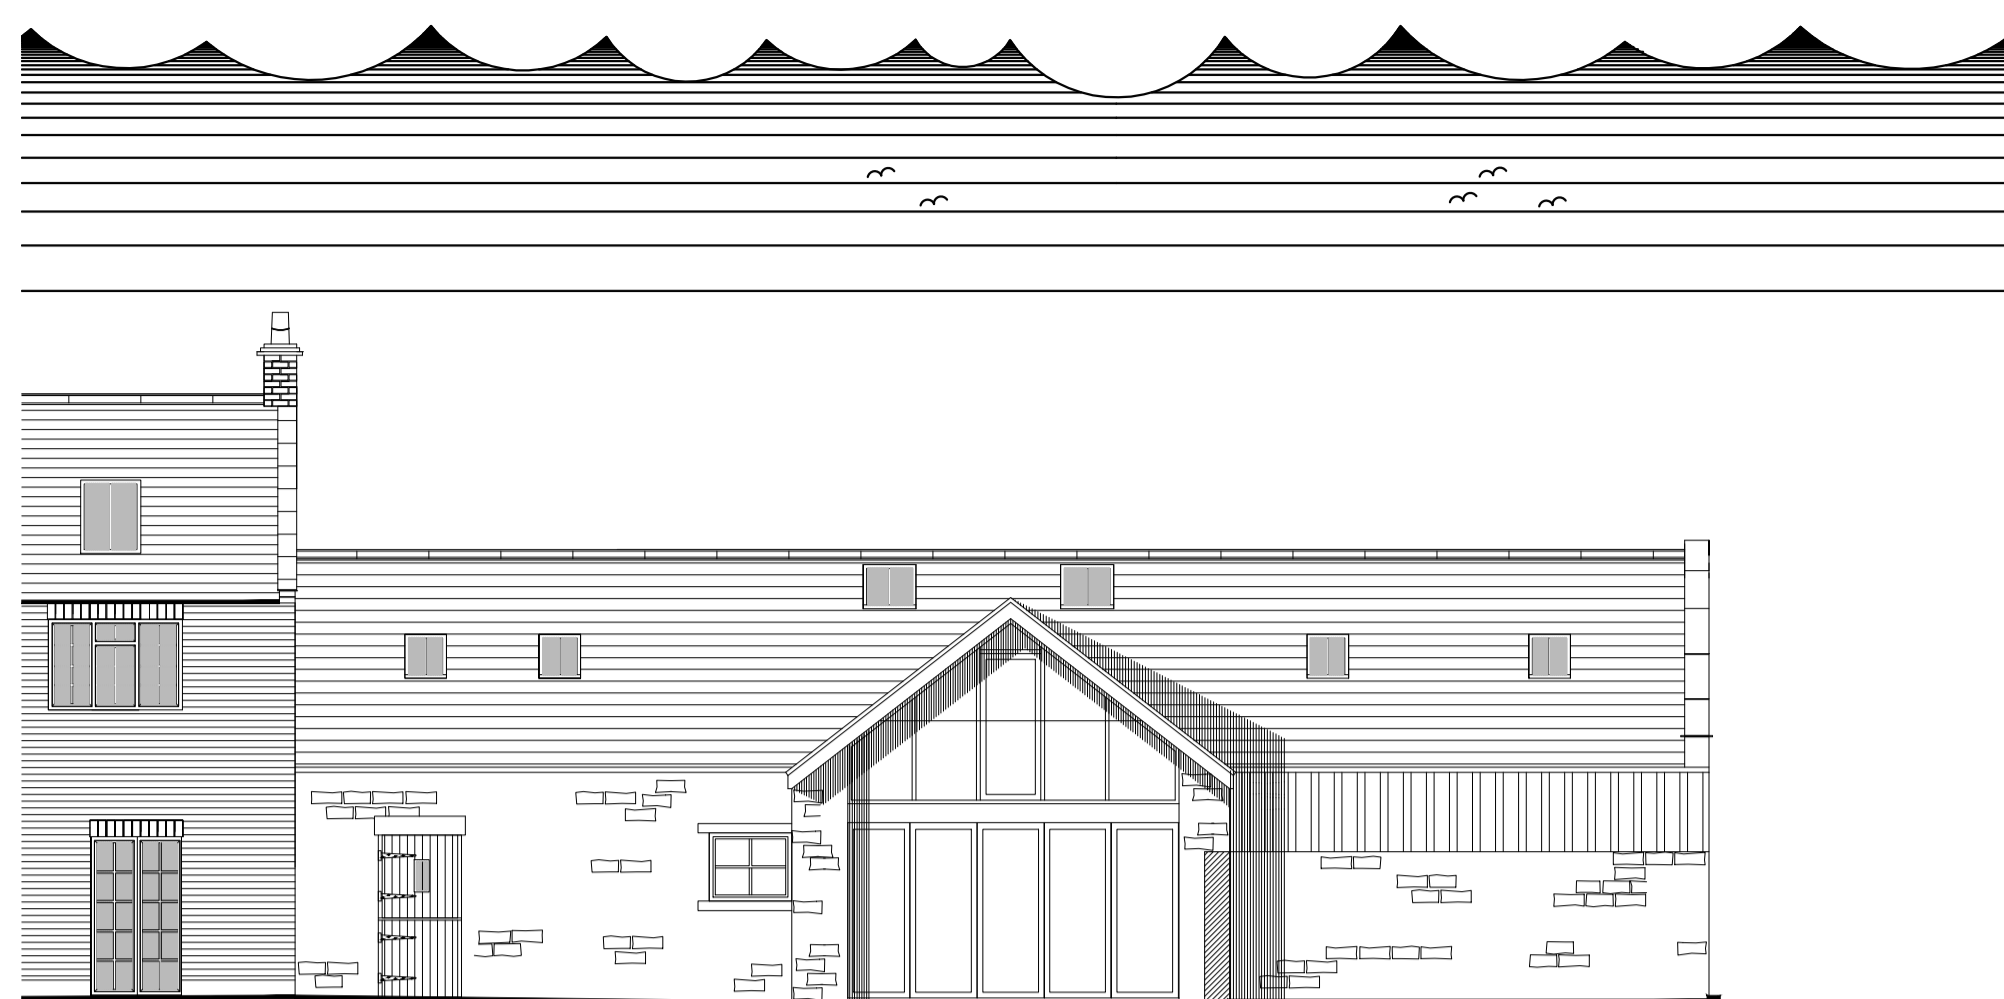


rear elevation

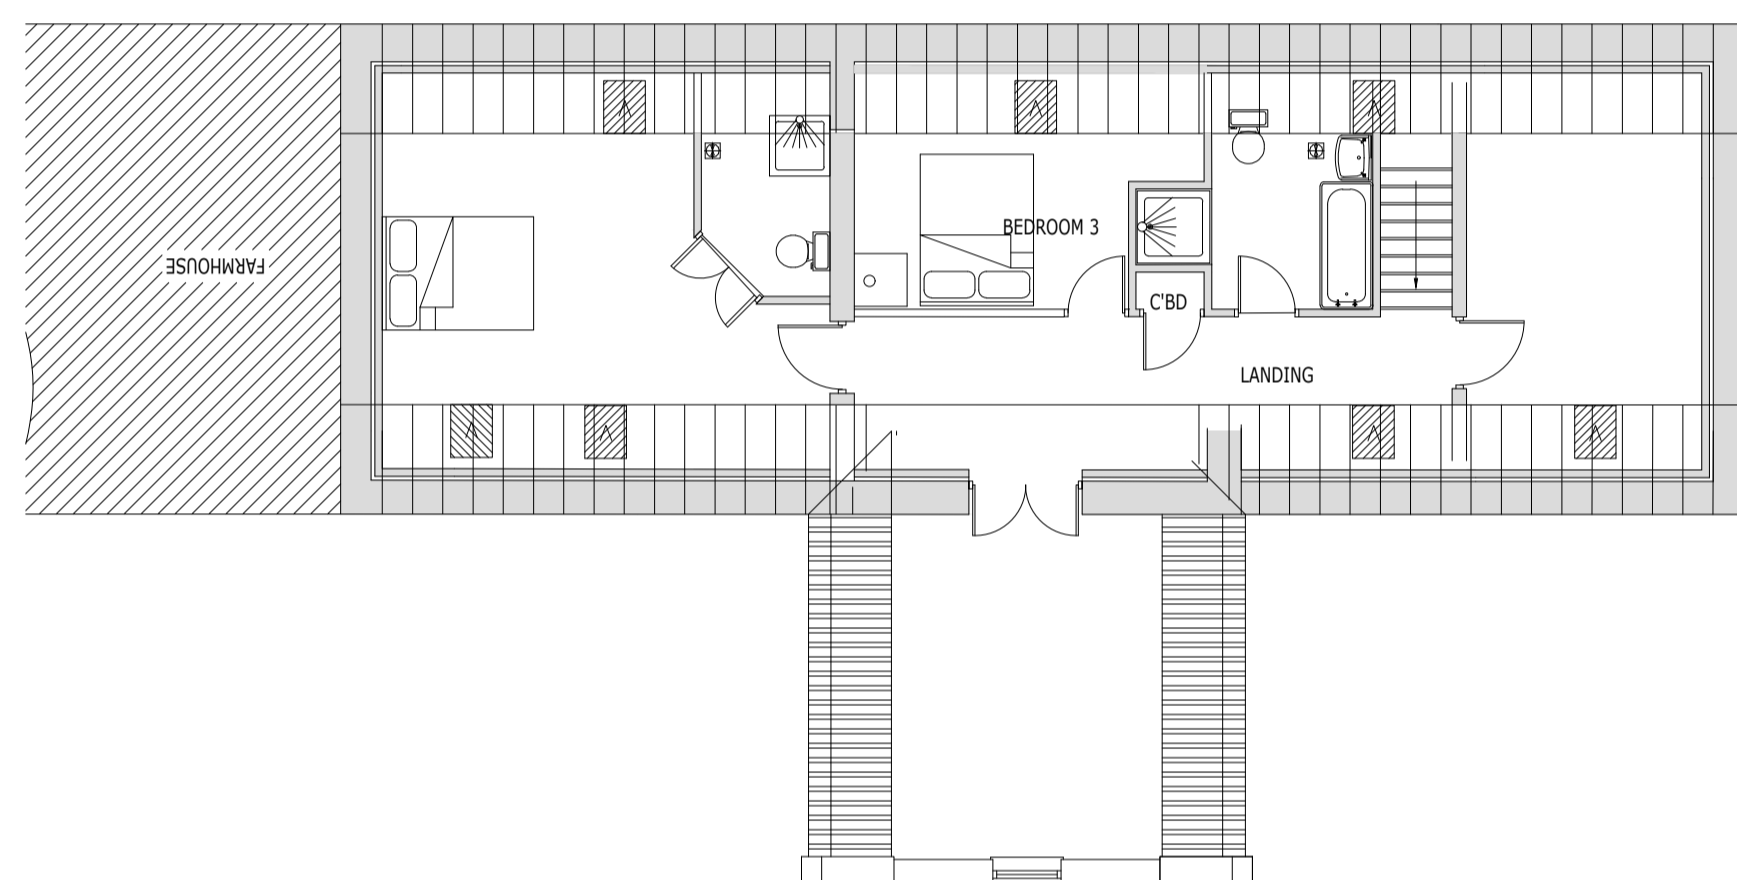

first floor plan

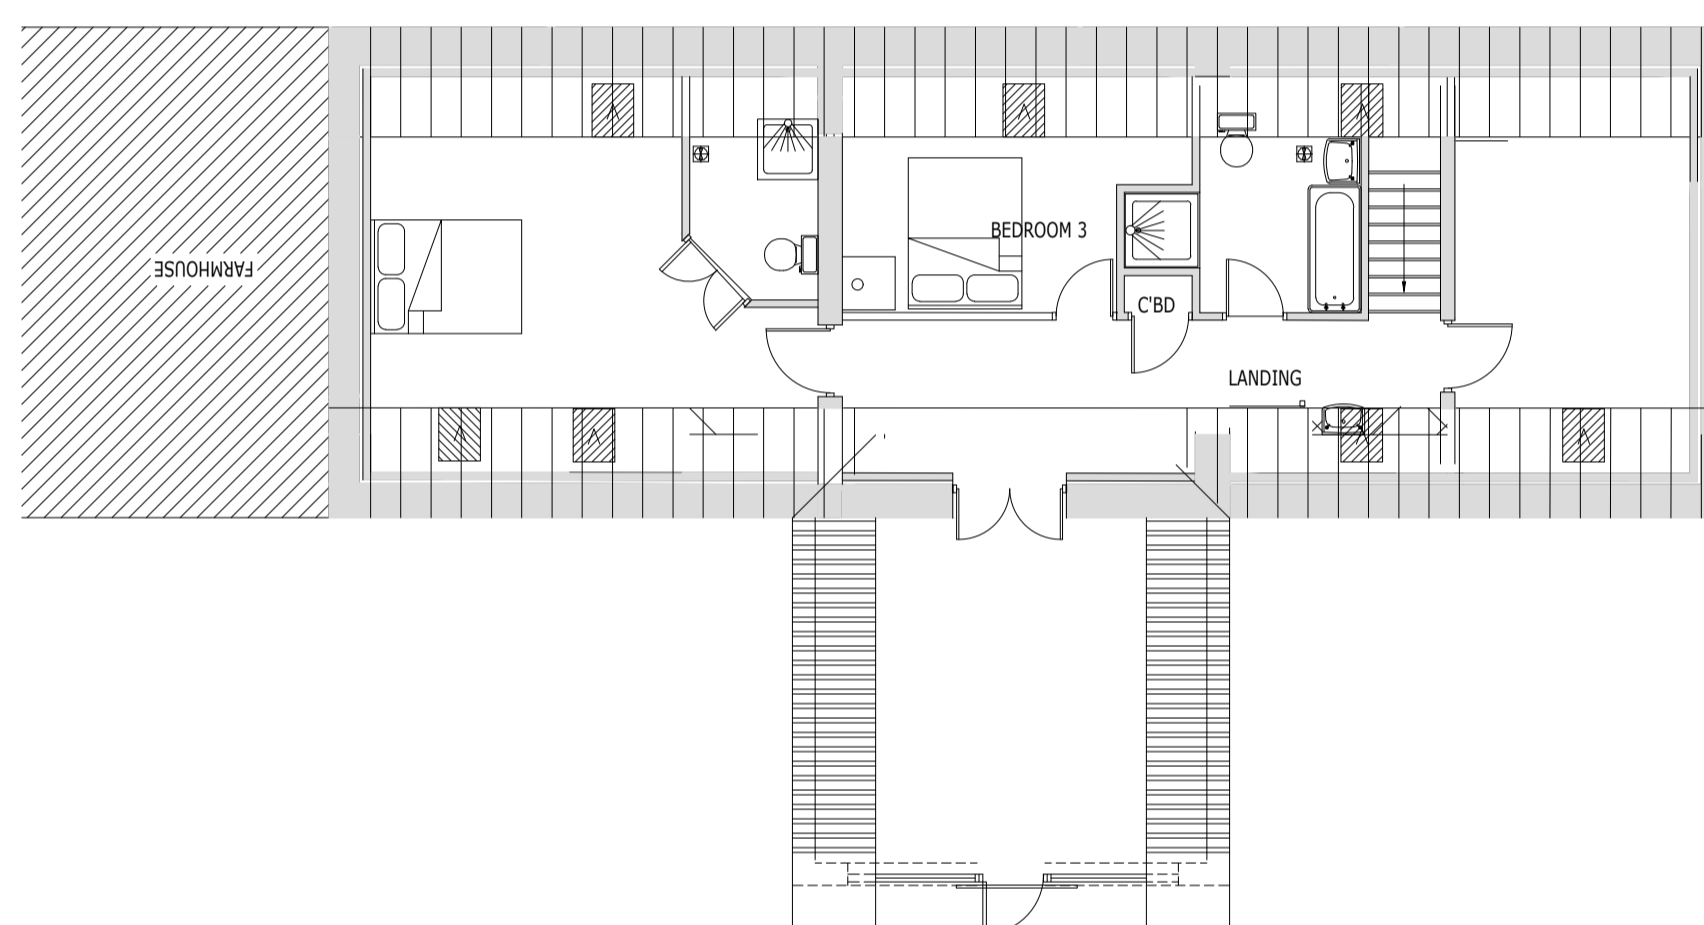


first floor plan

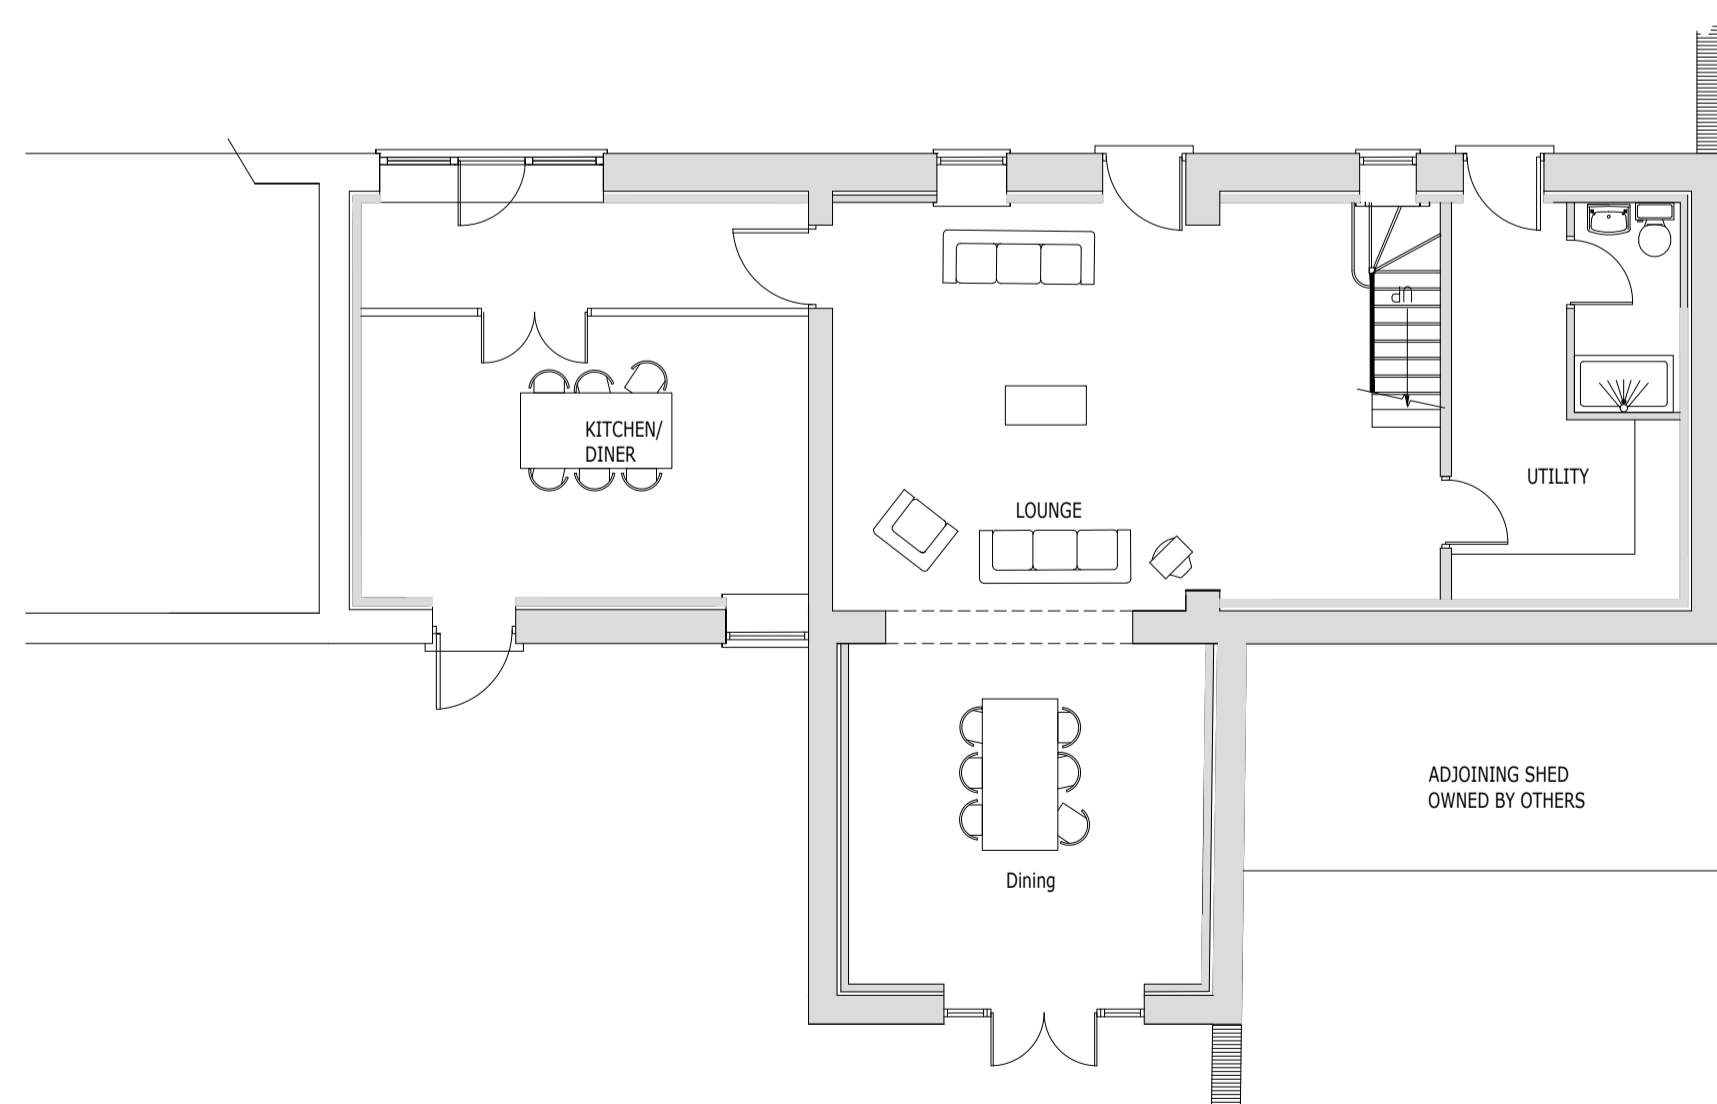

ground floor plan

Existing

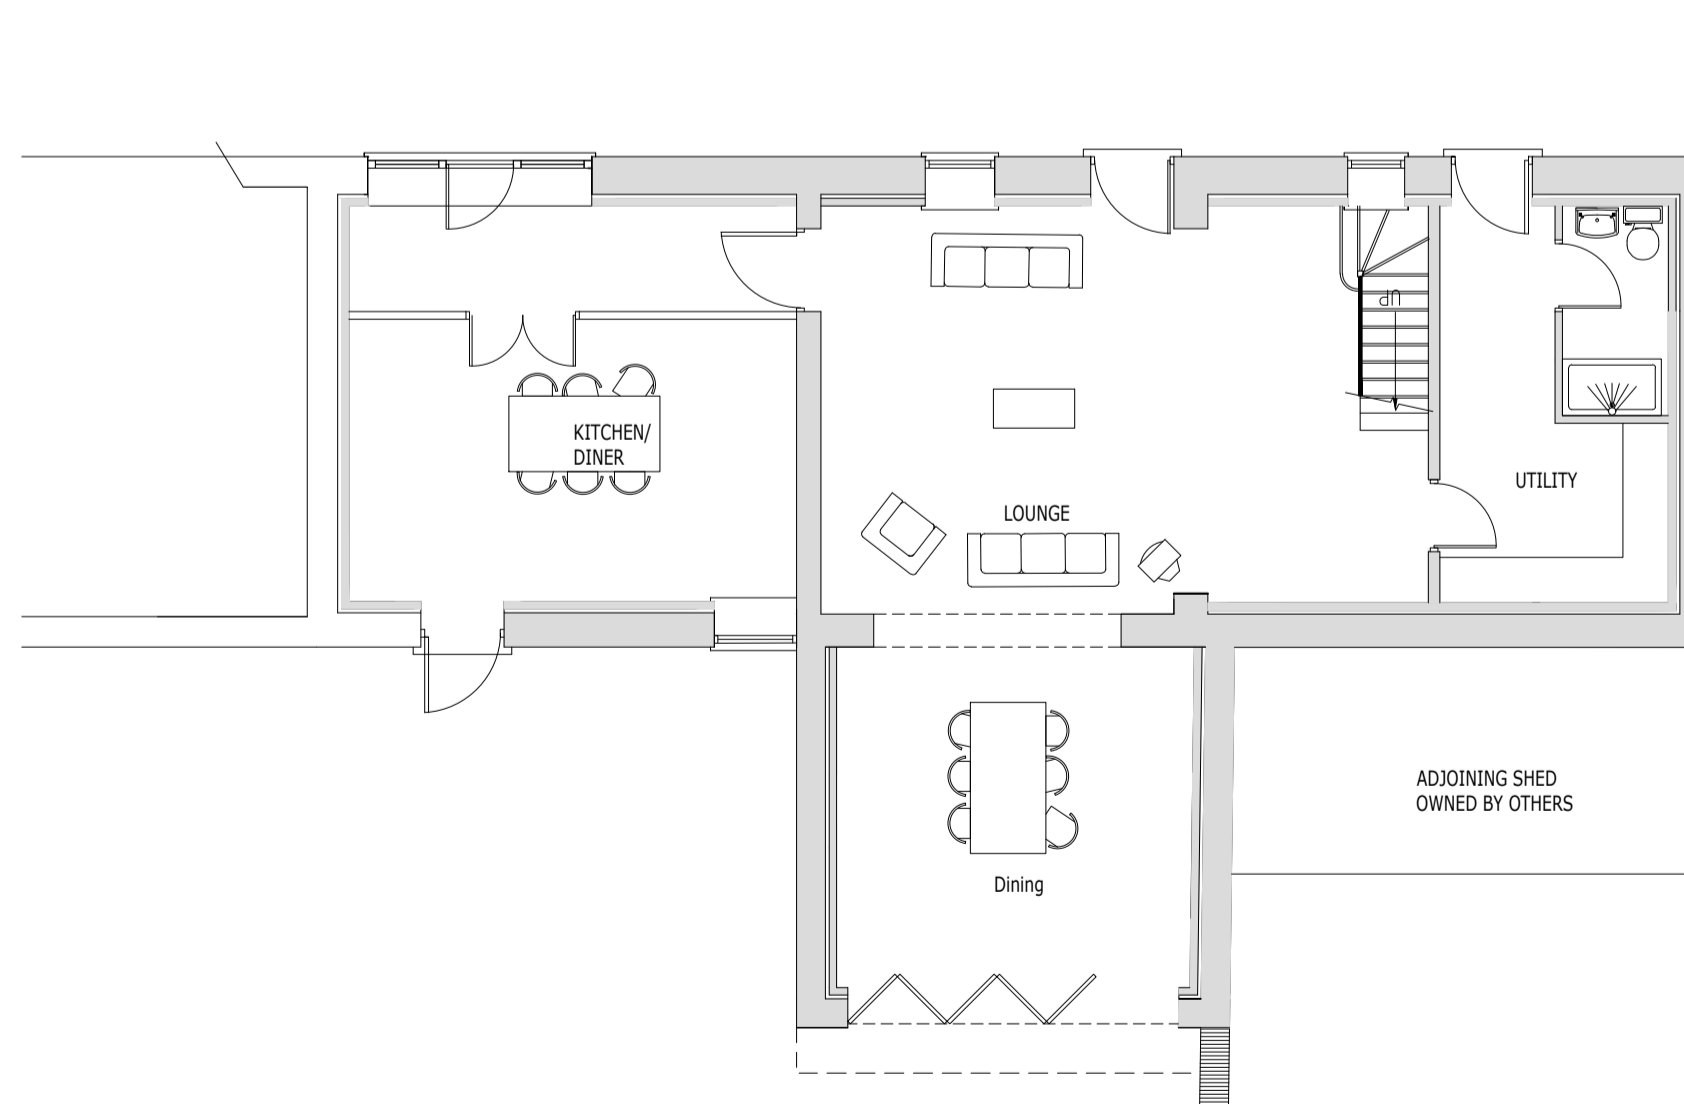


ground floor plan

Proposed

NYMNPA
 13/05/2022

B	11/05/22	Nid	Updated
A	03/05/22	NID	Issue for approval

REV	DATE	BY	AMENDMENT
-----	------	----	-----------


Architecture + Engineering
 Airy Hill Manor, Waterstead Lane,
 Whitby, N. Yorks. YO21 1QB.
 P: +441947 604871 F: +441947 600010
 E: general@bhdpartnership.com

CLIENT: Mr and Mrs Wright

PROJECT: Rear Elevation Glazing
Hall Fm Hawsker YO22 4LE

Drawing: Existing and Proposed
Plans and Elevations
Glazing to Gable

DRAWING STATUS: Provisional

DRAWN: NID	CHECKED:
------------	----------

SCALE @ SIZE: As Shown @ A1	DATE: 03/05/22
-----------------------------	----------------

DRAWING No: D12319-02	REV: B
-----------------------	--------