

Site Plan

Scale 1:1250

NYMNP

13/05/2022

Block Plan

Scale 1:500

Ordnance Survey Licence No. 100002562

b h d partnership

Airy Hill Manor, Whitby, North Yorkshire, UK, YO21 1QB.
Tel: 01947-604871 Fax: 01947-600010
general@bhdpartnership.com www.bhdpartnership.com

●DO NOT SCALE from this drawing. Only figured dimensions are to be taken from this drawing.
●The Contractor must verify all dimensions on site before commencing any work or shop drawings.
The Contractor must report any discrepancies before commencing work. If this drawing exceeds the quantities taken in any way, the Technician is to be informed before work is initiated.
Work within The Construction (Design and Management) Regulations 2015 is not to start until a Health & Safety Plan has been produced. This drawing is Copyright and must not be reproduced without consent of BHD Partnership Ltd

REV	DATE	BY	AMENDMENT	CHKD	APVD
B	09.05.22	MK	Annotations added	TH	TH
A	25.03.22	MK	First issue	TH	TH

CLIENT:
Steph Curtis and Danny Hayes

PROJECT:
Selly Hill Bungalow,
Guisborough Road, Whitby

A3 | DRN: Marie Kay | DATE: 25.03.2022
SCALE: As shown | ISSUE: Preliminary

DRAWING TITLE:
Location and
Block Plan


DRAWING NR:
D12251-01

REV:
B


NYMNP

13/05/2022

Do not scale from this drawing, only figured dimensions are to be taken from this drawing. The contractor must verify all dimensions on site before commencing any work or shop drawings. The contractor must report any discrepancies before commencing work. If this drawing exceeds the quantities taken in any way, the technician is to be informed before work is initiated. Work within the construction (design and management) regulations 2015 is not to start until a health & safety plan has been produced. This drawing is copyright and must not be reproduced without consent of BHD Partnership Ltd. [CDM Regulations](#) Contractor must not start without 'Pre Construction Information' from Principle Designer. If unsure contact BHD. Contractor must agree the 'Principle Contractor' roll with the client prior to commencement of the works. Ensure if required under CDM2015 regulations that the project is notified to the HSE.

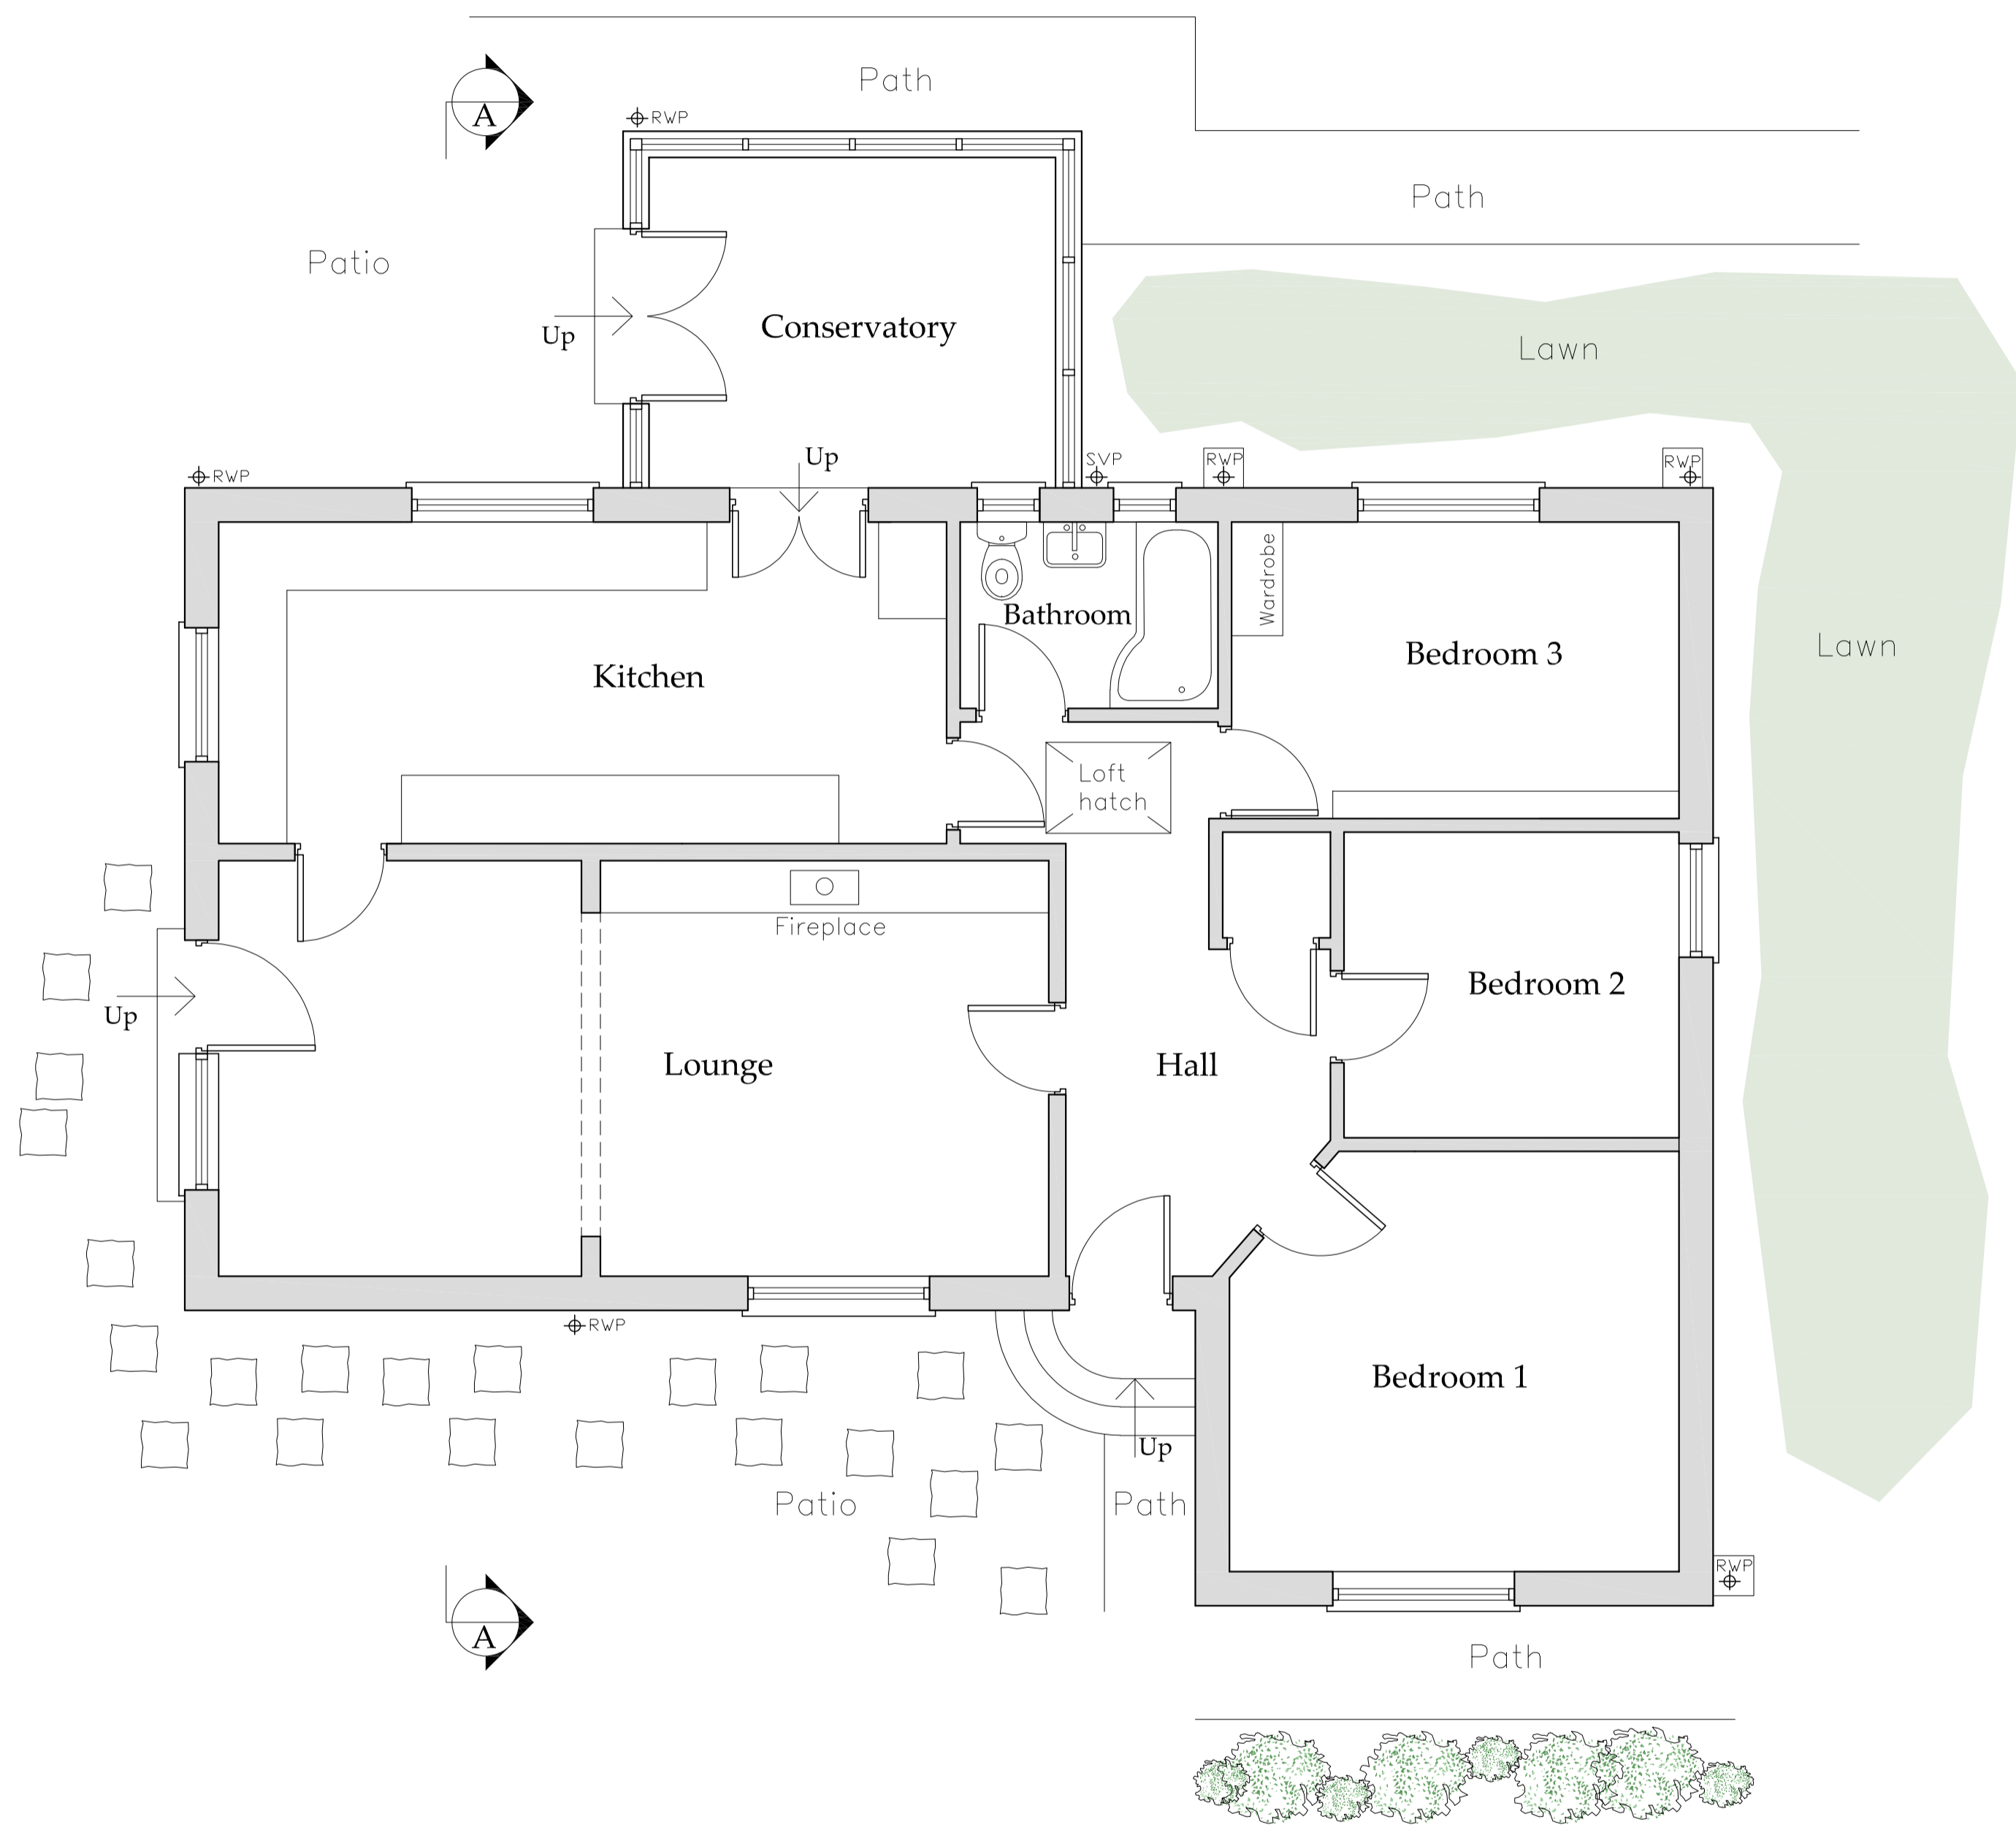

Ground Floor Plan
Scale 1:50

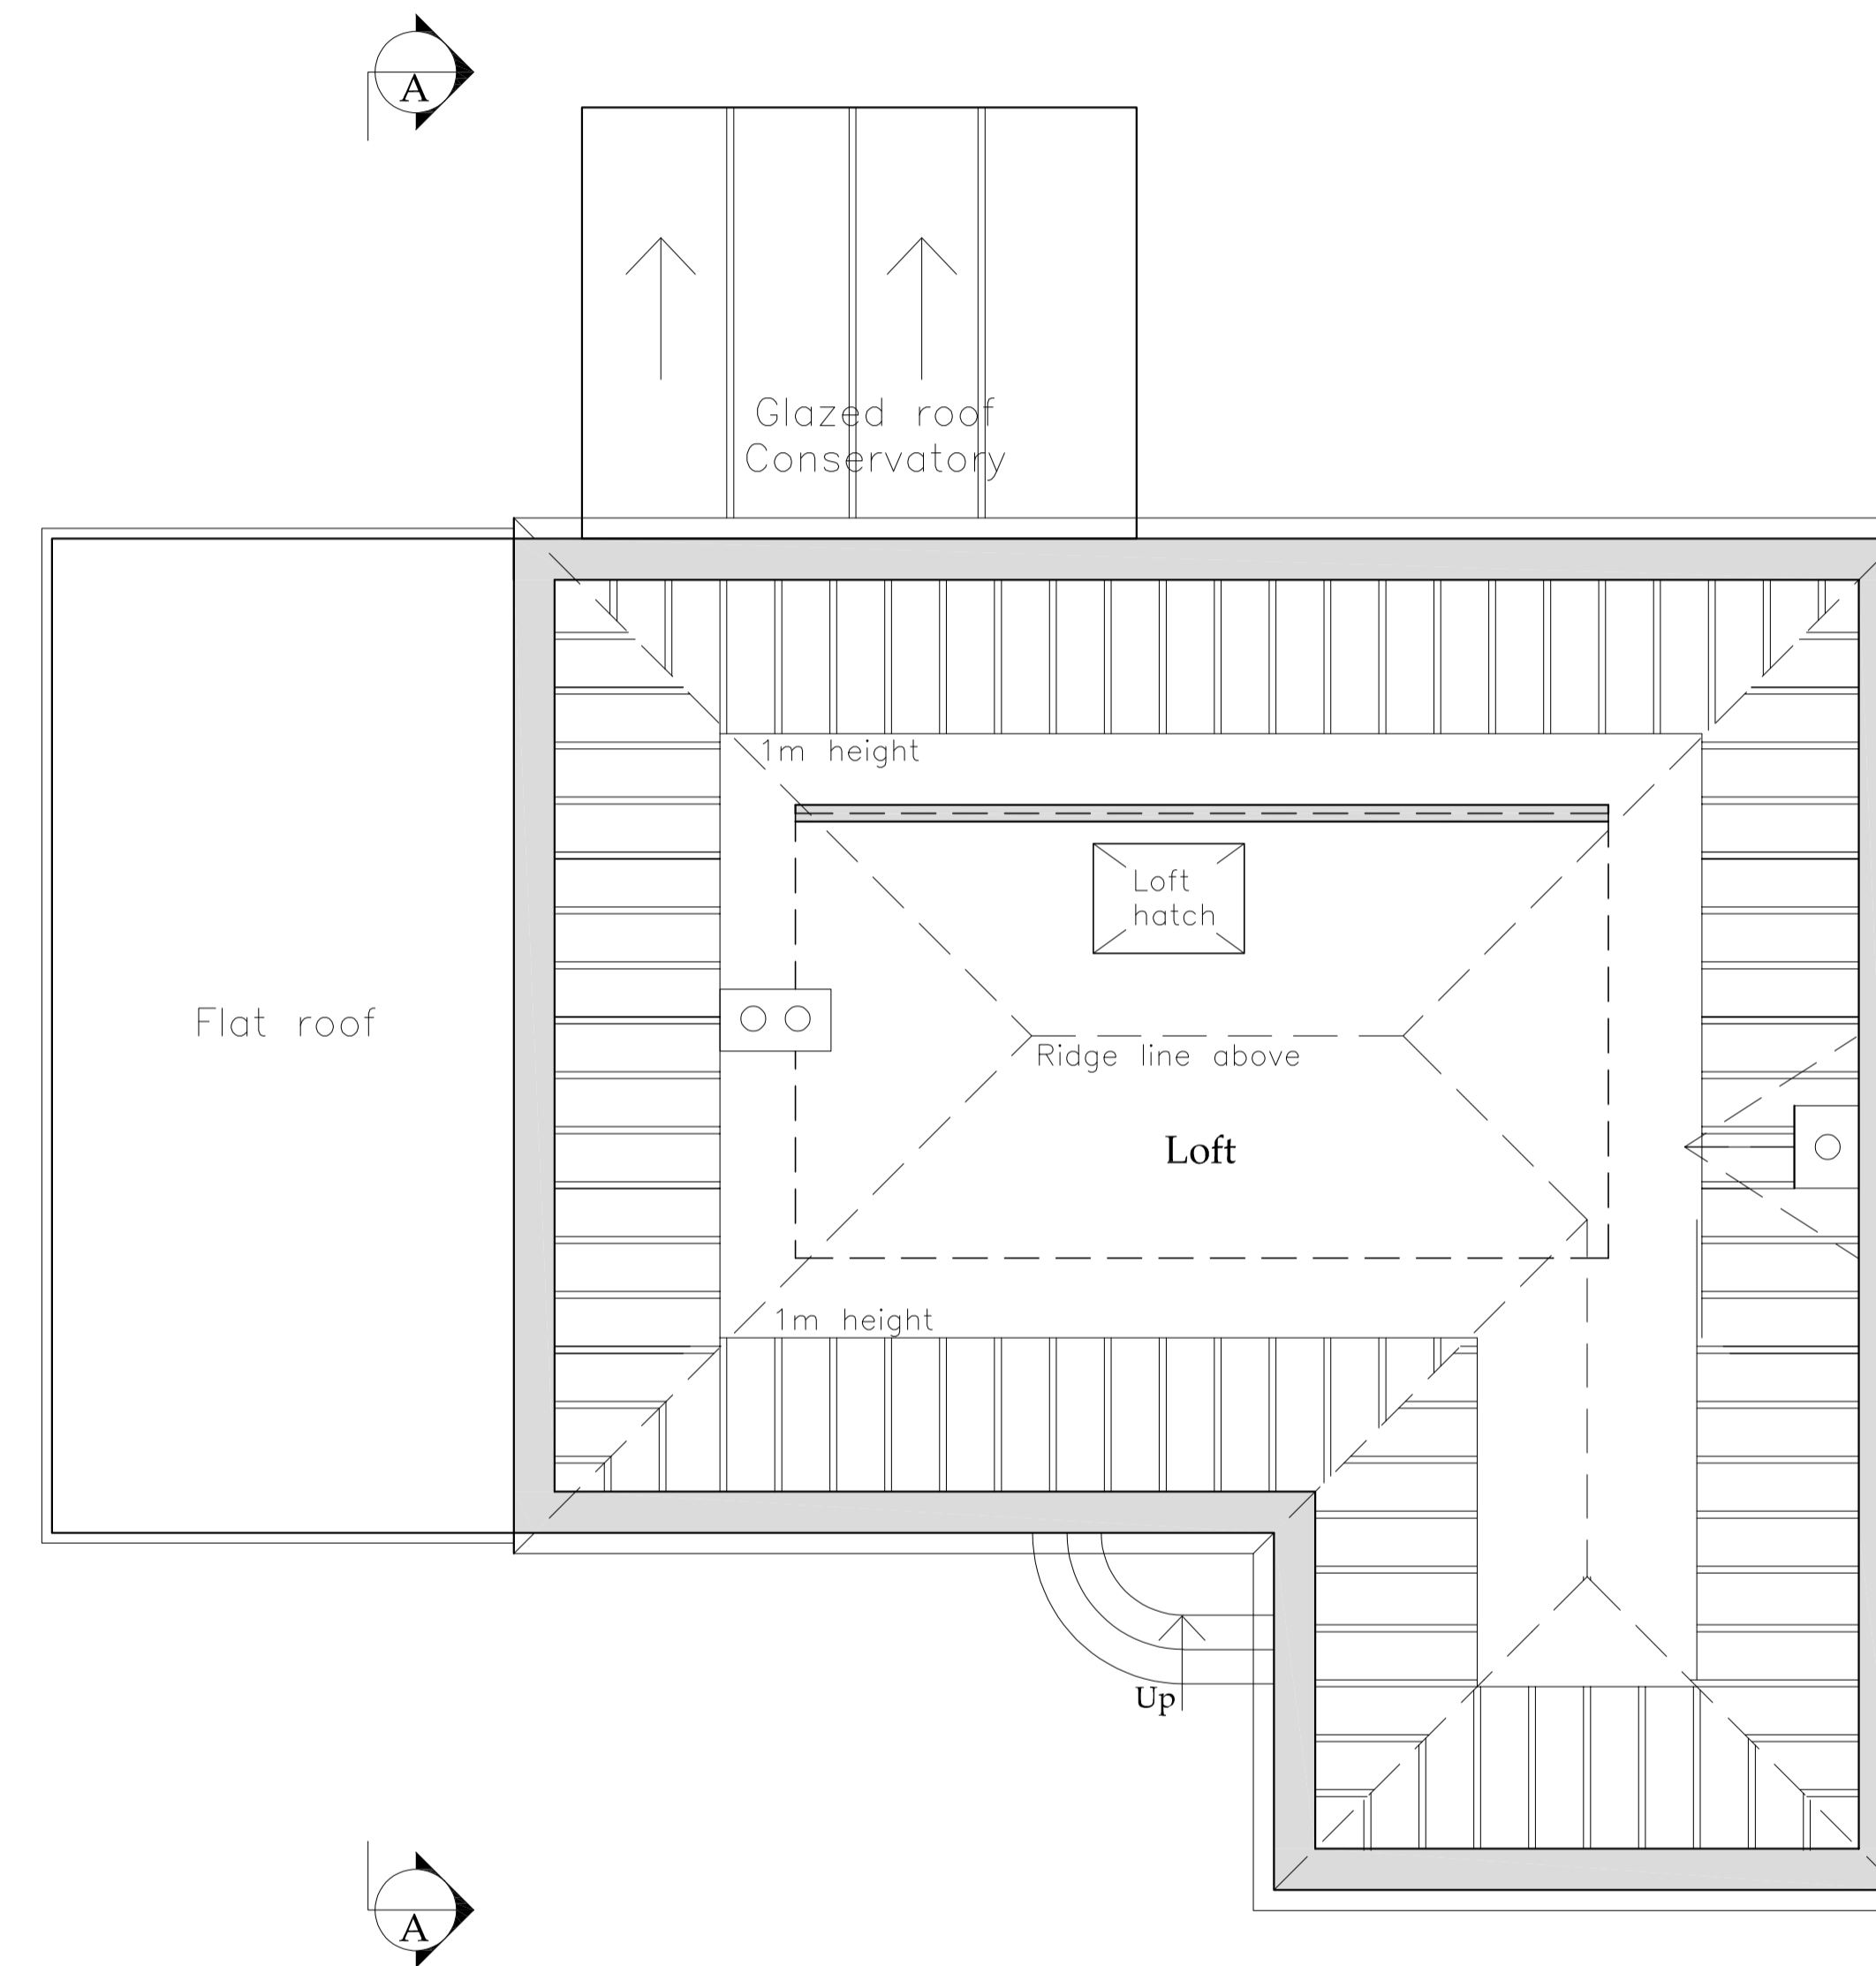

First Floor Plan
Scale 1:50

A	18.03.22	MK	First Issue
REV	DATE	BY	AMENDMENT

bhd
partnership
Architecture + Engineering

Alry Hill Manor, Waterstead Lane,
Whitby, N. Yorks. YO21 1QB.
P: +441947 604871 F: +441947 600010
E: general@bhdpartnership.com

CLIENT: Steph Curtis and Danny Hayes

PROJECT: Selly Hill Bungalow
Guisborough Road, Whitby


DRAWING: Existing
Ground and First
Floor Plan

DRAWING STATUS: Preliminary

DRAWN: M.Kay	CHECKED: T.R.Harrison
--------------	-----------------------

SCALE @ SIZE: 1:50 @ A1	DATE: 18.03.2022
-------------------------	------------------


DRAWING No: D12251-02	REV: A
-----------------------	--------

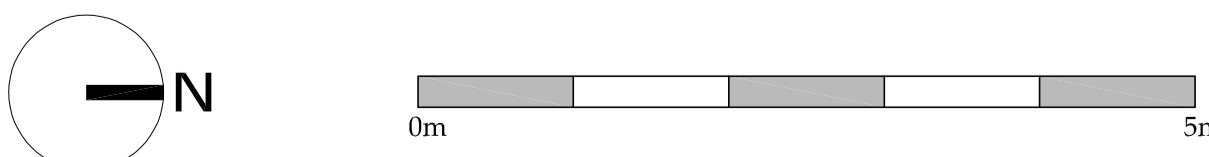


NYMNPA

13/05/2022

Do not scale from this drawing, only figured dimensions are to be taken from this drawing.
 The contractor must verify all dimensions on site before commencing any work or shop drawings.
 The contractor must report any discrepancies before commencing work. If this drawing exceeds the quantities taken in any way, the technician is to be informed before work is initiated.
 Work within the construction (design and management) regulations 2015 is not to start until a health & safety plan has been produced. This drawing is copyright and must not be reproduced without consent of BHD Partnership Ltd.
[CDM Regulations](#)
 Contractor must not start without 'Pre Construction Information' from Principle Designer. If unsure contact BHD.
 Contractor must agree the 'Principle Contractor' roll with the client prior to commencement of the works.
 Ensure if required under CDM2015 regulations that the project is notified to the HSE.

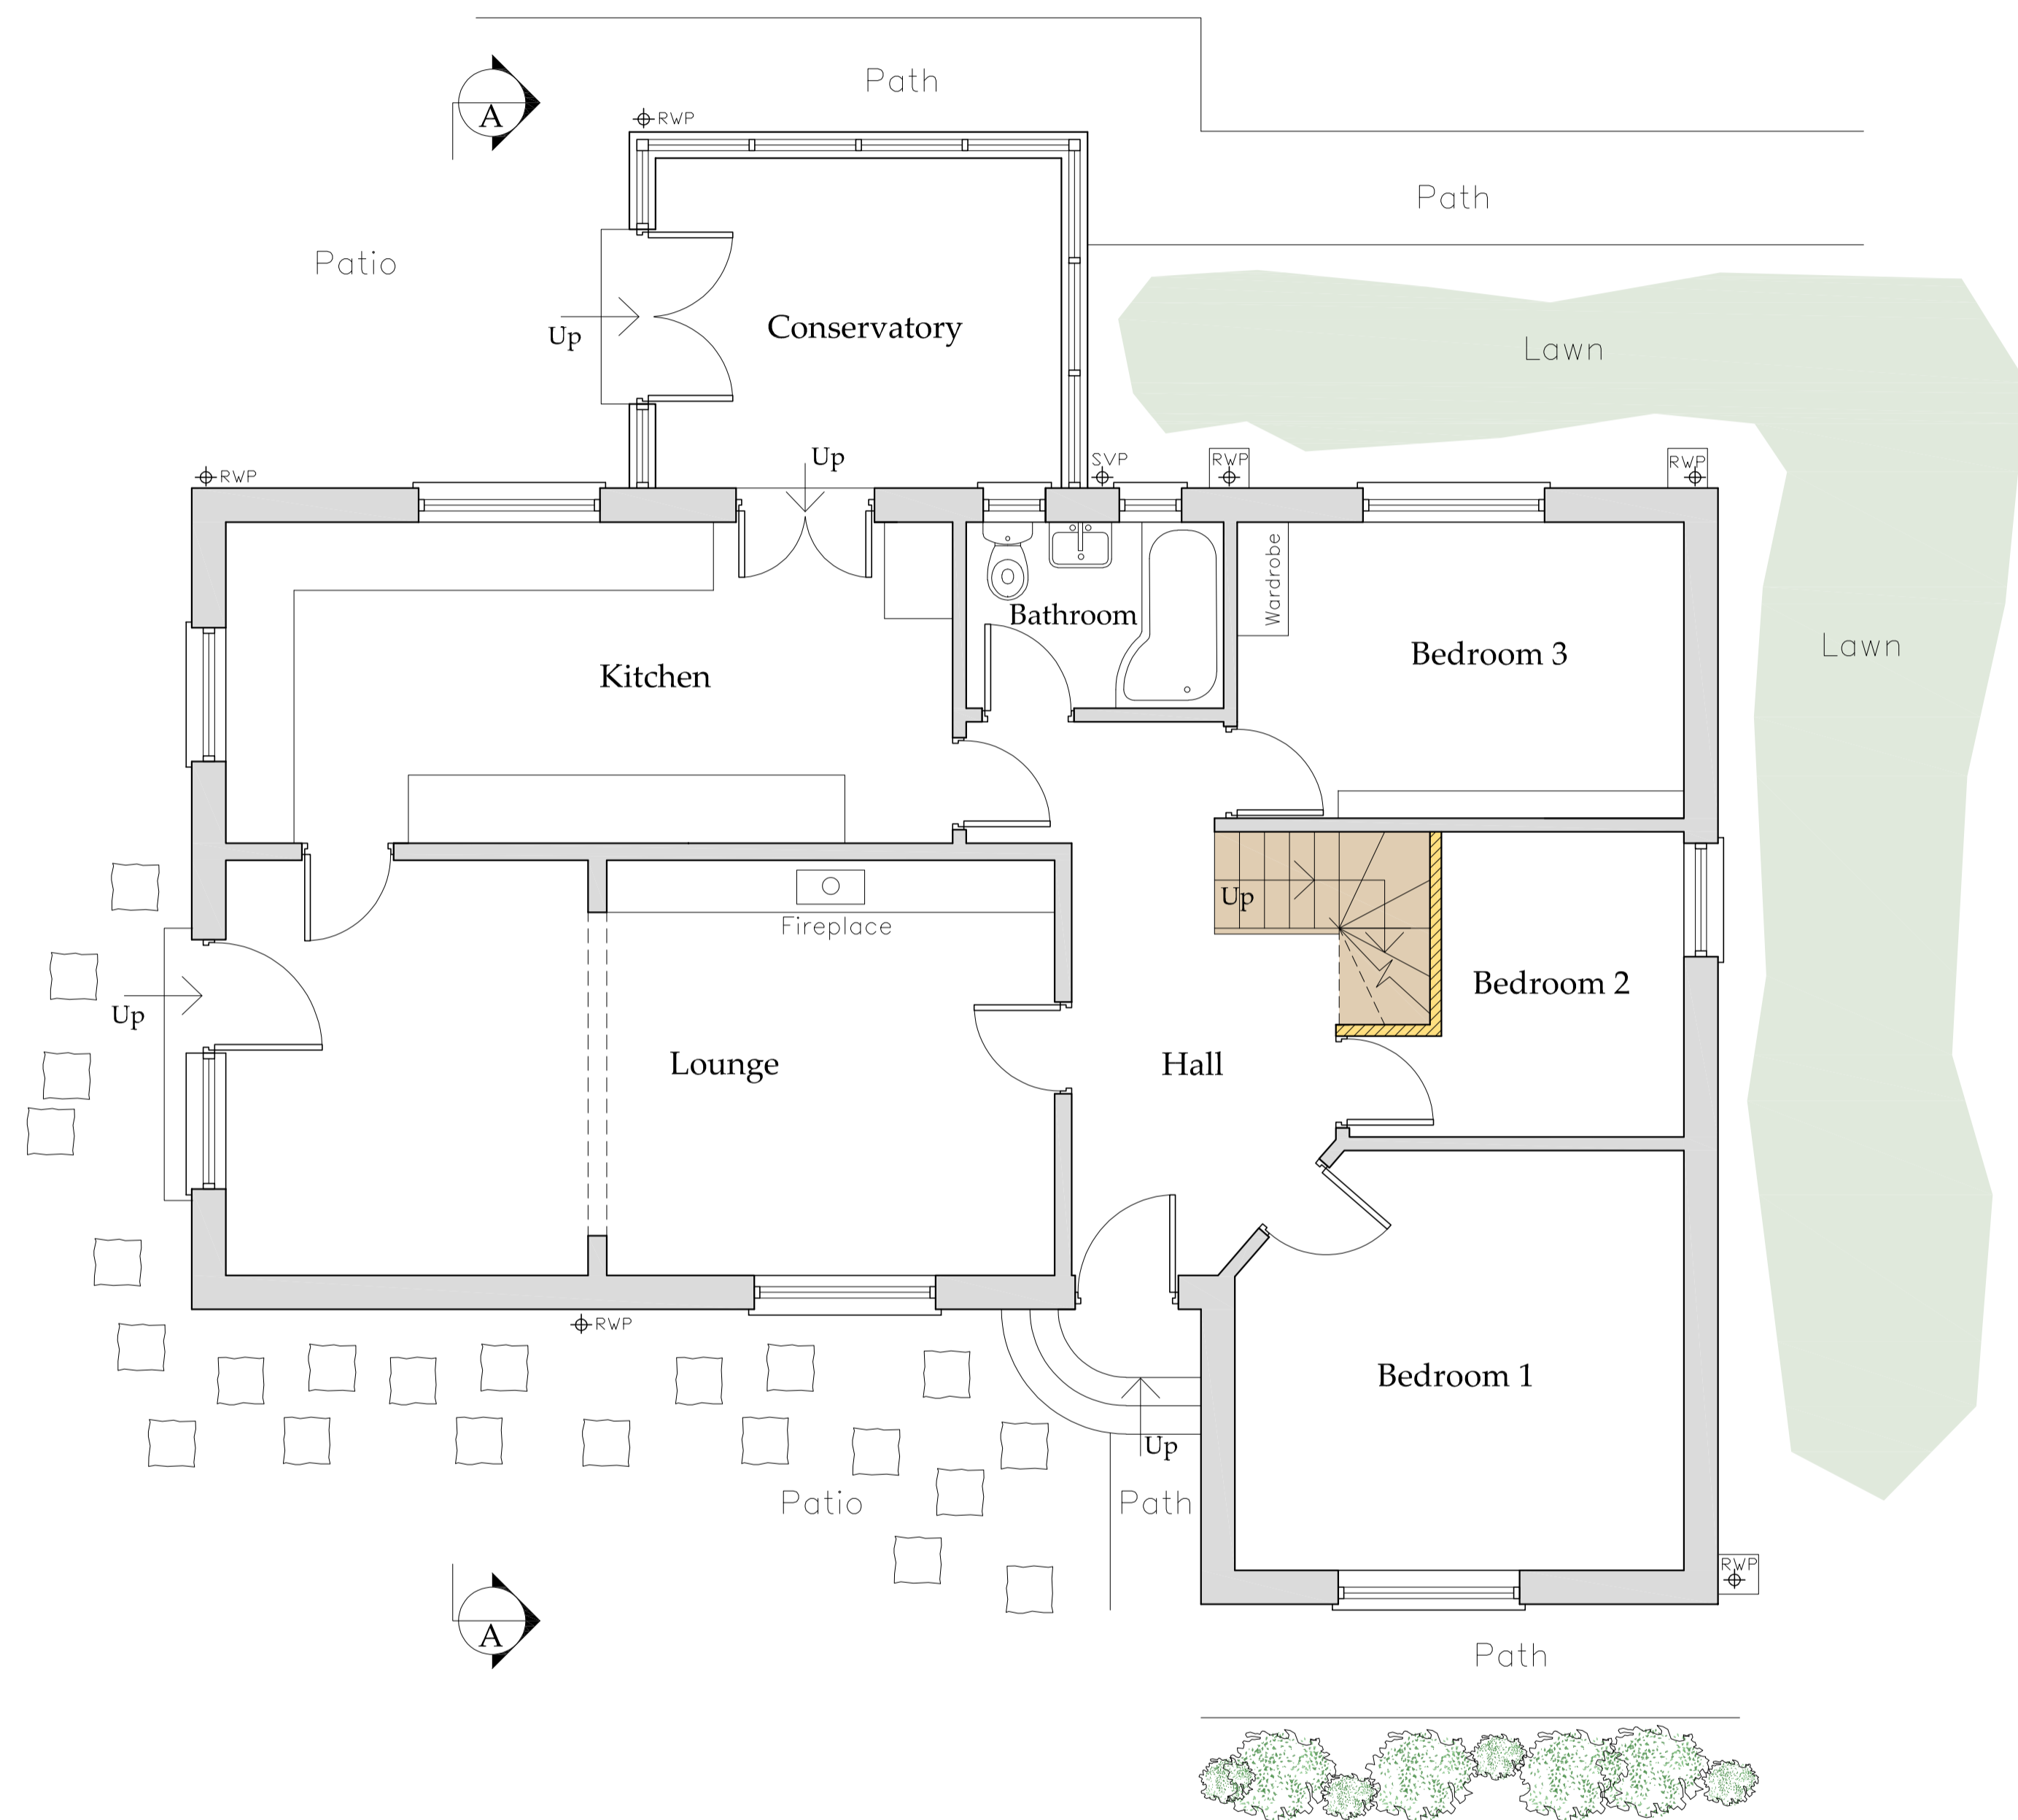

Ground Floor Plan
 Scale 1:50

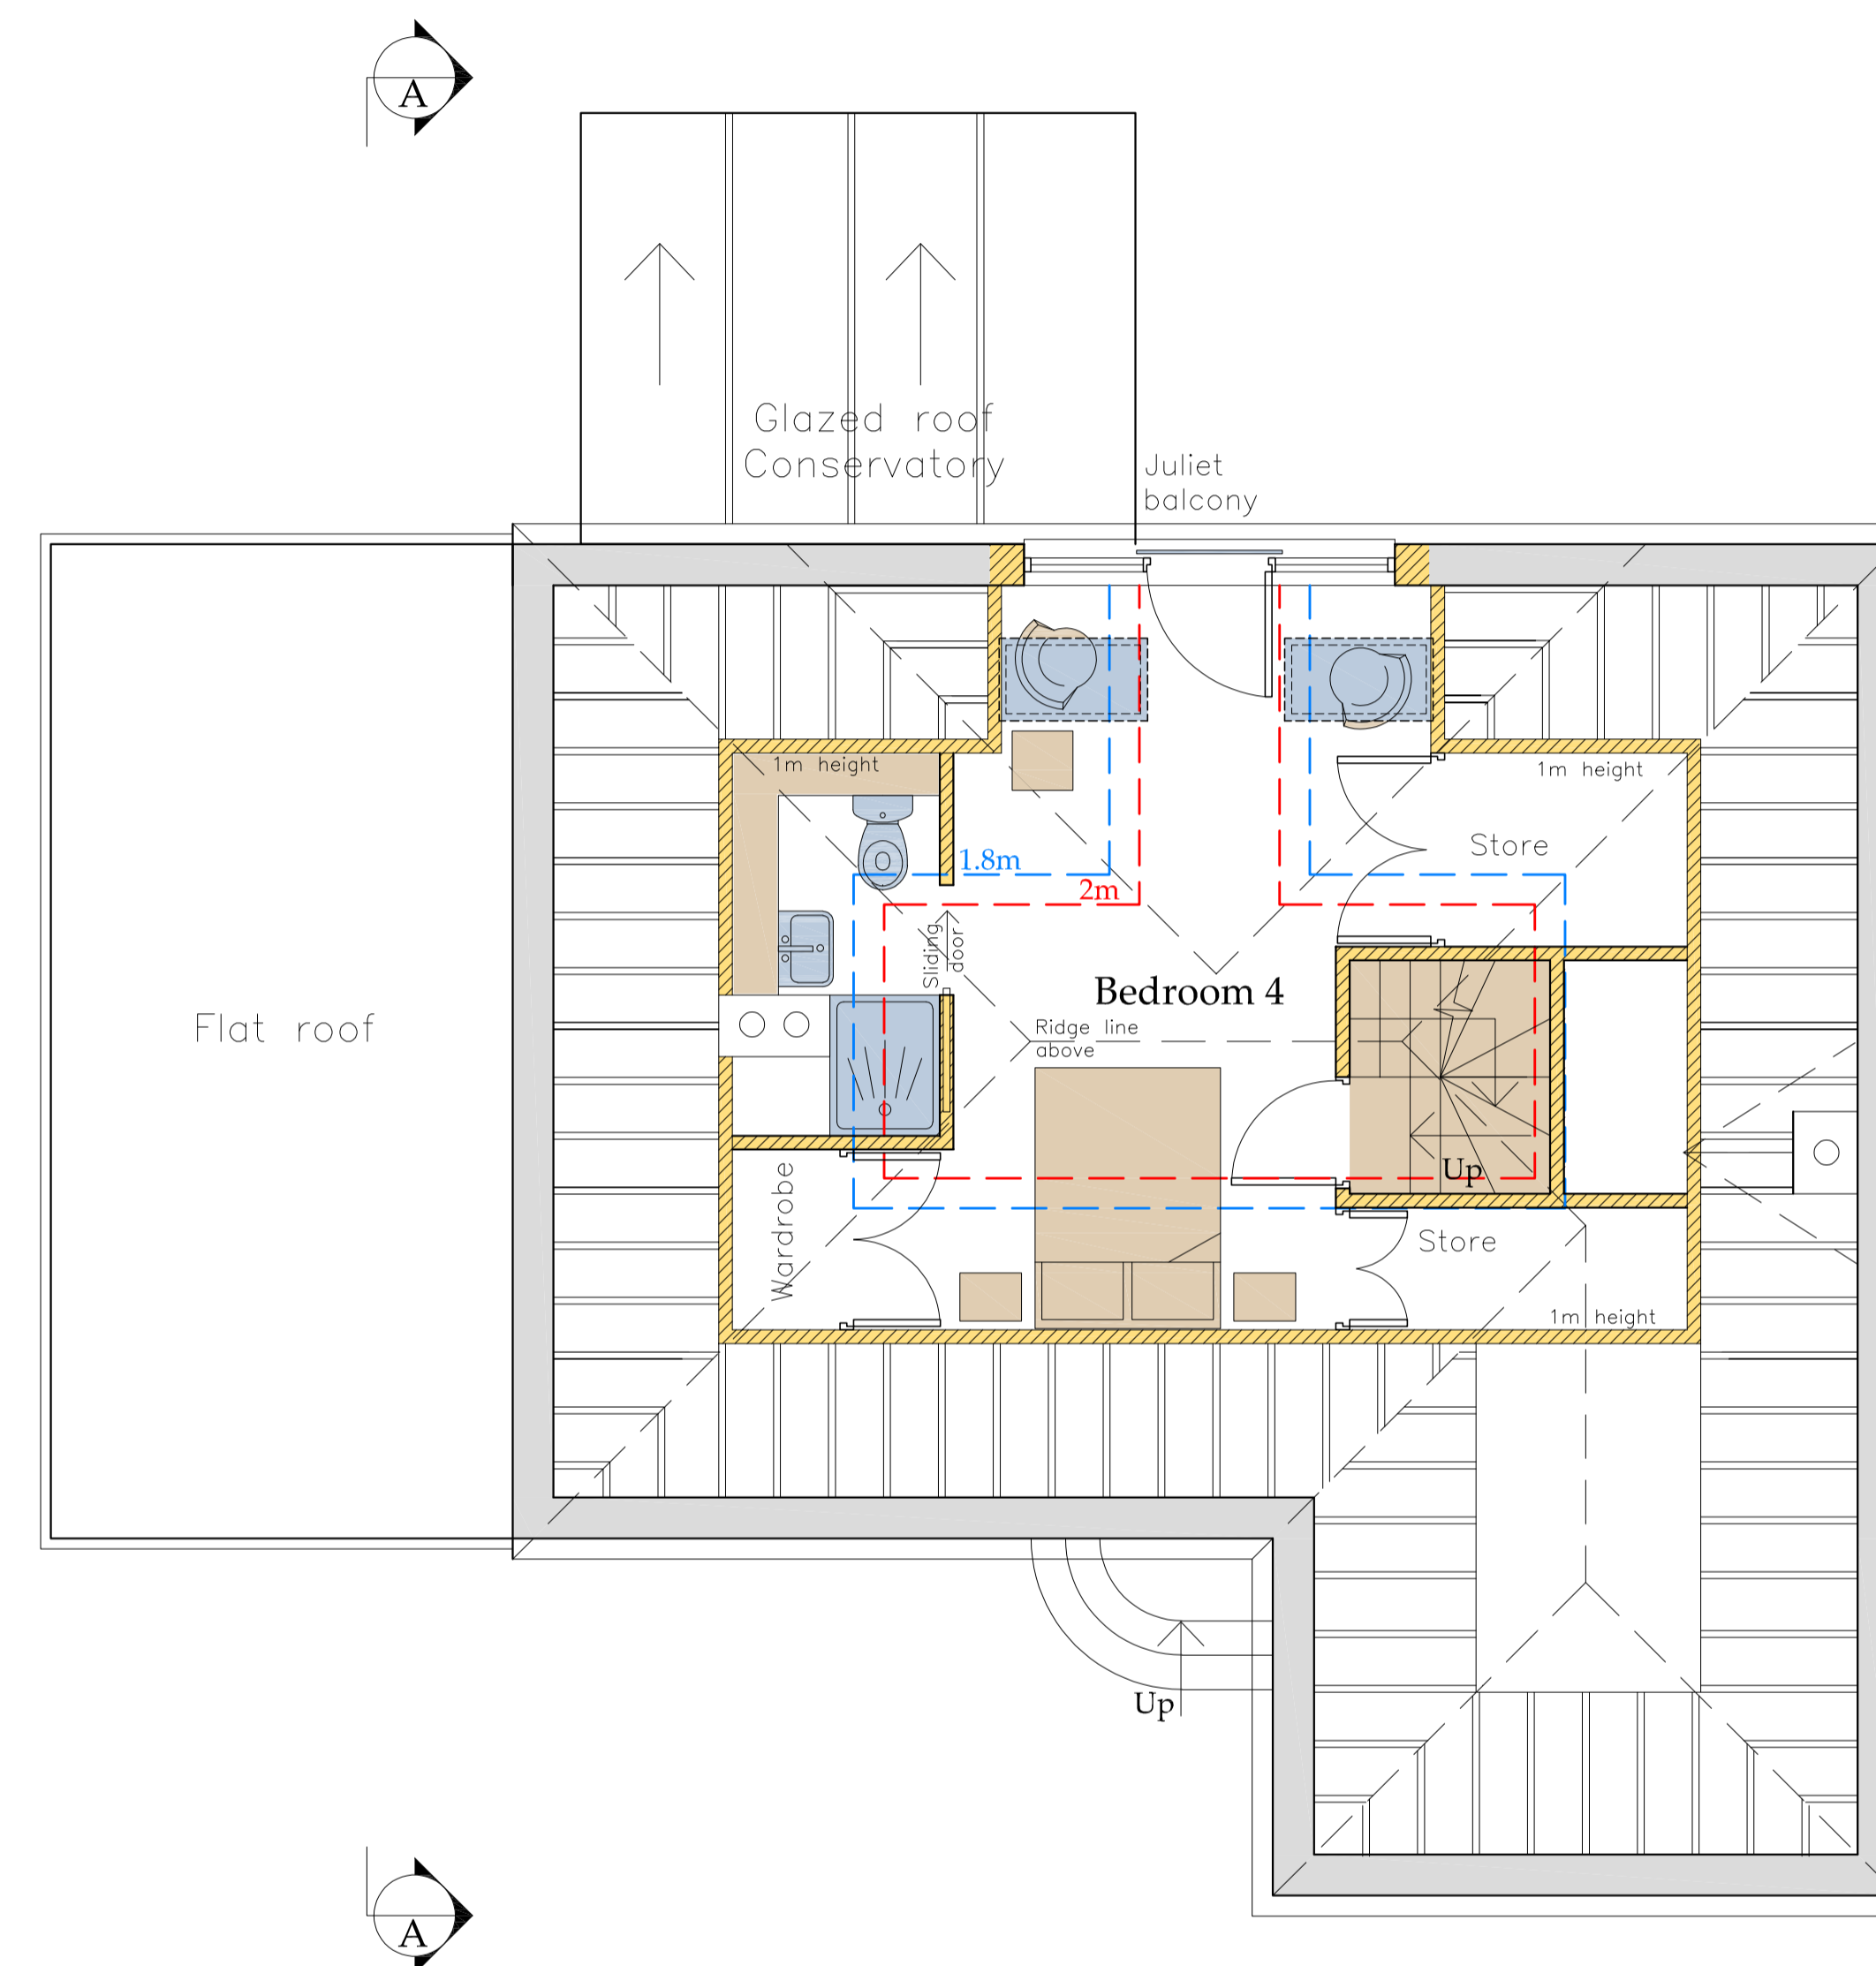

First Floor Plan
 Scale 1:50

Option A

A	18.03.22	MK	First Issue
REV	DATE	BY	AMENDMENT

bhd
partnership
Architecture + Engineering

Alry Hill Manor, Waterstead Lane,
 Whitby, N. Yorks. YO21 1QB.
 P: +441947 604871 F: +441947 600010
 E: general@bhdpartnership.com

CLIENT:
 Steph Curtis and Danny Hayes

PROJECT:
 Selly Hill Bungalow
 Guisborough Road, Whitby


DRAWING:
 Proposed
 Ground and First
 Floor Plan

DRAWING STATUS:
 Preliminary

DRAWN: M.Kay	CHECKED: T.R.Harrison
-----------------	--------------------------


SCALE @ SIZE: 1:50 @ A1	DATE: 28.03.2022
----------------------------	---------------------

DRAWING No: D12251-05	REV: A
--------------------------	-----------

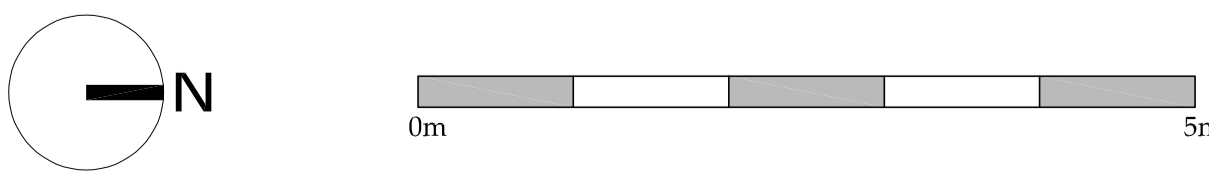

NYMNP
13/05/2022


Do not scale from this drawing, only figured dimensions are to be taken from this drawing.
 The contractor must verify all dimensions on site before commencing any work or shop drawings.
 The contractor must report any discrepancies before commencing work. If this drawing exceeds the quantities taken in any way, the technician is to be informed before work is initiated.
 Work within the construction (design and management) regulations 2015 is not to start until a health & safety plan has been produced. This drawing is copyright and must not be reproduced without consent of BHD Partnership Ltd.
[CDM Regulations](#)
 Contractor must not start without 'Pre Construction Information' from Principle Designer. If unsure contact BHD.
 Contractor must agree the 'Principle Contractor' roll with the client prior to commencement of the works.
 Ensure if required under CDM2015 regulations that the project is notified to the HSE.

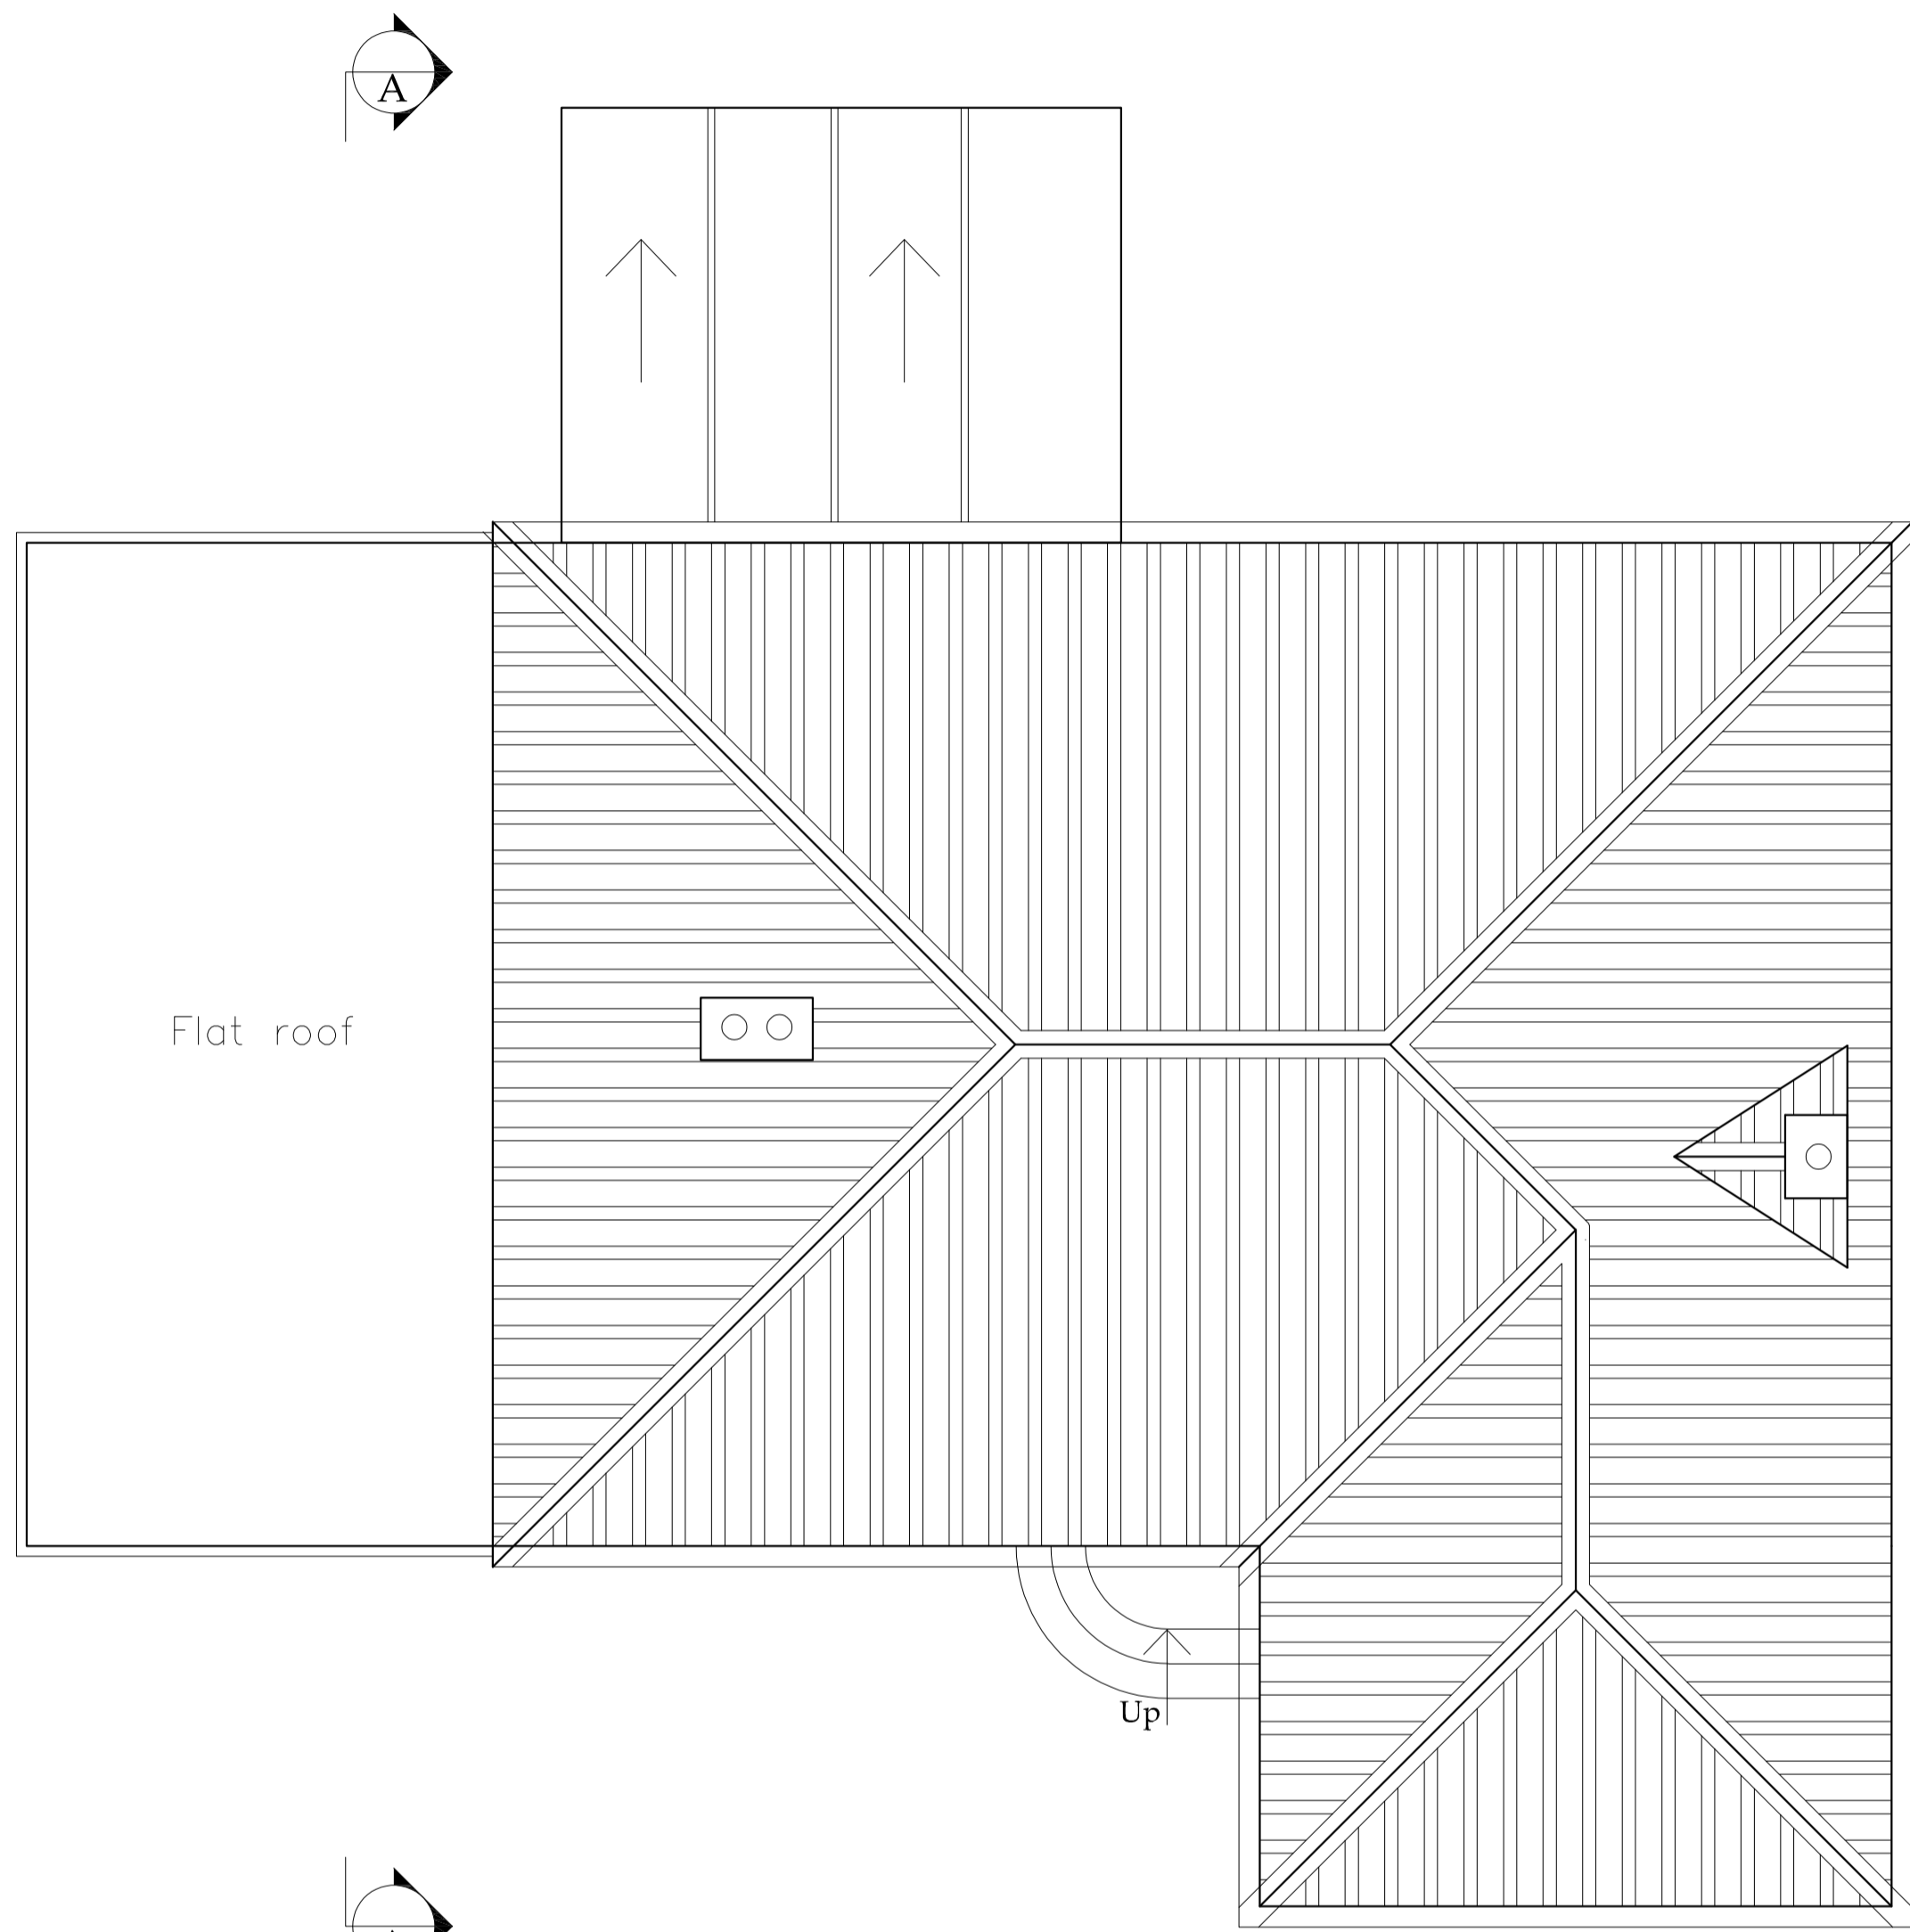

Roof Plan
 Scale 1:50



Section A
 Scale 1:50

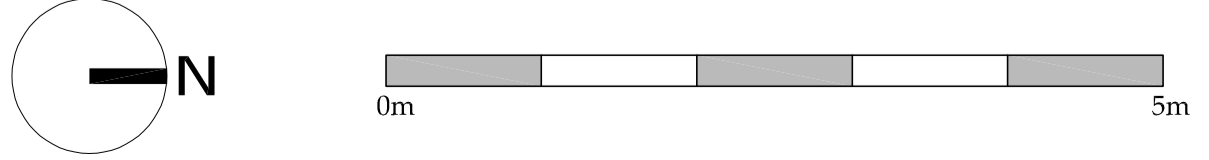

A	18.03.22	MK	First Issue
REV	DATE	BY	AMENDMENT

bhd
partnership
Architecture + Engineering

Alry Hill Manor, Waterstead Lane,
 Whitby, N. Yorks. YO21 1QB.
 P: +441947 604871 F: +441947 600010
 E: general@bhdpartnership.com

CLIENT:
Steph Curtis and Danny Hayes

PROJECT:
**Selly Hill Bungalow
 Guisborough Road, Whitby**

DRAWING:
**Existing
 Roof Plan
 and Section A**

DRAWING STATUS:
Preliminary


DRAWN: **M.Kay** CHECKED: **T.R.Harrison**

SCALE @ SIZE: **1:50 @ A1** DATE: **18.03.2022**

DRAWING No: **D12251-03** REV: **A**

NYMNPA

13/05/2022

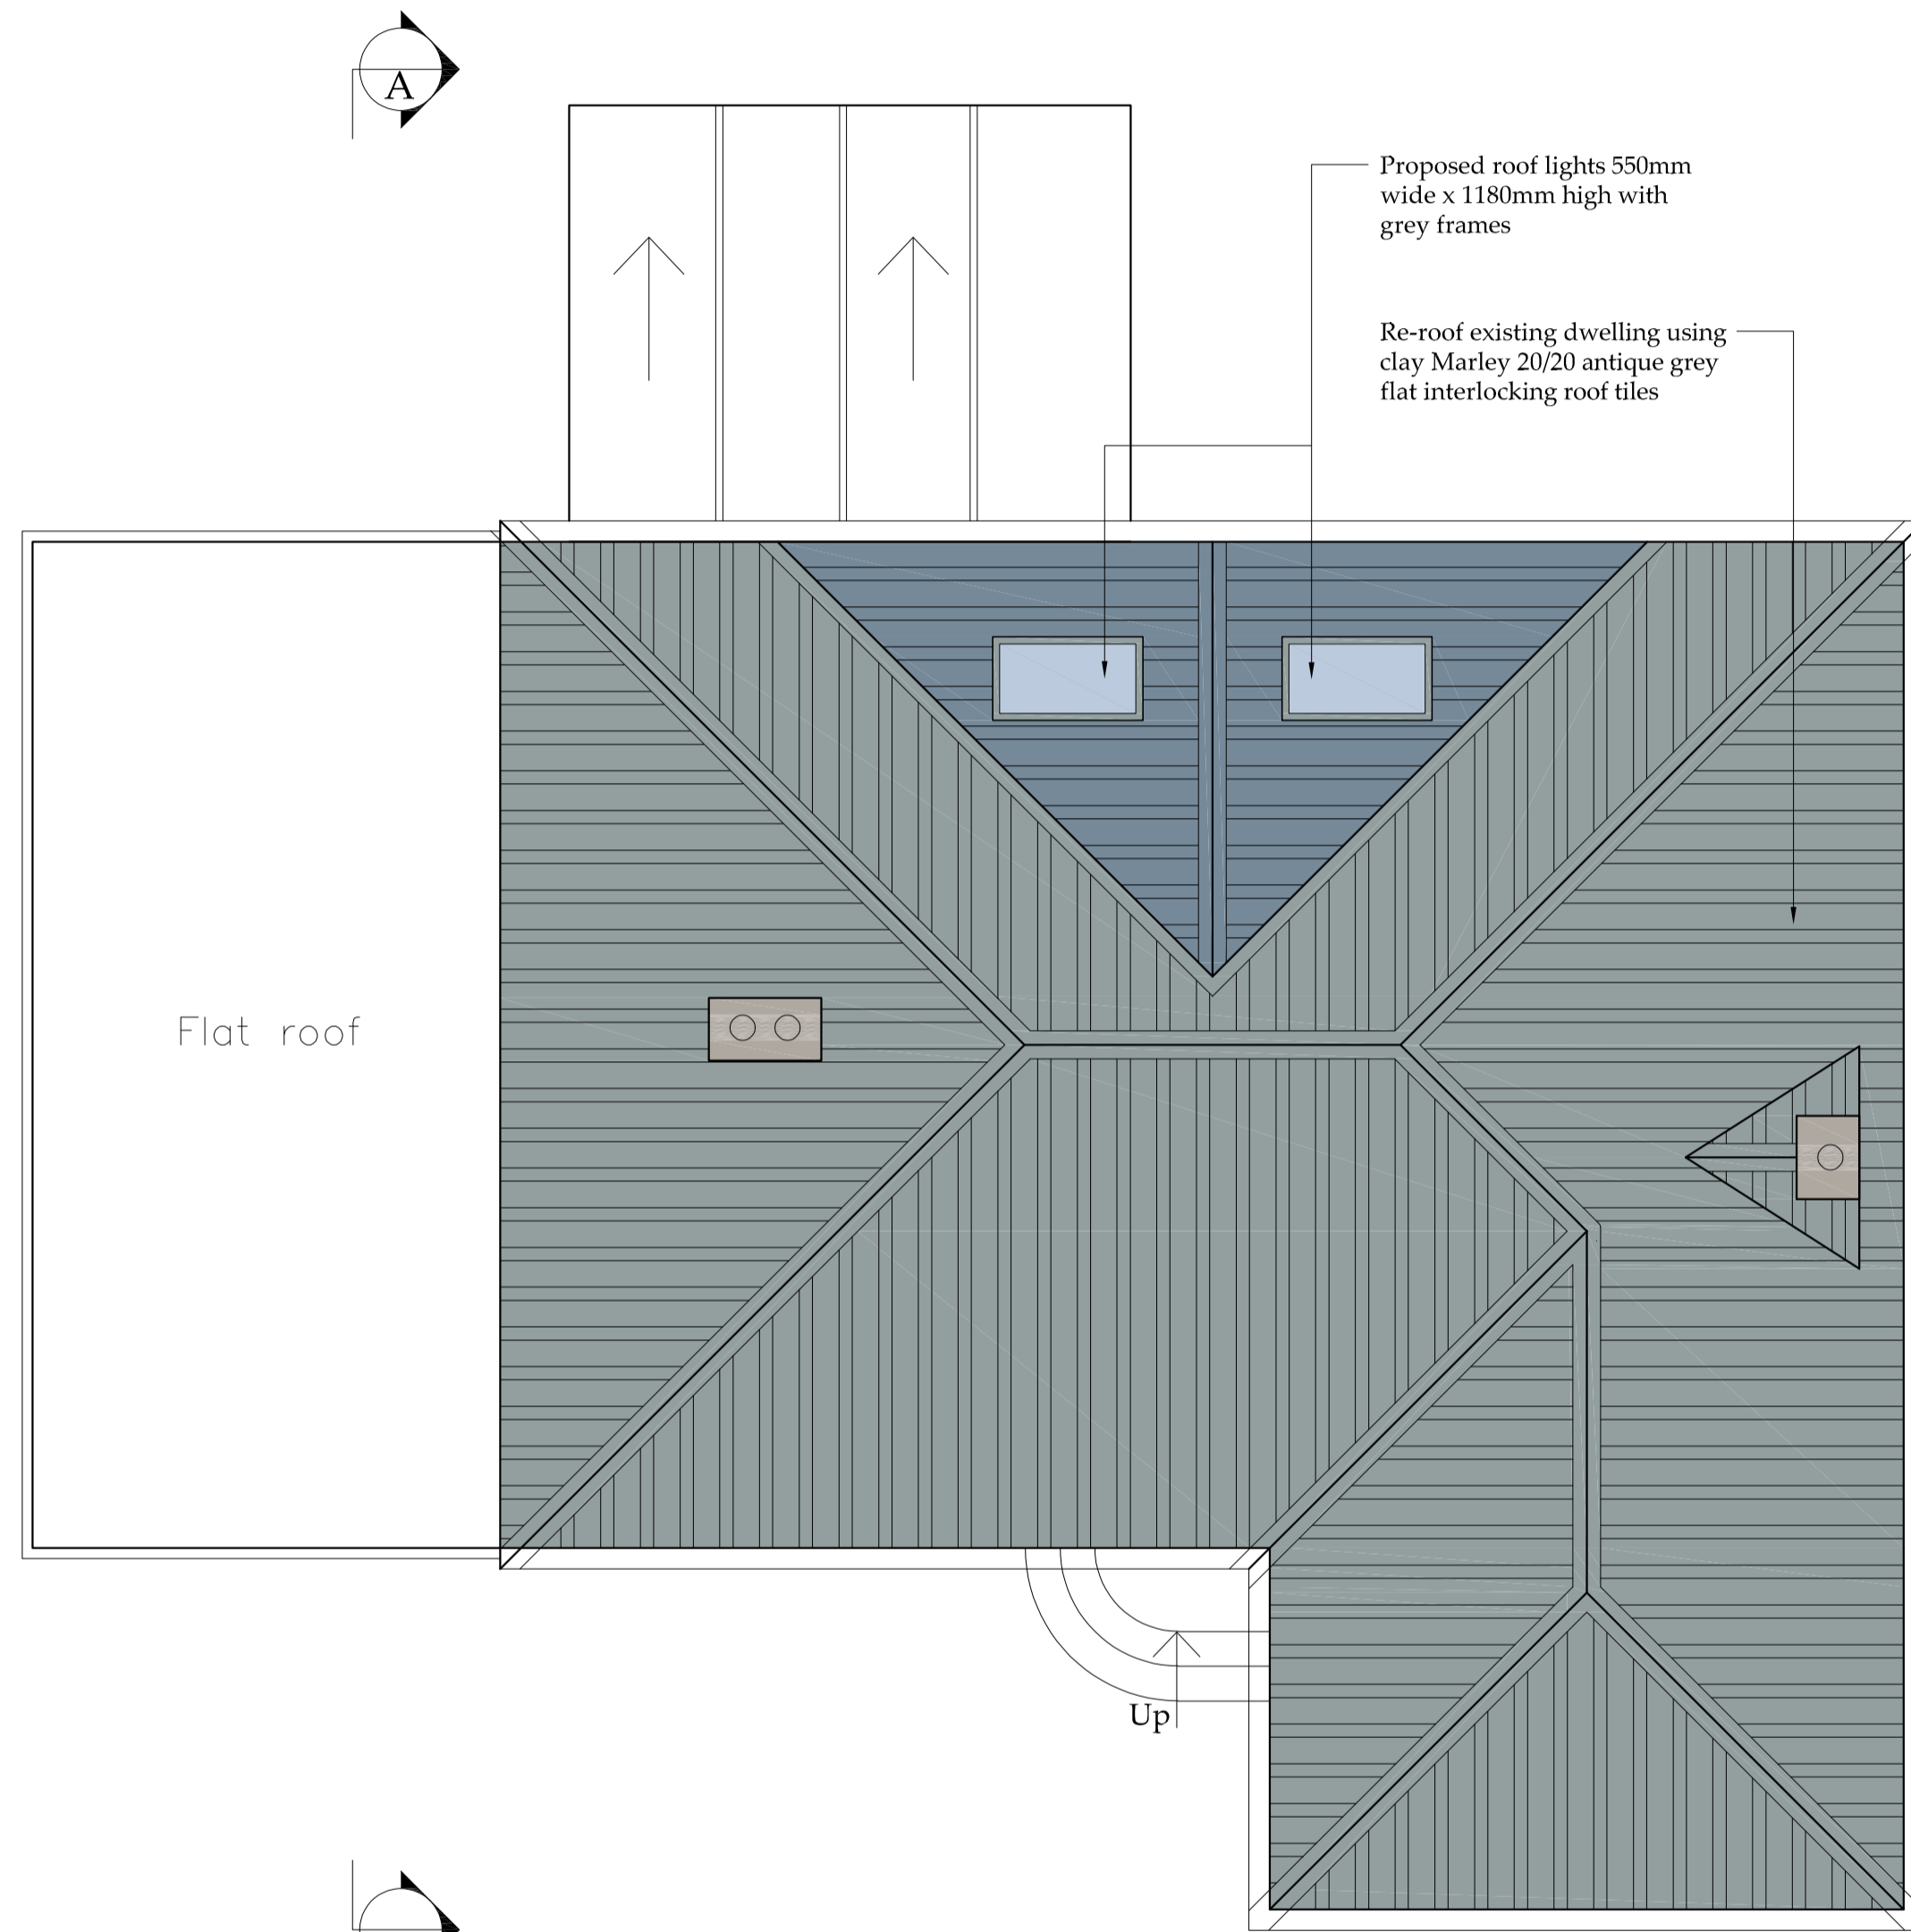

Roof Plan
Scale 1:50



Section A
Scale 1:50

Option A

Do not scale from this drawing, only figured dimensions are to be taken from this drawing.
The contractor must verify all dimensions on site before commencing any work or shop drawings.
The contractor must report any discrepancies before commencing work. If this drawing exceeds the quantities taken in any way, the technician is to be informed before work is initiated.
Work within the construction (design and management) regulations 2015 is not to start until a health & safety plan has been produced. This drawing is copyright and must not be reproduced without consent of BHD Partnership Ltd.
CDM Regulations
Contractor must not start without 'Pre Construction Information' from Principle Designer. If unsure contact BHD.
Contractor must agree the 'Principle Contractor' roll with the client prior to commencement of the works.
Ensure if required under CDM2015 regulations that the project is notified to the HSE.

REV	DATE	BY	AMENDMENT
B	09.05.22	MK	Drawing revised
A	28.03.22	MK	First issue

bhd
partnership
Architecture + Engineering

Airy Hill Manor, Waterstead Lane,
Whitby, N. Yorks. YO21 1QB.
P: +441947 604871 F: +441947 600010
E: general@bhdpartnership.com

CLIENT:
Steph Curtis and Danny Hayes

PROJECT:
Selly Hill Bungalow
Guisborough Road, Whitby


DRAWING:
Proposed
Roof Plan
and Section A

DRAWING STATUS:
Preliminary

DRAWN: M.Kay CHECKED: T.R.Harrison

SCALE @ SIZE: 1:50 @ A1 DATE: 28.03.2022


DRAWING No: D12251-06 REV: B

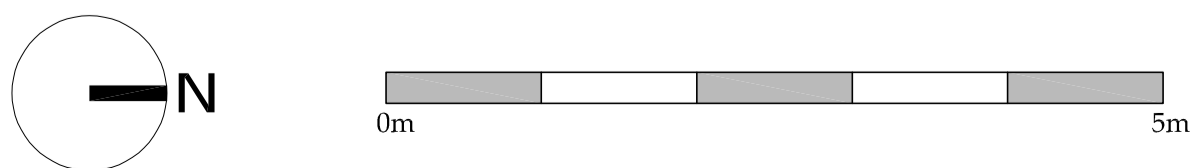


NYMNP

13/05/2022

Do not scale from this drawing, only figured dimensions are to be taken from this drawing.
The contractor must verify all dimensions on site before commencing any work or shop drawings.
The contractor must report any discrepancies before commencing work. If this drawing exceeds the quantities taken in any way, the technician is to be informed before work is initiated.
Work within the construction (design and management) regulations 2015 is not to start until a health & safety plan has been produced. This drawing is copyright and must not be reproduced without consent of BHD Partnership Ltd.
CDM Regulations
Contractor must not start without 'Pre Construction Information' from Principle Designer. If unsure contact BHD.
Contractor must agree the 'Principle Contractor' roll with the client prior to commencement of the works.
Ensure if required under CDM2015 regulations that the project is notified to the HSE.

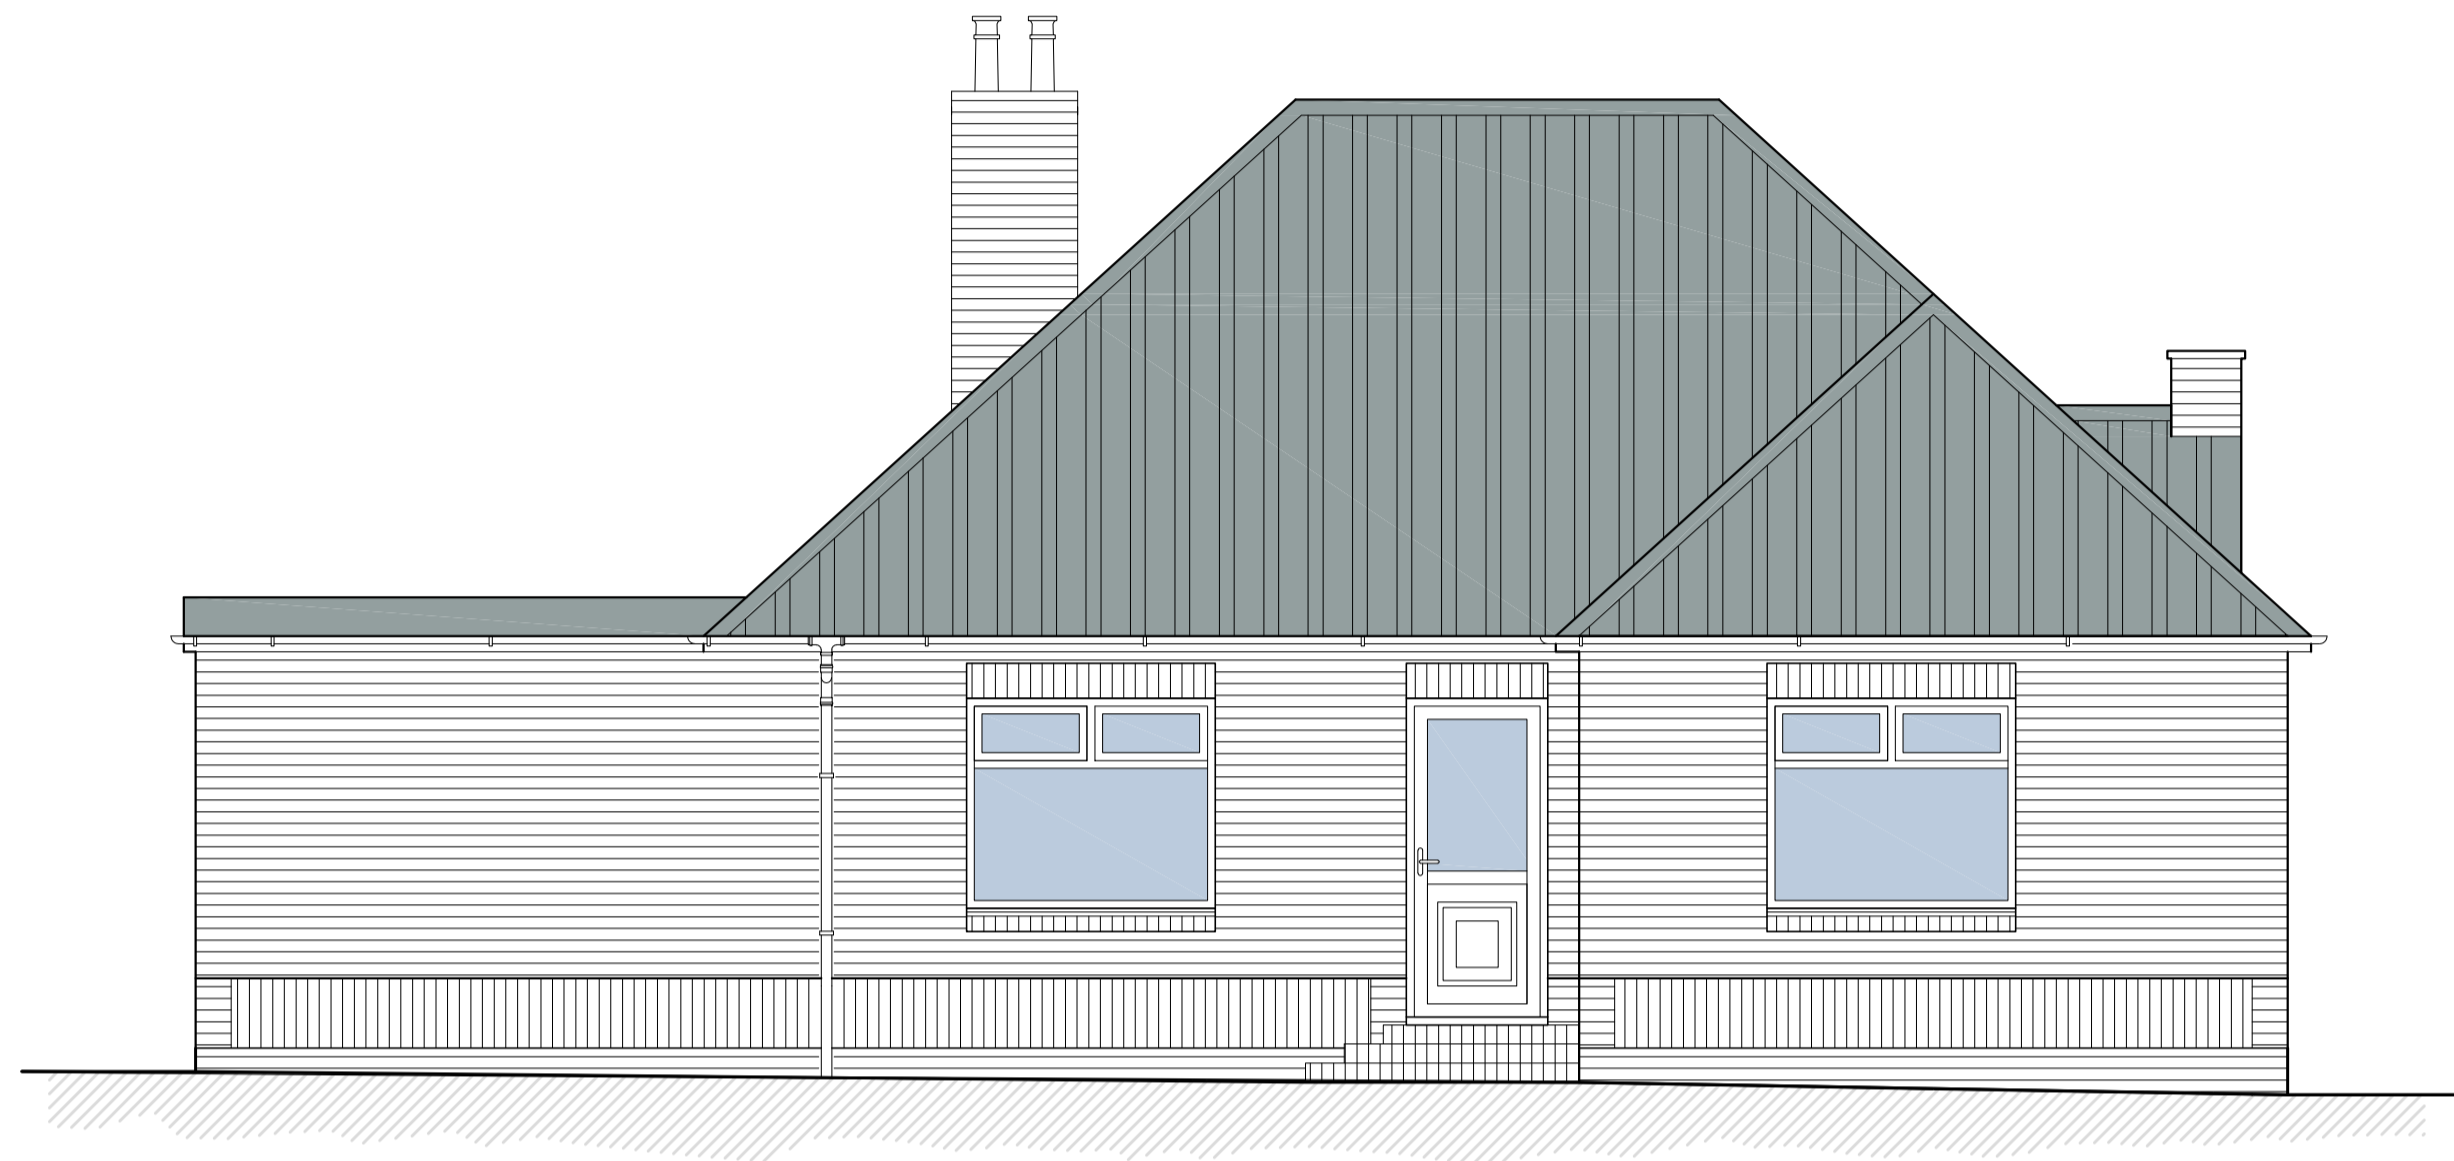

Front Elevation East
Scale 1:50

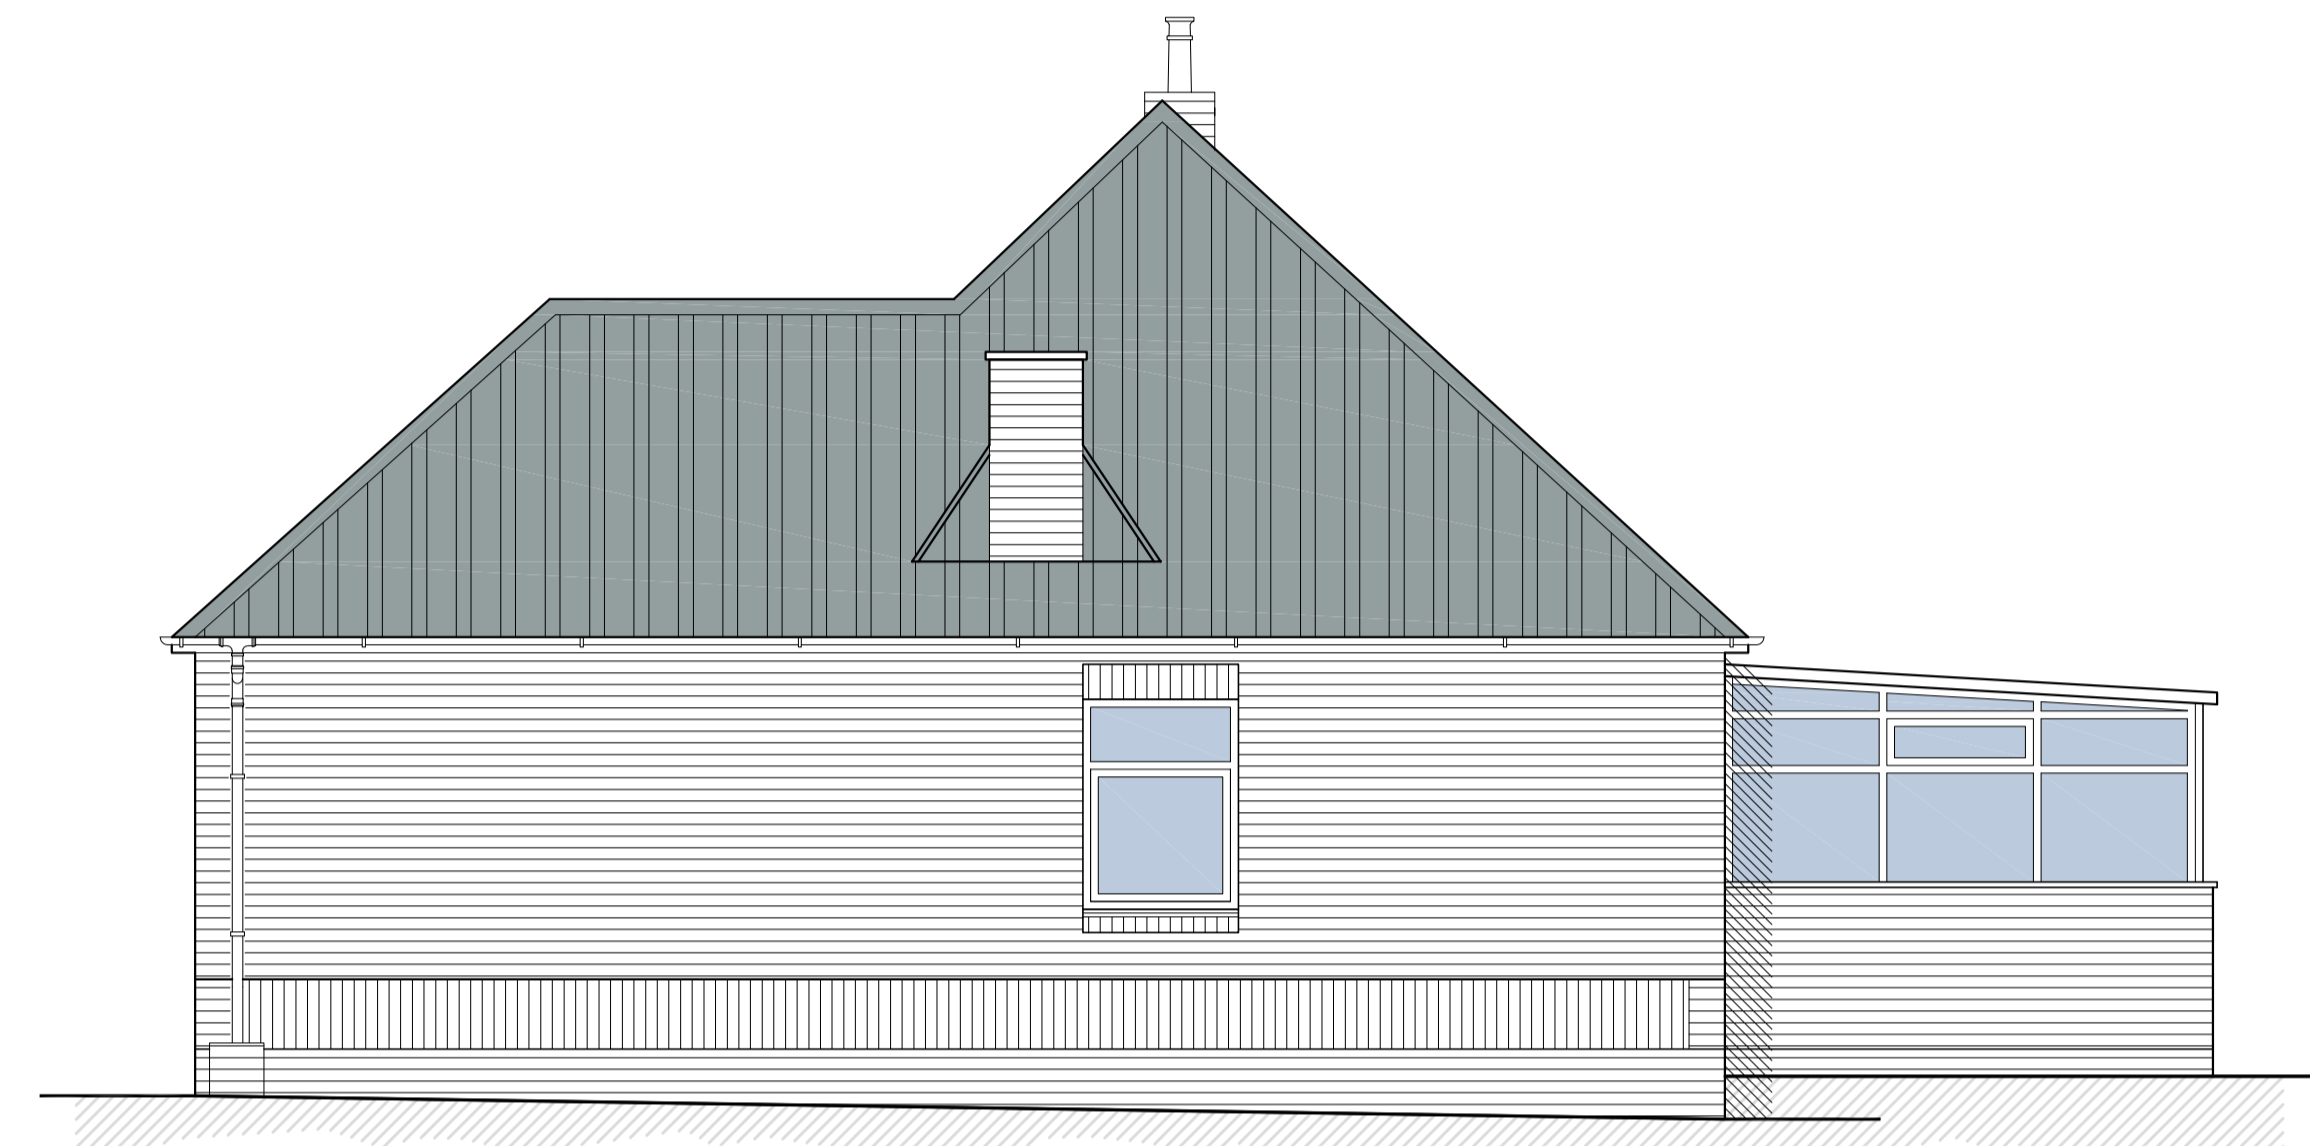


Side Elevation North
Scale 1:50



Rear Elevation West
Scale 1:50



Side Elevation South
Scale 1:50

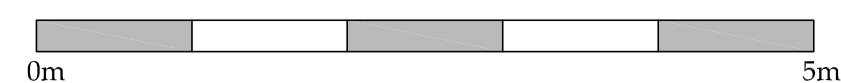

REV	DATE	BY	AMENDMENT
A	23.03.22	MK	First Issue

bhd
partnership
Architecture + Engineering

Alry Hill Manor, Waterstead Lane,
Whitby, N. Yorks. YO21 1QB.
P: +441947 604871 F: +441947 600010
E: general@bhdpartnership.com

CLIENT:
Steph Curtis and Danny Hayes

PROJECT:
Selly Hill Bungalow
Guisborough Road, Whitby

Drawing:
Existing Elevations

DRAWING STATUS:
Preliminary

DRAWN: M.Kay
CHECKED: T.R.Harrison

SCALE @ SIZE: 1:50 @ A1
DATE: 23.03.2022

DRAWING No: D12251-04
REV: A


NYMNPA

13/05/2022


Do not scale from this drawing, only figured dimensions are to be taken from this drawing.
The contractor must verify all dimensions on site before commencing any work or shop drawings.
The contractor must report any discrepancies before commencing work. If this drawing exceeds the quantities taken in any way, the technician is to be informed before work is initiated.
Work within the construction (design and management) regulations 2015 is not to start until a health & safety plan has been produced. This drawing is copyright and must not be reproduced without consent of BHD Partnership Ltd.
CDM Regulations
Contractor must not start without 'Pre Construction Information' from Principle Designer. If unsure contact BHD.
Contractor must agree the 'Principle Contractor' roll with the client prior to commencement of the works.
Ensure if required under CDM2015 regulations that the project is notified to the HSE.




Front Elevation East
Scale 1:50

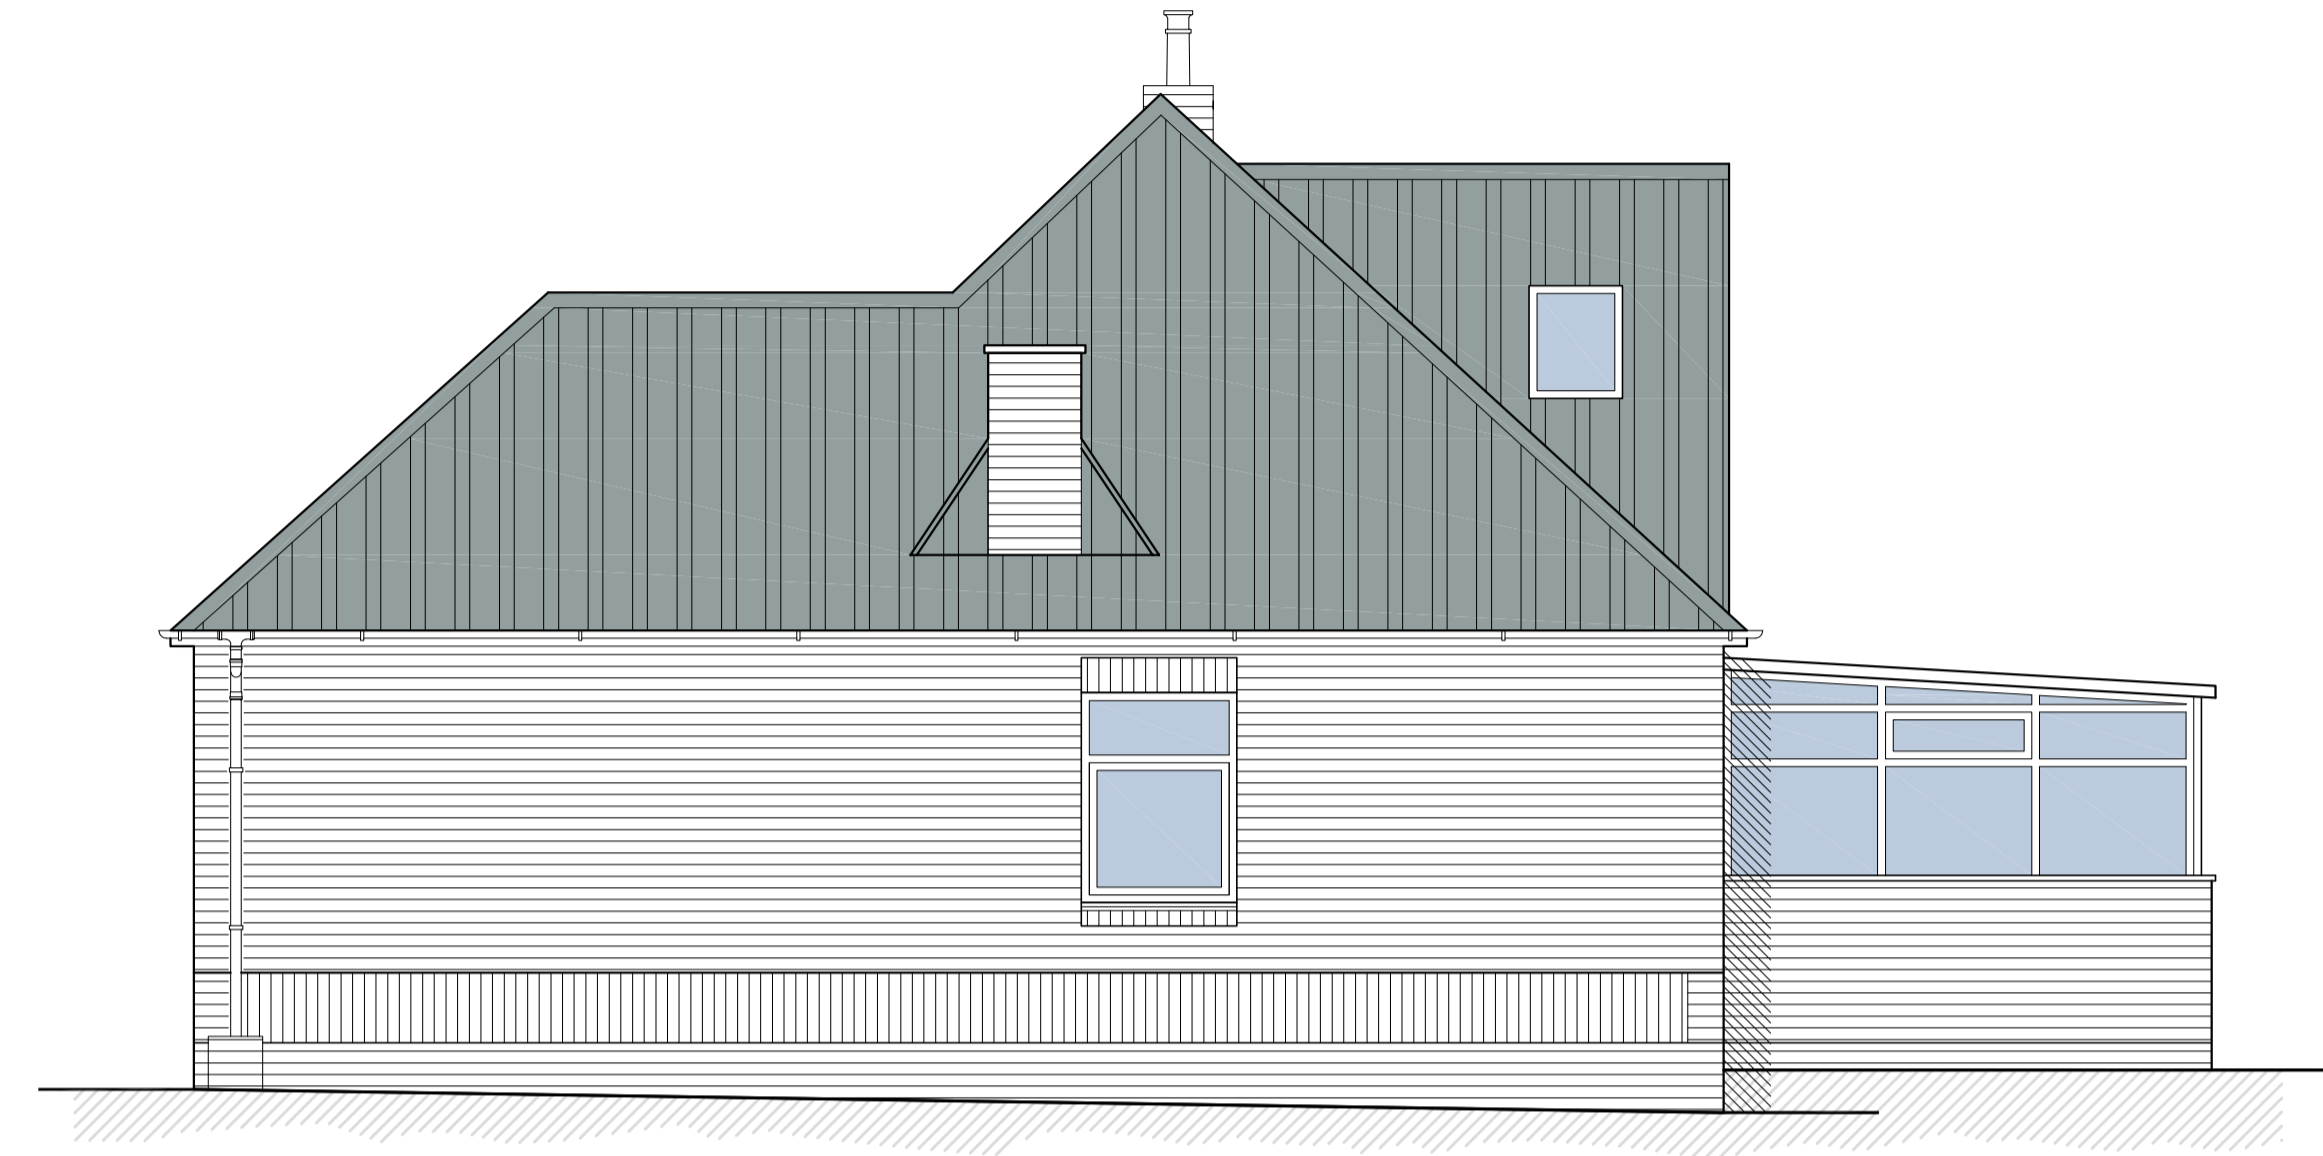


Side Elevation North
Scale 1:50

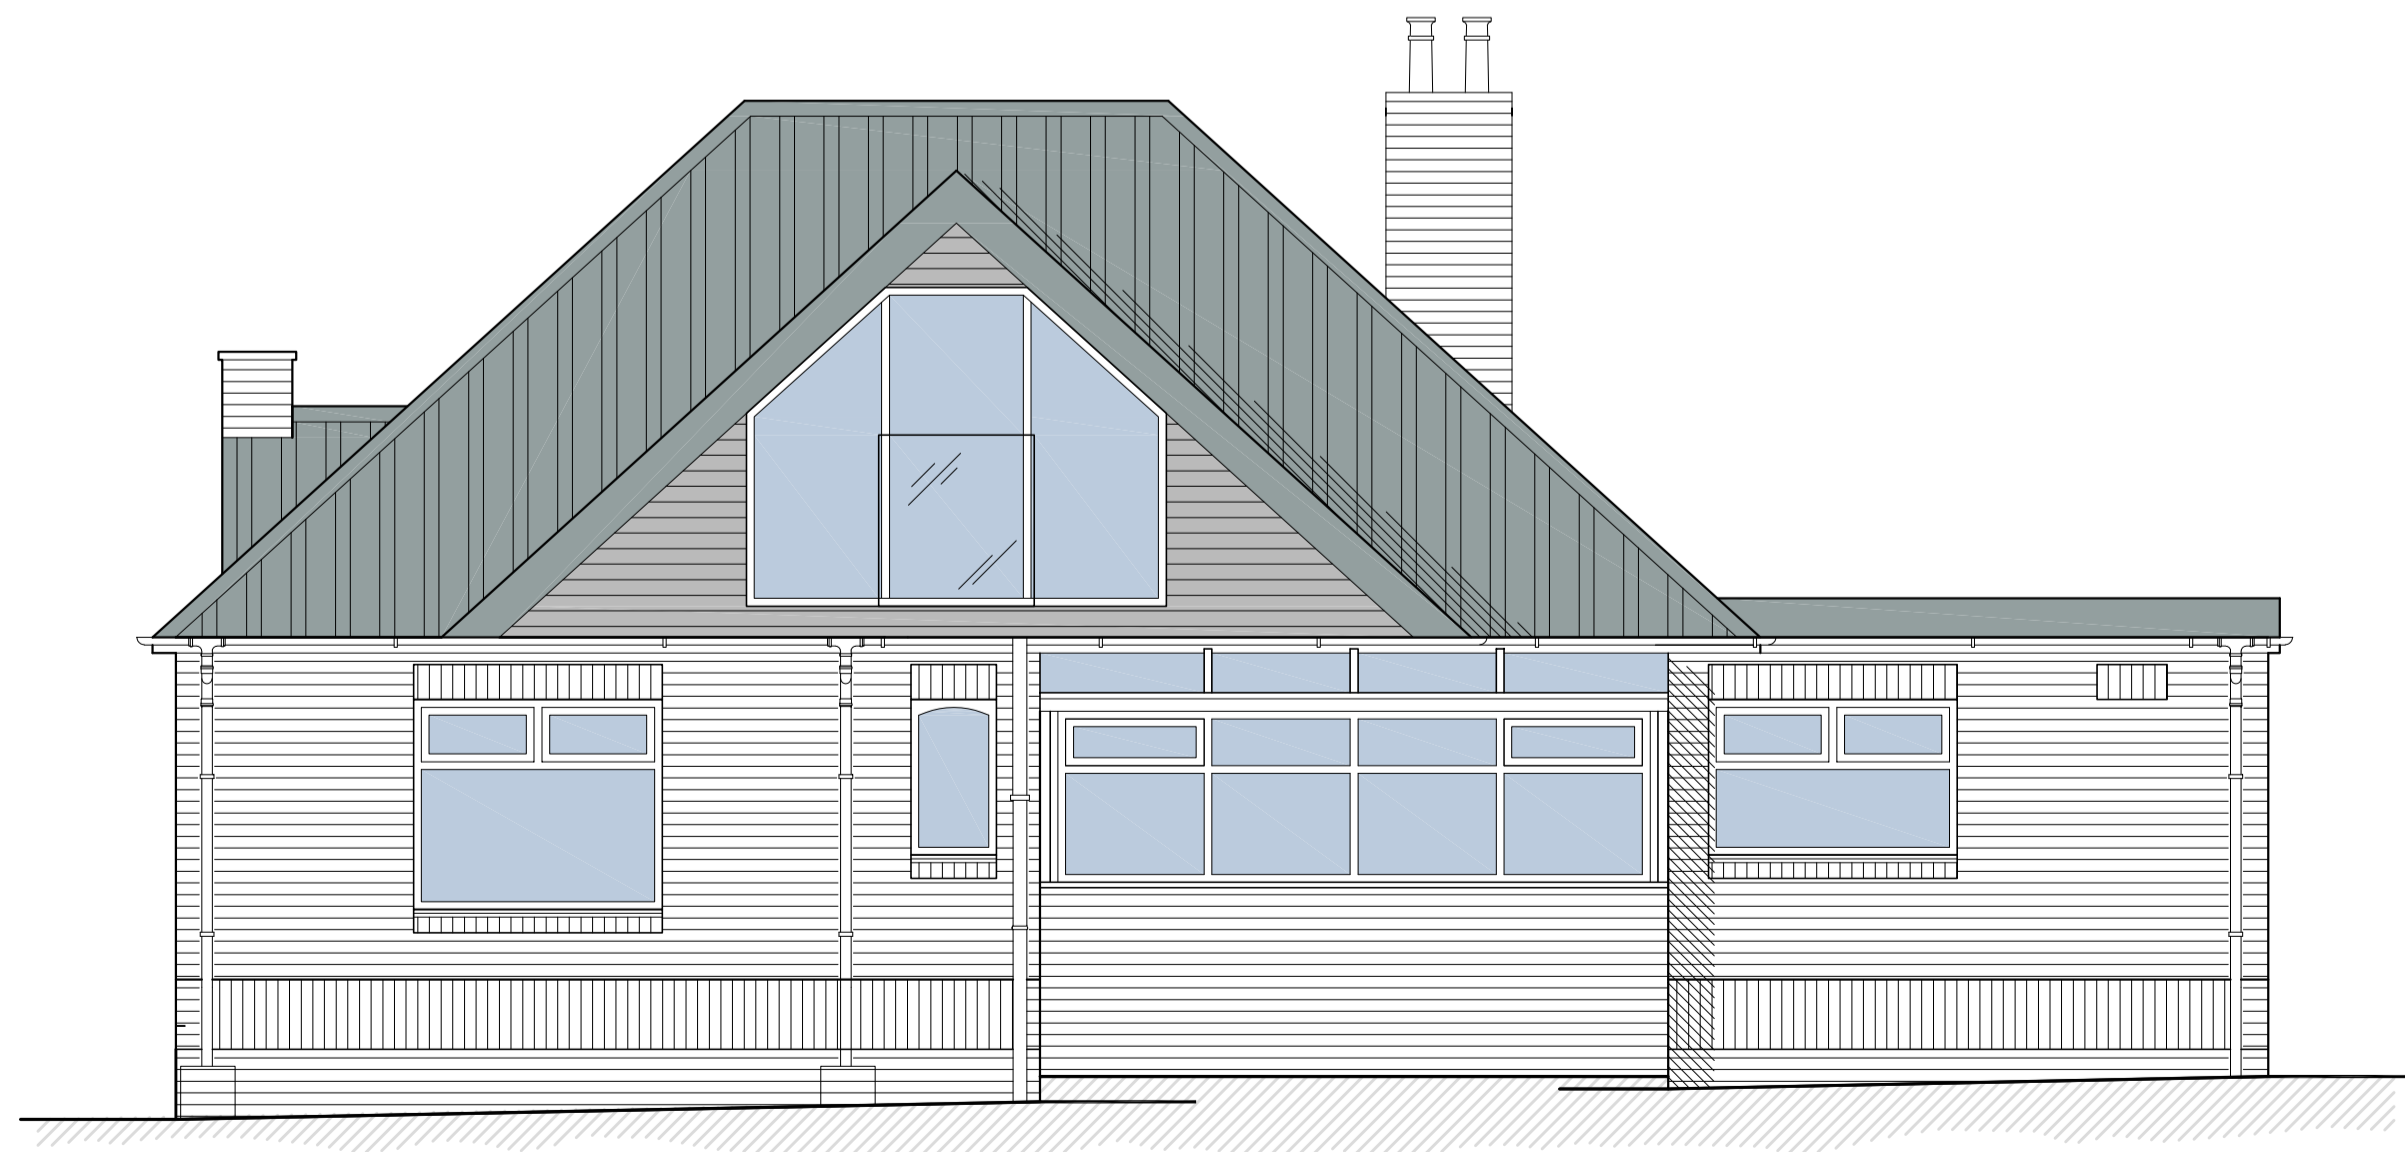

Rear Elevation West
Scale 1:50

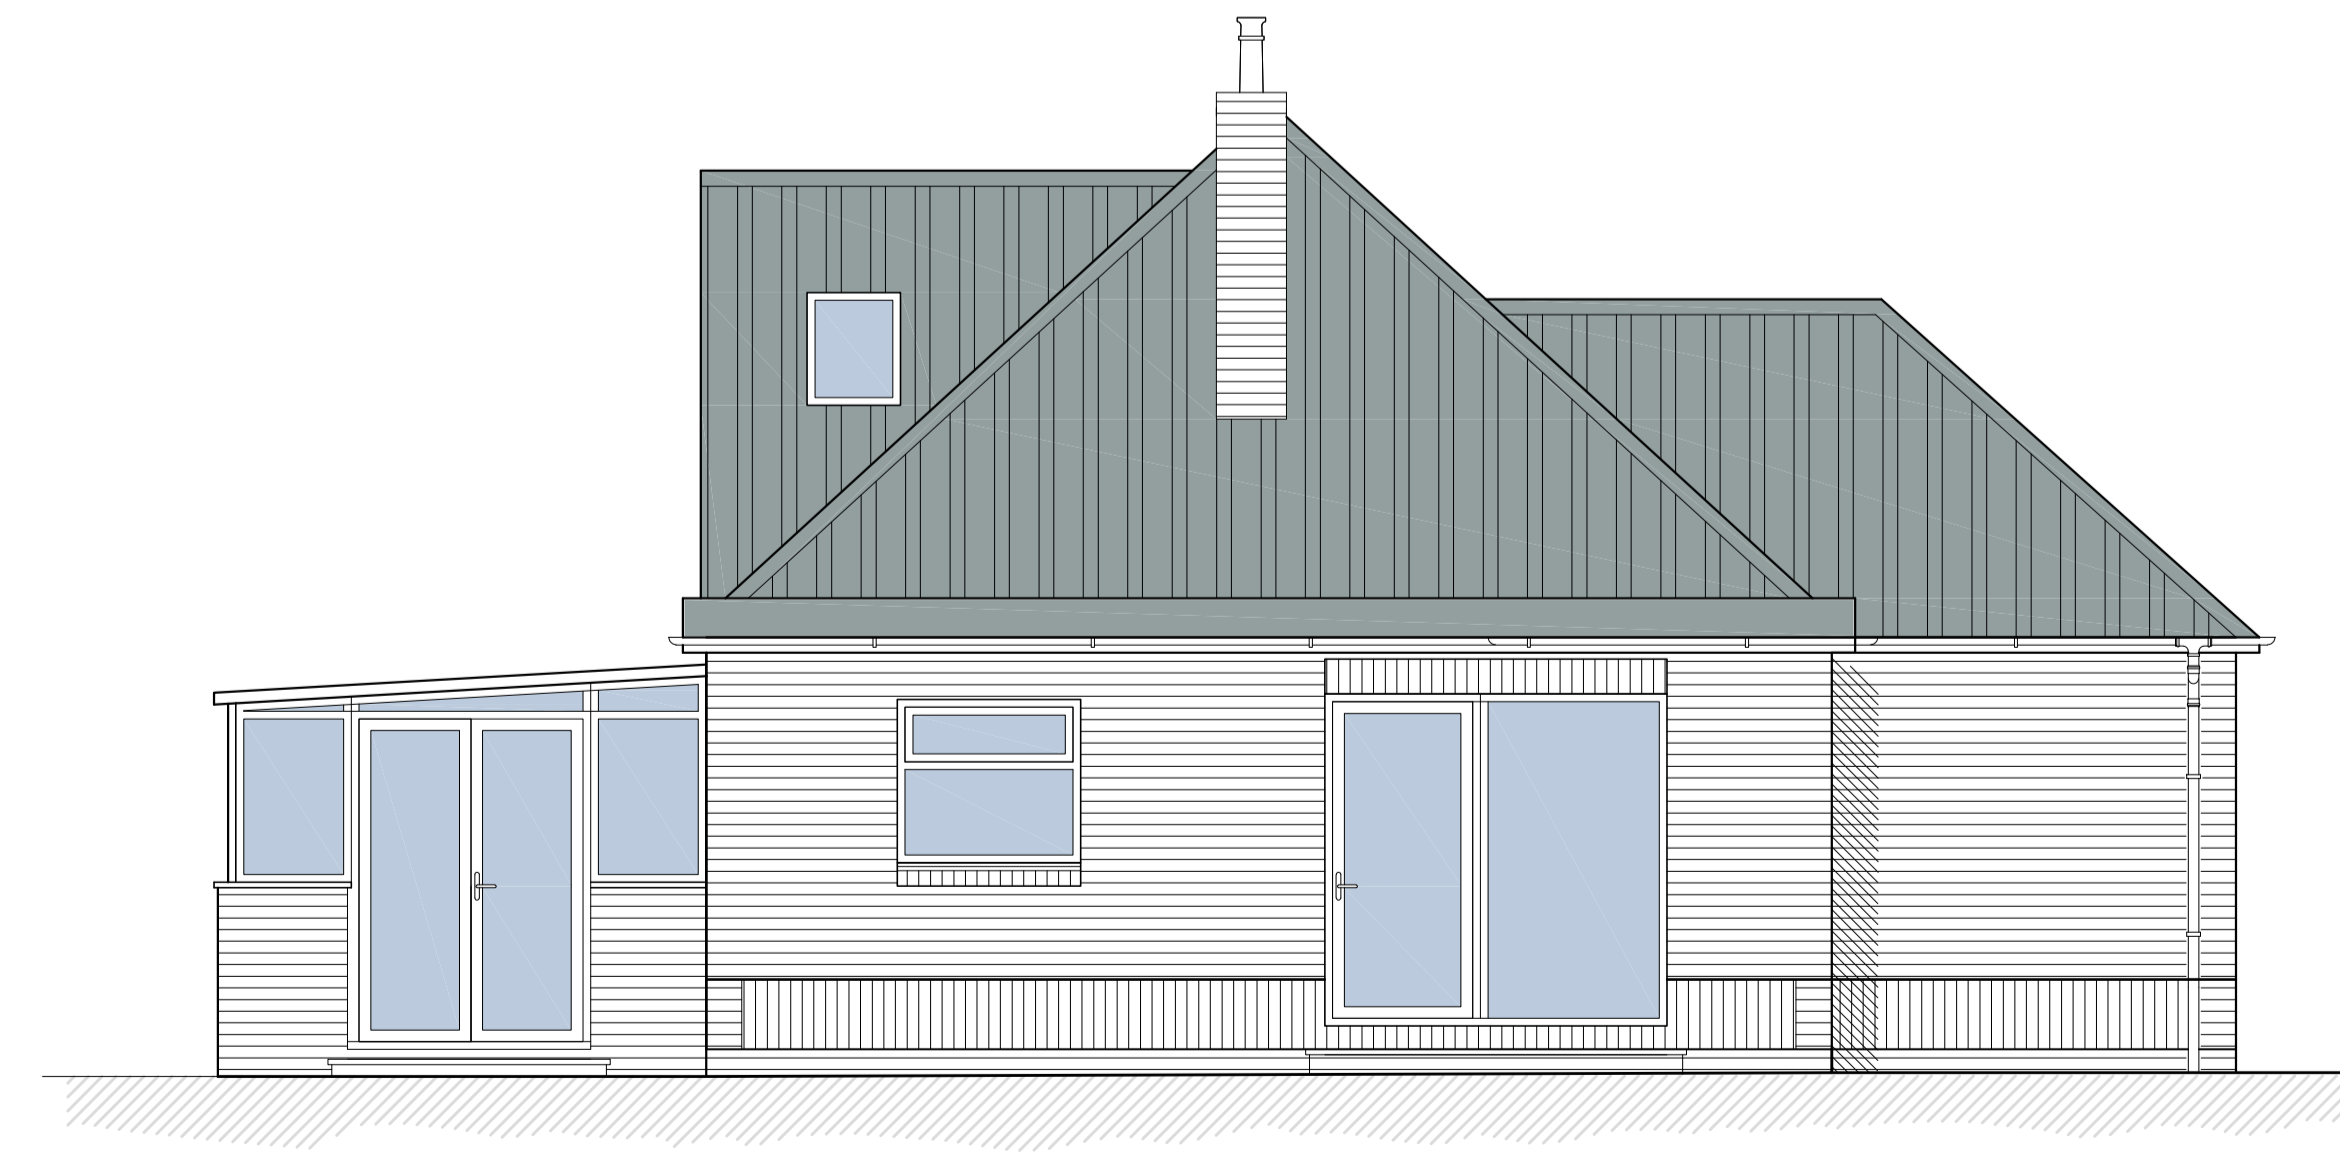

Side Elevation South
Scale 1:50

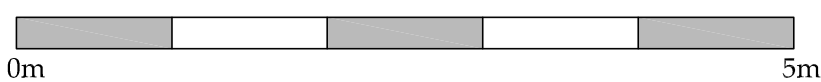

Option A

REV	DATE	BY	AMENDMENT
B	04.05.22	MK	Proposal revised
A	28.03.22	MK	First issue

bhd
partnership
Architecture + Engineering

Airy Hill Manor, Waterstead Lane,
Whitby, N. Yorks. YO21 1QB.

P: +441947 604871 F: +441947 600010
E: general@bhdpartnership.com

CLIENT: Steph Curtis and Danny Hayes

PROJECT: Selly Hill Bungalow
Guisborough Road, Whitby

Drawing: Proposed Elevations

DRAWING STATUS: Preliminary

DRAWN: M.Kay CHECKED: T.R.Harrison

SCALE @ SIZE: 1:50 @ A1 DATE: 28.03.2022

DRAWING No: D12251-07 REV: B