





Existing Layout Plan
Scale 1/200

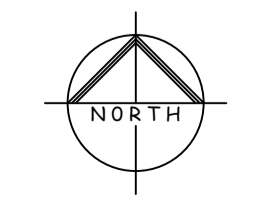


NYMNP
25/05/2022

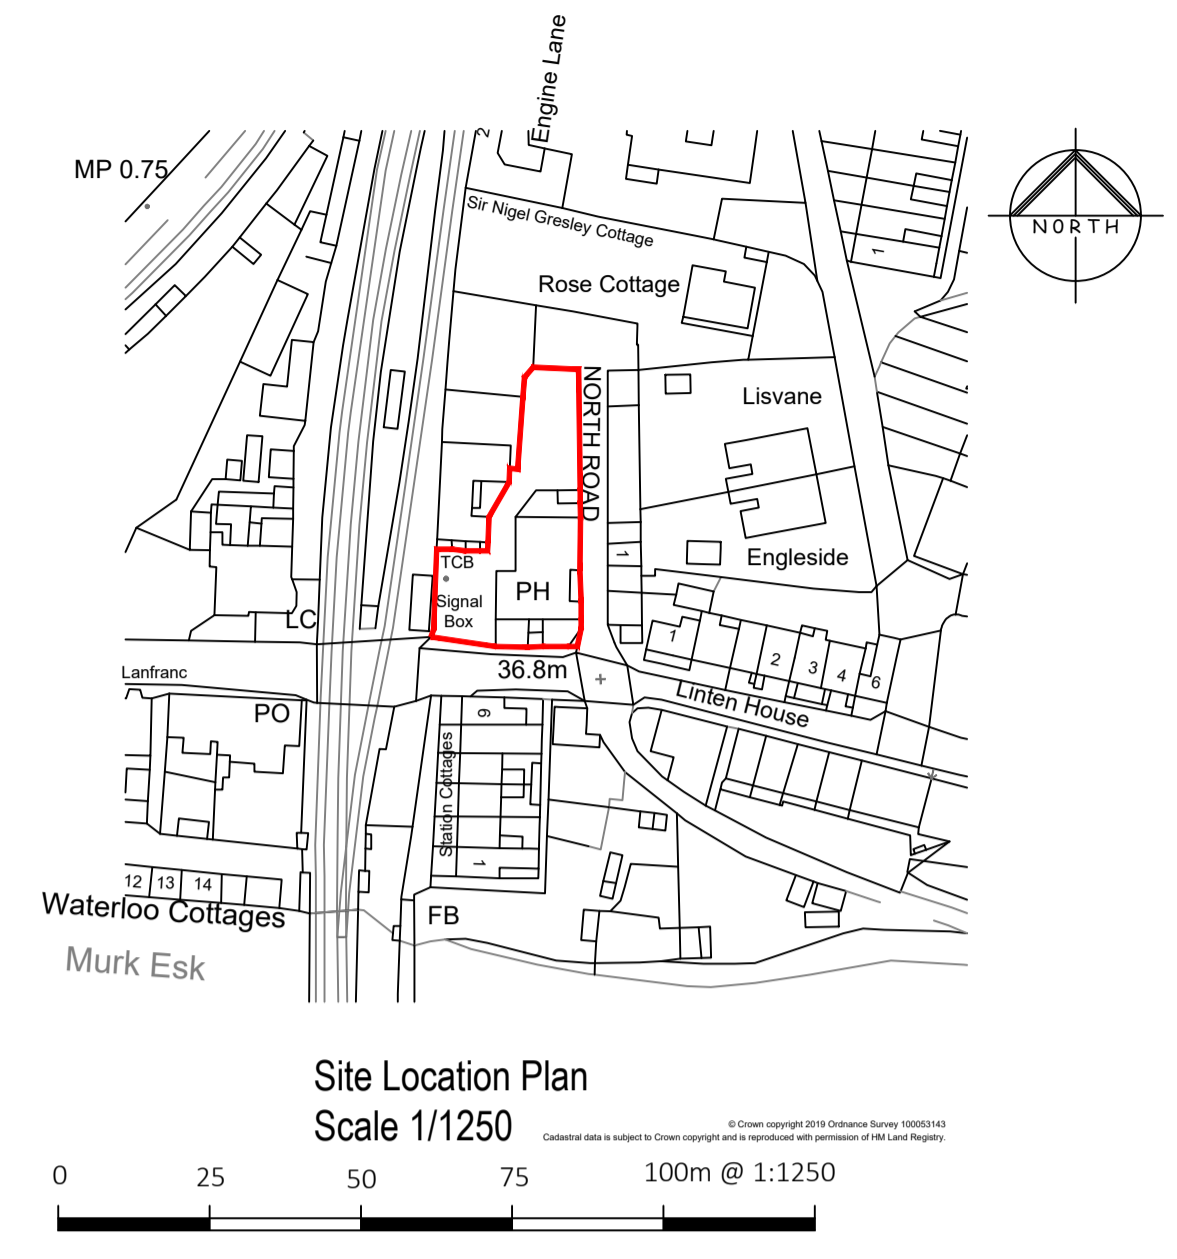

Site Location Plan
Scale 1/1250

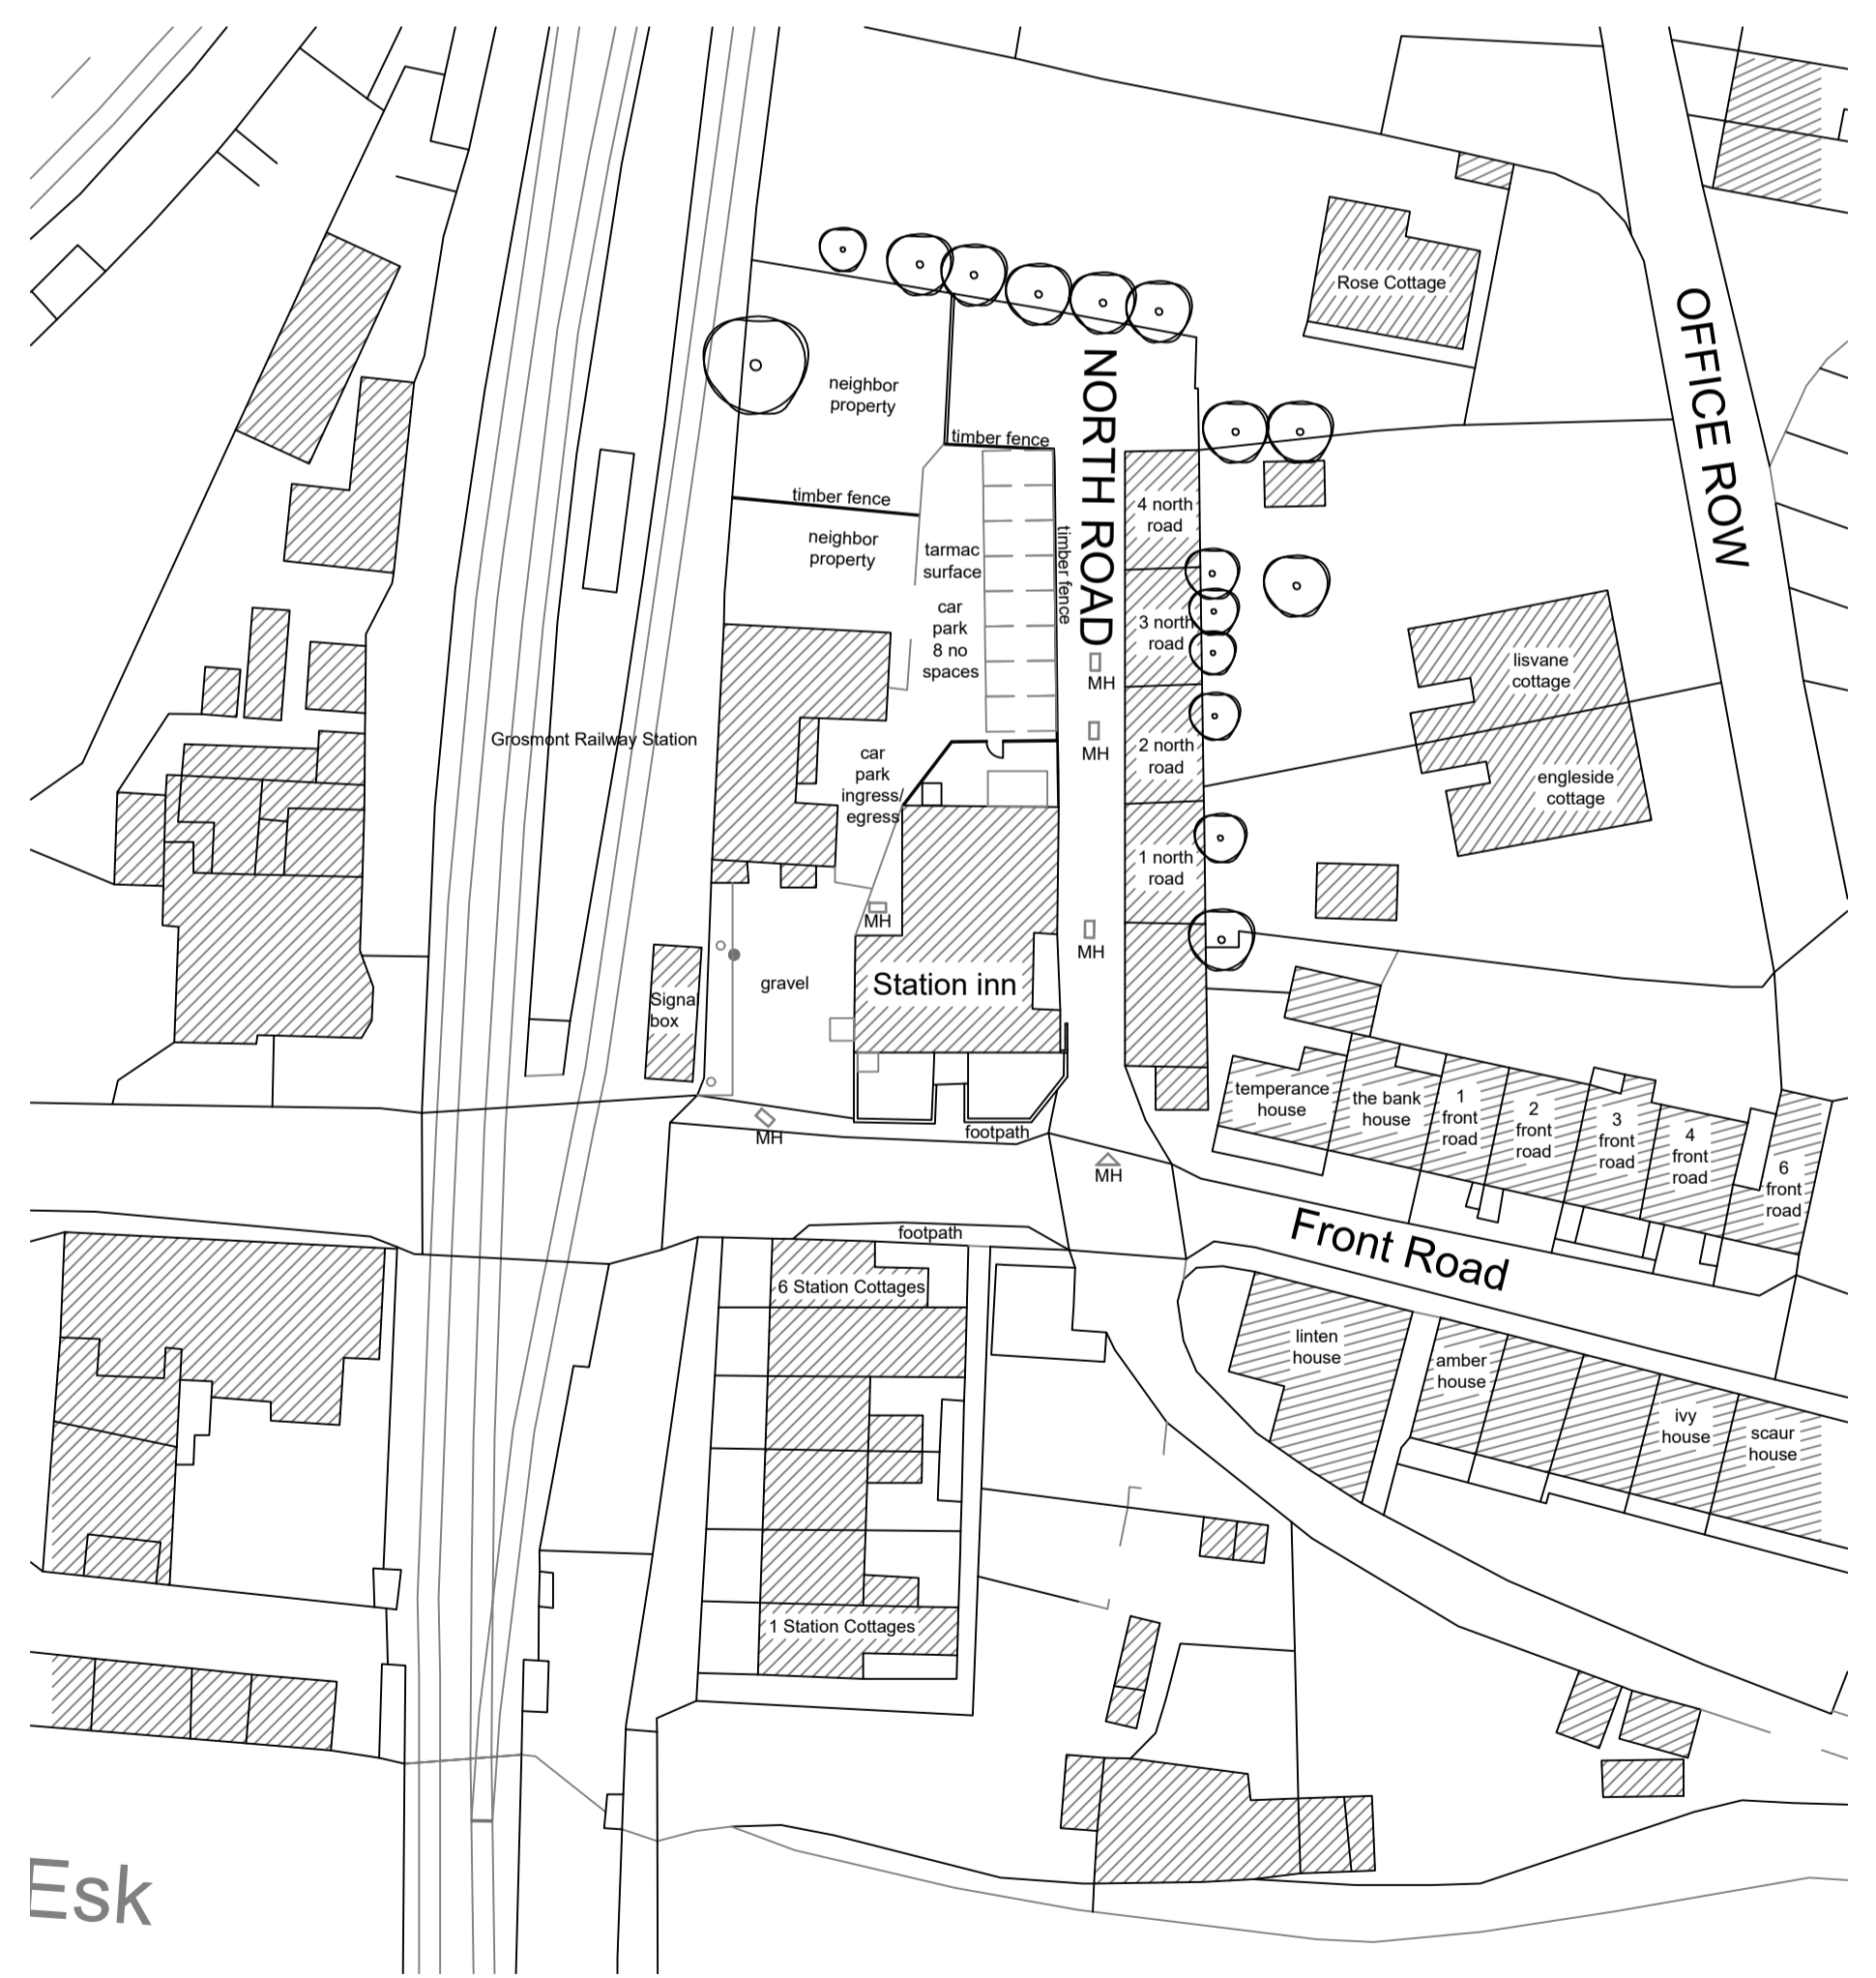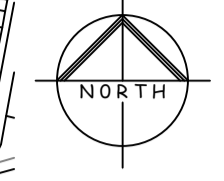

Existing Site Block Plan

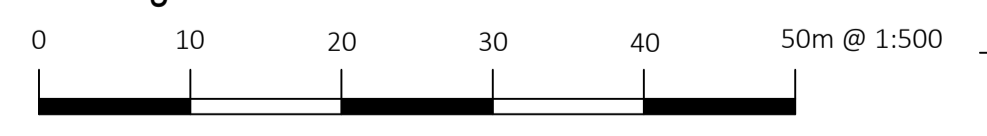


Scale 1/500




Copyright.
This drawing and design and all the information contained therein is the sole copyright of Nanu Soda Ltd. and reproduction in any form is forbidden unless permission is obtained in writing.
No dimensions to be scaled from this drawing. All Contractors must visit site and be responsible for taking and checking all dimensions relative to this work. The Designer must be advised of any discrepancies in writing.


Job title:	The Station Tavern Front Street, Grosmont, Whitby, YO22 5PA	Revision:	Scale:	1:200, 500, 1250 @A1	Date:	Mar '22	Drawn by:	PJB
Drawing title:	Existing Site Layout Plan		Drawing Number:	1065-(P)-01				

The Studio 34 Smyth Street Wakefield WF1 1ED

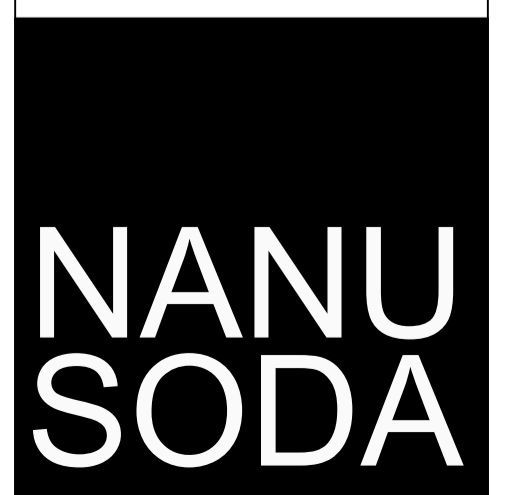


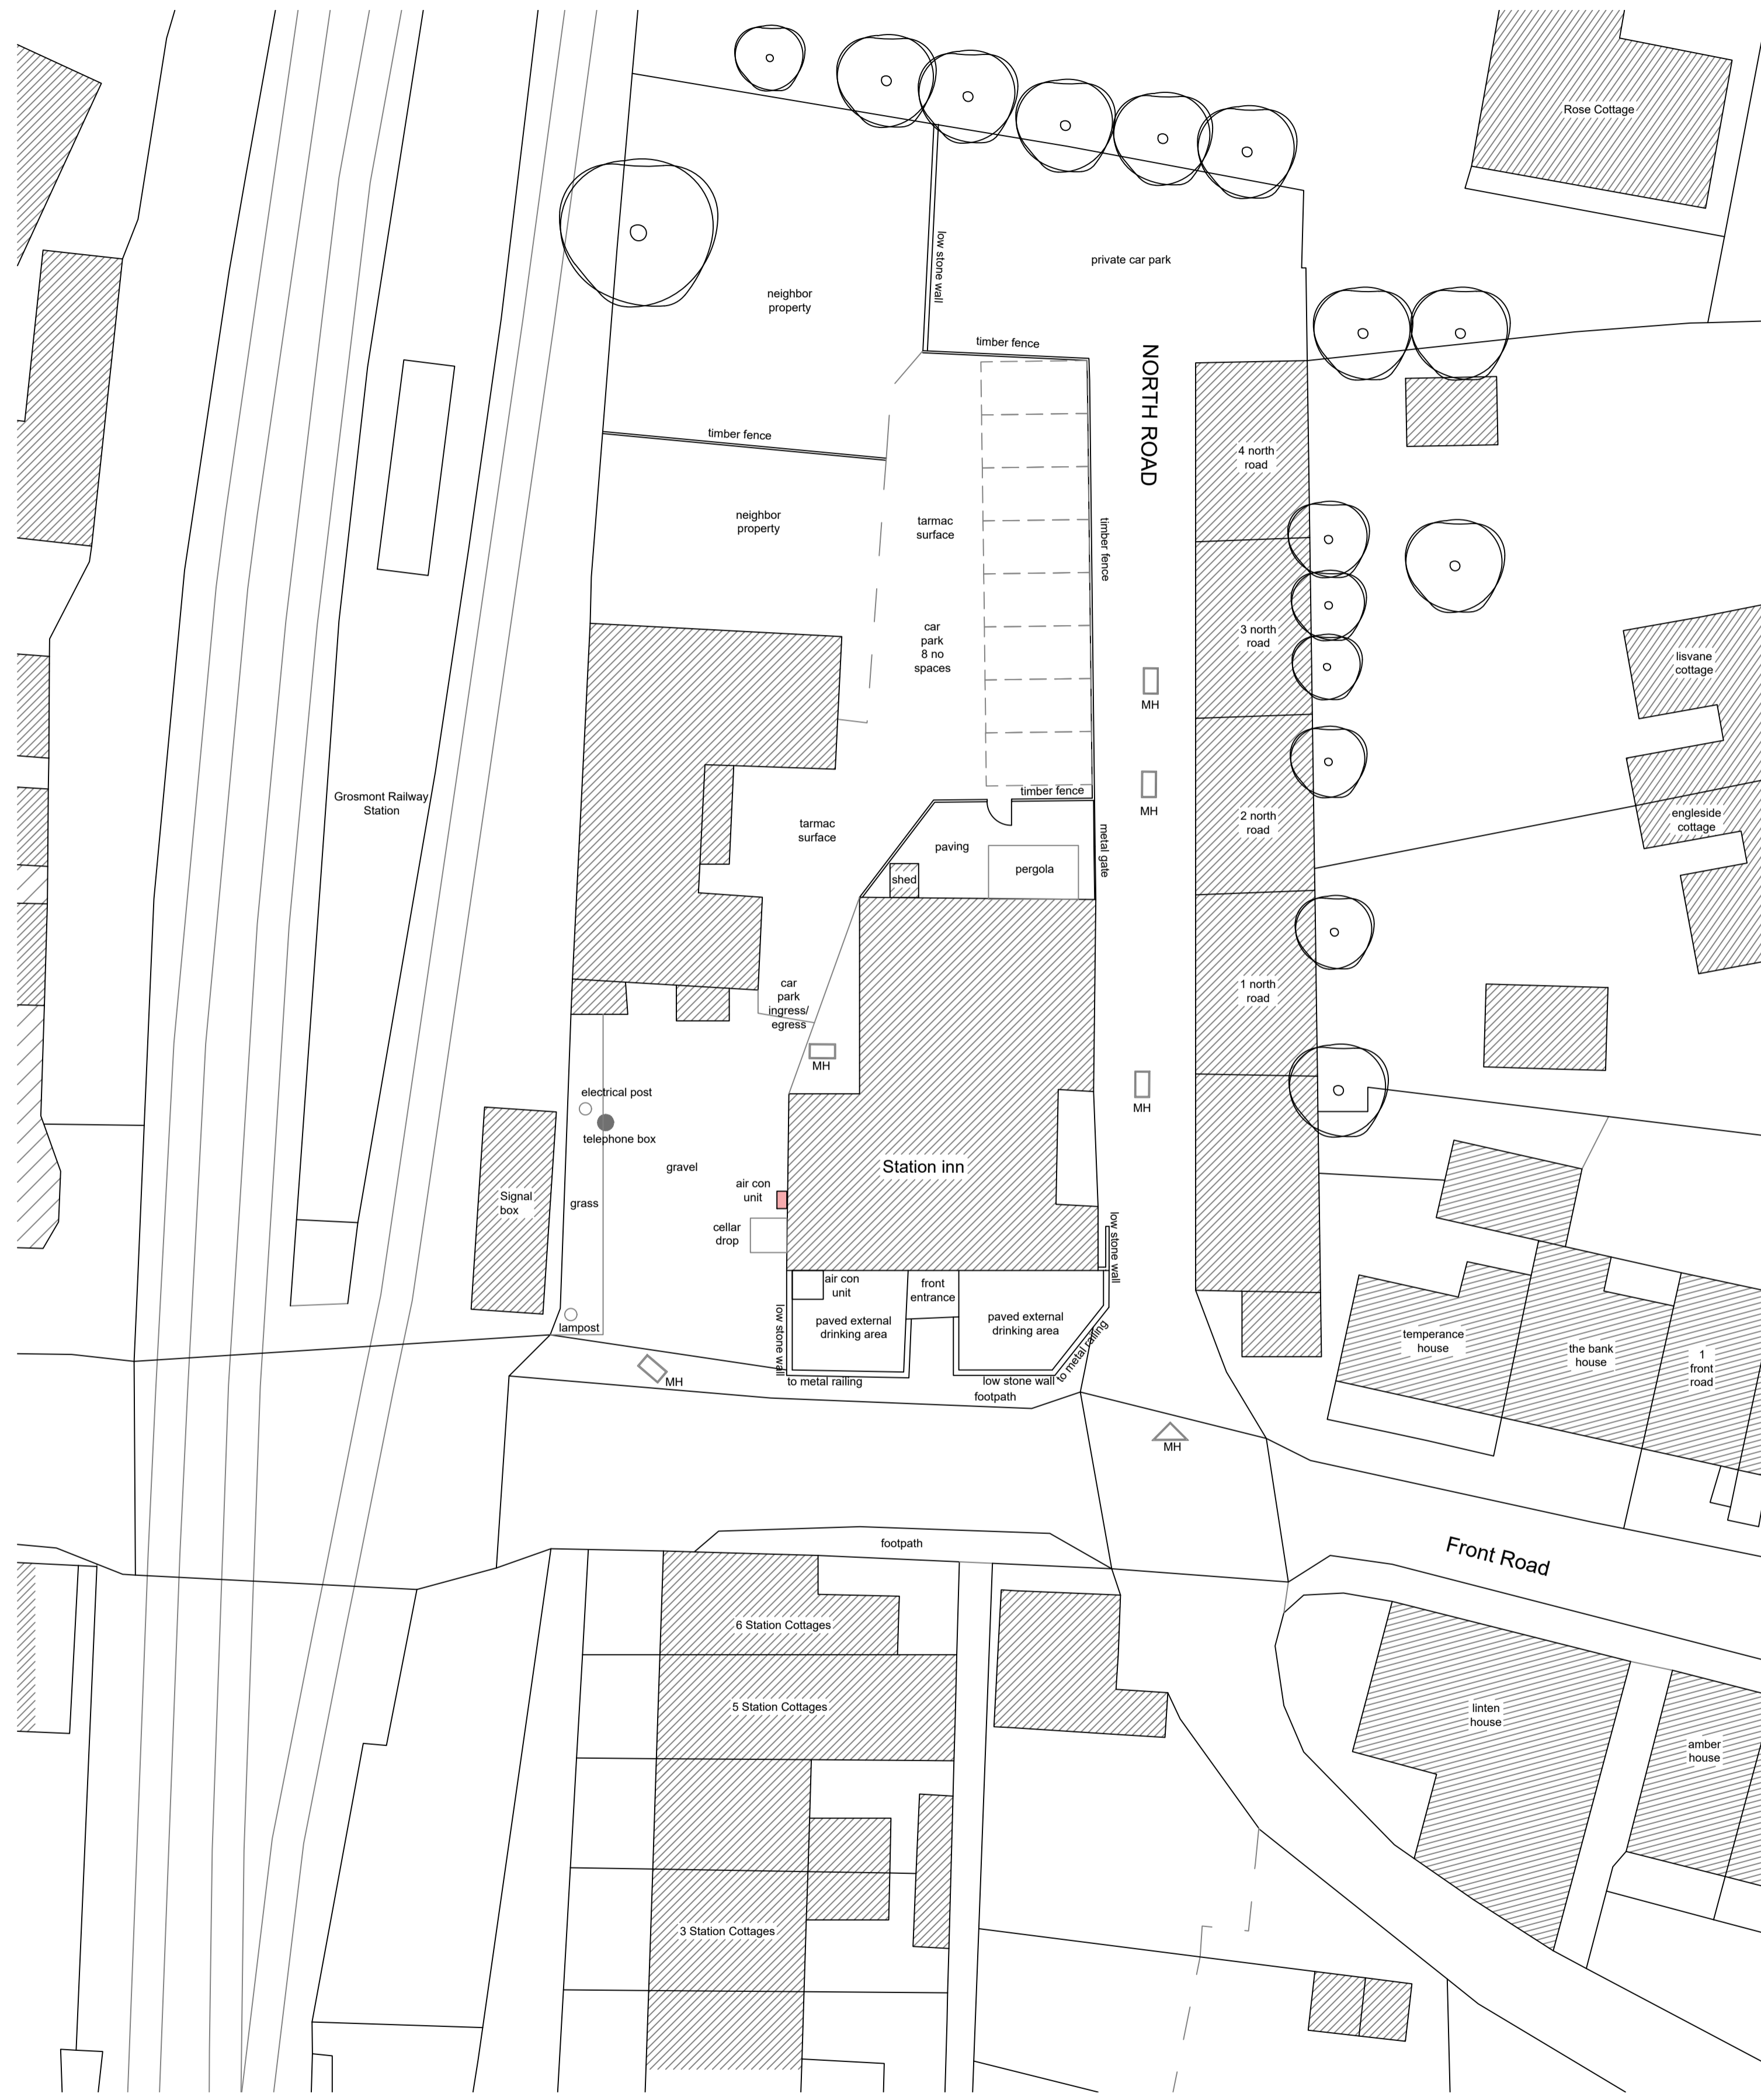

Proposed Layout Plan
Scale 1/200

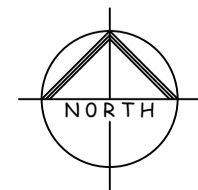


NYMNP
25/05/2022

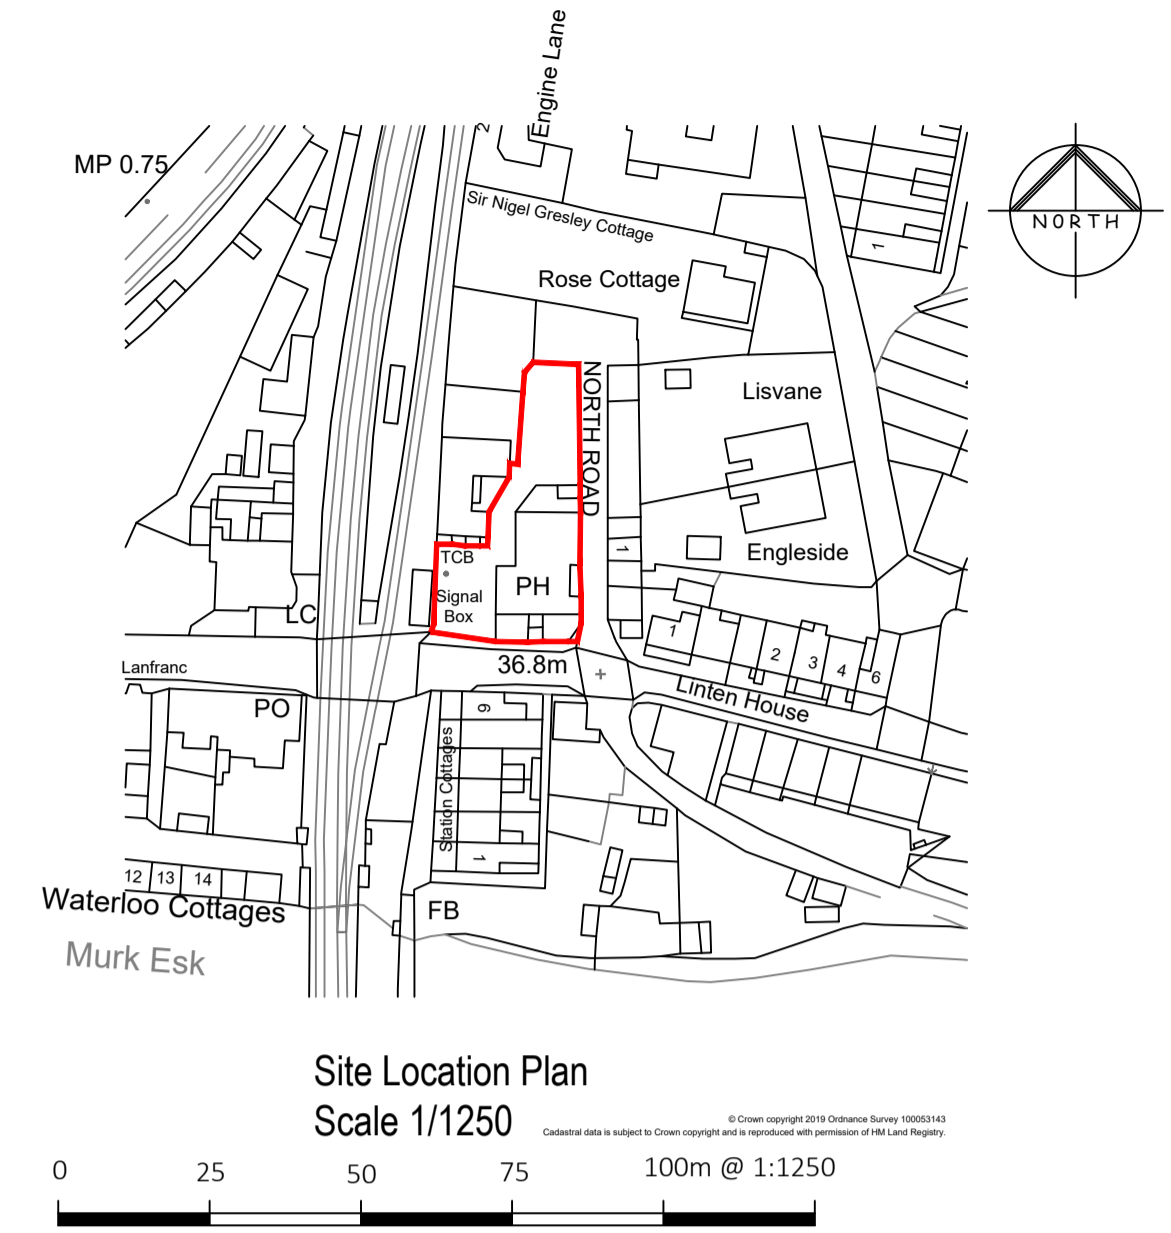

Site Location Plan
Scale 1/1250



Proposed Site Block Plan

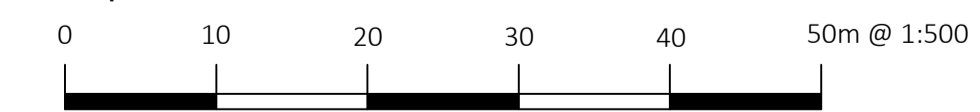

Scale 1/500



Copyright.
This drawing and design and all the information contained therein is the sole copyright of Nanu Soda Ltd. and reproduction in any form is forbidden unless permission is obtained in writing.
No dimensions to be scaled from this drawing. All Contractors must visit site and be responsible for taking and checking all dimensions relative to this work. The Designer must be advised of any discrepancies in writing.

Revision:

Scale:	1:200, 500, 1250 @A1
Date:	Mar '22
Drawn by:	PJB
Job title:	The Station Tavern Front Street, Grosmont, Whitby, YO22 5PA
Drawing title:	Proposed Site Layout Plan
Drawing Number:	1065-(P)-03


The Studio 34 Smyth Street Wakefield WF1 1ED





NYMNP
25/05/2022




Part Rear Elevation as Existing
 Scale 1:50

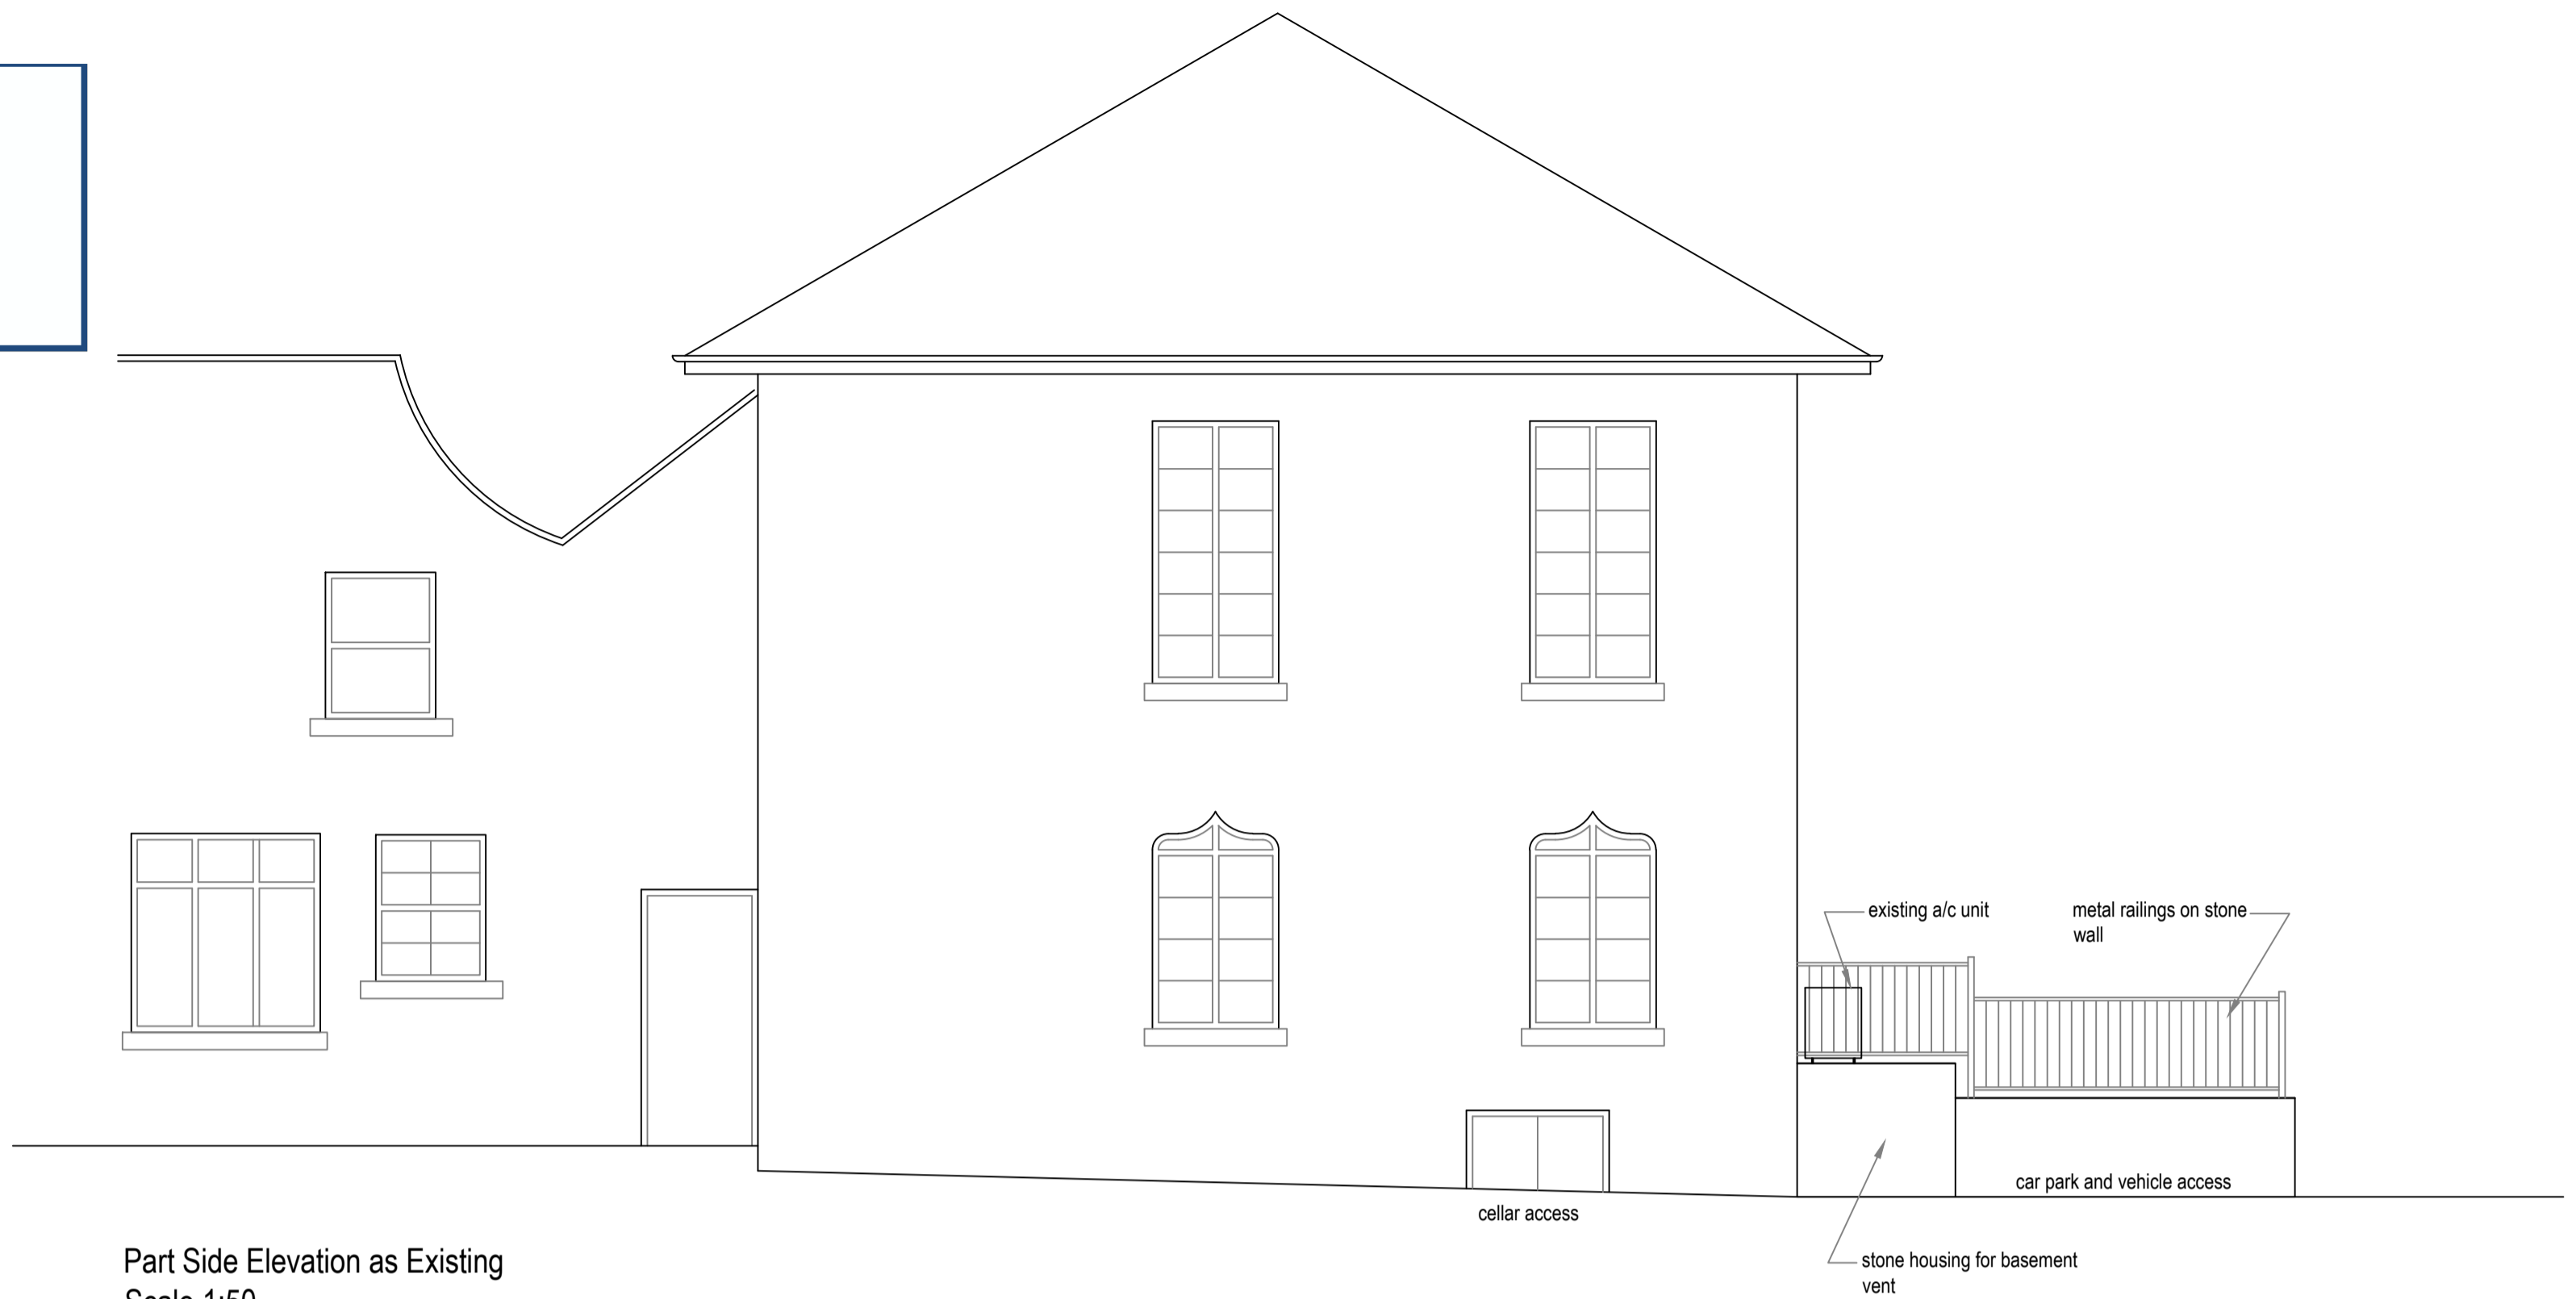

Part Side Elevation as Existing
 Scale 1:50

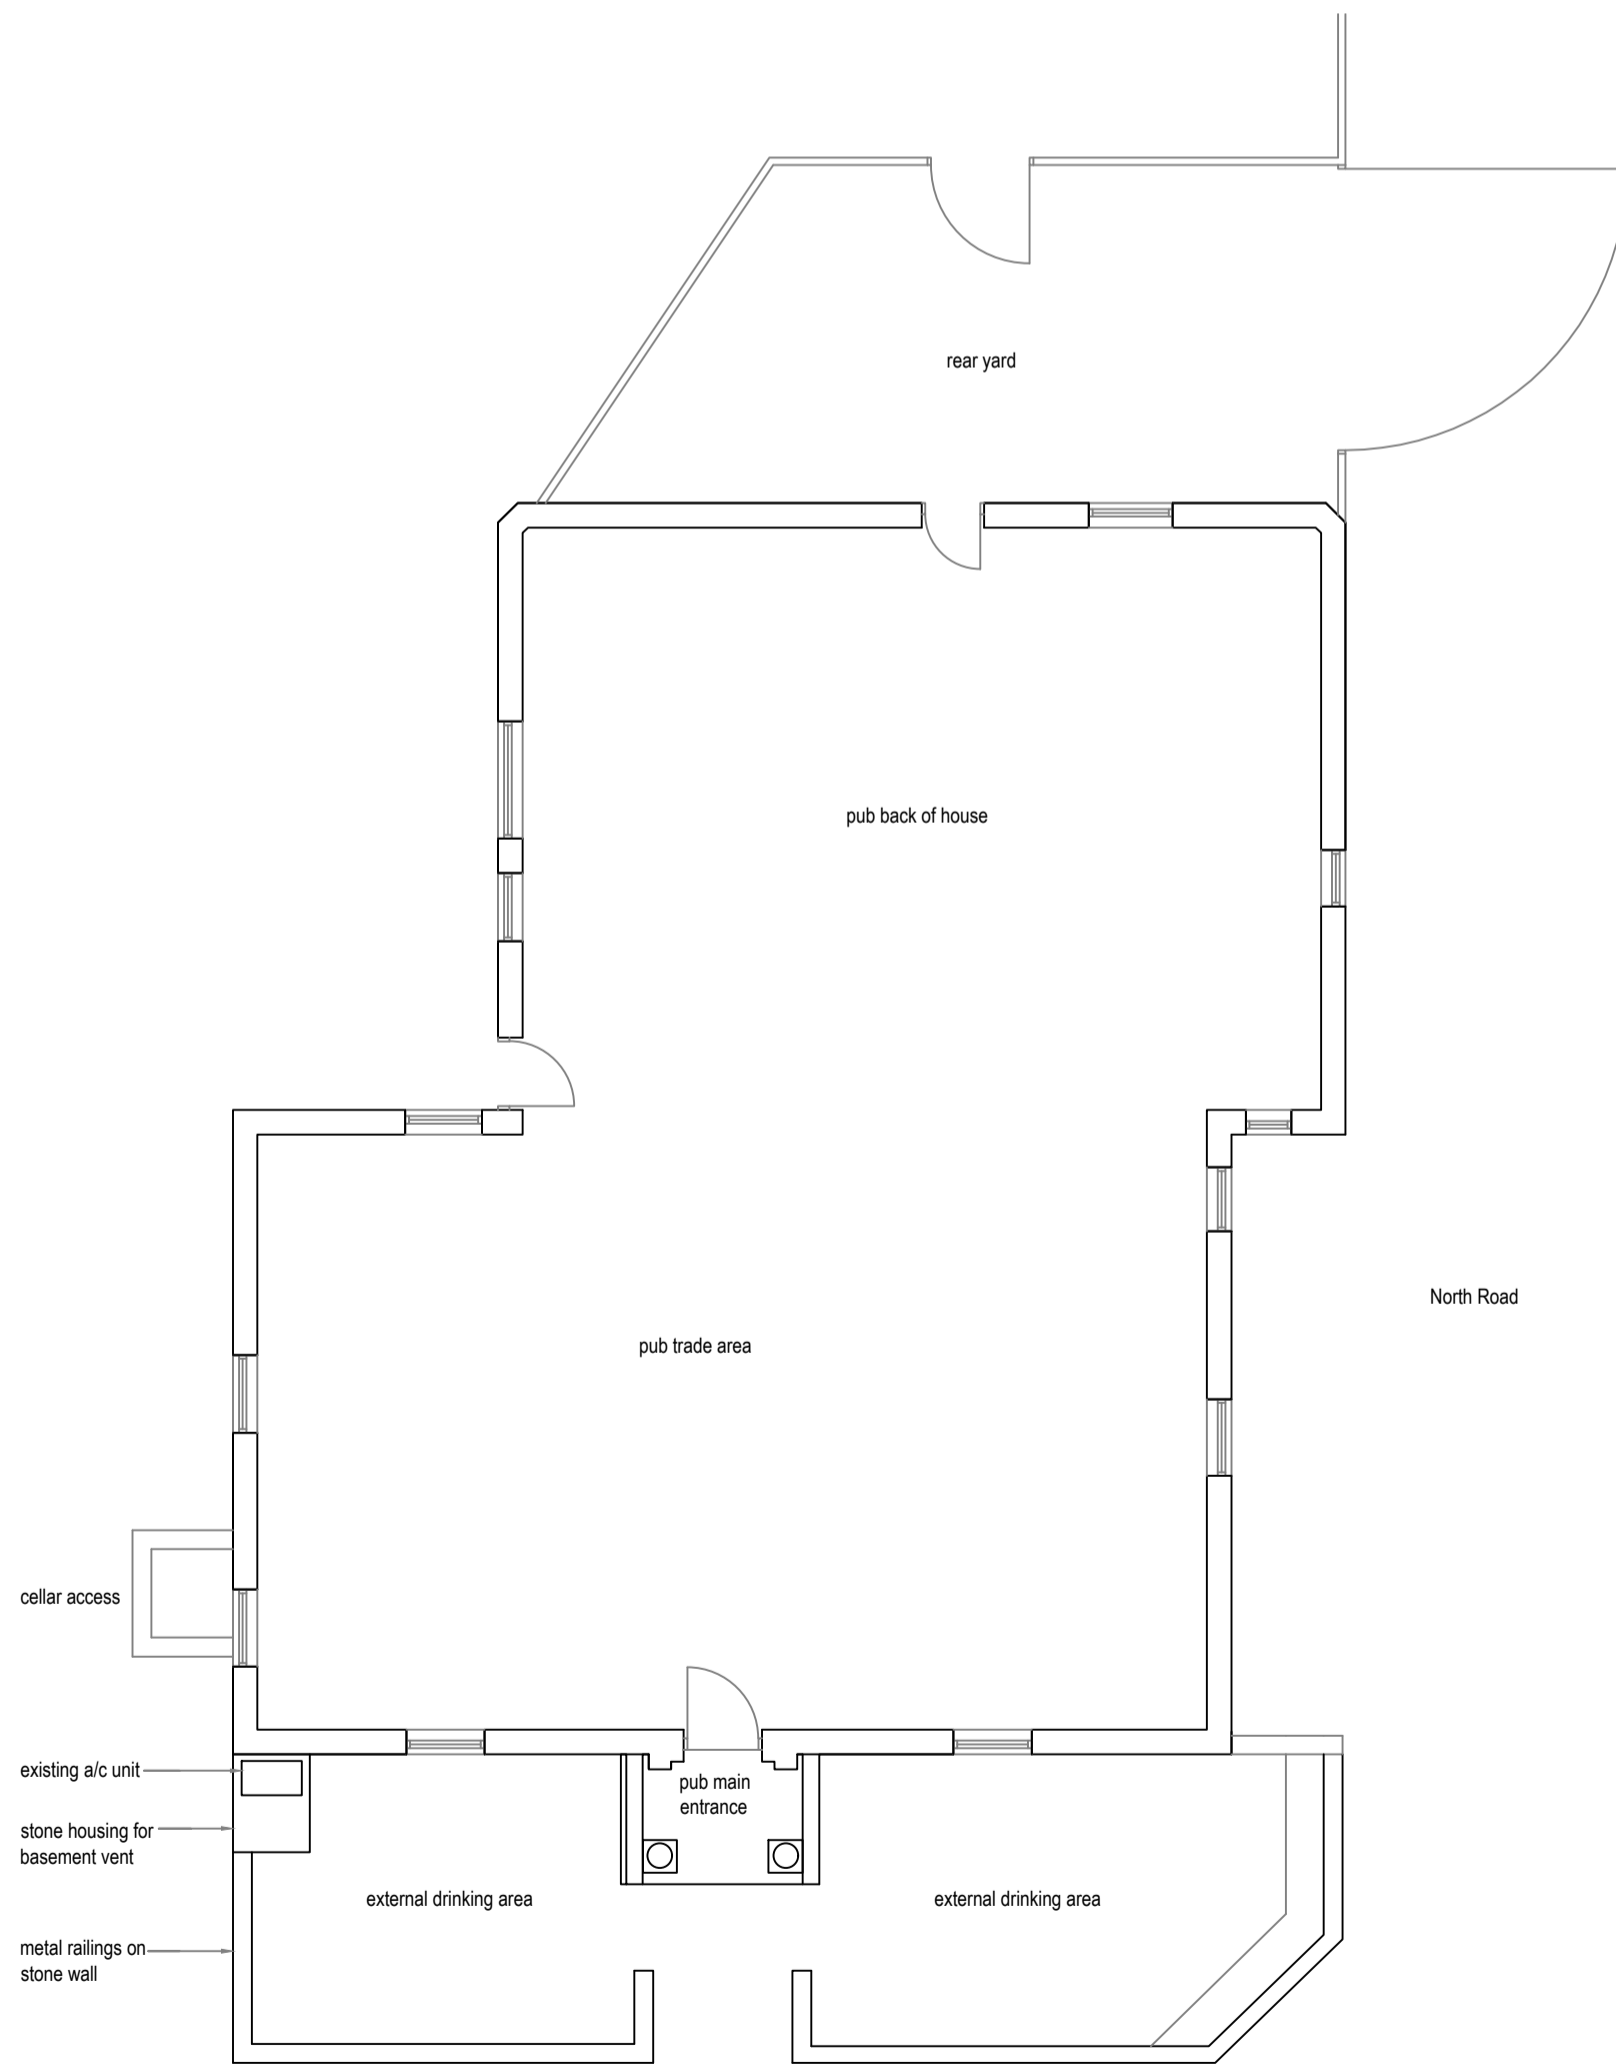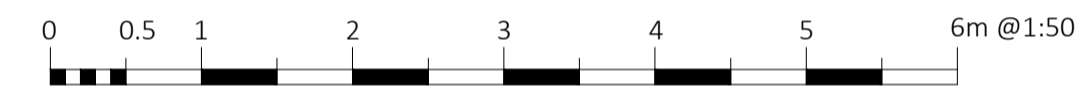

Existing Building Plan
 Scale 1/100

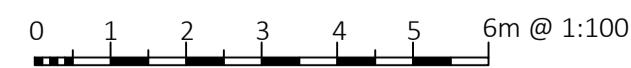

Part Front Elevation as Existing
 Scale 1:50

Copyright:
 This drawing and design and all the information contained therein is the sole copyright of Nanu Soda Ltd. and reproduction in any form is forbidden unless permission is obtained in writing.
 No dimensions to be scaled from this drawing. All Contractors must visit site and be responsible for taking and checking all dimensions relative to this work. The Designer must be advised of any discrepancies in writing.


Revision:

Job title:	The Station Tavern Front Street, Grosmont, Whitby, YO22 5PA	Scale:	1:100, 50 @A1
Drawing title:	Existing Building Plan and Elevations	Date:	Mar '22
Drawing Number:	1065-(P)-02	Drawn by:	PJB

The Studio 34 Smyth Street Wakefield WF1 1ED




NYMNPA
25/05/2022

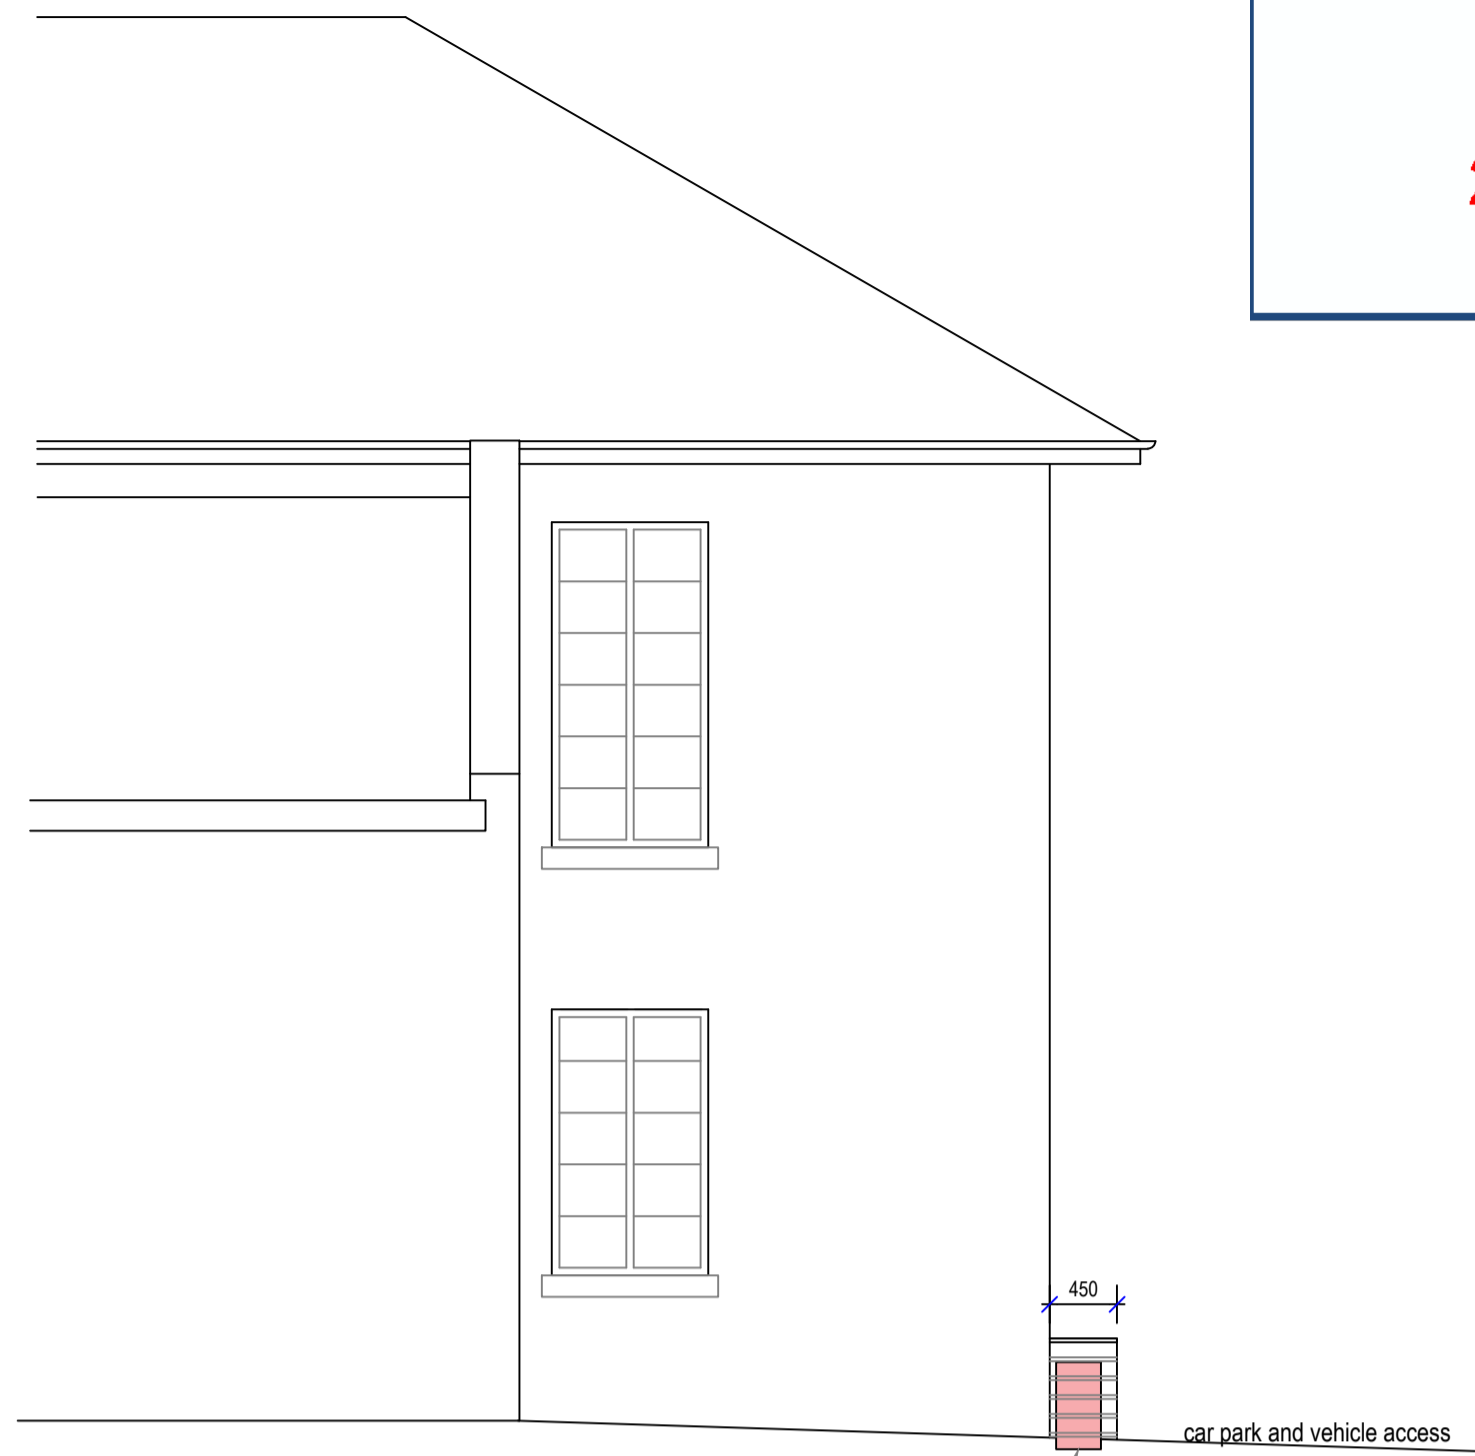



Part Rear Elevation as Proposed
Scale 1:50

proposed location of a/c unit with louver timber boxing surround
louver timber boxing surround to clad a/c unit dimensions given are approx only and subject to confirmation


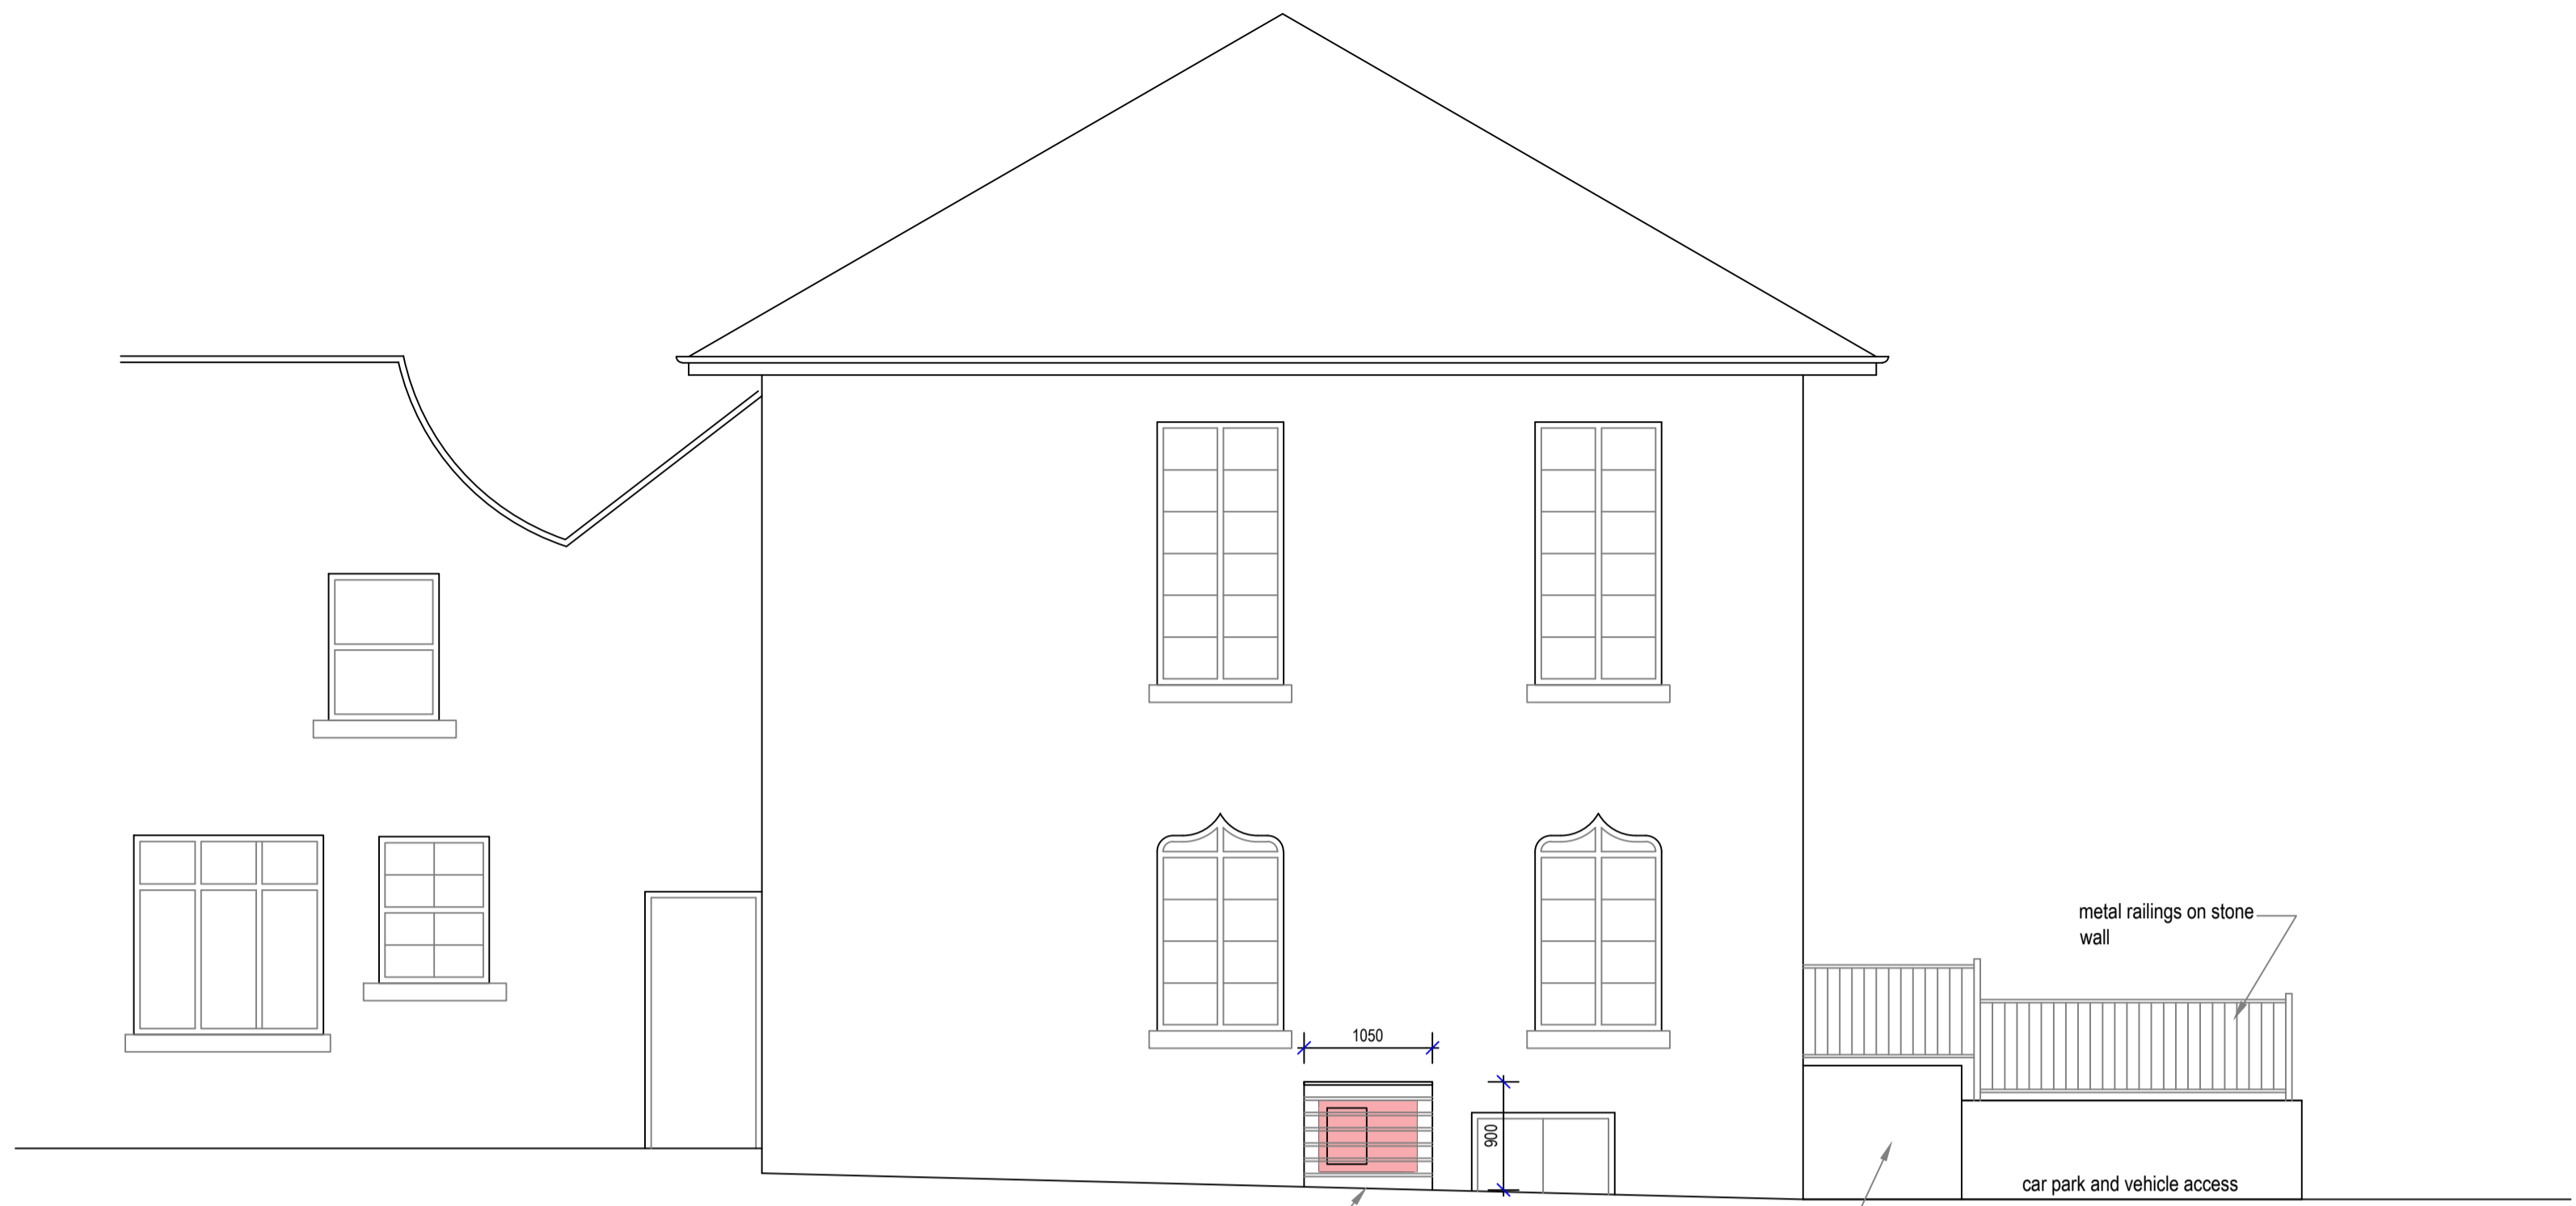


Part Side Elevation as Proposed
Scale 1:50

proposed location of a/c unit with louver timber boxing surround
louver timber boxing surround to clad a/c unit dimensions given are approx only and subject to confirmation

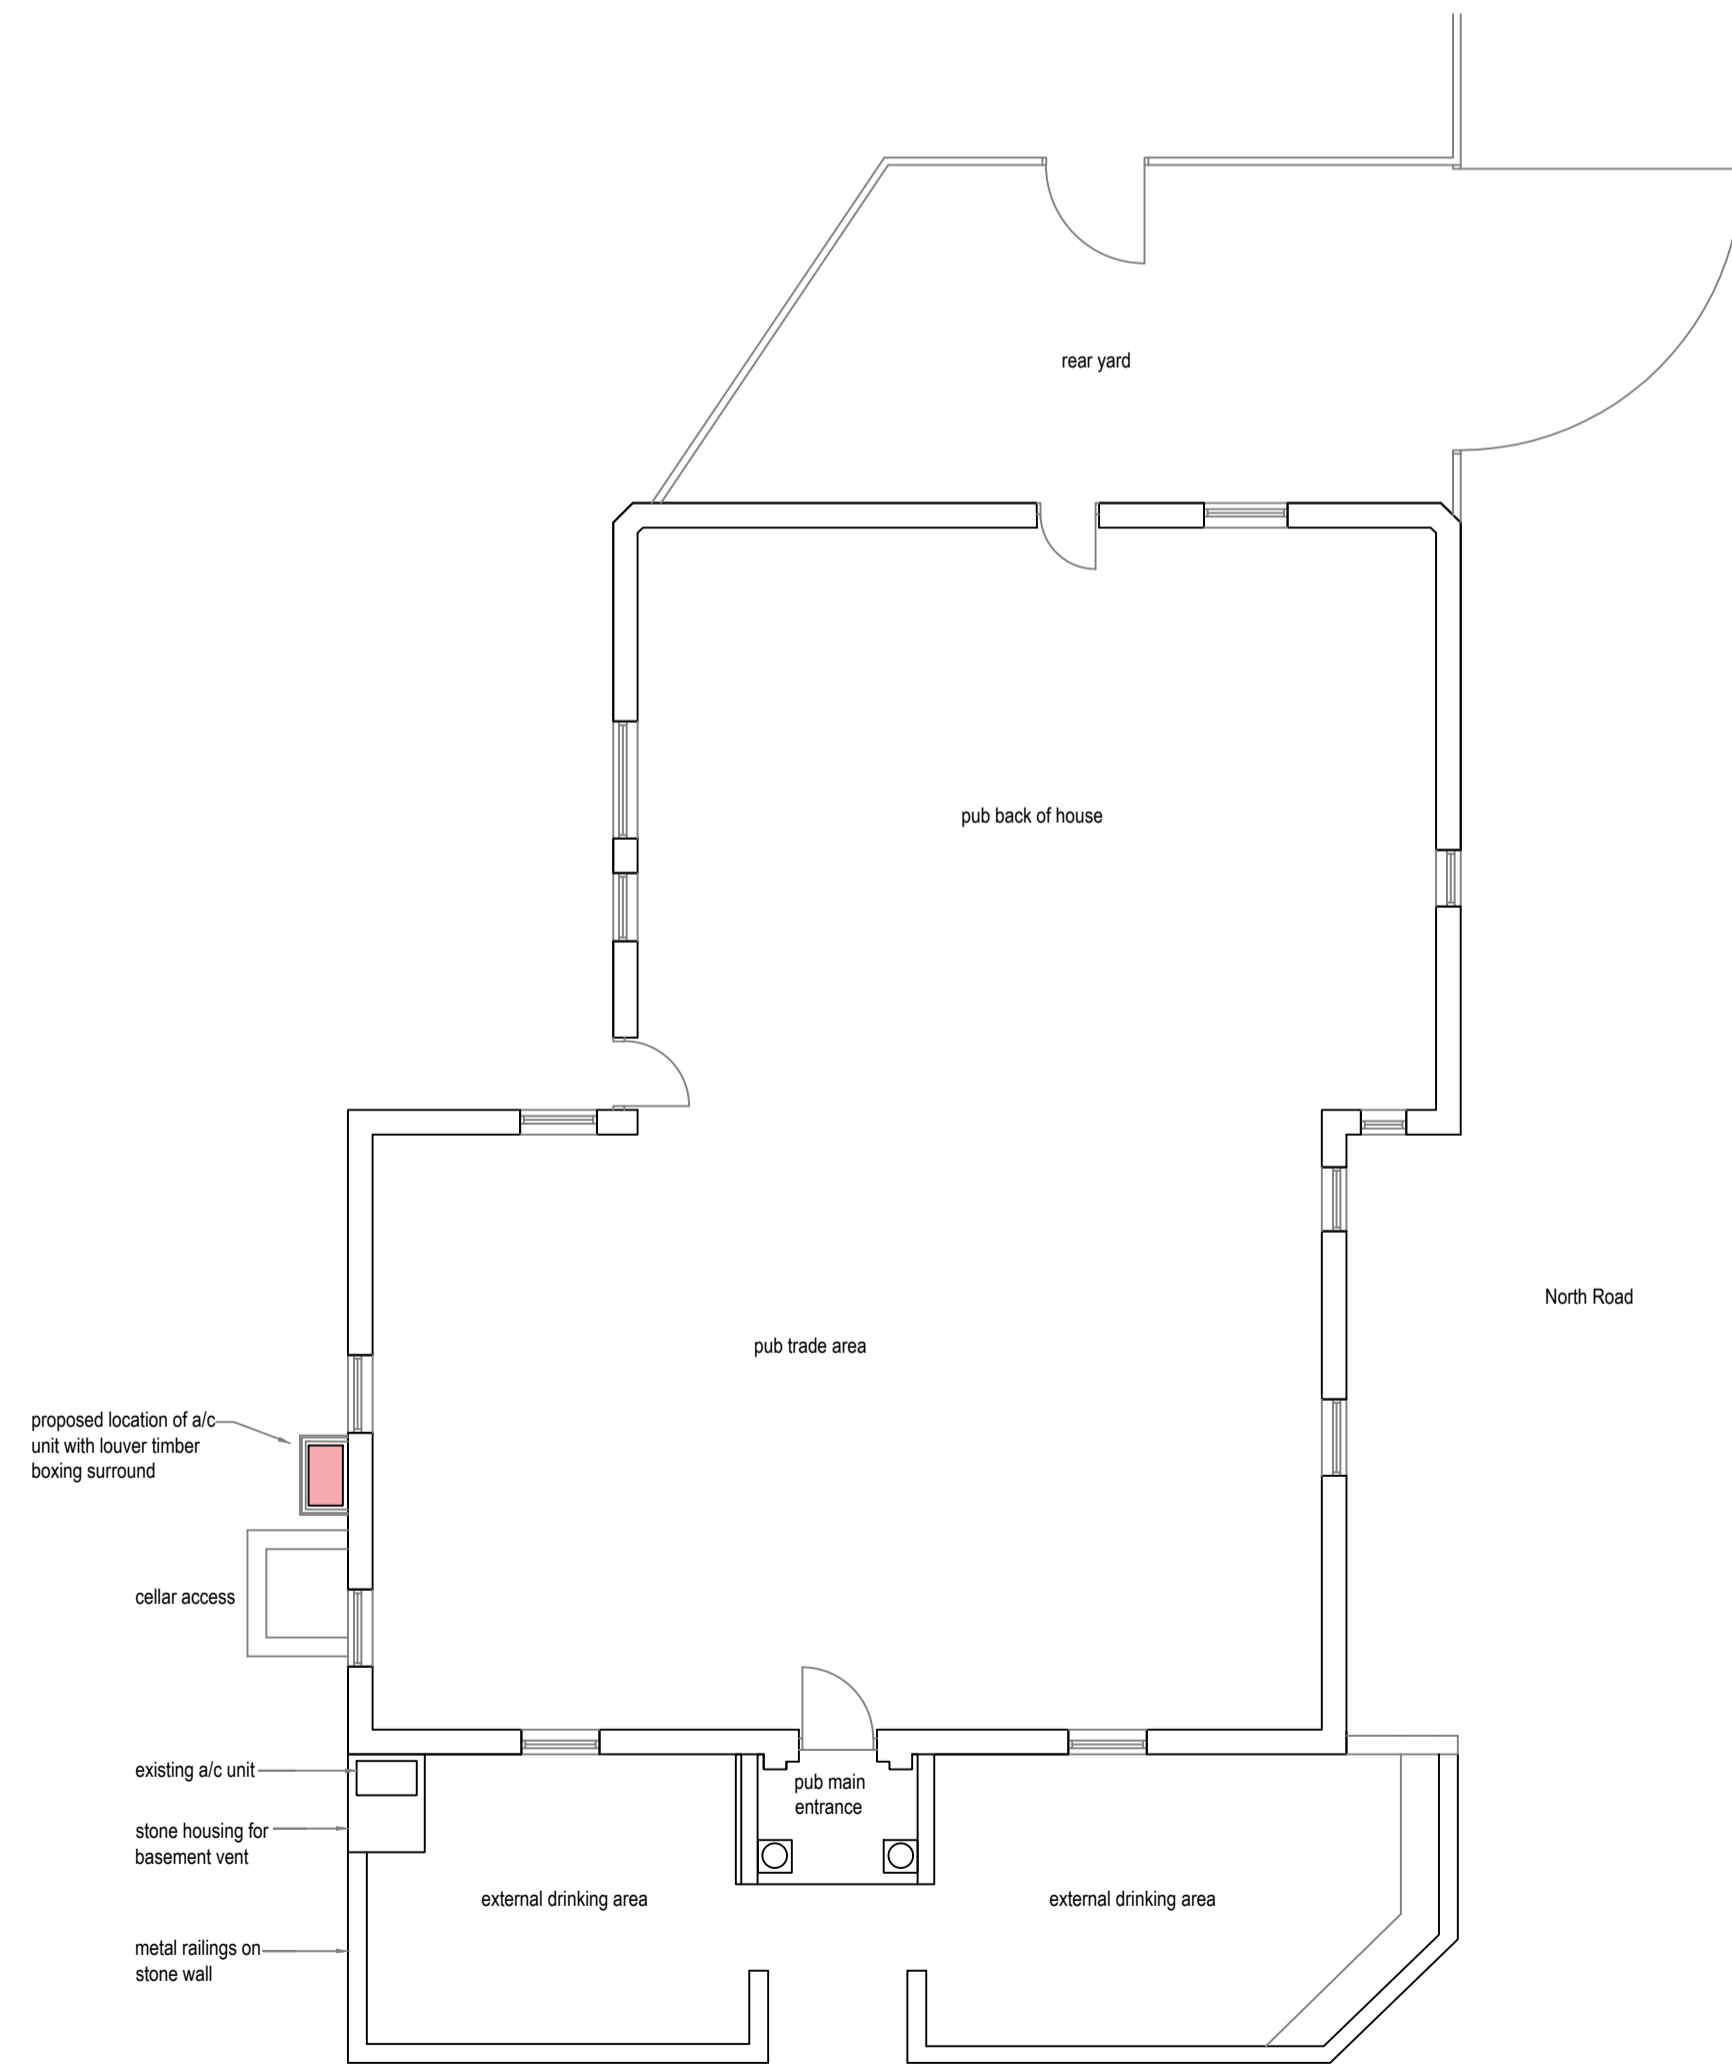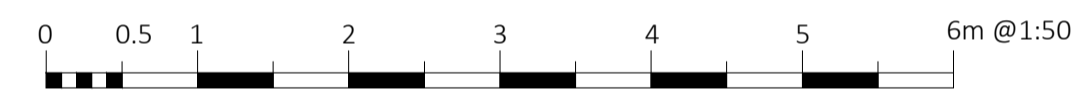

Proposed Building Plan
Scale 1/100

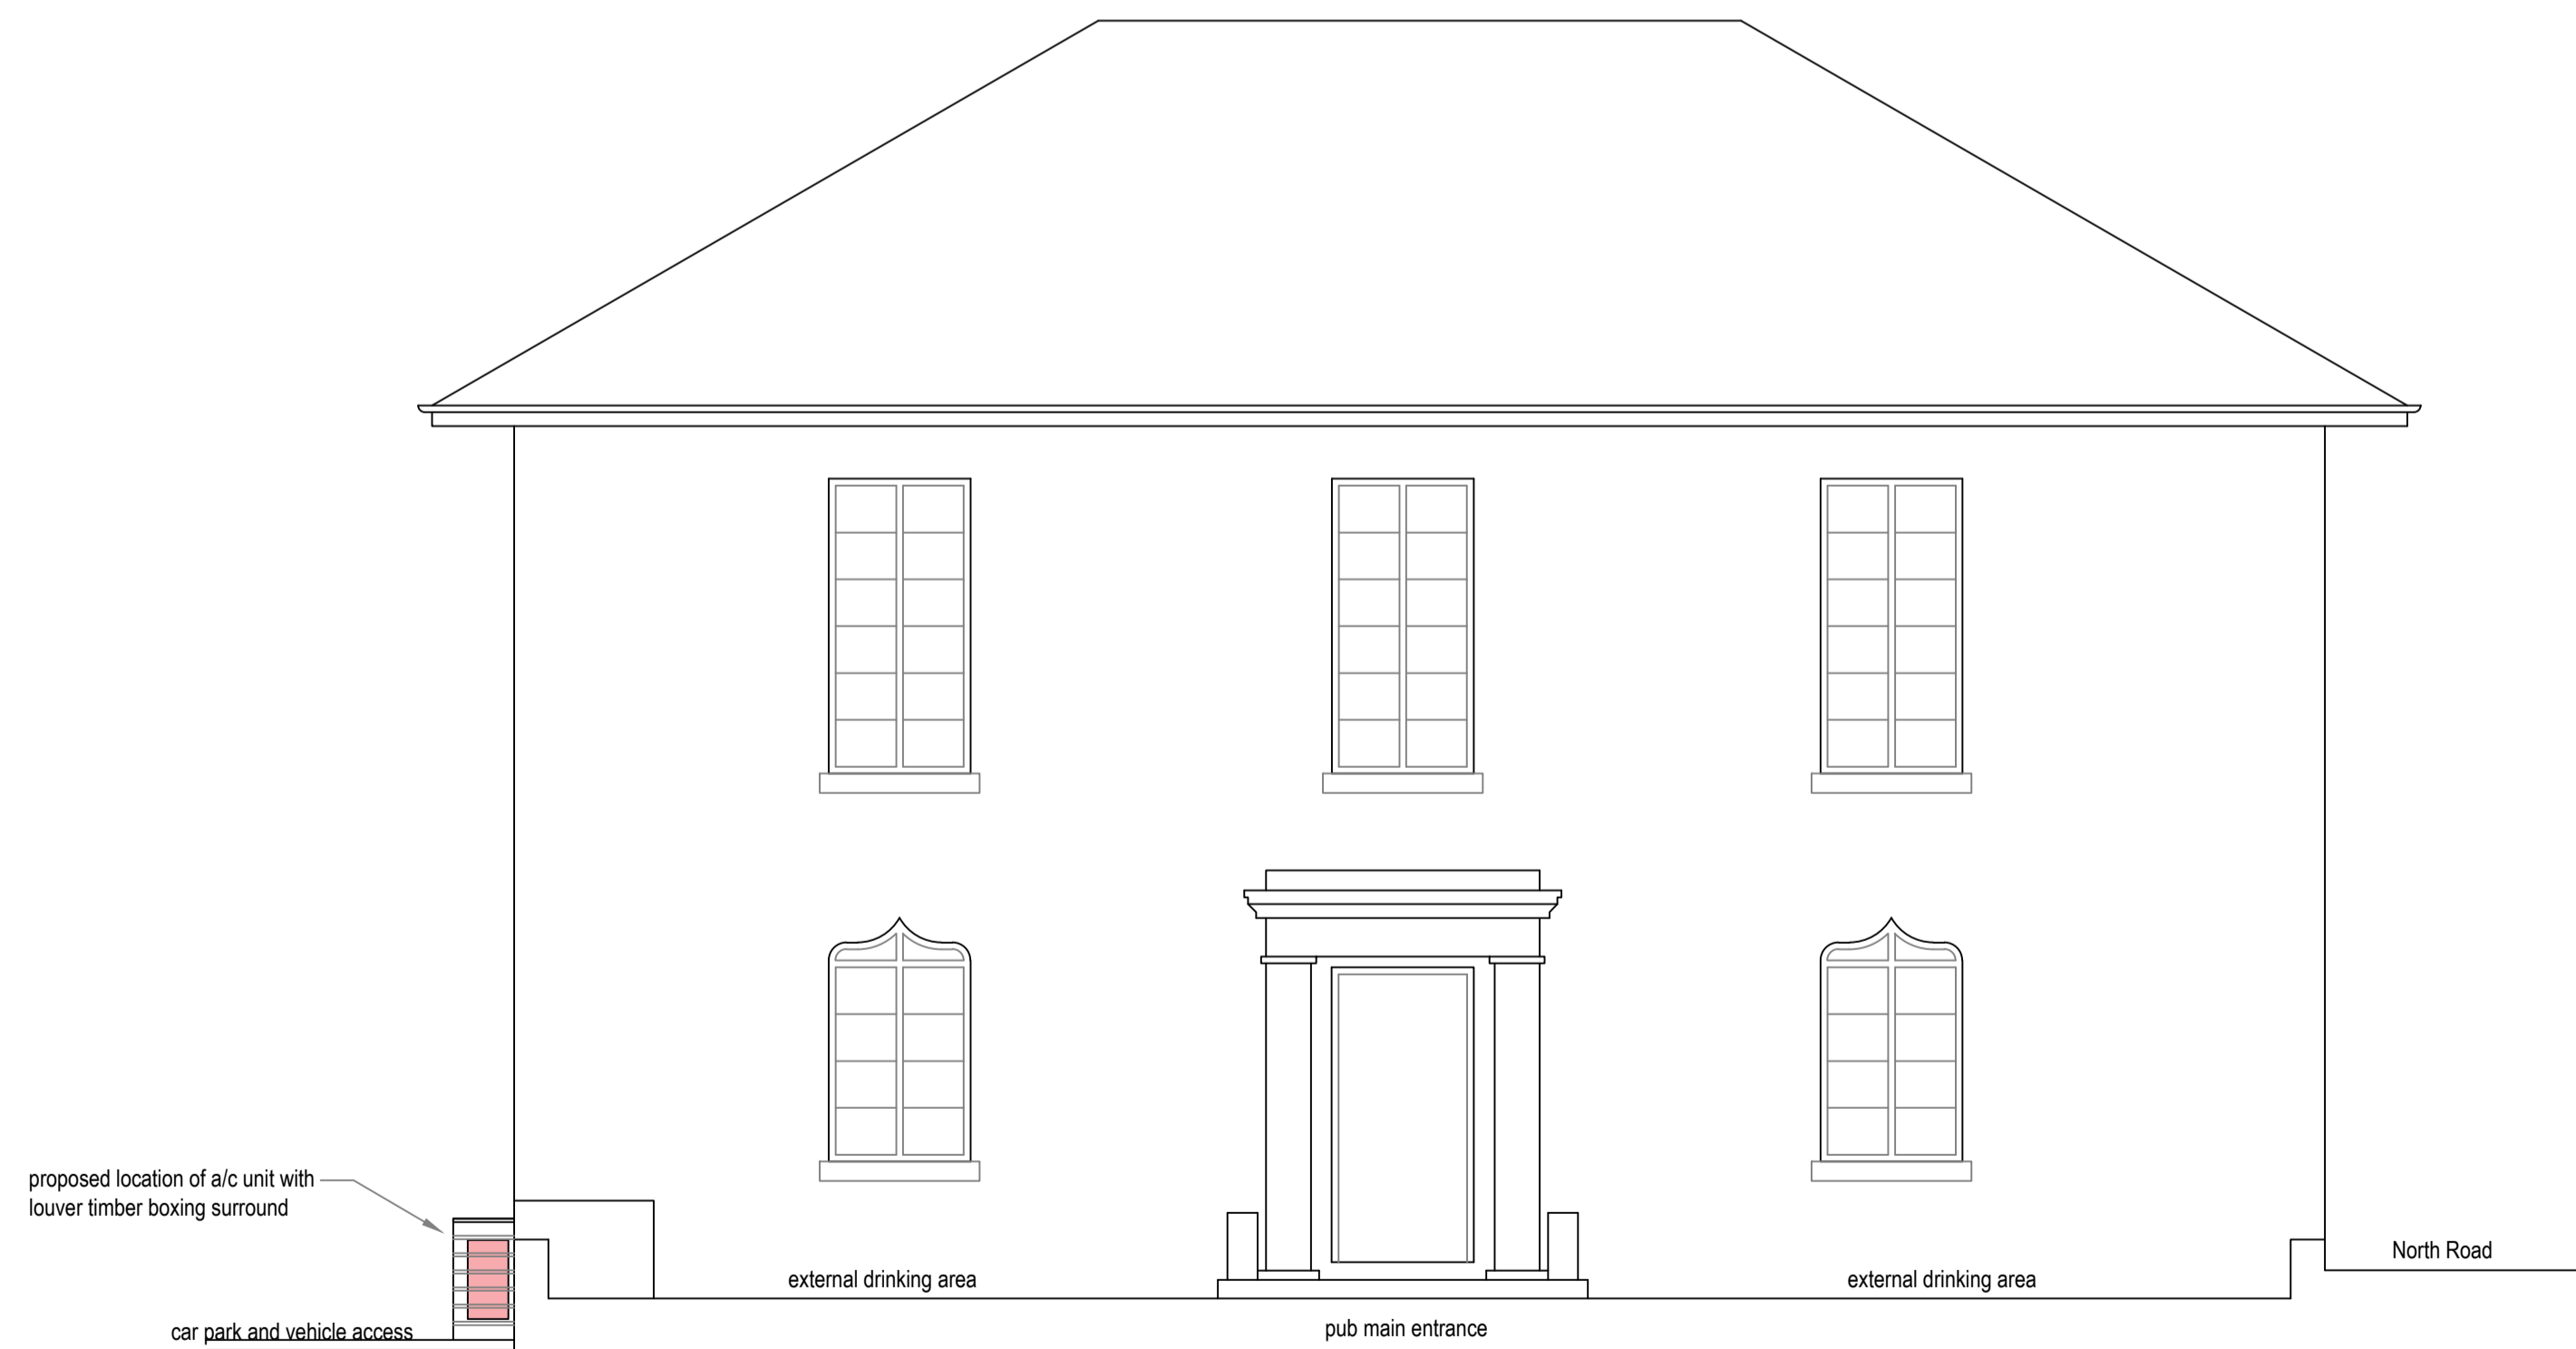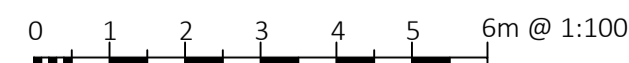

Part Front Elevation as Proposed
Scale 1:50

proposed location of a/c unit with louver timber boxing surround
car park and vehicle access

Copyright:
This drawing and design and all the information contained therein is the sole copyright of Nanu Soda Ltd. and reproduction in any form is forbidden unless permission is obtained in writing.
No dimensions to be scaled from this drawing. All Contractors must visit site and be responsible for taking and checking all dimensions relative to this work. The Designer must be advised of any discrepancies in writing.

Revision:

Job title: The Station Tavern Front Street, Grosmont, Whitby, YO22 5PA	Scale: 1:100, 50 @A1	Date: Mar '22	Drawn by: PJB
Drawing title: Proposed Building Plan and Elevations	Drawing Number: 1065-(P)-04		

The Studio 34 Smyth Street Wakefield WF1 1ED

