



SOUTH ELEVATION AS EXISTING 1:100

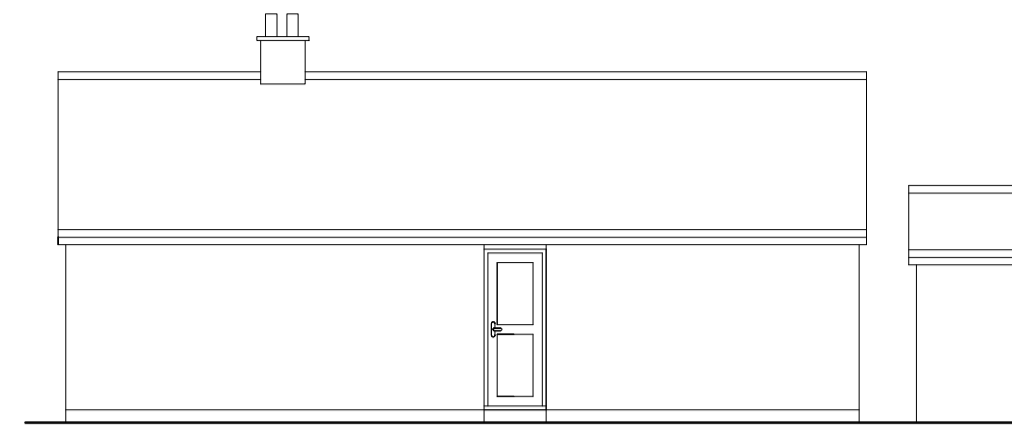


EAST ELEVATION AS EXISTING 1:100




NORTH ELEVATION AS EXISTING 1:100

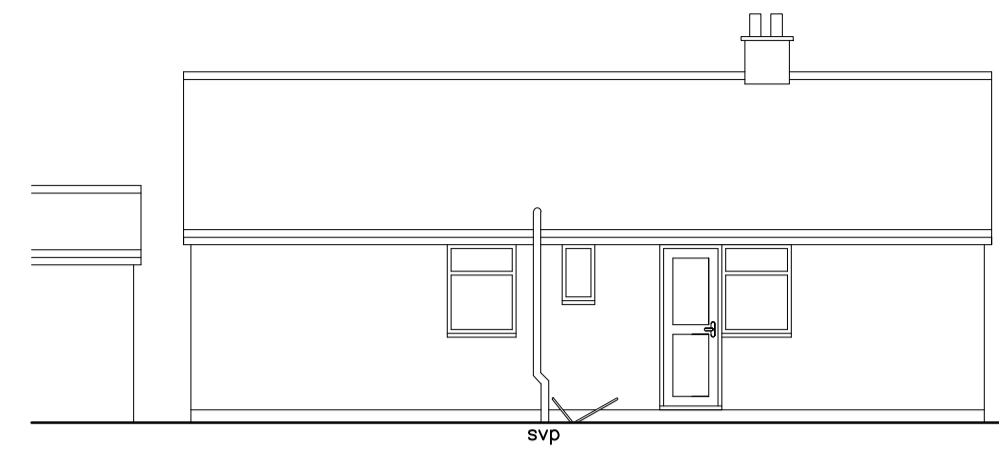

WEST ELEVATION AS EXISTING 1:100

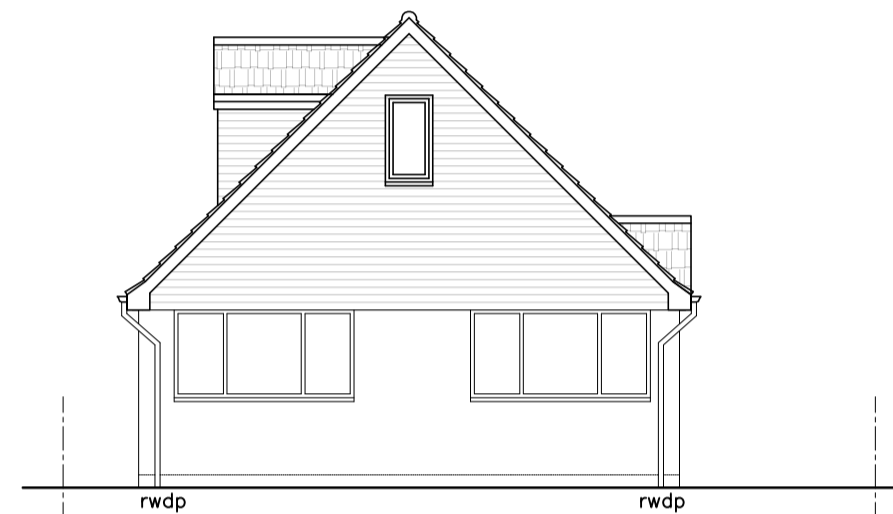


SOUTH ELEVATION AS PROPOSED 1:100

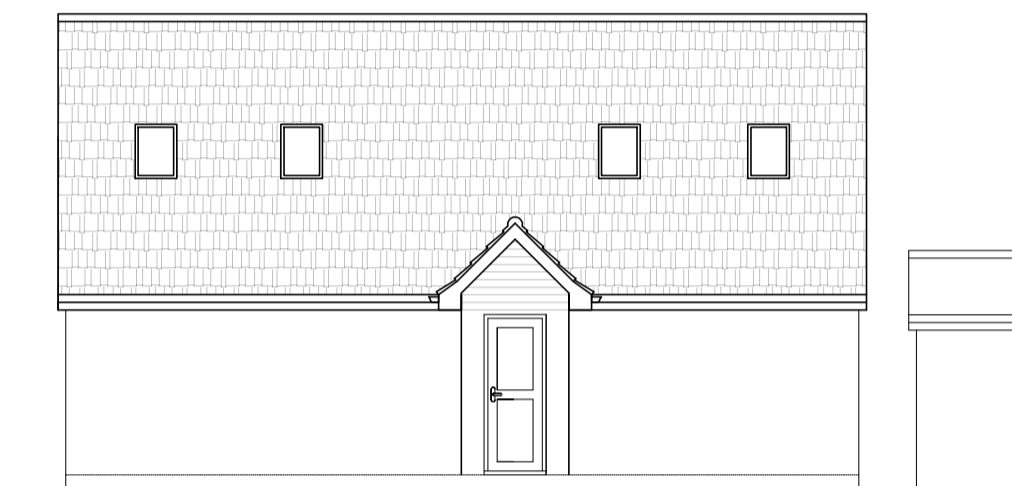


EAST ELEVATION AS PROPOSED 1:100




NORTH ELEVATION AS PROPOSED 1:100

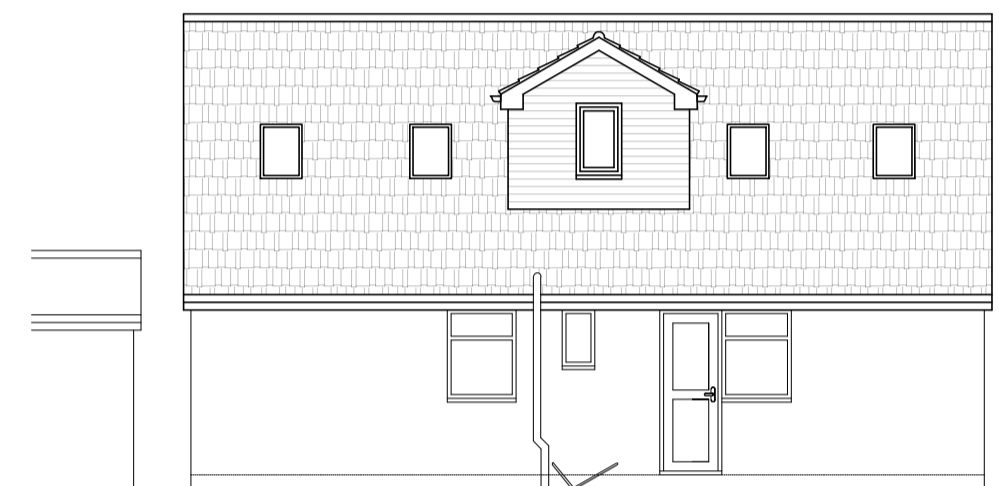


WEST ELEVATION AS PROPOSED 1:100

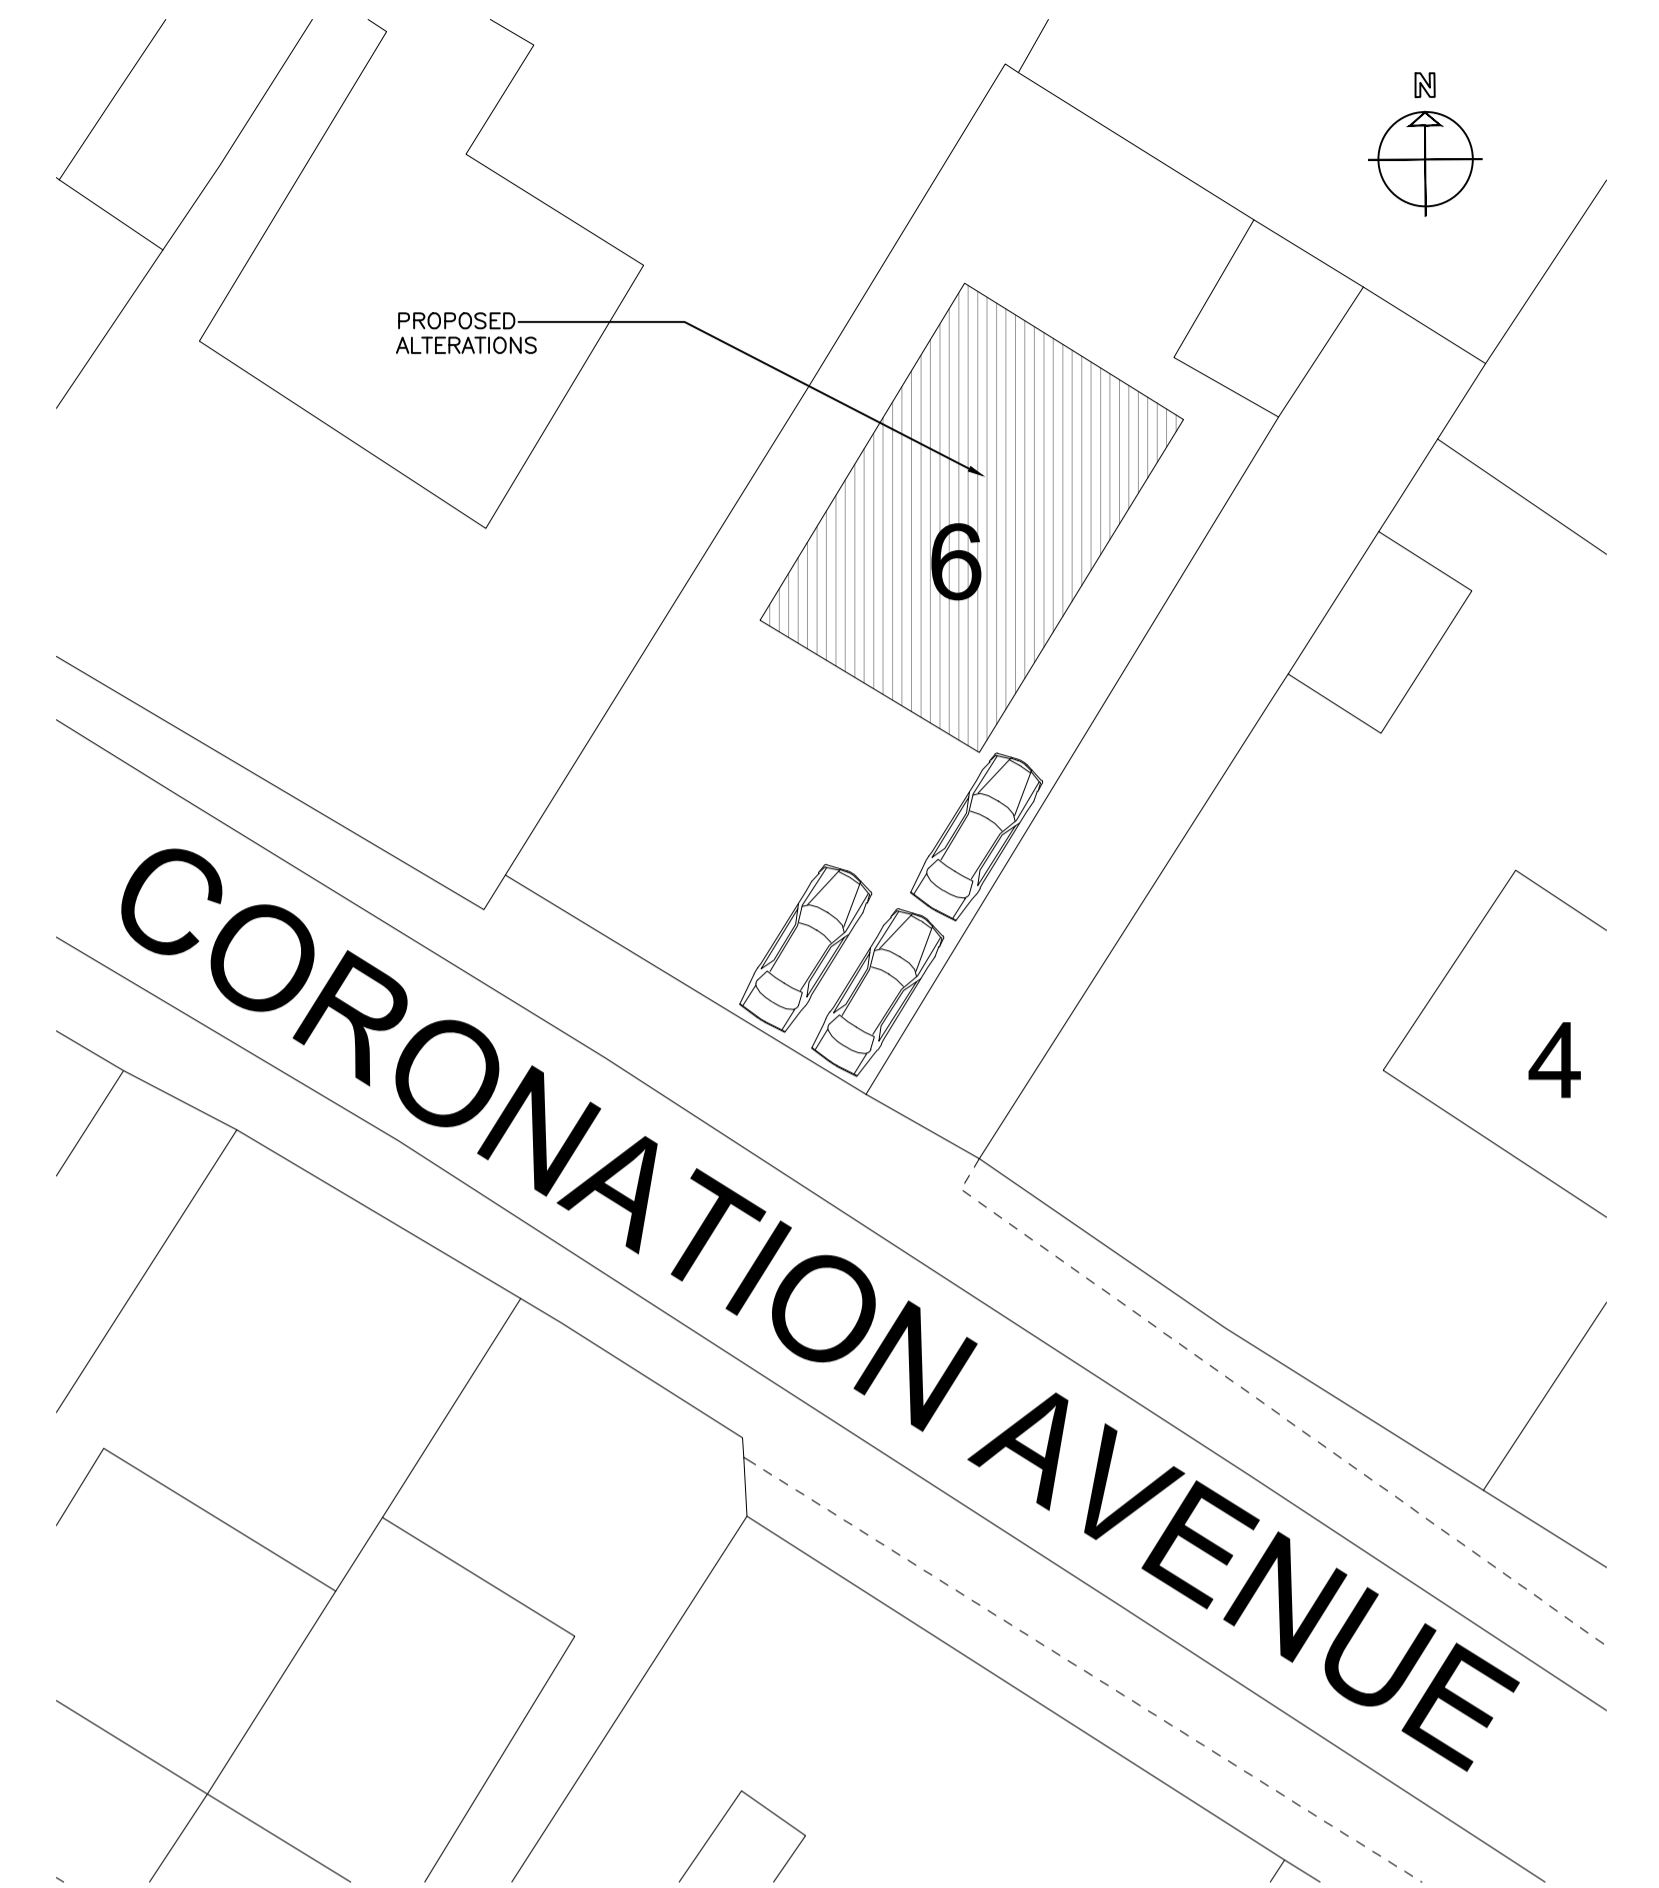


PROPOSED BLOCK PLAN 1:200

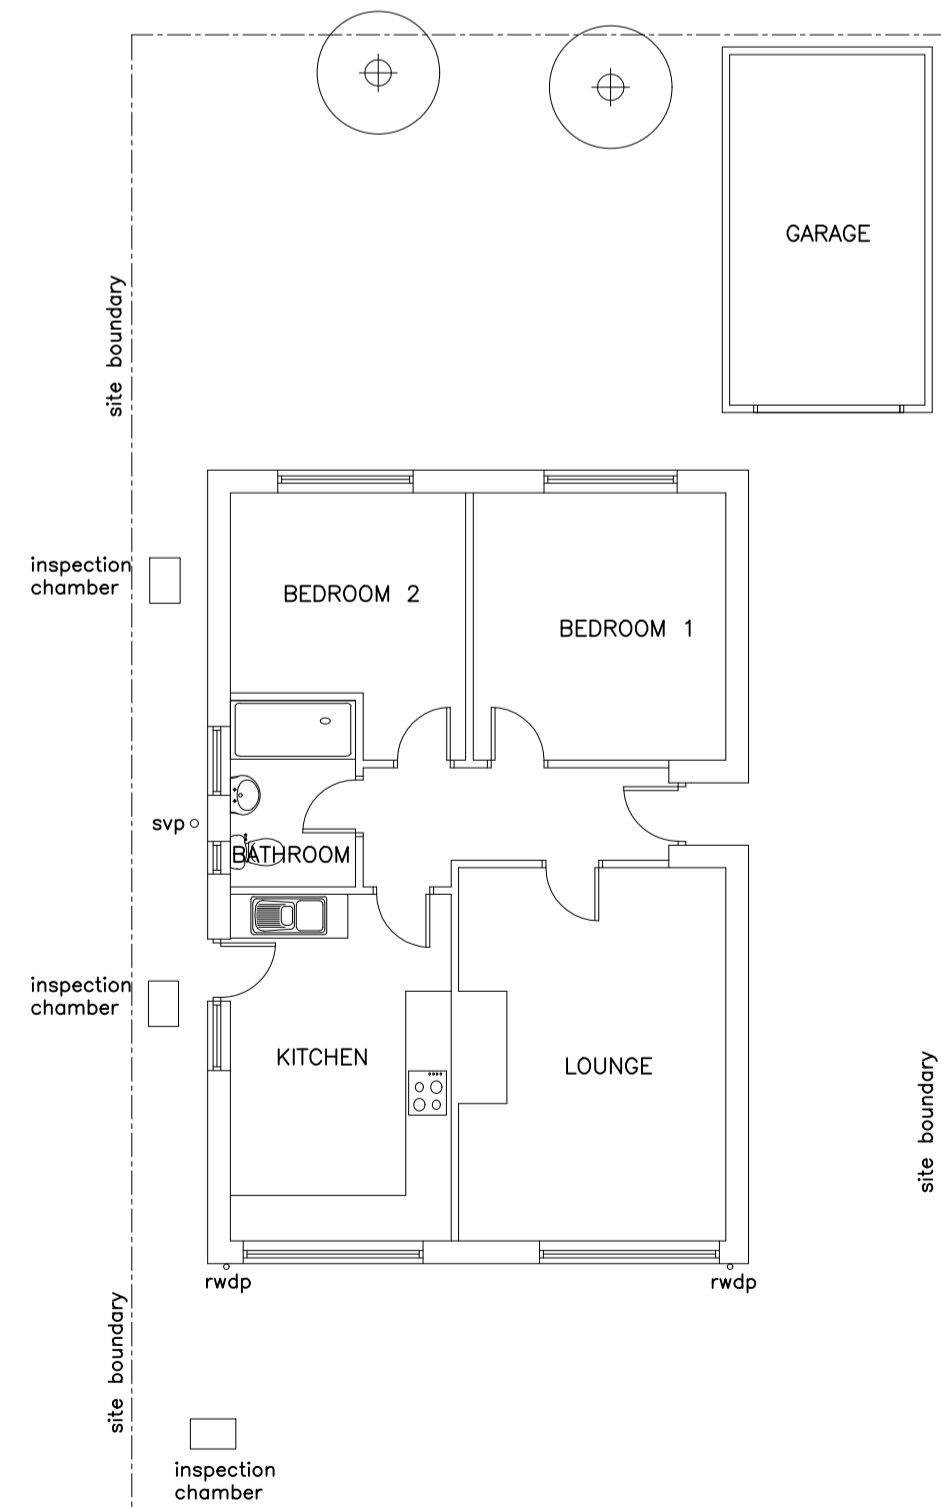


GROUND FLOOR PLAN AS EXISTING 1:100

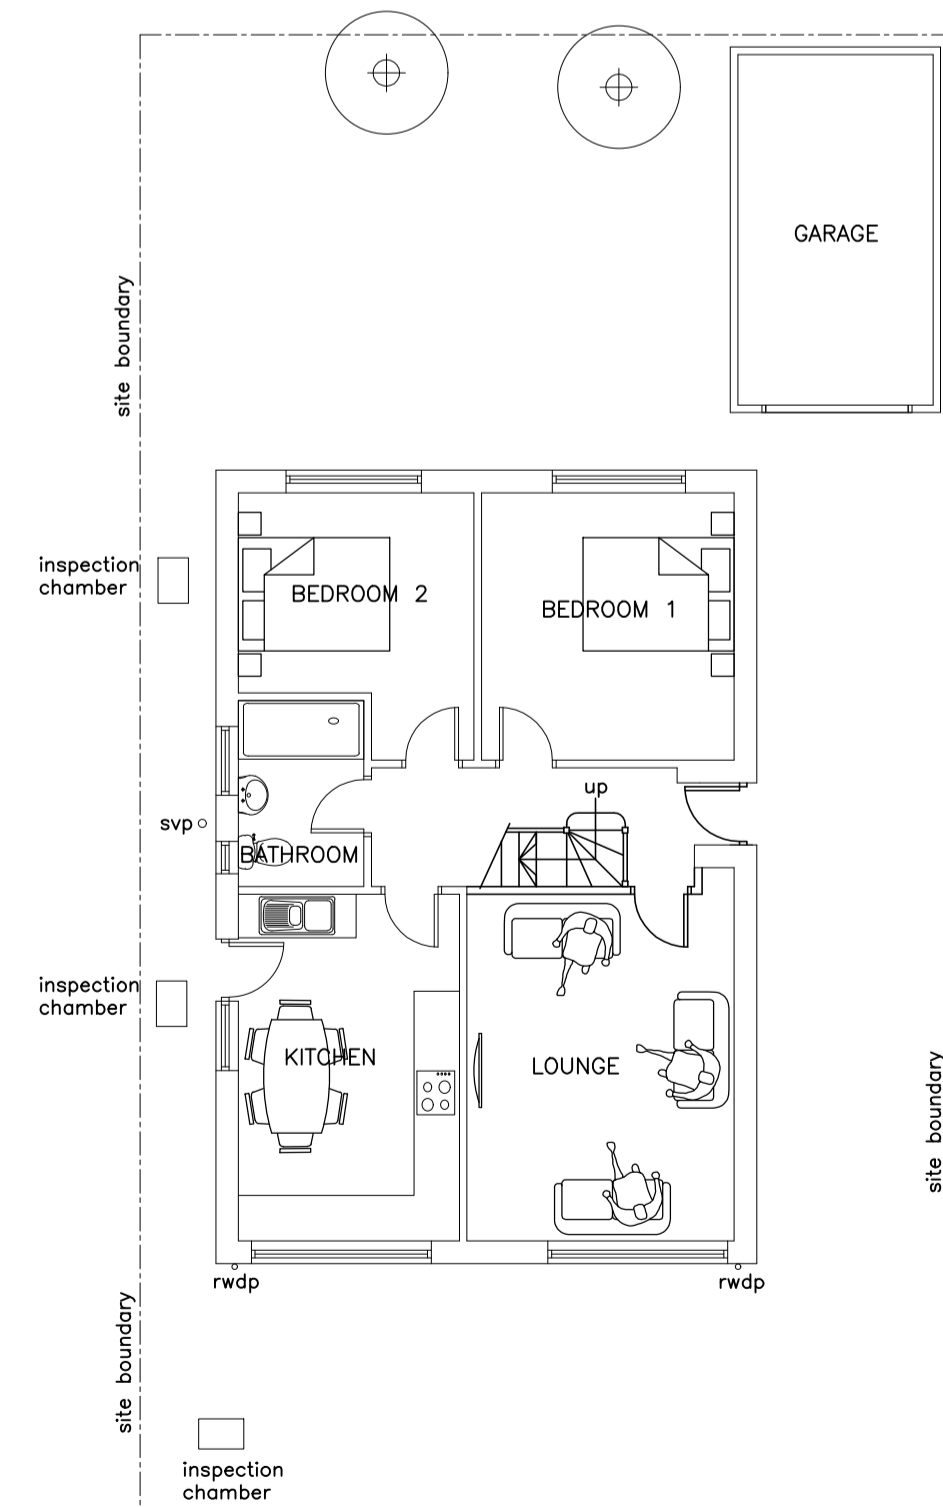

GROUND FLOOR PLAN AS PROPOSED 1:100

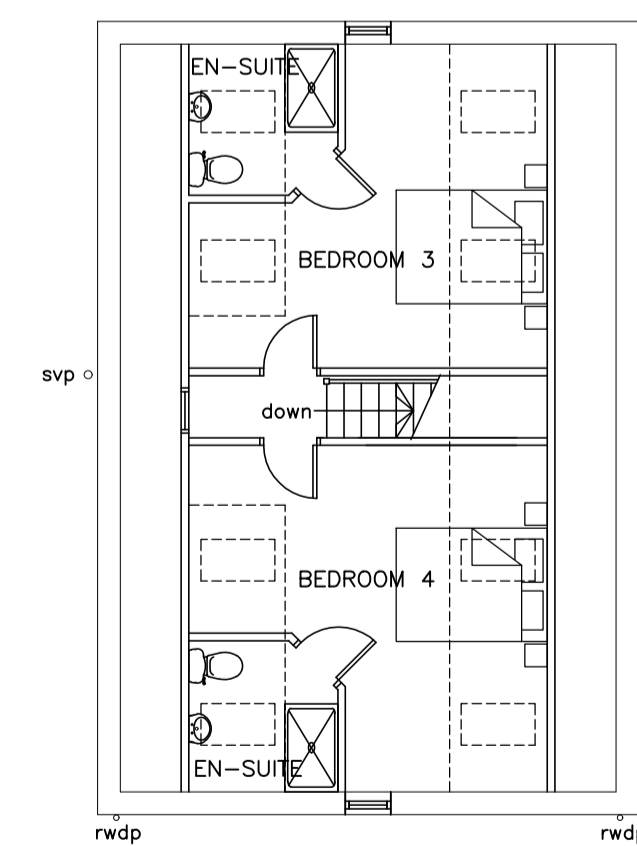

ROOF VOID PLAN AS PROPOSED 1:100

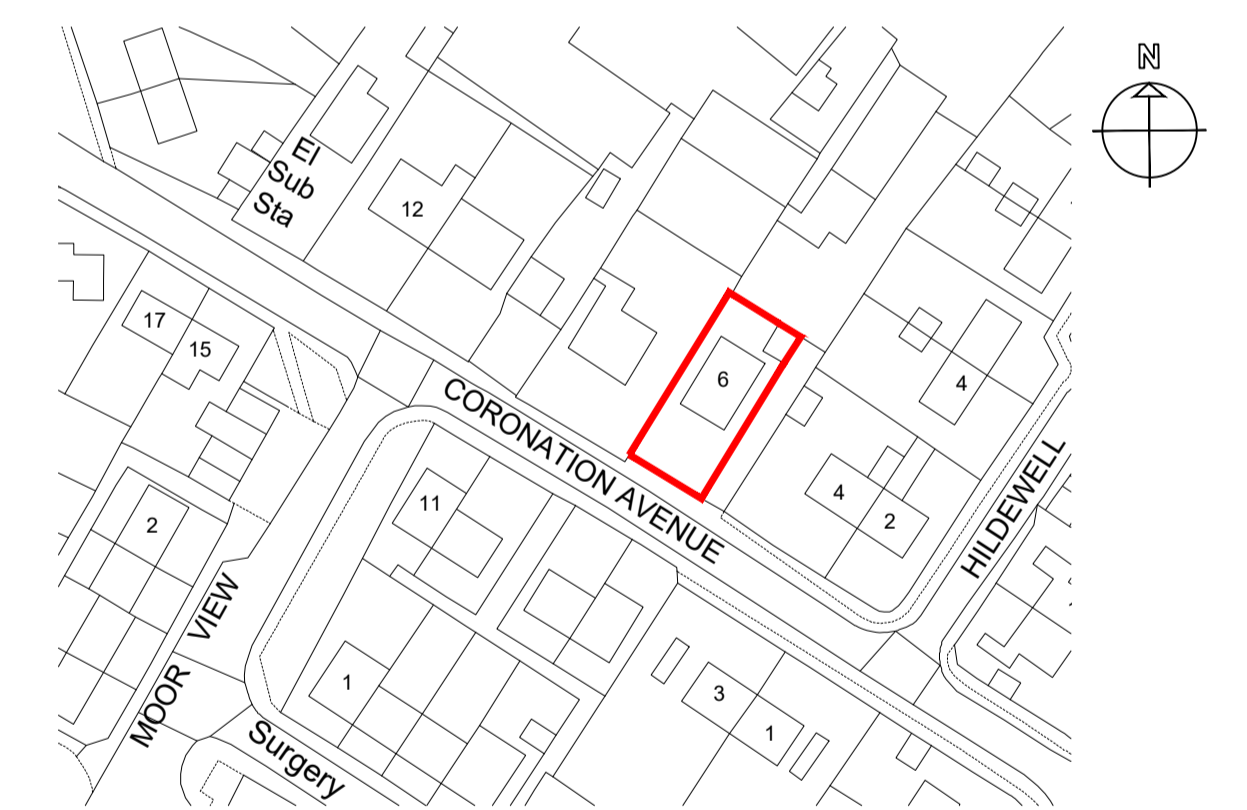

SITE LOCATION PLAN 1:1250

NYMNPA
27/06/2022

bd design Ltd
Architectural Design
65 Wetherill Park
TS13 2GC
Tel: 01642 472434
01793 174239
darren@bdesignltd.com
www.bdesignltd.com



MR JORDAN WILCOCK
PROPOSED LOFT CONVERSION
INCLUDING RAISING THE RIDGE HEIGHT
AND INCLUDING DORMER TO WEST
ELEVATION

6 CORONATION AVENUE
HINDERWELL
NORTH YORKSHIRE
TS13 5HB

SCALE 1:100 @ A1 APRIL 2022
DRAWING NUMBER 2022.021.PP01
© copyright or rights reserved. No drawing may not be reproduced without the permission of B. D. Design Ltd.