


SITE PLAN

Map area bounded by: 486812,510037 486902,510127. Produced on 25 February 2022 from the OS National Geographic Database. Reproduction in whole or part is prohibited without the prior permission of Ordnance Survey. © Crown copyright 2022. Supplied by UKPlanningMaps.com a licensed OS partner (100054135). Unique plan reference: b90c/uk/758844/1026546

NYMNP
05/07/2022

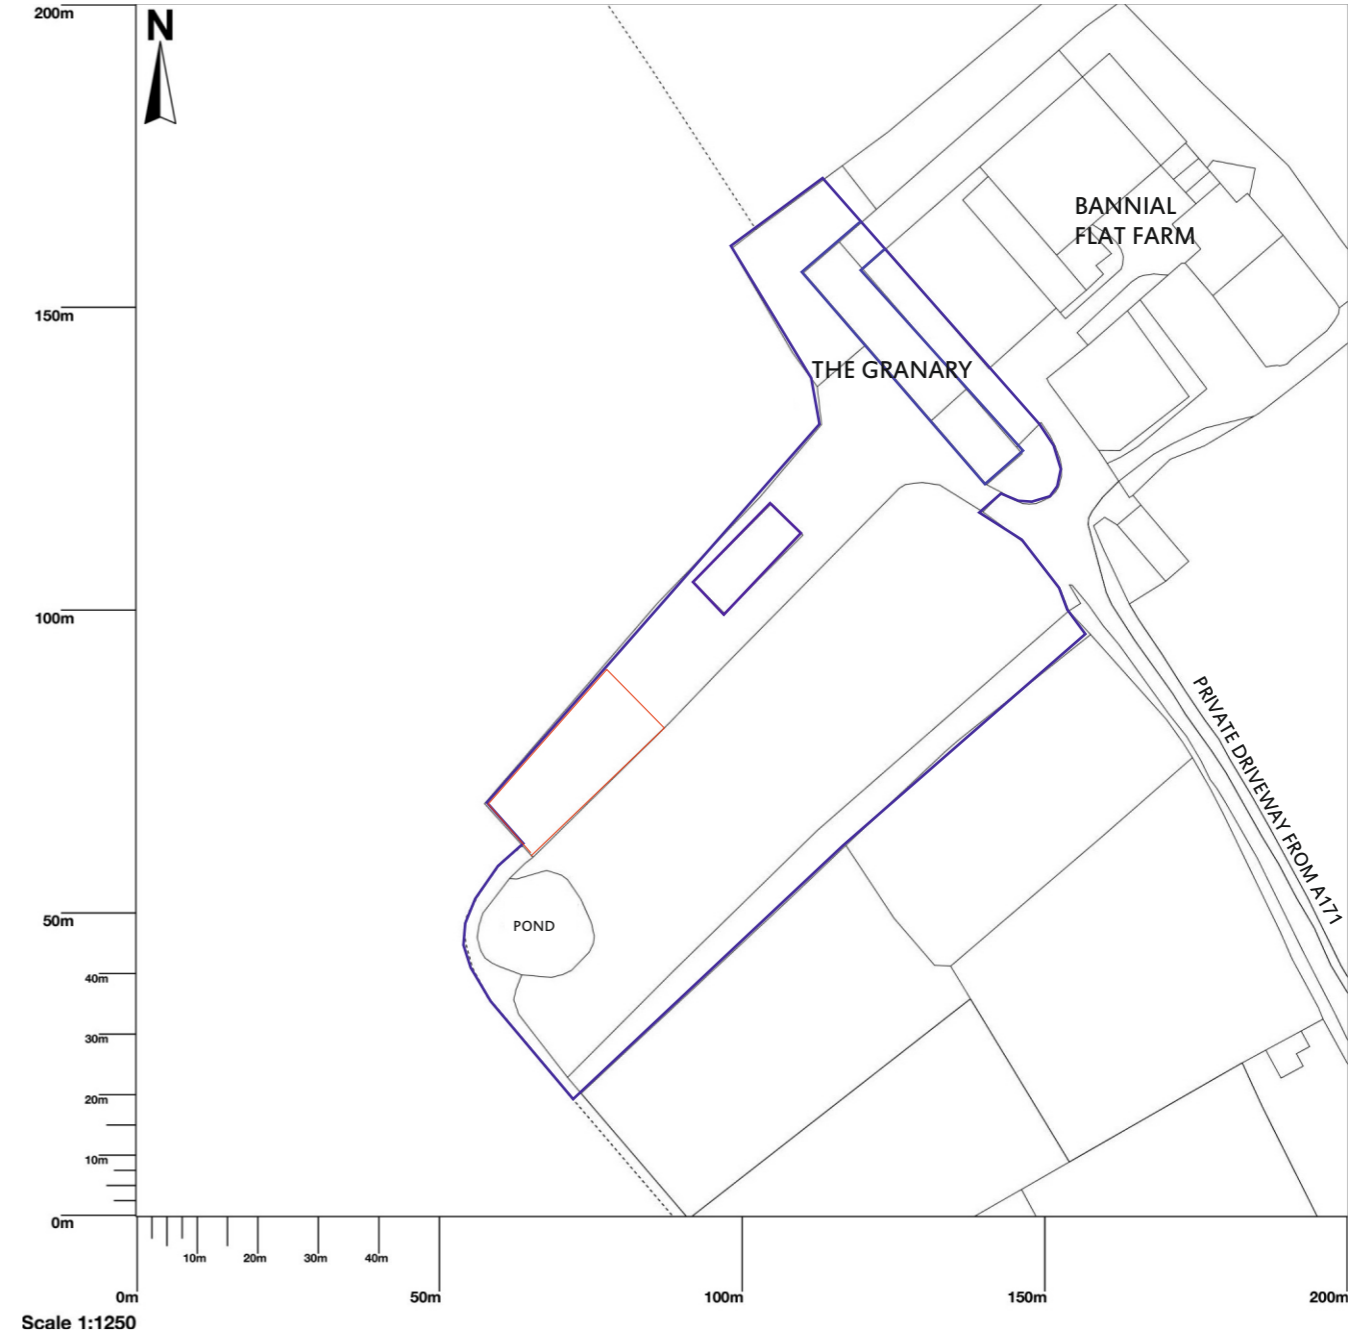

LOCATION PLAN

Map area bounded by: 486757,509982 486957,510182. Produced on 25 February 2022 from the OS National Geographic Database. Reproduction in whole or part is prohibited without the prior permission of Ordnance Survey. © Crown copyright 2022. Supplied by UKPlanningMaps.com a licensed OS partner (100054135). Unique plan reference: p4b/uk/758844/1026549

ark+design
ARCHITECTURAL DESIGN CONSULTANCY

50 Mulgrave Road, Whitby,
North Yorkshire. YO21 3JL

Project

Proposed storage shed at;
The Granary, Bannial Flat Farm
Guisborough Road, Whitby,
YO21 1SQ


Client

J. Lonsdale

Title

Location + Site Plan

Date MAY22	Drawn ARK
Scale 1:500/1:1250 @ A3	Number JL-01-05

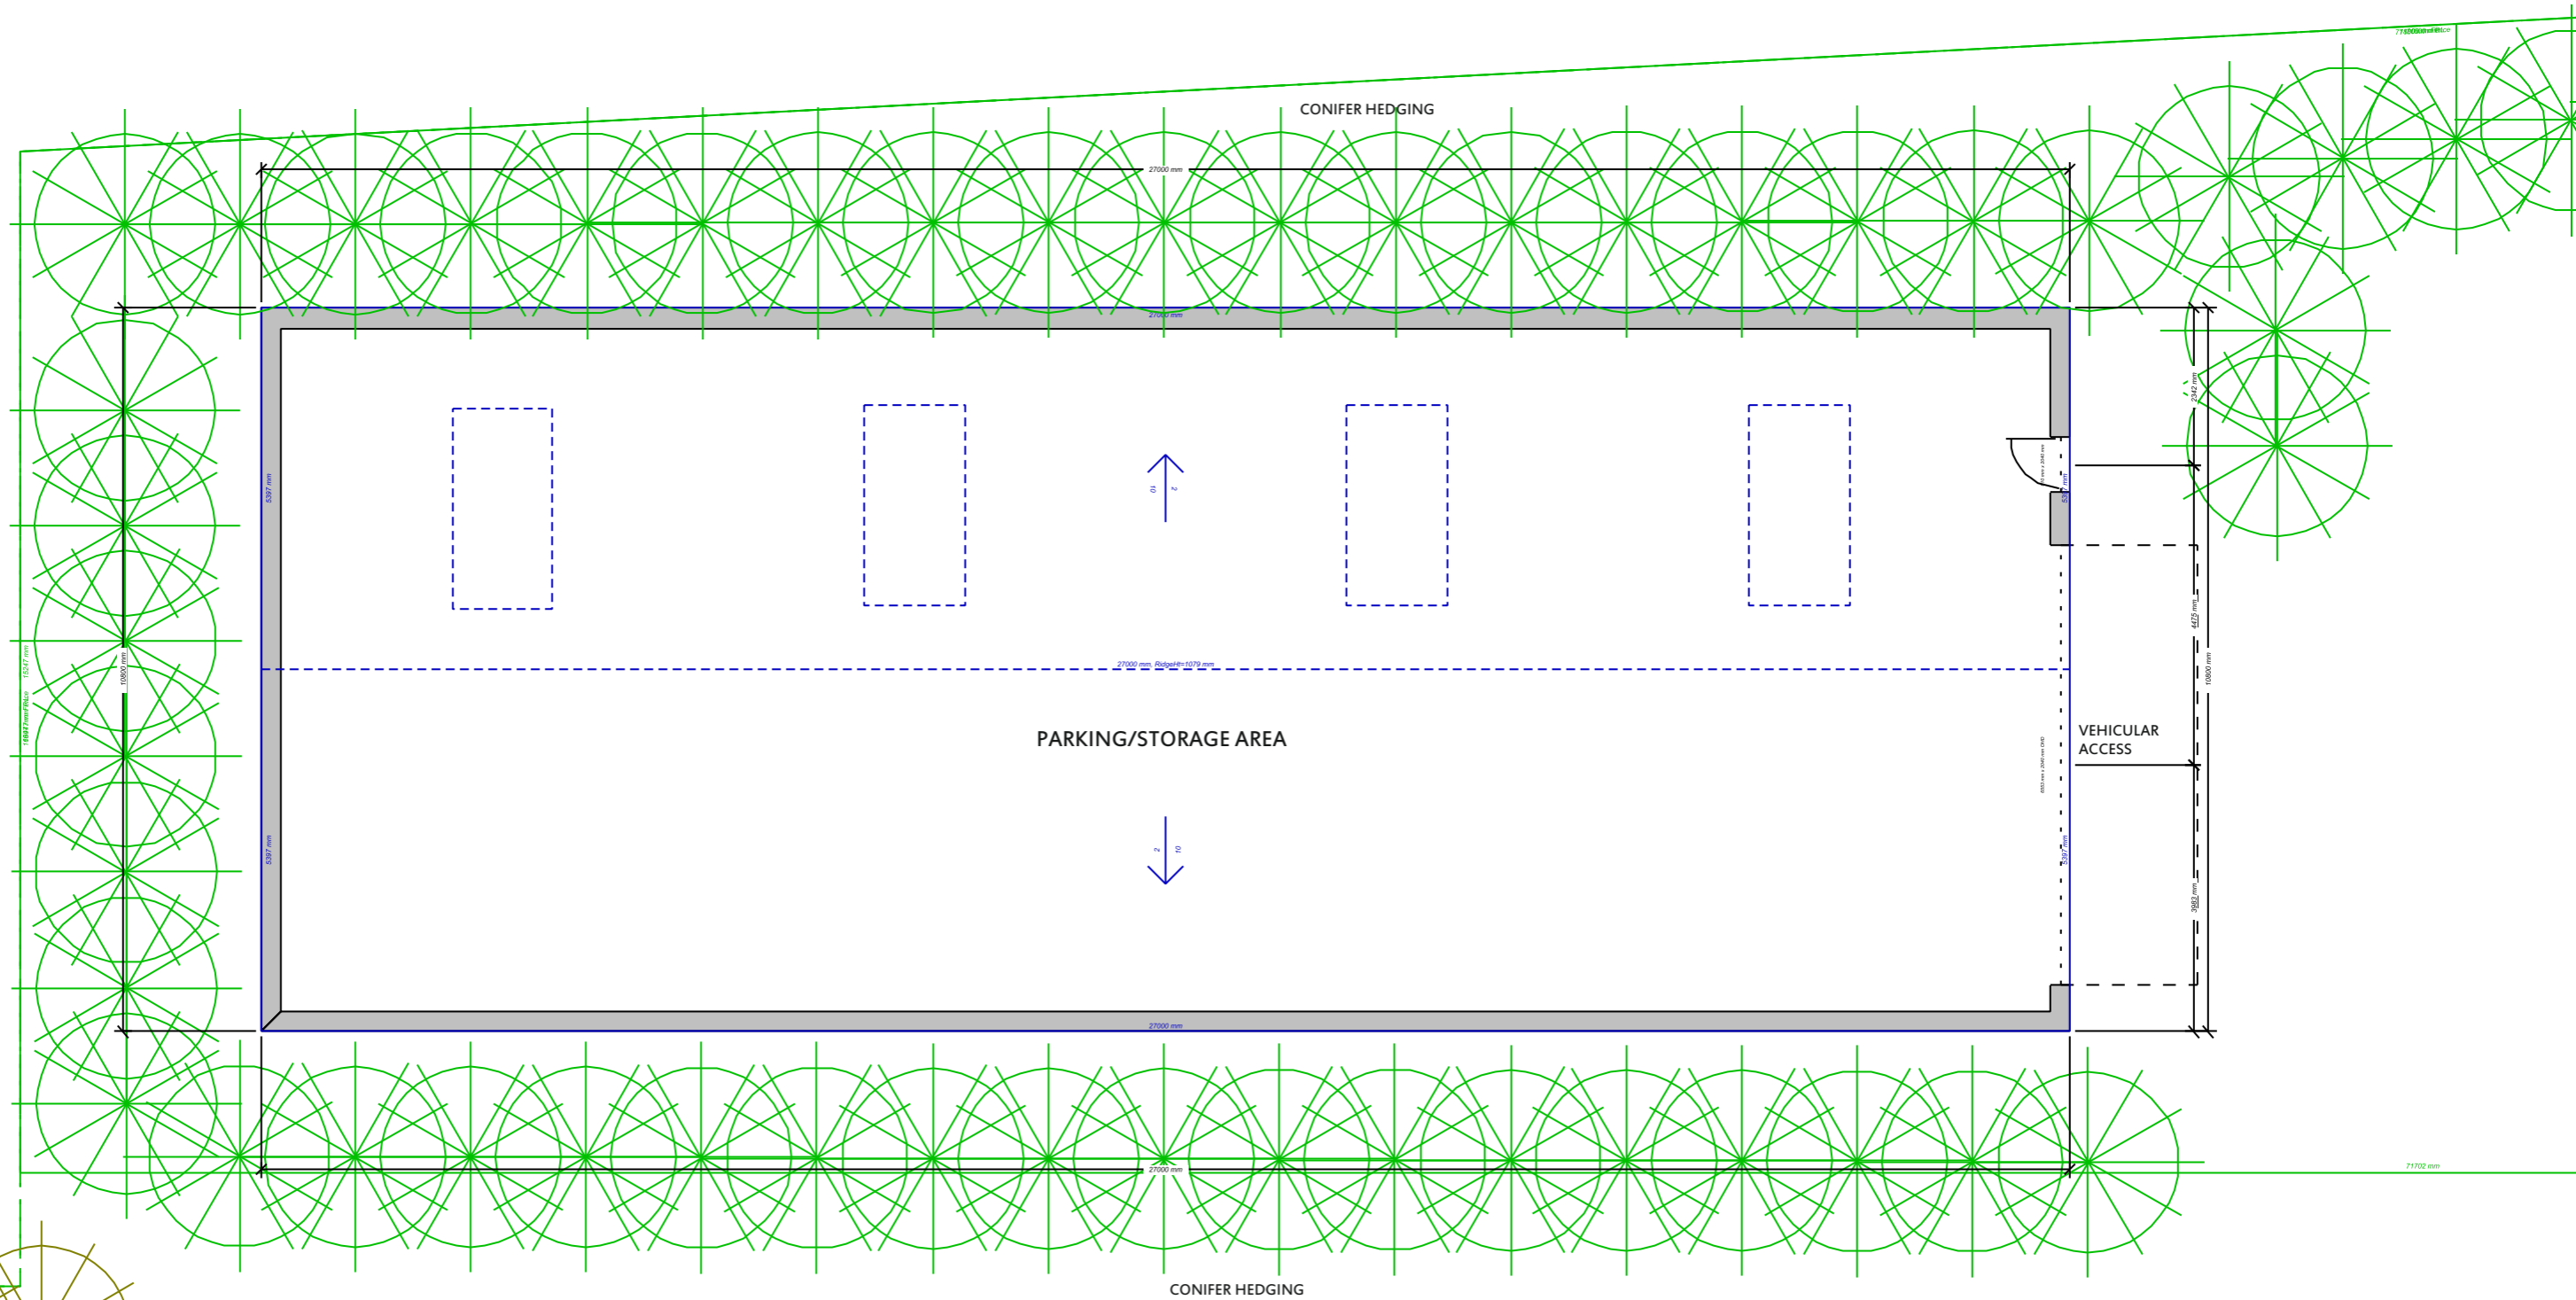

PROPOSED FLOOR PLAN

NYMNPA

13/06/2022

Project

Proposed storage shed at;
The Granary, Bannial Flat Farm
Guisborough Road, Whitby,
YO21 1SQ

Client

J. Lonsdale

Title

Proposed Floor Plan


ark+design

ARCHITECTURAL DESIGN CONSULTANCY

50 Mulgrave Road. Whitby.
North Yorkshire. YO21 3JL

Date MAY22	Drawn ARK
Scale 1:100 @ A3	Number JL-02-05

POND

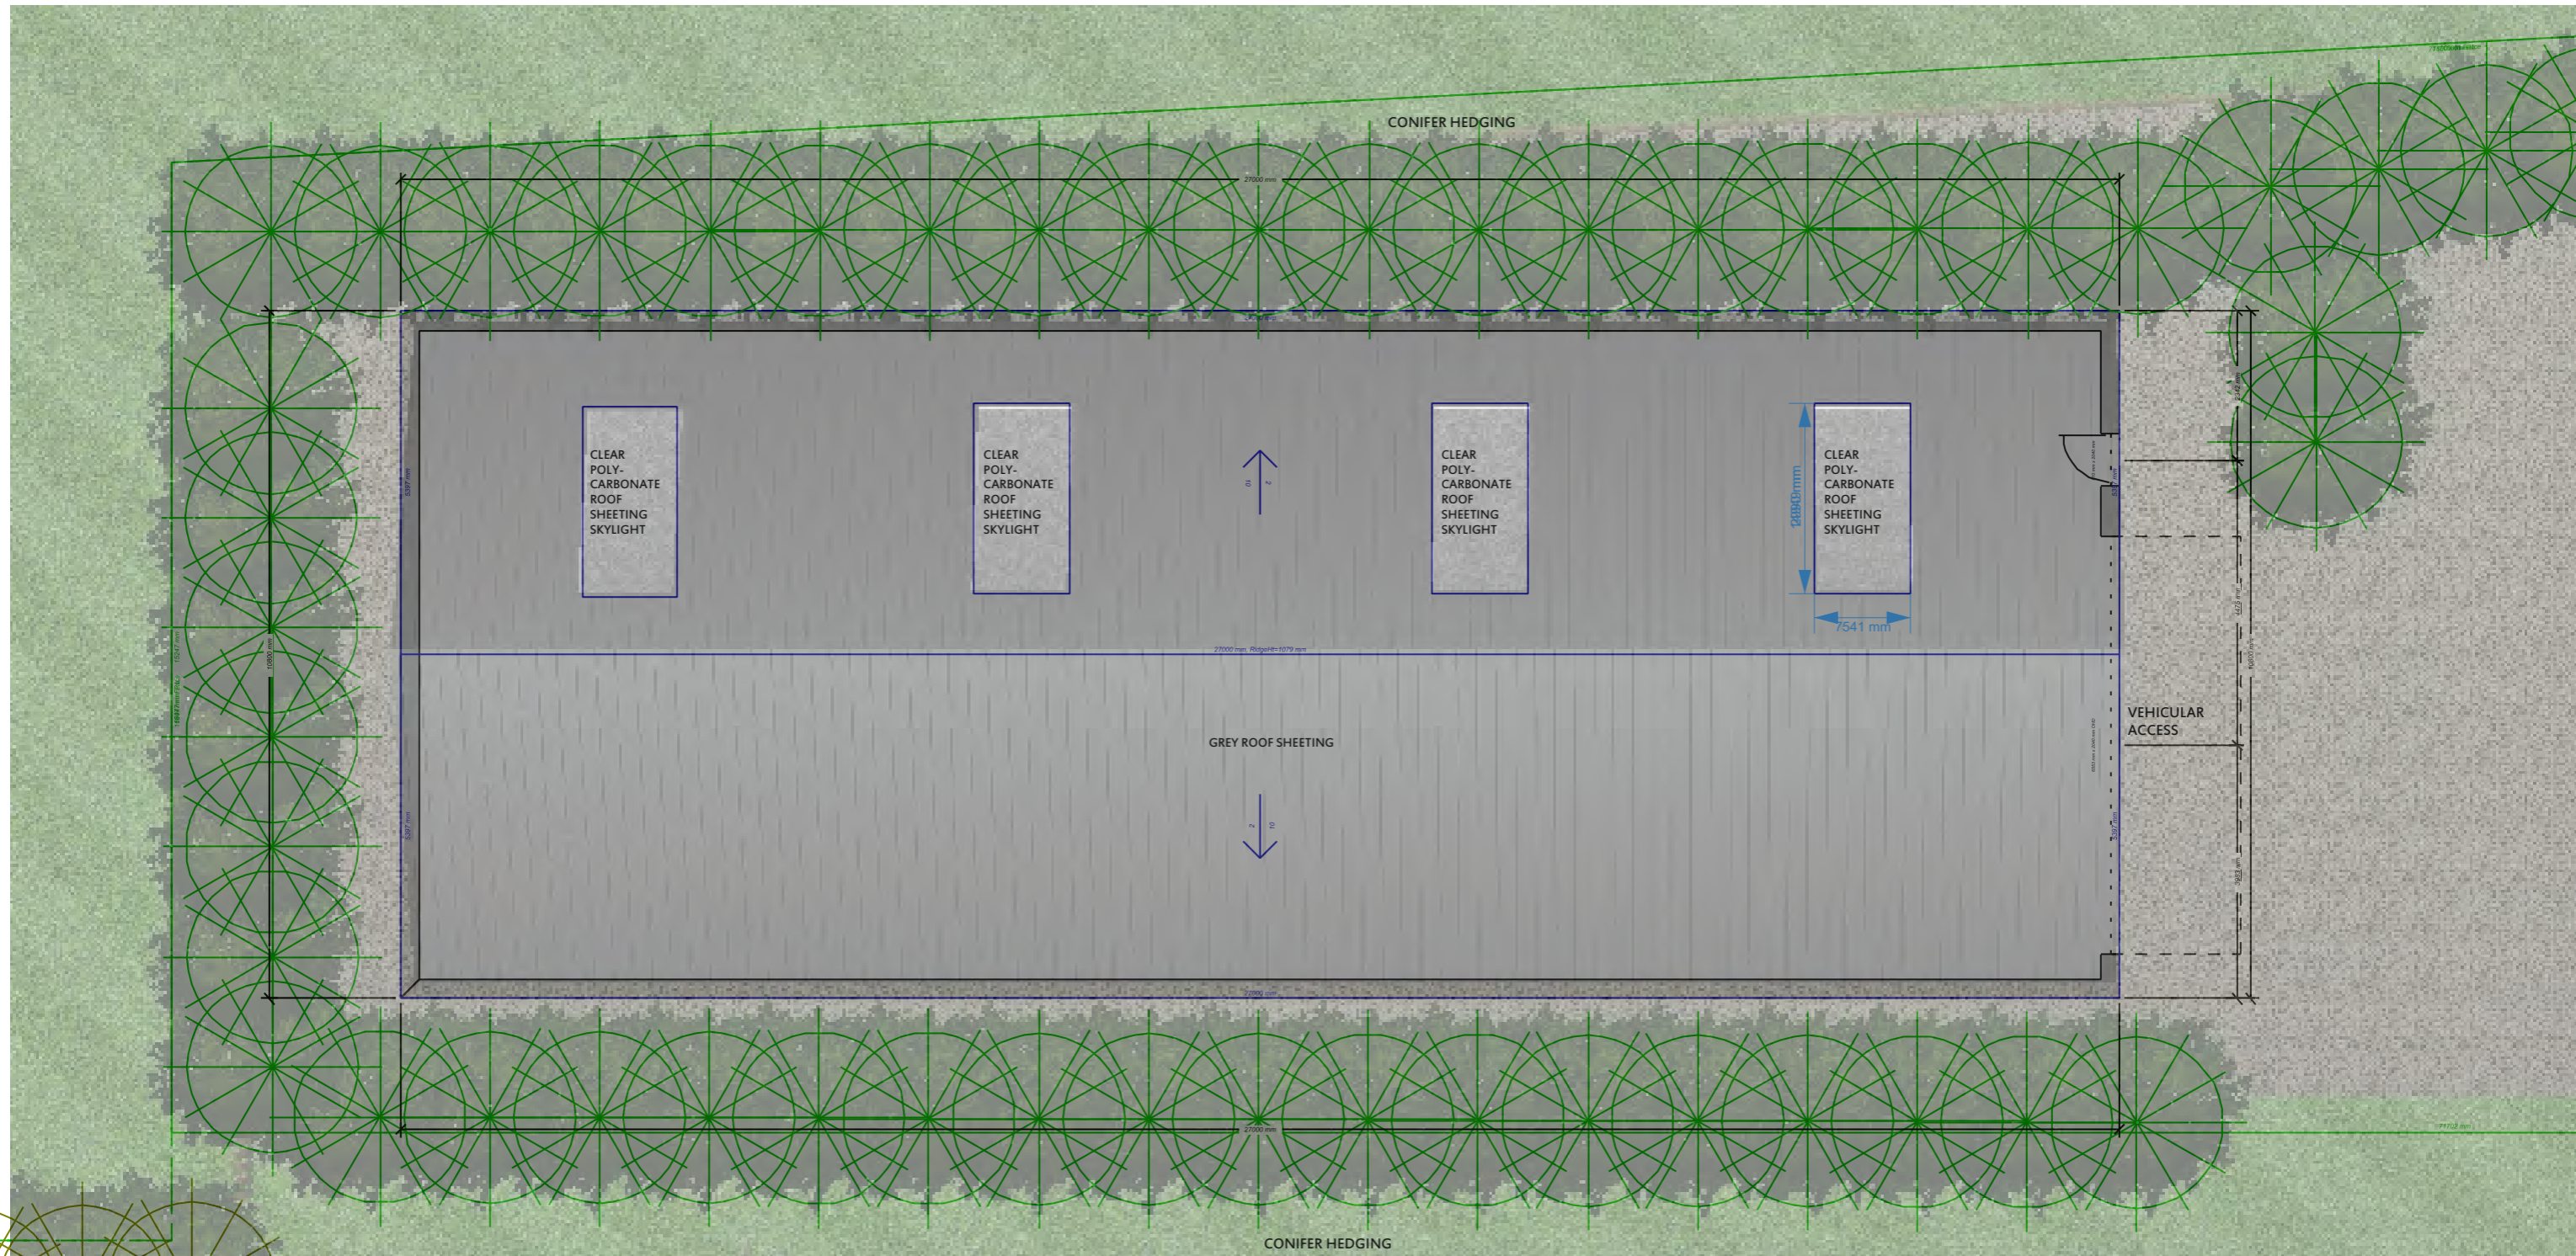

PROPOSED ROOF PLAN

NYMNPA
13/06/2022

Project

Proposed storage shed at;
The Granary, Bannial Flat Farm
Guisborough Road, Whitby,
YO21 1SQ

Client

J. Lonsdale

Title

Proposed Roof Plan

ark+design

ARCHITECTURAL DESIGN CONSULTANCY

50 Mulgrave Road. Whitby.
North Yorkshire. YO21 3JL


Date MAY22	Drawn ARK
Scale 1:100 @ A3	Number JL-03-05



PROPOSED SIDE (NORTH WEST) ELEVATION




PROPOSED SIDE (SOUTH EAST) ELEVATION

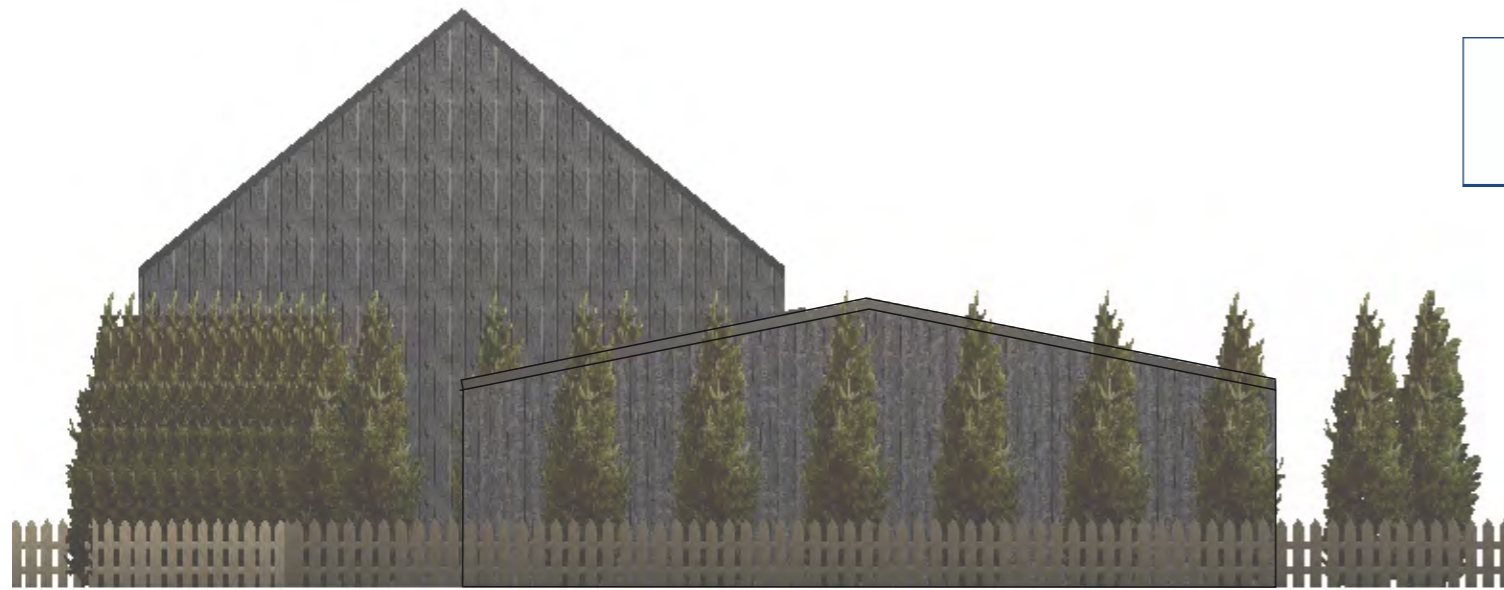

PROPOSED REAR (SOUTH WEST) ELEVATION

NYMNPA
13/06/2022

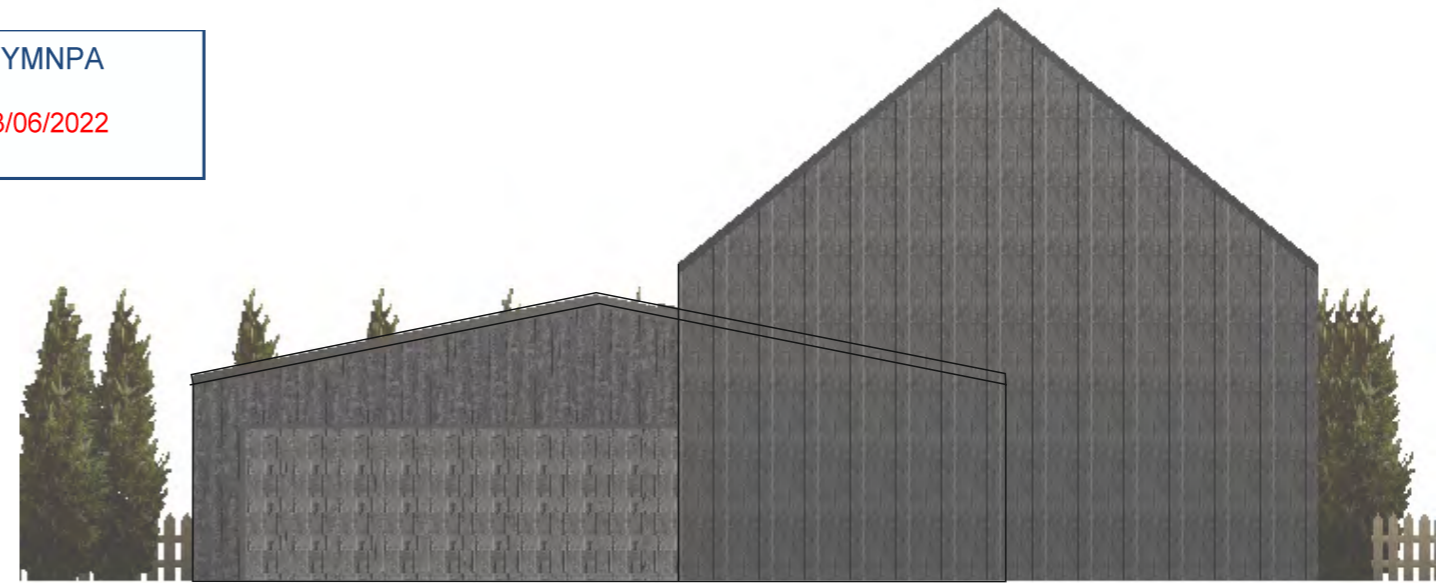

PROPOSED FRONT (NORTH EAST) ELEVATION

PROPOSED EXTERIOR CLADDING: TIMBER BOARD
 PROPOSED ROOF: GREY ROOF SHEETING
 PROPOSED SKYLIGHTS: CLEAR POLYCARBONATE ROOF SHEETING


Project
 Proposed storage shed at;
 The Granary, Bannial Flat Farm
 Guisborough Road, Whitby,
 YO21 1SQ

Client
 J. Lonsdale
 Title
 Proposed Elevations

ark+design
 ARCHITECTURAL DESIGN CONSULTANCY

50 Mulgrave Road. Whitby.
 North Yorkshire. YO21 3JL

Date MAY22	Drawn ARK
Scale 1:100 @ A3	Number JL-04-05

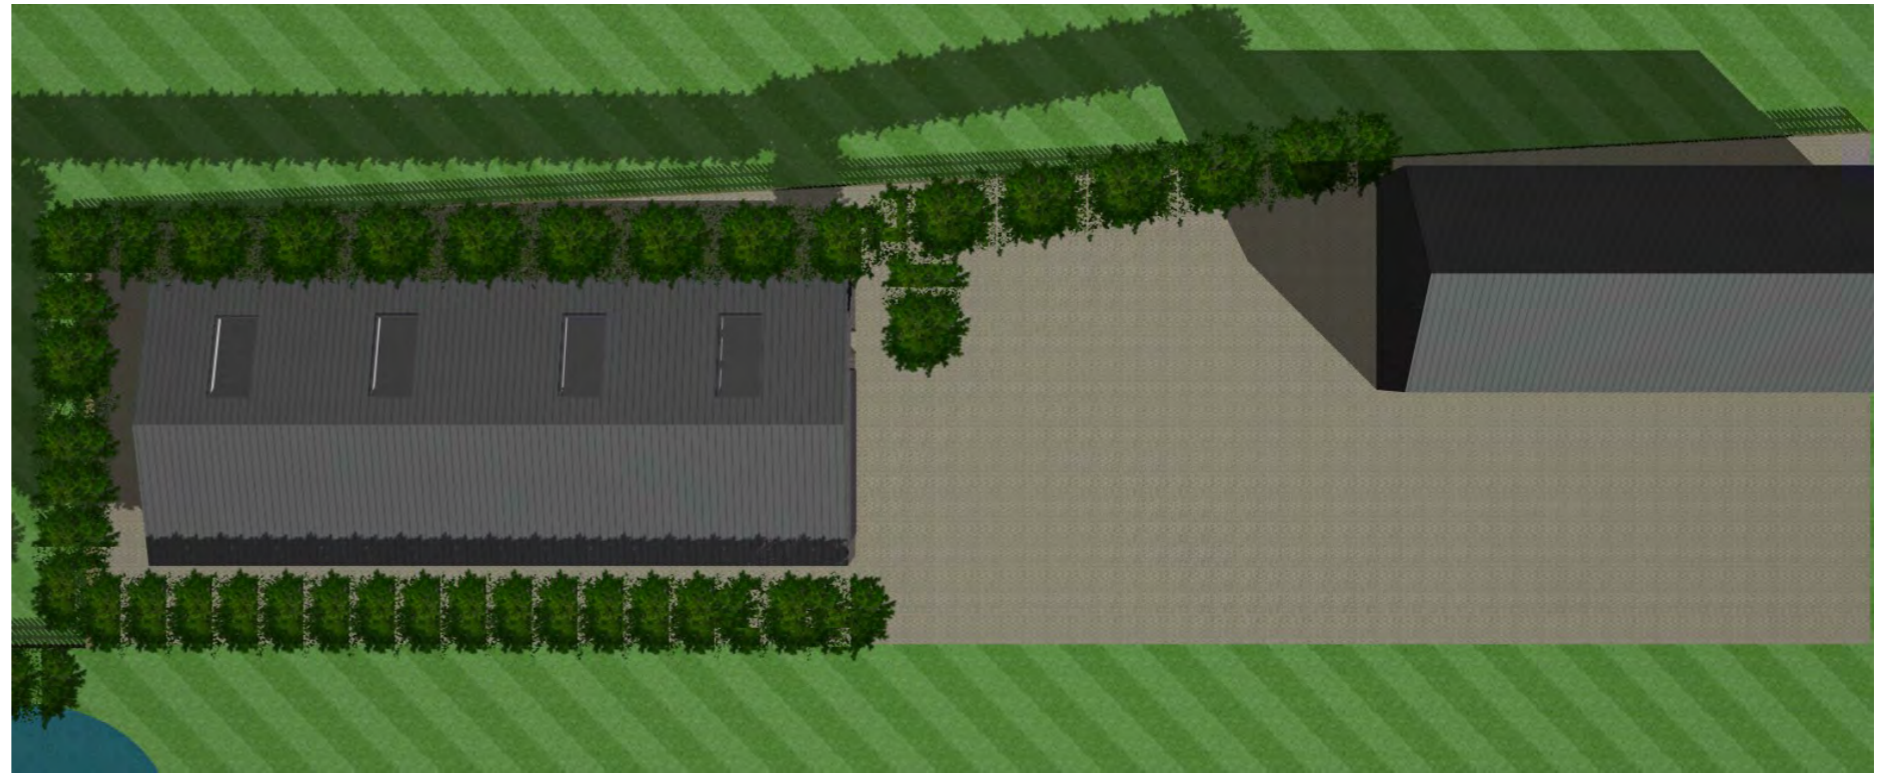

PROPOSED EXTERIOR VIEWS

NYMNP
13/06/2022

Project

Proposed storage shed at;
The Granary, Bannial Flat Farm
Guisborough Road, Whitby,
YO21 1SQ

Client

J. Lonsdale

Title

Proposed Exterior Views

ark+design

ARCHITECTURAL DESIGN CONSULTANCY

50 Mulgrave Road. Whitby.
North Yorkshire. YO21 3JL

Date MAY22	Drawn ARK
Scale NTS @ A3	Number JL-05-05