




Do not scale from this drawing, only figured dimensions are to be taken from this drawing. The contractor must verify all dimensions on site before commencing any work or shop drawings. The contractor must report any discrepancies before commencing work. If this drawing exceeds the quantities taken in any way, the technician is to be informed before work is initiated. Work within the construction (design and management) regulations 2015 is not to start until a health & safety plan has been produced. This drawing is copyright and must not be reproduced without consent of BHD Partnership Ltd.
CDM Regulations
 Contractor must not start without 'Pre Construction Information' from Principle Designer. If unsure contact BHD. Contractor must agree the 'Principle Contractor' roll with the client prior to commencement of the works. Ensure if required under CDM2015 regulations that the project is notified to the HSE.

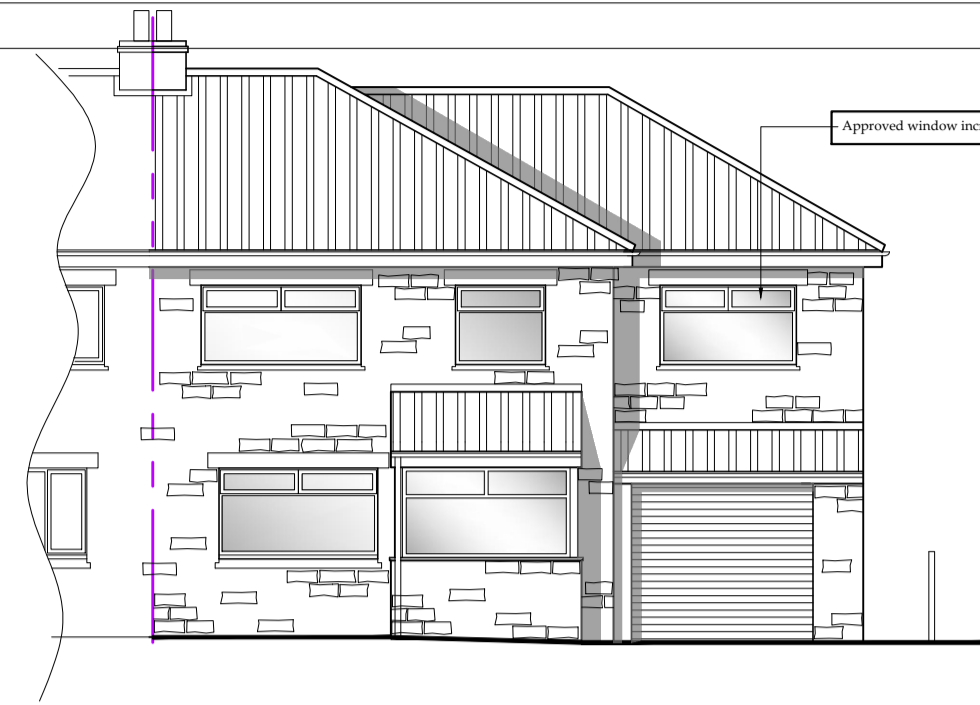


Front Elevation -East
Scale 1:100

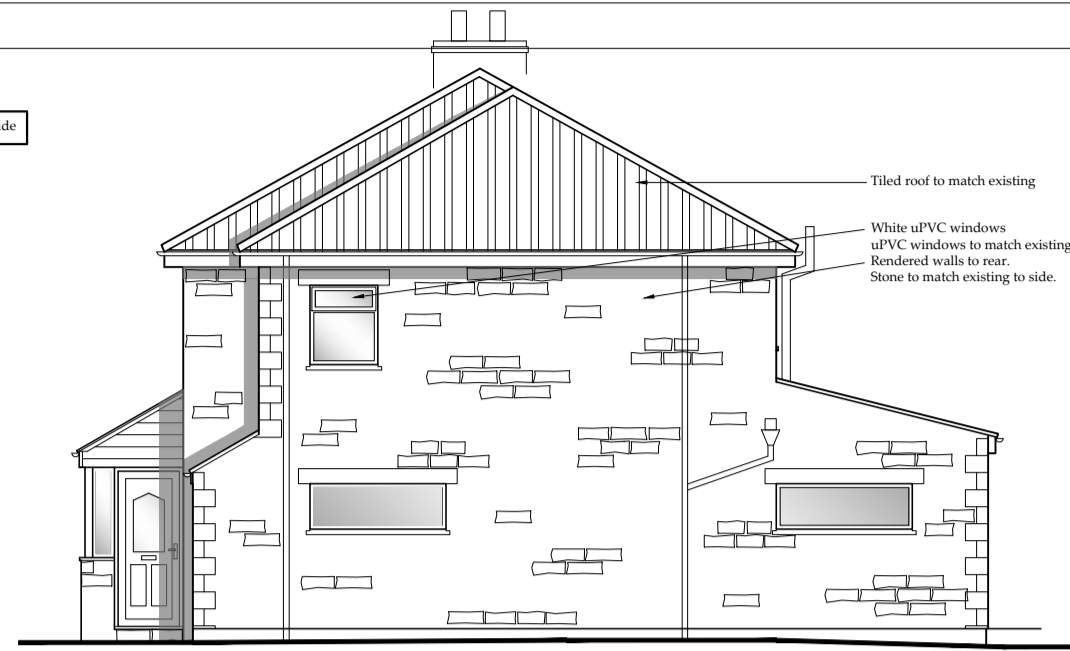

Side Elevation -North
Scale 1:100

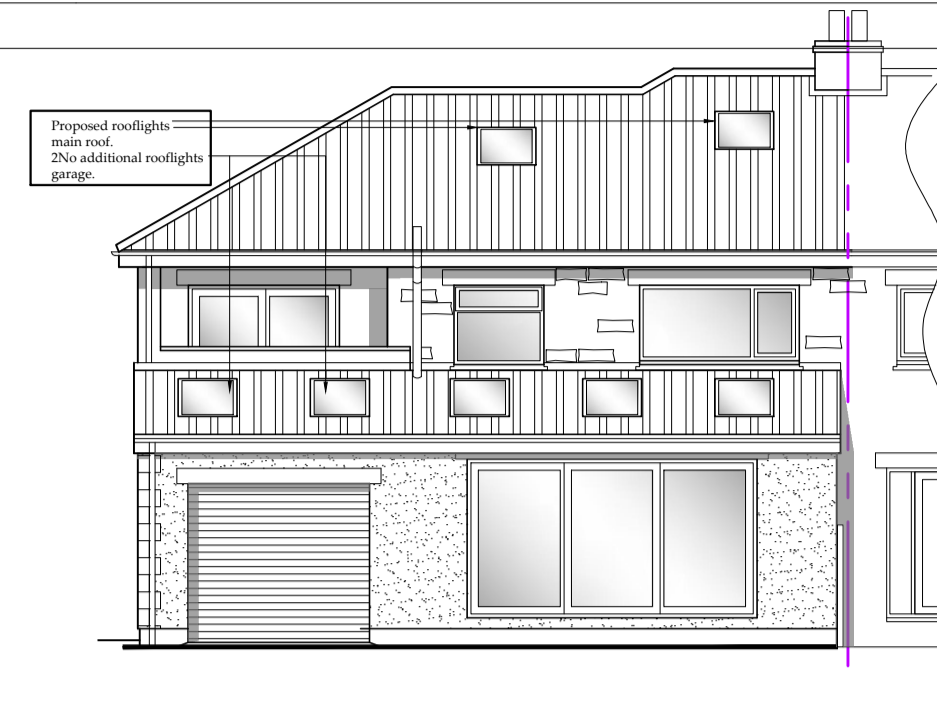

Rear Elevation -West
Scale 1:100

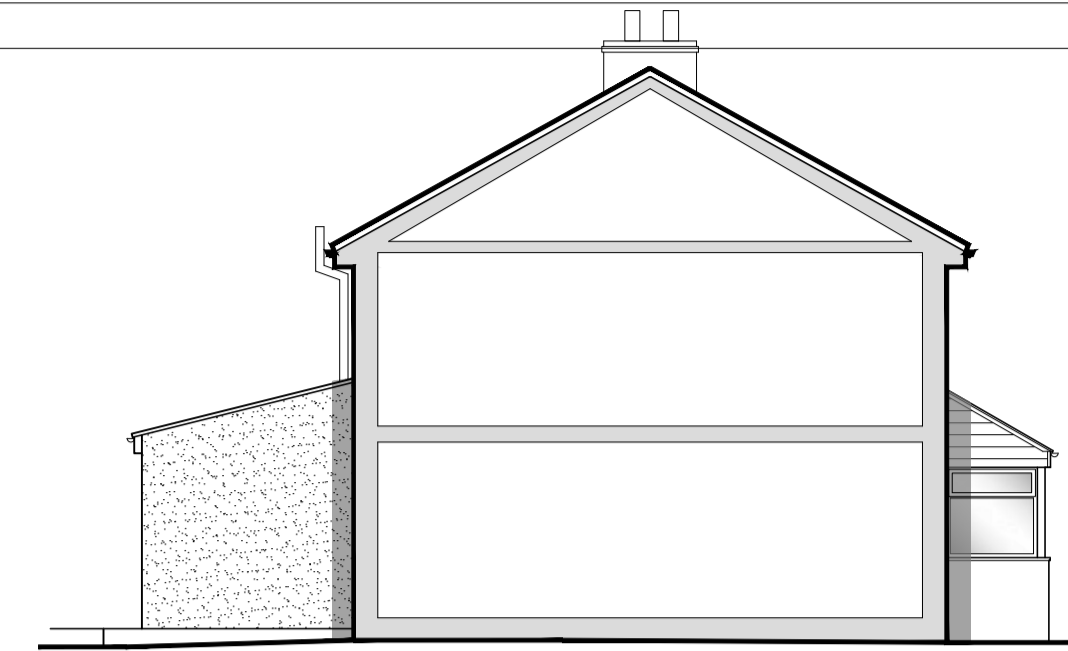


Side Elevation -South
Scale 1:100


NYMNPA

04/07/2022

Drawings for Client and Planning consideration only

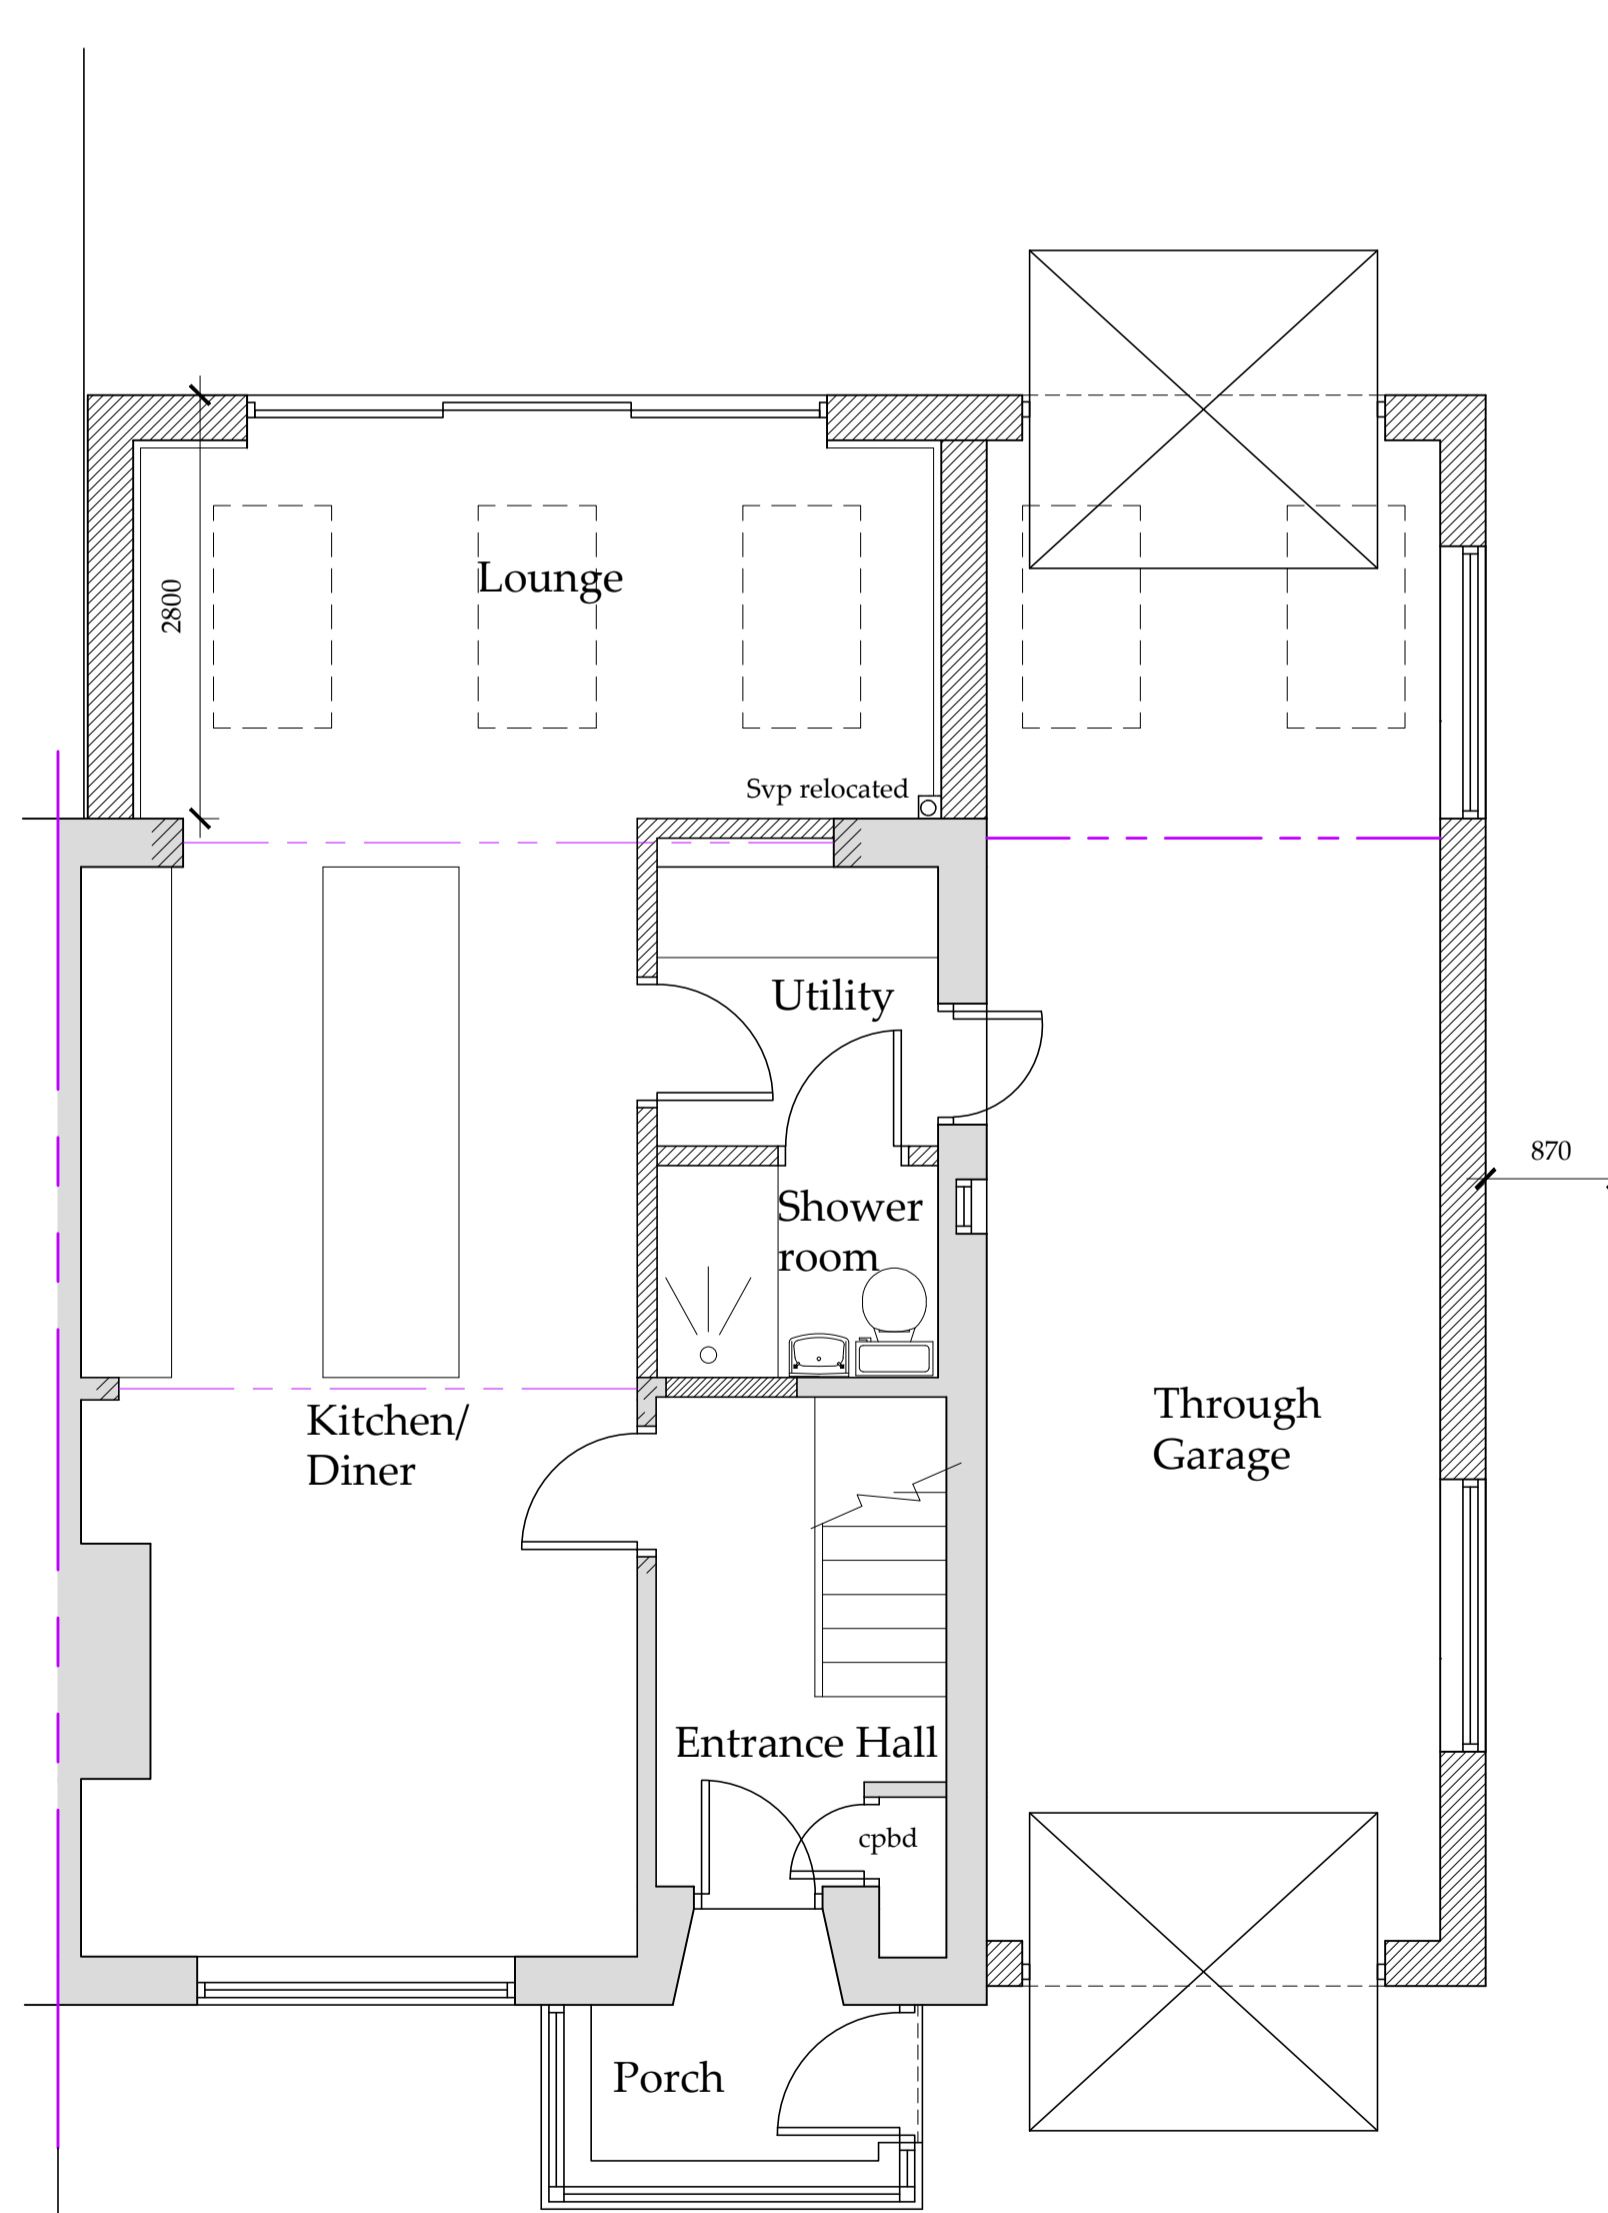

Ground Floor Plan
Scale 1:50

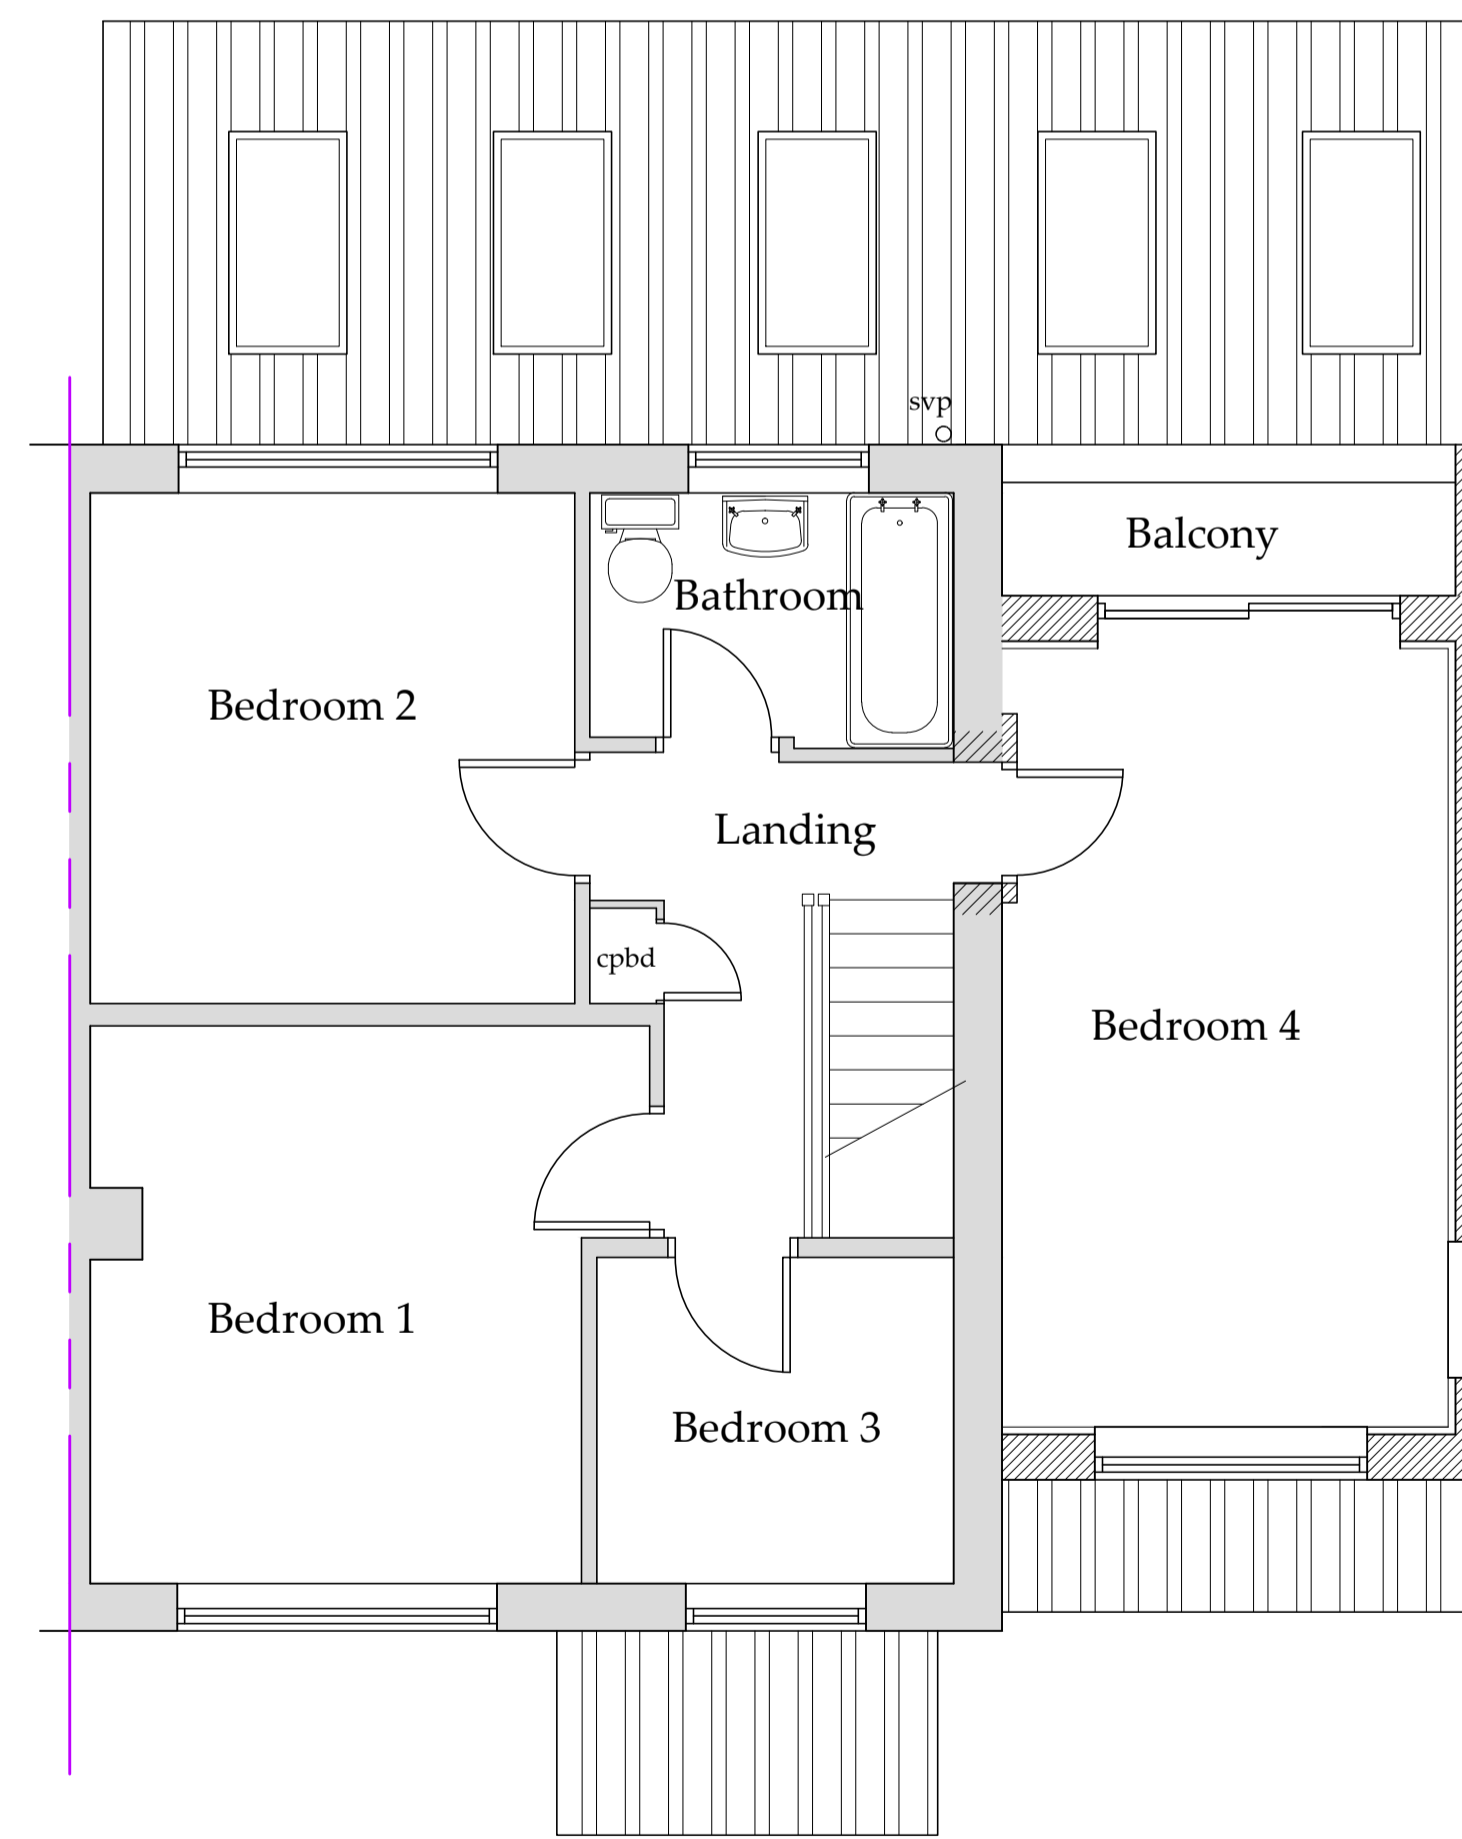

First Floor Plan
Scale 1:50

REV	DATE	BY	AMENDMENT
G1	04/07/22	CE	Planning NMA Windows
G	27/04/22	CE	Planning approval
F	10/03/22	CE	Balcony wall amended
E	27/01/22	CE	Reduced
D	06/12/21	CE	Amended to suit client
C	03/11/21	CE	Balcony reduced
B	26/07/21	CE	Amended to suit client comments
A	13/07/21	CE	Issued for approval

bhd partnership
 Architecture + Engineering
 Airy Hill Manor, Waterstead Lane,
 Whitby, N. Yorks. YO21 1QB.
 P: +441947 604871 F: +441947 600010
 E: general@bhdpartnership.com

CLIENT: Mr K & Mrs S Simpson

PROJECT: 6 Prospect Field
High Hawsker YO22 4LG

Drawing: Proposed Plans and Elevations

DRAWING STATUS: Preliminary

DRAWN: CE CHECKED: NID

SCALE @ SIZE: 1:100&1:50@ A1 DATE: 29/06/21

DRAWING No: D12137-03 REV: G1