


Croft corner

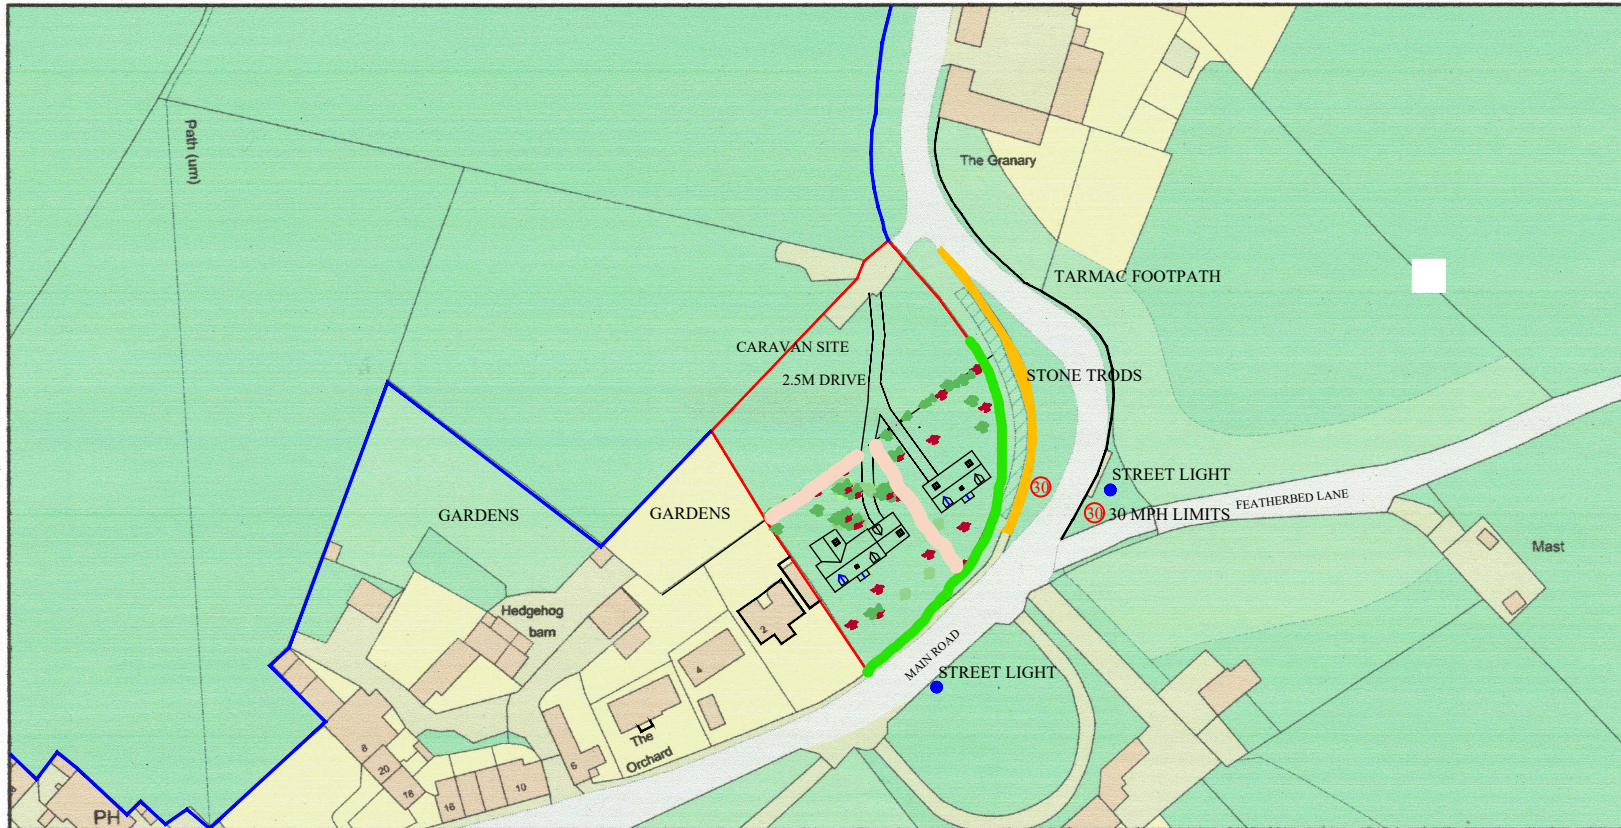

Plan Produced for: **Craig Hall**

Date Produced: 11 Aug 2020

Plan Reference Number: TQRQM20224162846168


Scale: 1:1250 @ A4

© Crown copyright and database rights 2019 OS 100042766




NYMNPA


26/07/2022

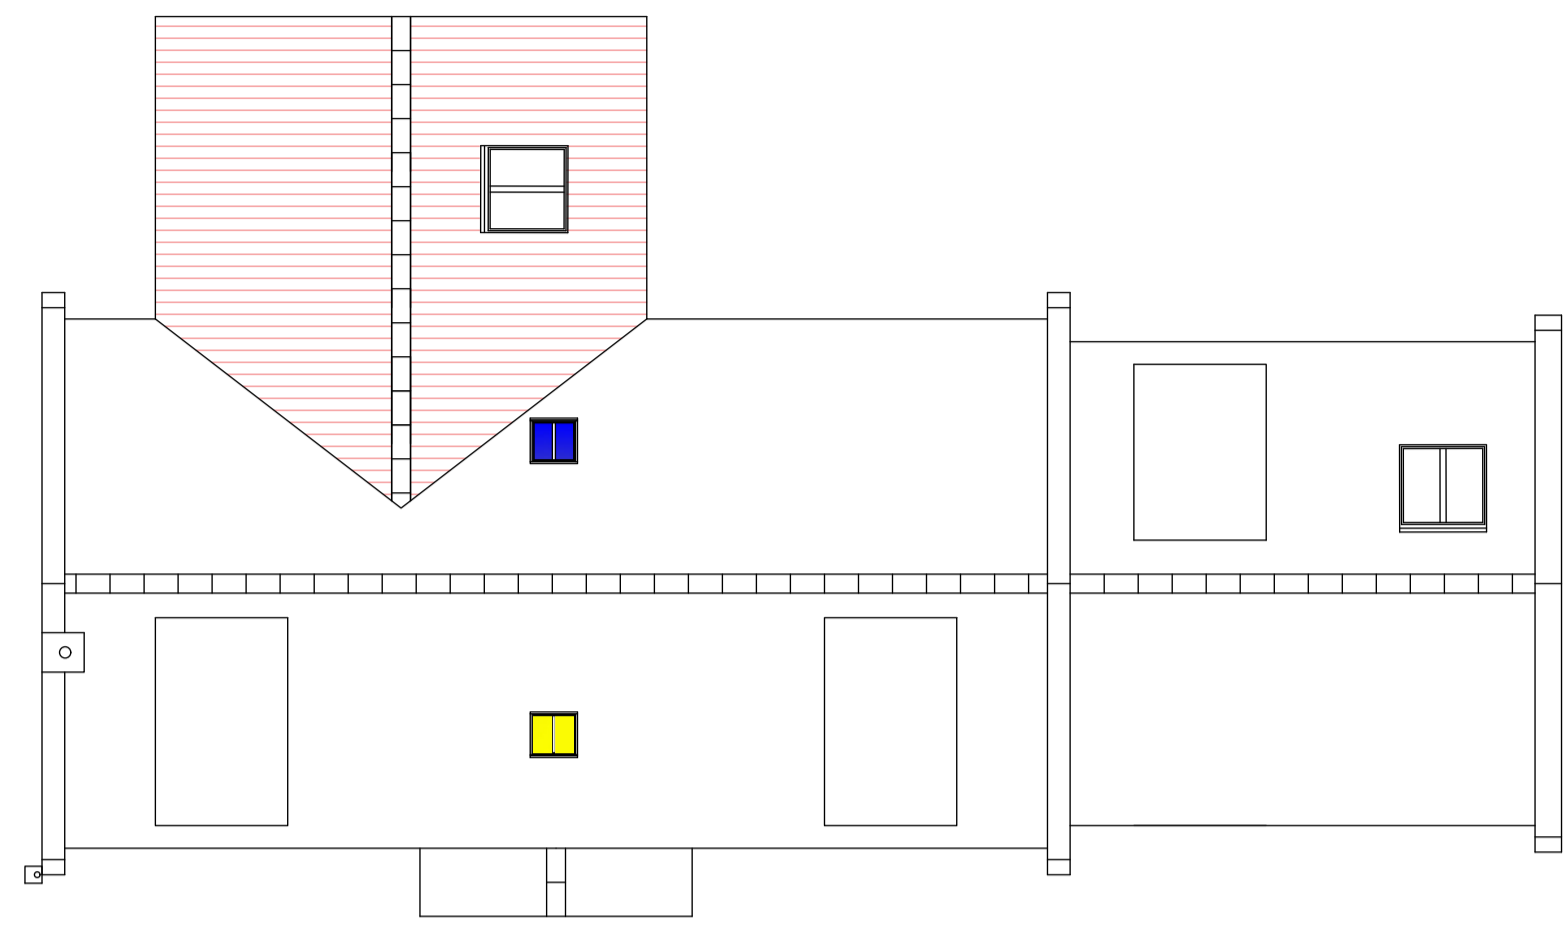


PLAN ON ROOF

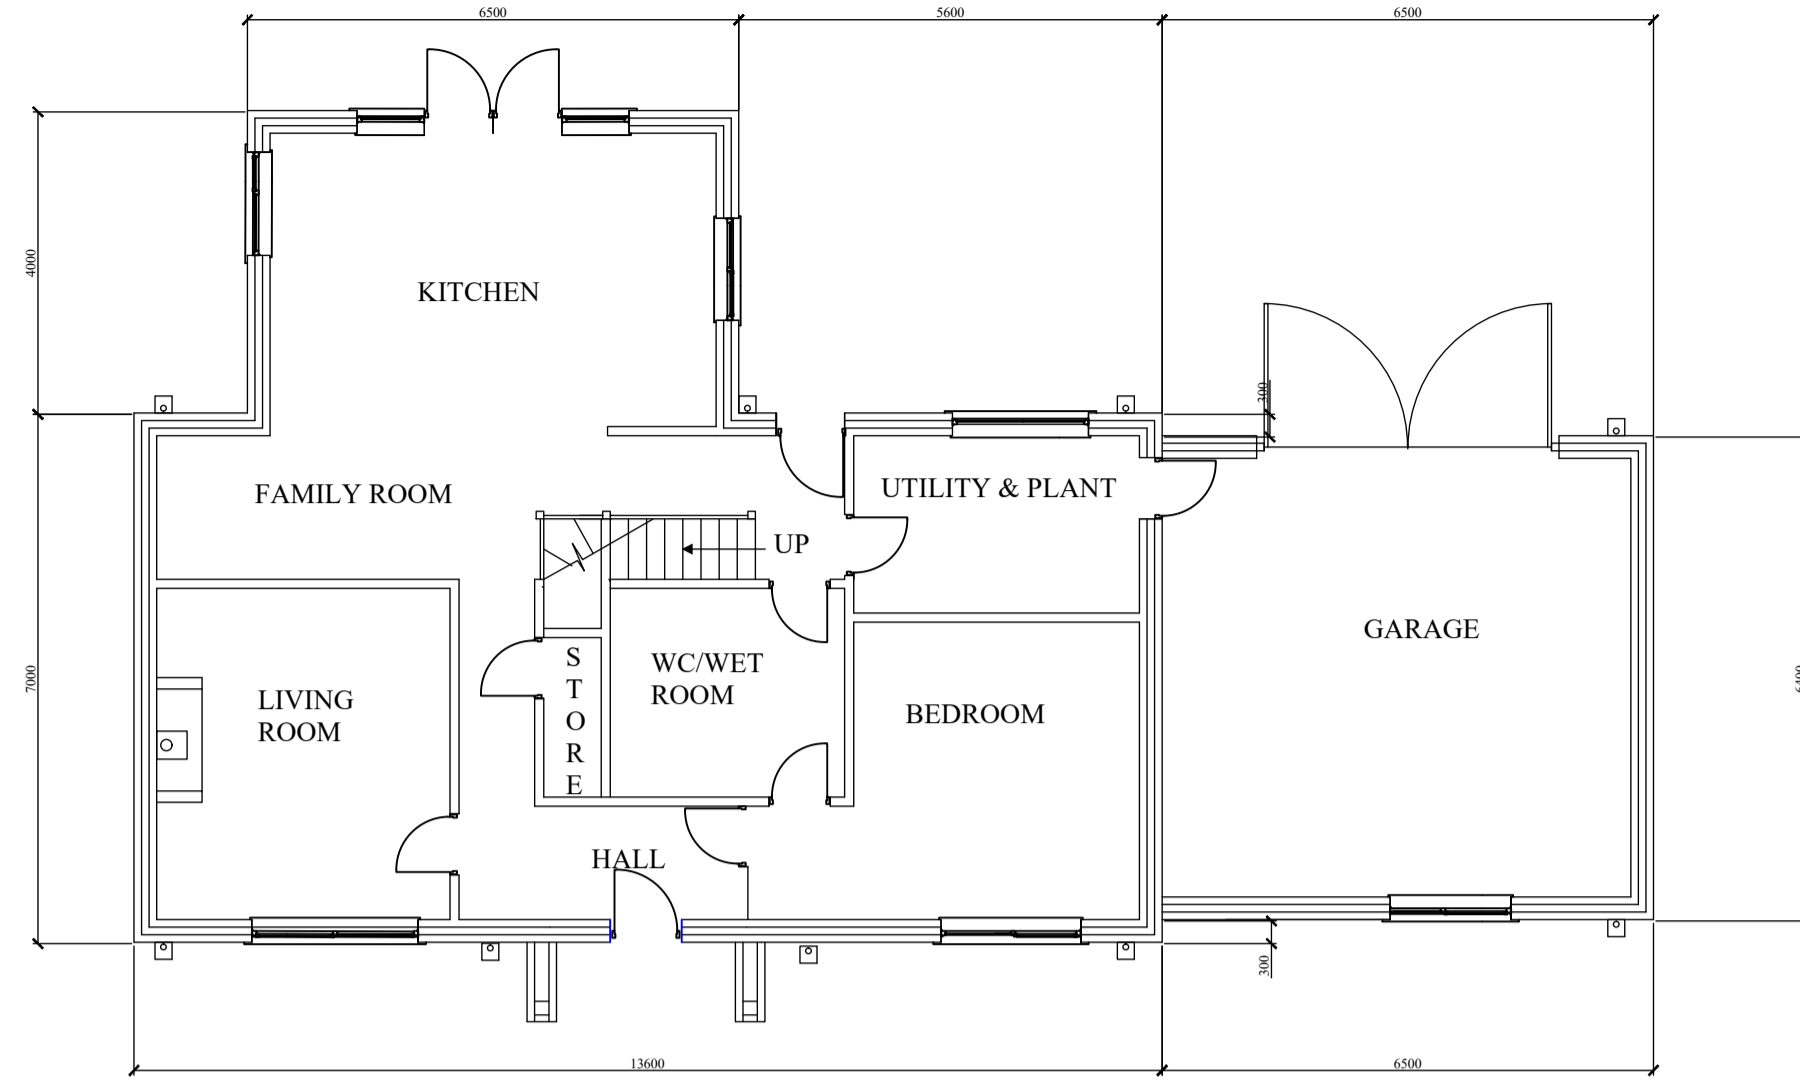

GROUND FLOOR

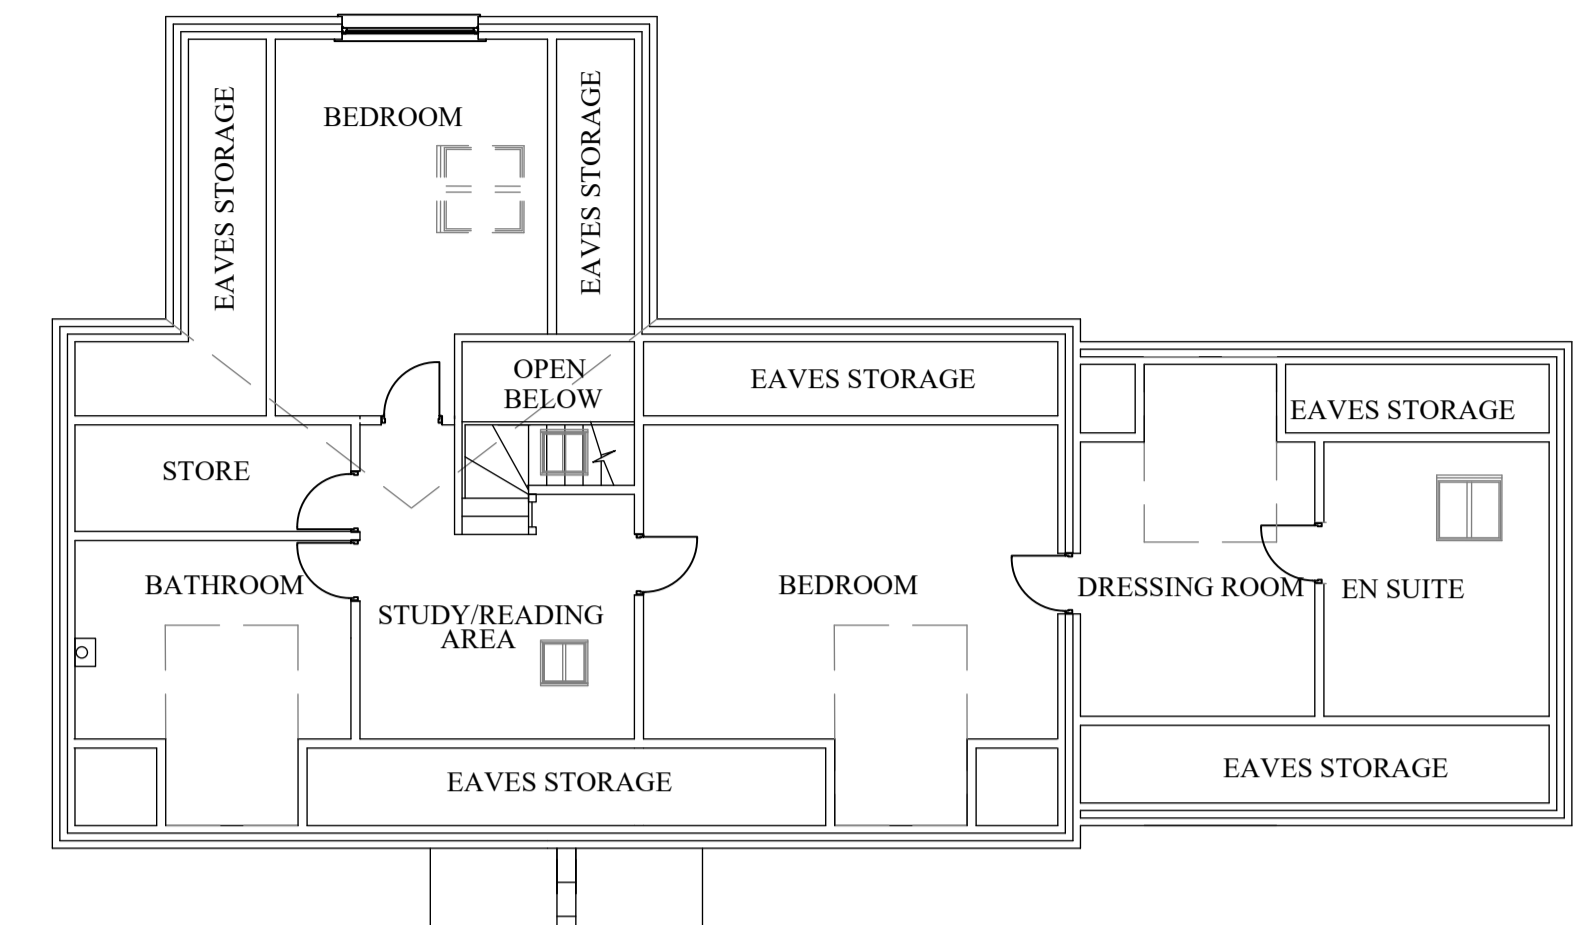


FIRST FLOOR

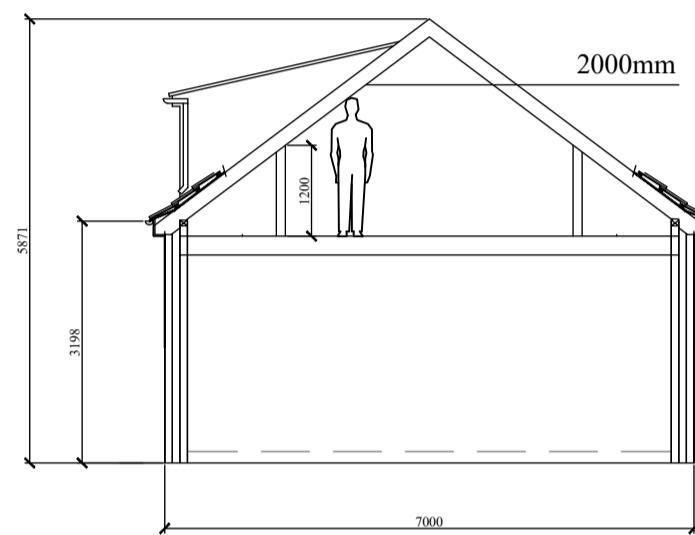


TYPICAL SECTION VIEW

NYMNP
26/07/2022

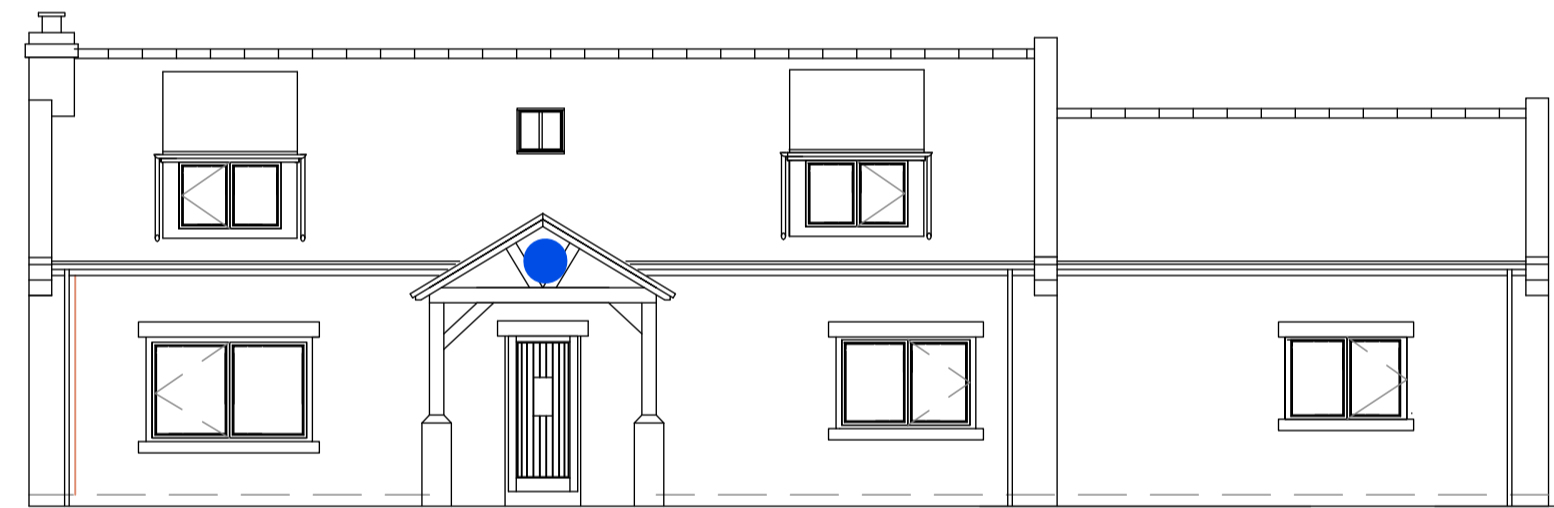


FRONT ELEVATION

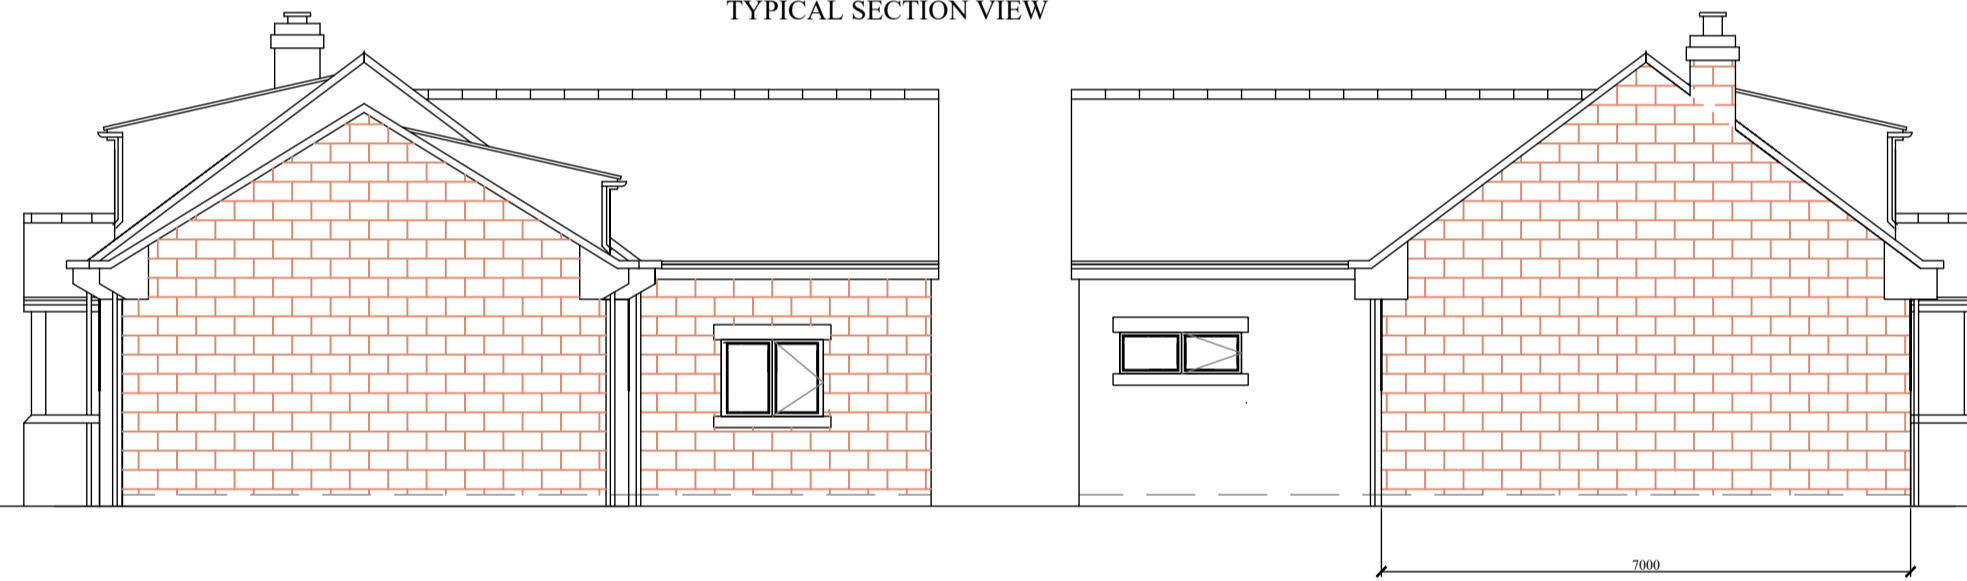


END ELEVATION

END ELEVATION

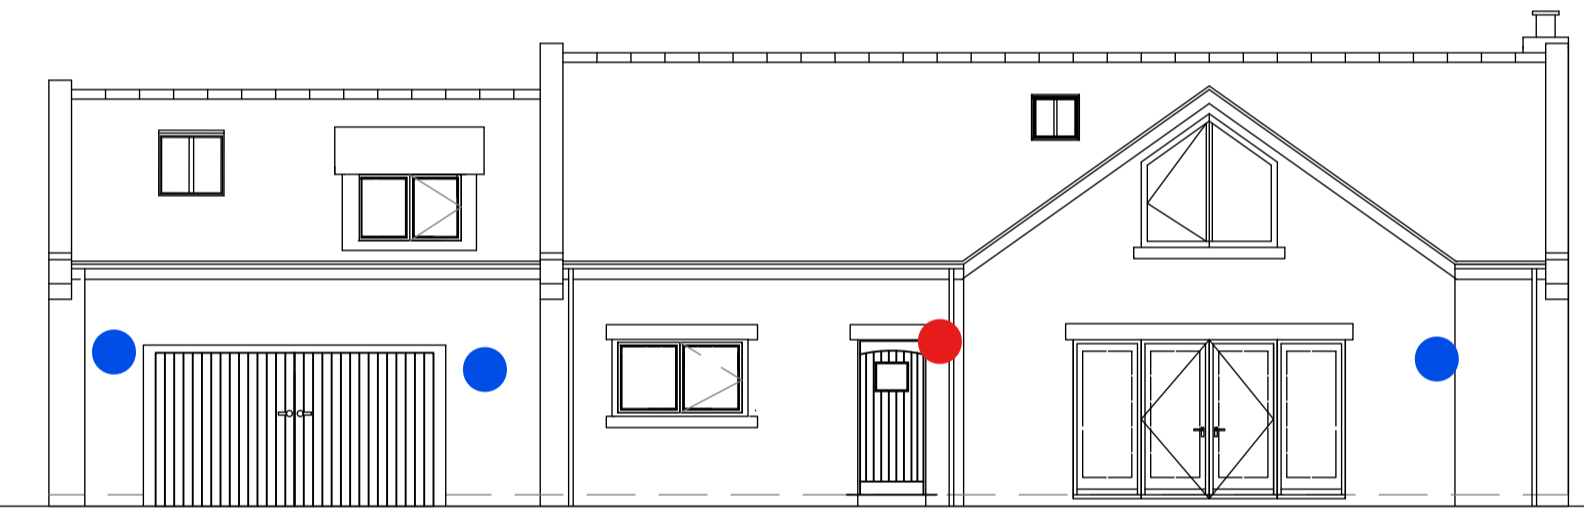

REAR ELEVATION

PROPOSED 4 BEDROOM COTTAGE

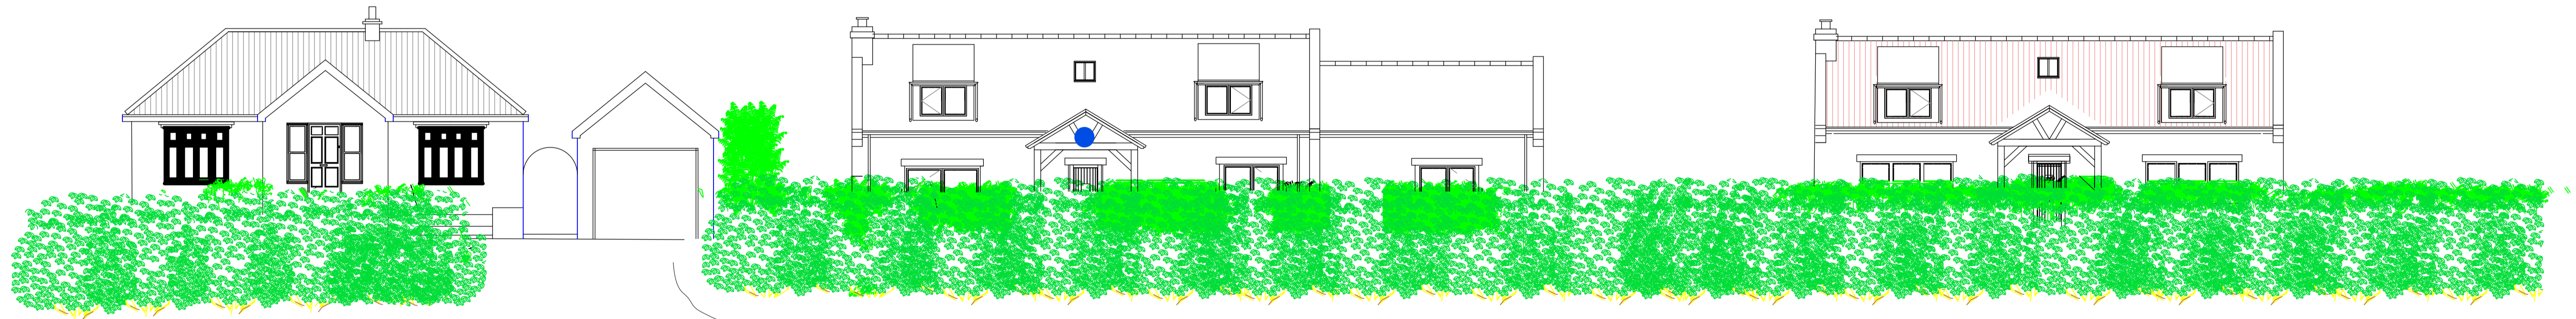

PROPOSED

PROPOSED

STREET SCENE
FOR INFORMATION ONLY

ALL dimensions MUST be checked on site prior to works commencing. Variations in squareness, depth of plaster etc., must be checked for. Where new walls are shown as aligned with existing walls, this must be checked by the physical removal of brickwork and/or plaster to establish the actual position of the wall being attached to.

NOTES		DESCRIPTION				
STONE CONSTRUCTION UNDER A PANTILE ROOF		PROPOSED CONSTRUCTION OF ONE 3 BEDROOM AND ONE 2 BEDROOM COTTAGE				
Rev B Revisions to NYMNP Request		NAME AND ADDRESS				
		Whitby				
SCALE	DATE	DRAWING NUMBER	SHEET	REVISION		
1:100	10/09/20	KH2020	1	B		

THIS DRAWING IS FOR THE PURPOSE OF OBTAINING PLANNING OR BUILDING REGULATIONS APPROVAL ONLY