


First Floor Plan

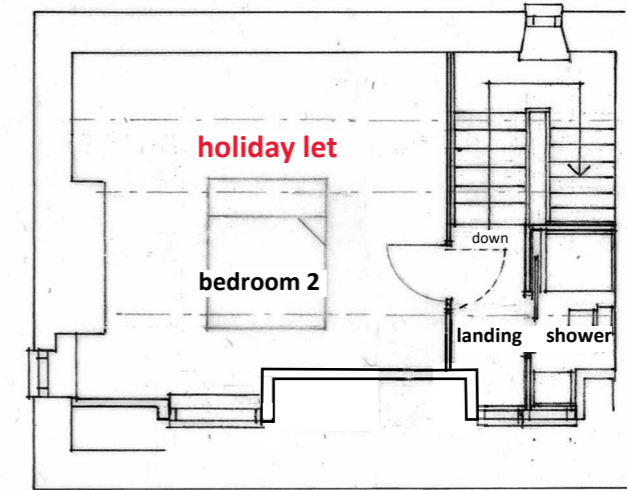

Second Floor Attic Plan

NYMNPA
 25/08/2022

AMENDED

A	second floor dormers amended	08.2022
revision	description	date
client	Mr & Mrs Hall	date 04.2022
project	Proposed Side and Front Extensions at 2 Seafield House, Whitby Road, Robin Hoods Bay, YO22 4PB	dwg size A3
title	First & Second Floor Plans	scale 1:100
		drawn ALT
		issue planning
A L Turner + Associates		dwg no. rev.
1 LORING ROAD, RAVENSCAR, SCARBOROUGH, YO13 0LY		2460 : 6A
07976 397307		
tonyturner829@btinternet.com		




South-East Elevation with Extended Outbuildings in Foreground


South-East Elevation of Existing House Concealed by Outbuildings

NYMNP
25/08/2022

AMENDED

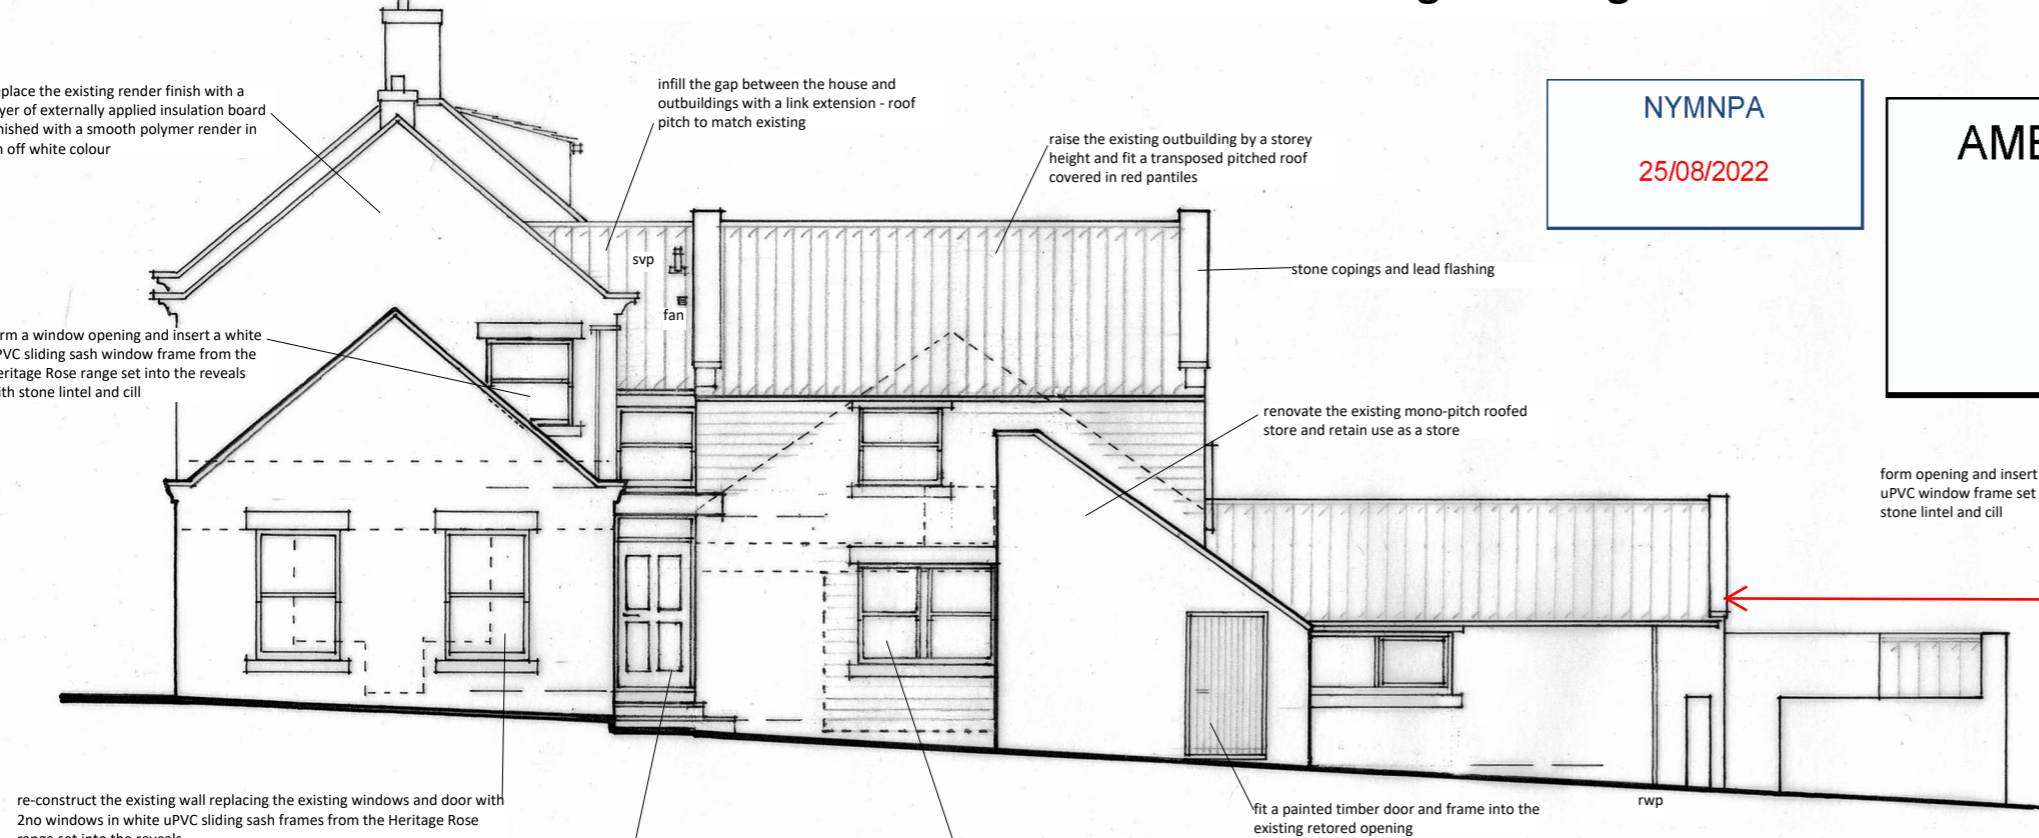

South-West Elevation

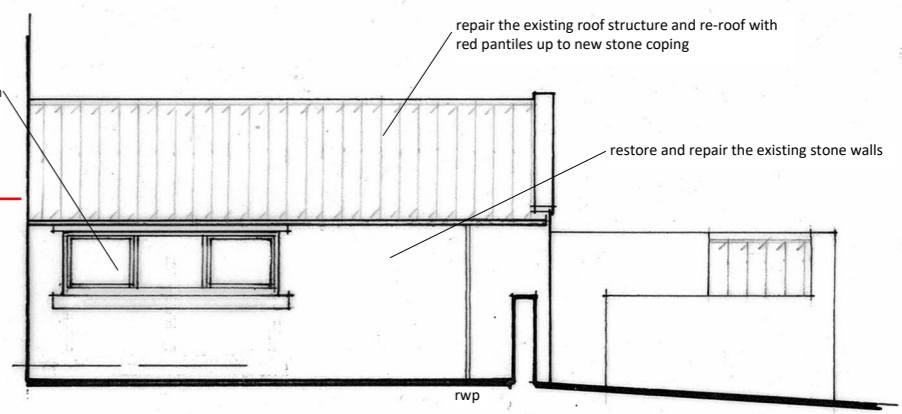

South-West Elevation of Partially Concealed Element

A revision	second floor dormers amended on SE Elevation description	08.2022 date
client	Mr & Mrs Hall	date 04.2022
project	Proposed Side and Front Extensions at 2 Seafield House, Whitby Road, Robin Hoods Bay, YO22 4PB	dwg size A3
		scale 1:100
		drawn ALT
title	Elevations 2 of 2 as Proposed	issue planning