

Do not scale from this drawing. Only figured dimensions are to be taken from this drawing. The contractor must verify all dimensions on site before commencing any work on this drawing. The contractor must report any discrepancies to POD NEWCASTLE LTD before commencing work. If this drawing is used for any purpose other than that for which it was prepared, the user assumes all liability. The Contractor shall be responsible for the accuracy of dimensions relating to the site. The Contractor shall be responsible for the accuracy of the proposed topographic survey data. This drawing is the property of POD NEWCASTLE LTD. This drawing is Copyright and must not be reproduced in any form or by any means without written consent of POD NEWCASTLE LTD.

REV	NO	DATE	DESCRIPTION
A	10	10/08/22	Issued for construction
B	11	11/08/22	Issued for construction
C	12	12/08/22	Issued for construction
D	13	13/08/22	Issued for construction

- Key
- Hardcore Pitch
 - Grass Pitch
 - Concrete Lodge Pitch
 - Welfare Zone
 - ▭ Existing Lodges
 - Existing Buildings
 - 1.8m close boarded timber fence
 - Covered Canopy

Hardcore Pitches =	101
Concrete Lodge Pitches =	27
Grass Pitches =	17
Total pitches =	145
Total Cabins =	180



Ladycross Accommodation Park









Proposed Site Plan


CLIENT	DATE	SCALE	DATE	DATE	DATE	DATE
Lichfields	AD	1:500	07/22	AD	AD	AD
1671-LIC	SD-10.01					

NYMNP
23/08/2022

Do not scale from this drawing. Only figured dimensions are to be taken from this drawing. The contractor must report any discrepancies to POD RECREATION LTD before commencing work. If the drawing is used for any other purpose than that for which it was prepared, the user shall be responsible for the accuracy of dimensions and for any errors. The Contractor Design and Management (CDM) and Regulation (R15) and to meet with Health and Safety Plan has been produced. COPYRIGHT © POD RECREATION LTD. This drawing is Copyright and must not be reproduced in any form or made without written permission of POD RECREATION LTD.

REV	DATE	BY	DESC
A	15/08/22	POD	Issue for construction
B	17/08/22	POD	Issue for construction
C	18/08/22	POD	Issue for construction
D	18/08/22	POD	Issue for construction

- KEY**
-  Accommodation units to be removed. All pitches to provide an electrical connection, water, and drainage.
 -  Removal of fence
 -  Welfare lodges to be relocated to concrete lodge pitches. All temporary structures to be removed from former welfare zone with hardstanding areas made good for future caravan park use.
 -  Canopies to remain
 -  Covered Staff Cycle Store to be retained
 -  Grass pitch with electrical hook-up and drainage
 -  Hardstanding pitch with electrical hook-up and drainage
 -  Concrete lodge pitch with electrical hook-up and drainage

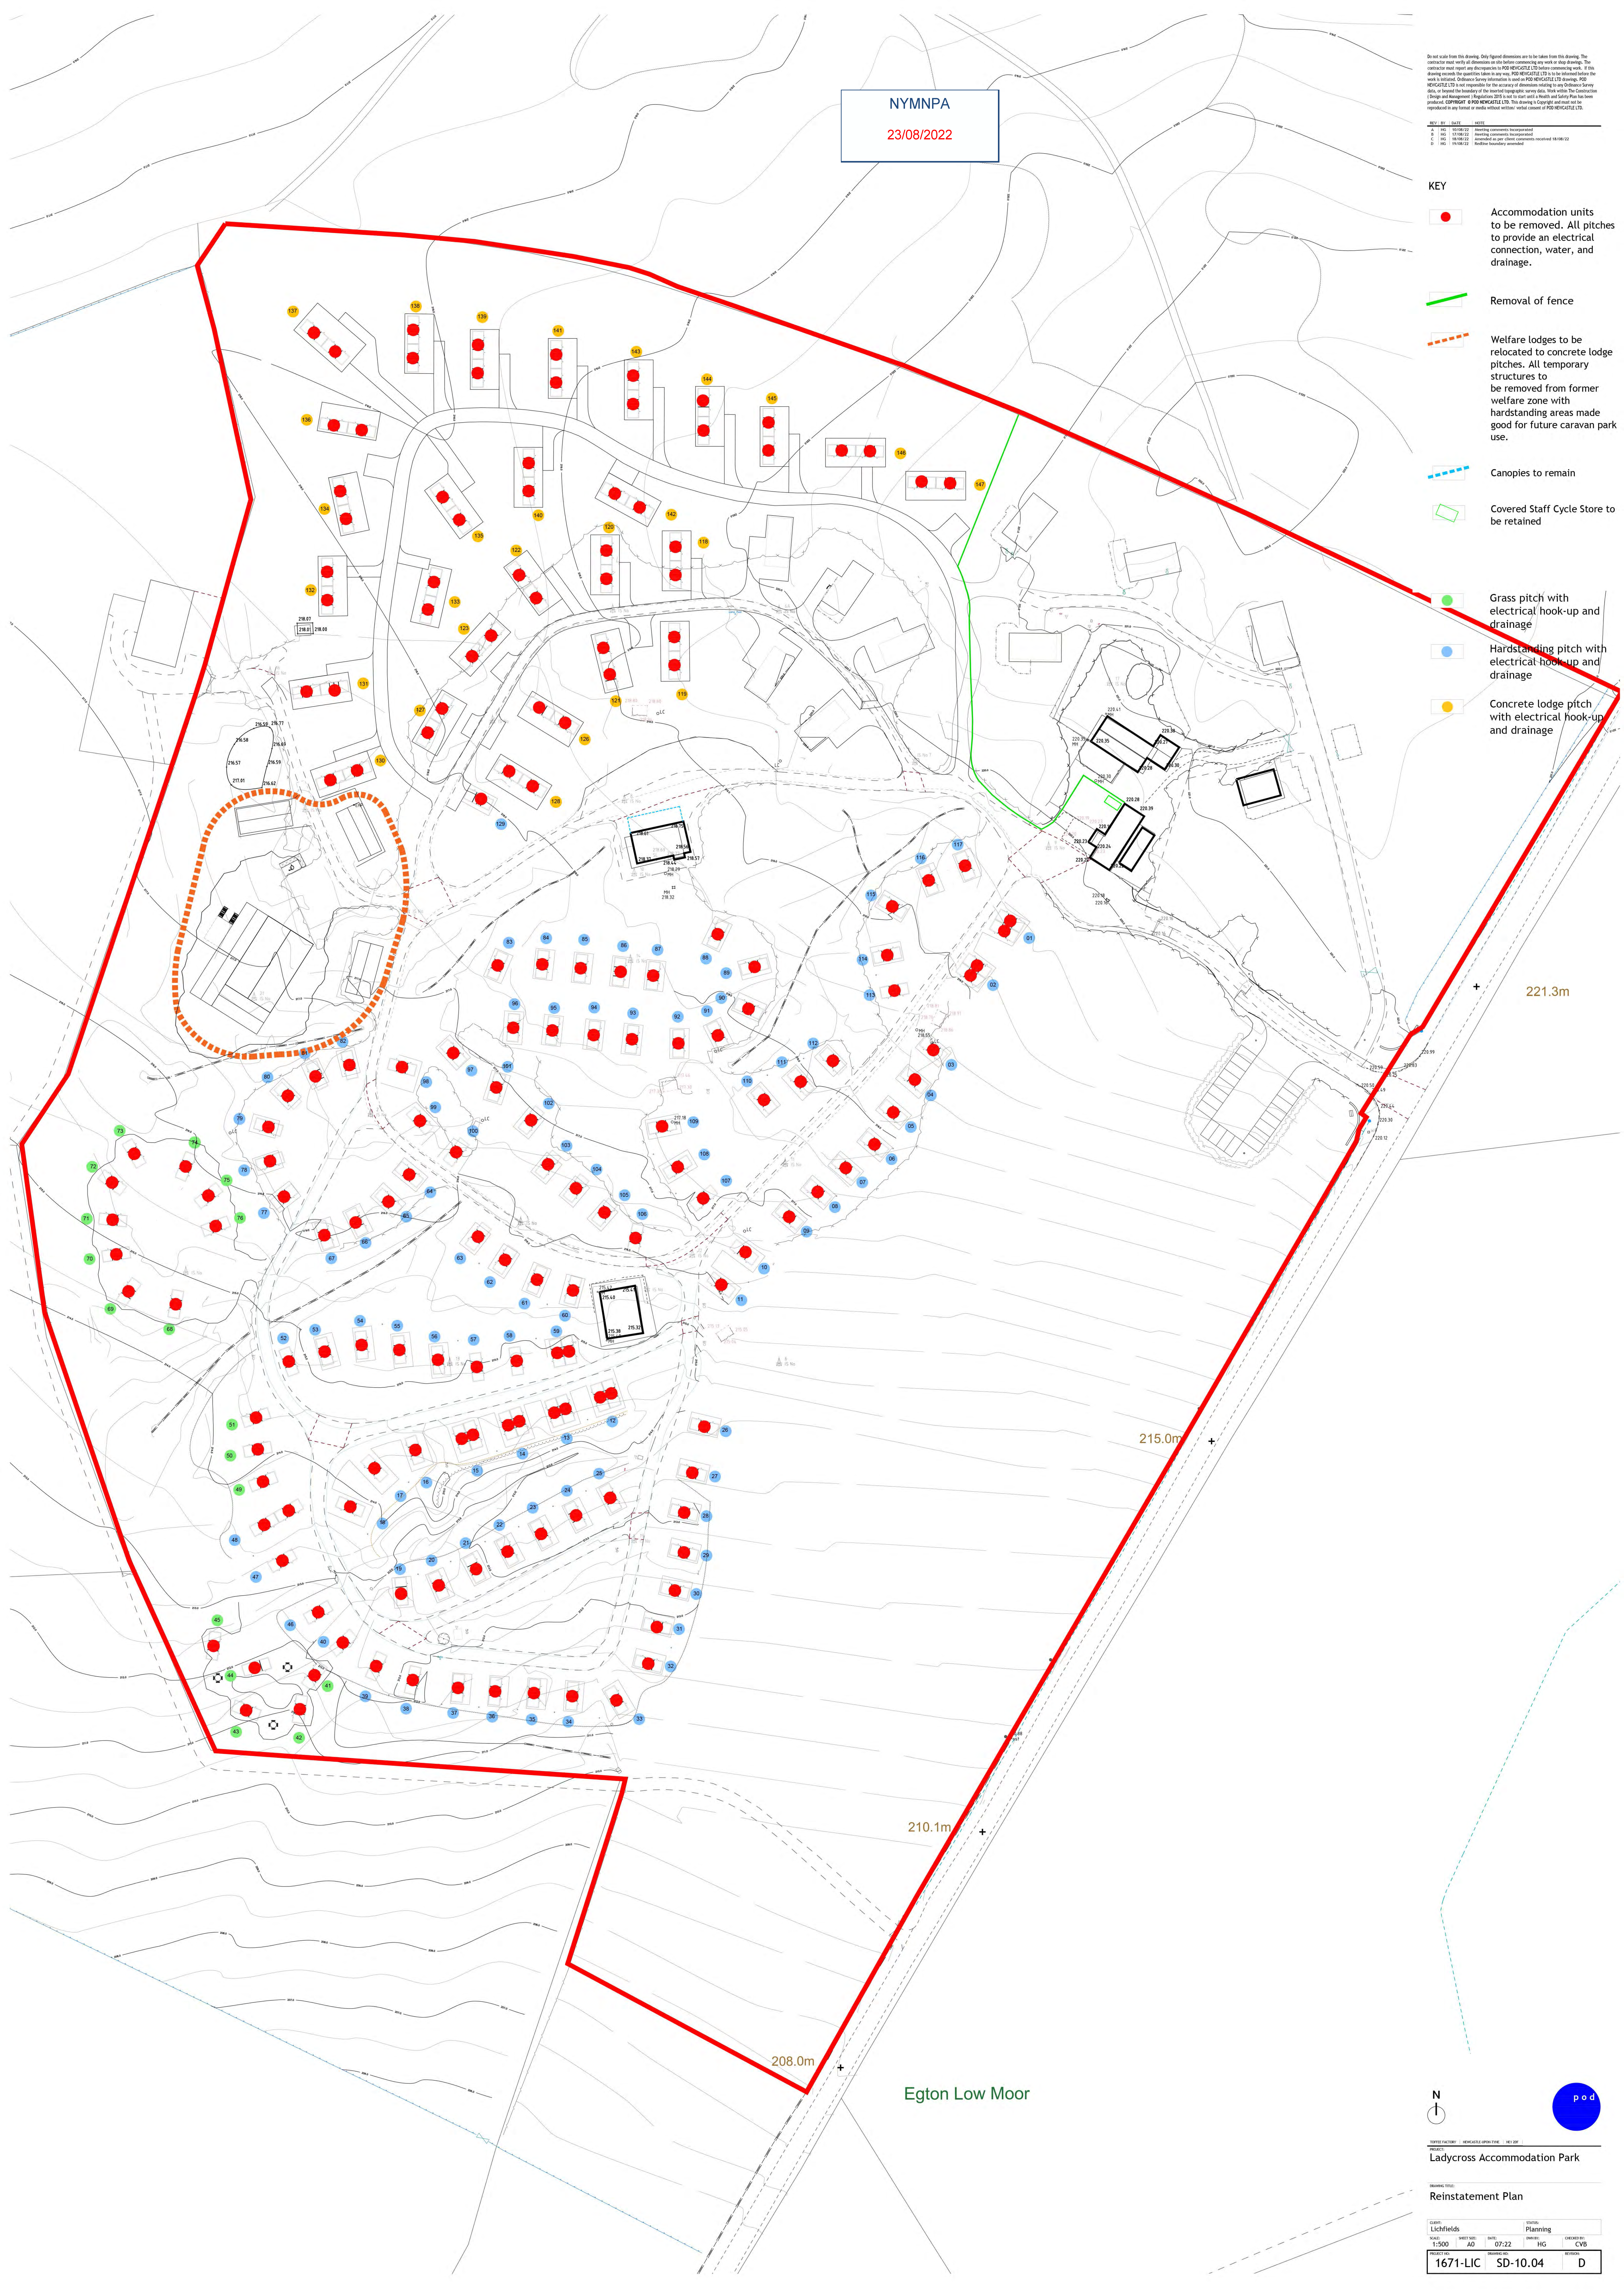


POD RECREATION LTD
Ladycross Accommodation Park

Reinstatement Plan

CLIENT	PROJECT	DATE	SCALE	DATE	DATE	DATE	DATE
Lichfields	Planning	15/08/22	1:500	AD	07/22	AD	07/22
1671-LIC	SD-10.04						

Do not scale from this drawing. Only figured dimensions are to be taken from this drawing. The contractor must verify all dimensions on site before commencing any work or shop drawings. If this drawing exceeds the quantities taken in any way, POD NEWCASTLE LTD is to be informed before the work is initiated. Ordinance Survey information is used on POD NEWCASTLE LTD drawings. POD NEWCASTLE LTD is not responsible for the accuracy of dimensions relating to any Ordinance Survey data, or beyond the boundary of the inserted topographic survey data. Work within The Construction (Design and Management) Regulations 2015 is not to start until a Health and Safety Plan has been produced. COPYRIGHT © POD NEWCASTLE LTD. This drawing is Copyright and must not be reproduced in any format or media without written/ verbal consent of POD NEWCASTLE LTD.

REV	BY	DATE	NOTE
A	HG	18/08/22	Amended as per client comments received 18/08/22

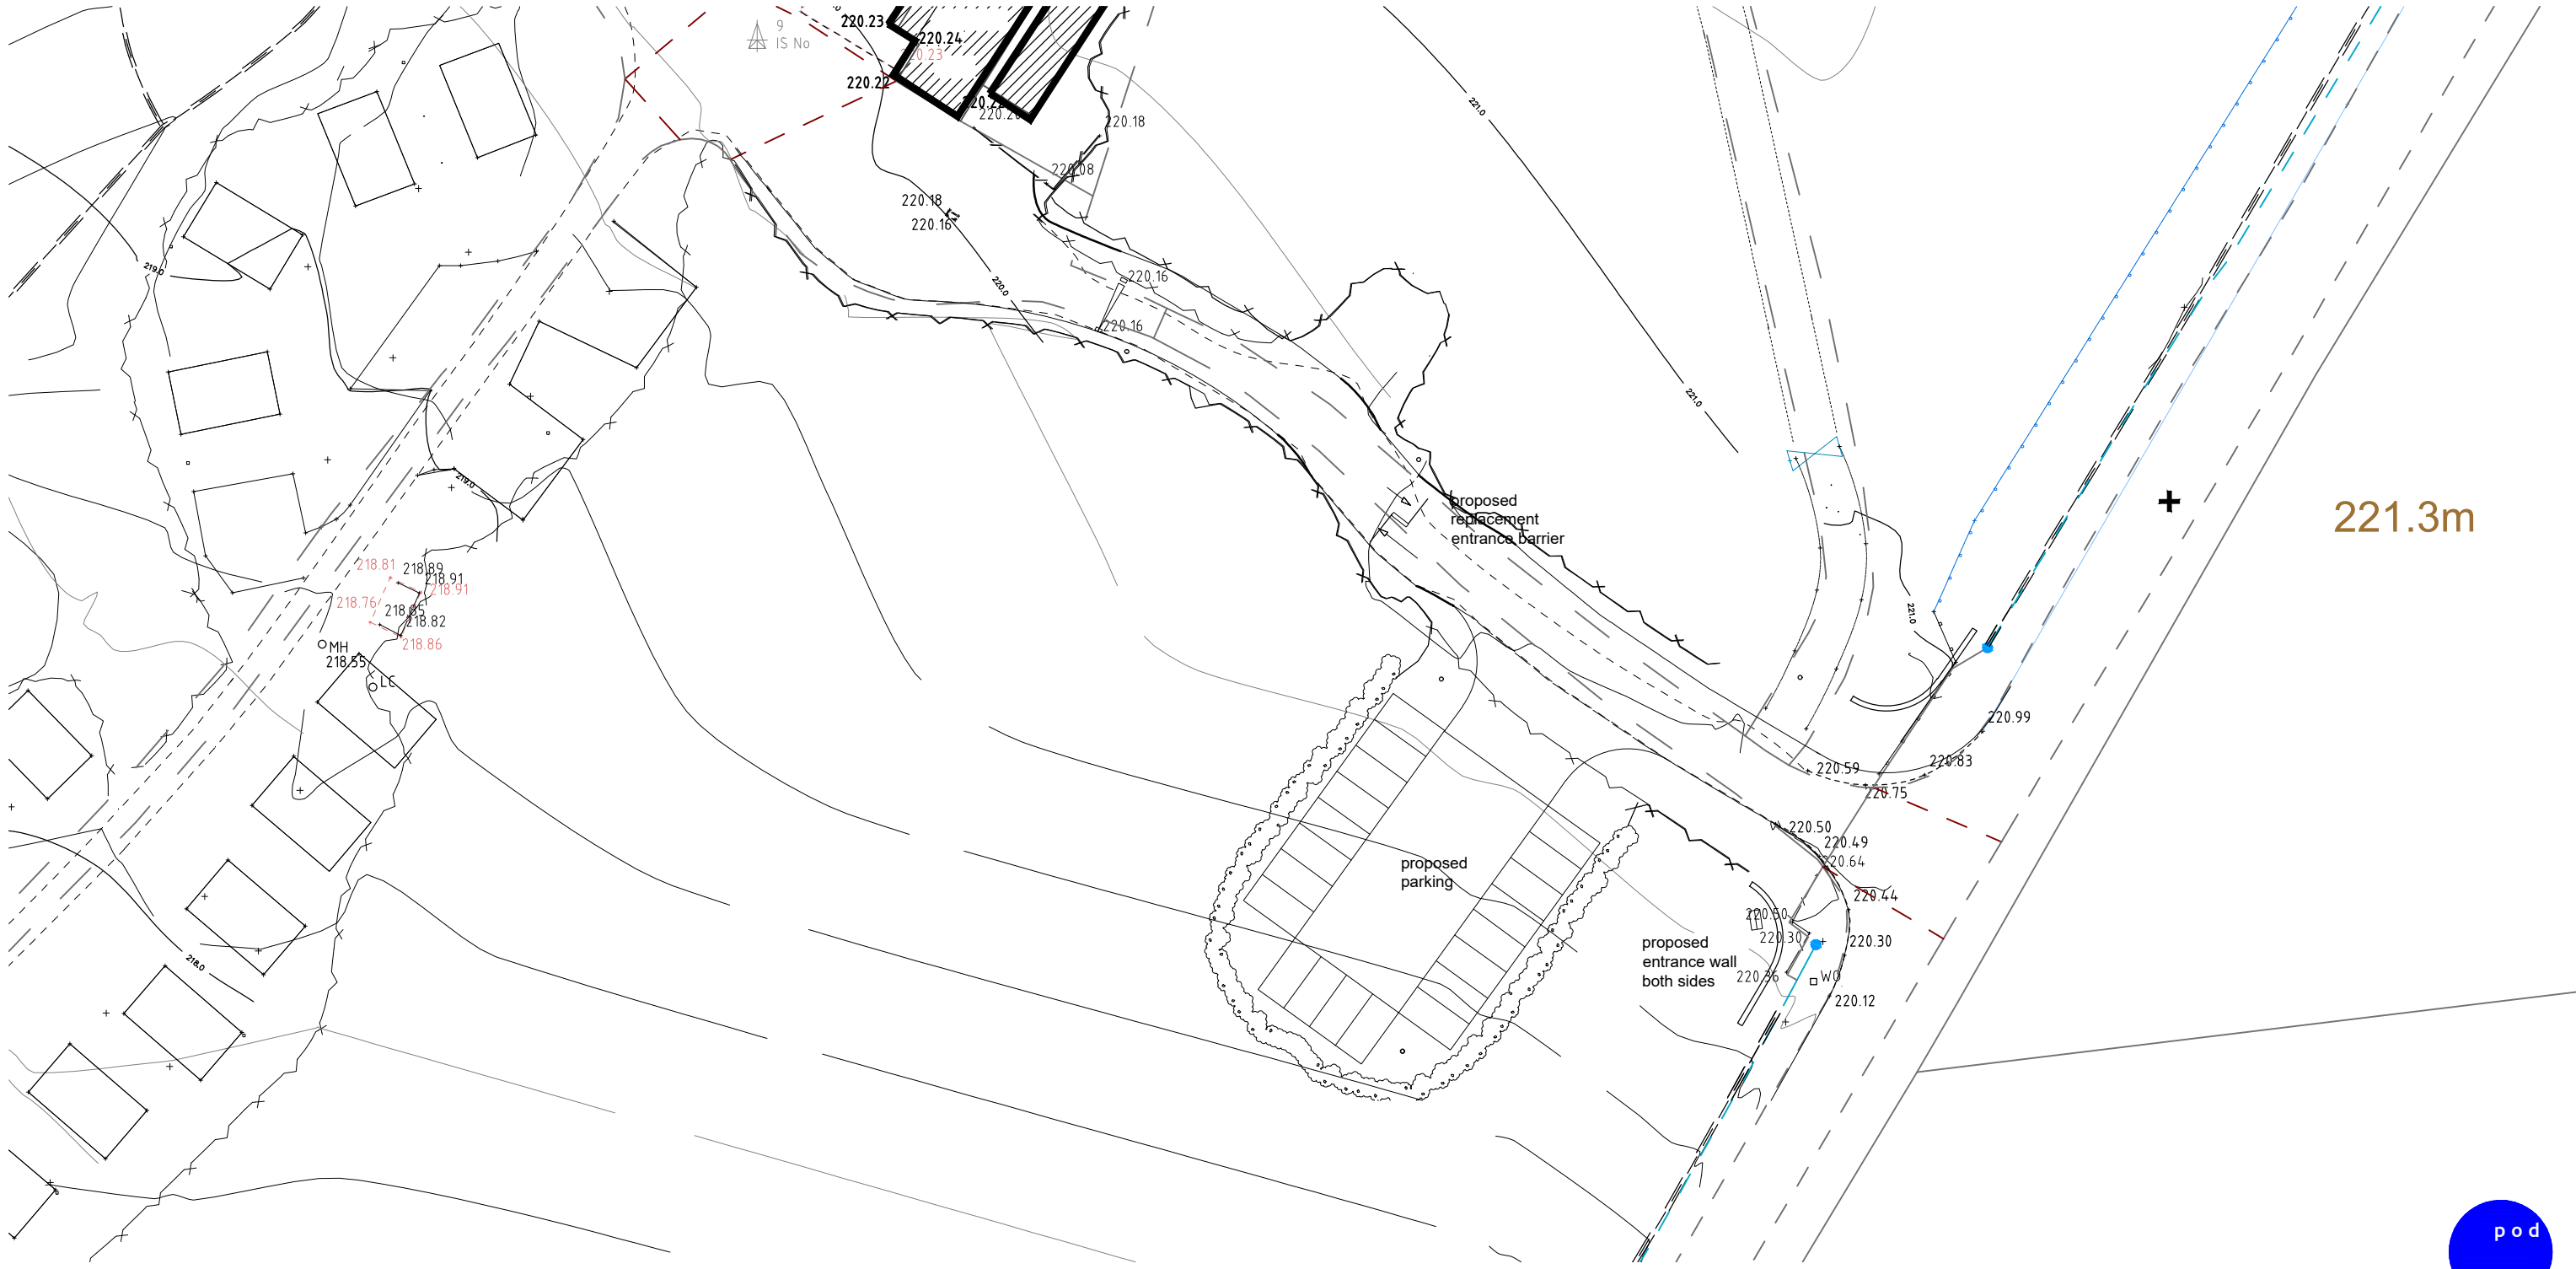

TOFFEE FACTORY | NEWCASTLE-UPON-TYNE | NE1 2DF |

PROJECT: **Ladycross Accommodation Park**

DRAWING TITLE: **Site Access Drawing**

CLIENT:	Litchfields	STATUS:	Planning
---------	-------------	---------	----------

SCALE:	SHEET SIZE:	DATE:	DWN BY:	CHECKED BY:
1:500	A1	08:22	HG	CVB

PROJECT NO:	DRAWING NO:	REVISION:
1671-LIC	SD-10.20	A

Do not scale from this drawing. Only figured dimensions are to be taken from this drawing. The contractor must verify all dimensions on site before commencing any work or shop drawings. If this drawing exceeds the quantities taken in any way, POD NEWCASTLE LTD is to be informed before the work is initiated. Ordnance Survey information is used on POD NEWCASTLE LTD drawings. POD NEWCASTLE LTD is not responsible for the accuracy of dimensions relating to any Ordnance Survey data, or beyond the boundary of the inserted topographic survey data. Work within The Construction (Design and Management) Regulations 2015 is not to start until a Health and Safety Plan has been produced. COPYRIGHT © POD NEWCASTLE LTD. This drawing is Copyright and must not be reproduced in any format or media without written consent of POD NEWCASTLE LTD.

REV	BY	DATE	NOTE
A	HG	18/08/22	Amended as per client comments received 18/08/22




Roof Plan
1:200



Ground Floor Plan
1:100

NYMNPA
23/08/2022

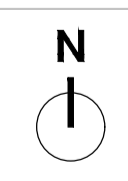

TOPFEE FACTORY | NEWCASTLE UPON TYNE | HEI 20P |

PROJECT: **Ladycross Accommodation Park**

DRAWING TITLE: **Proposed Kitchen and Dining Welfare Area Floor Plans**

CLIENT: Lichfields	STATUS: Planning
SCALE: 1:100	SHEET SIZE: A1
DATE: 08:22	OWN BY: HG
CHECKED BY: CVB	REVISION: A


PROJECT NO: **1671-LIC** | DRAWING NO: **SD-20.20**

Do not scale from this drawing. Only figured dimensions are to be taken from this drawing. The contractor must verify all dimensions on site before commencing any work or shop drawings. If this drawing exceeds the quantities taken in any way, POD NEWCASTLE LTD is to be informed before the work is initiated. Ordnance Survey information is used on POD NEWCASTLE LTD drawings. POD NEWCASTLE LTD is not responsible for the accuracy of dimensions relating to any Ordnance Survey data, or beyond the boundary of the inserted topographic survey data. Work within The Construction (Design and Management) Regulations 2015 is not to start until a Health and Safety Plan has been produced. COPYRIGHT © POD NEWCASTLE LTD. This drawing is Copyright and must not be reproduced in any format or media without written verbal consent of POD NEWCASTLE LTD.


REV	BY	DATE	NOTE
A	HG	18/08/22	Amended as per client comments received 18/08/22

NYMNPA


23/08/2022

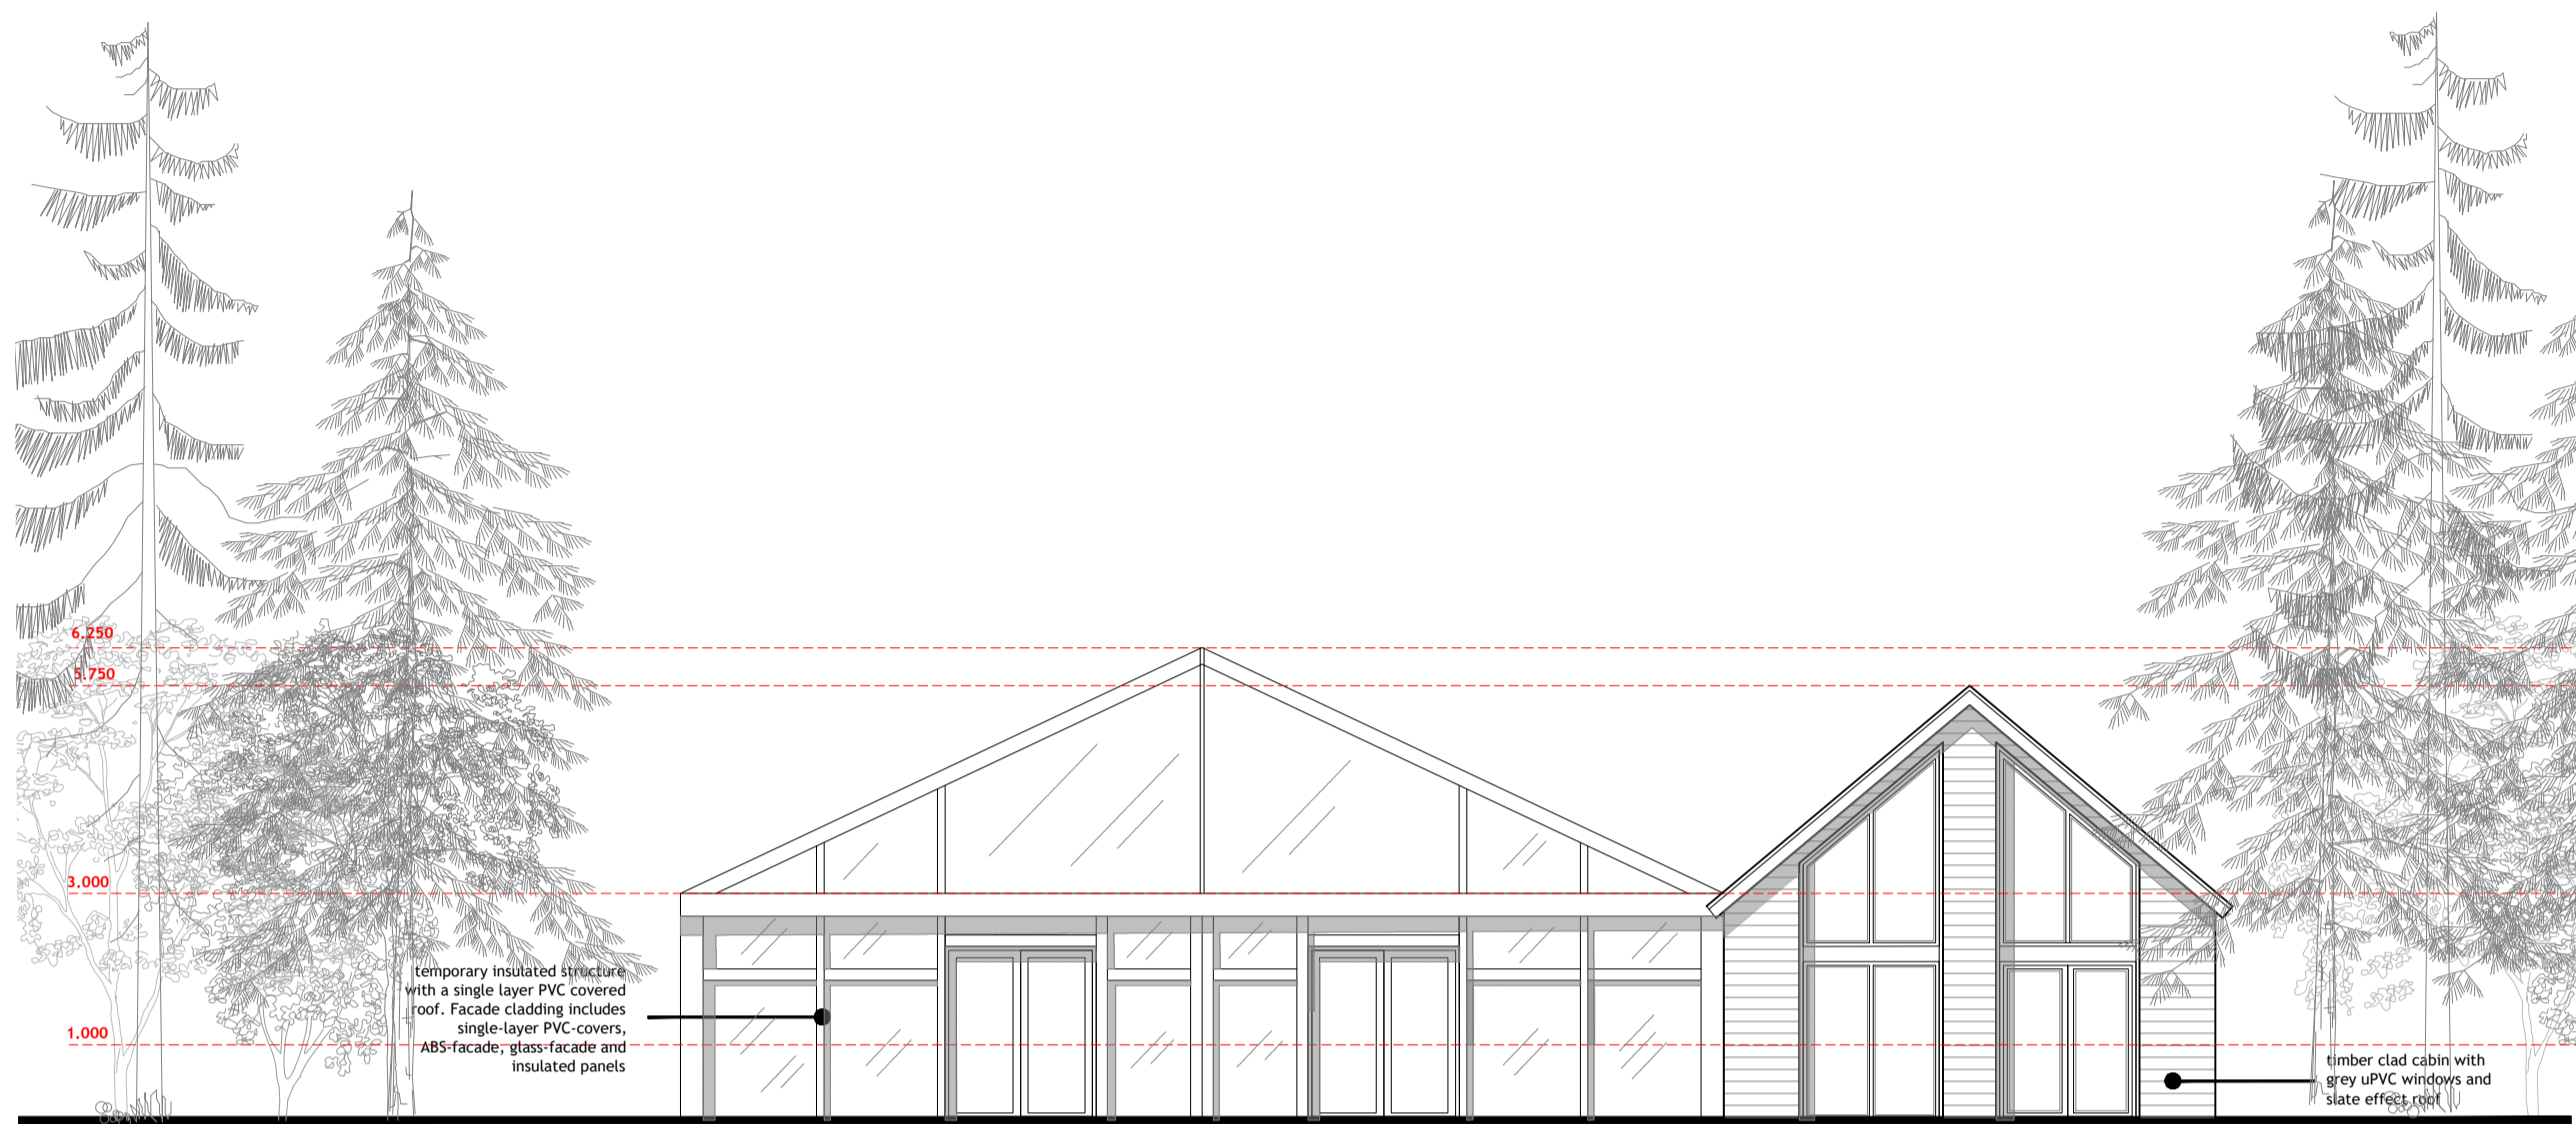


Front Elevation

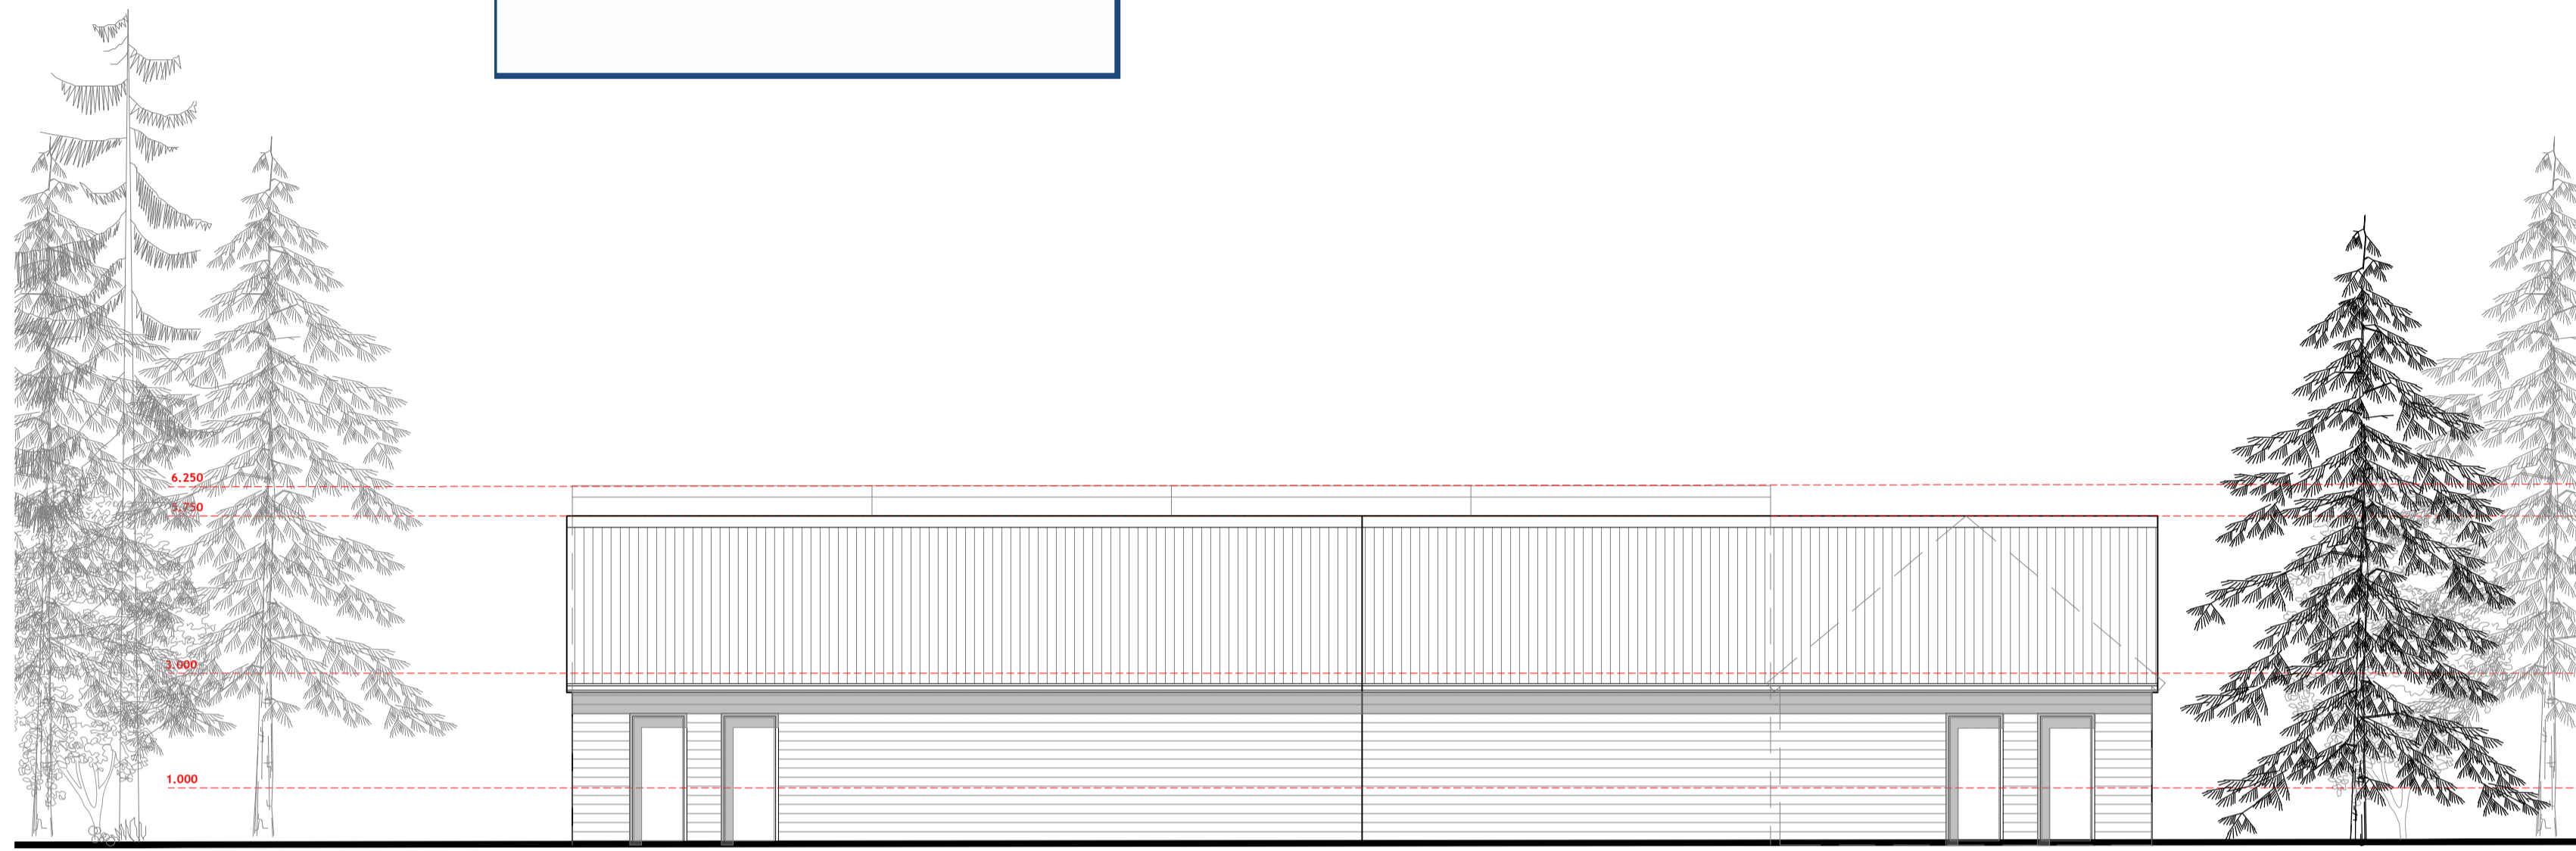

Side Elevation

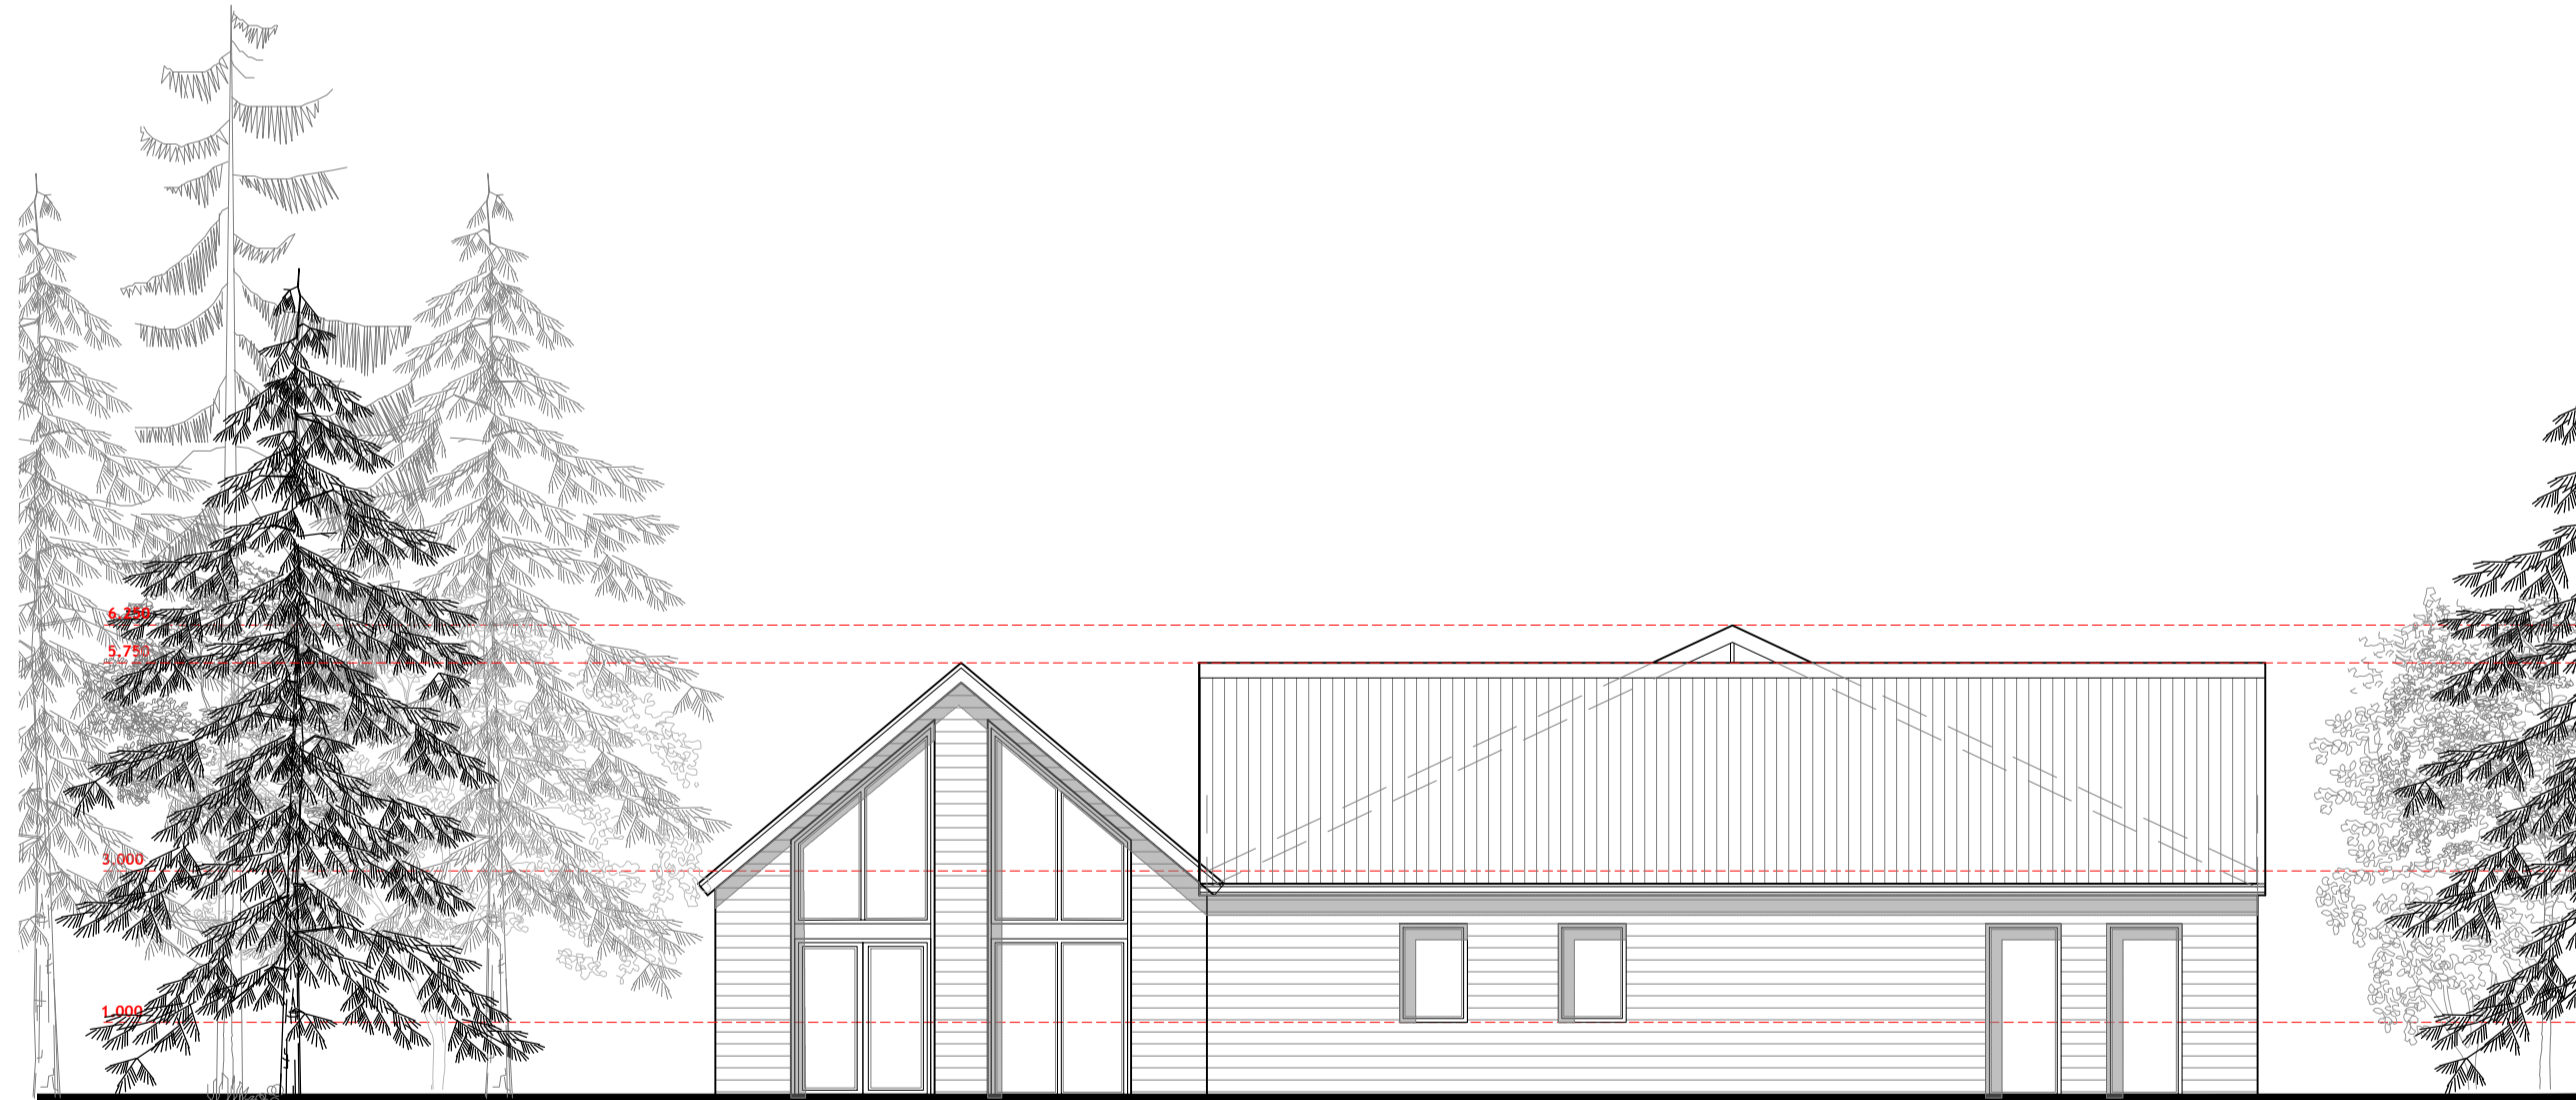

Rear Elevation

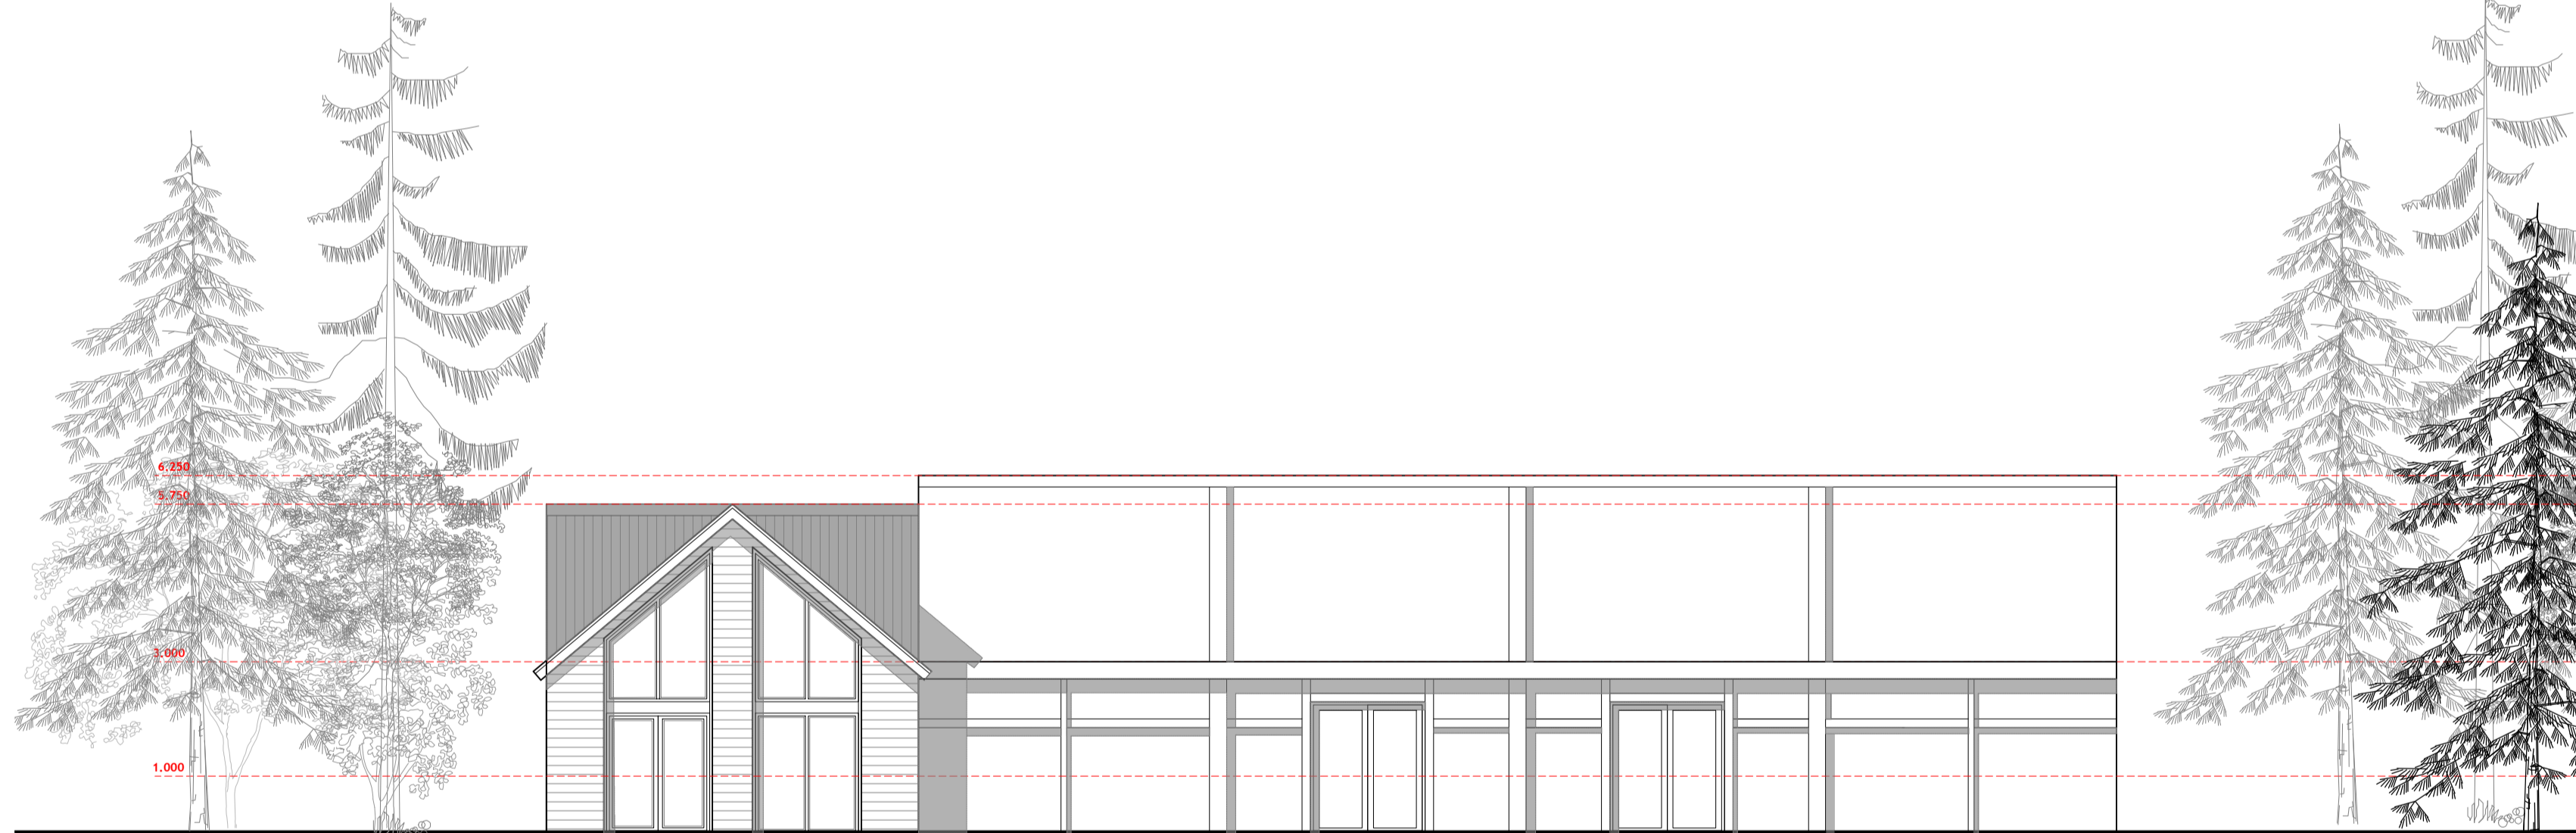

Side Elevation




TOPFEE FACTORY | NEWCASTLE UPON TYNE | HE1 2DF |
 PROJECT: Ladycross Accommodation Park

DRAWING TITLE: Proposed Kitchen and Dining Welfare Area Elevations


CLIENT: Lichfields	STATUS: Planning			
SCALE: 1:100	SHEET SIZE: A1	DATE: 08:22	OWN BY: HG	CHECKED BY: CVB
PROJECT NO: 1671-LIC	DRAWING NO: SD-30.20	REVISION: A		

Do not scale from this drawing. Only figured dimensions are to be taken from this drawing. The contractor must verify all dimensions on site before commencing any work or shop drawings. If this drawing exceeds the quantities taken in any way, POD NEWCASTLE LTD is to be informed before the work is initiated. Ordinance Survey information is used on POD NEWCASTLE LTD drawings. POD NEWCASTLE LTD is not responsible for the accuracy of dimensions relating to any Ordinance Survey data, or beyond the boundary of the inserted topographic survey data. Work within The Construction (Design and Management) Regulations 2015 is not to start until a Health and Safety Plan has been produced. COPYRIGHT © POD NEWCASTLE LTD. This drawing is Copyright and must not be reproduced in any format or media without written/ verbal consent of POD NEWCASTLE LTD.

REV	BY	DATE	NOTE
X	XX	XX/XX/XX	NOTE

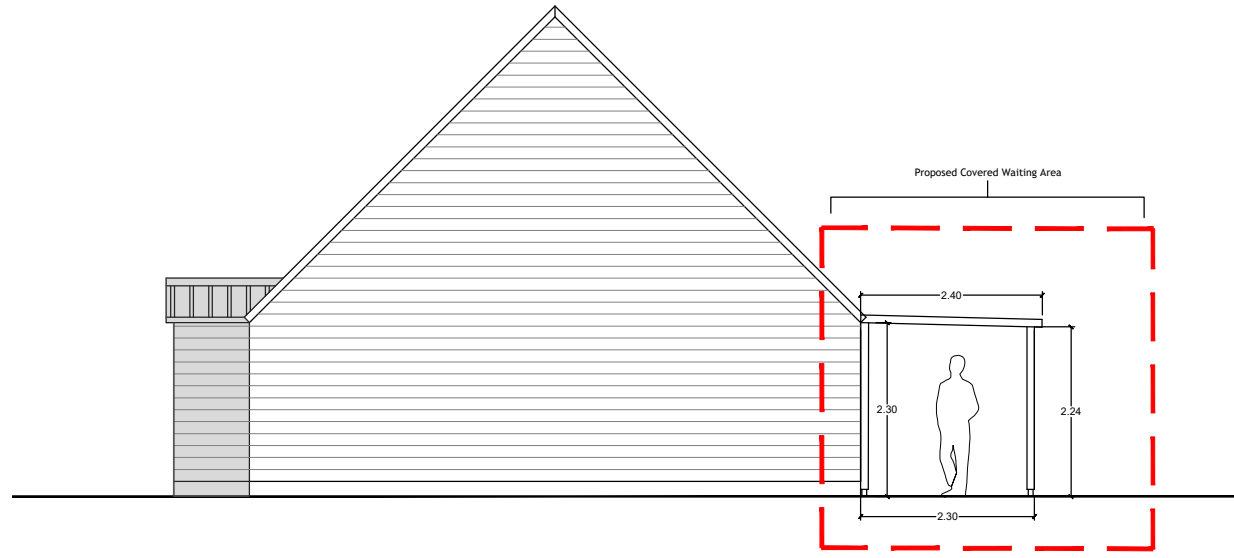


Side Elevation

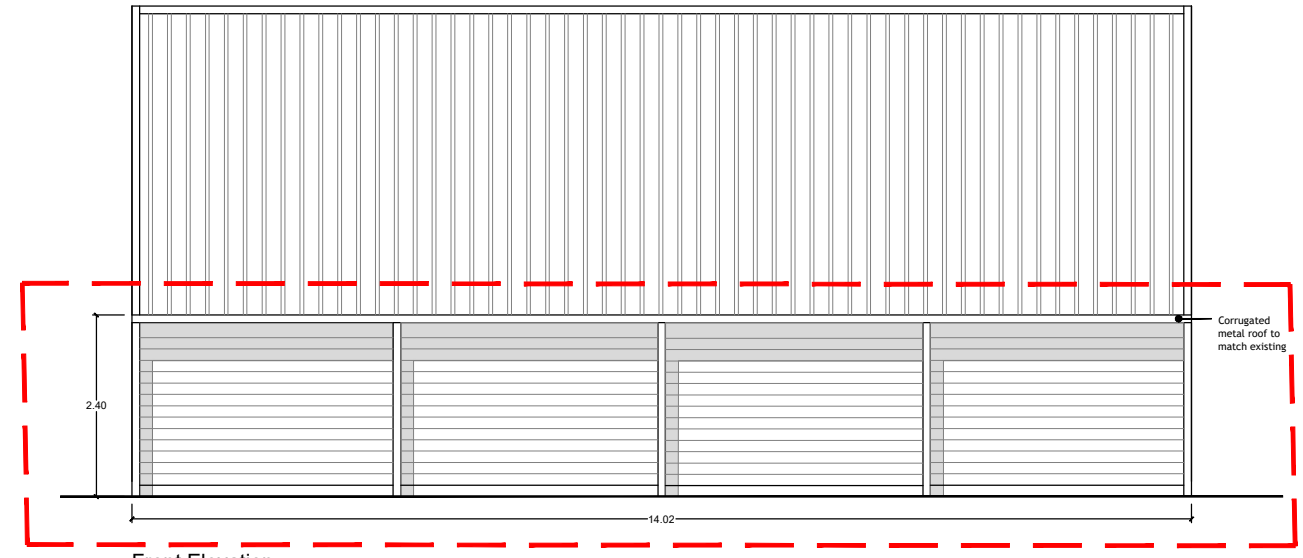


Front Elevation

NYMNPA
23/08/2022

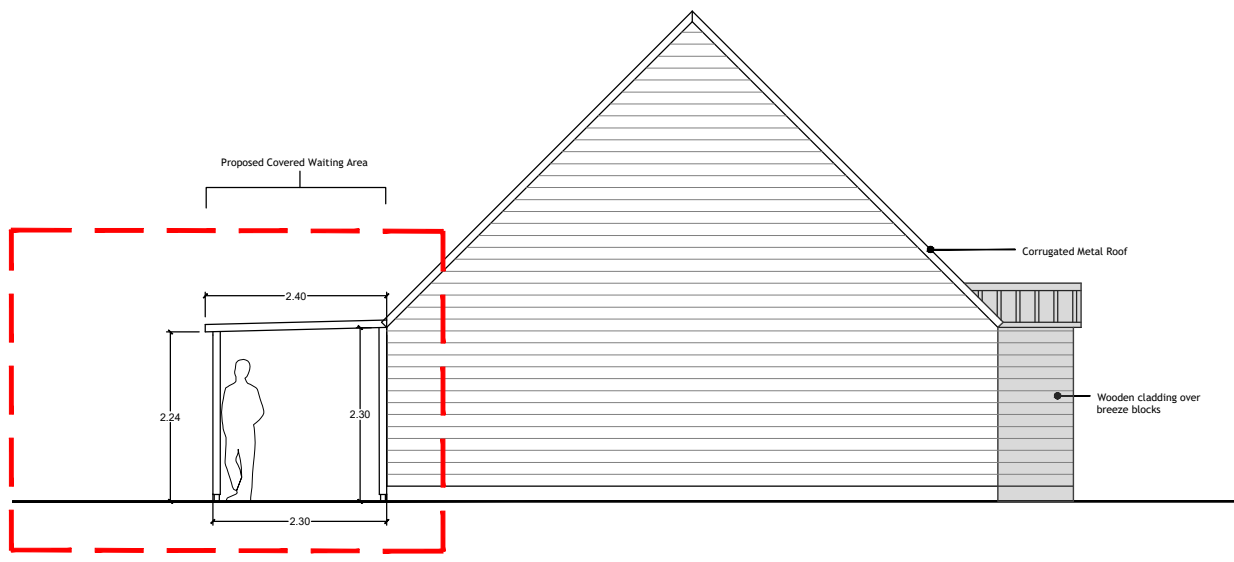

Side Elevation

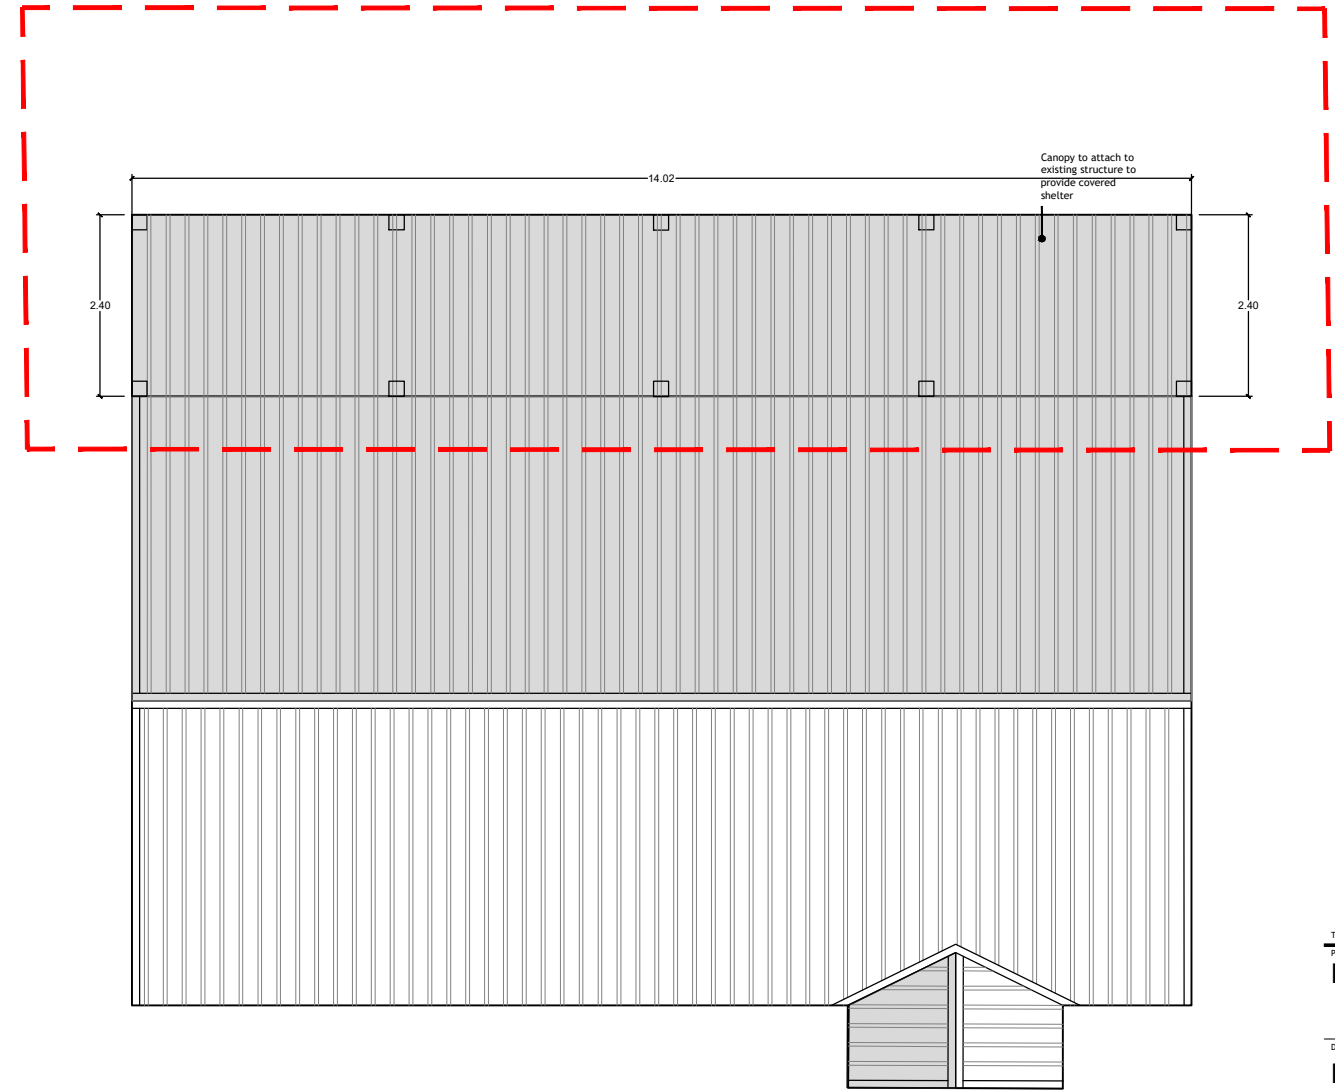

Roof Plan



TOFFEE FACTORY | NEWCASTLE-UPON-TYNE | NE1 2DF |

PROJECT: **Ladycross Accommodation Park**

DRAWING TITLE: **Proposed Sheltered bus pick-up / drop off area**


CLIENT: Lichfields	STATUS: Planning			
SCALE: 1:100	SHEET SIZE: A3	DATE: 08:22	DWN BY: HG	CHECKED BY: CVB

PROJECT NO: 1671-LIC	DRAWING NO: SD-20.32	REVISION:
----------------------	----------------------	-----------


Do not scale from this drawing. Only figured dimensions are to be taken from this drawing. The contractor must verify all dimensions on site before commencing any work or shop drawings. The contractor must report any discrepancies to POD NEWCASTLE LTD before commencing work. If this drawing exceeds the quantities taken in any way, POD NEWCASTLE LTD is to be informed before the work is initiated. Ordinance Survey information is used on POD NEWCASTLE LTD drawings. POD NEWCASTLE LTD is not responsible for the accuracy of dimensions relating to any Ordinance Survey data, or beyond the boundary of the inserted topographic survey data. Work within The Construction (Design and Management) Regulations 2015 is not to start until a Health and Safety Plan has been produced. COPYRIGHT © POD NEWCASTLE LTD. This drawing is Copyright and must not be reproduced in any format or media without written/ verbal consent of POD NEWCASTLE LTD.

REV	BY	DATE	NOTE
X	XX	XX/XX/XX	NOTE


NYMNPA
23/08/2022

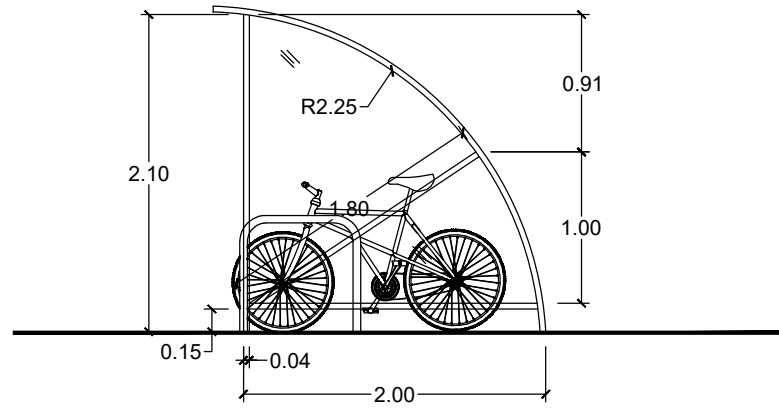

Side Elevation

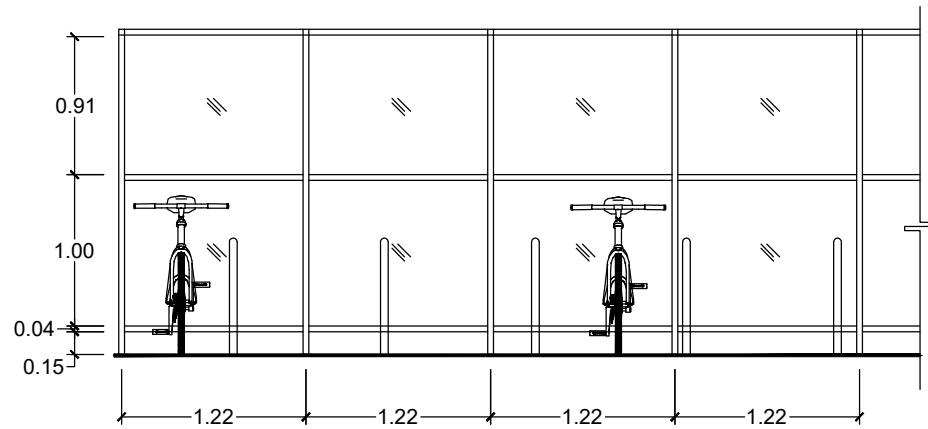

Front Elevation

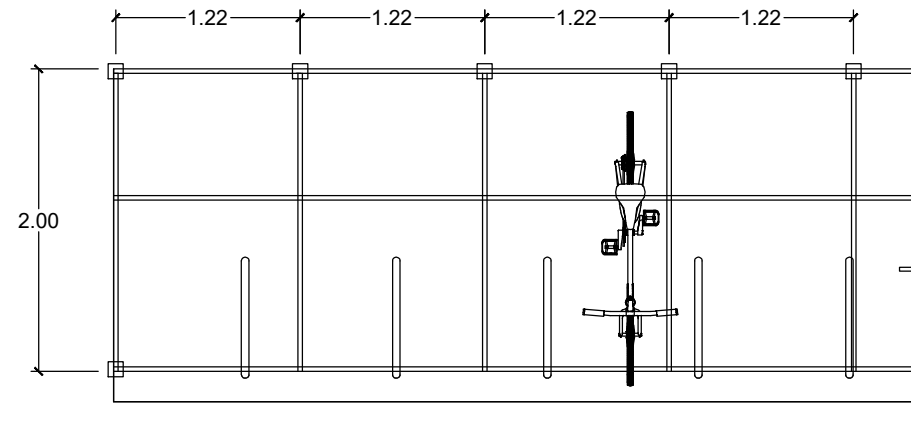

Plan View



TOFFEE FACTORY | NEWCASTLE-UPON-TYNE | NE1 2DF |

PROJECT: **Ladycross Accommodation Park**



DRAWING TITLE: **Proposed Covered Staff Cycle Store**

CLIENT: Lichfields	STATUS: Planning			
SCALE: 1:100	SHEET SIZE: A3	DATE: 08:22	DWN BY: HG	CHECKED BY: CVB
PROJECT NO: 1671-LIC	DRAWING NO: SD-20.30	REVISION:		


Do not scale from this drawing. Only figured dimensions are to be taken from this drawing. The contractor must verify all dimensions on site before commencing any work or shop drawings. The contractor must report any discrepancies to POD NEWCASTLE LTD before commencing work. If this drawing exceeds the quantities taken in any way, POD NEWCASTLE LTD is to be informed before the work is initiated. Ordinance Survey information is used on POD NEWCASTLE LTD drawings. POD NEWCASTLE LTD is not responsible for the accuracy of dimensions relating to any Ordinance Survey data, or beyond the boundary of the inserted topographic survey data. Work within The Construction (Design and Management) Regulations 2015 is not to start until a Health and Safety Plan has been produced. COPYRIGHT © POD NEWCASTLE LTD. This drawing is Copyright and must not be reproduced in any format or media without written/ verbal consent of POD NEWCASTLE LTD.

REV	BY	DATE	NOTE
X	XX	XX/XX/XX	NOTE

NYMNP
23/08/2022

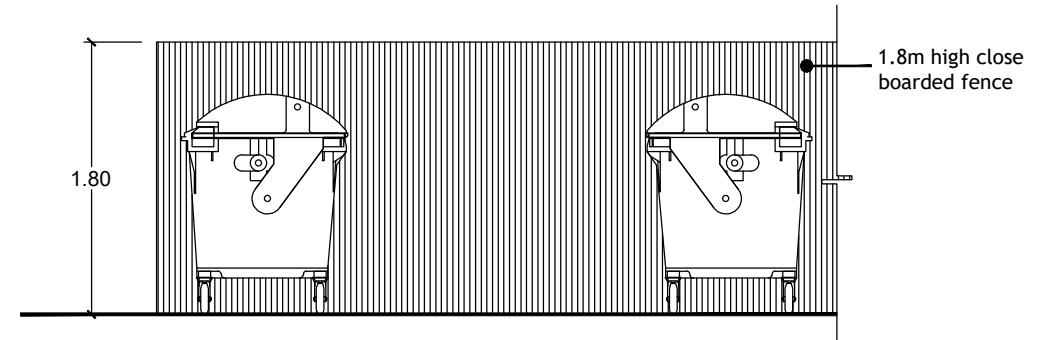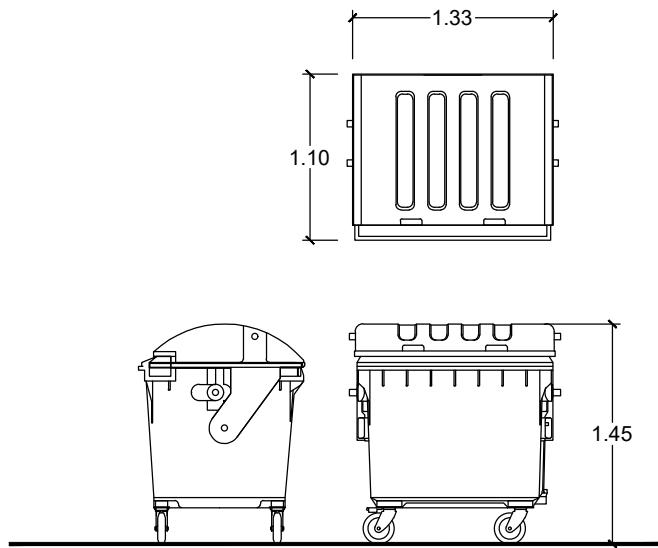

Elevational View

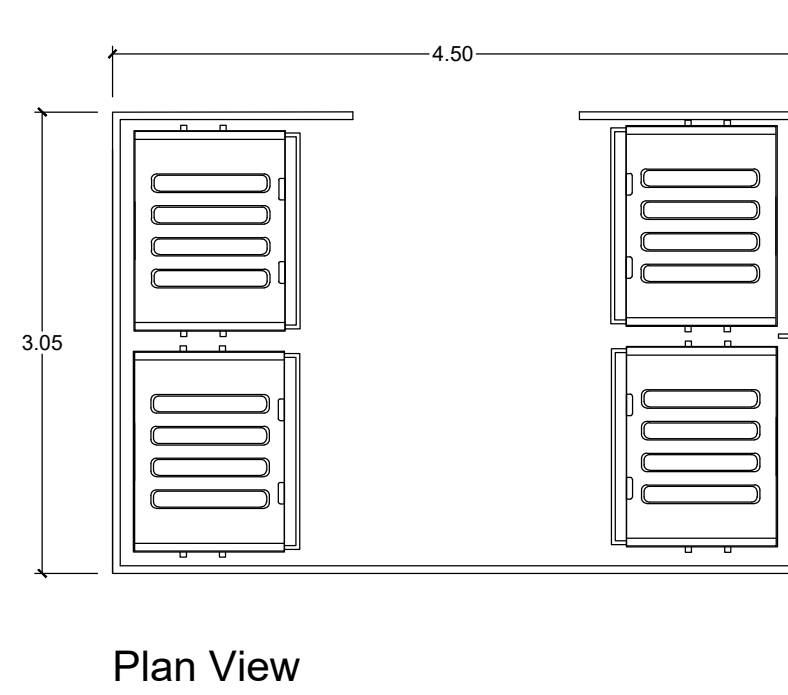

Plan View



TOFFEE FACTORY | NEWCASTLE-UPON-TYNE | NE1 2DF |
PROJECT:

Ladycross Accommodation Park

DRAWING TITLE:
Proposed Bin Store

CLIENT: Lichfields	STATUS: Planning			
SCALE: 1:100	SHEET SIZE: A3	DATE: 08:22	DWNN BY: HG	CHECKED BY: CVB
PROJECT NO: 1671-LIC	DRAWING NO: SD-20.31	REVISION:		