


NYMNP
14/09/2022

AMENDED



Rear Elevation
Existing Elevations

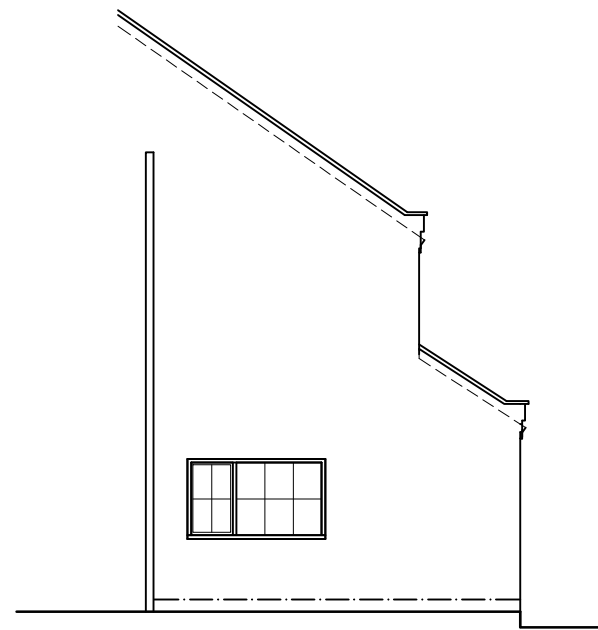


Left Hand Side Elevation (as viewed from rear)



upvc window colour to match existing

Rear Elevation
Proposed Elevations


Metric scale bar 1:100 scale in metres

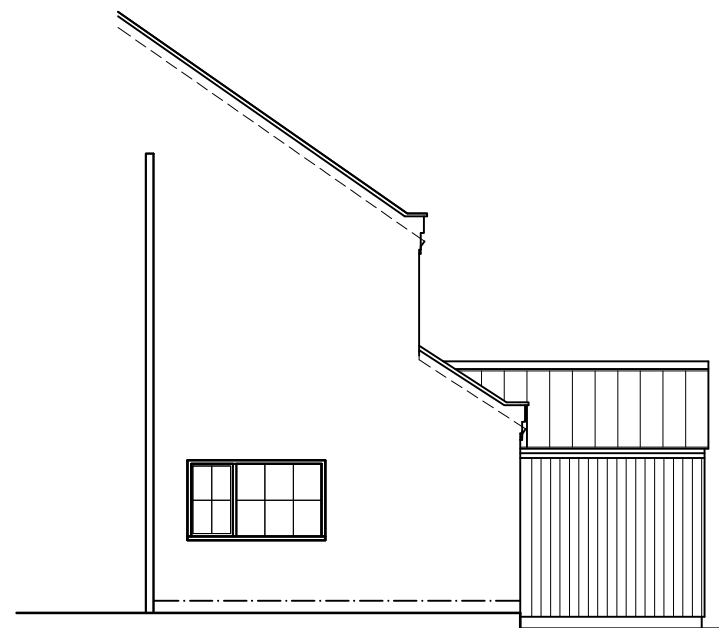

Left Hand Side Elevation (as viewed from rear)

pan tiles as main dwelling roof

timber vertical boarded external cladding

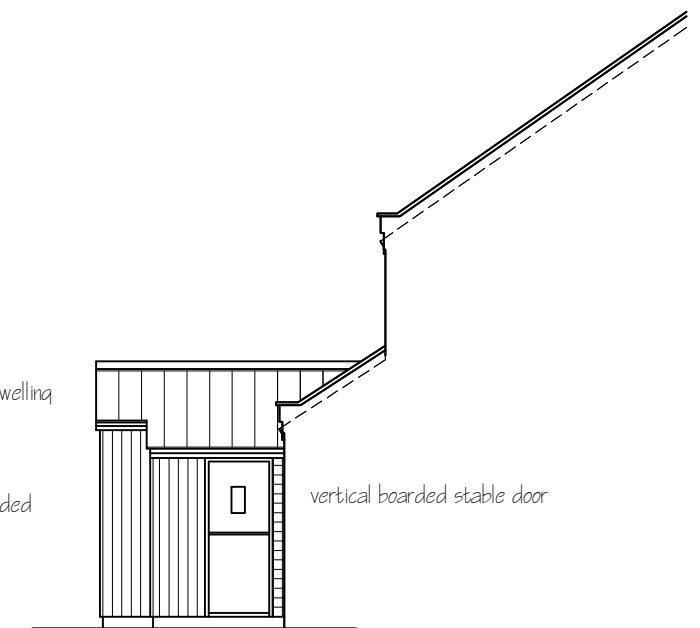

vertical boarded stable door

Right Hand Side Elevation (as viewed from rear)

Rev A Extension external horizontal boarding amended to vertical boarding Sep 2022

This drawing is for the purpose of obtaining Planning & or Building Regulation approval only Read this drwg in conjunction with the construction specification & "Robust details"
NOTE Any work carried out prior to the granting of any required regulatory approvals, including the satisfying of any associated conditions is undertaken entirely @ the applicants own risk

Spectrum Design Tel 07527428594

Architectural Design, Planning & Building Regulation Applications



Spectrum Design Tel 07527428594
E-Mail spectrum_design@hotmail.com

Applicant	Mr & Mrs R Banton, Millstones Egton, Whitby. YO21 1TX			
Project	Rear utility room extension			
Drawing	Elevations			
Job No 675	Sheet no 3	Scale 1:100	Jun 22	Rev A