

Location Plan  
Scale 1:1250

Block Plan  
Scale 1:500

Ordnance Survey Licence No. 100002562

**b h d partnership**  
Airy Hill Manor, Whitby, North Yorkshire, UK, YO21 1QB.  
Tel: 01947-604871 Fax: 01947-600010  
general@bhdpartnership.com www.bhdpartnership.com





● DO NOT SCALE from this drawing. Only figured dimensions are to be taken from this drawing.  
● The Contractor must verify all dimensions on site before commencing any work or shop drawings.  
● The Contractor must report any discrepancies before commencing work. If this drawing exceeds the quantities taken in any way, the Technician is to be informed before work is initiated.  
● Work within The Construction (Design and Management) Regulations 2015 is not to start until a Health & Safety Plan has been produced. This drawing is Copyright and must not be reproduced without consent of BHD Partnership Ltd

REV	DATE	BY	AMENDMENT	CHKD	APVD
A	10/02/22	CE	Issued for approval		

CLIENT: Mr & Mrs Craven		
PROJECT: 22 Egton Road Aislaby YO21 1SU		
A3	DRN: C Eynon	DATE: 10/02/22
SCALE:	As shown	ISSUE: Preliminary

DRAWING TITLE: Location Plan and Block Plan	
DRAWING NR: D10089-01	REV: A

Do not scale from this drawing, only figured dimensions are to be taken from this drawing.  
 The contractor must verify all dimensions on site before commencing any work or shop drawings.  
 The contractor must report any discrepancies before commencing work. If this drawing exceeds the quantities taken in any way, the technician is to be informed before work is initiated.  
 Work within the construction (design and management) regulations 1994 is not to start until a health & safety plan has been produced. This drawing is copyright and must not be reproduced without consent of BHD Partnership Ltd.

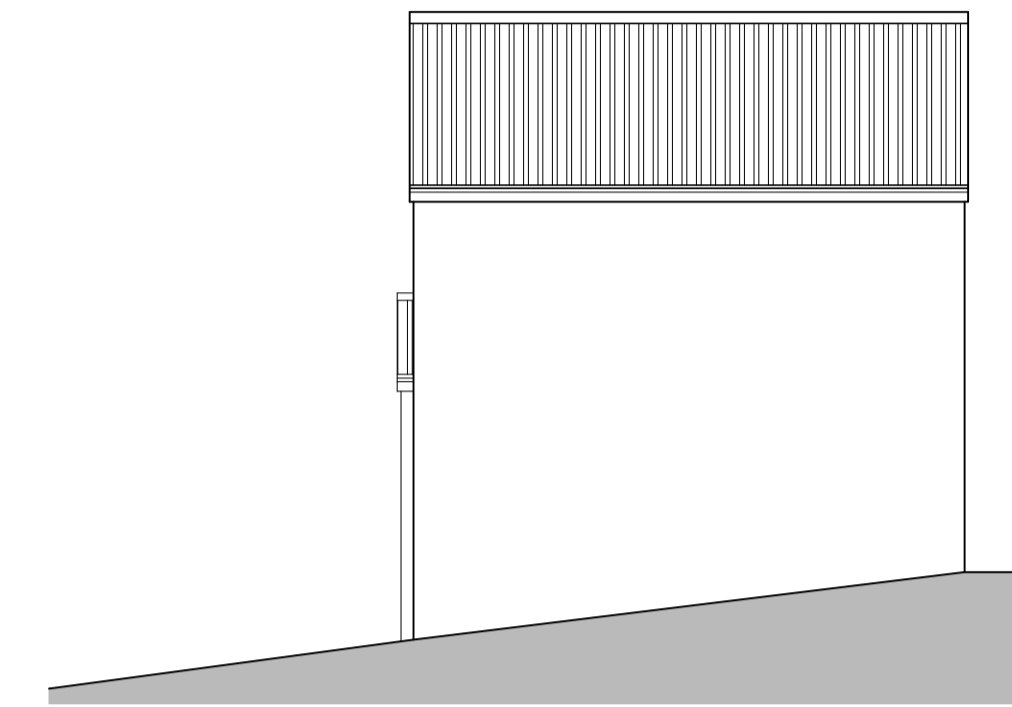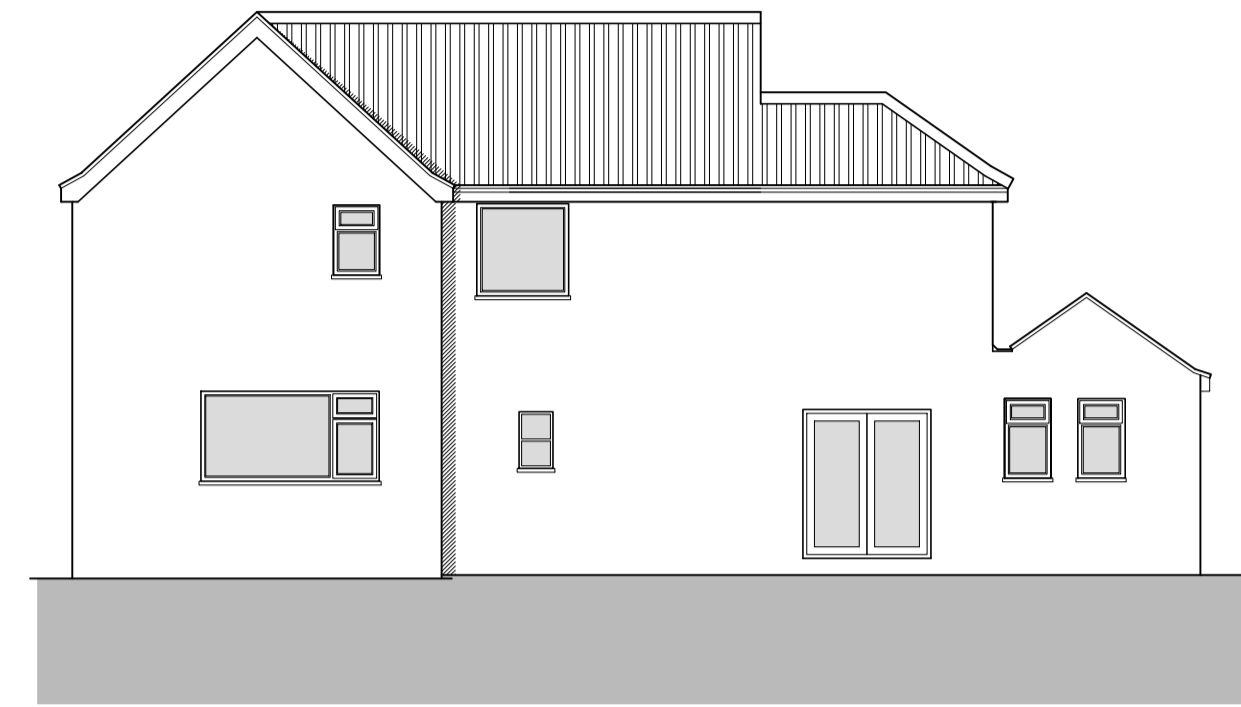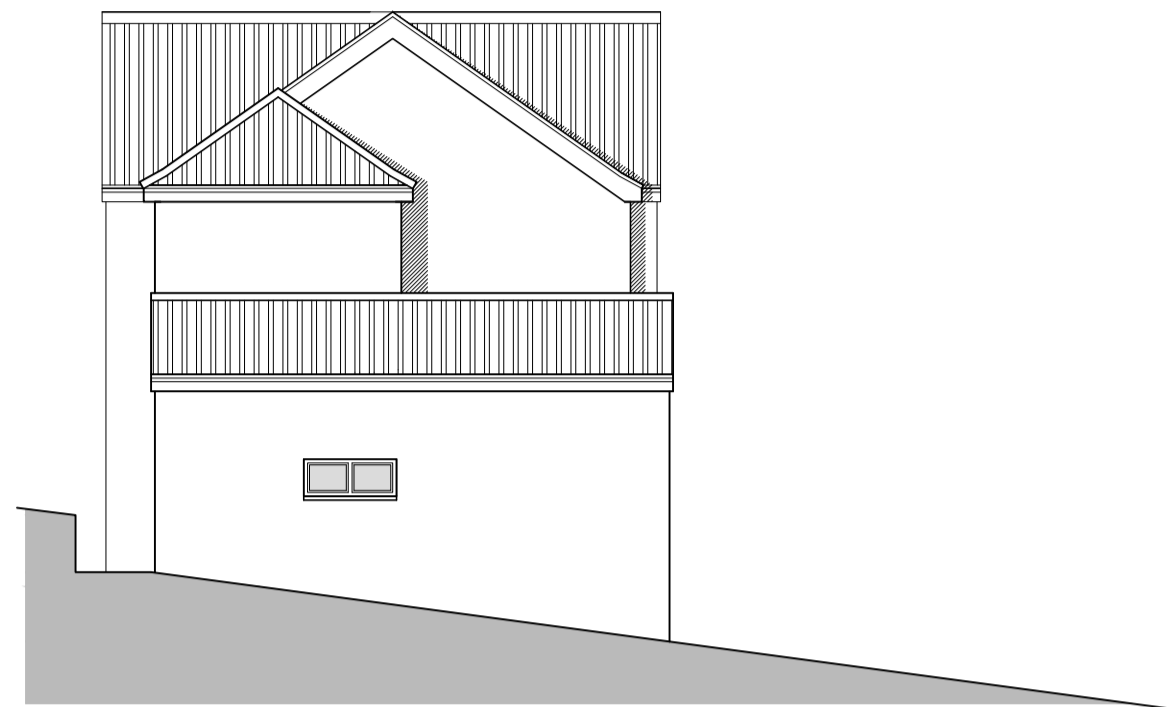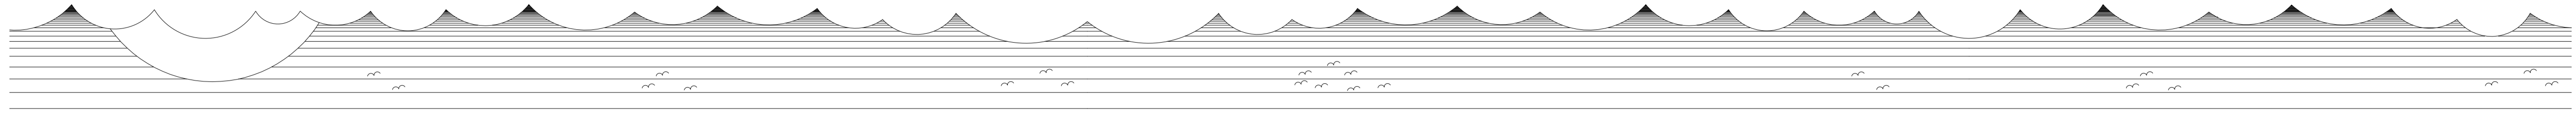


○ **Front Elevation**  
SCALE: 1:100


○ **Side Elevation**  
SCALE: 1:100

○ **Rear Elevation**  
SCALE: 1:100

○ **Side Elevation**  
SCALE: 1:100

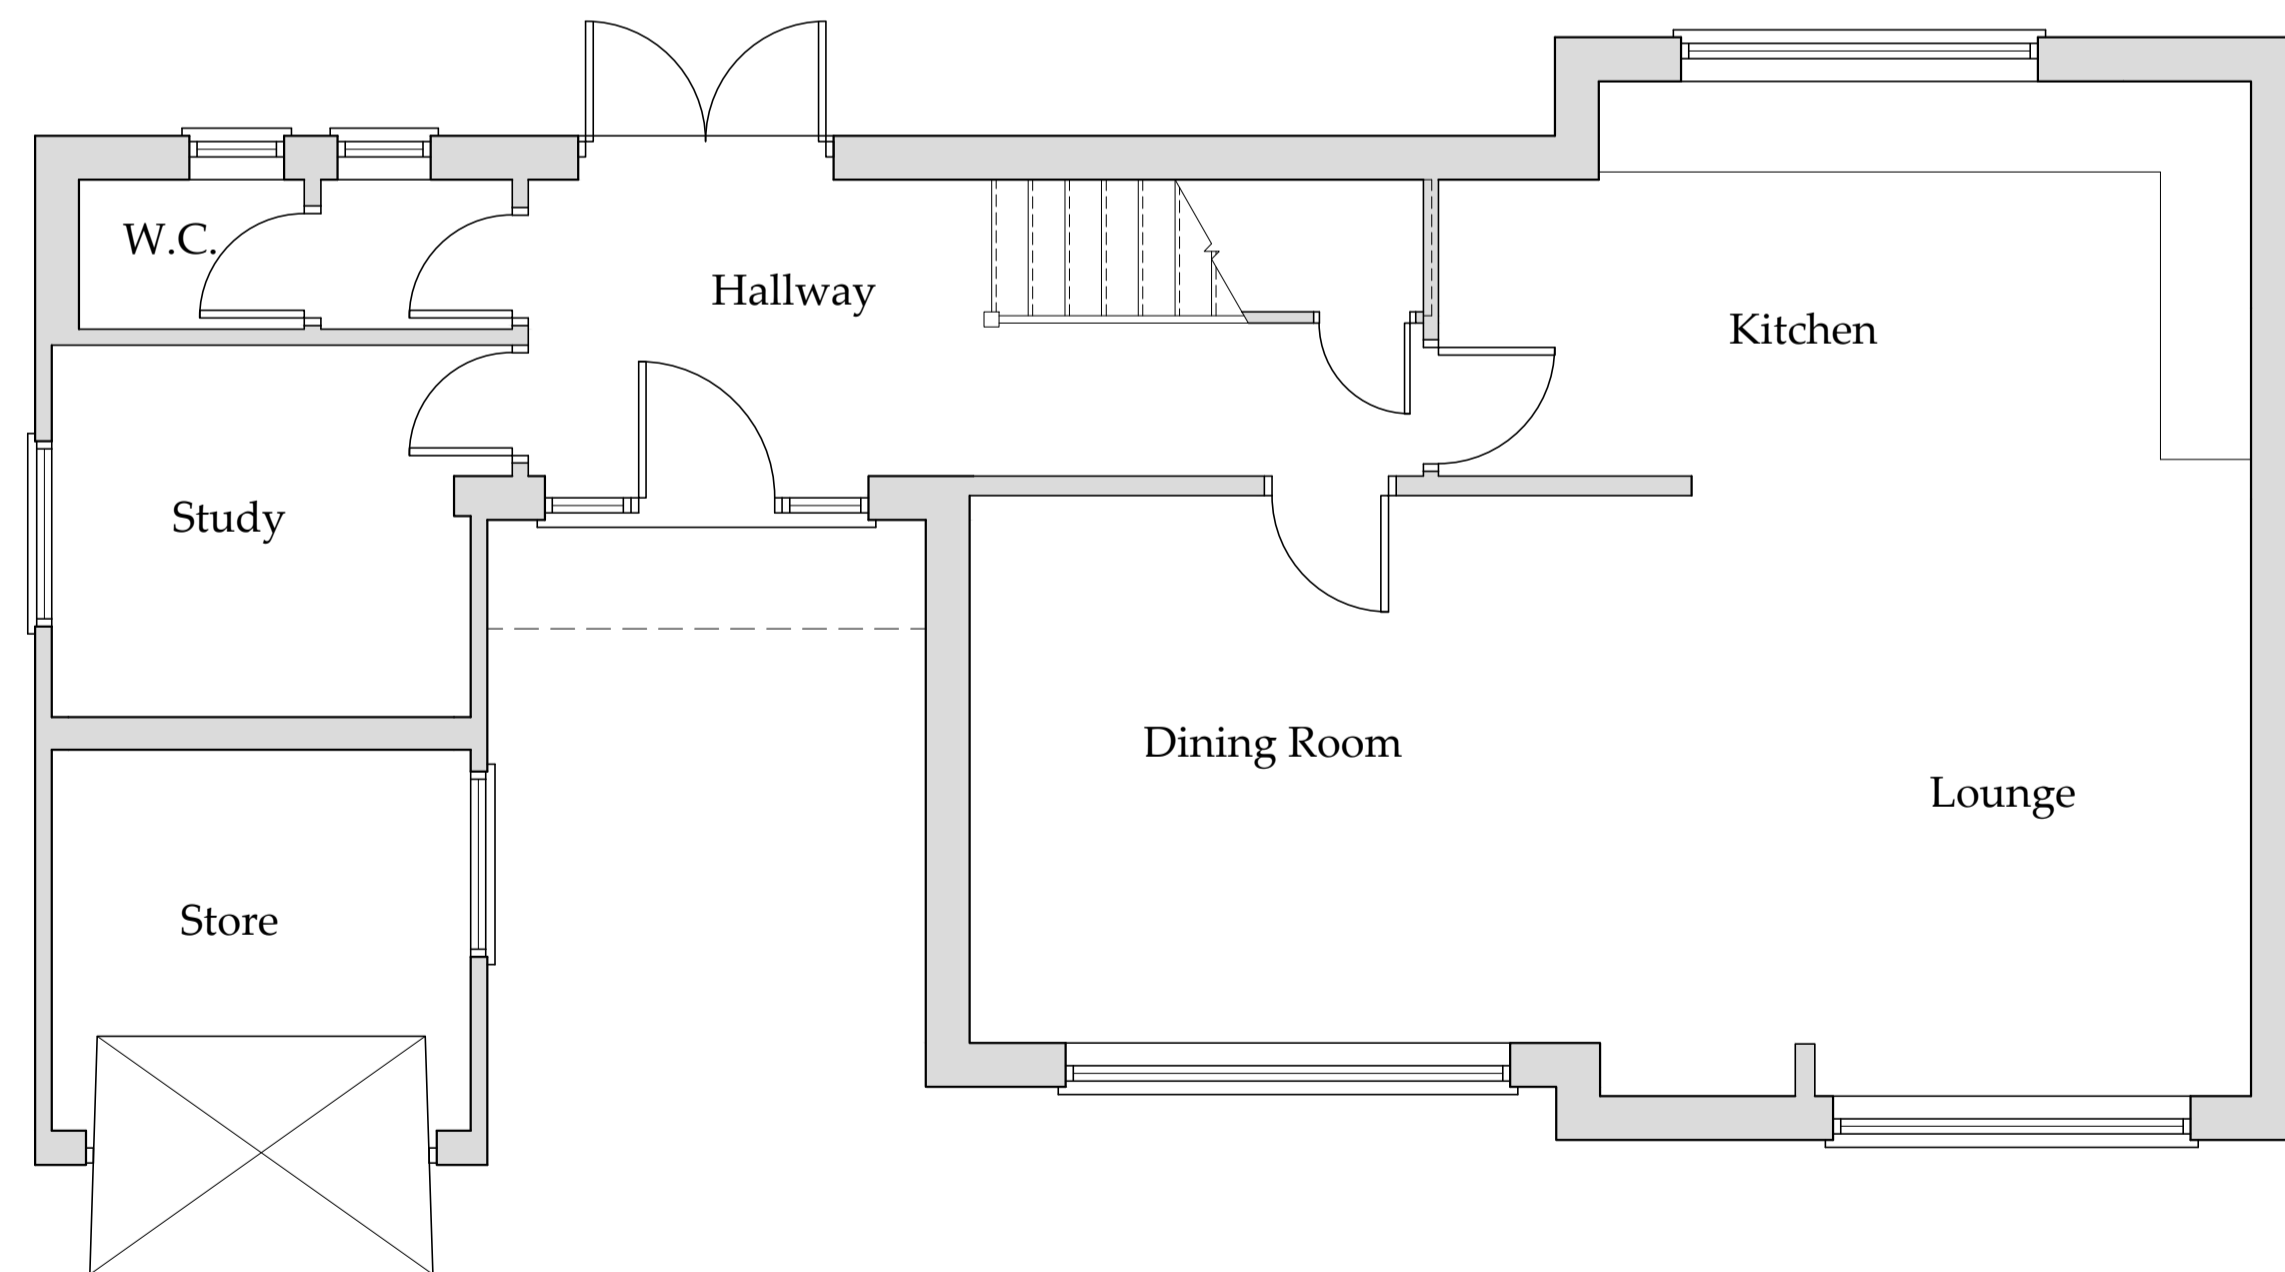

○ **Ground Floor Plan**  
SCALE: 1:50

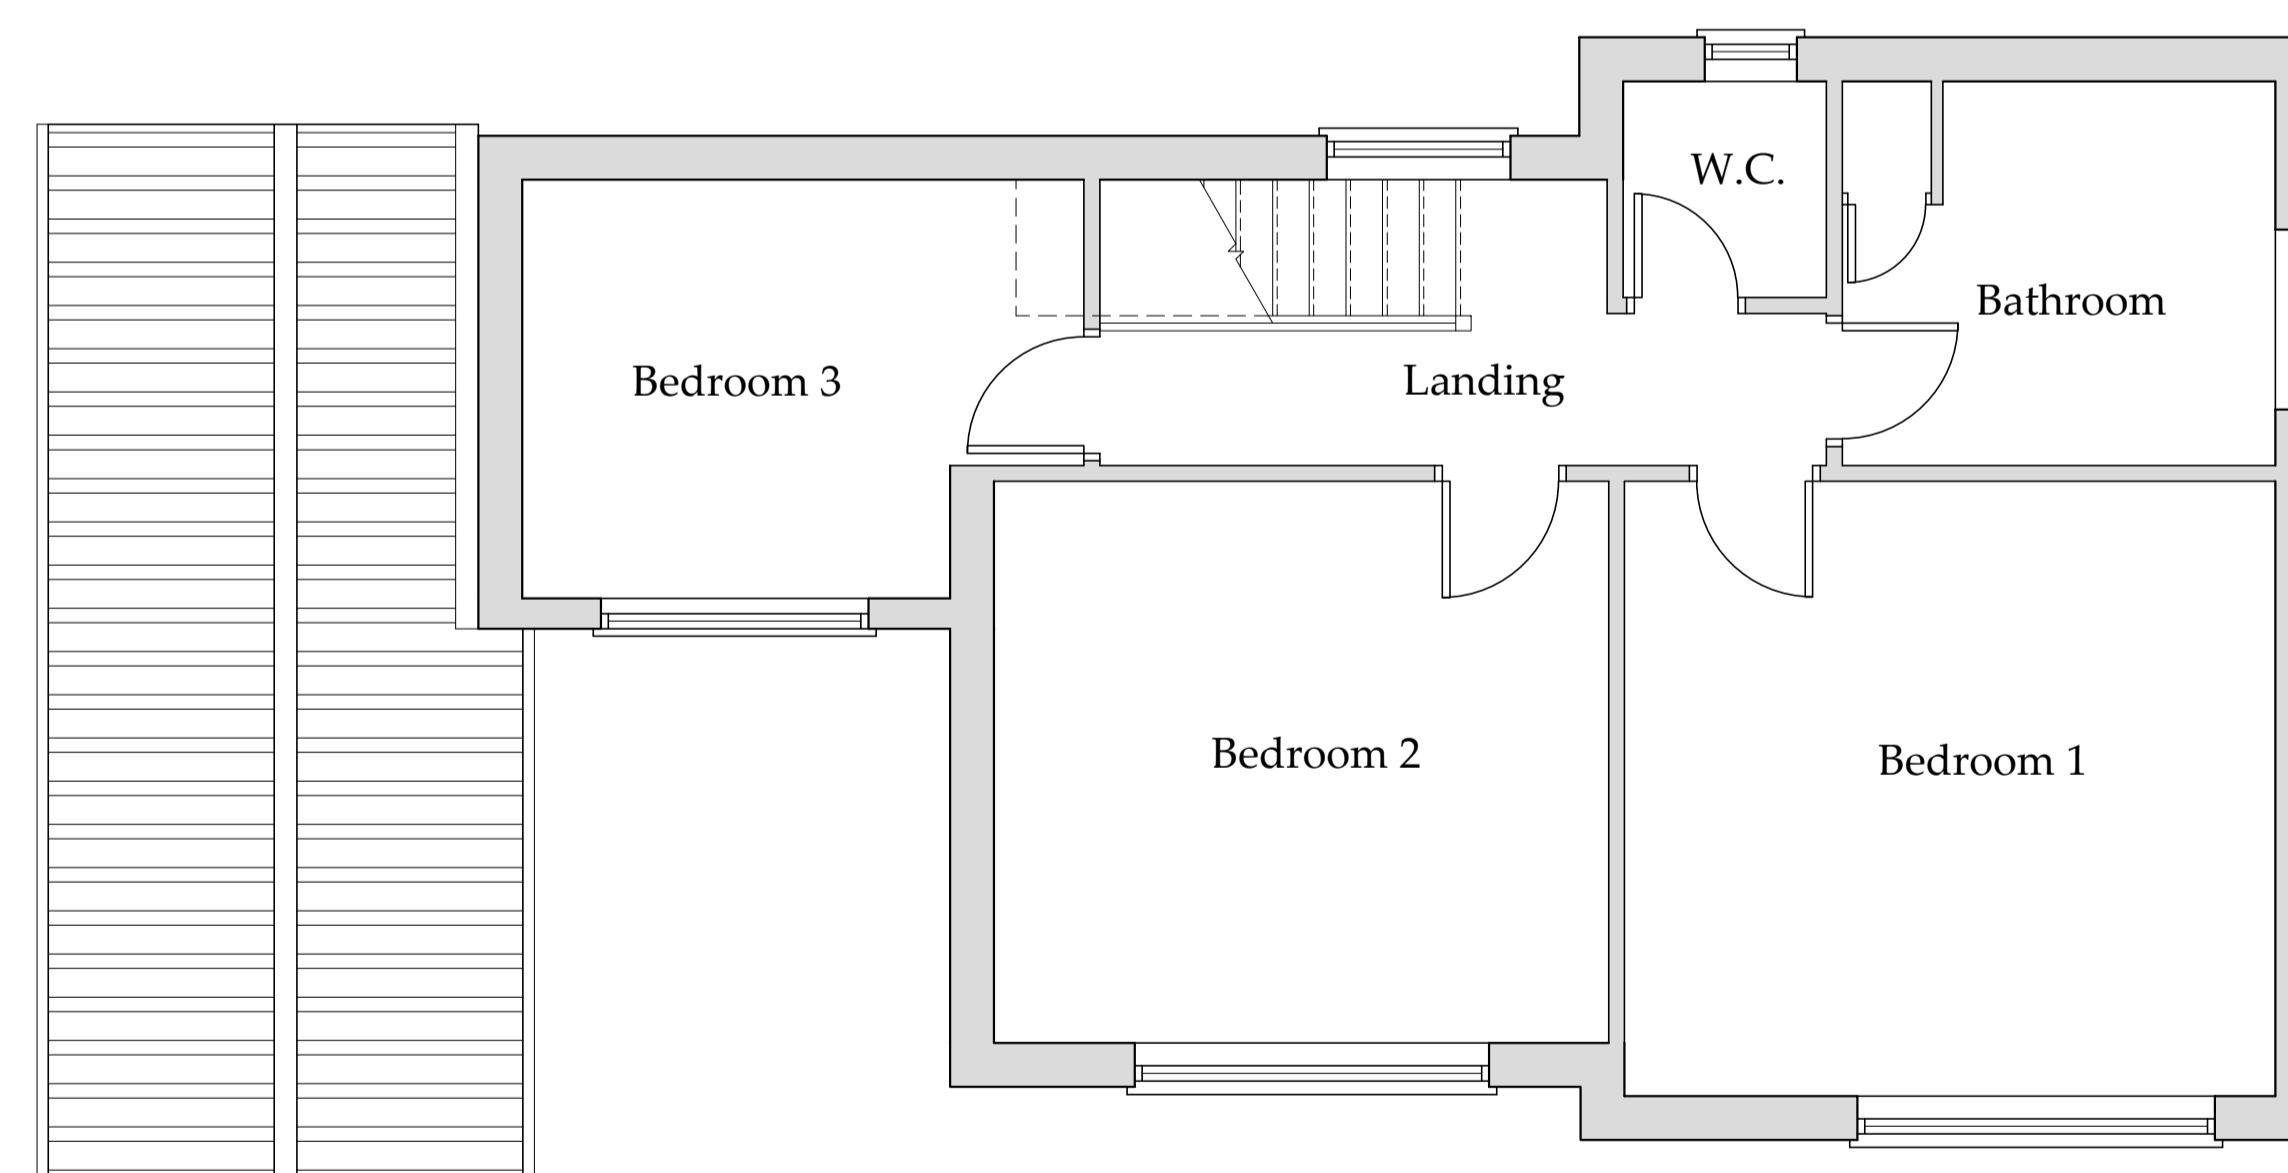

○ **First Floor Plan**  
SCALE: 1:50

Provisional drawing for planning consideration only

REV	DATE	BY	AMENDMENT
B	02/02/22	CE	updated
A	14/09/11	DC	Issue for approval

**bhd partnership**  
 Architecture + Engineering  
 Airy Hill Manor, Waterstead Lane,  
 Whitby, N. Yorks. YO21 1QB.  
 P: +441947 604871 F: +441947 600010  
 E: general@bhdpartnership.com

CLIENT: Mr & Mrs Craven  
 PROJECT: Extension & Alterations to 22 Egton Road, Aislaby

Drawing: Plans and Elevations Existing

DRAWING STATUS: Preliminary

DRAWN: D.Cairns CHECKED: N.Duffield


SCALE @ SIZE: 1:50 @ A1 DATE: 01/09/11

DRAWING No: D10089-02 REV: B

**NYMNP**  
 08/09/2022

**EXISTING**

Do not scale from this drawing, only figured dimensions are to be taken from this drawing. The contractor must verify all dimensions on site before commencing any work or shop drawings. The contractor must report any discrepancies before commencing work. If this drawing exceeds the quantities taken in any way, the technician is to be informed before work is initiated. Work within the construction (design and management) regulations 1994 is not to start until a health & safety plan has been produced. This drawing is copyright and must not be reproduced without consent of BHD Partnership Ltd.

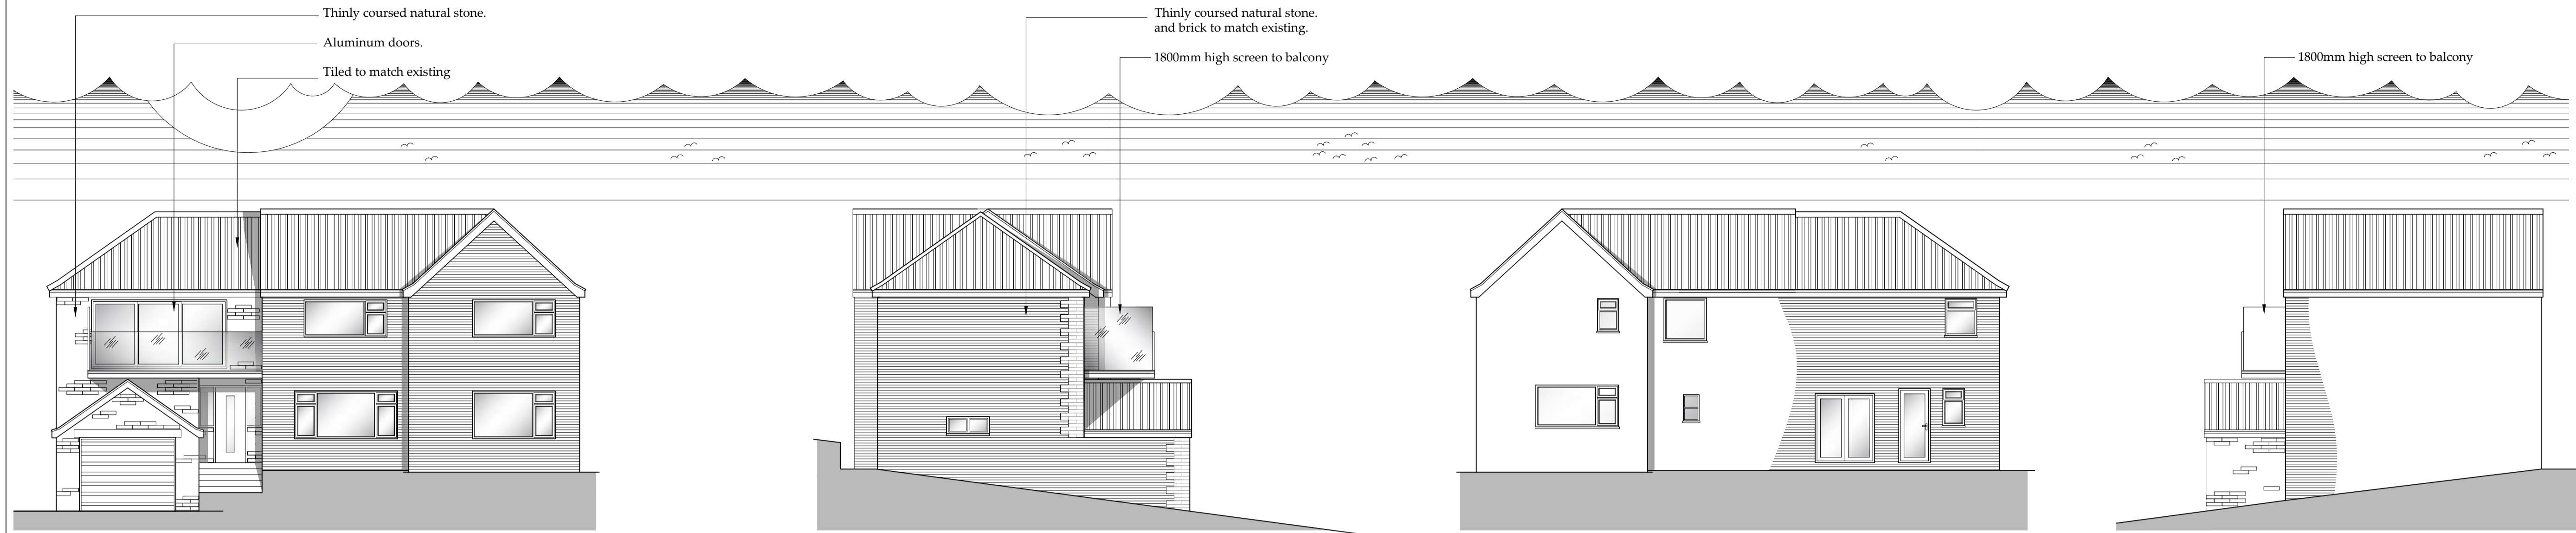


**Front Elevation**  
SCALE: 1:100


**Side Elevation**  
SCALE: 1:100

**Rear Elevation**  
SCALE: 1:100

**Side Elevation**  
SCALE: 1:100

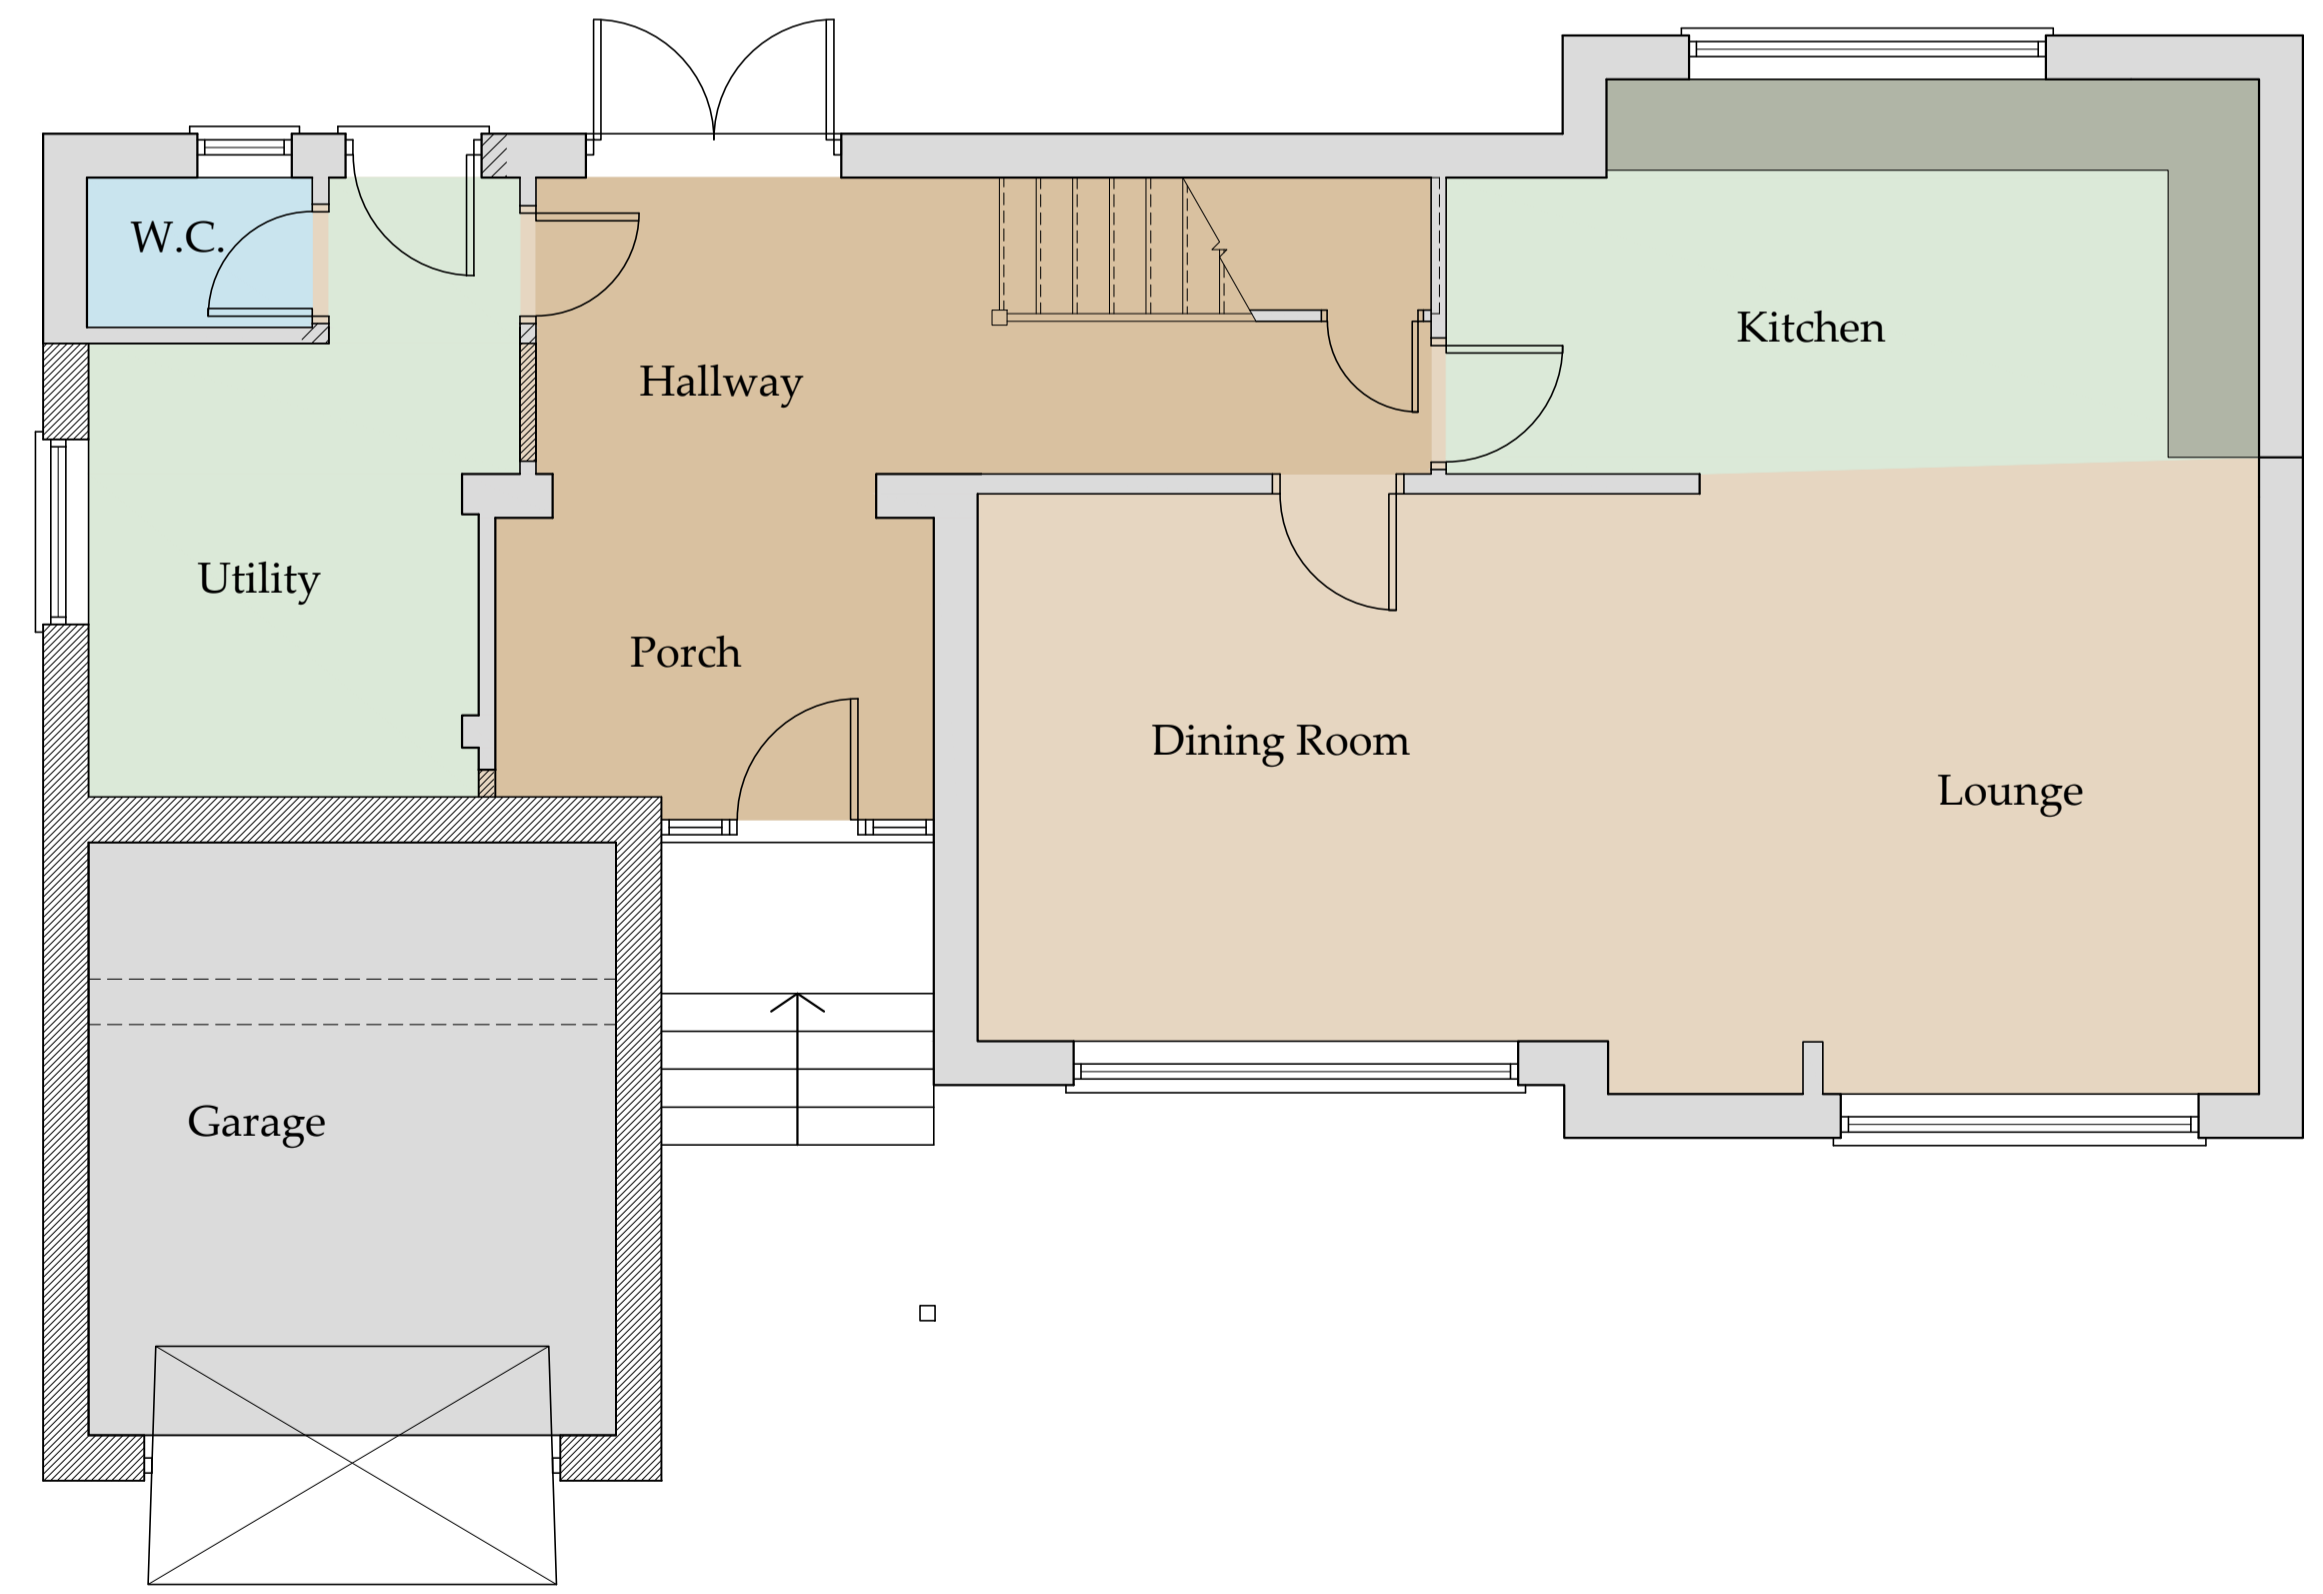

**Ground Floor Plan**  
SCALE: 1:50

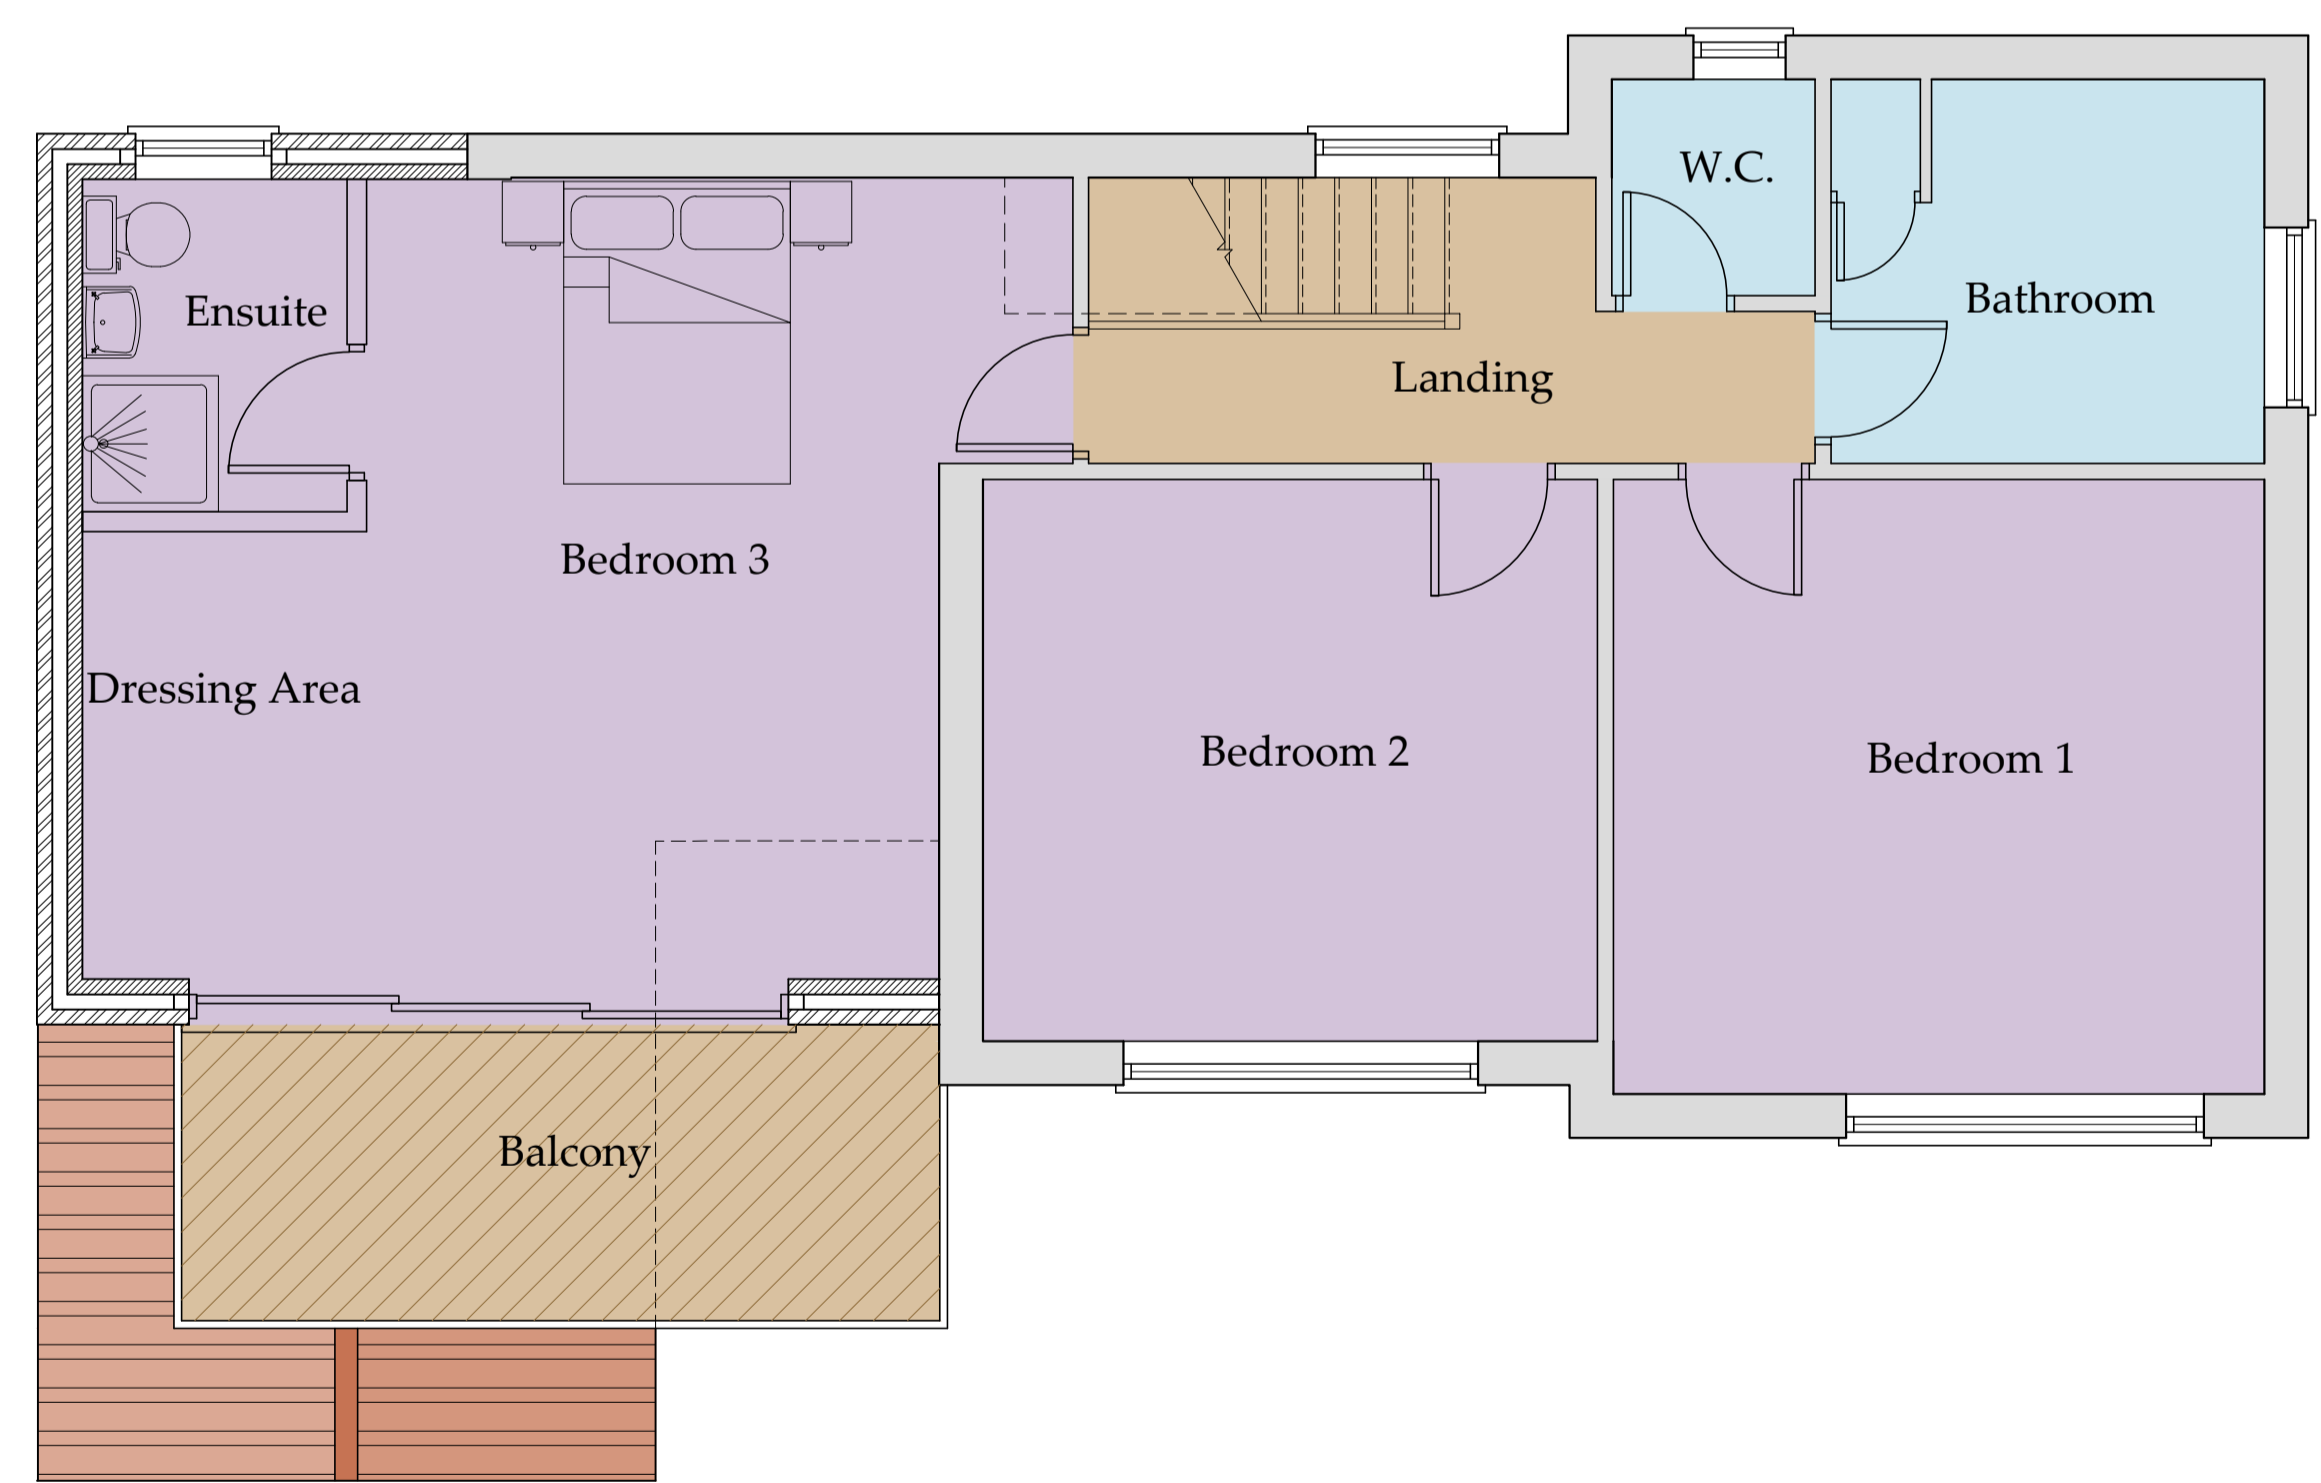

**First Floor Plan**  
SCALE: 1:50

Provisional drawing for planning consideration only

REV	DATE	BY	AMENDMENT
E	08/09/22	CE	Bed 3 amended
D	03/02/22	CE	Materials added
C	02/02/22	CE	Amended to suit client
B	01/02/22	CE	Amended to suit client
A	06/08/15	CE	Issue for approval

**bhd partnership**  
Architecture + Engineering  
Airy Hill Manor, Waterstead Lane, Whitby, N. Yorks. YO21 1QB.  
P: +441947 604871 F: +441947 600010  
E: general@bhdpartnership.com

CLIENT: Mr & Mrs Craven  
PROJECT: Extension & Alterations to 22 Egton Road, Aislaby

Drawing: Plans and Elevations Proposed

DRAWING STATUS: Preliminary	
DRAWN: C Eynon	CHECKED: N.Duffield
SCALE @ SIZE: 1:50 & 1:100 @ A1	DATE: 06/08/15
DRAWING No: D10089-03	REV: E

**NYMNPA**  
08/09/2022

**PROPOSED**