

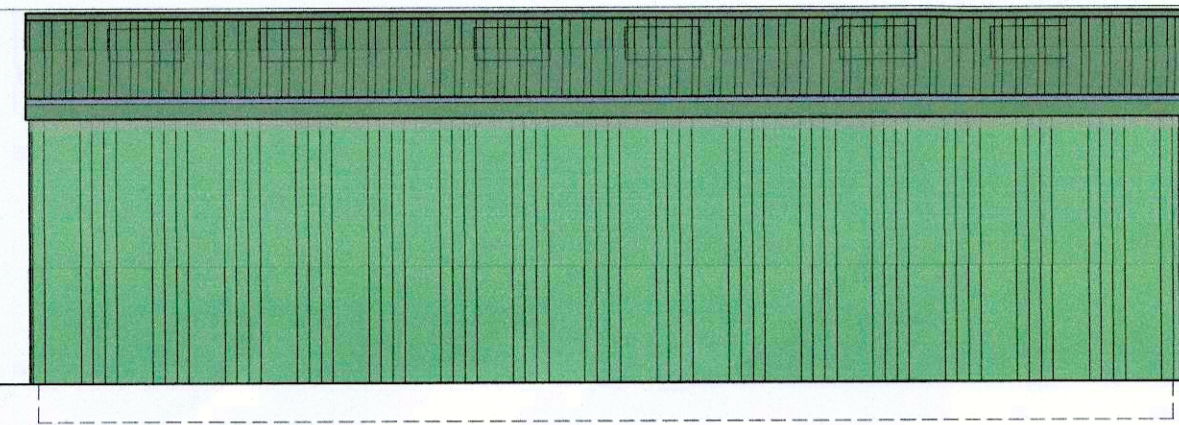


Do not scale from this drawing, only figured dimensions are to be taken from this drawing.  
 The contractor must verify all dimensions on site before commencing any work or shop drawings.  
 The contractor must report any discrepancies before commencing work. If this drawing exceeds the quantities taken in any way, the technician is to be informed before work is initiated.  
 Work within the construction (design and management) regulations 2015 is not to start until a health & safety plan has been produced. This drawing is copyright and must not be reproduced without consent of BHD Partnership Ltd.  
 CDM Regulations  
 Contractor must not start without 'Pre Construction Information' from Principle Designer. If unsure contact BHD.  
 Contractor must agree the 'Principle Contractor' roll with the client prior to commencement of the works.  
 Ensure if required under CDM2015 regulations that the project is notified to the HSE.

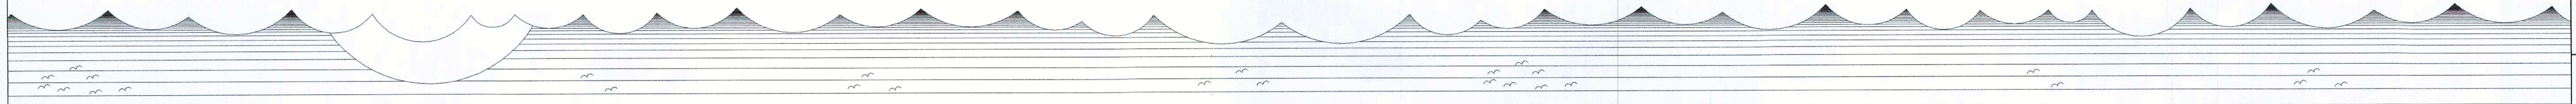


Roller shutter door and personnel door  
 Green profiled sheet roofing


Side Elevation (North)  
 Scale 1:100

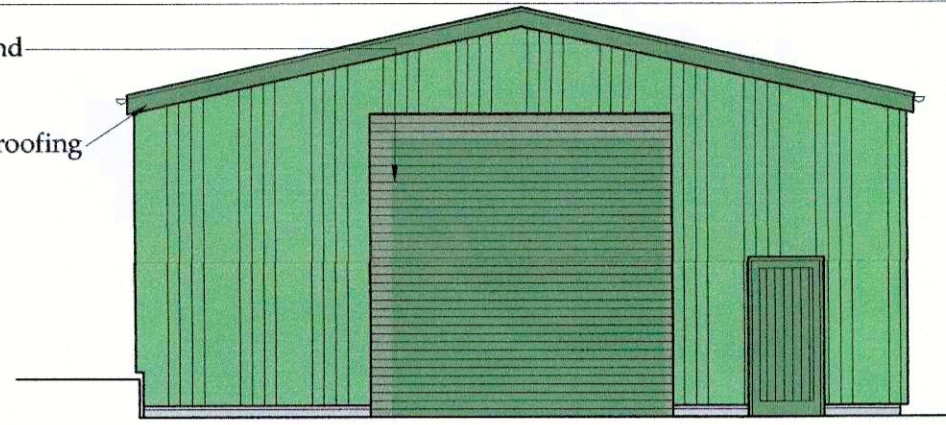

Front Elevation -W  
 Scale 1:100

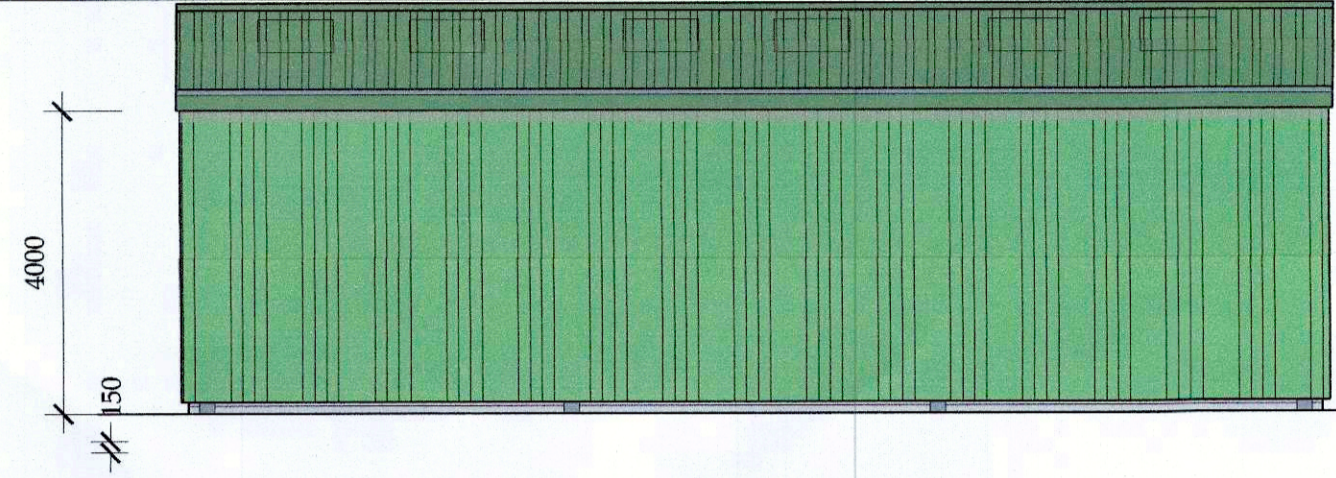


Side Elevation (South)  
 Scale 1:100

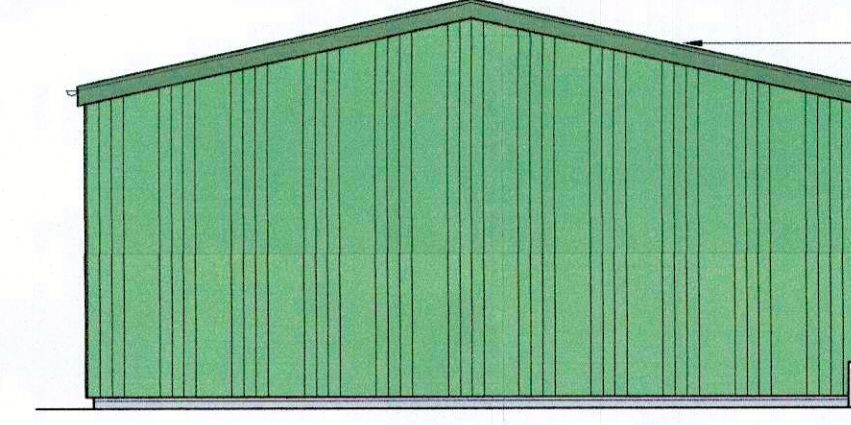


Finishes  
 Translucent roof sheets interspaced.  
 Green profiled steel sheeting to roof and walls.  
 Roller shutter and personnel door to West elevation

Rear Elevation -E  
 Scale 1:100

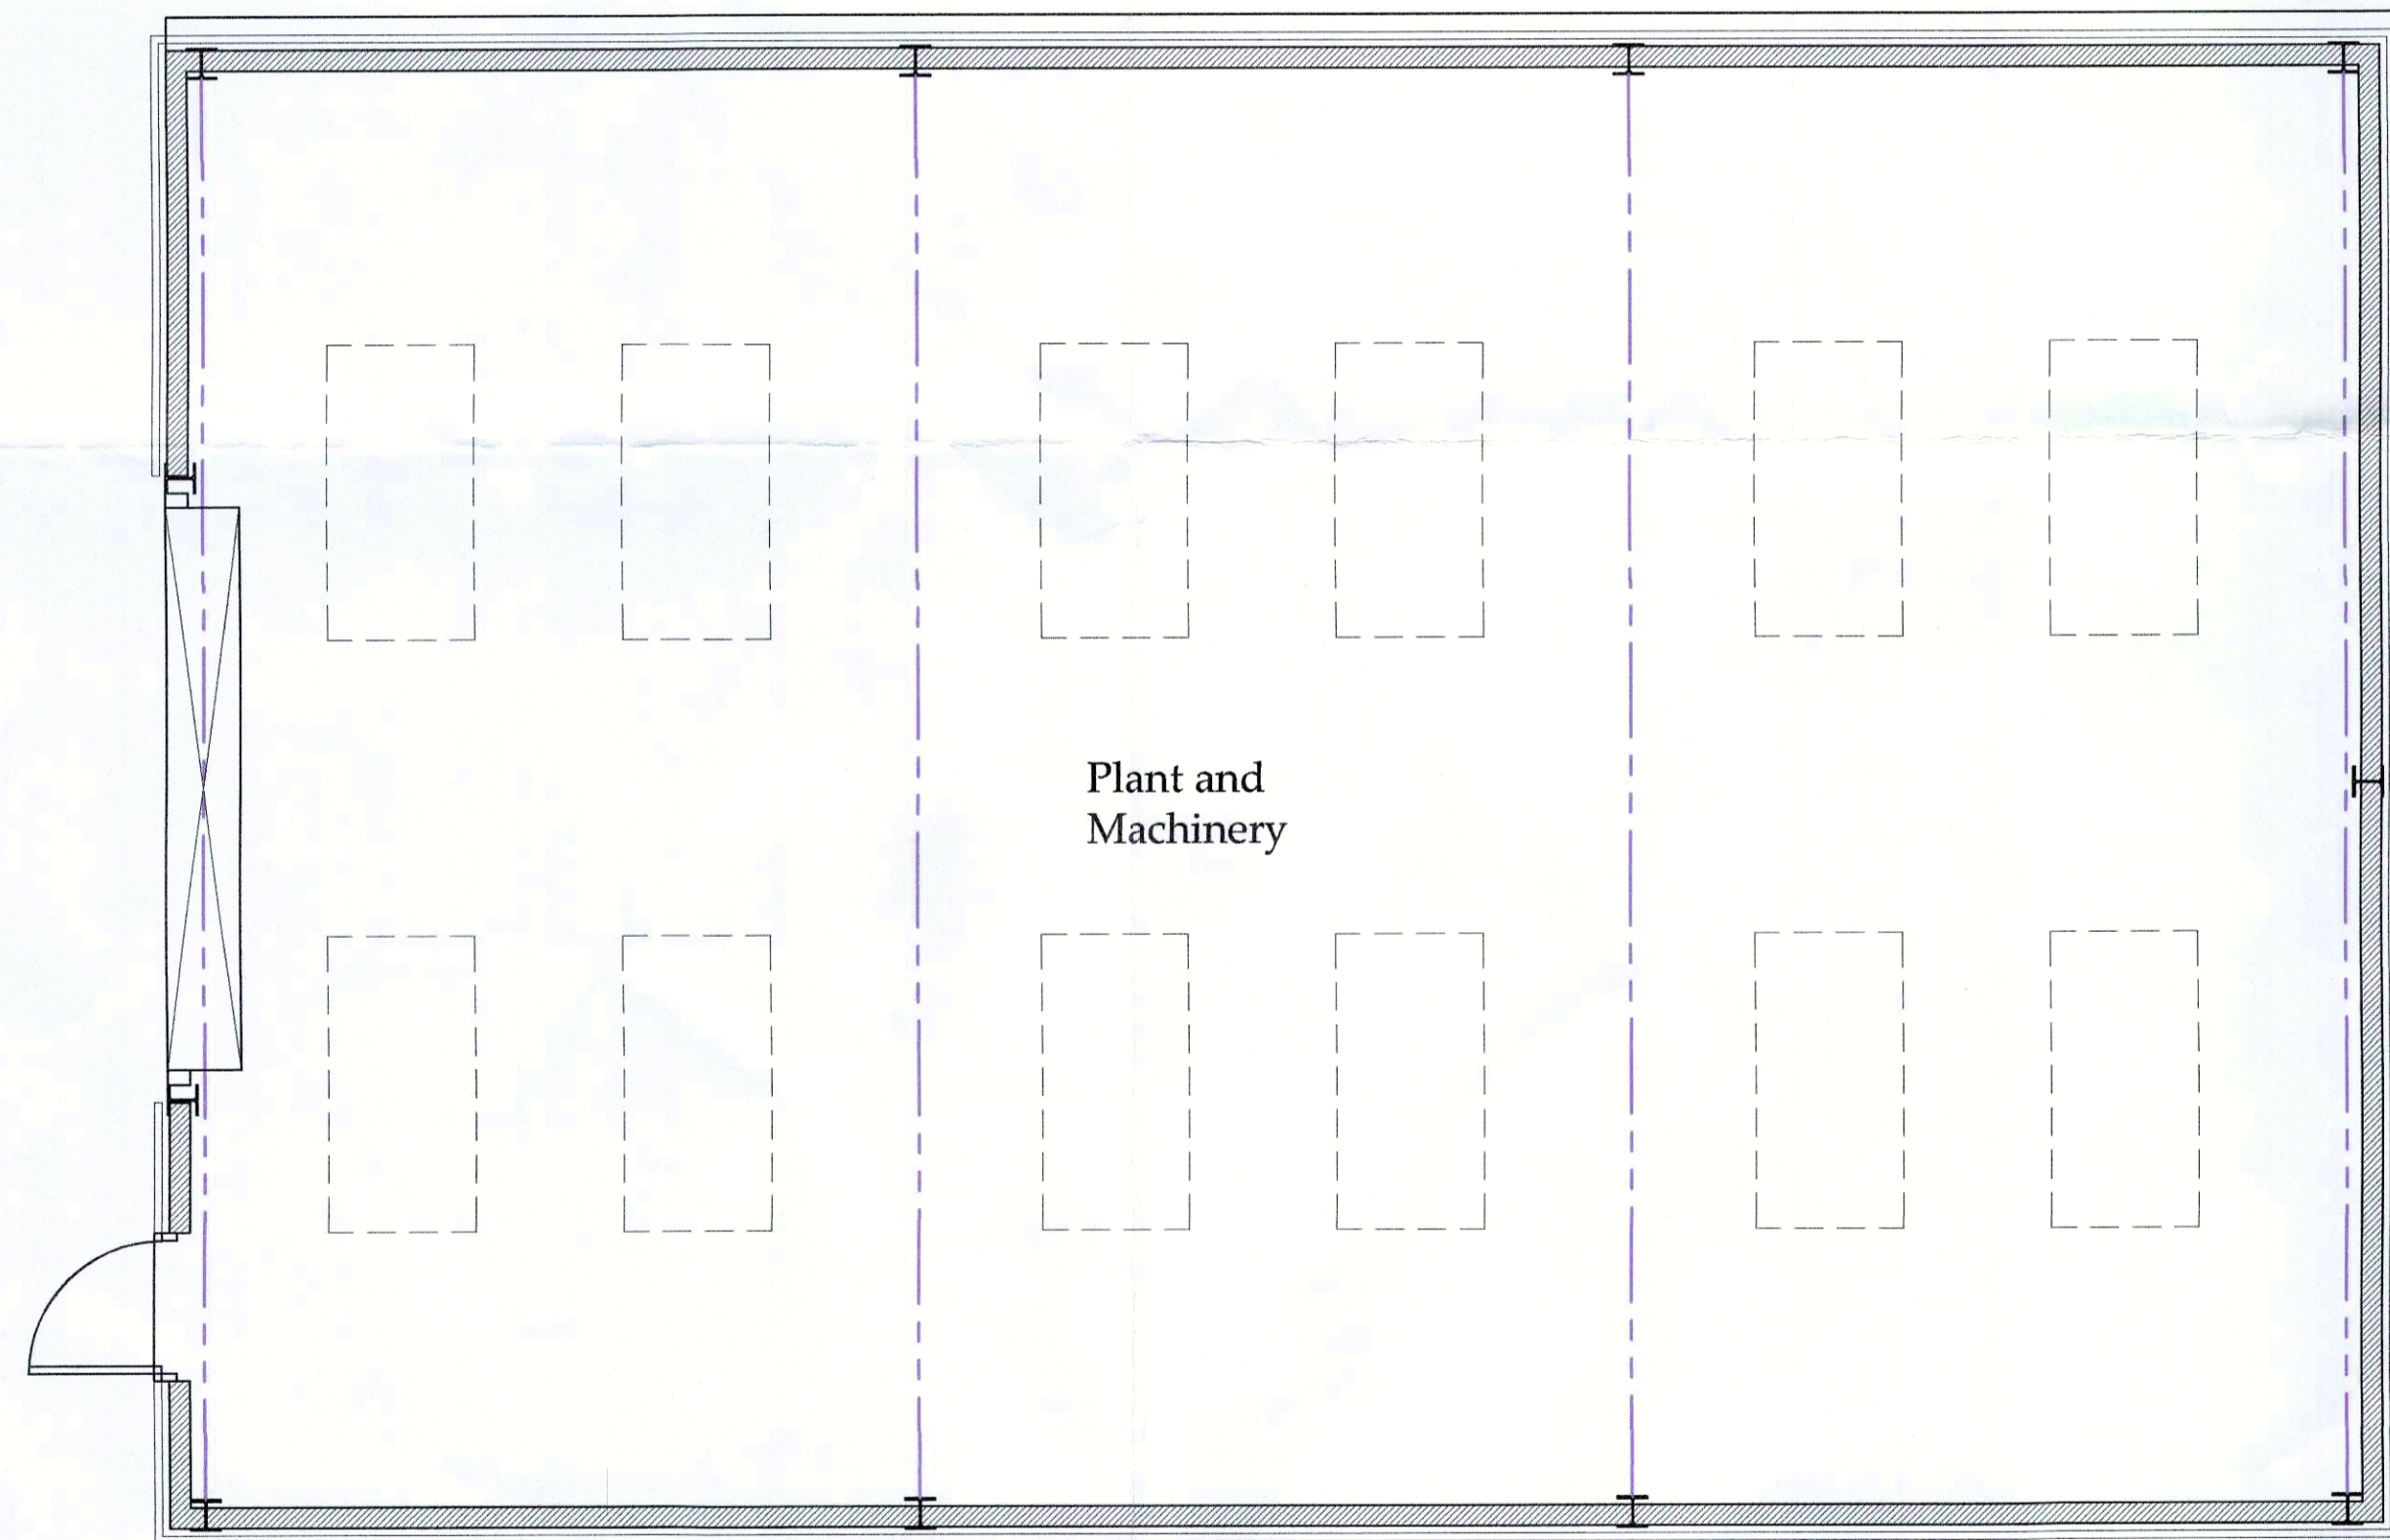

Floor Plan  
 Scale 1:50

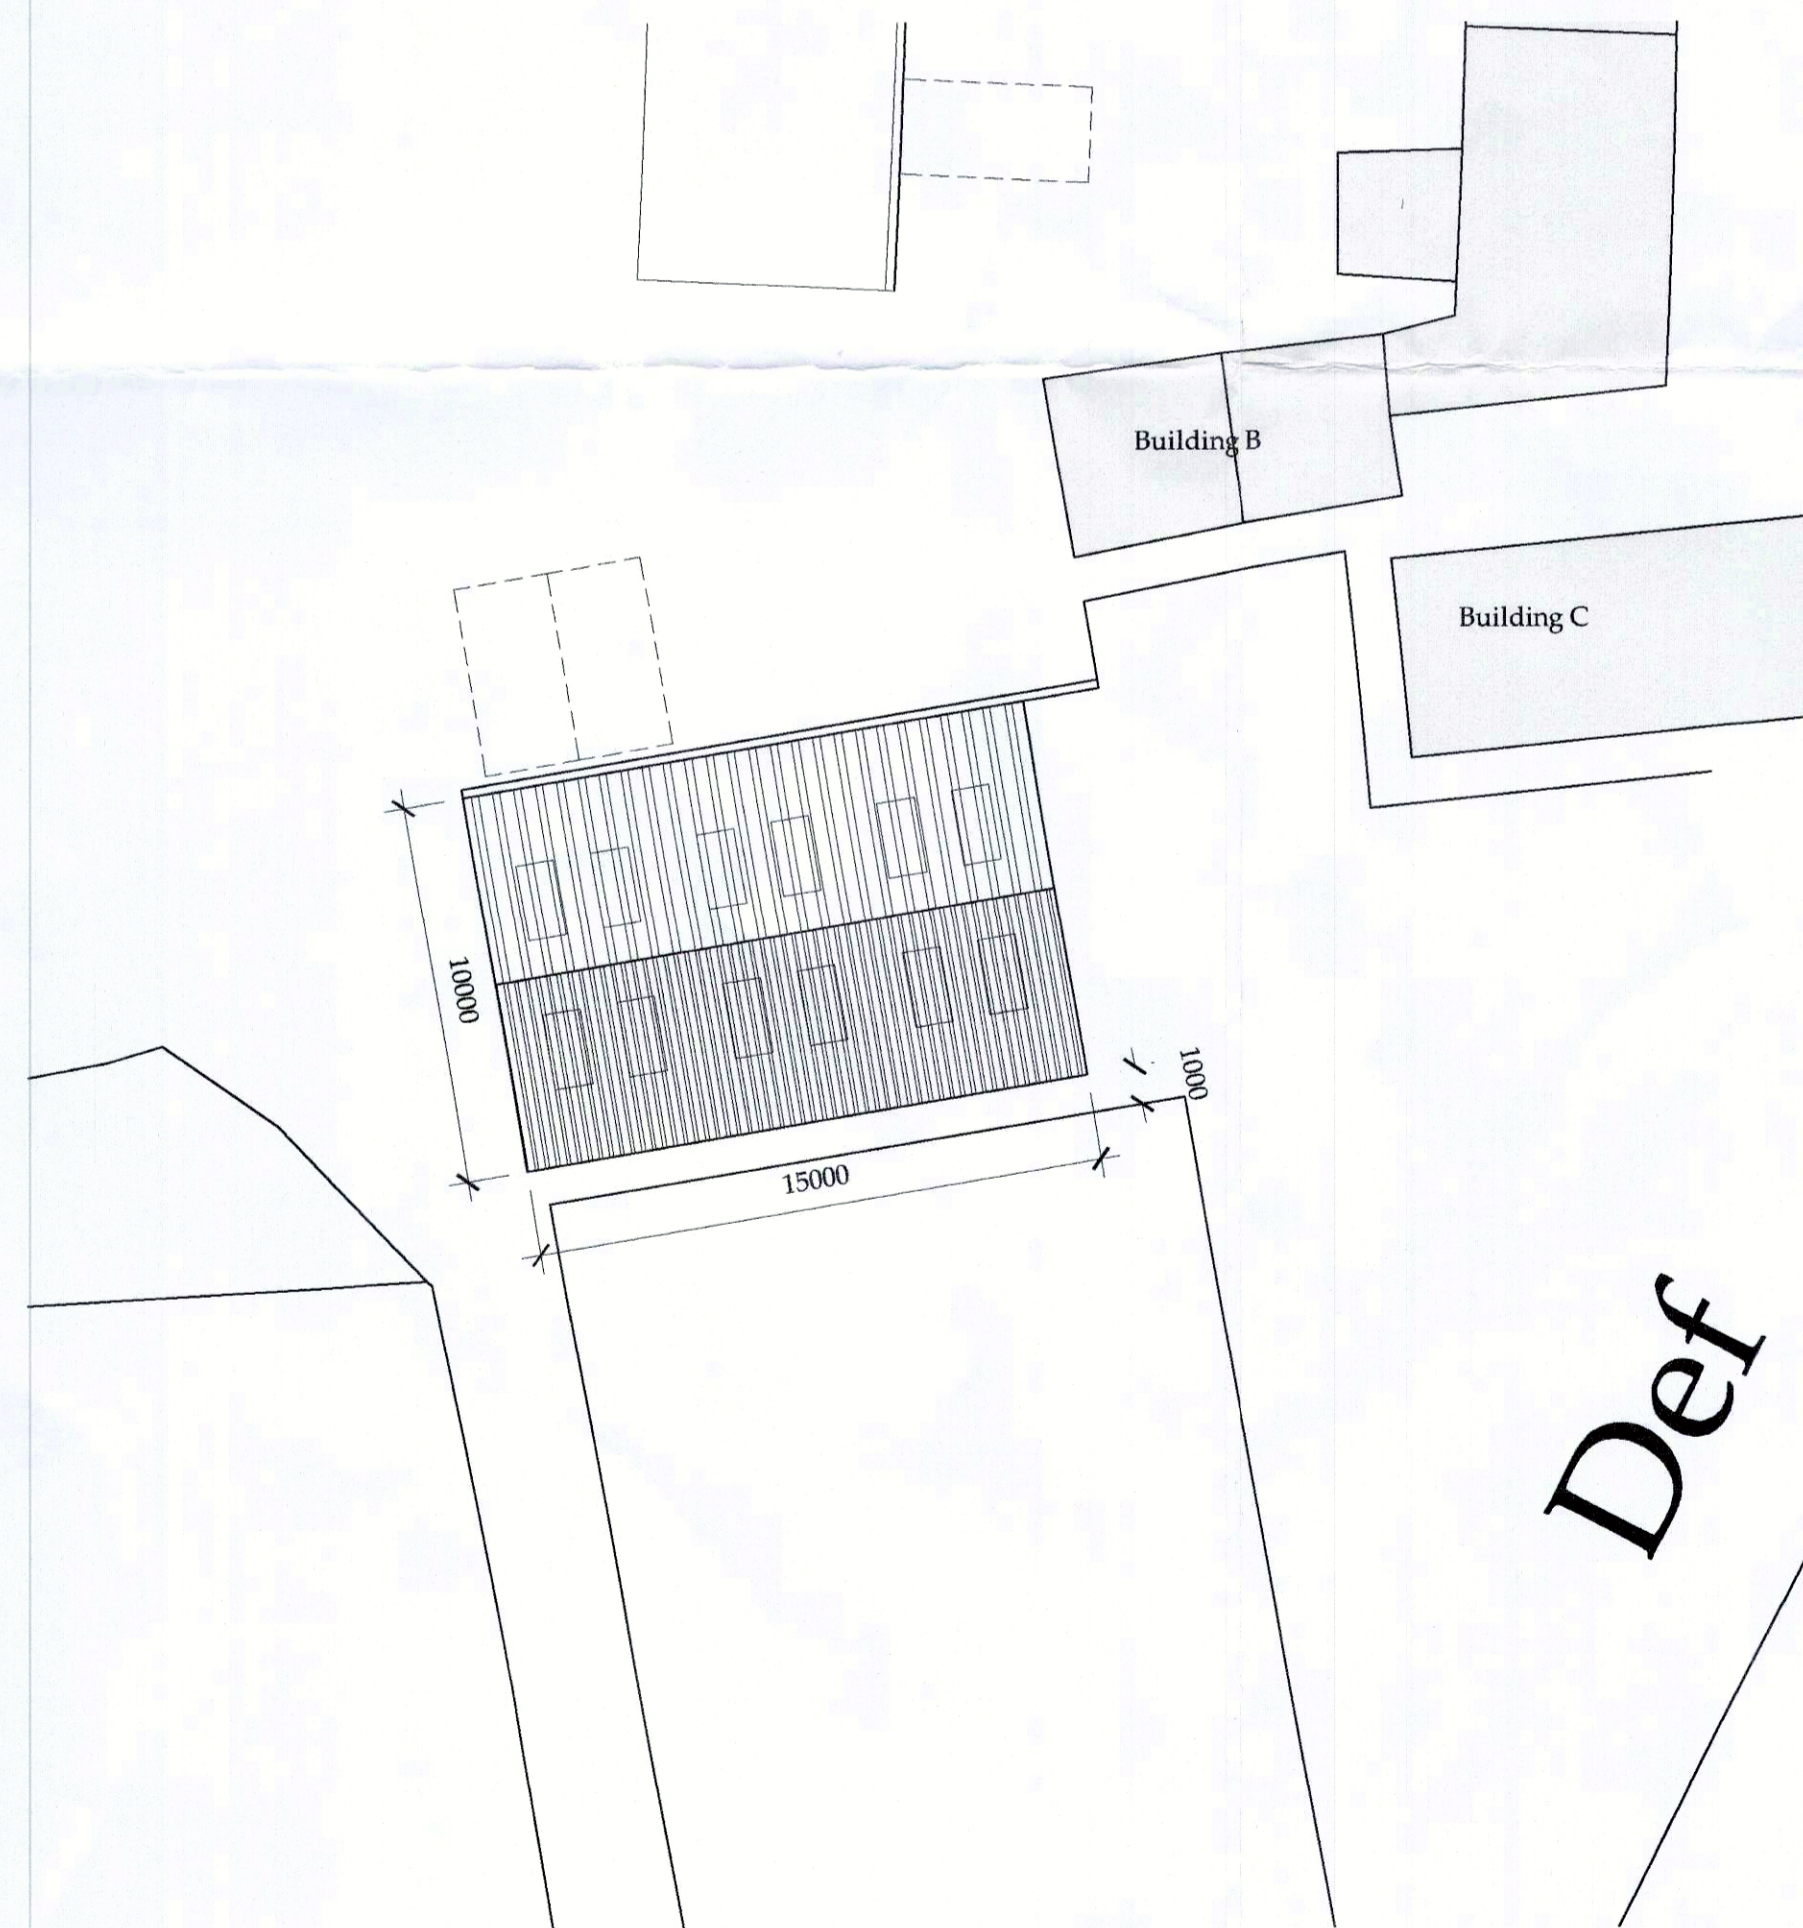

Block Plan  
 Scale 1:200

**NYMNP**

07/09/2022

Drawings for Client and Planning consideration only

E	30/08/22	CE	Sheeting, doors and rooflights
D	14/03/22	CE	Wall added
C	04/02/22	CE	Block Plan amended
B	31/01/22	CE	Store amended
A	19/01/22	CE	Issued for approval

REV	DATE	BY	AMENDMENT
-----	------	----	-----------

**bhd partnership**  
 Architecture + Engineering  
 Airy Hill Manor, Waterstead Lane,  
 Whitby, N. Yorks. YO21 1QB.  
 P: +441947 604871 F: +441947 600010  
 E: general@bhdpartnership.com

CLIENT: Sandfield House Farm

PROJECT: New store  
 Caravan park, Sandsend Road

Drawing: Proposed Floor Plans & Proposed Elevations

DRAWING STATUS: Preliminary

DRAWN: C Eynon CHECKED: N I Duffield

SCALE @ SIZE: As shown @ A1 DATE: 19/01/22

DRAWING NO: D11412-21 REV: E