


Location Plan

Scale 1:1250

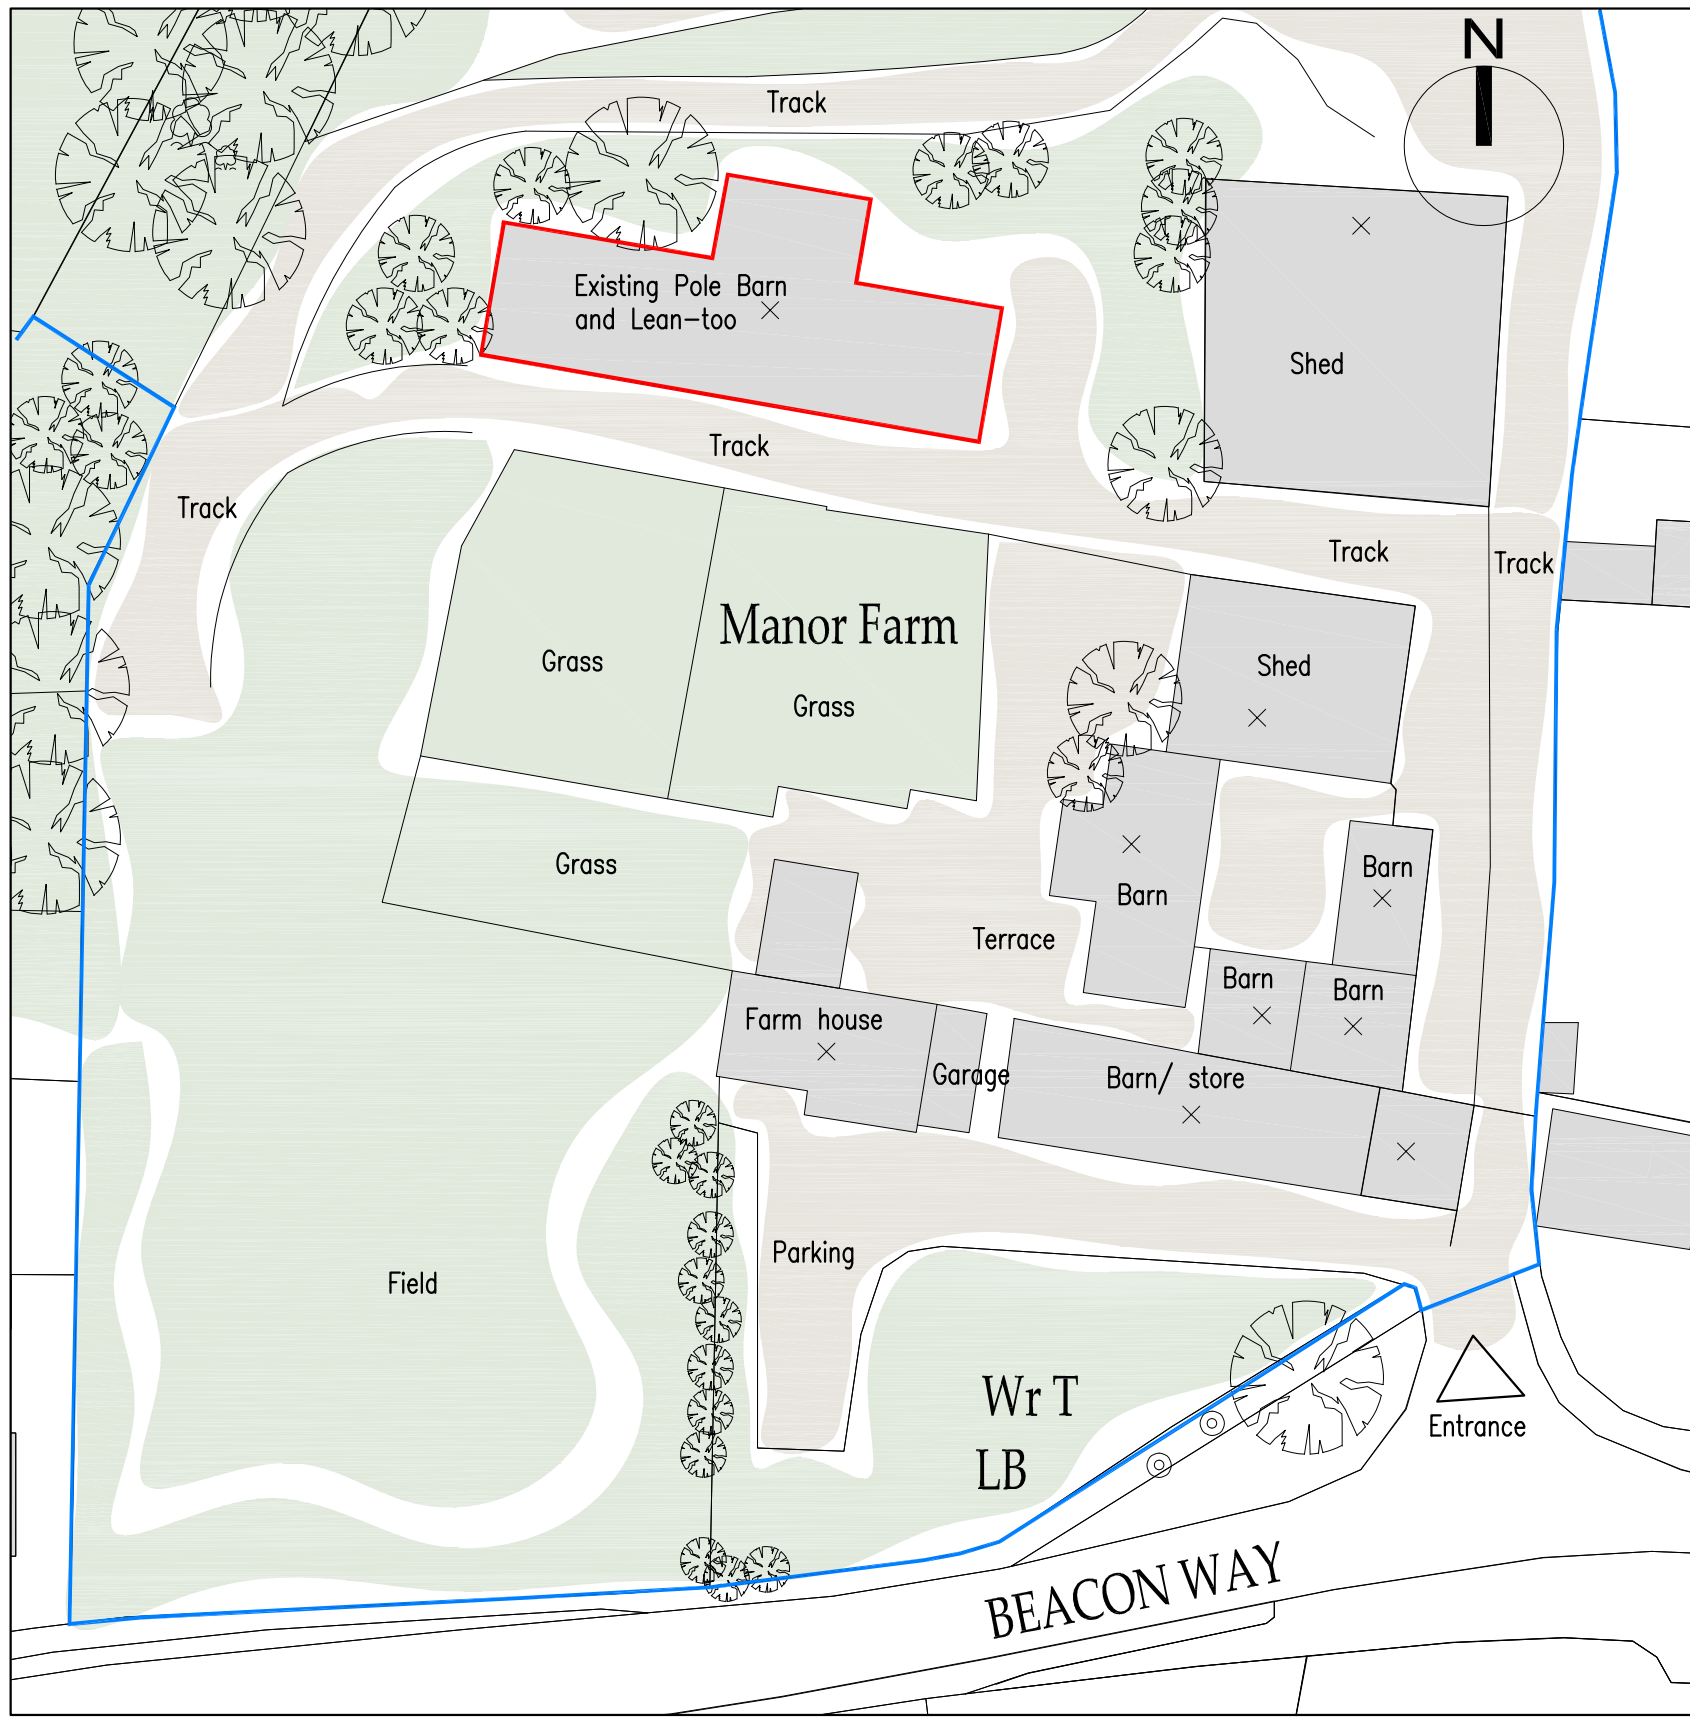

Block Plan

Scale 1:500

Ordnance Survey Licence No. 100002562

b h d partnership

Airy Hill Manor, Whitby, North Yorkshire, UK, YO21 1QB.
Tel: 01947-604871 Fax: 01947-600010
general@bhdpartnership.com www.bhdpartnership.com

- DO NOT SCALE from this drawing. Only figured dimensions are to be taken from this drawing.
- The Contractor must verify all dimensions on site before commencing any work or shop drawings.
- The Contractor must report any discrepancies before commencing work. If this drawing exceeds the quantities taken in any way, the Technician is to be informed before work is initiated.
- Work within The Construction (Design and Management) Regulations 2015 is not to start until a Health & Safety Plan has been produced. This drawing is Copyright and must not be reproduced without consent of BHD Partnership Ltd

REV	DATE	BY	AMENDMENT	CHKD	APVD
C	21.03.22	MK	Drawing revised	TRH	TRH
B	14.02.20	MK	Annotations revised	TRH	TRH
A	23/10/19	CE	Issued for approval	TRH	

CLIENT:
Mr & Mrs Noble


PROJECT:
Manor Farm Beacon Way
Sneaton Whitby

A3 DRN: C Eynon DATE: 23/10/19
SCALE: As shown ISSUE: Preliminary

DRAWING TITLE:
Existing
Site Plan
and
Block Plan


DRAWING NR:
D11659-01

REV:
C

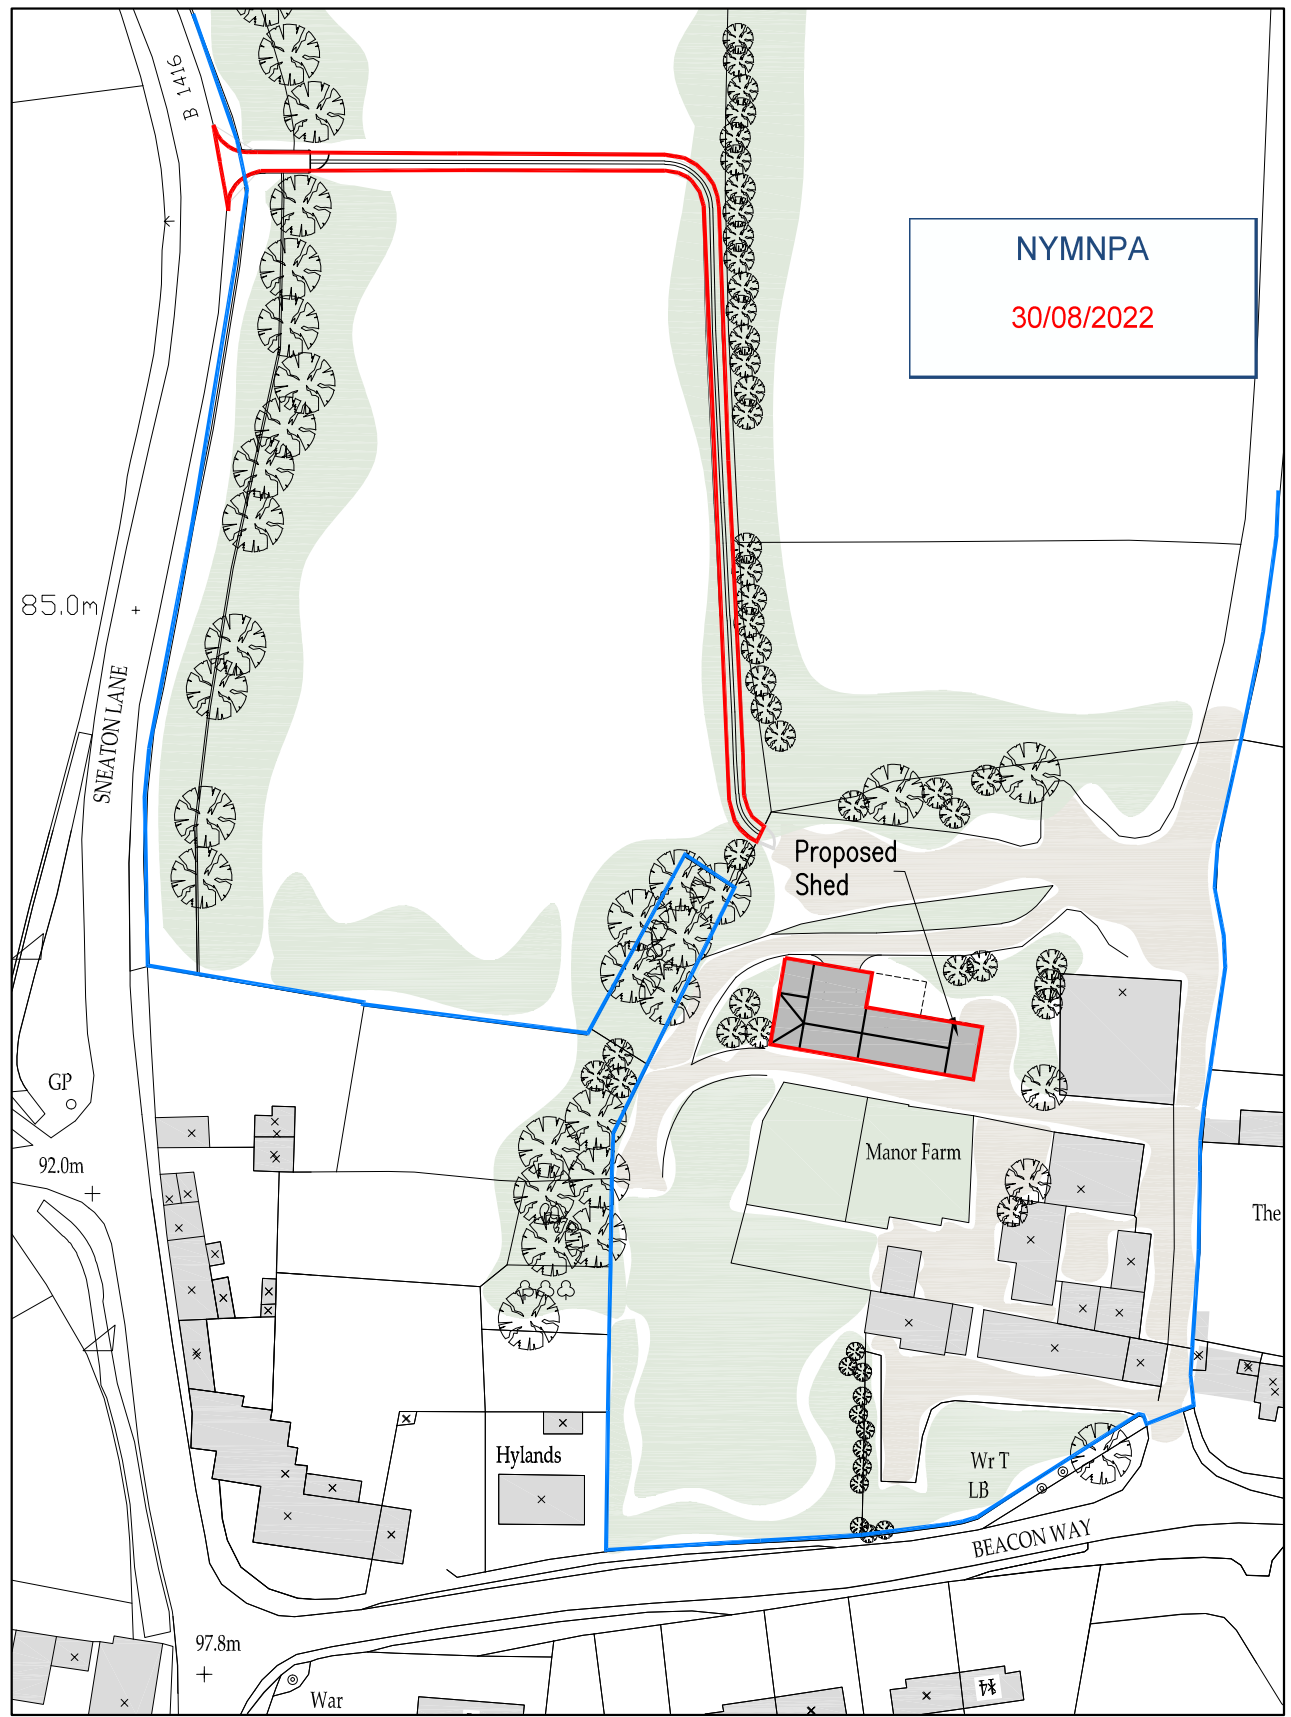

Location Plan

Scale 1:1250

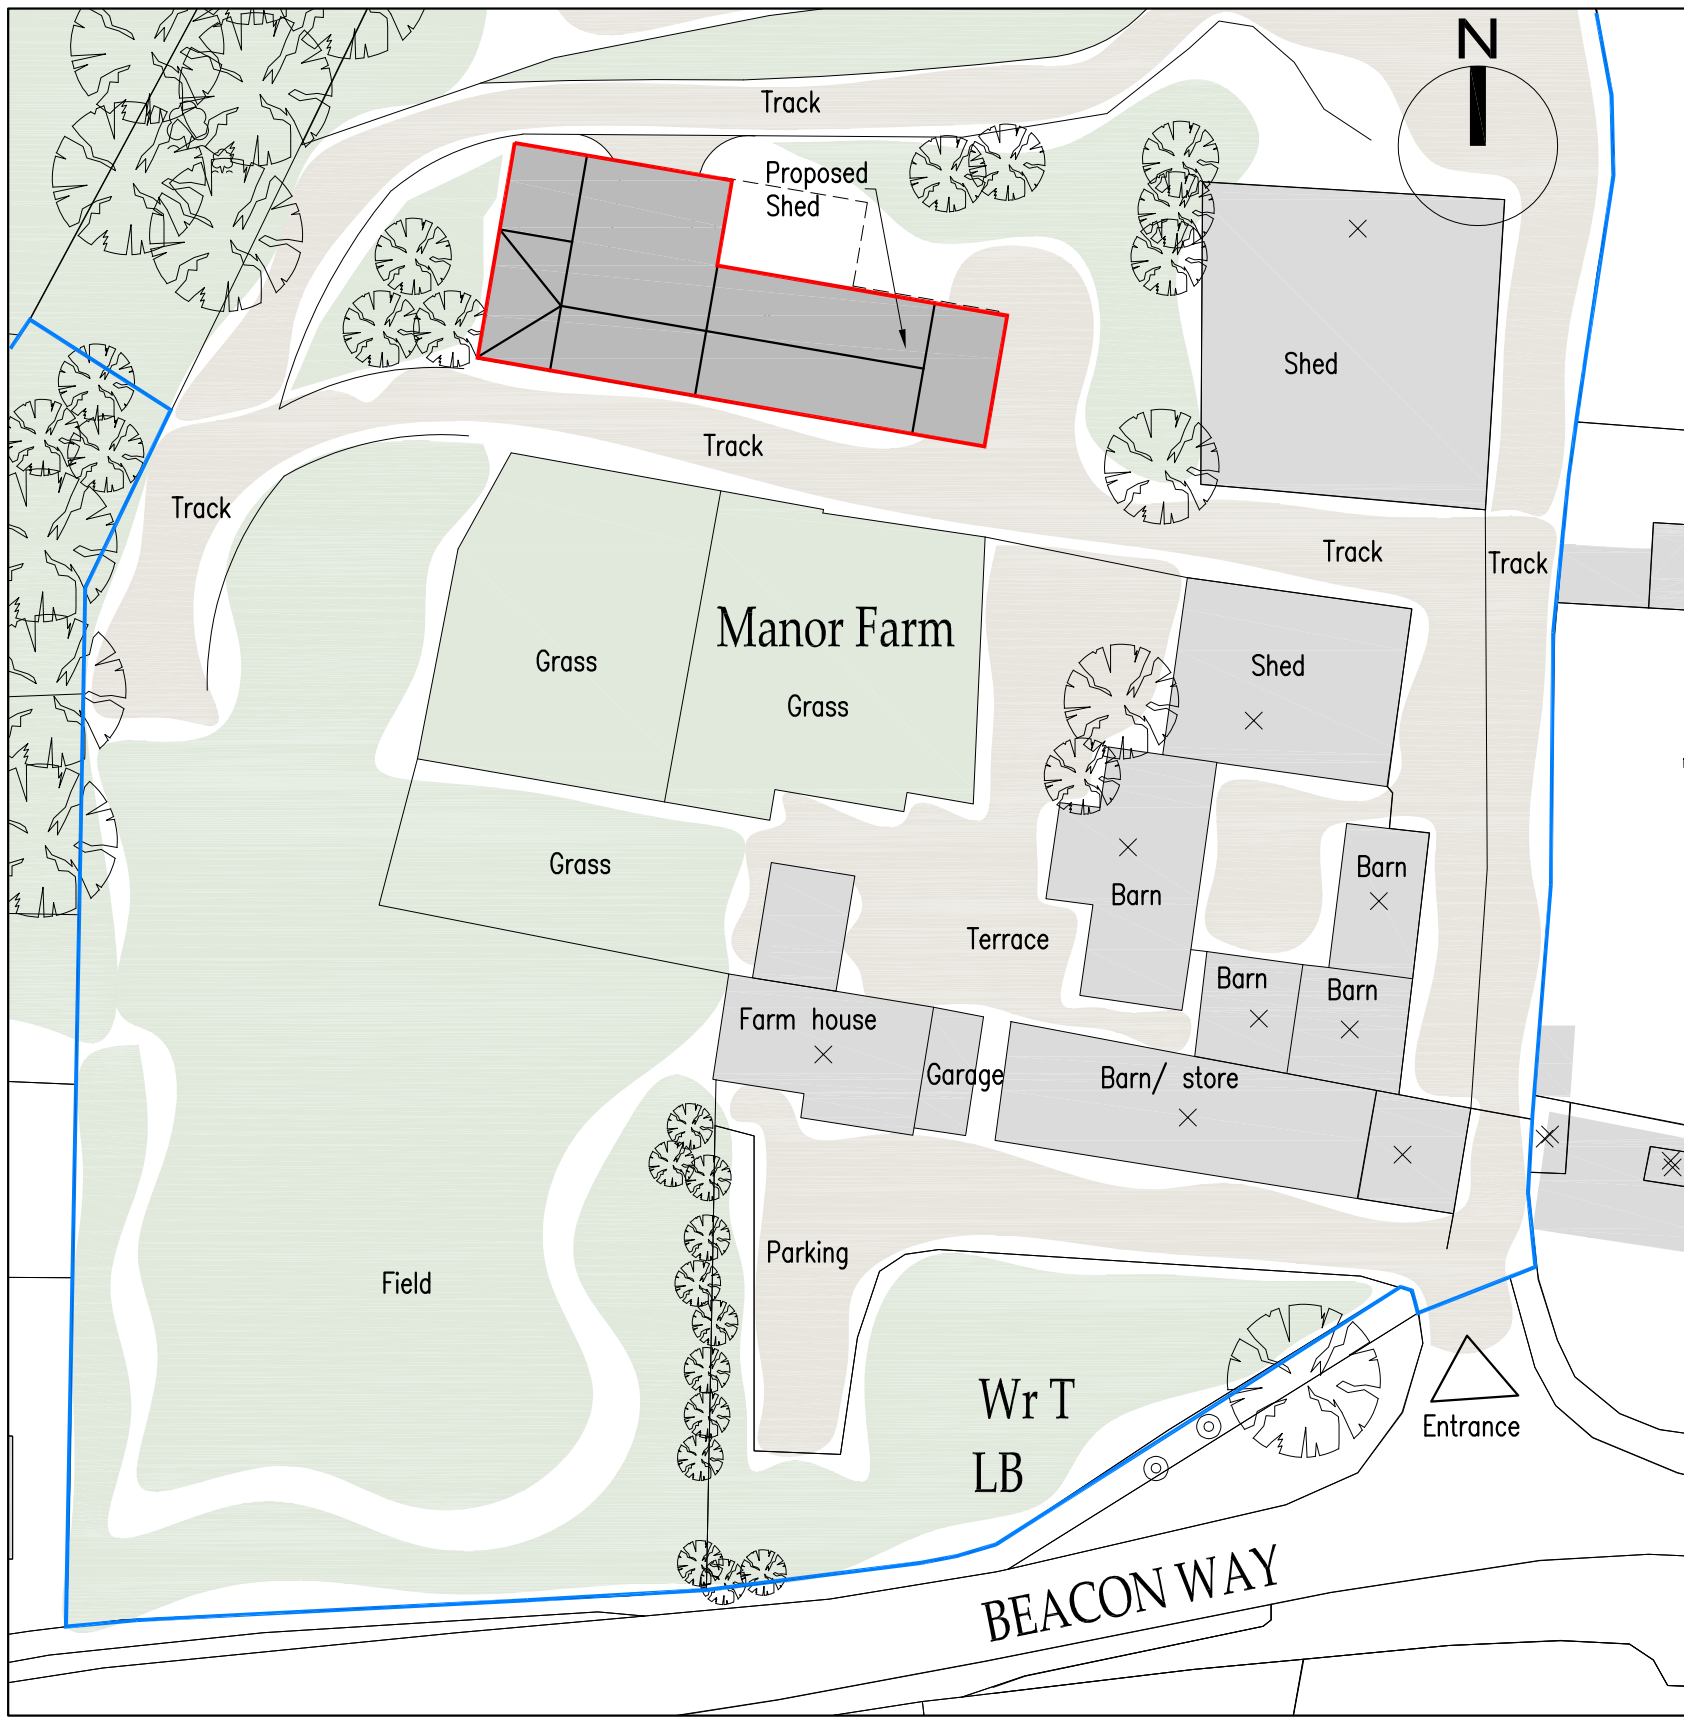

Block Plan

Scale 1:500

Ordnance Survey Licence No. 100002562

b h d partnership

Airy Hill Manor, Whitby, North Yorkshire, UK, YO21 1QB.
Tel: 01947-604871 Fax: 01947-600010
general@bhdpartnership.com www.bhdpartnership.com

- DO NOT SCALE from this drawing. Only figured dimensions are to be taken from this drawing.
- The Contractor must verify all dimensions on site before commencing any work or shop drawings.
- The Contractor must report any discrepancies before commencing work. If this drawing exceeds the quantities taken in any way, the Technician is to be informed before work is initiated.
- Work within The Construction (Design and Management) Regulations 2015 is not to start until a Health & Safety Plan has been produced. This drawing is Copyright and must not be reproduced without consent of BHD Partnership Ltd

REV	DATE	BY	AMENDMENT	CHKD	APVD
A	21.03.22	MK	Issued for approval	TRH	TRH

CLIENT:
Mr & Mrs Noble

PROJECT:
Manor Farm Beacon Way
Sneaton Whitby


A3 DRN: M.Kay DATE: 21.03.2022
SCALE: As shown ISSUE: Preliminary

DRAWING TITLE:
Proposed
Site Plan
and
Block Plan


DRAWING NR:
D11659-15

REV:
A


Do not scale from this drawing, only figured dimensions are to be taken from this drawing. The contractor must verify all dimensions on site before commencing any work or shop drawings. The contractor must report any discrepancies before commencing work. If this drawing exceeds the quantities taken in any way, the technician is to be informed before work is initiated. Work within the construction (design and management) regulations 2015 is not to start until a health & safety plan has been produced. This drawing is copyright and must not be reproduced without consent of BHD Partnership Ltd. **COM Regulations** Contractor must not start without 'Pre Construction Information' from Principle Designer. If unsure contact BHD. Contractor must agree the 'Principle Contractor' roll with the client prior to commencement of the works. Ensure if required under COM2015 regulations that the project is notified to the HSE.

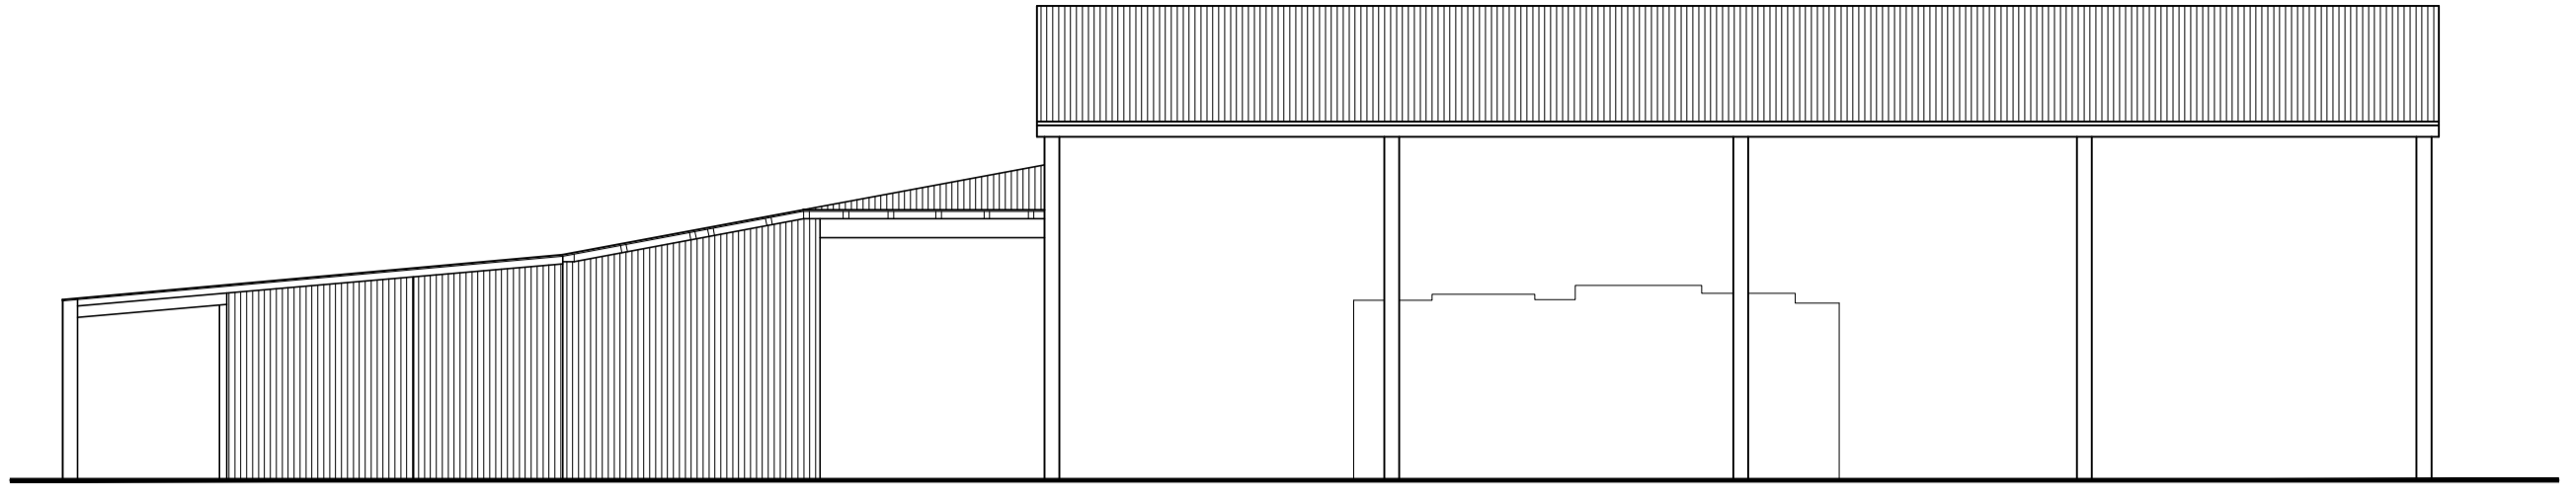


Front Elevation
Scale 1:100

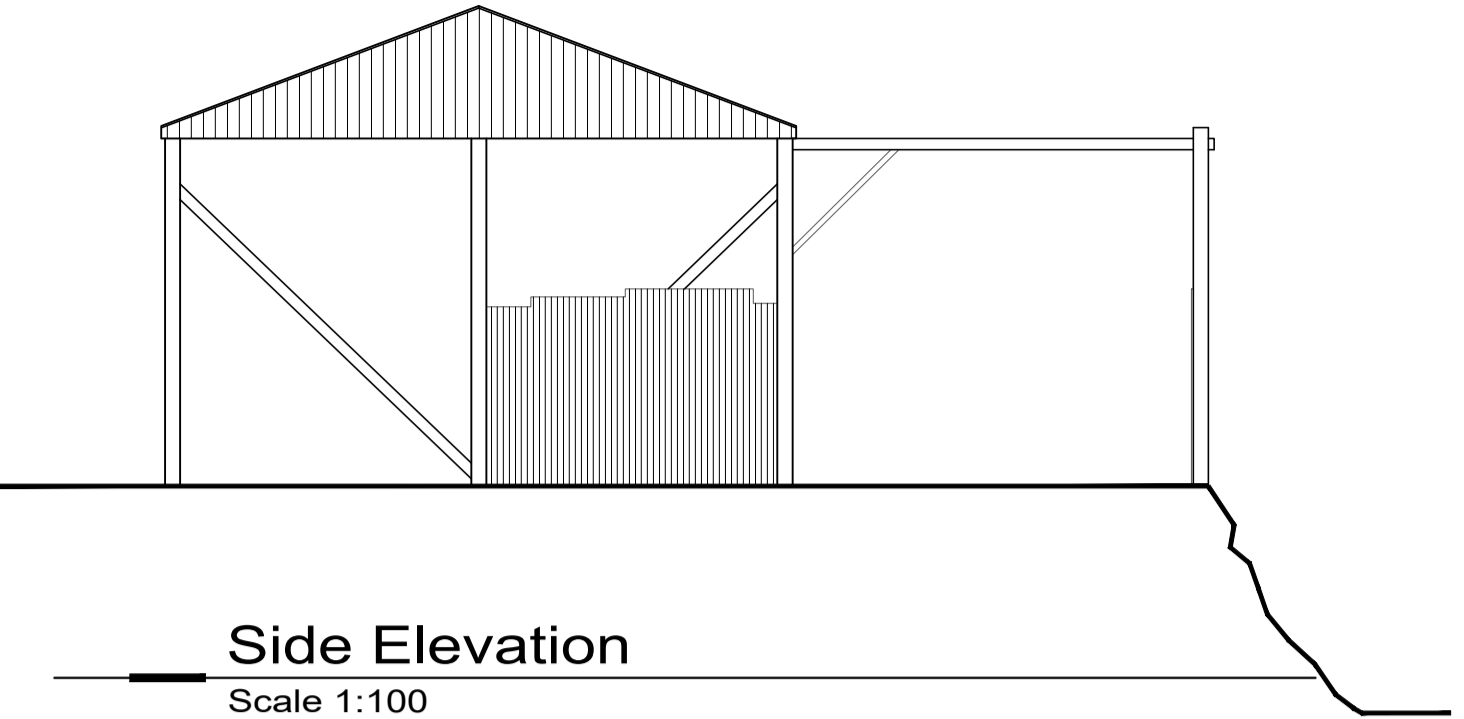

Side Elevation
Scale 1:100

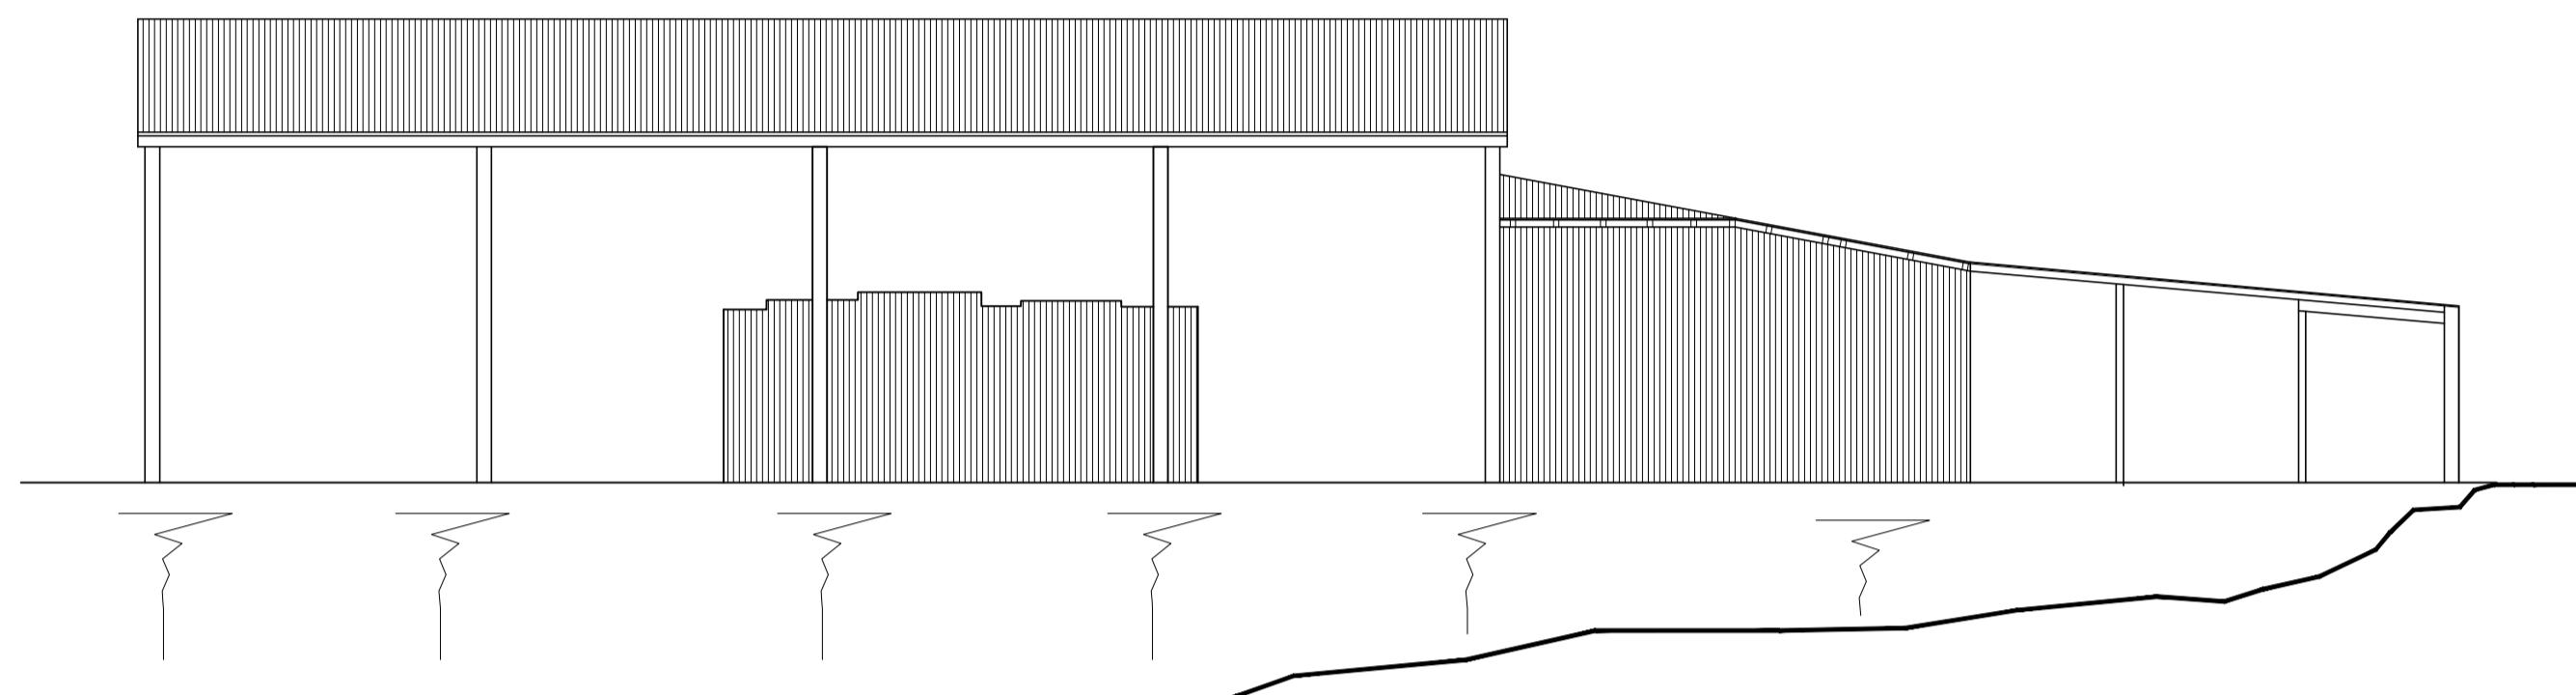


Rear Elevation
Scale 1:100

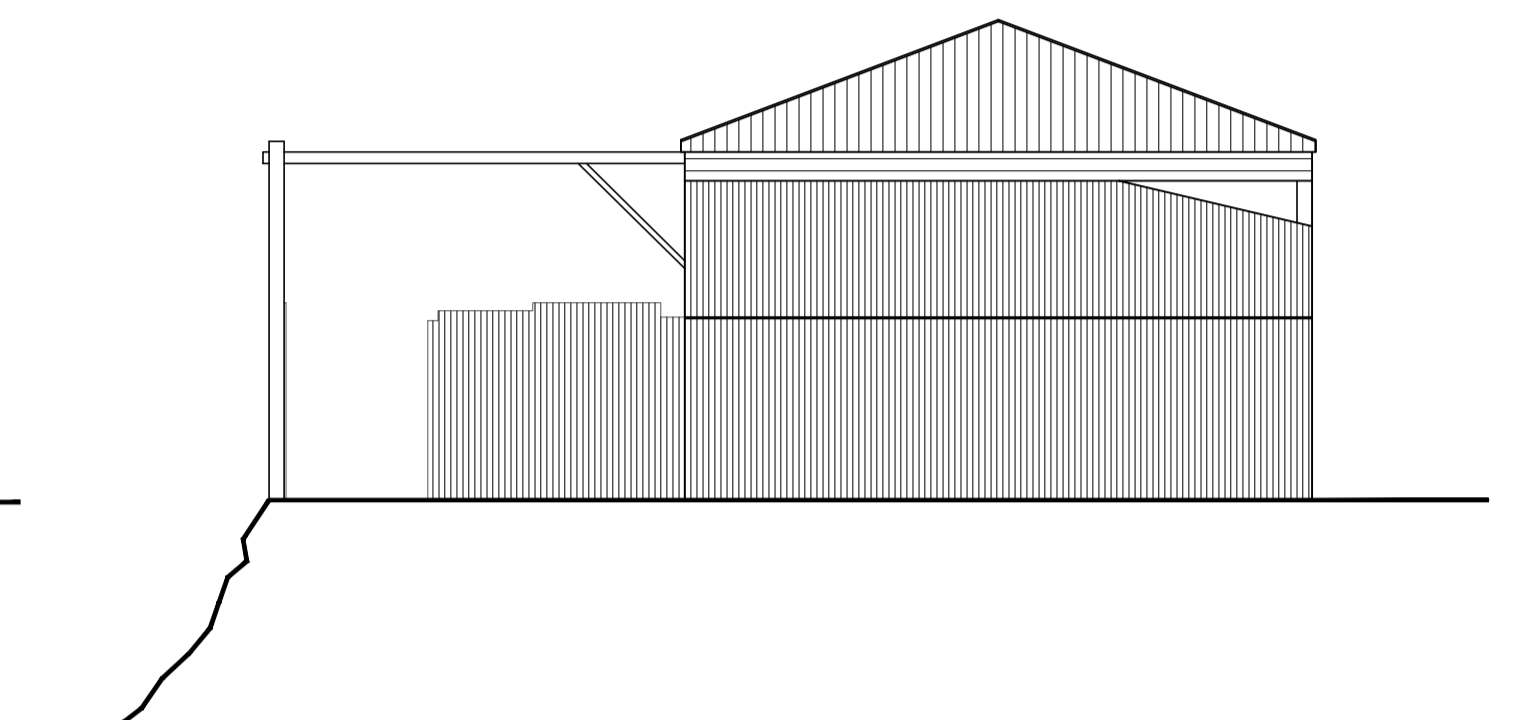

Side Elevation
Scale 1:100

EXISTING

NYMNPA
30/08/2022

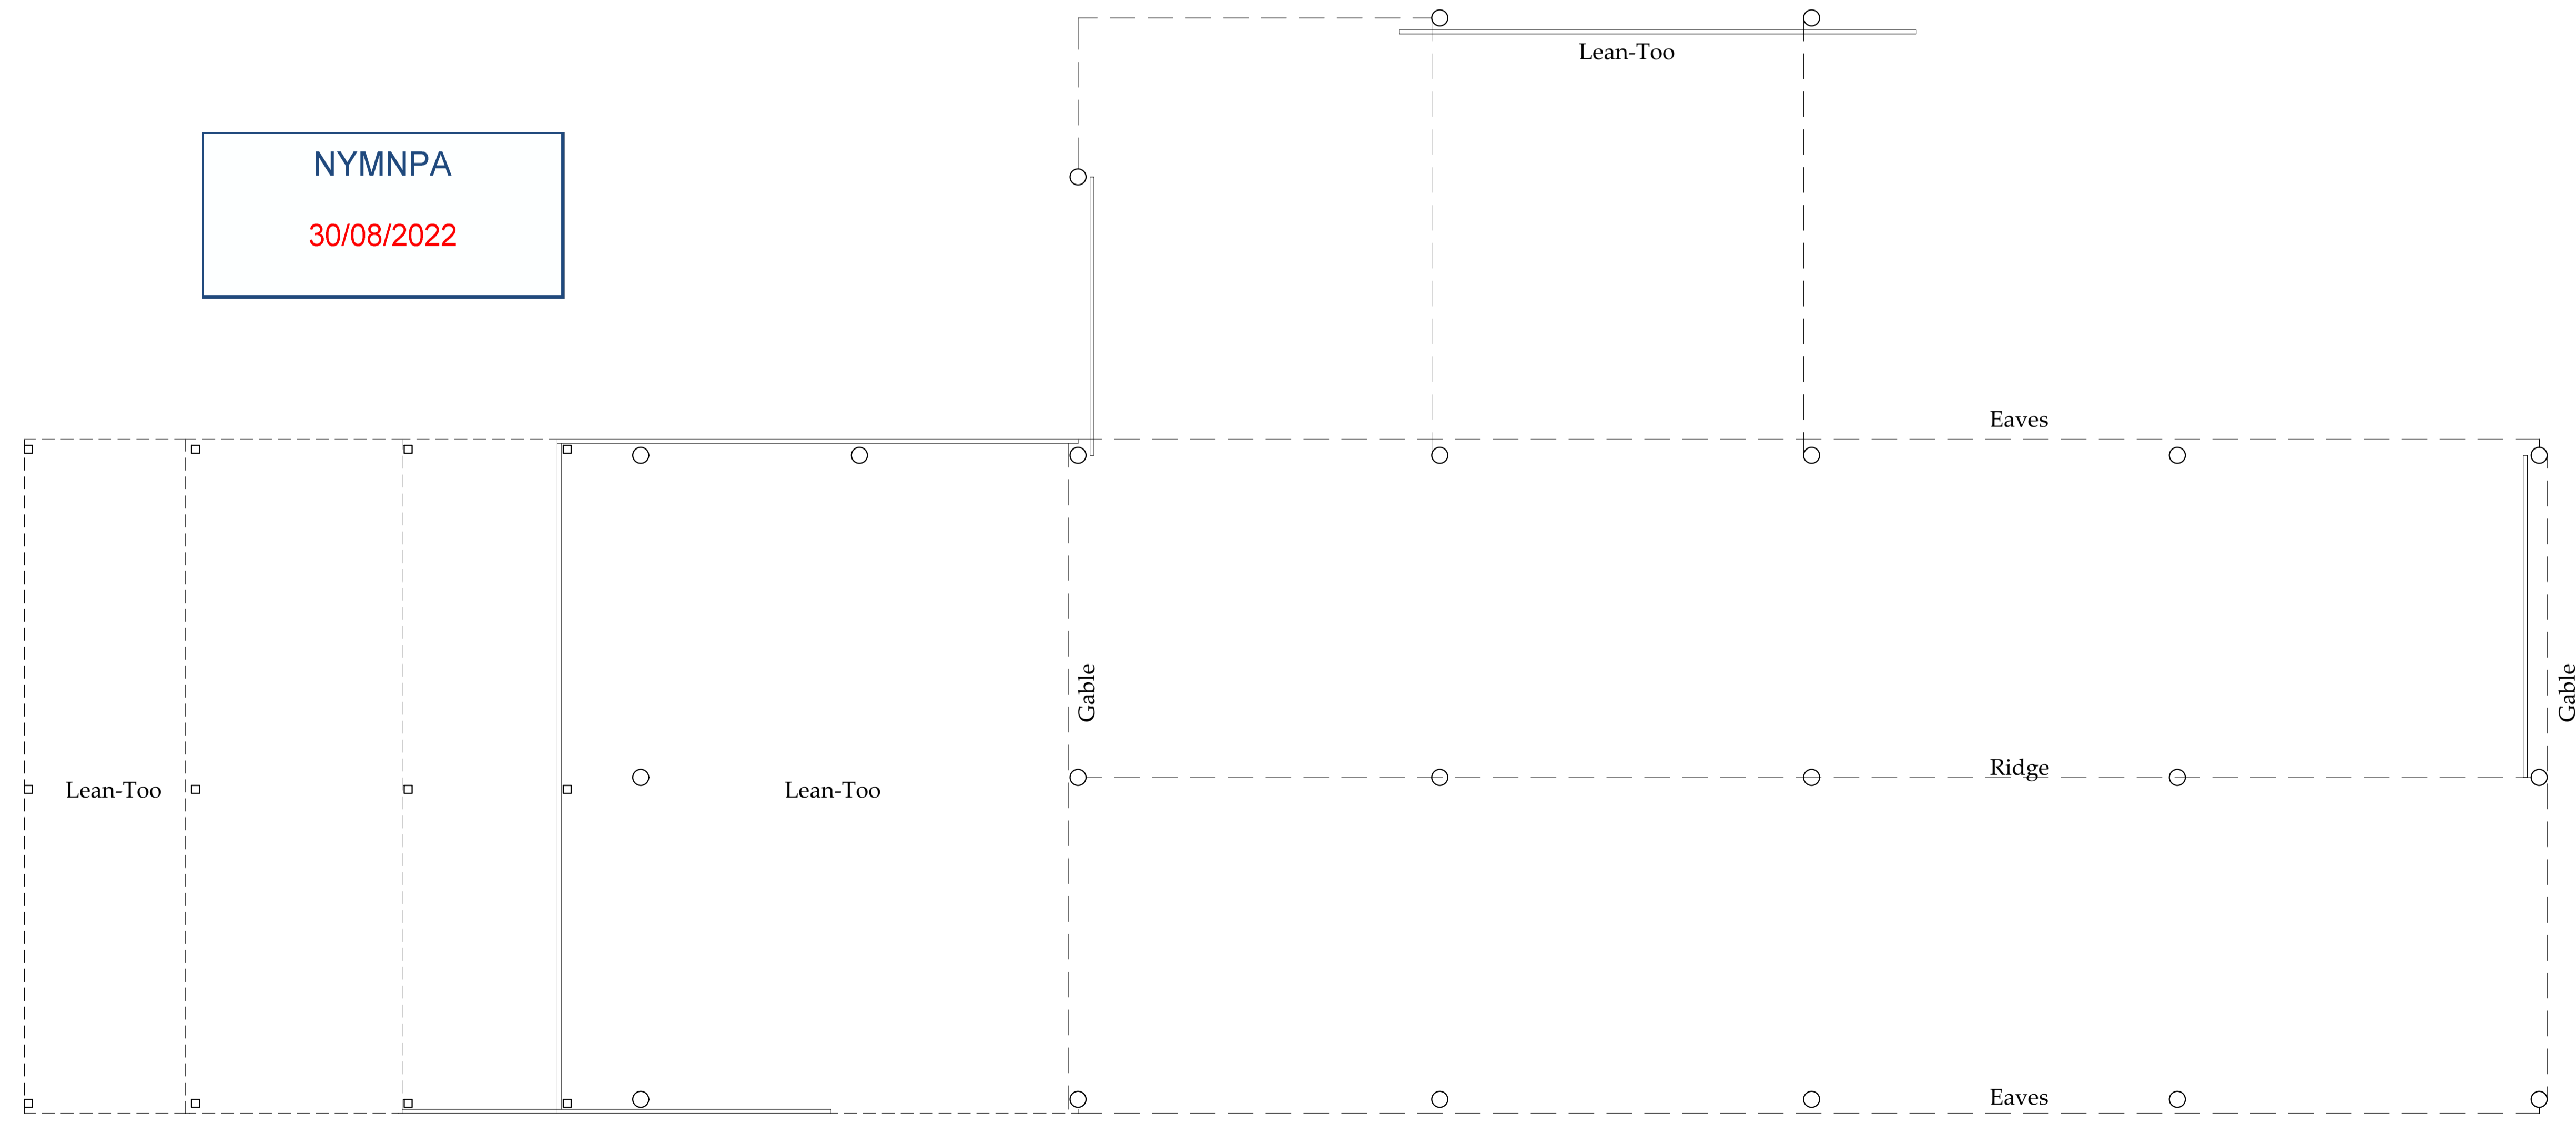

Ground Floor Plan
Scale 1:50

Drawings for client and Planning consideration only

REV	DATE	BY	AMENDMENT
A	17/10/19	CE	Issued for approval

bhd partnership
Architecture + Engineering

Airy Hill Manor, Waterstead Lane,
Whitby, N. Yorks. YO21 1QB.
P: +441947 604871 F: +441947 600010
E: general@bhdpartnership.com

CLIENT: **Mr J & Mrs N Noble**

PROJECT: **Manor Farm Beacon Way
Sneaton YO22 5HS**

Drawing: **Existing Pole Barn
Elevations
and Plan**

DRAWING STATUS: **Preliminary**



DRAWN: **C Eynon** CHECKED: **TRH**

SCALE @ SIZE: **1:50&1:100@A1** DATE: **17/10/19**

DRAWING No: **D11659-04** REV: **A**


NYMNP

30/08/2022

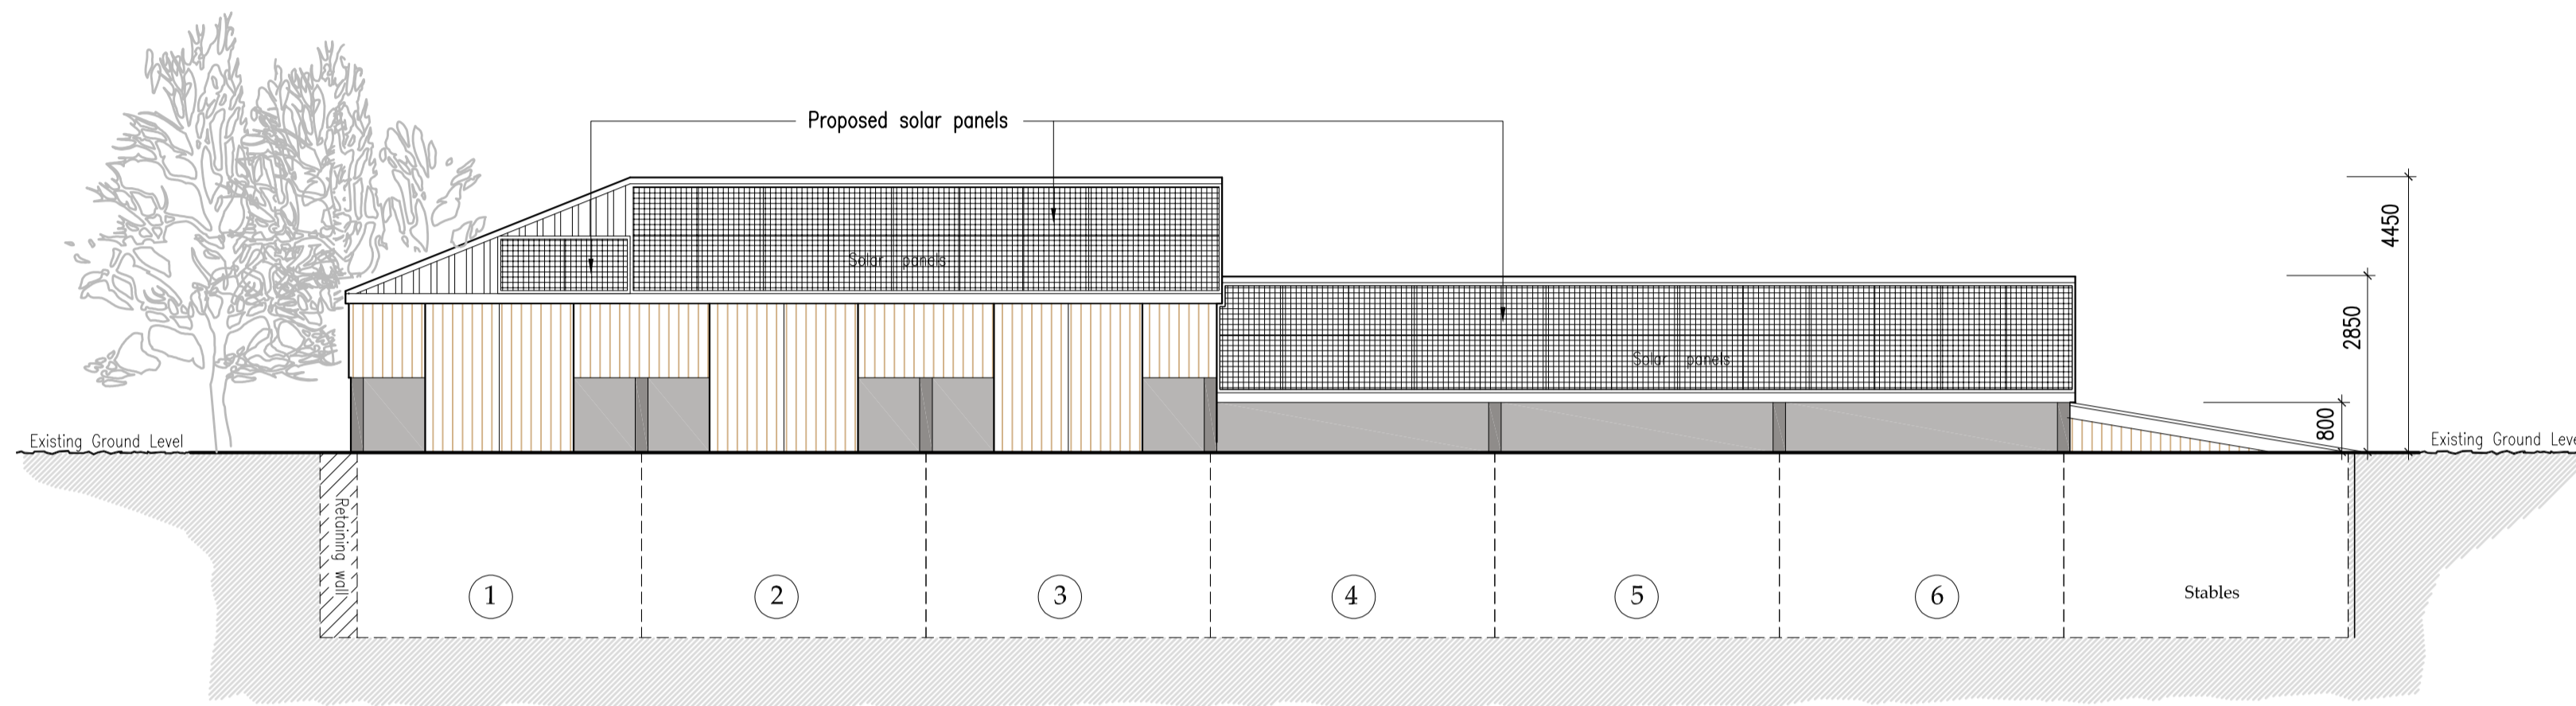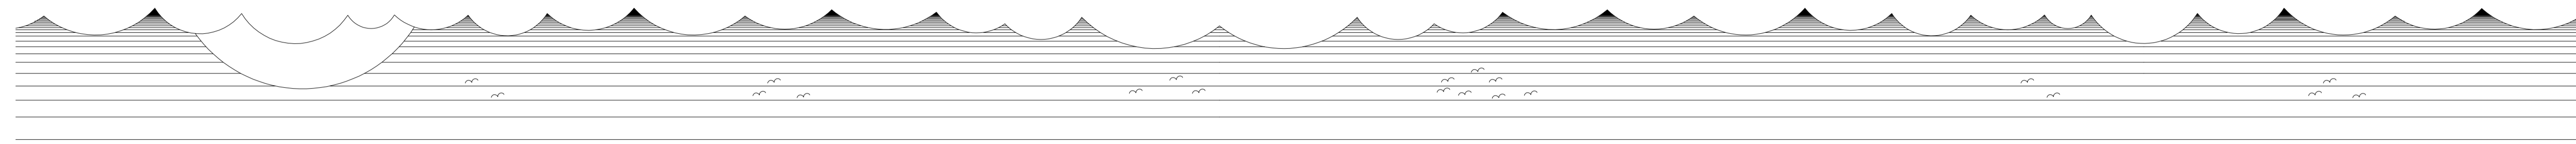



Front Elevation
Scale 1:100

South

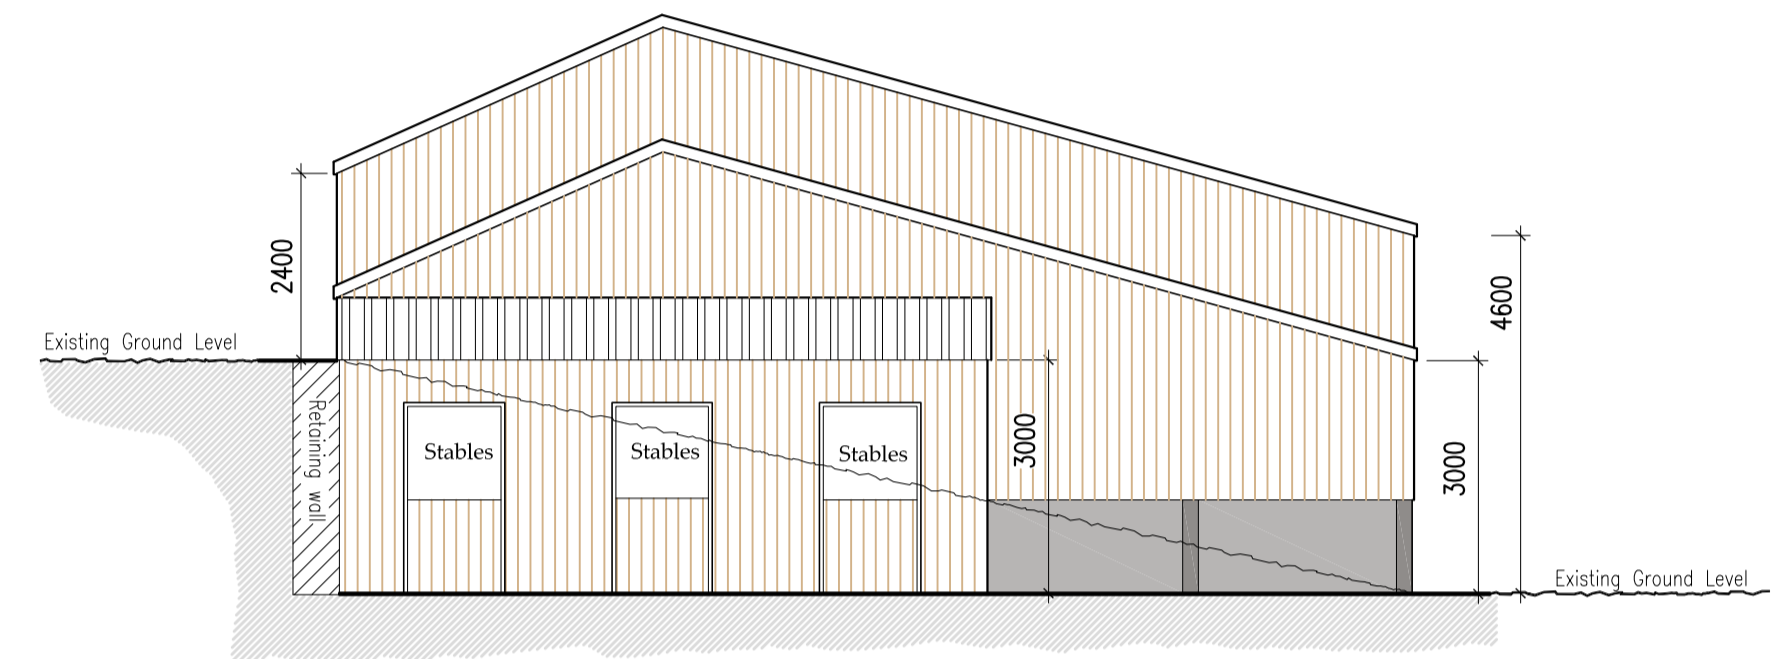


Side Elevation
Scale 1:100

East

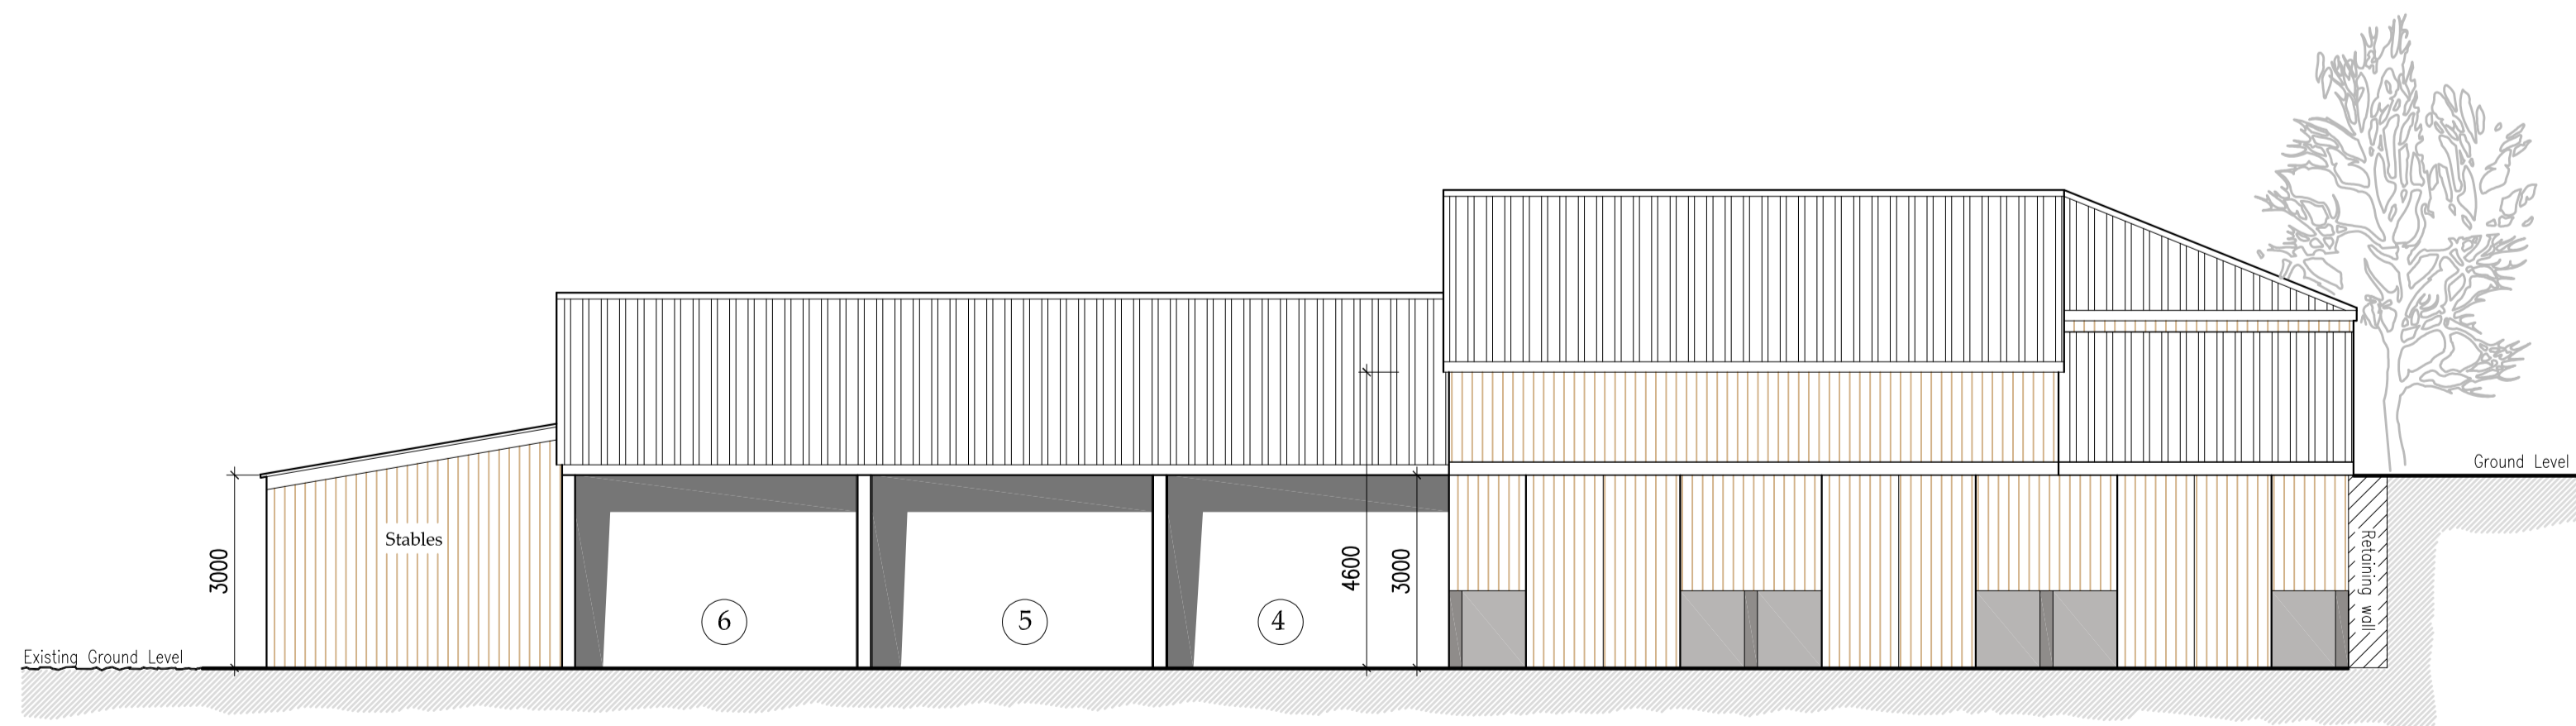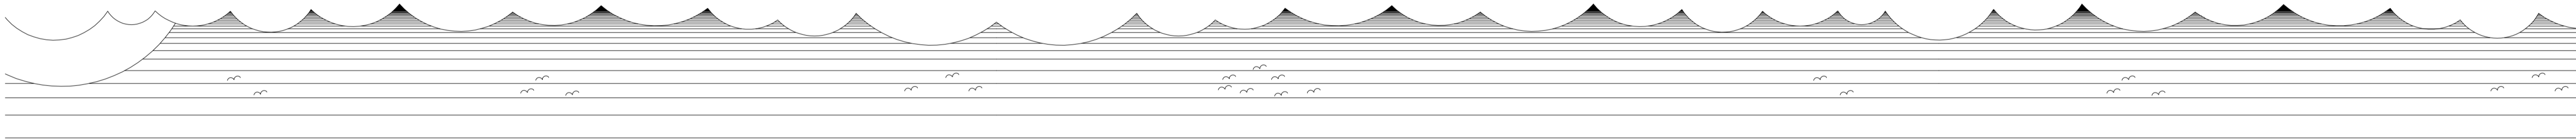

Rear Elevation
Scale 1:100

North

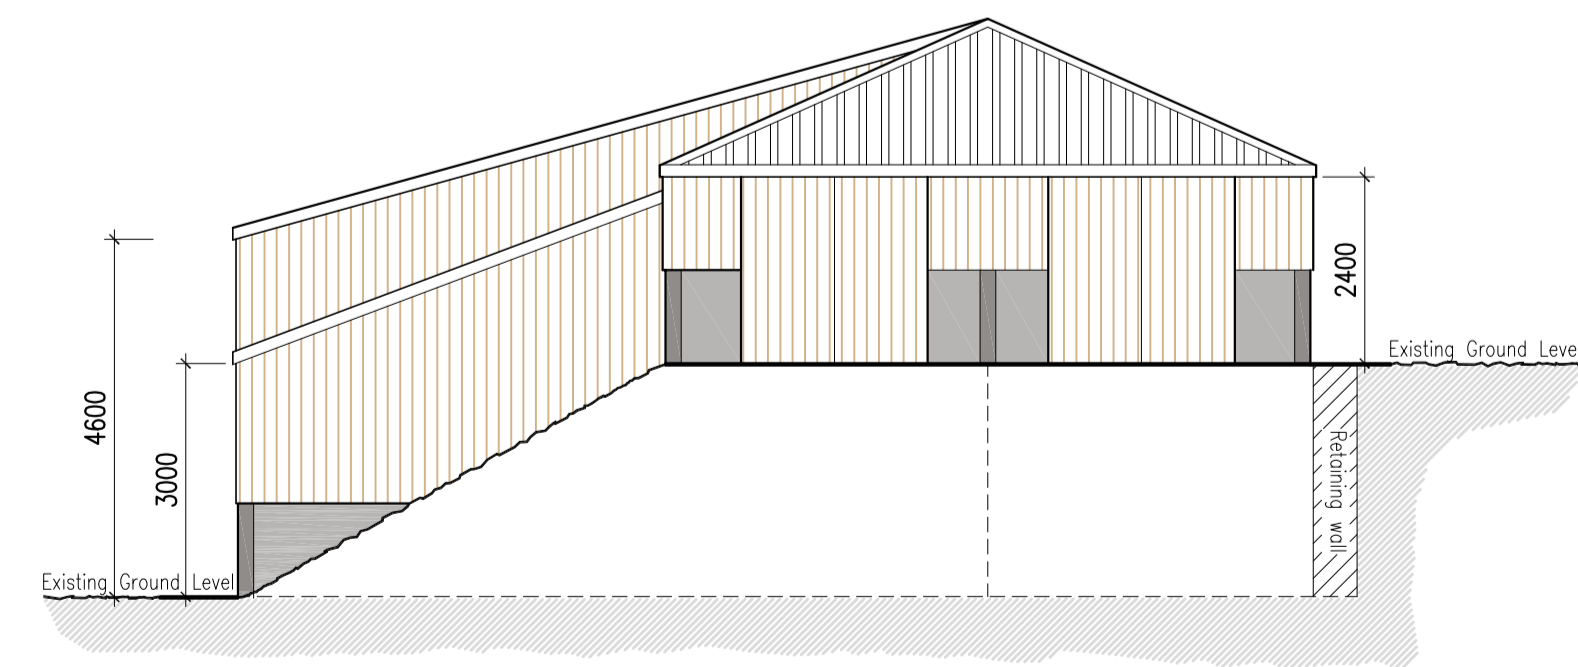

Side Elevation
Scale 1:100

West

Do not scale from this drawing, only figured dimensions are to be taken from this drawing.
The contractor must verify all dimensions on site before commencing any work or shop drawings.
The contractor must report any discrepancies before commencing work. If this drawing exceeds the quantities taken in any way, the technician is to be informed before work is initiated.
Work within the construction (design and management) regulations 2015 is not to start until a health & safety plan has been produced. This drawing is copyright and must not be reproduced without consent of BHD Partnership Ltd.
CDM Regulations
Contractor must not start without 'Pre Construction Information' from Principle Designer. If unsure contact BHD.
Contractor must agree the 'Principle Contractor' roll with the client prior to commencement of the works.
Ensure if required under CDM2015 regulations that the project is notified to the HSE.

Drawings for client and
Planning consideration only

REV	DATE	BY	AMENDMENT
H	21.03.22	MK	Solar panels revised
G	22.09.21	MK	Solar panels revised
F	21.09.21	MK	Solar panels added
E	14.09.21	MK	Proposal revised
D	13.08.21	MK	Proposal revised
C	06.02.20	MK	Barn height revised
B	03.02.20	MK	Ground line revised
A	24.01.20	MK	Issued for approval

bhd
partnership
Architecture + Engineering

Airy Hill Manor, Waterstead Lane,
Whitby, N. Yorks. YO21 1QB.
P: +441947 604871 F: +441947 600010
E: general@bhdpartnership.com

CLIENT: Mr J & Mrs N Noble

PROJECT: Manor Farm Beacon Way
Sneaton YO22 5HS



DRAWING: Proposed Barn
Elevations

DRAWING STATUS: Preliminary


DRAWN: M Kay CHECKED: TRH

SCALE @ SIZE: 1:100@A1 DATE: 24.01.2020


DRAWING No: D11659-07 REV: H

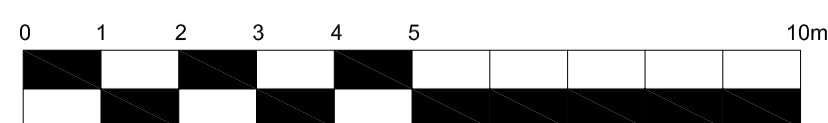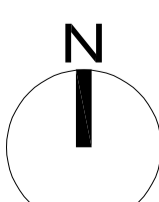


NYMNPA
30/08/2022

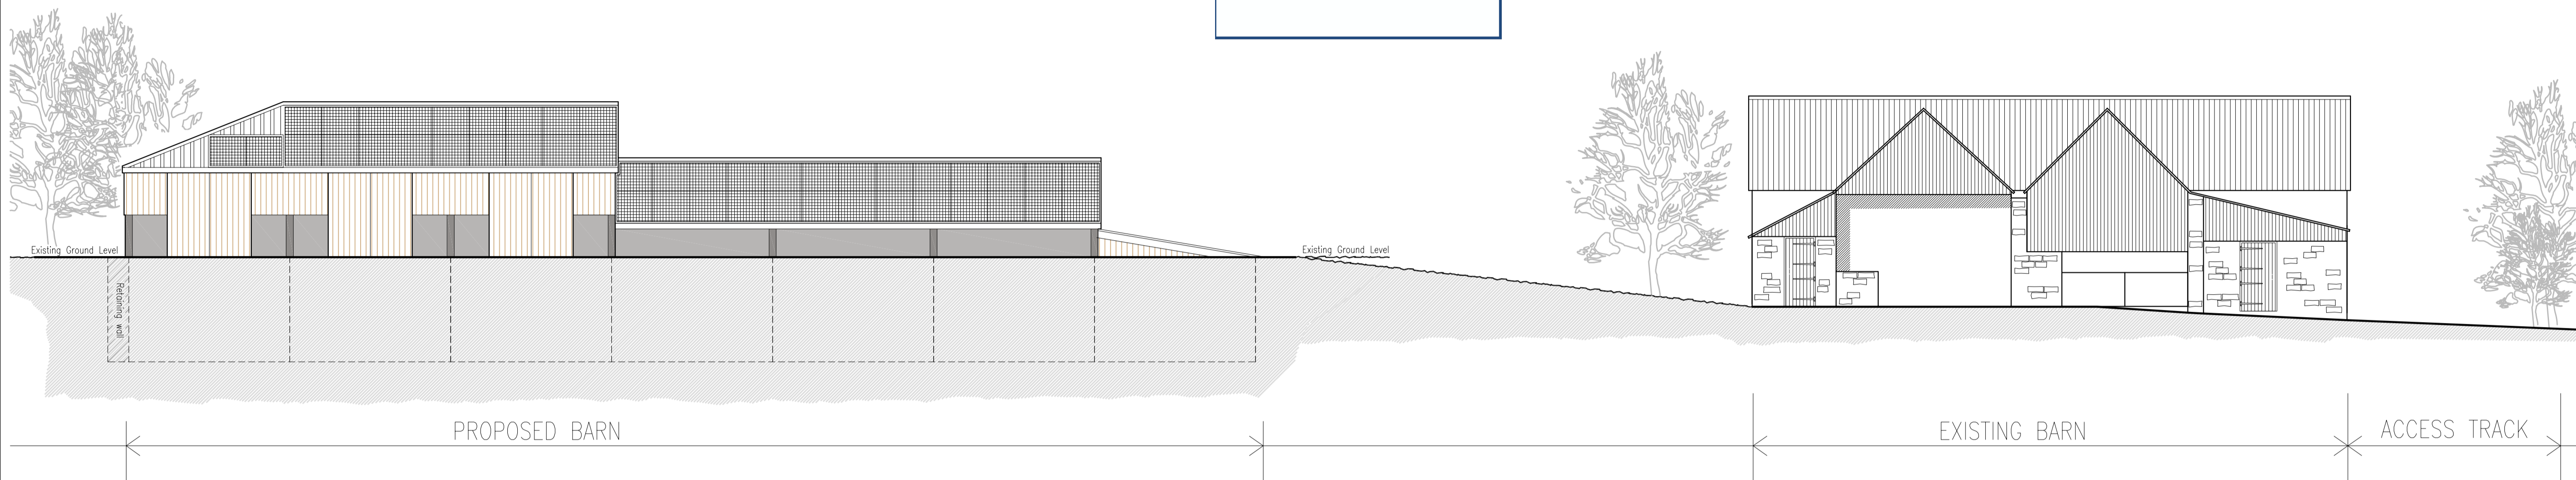

Front Longitudinal Elevation - South
Scale 1:100

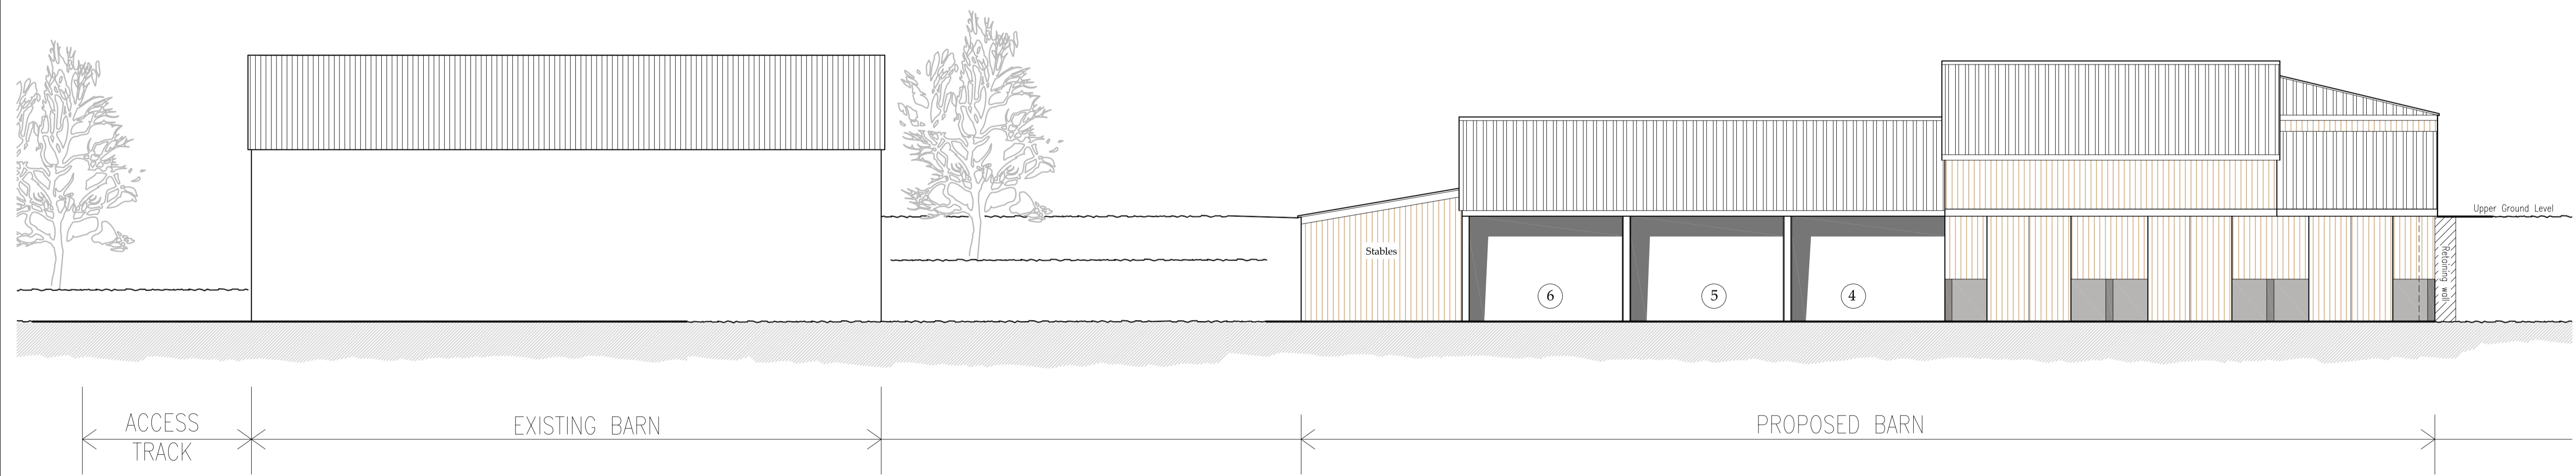

Rear Longitudinal Elevation - North
Scale 1:100

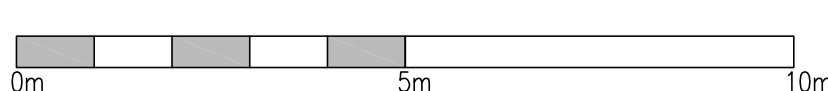

Do not scale from this drawing, only figured dimensions are to be taken from this drawing.
The contractor must verify all dimensions on site before commencing any work or shop drawings.
The contractor must report any discrepancies before commencing work. If this drawing exceeds the quantities taken in any way, the technician is to be informed before work is initiated.
Work within the construction (design and management) regulations 2015 is not to start until a health & safety plan has been produced. This drawing is copyright and must not be reproduced without consent of BHD Partnership Ltd.
CDM Regulations
Contractor must not start without 'Pre Construction Information' from Principle Designer. If unsure contact BHD.
Contractor must agree the 'Principle Contractor' roll with the client prior to commencement of the works.
Ensure if required under CDM2015 regulations that the project is notified to the HSE.

Drawings for client and Planning consideration only

REV	DATE	BY	AMENDMENT
D	21.03.22	MK	Drawing scale changed
C	21.03.22	MK	Solar panels added
B	14.09.21	MK	Proposal revised
A	13.08.21	MK	Issued for approval

bhd partnership
Architecture + Engineering

Airy Hill Manor, Waterstead Lane,
Whitby, N. Yorks. YO21 1QB.
P: +441947 604871 F: +441947 600010
E: general@bhdpartnership.com

CLIENT: **Mr J & Mrs N Noble**

PROJECT: **Manor Farm Beacon Way
Sneaton YO22 5HS**


DRAWING: **Proposed
Longitudinal Elevation
Existing and Proposed Sheds**

DRAWING STATUS: **Preliminary**

DRAWN: **Marie Kay** CHECKED: **Tim Harrison**

SCALE @ SIZE: **1:100@A1** DATE: **13.08.21**

DRAWING No: **D11659-11** REV: **D**

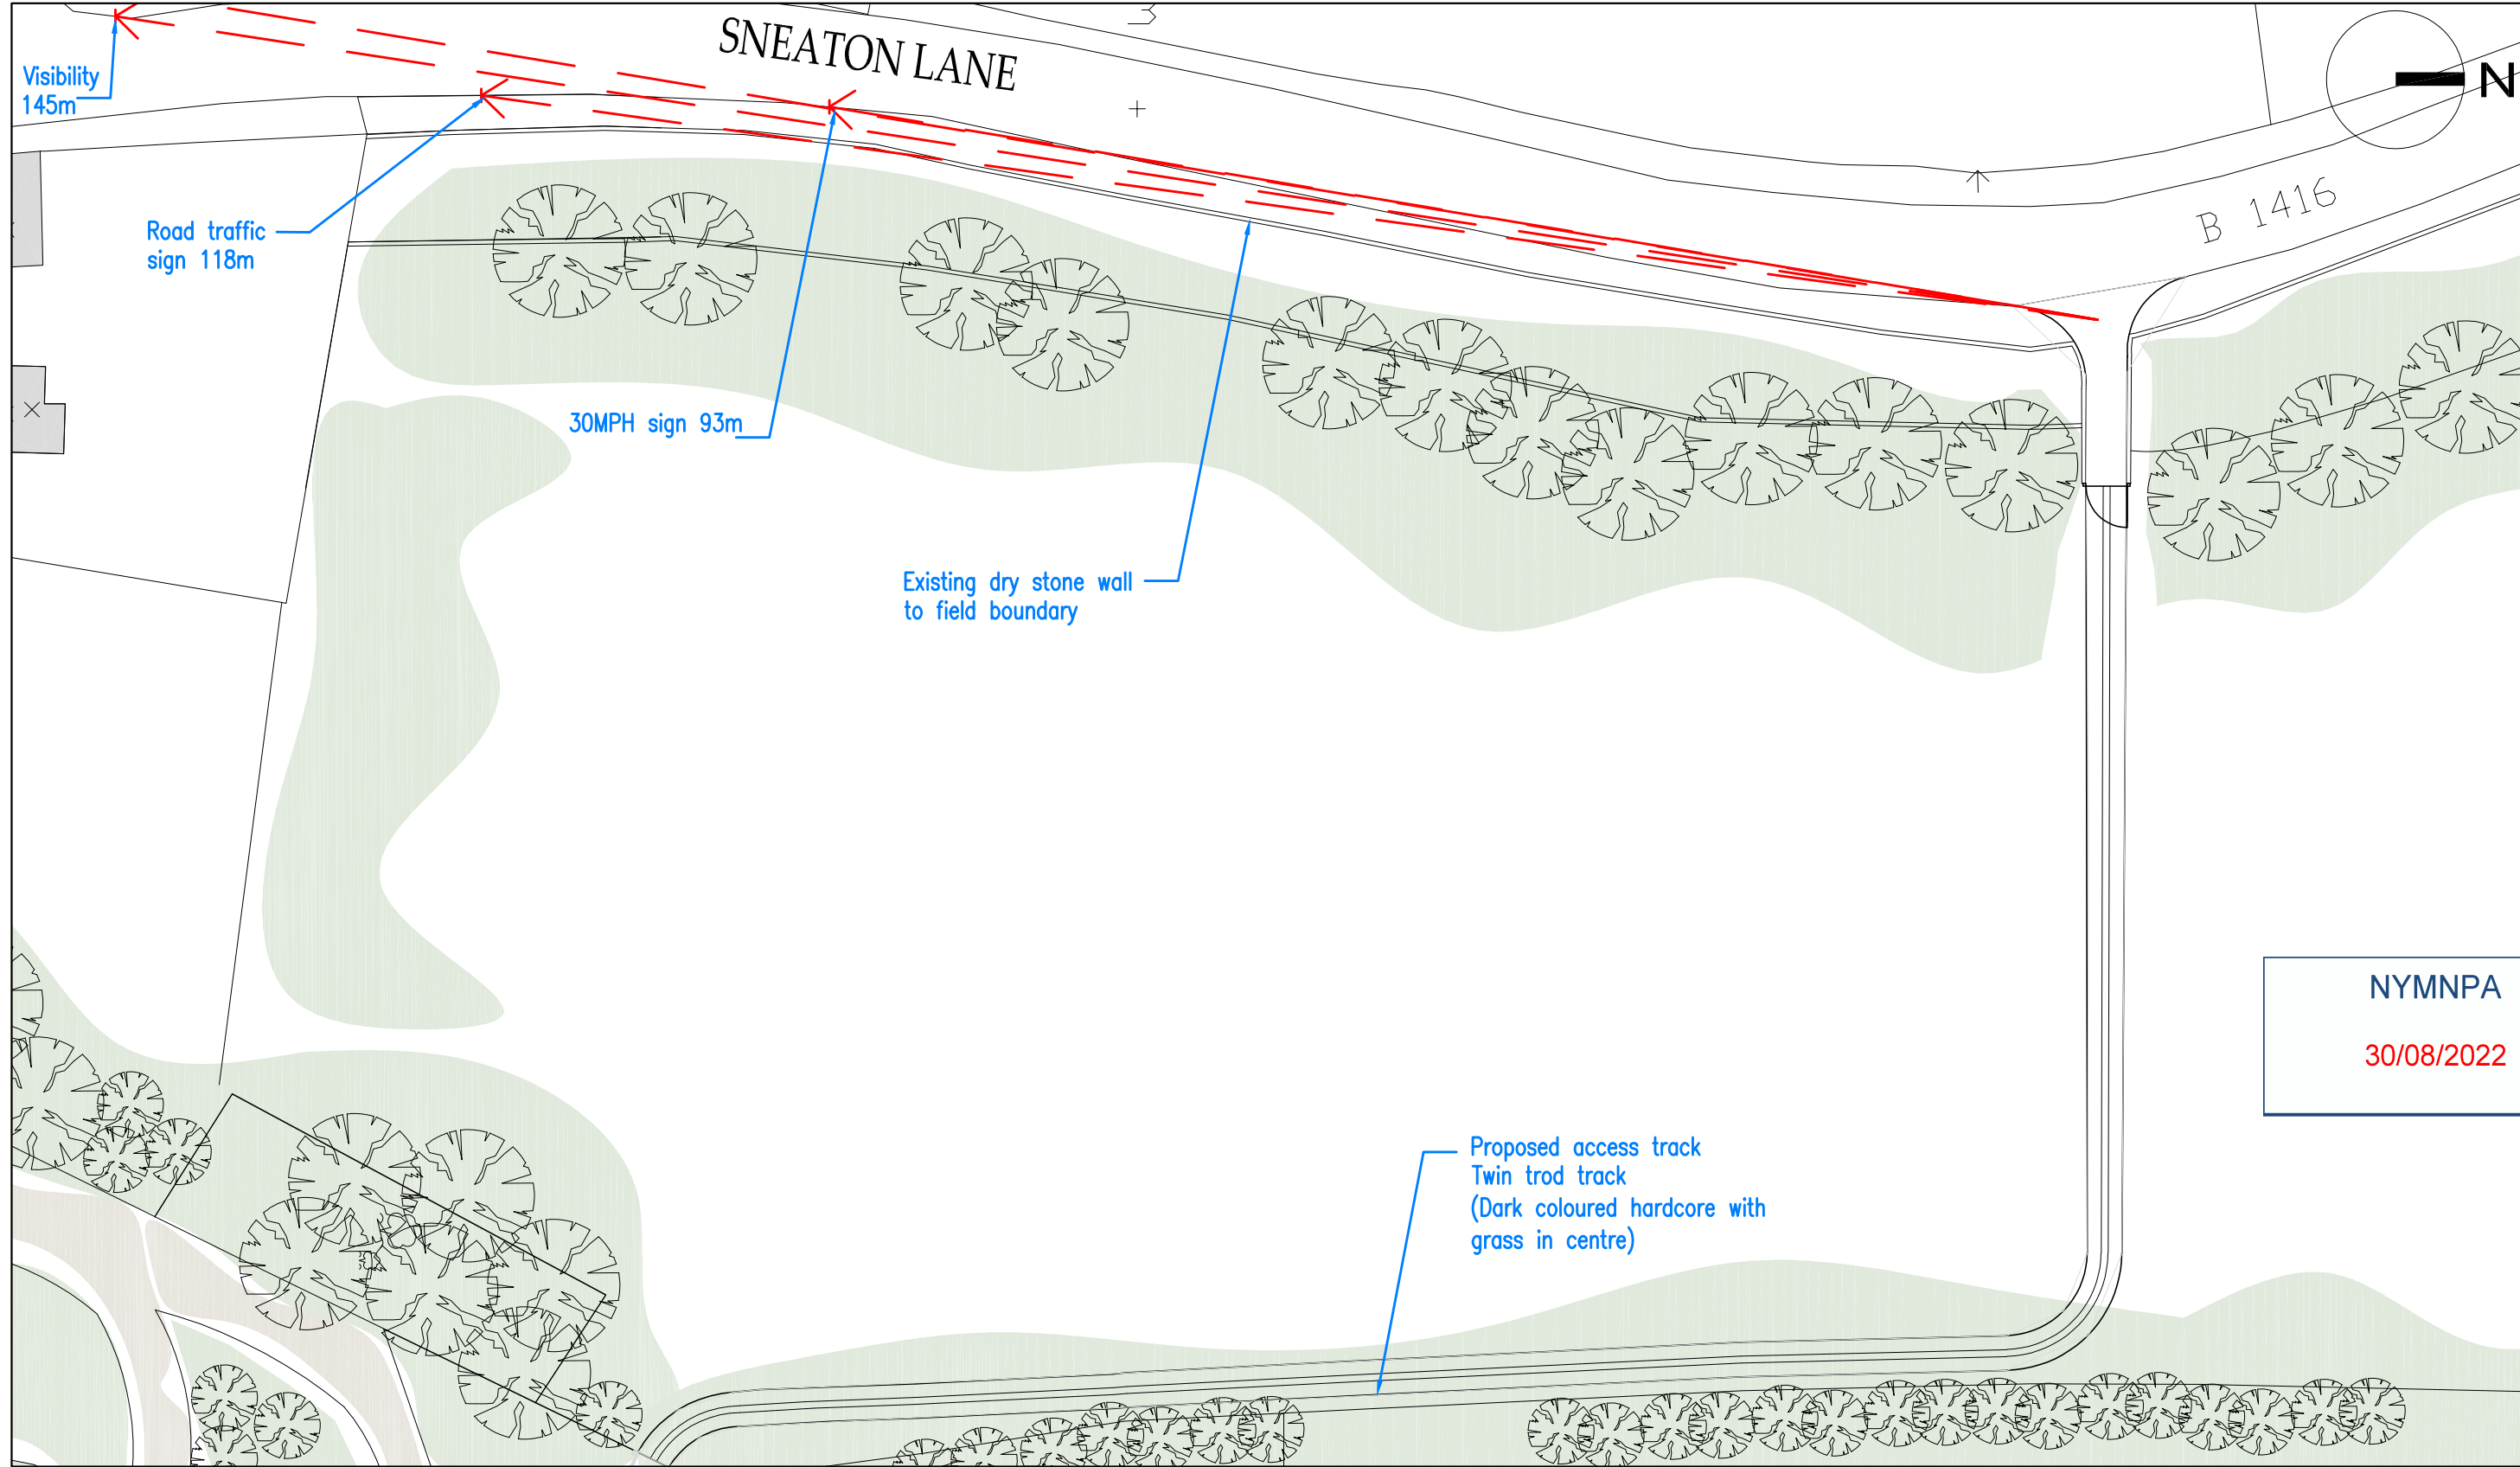

NYMNPA
30/08/2022

Block Plan
Scale 1:500

Ordnance Survey Licence No. 100002562


b h d partnership
Airy Hill Manor, Whitby, North Yorkshire, UK, YO21 1QB.
Tel: 01947-604871 Fax: 01947-600010
general@bhdpartnership.com www.bhdpartnership.com

- DO NOT SCALE from this drawing. Only figured dimensions are to be taken from this drawing.
- The Contractor must verify all dimensions on site before commencing any work or shop drawings.
- The Contractor must report any discrepancies before commencing work. If this drawing exceeds the quantities taken in any way, the Technician is to be informed before work is initiated.
- Work within The Construction (Design and Management) Regulations 2015 is not to start until a Health & Safety Plan has been produced. This drawing is Copyright and must not be reproduced without consent of BHD Partnership Ltd

REV	DATE	BY	AMENDMENT	CHKD	APVD
A	20.09.21	MK	Issued for approval	TRH	TRH


CLIENT: Mr & Mrs Noble		
PROJECT: Manor Farm Beacon Way Sneaton Whitby		
A3	DRN: Marie Kay	DATE: 20.09.2021
SCALE:	As shown	ISSUE: Preliminary

DRAWING TITLE: Proposed Block Plan	
DRAWING NR: D11659-13	REV: A

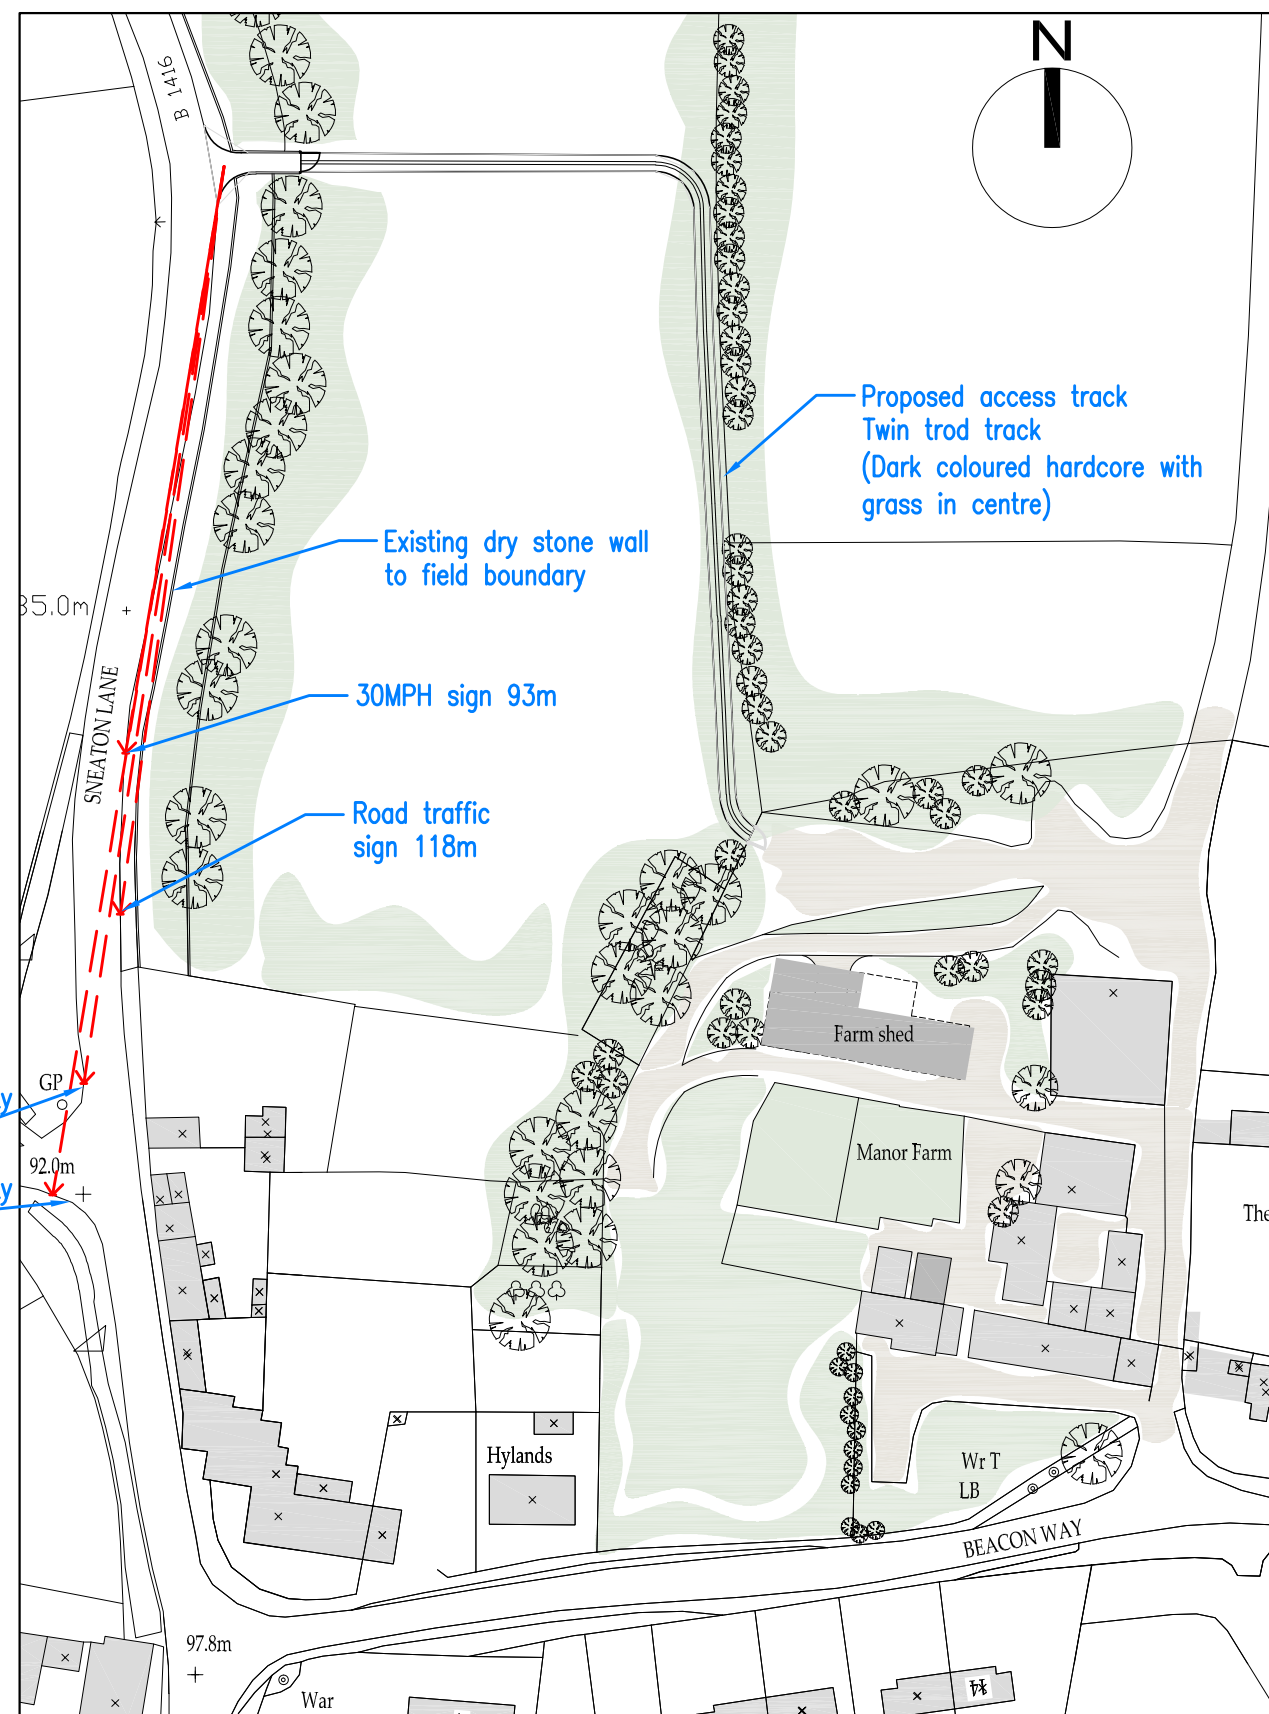

Location Plan

Scale 1:1250

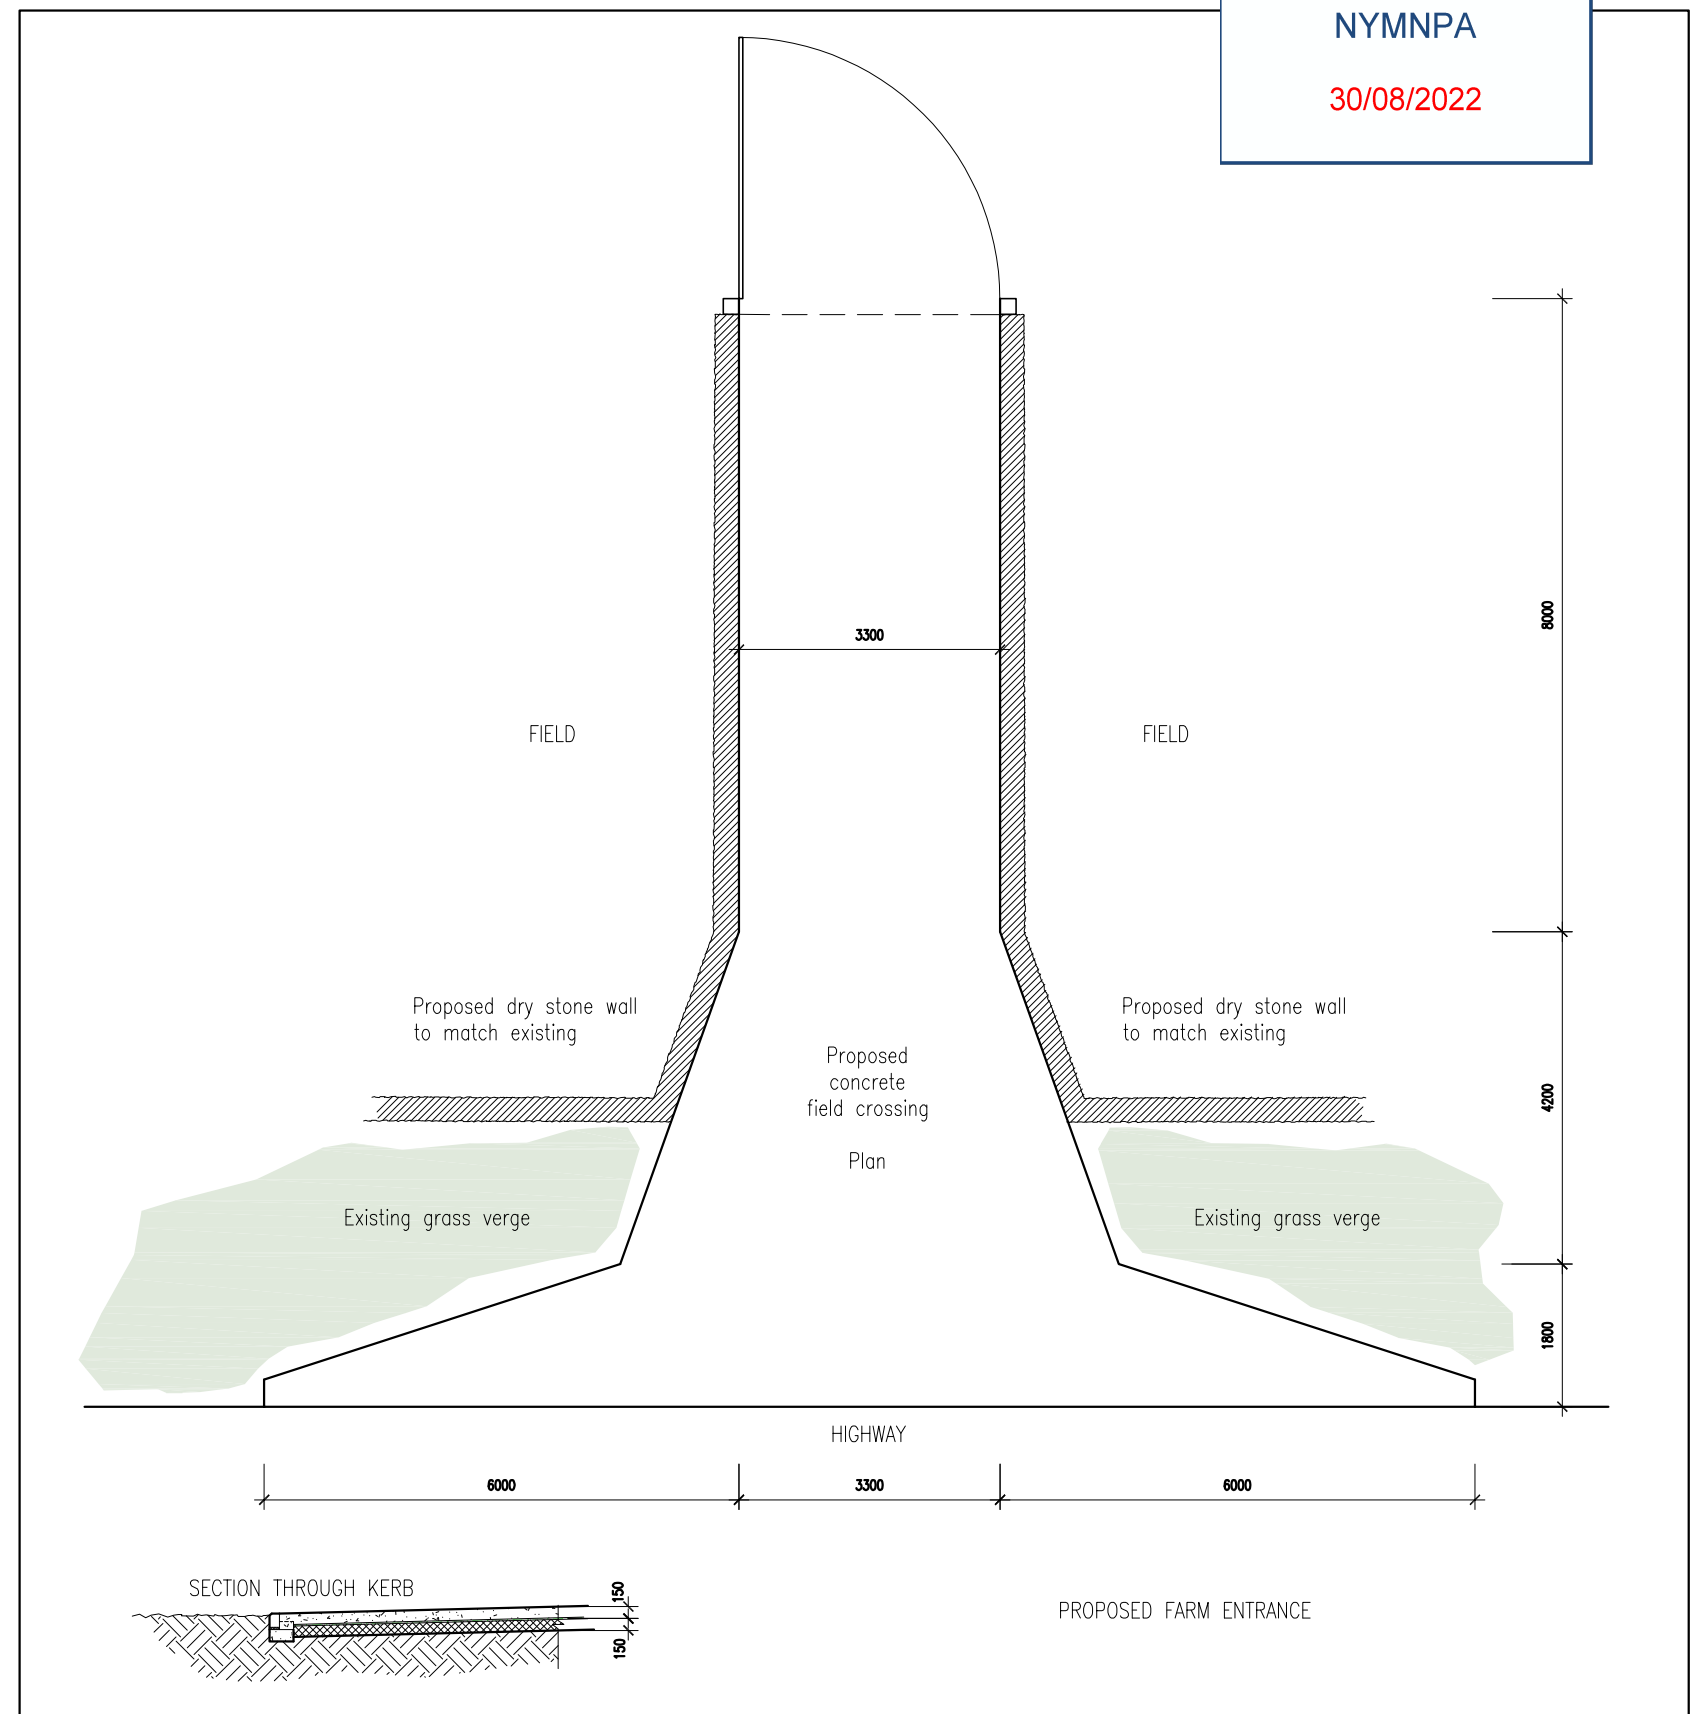

Concrete field crossing

Scale 1: 100

Ordnance Survey Licence No. 100002562

b h d partnership

Airy Hill Manor, Whitby, North Yorkshire, UK, YO21 1QB.
 Tel: 01947-604871 Fax: 01947-600010
 general@bhdpartnership.com www.bhdpartnership.com

- DO NOT SCALE from this drawing. Only figured dimensions are to be taken from this drawing.
- The Contractor must verify all dimensions on site before commencing any work or shop drawings.
- The Contractor must report any discrepancies before commencing work. If this drawing exceeds the quantities taken in any way, the Technician is to be informed before work is initiated.
- Work within The Construction (Design and Management) Regulations 2015 is not to start until a Health & Safety Plan has been produced. This drawing is Copyright and must not be reproduced without consent of BHD Partnership Ltd

REV	DATE	BY	AMENDMENT	CHKD	APVD
A	20.09.21	MK	Issued for approval	TRH	TRH

CLIENT:
Mr & Mrs Noble

PROJECT:
Manor Farm Beacon Way
Sneaton Whitby

A3 | DRN: Marie Kay | DATE: 20.09.2021
 SCALE: As shown | ISSUE: Preliminary

DRAWING TITLE:
Proposed
Concrete field
Crossing

DRAWING NR:
D11659-14

REV:
A