


NYMNP

25/11/2022

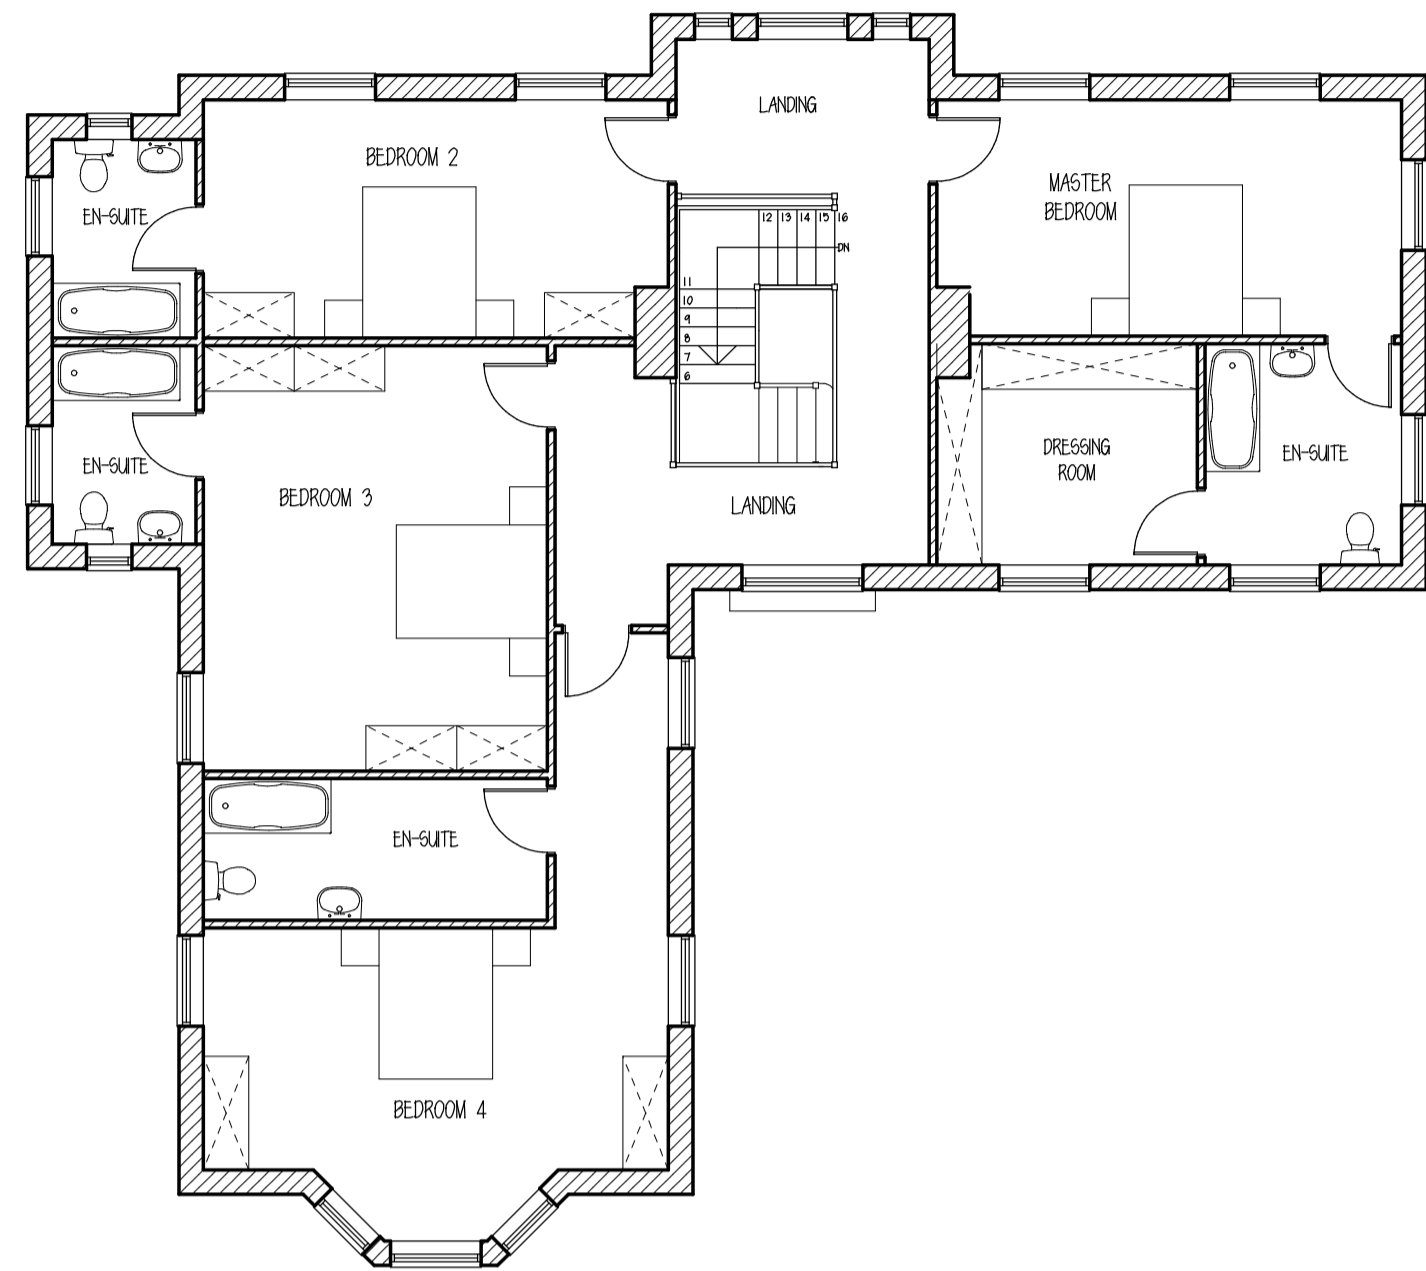


FIRST FLOOR



FRONT ELEVATION



SIDE ELEVATION

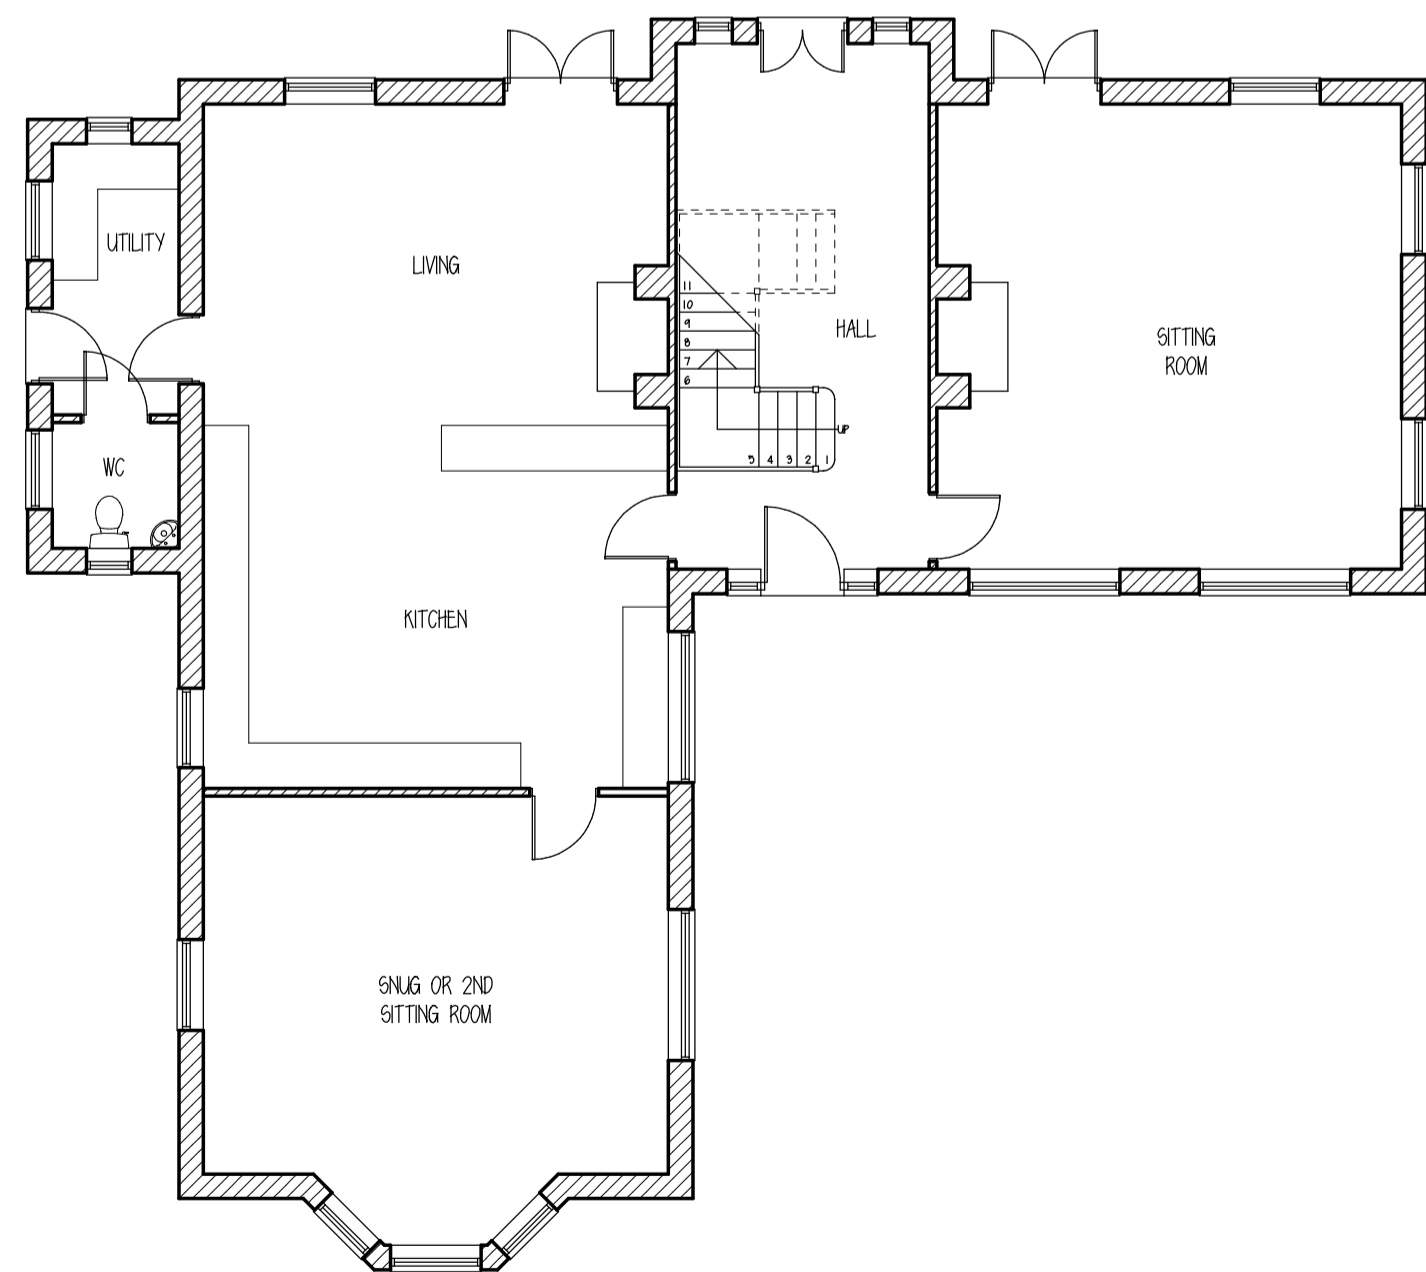

GROUND FLOOR



REAR ELEVATION



SIDE ELEVATION

This drawing is Copyright ©

DO NOT SCALE from this drawing

NOTES:

FOR PLANNING PURPOSES ONLY, NOT TO BE WORKED TO

PROPOSED MATERIALS:-  
 ROOFS - Clay pantiles  
 WALLS - Facing brickwork  
 WINDOWS/DOORS - Powder coated aluminium  
 HEADS - BRICK  
 SILLS - STONE  
 RW GOODS - PVCU

No.	Revision	Date
A	CLIENTS AMENDMENTS	APRIL 2019
B	CLIENTS AMENDMENTS	APRIL 2019
C	CHANGES IN STYLES & APPEARANCE	JULY 2019
D	CLIENTS UPDATES	AUG 2021
E	CLIENTS UPDATES	AUG 2022
F	CLIENTS UPDATES	NOV 2022

Project New Dwelling  
 Location Plot 1, Ryefield, Scalby  
 Scarborough  
 Client Mr B Ricketts

Drawing General Proposals

date FEB 2019  
 scale 1:100 APX.  
 drawn SM  
 checked MT

drawing no. 37  
 project no. R034-01  
 revision F

**Malcolm Tempest Ltd**  
 Architecture, Planning & Design  
 HIGH PARKS, NEWTON-LE-WILLOWS  
 BEDALE, NORTH YORKSHIRE, DL8 1TP  
 Telephone: 01677 450777 Fax: 01677 450744