


Existing Location Plan
Scale 1:1250

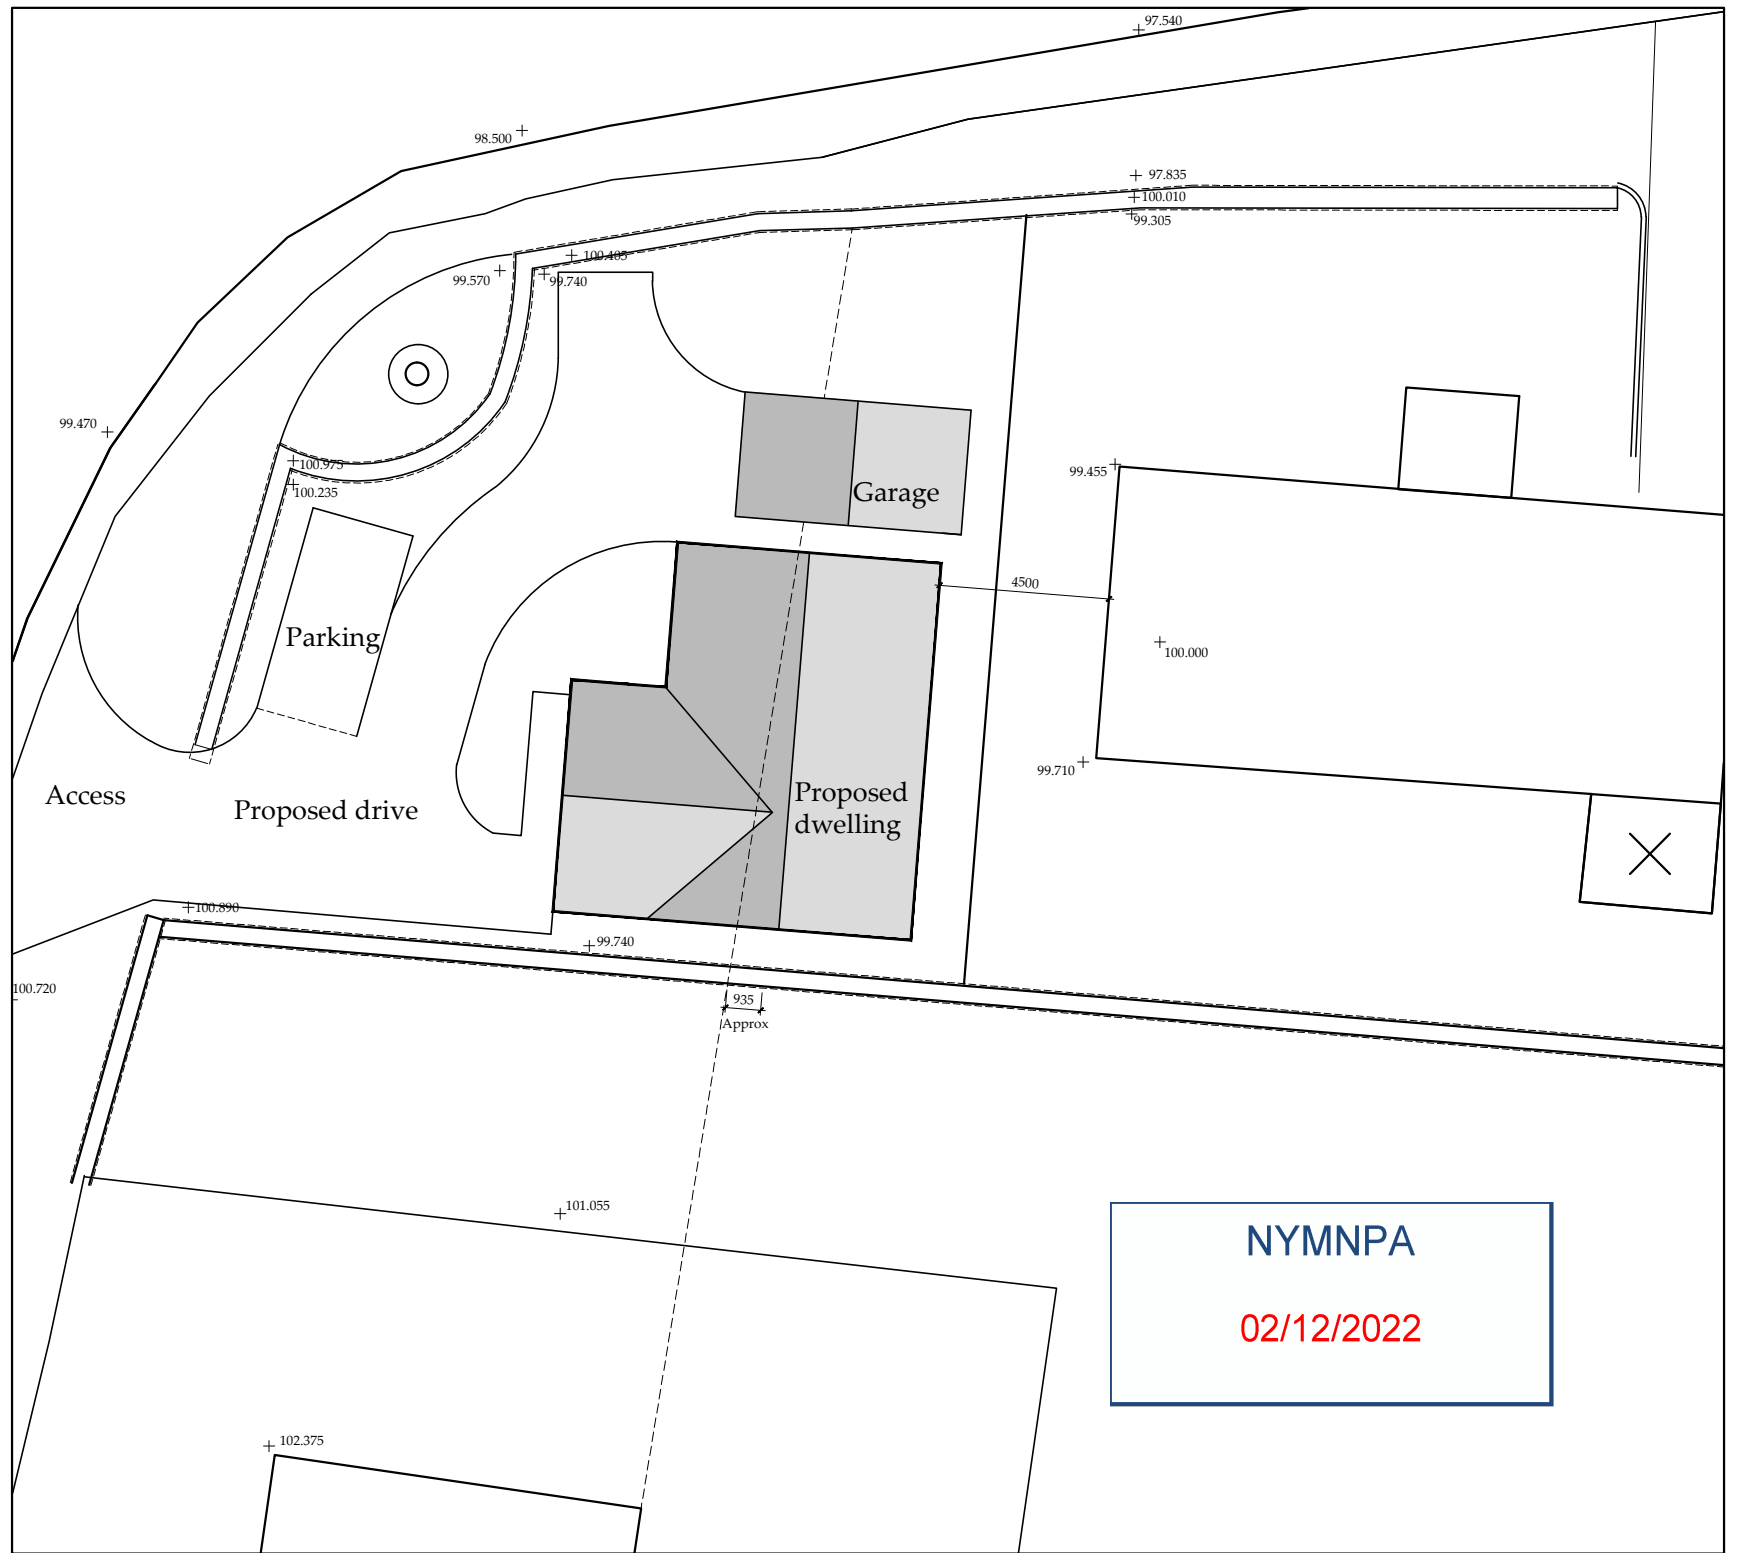

Proposed Block Plan
Scale 1:200

Ordnance Survey Licence No. 100002562

b h d p a r t n e r
s h i p
Airy Hill Manor, Whitby, North Yorkshire, UK, YO21 1QB.
Tel: 01947-604871 Fax: 01947-600010
general@bhdpartnership.com www.bhdpartnership.com


DO NOT SCALE from this drawing. Only figured dimensions are to be taken from this drawing.
The Contractor must verify all dimensions on site before commencing any work or shop drawings.
The Contractor must report any discrepancies before commencing work. If this drawing exceeds the quantities taken in any way, the Technician is to be informed before work is initiated.
Work within The Construction (Design and Management) Regulations 2015 is not to start until a Health & Safety Plan has been produced. This drawing is Copyright and must not be reproduced without consent of BHD Partnership Ltd

REV	DATE	BY	AMENDMENT	CHKD	APVD
F	19/09/19	CE	Drive amended		
E	18/09/19	CE	Reduced in size		
D	09/04/19	CE	Area updated to new survey dims		
I	29/11/22	CE	Garage moved		
H	23/11/22	CE	Garage added	NID	
G	05/01/22	CE	Building amended	NID	

CLIENT: Mr Pyman & Ms Hutton		
PROJECT: New dwelling adj to 2 Beacon Way Sneaton		
A3	DRN: C Eynon	DATE: 29/10/18
SCALE: As shown	ISSUE: Preliminary	

DRAWING TITLE: Location Plan and Block Plan	
DRAWING NR: D11483-01	REV: I

Do not scale from this drawing, only figured dimensions are to be taken from this drawing.
 The contractor must verify all dimensions on site before commencing any work or shop drawings.
 The contractor must report any discrepancies before commencing work. If this drawing exceeds the quantities taken in any way, the technician is to be informed before work is initiated.
 Work within the construction (design and management) regulations 2015 is not to start until a health & safety plan has been produced. This drawing is copyright and must not be reproduced without consent of BHD Partnership Ltd.

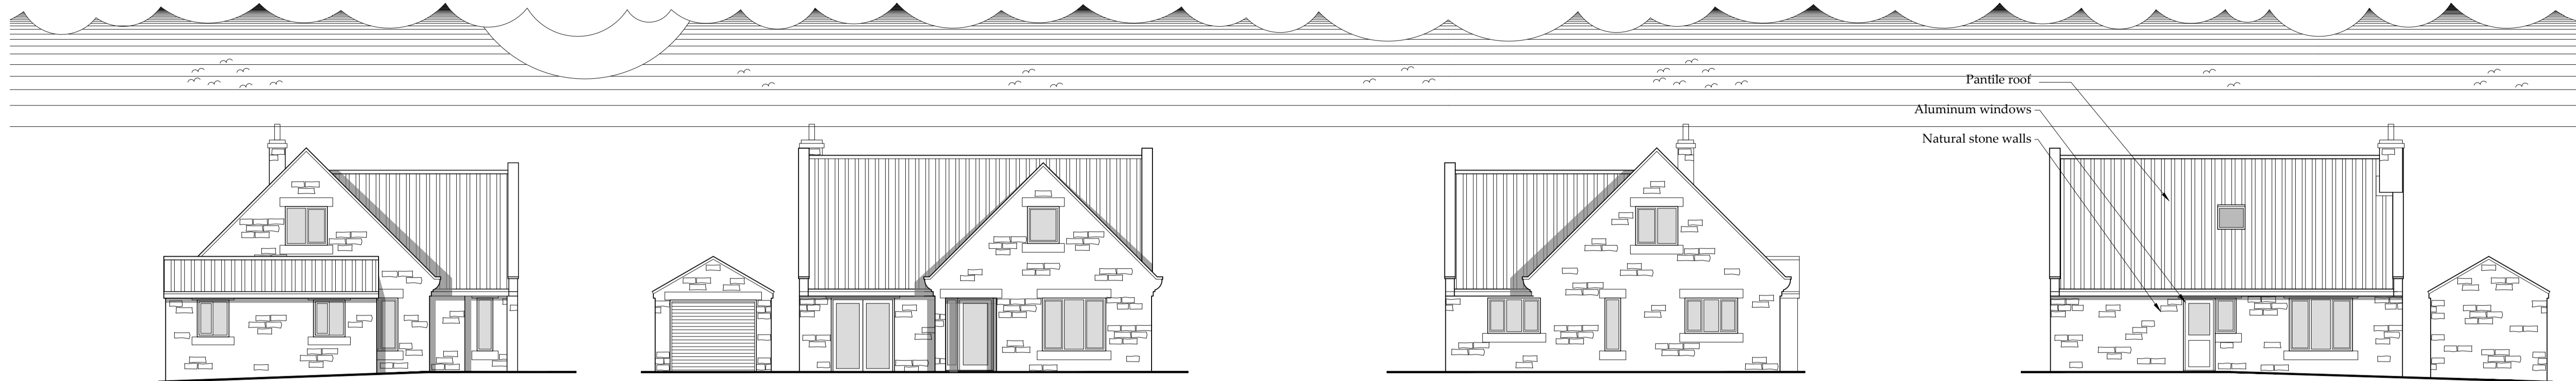


○ Side Elevation - North
Scale 1:100

○ Front Elevation - West
Scale 1:100


○ Side Elevation - South
Scale 1:100

○ Rear Elevation - East
Scale 1:100

NYMNP
 02/12/2022

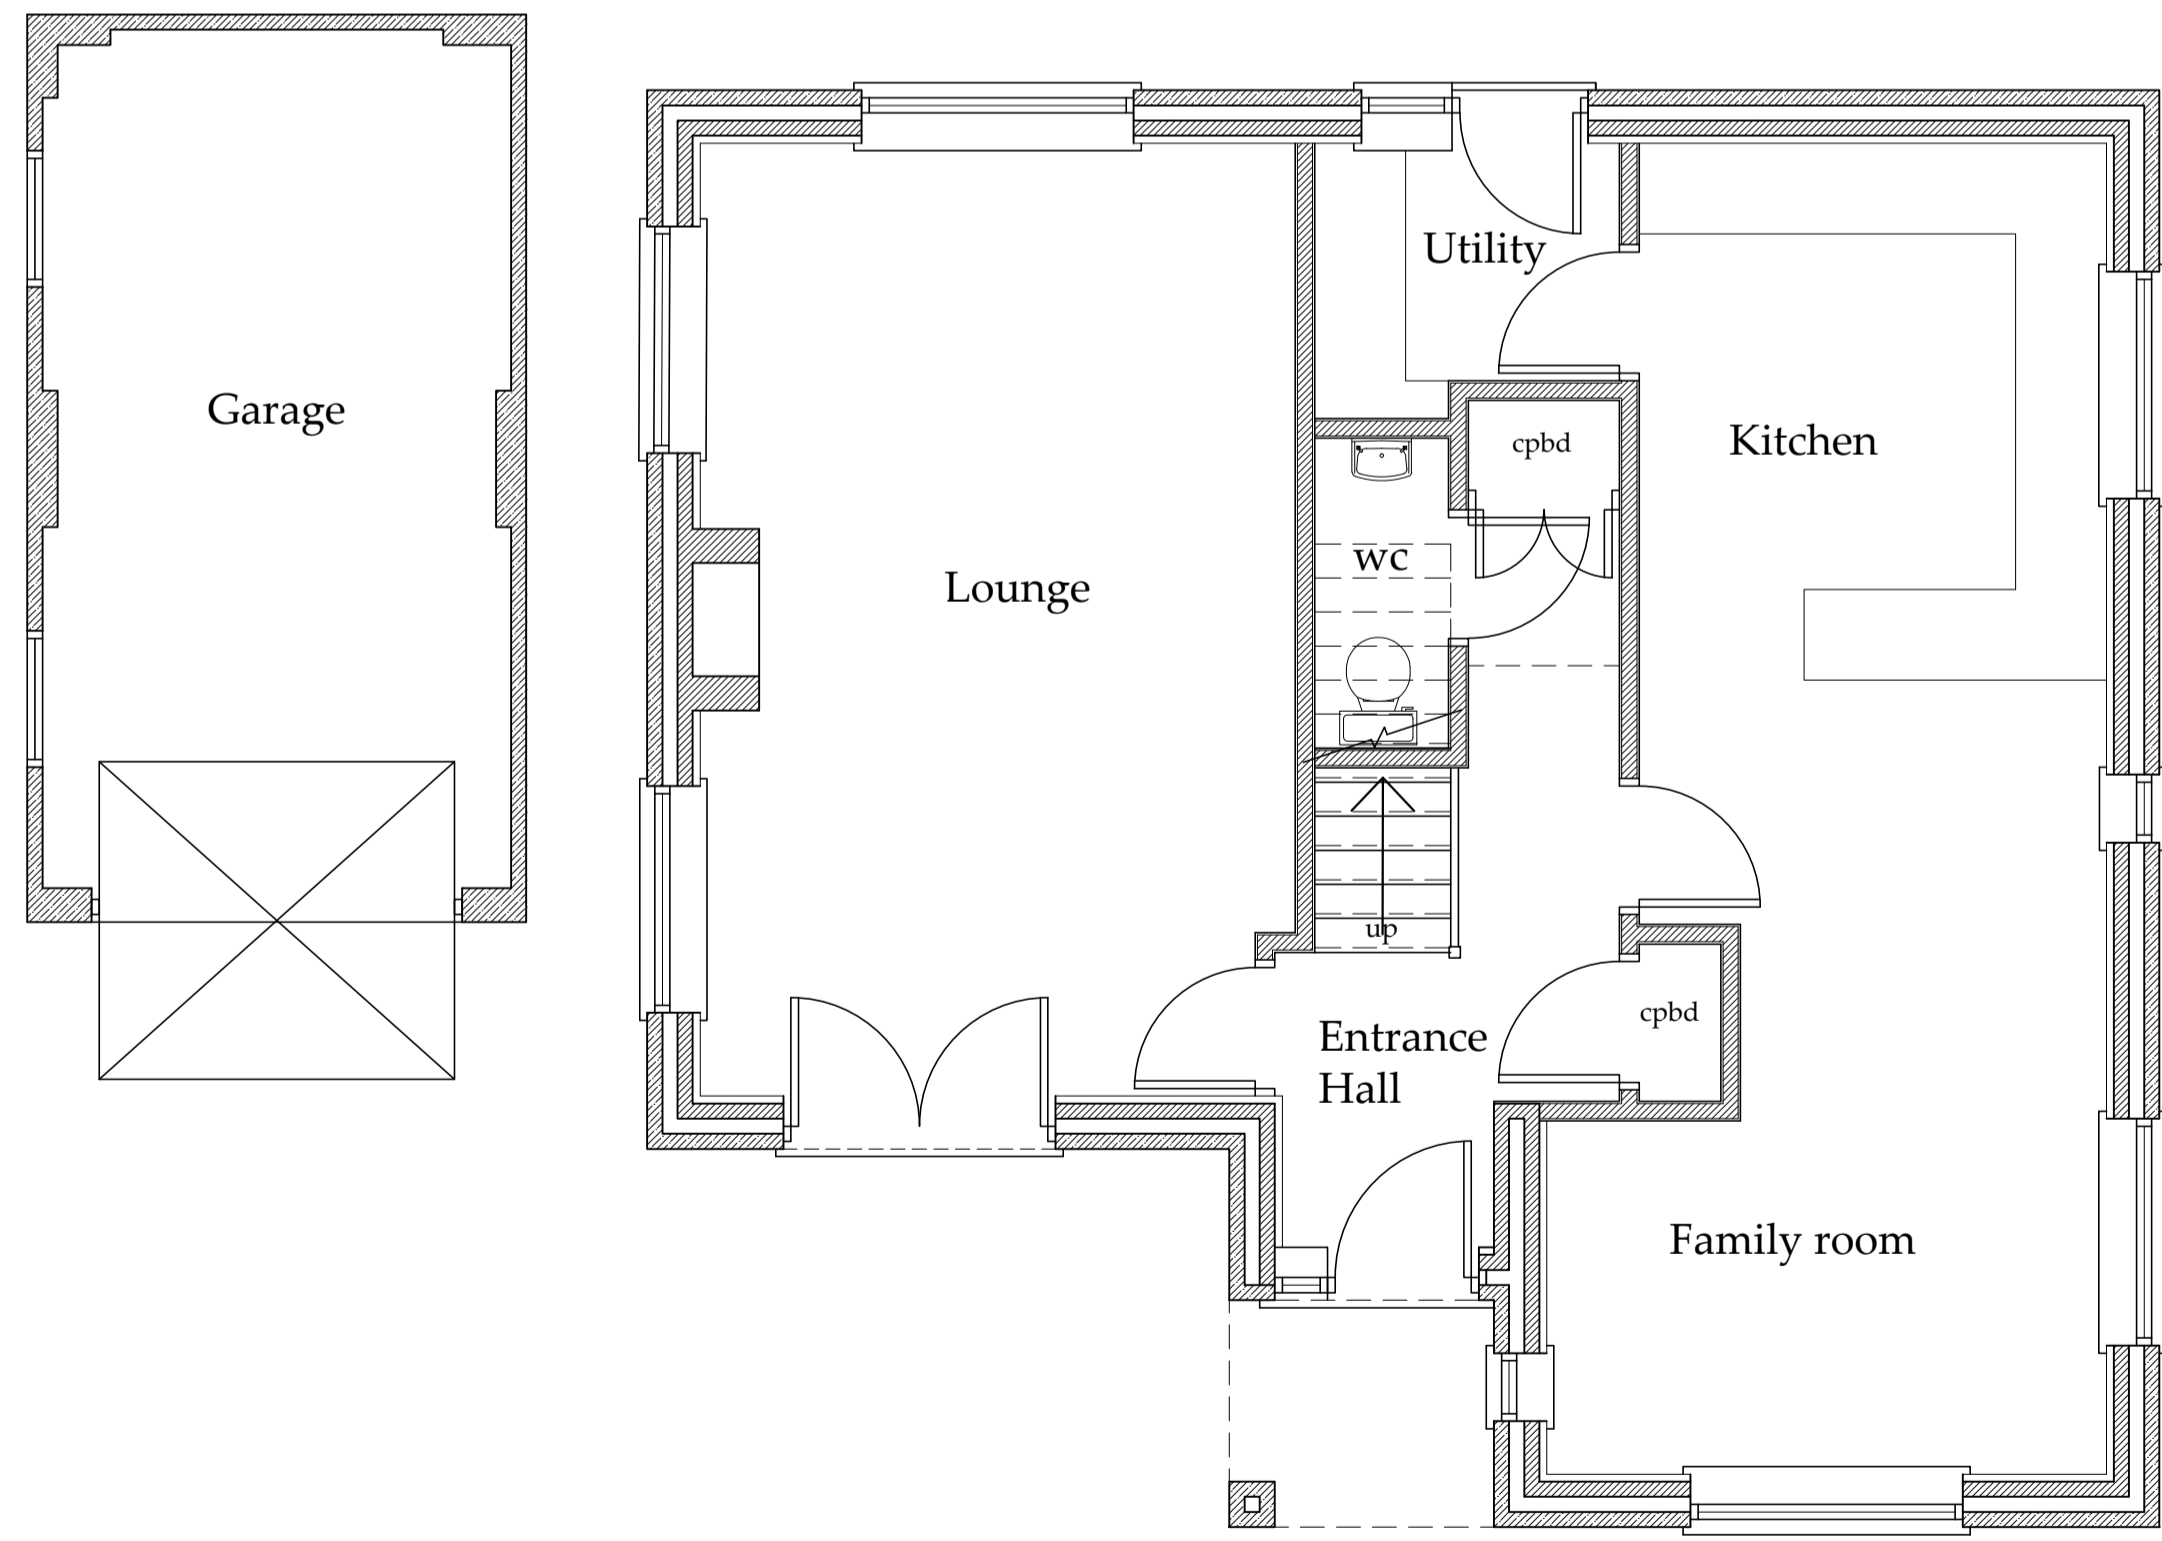

○ Ground Floor Plan
Scale 1:50

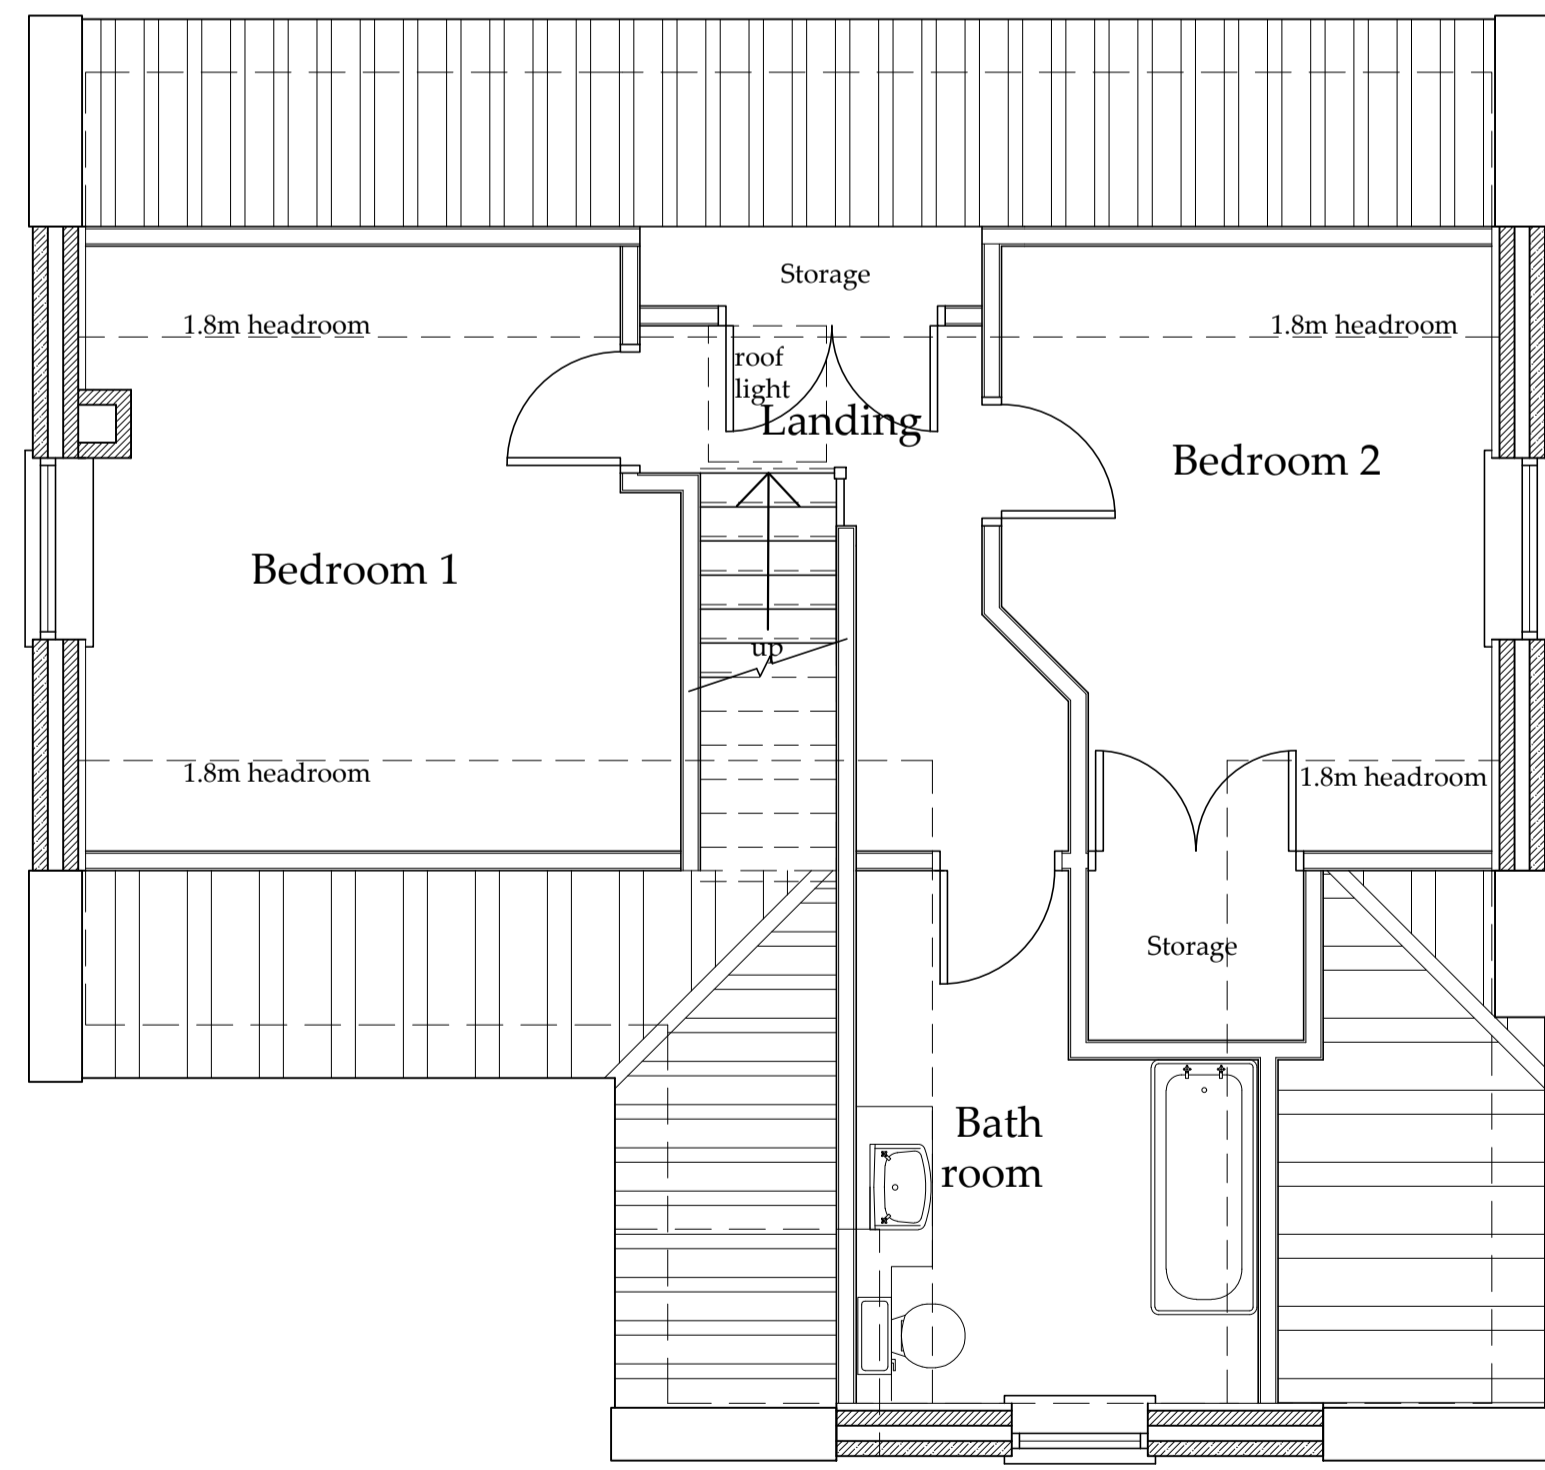

○ First Floor Plan
Scale 1:50

Drawing for Client and Planning consideration only.

REV	DATE	BY	AMENDMENT
G	29/11/22	CE	Garage moved
F	23/11/22	CE	Garage added
E	22/11/22	CE	Garage added
D	08/03/22	CE	Copings added
C	05/01/22	CE	Amended to suit client
B	19/09/19	CE	Chimney added
A	18/09/19	CE	Issued for approval

bhd
partnership

Architecture + Engineering

Airy Hill Manor, Waterstead Lane,
Whitby, N. Yorks. YO21 1QB.
P: +441947 604871 F: +441947 600010
E: general@bhdpartnership.com

CLIENT: Mr Pyman & Ms Hutton

PROJECT: New dwelling adj to 2 Beacon Way Sneaton

Drawing: Proposed Plans and Elevations Option 2

DRAWING STATUS: Planning

DRAWN: C Eynon CHECKED: N I Duffield

SCALE @ SIZE: 1:50&1:100@ A1 DATE: 18/09/19

DRAWING No: D11483-05 REV: G