


PROPOSED NORTH ELEVATION  
SCALE 1 : 100




PROPOSED FRONT ELEVATION  
SCALE 1 : 100

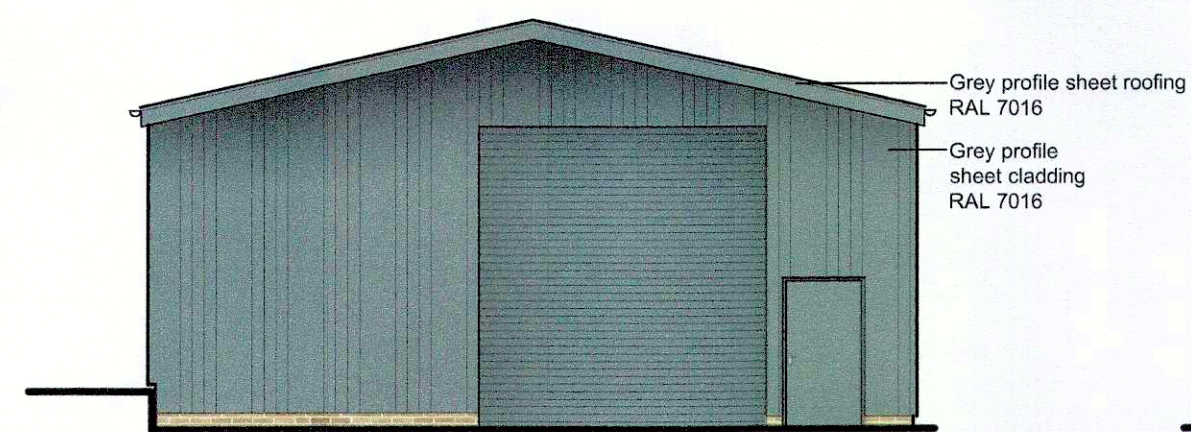

PROPOSED SOUTH ELEVATION  
SCALE 1 : 100



PROPOSED REAR ELEVATION  
SCALE 1 : 100

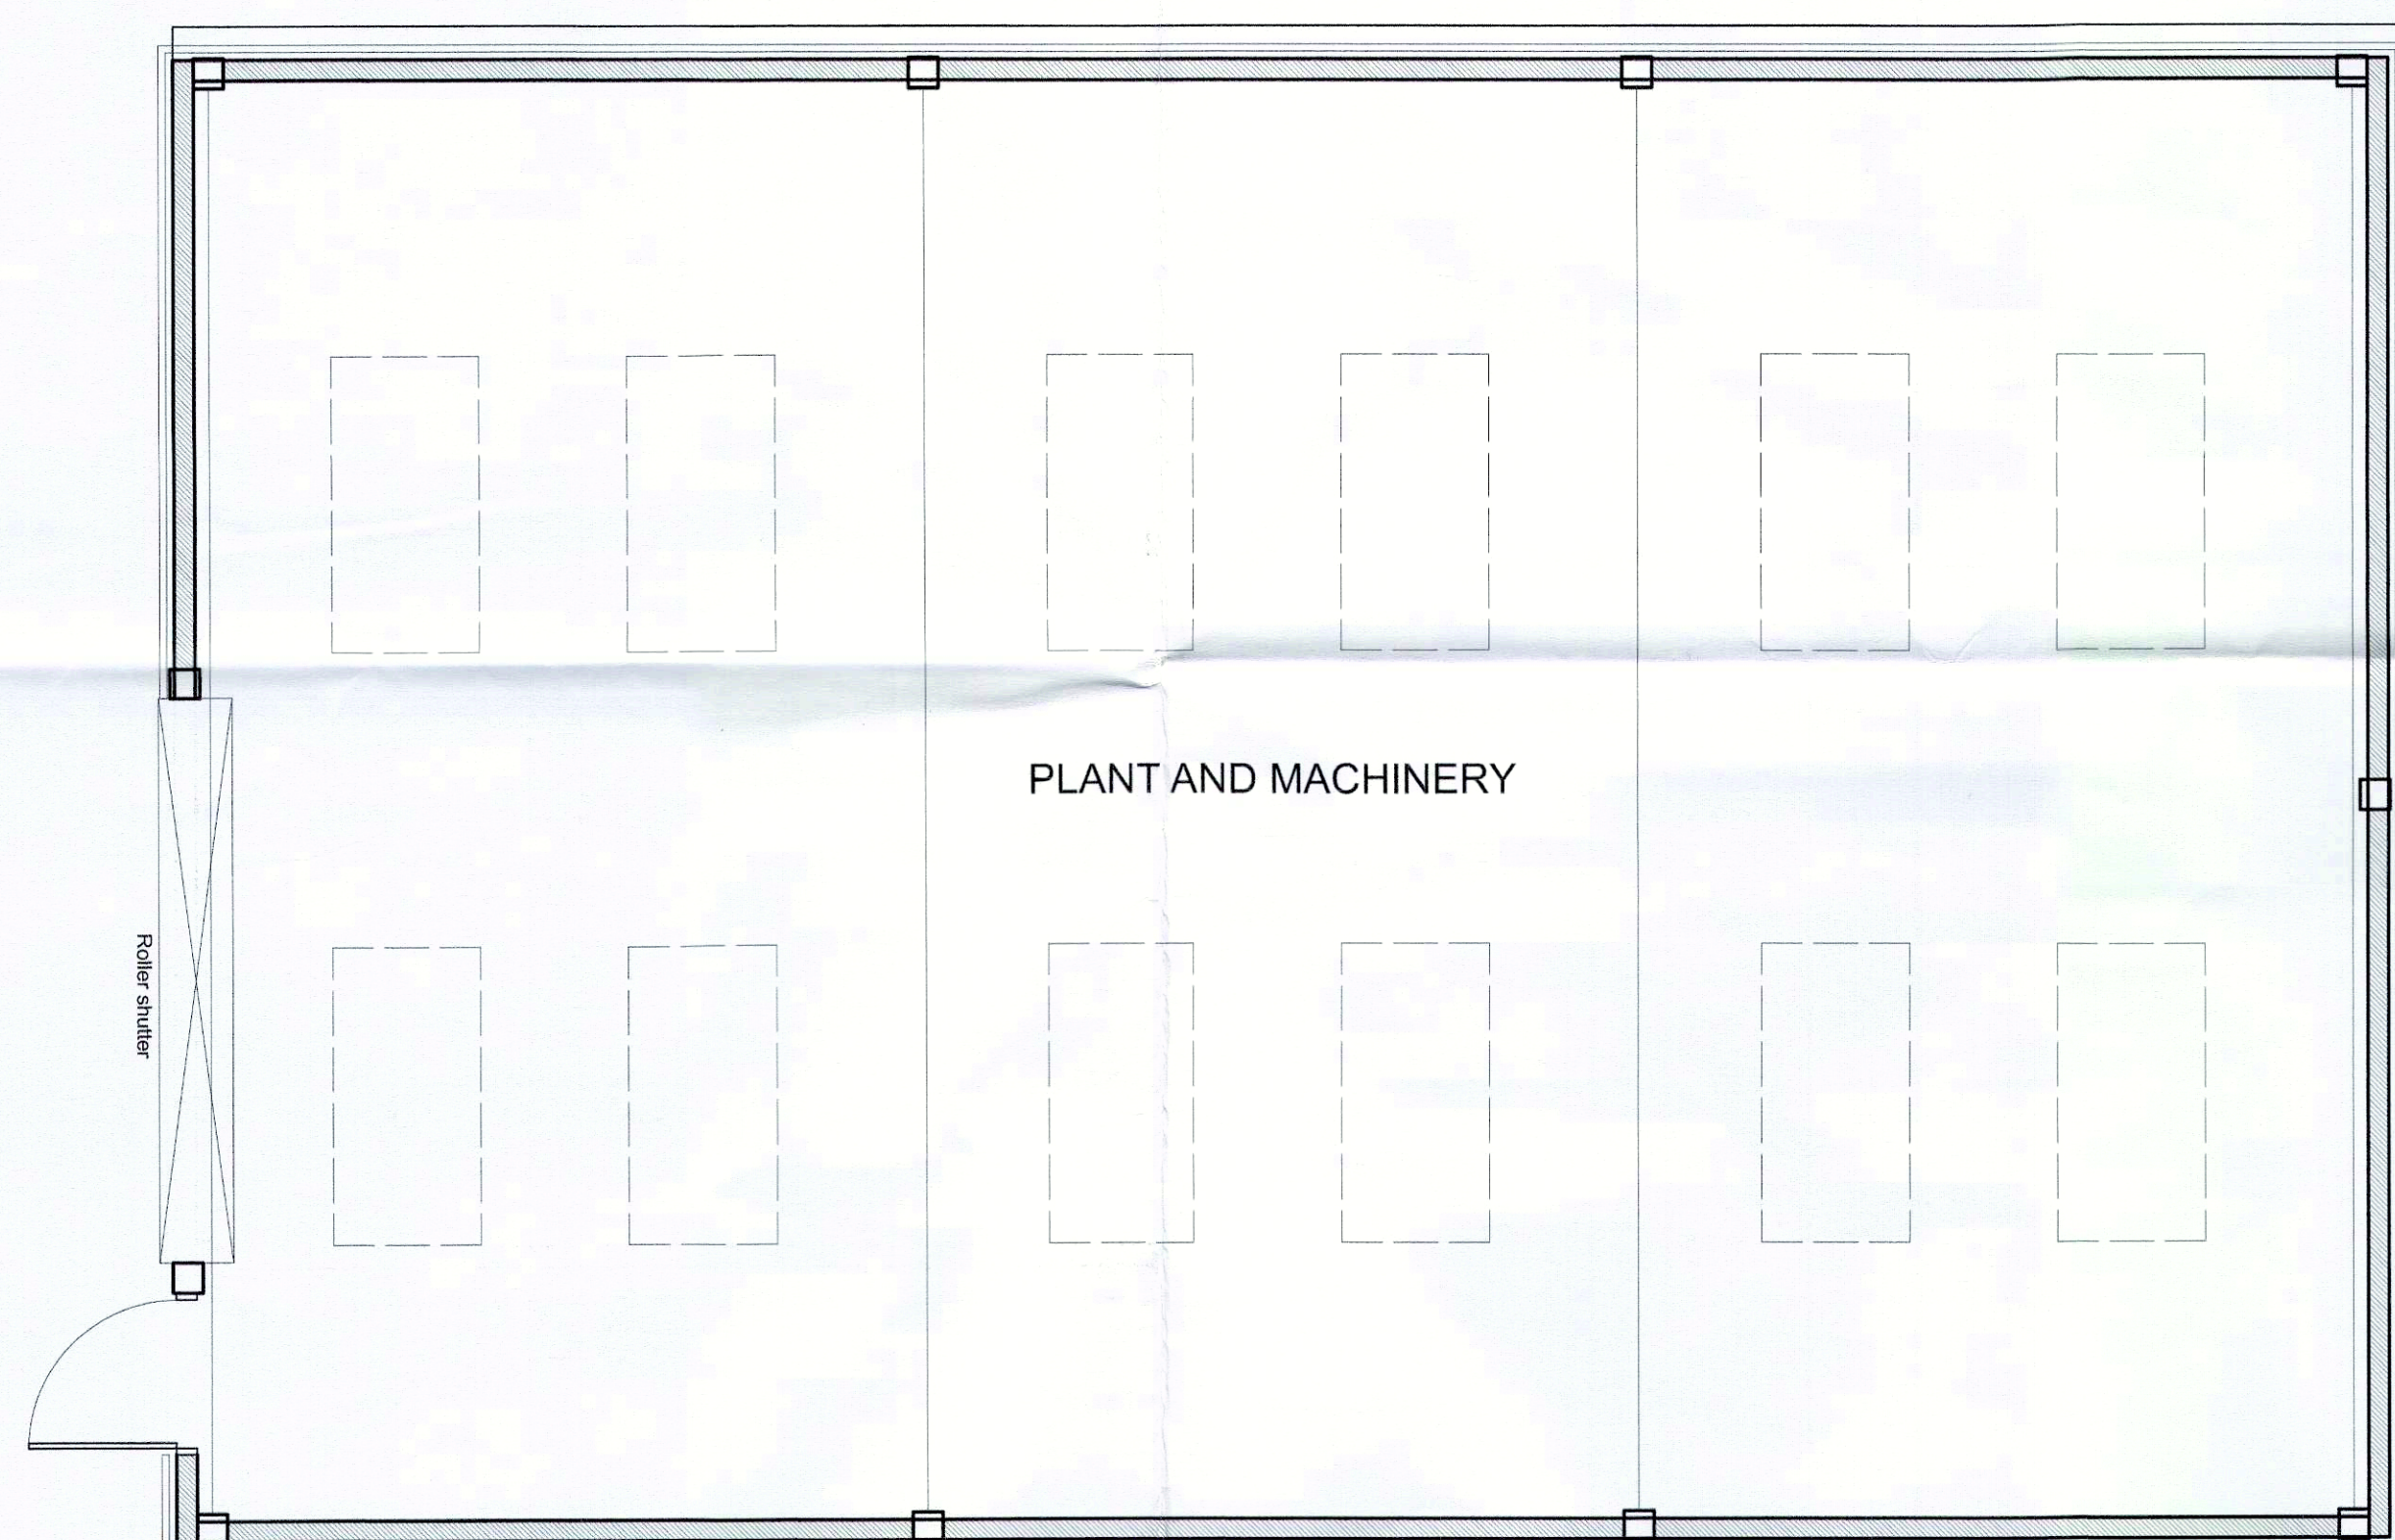

PROPOSED FLOOR PLAN  
SCALE 1 : 50



PROPOSED BLOCK PLAN  
SCALE 1 : 200

**NYMNP**  
17/01/2023

REVISIONS

DO NOT SCALE FROM THIS DRAWING. INDEPENDENT CONTRACTORS ARE TO VERIFY ALL DIMENSIONS ON SITE BEFORE ANY WORKS ARE TO COMMENCE. ANY DISCREPANCIES ARE TO BE REPORTED TO THE DESIGNER. IF IN DOUBT ASK! ALL WORK TO COMPLY TO CURRENT BUILDING REGULATIONS, AND TO BE IN ACCORDANCE WITH BRITISH STANDARDS AND CODES OF PRACTICE.

identity | interiordesign  
partnership

84 TOWN STREET - HORSFORTH - LEEDS - LS18 4AP  
tel : 0113 258 5391 fax : 0113 258 0875  
e-mail: post@iildp.co.uk  
www.iildp.co.uk

PROJECT:  
New Store  
Caravan Park  
Sandfield House Farm  
Whitby

CLIENT: Mr C Horrocks  
SIGNED:

DRAWING TITLE:  
Proposed Plans and Elevations

DRAWING NO. AB / 23 / 001	SCALE: Various @ A1	DATE: 06 / 01 / 23
------------------------------	------------------------	-----------------------

DRAWN BY:  
M. Eskriett