


Do not scale from this drawing, only figured dimensions are to be taken from this drawing.
 The contractor must verify all dimensions on site before commencing any work or shop drawings.
 The contractor must report any discrepancies before commencing work. If this drawing exceeds the quantities taken in any way, the technician is to be informed before work is initiated.
 Work within the construction (design and management) regulations 2015 is not to start until a health & safety plan has been produced. This drawing is copyright and must not be reproduced without consent of BHD Partnership Ltd.

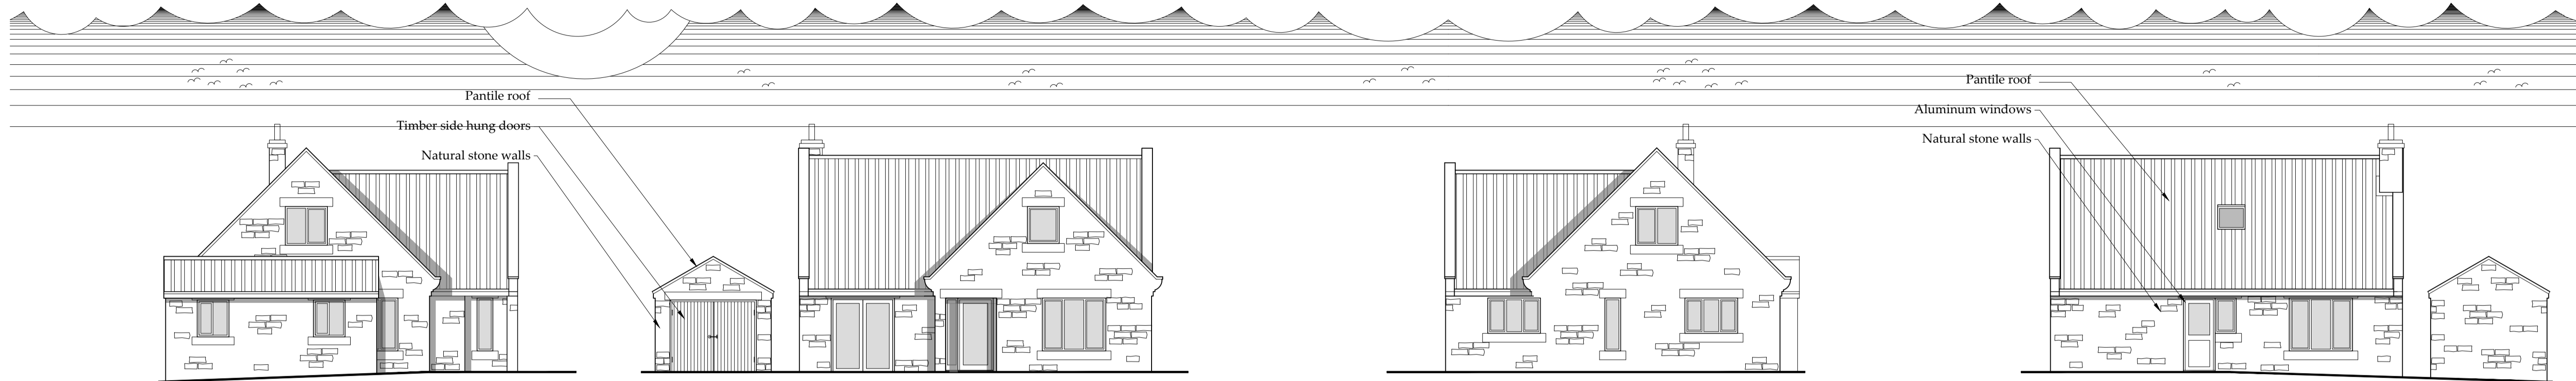

Side Elevation - North
 Scale 1:100

Front Elevation - West
 Scale 1:100


Side Elevation - South
 Scale 1:100

Rear Elevation - East
 Scale 1:100


NYMNPA
 09/02/2023

AMENDED

Drawing for Client and Planning consideration only.

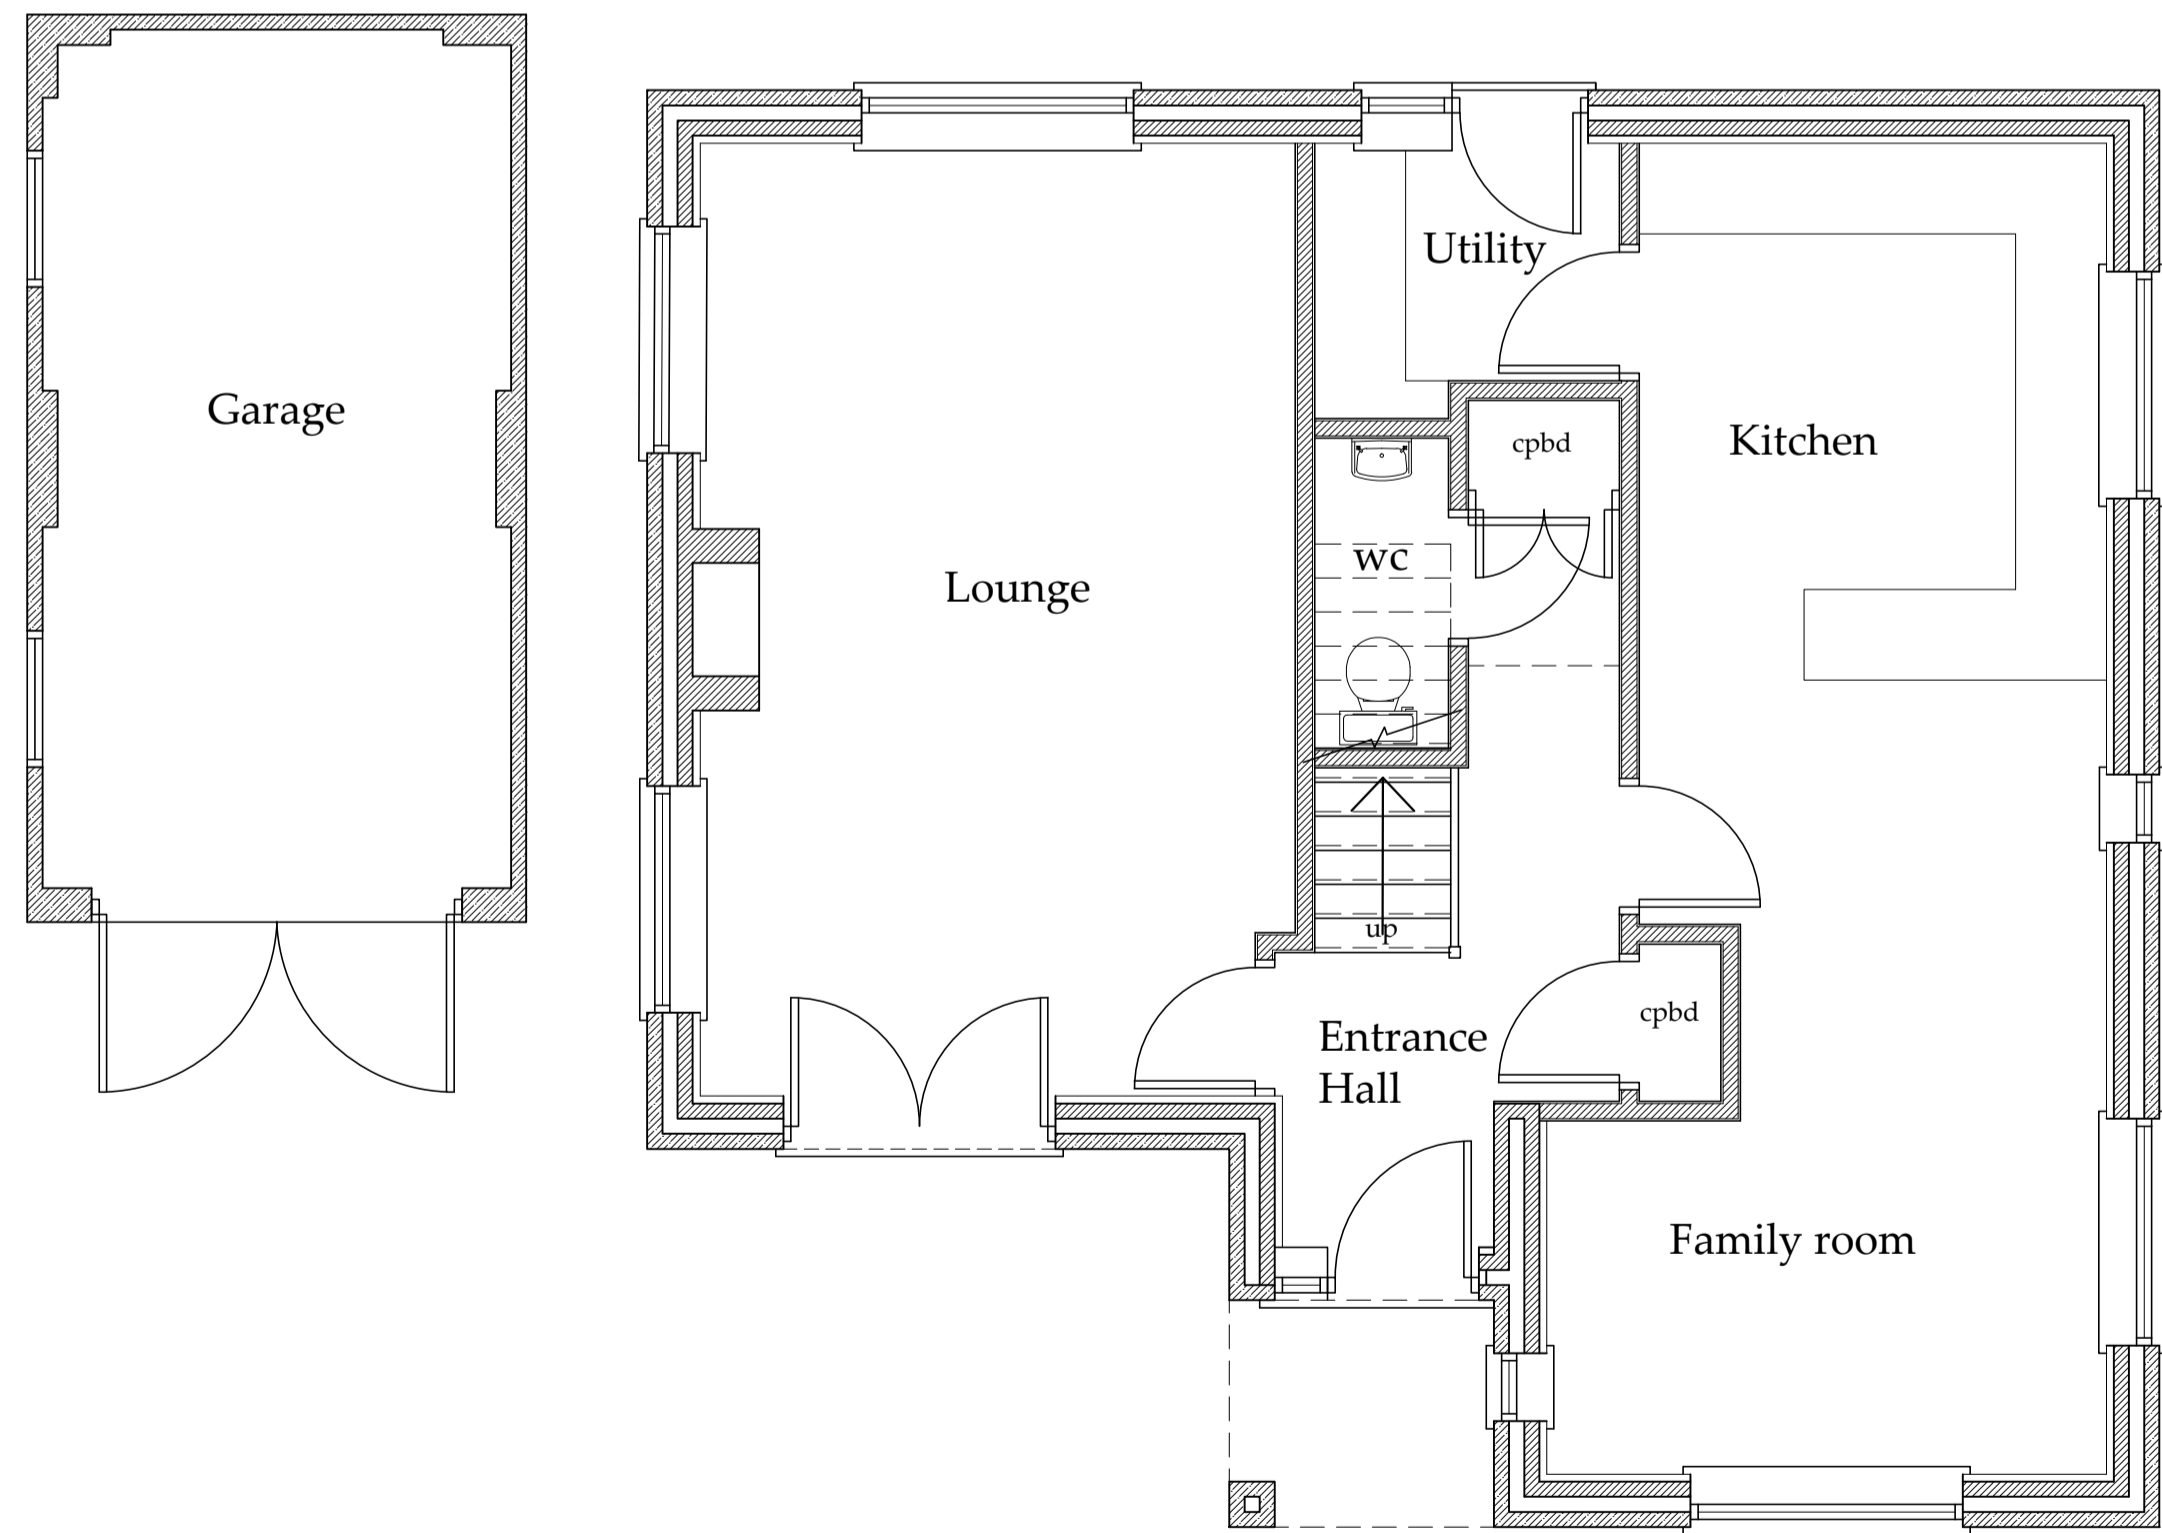

Ground Floor Plan
 Scale 1:50

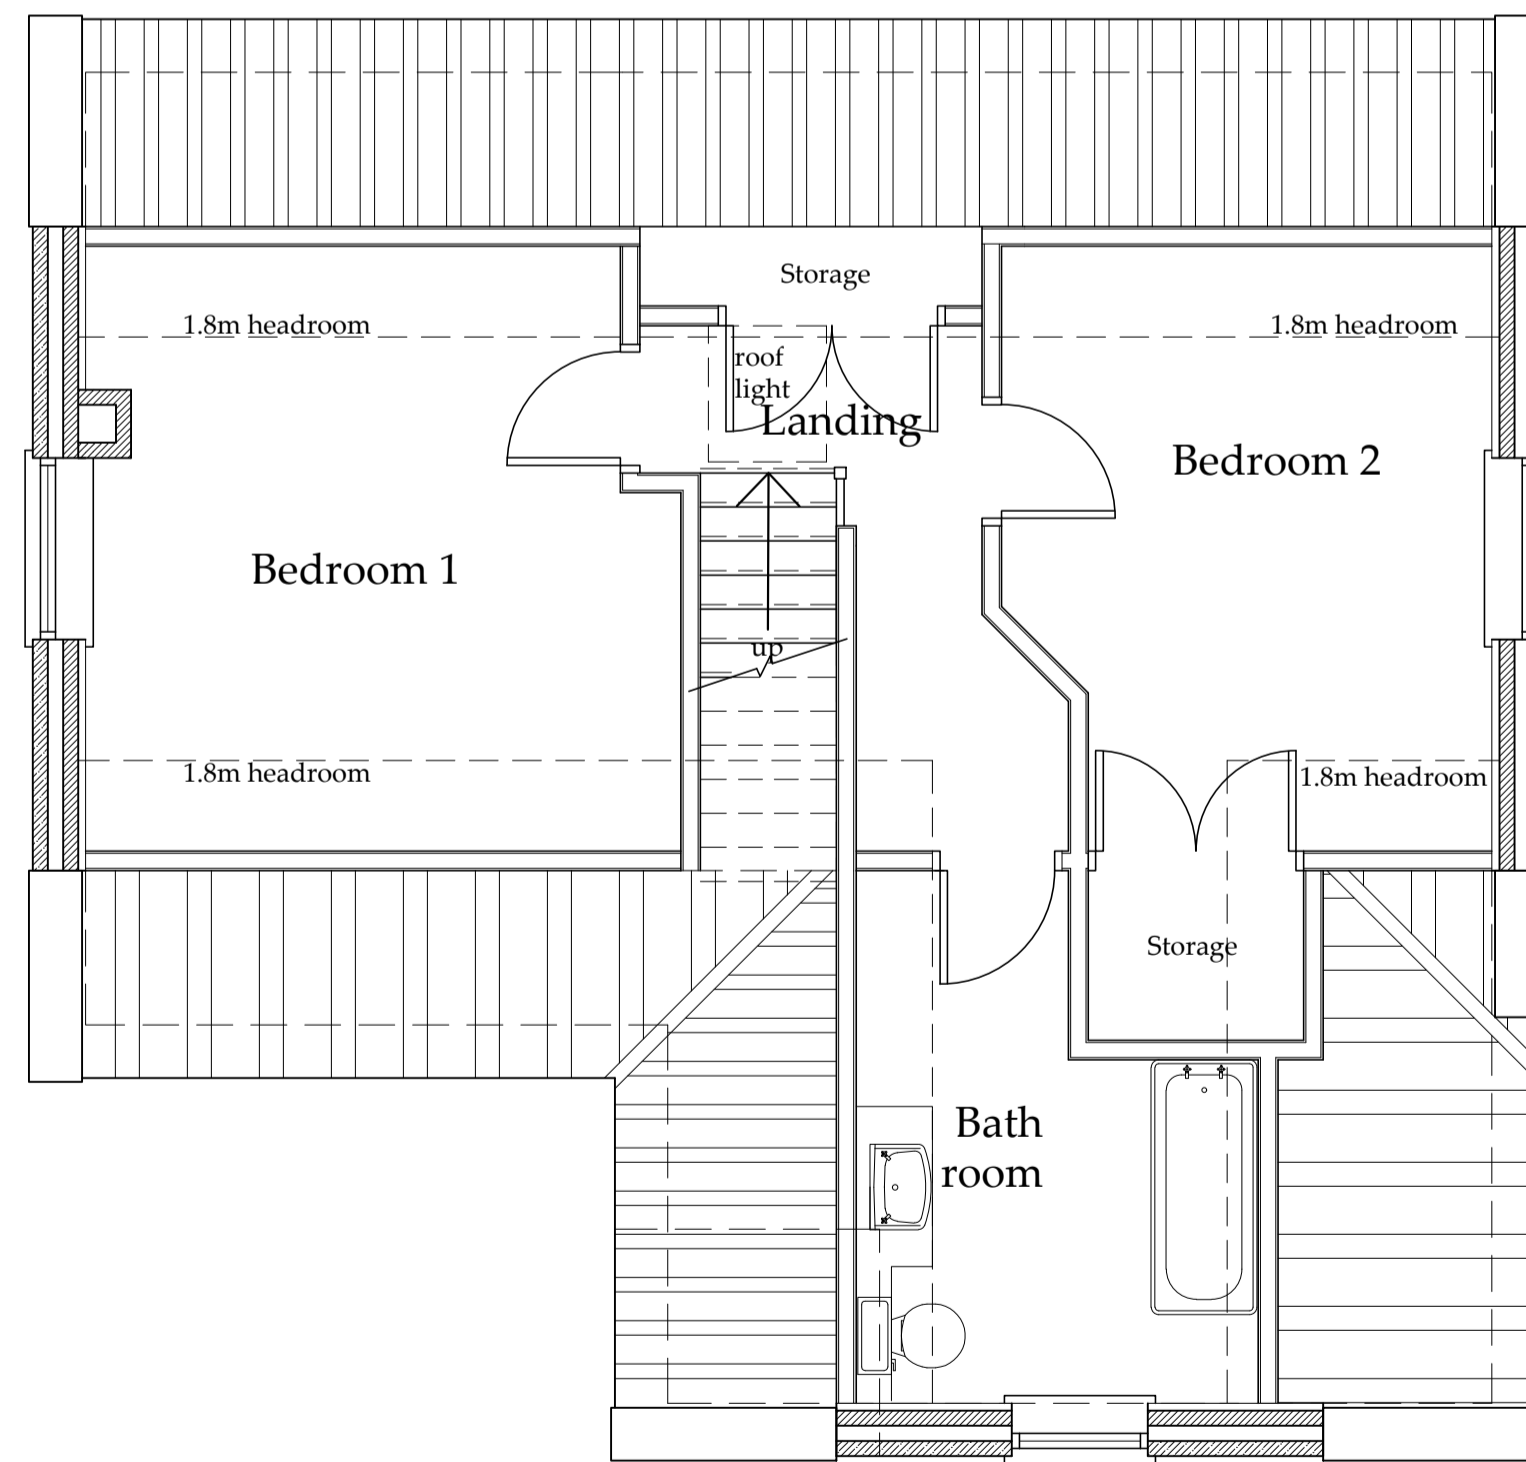

First Floor Plan
 Scale 1:50

H	09/02/23	nid	Garage door style
G	29/11/22	CE	Garage moved
F	23/11/22	CE	Garage added
E	22/11/22	CE	Garage added
D	08/03/22	CE	Copings added
C	05/01/22	CE	Amended to suit client
B	19/09/19	CE	Chimney added
A	18/09/19	CE	Issued for approval

REV	DATE	BY	AMENDMENT
-----	------	----	-----------

bhd
 partnership
 Architecture + Engineering

Airy Hill Manor, Waterstead Lane,
 Whitby, N. Yorks. YO21 1QB.
 P: +441947 604871 F: +441947 600010
 E: general@bhdpartnership.com

CLIENT: Mr Pyman & Ms Hutton

PROJECT: New dwelling adj to 2 Beacon Way Sneaton

DRAWING: Proposed Plans and Elevations Option 2

DRAWING STATUS: Planning

DRAWN: C Eynon CHECKED: N I Duffield

SCALE @ SIZE: 1:50&1:100@ A1 DATE: 18/09/19

DRAWING No: D11483-05 REV: H