


NYMNP
08/03/2023

AMENDED

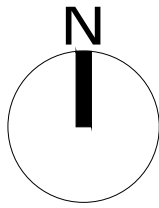

Block Plan
Scale 1:250

Ordnance Survey Licence No. 100002562

b h d p a r t n e r s h i p
Airy Hill Manor, Whitby, North Yorkshire, UK, YO21 1QB.
Tel: 01947-604871 Fax: 01947-600010
general@bhdpartnership.com www.bhdpartnership.com

●DO NOT SCALE from this drawing. Only figured dimensions are to be taken from this drawing.
●The Contractor must verify all dimensions on site before commencing any work or shop drawings.
The Contractor must report any discrepancies before commencing work. If this drawing exceeds the quantities taken in any way, the Technician is to be informed before work is initiated.
Work within The Construction (Design and Management) Regulations 2015 is not to start until a Health & Safety Plan has been produced. This drawing is Copyright and must not be reproduced without consent of BHD Partnership Ltd

REV	DATE	BY	AMENDMENT	CHKD	APVD
C	05/10/22	CE	Parking amended		
B	09/06/22	CE	Updated		
A	14/12/21	CE	Issued for approval		

CLIENT:
Mr P Cass

PROJECT:
**Beacon Farm Limestone Rd
Scalby YO13 0RB**

A3 DRN: C Eynon DATE: 14/12/21
SCALE: As shown ISSUE: Preliminary

DRAWING TITLE:
**Proposed
Block Plan**

DRAWING NR:
D12243-02

REV:
C

Do not scale from this drawing, only figured dimensions are to be taken from this drawing.
 The contractor must verify all dimensions on site before commencing any work or shop drawings.
 The contractor must report any discrepancies before commencing work. If this drawing exceeds the quantities taken in any way, the technician is to be informed before work is initiated.
 Work within the construction (design and management) regulations 2015 is not to start until a health & safety plan has been produced. This drawing is copyright and must not be reproduced without consent of BHD Partnership Ltd.
 CDM Regulations
 Contractor must not start without 'Pre Construction Information' from Principle Designer. If unsure contact BHD.
 Contractor must agree the 'Principle Contractor' roll with the client prior to commencement of the works.
 Ensure if required under CDM2015 regulations that the project is notified to the HSE.

NYMNPA
 08/03/2023

AMENDED

Drawing for Planning and client consideration only

D	07/03/23	nid	Doors to NE elevation
C	05/10/22	CE	Client agreement with NYMNPA
B	09/06/22	CE	Amended to suit clients
A	06/05/22	CE	Issued for approval

REV	DATE	BY	AMENDMENT
-----	------	----	-----------

bhd partnership
 Architecture + Engineering

Airy Hill Manor, Waterstead Lane,
 Whitby, N. Yorks. YO21 1QB.
 P: +441947 604871 F: +441947 600010
 E: general@bhdpartnership.com

CLIENT: **Mr P Cass**

PROJECT: **Beacon Farm Limestone Rd
 Scalby YO13 0RB**



Drawing: **Proposed Plan**

DRAWING STATUS: **Preliminary**

DRAWN: **C Eynon** CHECKED: **N I Duffield**

SCALE @ SIZE: **1:50@A1** DATE: **06/05/22**

DRAWING No: **D12243-04** REV: **D**

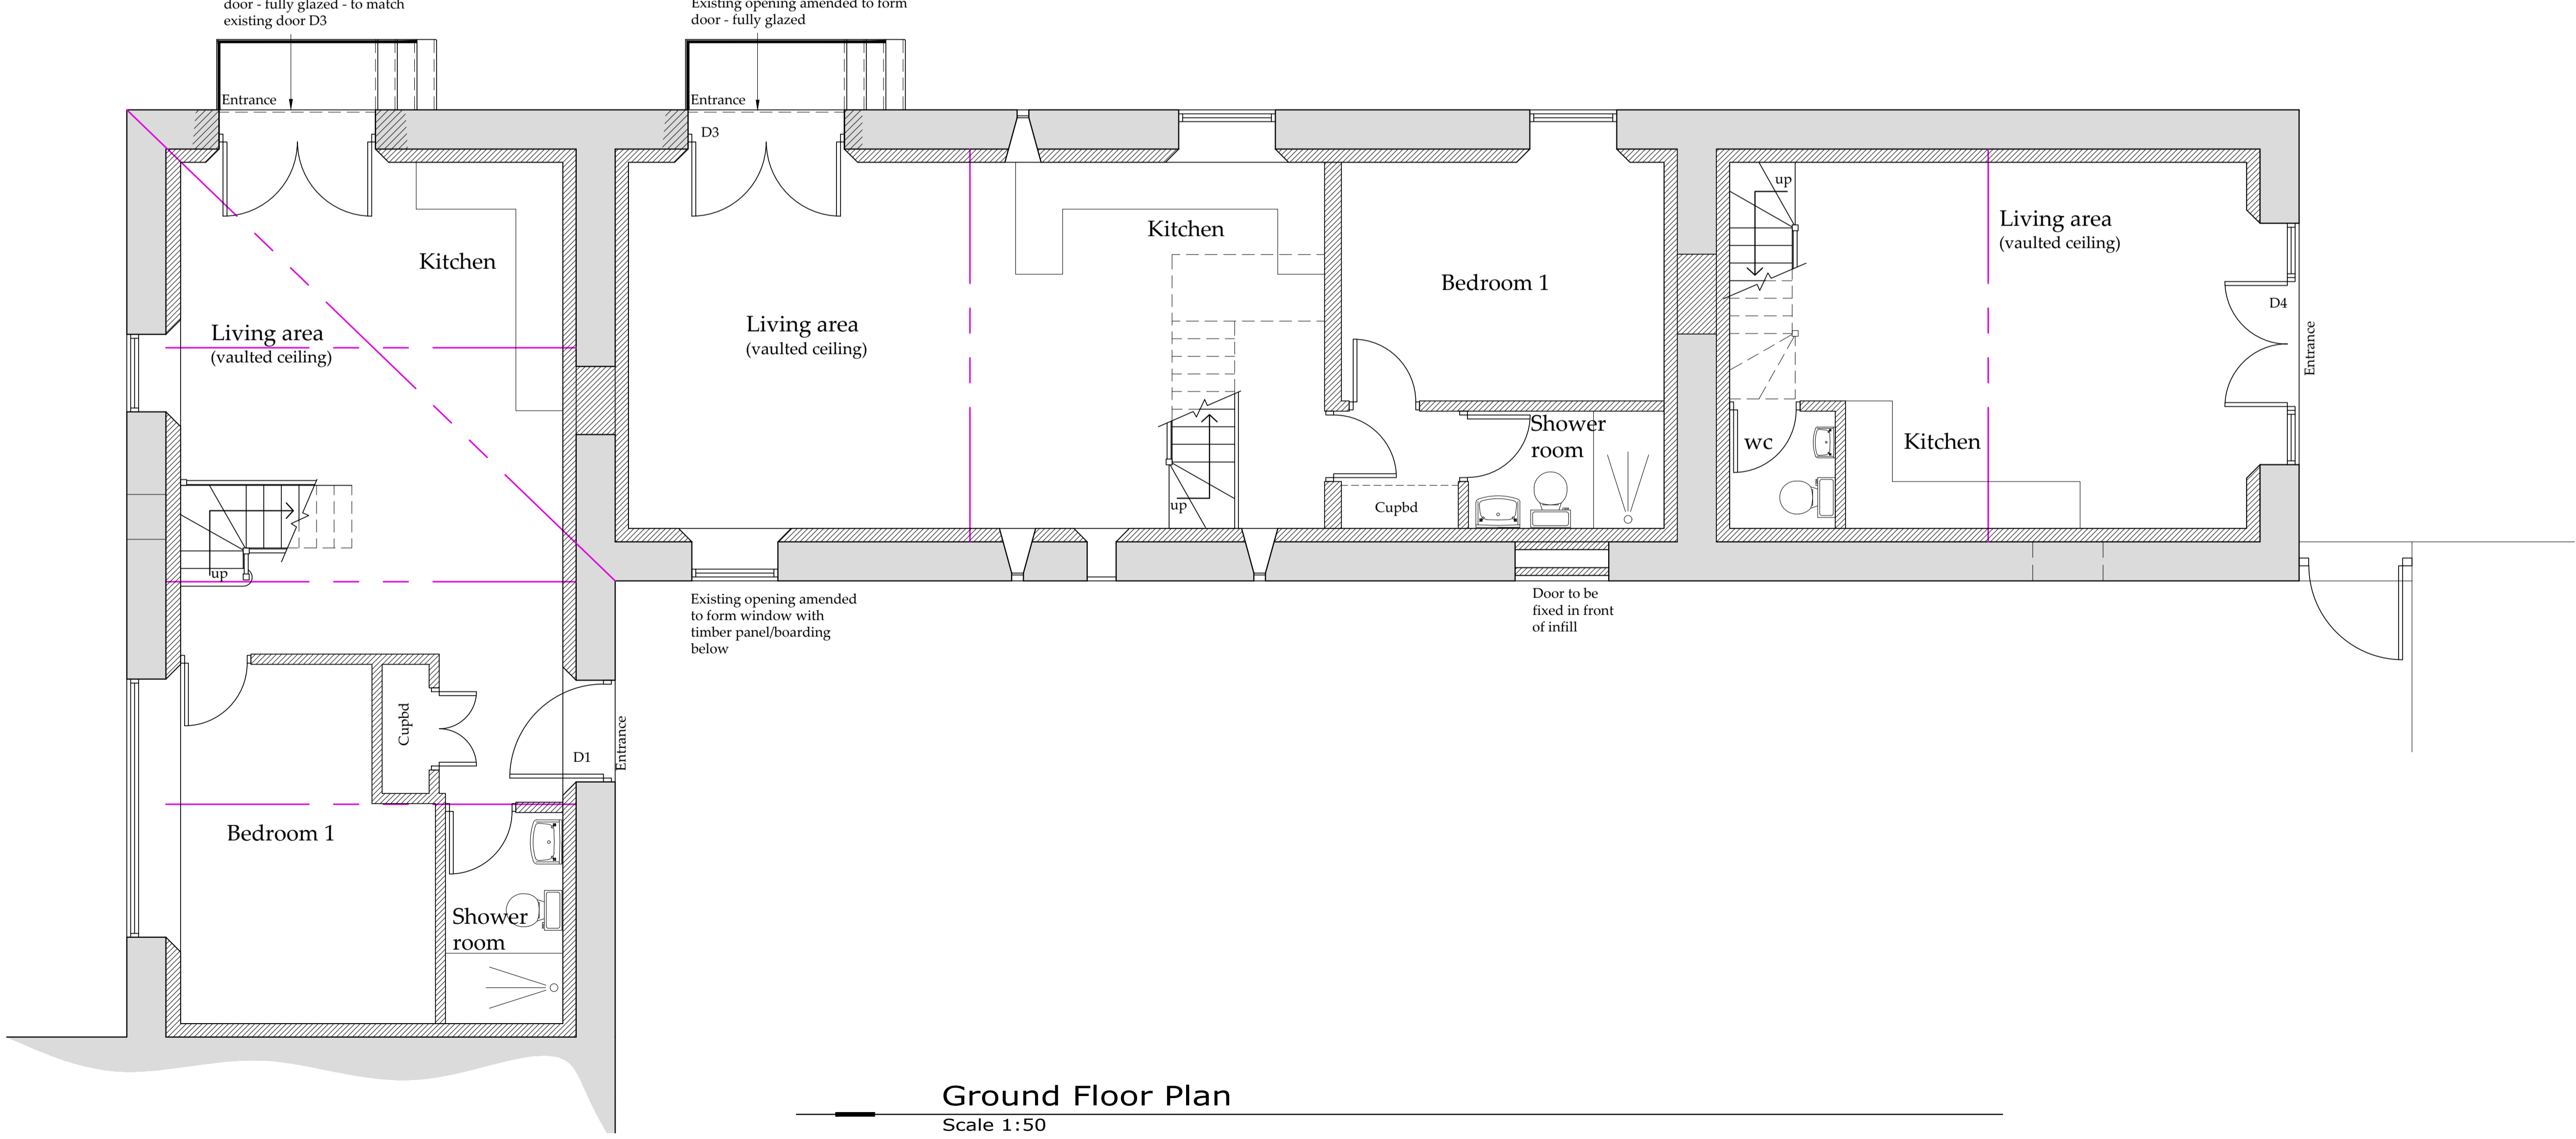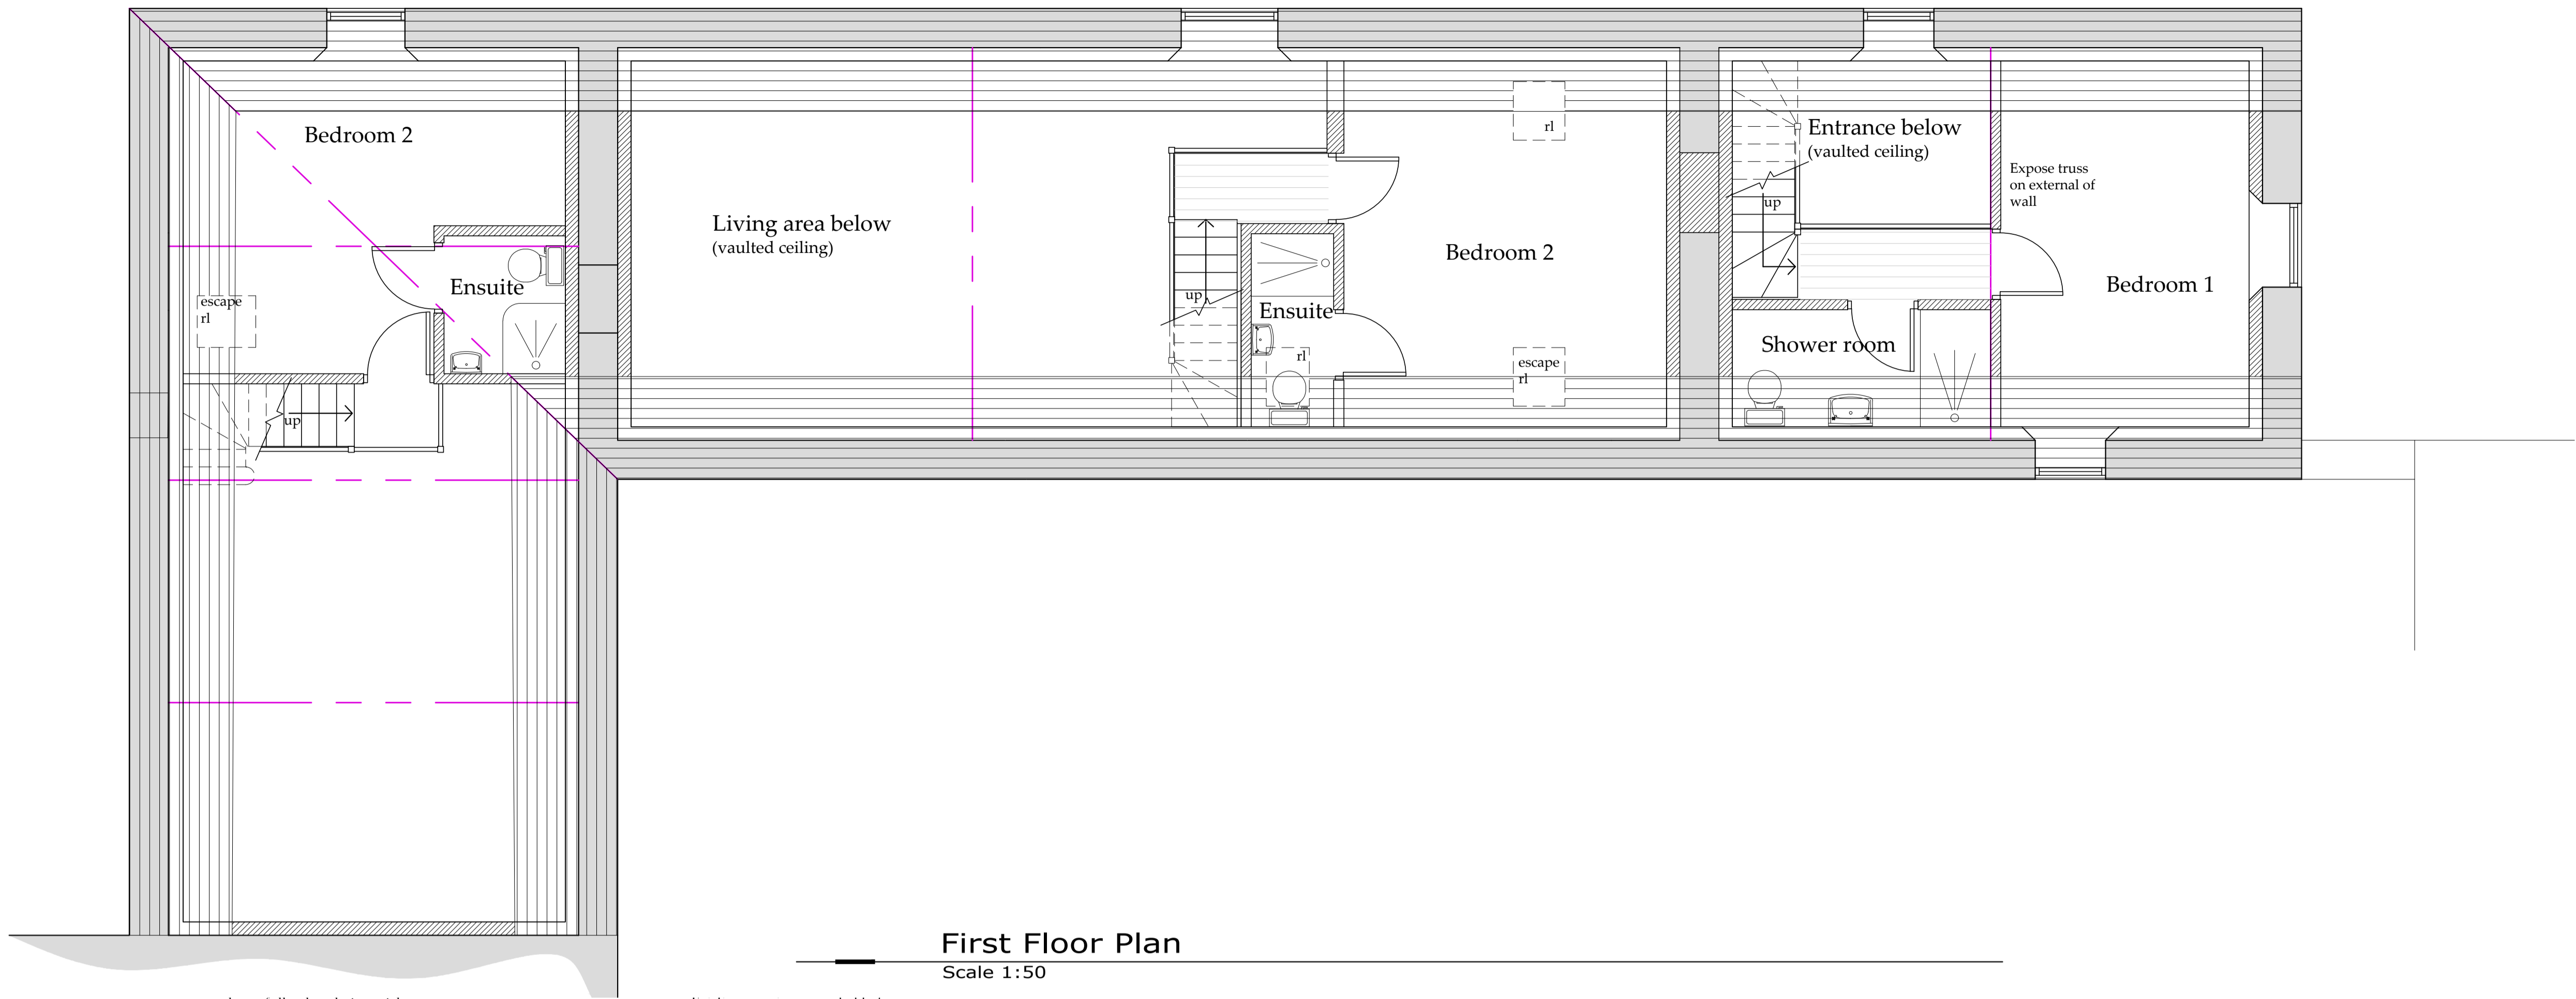


Do not scale from this drawing, only figured dimensions are to be taken from this drawing.
 The contractor must verify all dimensions on site before commencing any work or shop drawings.
 The contractor must report any discrepancies before commencing work. If this drawing exceeds the quantities taken in any way, the technician is to be informed before work is initiated.
 Work within the construction (design and management) regulations 2015 is not to start until a health & safety plan has been produced. This drawing is copyright and must not be reproduced without consent of BHD Partnership Ltd.
[CDM Regulations](#)
 Contractor must not start without 'Pre Construction Information' from Principle Designer. If unsure contact BHD.
 Contractor must agree the 'Principle Contractor' roll with the client prior to commencement of the works.
 Ensure if required under CDM2015 regulations that the project is notified to the HSE.

NYMNPA
08/03/2023


AMENDED

Drawing for Planning and client consideration only

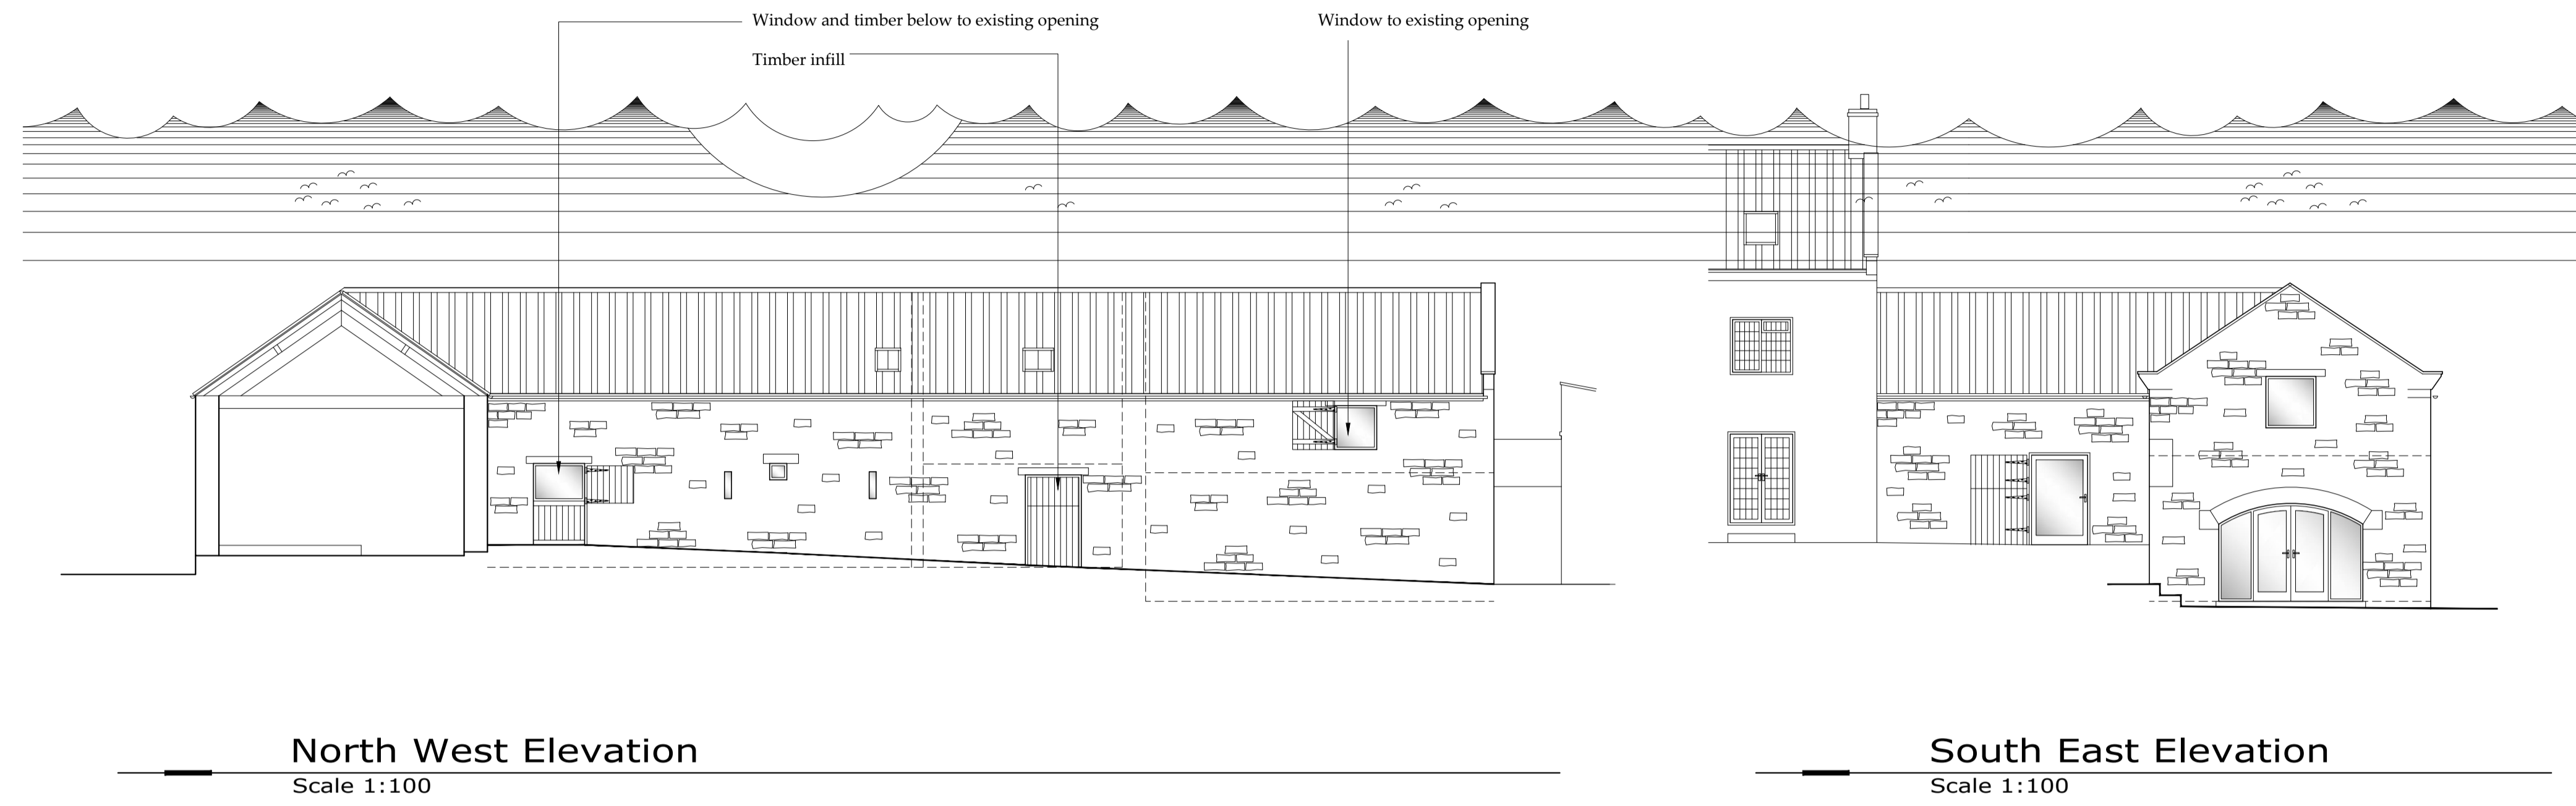

North West Elevation
 Scale 1:100

South East Elevation
 Scale 1:100

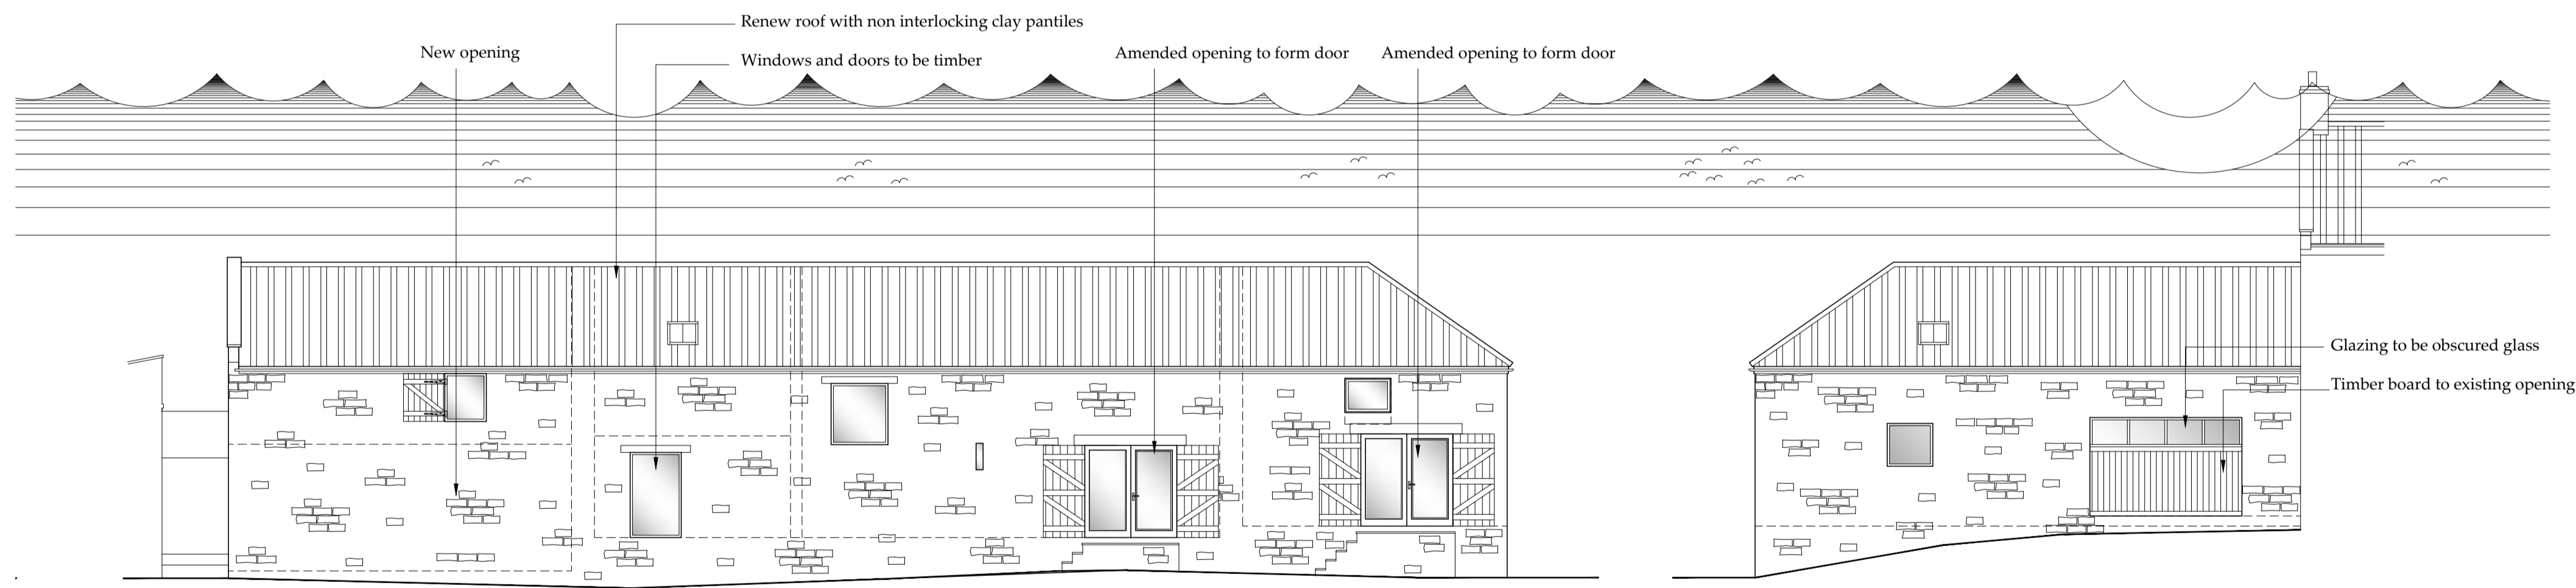

North East Elevation
 Scale 1:100

North West Elevation
 Scale 1:100

C	07/03/23	nid	Doors to NE elevation
B	05/10/22	CE	Client agreement with NYMNPA
A	09/06/22	CE	Issued for approval

REV	DATE	BY	AMENDMENT
-----	------	----	-----------

bhd partnership
 Architecture + Engineering
 Airy Hill Manor, Waterstead Lane,
 Whitby, N. Yorks. YO21 1QB.
 P: +441947 604871 F: +441947 600010
 E: general@bhdpartnership.com

CLIENT: **Mr P Cass**

PROJECT: **Beacon Farm Limestone Rd
 Scalby YO13 0RB**

Drawing: **Proposed Elevations**

DRAWING STATUS: **Preliminary**

DRAWN: **C Eynon** CHECKED: **N I Duffield**

SCALE @ SIZE: **1:100@A1** DATE: **09/06/22**

DRAWING No: **D12243-05** REV: **C**