


**SITE LOCATION PLAN
AREA 2 HA
SCALE 1:1250 on A4
CENTRE COORDINATES: 487997, 507051**

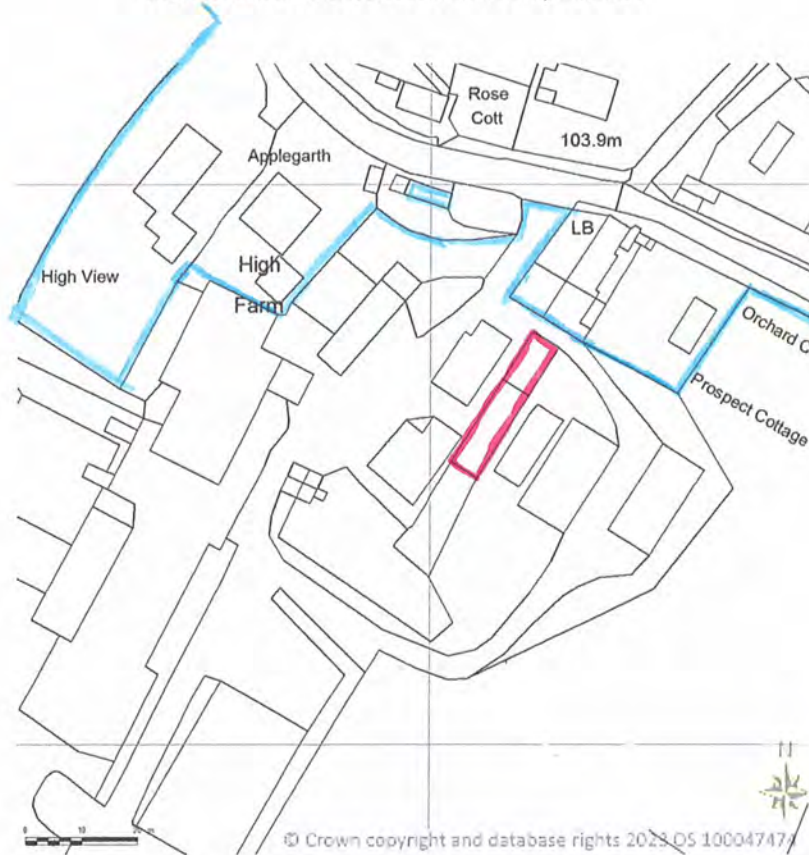


Supplied by Streetwise Maps Ltd
www.streetwise.net
Licence No: 100047474
10/02/2023 17:14

NYMNPA


10/03/2023

BLOCK/SITE PLAN
AREA 36m x 36m
SCALE 1:200 on A4
CENTRE COORDINATES: 488011, 507060

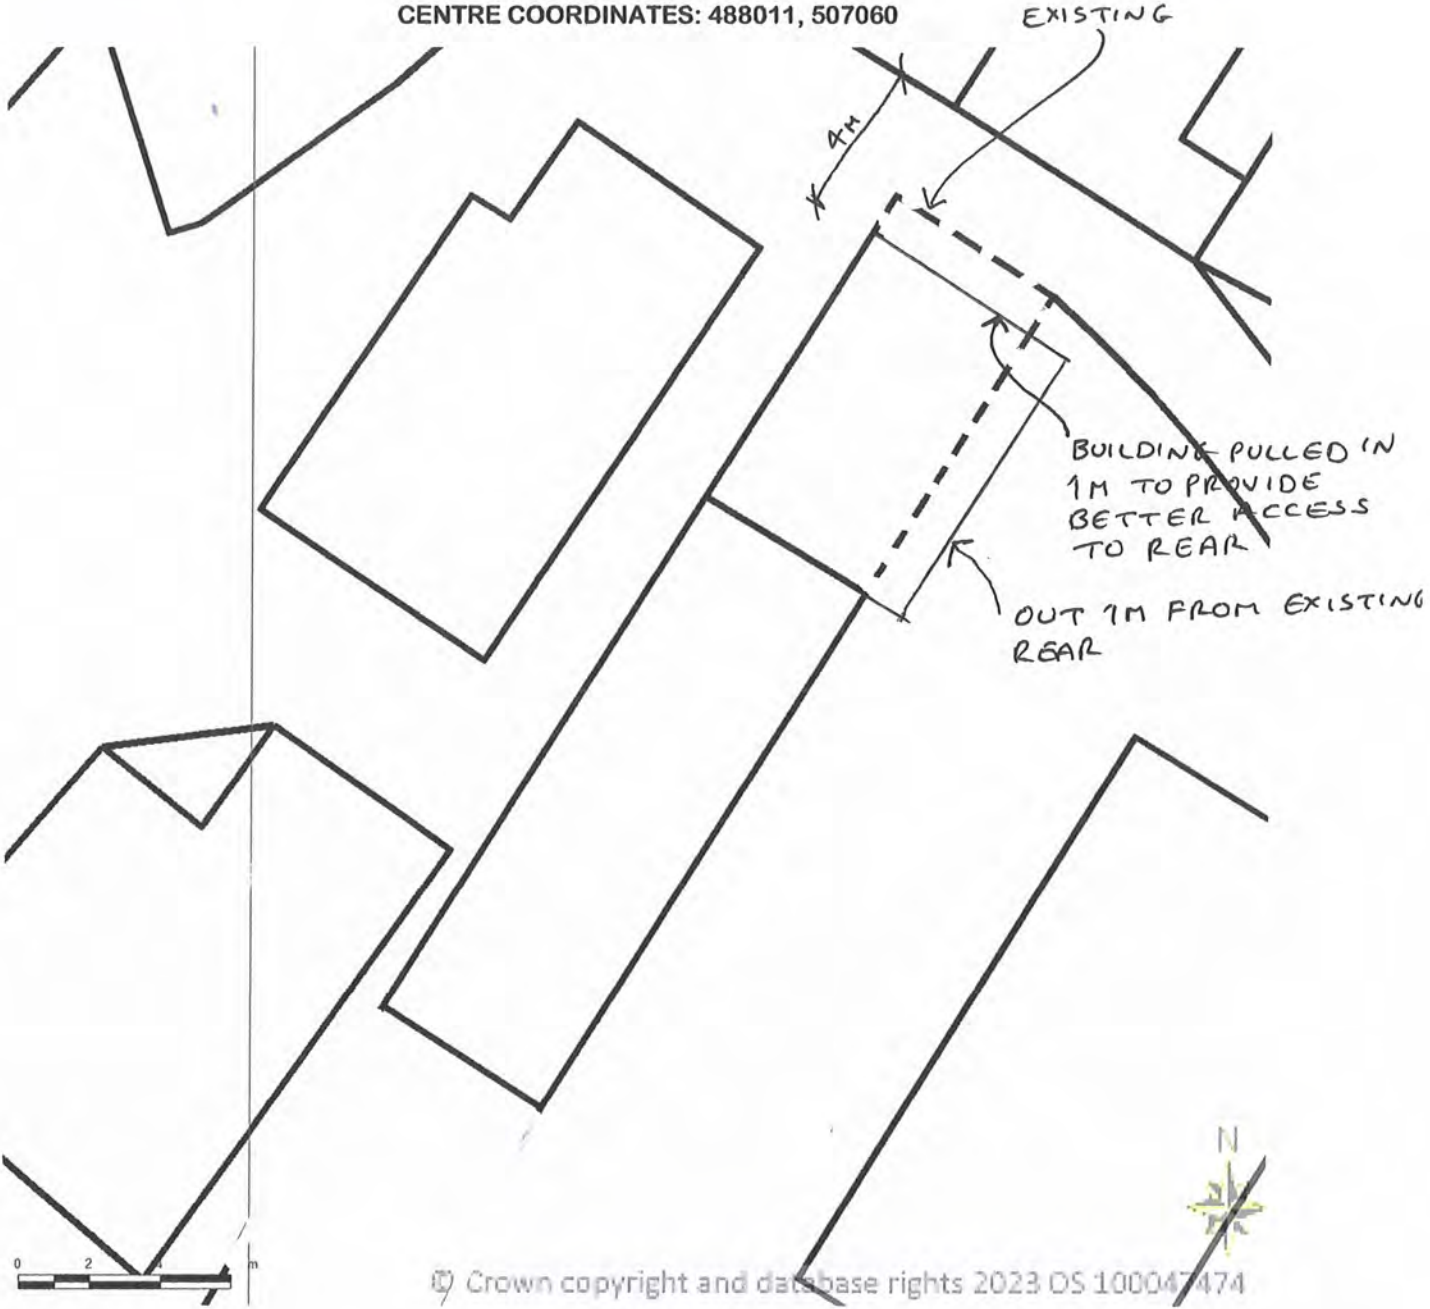


Supplied by Streetwise Maps Ltd
www.streetwise.net
Licence No: 100047474
10/02/2023 20:15:08

NYMNPA
10/03/2023

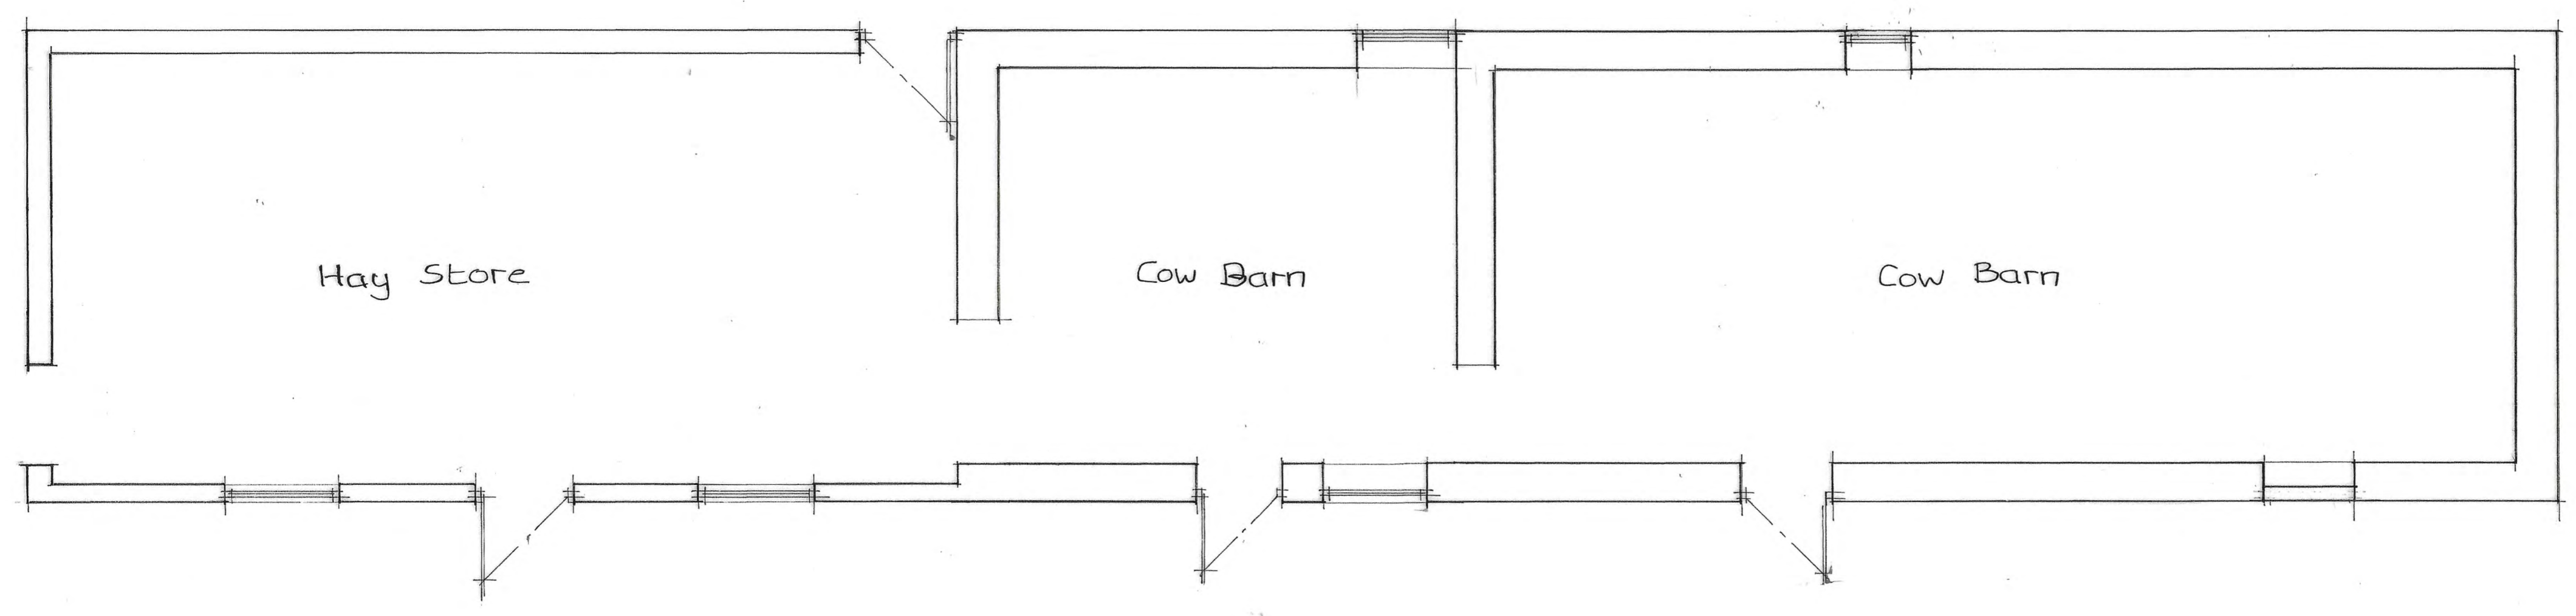


GROUND FLOOR PLAN
Scale 1:50


NYMNP
 10/03/2023

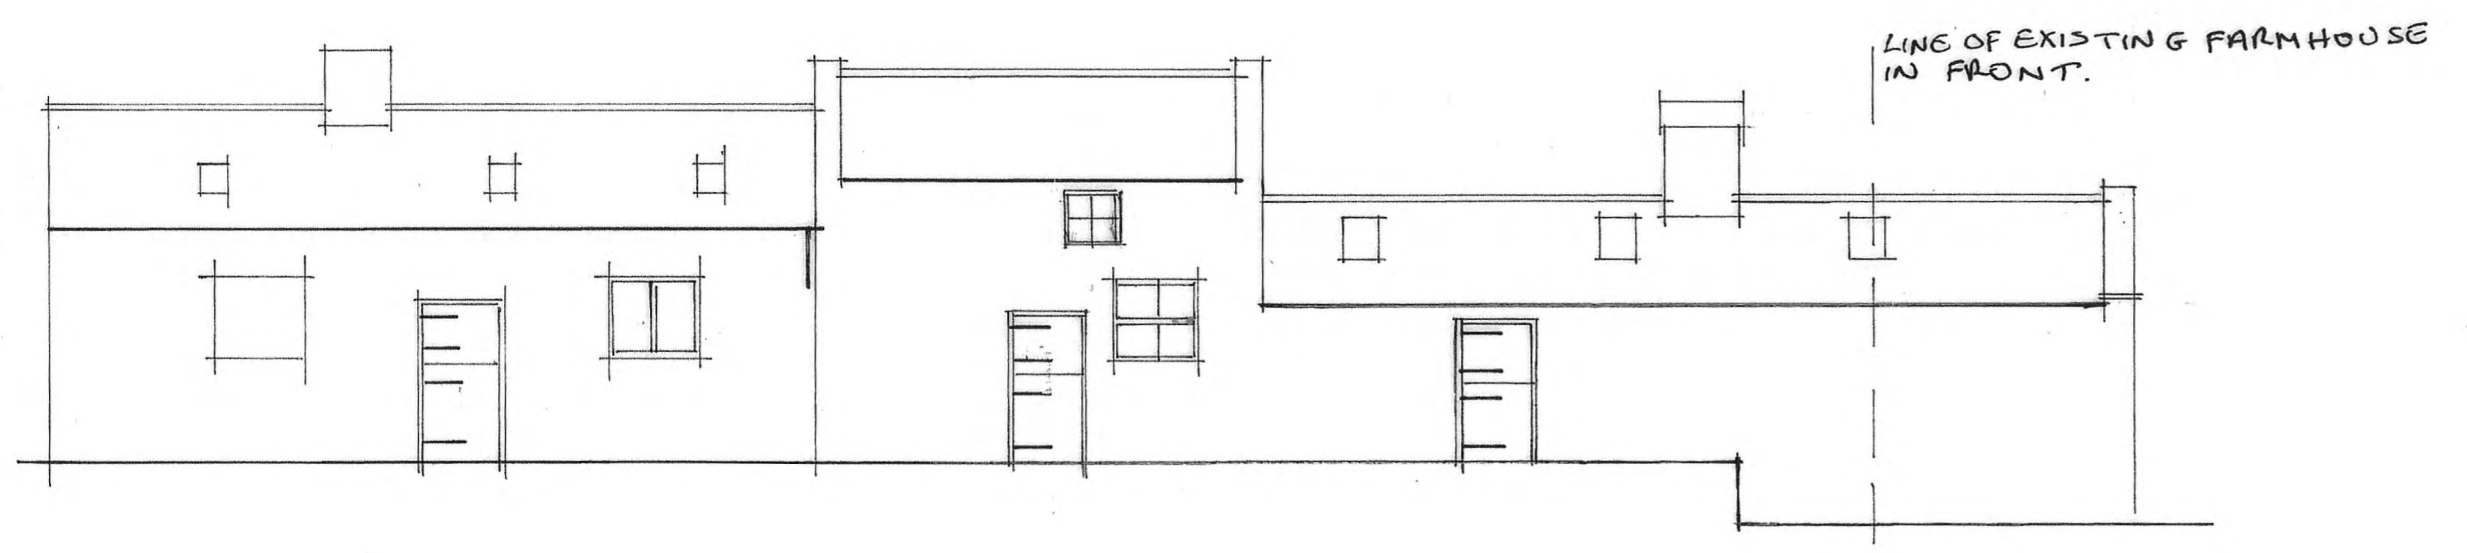


Front (West)

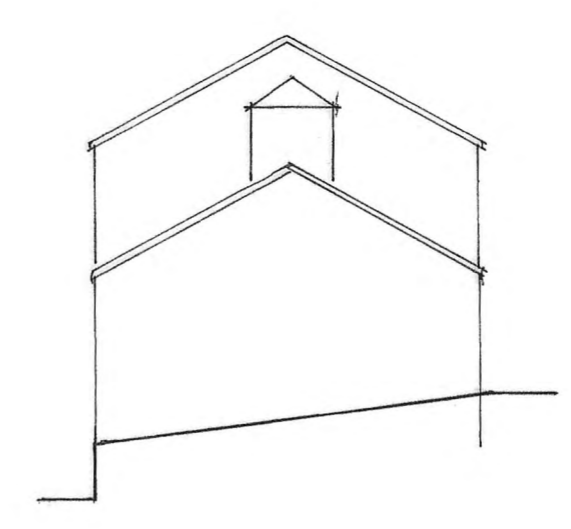

South

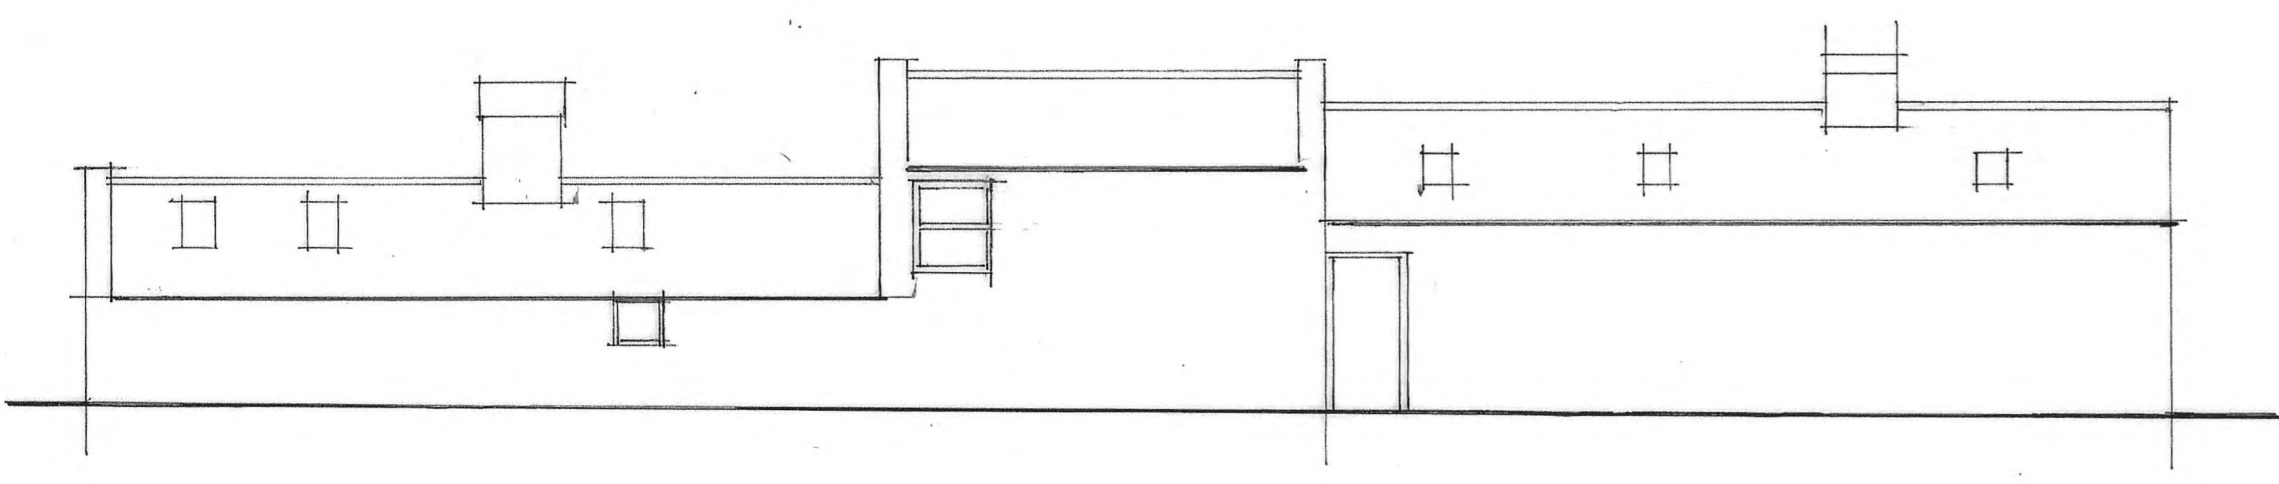

Rear (East)

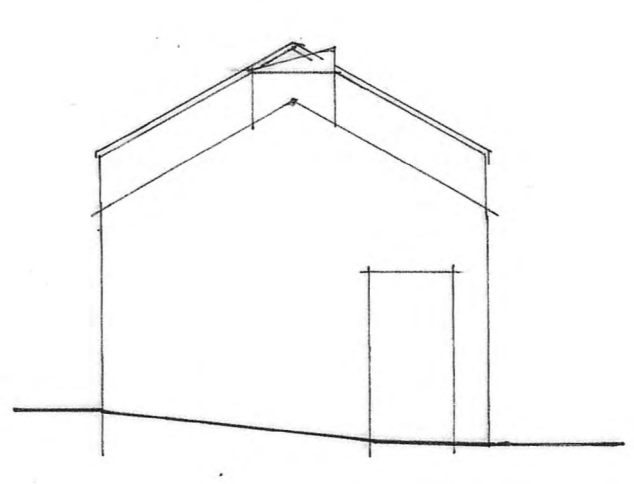

North

ELEVATIONS
Scale 1:100


No.	DESCRIPTION	CHK'D	APP'D	DATE
	ALTERATIONS			

PROPOSED CONVERSION OF OUTBULDINGS TO AGRICULTURAL DWELLING AT HIGH FARM, UGGLEBARNBY AS EXISTING

CLOSE, GRANGER, GRAY & WILKIN
 BUILDING AND ENGINEERING CONSULTANTS
 28 MARKET PLACE, GUISBOROUGH, CLEVELAND. TS14 6HF
 Tel. 01287 635616




DRAWN	TRACED	CHECKED	APPROVED	DATE	SCALE
gh				Oct22	as shown

DRAWING No.

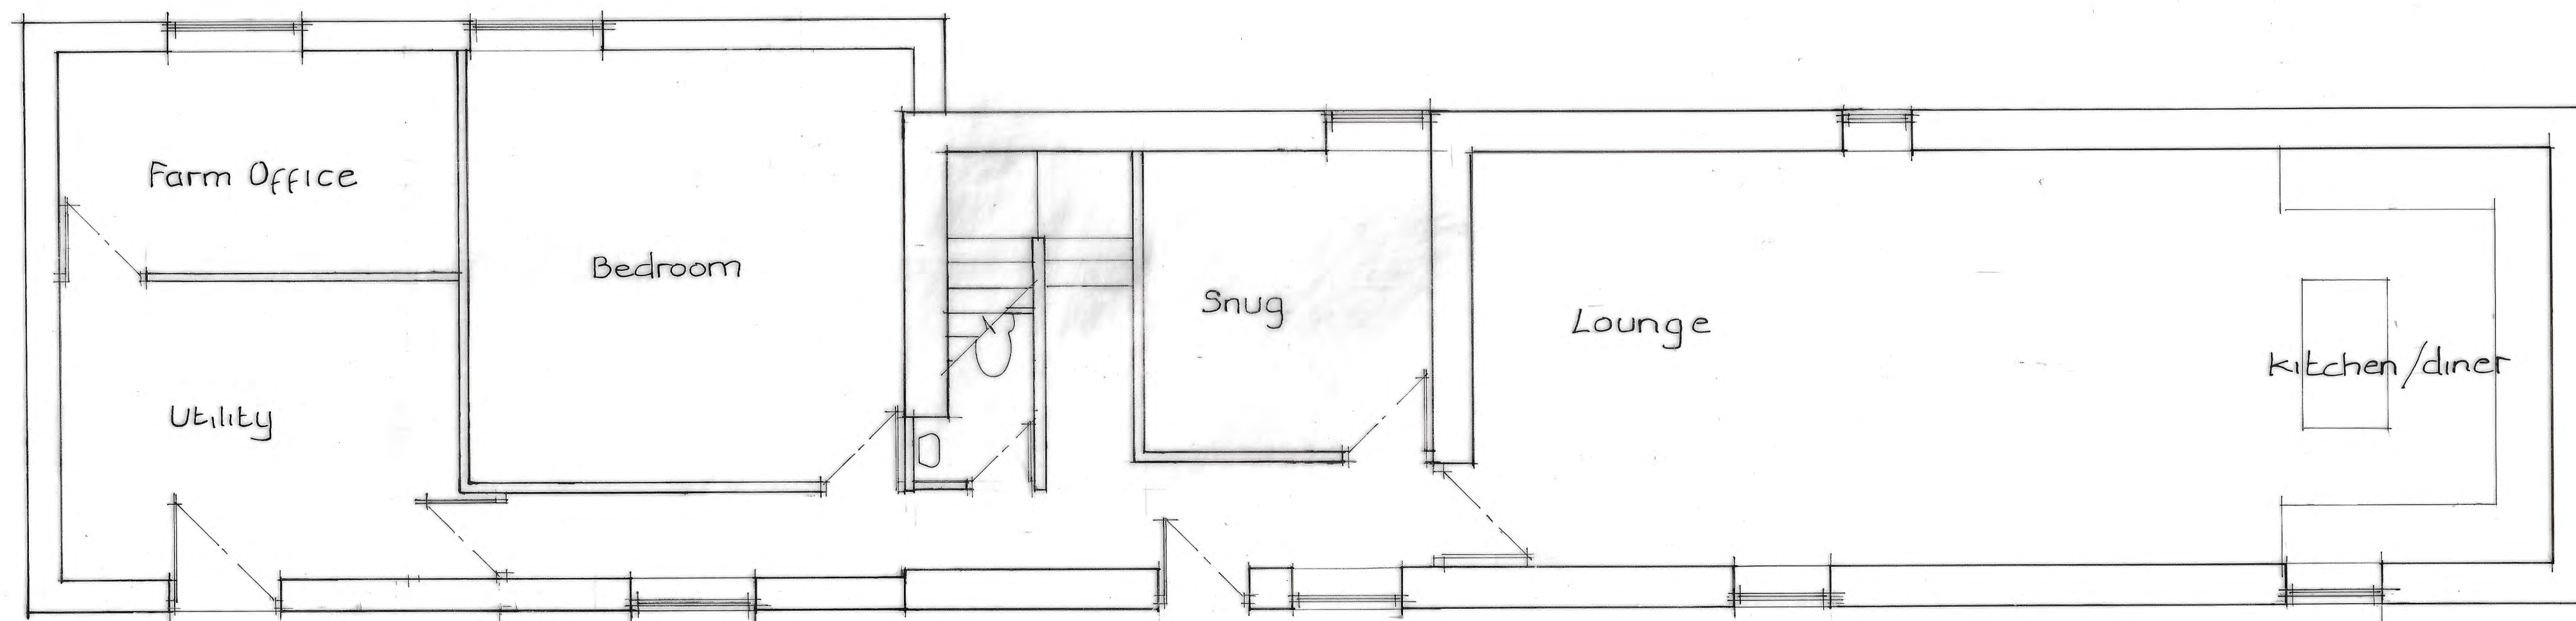


GROUND FLOOR PLAN
Scale 1:50

NYMNPA
10/03/2023

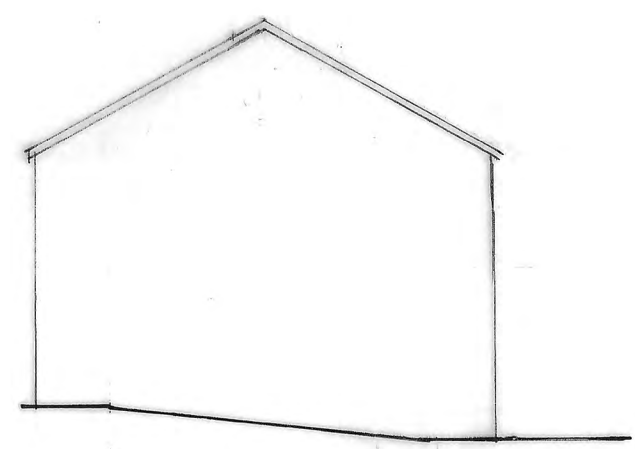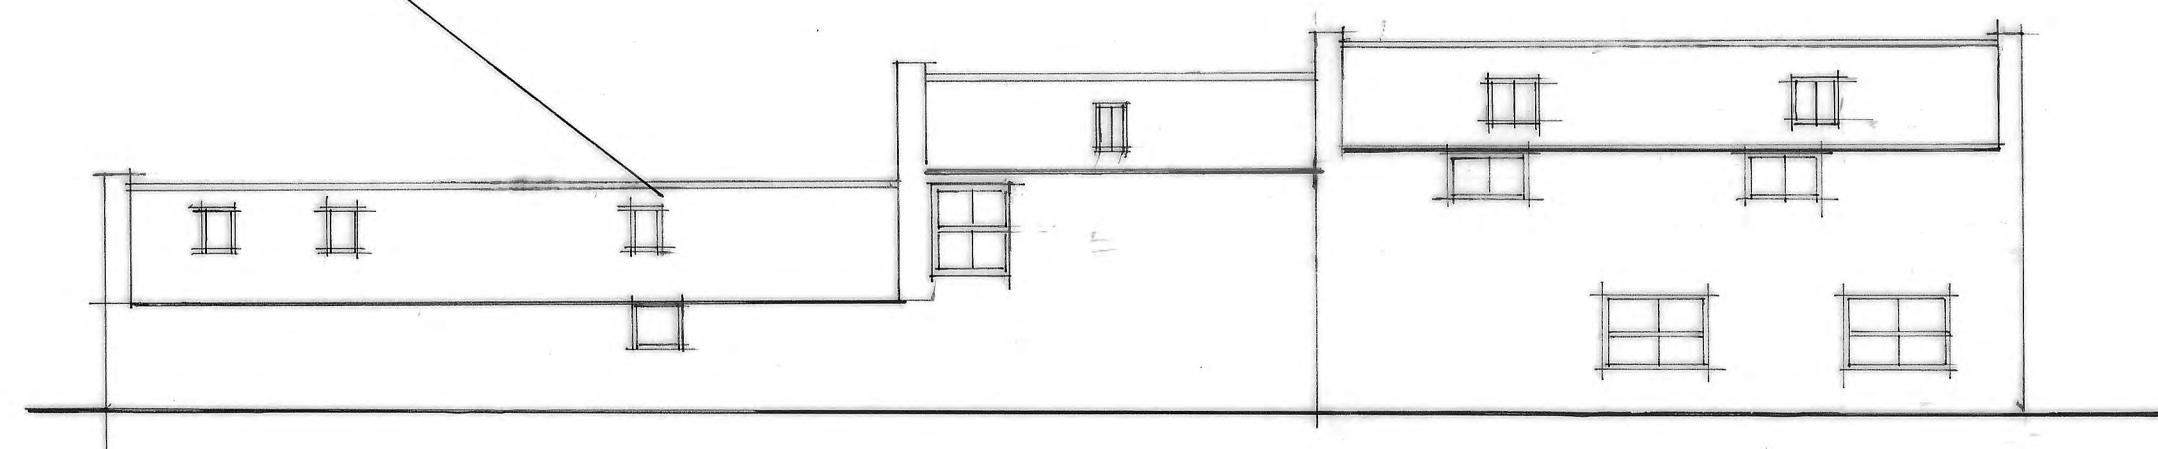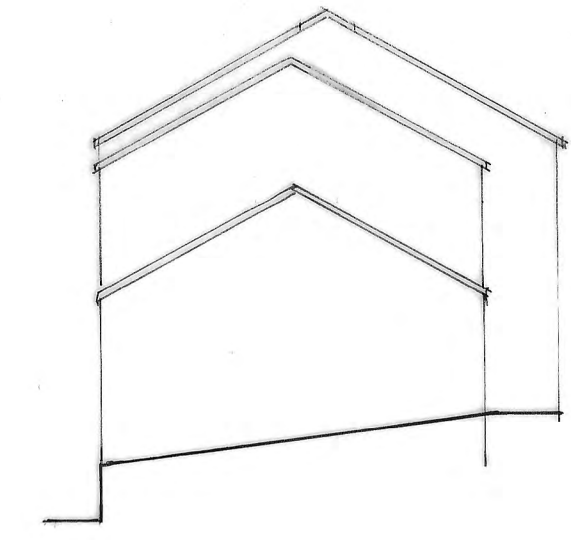

ELEVATIONS
Scale 1:100

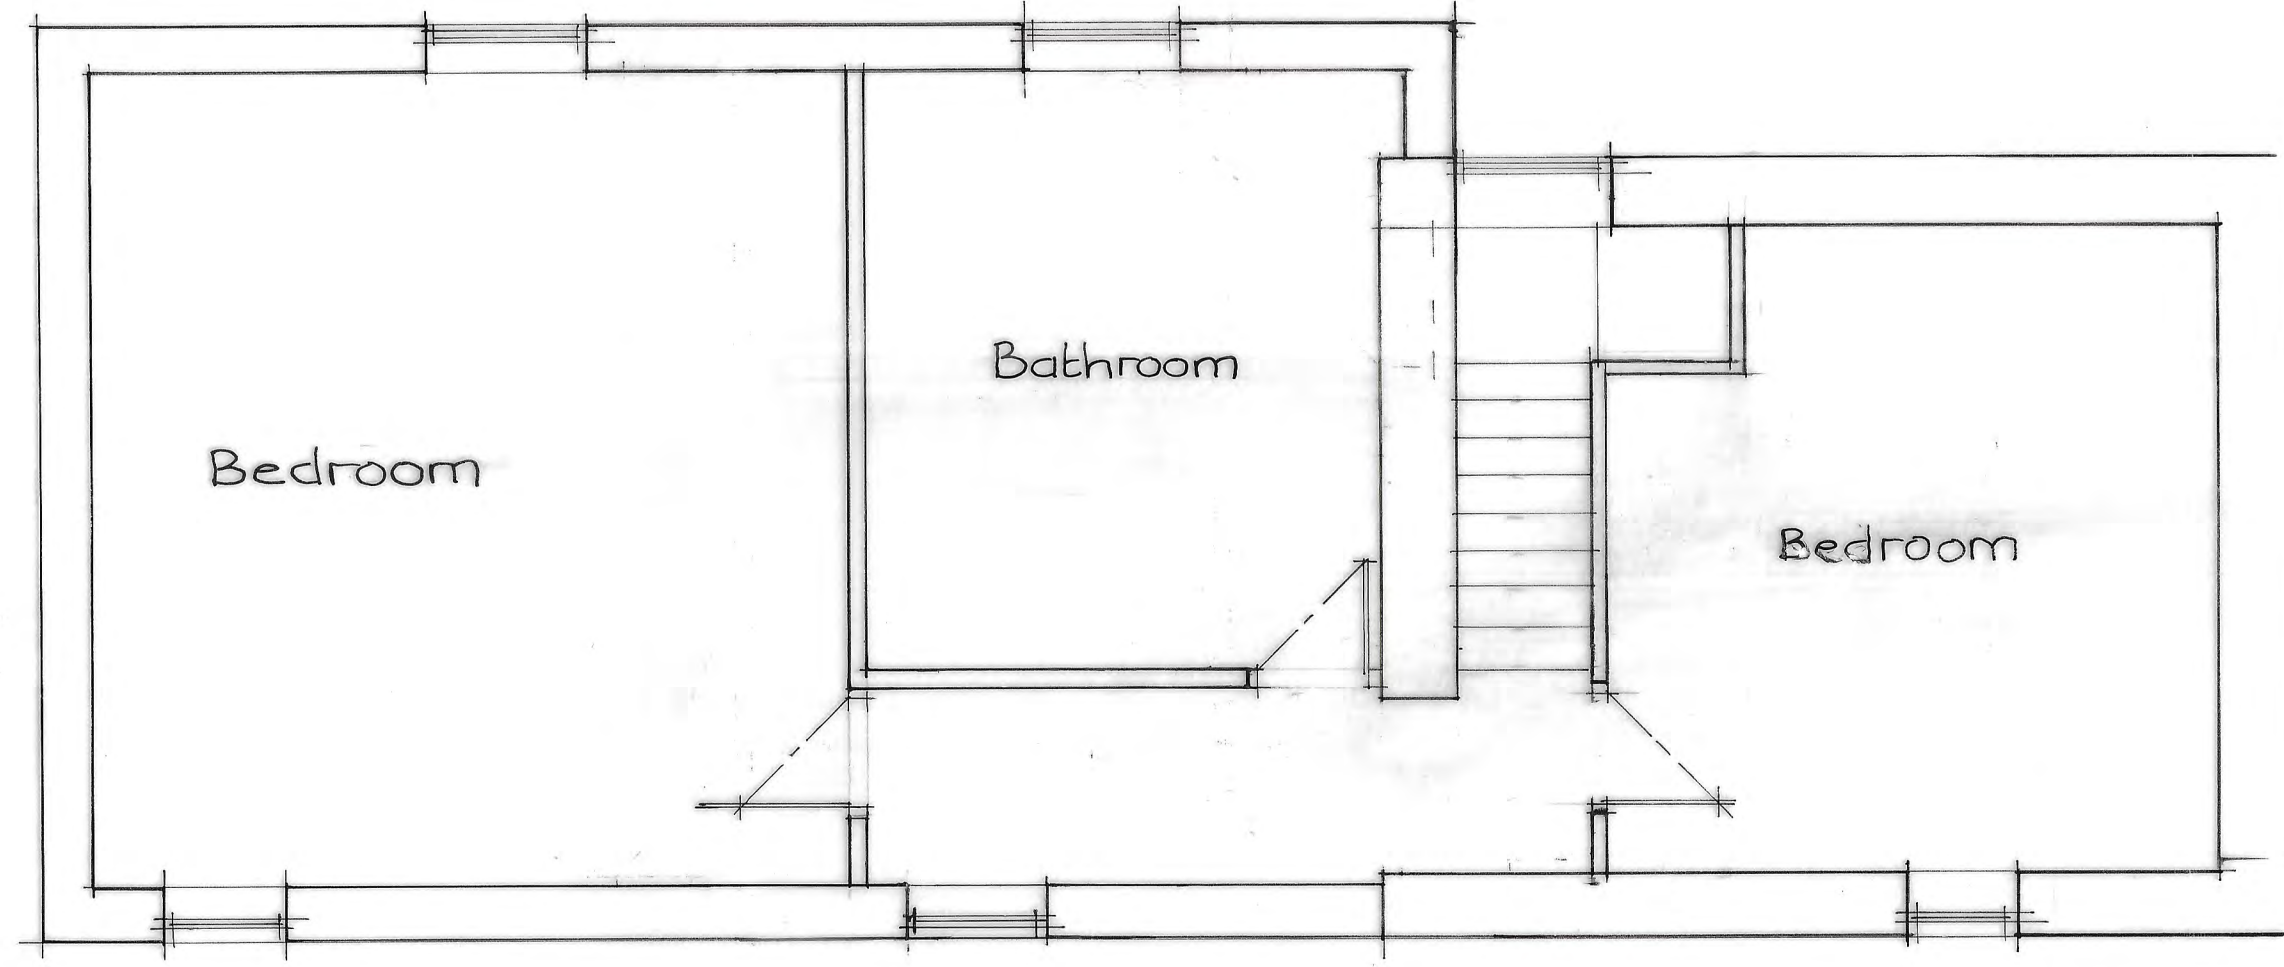

FIRST FLOOR PLAN
Scale 1:50

No.	DESCRIPTION	CHK'D	APP'D	DATE
	ALTERATIONS			

PROPOSED CONVERSION OF OUTBUILDINGS TO AGRICULTURAL DWELLING AT HIGH FARM, UGGLEBARNBY AS PROPOSED

CLOSE, GRANGER, GRAY & WILKIN
BUILDING AND ENGINEERING CONSULTANTS
28 MARKET PLACE, GUISBOROUGH, CLEVELAND. TS14 6HF
Tel. 01287 635616

DRAWN	TRACED	CHECKED	APPROVED	DATE	SCALE
gh				Oct22	as shown

DRAWING No. 22/151/02