

NYMNPA

30/03/2023

AMENDED



REV	DATE	BY	AMENDMENT	CHKD	APVD
B	22/03/23	RH	CLIENTS COMMENTS	GRH	
A	15/03/23	RH	PLANNERS COMMENTS	GRH	

**G.R. HENDERSON ARCH. DESIGN**  
 ARCHITECTURAL DESIGN CONSULTANT  
 20 CONWAY ROAD, REDCAR, CLEVELAND, TS10 2EN  
 TEL: 01642 276840 FAX: 01642 276840

CLIENT:  
**HAZEL COVERDALE**  
 5 THE LANE, MICKLEBY  
 NORTH YORKS. TS13 5LU

PROJECT:  
**PROPOSED TEA ROOM, AGRICULTURAL  
 BUILDING, ALTERATIONS & MAINTENANCE**

TITLE:  
**LOCATION PLAN**


DRAWN: ROB HENDERSON	CHECKED:	APPROVED:
SCALE @ SIZE: 1:1250 @ A1	DATE: 28/02/23	DRAWING STATUS:
DRAWING NO: 005	REV: B	




NYMNP

30/03/2023


AMENDED

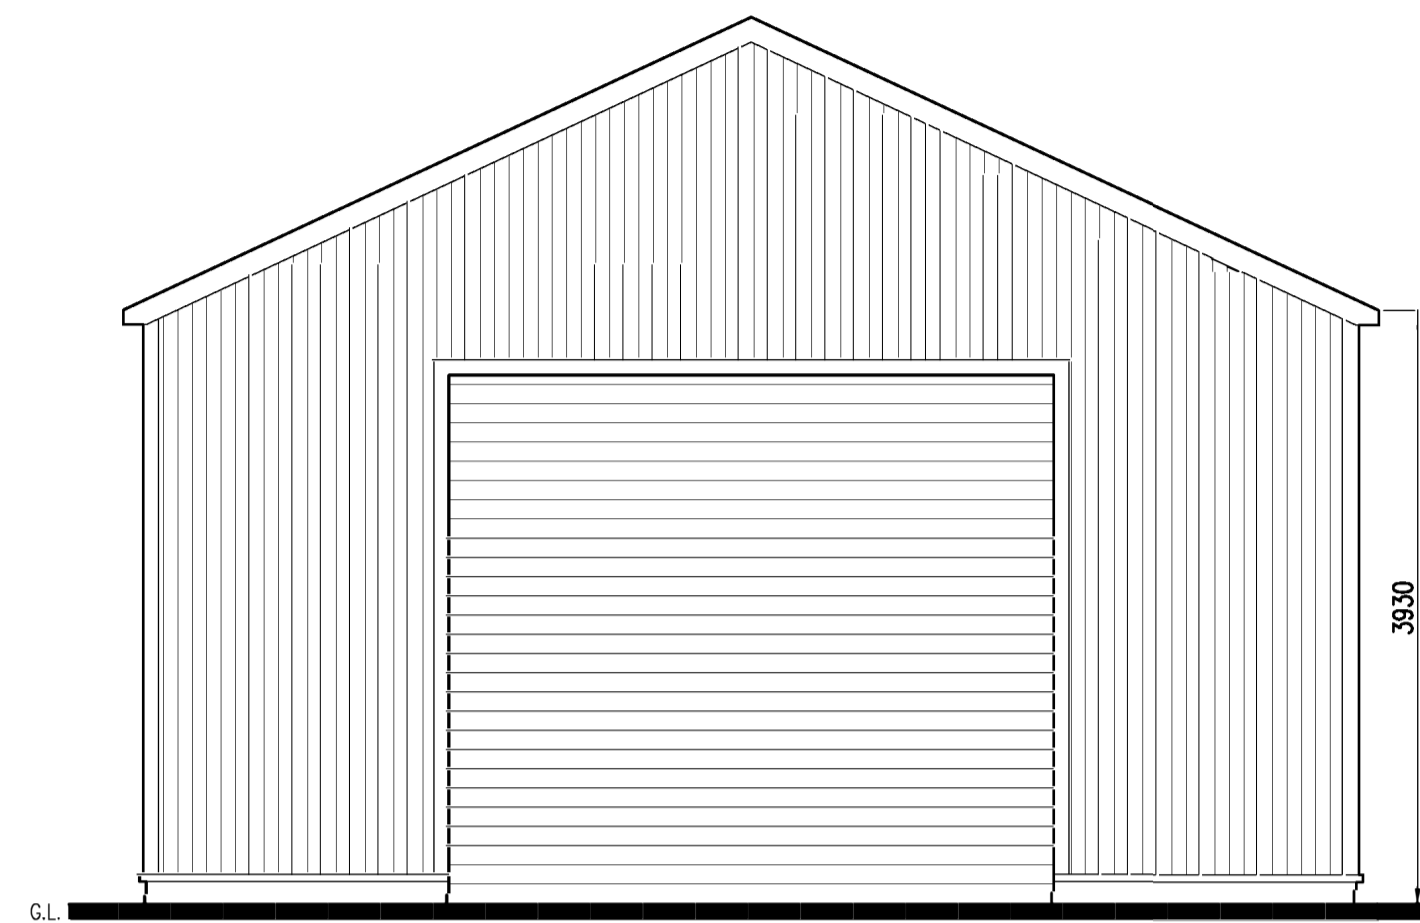


PROPOSED FRONT ELEVATION

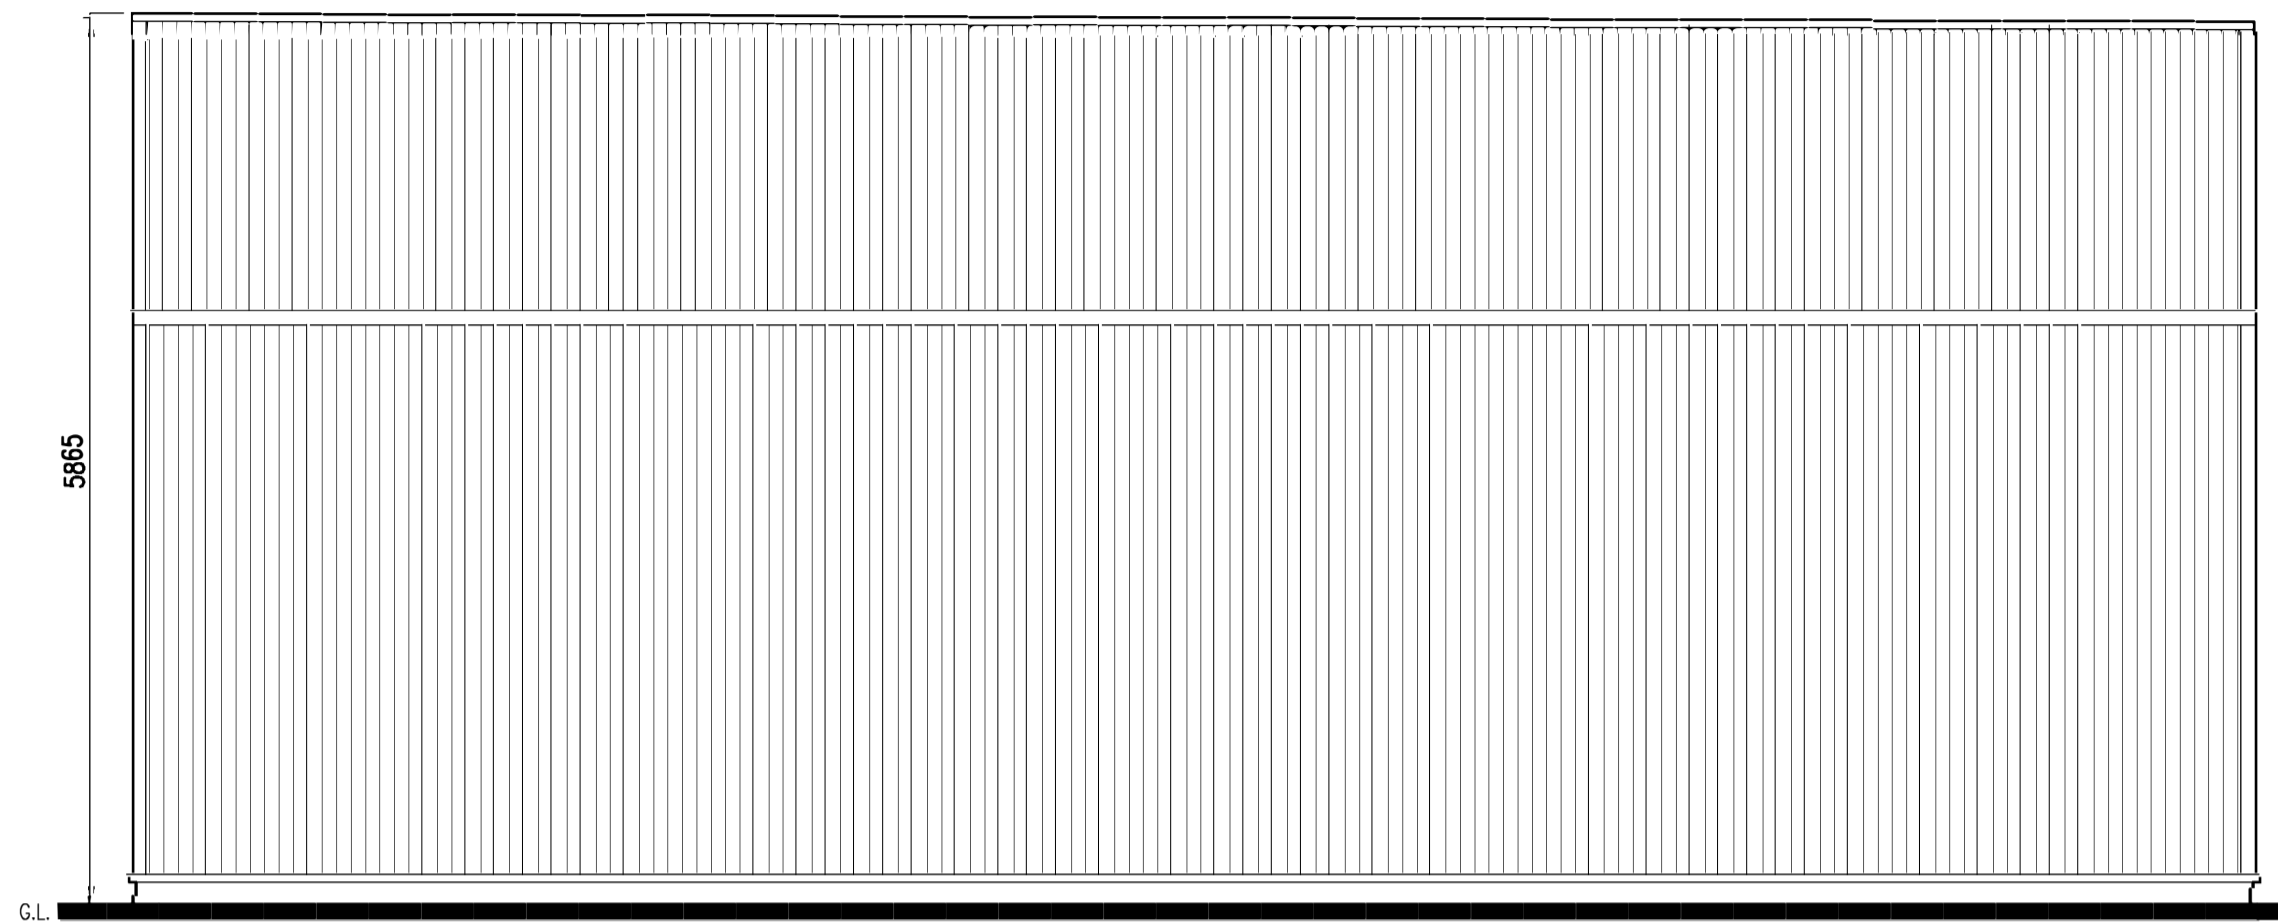


PROPOSED SIDE ELEVATION

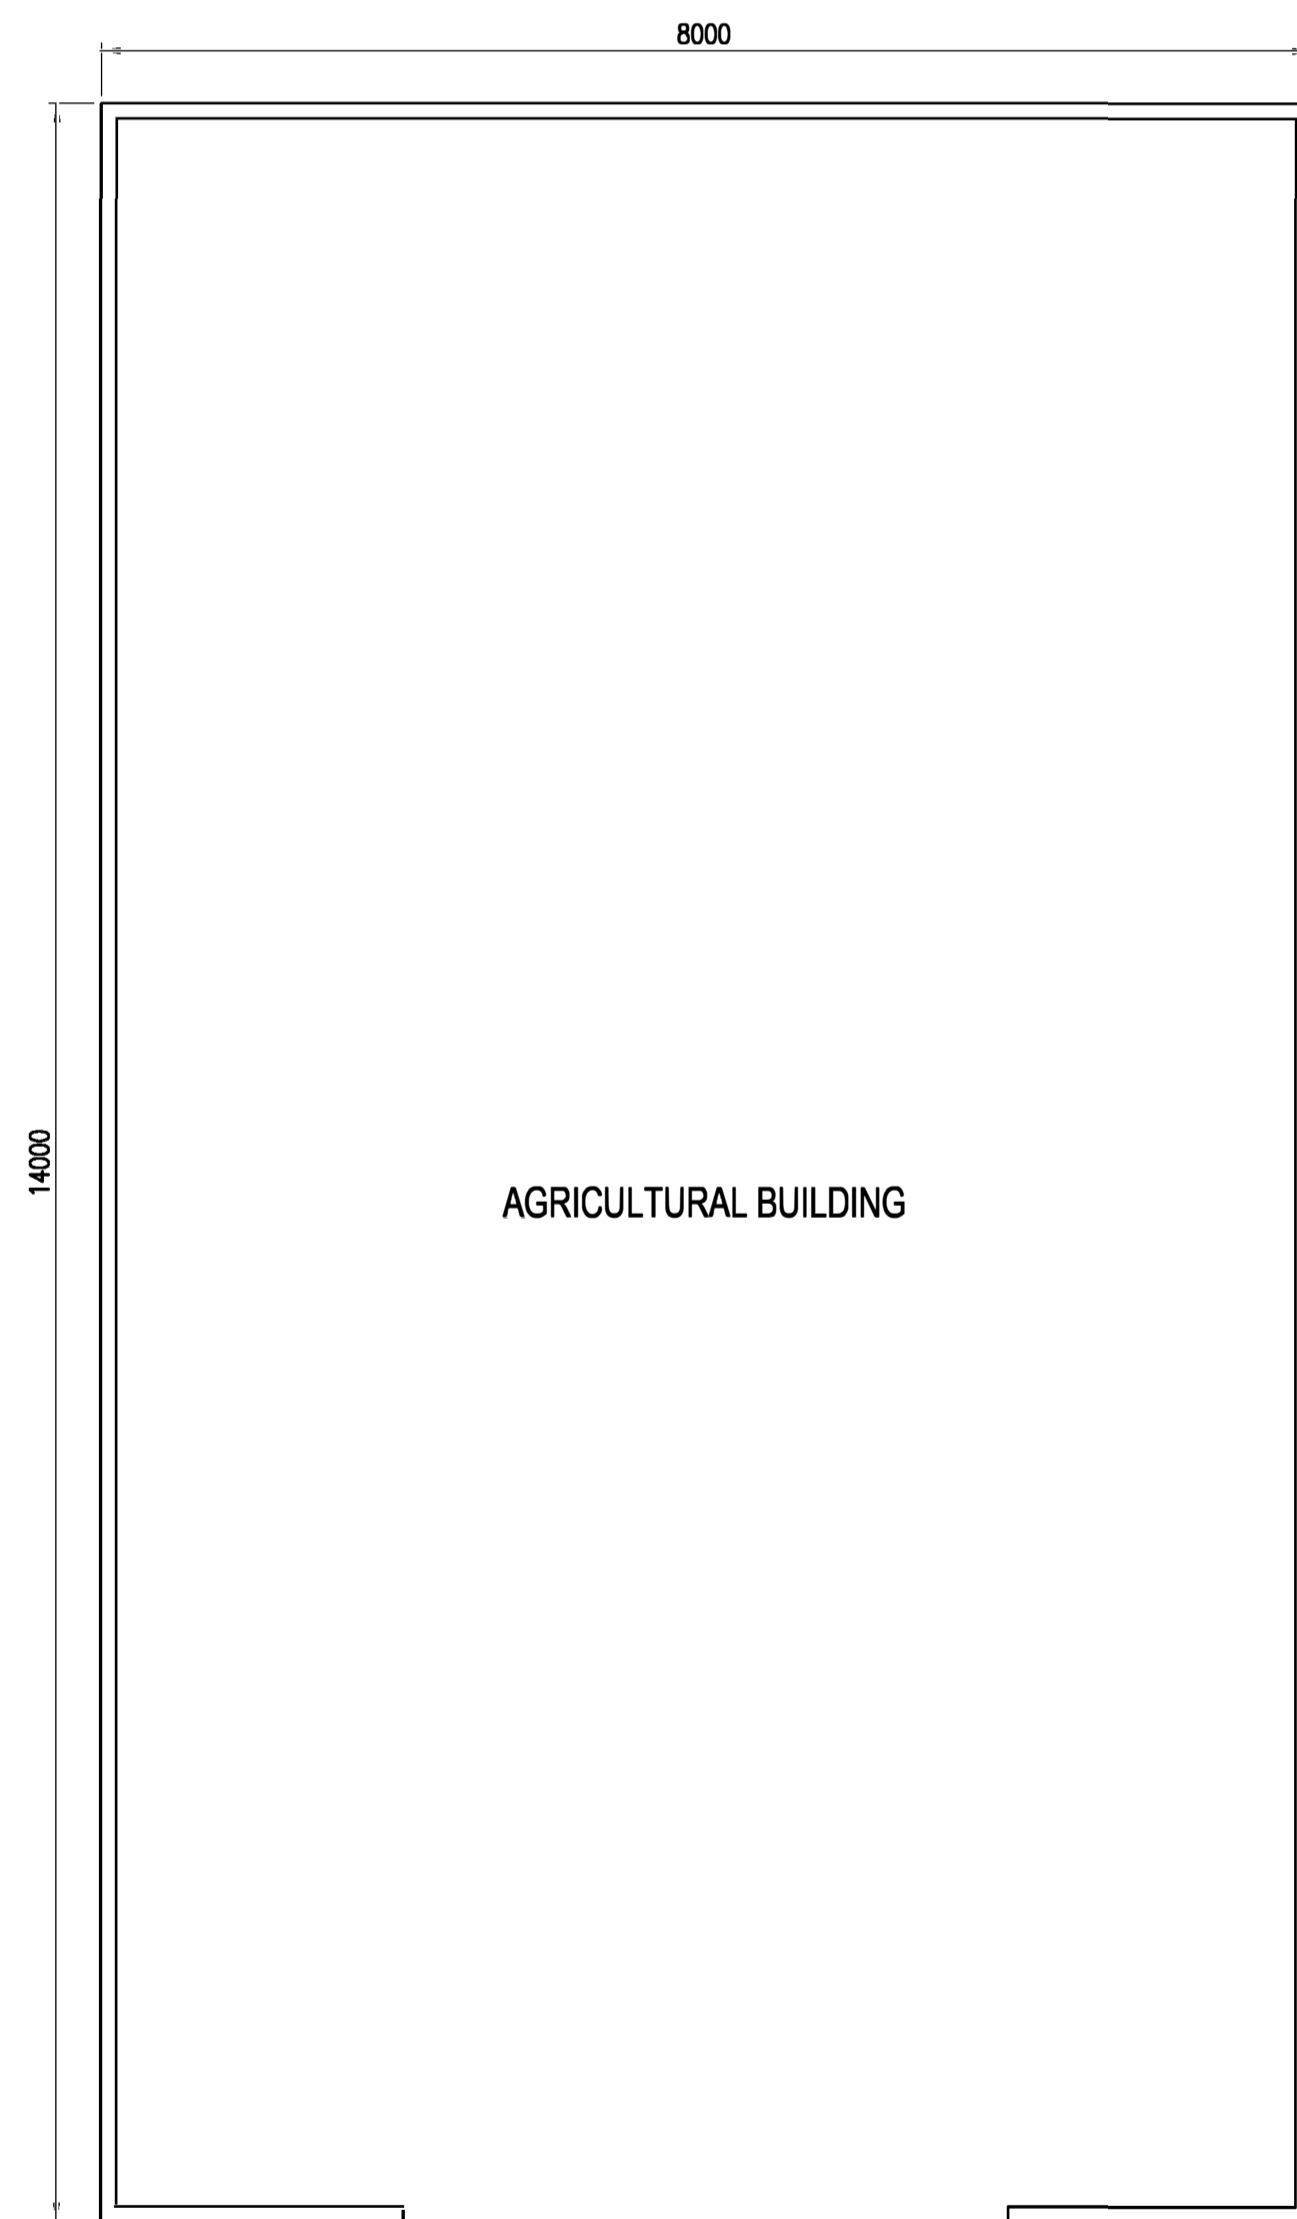

PROPOSED GROUND FLOOR PLAN

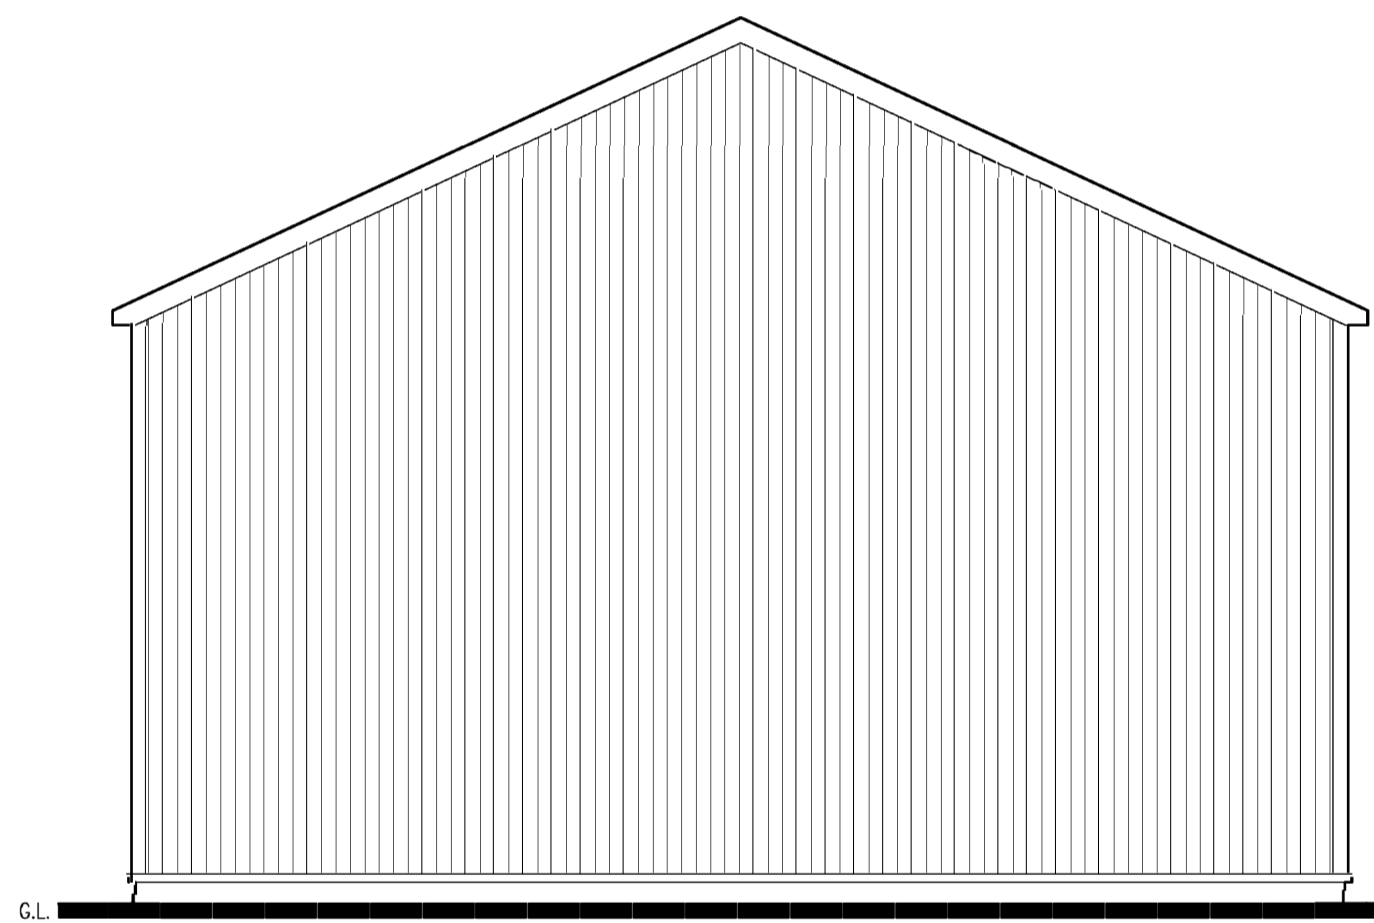

PROPOSED REAR ELEVATION

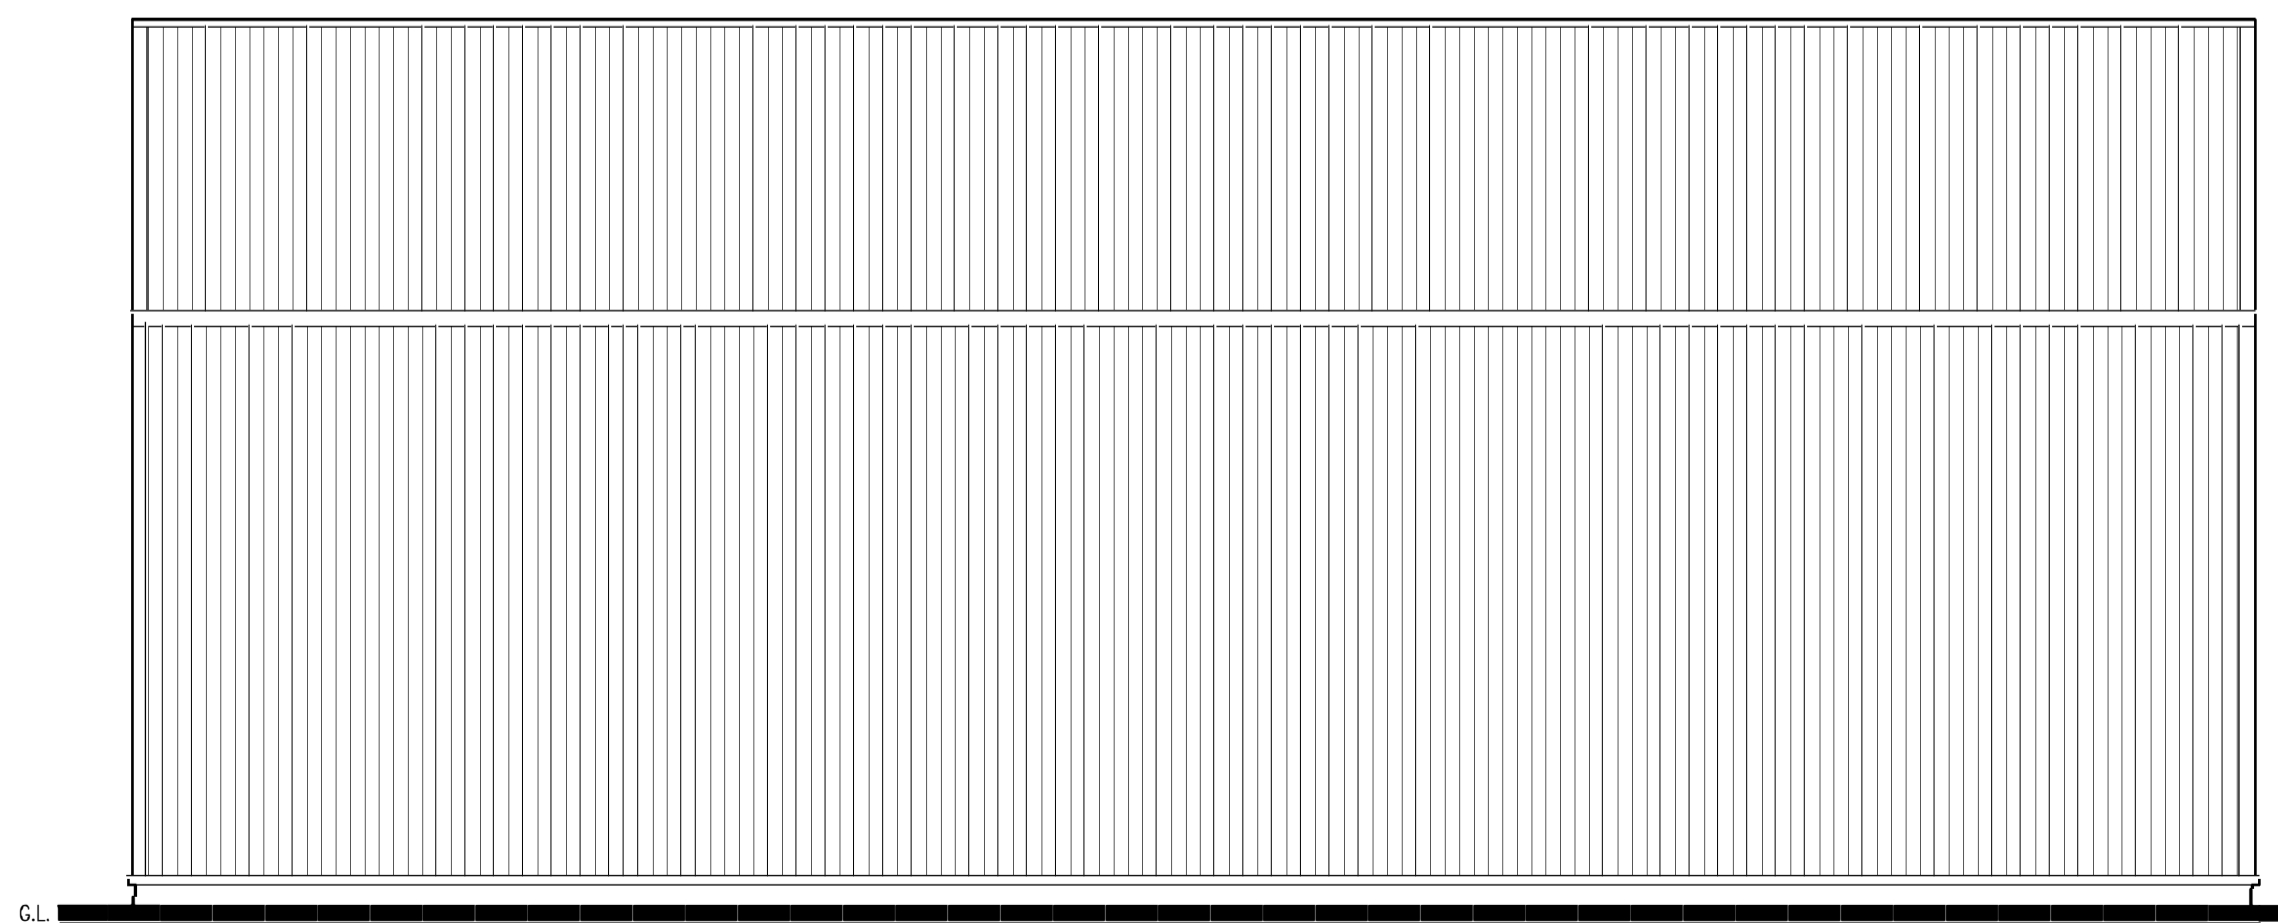

PROPOSED SIDE ELEVATION

REV	DATE	BY	AMENDMENT	CLIENTS COMMENTS	GRH	CHKD	APVD
A	22/03/23	RH			GRH		

**G.R. HENDERSON ARCH. DESIGN**  
 ARCHITECTURAL DESIGN CONSULTANT  
 20 CONWAY ROAD, REDCAR, CLEVELAND, TS10 2EN  
 TEL: 01642 276840 FAX: 01642 276840

CLIENT:  
**HAZEL COVERDALE**  
 5 THE LANE, MICKLEBY  
 NORTH YORKS. TS13 5LU

PROJECT:  
**PROPOSED TEA ROOM, AGRICULTURAL BUILDING, ALTERATIONS & MAINTENANCE**


TITLE:  
**PROPOSED PLANS & ELEVATIONS AGRICULTURAL BUILDING**

DRAWN: ROB HENDERSON	CHECKED:	APPROVED:
SCALE & SIZE: 1:50 @ A1	DATE: 21/02/23	DRAWING STATUS:
DRAWING No: 003	REV: A	

NYMNP

30/03/2023

AMENDED

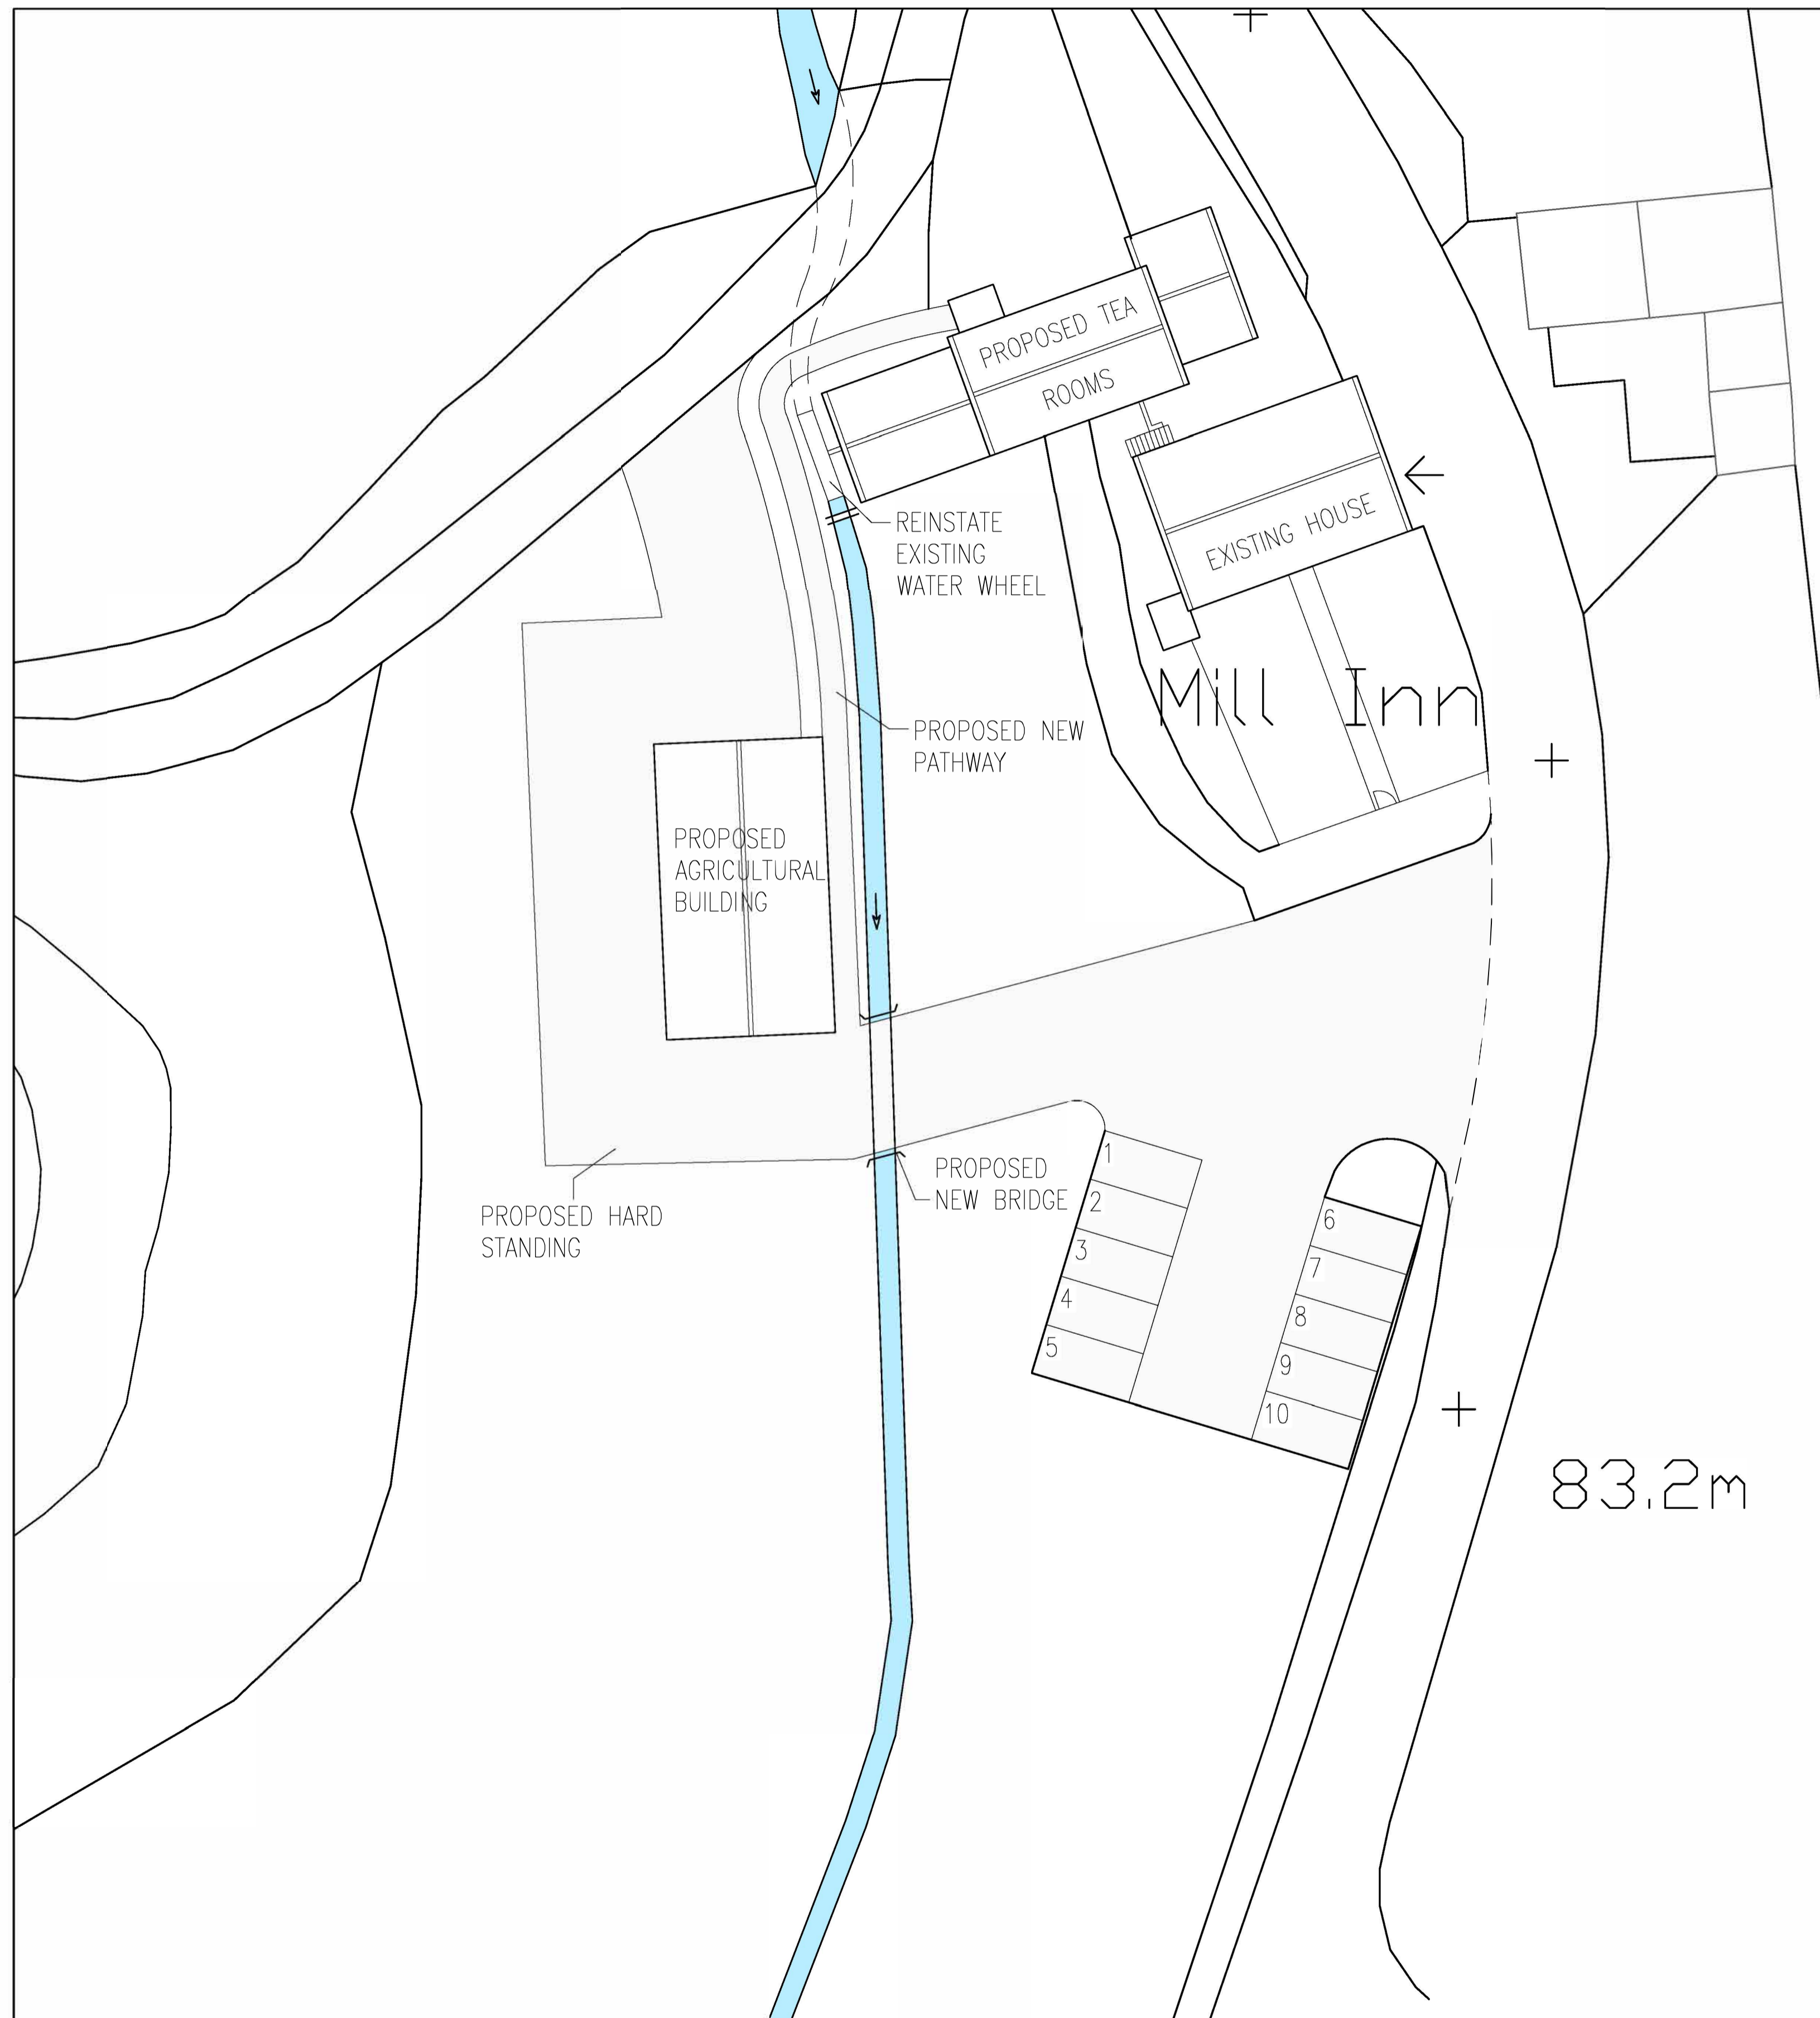

PROPOSED SITE LAYOUT

REV	DATE	BY	AMENDMENT	CHKD	APVD
B	28/03/23	RH	CLIENTS COMMENTS	GRH	
A	22/03/23	RH	CLIENTS COMMENTS	GRH	

**G.R. HENDERSON ARCH. DESIGN**  
 ARCHITECTURAL DESIGN CONSULTANT  
 20 CONWAY ROAD, REDCAR, CLEVELAND, TS10 2EN  
 TEL: 01642 276840 FAX: 01642 276840

CLIENT:  
**HAZEL COVERDALE**  
 5 THE LANE, MICKLEBY  
 NORTH YORKS. TS13 5LU

PROJECT:  
**PROPOSED TEA ROOM, AGRICULTURAL BUILDING, ALTERATIONS & MAINTENANCE**

TITLE:  
**PROPOSED SITE LAYOUT**


DRAWN: ROB HENDERSON	CHECKED:	APPROVED:
SCALE: 1:200 @ A1	DATE: 28/02/23	DRAWING STATUS:
DRAWING NO: 004	REV: B	



NYMNP

30/03/2023

AMENDED

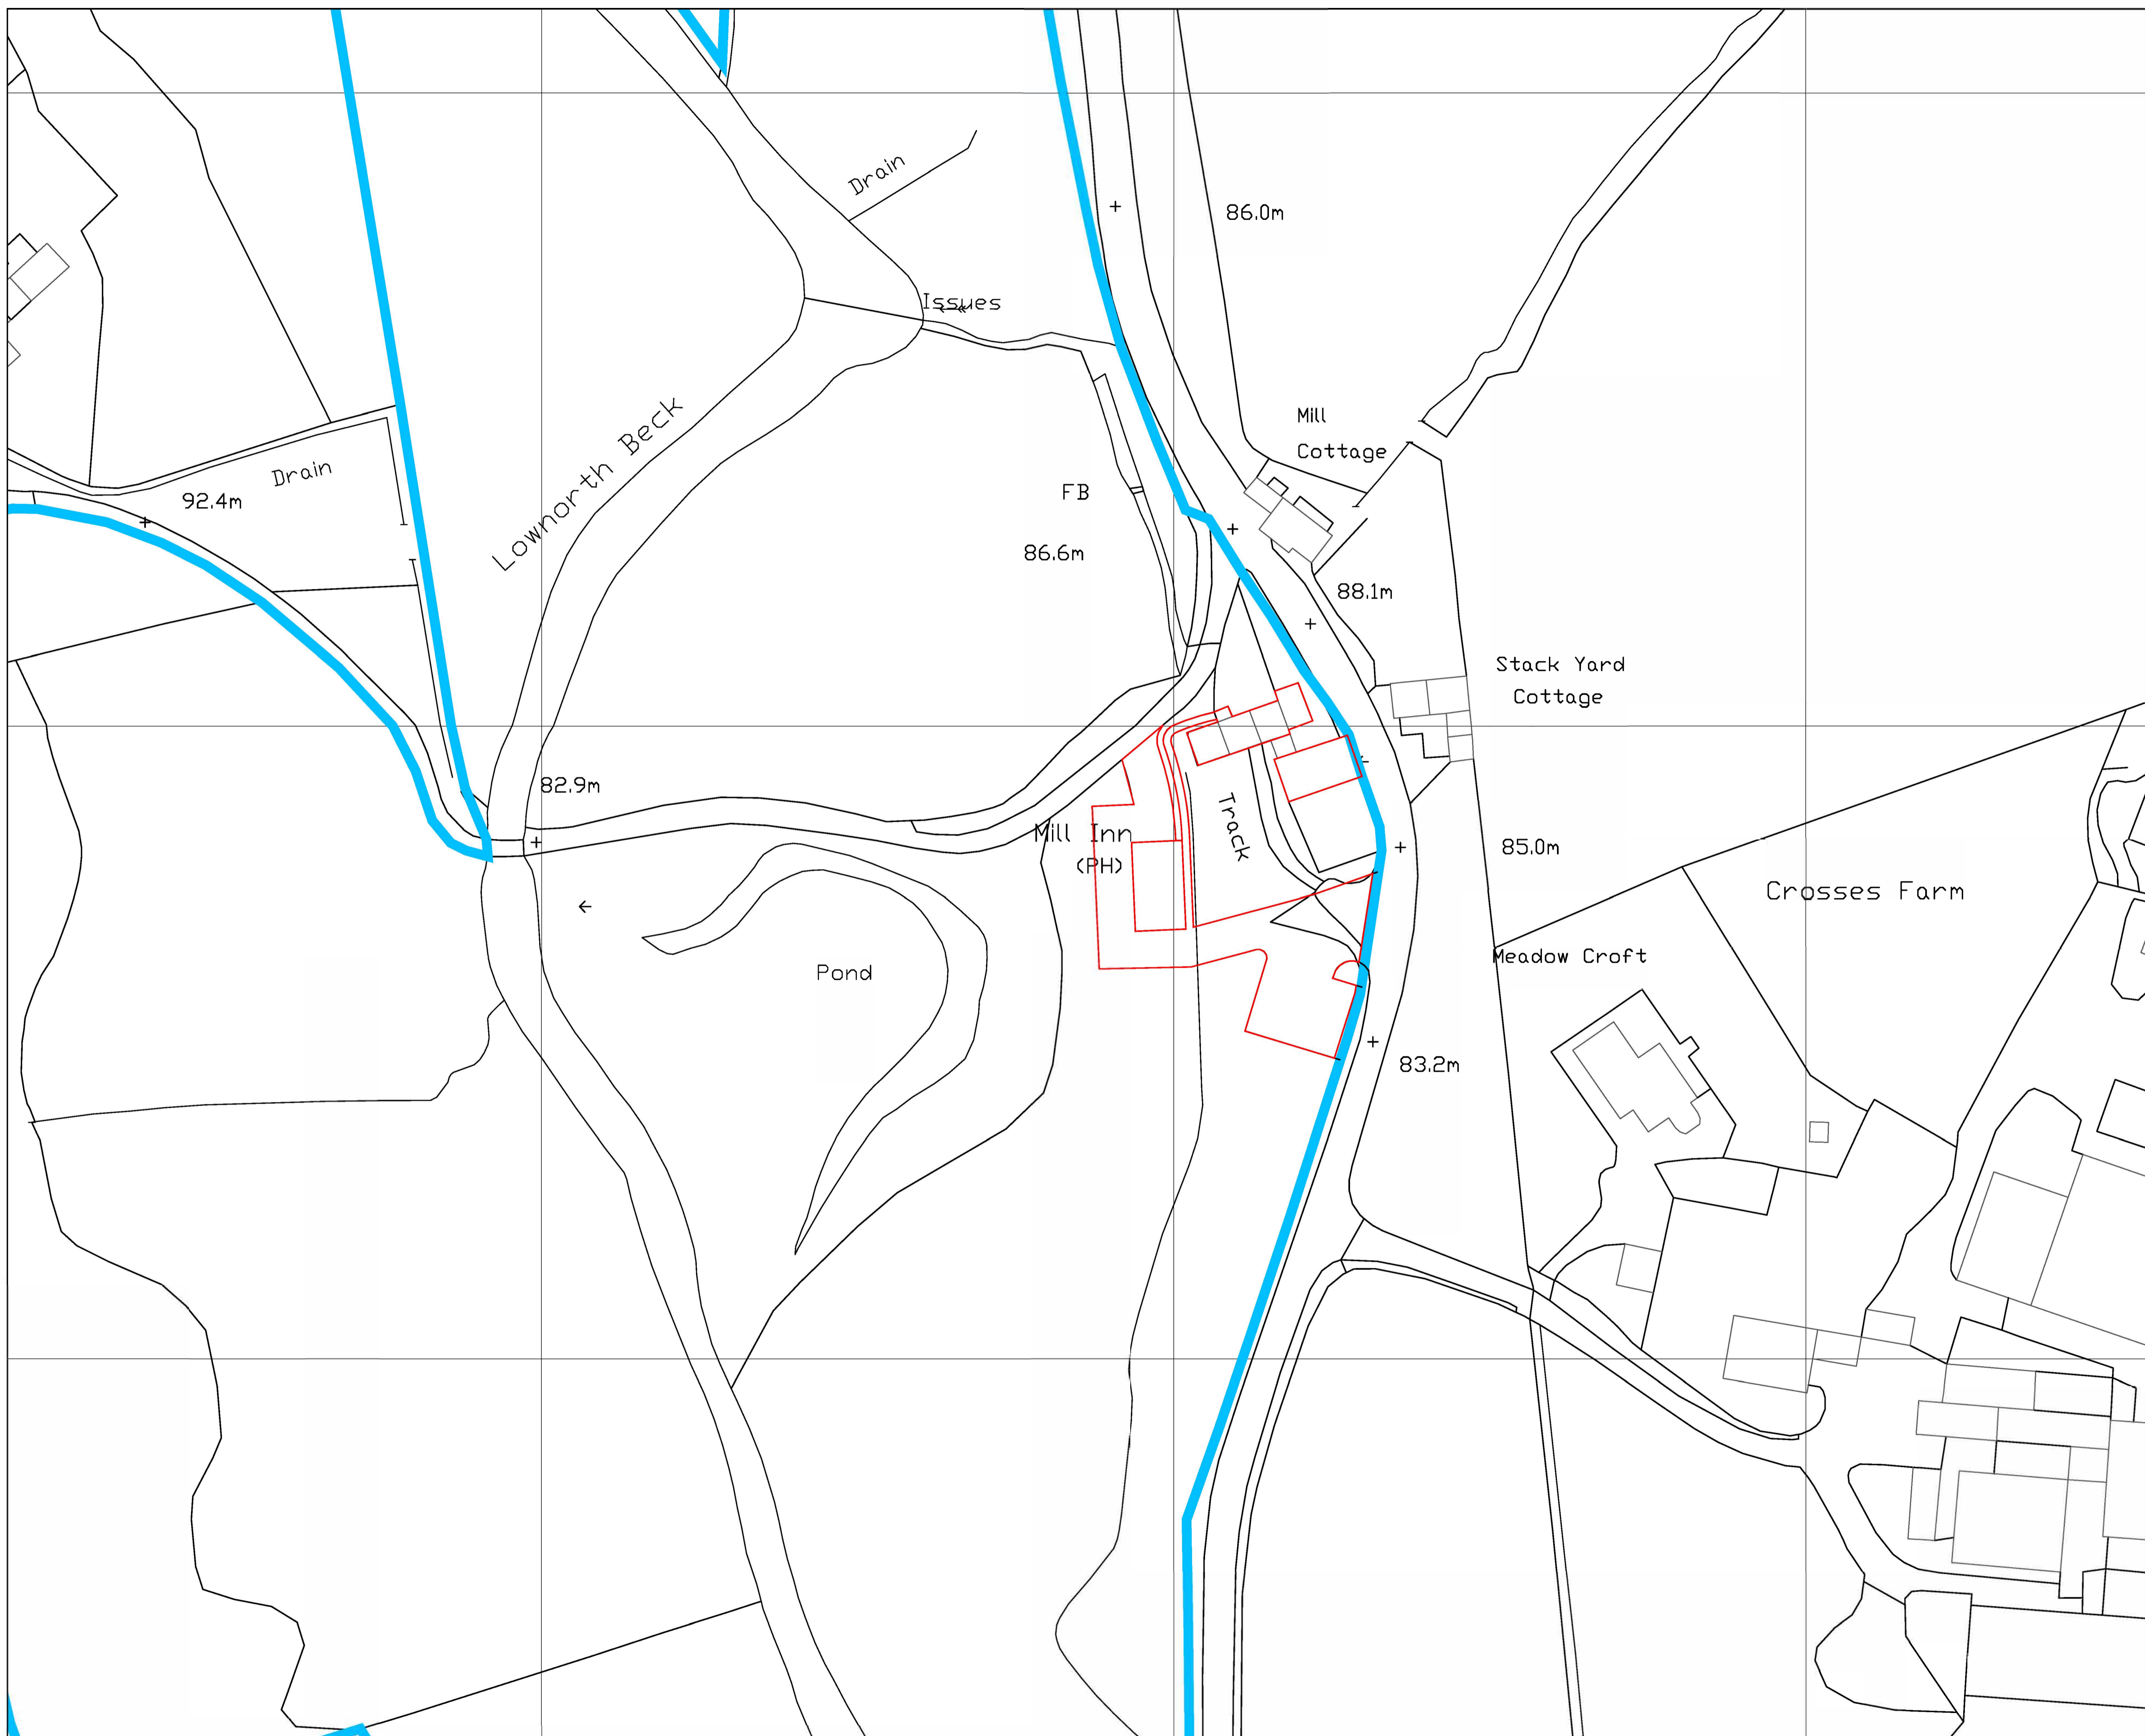

REV	DATE	BY	AMENDMENT	CHKD	APVD
B	22/03/23	RH	CLIENTS COMMENTS	GRH	
A	15/03/23	RH	PLANNERS COMMENTS	GRH	

**G.R. HENDERSON ARCH. DESIGN**  
 ARCHITECTURAL DESIGN CONSULTANT  
 20 CONWAY ROAD, REDCAR, CLEVELAND, TS10 2EN  
 TEL: 01642 276840 FAX: 01642 276840

CLIENT:  
**HAZEL COVERDALE**  
**5 THE LANE, MICKLEBY**  
**NORTH YORKS. TS13 5LU**

PROJECT:  
**PROPOSED TEA ROOM, AGRICULTURAL**  
**BUILDING, ALTERATIONS & MAINTENANCE**

TITLE:  
**SITE PLAN**

DRAWN: ROB HENDERSON	CHECKED:	APPROVED:
SCALE @ SIZE: 1:500 @ A1	DATE: 28/02/23	DRAWING STATUS:
DRAWING NO: 006	REV: B	