
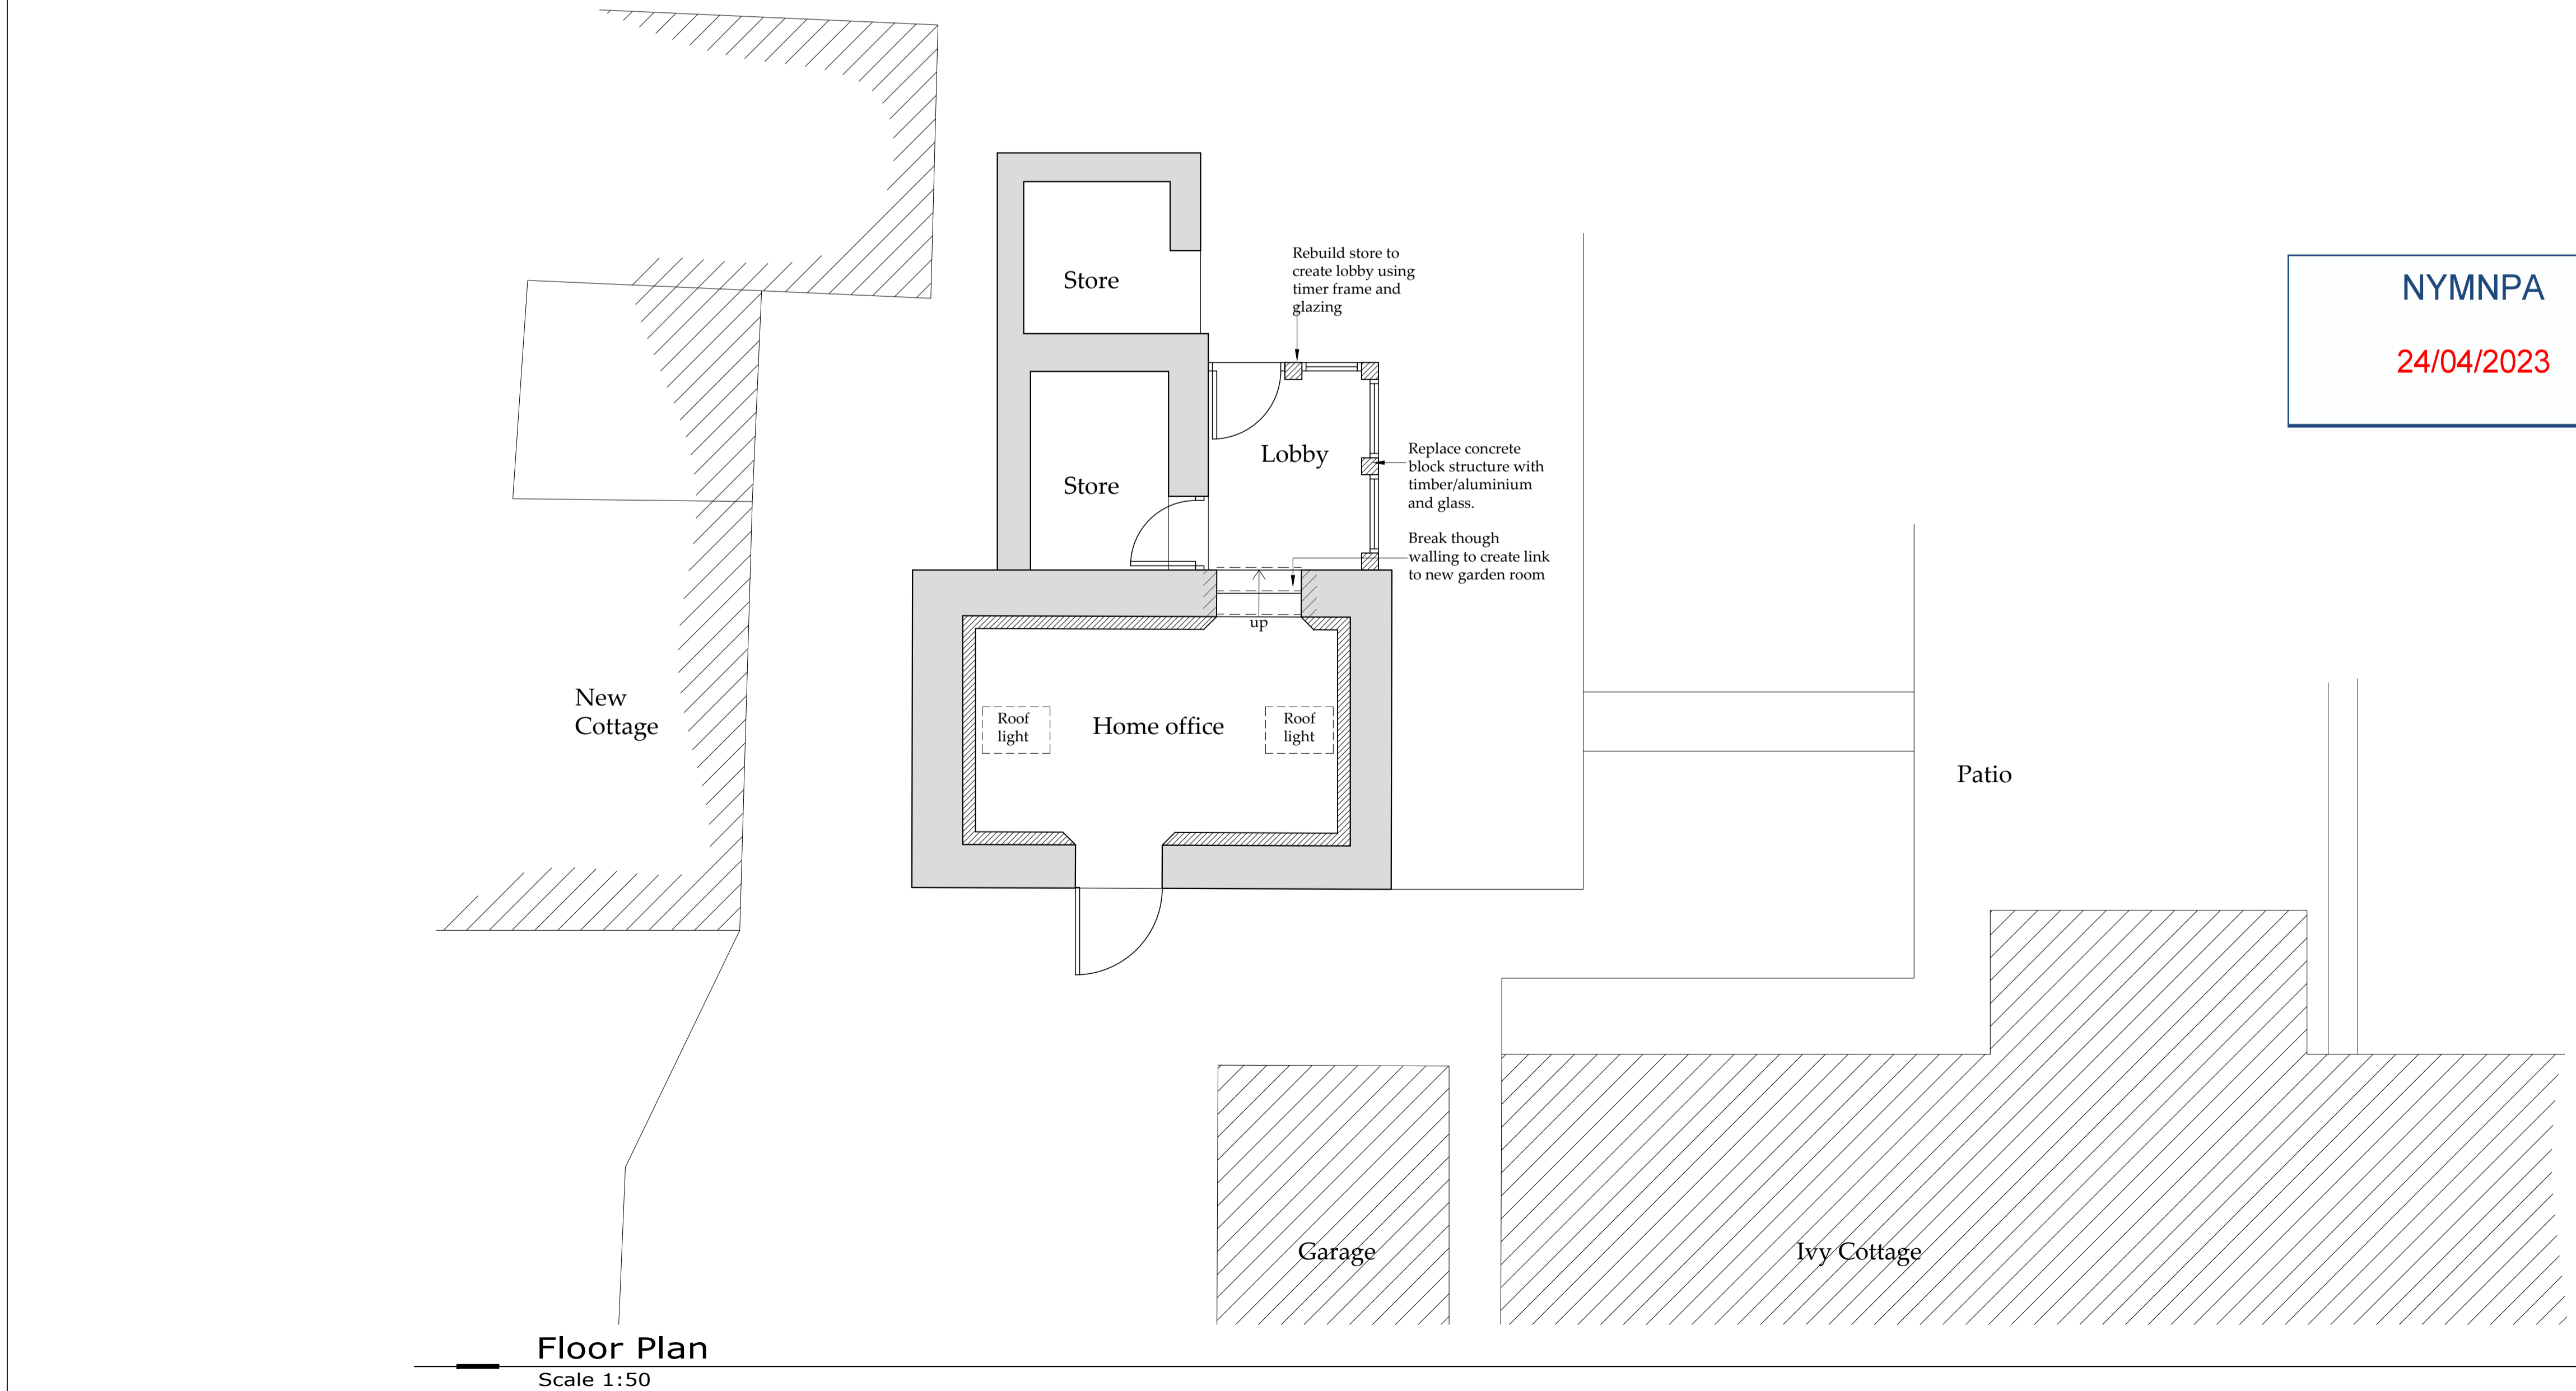


Do not scale from this drawing, only figured dimensions are to be taken from this drawing.
 The contractor must verify all dimensions on site before commencing any work or shop drawings.
 The contractor must report any discrepancies before commencing work. If this drawing exceeds the quantities taken in any way, the technician is to be informed before work is initiated.
 Work within the construction (design and management) regulations 2015 is not to start until a health & safety plan has been produced. This drawing is copyright and must not be reproduced without consent of BHD Partnership Ltd.
CDM Regulations
 Contractor must not start without 'Pre Construction Information' from Principle Designer. If unsure contact BHD.
 Contractor must agree the 'Principle Contractor' roll with the client prior to commencement of the works.
 Ensure if required under CDM2015 regulations that the project is notified to the HSE.

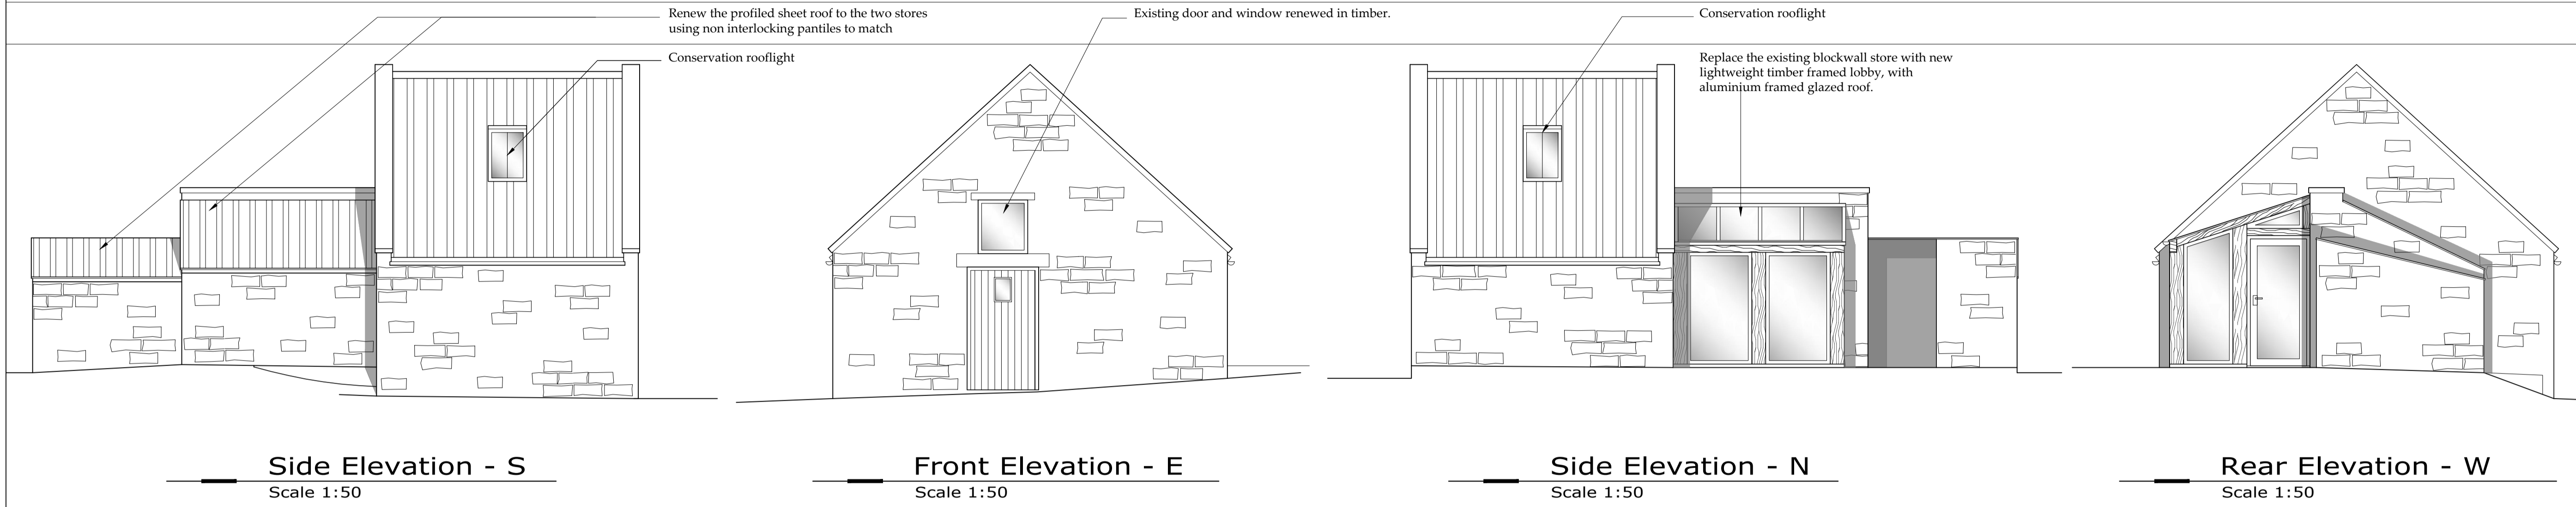

Drawing for Planning and Client consideration only

REV	DATE	BY	AMENDMENT
E	17/04/23	CE	Roof as existing with pantiles to rear
D	23/-3/23	mid	Lower roof & replace profiledsheet
C	05/08/22	CE	Stove added
B	11/10/21	CE	Notes added
A	10/08/21	CE	Issued for approval

bhd partnership
 Architecture + Engineering

Airy Hill Manor, Waterstead Lane,
 Whitby, N. Yorks. YO21 1QB.
 P: +441947 604871 F: +441947 600010
 E: general@bhdpartnership.com

CLIENT: Mr G Withers

PROJECT: Ivy Cottage, Outbuildings Egton YO21 1TX

Drawing: Proposed Section and Floor Plans

DRAWING STATUS: Preliminary

DRAWN: C Eynon	CHECKED: N I Duffield
SCALE @ SIZE: 1:50 @ A1	DATE: 10/08/21
DRAWING No: D12063-05	REV: E