

Stovell & Millwater Limited

chartered
planning &
architectural
consultants

5 Brentnall Centre
Brentnall Street
Middlesbrough
TS1 5AP

Phone: 01642 232397
Fax: 01642 220688
Web: davidstovellandmillwater.co.uk

Project:
NOTIFICATION OF PRIOR APPROVAL
APPLICATION FOR A NEW
AGRICULTURAL BUILDING AT FOSS FARM,
FOSS LANE, SNEATON, YO22 5JD

Drawing:
LOCATION PLAN

Client:
MR & MRS FORSTER


Drawing No:
NYM/22 /002/001

Revisions:

Scale:
1:1250 @ A3


Date:
MAY 2023

Drawn By:

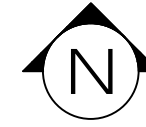


NYMNPA

25/05/2023

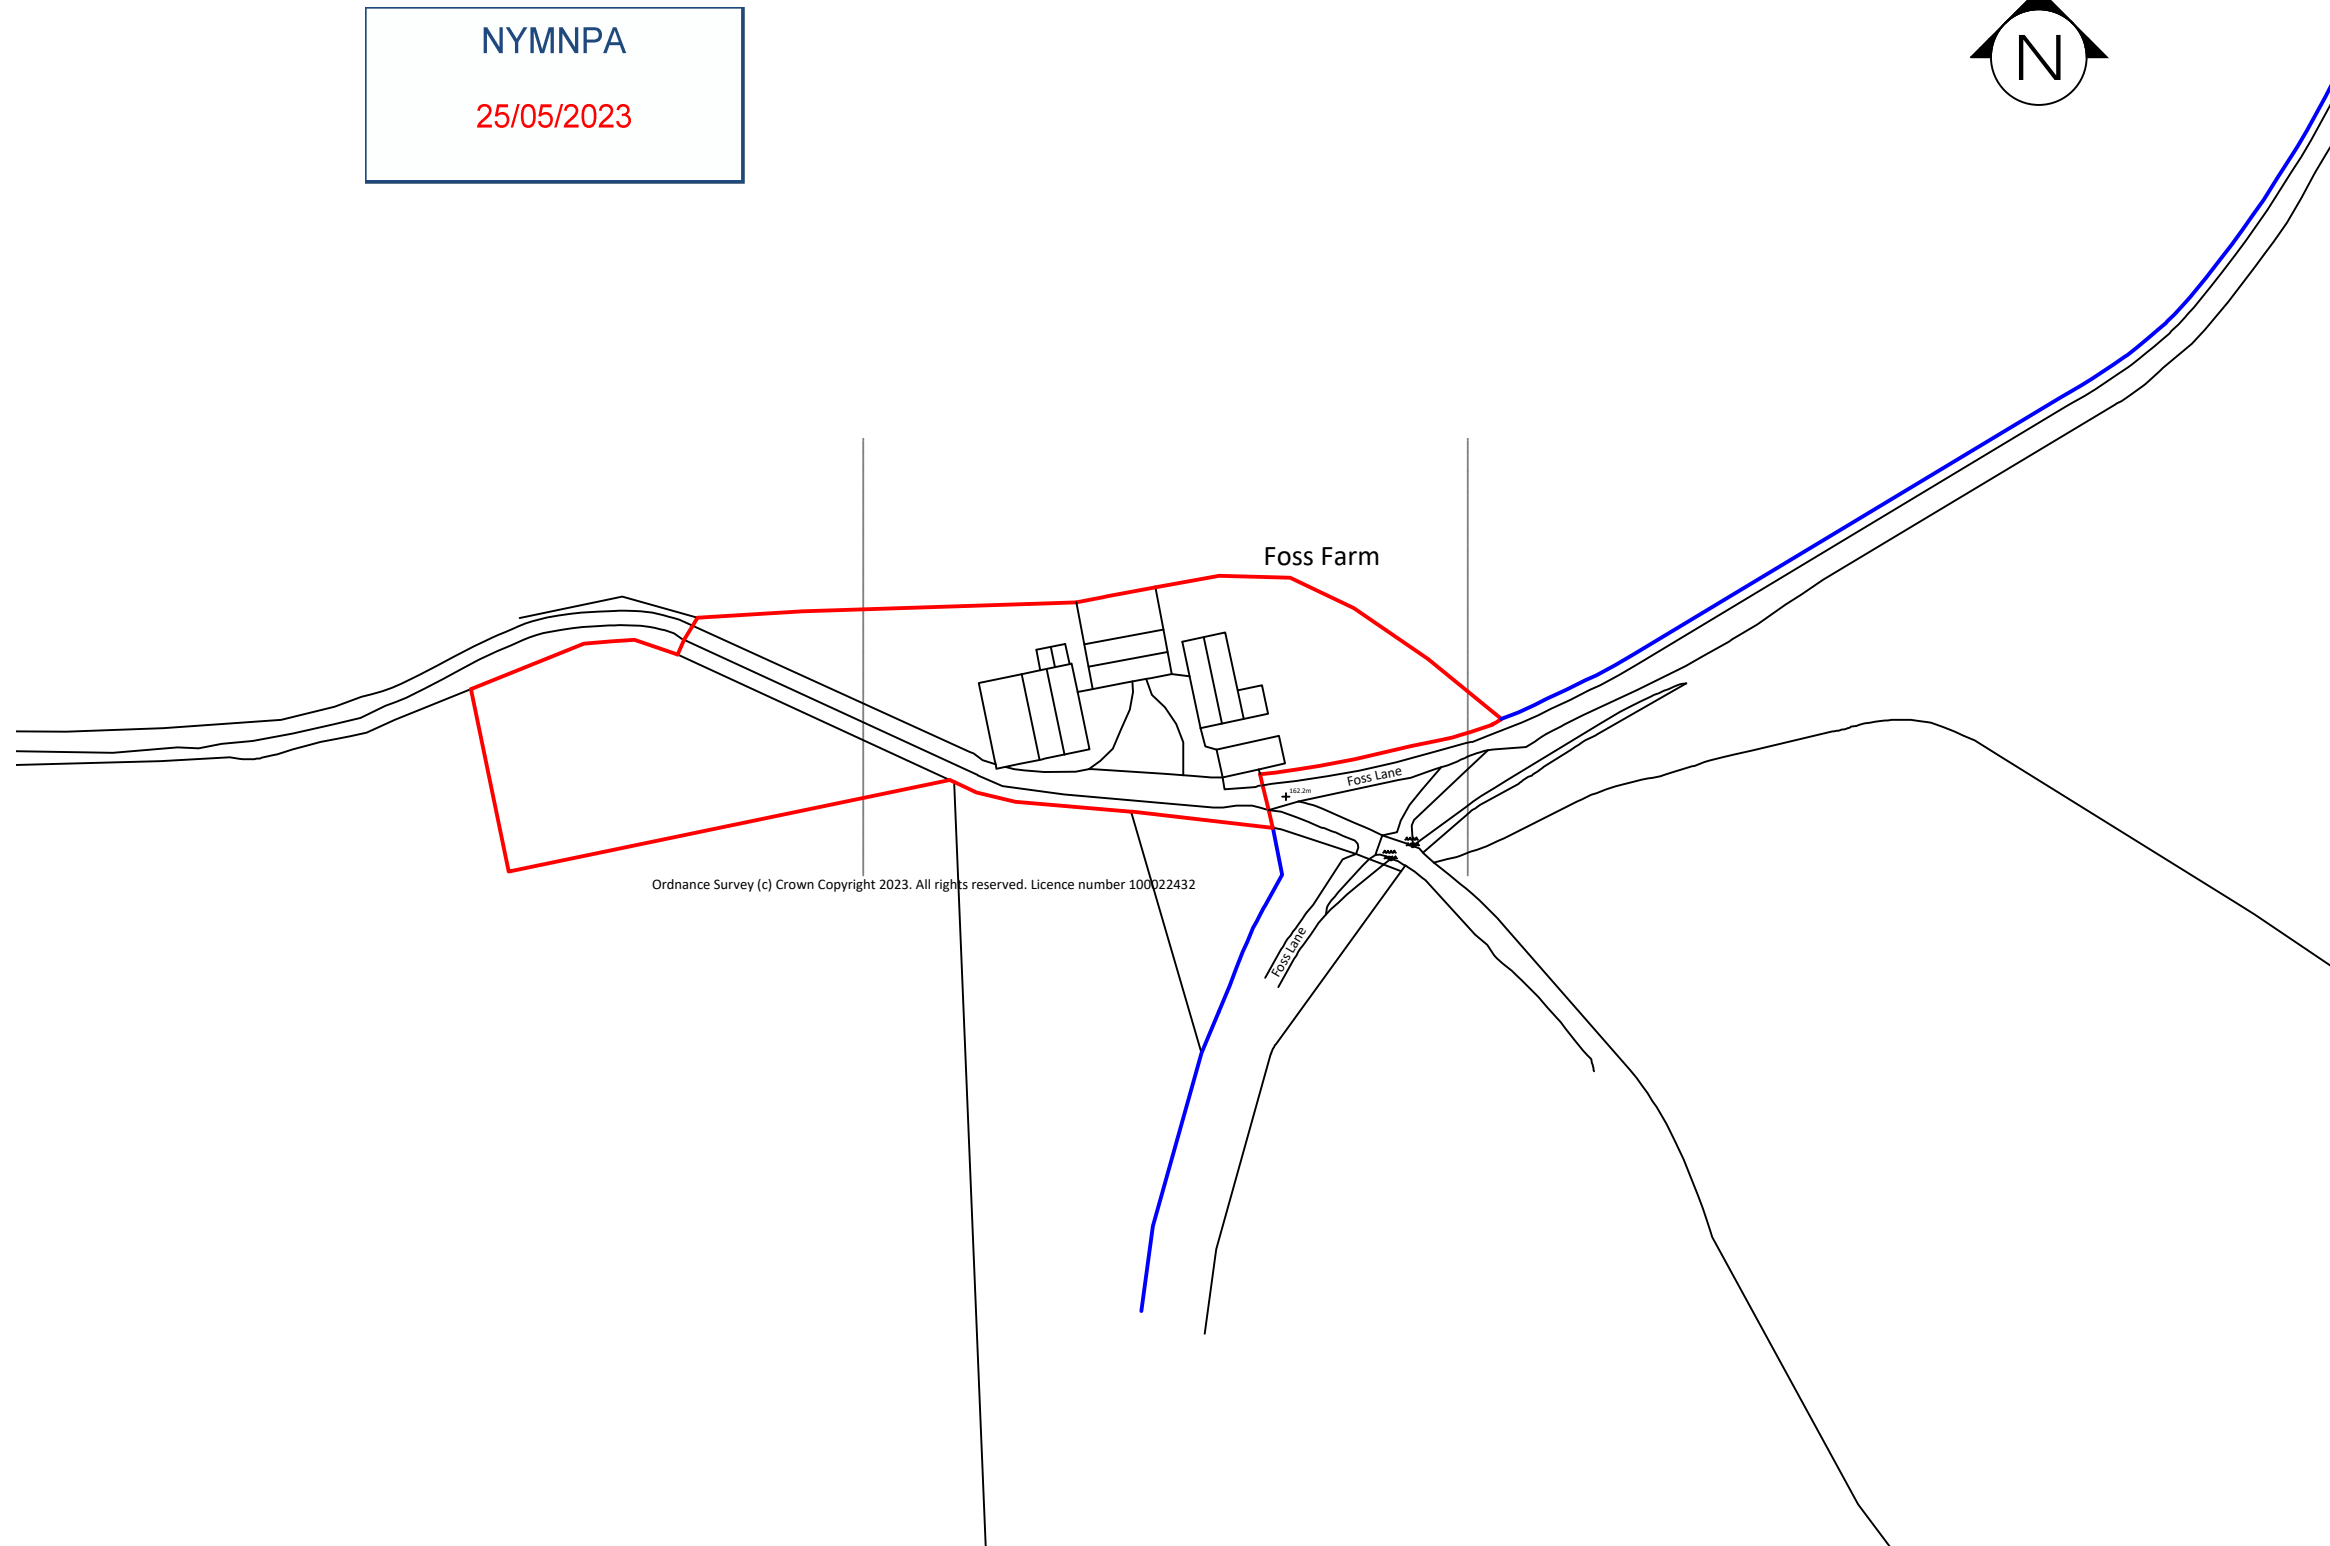

NYMNPA
25/05/2023

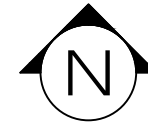


Stovell & Millwater Limited

chartered
planning &
architectural
consultants

5 Brentnall Centre
Brentnall Street
Middlesbrough
TS1 5AP

Phone: 01642 232397
Fax: 01642 220688
Web: davidstovellandmillwater.co.uk

Foss Farm

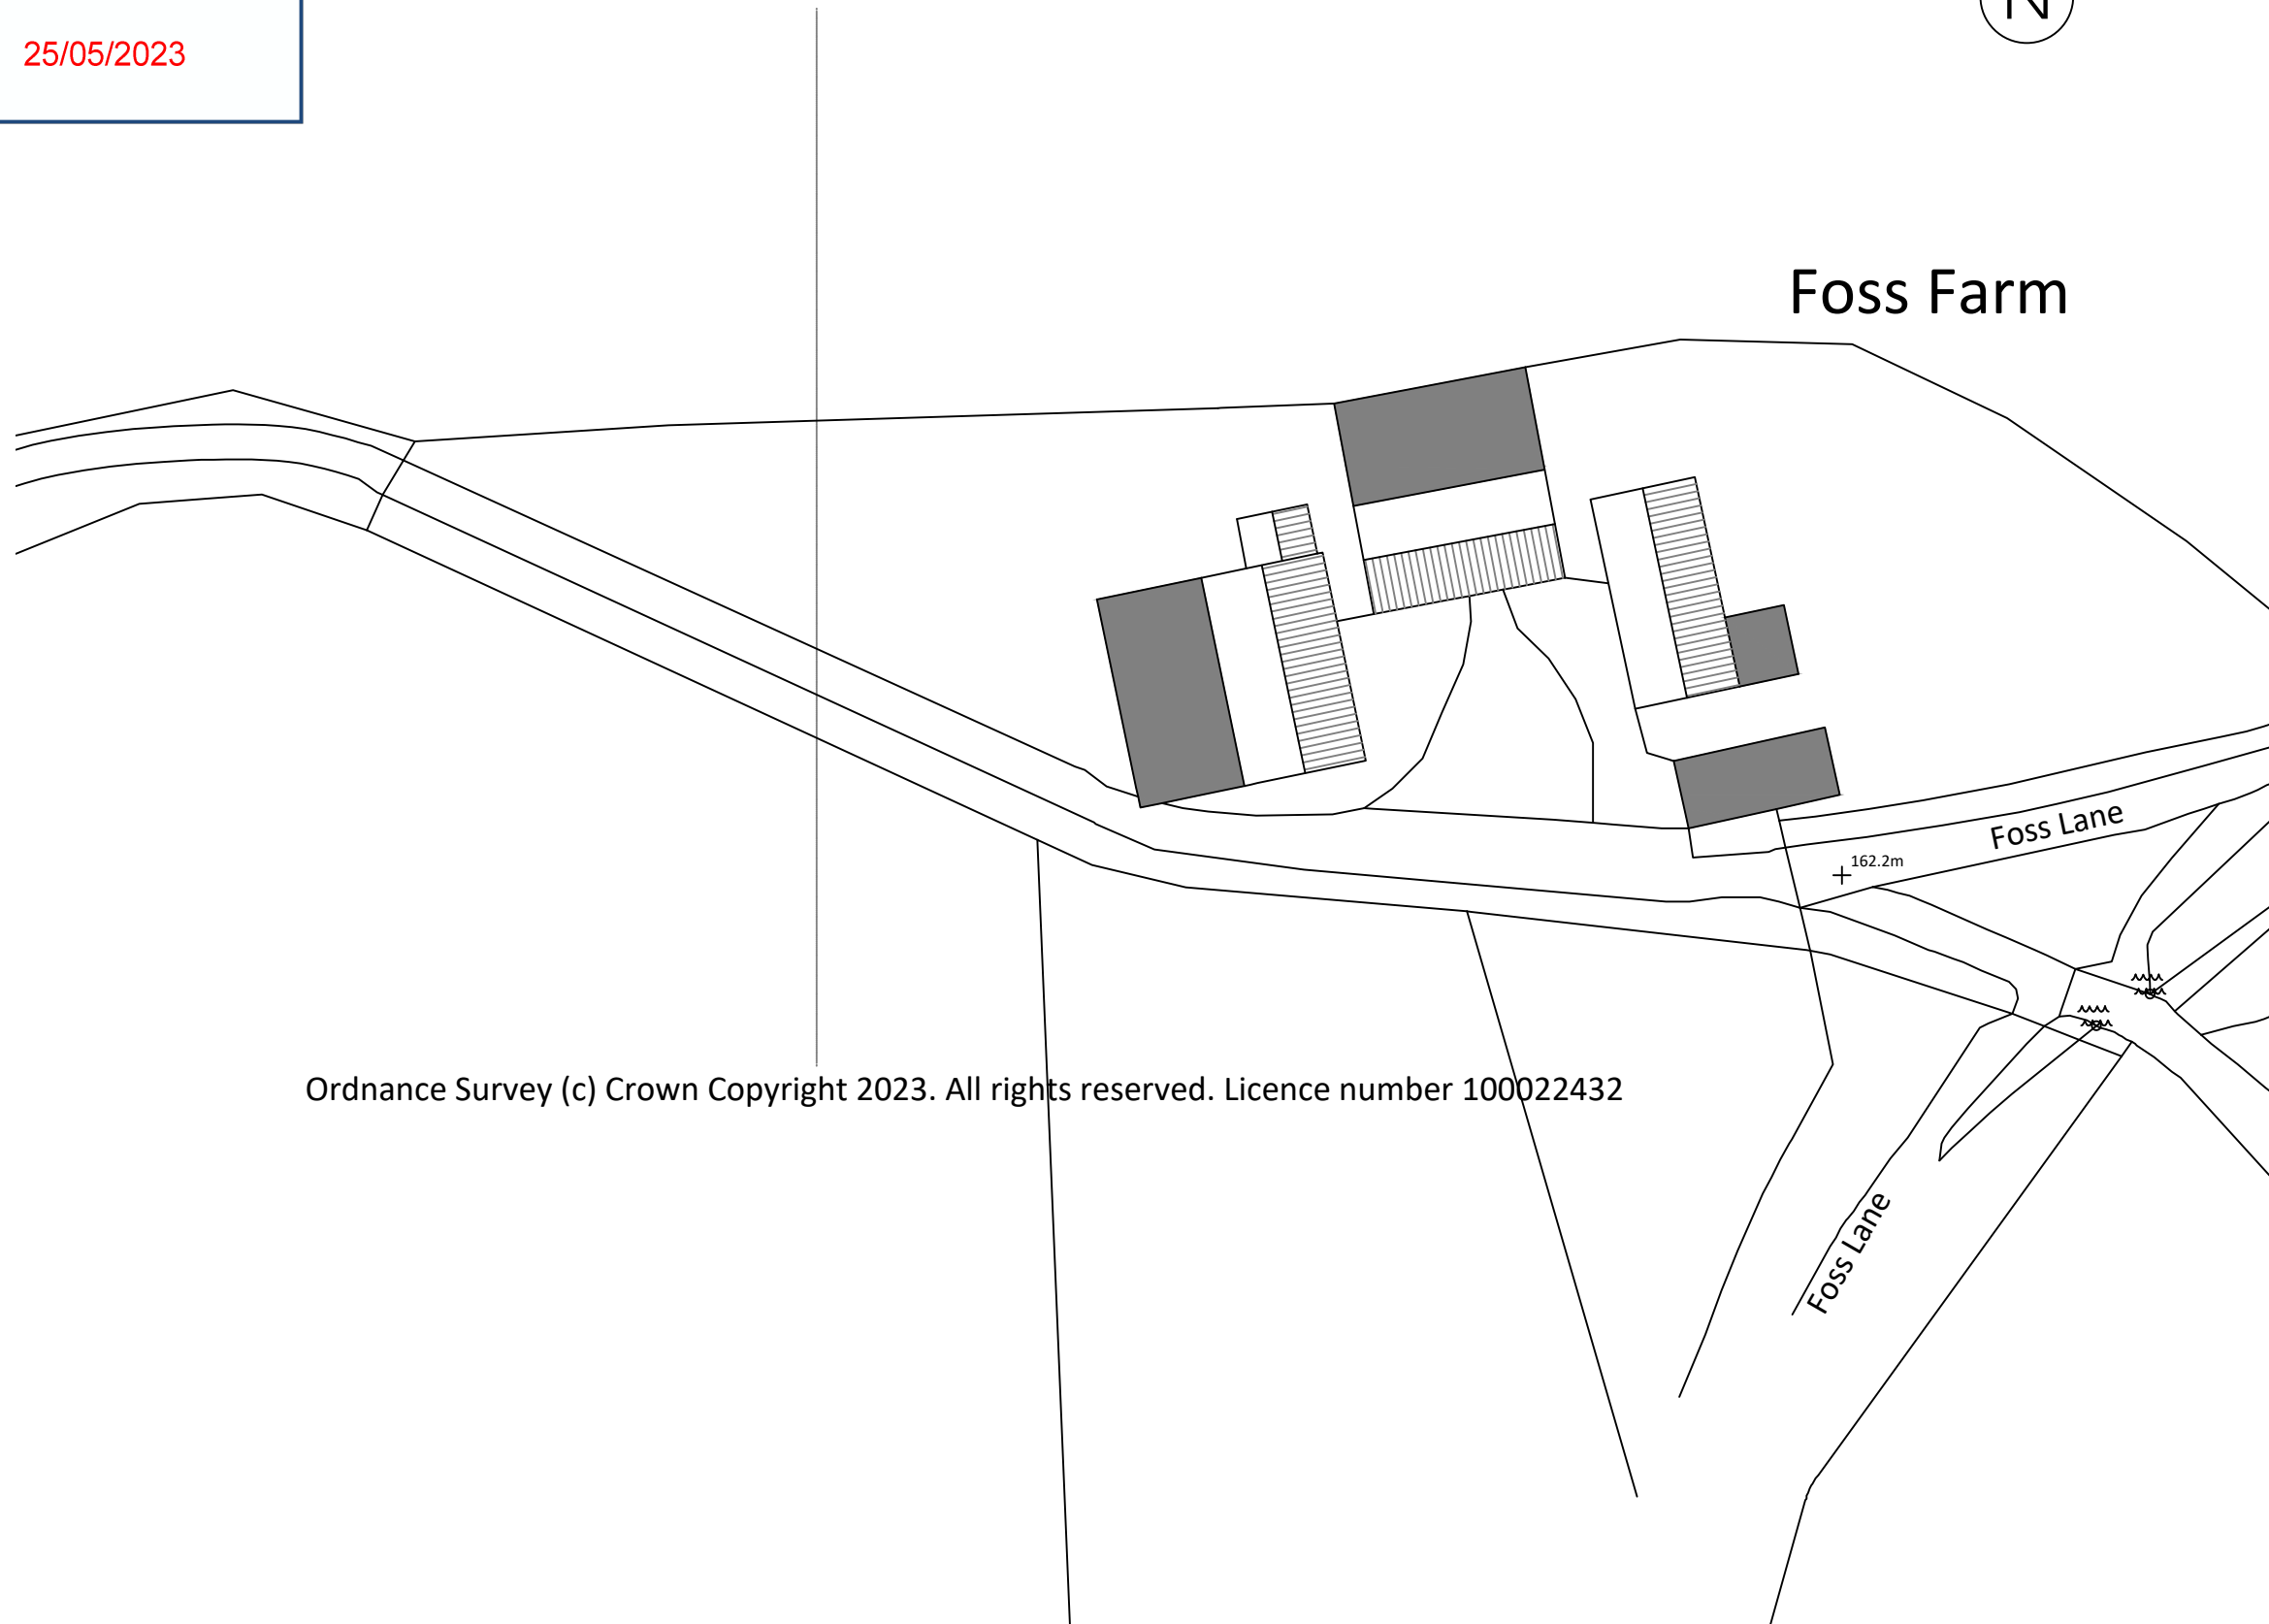

Ordnance Survey (c) Crown Copyright 2023. All rights reserved. Licence number 100022432

Project:
NOTIFICATION OF PRIOR APPROVAL
APPLICATION FOR A NEW
AGRICULTURAL BUILDING AT FOSS FARM,
FOSS LANE, SNEATON, YO22 5JD

Drawing:
EXISTING SITE PLAN

Client:
MR & MRS FORSTER

Drawing No:
NYM/22/002/002

Revisions:

Scale:
1:500 @ A3

Date:
MAY 2023

Drawn By:

Stovell &
Millwater
Limited

chartered
planning &
architectural
consultants

5 Brentnall Centre
Brentnall Street
Middlesbrough
TS1 5AP

Phone: 01642 232397
Fax: 01642 220688
Web: davidstovellandmillwater.co.uk

Project:
NOTIFICATION OF PRIOR APPROVAL
APPLICATION FOR A NEW
AGRICULTURAL BUILDING AT FOSS FARM,
FOSS LANE, SNEATON, YO22 5JD

Drawing:
PROPOSED SITE PLAN

Client:
MR & MRS FORSTER


Drawing No:
NYM/22 /002/003

Revisions:

Scale:
1:500 @ A3

Date:
MAY 2023

Drawn By:

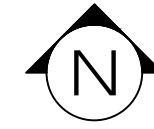

NYMNPA

25/05/2023

Foss Farm

Foss Lane

+162.2m

Foss Lane

Proposed Barn


Ordnance Survey (c) Crown Copyright 2023. All rights reserved. Licence number 100022432

Stovell & Millwater Limited

chartered
planning &
architectural
consultants


5 Brentnall Centre
Brentnall Street
Middlesbrough
TS1 5AP

Phone: 01 642 232397
Fax: 01 642 220688
Web: davidstovellandmillwater.co.uk

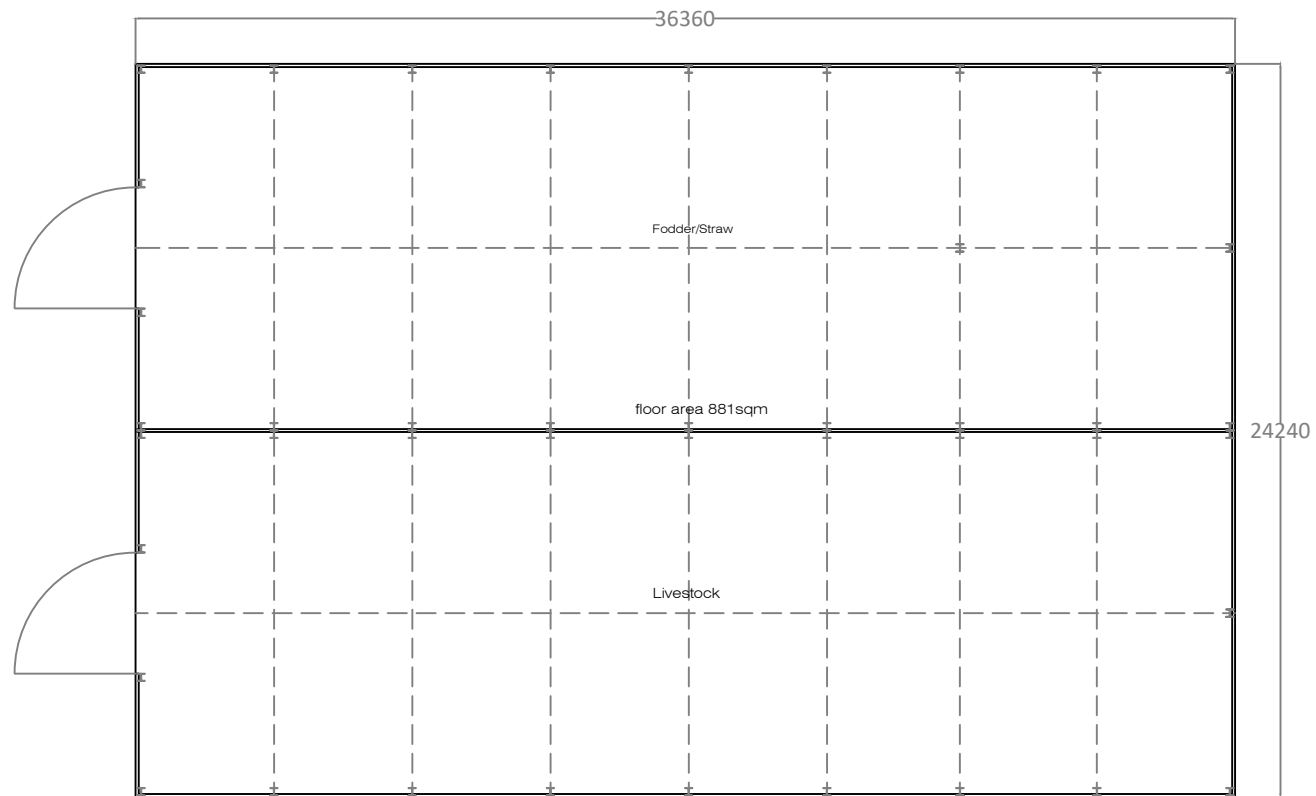


PROPOSED FLOOR PLAN


NYMNPA
25/05/2023

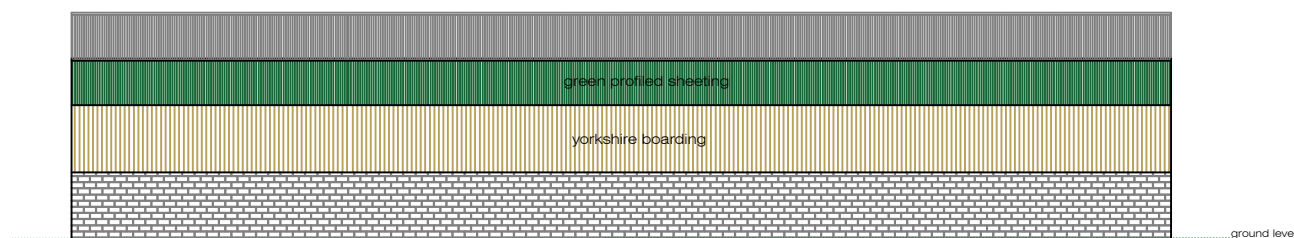


PROPOSED NORTH ELEVATION

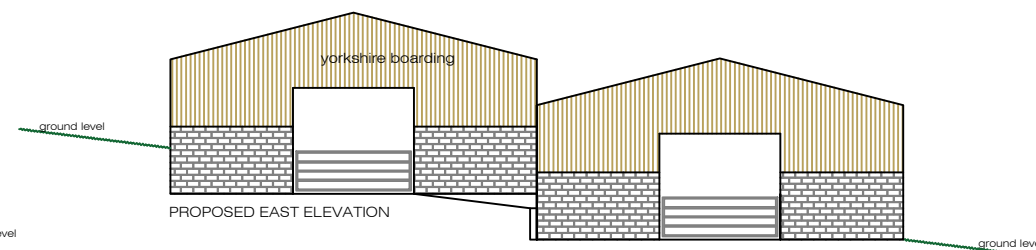

PROPOSED EAST ELEVATION

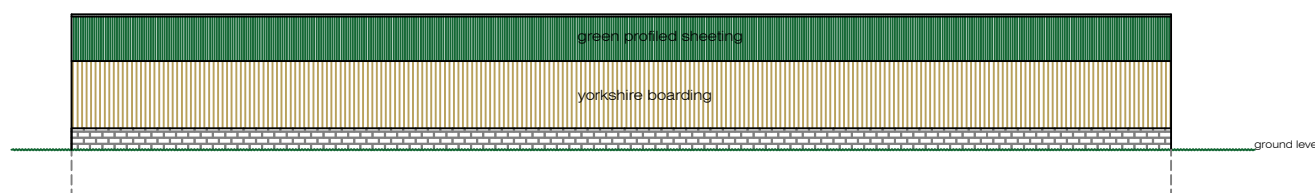

PROPOSED SOUTH ELEVATION

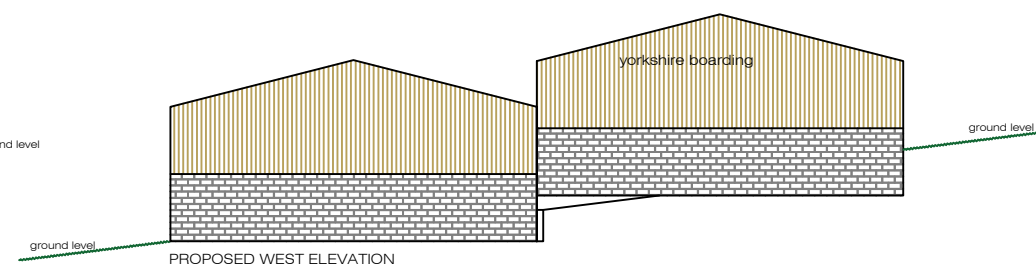

PROPOSED WEST ELEVATION

Project:
NOTIFICATION OF PRIOR APPROVAL
APPLICATION FOR A NEW
AGRICULTURAL BUILDING AT FOSS FARM,
FOSS LANE, SNEATON, YO22 5JD

Drawing:
PROPOSED FLOOR PLAN &
ELEVATIONS

Client:
MR & MRS FORSTER

Drawing No:
NYM/22/002/004

Revisions:

Scale:
1:250 @ A3

Date:
MAY 2023

Drawn By: