


NYMNP

24/05/2023

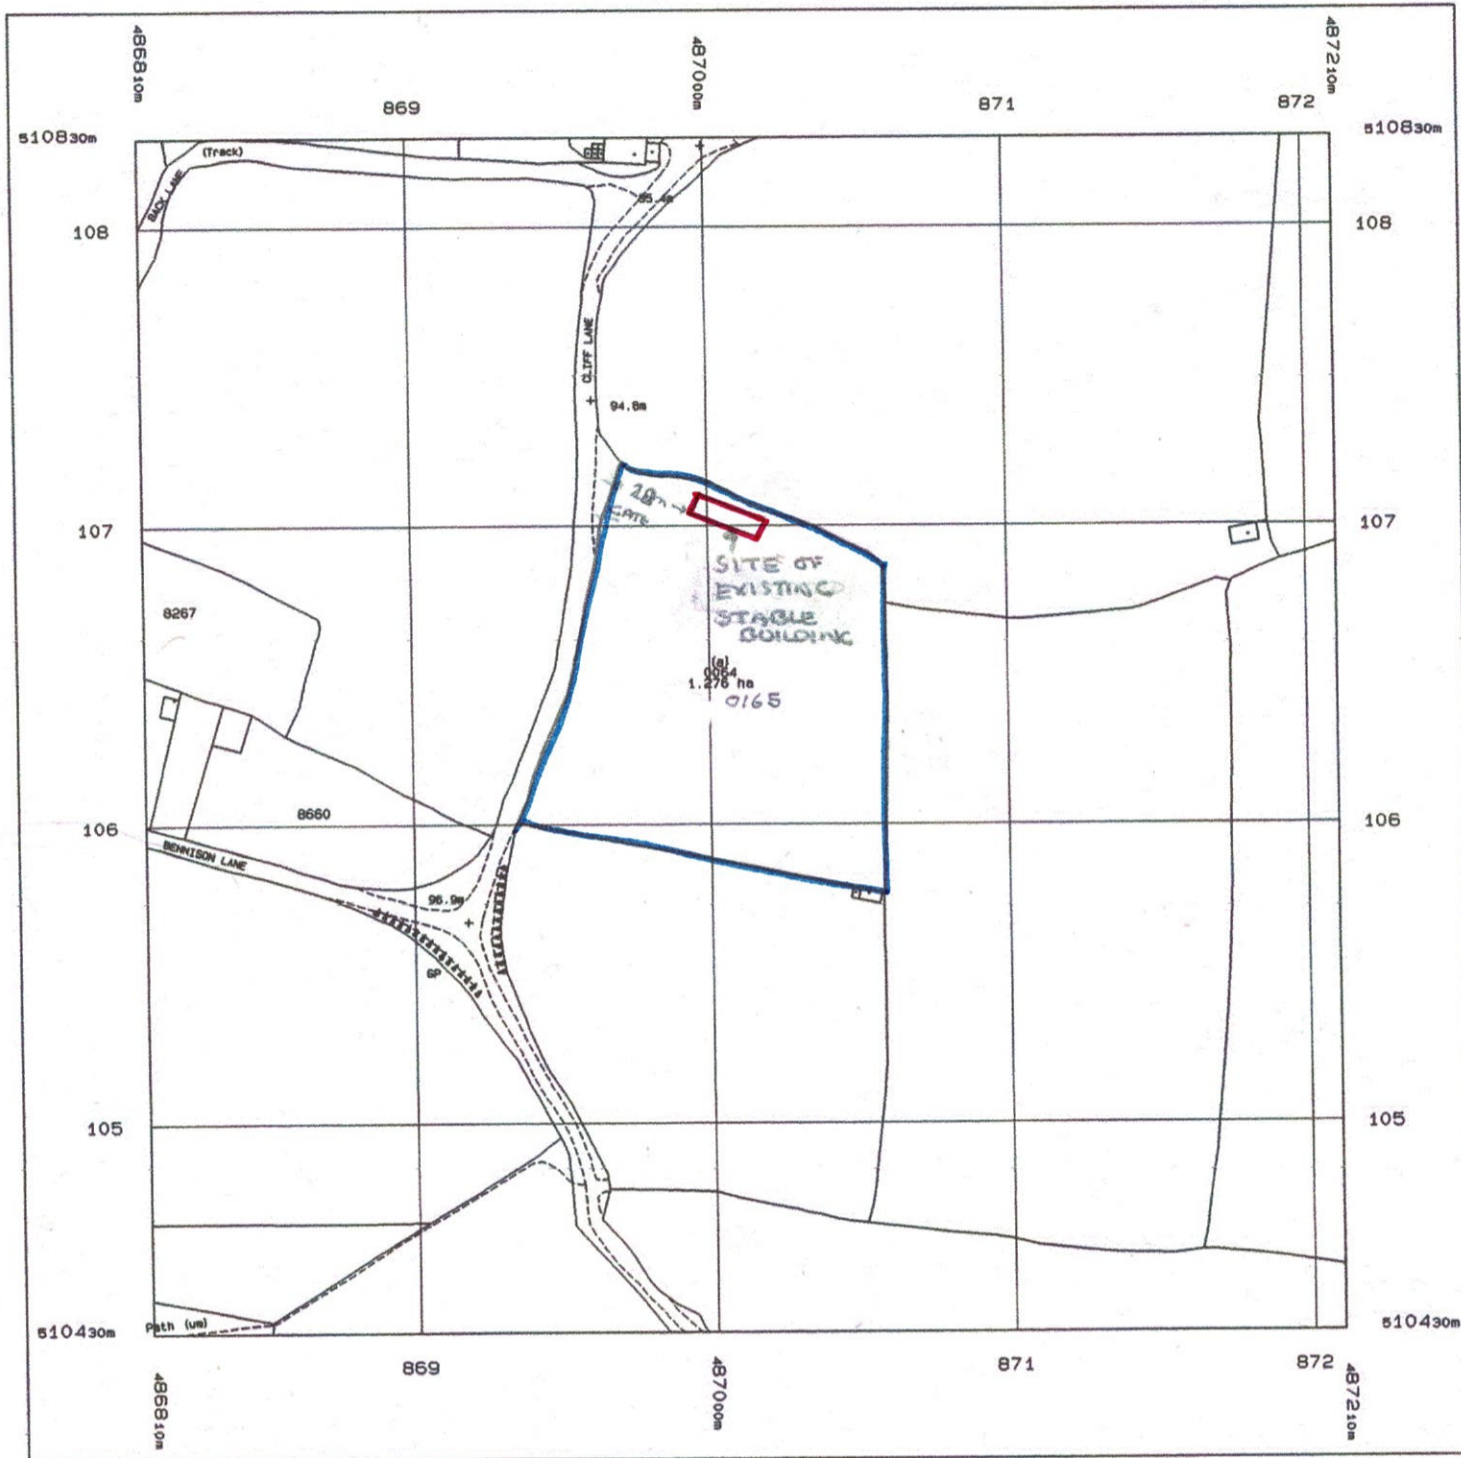

Superplan®



Produced 05 May 2005 from Ordnance Survey digital data and incorporating surveyed revision available at this date. © Crown Copyright 2005.

Reproduction in whole or in part is prohibited without the prior permission of Ordnance Survey.

Ordnance Survey, the OS symbol and Superplan are registered trade marks of Ordnance Survey, the national mapping agency of Great Britain.

This Superplan product does not contain all recorded map information.

The accompanying printout gives details of the measured land parcels shown on this plot.



Scale 1: 2500

The depiction of features on land parcels is no evidence or guarantee of ownership.

National Grid sheet reference at centre of this Superplan: NZ8710

The representation of a road, track or path is no evidence of a right of way.

Heights are given in metres above Datum.

The alignment of tunnels is approximate.

Centre Coordinates: 487010 510630


Supplied by: The Business Shop

Serial Number: 00368100


EXISTING

NYMNPA

24/05/2023

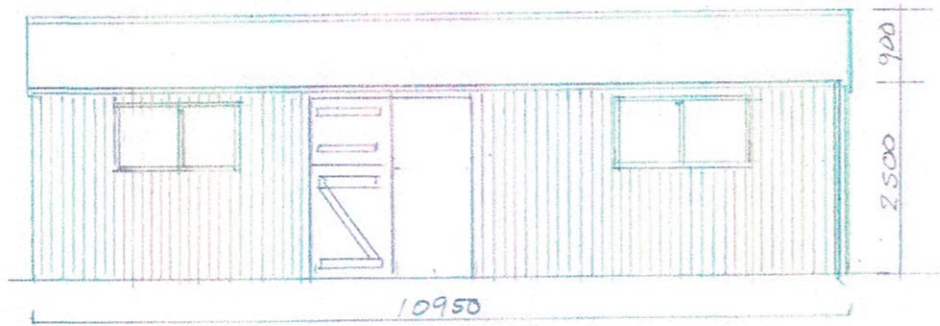


FRONT ELEVATION

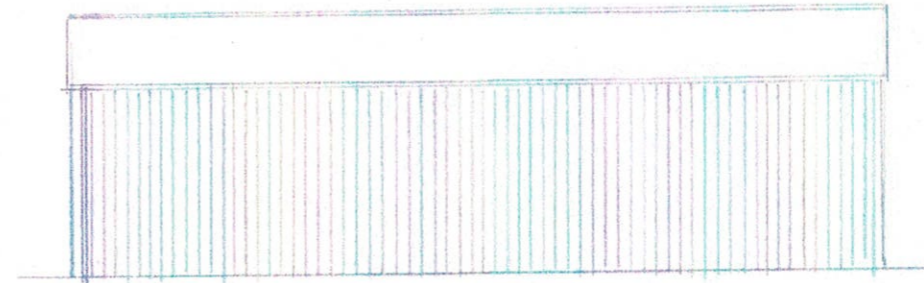


REAR ELEVATION



SIDE ELEVATION

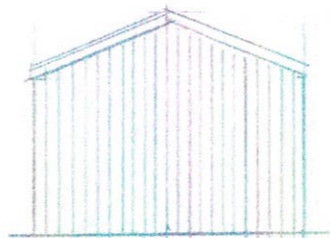

SIDE ELEVATION

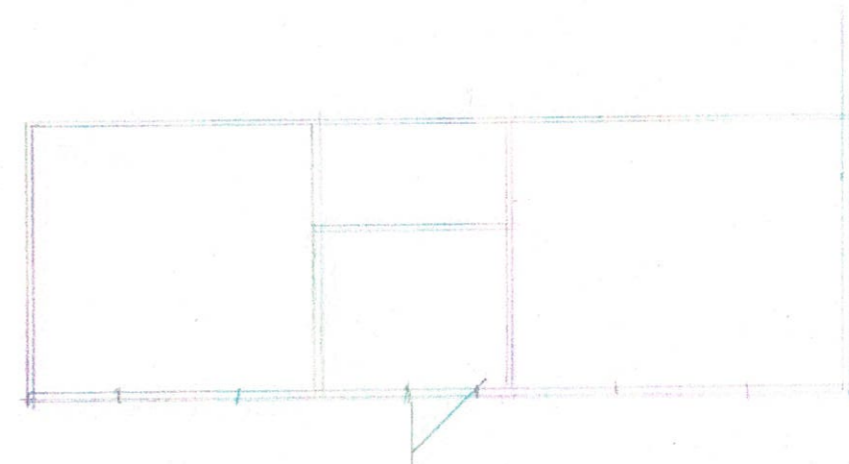

FLOOR PLAN

TITLE : STABLES AND SHEEP
SHED
SITE : LAND PARCEL OS 0165 NEWHOLM,
WHITBY
CLIENT: MRS E CLARKSON
DATE : DEC 2022 REF : ERM/EC/001
SCALE: 1:100 &@ A3