

EXISTING ROOF DRAINAGE INTO NEARBY WATERCOURSE

GROUND FLOOR PLAN
Scale 1:50

AMENDED


NYMNP
13/07/2023




Front (West)



South

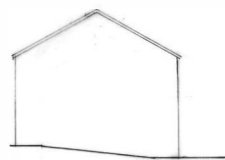


North

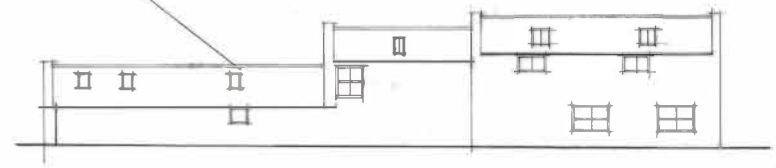

Rear (East)

ELEVATIONS
Scale 1:100

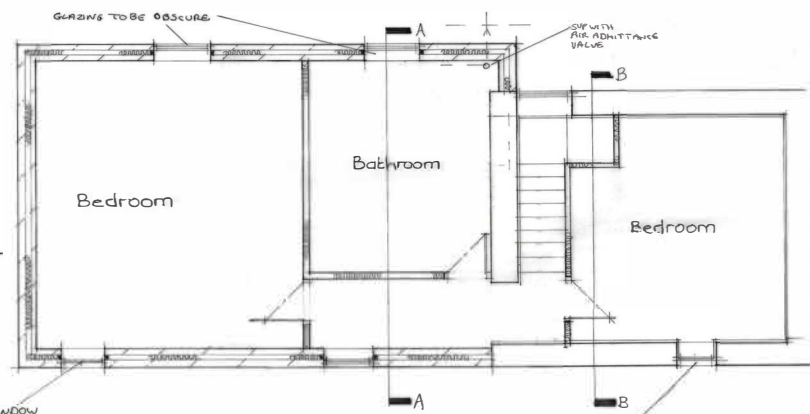

FIRST FLOOR PLAN
Scale 1:50

No.	DESCRIPTION	CHKD BY	DATE
B	AMENDMENTS FOR PLANNING	GH	23 JUN 23
A	BUILDING REGULATION DETAILS ADDED	GH	19 APR 23
ALTERATIONS			

PROPOSED CONVERSION OF OUTBUILDINGS TO AGRICULTURAL DWELLING AT HIGH FARM, UGGLEBARNBY AS PROPOSED

CLOSE, GRANGER, GRAY & WILKIN
BUILDING AND ENGINEERING CONSULTANTS
28 MARKET PLACE, GUISBOROUGH, CLEVELAND, TS14 6HF
Tel: 01287 635616

DRAWN	TRACED	CHECKED	APPROVED	DATE	SCALE
gh				Oct 22	as shown

DRAWING No. 22/151/02A