


NYMNP  
18/07/2023

AMENDED

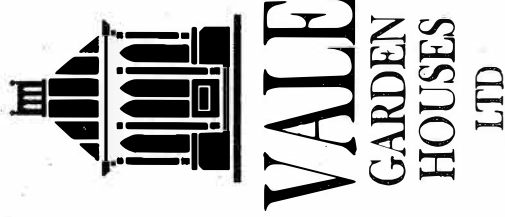

LONDONTHORPE ROAD  
GRANTHAM  
LINCOLNSHIRE, NG31 9BJ  
TEL: 01476 56483 FAX: 01476 578555

NOTE:  
BASEWORKS ARE TO BE SET OUT ONLY TO FOUNDATION DRAWINGS. CONTRACTORS AND ERECTORS MUST VERIFY ALL DIMENSIONS ON SITE BEFORE WORK COMMENCES.  
THIS DRAWING, ITS DESIGN AND APPLICATION TO SITE, AND ITS COMPONENTS REMAINS THE PROPERTY OF VALE GARDEN HOUSES LTD. AND MAY NOT BE REPRODUCED IN ANY WAY WITHOUT PRIOR CONSENT

Rev	Date	Details
A	14-07-23	GARAGE WALL AMENDMENT

Client: 64387  
DR & MRS STEVENSON

Address:  
PARK HALL,  
11 MAIN ROAD,  
AUSLABY,  
WHITBY,  
NORTH YORKSHIRE,  
YO21 1SN

Scale:	1/100 @ A2	Date:	18-04-23
Drawn By:	AKA	Checked By:	P.R.


Drawing:  
EXISTING PLANS & ELEVATIONS  
Drawing No.  
14.005-1 (PH) A



SOUTH ELEVATION



WEST ELEVATION



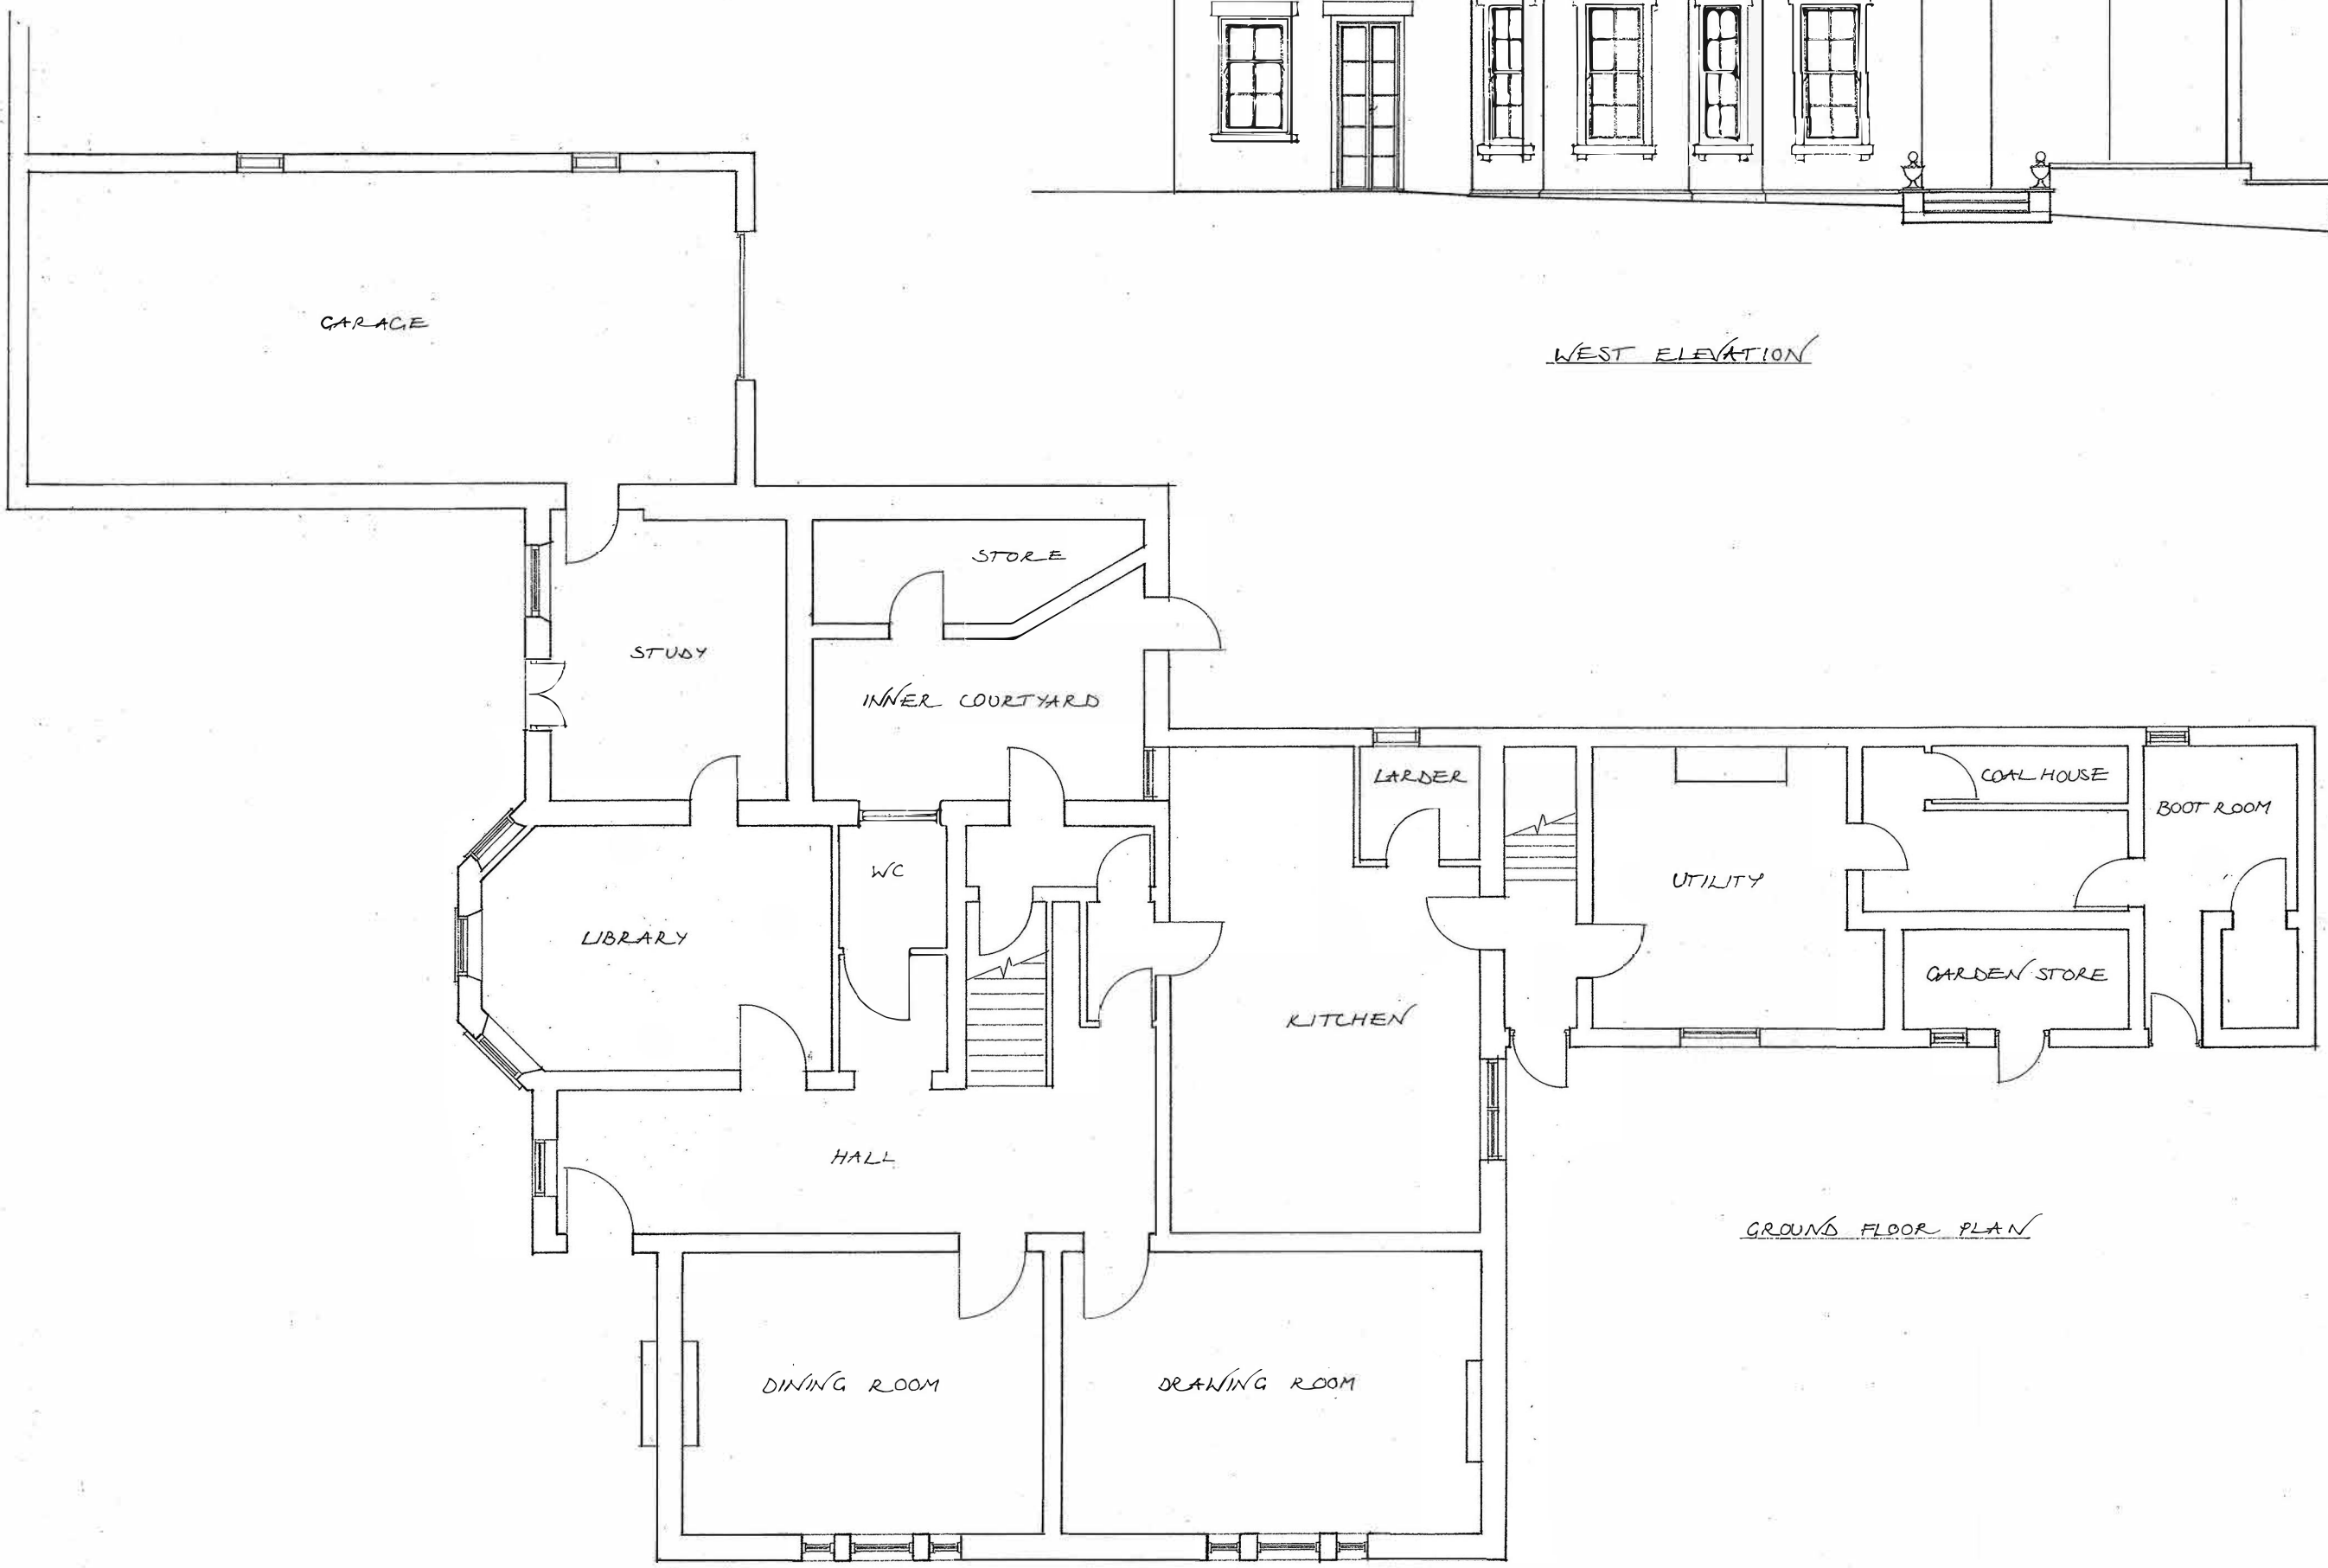


GROUND FLOOR PLAN



NYMNPA  
18/07/2023

AMENDED

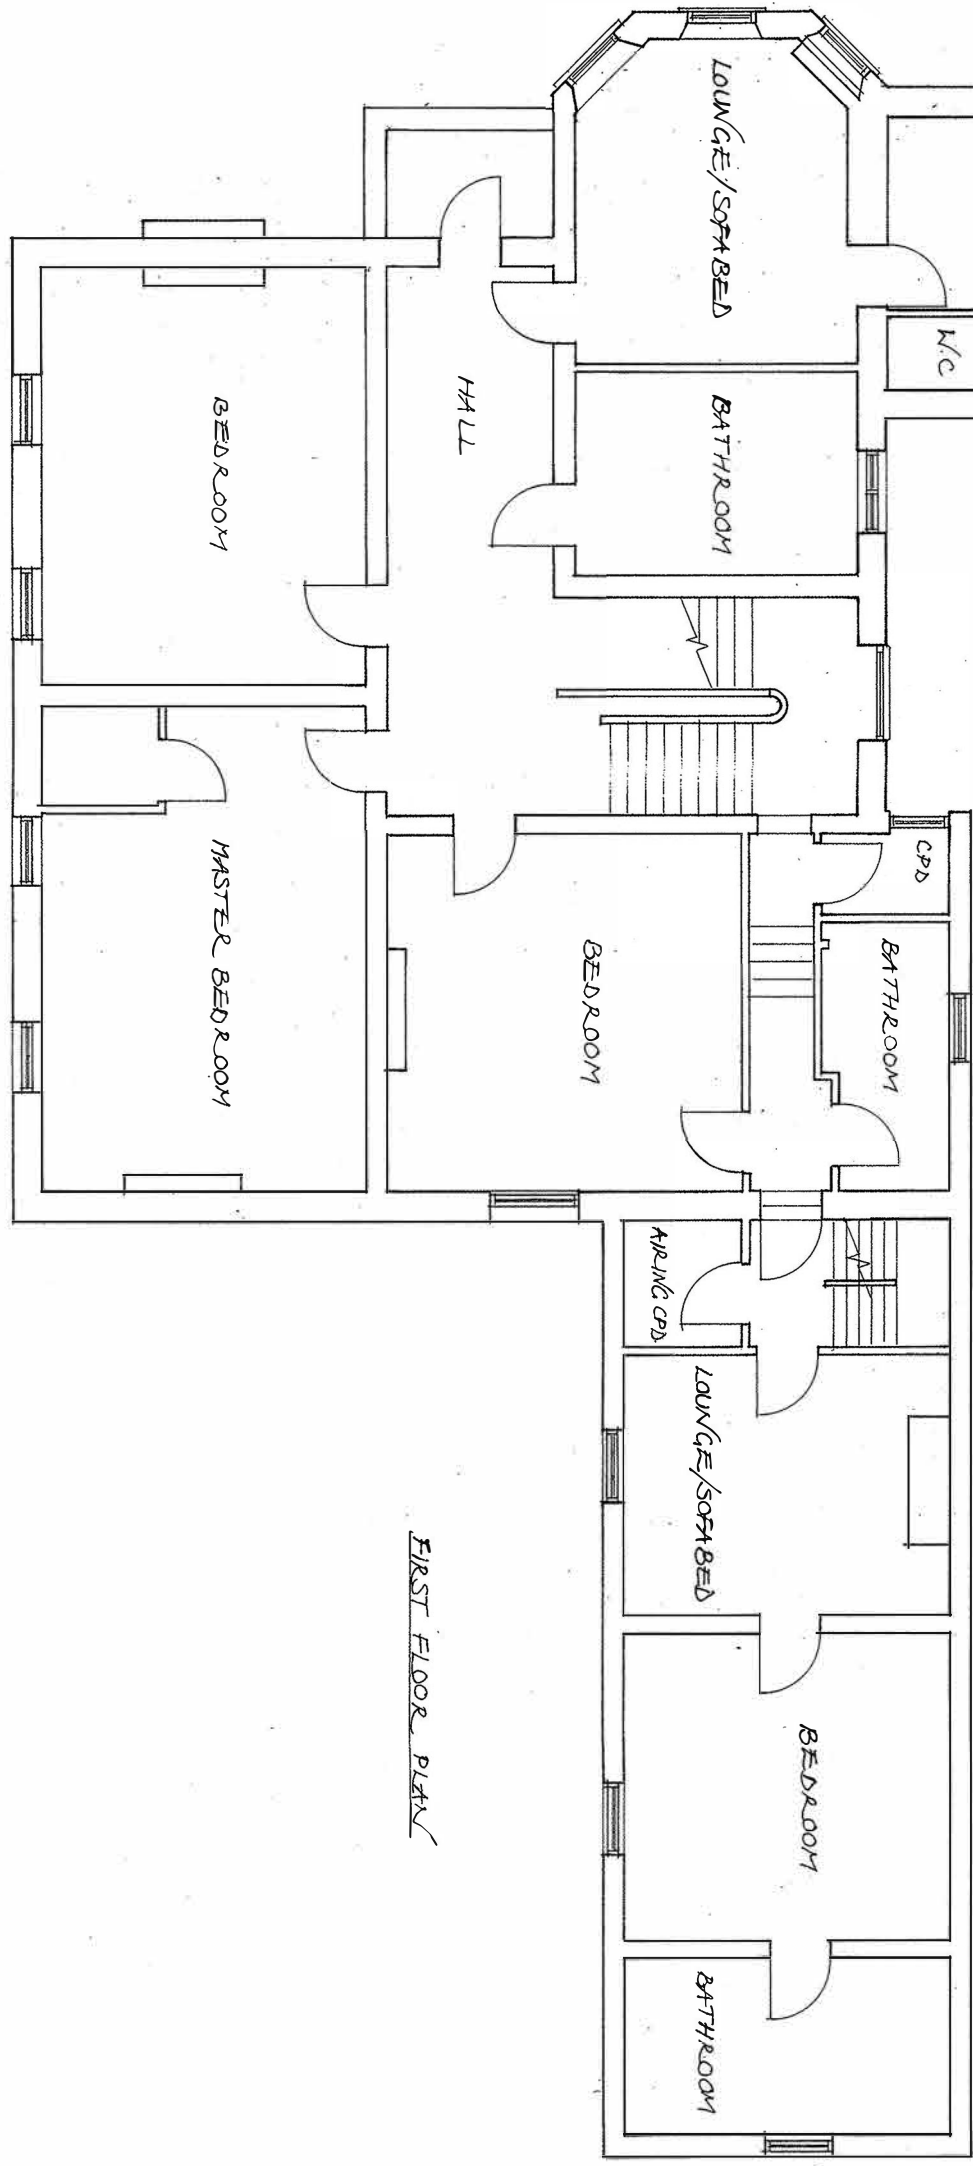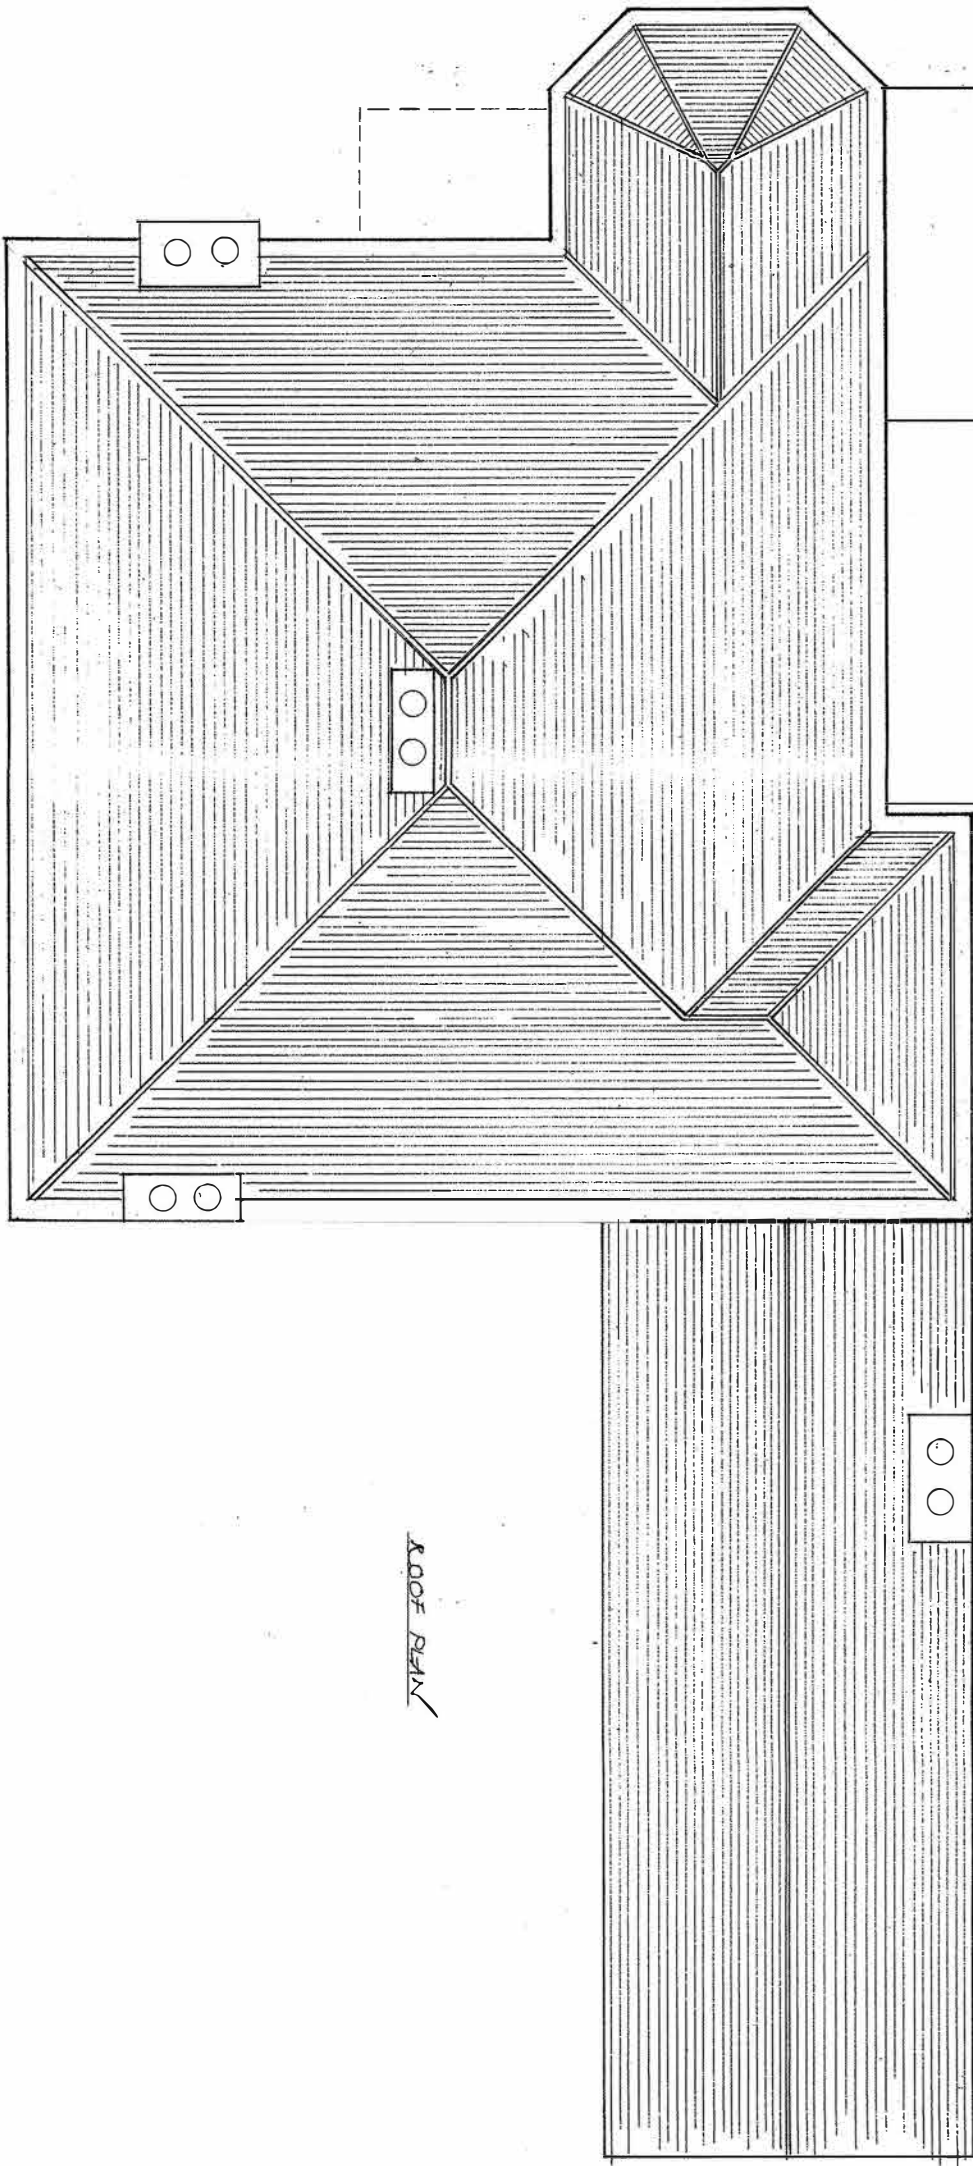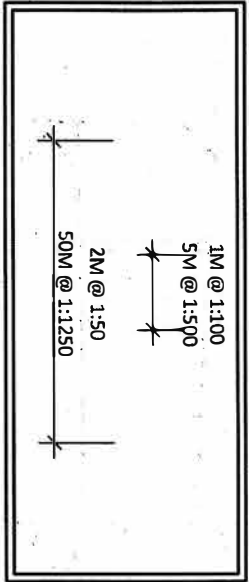

**VALE  
GARDEN  
HOUSES  
LTD**  
LONDONTORPE ROAD  
GRANTHAM  
LINCOLNSHIRE, NG31 9SJ  
TEL: 01476 564433 FAX: 01476 578555

NOTE:  
BASEWORKS ARE TO BE SET OUT ONLY TO FOUNDATION DRAWINGS. CONTRACTORS AND ERECTORS MUST VERIFY ALL DIMENSIONS ON SITE BEFORE WORK COMMENCES.

THIS DRAWING, ITS DESIGN AND APPLICATION TO SITE, AND ITS COMPONENTS REMAINS THE PROPERTY OF VALE GARDEN HOUSES LTD. AND MAY NOT BE REPRODUCED IN ANY WAY WITHOUT PRIOR CONSENT

Rev	Date	Details
A	14-07-23	CARAGE WALL AMENDMENT

Client: 54 337  
DR & MRS STEVENSON

Address:  
PARK HALL,  
11 MAIN ROAD,  
AISLABY,  
WHITBY,  
NORTH YORKSHIRE,  
YO21 1SW


Scale: 1:100 @ A2 Date: 17-04-23

Drawn By: AN/A Checked By: P.R.

Drawing:  
EXISTING FIRST FLOOR & ROOF PLAN


Drawing No.  
A10 14005-1 (P11)A



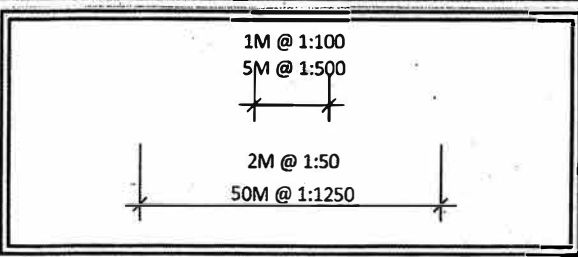

**NYMNPA**  
**18/07/2023**

**AMENDED**

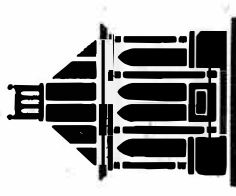

**VALE**  
GARDEN  
HOUSES  
LTD

LONDONTHORPE ROAD  
GRANTHAM  
LINCOLNSHIRE, NG31 9SJ  
TEL: 01476 564433 FAX: 01476 578555

NOTE:  
BASEWORKS ARE TO BE SET OUT ONLY TO  
FOUNDATION DRAWINGS. CONTRACTORS AND  
ERECTORS MUST VERIFY ALL DIMENSIONS ON  
SITE BEFORE WORK COMMENCES.

THIS DRAWING, ITS DESIGN AND APPLICATION  
TO SITE, AND ITS COMPONENTS REMAINS THE  
PROPERTY OF VALE GARDEN HOUSES LTD  
AND MAY NOT BE REPRODUCED IN ANY WAY  
WITHOUT PRIOR CONSENT

Rev	Date	Details
A	14.07.23	REVISION IN ORANGERY HEIGHT AND DESIGN OF BELVEDERE

Client: 54-387

DR & MRS STEVENSON

Address:

PARK HALL,  
11 MAIN ROAD,  
AUSLABY,  
NORTH YORKSHIRE,  
YO21 1SN

Scale:	1/100 @ A2	Date:	18.04.23
Drawn By:	ANNA	Checked By:	P.R.

Drawing:  
PROPOSED PLANS & ELEVATIONS


Drawing No.  
A/Q 14-005-1 (P2) A



*SOUTH ELEVATION*



*WEST ELEVATION*



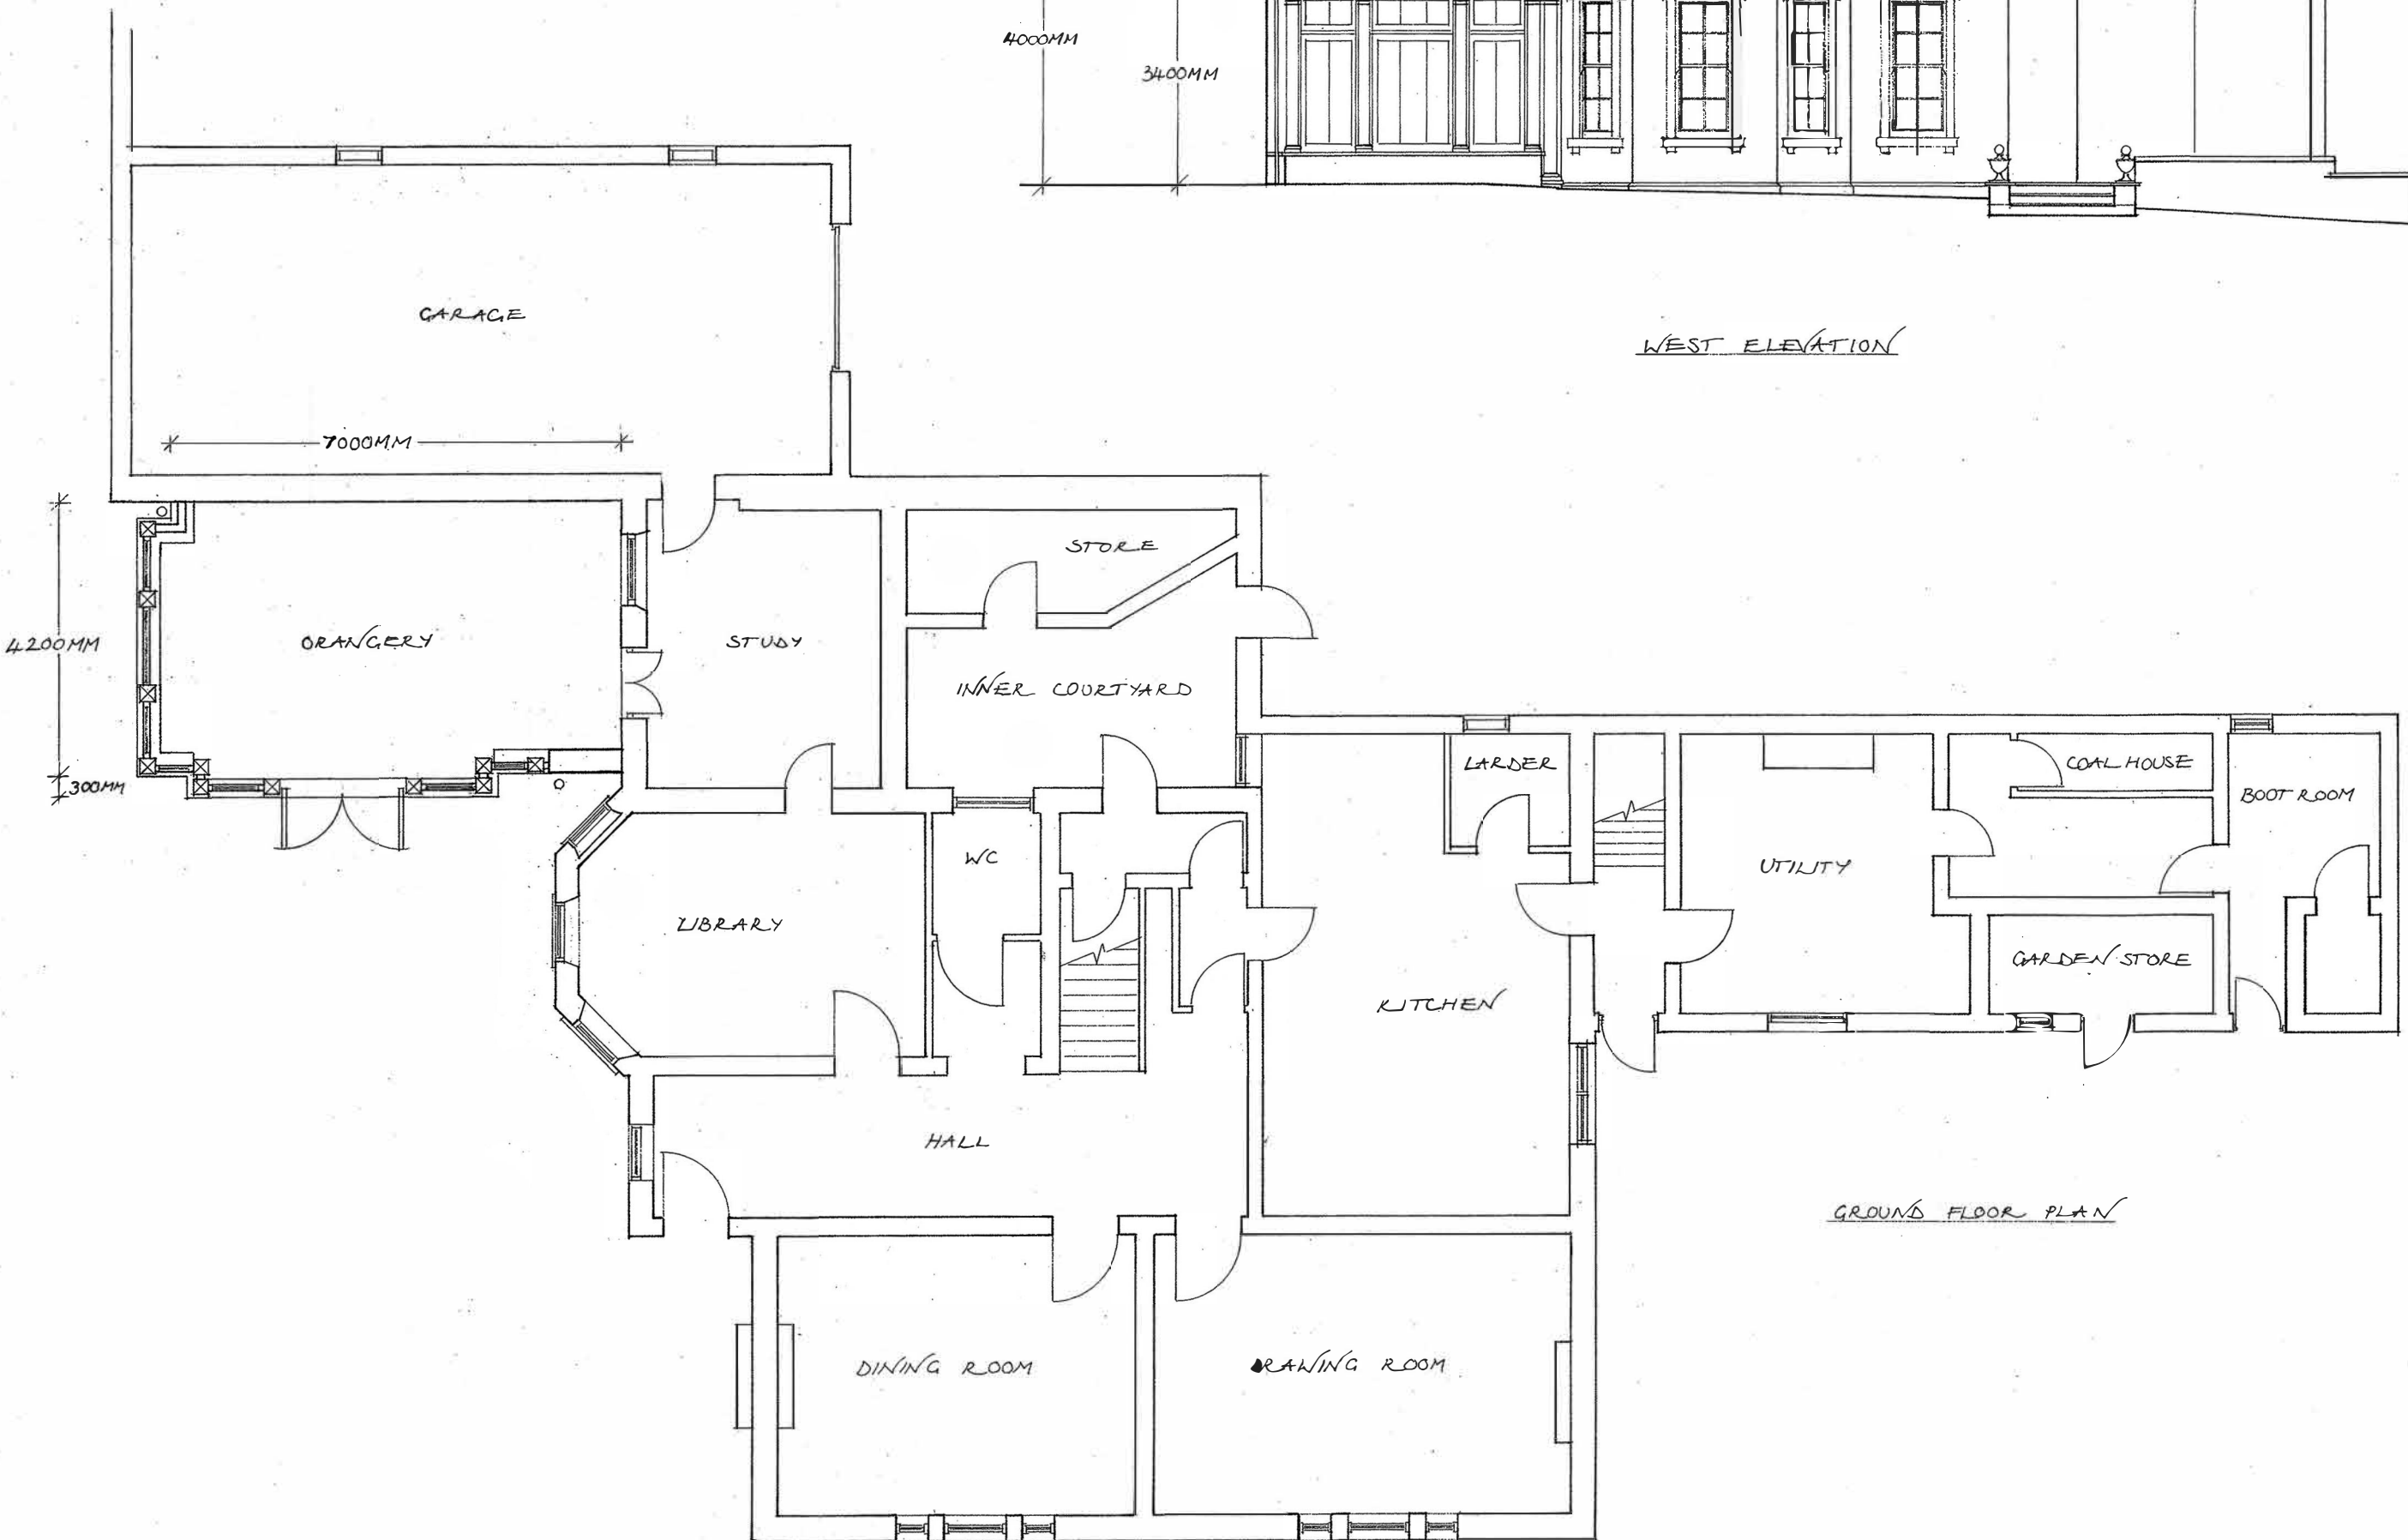



*GROUND FLOOR PLAN*



NYMNPA  
18/07/2023

AMENDED

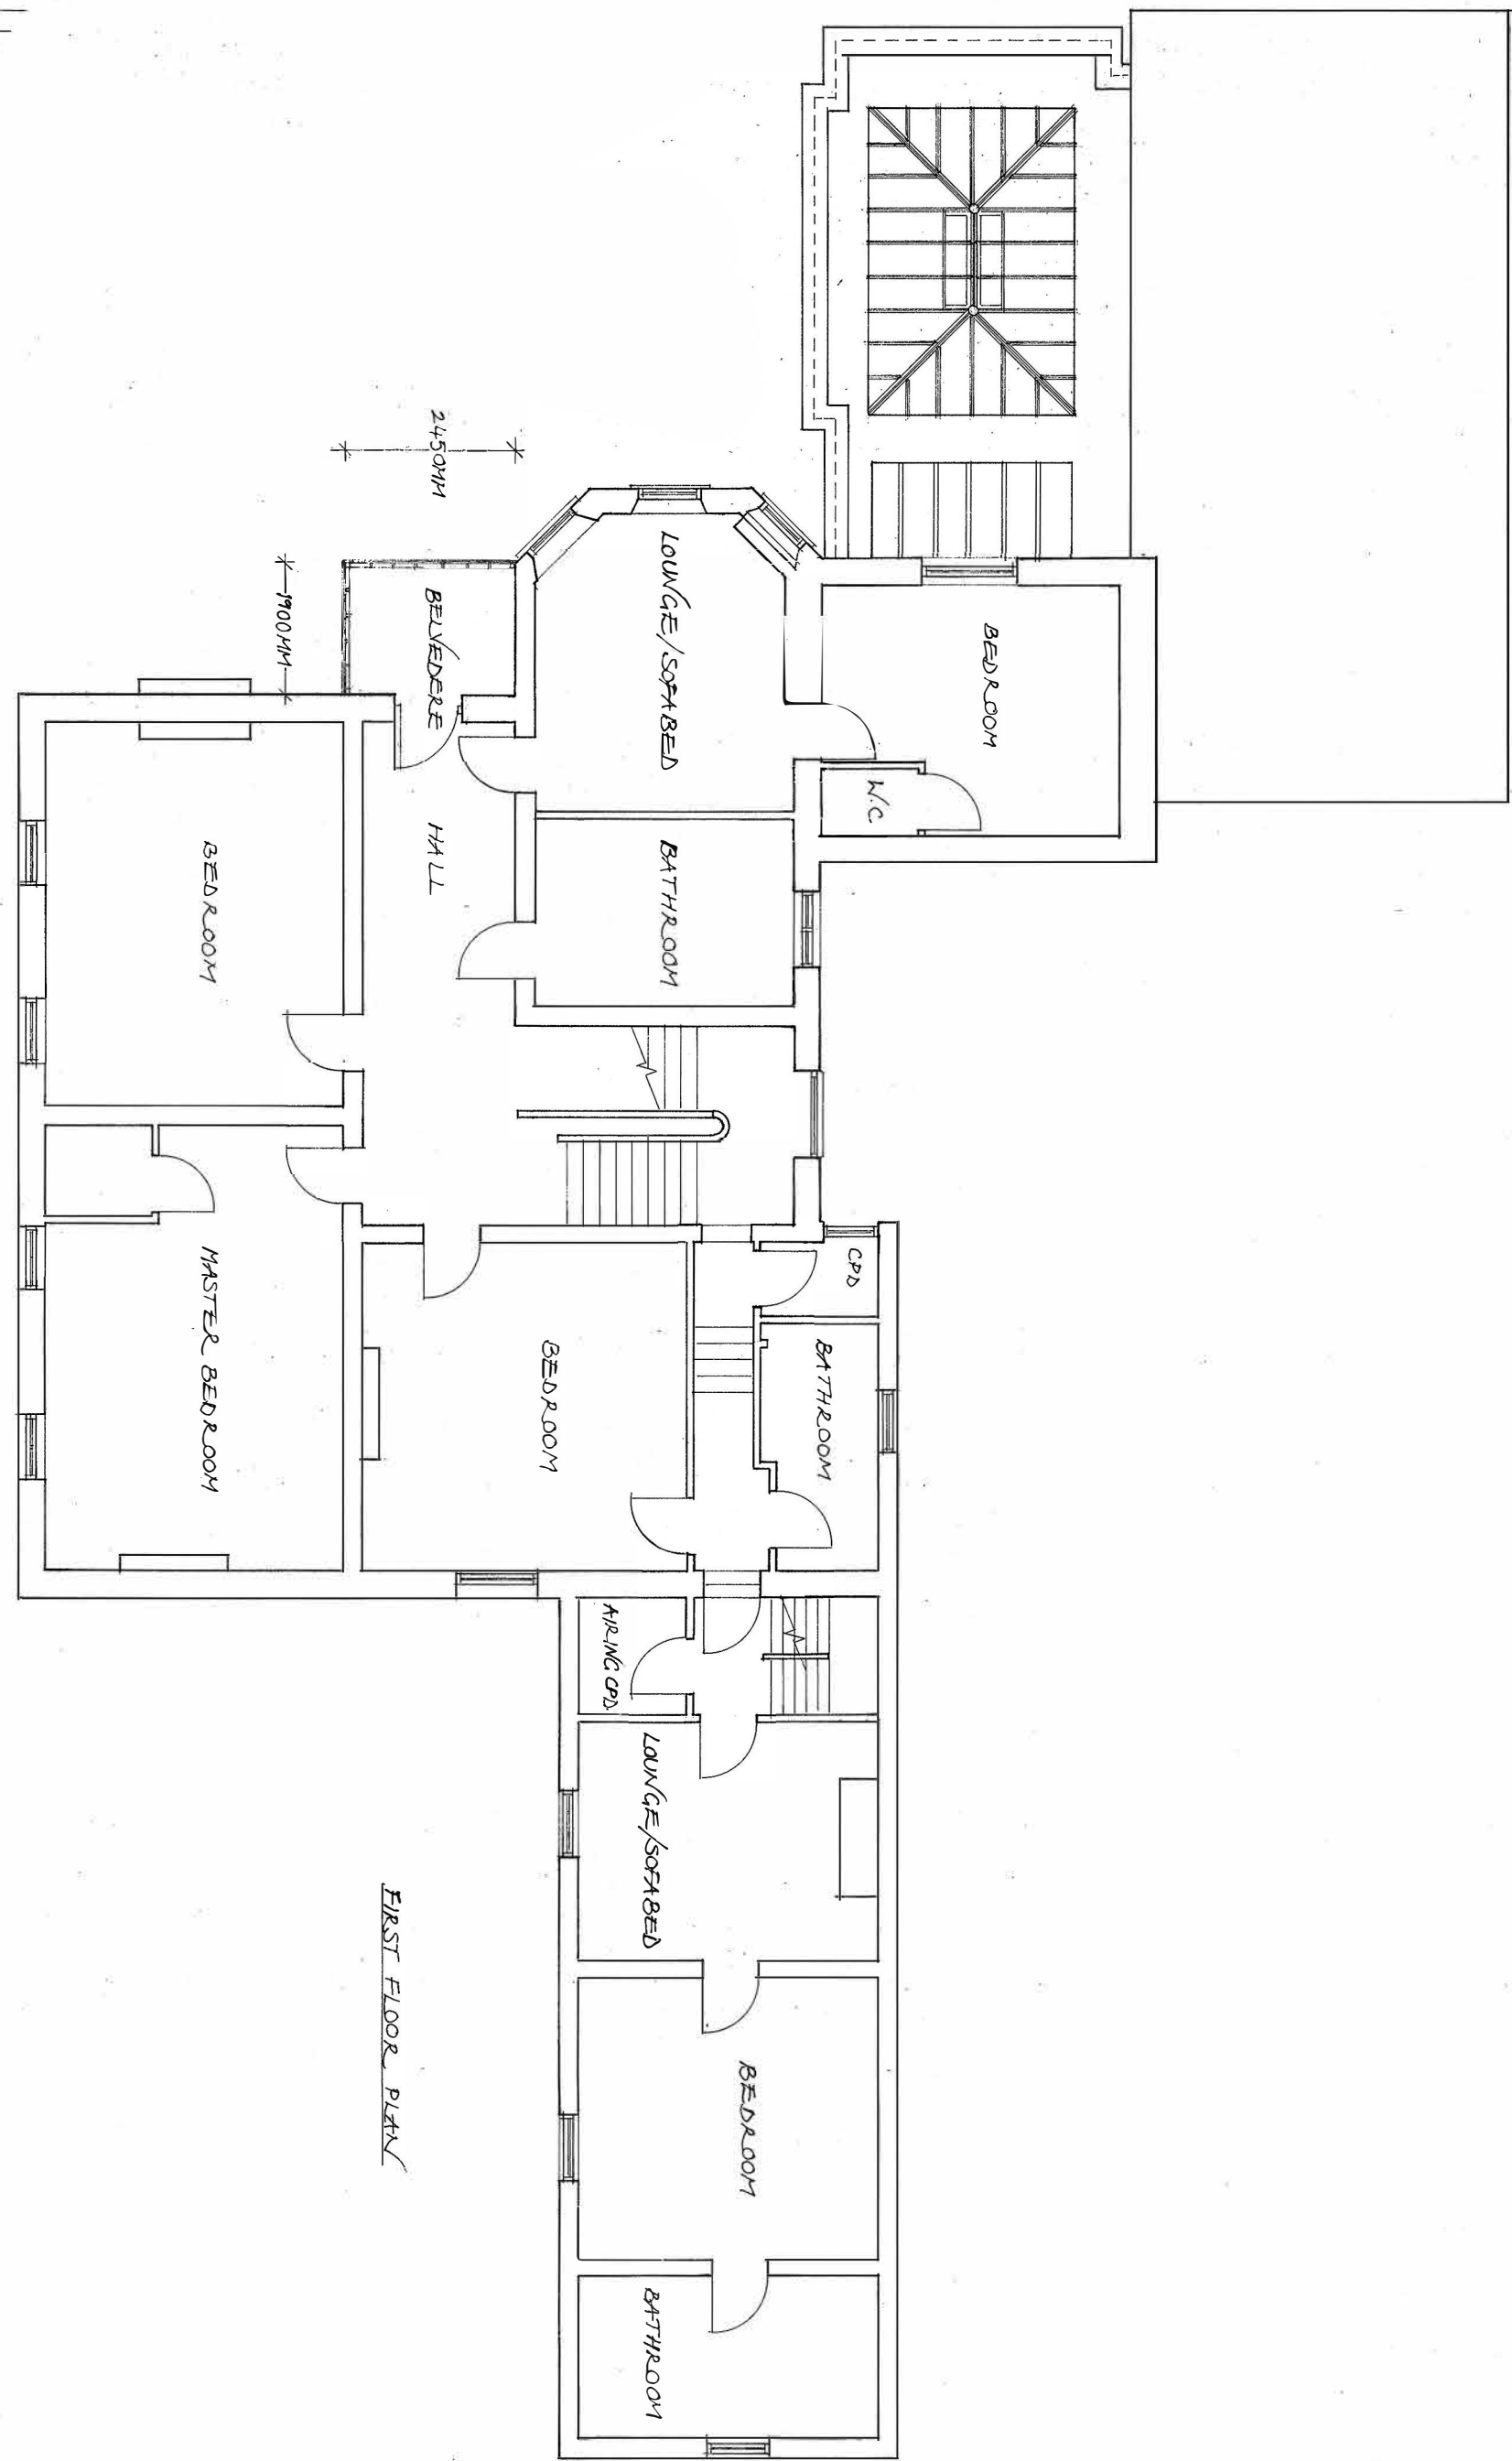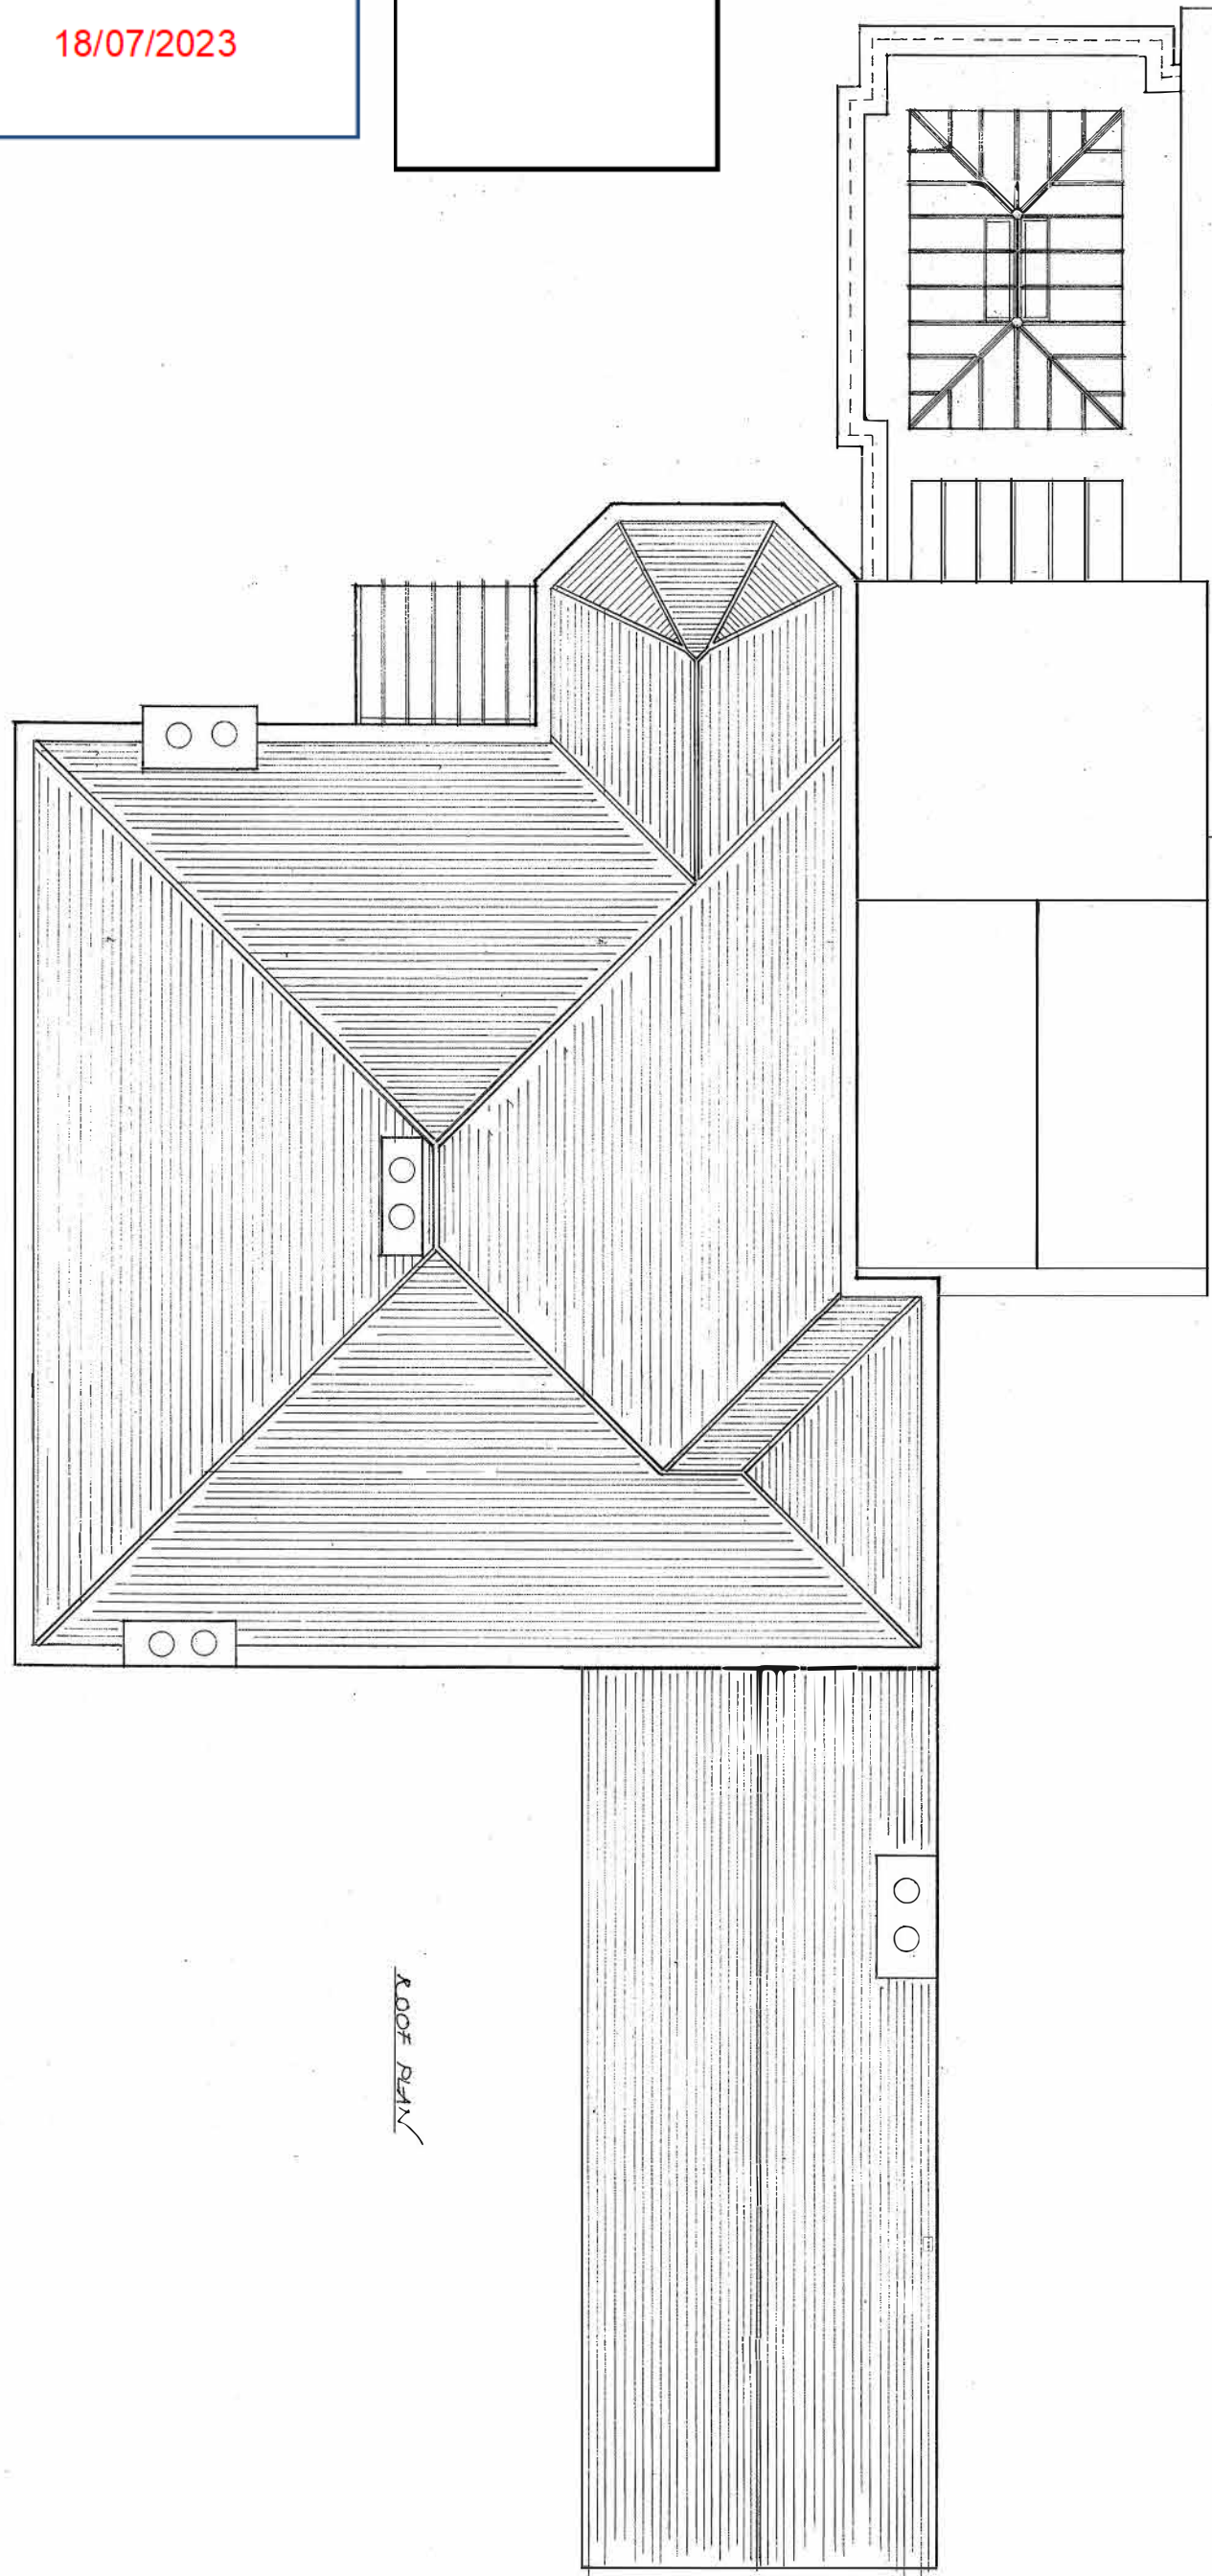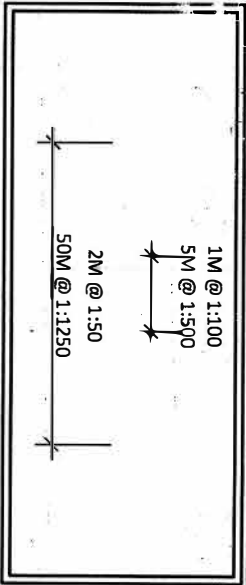

  
**VALE GARDEN HOUSES LTD**  
LONDONTHORPE ROAD  
GRANTHAM  
LINCOLNSHIRE, NG31 9SJ  
TEL: 01476 564488 FAX: 01476 578555

NOTE:  
BASEWORKS ARE TO BE SET OUT ONLY TO FOUNDATION DRAWINGS. CONTRACTORS AND ERECTORS MUST VERIFY ALL DIMENSIONS ON SITE BEFORE WORK COMMENCES.

THIS DRAWING, ITS DESIGN AND APPLICATION TO SITE, AND ITS COMPONENTS REMAINS THE PROPERTY OF VALE GARDEN HOUSES LTD, AND MAY NOT BE REPRODUCED IN ANY WAY WITHOUT PRIOR CONSENT

Rev	Date	Details
A	14-07-23	REDUCTION IN ORANGE HEIGHT AND REDESIGN OF BELVEDERE

Client: 54 337  
DR & MRS STEVENSON

Address:  
PARK HALL,  
11 MAIN ROAD,  
AISLABY,  
WHITBY,  
NORTH YORKSHIRE,  
YO21 1SW

Scale: 1:100 @ A2 Date: 17-04-23

Drawn By: AN/A Checked By: P.R.

Drawing:  
PROPOSED FIRST FLOOR & ROOF PLAN

Drawing No.  
A1Q 14-005-1 (P21)A