


Do not scale from this drawing, only figured dimensions are to be taken from this drawing.
 The contractor must verify all dimensions on site before commencing any work or shop drawings.
 The contractor must report any discrepancies before commencing work. If this drawing exceeds the quantities taken in any way, the technician is to be informed before work is initiated.
 Work within the construction (design and management) regulations 2015 is not to start until a health & safety plan has been produced. This drawing is copyright and must not be reproduced without consent of BHD Design Ltd.
CDM Regulations
 Contractor must not start without 'Pre Construction Information' from Principle Designer. If unsure contact BHD.
 Contractor must agree the 'Principle Contractor' roll with the client prior to commencement of the works.
 Ensure if required under CDM2015 regulations that the project is notified to the HSE.

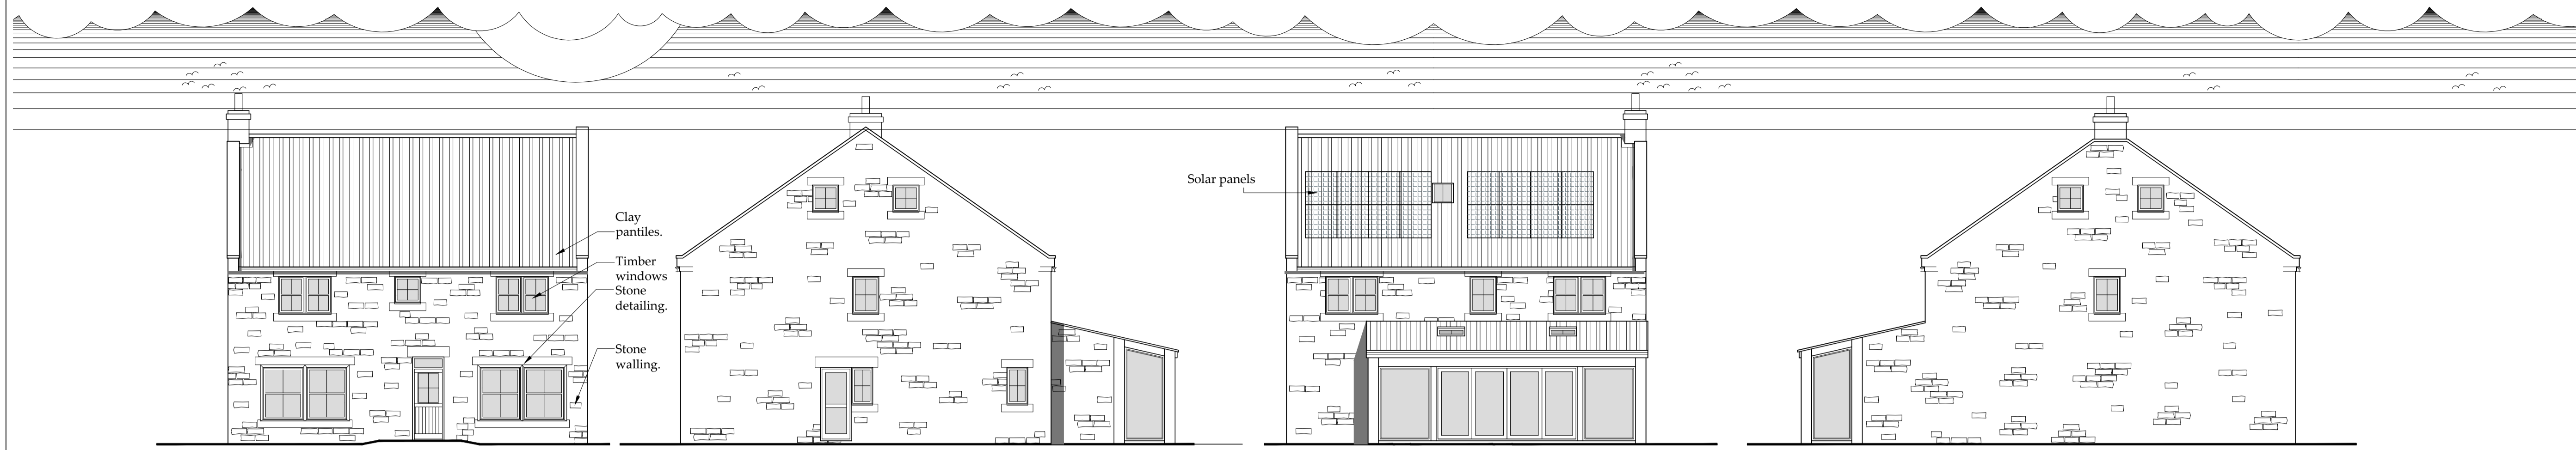


Front Elevation
Scale 1:100


Side Elevation
Scale 1:100

Rear Elevation
Scale 1:100


Side Elevation
Scale 1:100

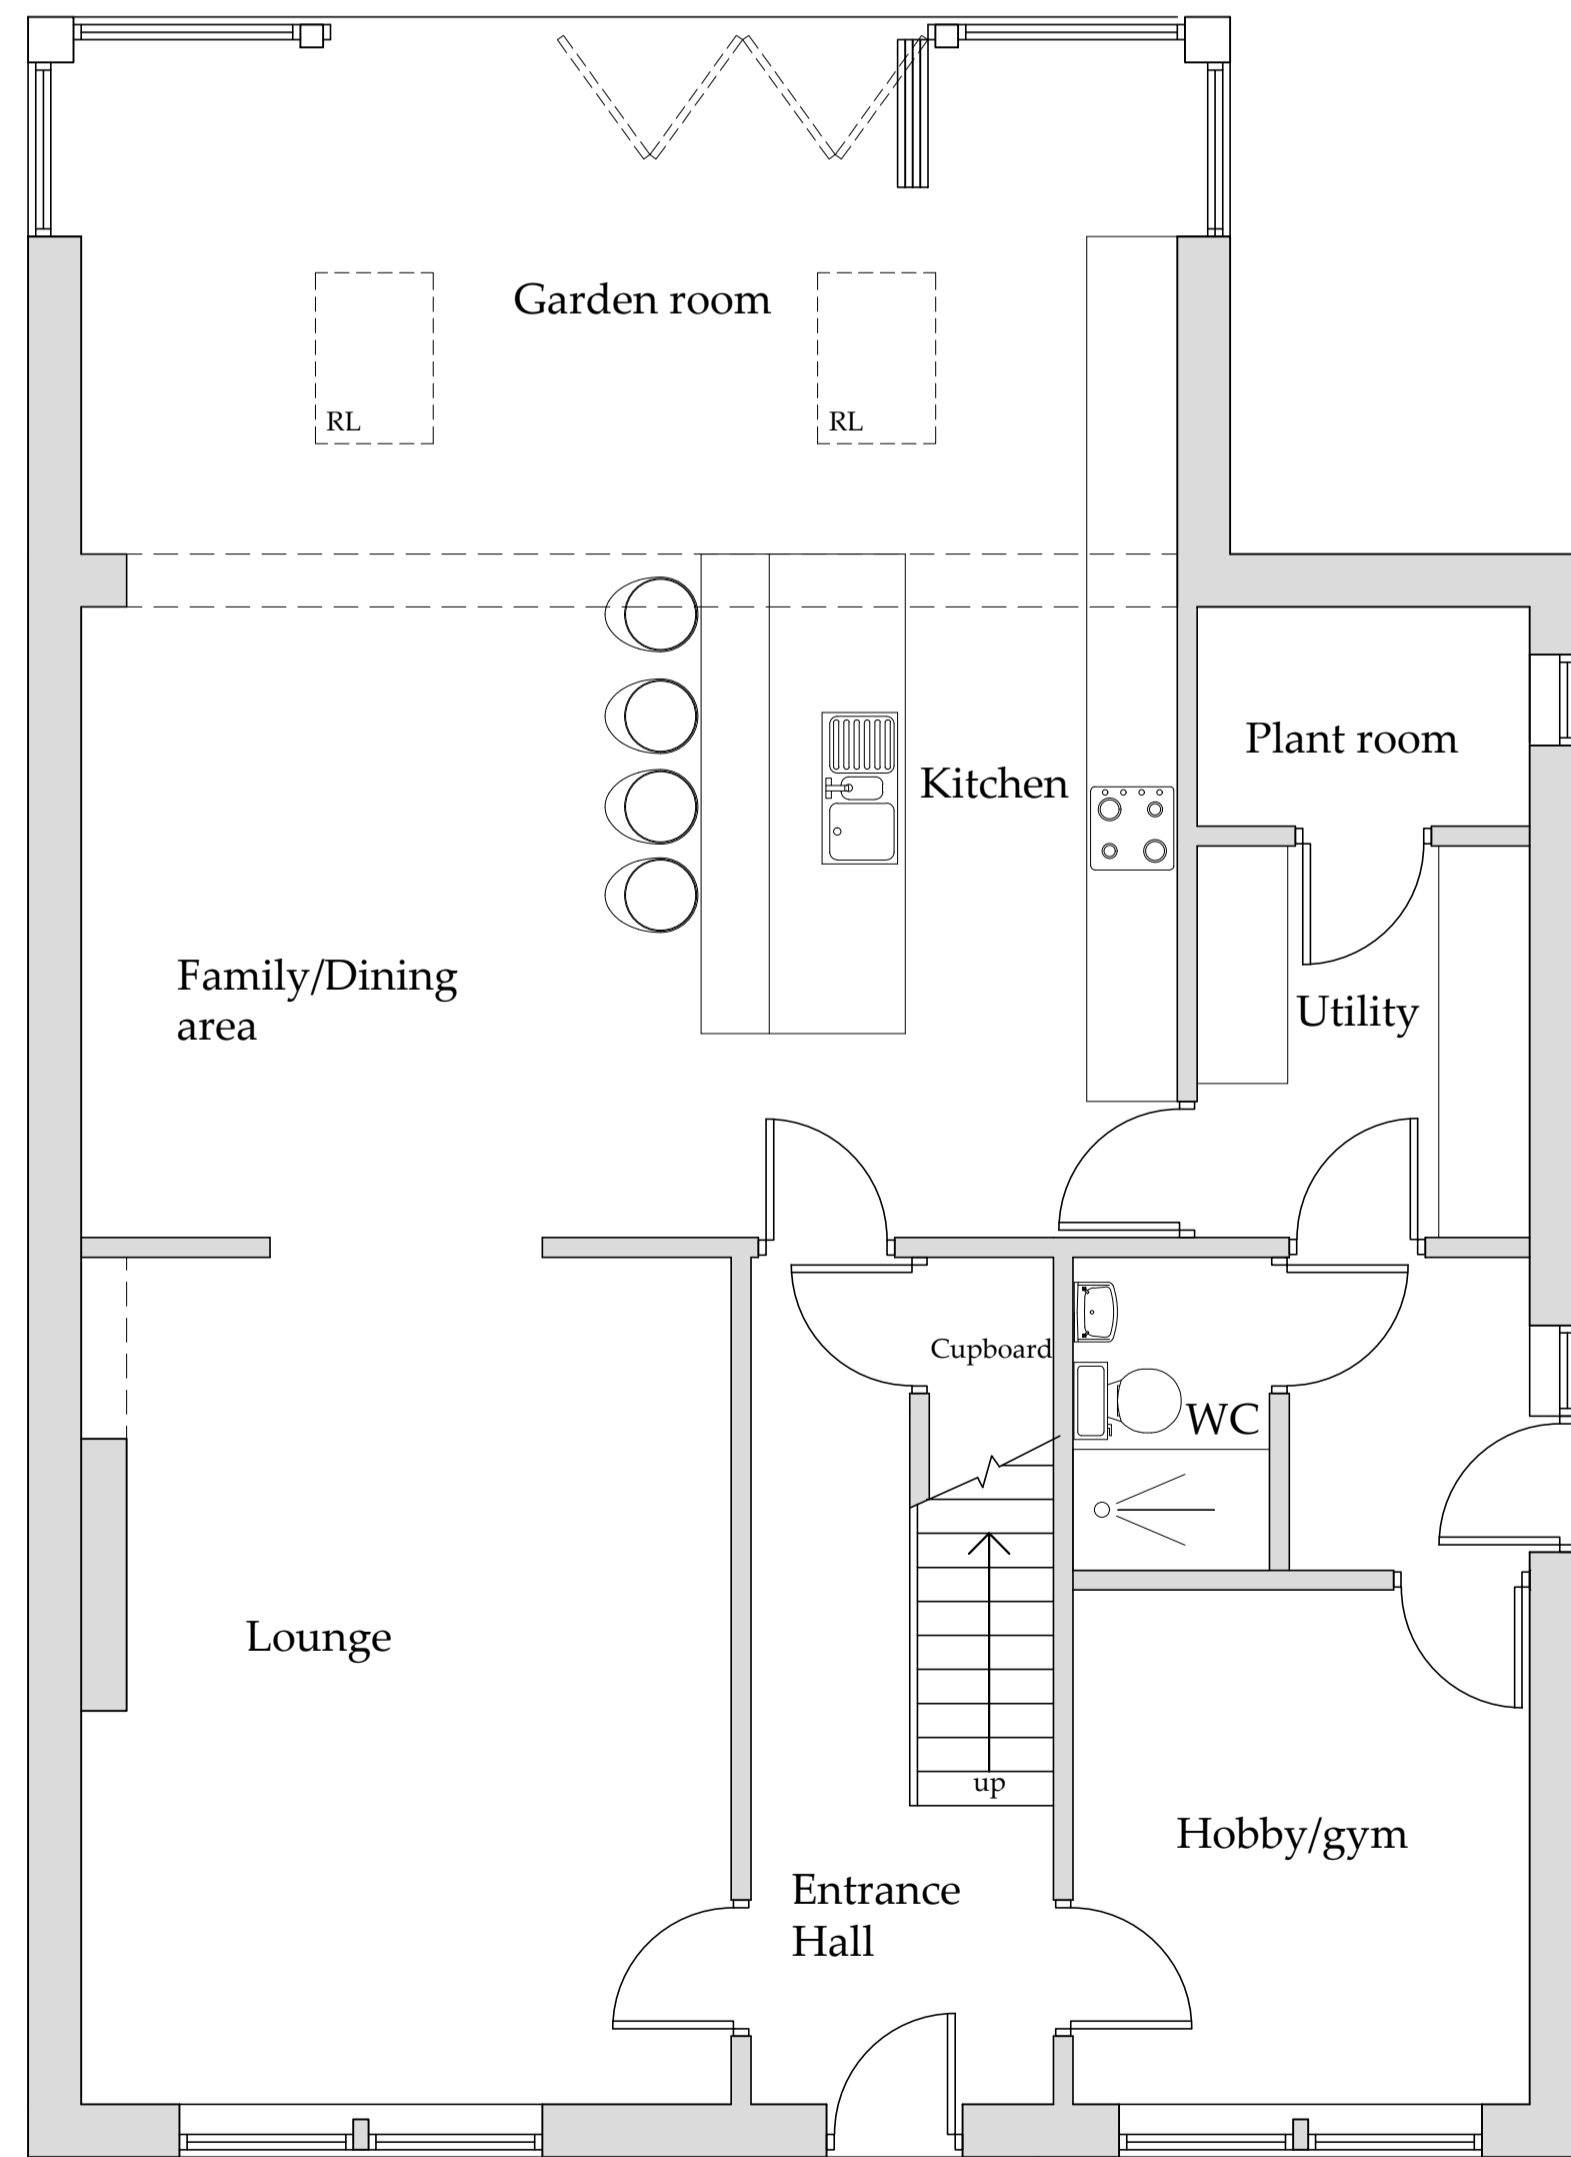

Ground Floor Plan
Scale 1:50

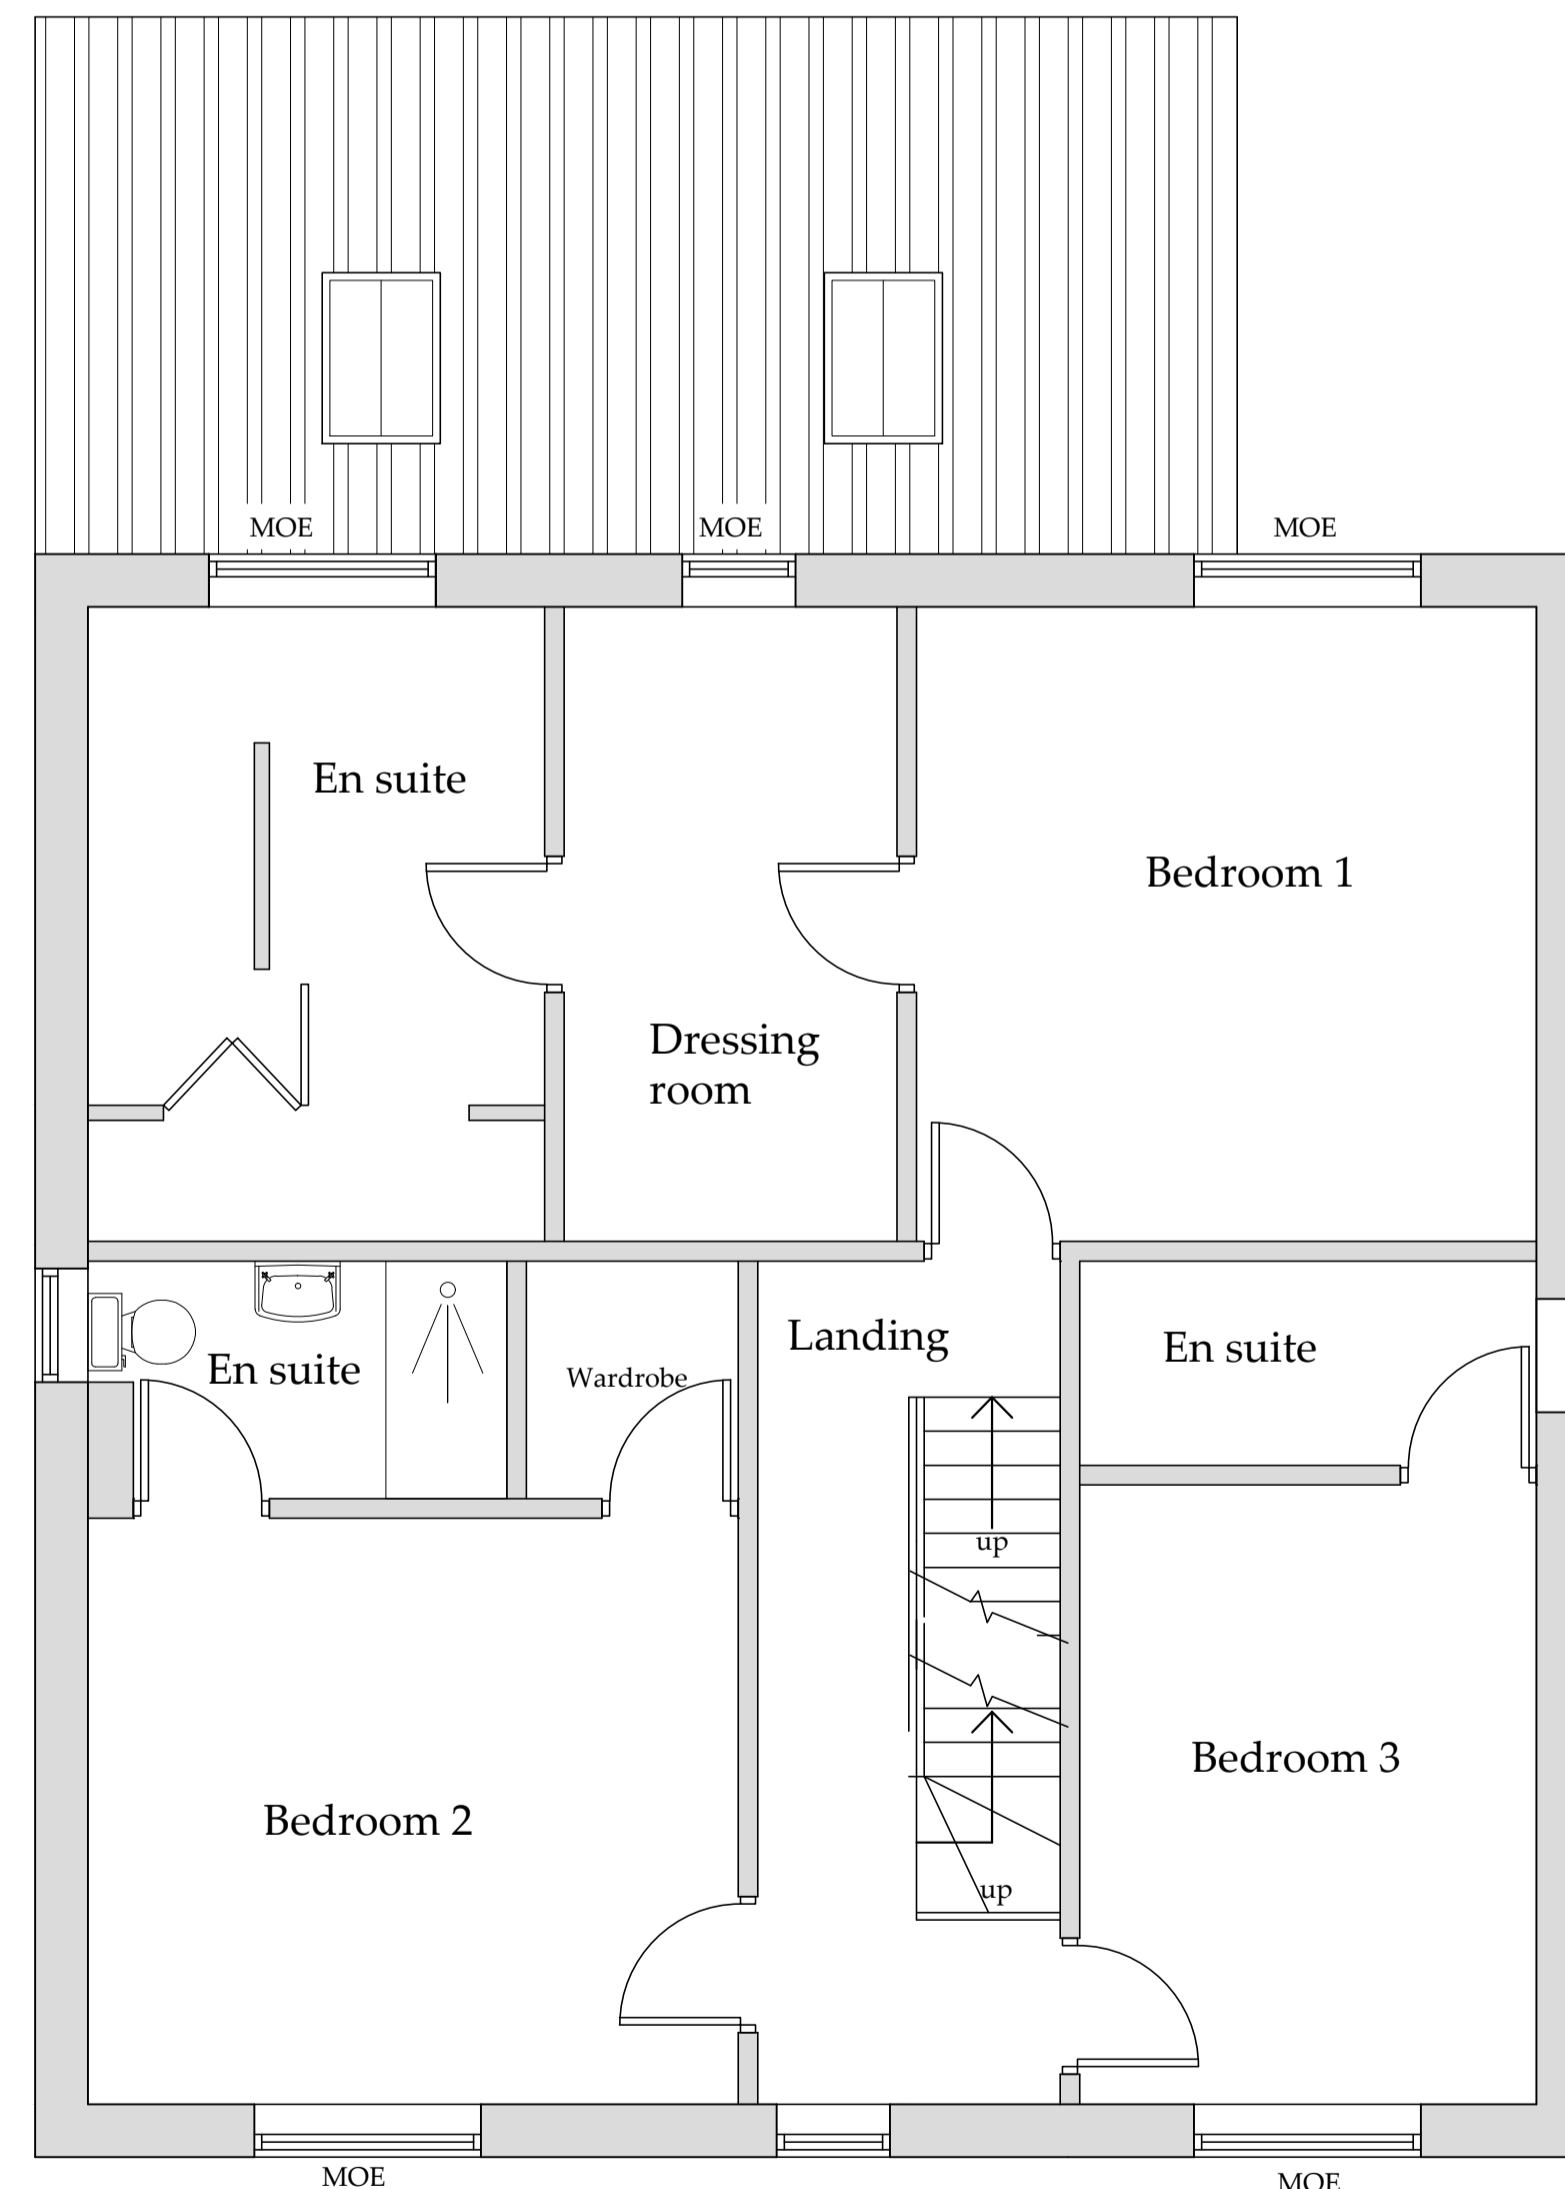

First Floor Plan
Scale 1:50

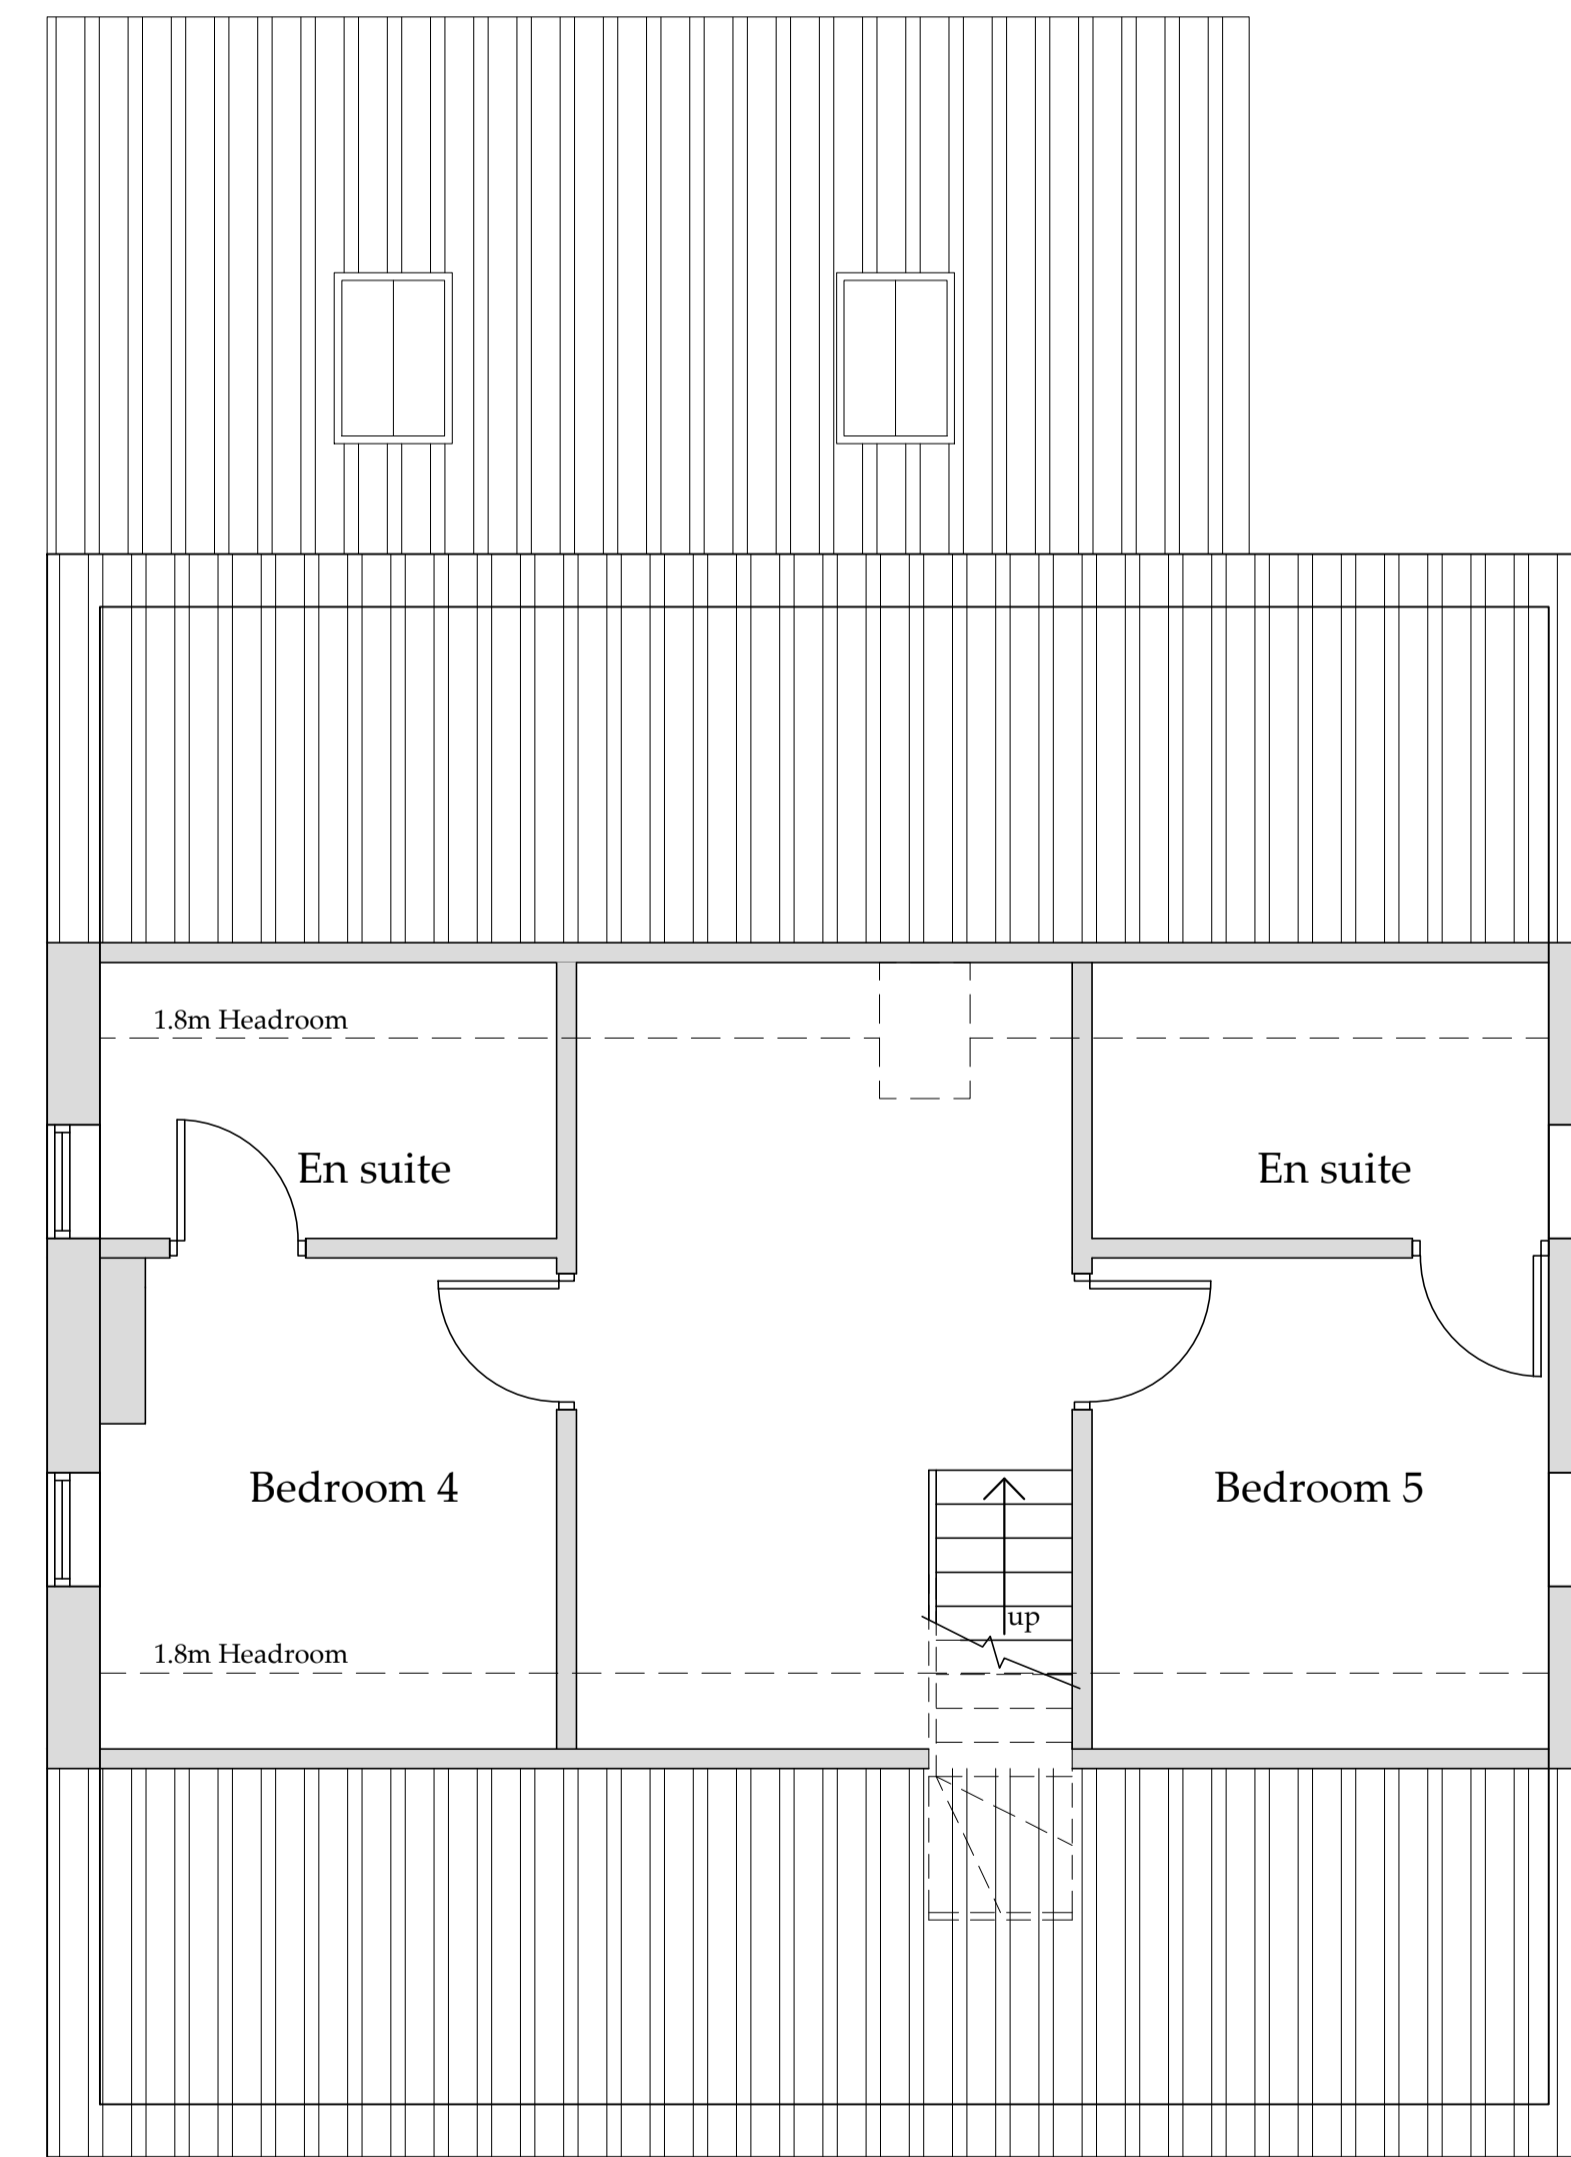

Second Floor Plan
Scale 1:50

NYMNP
16/08/2023

AMENDED

Drawings for planning and client consideration only

REV	DATE	BY	AMENDMENT
C	16/08/23	CE	Roof amended
B	25/07/23	CE	Amended to suit client comments
A	11/07/23	CE	Issued for approval

BHD Design Ltd
 Airy Hill Manor
 Whitby
 North Yorks
 YO21 1QB
 Tel: 01947604871
 E: enquiries@bhddesign.co.uk

CLIENT: Mr J Sutton

PROJECT: Plot 1 Low Farm
BeaconWay Sneaton

Drawing: Proposed Floor Plans and Elevations

DRAWING STATUS: Preliminary

DRAWN: C Eynon
CHECKED: N I Duffield

SCALE @ SIZE: As shown@ A1
DATE: 11/07/23

DRAWING No: D12602-02
REV: C