

○ **Location Plan**
Scale 1:1250

NYMNPA
 17/08/2023



○ **Block Plan**
Scale 1:500

Ordnance Survey Licence No. 100002562

b h d p a r t n e r
s h i p
Airy Hill Manor, Whitby, North Yorkshire, UK, YO21 1QB.
Tel: 01947-604871 Fax: 01947-600010
general@bhdpartnership.com www.bhdpartnership.com




● DO NOT SCALE from this drawing. Only figured dimensions are to be taken from this drawing.
● The Contractor must verify all dimensions on site before commencing any work or shop drawings.
The Contractor must report any discrepancies before commencing work. If this drawing exceeds the quantities taken in any way, the Technician is to be informed before work is initiated.
Work within The Construction (Design and Management) Regulations 2015 is not to start until a Health & Safety Plan has been produced. This drawing is Copyright and must not be reproduced without consent of BHD Partnership Ltd

REV	DATE	BY	AMENDMENT	CHKD	APVD
B	17/08/23	CE	Green line amended		
A	10/02/22	CE	Issued for approval		

CLIENT: Mr & Mrs Craven		
PROJECT: 22 Egton Road Aislaby YO21 1SU		
A3	DRN: C Eynon	DATE: 10/02/22
SCALE: As shown	ISSUE: Preliminary	

DRAWING TITLE: Location Plan and Block Plan	
DRAWING NR: D10089-01	REV: B

Do not scale from this drawing, only figured dimensions are to be taken from this drawing. The contractor must verify all dimensions on site before commencing any work or shop drawings. The contractor must report any discrepancies before commencing work. If this drawing exceeds the quantities taken in any way, the technician is to be informed before work is initiated. Work within the construction (design and management) regulations 1994 is not to start until a health & safety plan has been produced. This drawing is copyright and must not be reproduced without consent of BHD Partnership Ltd.

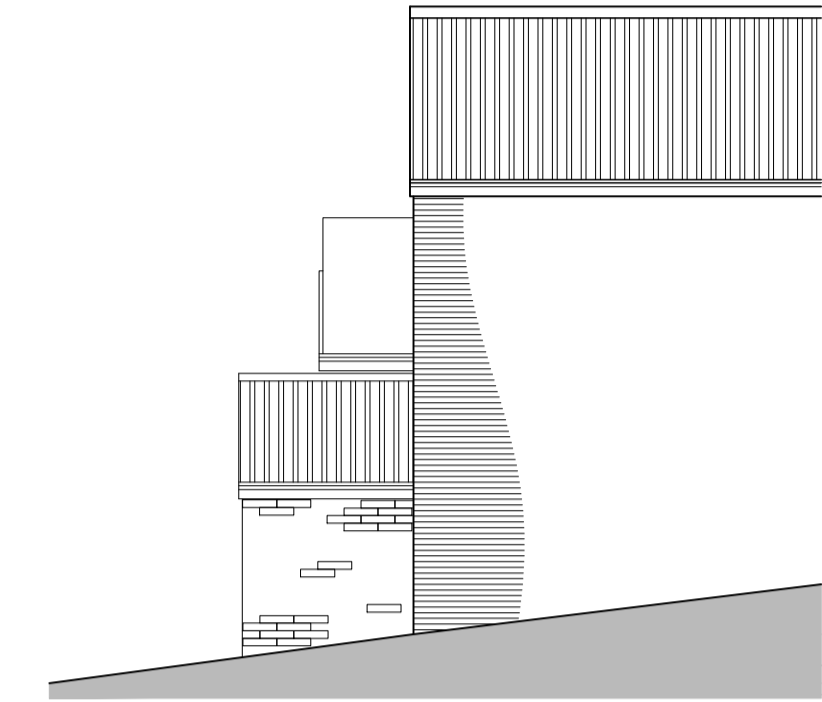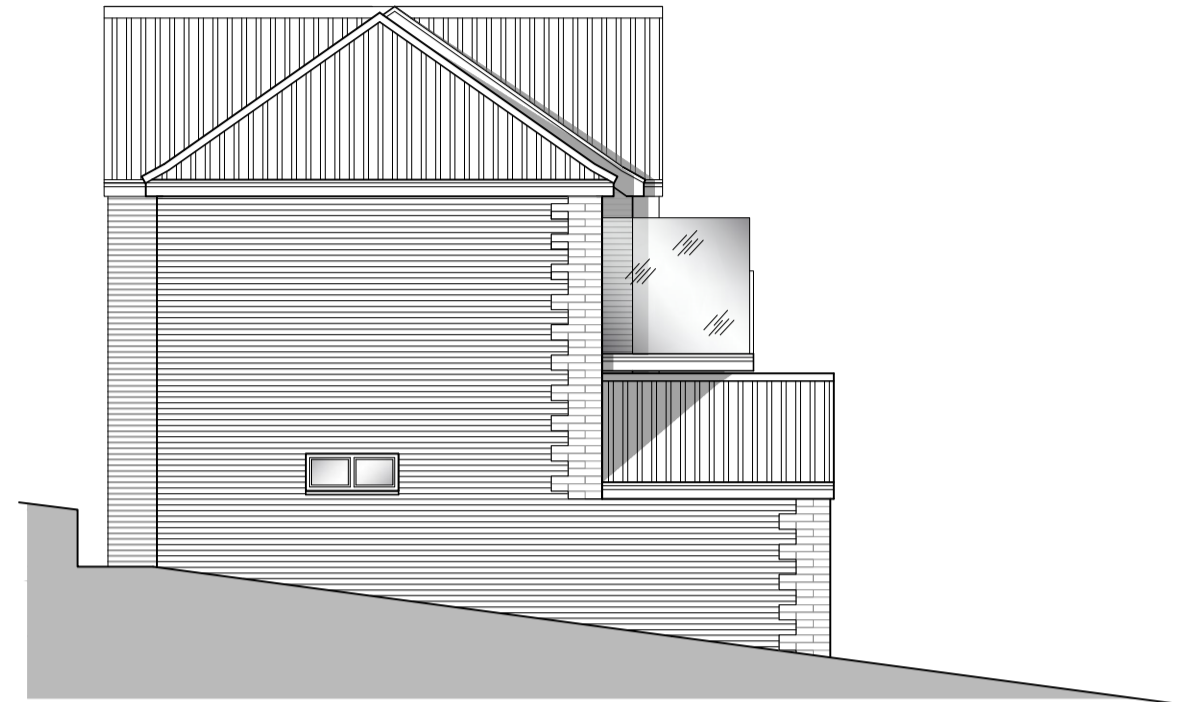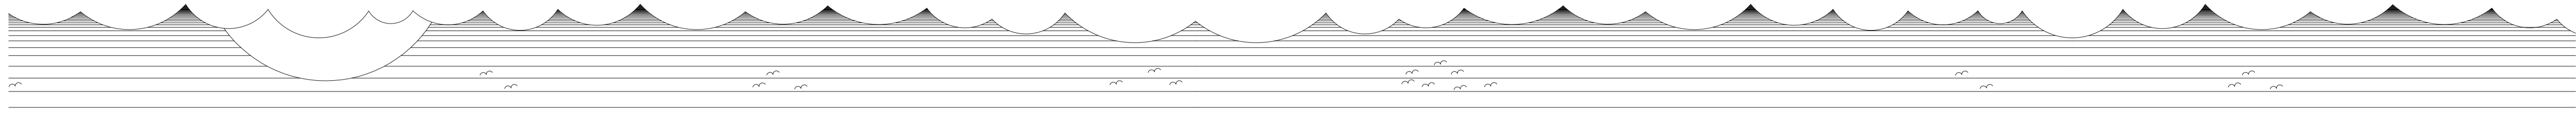


Front Elevation
SCALE: 1:100


Side Elevation
SCALE: 1:100

Rear Elevation
SCALE: 1:100

Side Elevation
SCALE: 1:100

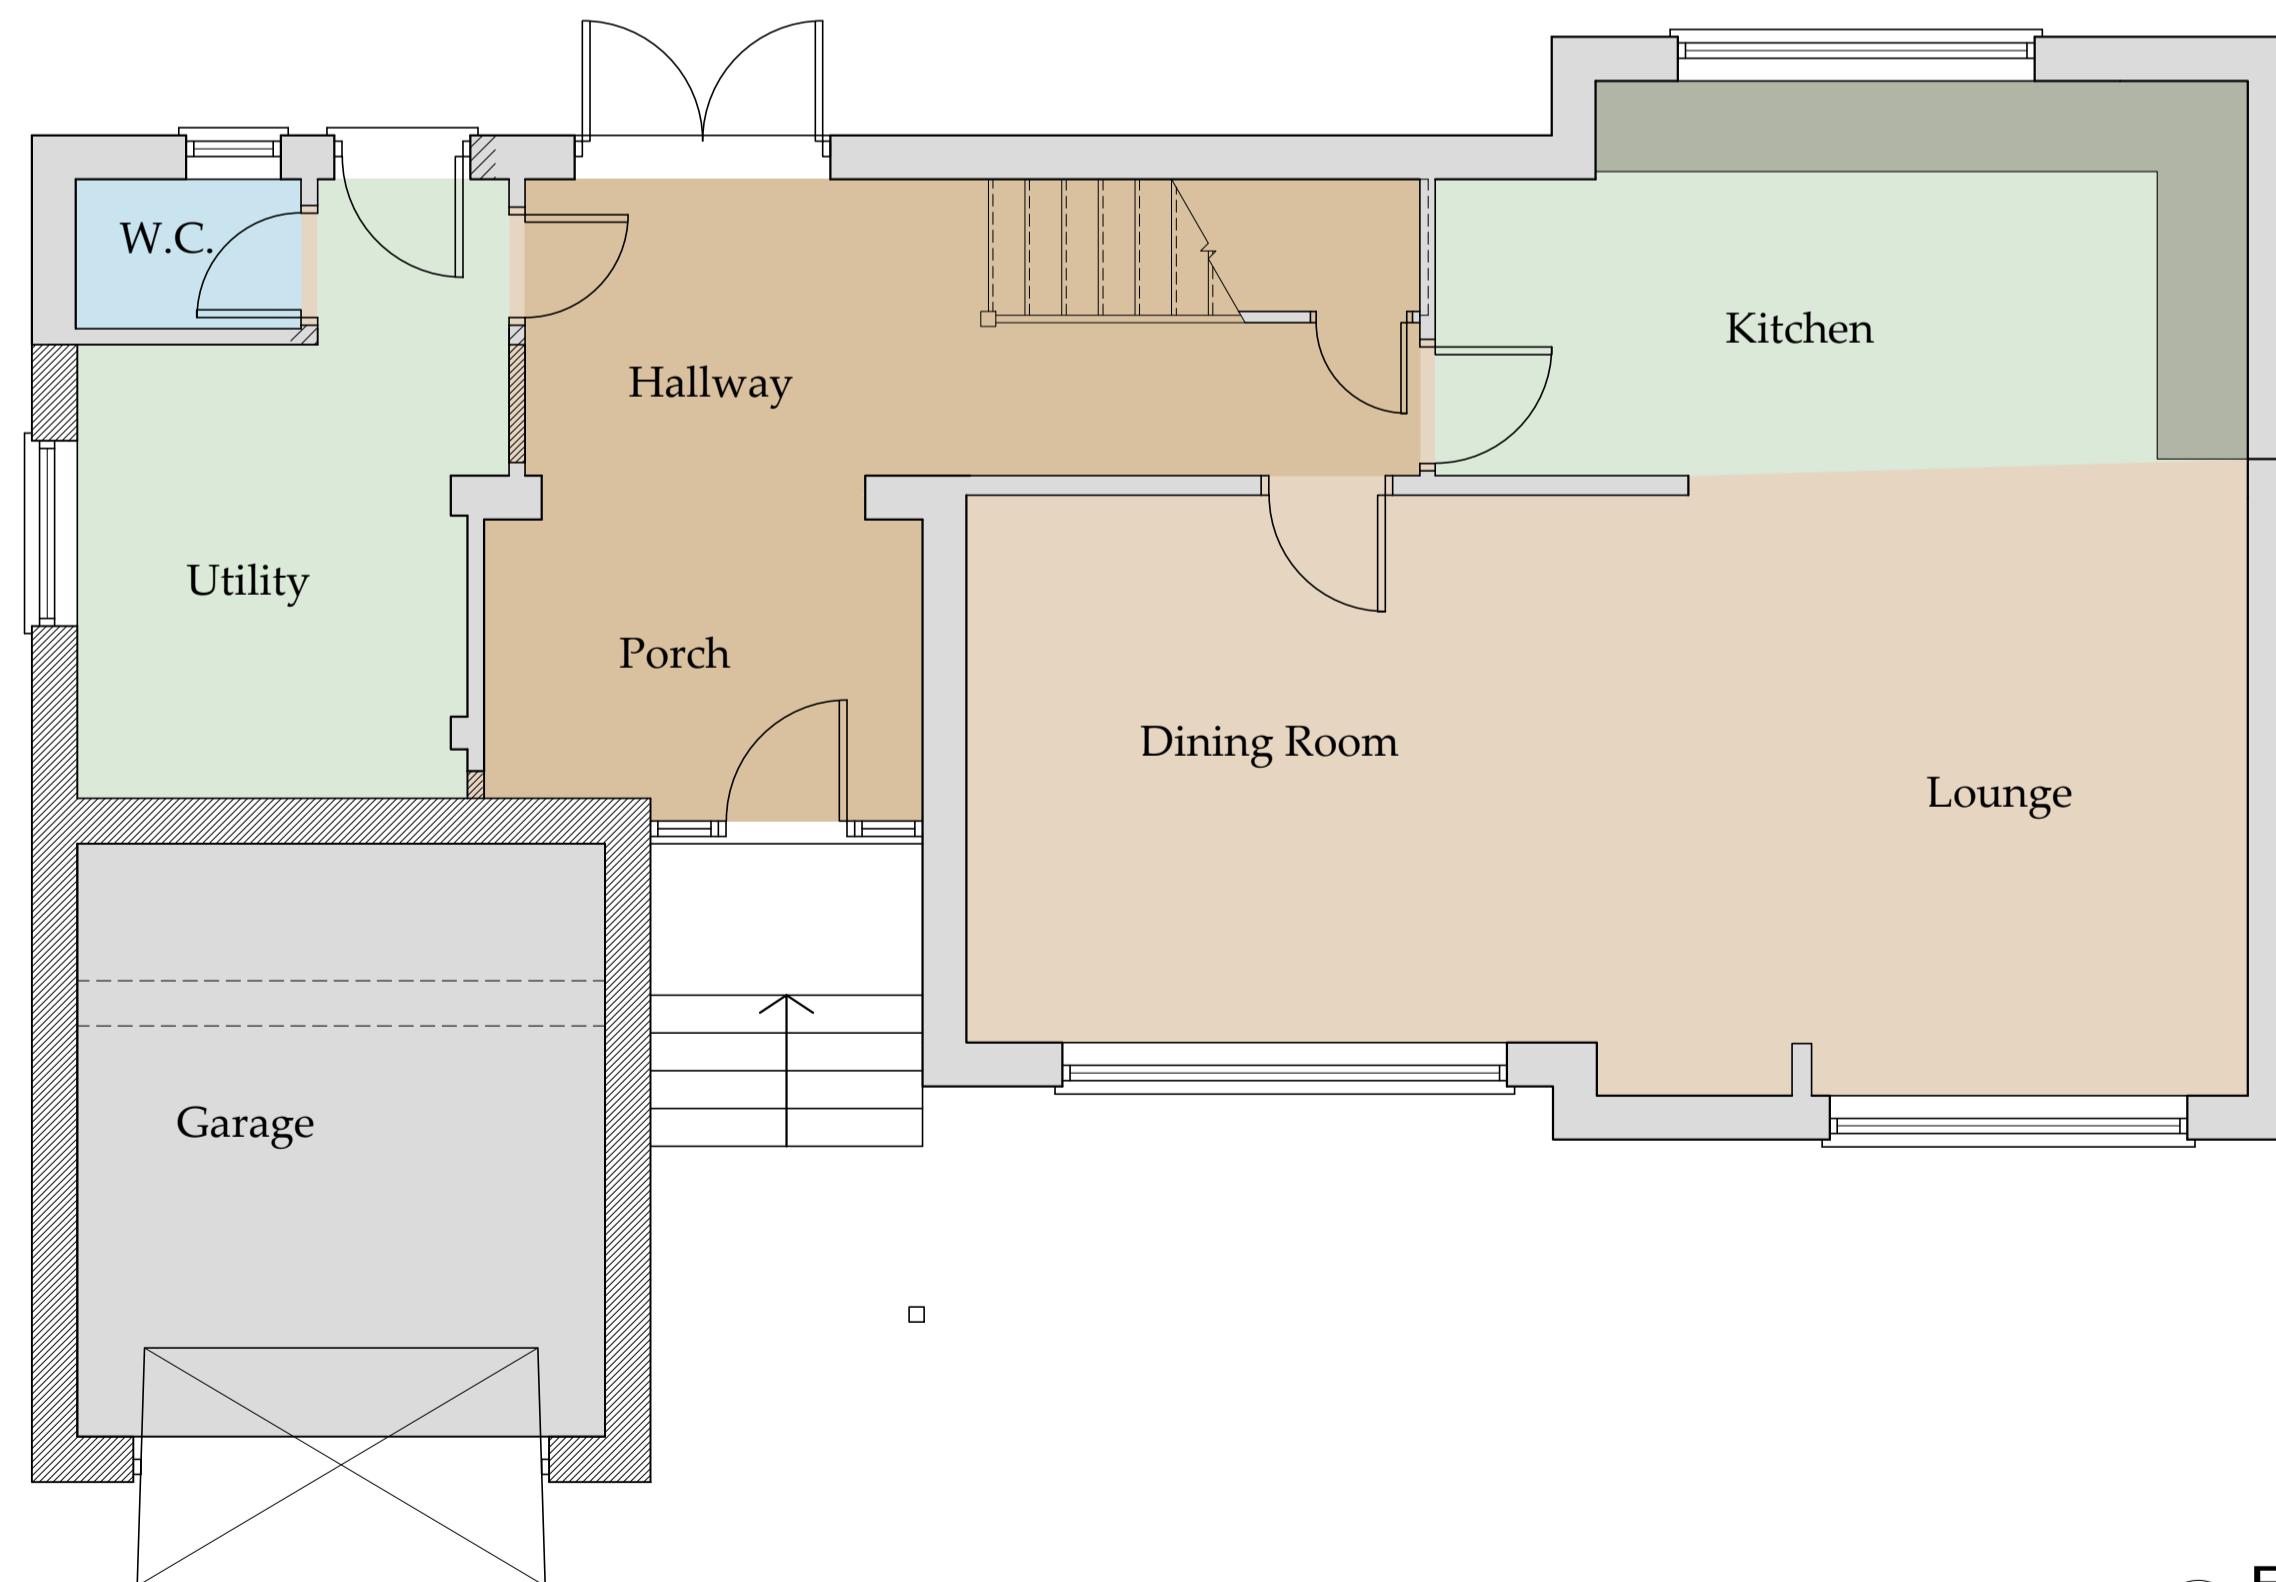

Ground Floor Plan
SCALE: 1:50

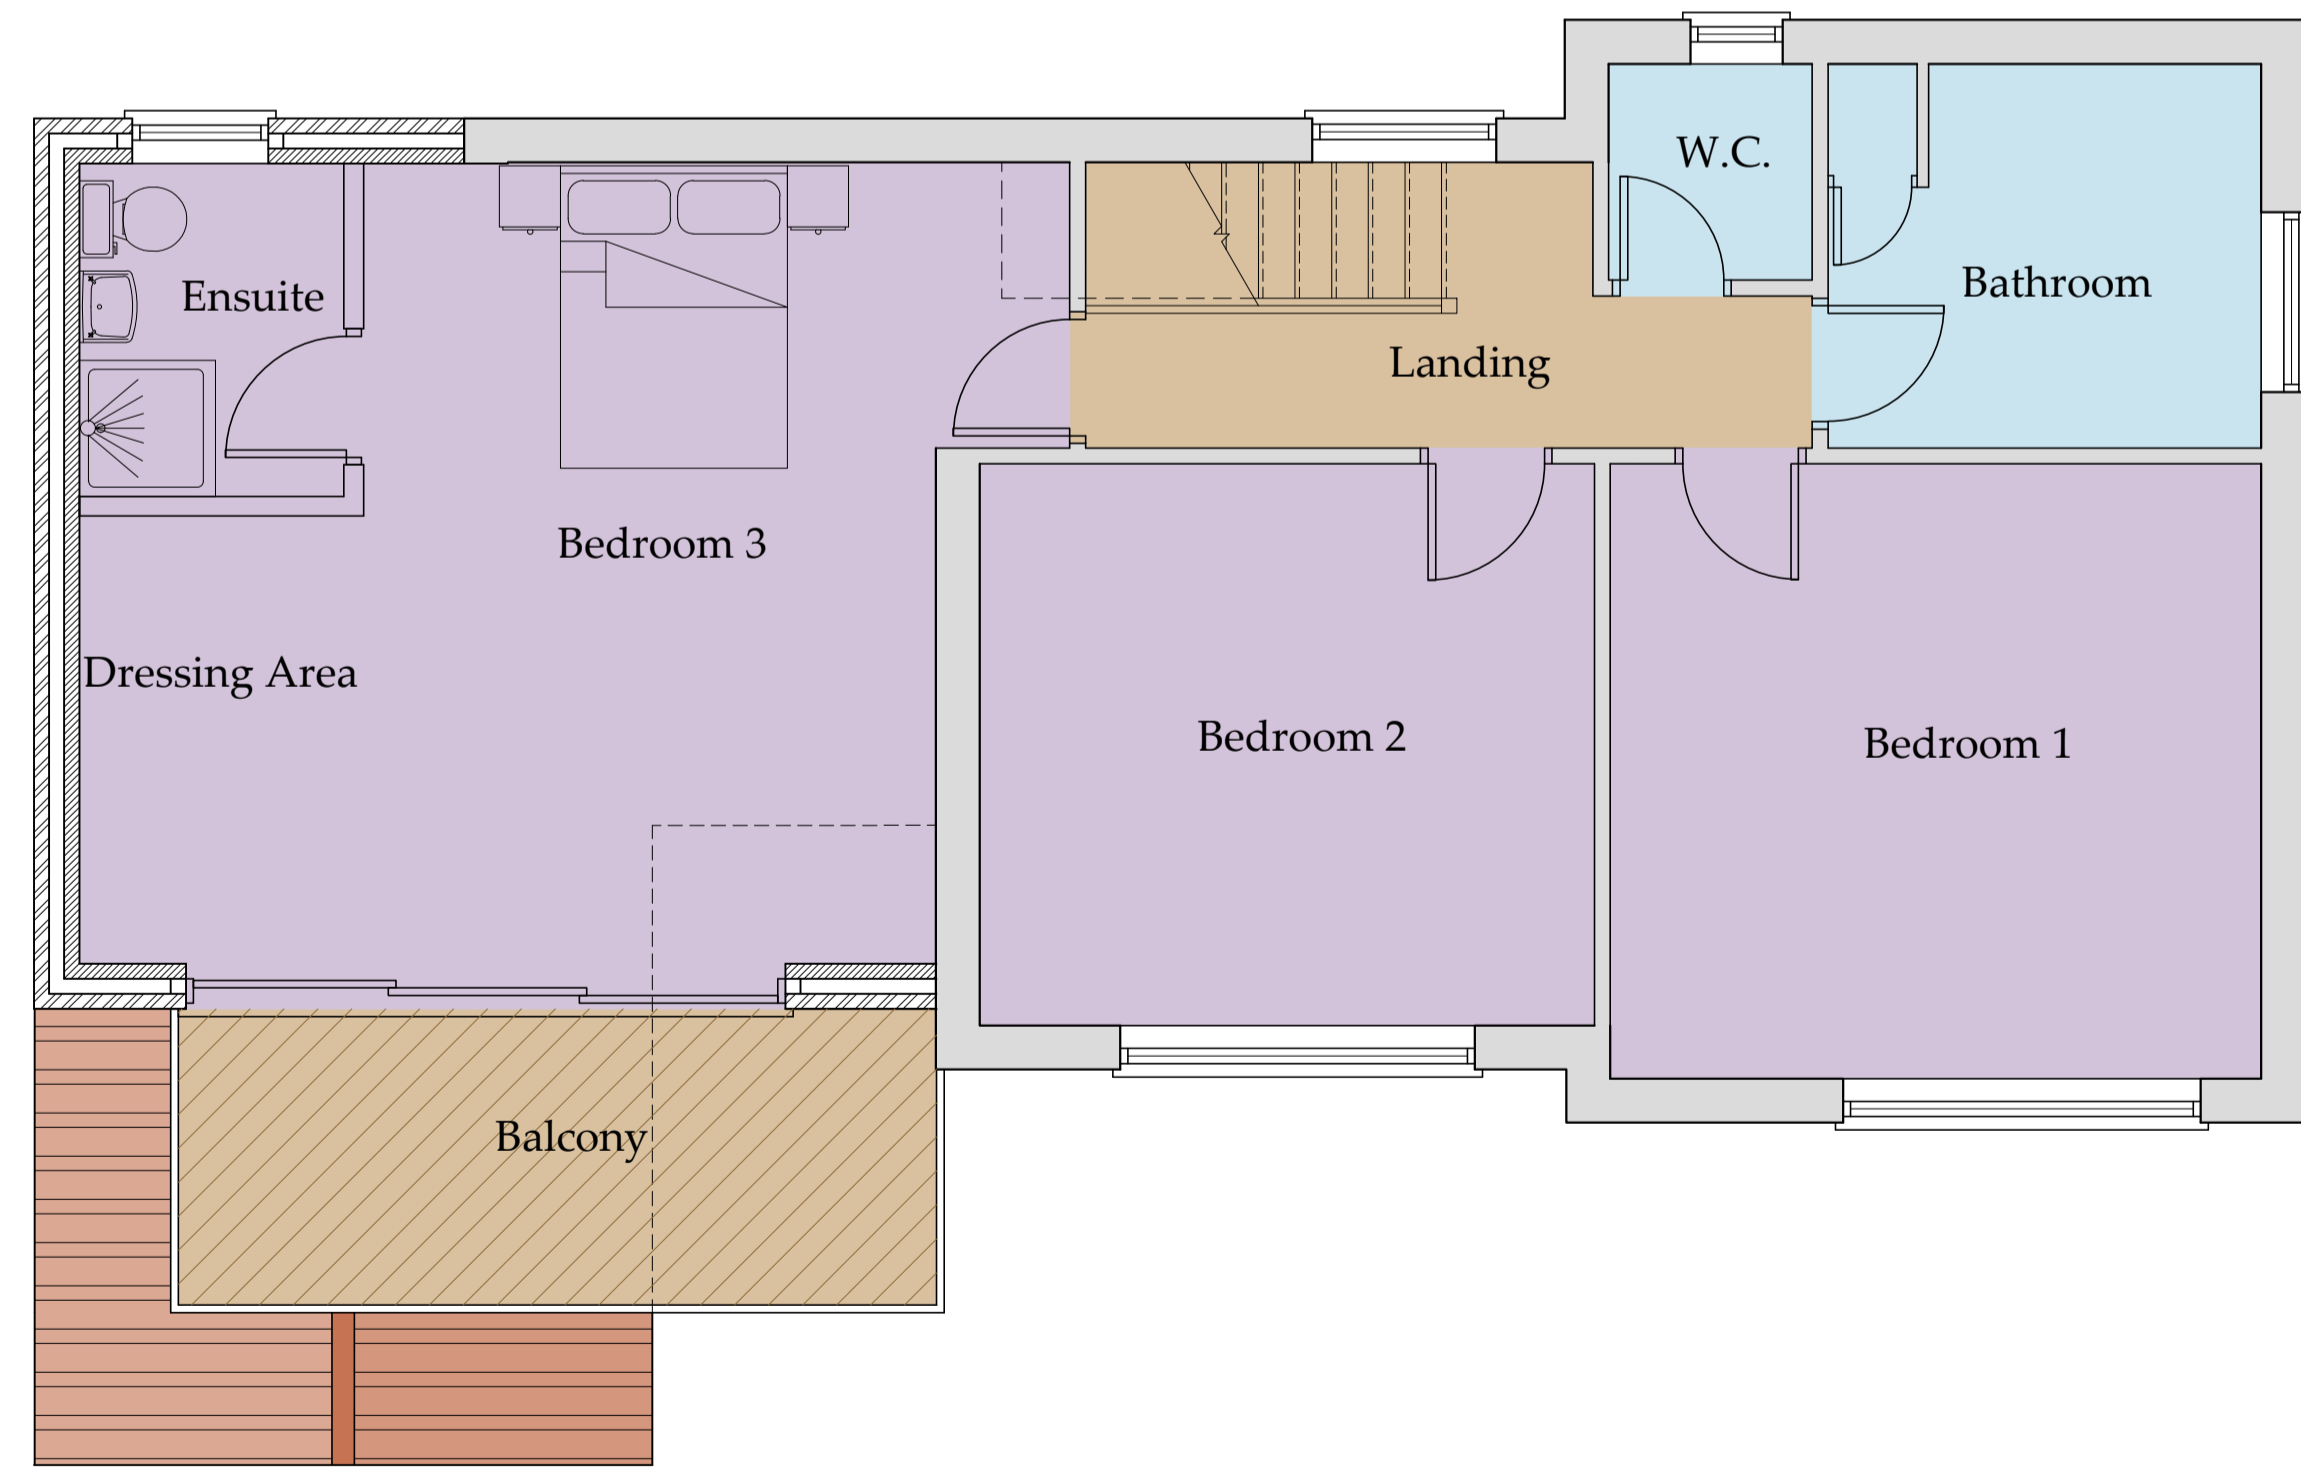

First Floor Plan
SCALE: 1:50

NYMNP
17/08/2023

EXISTING

Provisional drawing for planning consideration only

REV	DATE	BY	AMENDMENT
C	10/08/23	nld	updated existing details
B	02/02/22	CE	updated
A	14/09/11	DC	Issue for approval


bhd partnership
Architecture + Engineering
Airy Hill Manor, Waterstead Lane,
Whitby, N. Yorks. YO21 1QB.
P: +441947 604871 F: +441947 600010
E: general@bhdpartnership.com

CLIENT: Mr & Mrs Craven
PROJECT: Extension & Alterations to 22 Egton Road, Aislaby

Drawing: Plans and Elevations Existing

DRAWING STATUS: Preliminary	
DRAWN: D.Cairns	CHECKED: N.Duffield
SCALE @ SIZE: 1:50 @ A1	DATE: 01/09/11
DRAWING No: D10089-02	REV: C

Do not scale from this drawing, only figured dimensions are to be taken from this drawing. The contractor must verify all dimensions on site before commencing any work or shop drawings. The contractor must report any discrepancies before commencing work. If this drawing exceeds the quantities taken in any way, the technician is to be informed before work is initiated. Work within the construction (design and management) regulations 1994 is not to start until a health & safety plan has been produced. This drawing is copyright and must not be reproduced without consent of BHD Partnership Ltd.

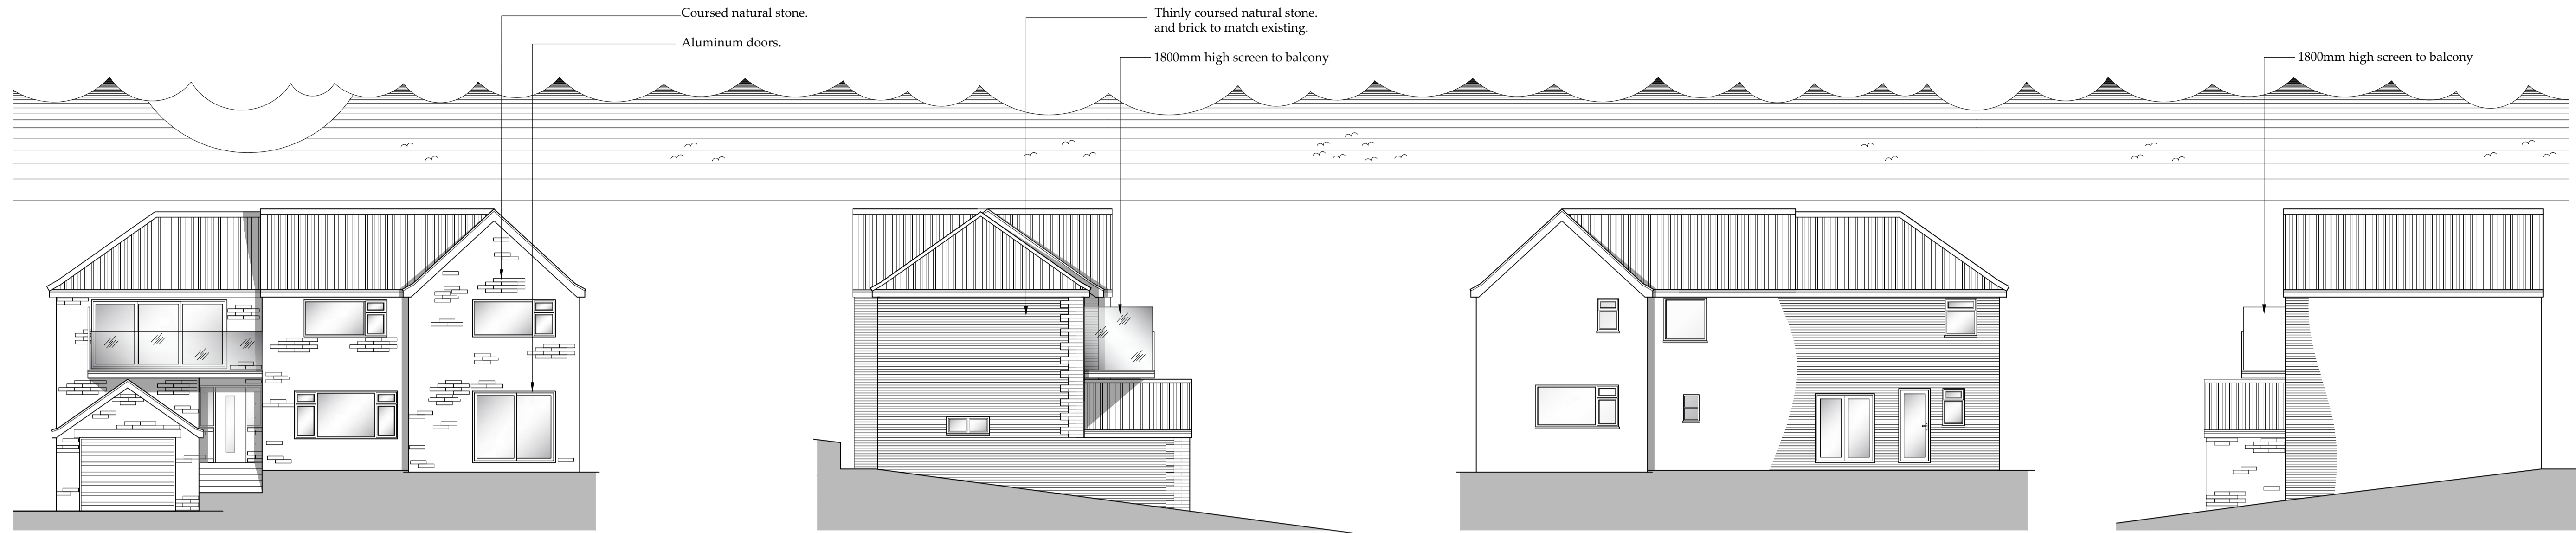


Front Elevation
SCALE: 1:100


Side Elevation
SCALE: 1:100

Rear Elevation
SCALE: 1:100

Side Elevation
SCALE: 1:100

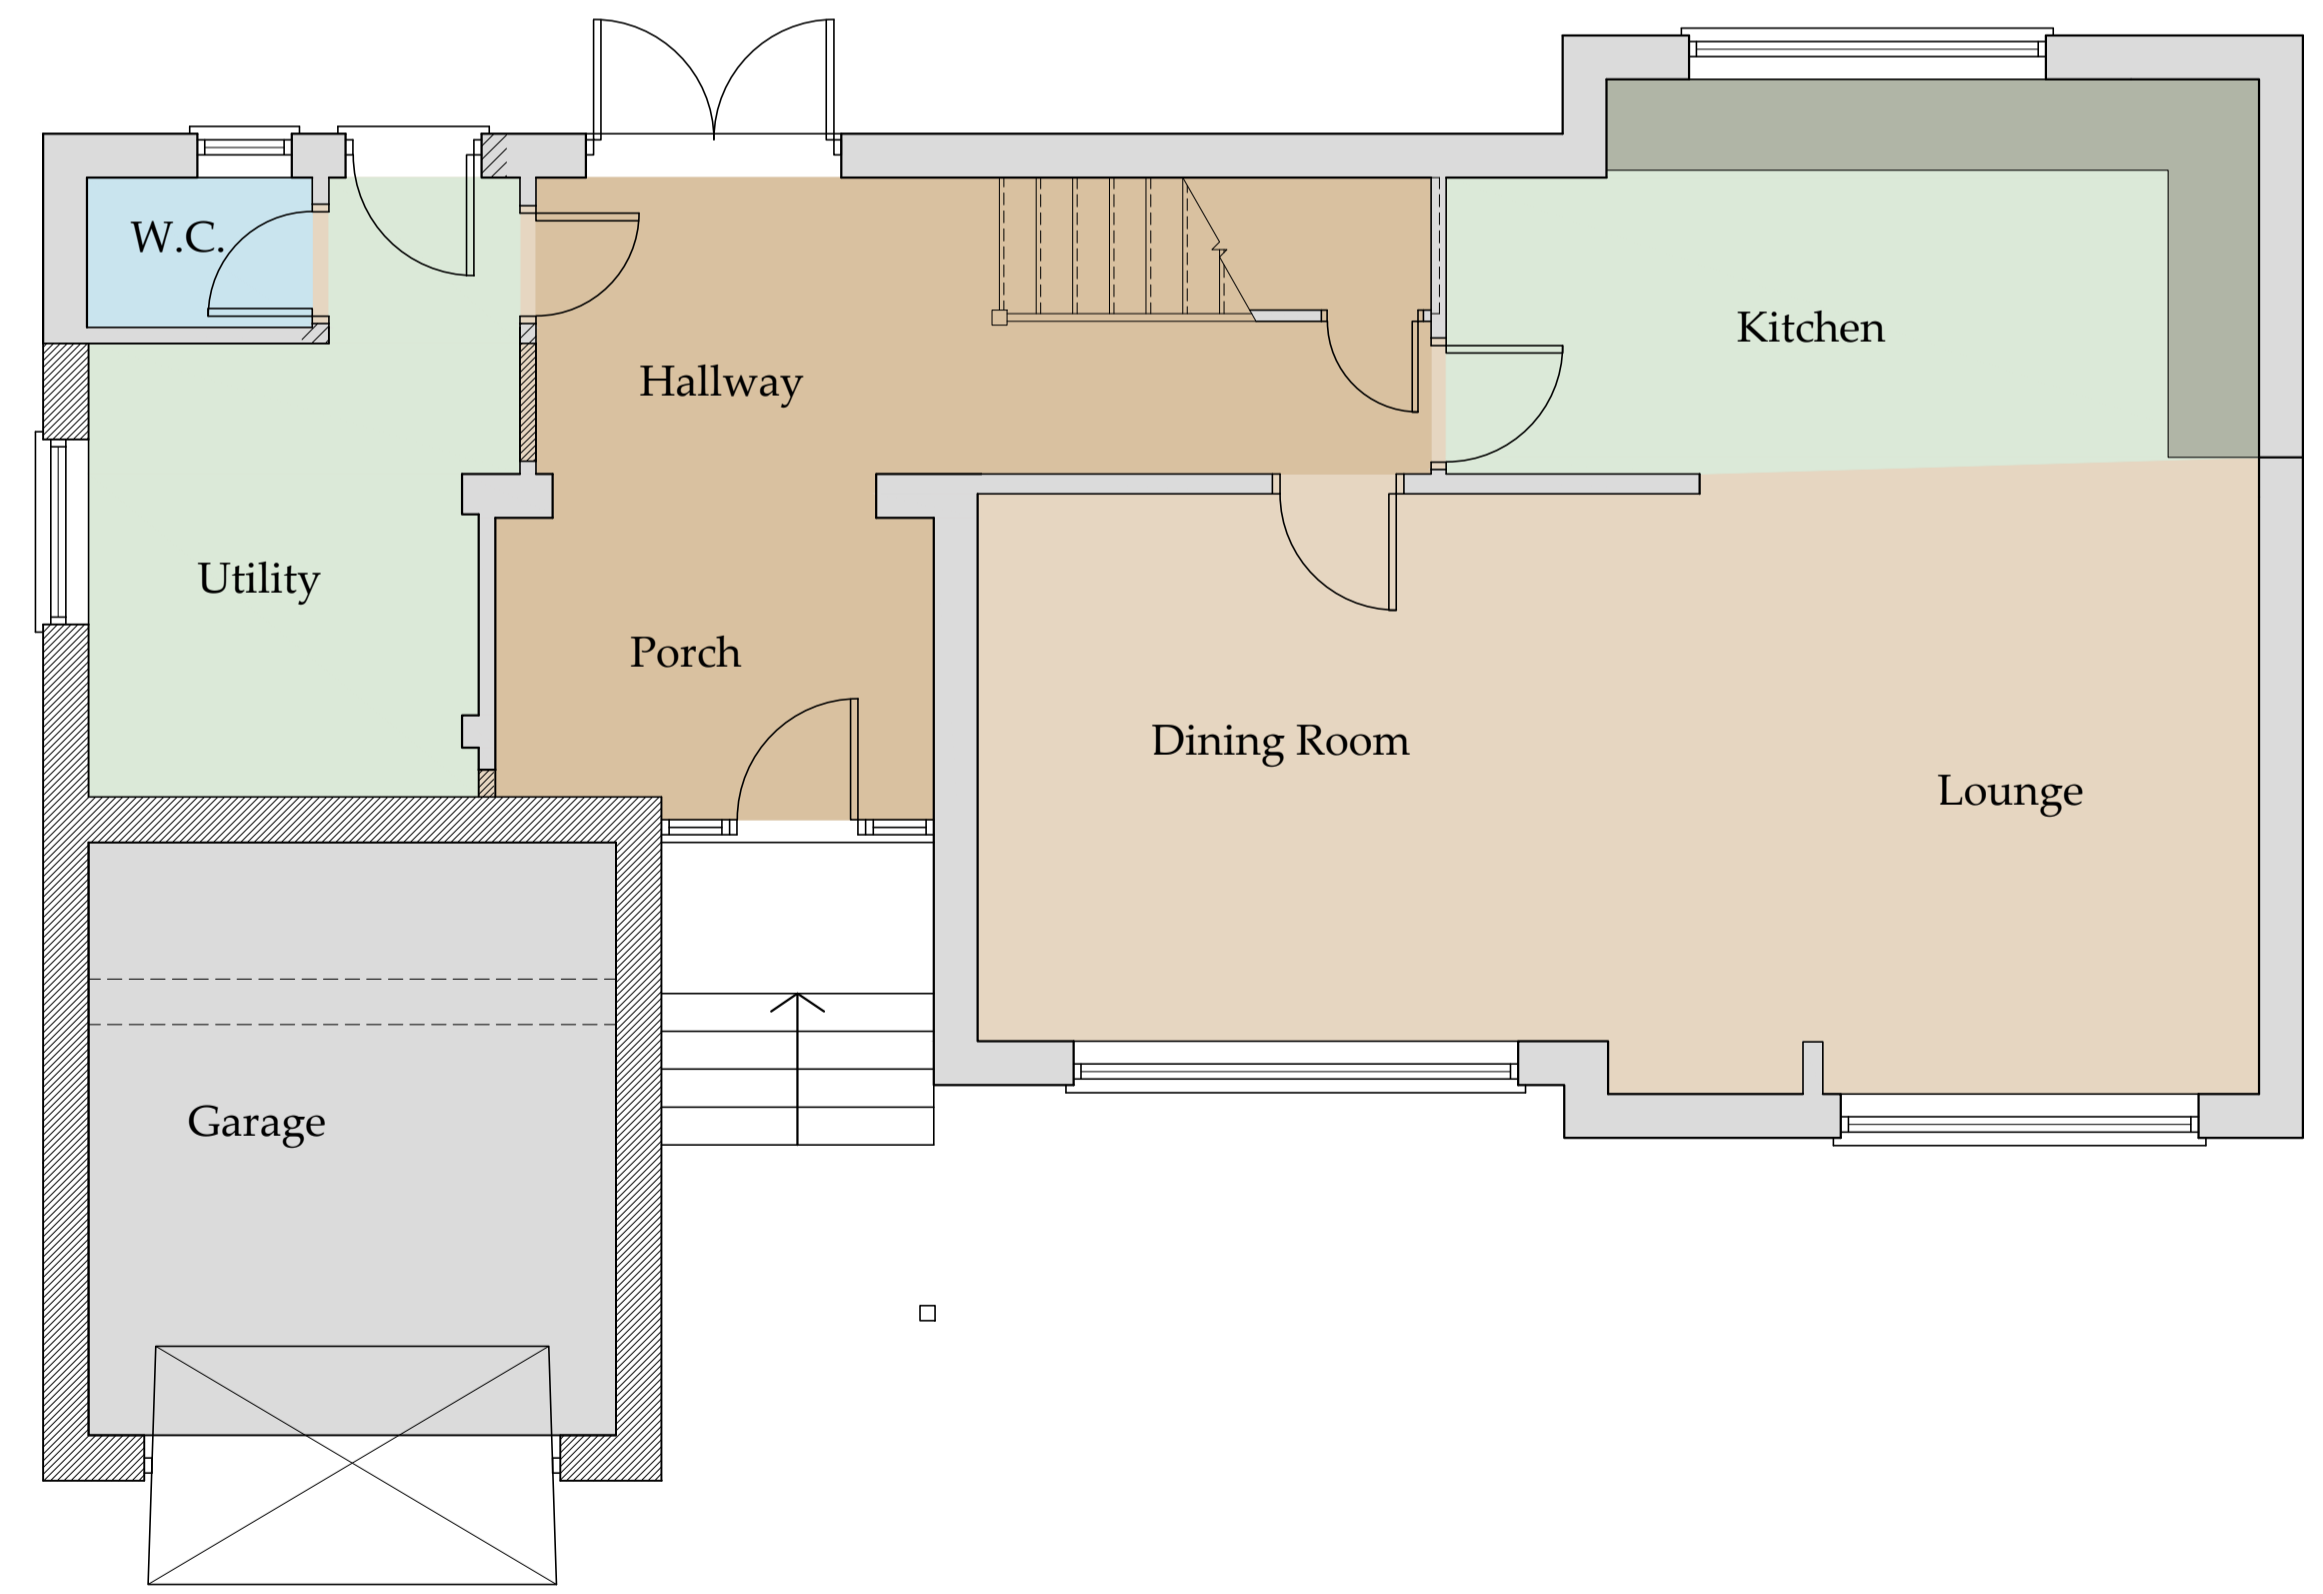

Ground Floor Plan
SCALE: 1:50

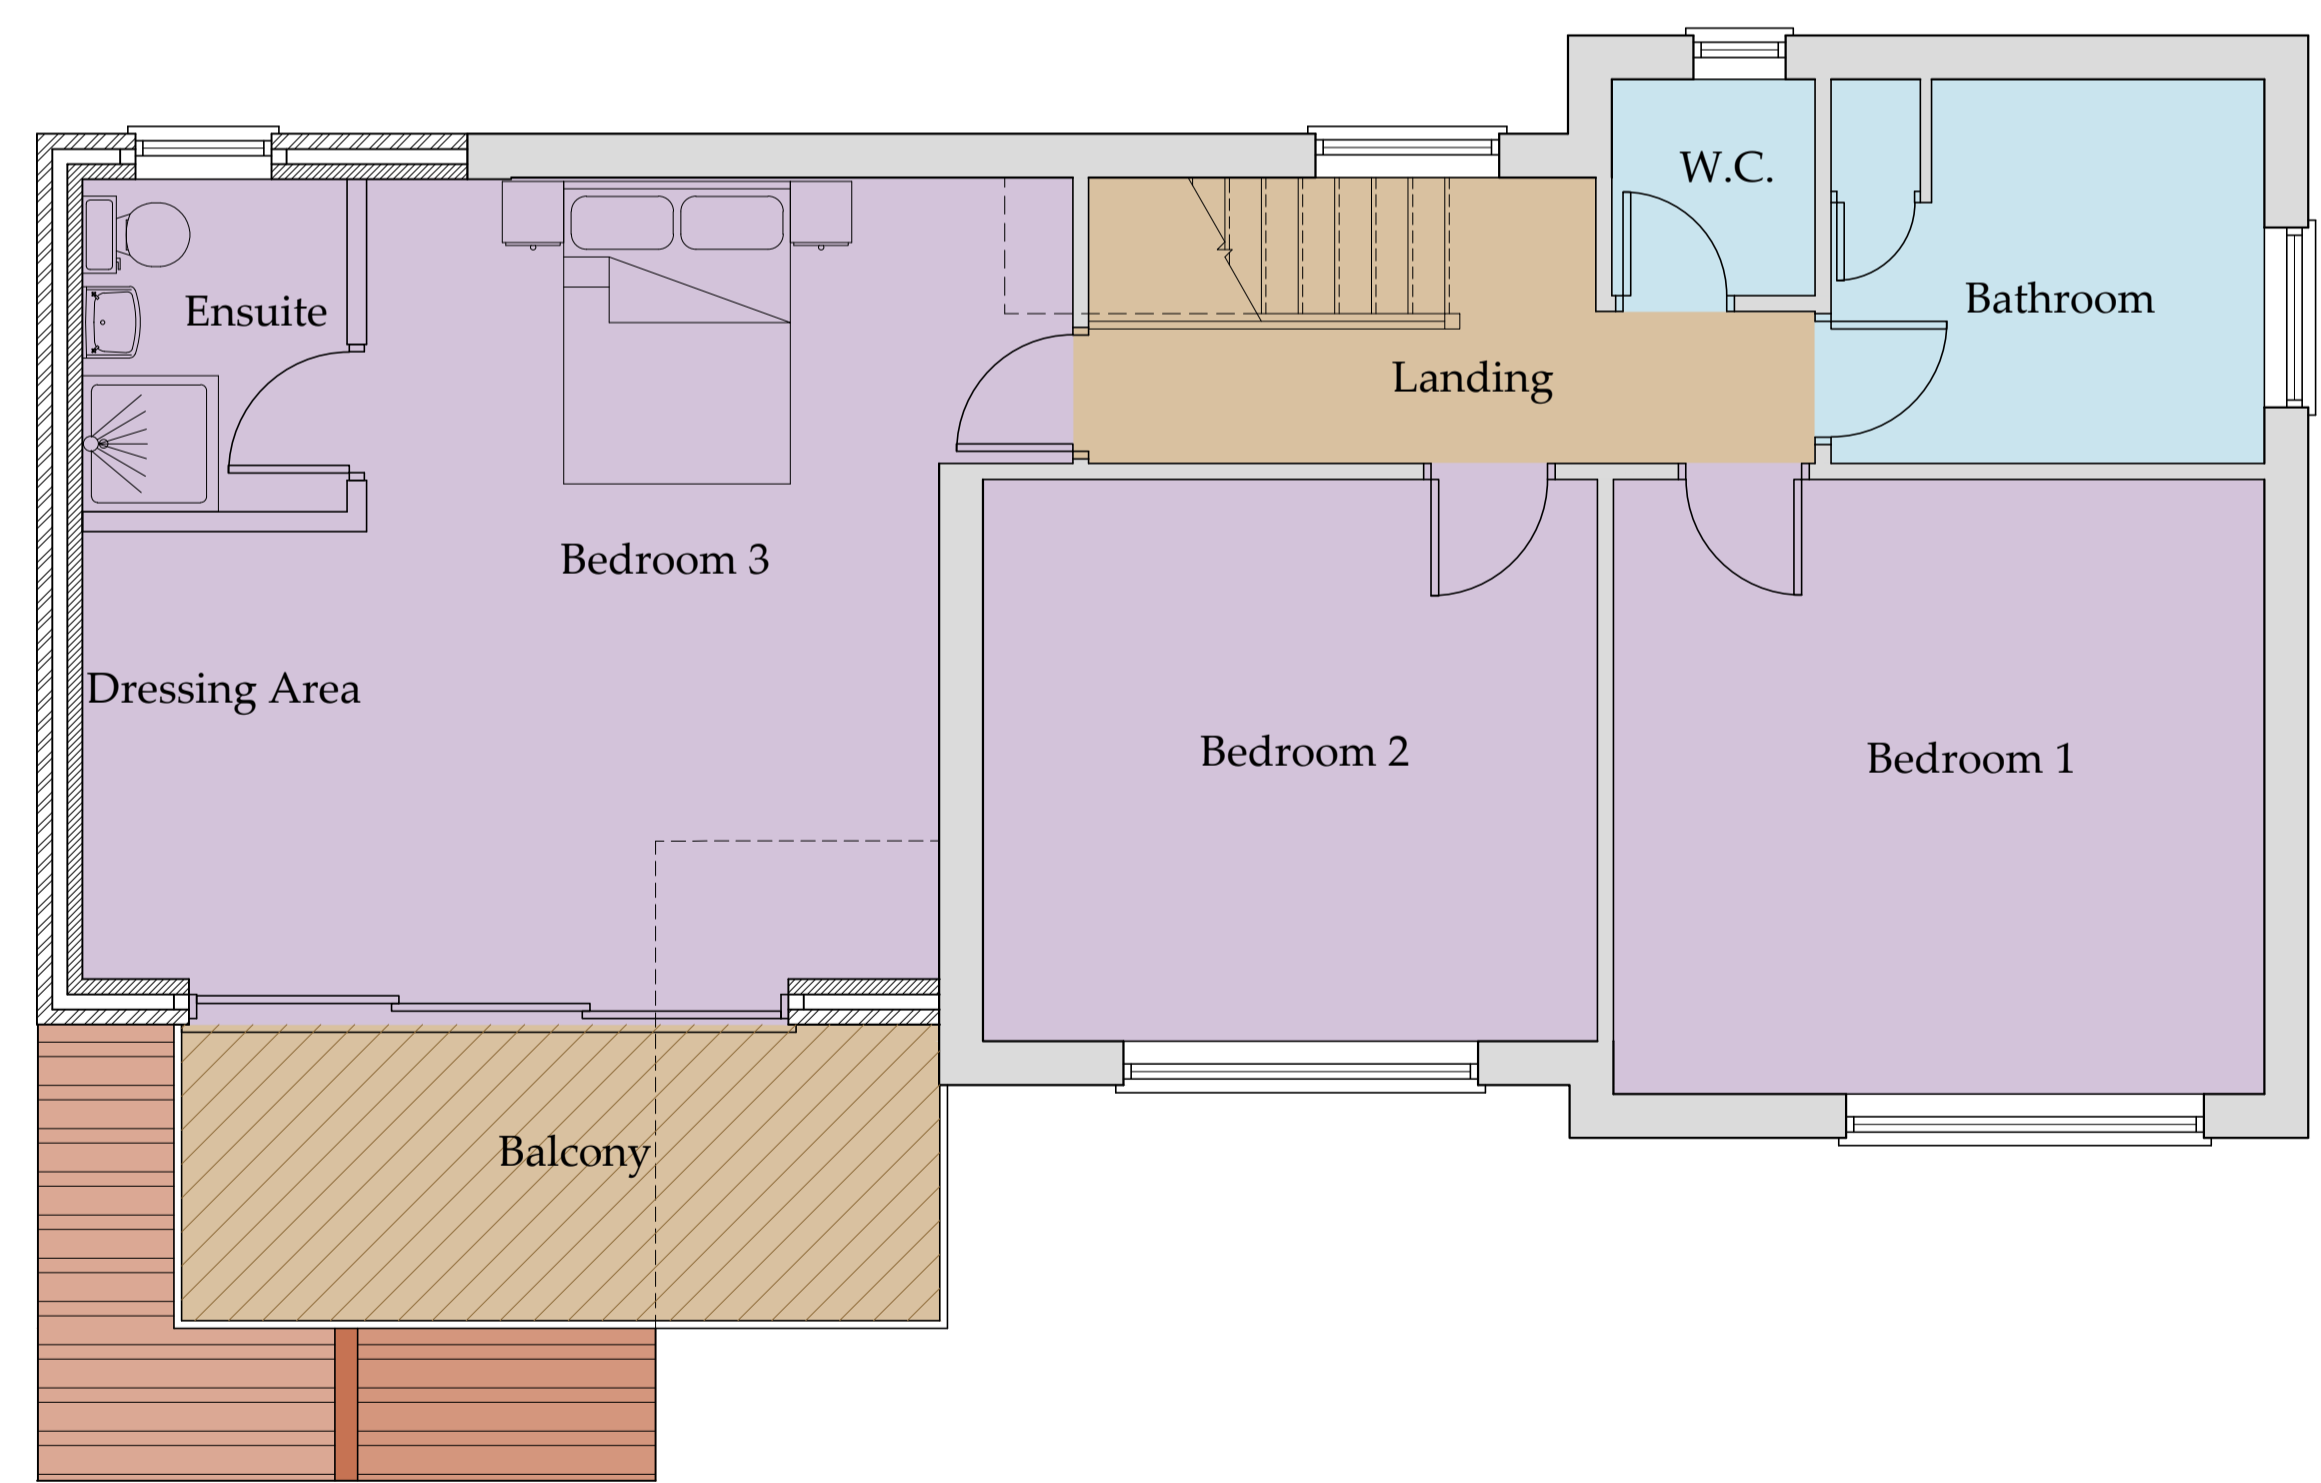

First Floor Plan
SCALE: 1:50

NYMNP
 17/08/2023

PROPOSED

Provisional drawing for planning consideration only

REV	DATE	BY	AMENDMENT
F	07/08/23	nid	Stone facade and doors
E	08/09/22	CE	Bed 3 amended
D	03/02/22	CE	Materials added
C	02/02/22	CE	Amended to suit client
B	01/02/22	CE	Amended to suit client
A	06/08/15	CE	Issue for approval

Architecture + Engineering

Airy Hill Manor, Waterstead Lane,
 Whitby, N. Yorks. YO21 1QB.
 P: +441947 604871 F: +441947 600010
 E: general@bhdpartnership.com

CLIENT: Mr & Mrs Craven

PROJECT: Extension & Alterations to 22 Egton Road, Aislaby

DRAWING STATUS: Preliminary
 DRAWN: C Eynon
 CHECKED: N.Duffield
 SCALE @ SIZE: 1:50 & 1:100 @ A1
 DATE: 06/08/15

DRAWING No:	D10089-03	REV:	F
-------------	-----------	------	---