
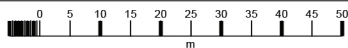


Hall Farm, Stainsacre Lane, YO22 4NT

NYMNP
20/09/2023

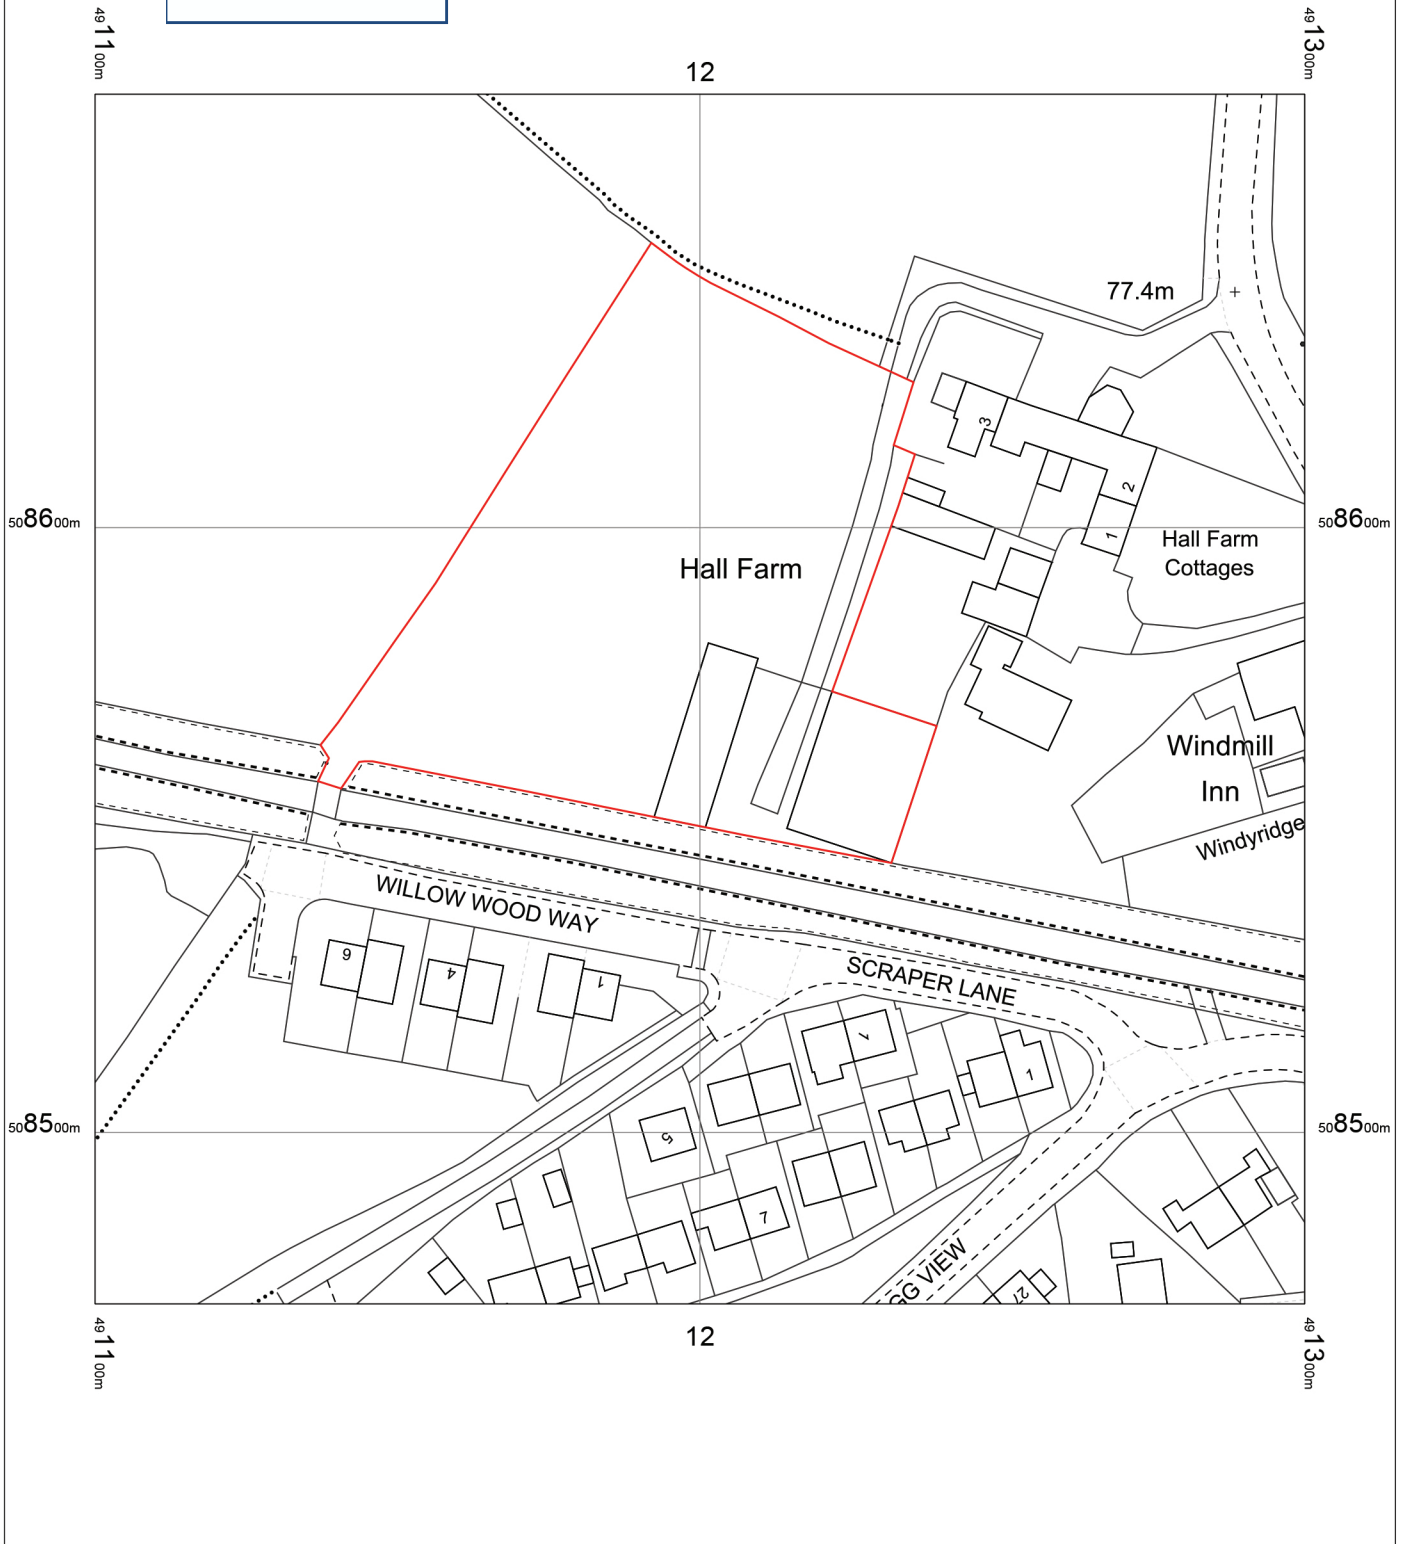

Hall Farm
Stainsacre Lane,
Stainsacre,
Whitby,
North Yorkshire
YO22 4NT

OS MasterMap 1250/2500/10000 scale
Tuesday, July 11, 2023, ID: MPMBW-01114247
www.blackwellmapping.co.uk


1:1250 scale print at A4, Centre: 491200 E, 508572 N

©Crown Copyright Ordnance Survey. Licence no. 100041041



BLACKWELL'S
MAPPING SERVICES
PERSONAL & PROFESSIONAL MAPPING
www.blackwellmapping.co.uk

TEL: 0800 151 2612
maps@blackwell.co.uk

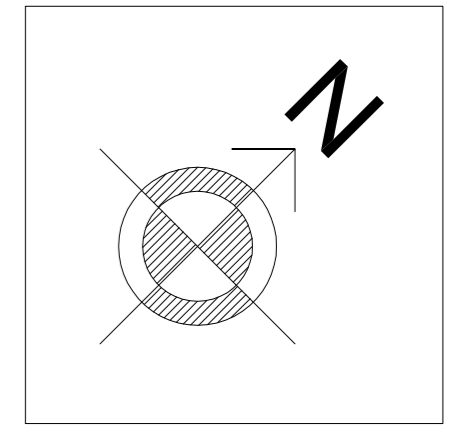

NYMNPA
20/09/2023

REVISIONS


--	--

DO NOT SCALE FROM THIS DRAWING. INDEPENDENT CONTRACTORS ARE TO VERIFY ALL DIMENSIONS ON SITE BEFORE ANY WORKS ARE TO COMMENCE. ANY DISCREPANCIES ARE TO BE REPORTED TO THE DESIGNER. IF IN DOUBT ASK! ALL WORK TO COMPLY TO CURRENT BUILDING REGULATIONS, AND TO BE IN ACCORDANCE WITH BRITISH STANDARDS AND CODES OF PRACTICE.


identity interior design
partnership

84 TOWN STREET - HORSFORTH - LEEDS - LS18 4AP
t

PROJECT. Proposed Development on Land @ Hall Farm, Stainsacre, Whitby, YO22 4NT		
CLIENT. Jill Blackburn [M:- 07577 274831]		SIGNED.
DRAWING TITLE. Existing Site Plan		
DRAWING NO. BH / 23 / 001	SCALE. 1 : 250 @ A2	DATE. 12 / 7 / 23
DRAWN BY. Russ Connolly		

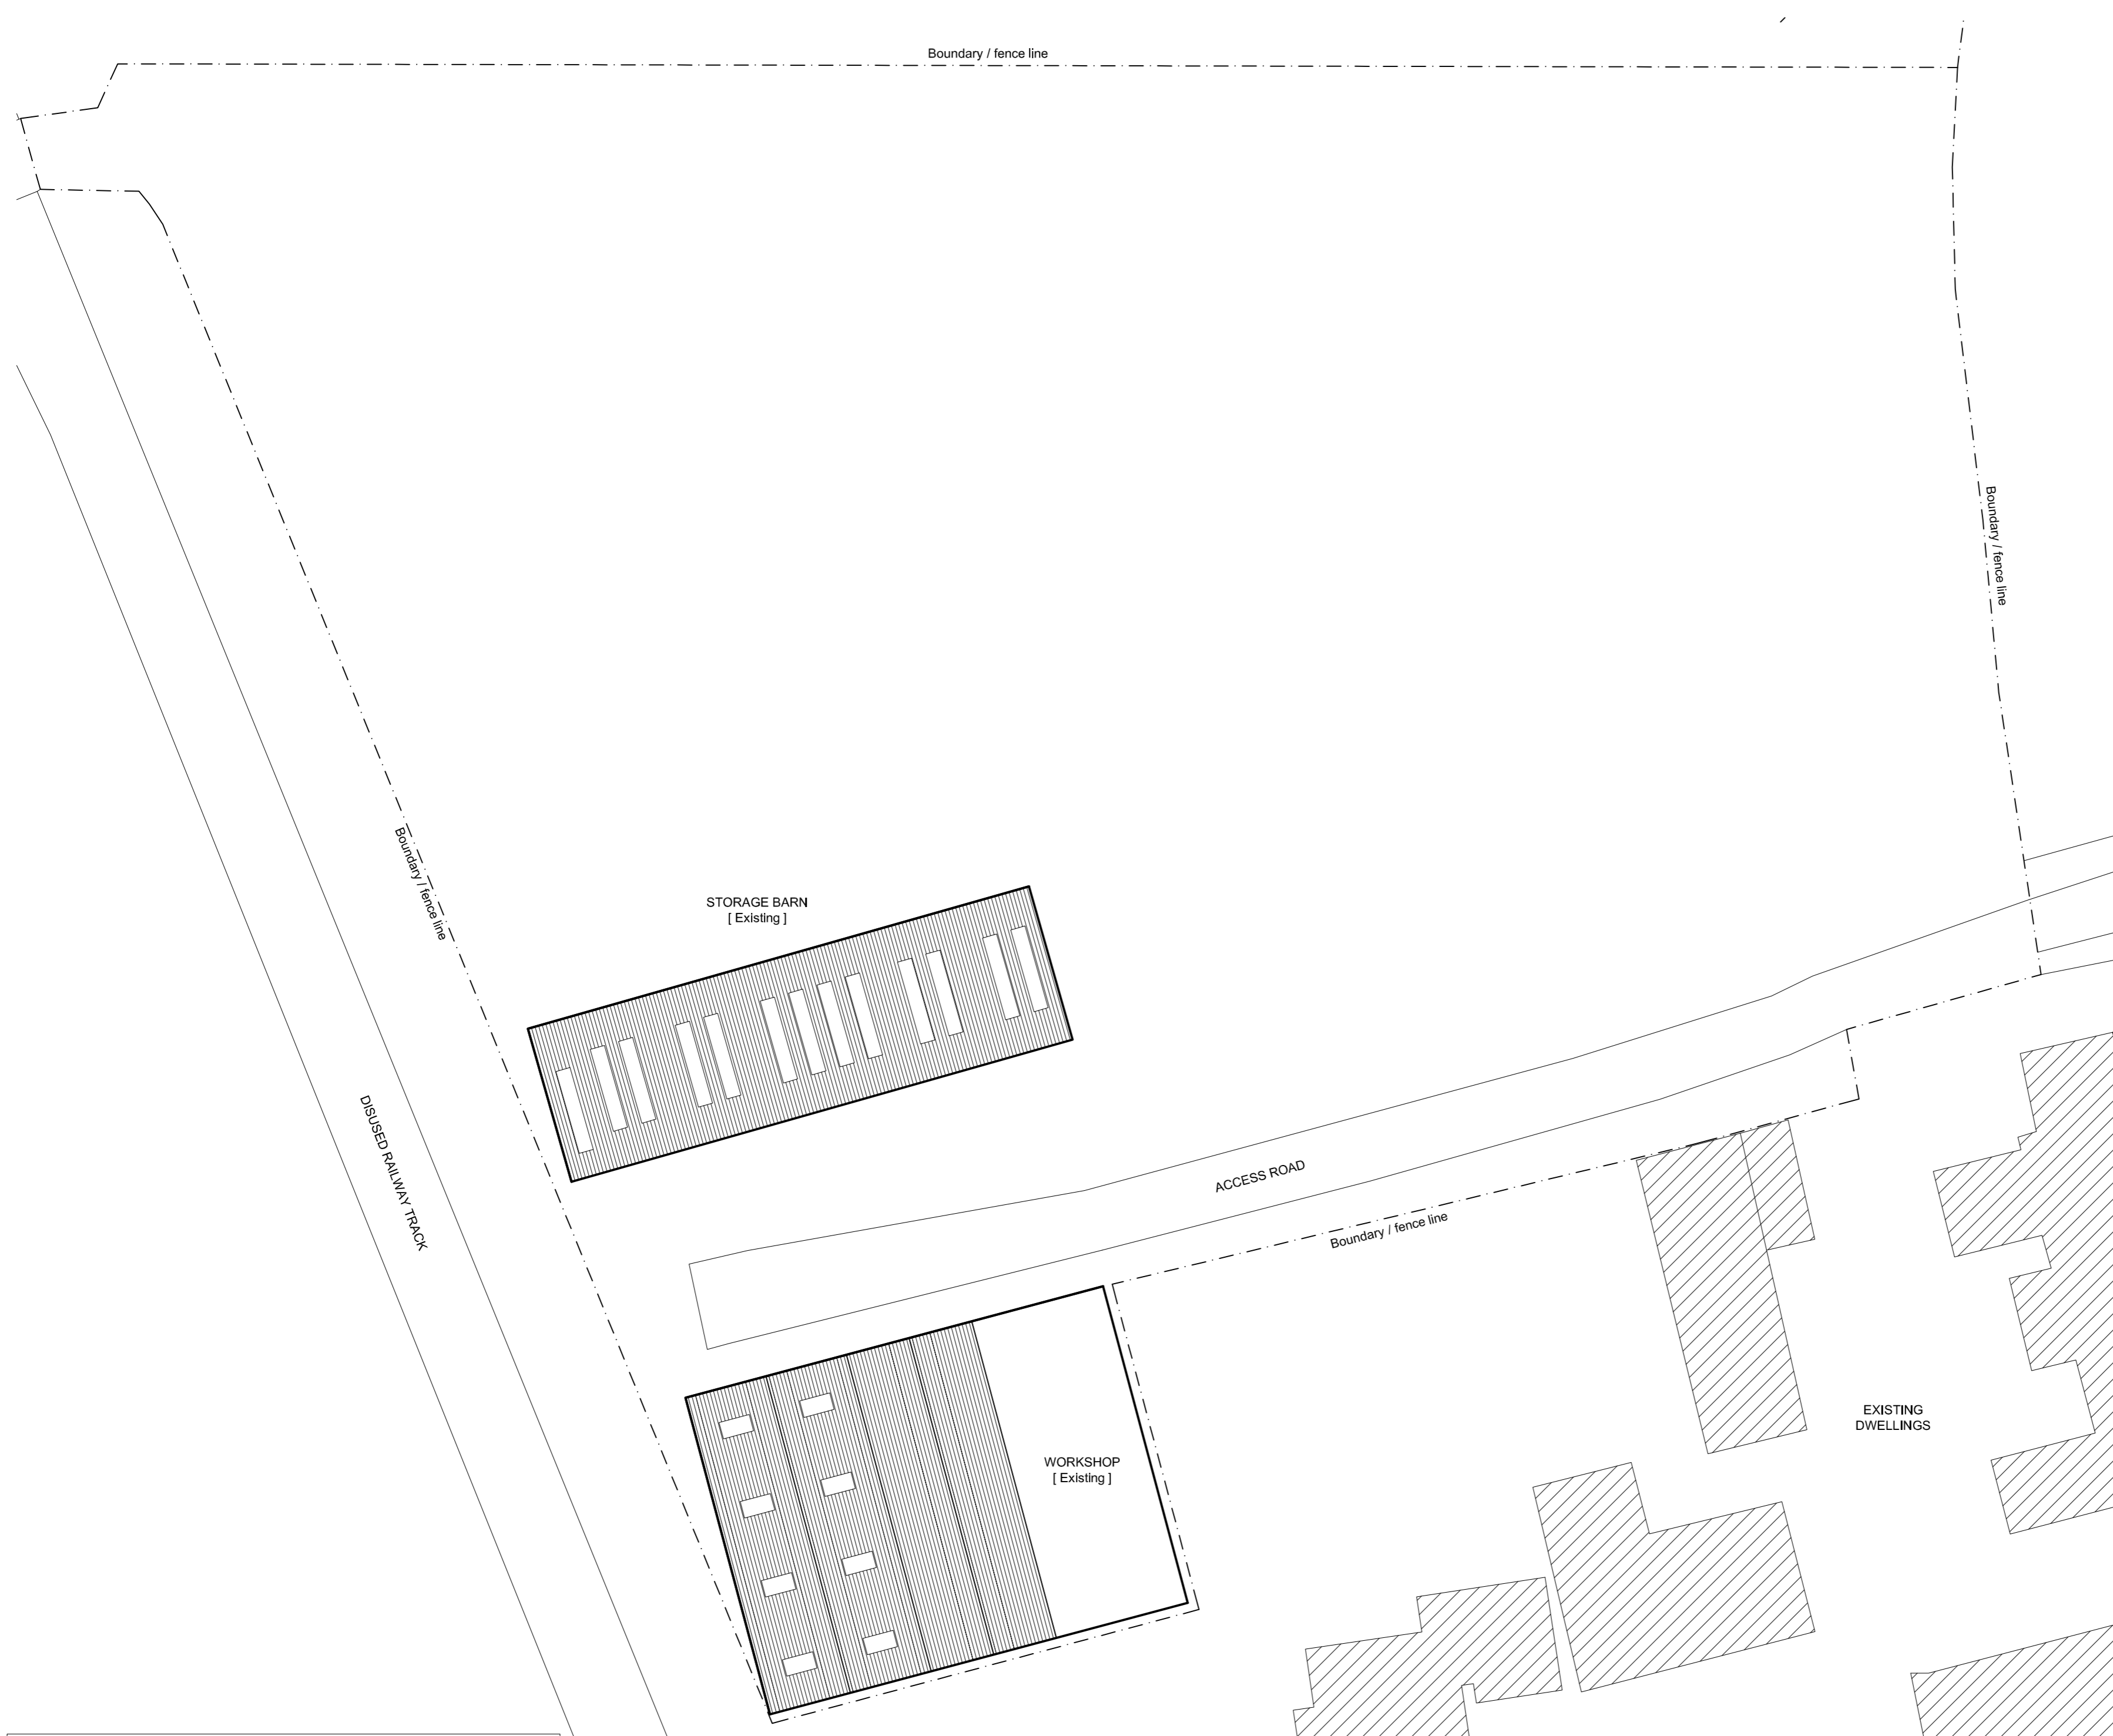

EXISTING OVERALL SITE PLAN @ 1 : 200

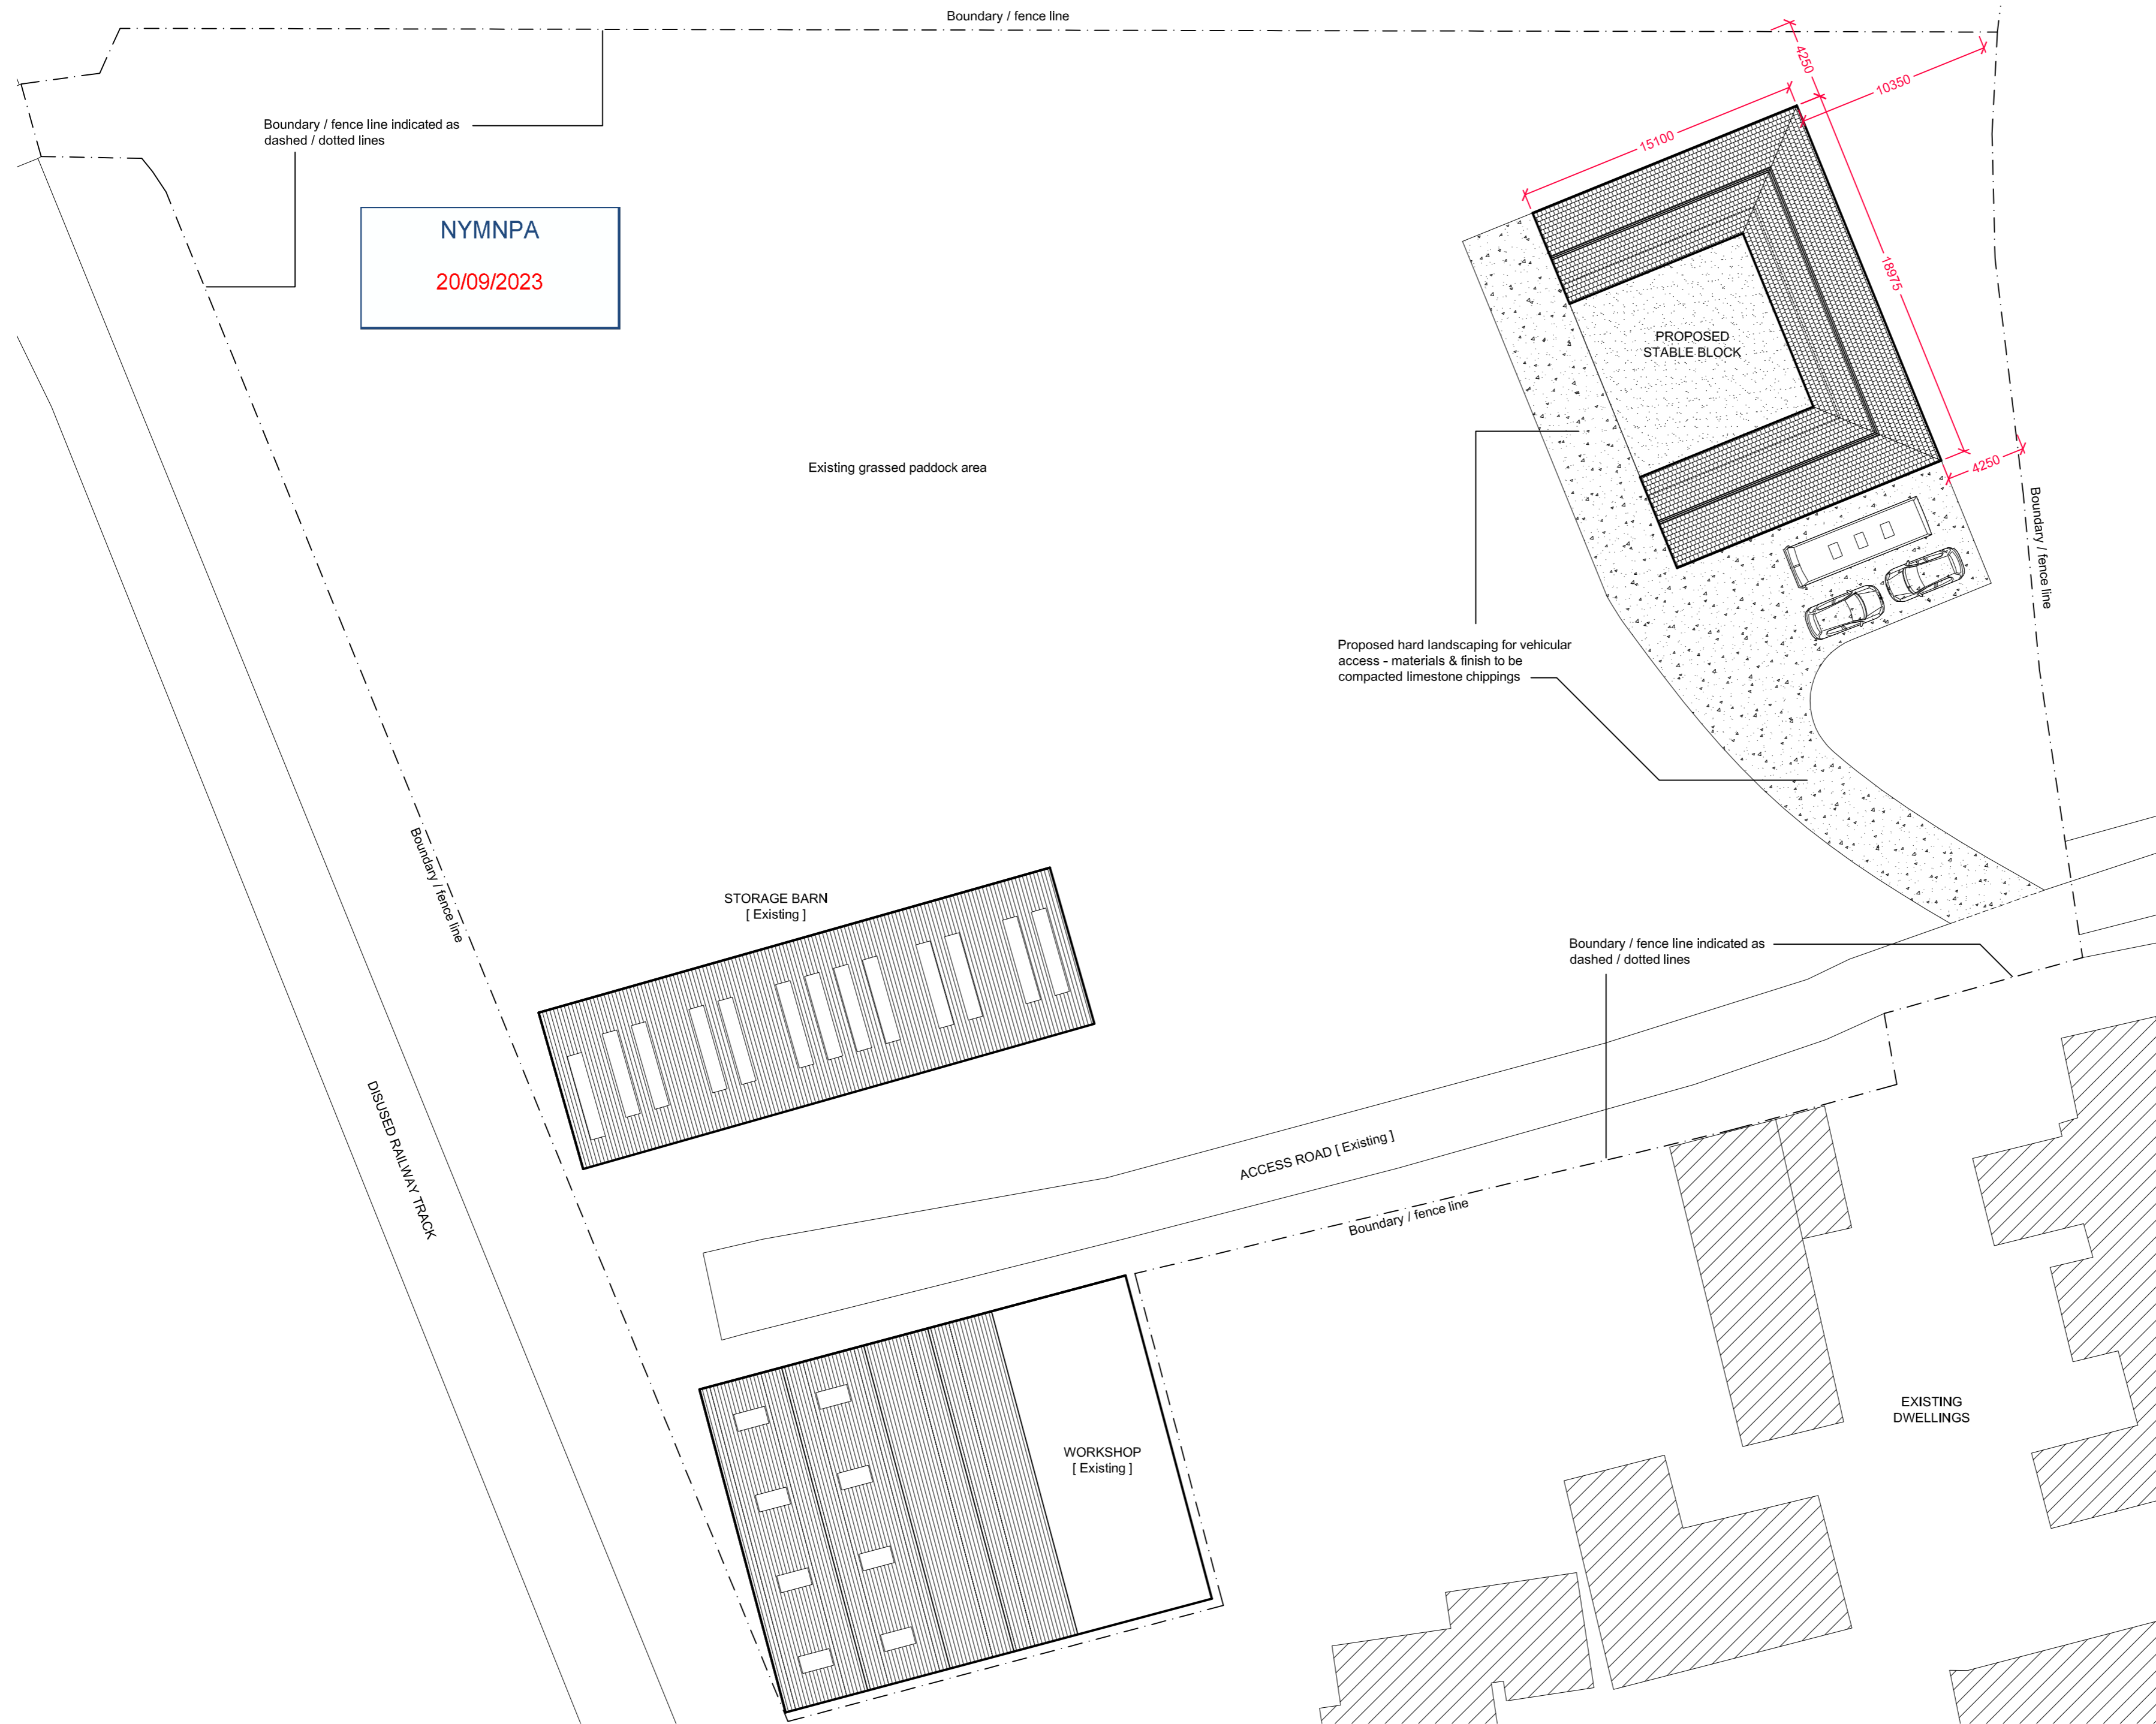

Boundary / fence line indicated as dashed / dotted lines

NYMNP
20/09/2023

Existing grassed paddock area

STORAGE BARN
[Existing]


Proposed hard landscaping for vehicular access - materials & finish to be compacted limestone chippings

Boundary / fence line indicated as dashed / dotted lines

ACCESS ROAD [Existing]

WORKSHOP
[Existing]

EXISTING DWELLINGS

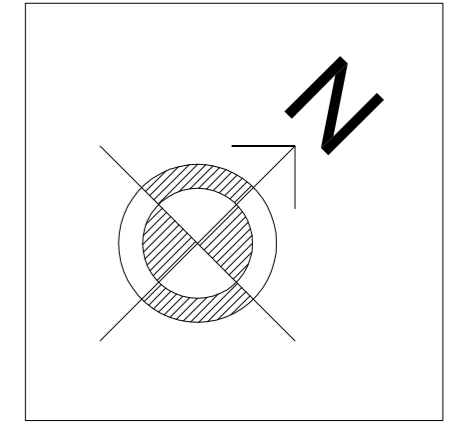

NYMNP
20/09/2023

REVISIONS

DO NOT SCALE FROM THIS DRAWING. INDEPENDENT CONTRACTORS ARE TO VERIFY ALL DIMENSIONS ON SITE BEFORE ANY WORKS ARE TO COMMENCE. ANY DISCREPANCIES ARE TO BE REPORTED TO THE DESIGNER. IF IN DOUBT ASK! ALL WORK TO COMPLY TO CURRENT BUILDING REGULATIONS, AND TO BE IN ACCORDANCE WITH BRITISH STANDARDS AND CODES OF PRACTICE.

identity interior design
partnership

84 TOWN STREET - HORSFORTH - LEEDS - LS18 4AP

PROJECT.
Proposed Development on Land @
Hall Farm,
Stainsacre,
Whitby, YO22 4NT


CLIENT. Jill Blackburn [M:- 07577 274831]	SIGNED.
--	----------------

DRAWING TITLE.
Proposed Site Plan - Stable Block


DRAWING NO. BH / 23 / 003	SCALE. 1 : 250 @ A.2	DATE. 22 / 8 / 23
-------------------------------------	--------------------------------	-----------------------------

DRAWN BY.
Russ Connolly


PROPOSED OVERALL SITE PLAN @ 1 : 250

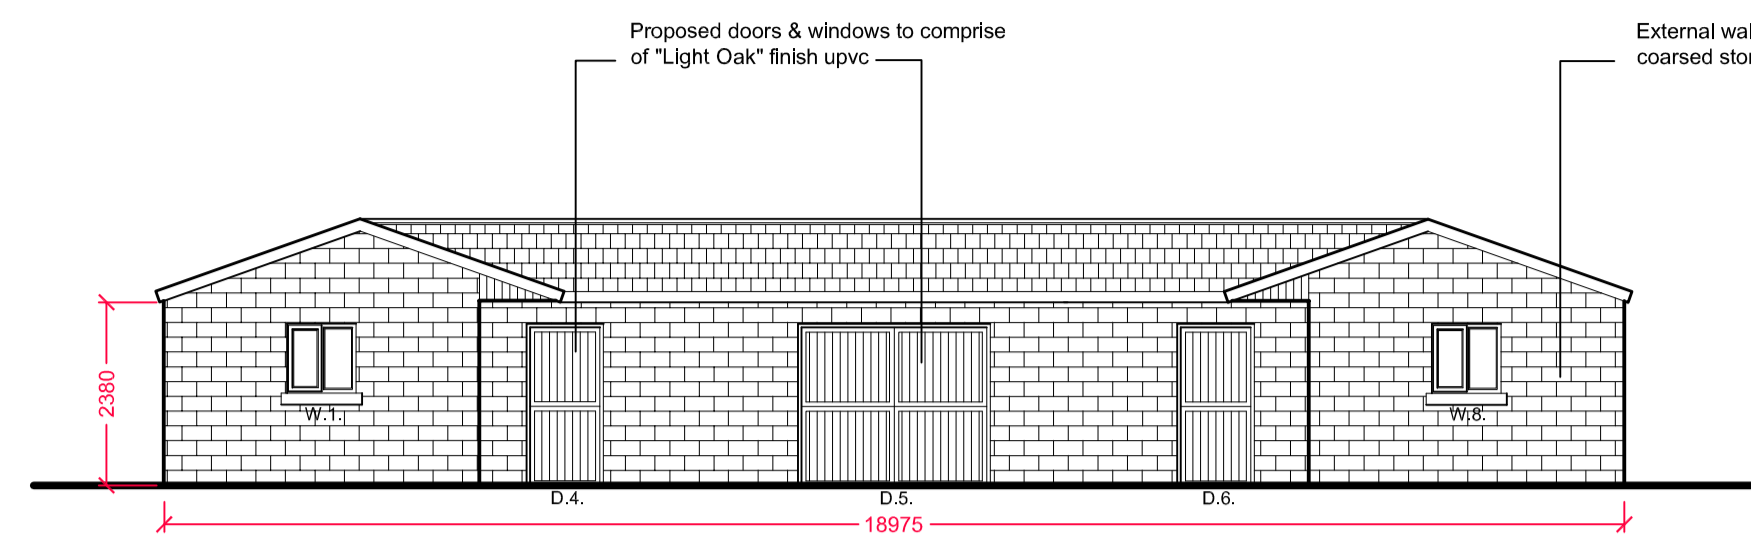


PROPOSED FRONT ELEVATION @ 1 : 100

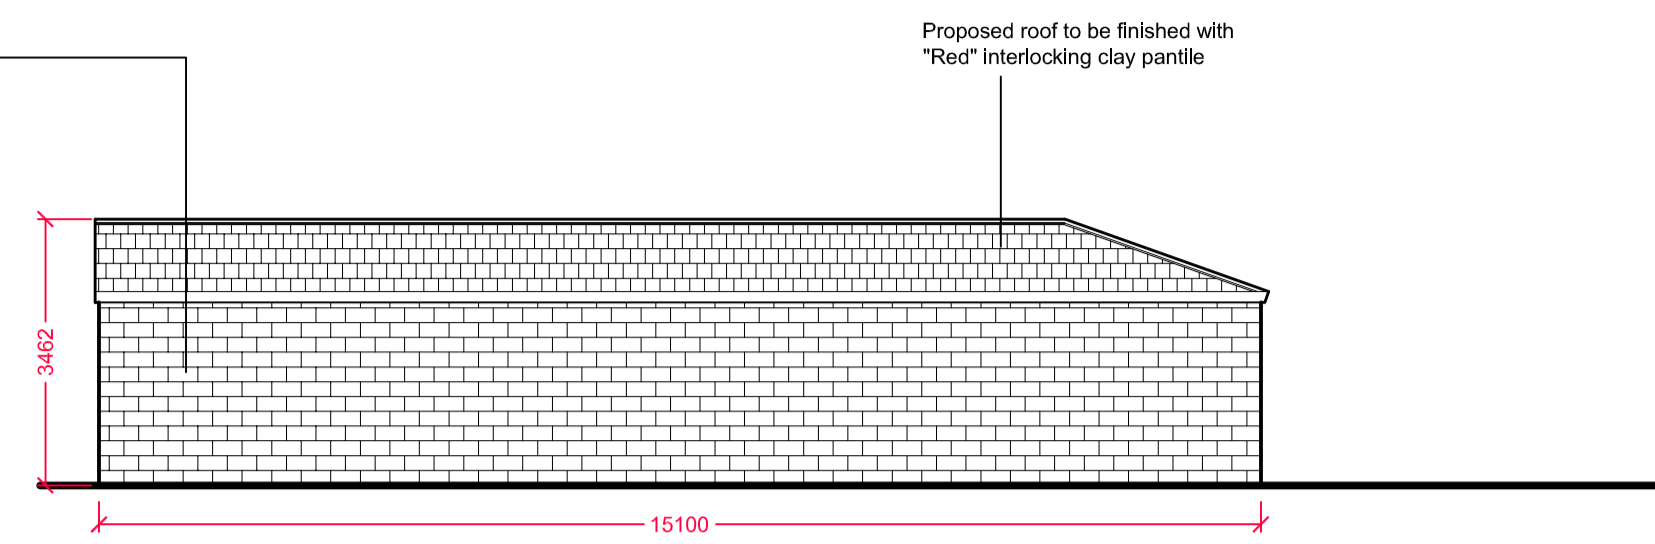


PROPOSED R/H/SIDE ELEVATION @ 1 : 100

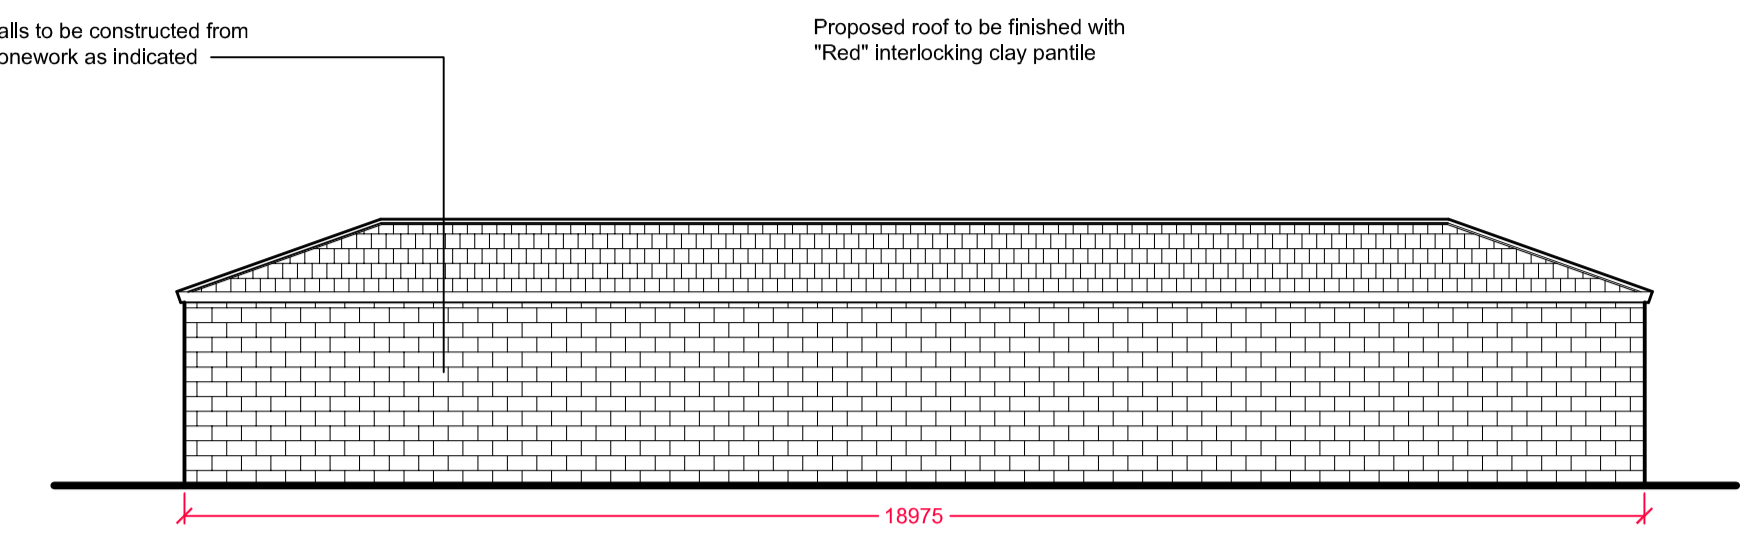


PROPOSED REAR ELEVATION @ 1 : 100

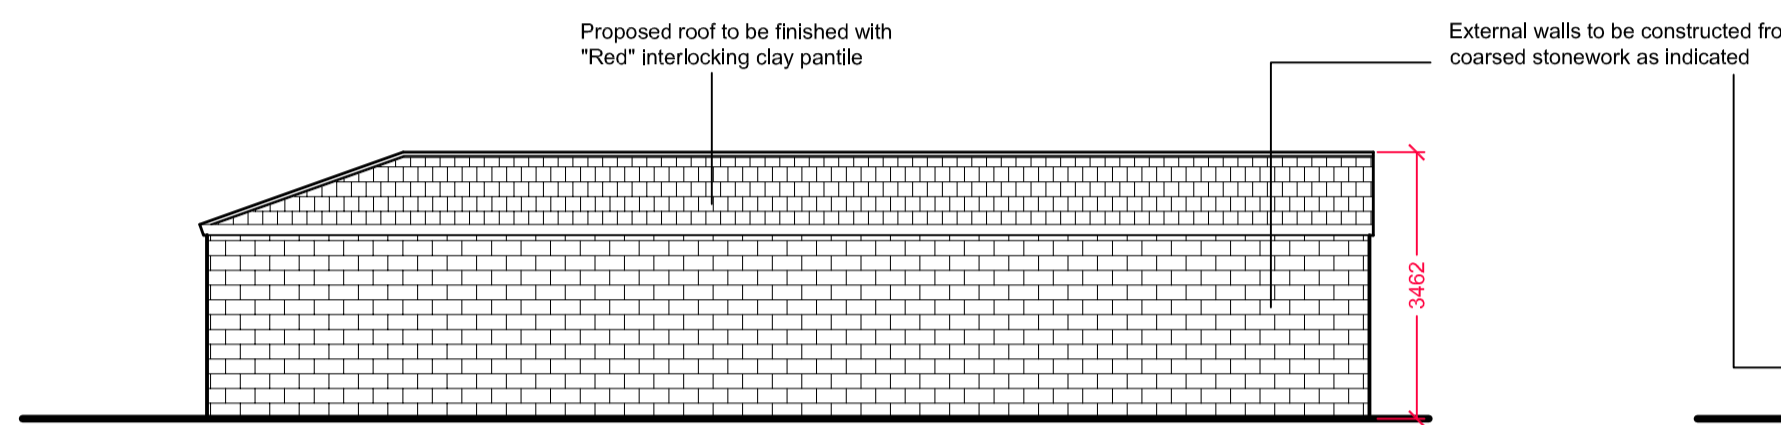

PROPOSED L/H/SIDE ELEVATION @ 1 : 100

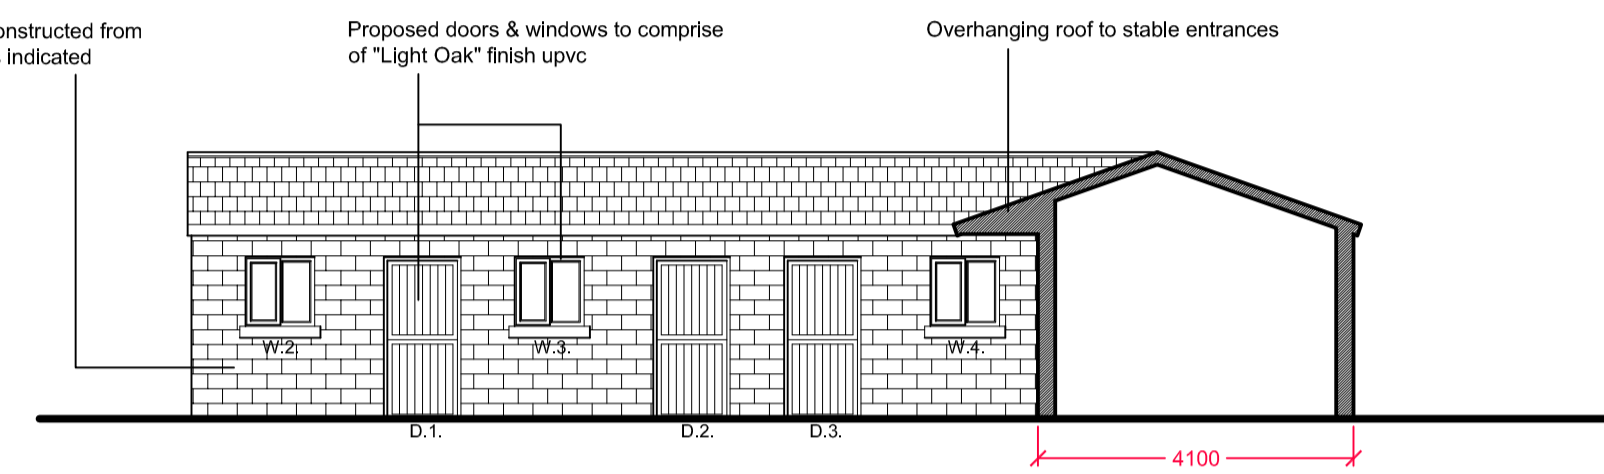


PROPOSED L/H/SIDE COURTYARD ELEVATION @ 1 : 100

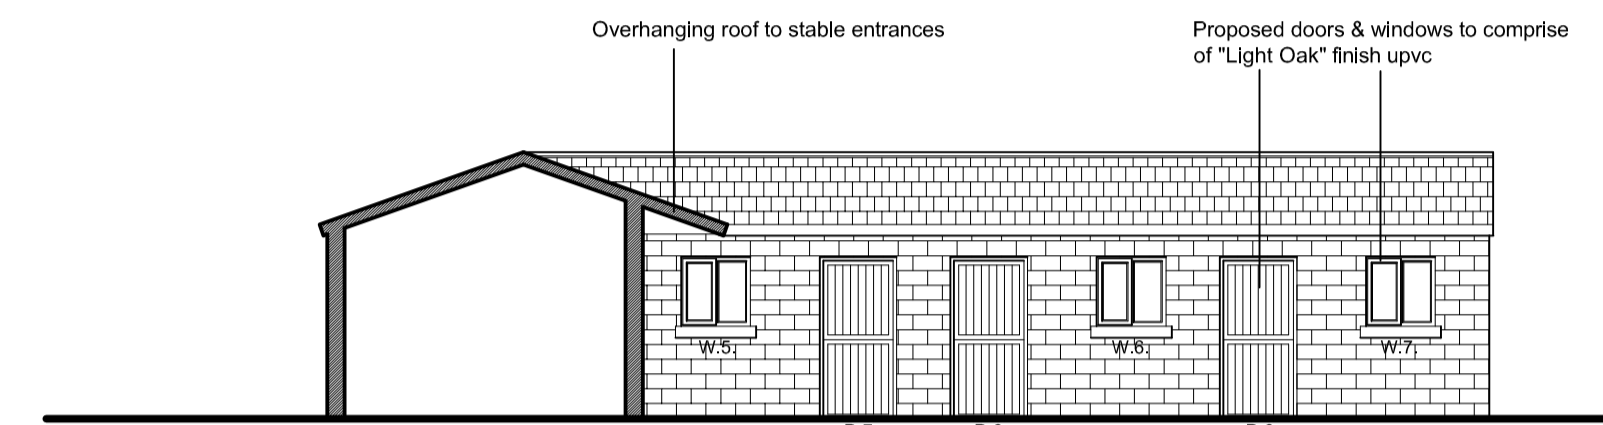


PROPOSED R/H/SIDE COURTYARD ELEVATION @ 1 : 100

NYMNPA

20/09/2023

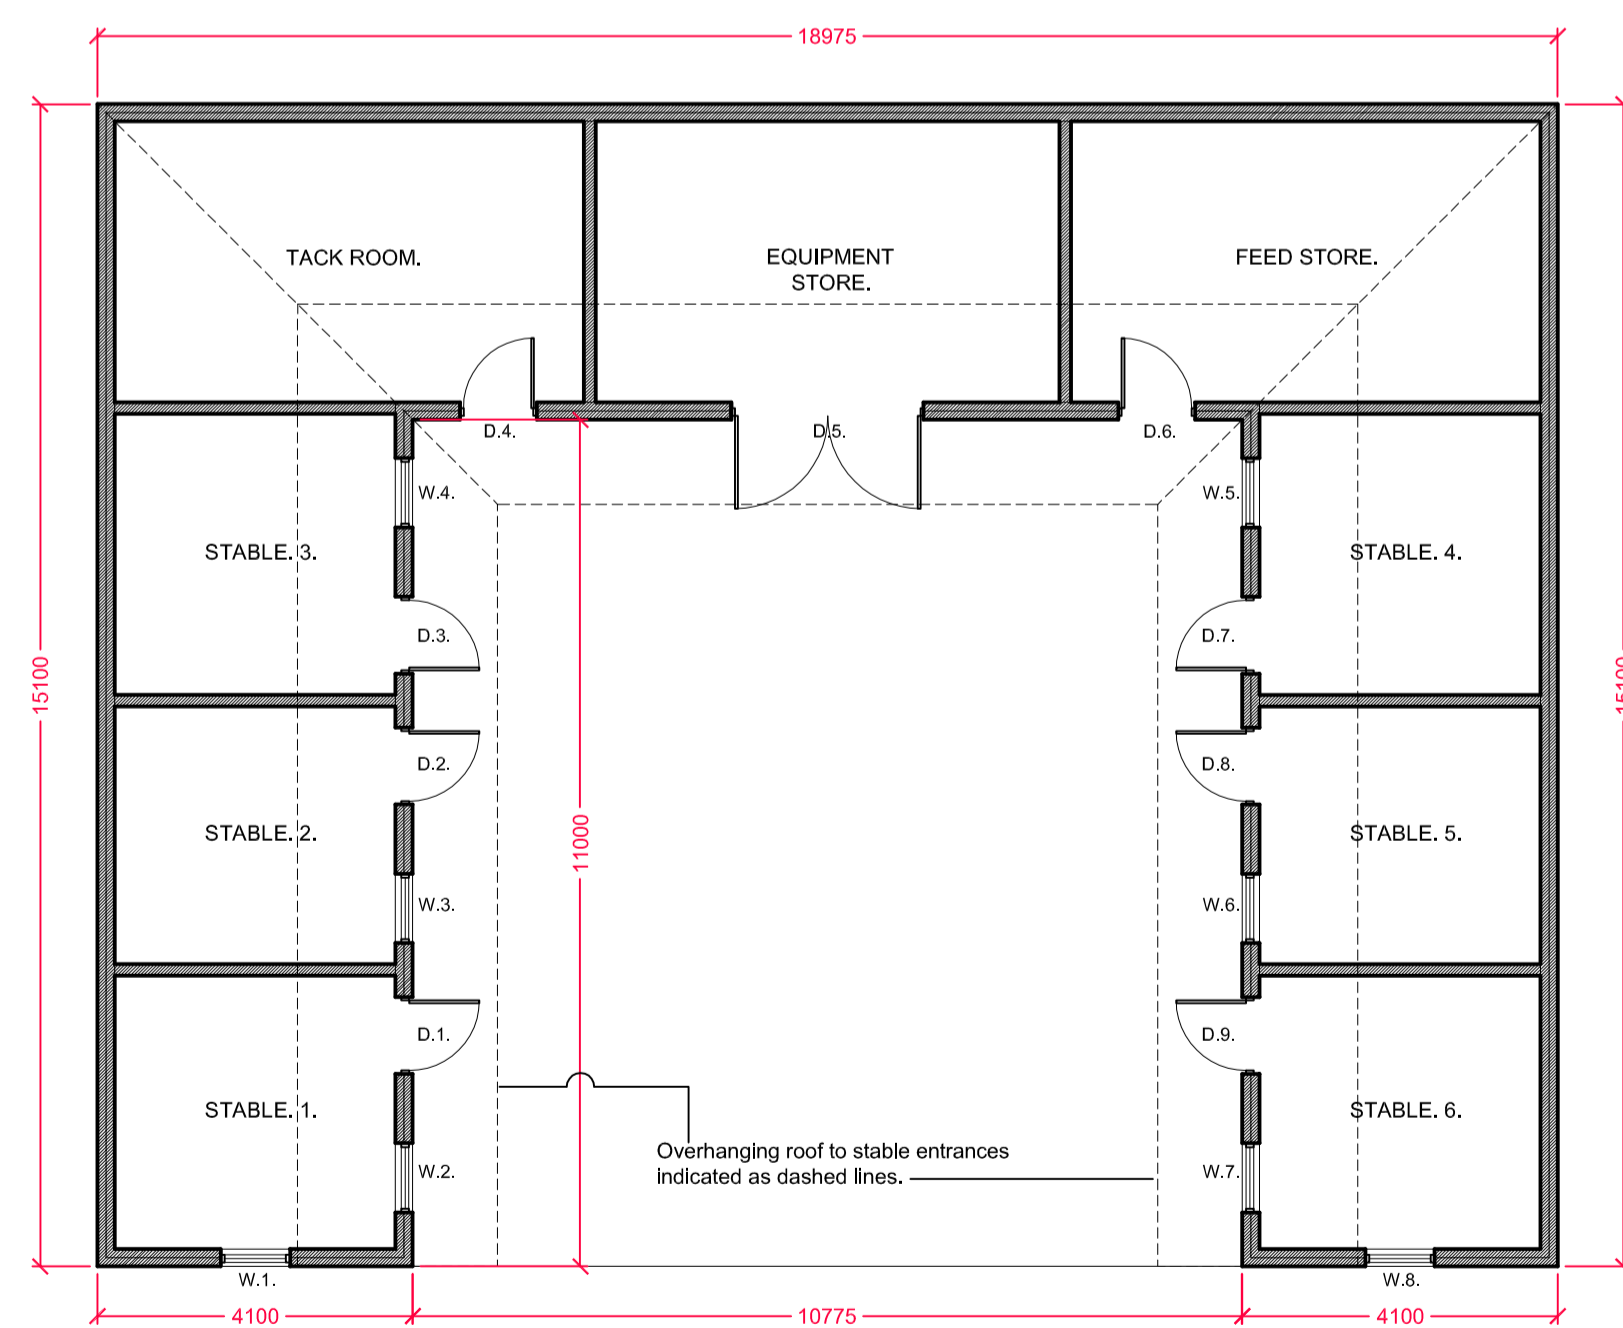

PROPOSED FLOOR PLAN / LAYOUT @ 1 : 100

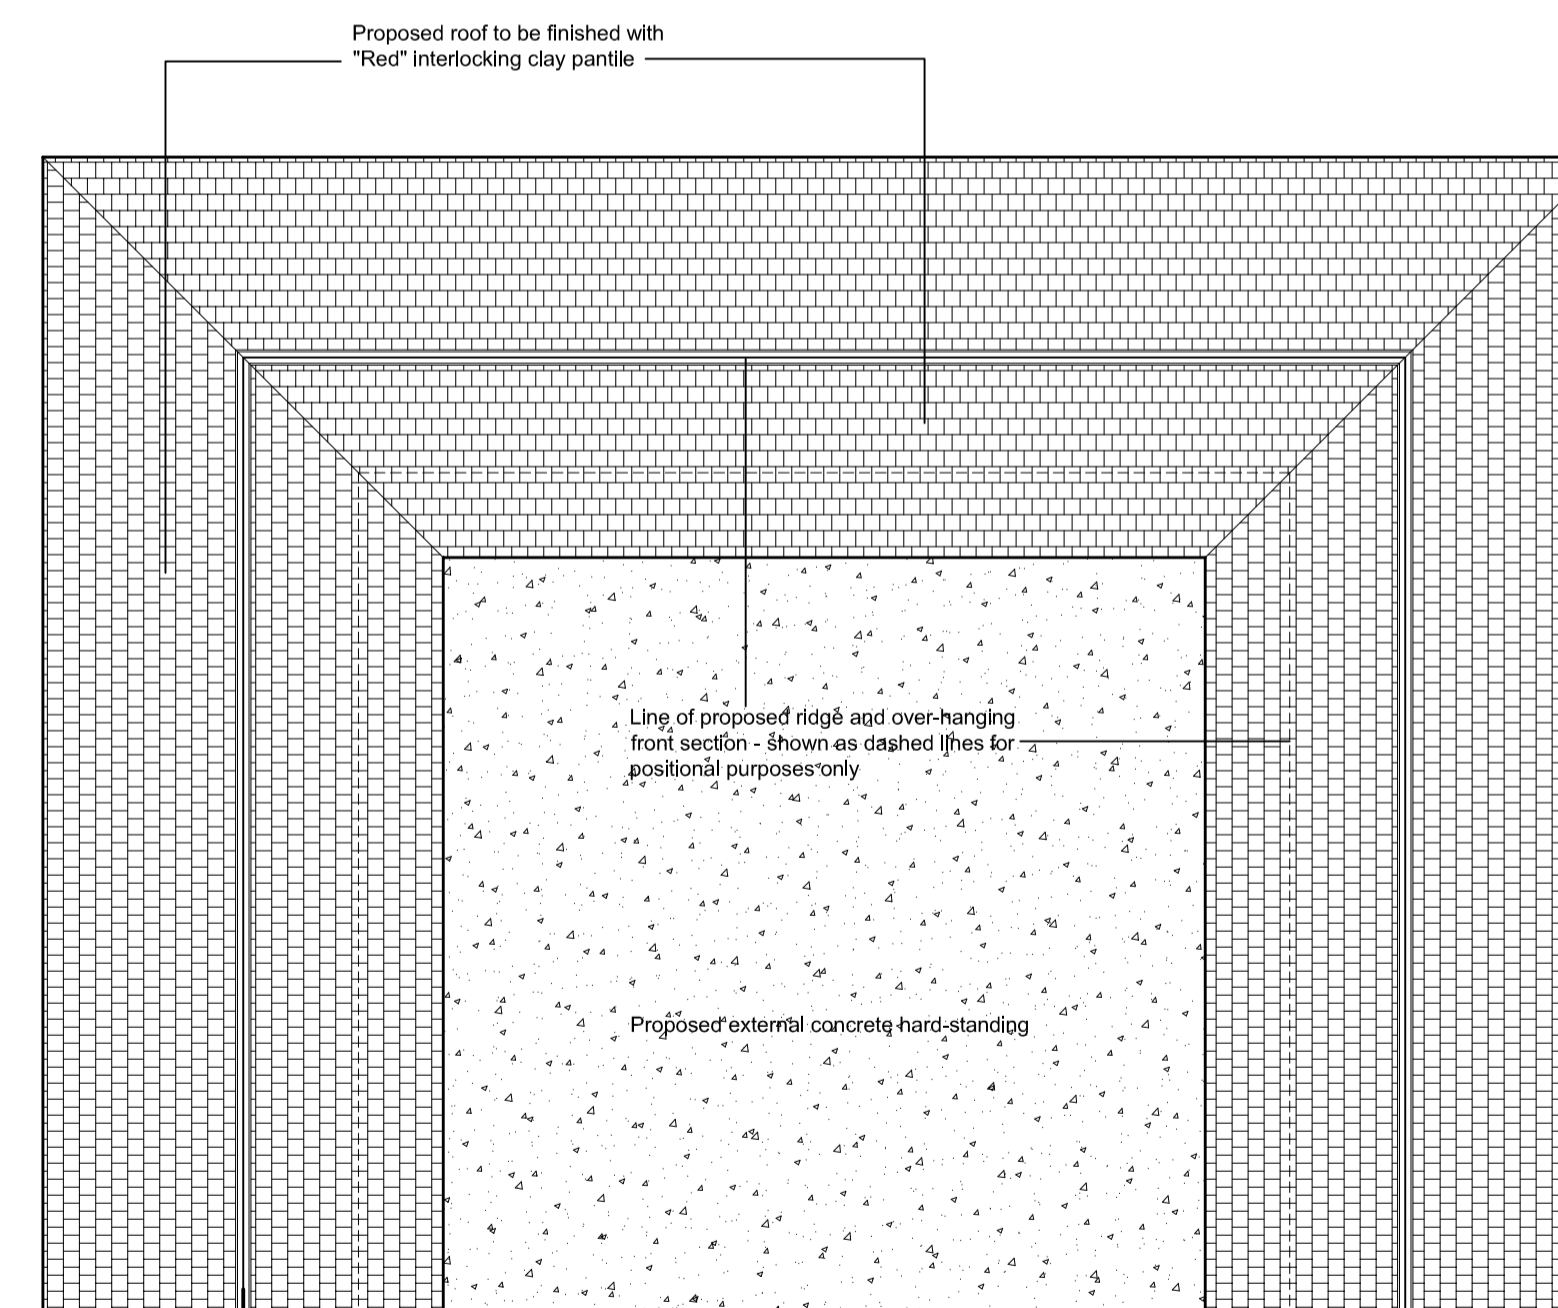

PROPOSED ROOF PLAN @ 1 : 100

REVISIONS

NO.	DESCRIPTION

DO NOT SCALE FROM THIS DRAWING. INDEPENDENT CONTRACTORS ARE TO VERIFY ALL DIMENSIONS ON SITE BEFORE ANY WORKS ARE TO COMMENCE. ANY DISCREPANCIES ARE TO BE REPORTED TO THE DESIGNER. IF IN DOUBT ASK! ALL WORK TO COMPLY TO CURRENT BUILDING REGULATIONS, AND TO BE IN ACCORDANCE WITH BRITISH STANDARDS AND CODES OF PRACTICE.

identity interior design
partnership

84 TOWN STREET - HORSFORTH - LEEDS - LS18 4AP

PROJECT.
Proposed Development on Land @
Hall Farm,
Stainsacre,
Whitby, YO22 4NT

CLIENT.
Jill Blackburn
[M- 07577 274831]

SIGNED.

DRAWING TITLE.
Proposed Plans & Elevations

DRAWING NO.	SCALE.	DATE.
BH / 23 / 004	1 : 100 @ A1	22 / 8 / 23

DRAWN BY.
Russ Connolly