
From: Garry Greetham

Sent: Monday, October 9, 2023 10:35 AM

To: Emily Jackson <

Subject: RE: ADD INFO TO ACTION FW: NYM/2023/0424, North Bungalow, North Moor, Wykeham

Morning Emily,

Further to your correspondence dated 3rd. October 2023, please find attached the drawings as listed below now amended as requested, namely:-

- i) Elevations as Proposed Dwg. No: 986-04 rev. A – A4 sheet reduced from A3 original at 1:100 scale –
indicating the vertical bar
to the feature gable window to the West Elevation;
- ii) Floor Layout as Proposed Dwg. No: 986-05 rev. A – A4 sheet reduced from A3 original at 1:50 scale –
altered the rear Sun
Room extension dimensions to reduce same to 4050mm (brickwork size);

- iii) Detached Garage Elevations Dwg. No: 986-07 rev. A – A4 sheet from A4 original at 1:100 scale –
indicating vertical timber cladding and masonry painted fair faced blockwork.

We hope that these amended drawings are now to your satisfaction however if you need any further information please let me know.

Regards
Garry

Garry G Greetham
Garry Greetham Associates
Westwood House
18 Carr Lane
Tankersley
Barnsley
S75 3BE

AMENDED

NYMNP

09/10/2023


A	VERTICAL CLADDING & BLOCK ANTEPS	10/23
Rev	Notes	Date

EXISTING HEDGE TO ROAD SIDE


MATCHING GREY COLOR TILE PERFECT ROOF

SOLAR PANELS TO THIS ROOF FACE

ANTI-DRIP ROOF GUTTERS

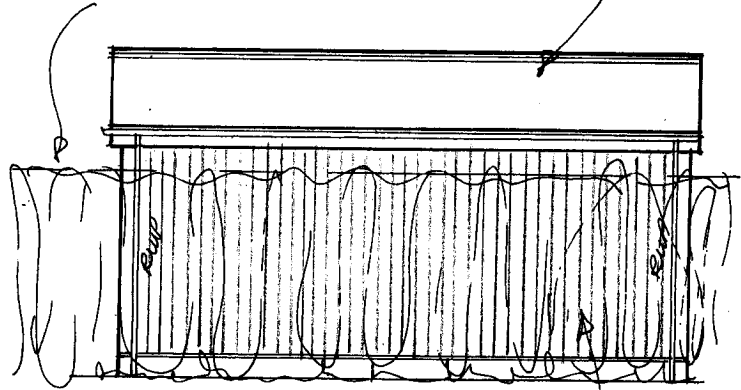


Side - East

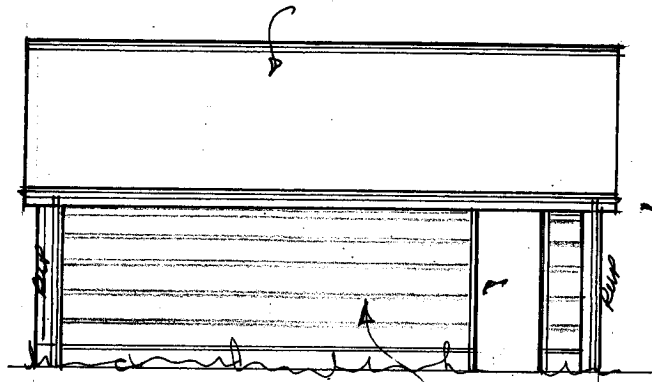


Side - West

MASONRY PAINTED FAIR FACED BLOCKWORK AS SHOWN

MAHOGANY WOOD - VERTICAL - CHADDING ON GALVANISED STEEL FRAME

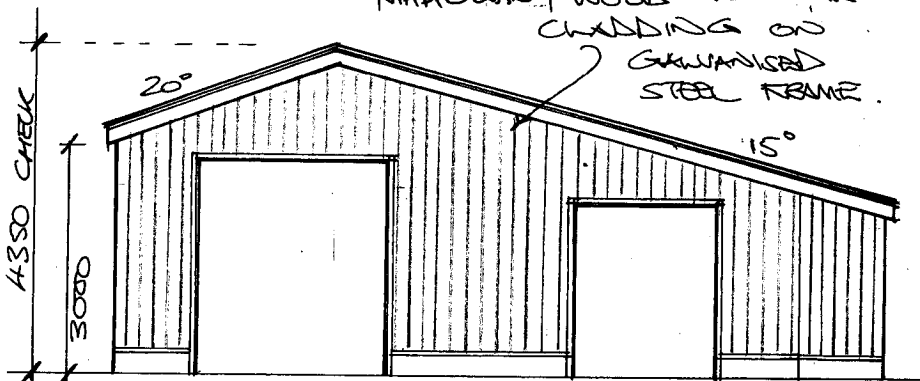

Front - North

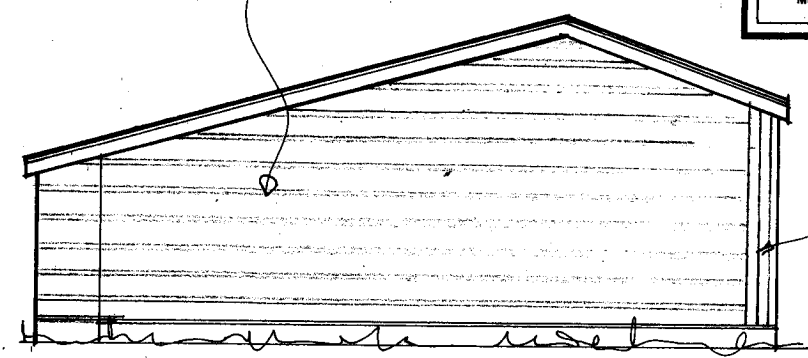


Rear - South

Garry Greetham Associates
 Residential Design Consultant
 Westwood House
 18 Carr Lane
 Tankersley
 Barnsley S75 3BE
 Tel(01226)746573


PROJECT	Rear Sun Room Ext.
CLIENT	Mr. & Mrs. S. Wiles
TITLE	Garage Elevations
ADDRESS	"North Bungalow", North Moor, Scarborough, North Yorks. YO13 9QH
DRAWN BY	999
SCALE	1:100 © A4 DATE Jan 23
DRAWING No	986-07 REV A

Member of the Chartered Institute of Architectural Technologists

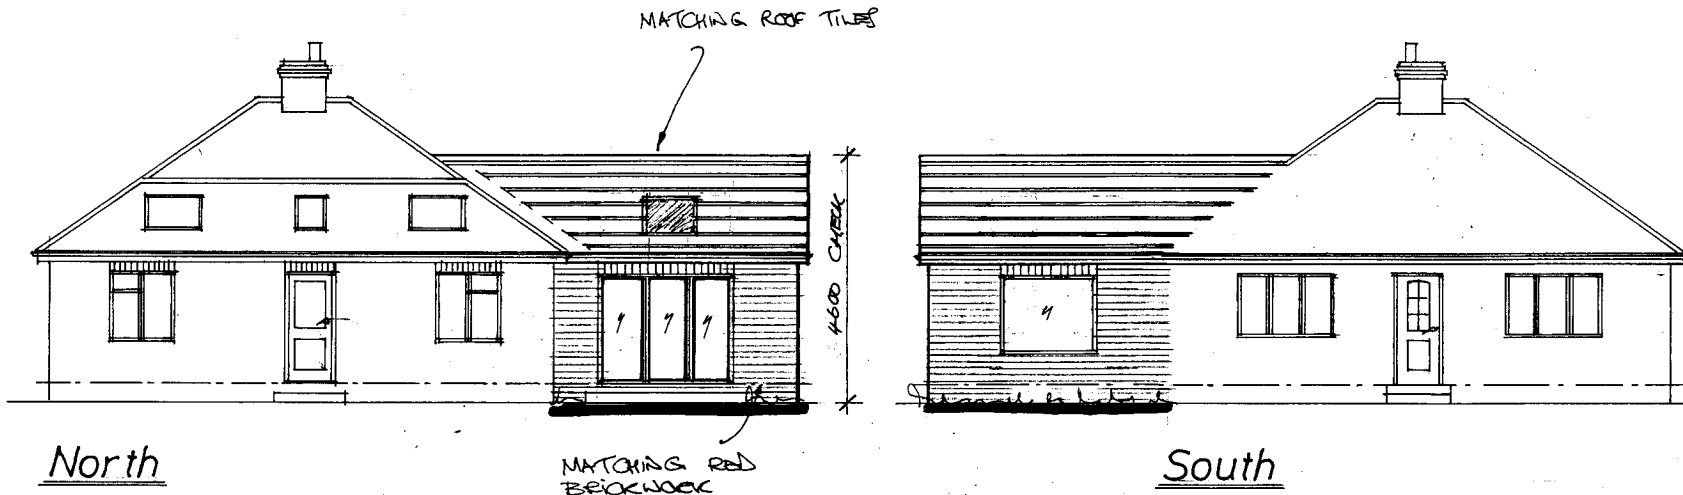

North

South

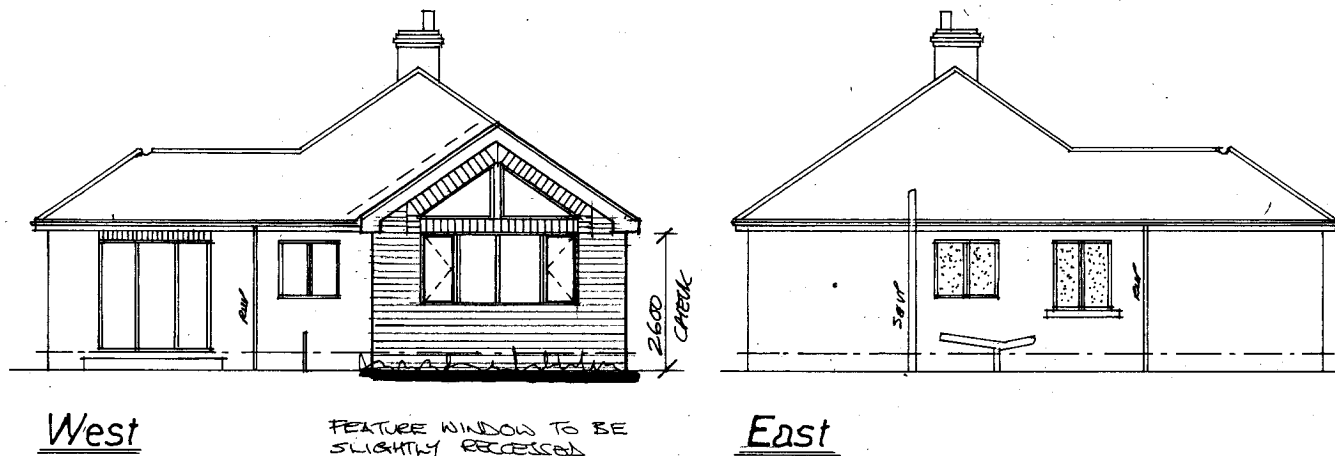

West

East


FEATURE WINDOW TO BE SLIGHTLY RECESSED INTO OPENING TO AVOID "LIGHT SPIN"

A	PLANNING ALTS	10/23
Rev	Notes	Date

Garry Greetham Associates
 Residential Design Consultant
 Westwood House
 18 Carr Lane
 Tankersley
 Barnsley S75 3BE
 Tel(01226)746573

PROJECT: Rear Sun Room Ext.
 CLIENT: Mr. & Mrs. S. Wiles
 TITLE: Elevations as Proposed
 ADDRESS: "North Bungalow", North Moor, Scarborough, North Yorks. YO13 9QH
 DRAWN BY: 999
 SCALE: 1:100 @ A3 DATE: Jan 23
 DRAWING No: 986-04 REV: A

Member of the Chartered Institute of Architectural Technologists

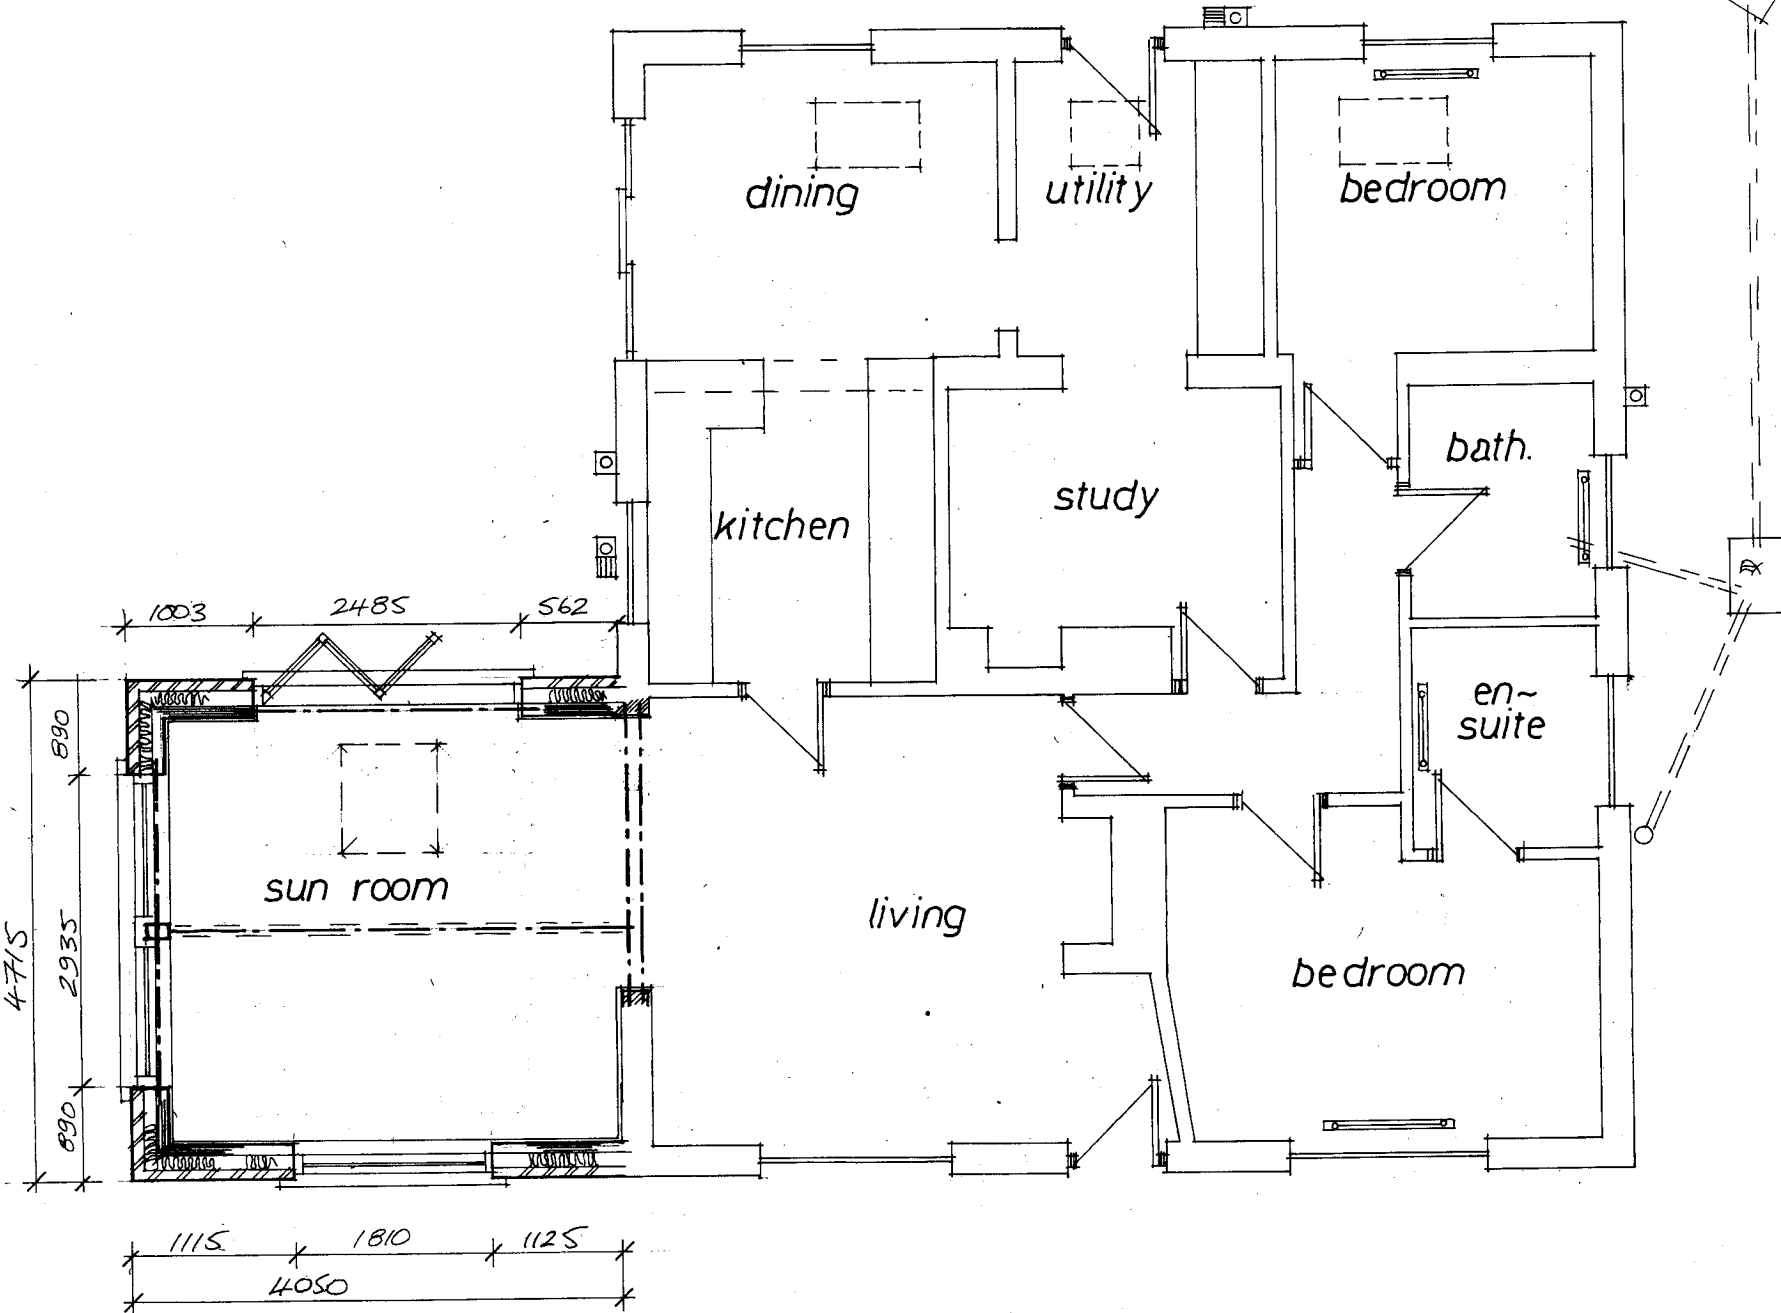

Rev	Notes	Date
A	DIMENSIONS A.M.T.	10/23

Garry Greetham Associates
 Residential Design Consultant
 Westwood House
 18 Carr Lane
 Tankersley
 Barnsley S75 3BE
 Tel(01226)746573

PROJECT Rear Sun Room Ext.
CLIENT Mr. & Mrs. S. Wiles
TITLE Layout as Proposed
ADDRESS "North Bungalow", North Moor, Scarborough, North Yorks. YO13 9QH
DRAWN BY 999
SCALE 1:50 **A3** **DATE** Jan 23
DRAWING No 986-05 **REV** A
 Member of the Chartered Institute of Architectural Technologists