

Location Plan


Site Address: Thorpe Hall, Middlewood Lane, Fylingthorpe, Whitby, YO22 4TT

NYMNP


16/10/2023




Date Produced: 15-Oct-2023

Scale: 1:2500 @A4

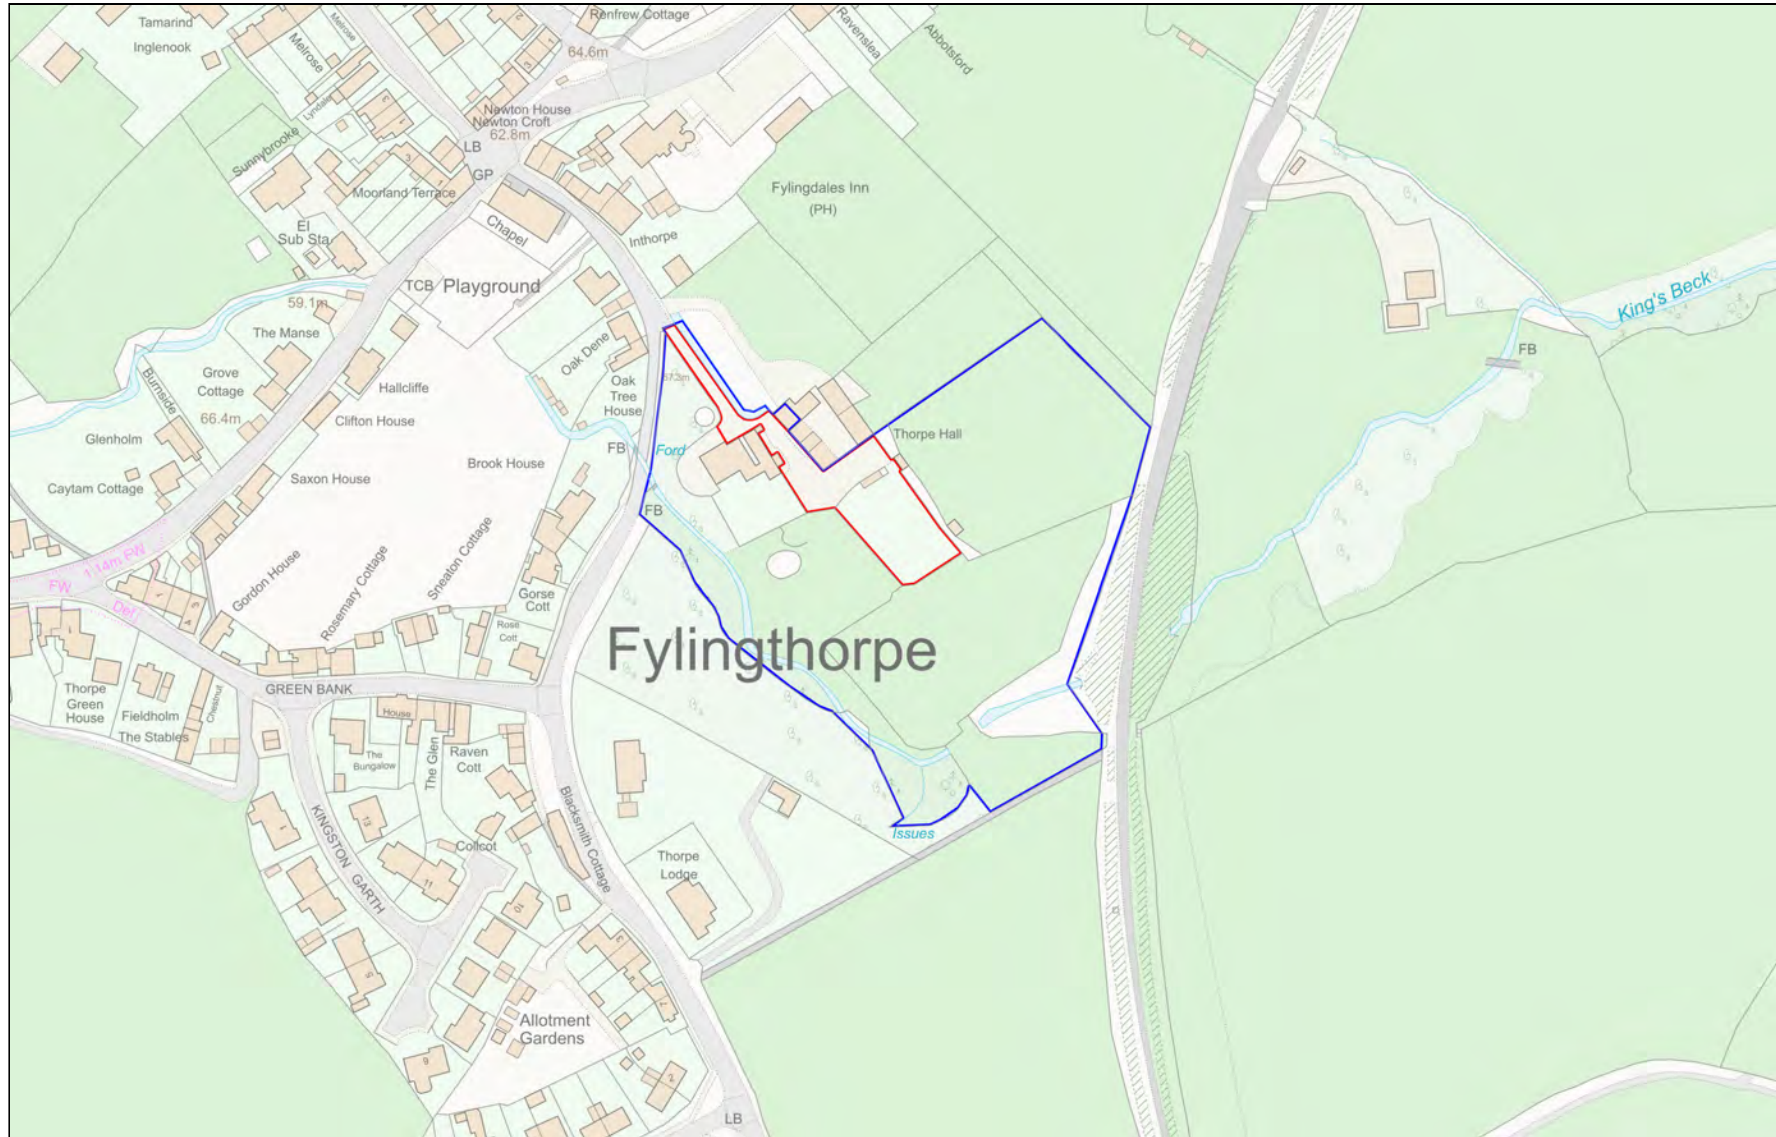

Planning Portal Reference: PP-12503568v1

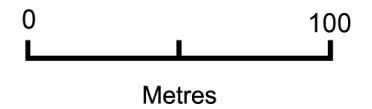

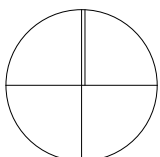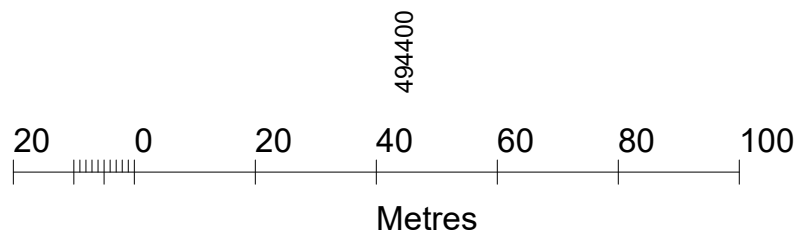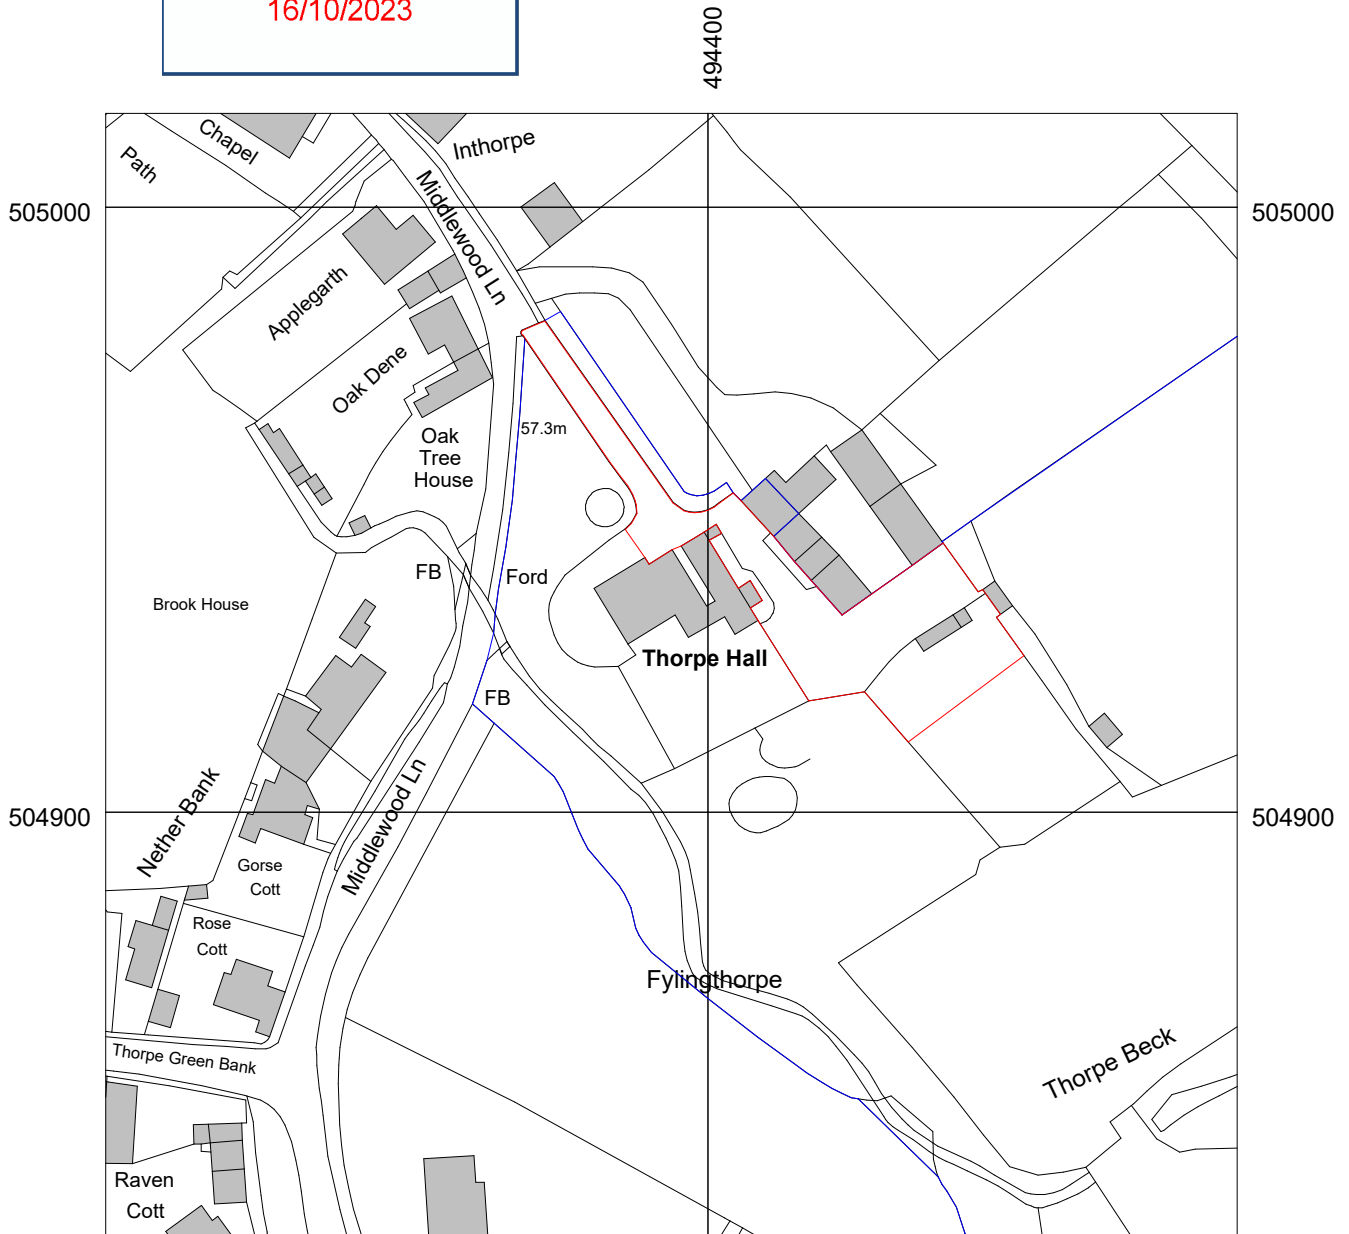

The Studio, 7b Saville Street, Malton, North Yorkshire, YO17 7LL

Job: Thorpe Hall
 Address: Middlewood Ln, Fylingthorpe, Whitby YO22 4TT
 Client: Mr and Mrs Coop

Drawing: Existing OS Location Map
 SBA Internal Cad File ref. - W5001 - Thorpe Hall Greenhouse Design V20 EJD.pln



Scale	1:1250	First Issue Date	16/06/2023	Drawn	ejd	Checked	bs
Job No.	W5001	Dwg Type or Cl/Sib Code	EX10	Sheet No.	03	Revision	-
		Sheet size	A4				

Production Date: 16 June 2023

Top Left: 494300.447 505015.512 Bottom Right: 494487.479 504830.146

© Crown copyright and database rights 2023 Ordnance Survey OS100035409.

Reproduction in whole or in part is prohibited without the permission of Ordnance Survey

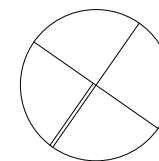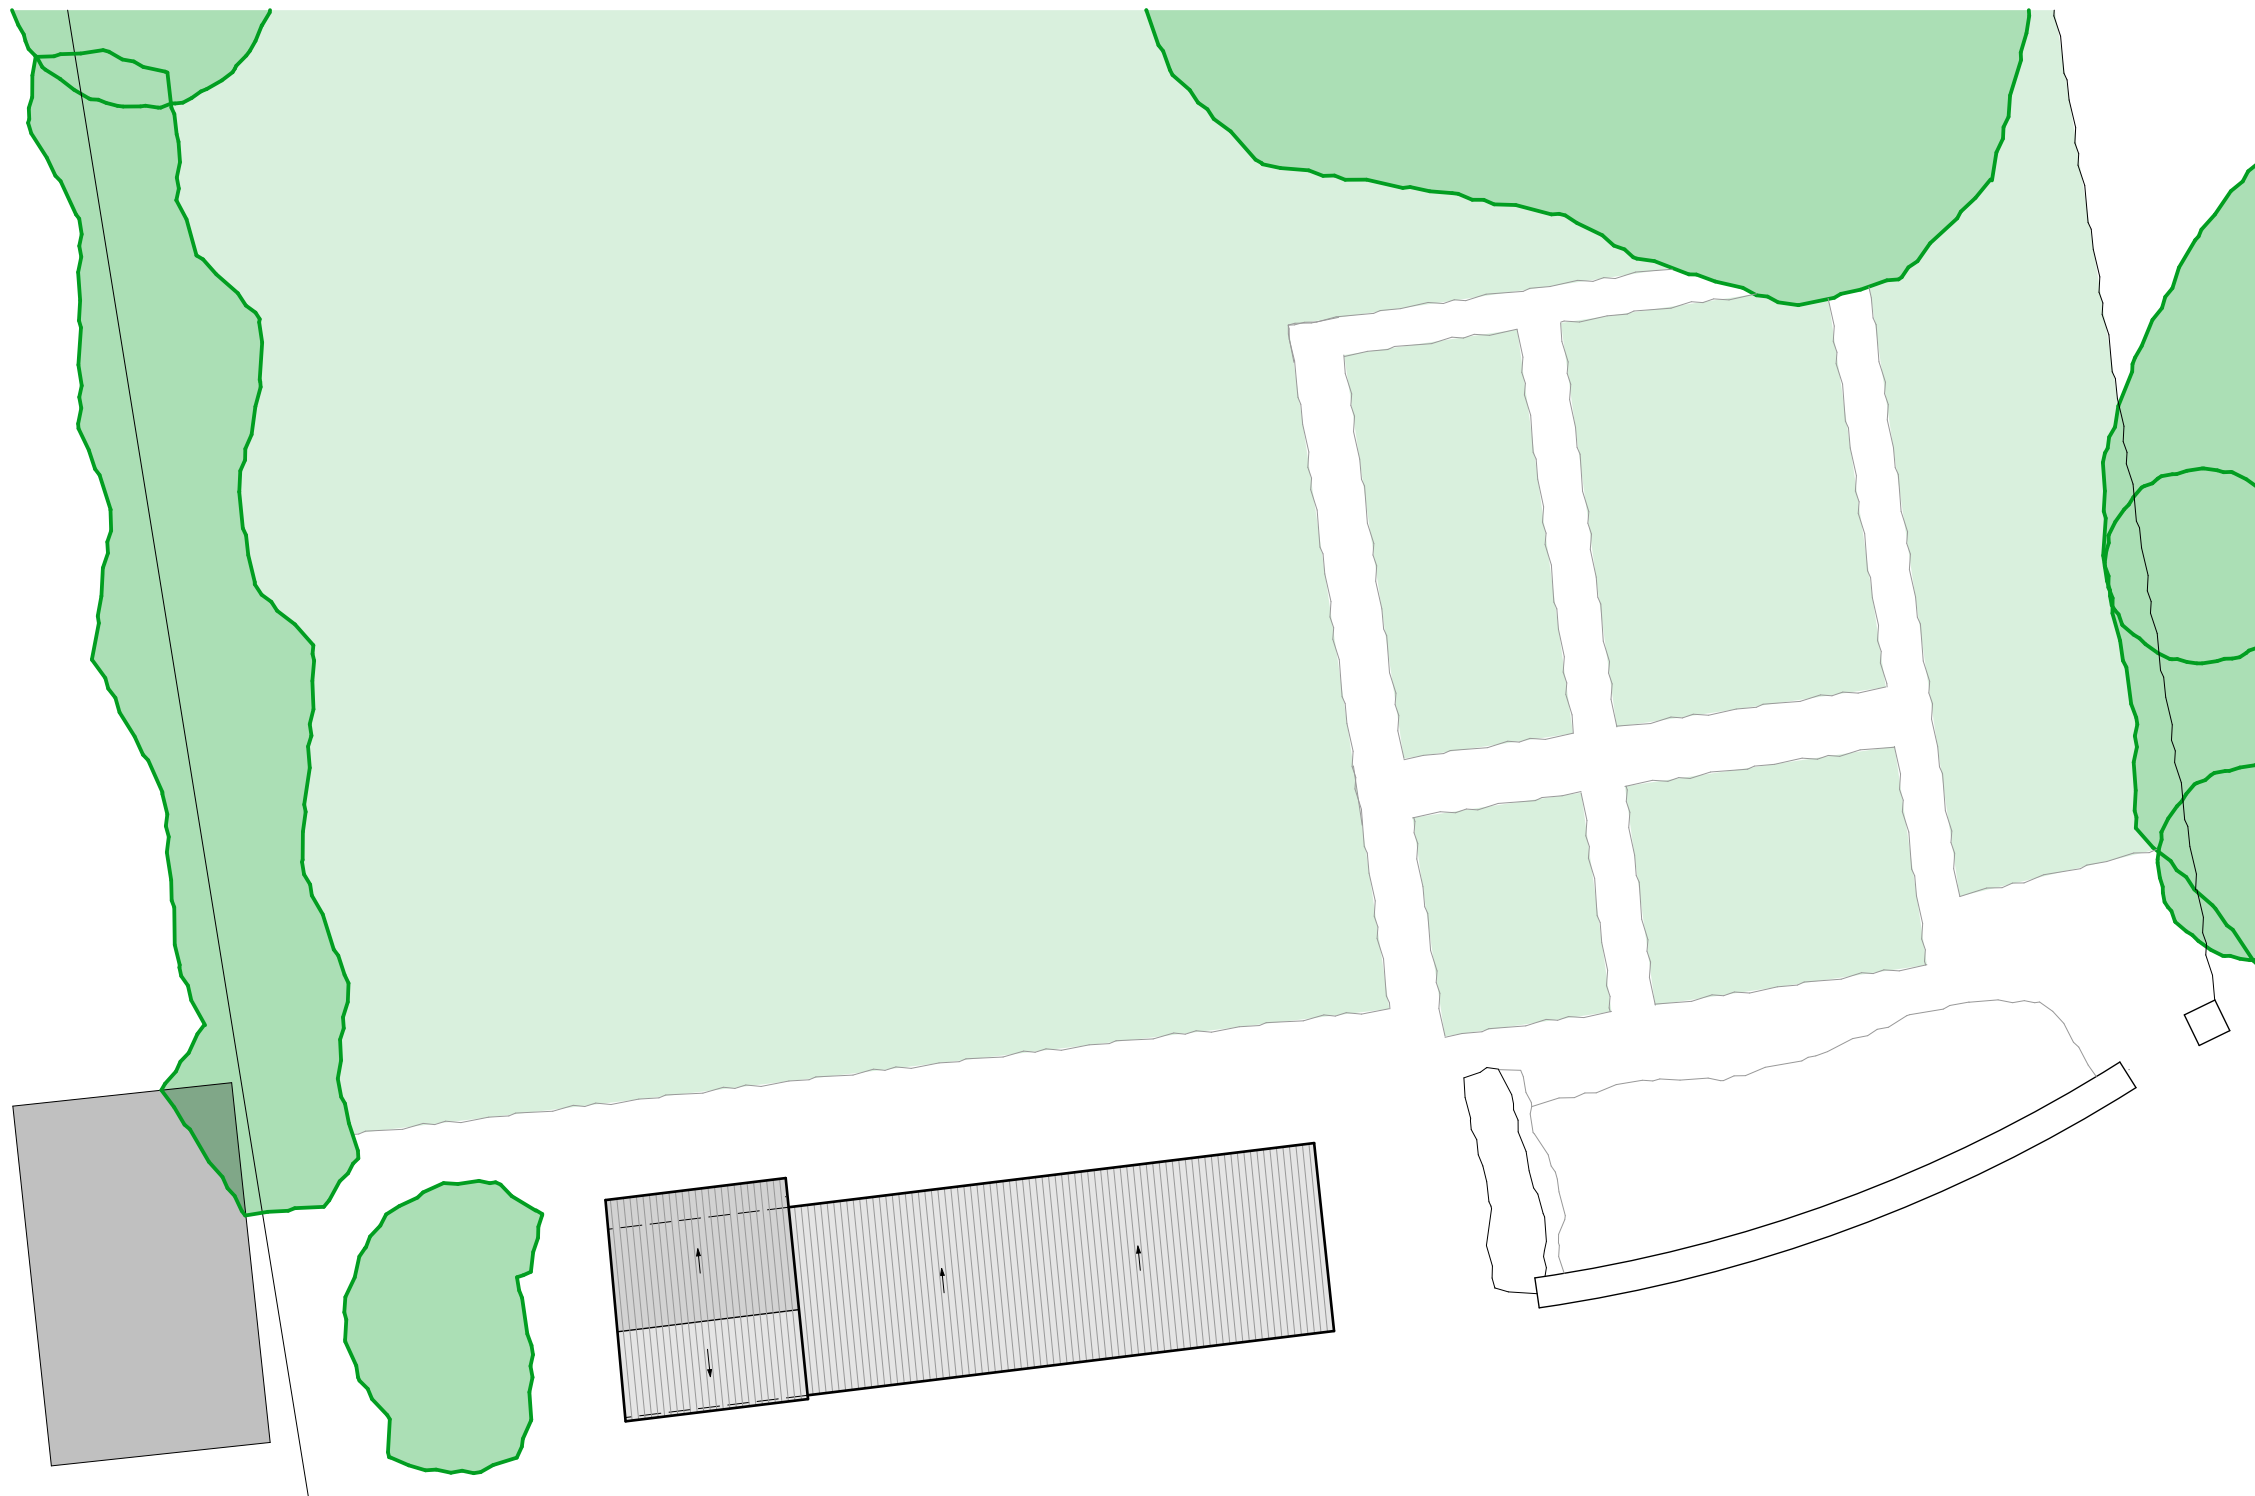


N





- 1 Yellow bricks
- 2 Concrete blocks
- 3 Glass windows
- 4 Painted Timber
- 5 Polycarbonate roof
- 6 Stone wall


ROOF FLOOR PLAN

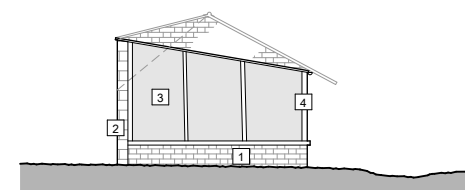

WEST ELEVATION

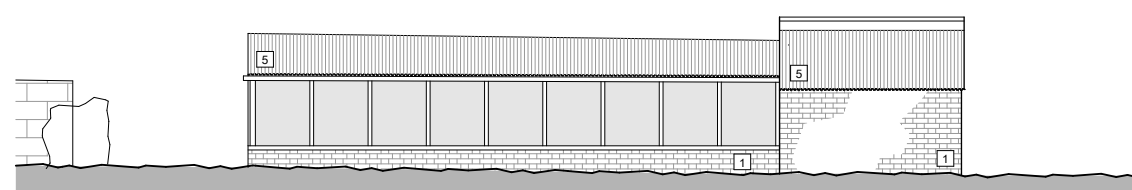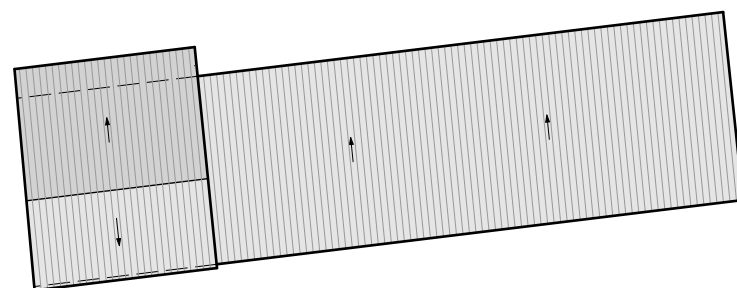

SOUTH ELEVATION

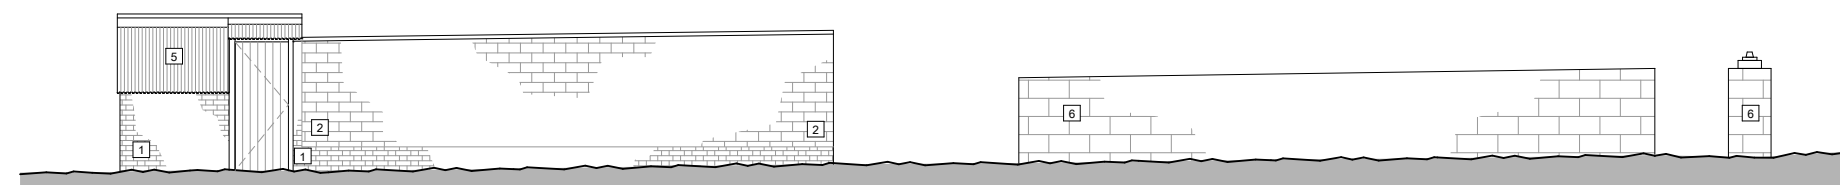

NORTH ELEVATION

EXISTING

Rev	Date	Drawn / Chk'd	Description

EM - Employer change to brief CL - Client change to brief ER - Correction
BU - Buildability ST - Change required by Statutory Authority





The Studio, 7b Saville Street, Malton

NYMNP
 16/10/2023

Job: Thorpe Hall
 Address: Middlewood Ln, Fylingthorpe, Whitby YO22 4TT
 Client: Mr and Mrs Coop
 Drawing: Existing Greenhouse Plan & Elevations

Scale	First Issue Date	Drawn	Checked
1:100	06/09/23	ejd	al
Job No: W5001	Dwg/ Type or Cl/Sib Code: EX50	Sheet No: 02	Revision: -
		Sheet size: A3	

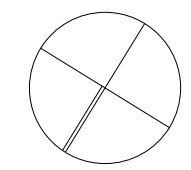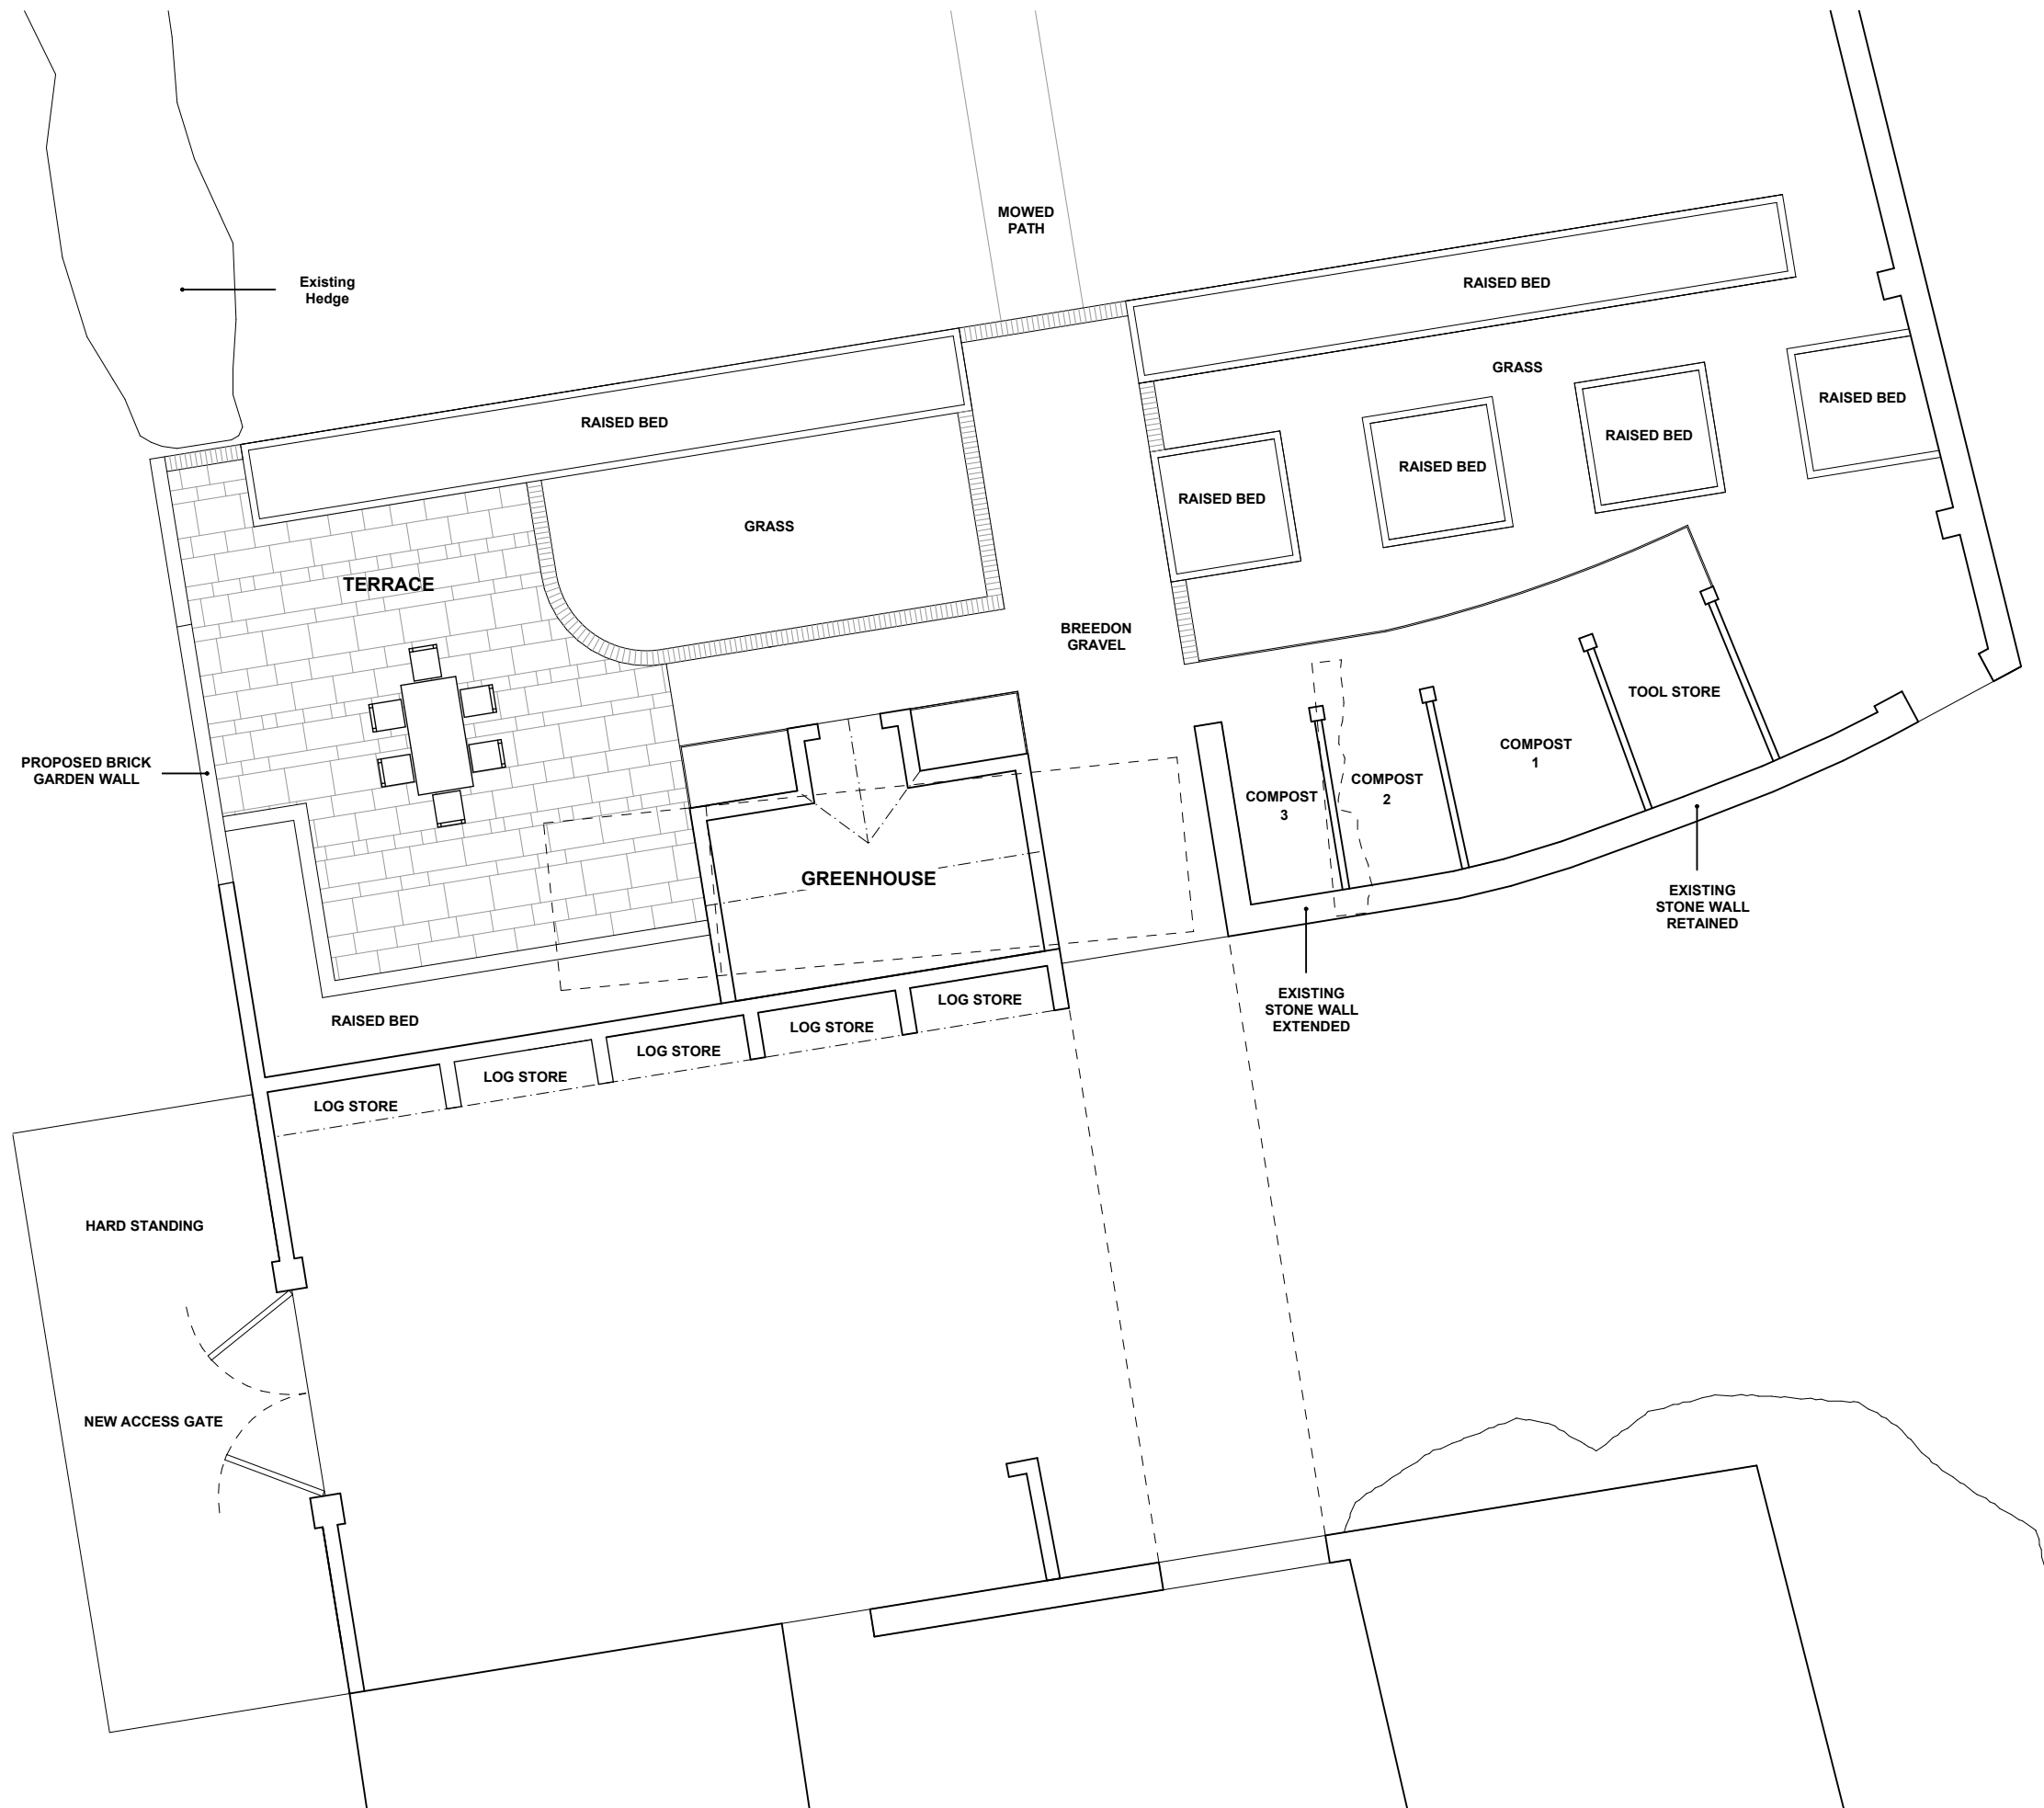

N



NYMNPA
16/10/2023

PLANNING

Rev	Date	Drawn / Chk'd	Description

EM - Employer change to brief CL - Client change to brief ER - Correction
BU - Buildability ST - Change required by Statutory Authority


STONE + ASSOCIATES
ARCHITECTS AND DESIGNERS
The Studio, 7b Saville Street, Malton, North
e:

Job: **Thorpe Hall**
Address: **Middlewood Ln, Fylingthorpe, Whitby YO22 4TT**
Client: **Mr and Mrs Coop**
Drawing: **Greenhouse Proposed Plan**


S+A Internal Cad File ref. - W5001 - Thorpe Hall Greenhouse Design V20 EJD.pln

Scale 1:100	First Issue Date D/M/Y 03/10/23	Drawn ejd	Checked al
Job No. W5001	Dwg/ Type or Cl/SB Code PL20	Sheet No. 04	Revision -
		Sheet size A3	

GROUND FLOOR PLAN

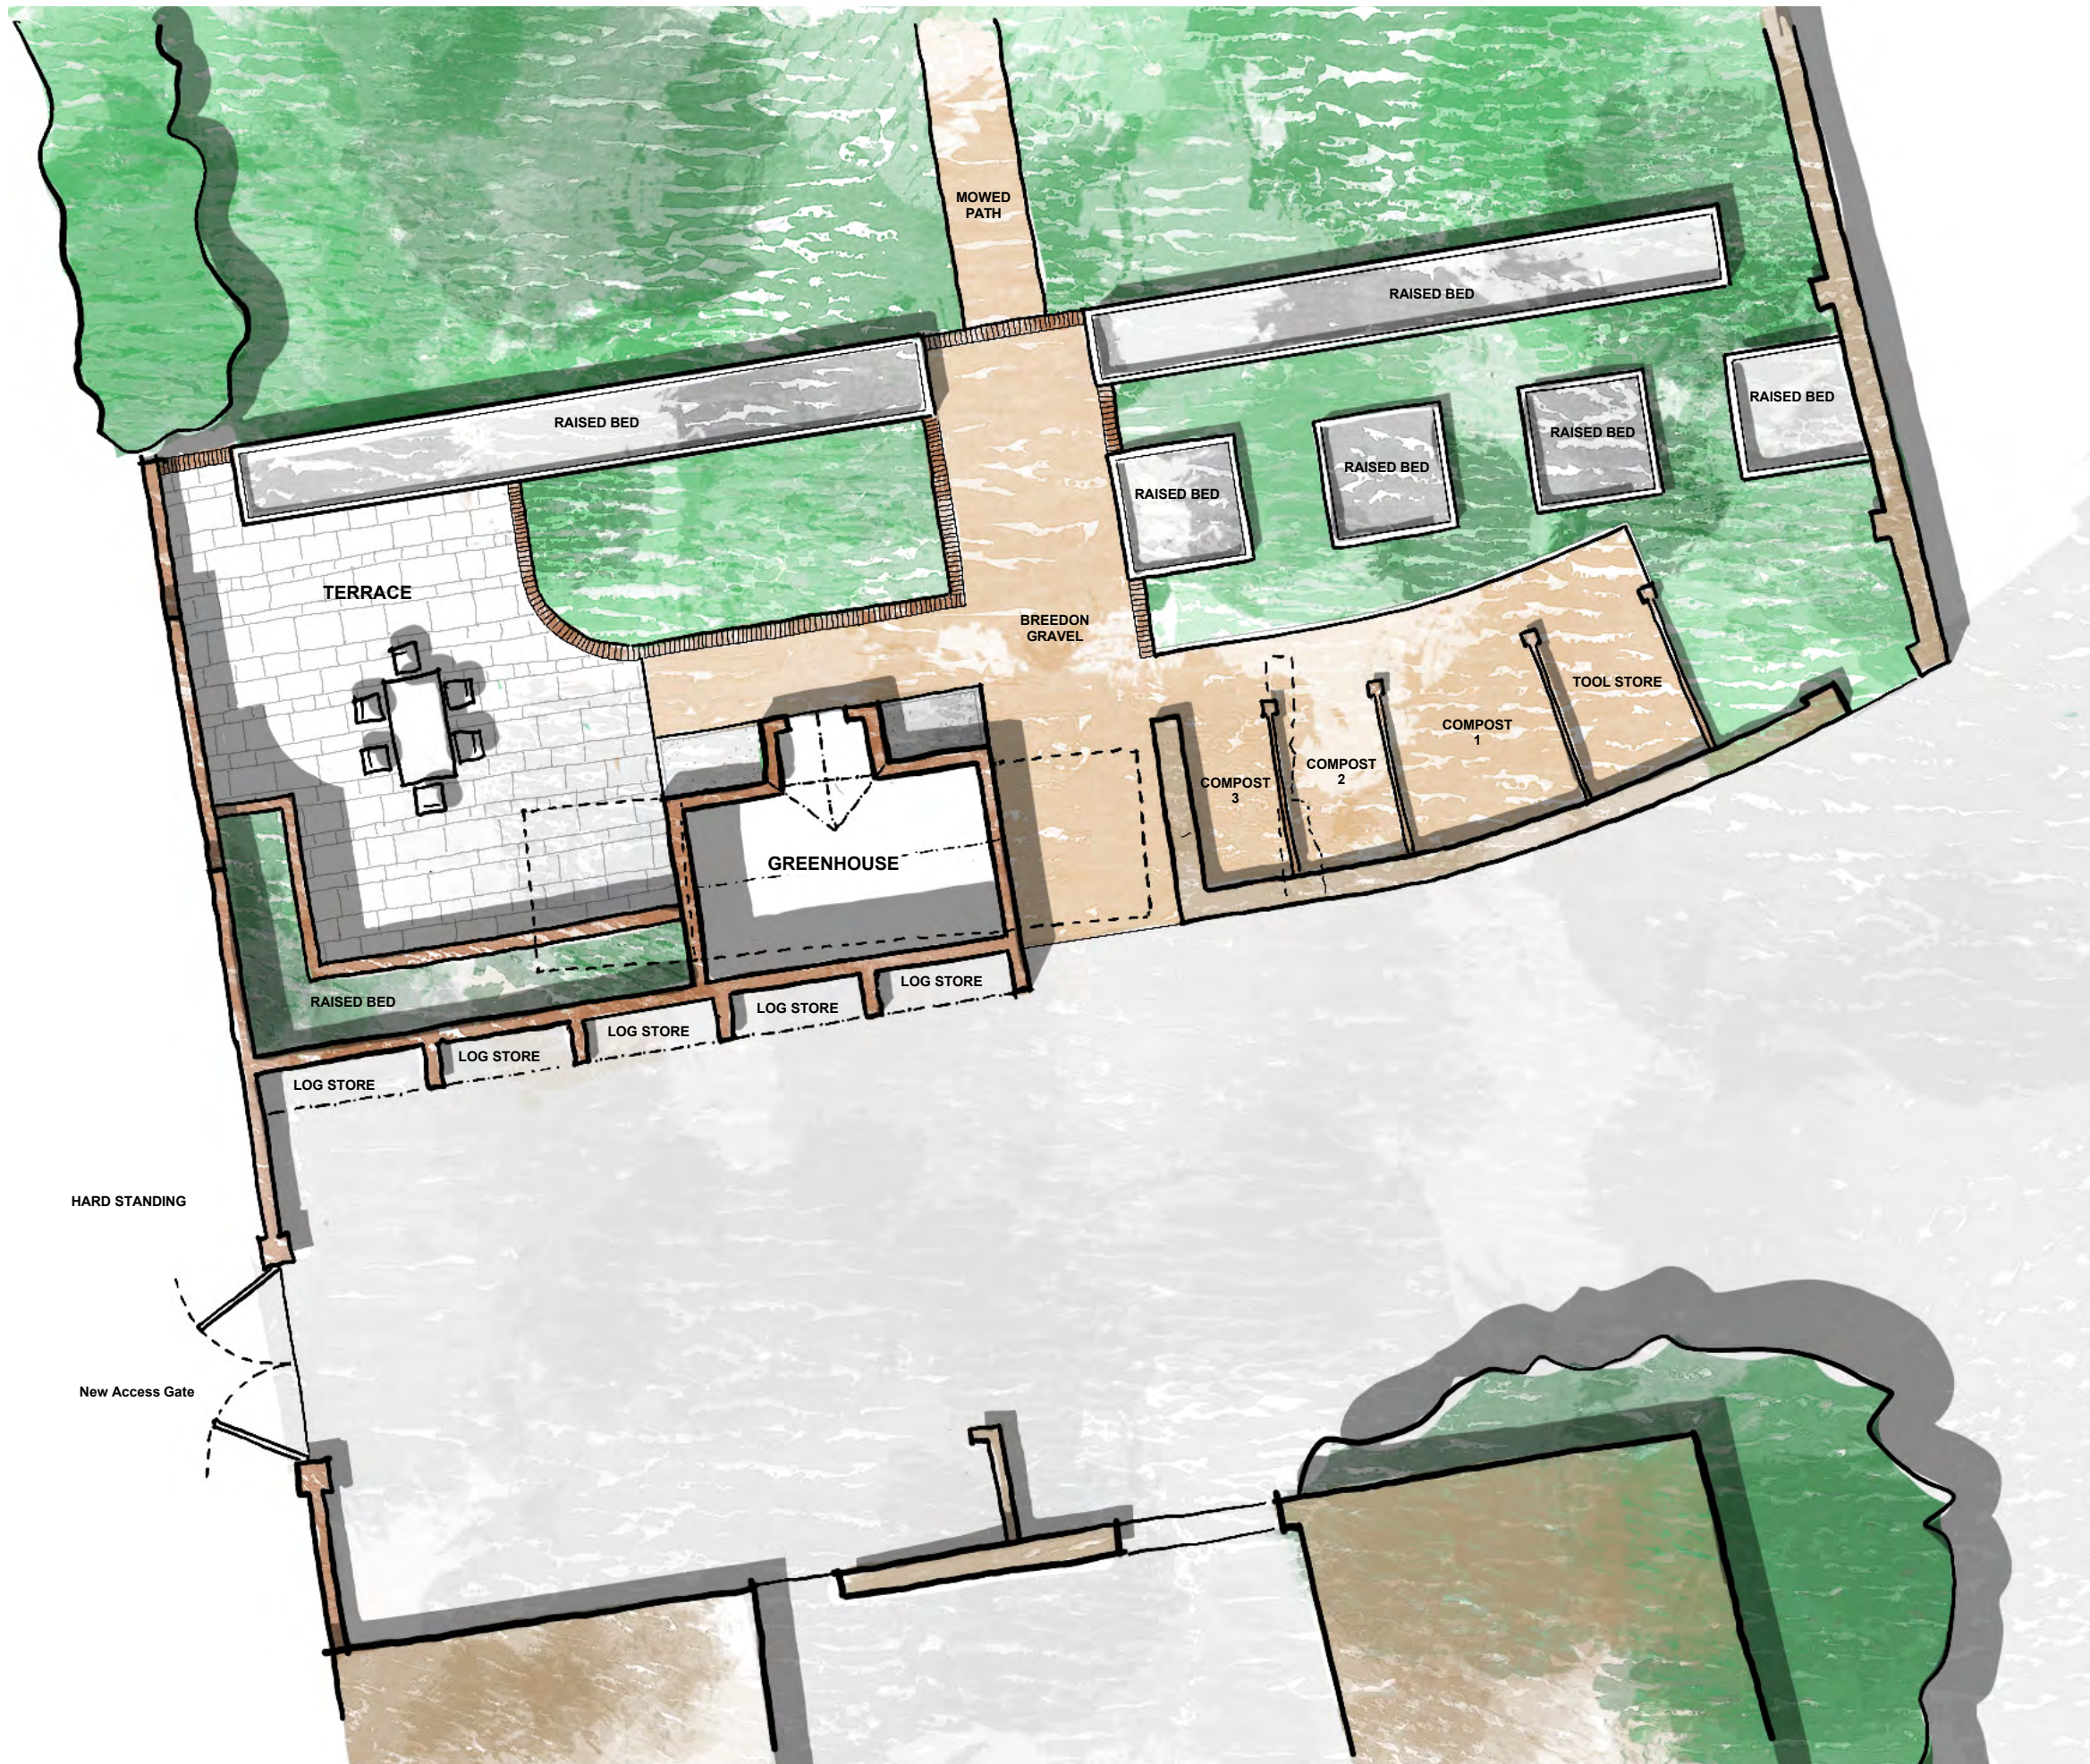

GROUND FLOOR PLAN

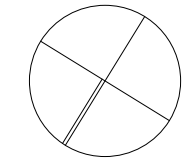

NYMNPA
16/10/2023

PLANNING

Rev	Date	Drawn / Chk'd	Description

EM - Employer change to brief CL - Client change to brief ER - Correction
BU - Buildability ST - Change required by Statutory Authority



STONE + ASSOCIATES
ARCHITECTS AND DESIGNERS

The Studio, 7b Saville Street, Malton, North

Job: **Thorpe Hall**
 Address: **Middlewood Ln, Fylingthorpe, Whitby YO22 4TT**
 Client: **Mr and Mrs Coop**
 Drawing: **Greenhouse Proposed Plan**

S+A Internal Cad File ref. - W5001 - Thorpe Hall Greenhouse Design V20 EJD.pln

Scale 1:100	First Issue Date D/M/Y 03/10/23	Drawn ejd	Checked al
Job No. W5001	Drawg Type or Cl/SB Code PL20	Sheet No. 03	Revision -
		Sheet size A3	

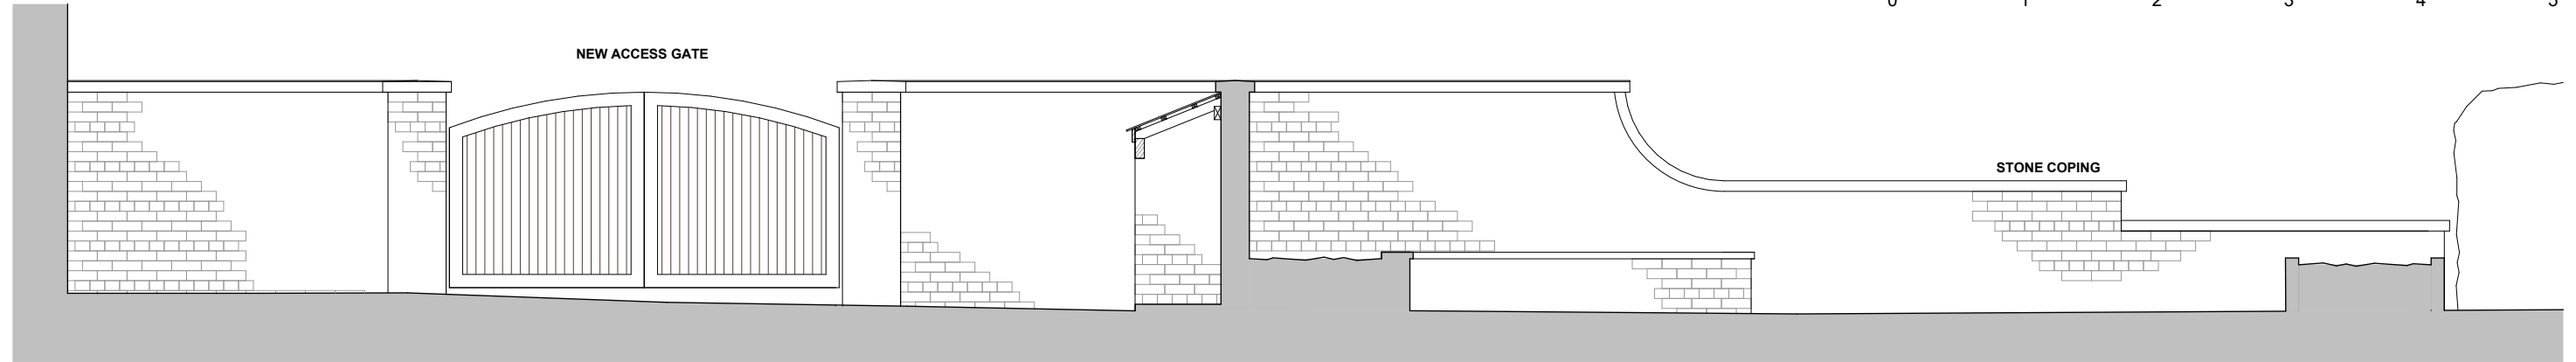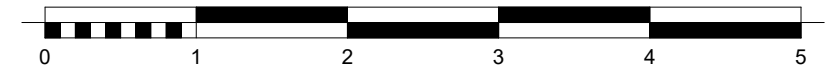

EAST ELEVATION



SOUTH ELEVATION



NORTH ELEVATION

NYMNP
16/10/2023

PLANNING

Rev	Date	Drawn / Chk'd	Description

EM - Employer change to brief CL - Client change to brief ER - Correction
BU - Buildability ST - Change required by Statutory Authority

STONE + ASSOCIATES
ARCHITECTS AND DESIGNERS



The Studio, 7b Saville Street, Malton, North

Job: **Thorpe Hall**
Address: **Middlewood Ln, Fylingthorpe, Whitby YO22 4TT**
Client: **Mr and Mrs Coop**
Drawing: **Greenhouse Proposed Elevations**

S+A Internal Cad File ref. - W5001 - Thorpe Hall Greenhouse Design V20 EJD.pln

Scale	First Issue Date D/M/Y	Drawn	Checked
1:50	03/10/23	ejd	al


Job No.	Dwg/ Type or C/S/B Code	Sheet No.	Revision	Sheet size
W5001	PL30	08	-	A3

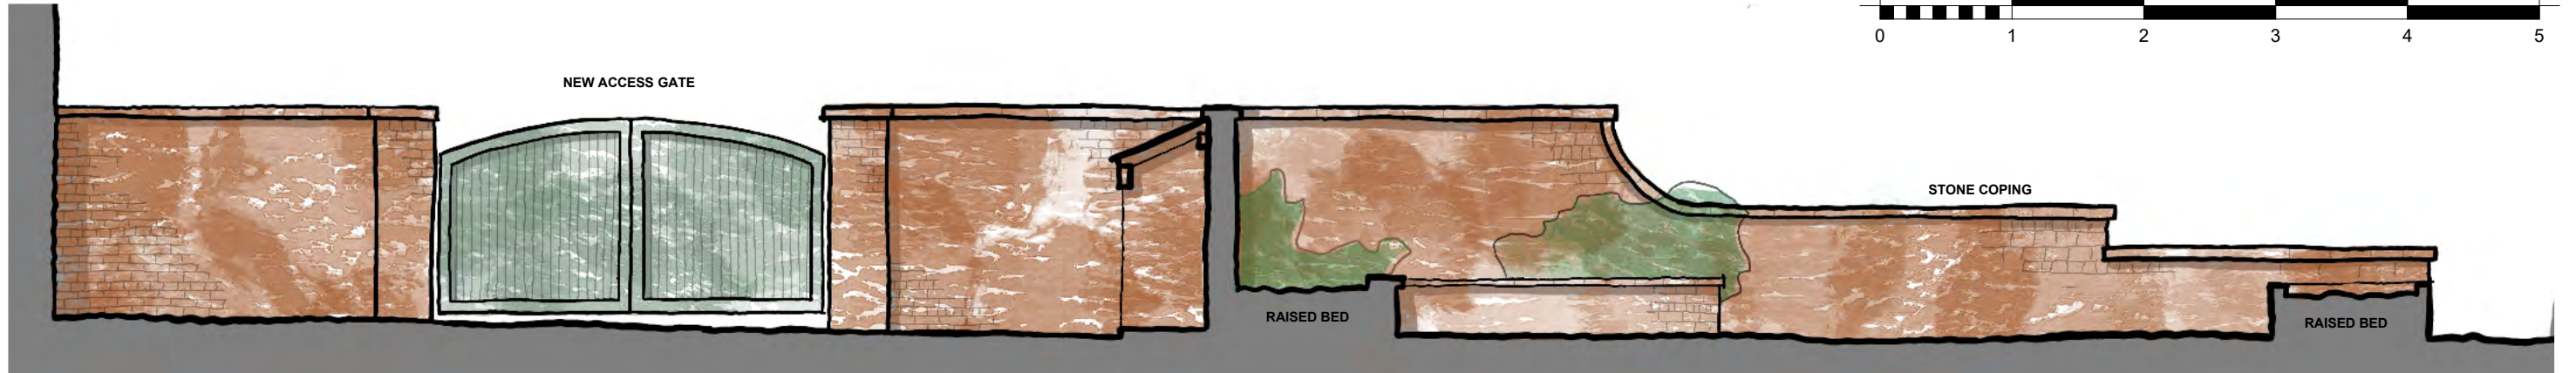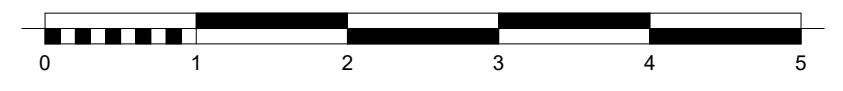

EAST ELEVATION



SOUTH ELEVATION

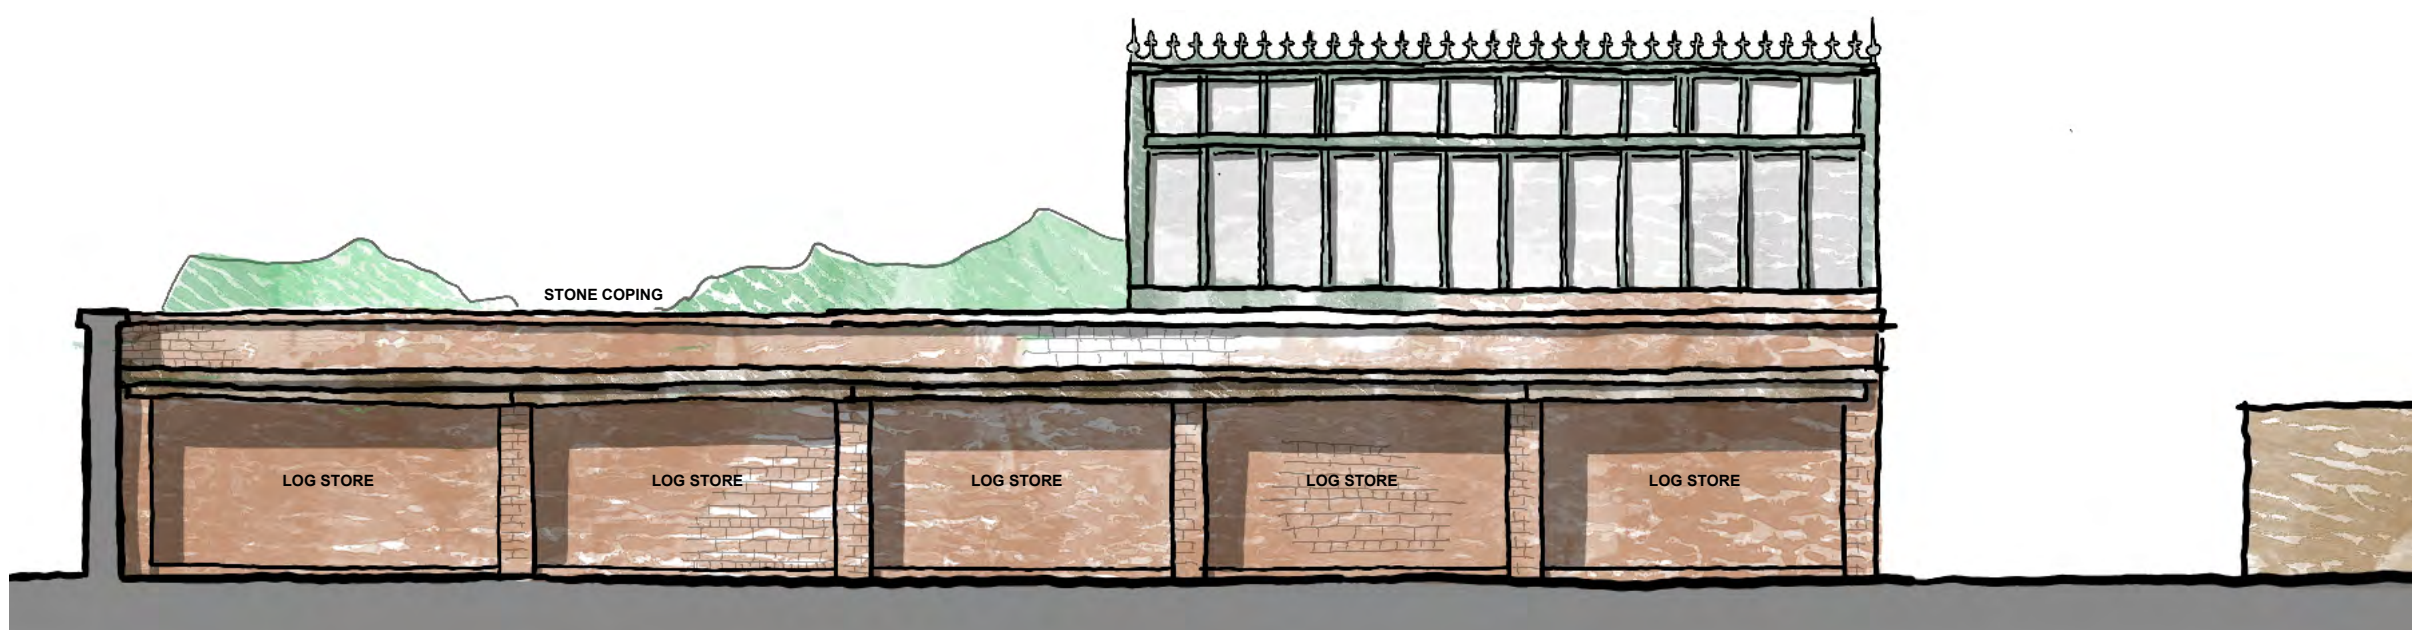

NORTH ELEVATION

NYMNPA
16/10/2023

PLANNING

Rev	Date	Drawn / Chk'd	Description

EM - Employer change to brief CL - Client change to brief ER - Correction
BU - Buildability ST - Change required by Statutory Authority

STONE + ASSOCIATES
ARCHITECTS AND DESIGNERS
The Studio, 7b Saville Street, Malton, North Yorkshire, YO17 7LL

Job: Thorpe Hall
Address: Middlewood Ln, Fylingthorpe, Whitby YO22 4TT
Client: Mr and Mrs Coop
Drawing: Greenhouse Proposed Elevations

S+A Internal Cad File ref. - W5001 - Thorpe Hall Greenhouse Design V20 EJD.pln

Scale	First Issue Date D/M/Y	Drawn	Checked	
1:50	03/10/23	ejd	al	
Job No.	Dwg/ Type or C/S/B Code	Sheet No.	Revision	Sheet size
W5001	PL30	07	-	A3