


NYMNP

25/10/2023

AMENDED

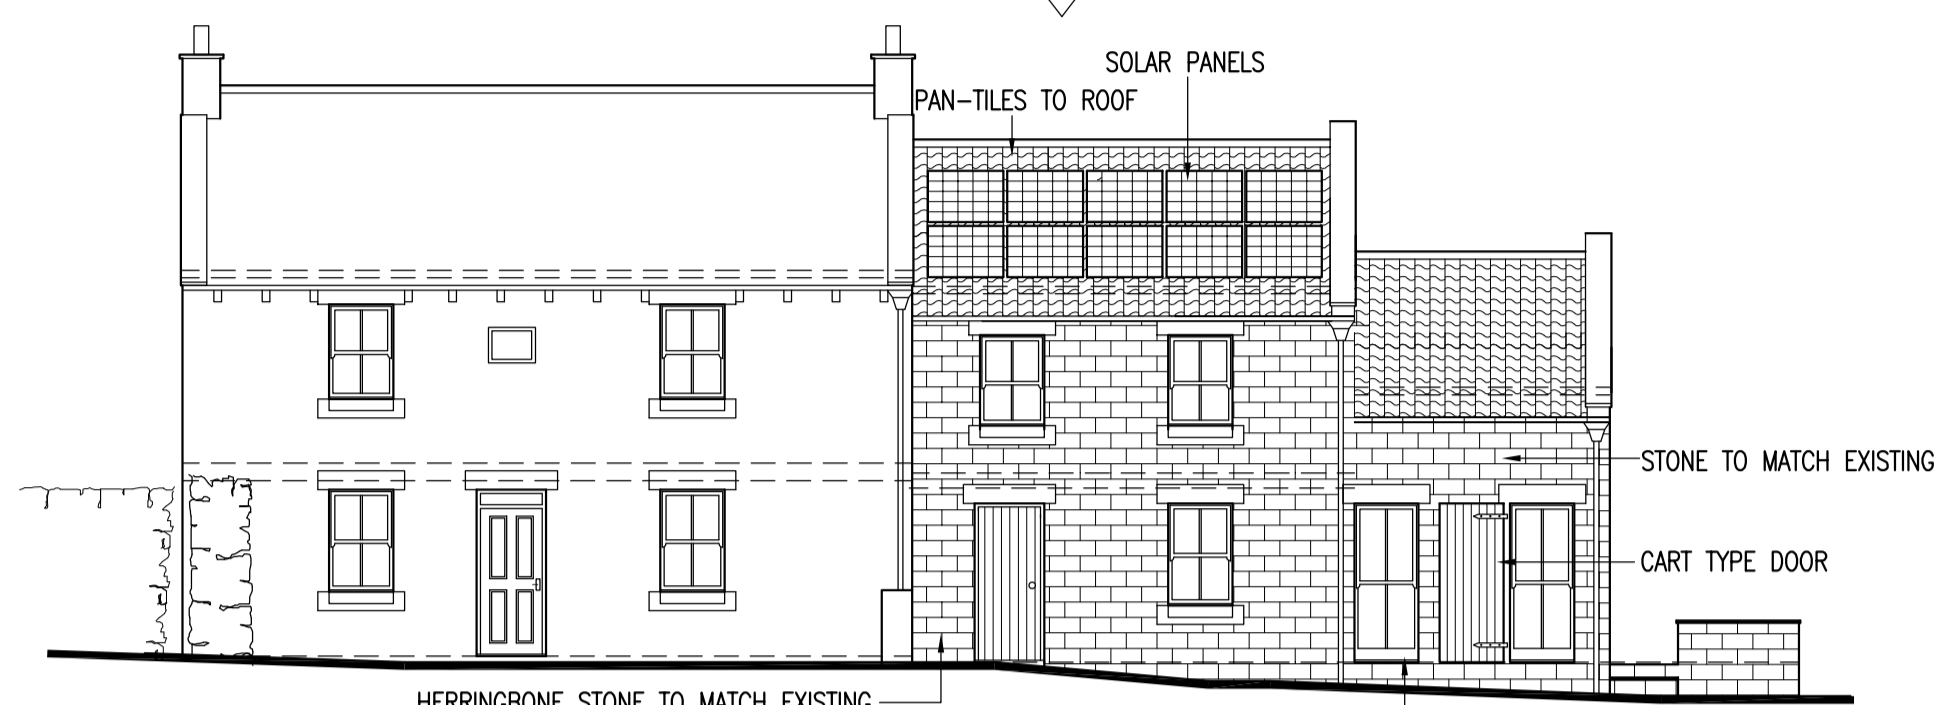

PROPOSED FRONT ELEVATION @1:100 SCALE


WHITE UPC FRAMED WINDOWS TO GROUND LEVEL




PROPOSED SIDE ELEVATION




PROPOSED REAR ELEVATION

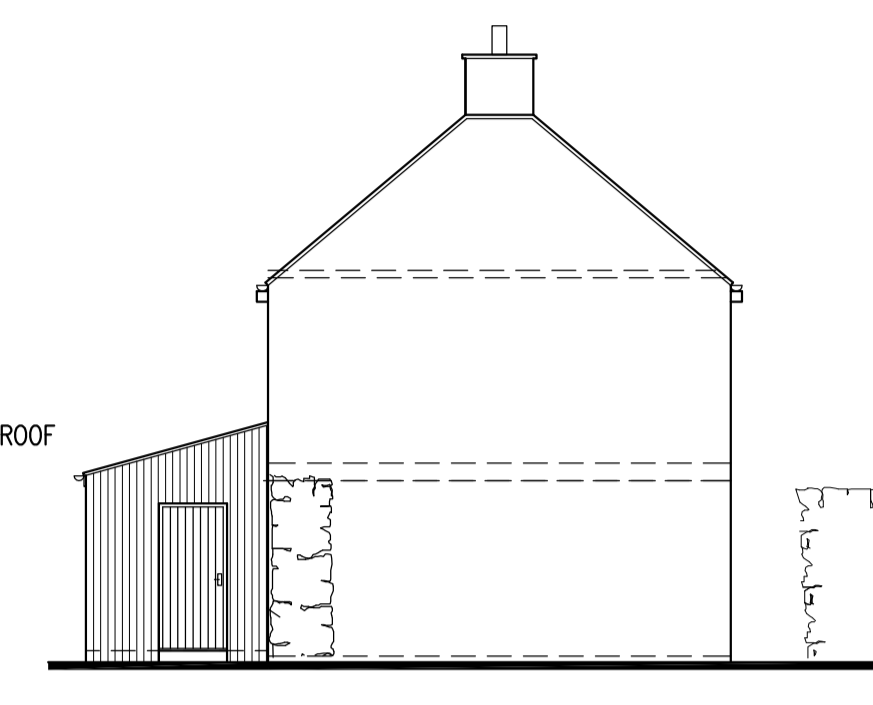

PROPOSED SIDE ELEVATION

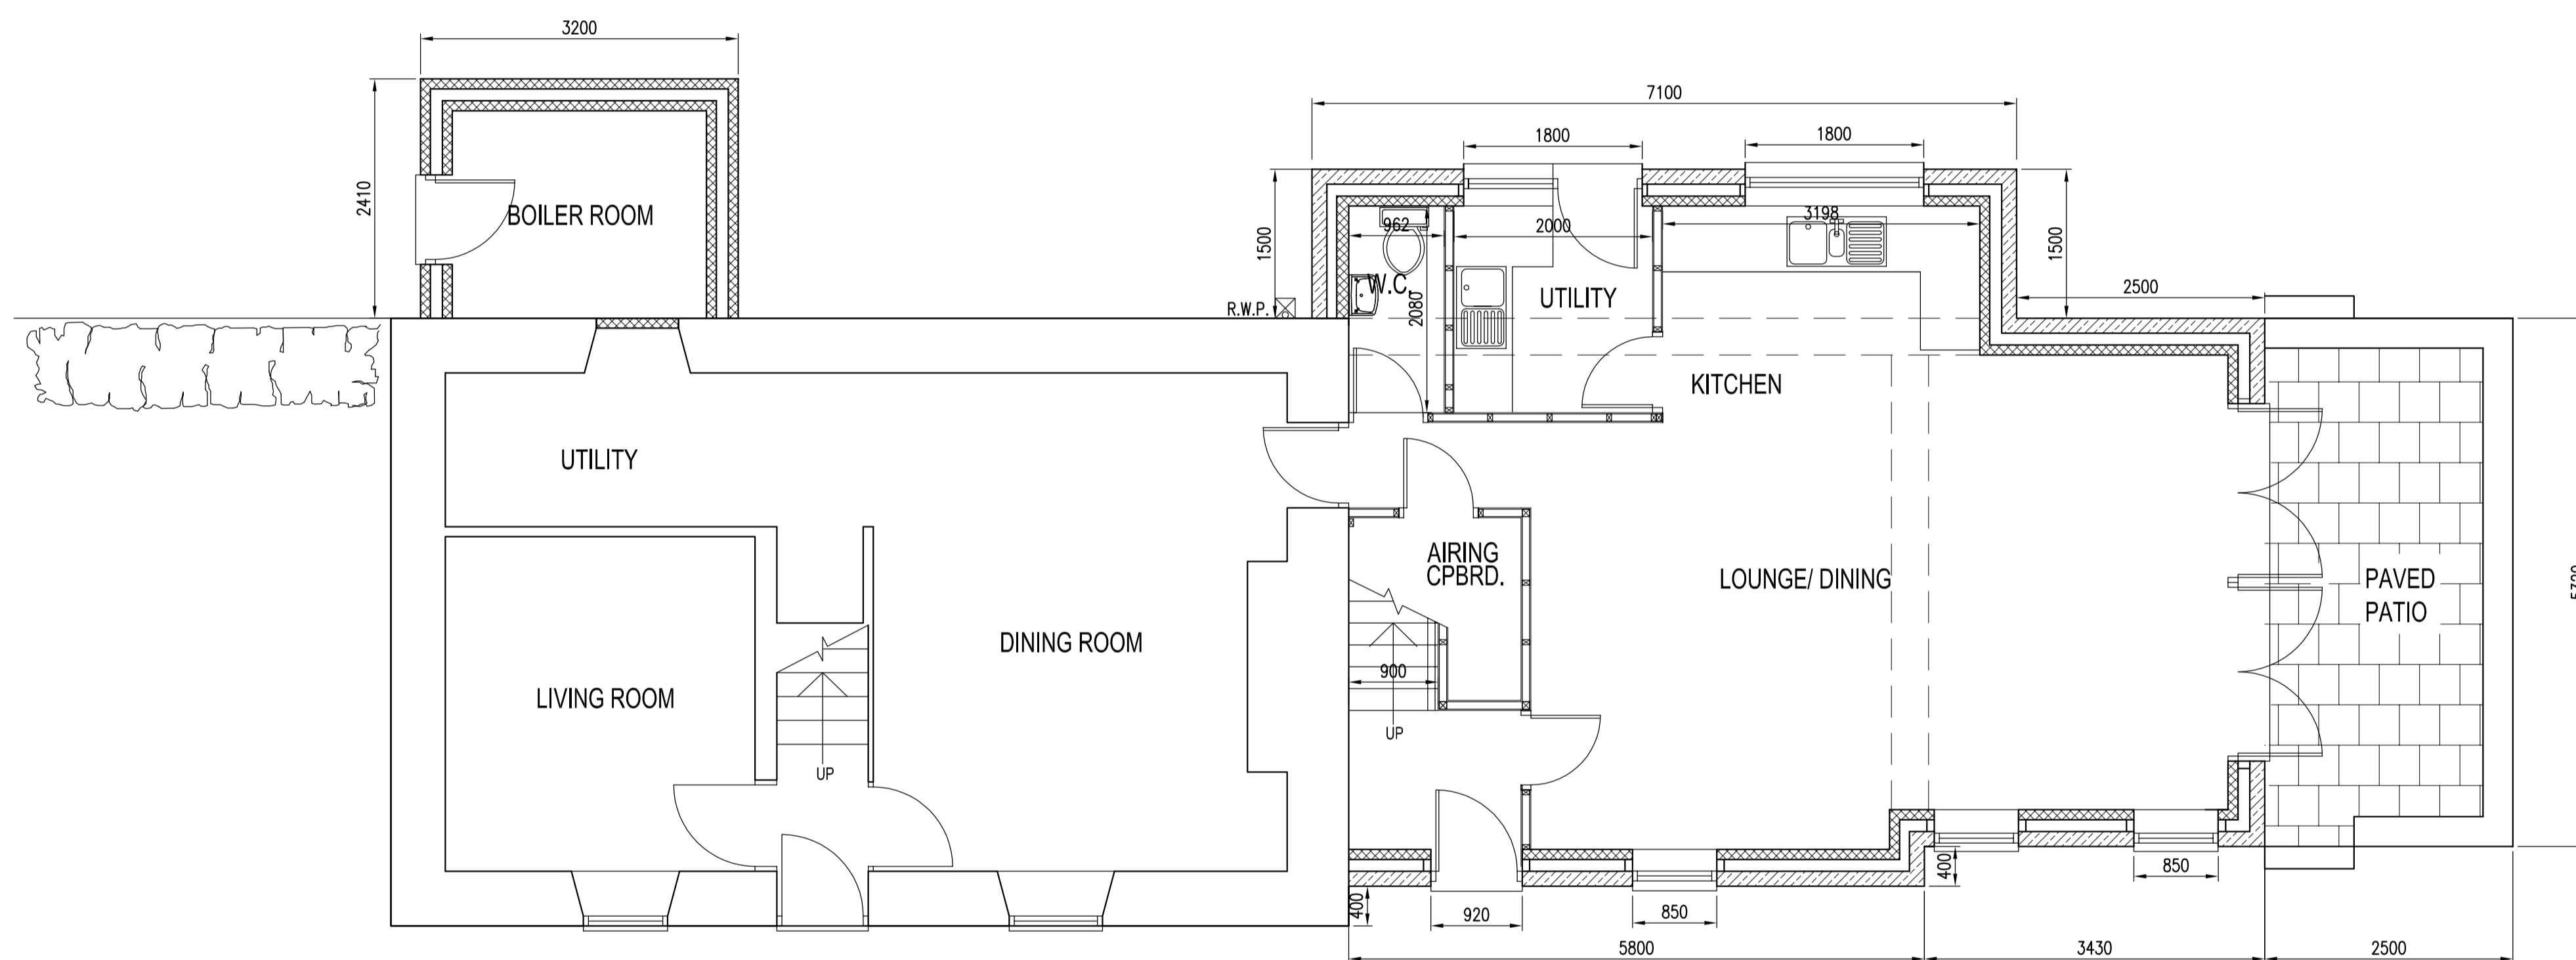

PROPOSED GROUND FLOOR PLAN @1:50 SCALE

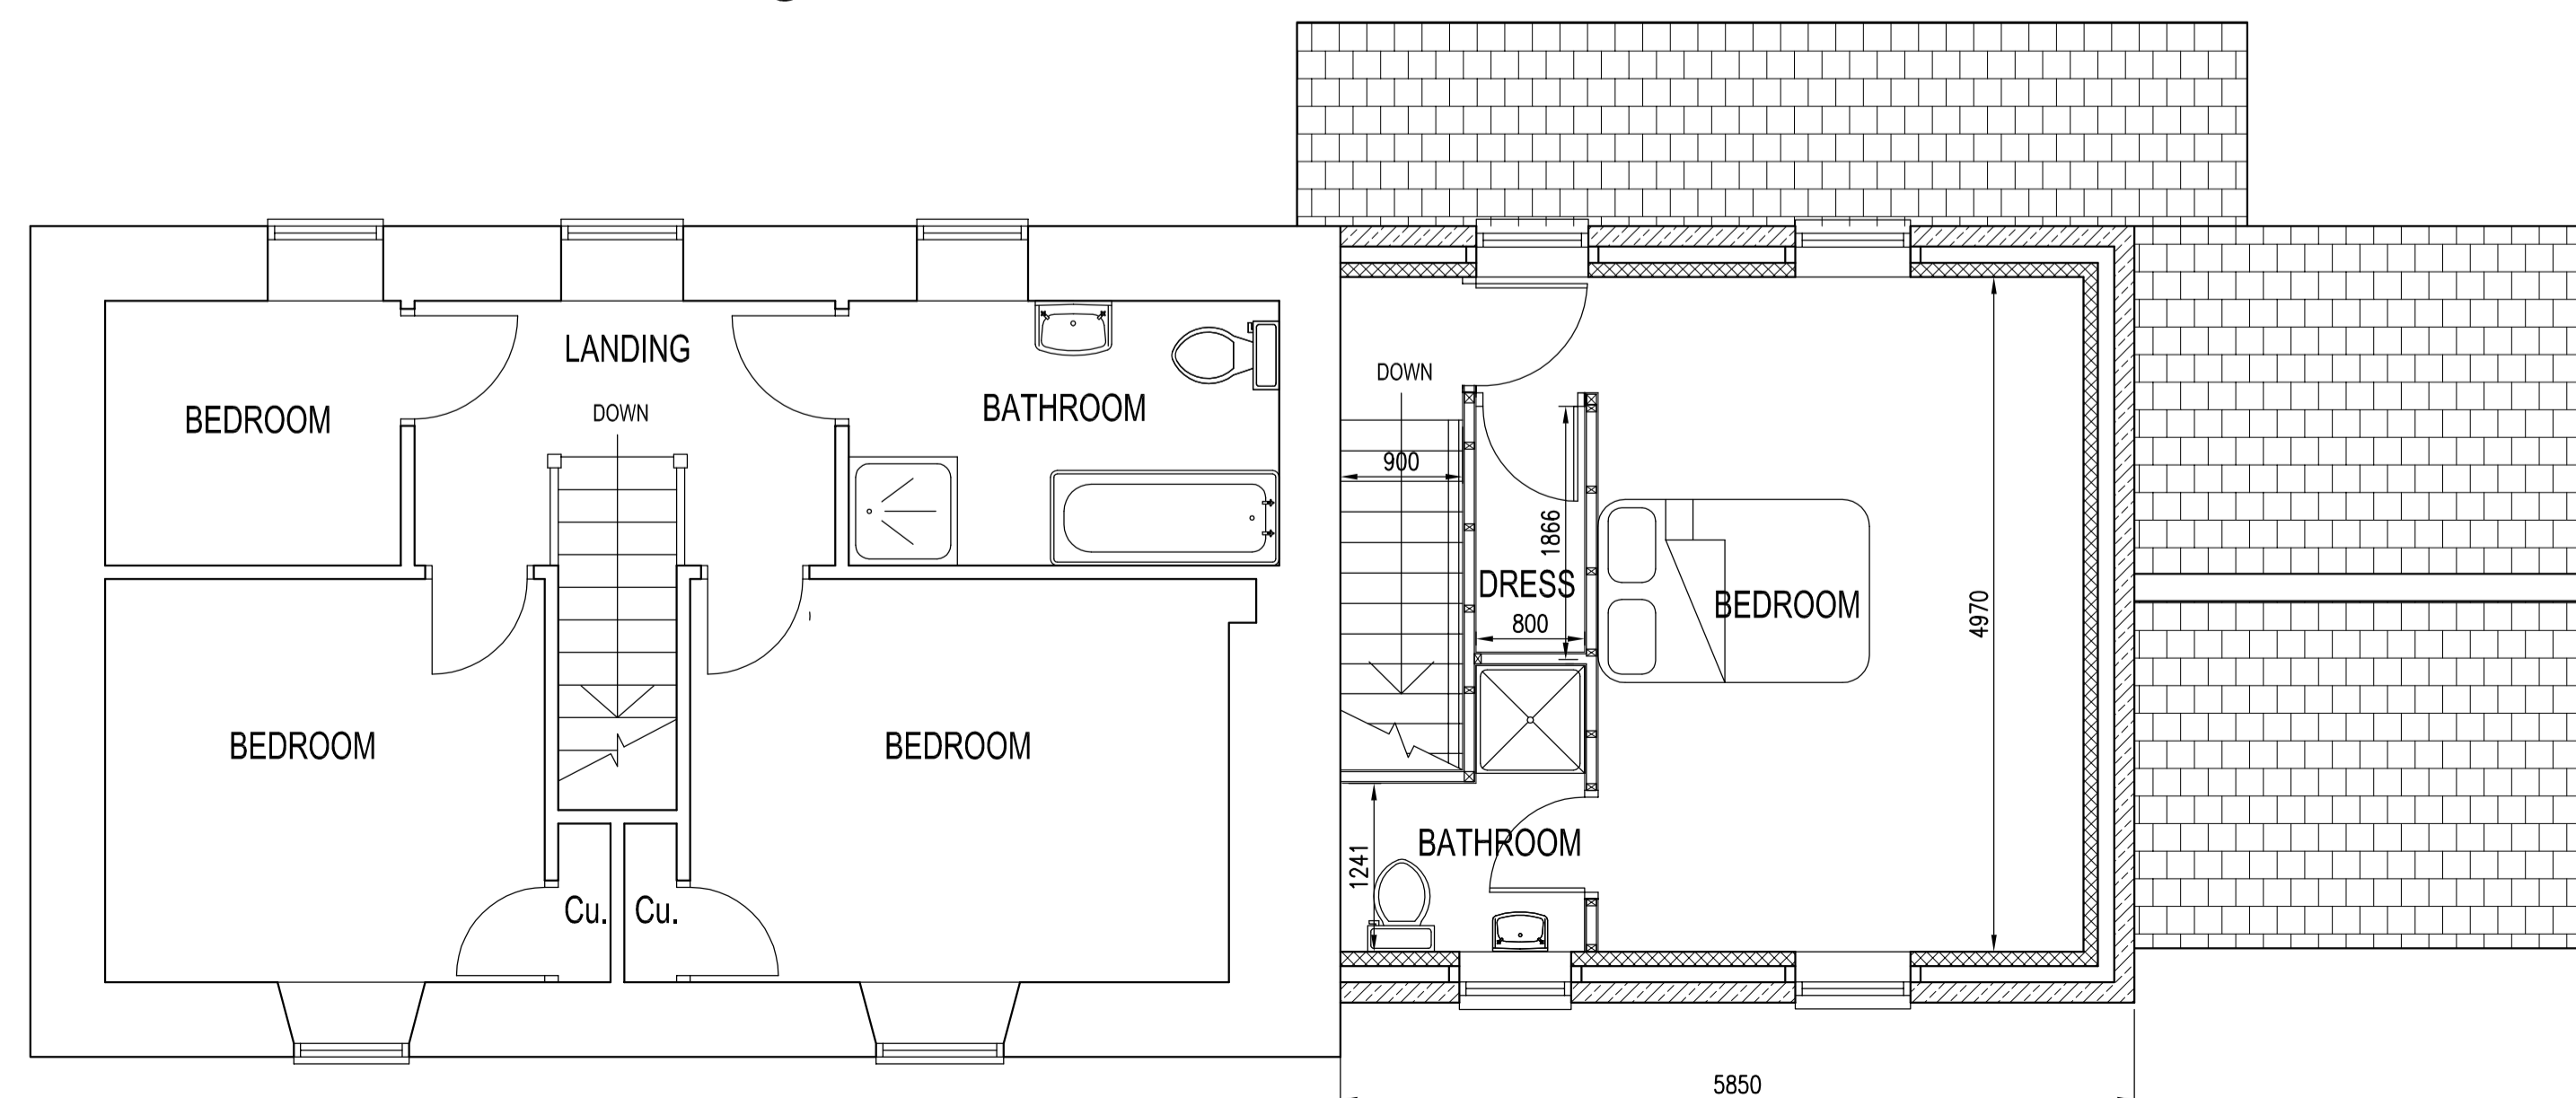

PROPOSED FIRST FLOOR PLAN

REV	DATE	BY	AMENDMENT	CHKD	APVD
D	02/10/23	I.W.	REVISED TO SUIT PLANNING	G.R.H.	
C	20/09/23	I.W.	REVISED TO SUIT PLANNING	G.R.H.	
B	11/08/23	I.W.	REVISED TO SUIT CLIENT	G.R.H.	
A	24/07/23	I.W.	REVISED TO SUIT CLIENT	G.R.H.	
O	20/03/23		ISSUED FOR APPROVAL	GRH	

G.R. HENDERSON ARCH. DESIGN
 ARCHITECTURAL DESIGN CONSULTANT
 20 CONWAY ROAD, REDCAR, CLEVELAND, TS10 2EN
 TEL: 01642 278840 FAX: 01642 278840

CLIENT:
 EAST END FARM EAST END, EGTON,
 WHITBY, YO21 1UF

PROJECT:
 PROPOSED EXTENSION
 TO FARM

TITLE:
 PROPOSED PLANS
 AND ELEVATIONS

DRAWN	CHECKED	APPROVED
IAN WEBER		

SCALE & SIZE	DATE	DRAWING STATUS
1:50, 1:100 @ A1	20/03/23	ISSUED FOR APPROVAL

DRAWING No:	REV:
02	D